


FARNSWORTH CONSTRUCTION CO.
4447 E. Broadway Rd. Suite 109
Mesa, Arizona 85209


Building Addition for:
Horizon Funeral Services
7530 East Main Street
Mesa, Arizona

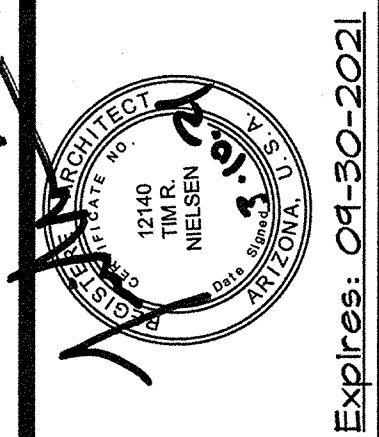


Job #: xx-000000
Date: 02-18-2021
Rev: 03-10-2021

A2.0


1. Existing exterior CMU wall system to remain. Verify or modify to achieve 2HR fire rating as separation wall.
2. New CMU walls. Provide split-face wainscot blocks, and painted stucco finish to match existing. Construct parapet to height to screen new equipment.
3. New painted stucco bands to match existing.
4. New parapet trim cap. Paint to match trim.
5. New T490 overhead door. Paint finish.
6. New 3470 louvered vent panels.
7. New 4070 fire rated door.
8. New retort equipment.

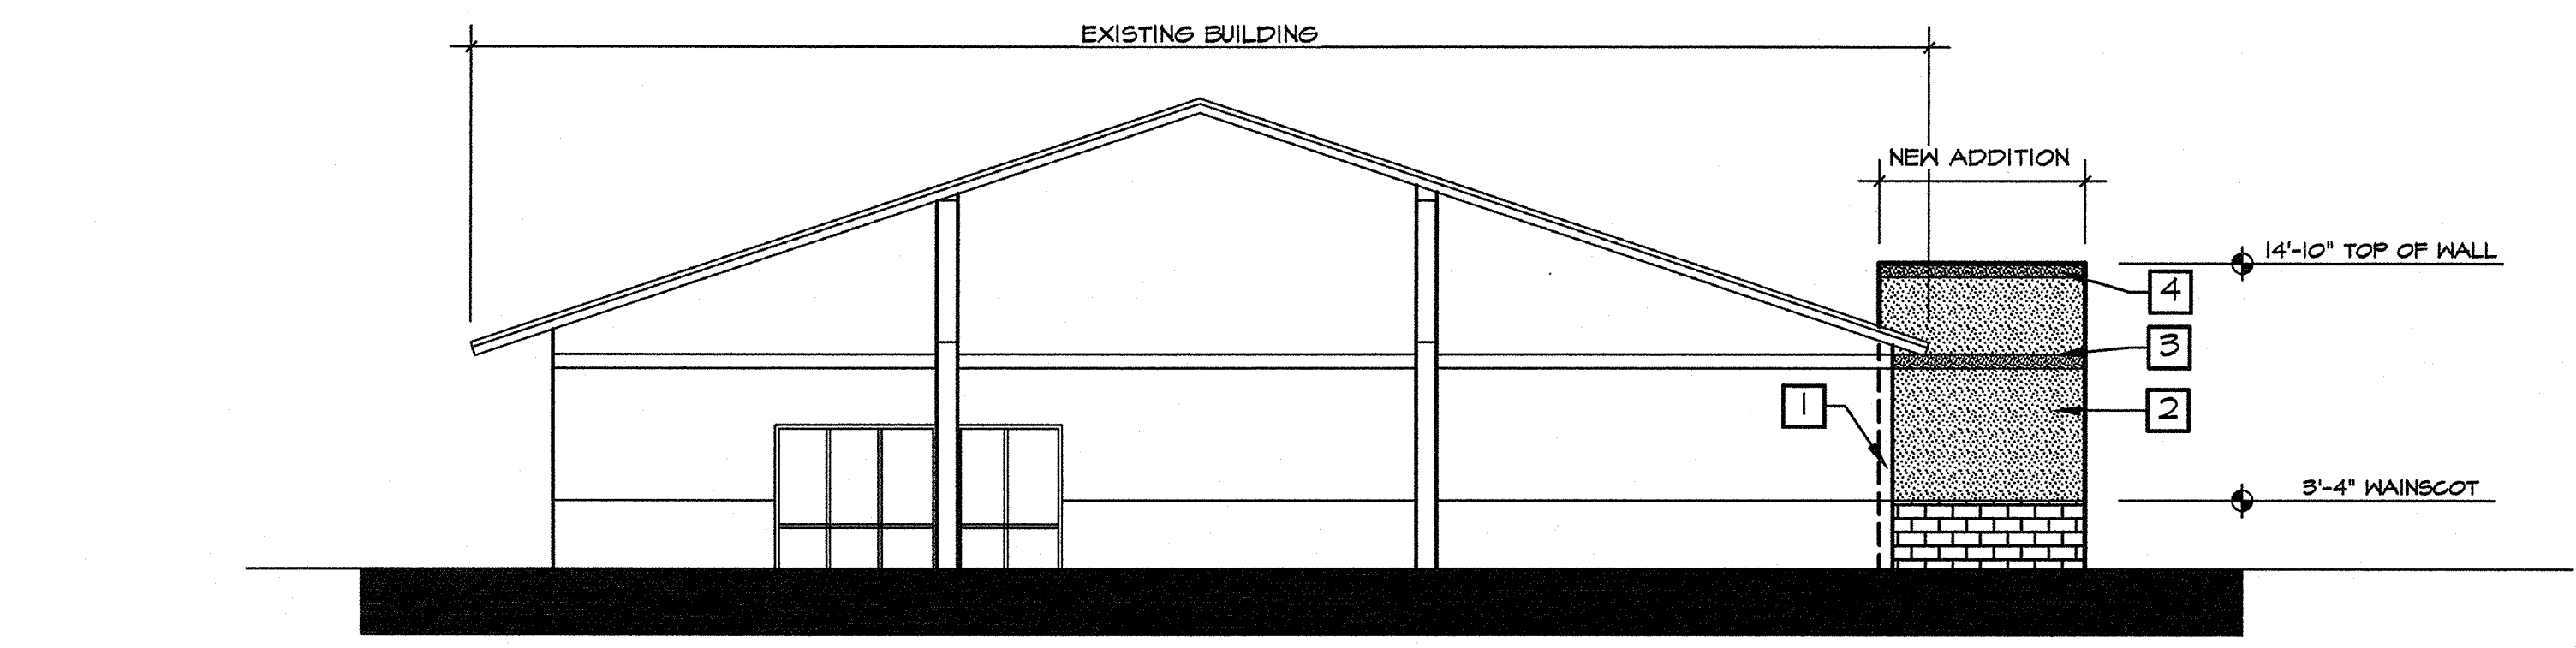

EAST ELEVATION

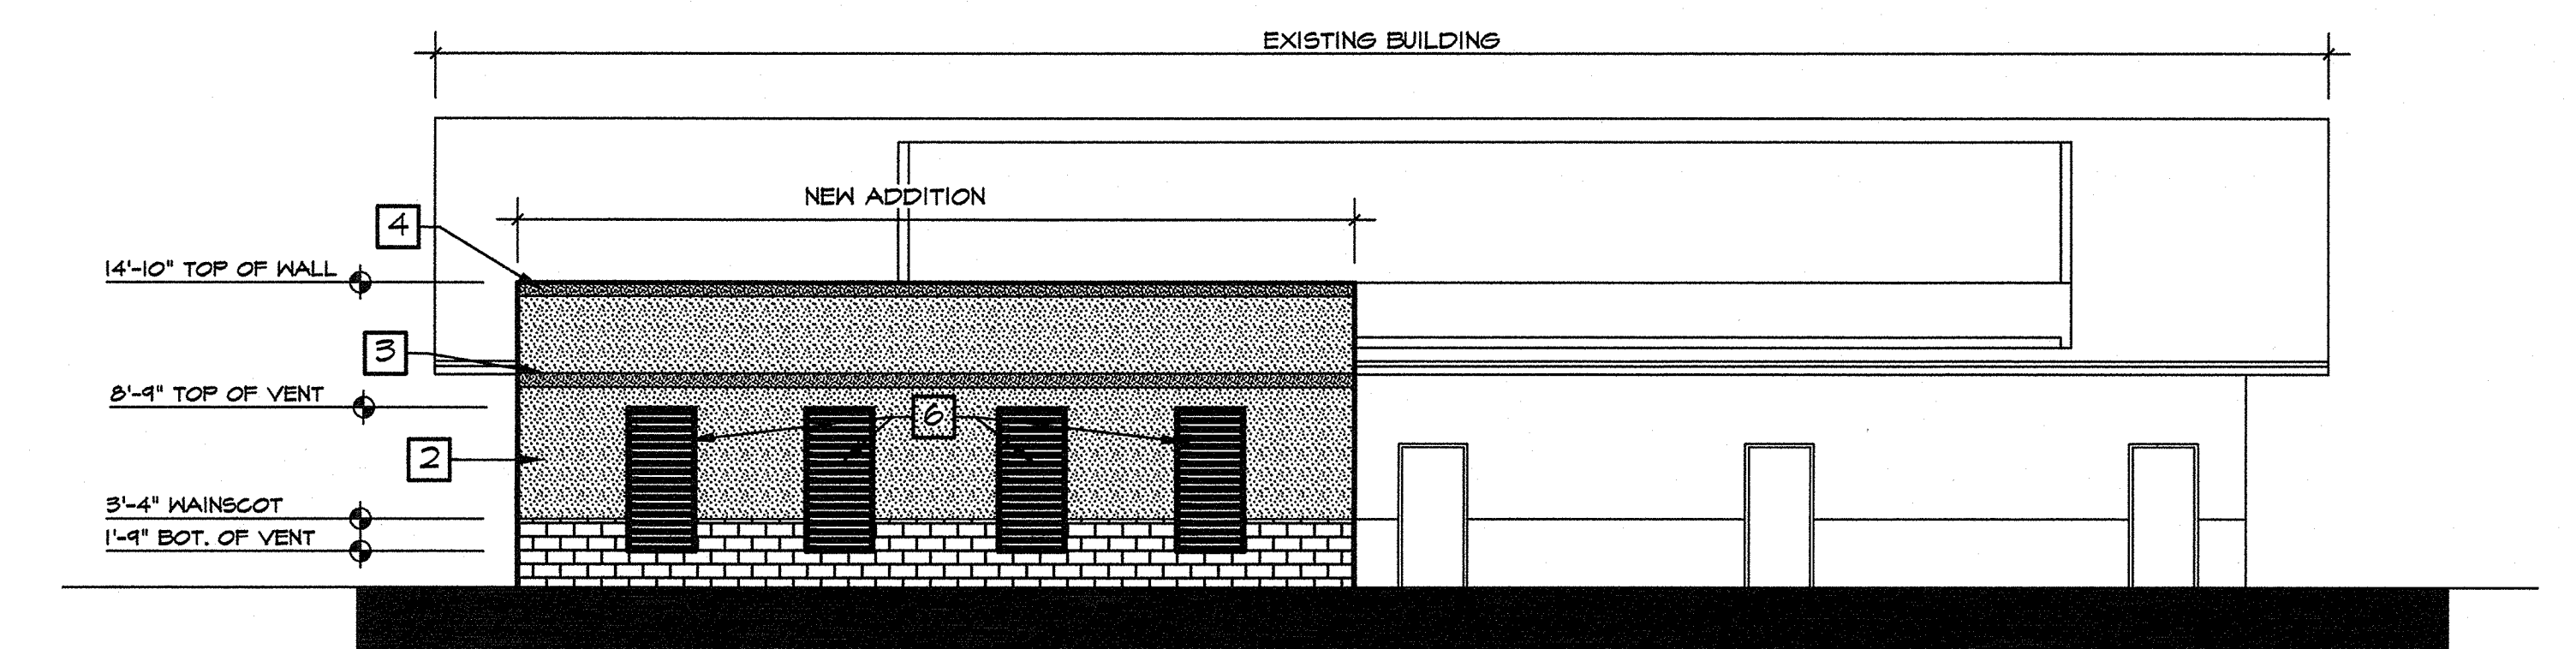


NORTH ELEVATION

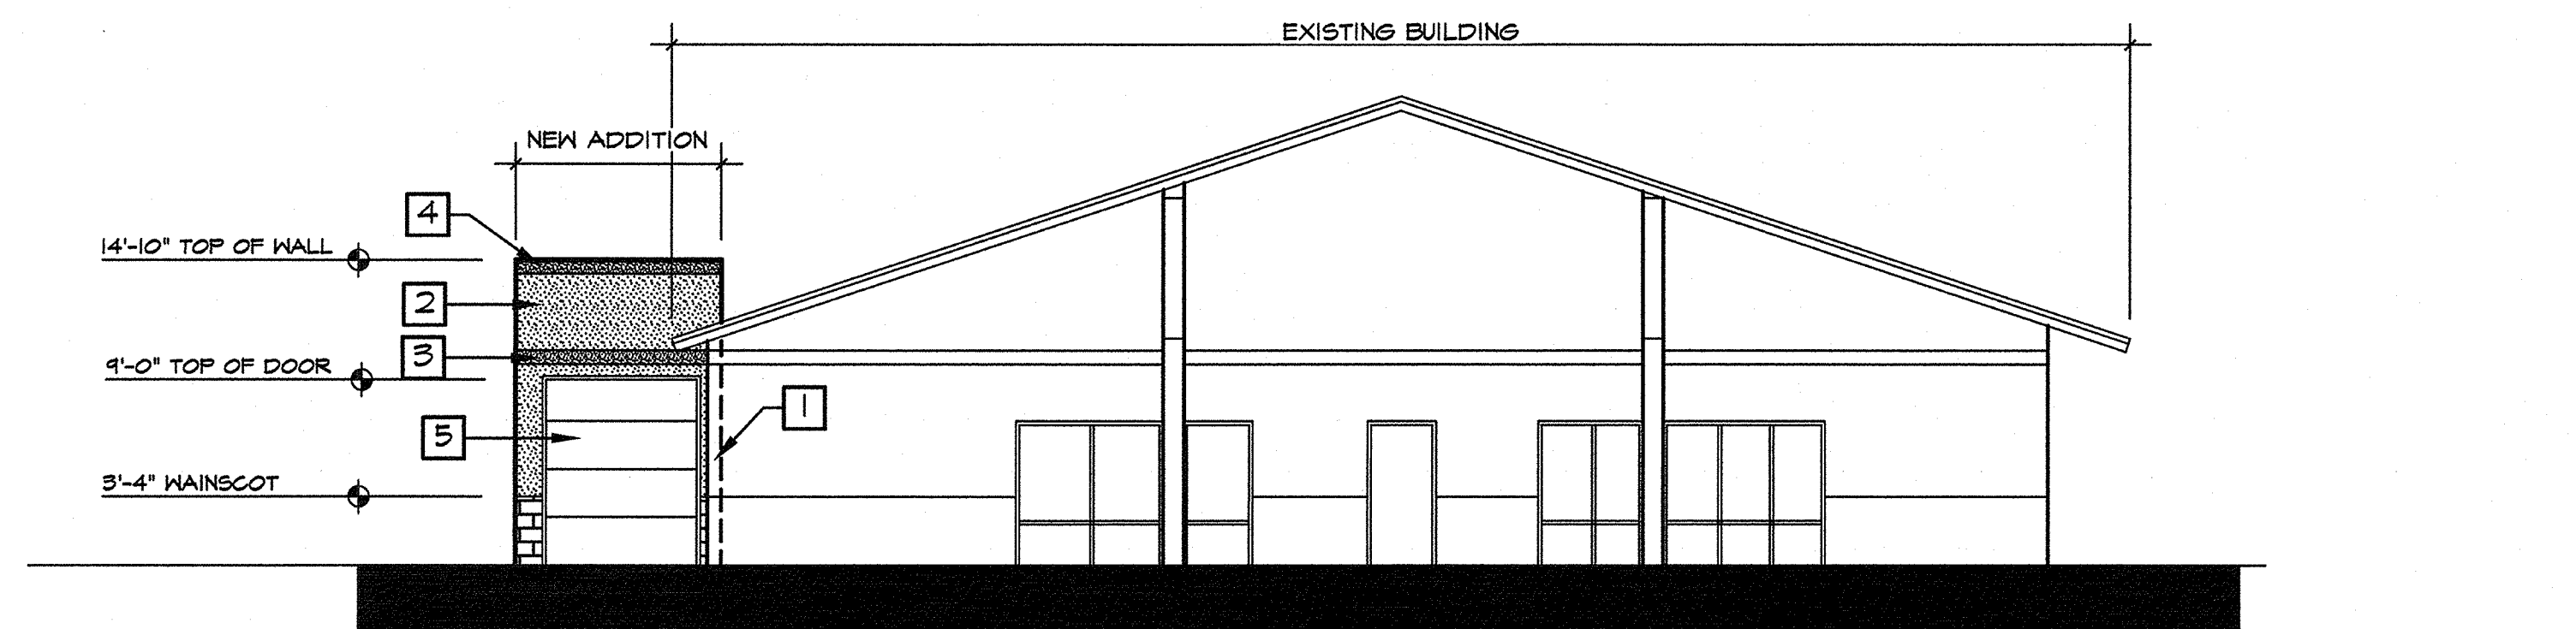

WEST ELEVATION


ELEVATIONS

SCALE: 1/8"=1'-0"

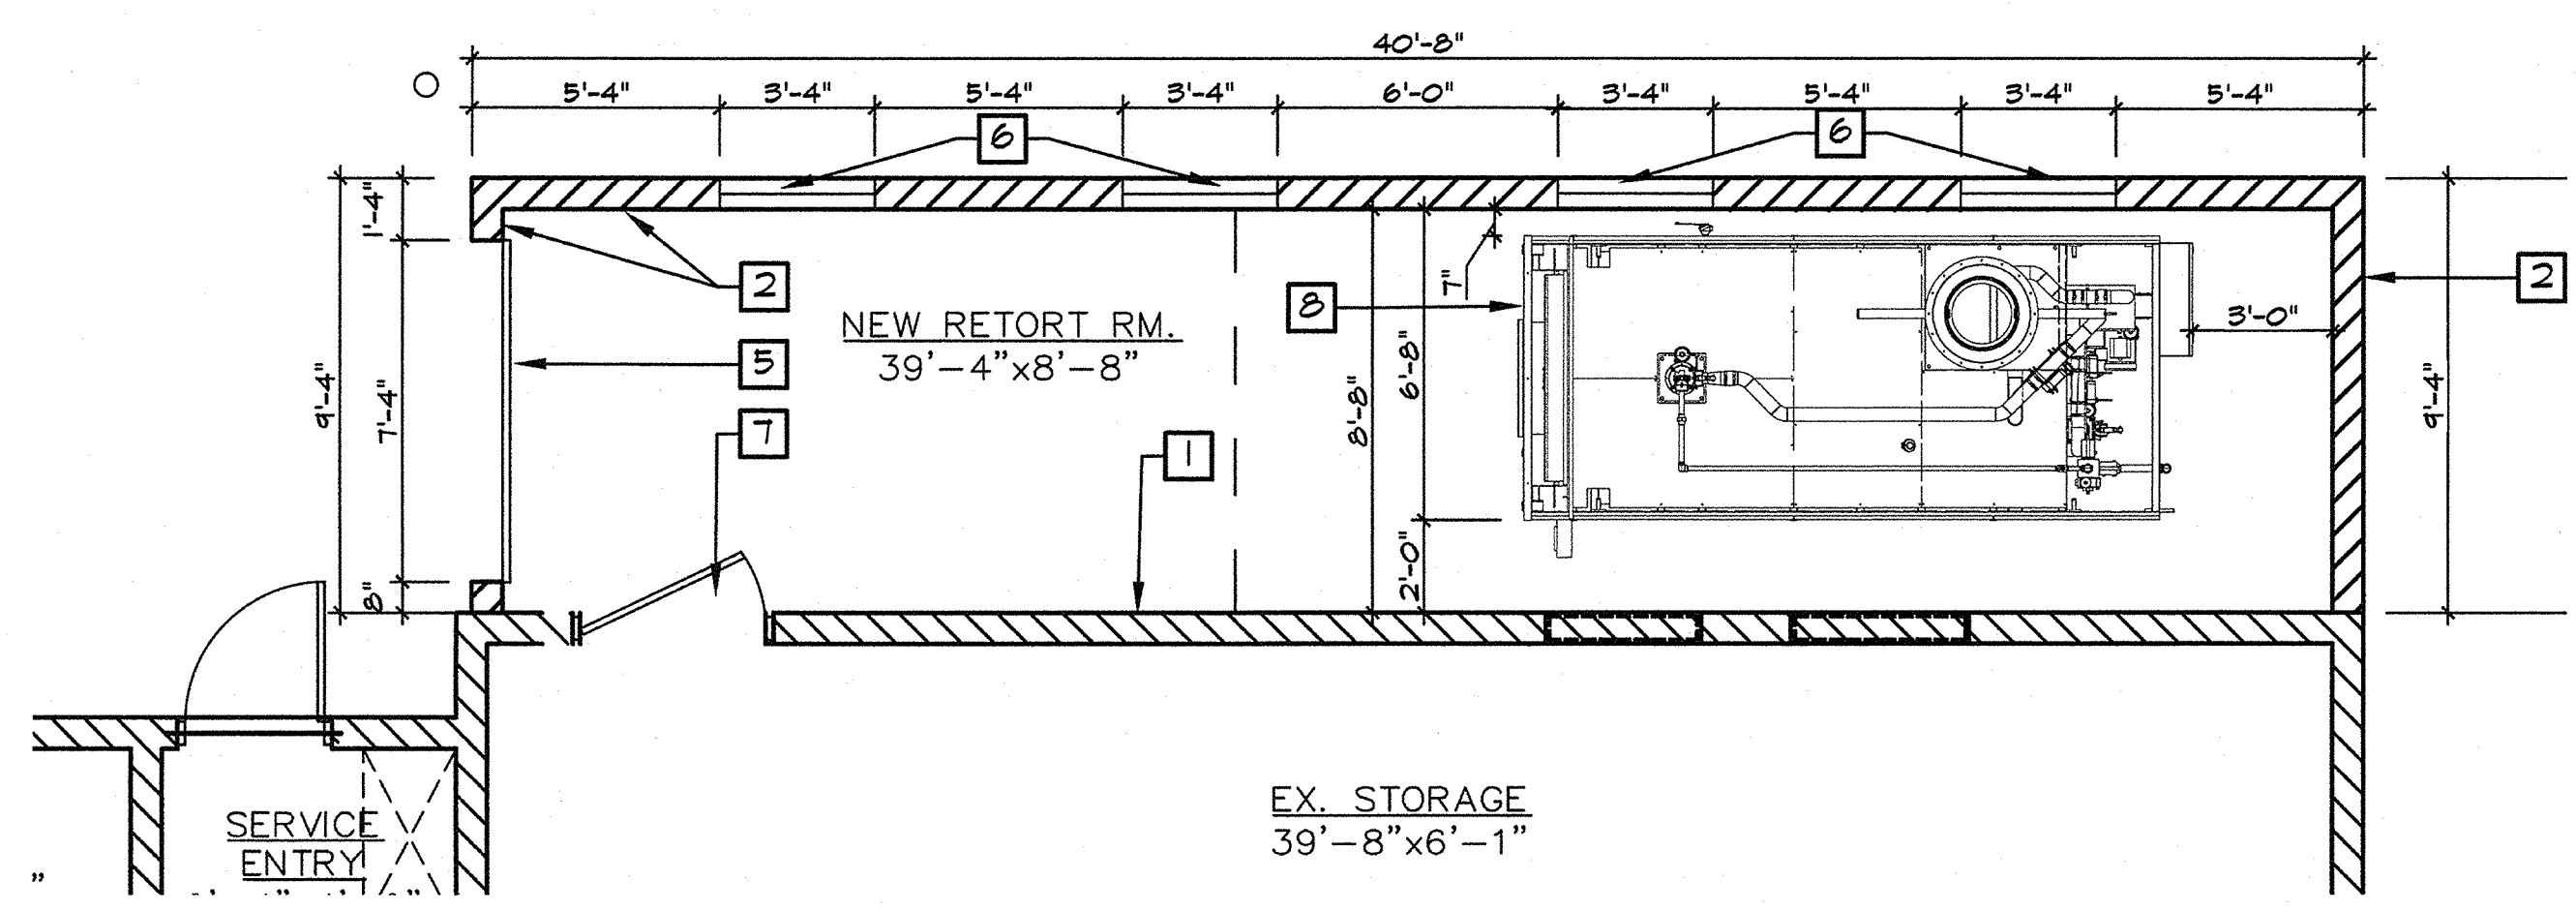

FLOOR PLAN


SCALE: 1/4"=1'-0"

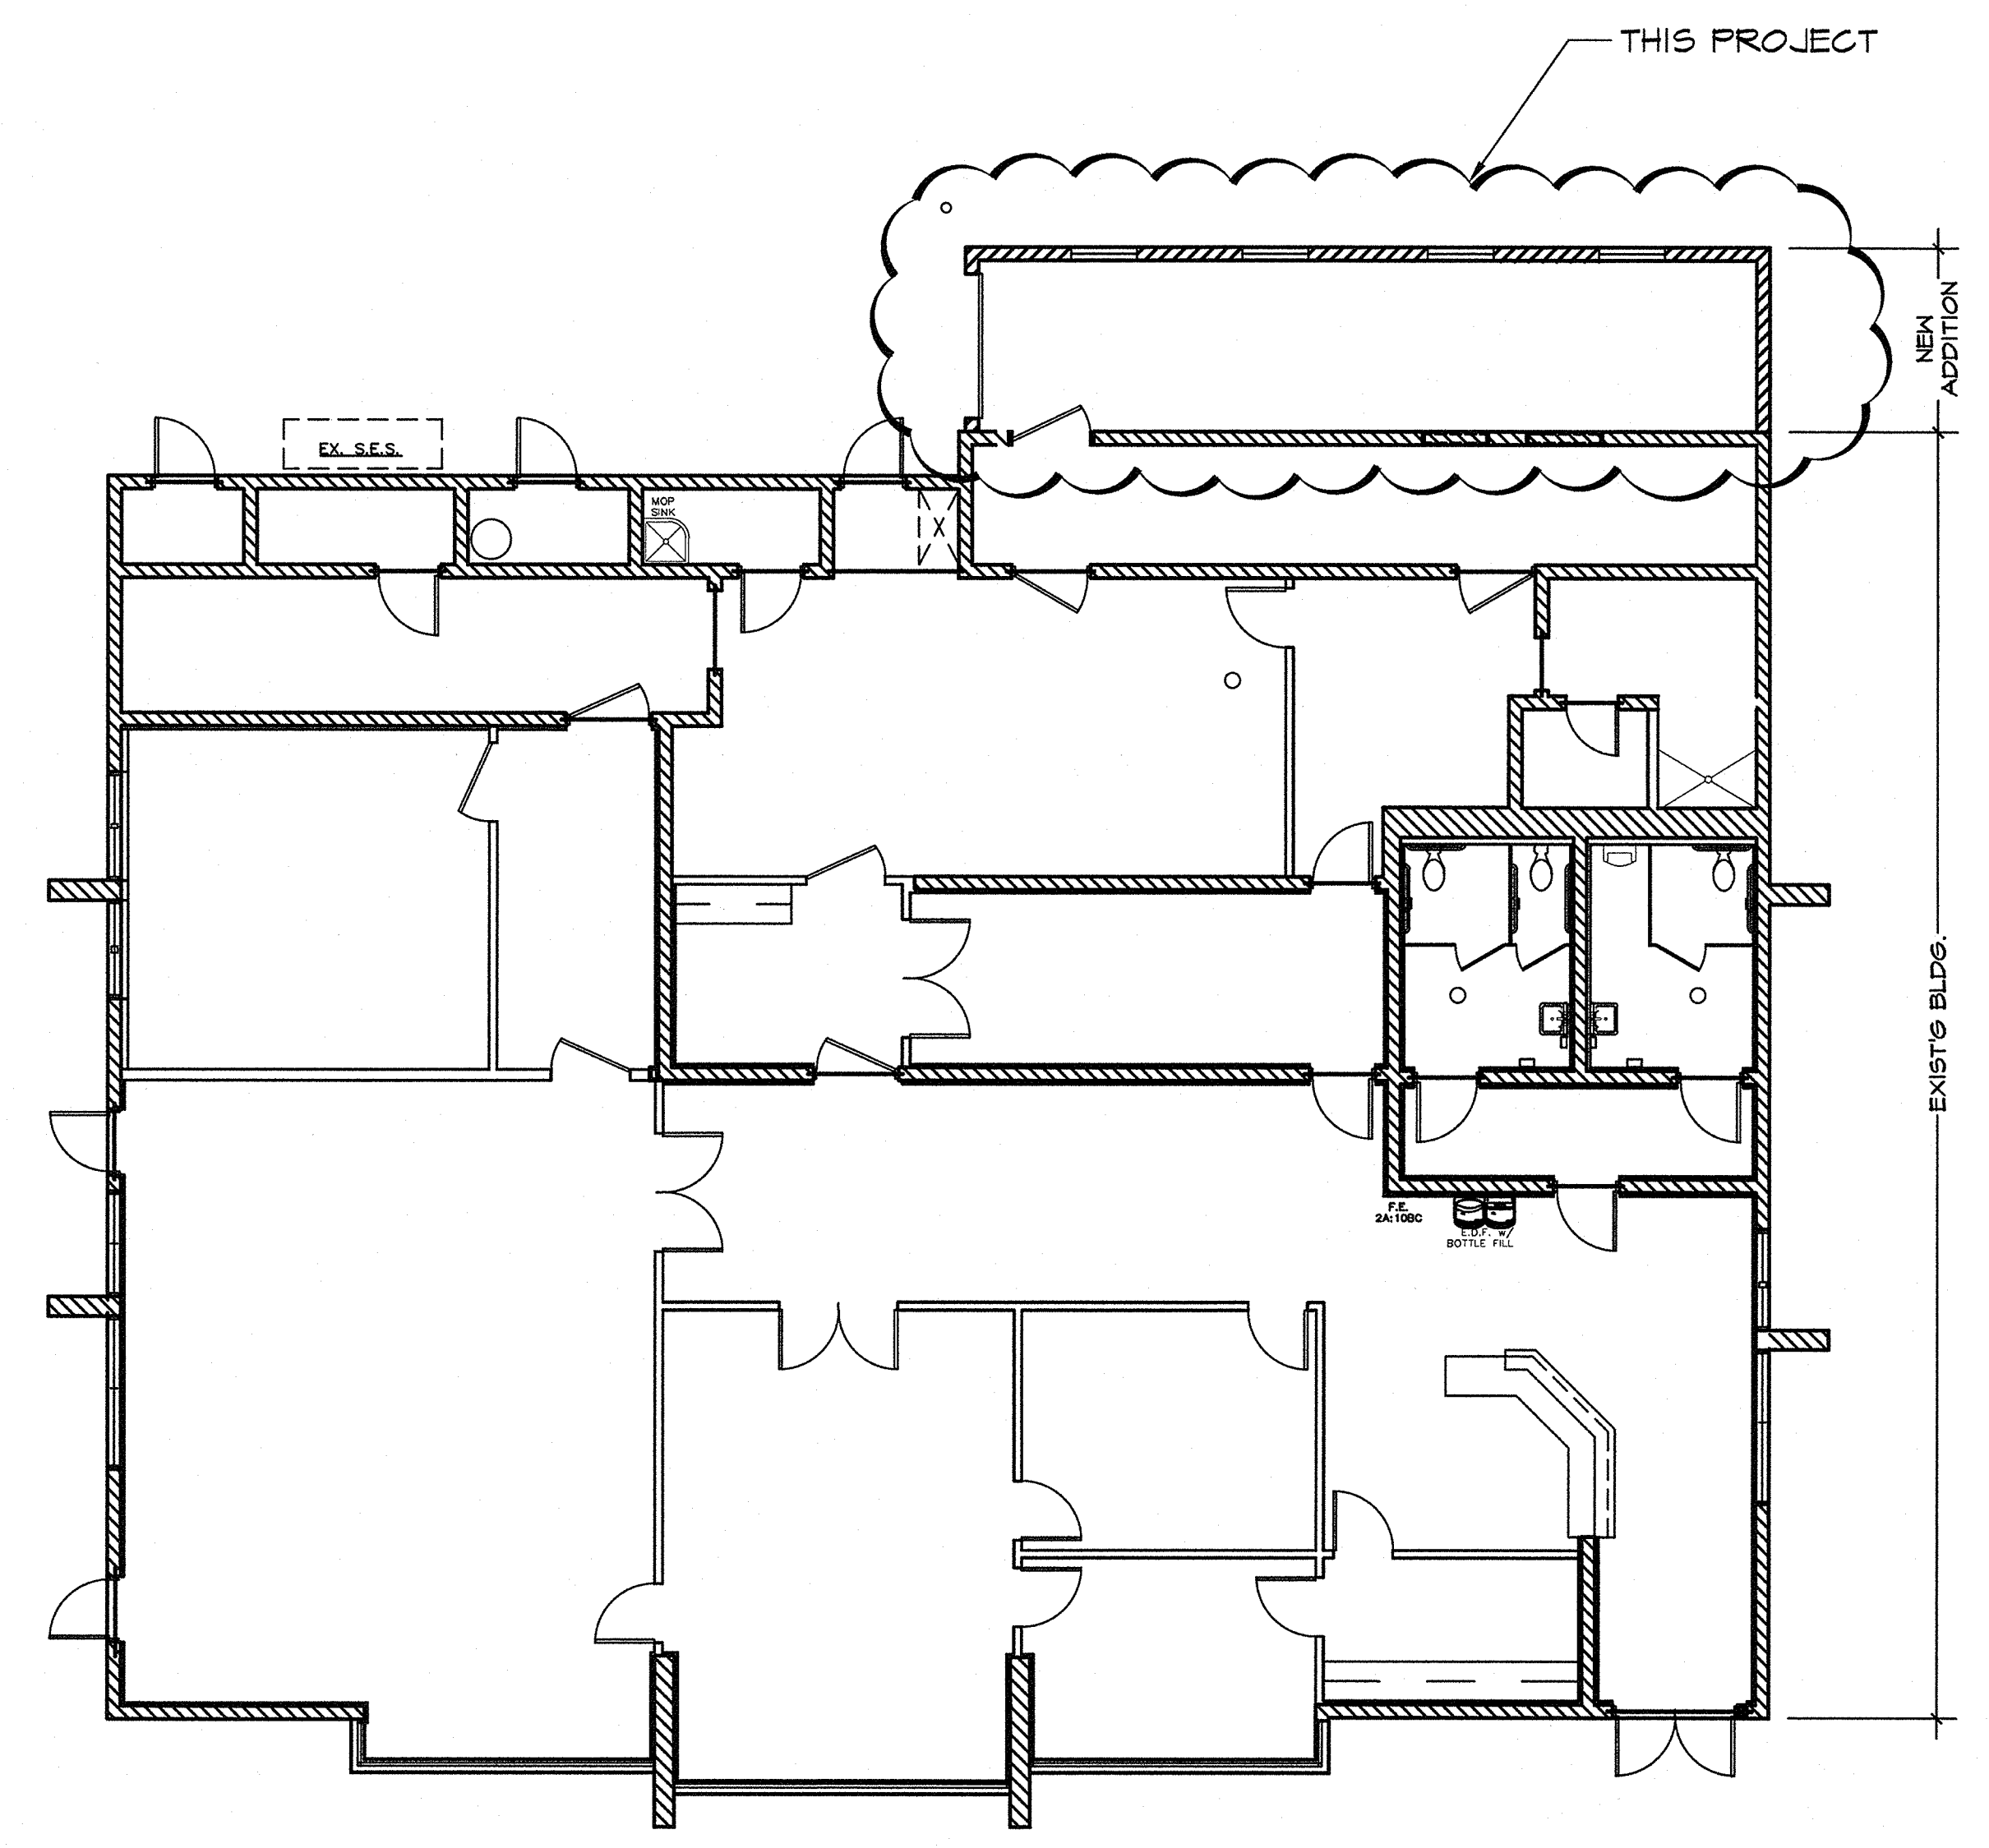

KEY PLAN

SCALE: 1/8"=1'-0"

THIS DRAWING IS AN INSTRUMENT OF SERVICE AND THE PROPERTY OF TIM R. NIELSEN, ARCHITECT, AND SHALL REMAIN HIS PROPERTY. THE USE OF THIS DRAWING SHALL BE RESTRICTED TO THE ORIGINAL SITE FOR WHICH IT WAS PREPARED AND PUBLICATION THEREOF IS EXPRESSLY LIMITED TO SUCH USE, REUSE, OR REPRODUCTION. PUBLICATION BY ANY METHOD IN WHOLE OR PART IS PROHIBITED WITHOUT THE WRITTEN PERMISSION OF THE ARCHITECT.

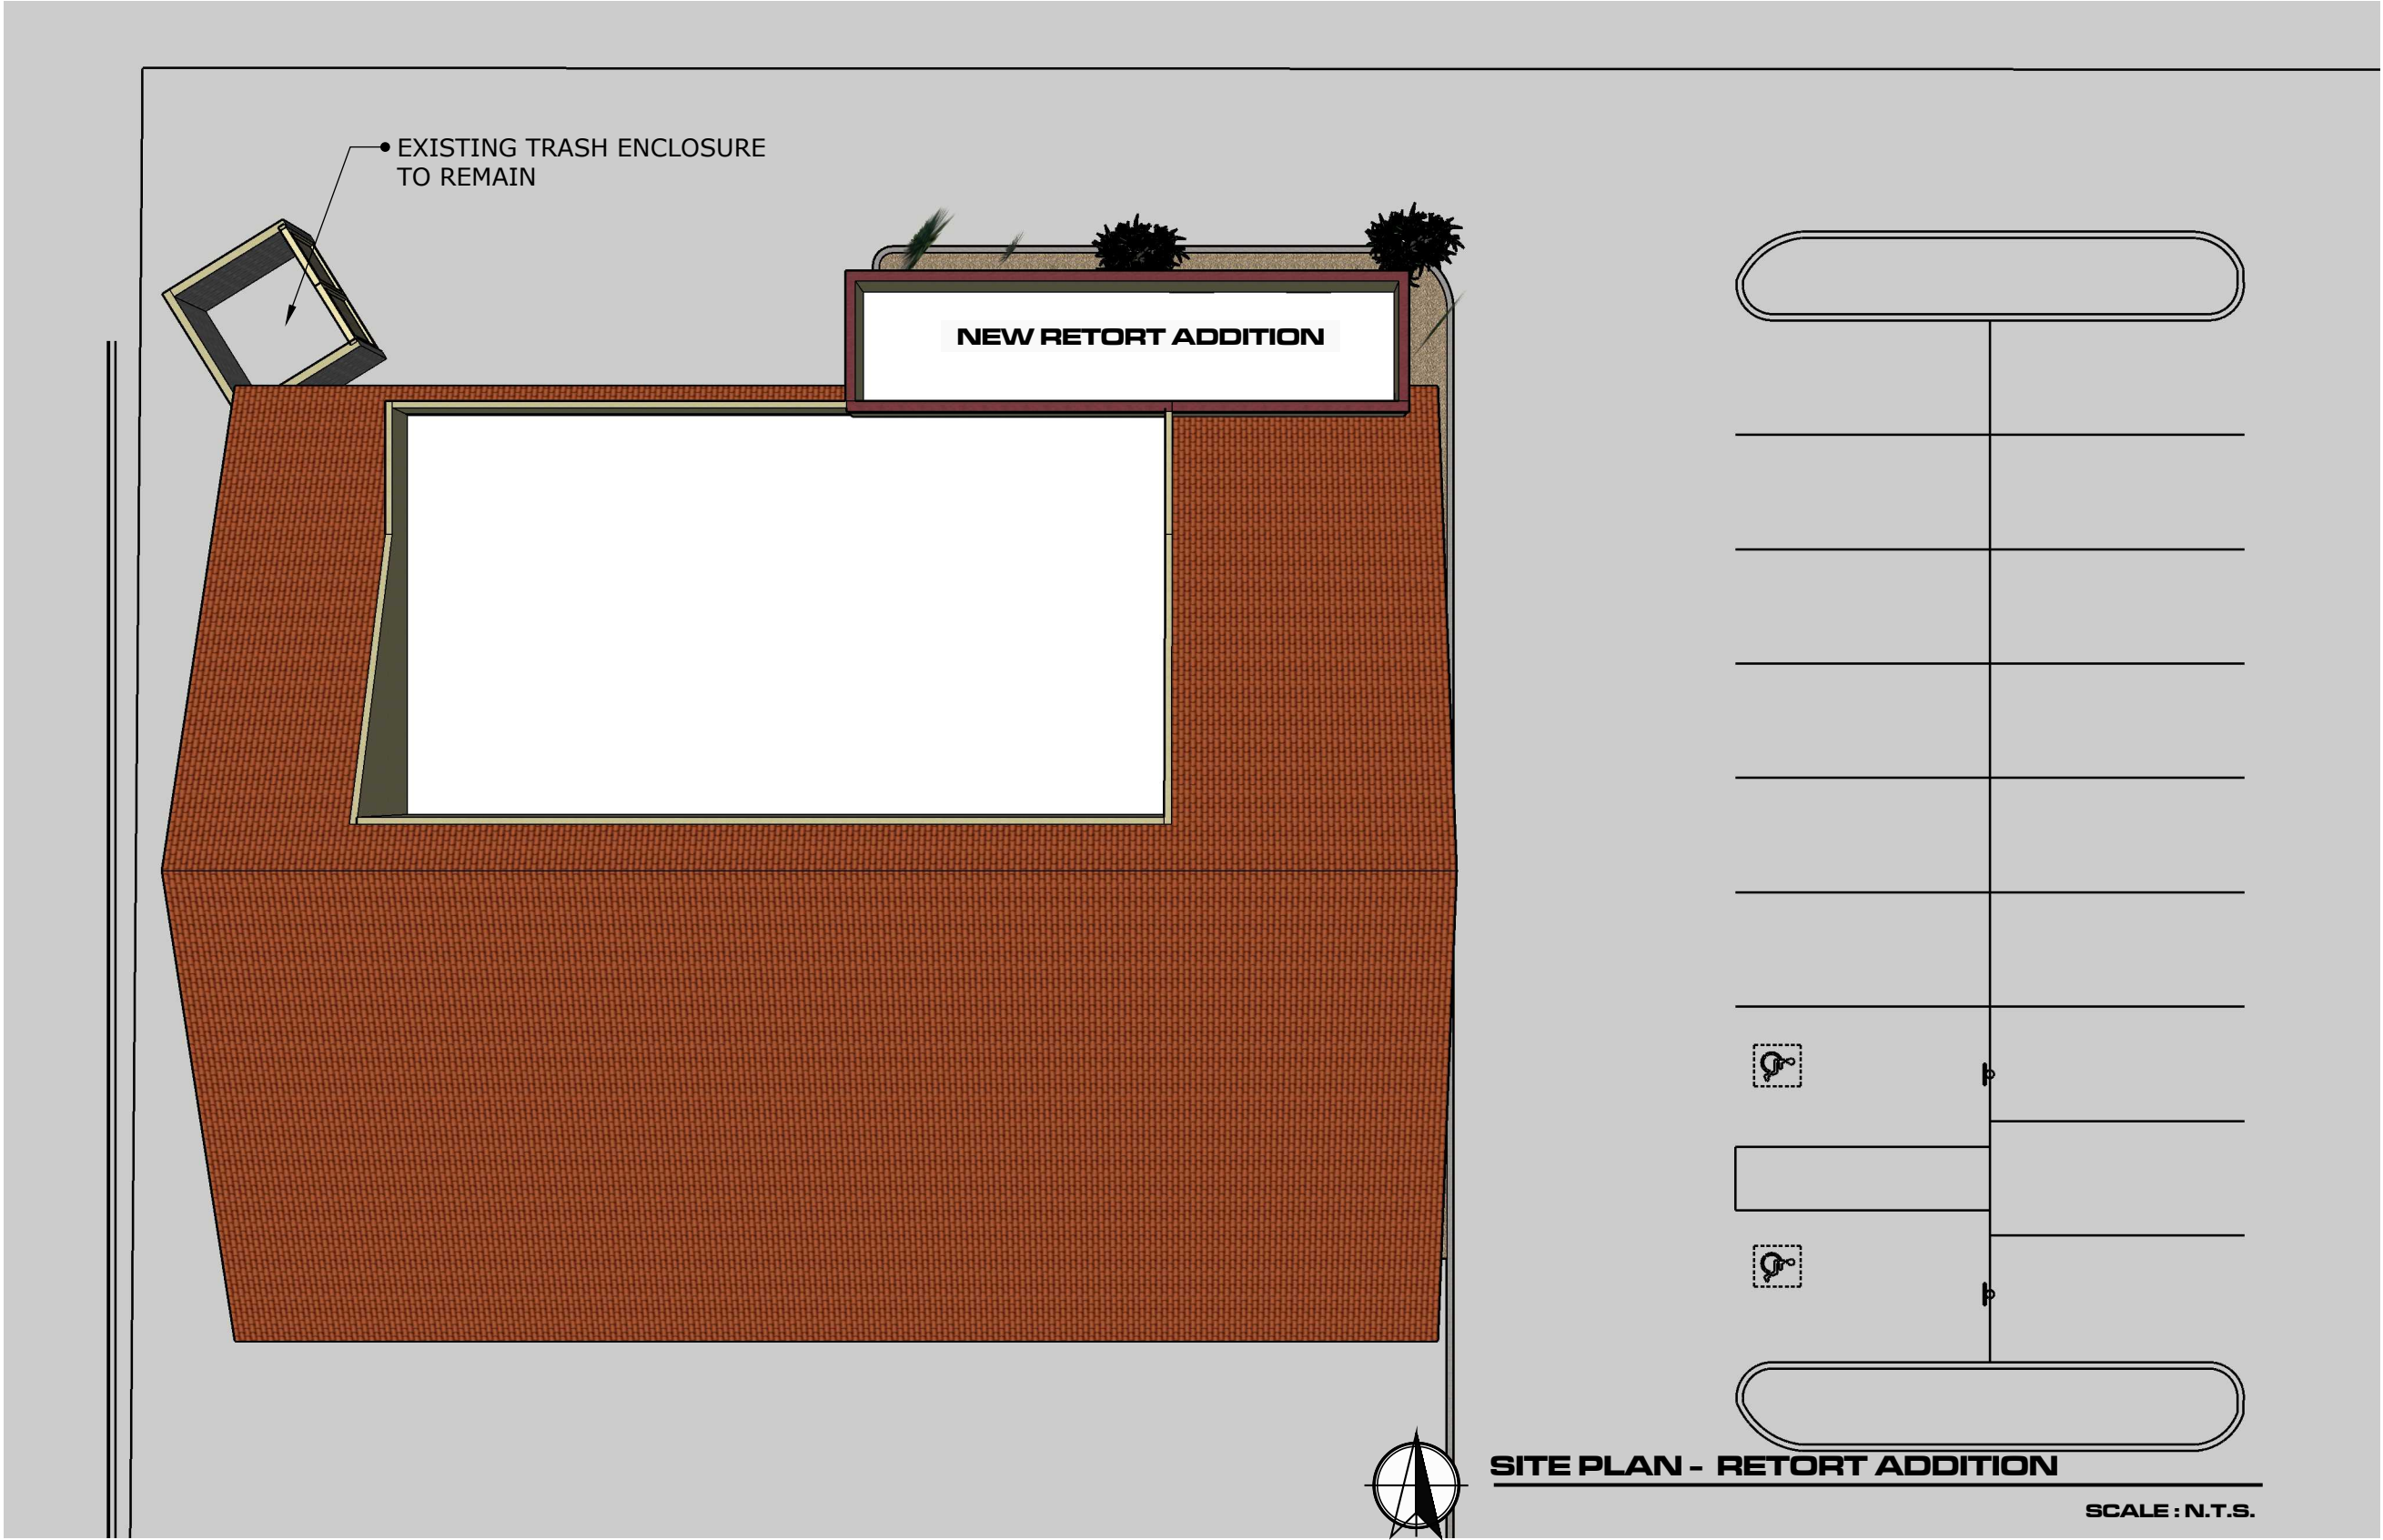

SITE PLAN - RETORT ADDITION

SCALE : N.T.S.

A		001		T R N Tim R. Nielsen Architect		 FARNSWORTH CONSTRUCTION		S.U.P. FOR: RETORT ADDITION		HORIZON FUNERAL SERVICES 7530 E. MAIN ST. MESA		REVISIONS	
												REMARKS	
												SPECIAL USE PERMIT SUBMITTAL	
												1 02 / 18 / 21 **	
												2 -- / -- / -- **	
												3 -- / -- / -- **	
												4 -- / -- / -- **	
												5 -- / -- / -- **	



NORTH ELEVATION


SCALE : N.T.S.

REVISIONS		REMARKS	
MM/DD/YY		SPECIAL USE PERMIT SUBMITTAL	
1	02/18/21	..	..
2	--/--/--	..	..
3	--/--/--	..	..
4	--/--/--	..	..
5	--/--/--	..	..

S.U.P. FOR: RETORT ADDITION	
HORIZON FUNERAL SERVICES 7530 E. MAIN ST. MESA	

FARNSWORTH CONSTRUCTION	
T R N Tim R. Nielsen Architect	

A	002
---	-----

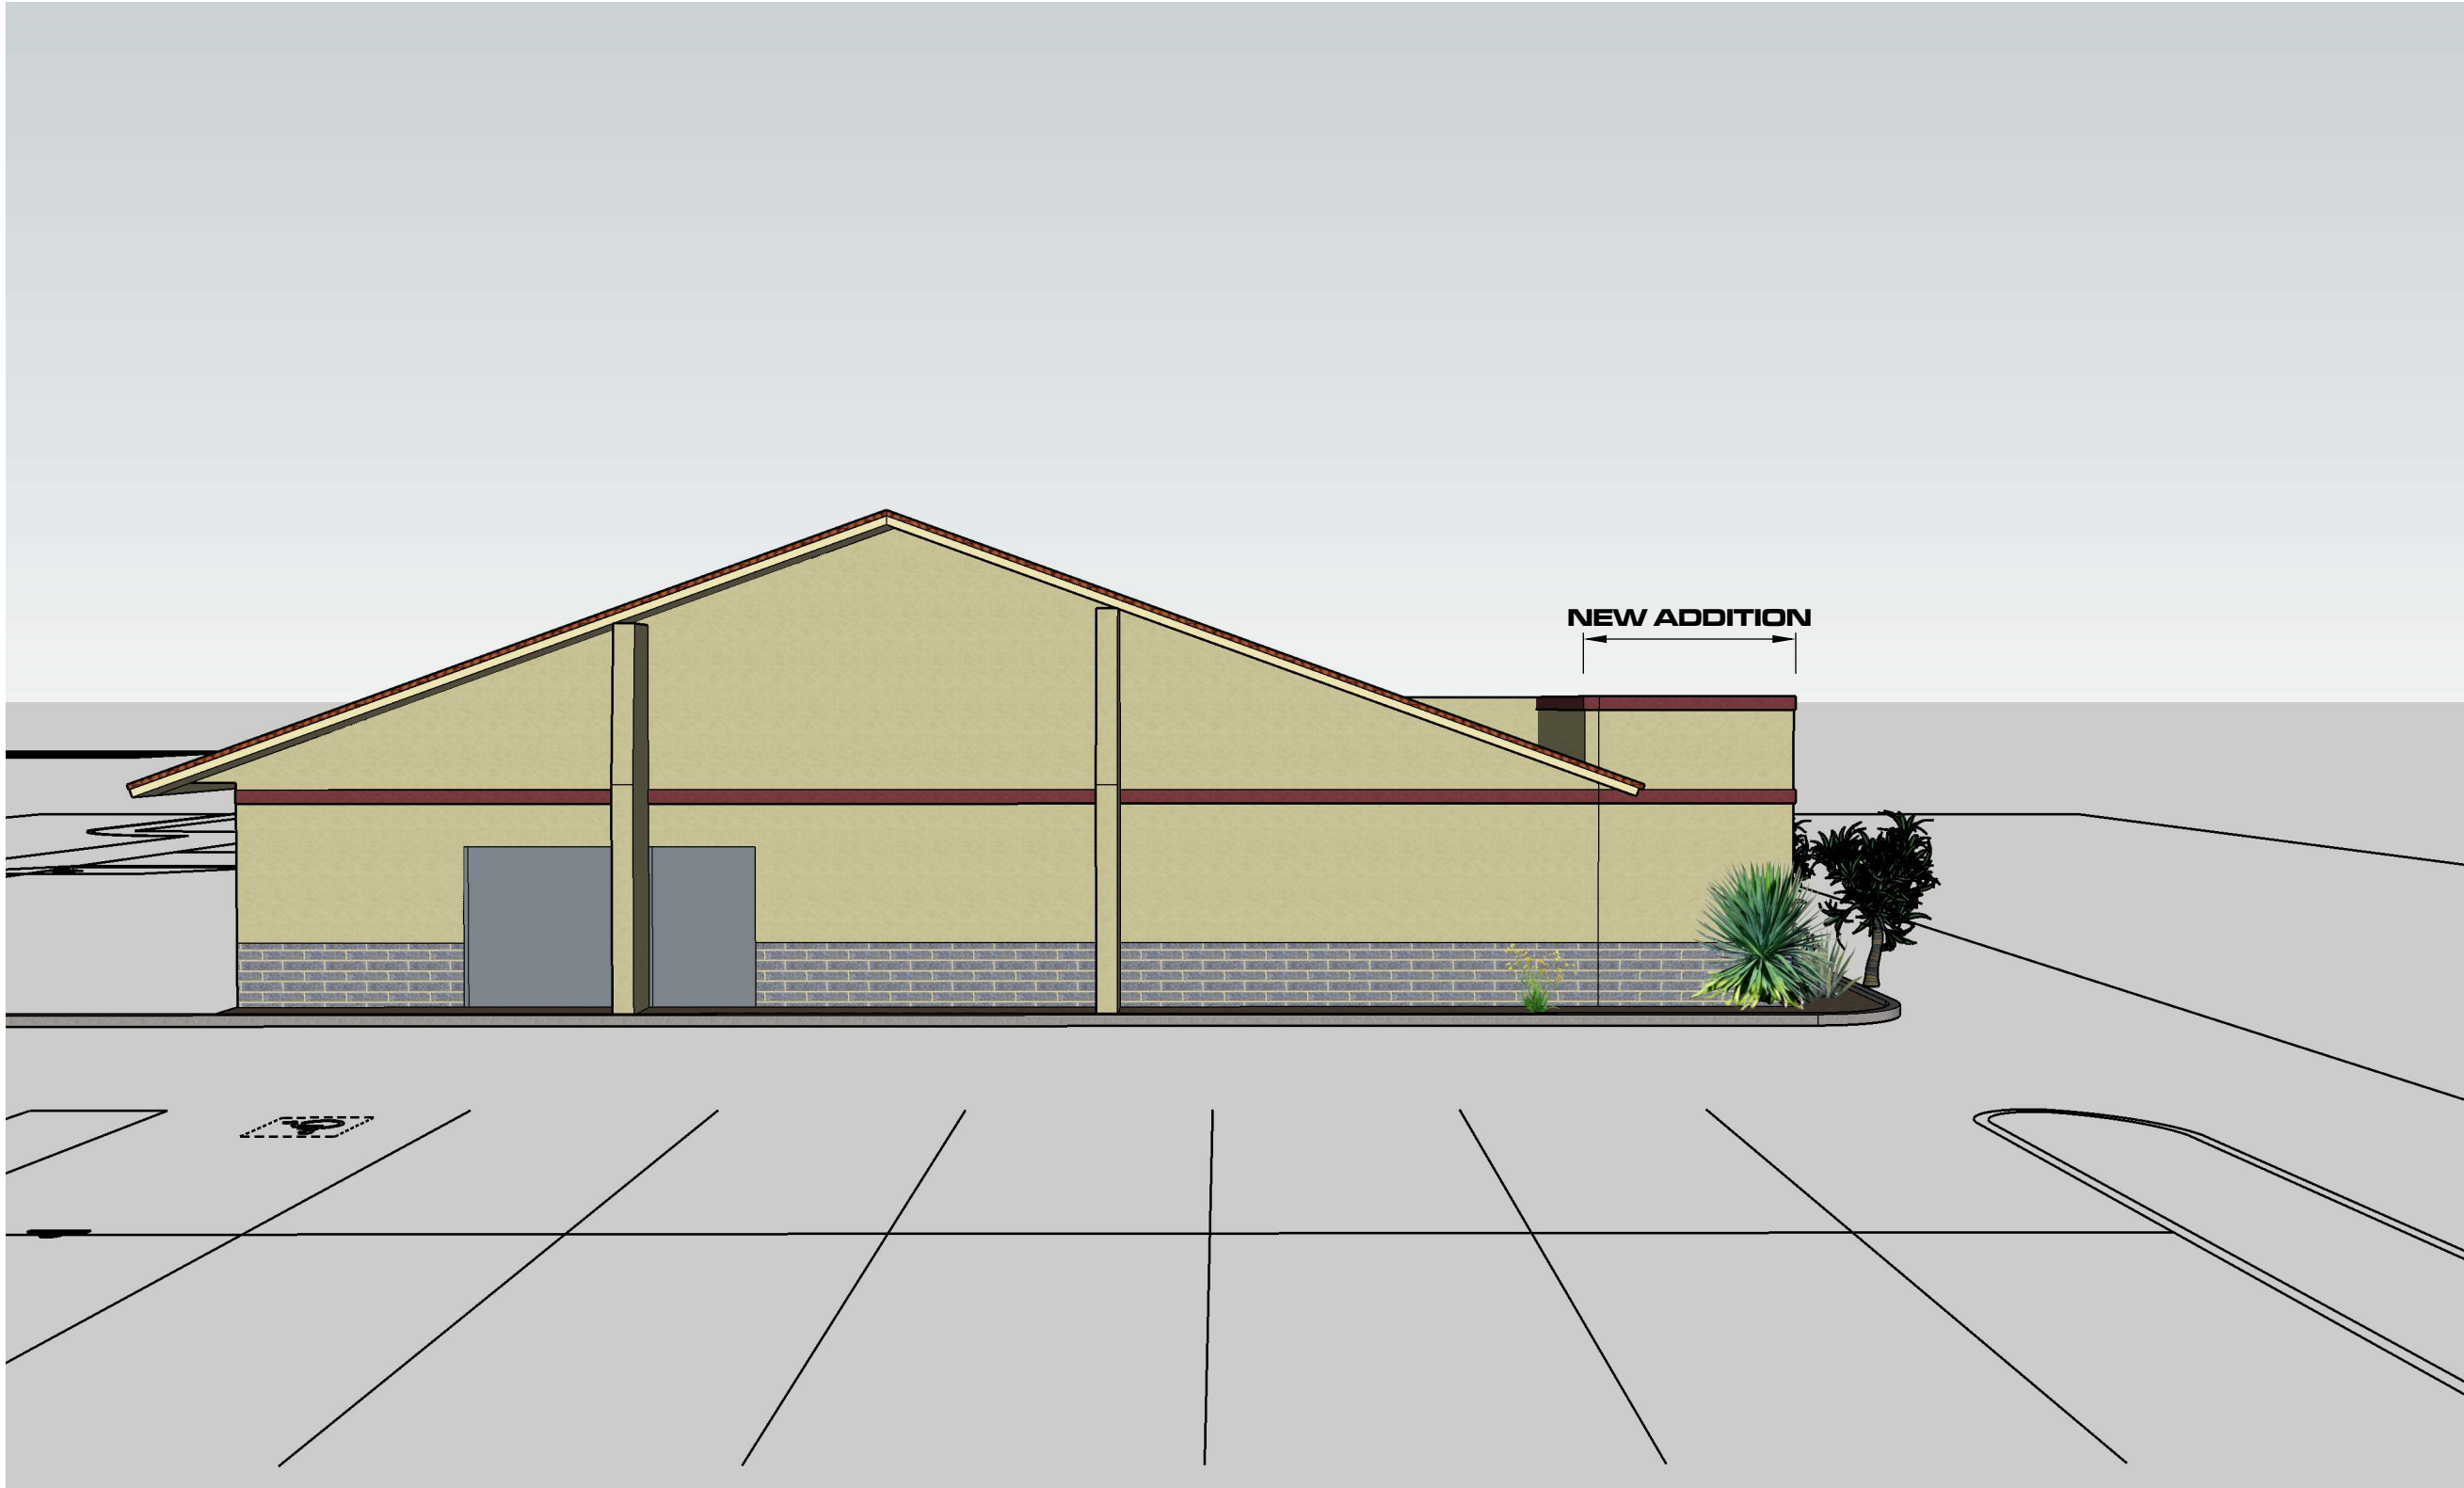

EAST ELEVATION

SCALE : N.T.S.

REVISIONS		REMARKS	
MM/DD/YY		SPECIAL USE PERMIT SUBMITTAL	
1	02/18/21	..	..
2	--/--/--	..	..
3	--/--/--	..	..
4	--/--/--	..	..
5	--/--/--	..	..

S.U.P. FOR: RETORT ADDITION	
HORIZON FUNERAL SERVICES 7530 E. MAIN ST. MESA	

	
T R N Tim R. Nielsen Architect	

A	003
----------	------------



WEST ELEVATION

SCALE : N.T.S.

S.U.P. FOR:
RETORT ADDITION

HORIZON FUNERAL SERVICES
7530 E. MAIN ST. MESA



T R N
Tim R. Nielsen
Architect

REVISIONS

	MM/DD/YY	REMARKS
1	02/18/21	SPECIAL USE PERMIT SUBMITTAL
2	--/--/--	..
3	--/--/--	..
4	--/--/--	..
5	--/--/--	..



NORTHWEST ISO

SCALE : N.T.S.

S.U.P. FOR:
RETORT ADDITION
HORIZON FUNERAL SERVICES
7530 E. MAIN ST. MESA



T R N
Tim R. Nielsen
Architect

REVISIONS

REVISIONS		MM/DD/YY	REMARKS
1	02/18/21	SPECIAL USE PERMIT SUBMITTAL	
2	--/--/--	..	
3	--/--/--	..	
4	--/--/--	..	
5	--/--/--	..	



NORTHEAST ISO

SCALE : N.T.S.

S.U.P. FOR:
RETORT ADDITION
HORIZON FUNERAL SERVICES
7530 E. MAIN ST. MESA



T R N
Tim R. Nielsen
Architect

REVISIONS

REVISIONS		MM/DD/YY	REMARKS
1	03/10/21	SPECIAL USE PERMIT SUBMITTAL	
2	--/--/--	--	
3	--/--/--	--	
4	--/--/--	--	
5	--/--/--	--	



WOK IN

Handicap
Accessible









