


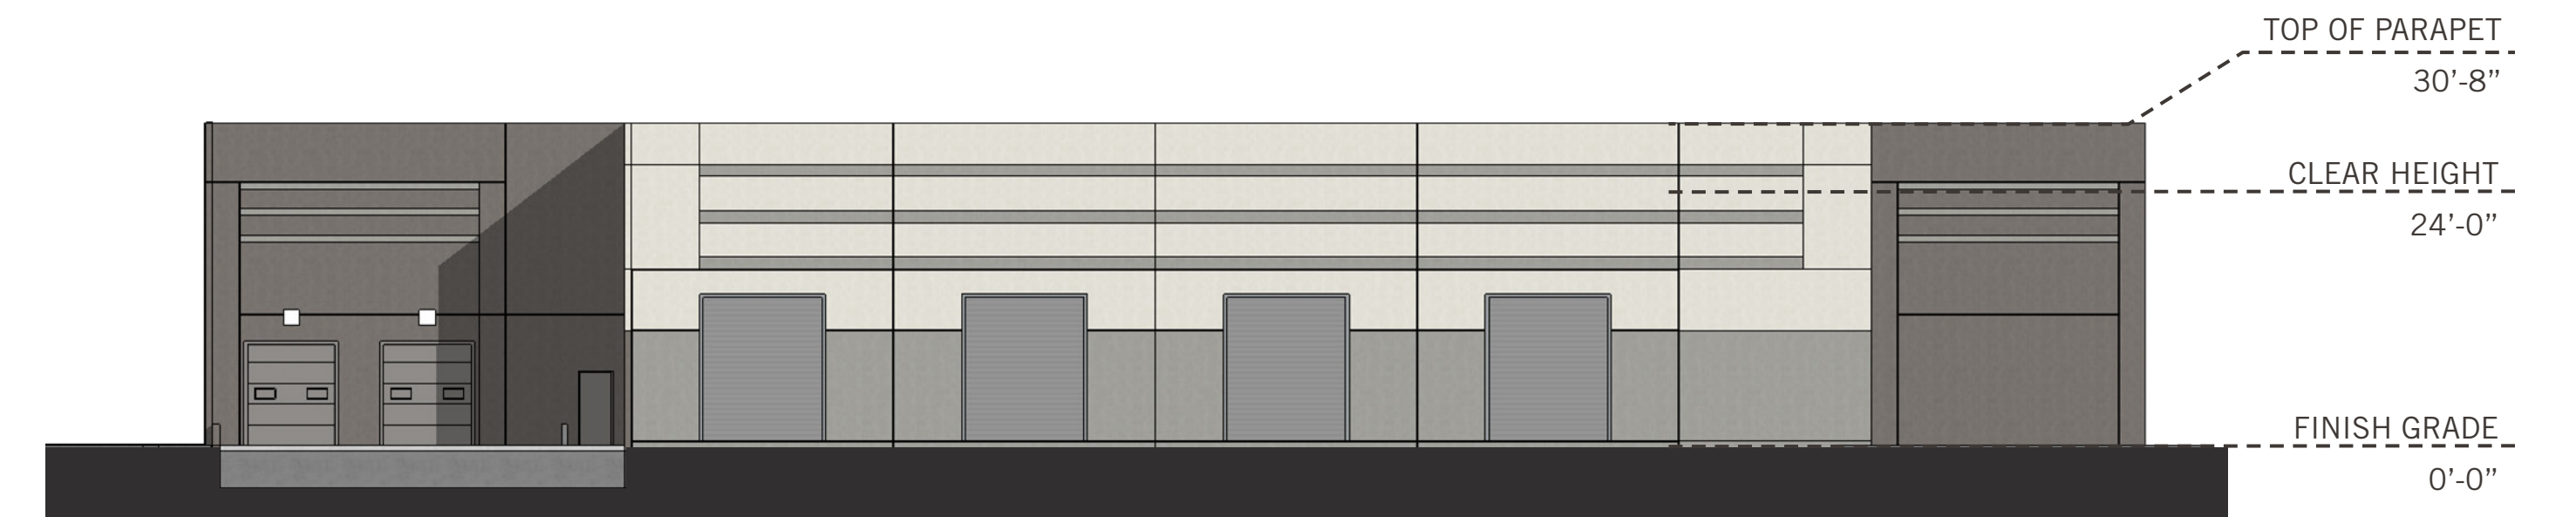


BUILDING 1 - NORTH ELEVATION - SCALE : 1/16" = 1'-0"



BUILDING 1 - EAST ELEVATION - SCALE : 1/16" = 1'-0"



BUILDING 1 - SOUTH ELEVATION - SCALE : 1/16" = 1'-0"

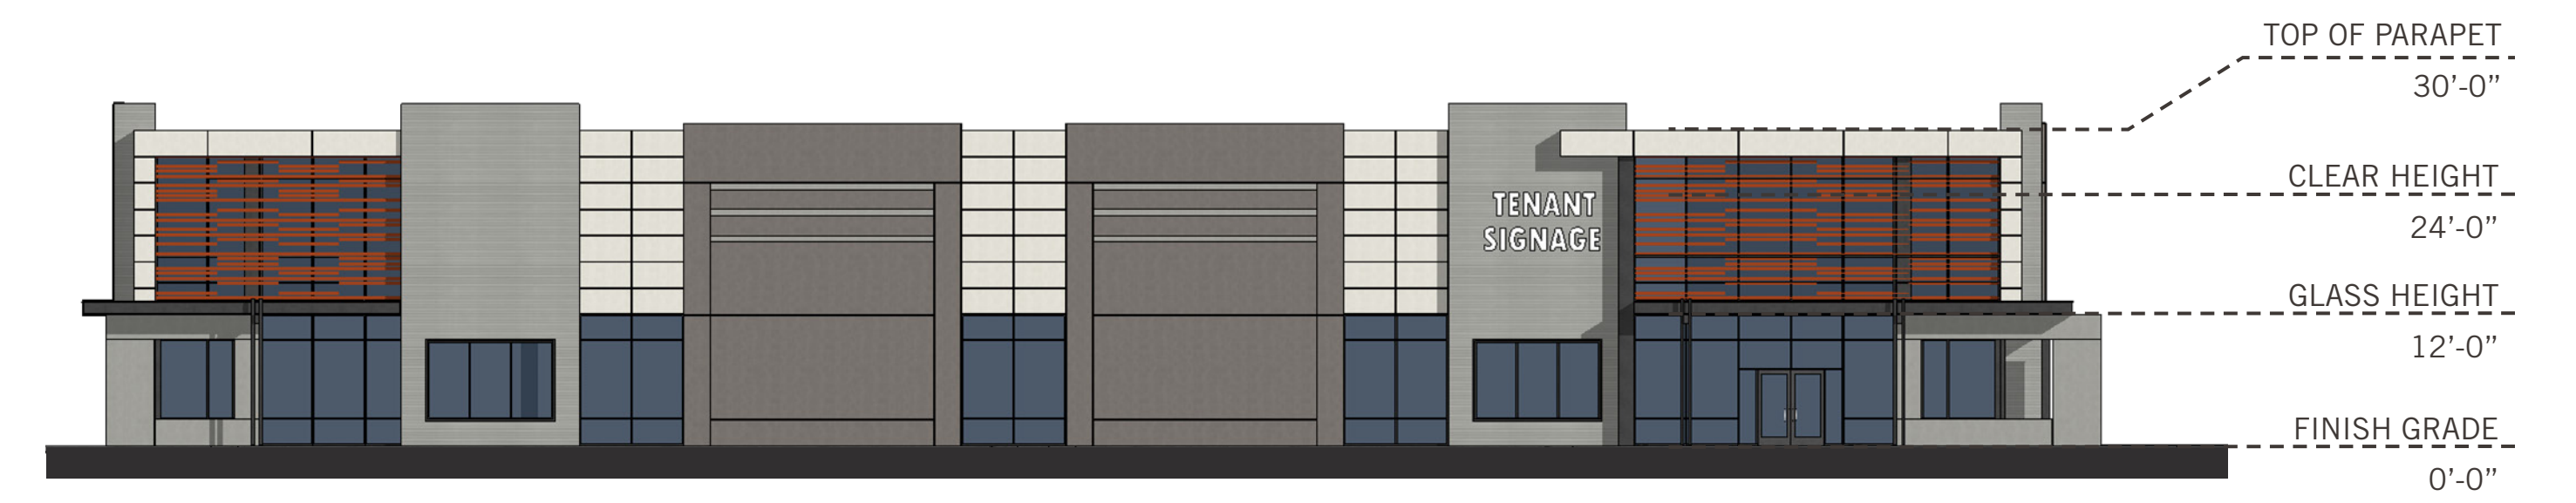


BUILDING 1 - WEST ELEVATION - SCALE : 1/16" = 1'-0"









BUILDING 2 - NORTH ELEVATION - SCALE : 1/32" = 1'-0"

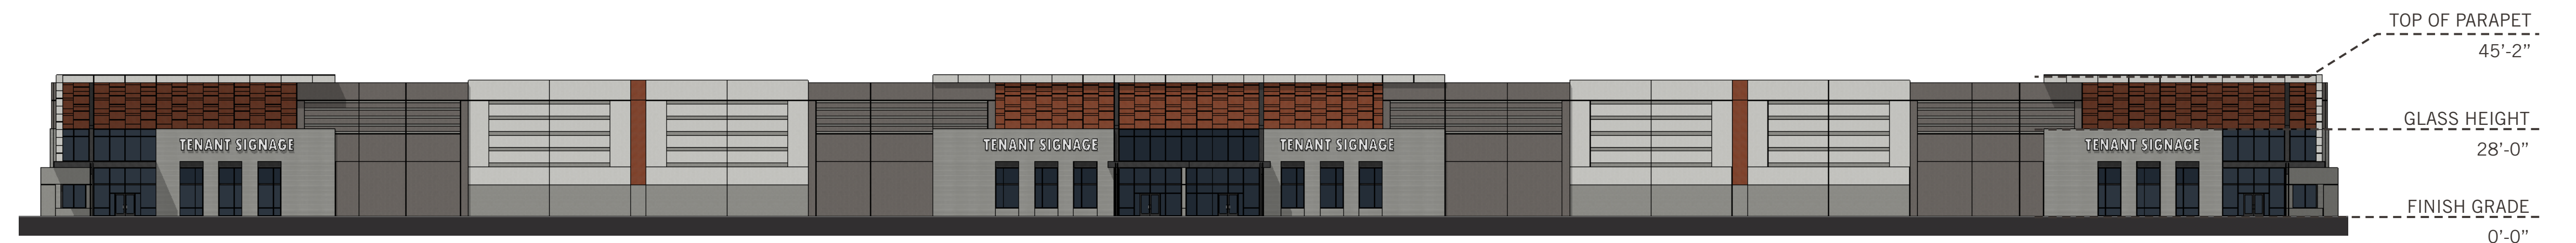

BUILDING 2 - SOUTH ELEVATION - SCALE : 1/32" = 1'-0"

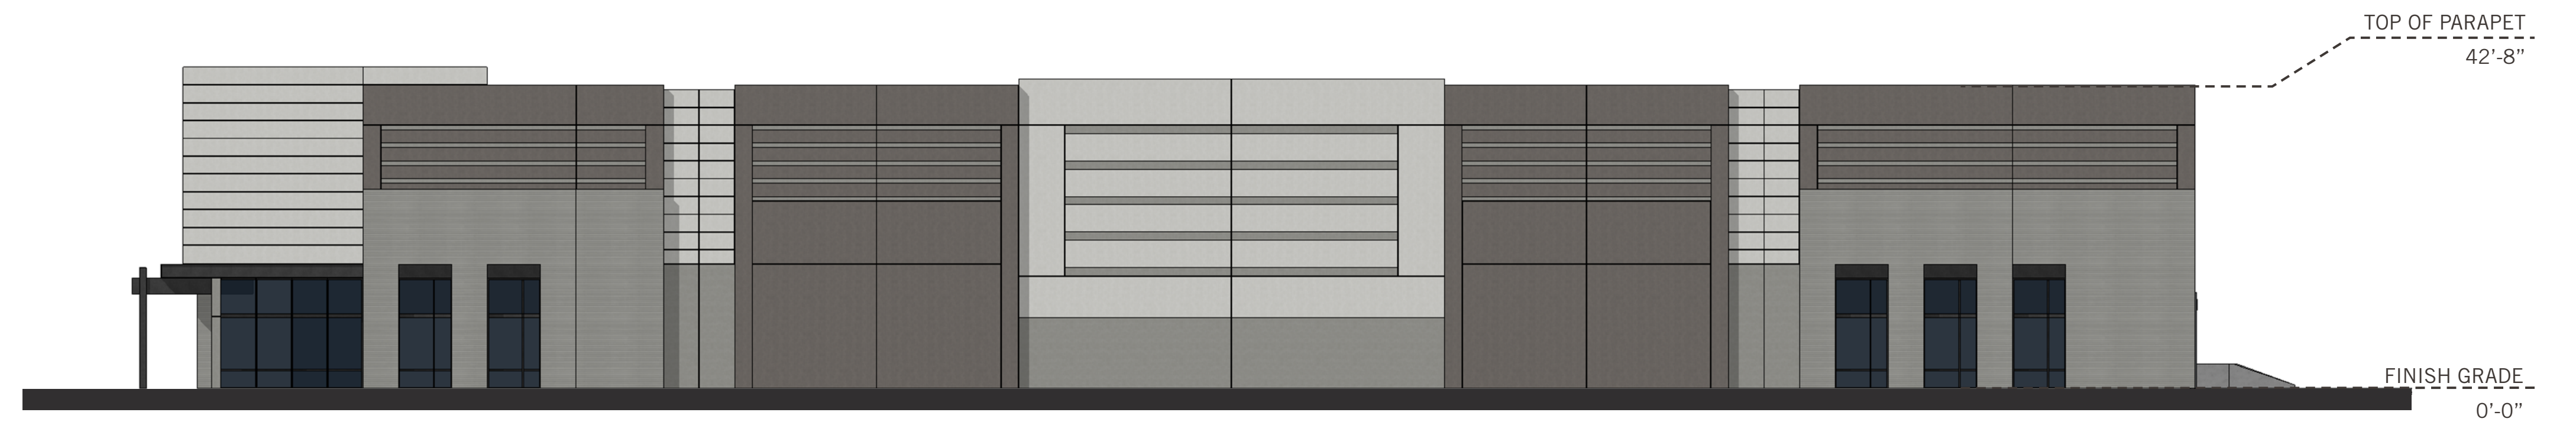

BUILDING 2 - EAST ELEVATION - SCALE : 1/16" = 1'-0"

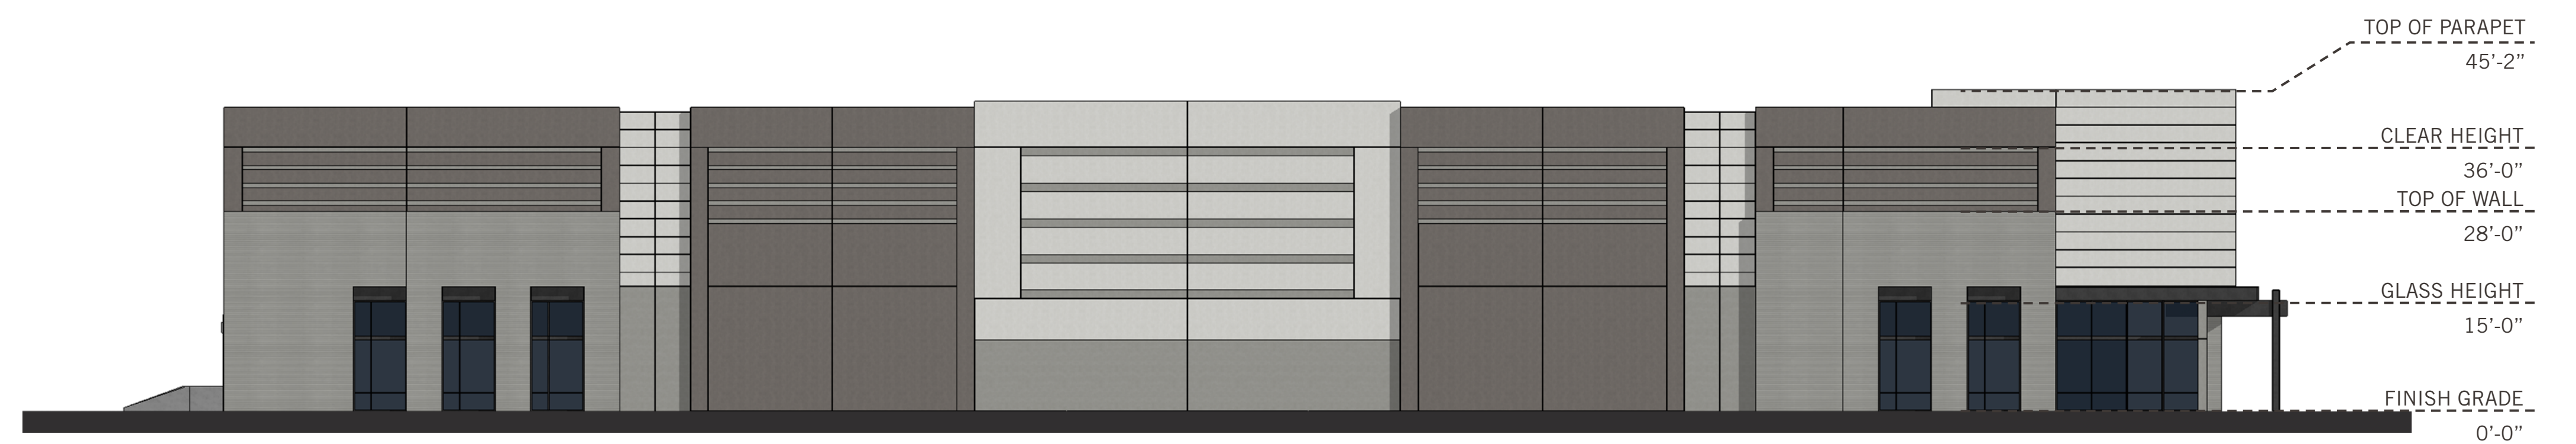


BUILDING 2 - WEST ELEVATION - SCALE : 1/16" = 1'-0"







BUILDING 3 - NORTH ELEVATION - SCALE : 1/16" = 1'-0"

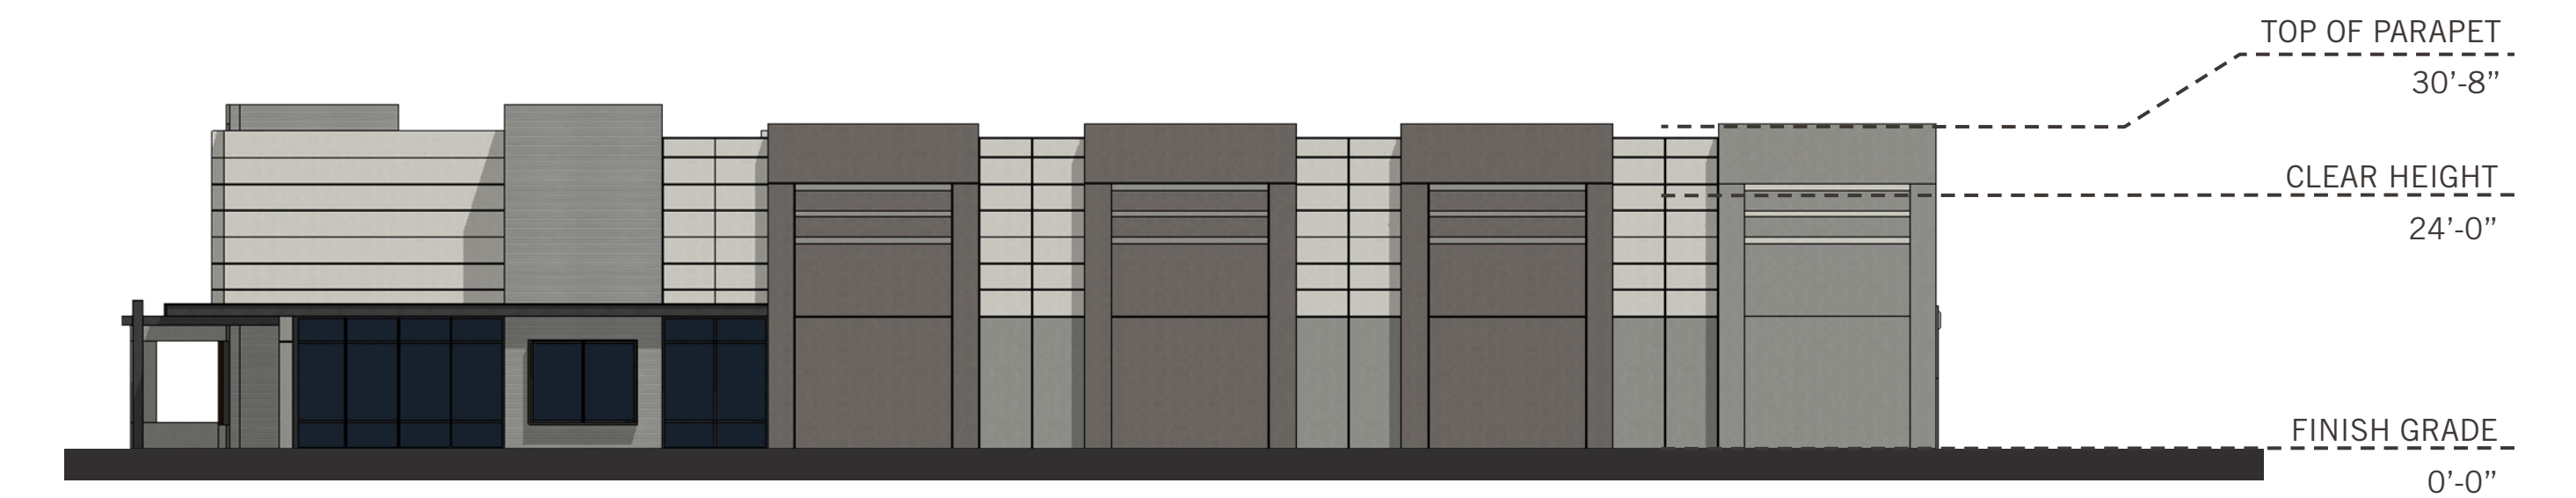

BUILDING 3 - SOUTH ELEVATION - SCALE : 1/16" = 1'-0"




BUILDING 3 - EAST ELEVATION - SCALE : 1/16" = 1'-0"



BUILDING 3 - WEST ELEVATION - SCALE : 1/16" = 1'-0"






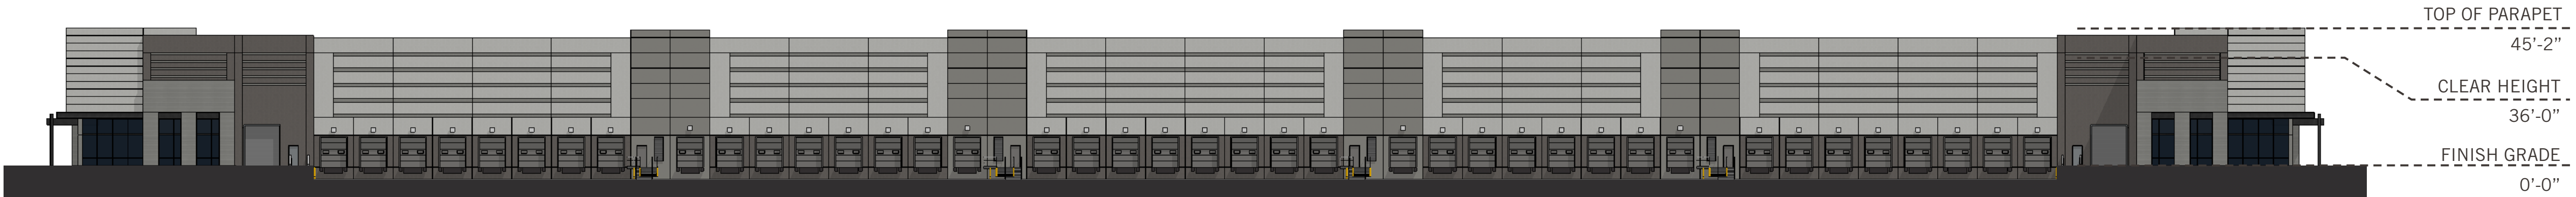


BUILDING 4 - NORTH ELEVATION - SCALE : 1/32" = 1'-0"



BUILDING 4 - SOUTH ELEVATION - SCALE : 1/32" = 1'-0"

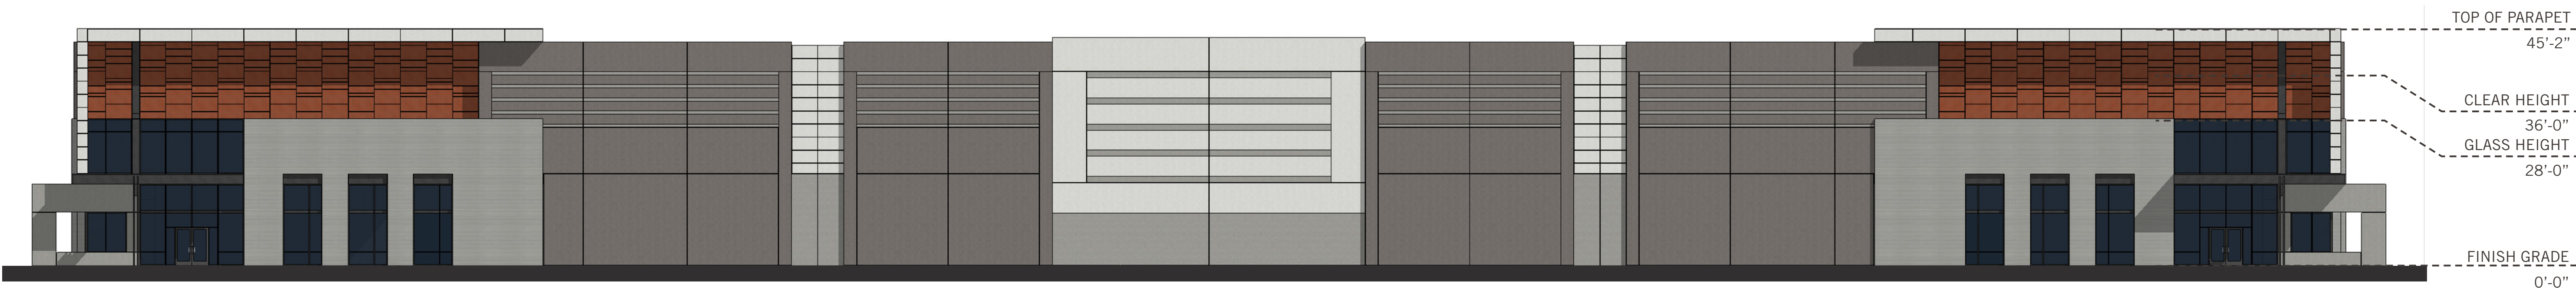

BUILDING 4 - EAST ELEVATION - SCALE : 1/16" = 1'-0"

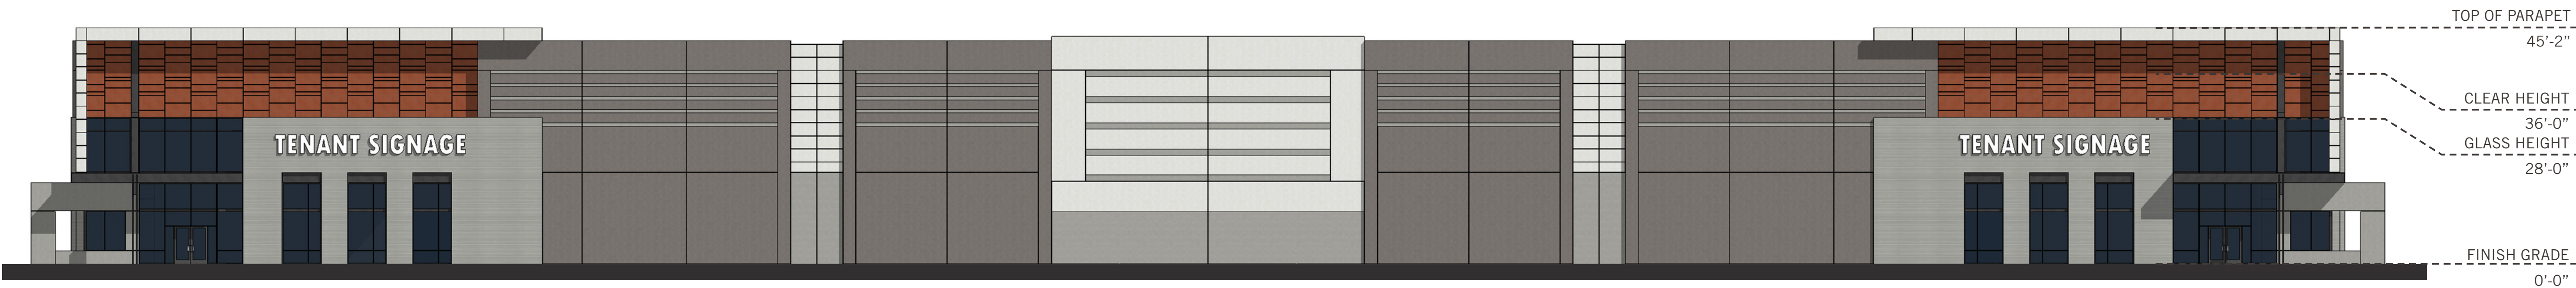

BUILDING 4 - WEST ELEVATION - SCALE : 1/16" = 1'-0"

