


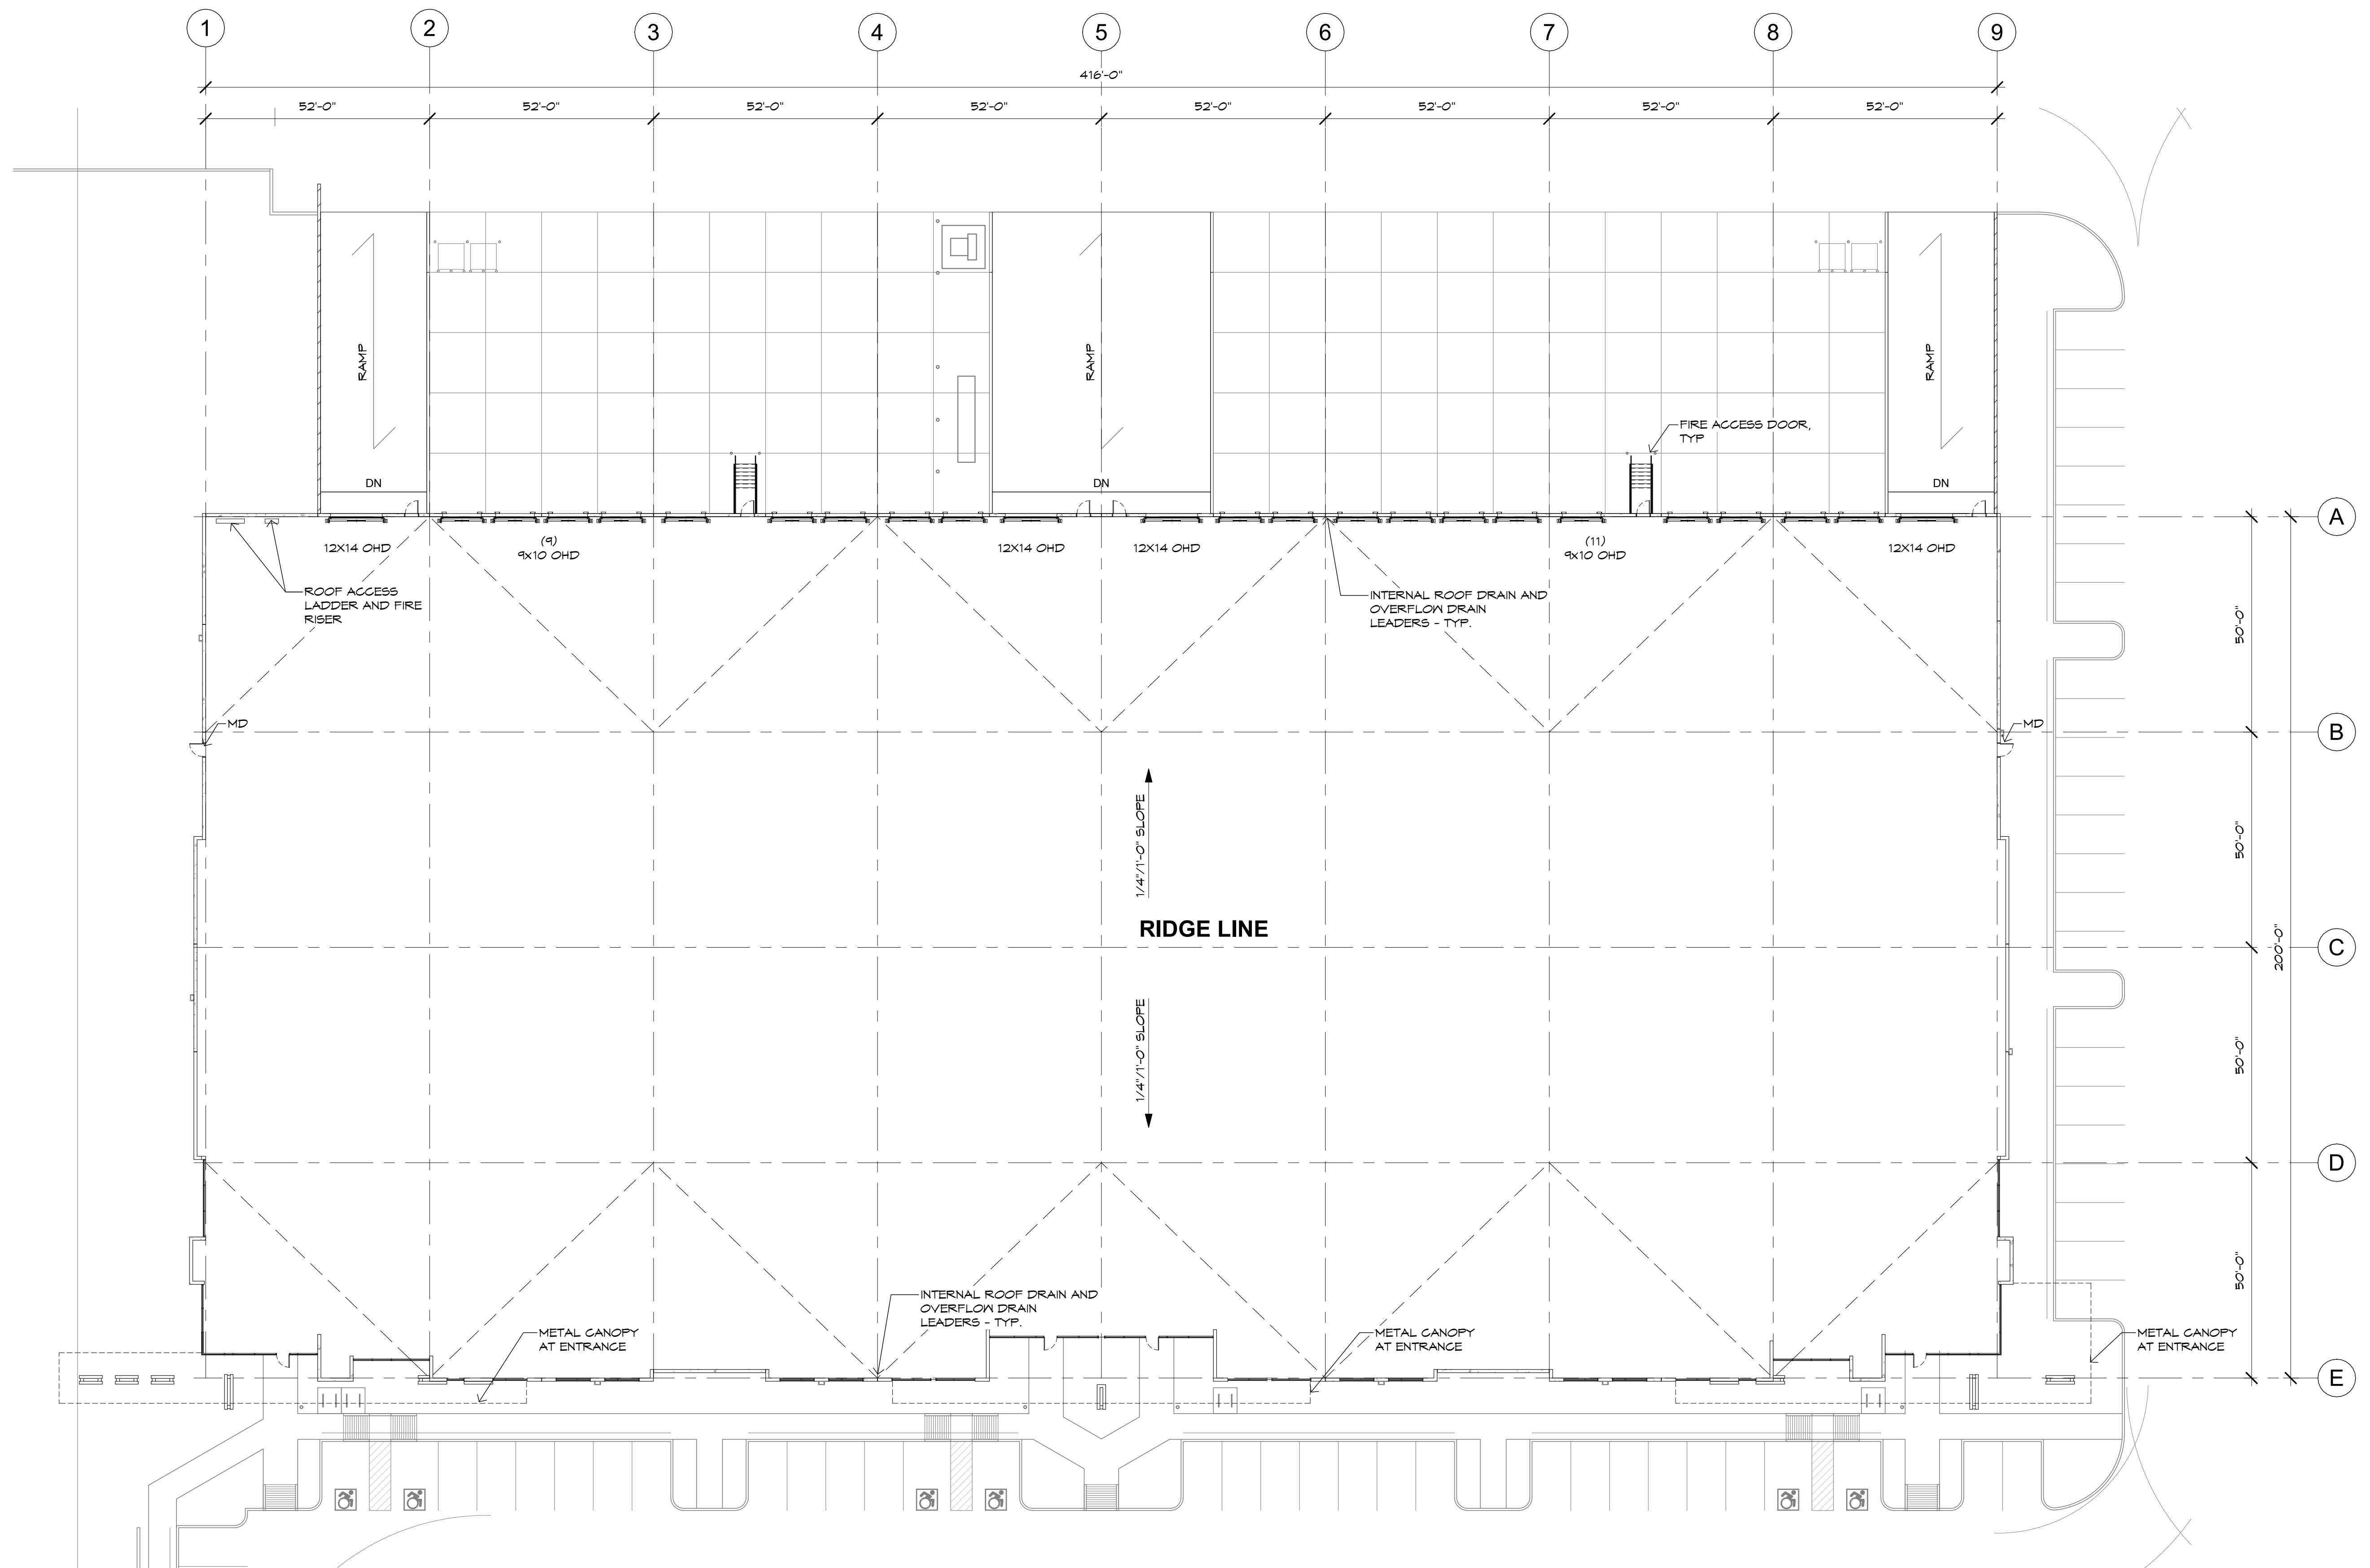


BUILDING A - FLOOR PLAN

MET202

Elliot Road & Crimson Alignment
Mesa, Arizona

1 FLOOR PLAN
SCALE: 1" = 20'-0"


05/27/2021
05/03/2021
21000

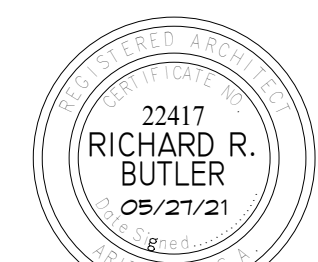

Butler Design Group, Inc.
architects & planners

Eisenberg Company
Full service commercial real estate

FP. 01

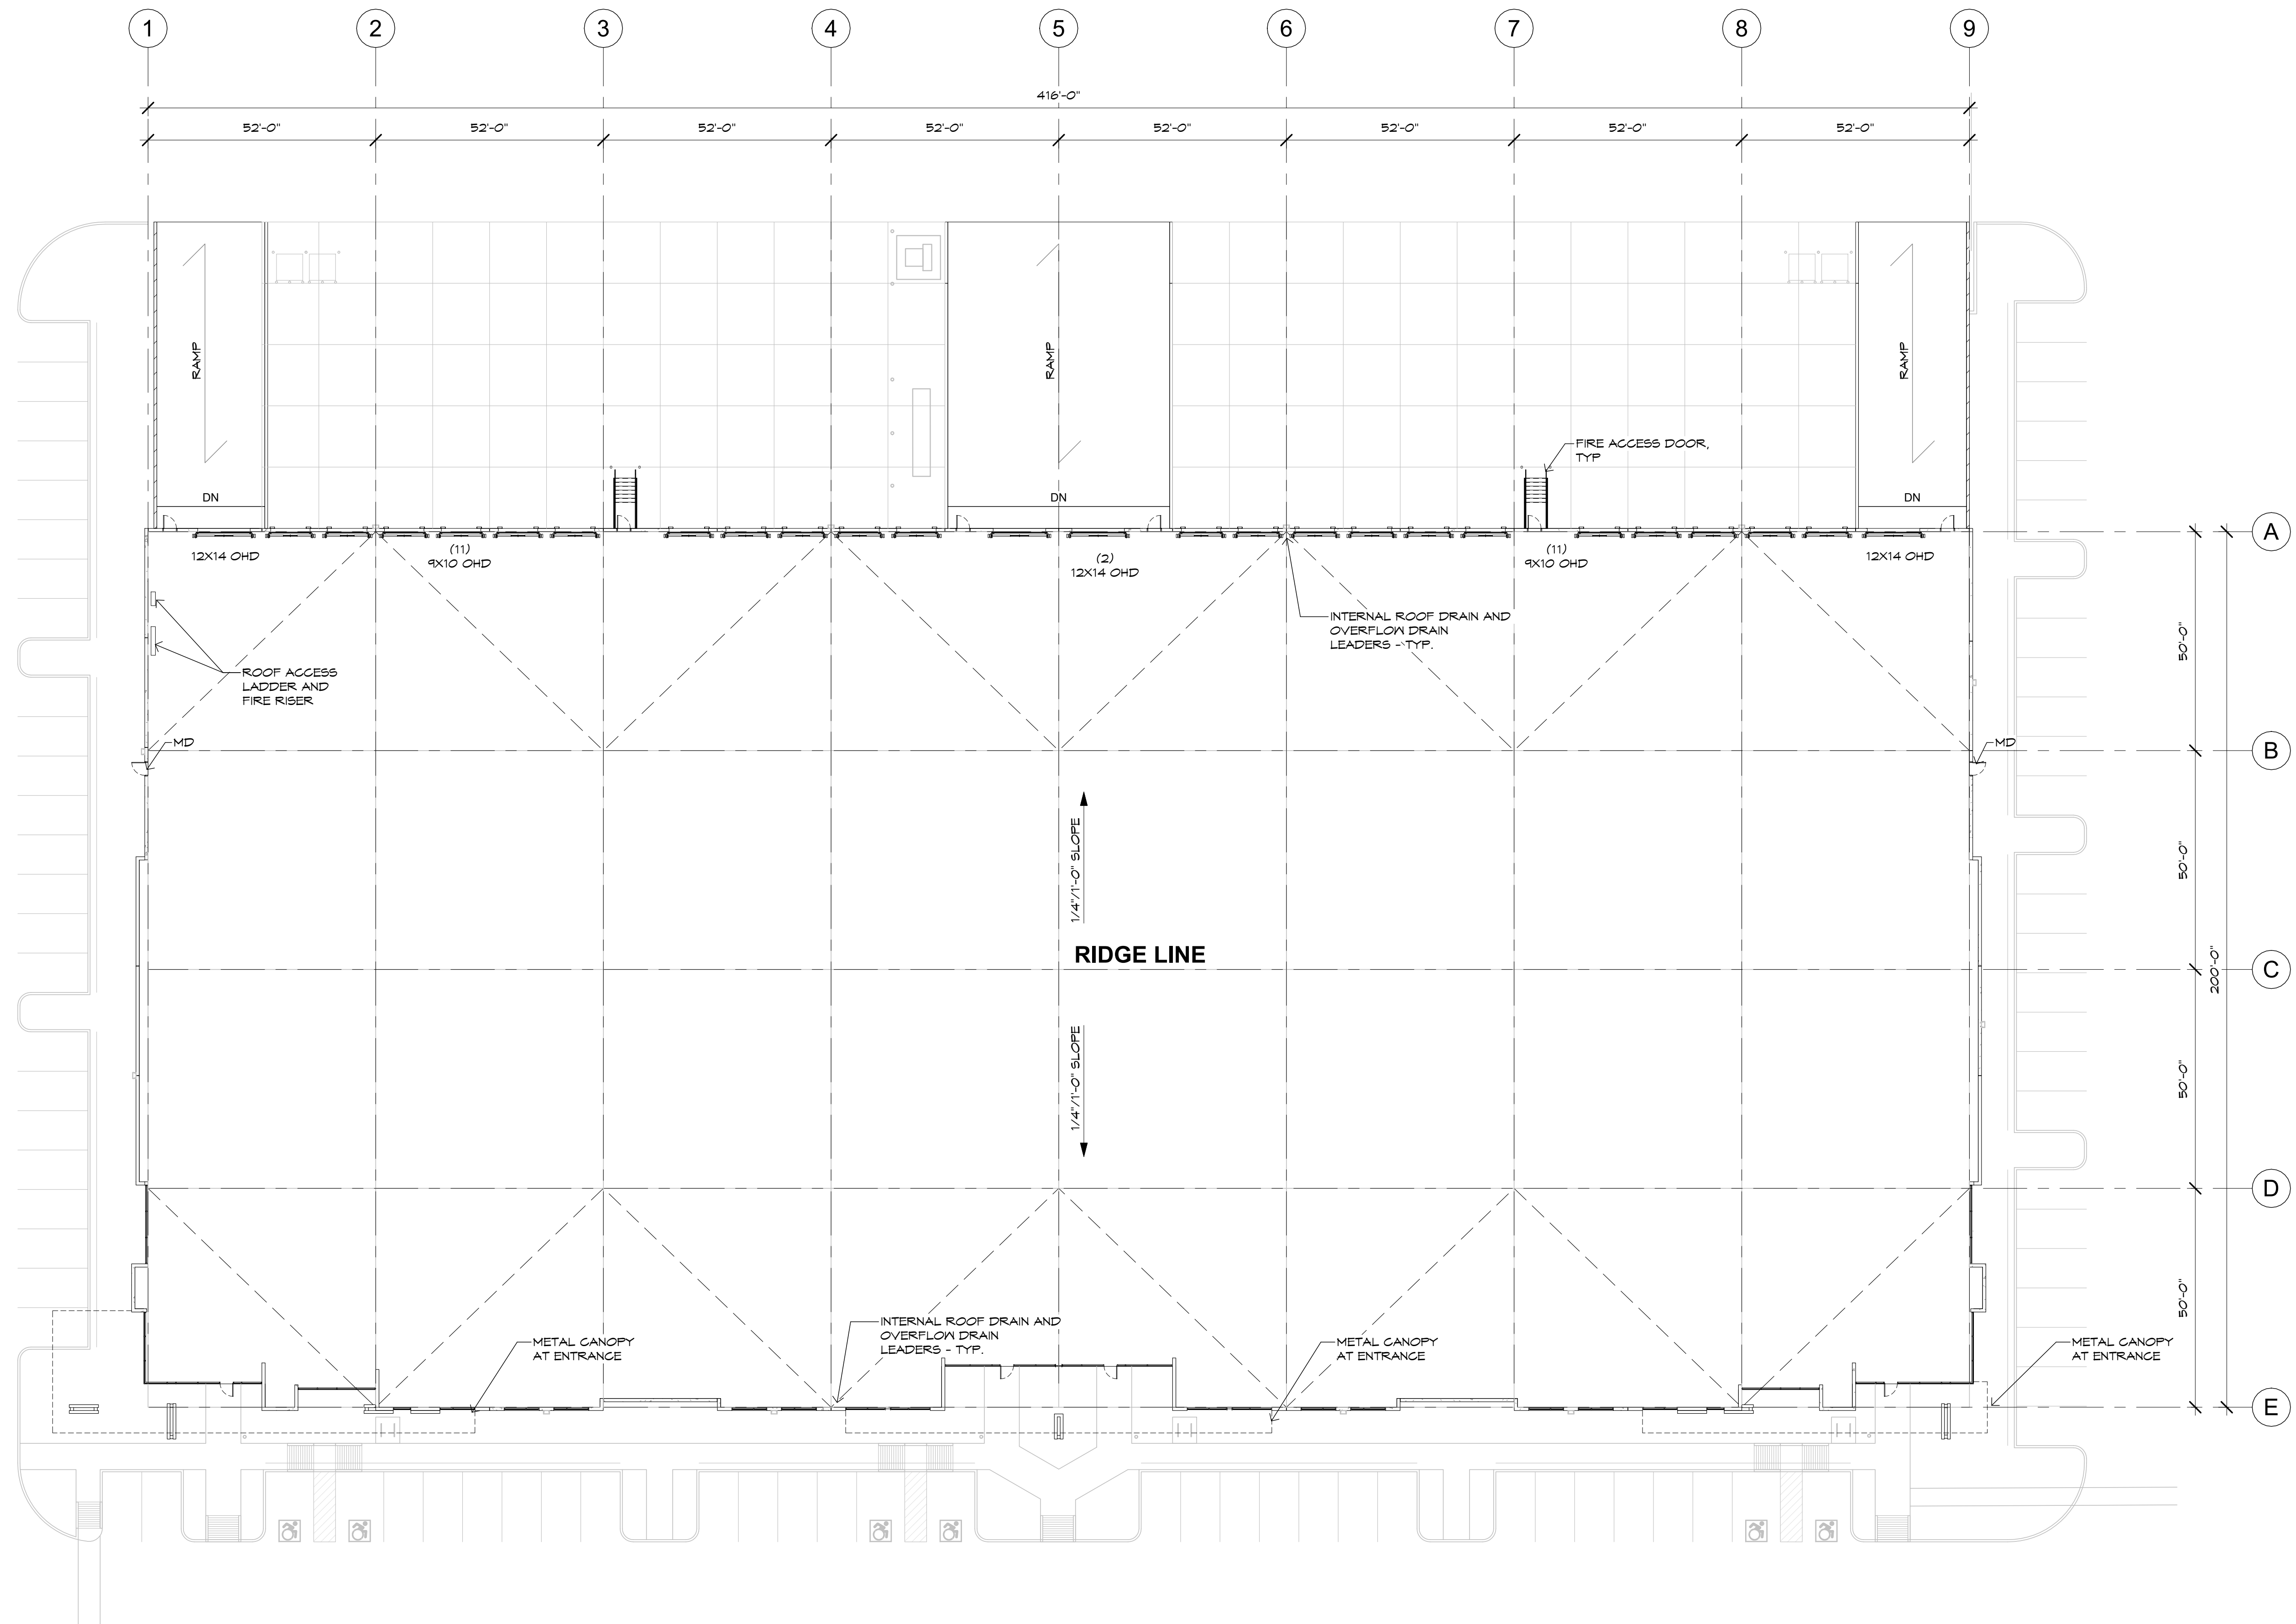


BUILDING B - FLOOR PLAN

MET202

Elliot Road & Crimson Alignment
Mesa, Arizona

1 FLOOR PLAN
SCALE: 1" = 20'-0"

 


05/27/2021
05/03/2021
21000



Butler Design Group, Inc.
architects & planners

Eisenberg Company
Full service commercial real estate

FP. 02

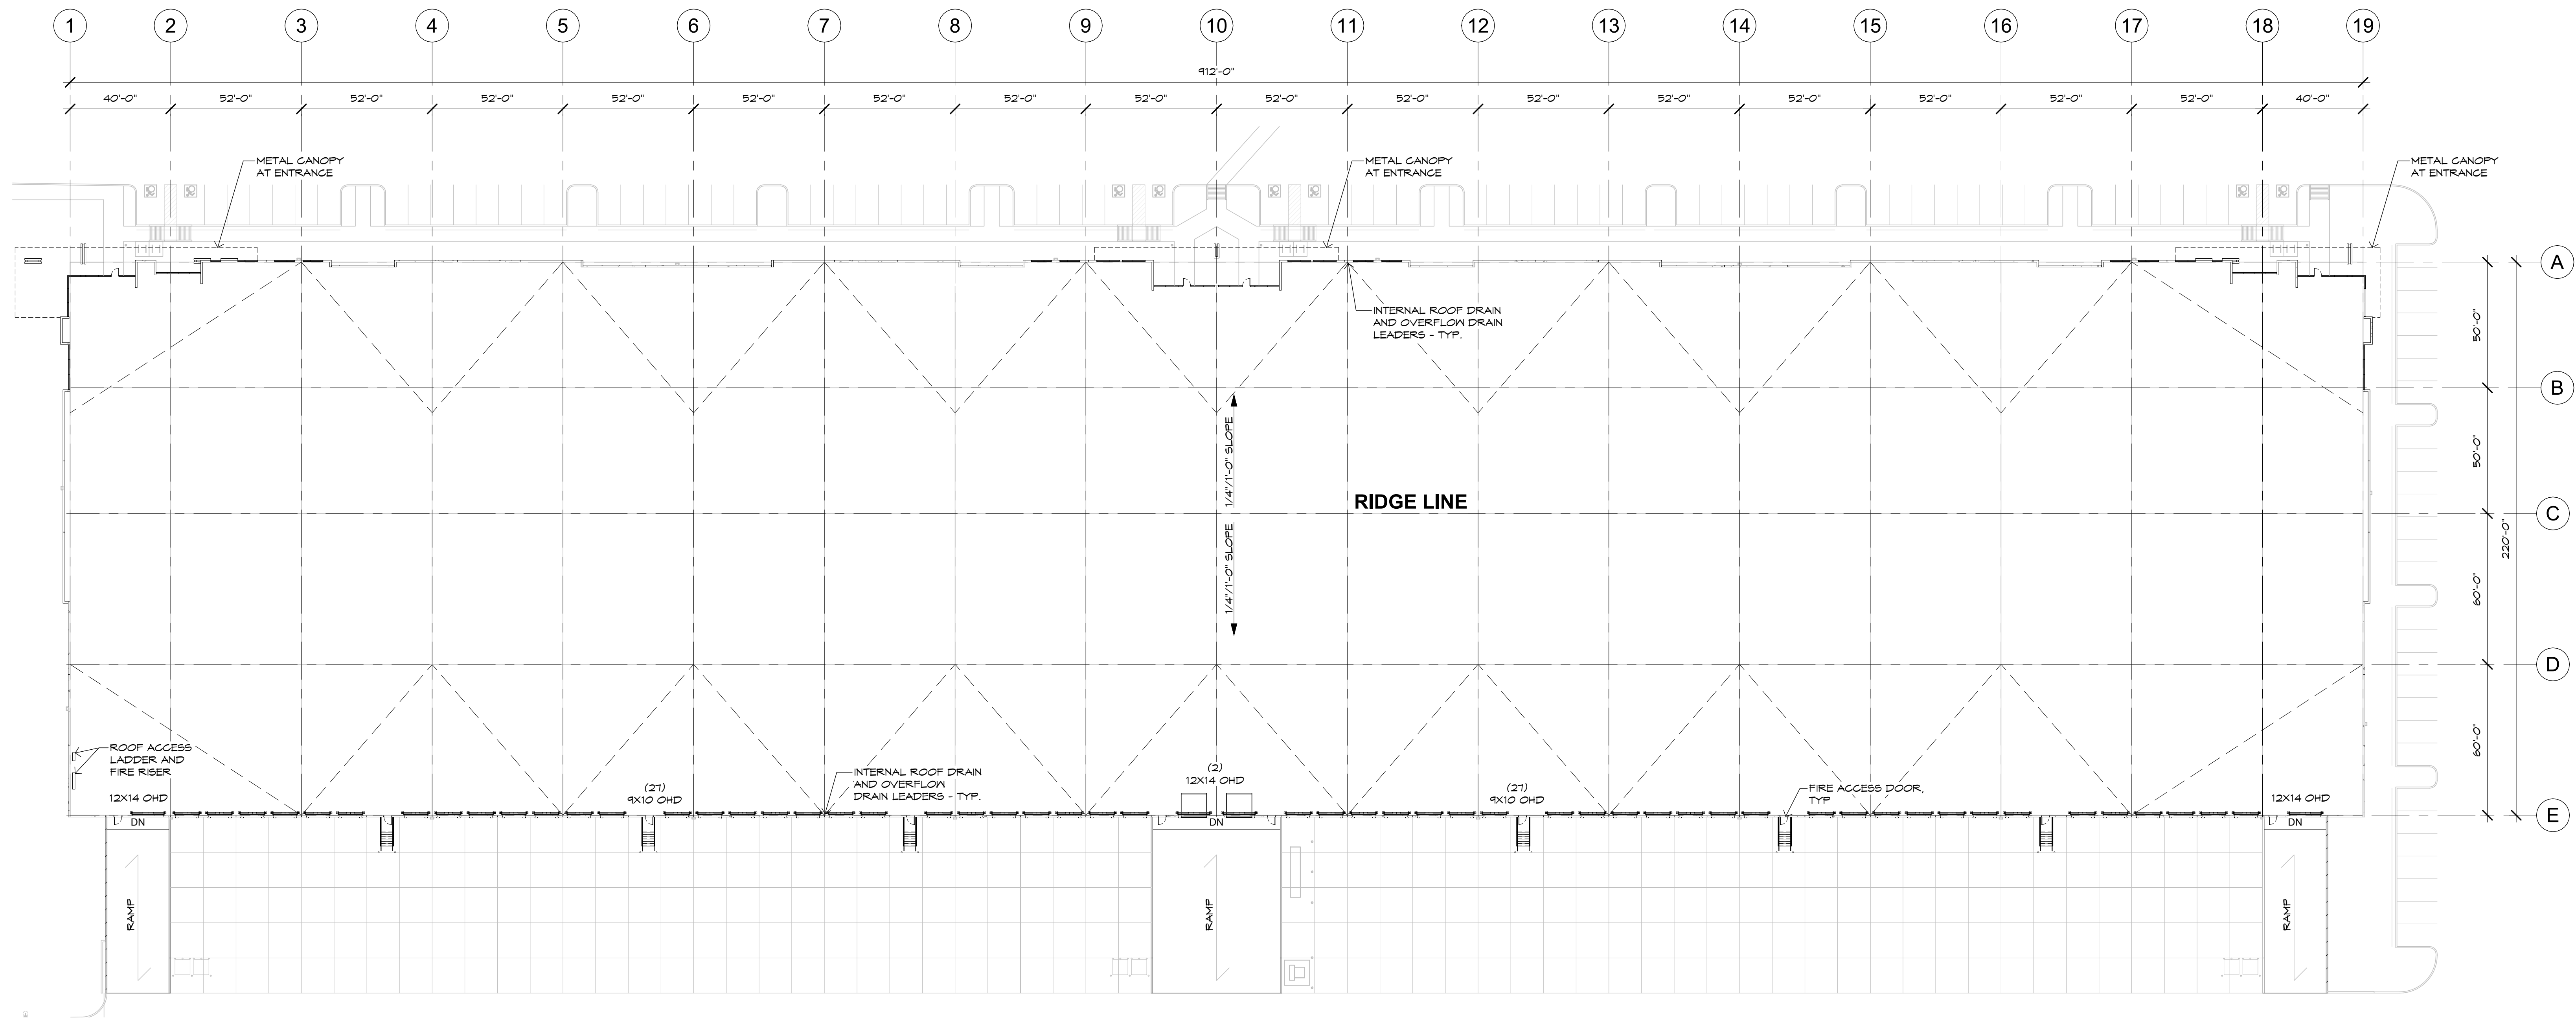


1 FLOOR PLAN
SCALE: 1" = 30'-0"


05/27/2021
05/03/2021
21000

Eisenberg Company
Full service commercial real estate


BUILDING C - FLOOR PLAN
MET202
Elliot Road & Crimson Alignment
Mesa, Arizona

FP. 03

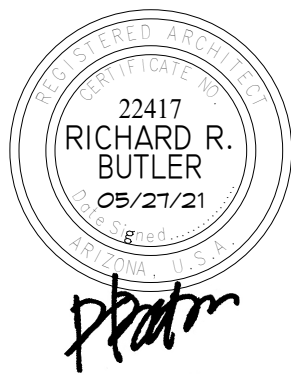

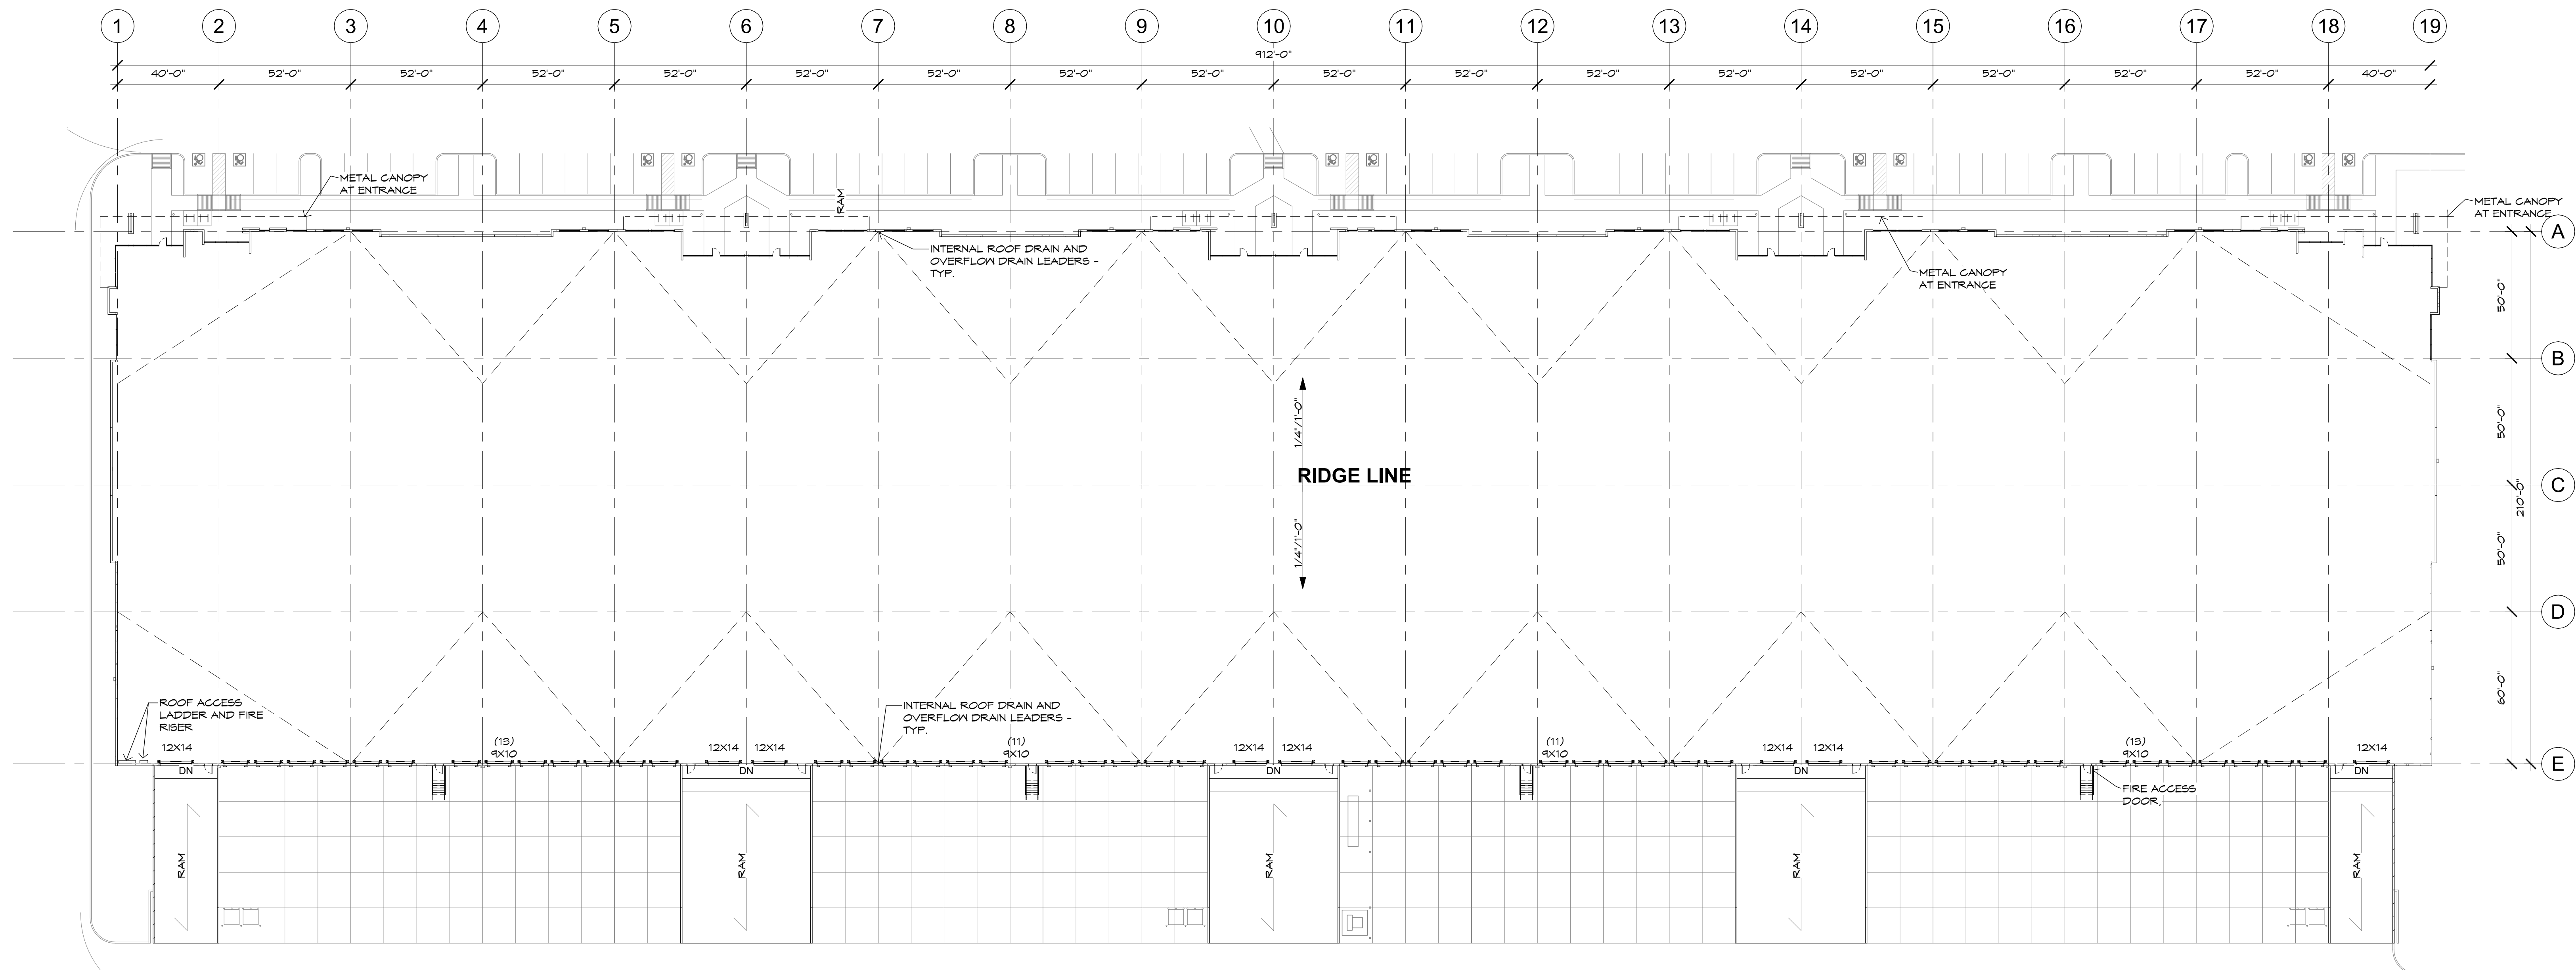


1 FLOOR PLAN
SCALE: 1" = 30'-0"

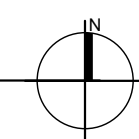

BUILDING D - FLOOR PLAN

MET202

Elliot Road & Crimson Alignment
Mesa, Arizona

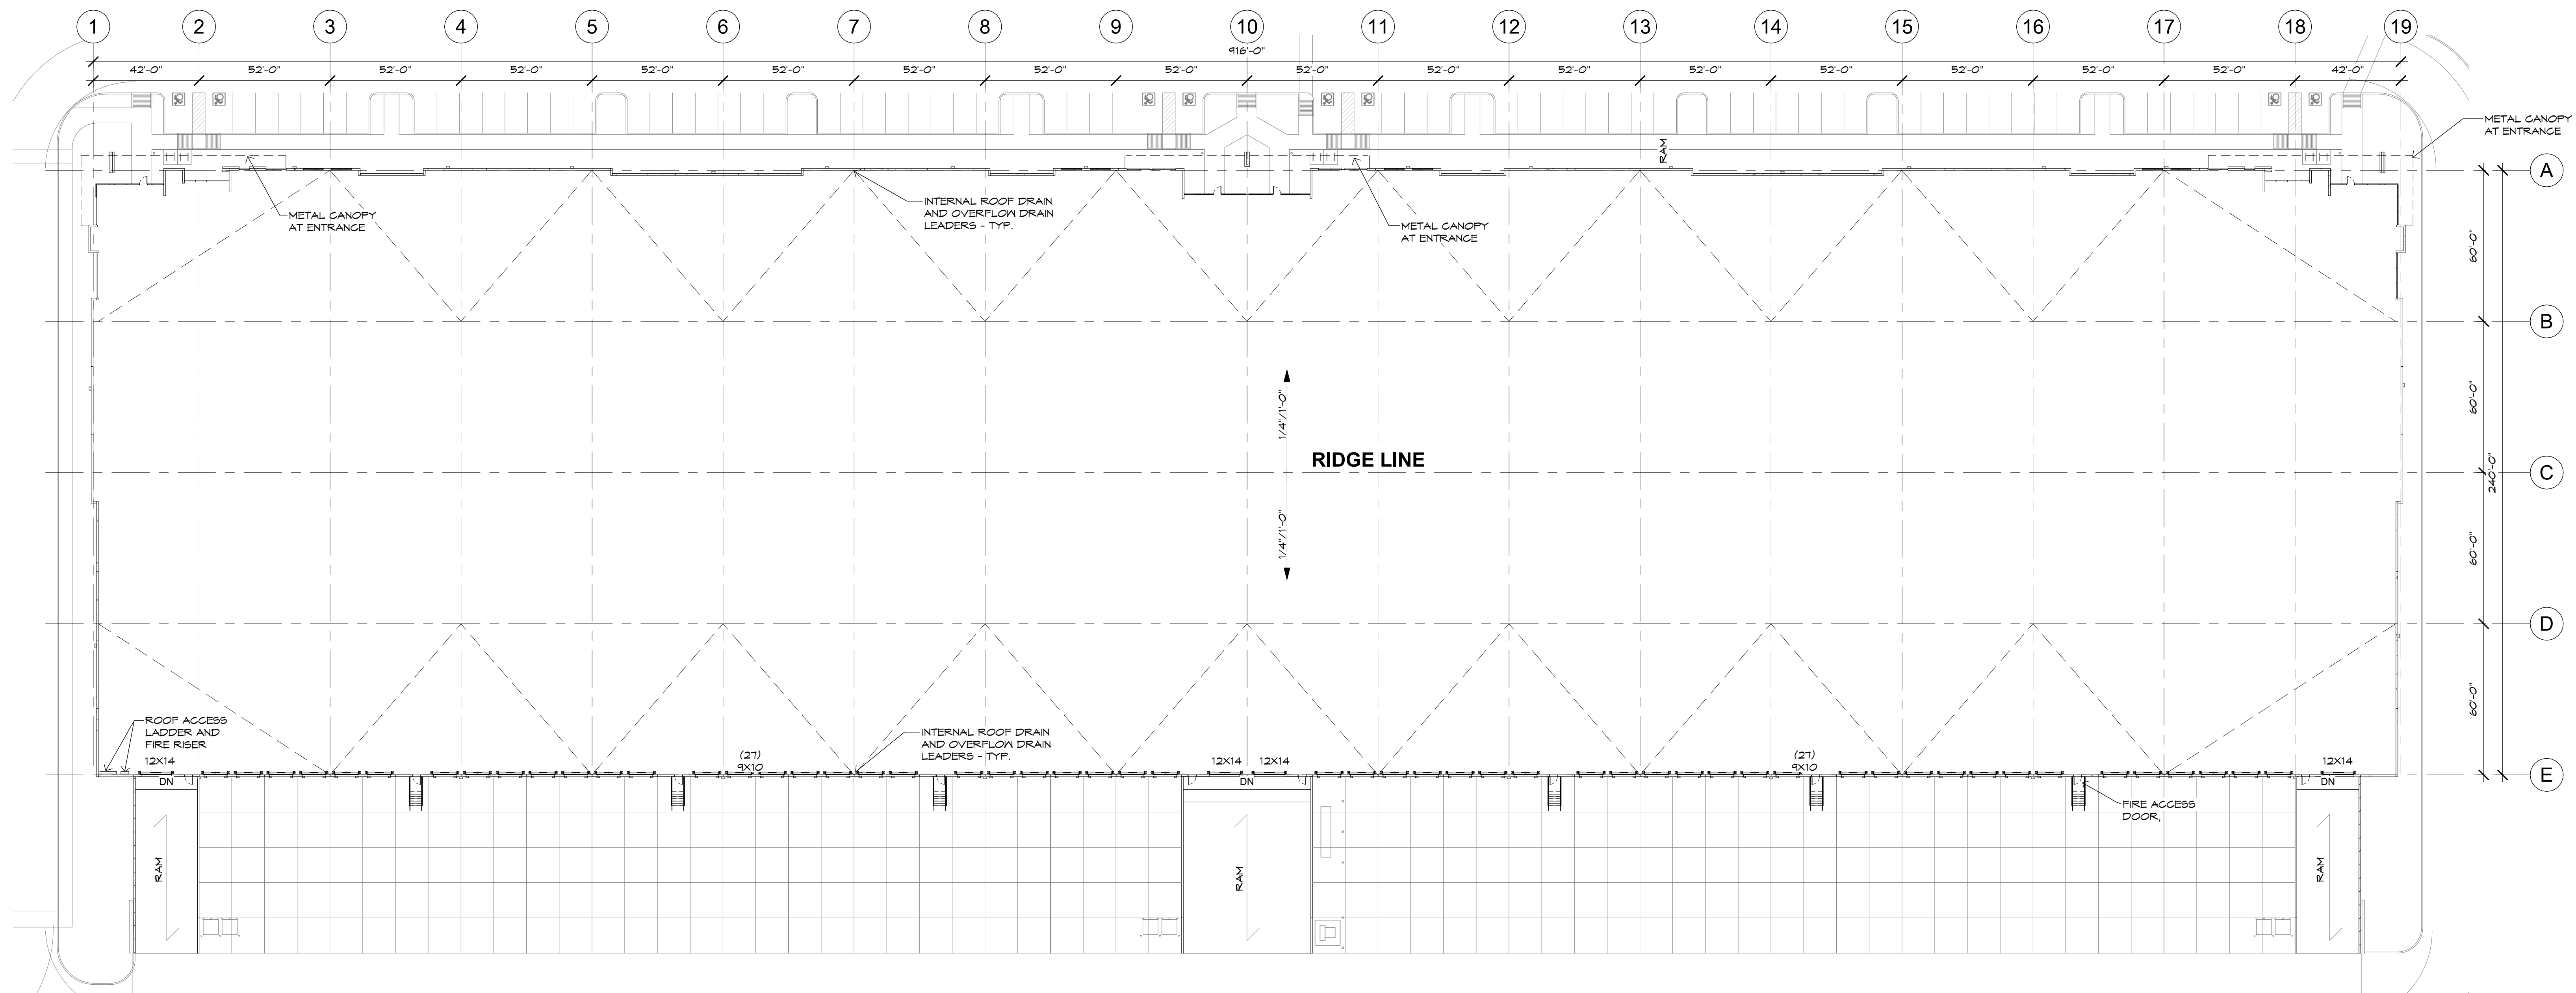

1 FLOOR PLAN
SCALE: 1" = 30'-0"

05/27/2021
05/03/2021
21000