




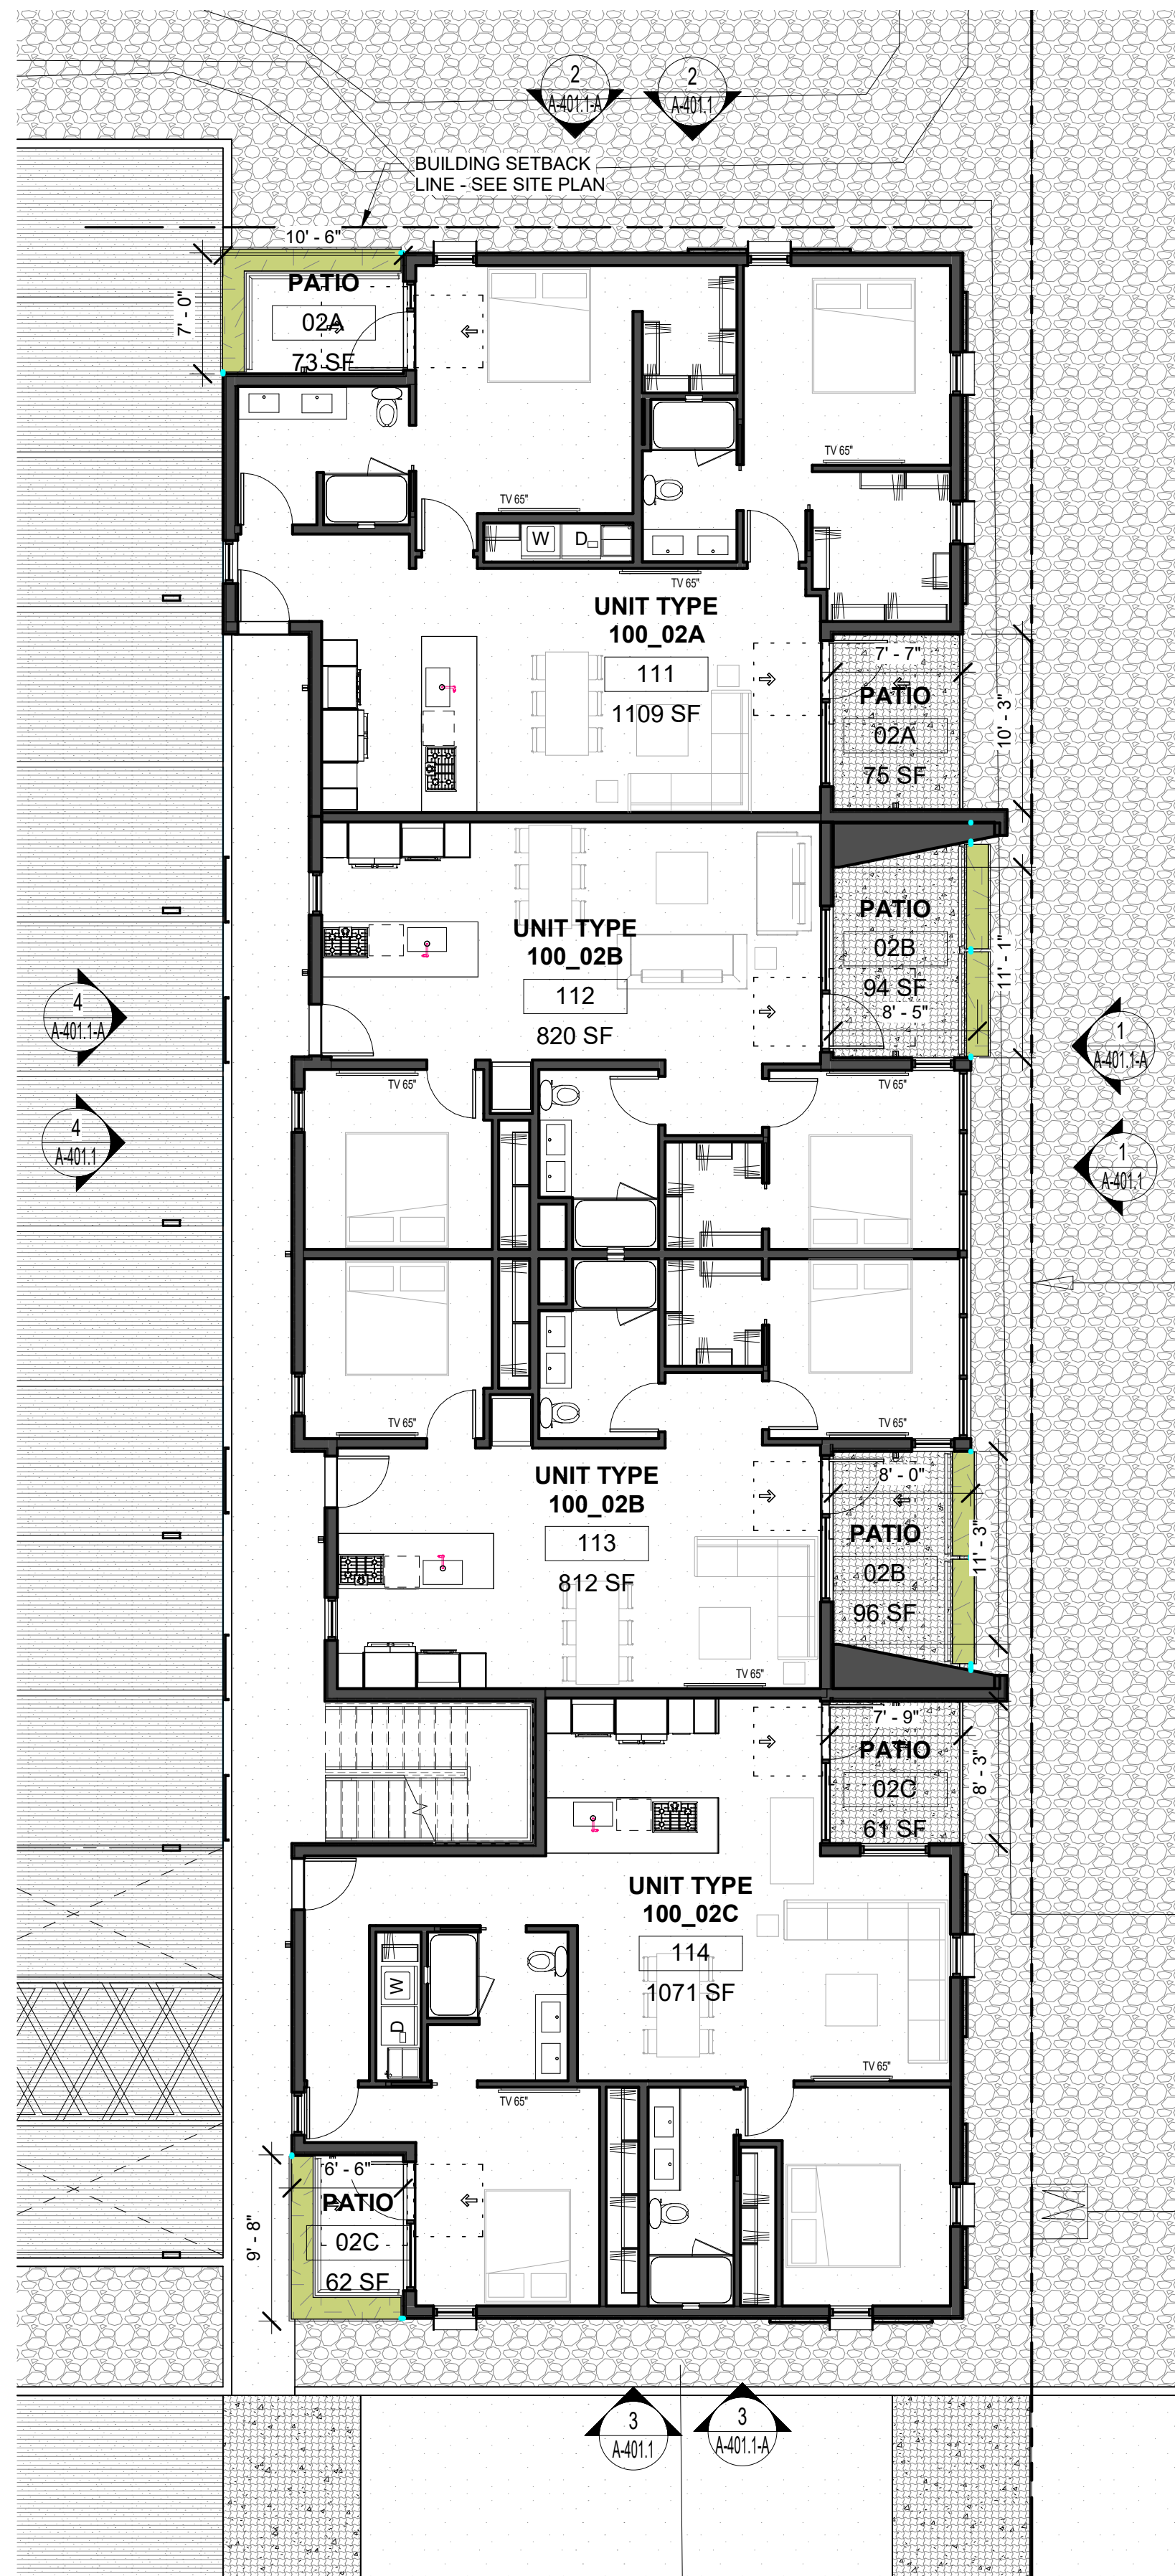

1 BUILDING 100 - LEVEL 1 FLOOR PLAN
SCALE: 1/8" = 1'-0"

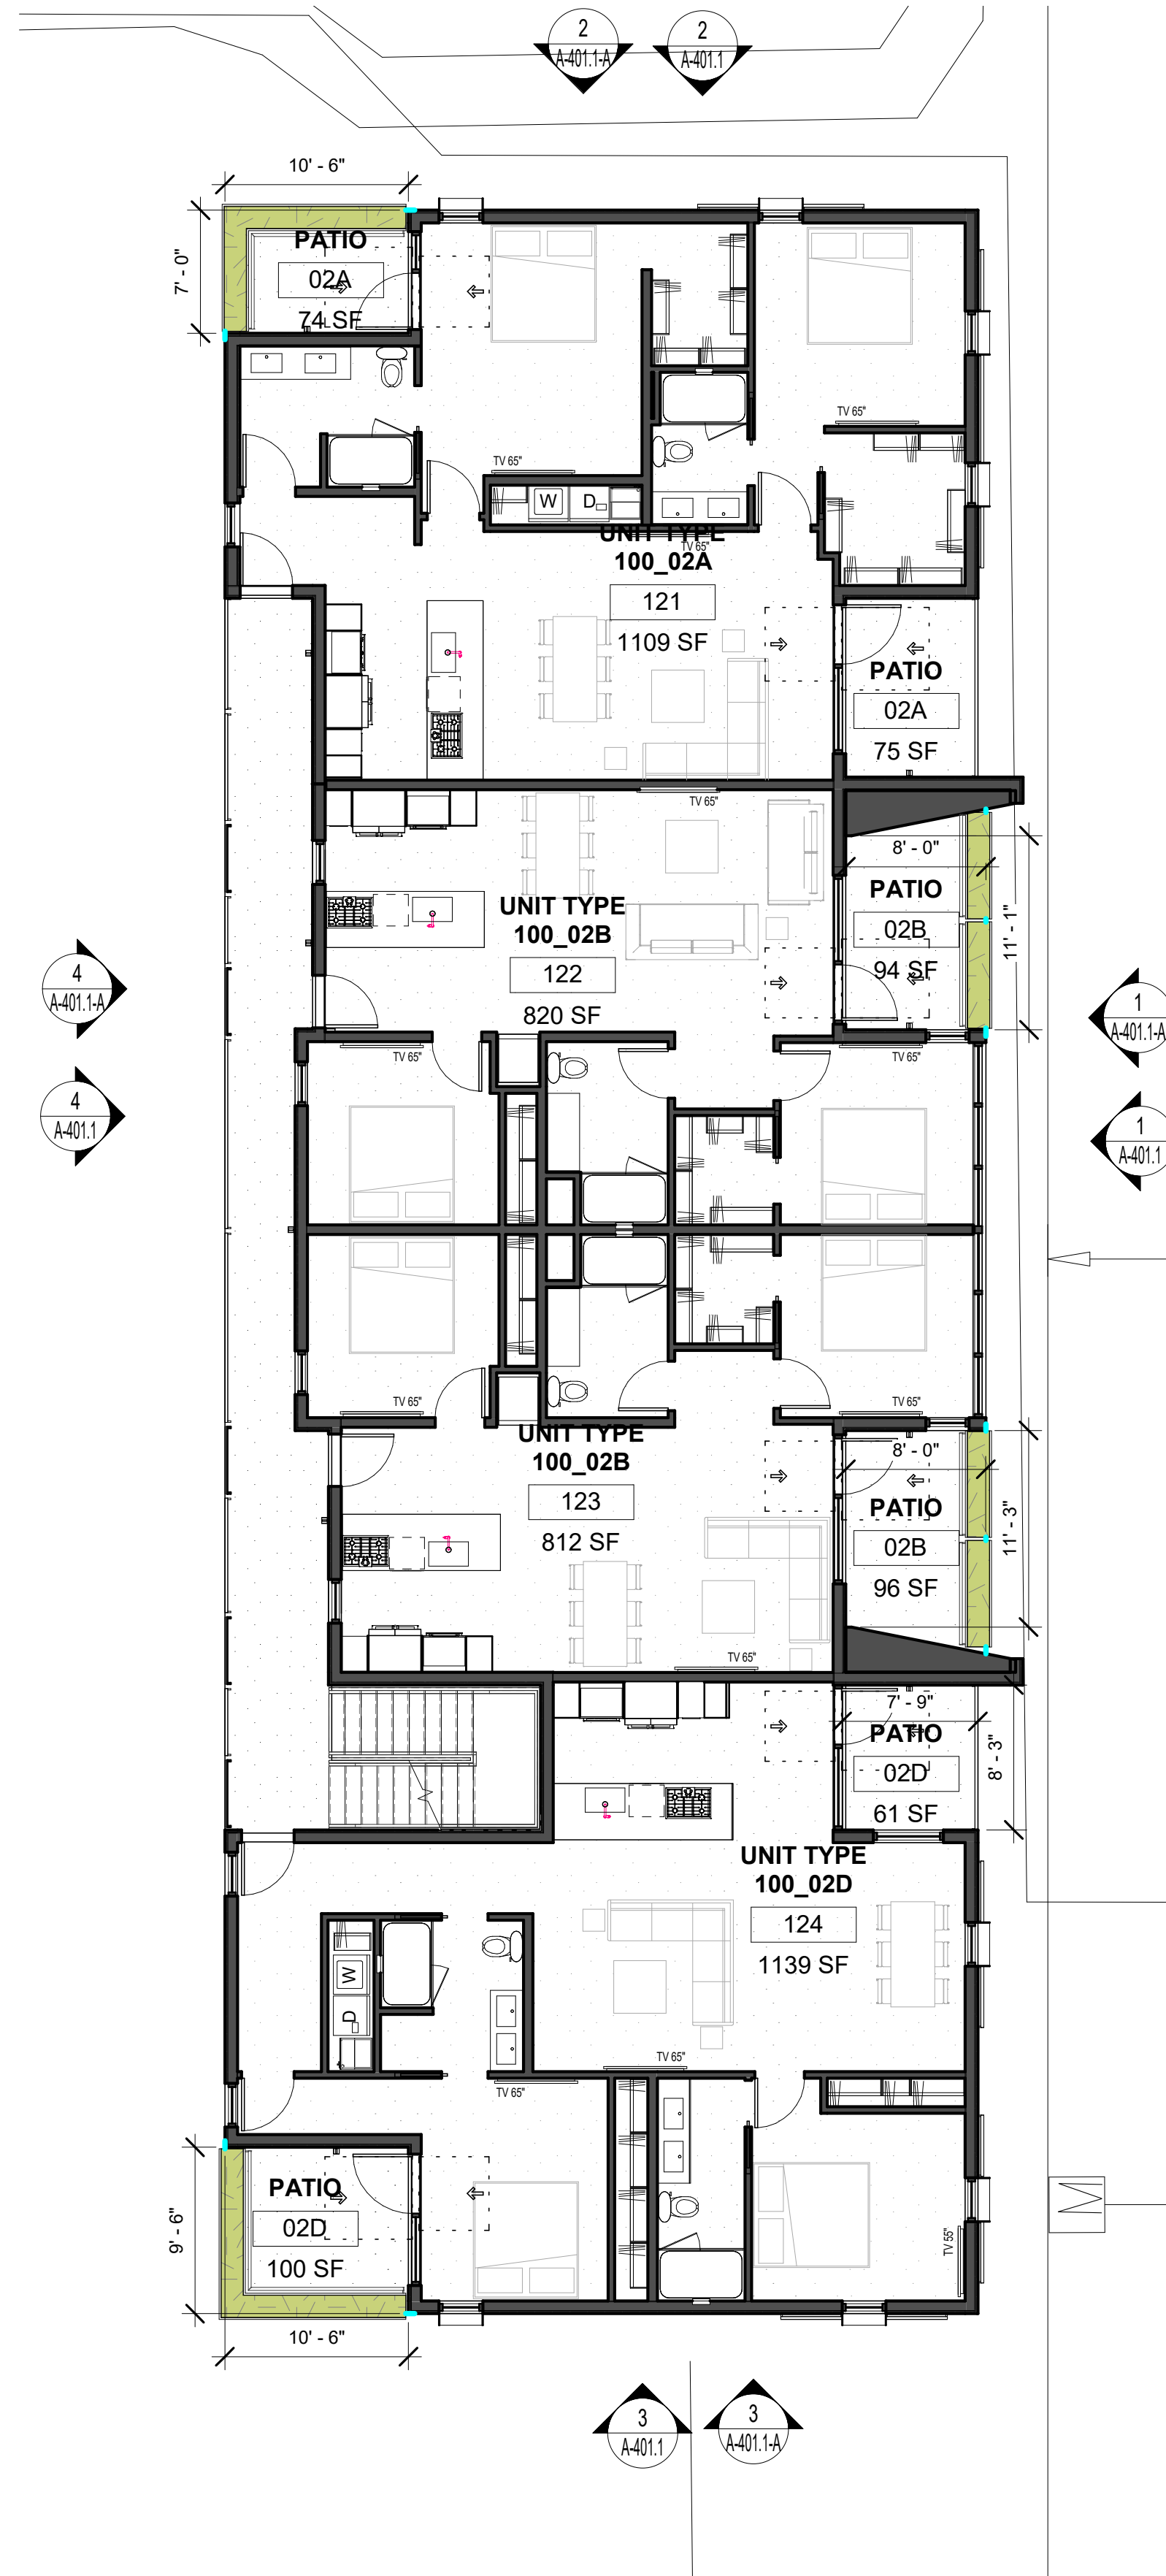


2 BUILDING 100 - LEVEL 2 FLOOR PLAN
SCALE: 1/8" = 1'-0"

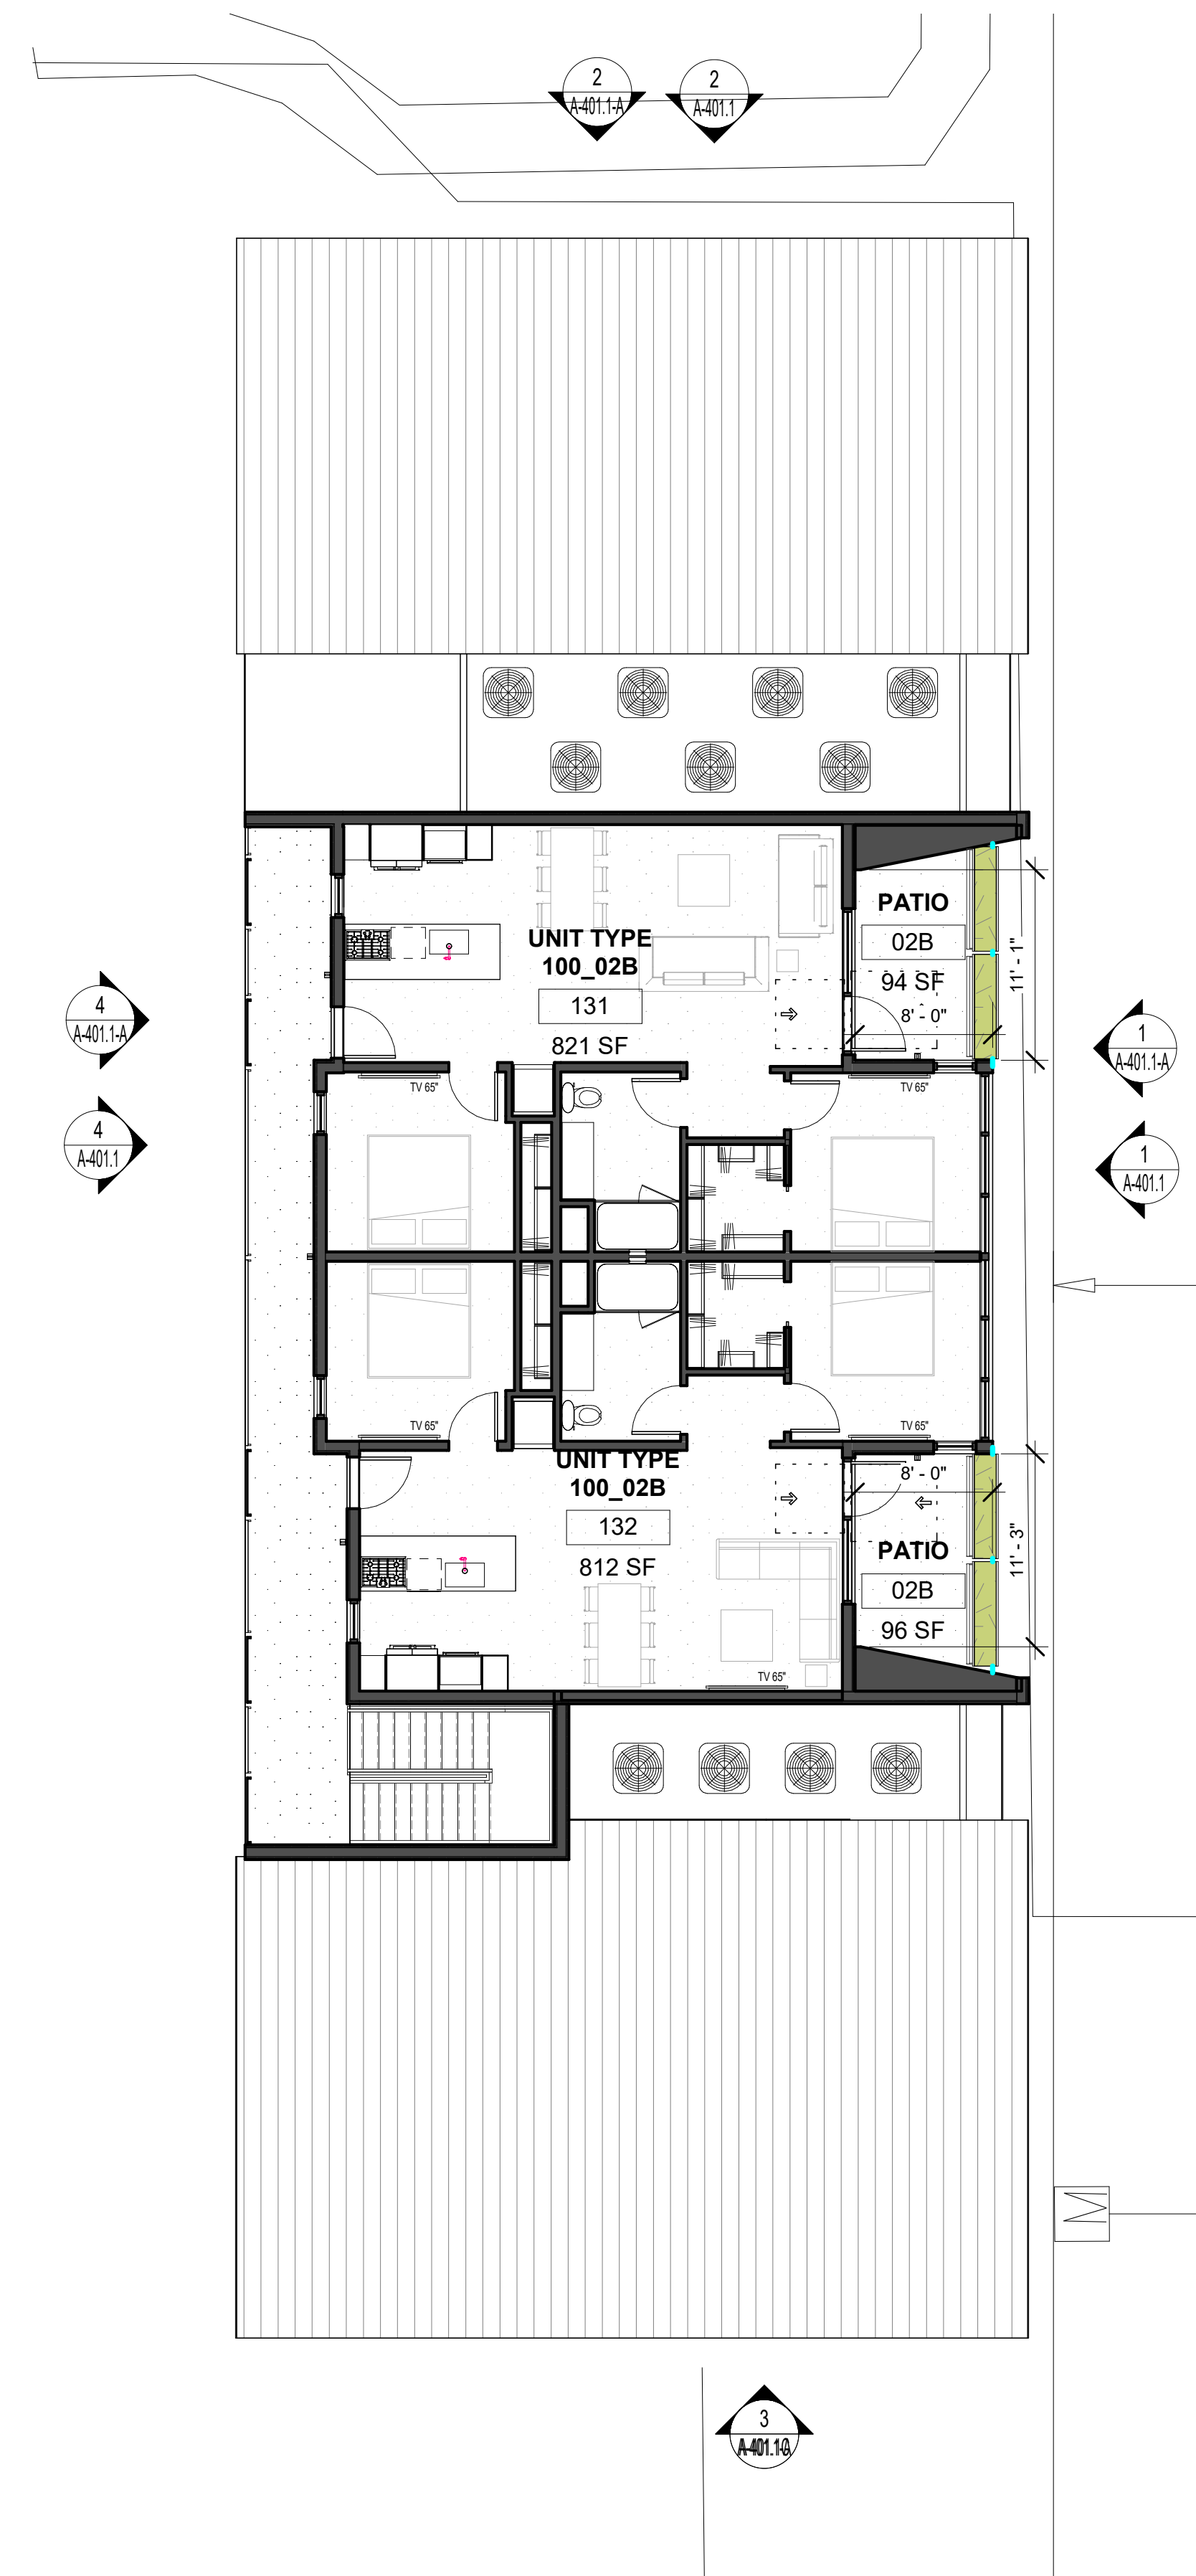

3 BUILDING 100 - LEVEL 3 FLOOR PLAN
SCALE: 1/8" = 1'-0"

CHERRY STREET
APARTMENTS LLC

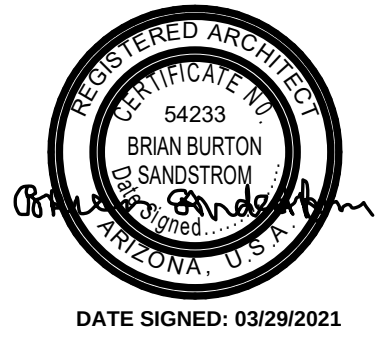


ZON21-00050 & DRB21-00086 SOSSAMAN HEIGHTS
APN 218-56-(007N, 304B, 305, 306, 307A, 307B, 308,
309, 310)
MESA, AZ

NO.	REVISION	DATE
PROJECT NO.: 002		
DATE: 03/29/2021		
DESIGNED BY: ADB		
DRAWN BY: BBS		
APPROVED BY: BBS		
SHEET TITLE:		
OVERALL FLOOR PLANS - BUILDING 100		


SHEET NO.:

A-201.1

3/28/2021 7:34:25 PM J:\Shared drives\Test\SSosaman Lot\BIM\SSosaman Rd Layout_R6.4.rvt

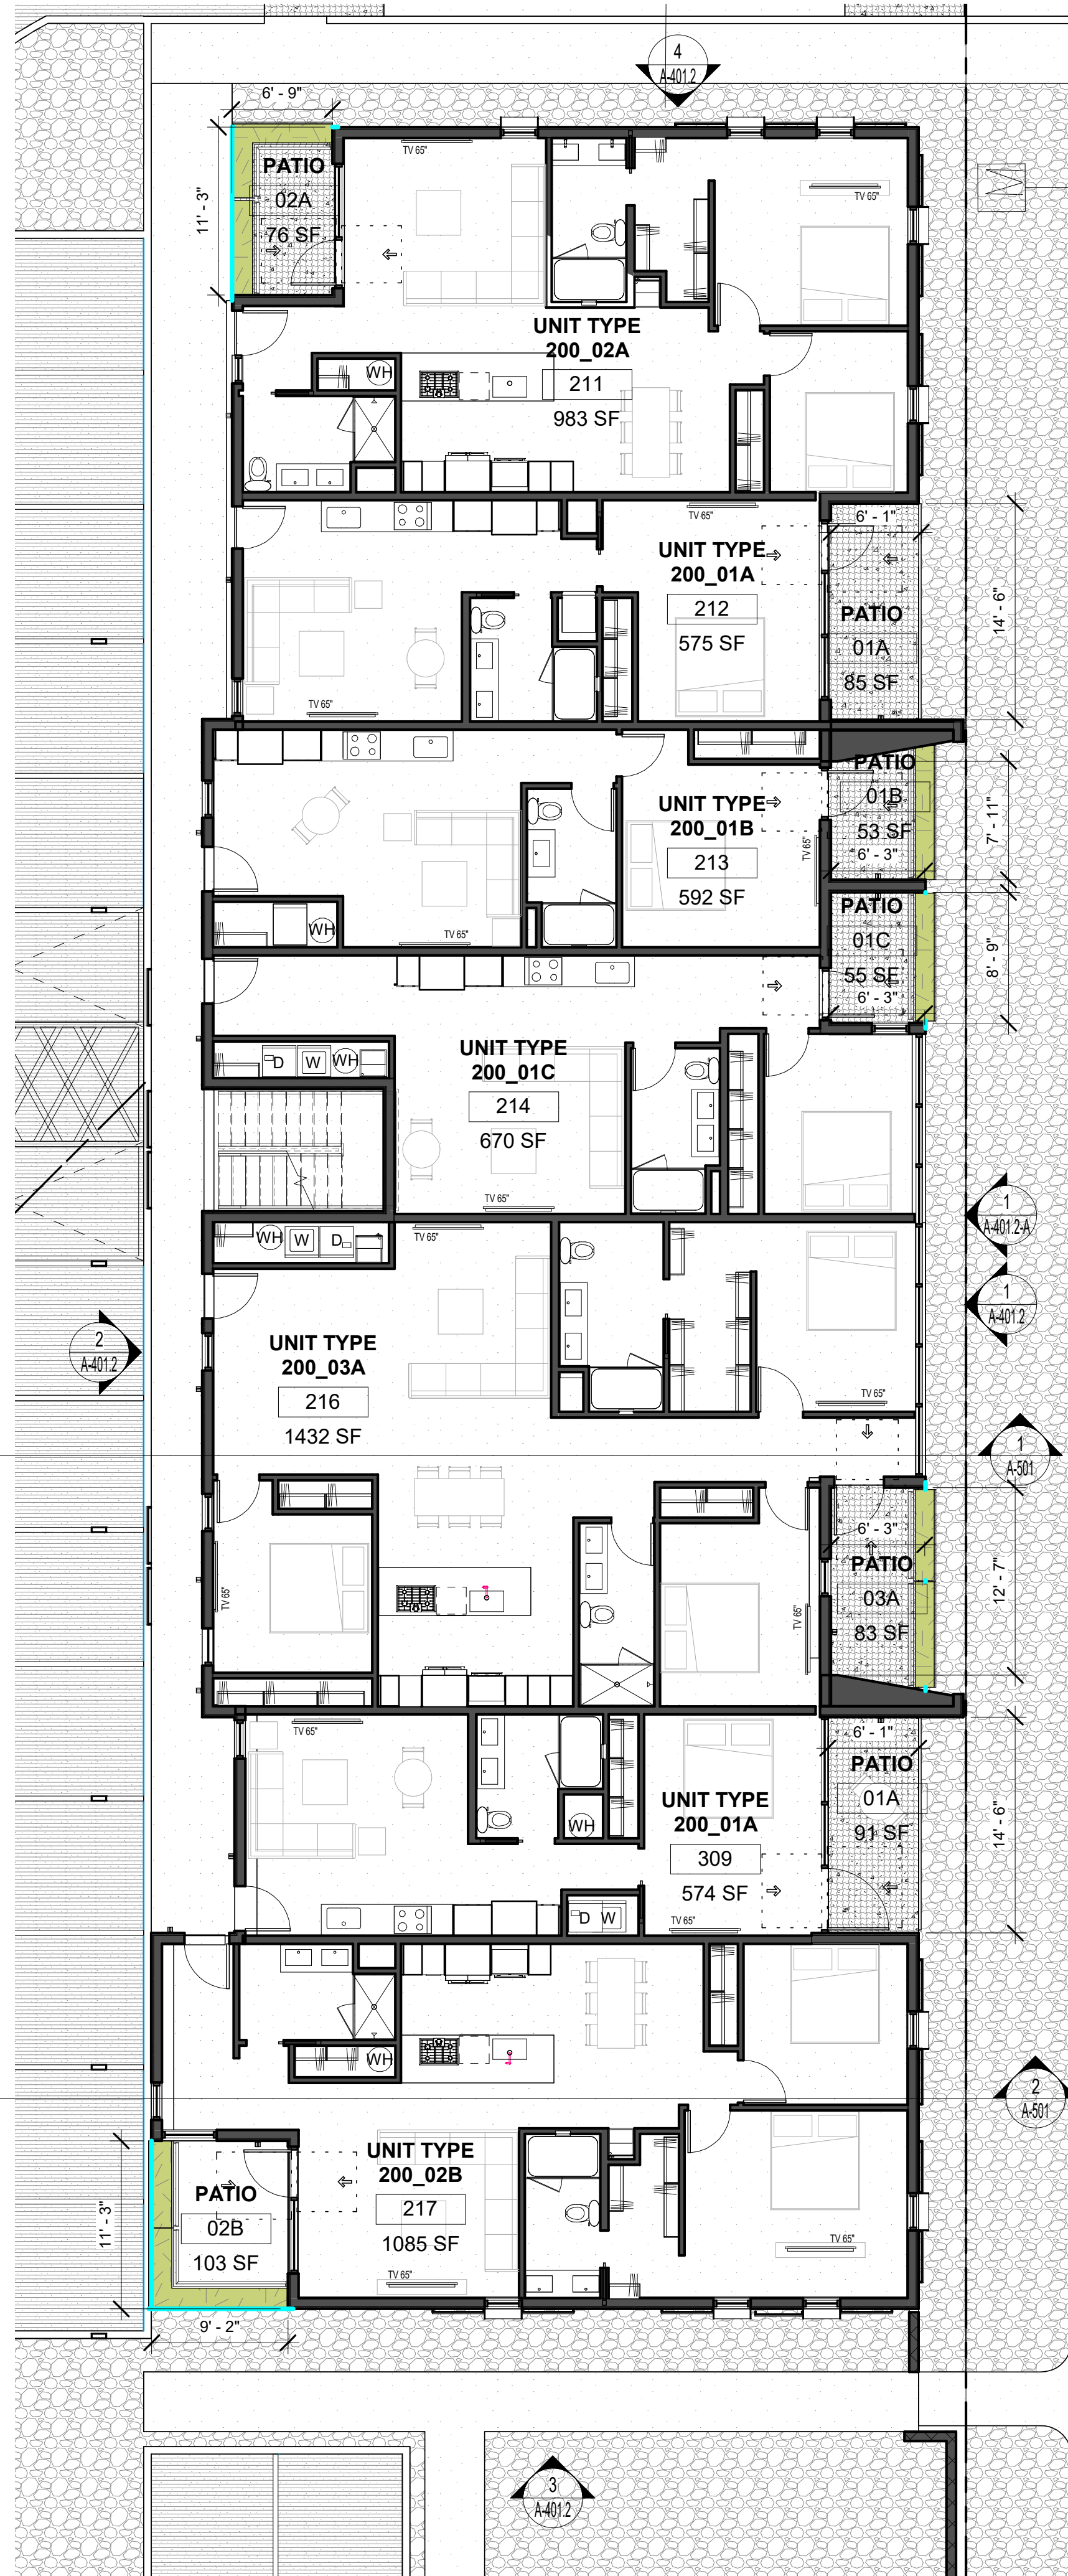

1 BUILDING 200 - LEVEL 1 FLOOR PLAN
SCALE: 1/8" = 1'-0"

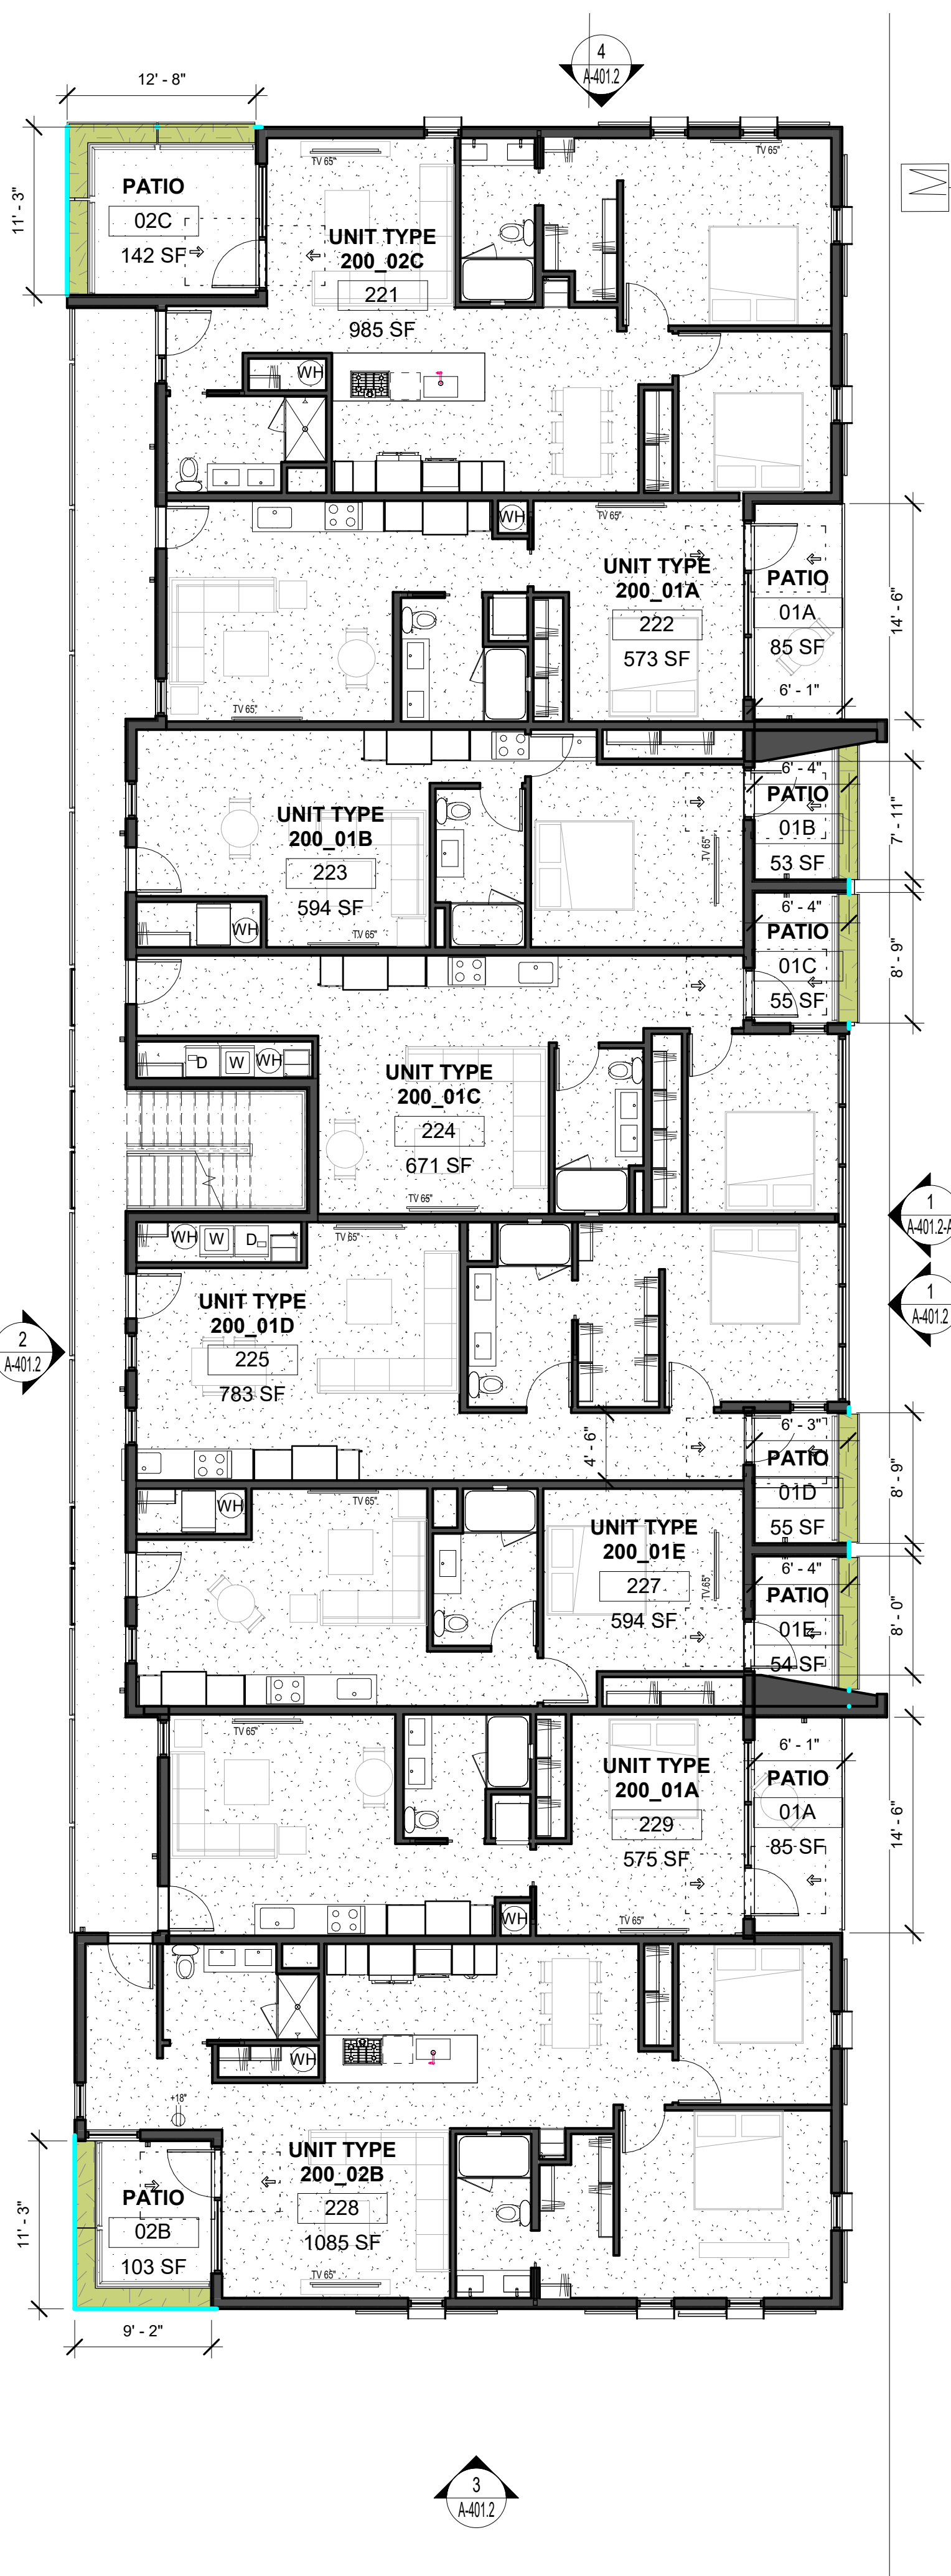


2 BUILDING 200 - LEVEL 2 FLOOR PLAN
SCALE: 1/8" = 1'-0"



3 BUILDING 200 - LEVEL 3 FLOOR PLAN
SCALE: 1/8" = 1'-0"

CHERRY
STREET
APARTMENTS LLC

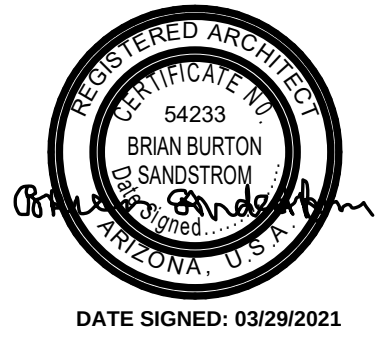


ZON21-00050 & DRB21-00086 SOSSAMAN HEIGHTS
APN 218-56-(007N, 304B, 305, 306, 307A, 307B, 308,
309, 310)
MESA, AZ

NO.	REVISION	DATE
PROJECT NO.:	002	
DATE:	03/29/2021	
DESIGNED BY:	ADB	
DRAWN BY:	BBS	
APPROVED BY:	BBS	
SHEET TITLE:	OVERALL FLOOR PLANS - BUILDING 200	

SHEET NO.:


A-201.2

ZON21-00050 & DRB21-00086 SUBMISSION 03/29/2021

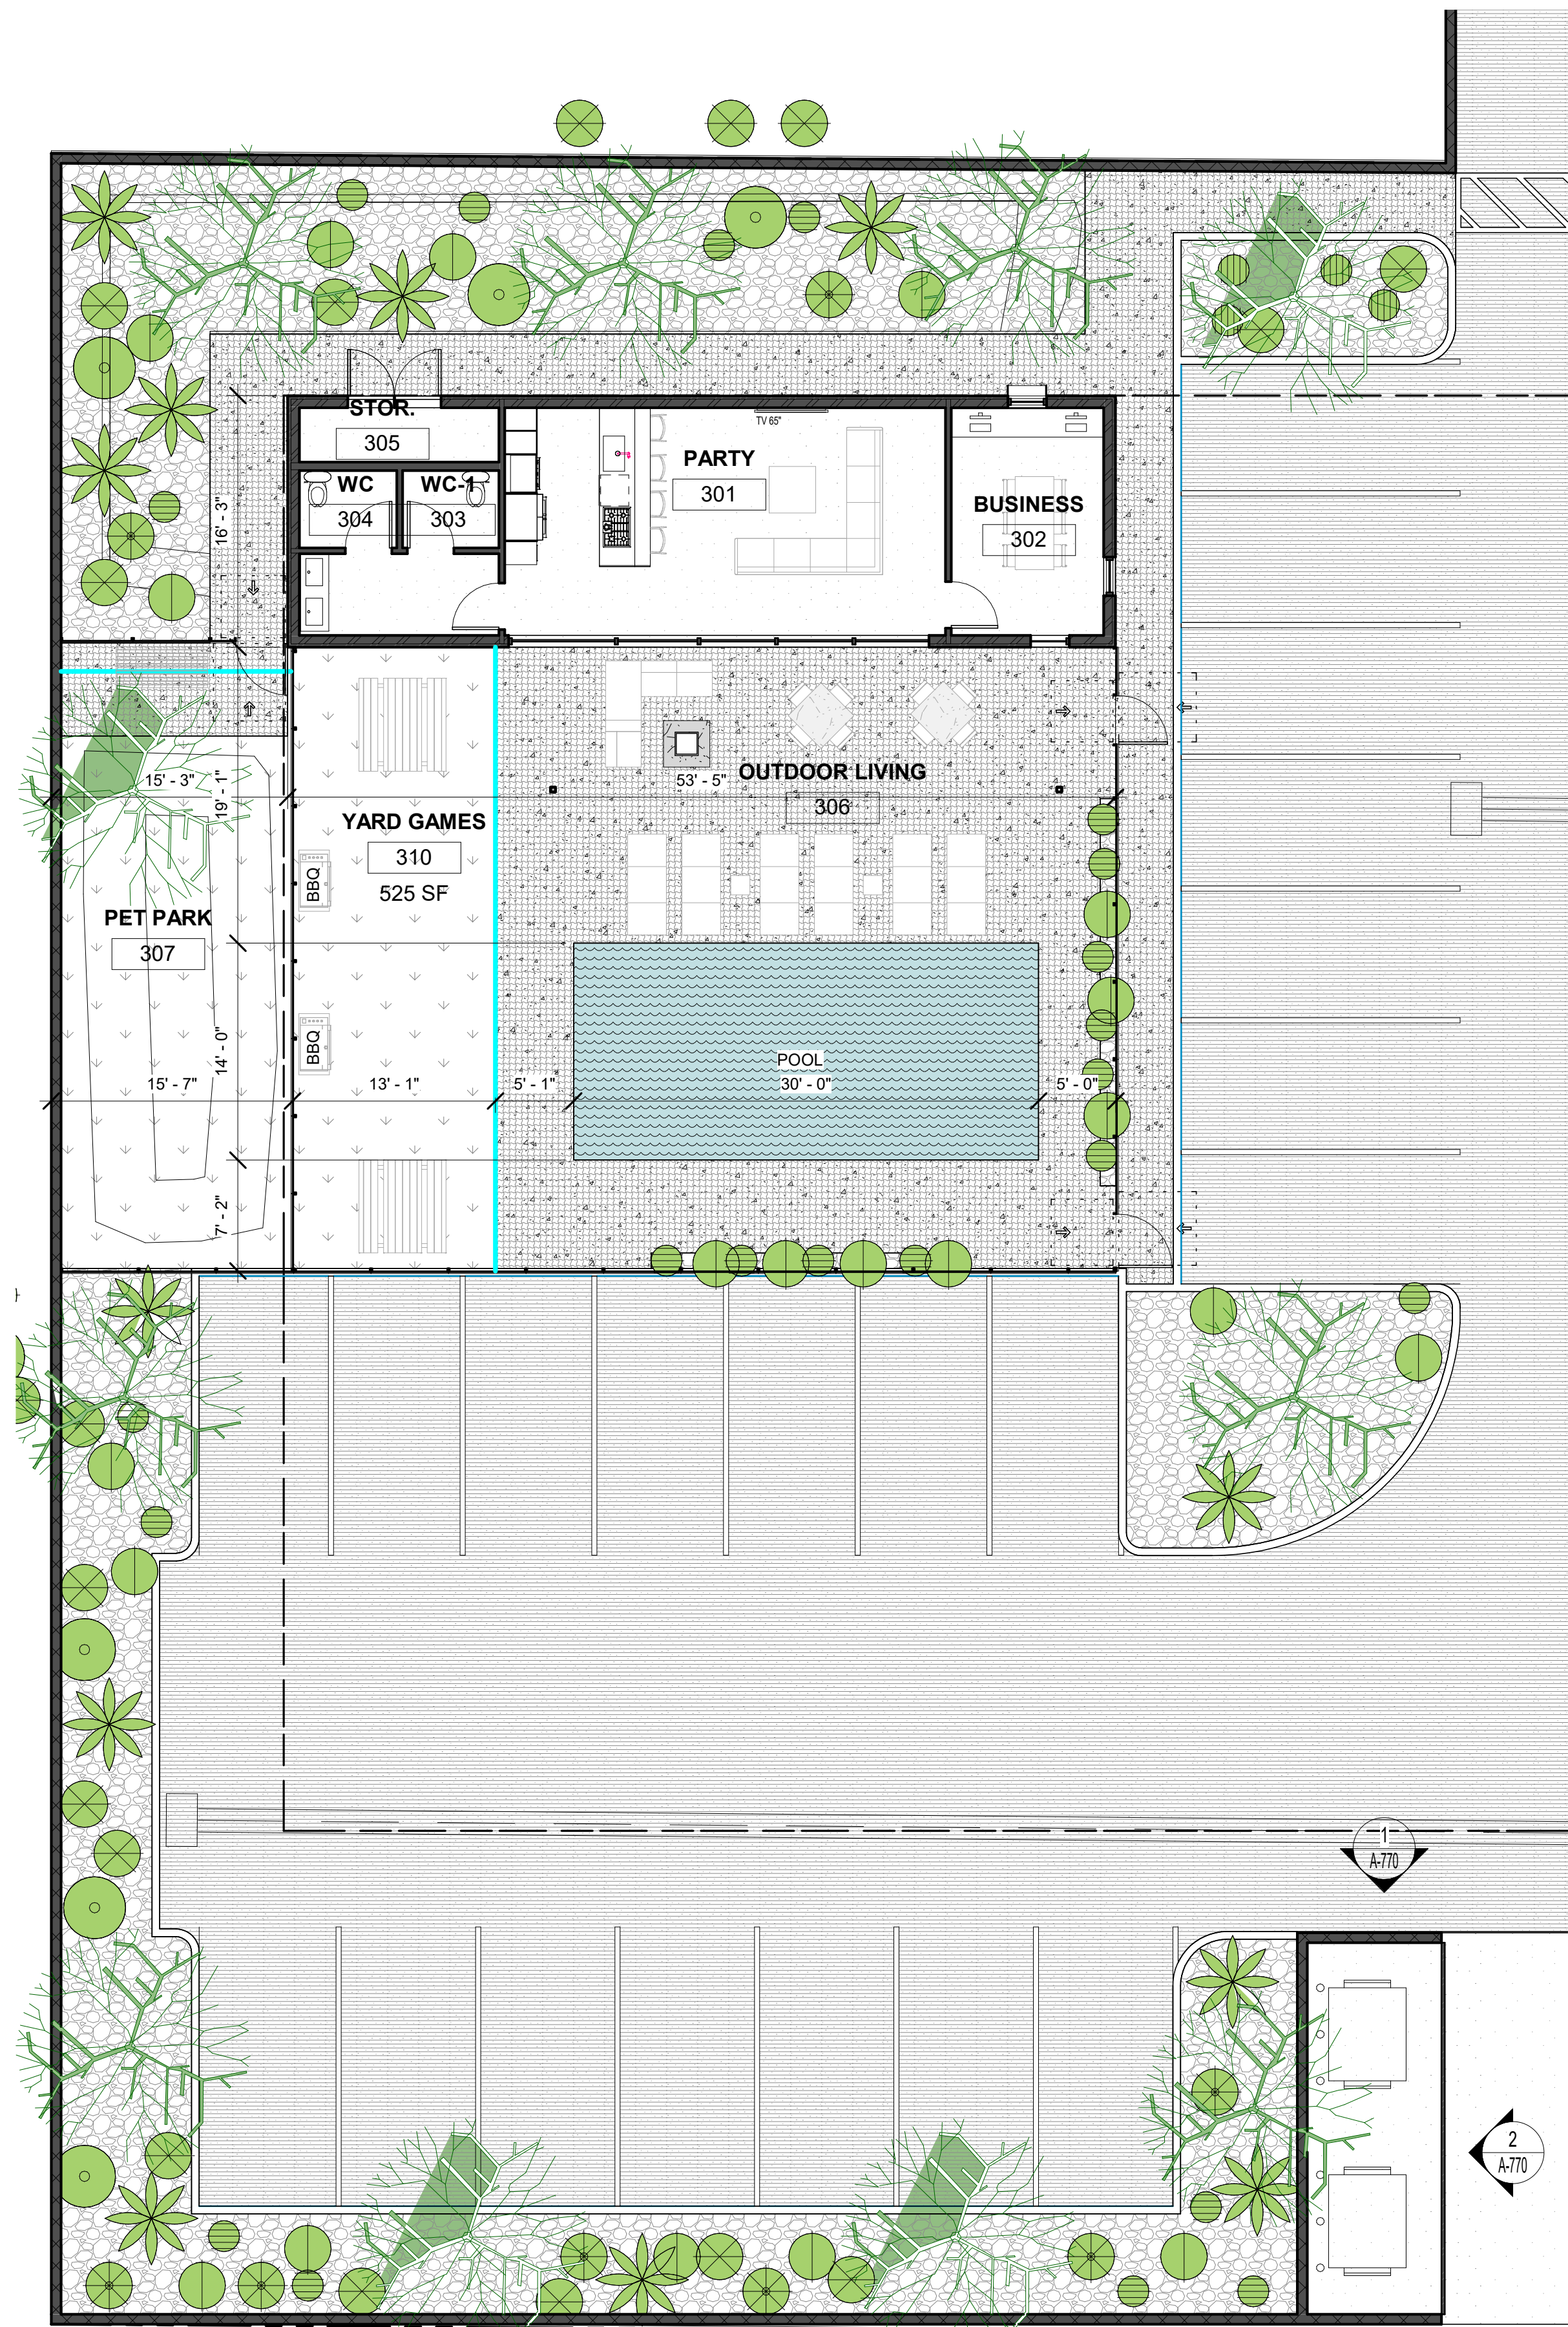

1 CLUBHOUSE FLOOR PLAN
SCALE: 1/8" = 1'-0"

CHERRY
STREET
APARTMENTS LLC

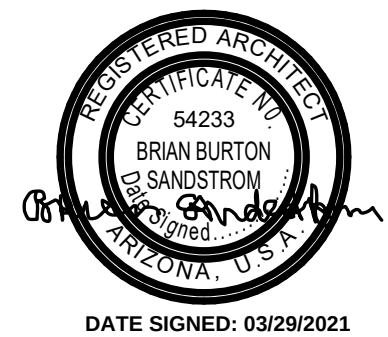

ZON21-00050 & DRB21-00086 SOSSAMAN HEIGHTS
APN 218-56-(007N, 304B, 305, 306, 307A, 307B, 308,
309, 310)
MESA, AZ

NO.	REVISION	DATE
PROJECT NO.: 002		
DATE: 03/29/2021		
DESIGNED BY: ADB		
DRAWN BY: BBS		
APPROVED BY: BBS		
SHEET TITLE: CLUBHOUSE FLOOR PLAN		

SHEET NO.:

A-201.3