




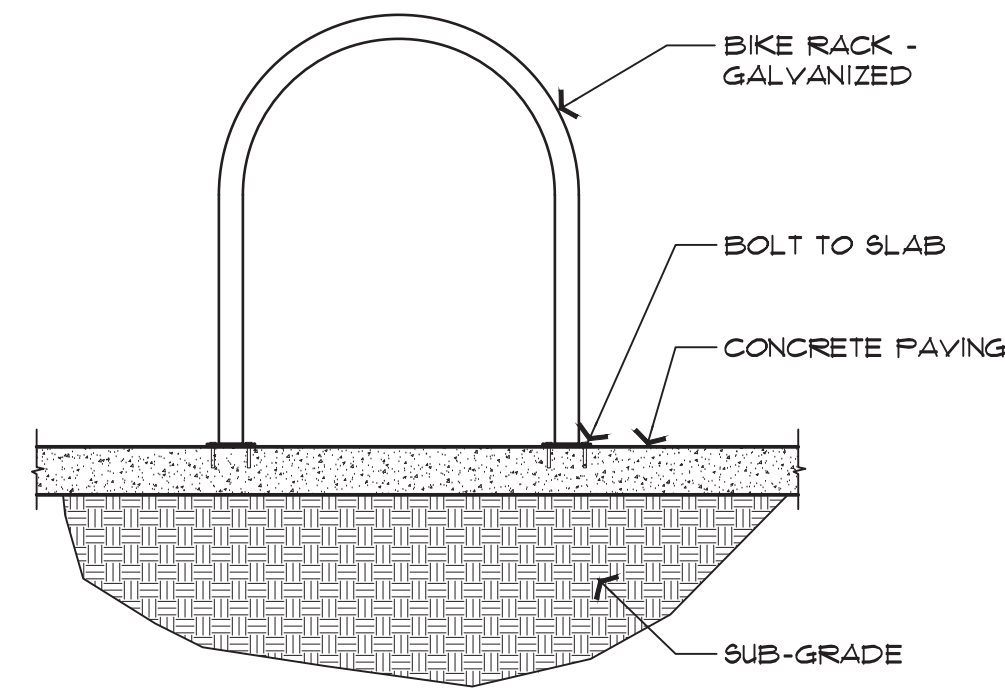


1 BICYCLE RACK SECTION
SCALE: 3/4" = 1'-0"

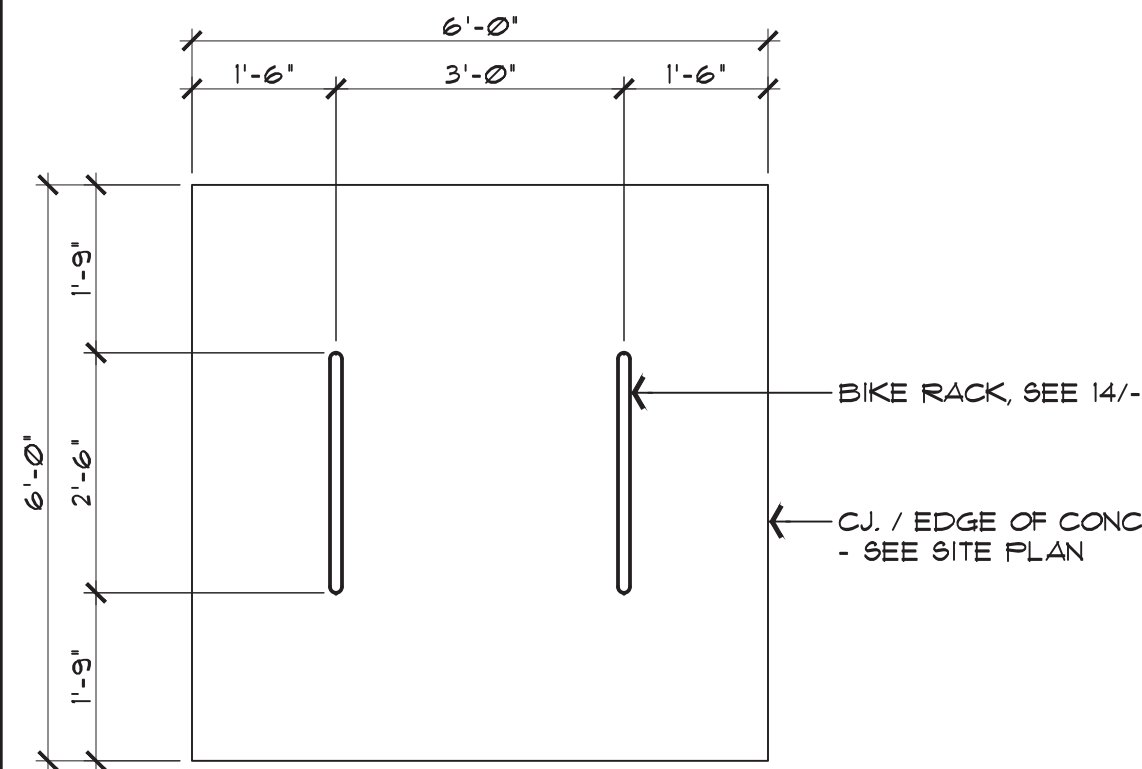


2 BICYCLE RACK PLAN
SCALE: 1/2" = 1'-0"

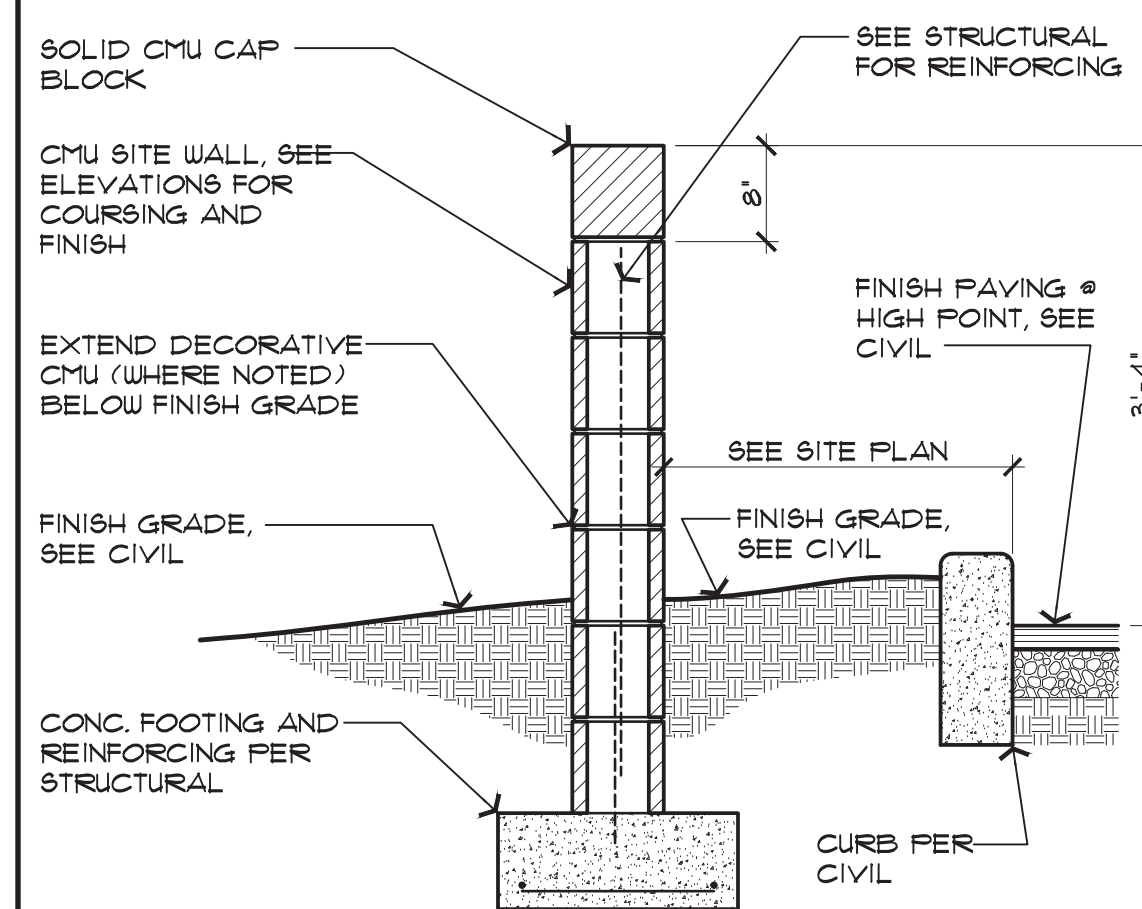


3 PARKING SCREEN WALL SECTION
SCALE: 3/4" = 1'-0"

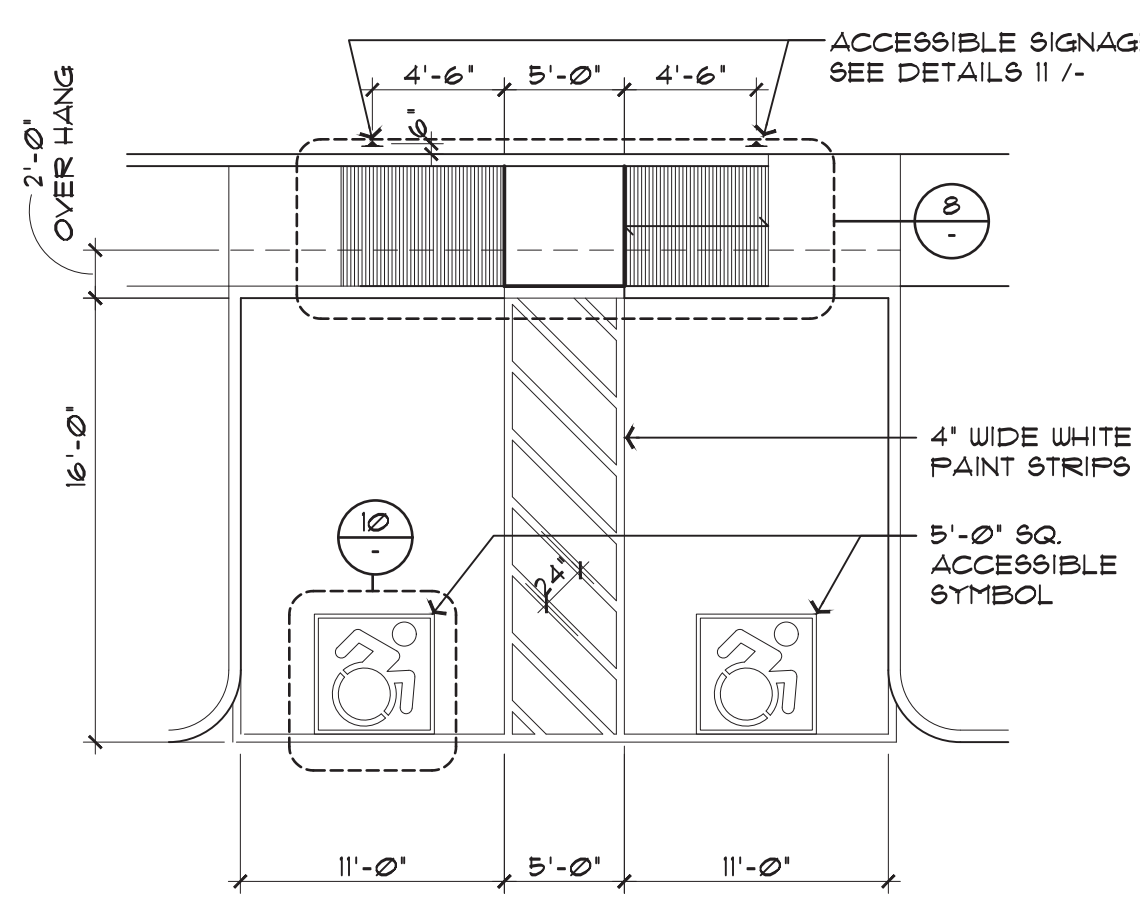


4 ACCESSIBLE STALL & RAMP
SCALE: 1/8" = 1'-0"

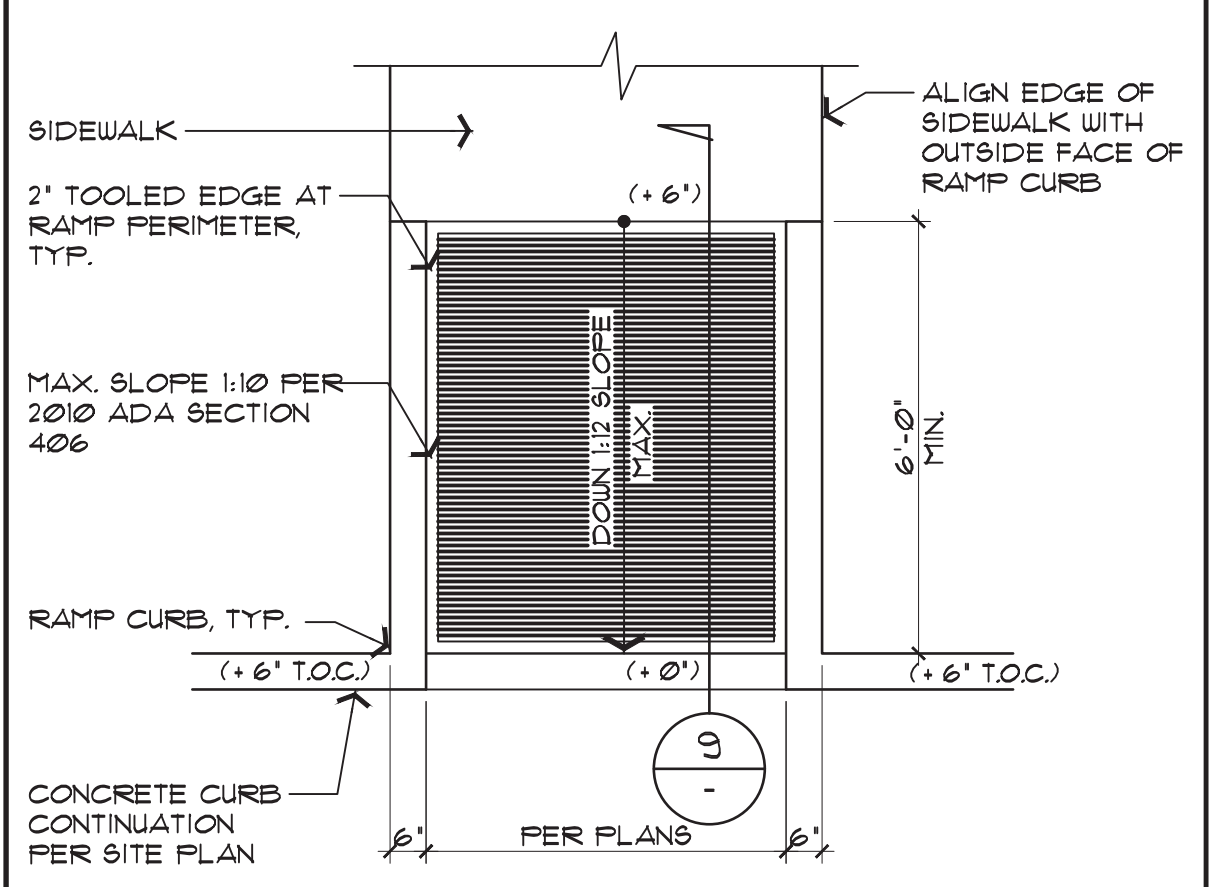


5 IN-LINE ACCESSIBLE RAMP
SCALE: 3/8" = 1'-0"

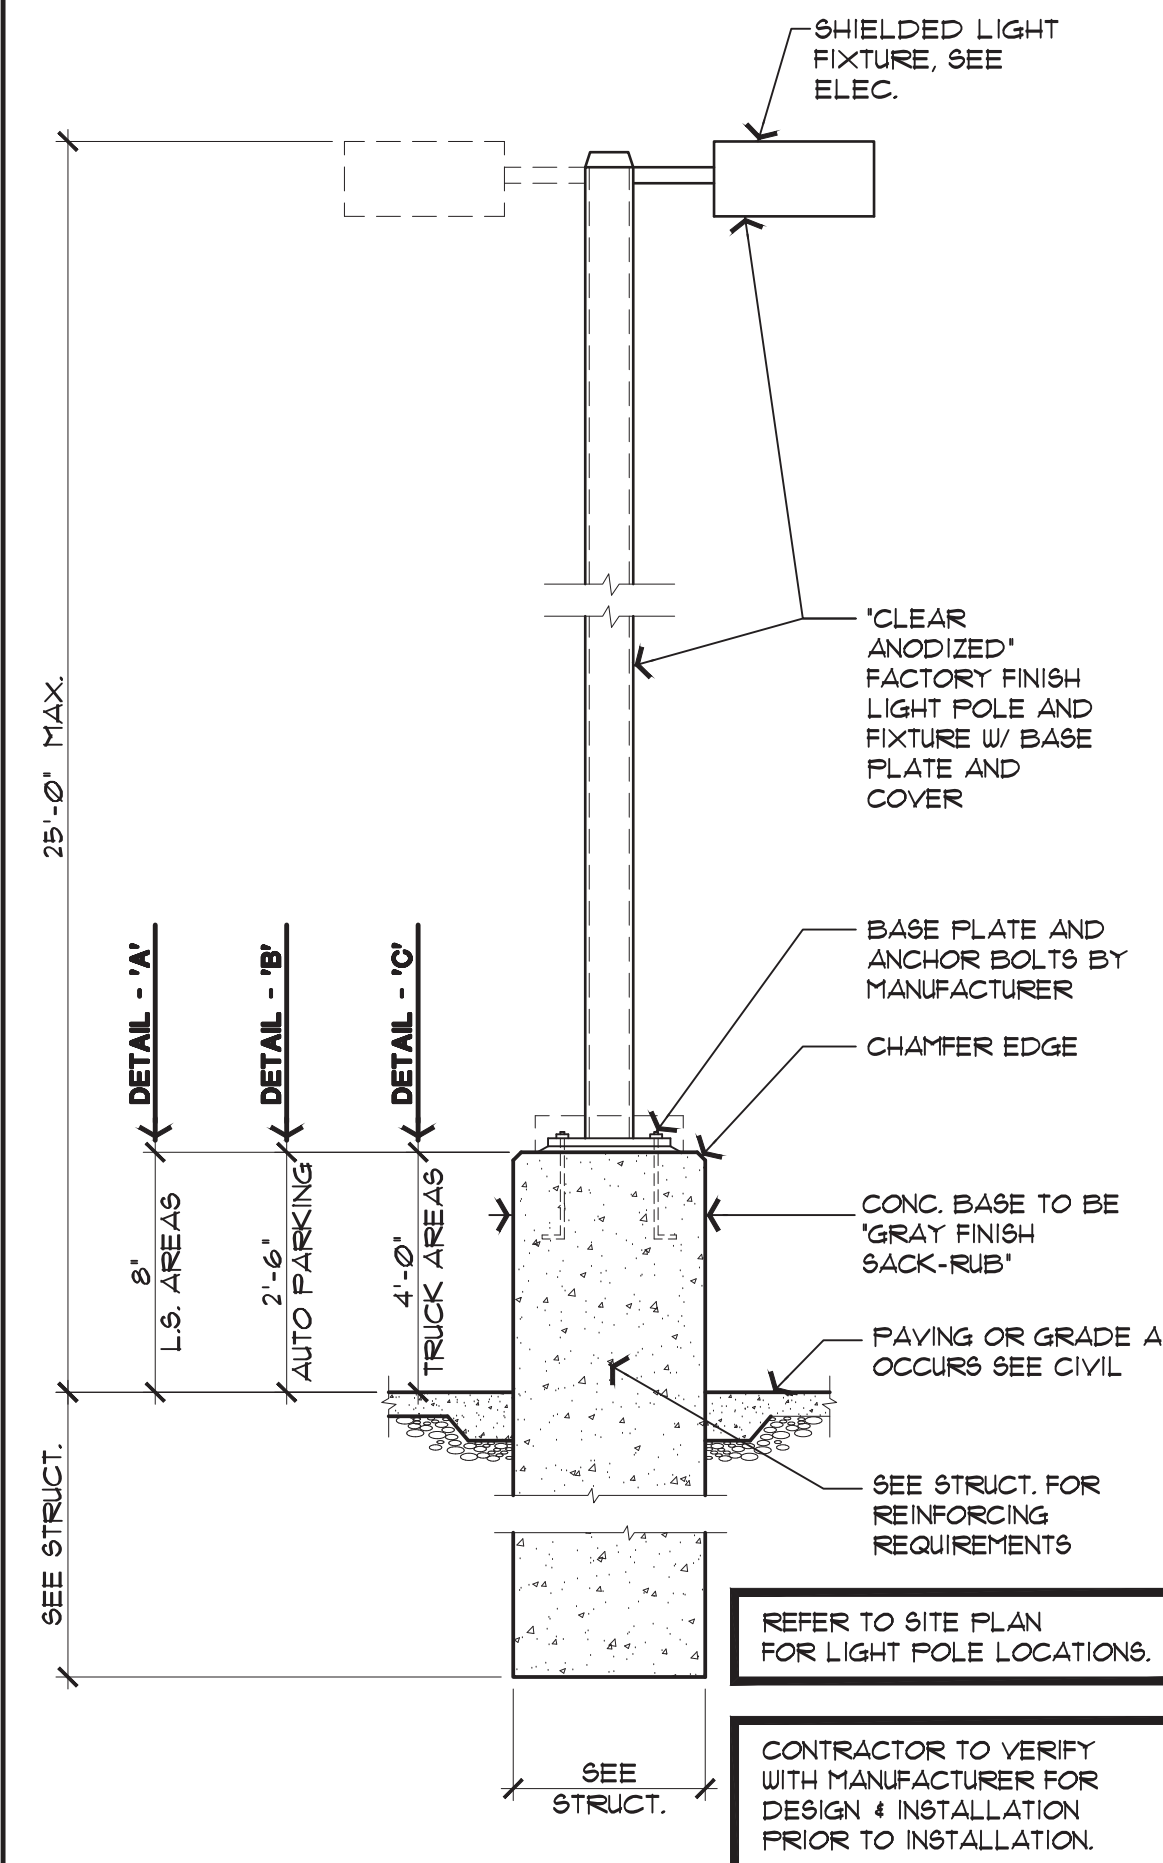



6 LIGHT POLE DETAIL
SCALE: 1/2" = 1'-0"

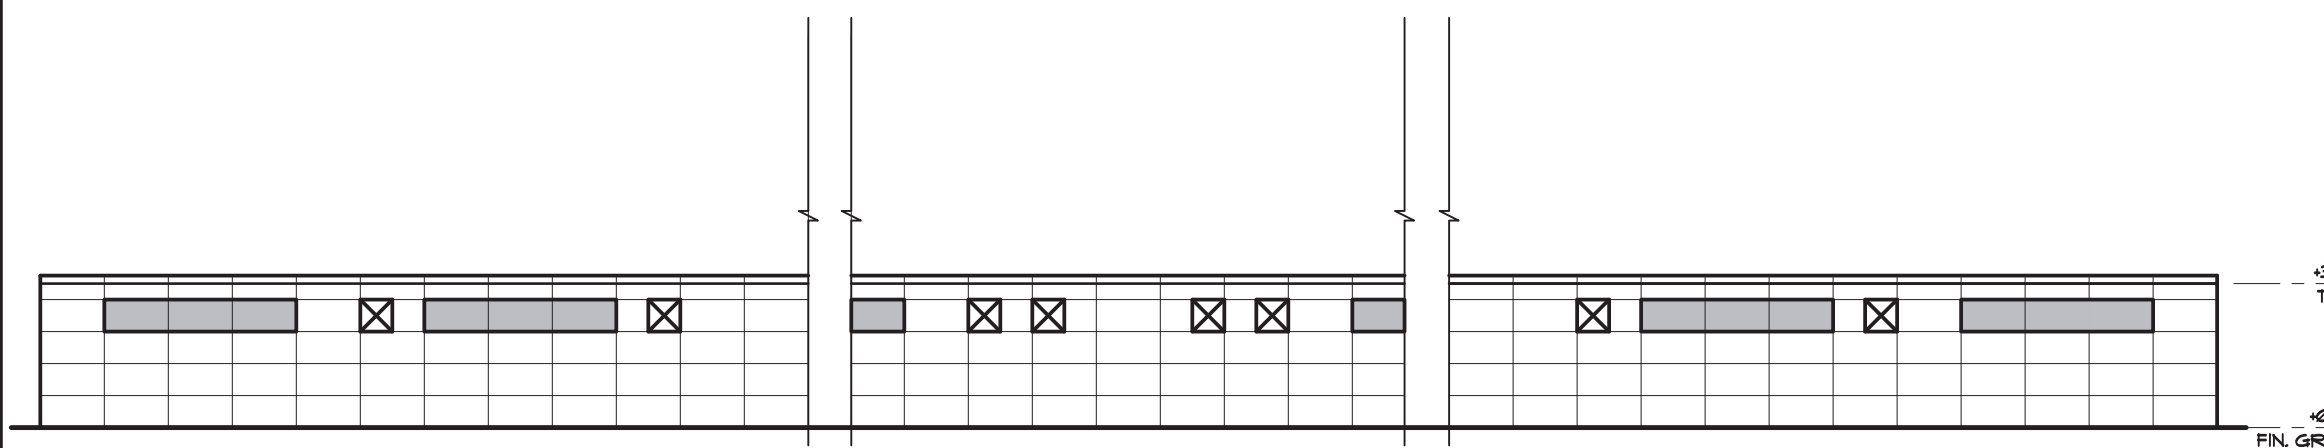

7 3' HIGH C.M.U. SCREEN WALL ELEV.
SCALE: 1/4" = 1'-0"

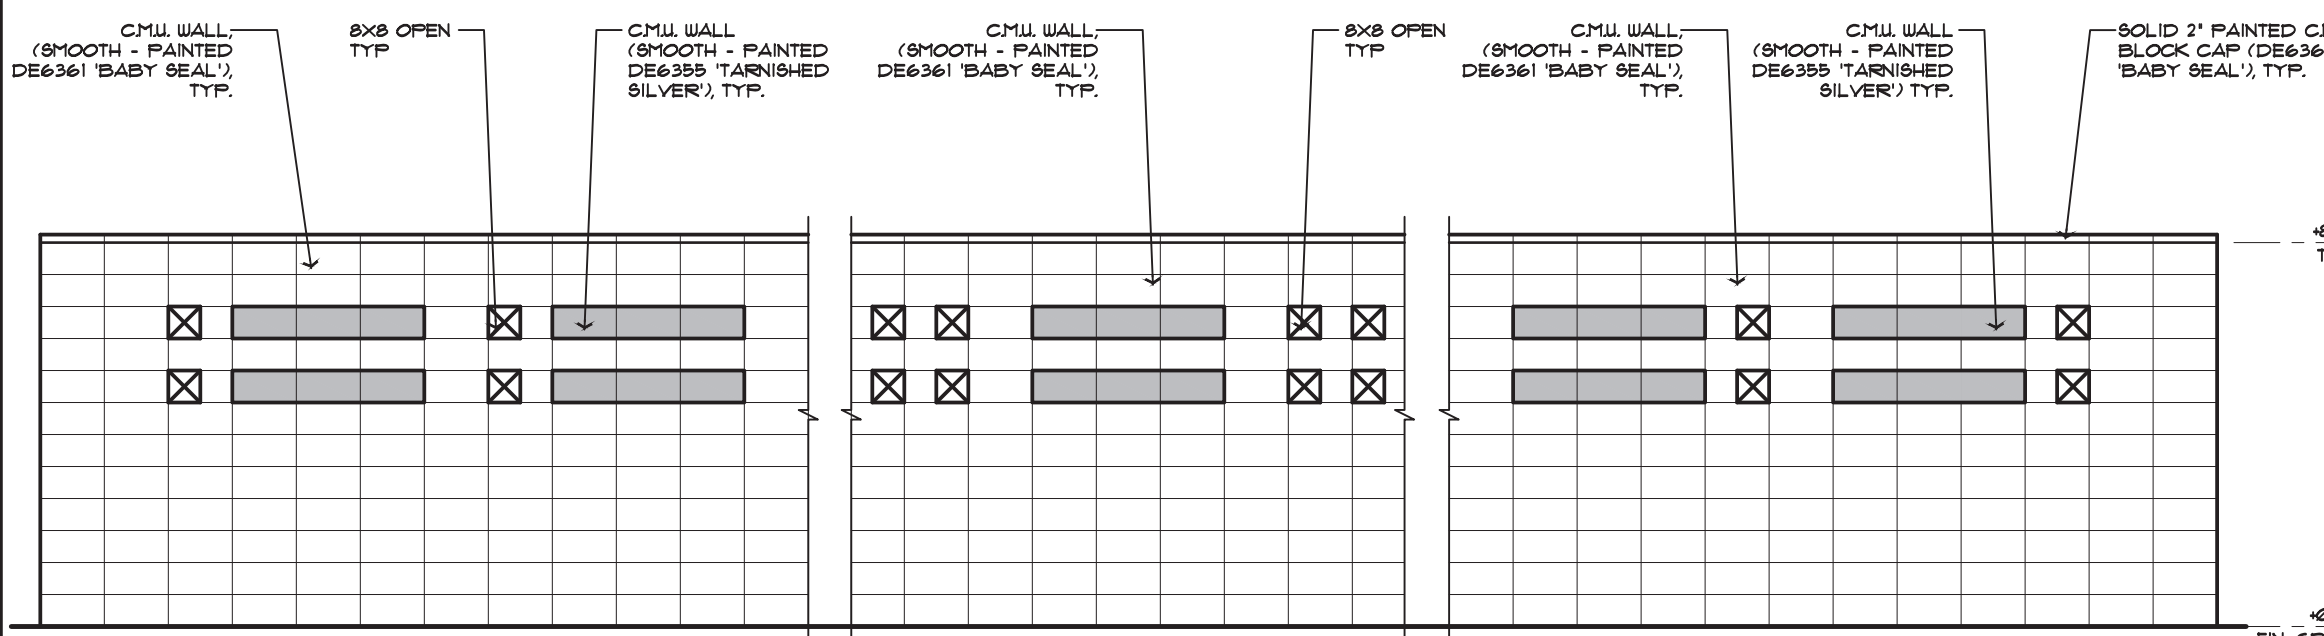

8 8' HIGH C.M.U. WALL ELEV.
SCALE: 1/4" = 1'-0"

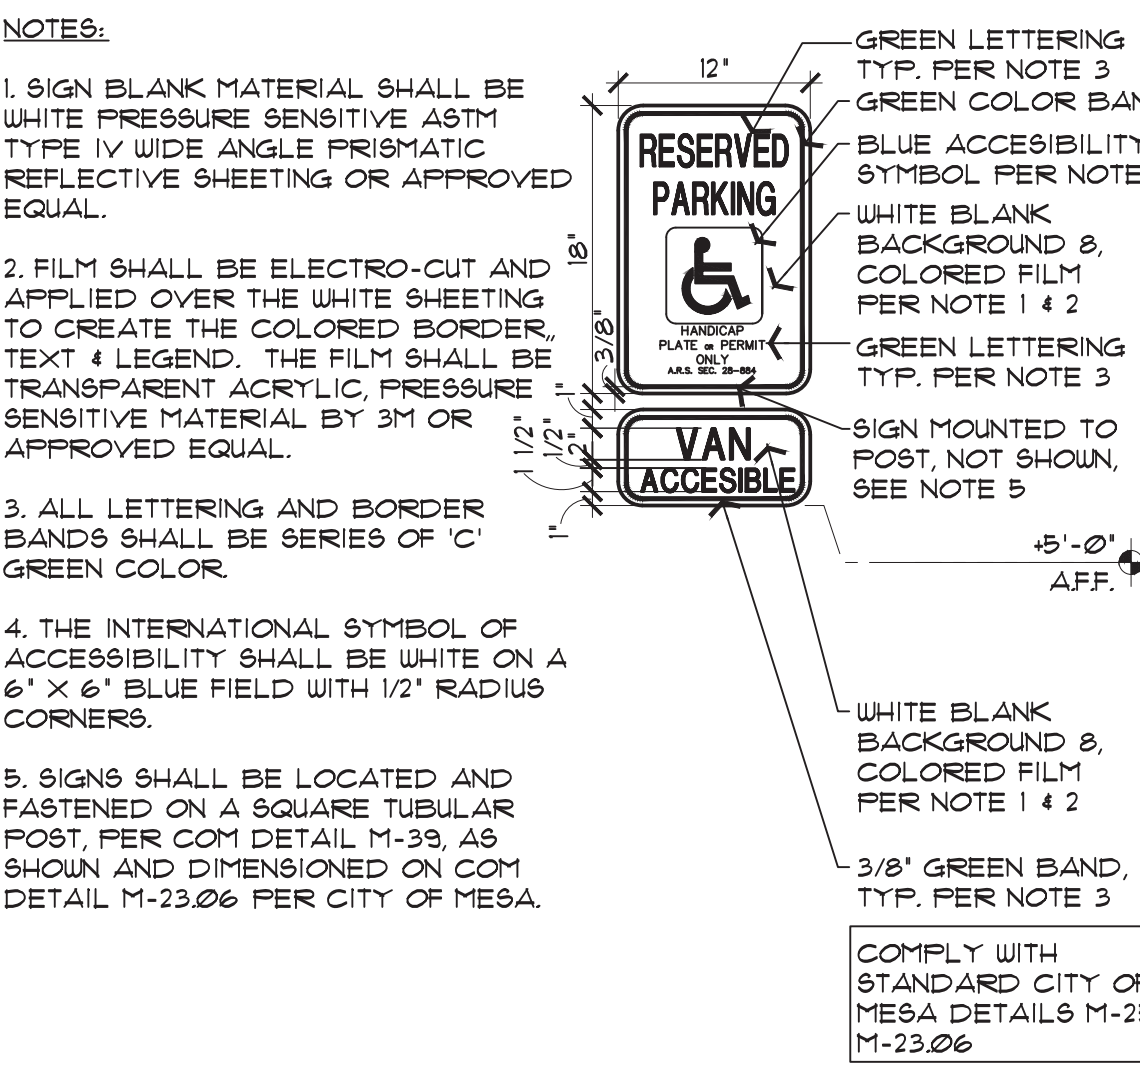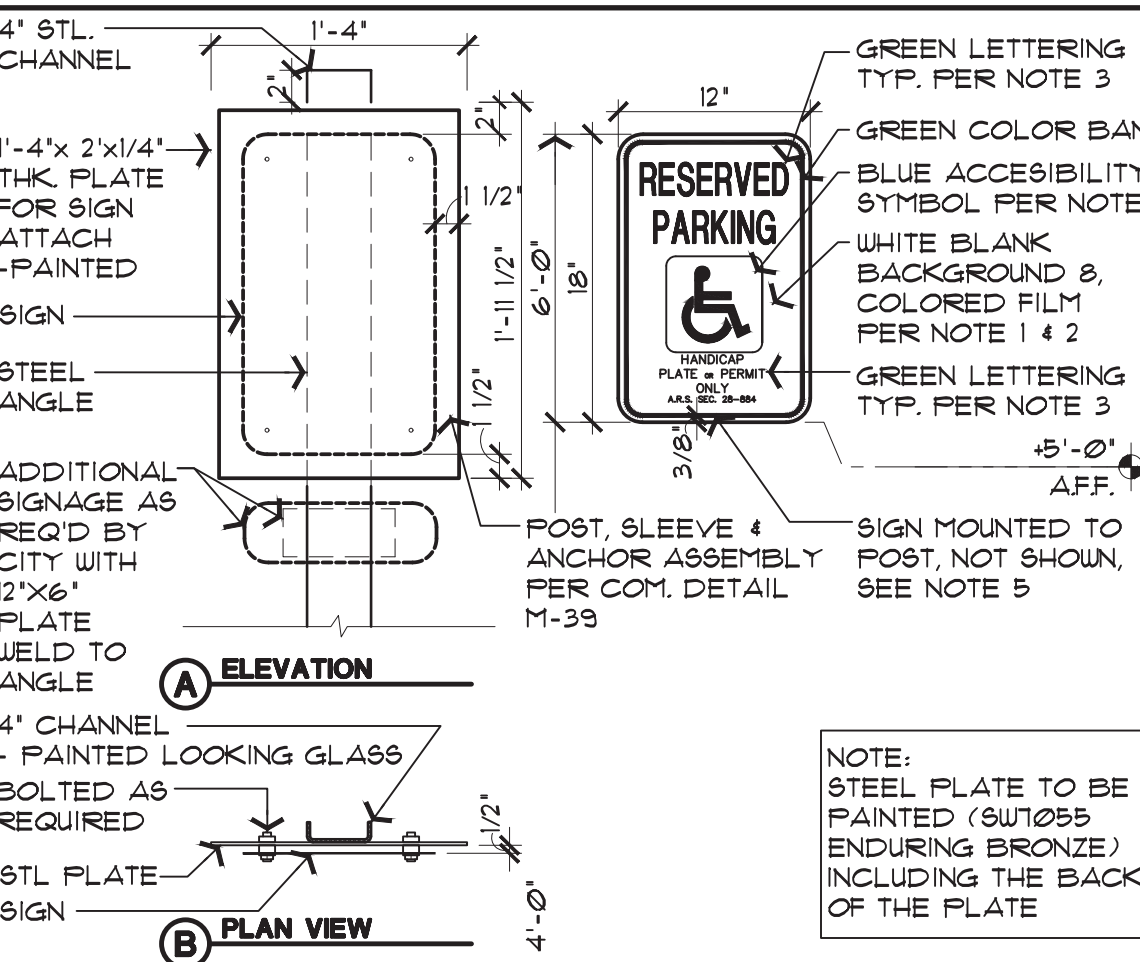

9 ADA SIGN POST - CITY OF MESA
SCALE: 1" = 1'-0"