




1 WEST ELEVATION - BUILDING A  
SCALE: 1"=30'-0"

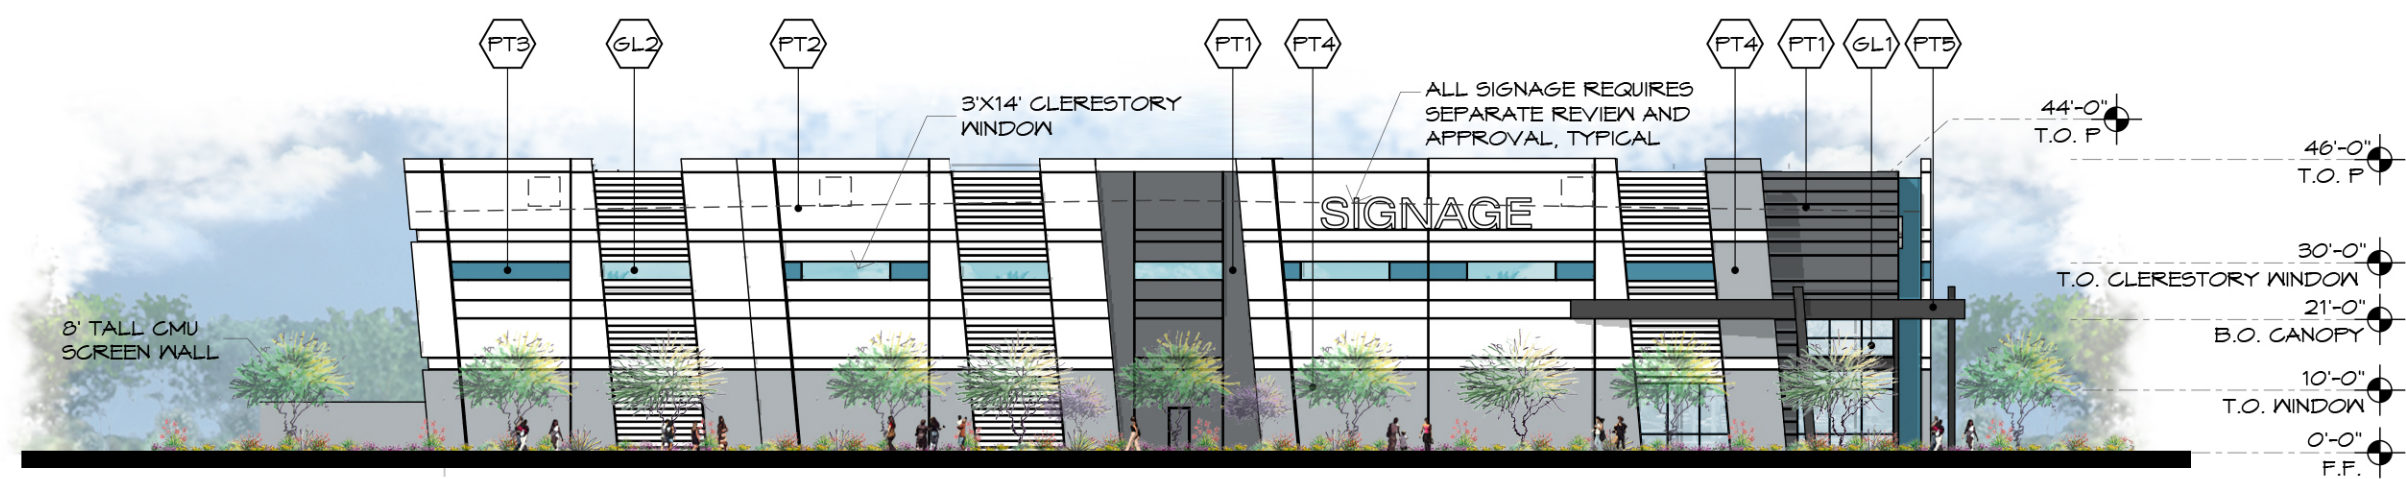

2 NORTH ELEVATION - BUILDING A  
SCALE: 1"=30'-0"

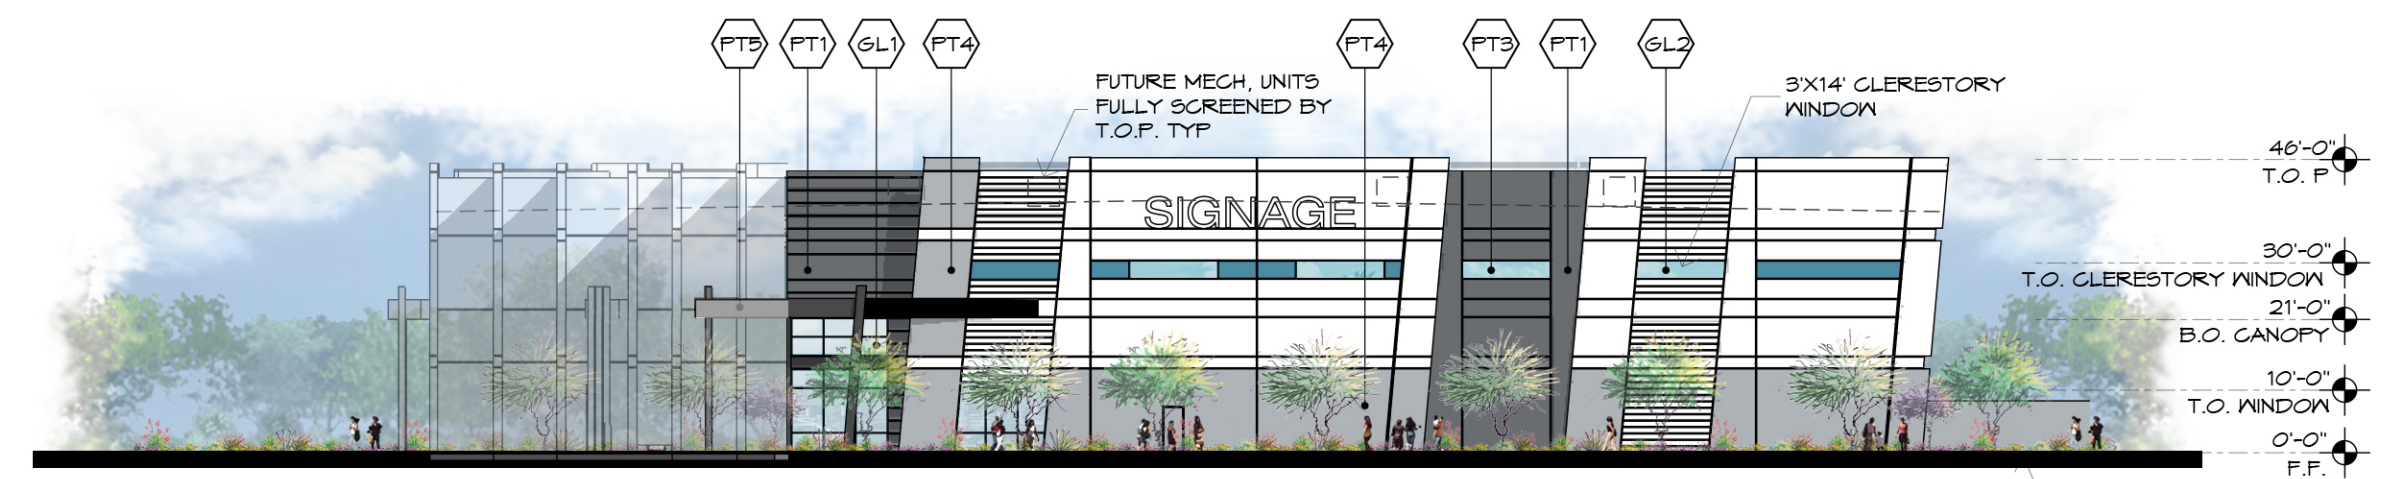

3 SOUTH ELEVATION - BUILDING A  
SCALE: 1"=30'-0"

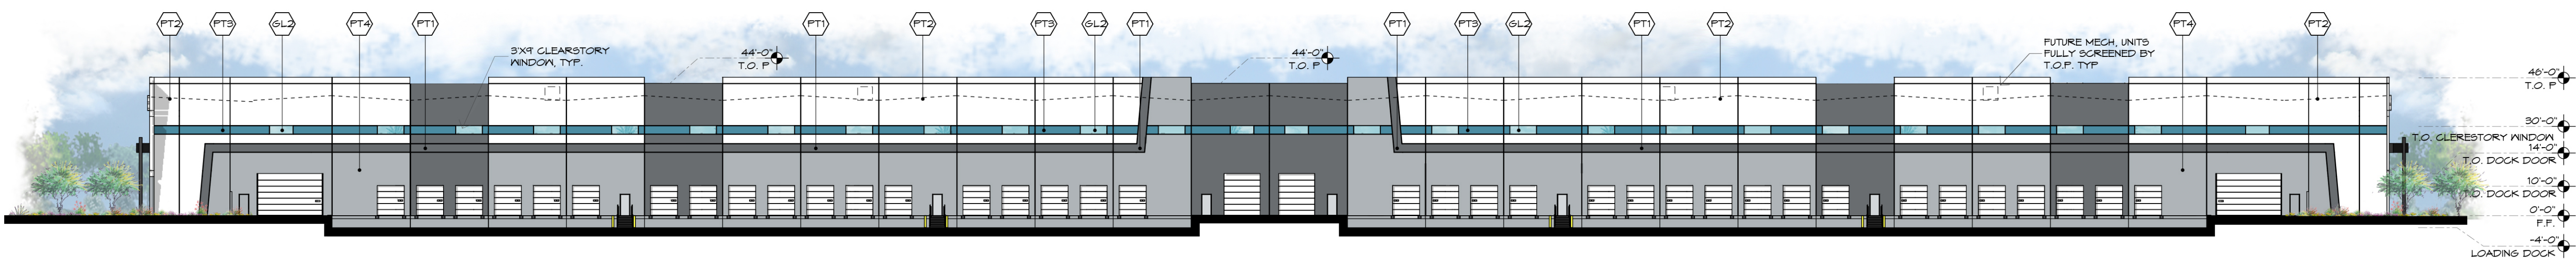

4 EAST ELEVATION - BUILDING A  
SCALE: 1"=30'-0"

MATERIAL / COLOR SCHEDULE					
MARK	DESCRIPTION	FINISH/COLOR	MODEL	MANUFACTURER	COMMENTS
SL1	1" INSULATED GLAZING	CLEAR	YUE21-2M	VIRACON	GLASS
SL2	DOUBLE INSULATED GLASS	CLEAR	AZURIA	SOLARBAN	SOLARBAN
PT1	TILT-UP CONCRETE PANEL, PAINTED	TARNISHED SILVER	DE6355	DUNN EDWARDS	
PT2	TILT-UP CONCRETE PANEL, PAINTED	DECEMBER SKY	DE6352	DUNN EDWARDS	
PT3	TILT-UP CONCRETE PANEL, PAINTED	ENGLISH RIVER	DE5189	DUNN EDWARDS	
PT4	TILT-UP CONCRETE PANEL, PAINTED	BABY SEAL	DE6361	DUNN EDWARDS	
PT5	STEEL CANOPIES & COLUMNS	BLACK TIE	DE6357	DUNN EDWARDS	

# BUILDING A - ELEVATIONS Elliot Gateway NEC Elliot Road & Loop 202 Mesa, Arizona

EL. 1


04-19-21 R1  
03-15-21  
20069

TrammellCrowCompany




Butler Design Group, Inc.  
architects & planners




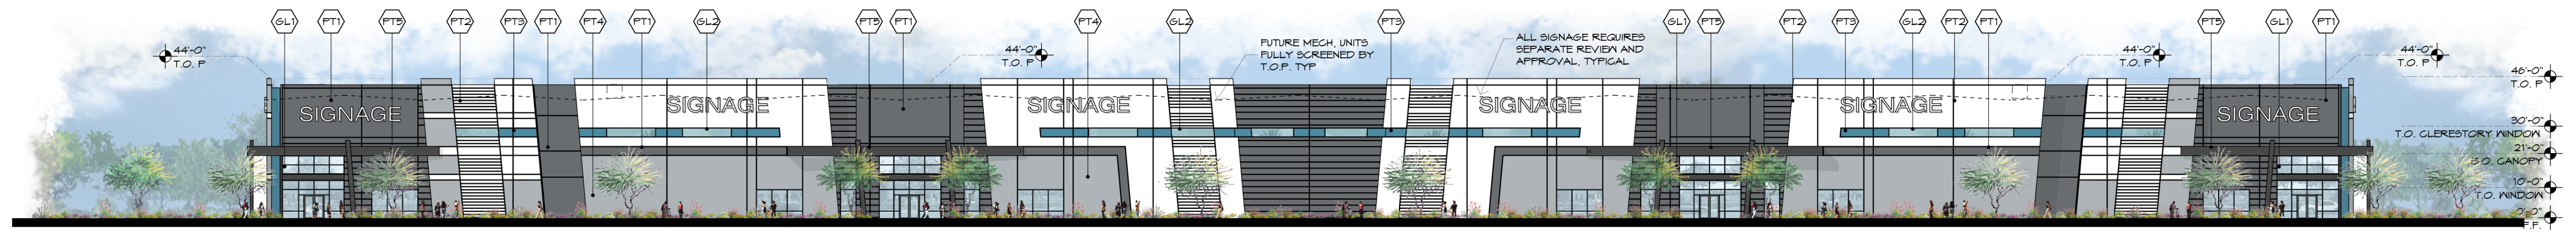


1 EAST ELEVATION - BUILDING B  
SCALE: 1"=30'-0"

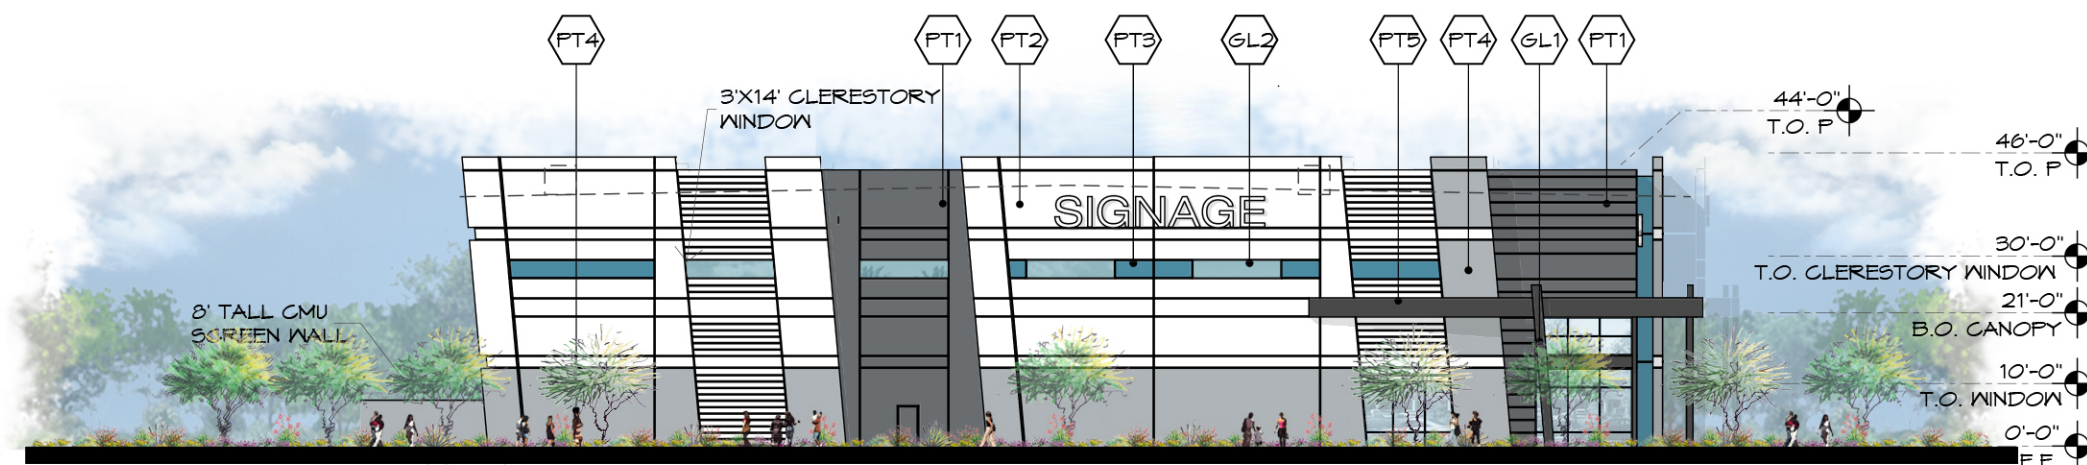

2 SOUTH ELEVATION - BUILDING B  
SCALE: 1"=30'-0"

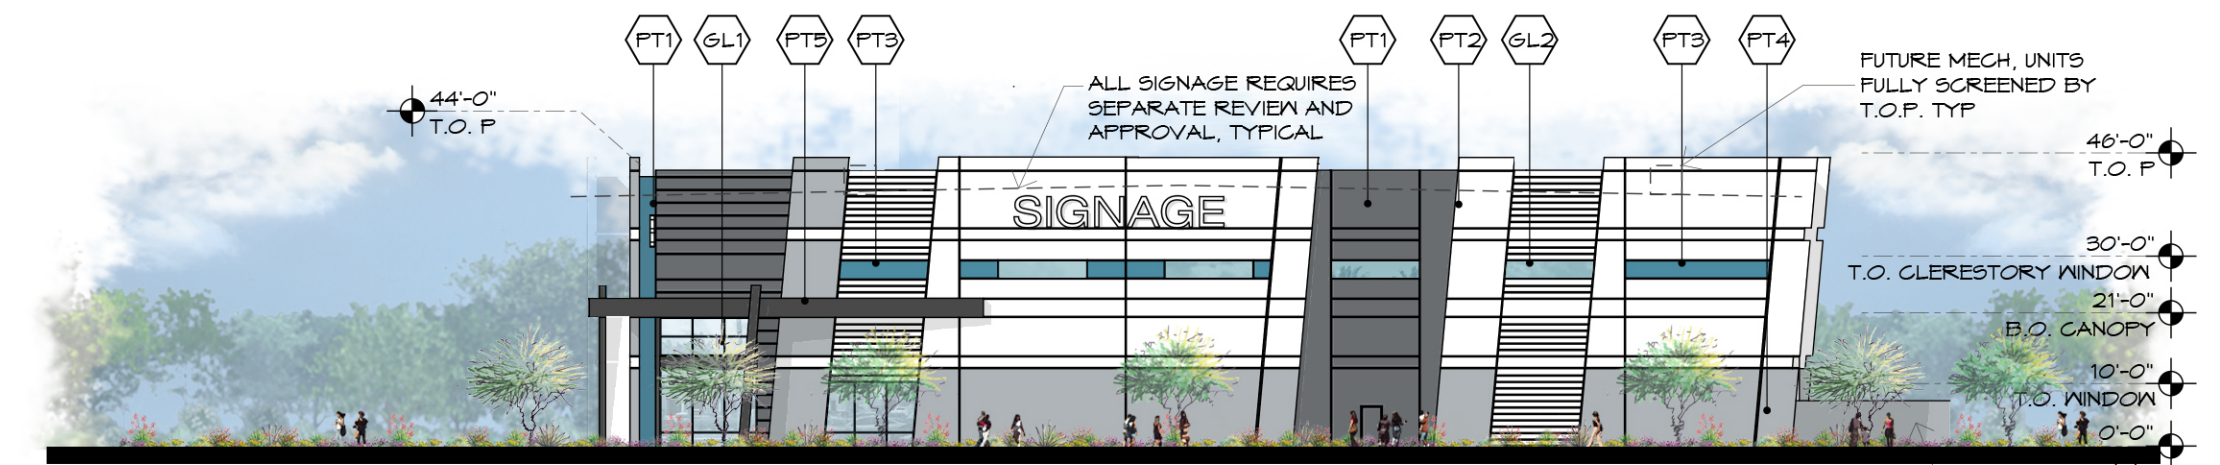

3 NORTH ELEVATION - BUILDING B  
SCALE: 1"=30'-0"

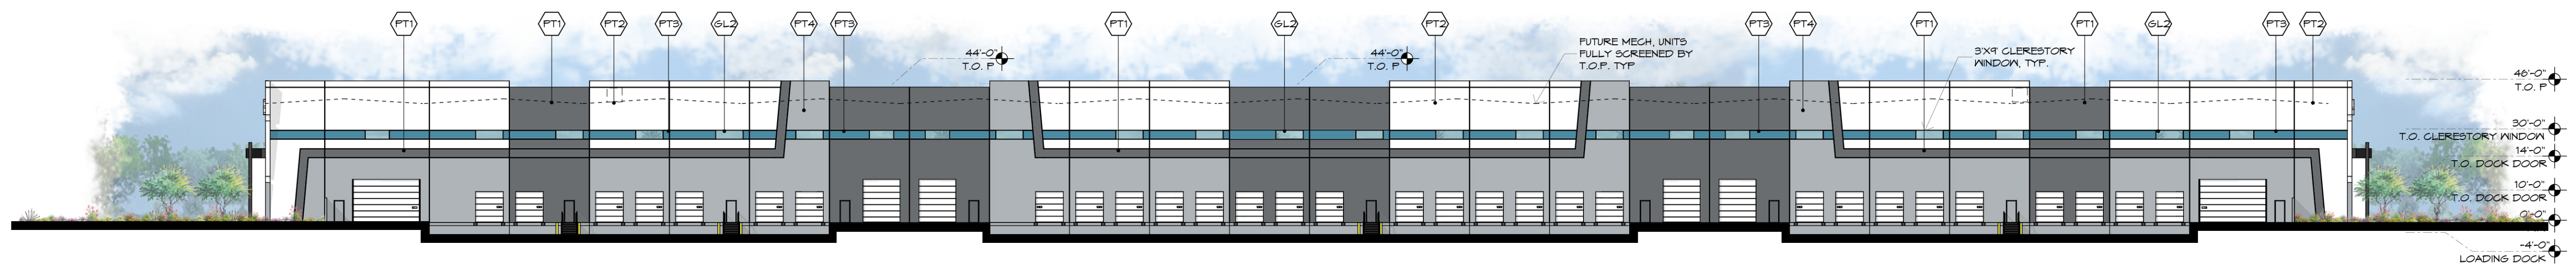

4 WEST ELEVATION - BUILDING B  
SCALE: 1"=30'-0"

MATERIAL / COLOR SCHEDULE					
MARK	DESCRIPTION	FINISH/COLOR	MODEL	MANUFACTURER	COMMENTS
GL1	1" INSULATED GLAZING	CLEAR	VUE21-2M	VIRACON	GLASS
GL2	DOUBLE INSULATED GLASS	CLEAR	AZURIA	SOLARBAN	SOLARBAN
PT1	TILT-UP CONCRETE PANEL, PAINTED	TARNISHED SILVER	DE6355	DUNN EDWARDS	
PT2	TILT-UP CONCRETE PANEL, PAINTED	DECEMBER SKY	DE6352	DUNN EDWARDS	
PT3	TILT-UP CONCRETE PANEL, PAINTED	ENGLISH RIVER	DE5704	DUNN EDWARDS	
PT4	TILT-UP CONCRETE PANEL, PAINTED	BABY SEAL	DE6361	DUNN EDWARDS	
PT5	STEEL CANOPIES & COLUMNS	BLACK TIE	DE6357	DUNN EDWARDS	

# BUILDING B - ELEVATIONS Elliot Gateway NEC Elliot Road & Loop 202 Mesa, Arizona


EL. 2

Trammell Crow Company




04-19-21 R1  
03-15-21  
20069




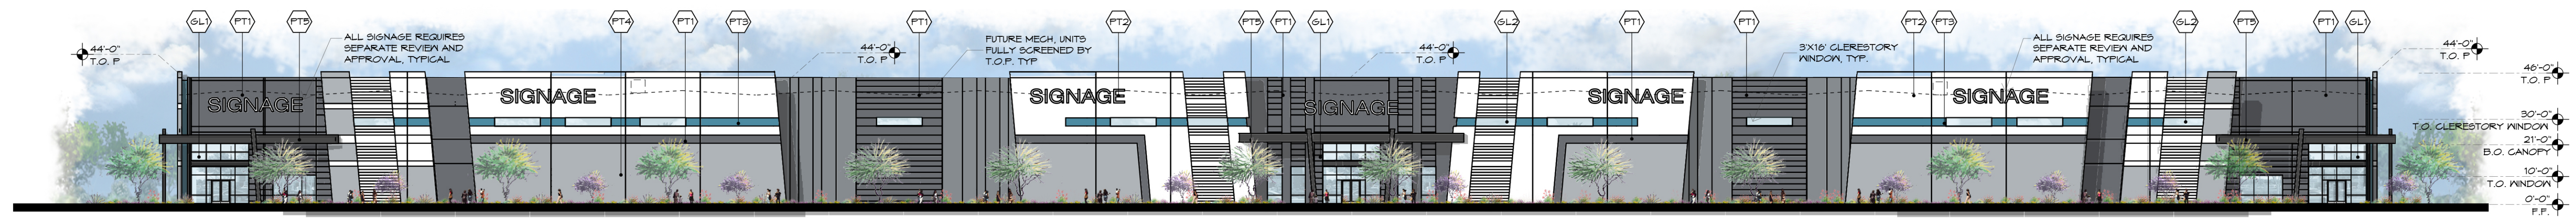


1 EAST ELEVATION - BUILDING C  
SCALE: 1"=30'-0"

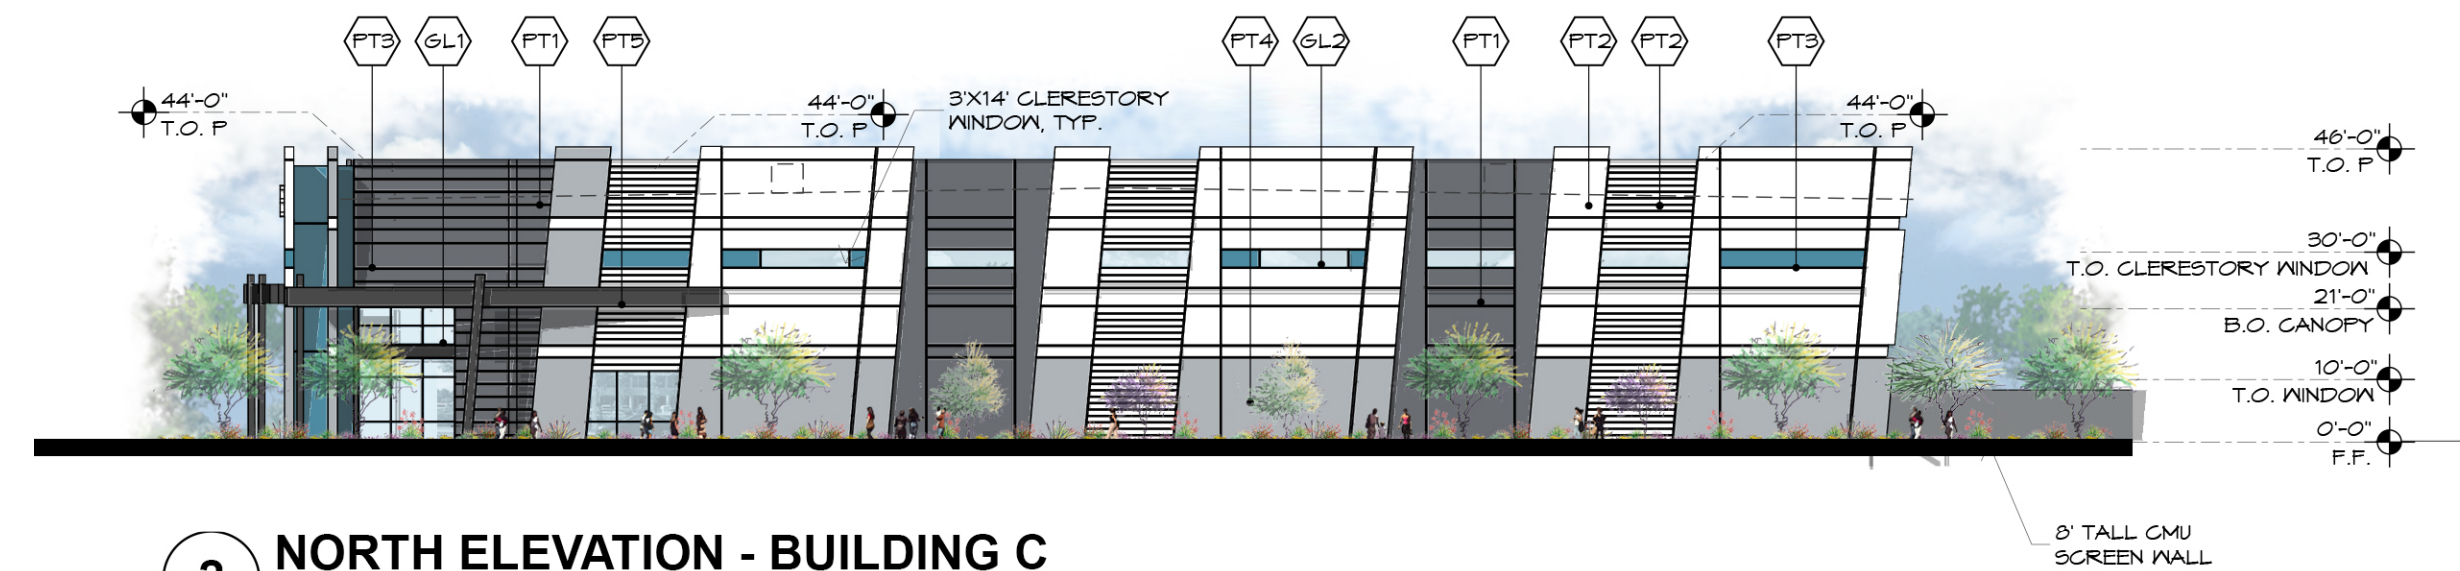

2 NORTH ELEVATION - BUILDING C  
SCALE: 1"=30'-0"

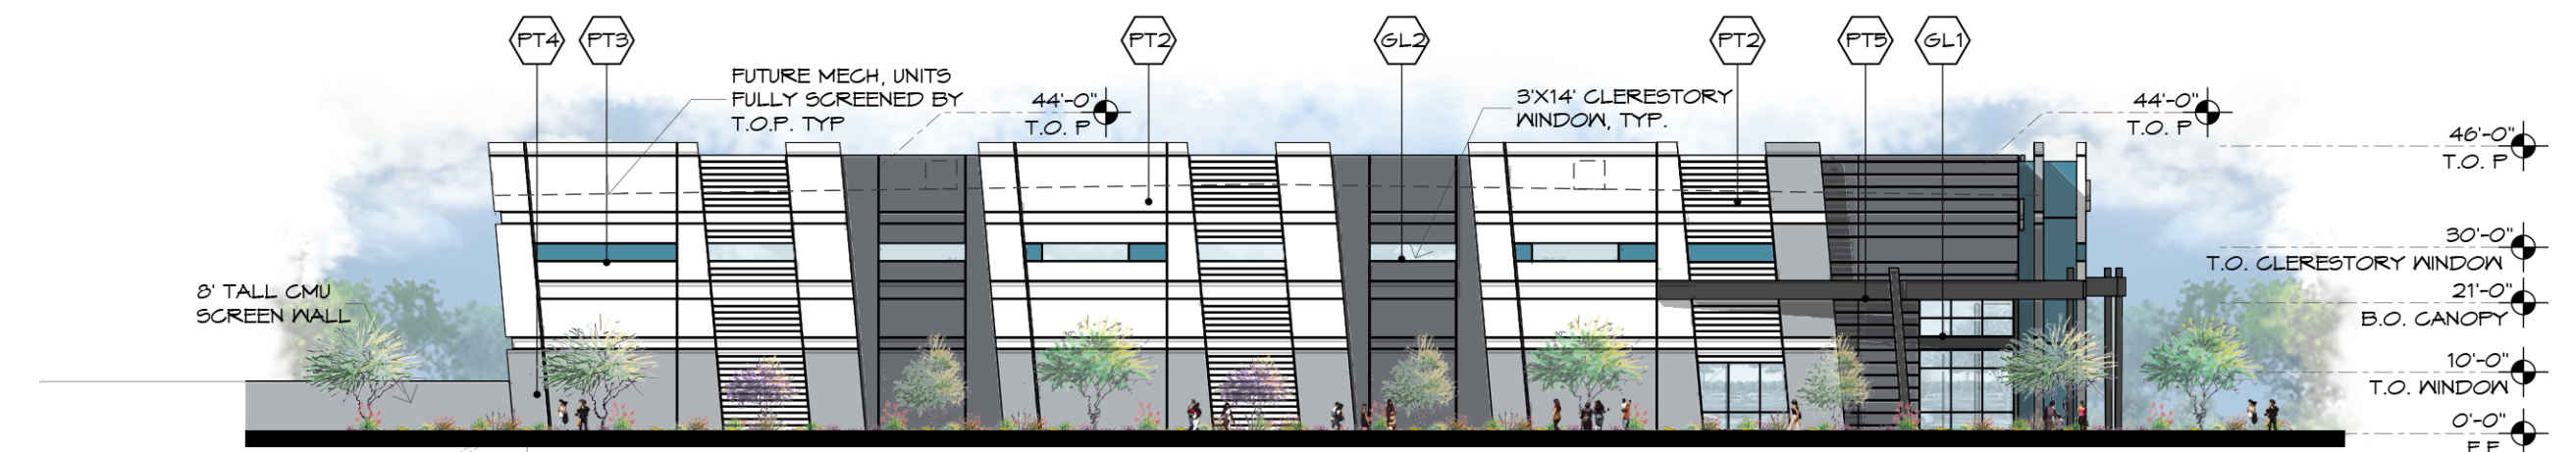

3 SOUTH ELEVATION - BUILDING C  
SCALE: 1"=30'-0"

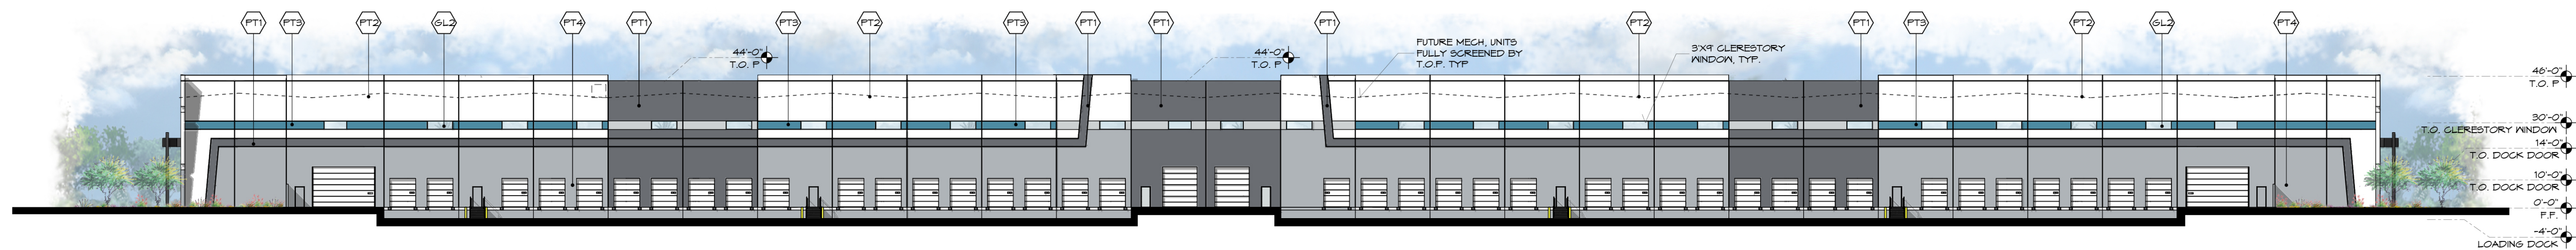

4 WEST ELEVATION - BUILDING C  
SCALE: 1"=30'-0"

MATERIAL / COLOR SCHEDULE					
MARK	DESCRIPTION	FINISH/COLOR	MODEL	MANUFACTURER	COMMENTS
GL1	1" INSULATED GLAZING	CLEAR	YUE21-2M	VIRACON	GLASS
GL2	DOUBLE INSULATED GLASS	CLEAR	AZURIA	SOLARBAN	SOLARBAN
PT1	TILT-UP CONCRETE PANEL, PAINTED	TARNISHED SILVER	DE6355	DUNN EDWARDS	
PT2	TILT-UP CONCRETE PANEL, PAINTED	DECEMBER SKY	DE6352	DUNN EDWARDS	
PT3	TILT-UP CONCRETE PANEL, PAINTED	ENGLISH RIVER	DE5189	DUNN EDWARDS	
PT4	TILT-UP CONCRETE PANEL, PAINTED	BABY SEAL	DE6361	DUNN EDWARDS	
PT5	STEEL CANOPIES & COLUMNS	BLACK TIE	DE6357	DUNN EDWARDS	

# BUILDING C - ELEVATIONS Elliot Gateway NEC Elliot Road & Loop 202 Mesa, Arizona


EL. 3

Trammell Crow Company




04-19-21 R1  
03-15-21  
20069




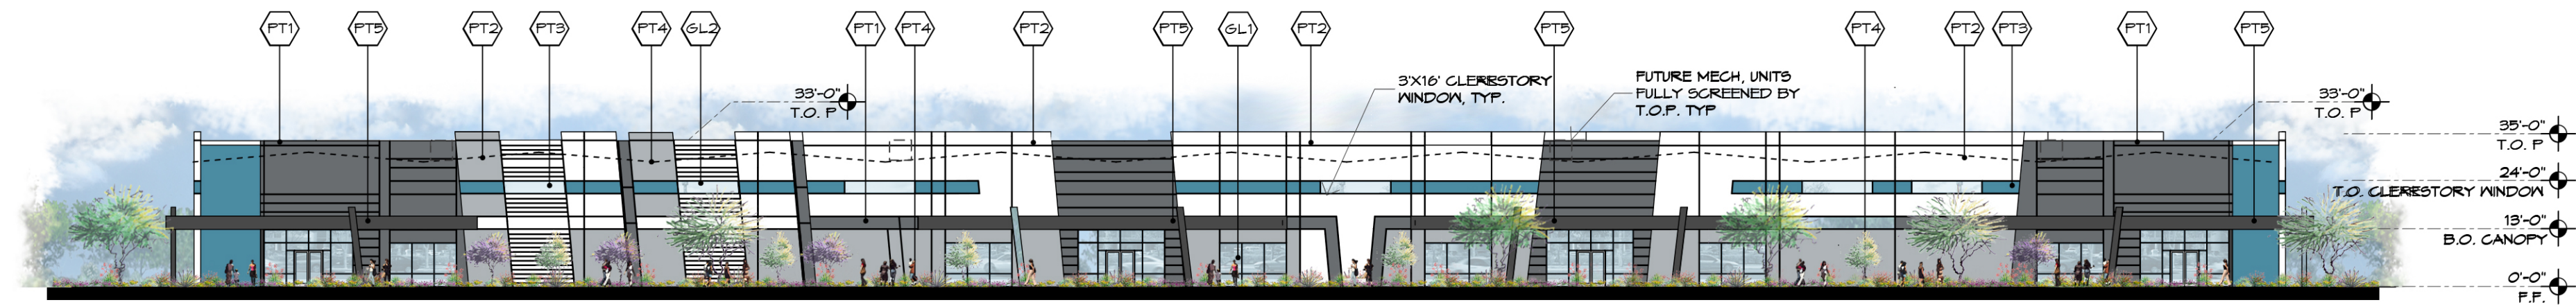


**1 SOUTH ELEVATION - BUILDING D**  
SCALE: 1"=30'-0"

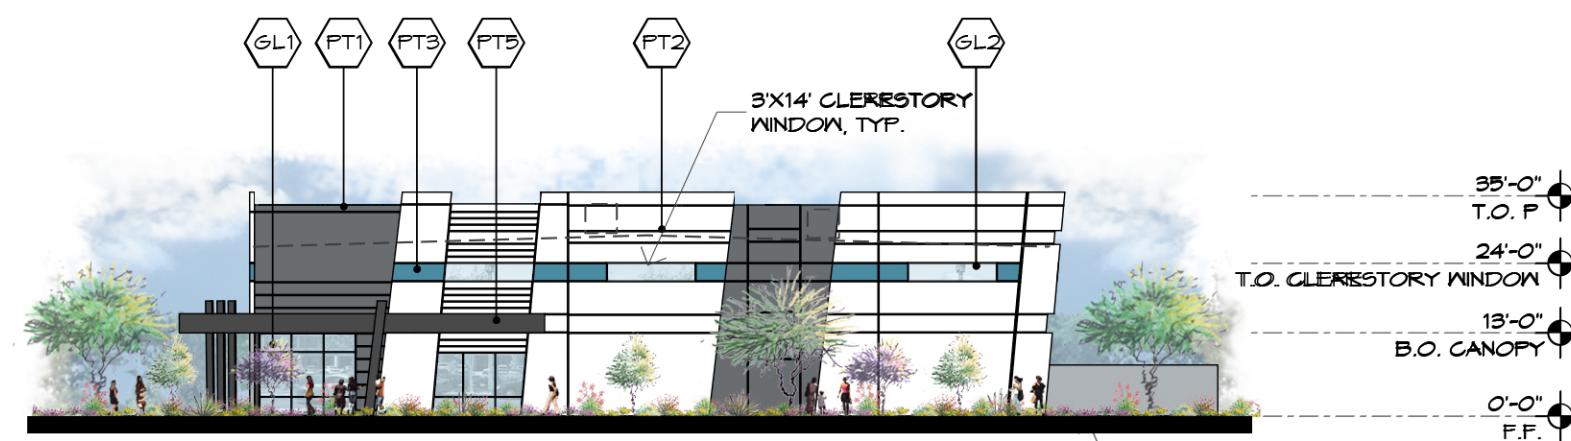

**2 EAST ELEVATION - BUILDING D**  
SCALE: 1"=30'-0"

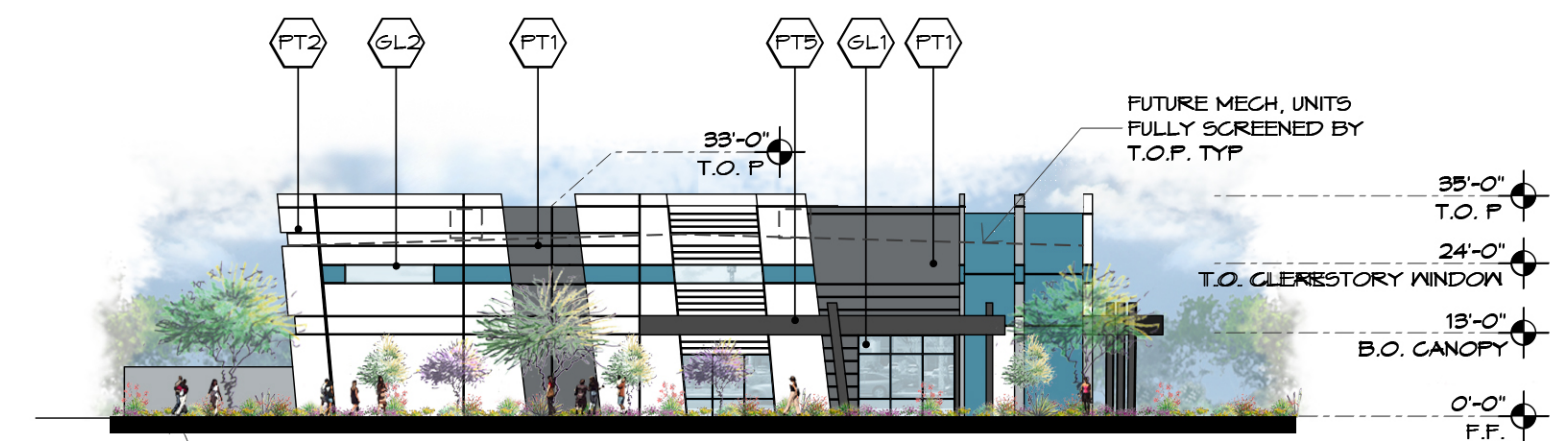

**3 WEST ELEVATION - BUILDING D**  
SCALE: 1"=30'-0"

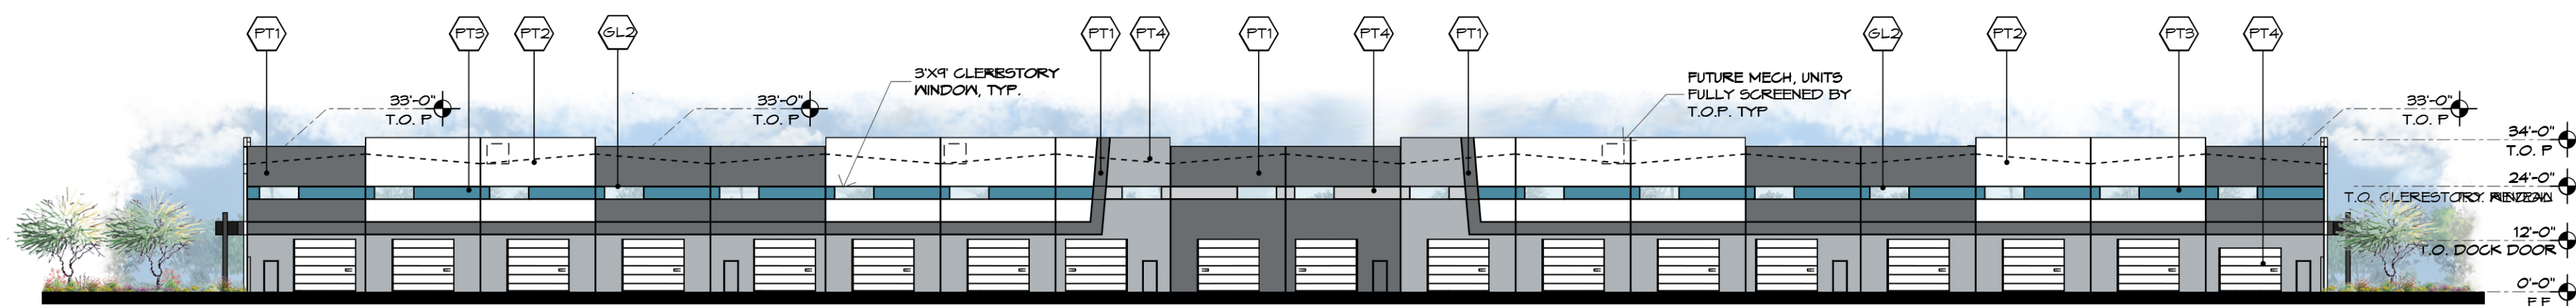

**4 NORTH ELEVATION - BUILDING D**  
SCALE: 1"=30'-0"

MATERIAL / COLOR SCHEDULE					
MARK	DESCRIPTION	FINISH/COLOR	MODEL	MANUFACTURER	COMMENTS
GL1	1" INSULATED GLAZING	CLEAR	YUE21-2M	VIRACON	GLASS
GL2	DOUBLE INSULATED GLASS	CLEAR	AZURIA	SOLARBAN	SOLARBAN
PT1	TILT-UP CONCRETE PANEL, PAINTED	TARNISHED SILVER	DE6355	DUNN EDWARDS	
PT2	TILT-UP CONCRETE PANEL, PAINTED	DECEMBER SKY	DE6352	DUNN EDWARDS	
PT3	TILT-UP CONCRETE PANEL, PAINTED	ENGLISH RIVER	DE5184	DUNN EDWARDS	
PT4	TILT-UP CONCRETE PANEL, PAINTED	BBBY SEAL	DE6361	DUNN EDWARDS	
PT5	STEEL CANOPIES & COLUMNS	BLACK TIE	DE6357	DUNN EDWARDS	

# BUILDING D - ELEVATIONS **Elliot Gateway** NEC Elliot Road & Loop 202 Mesa, Arizona

EL. 4

04-19-21 R1  
03-15-21  
20069

Trammell Crow Company

