


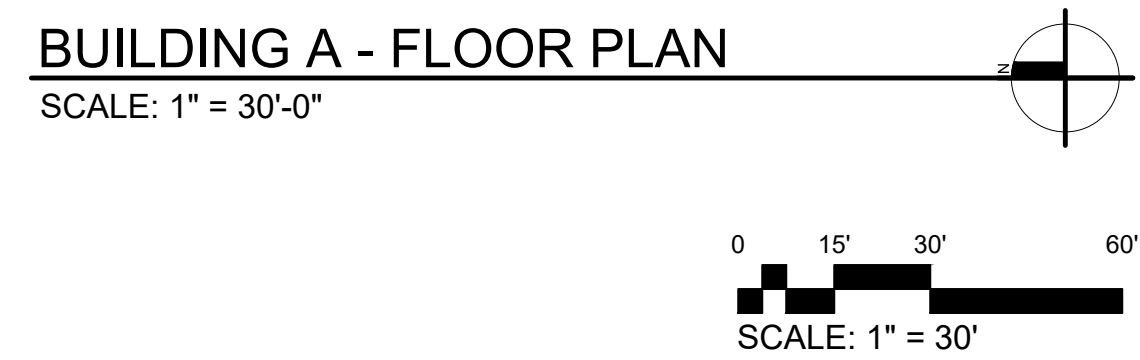


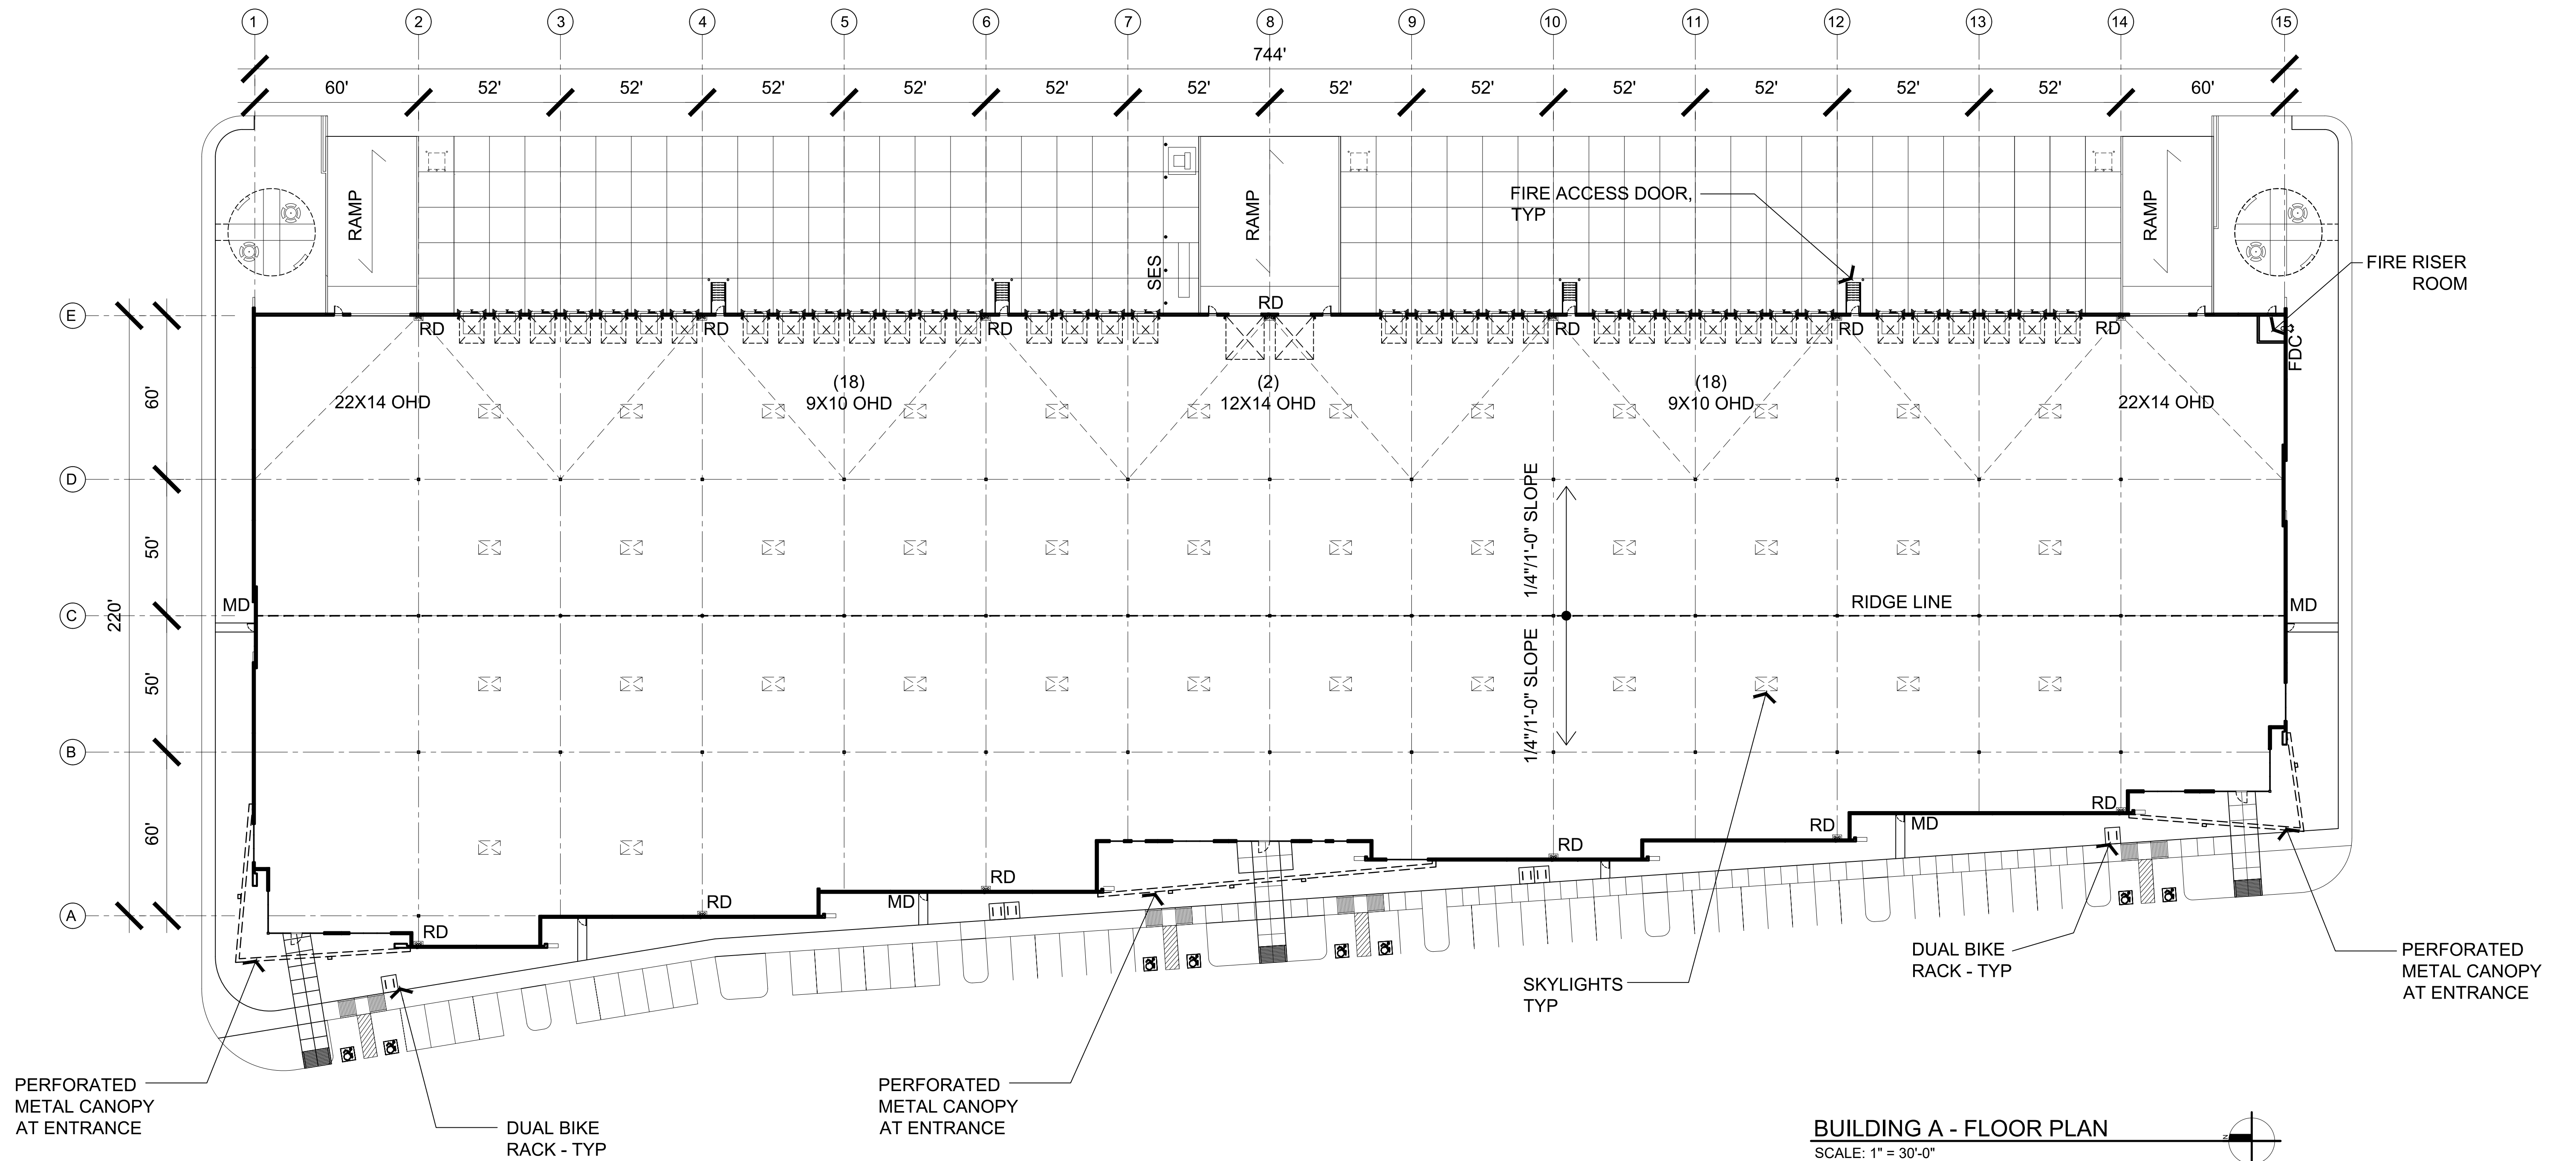


03-15-21
20069-ST07

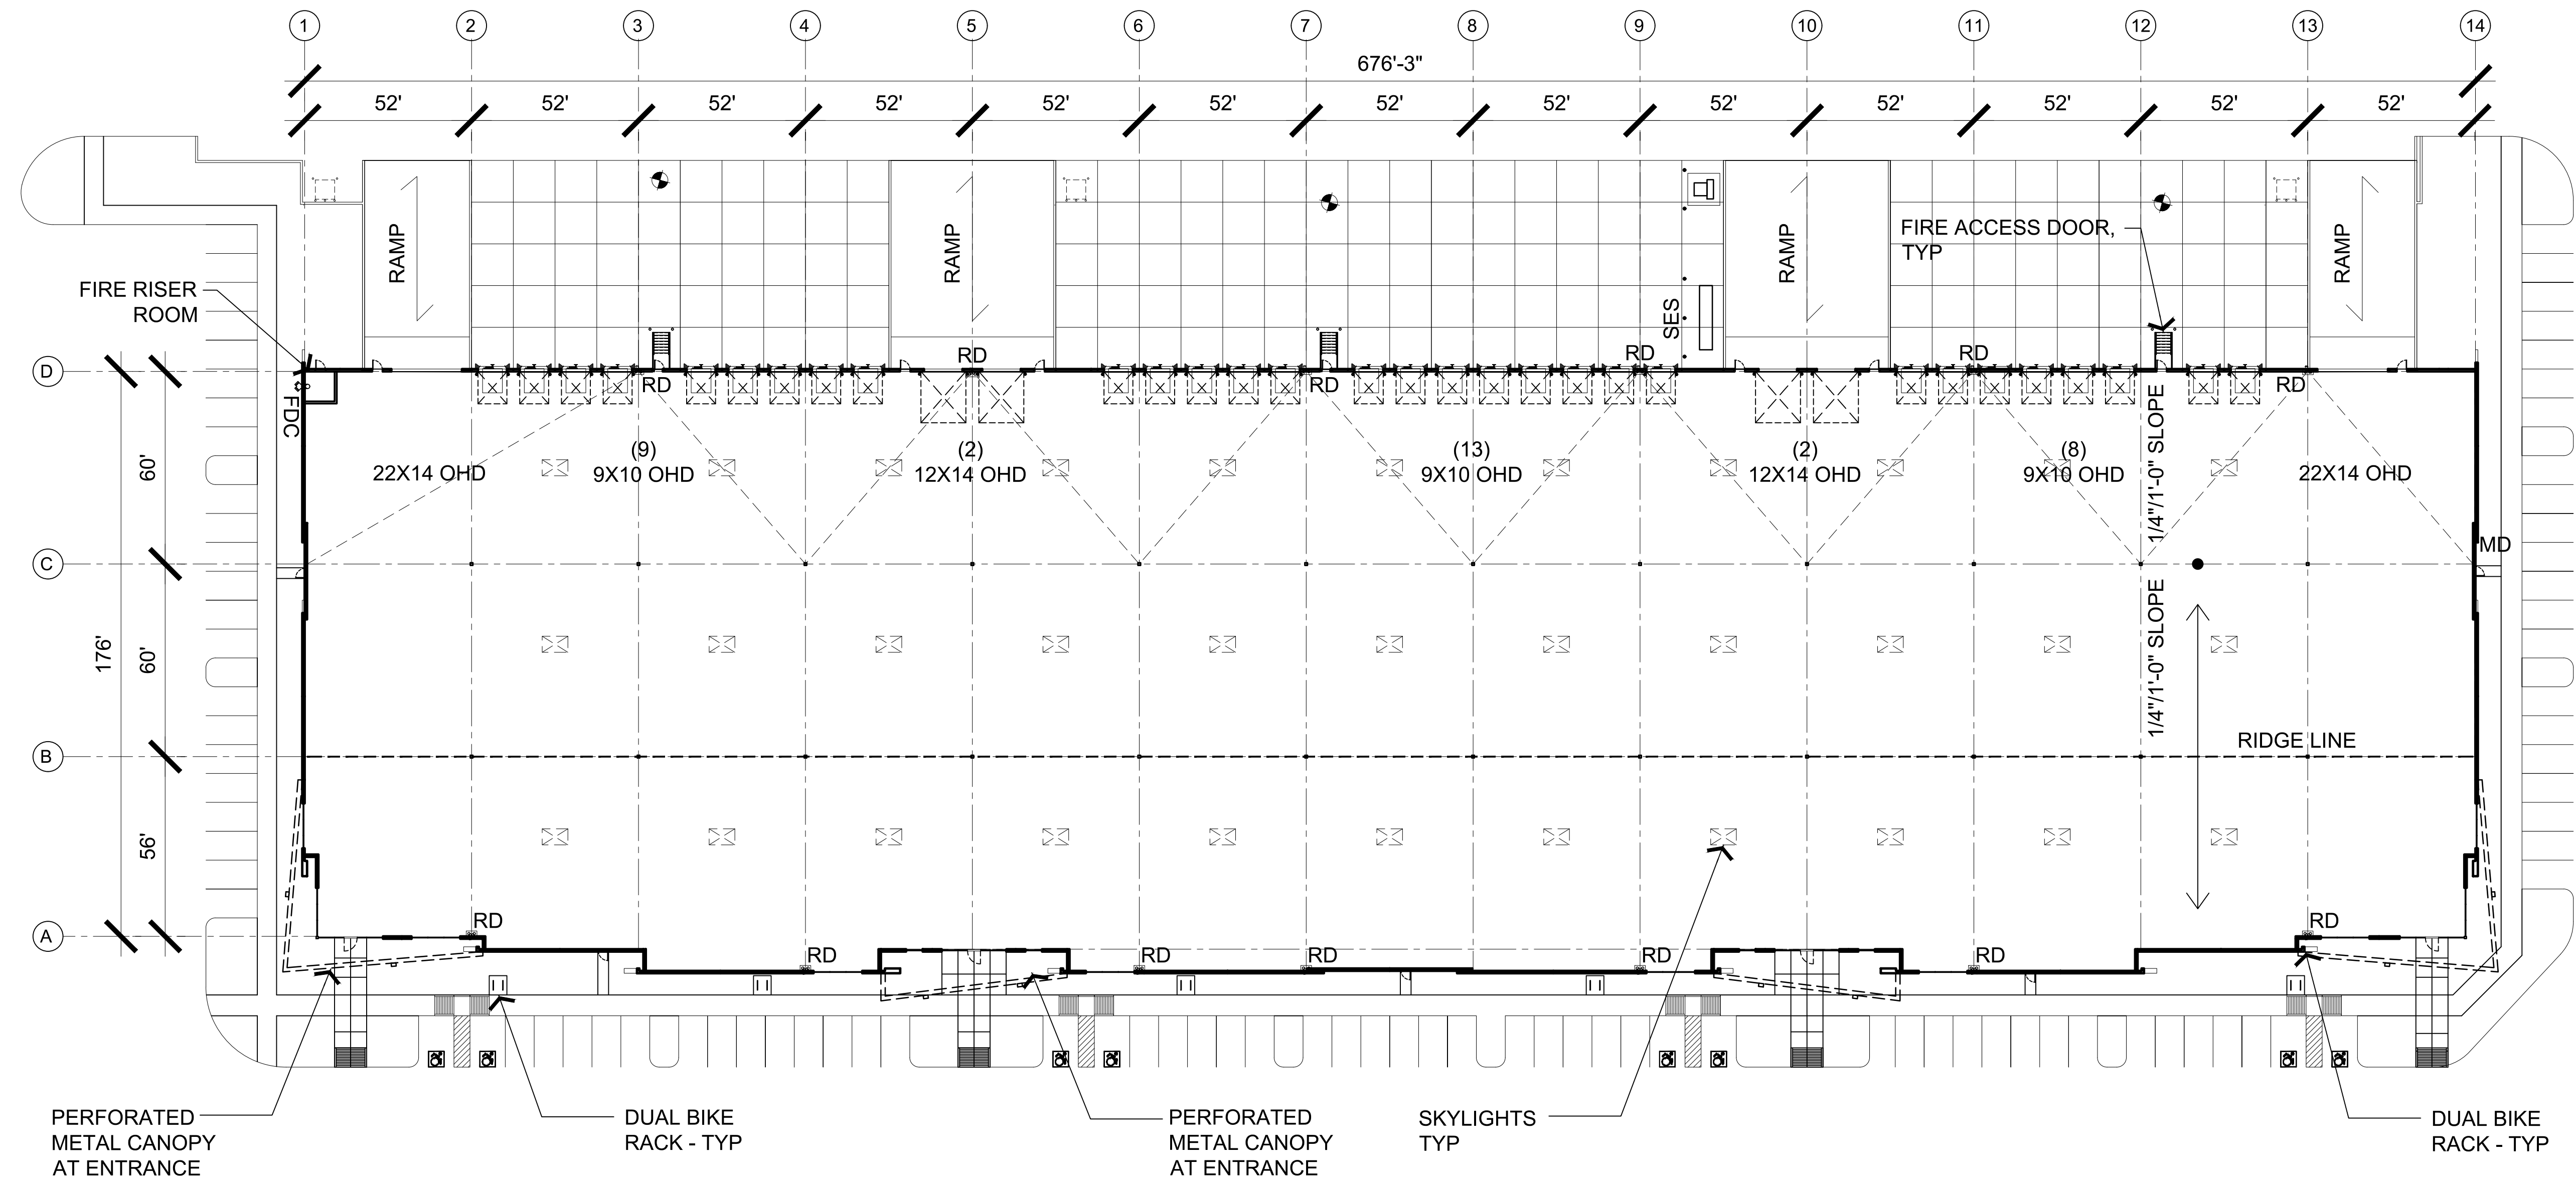

BUILDING B - FLOOR PLAN
SCALE: 1" = 30'-0"

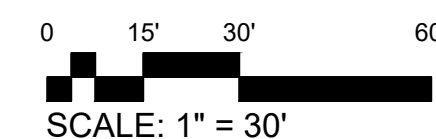


03-15-21
20069-ST07

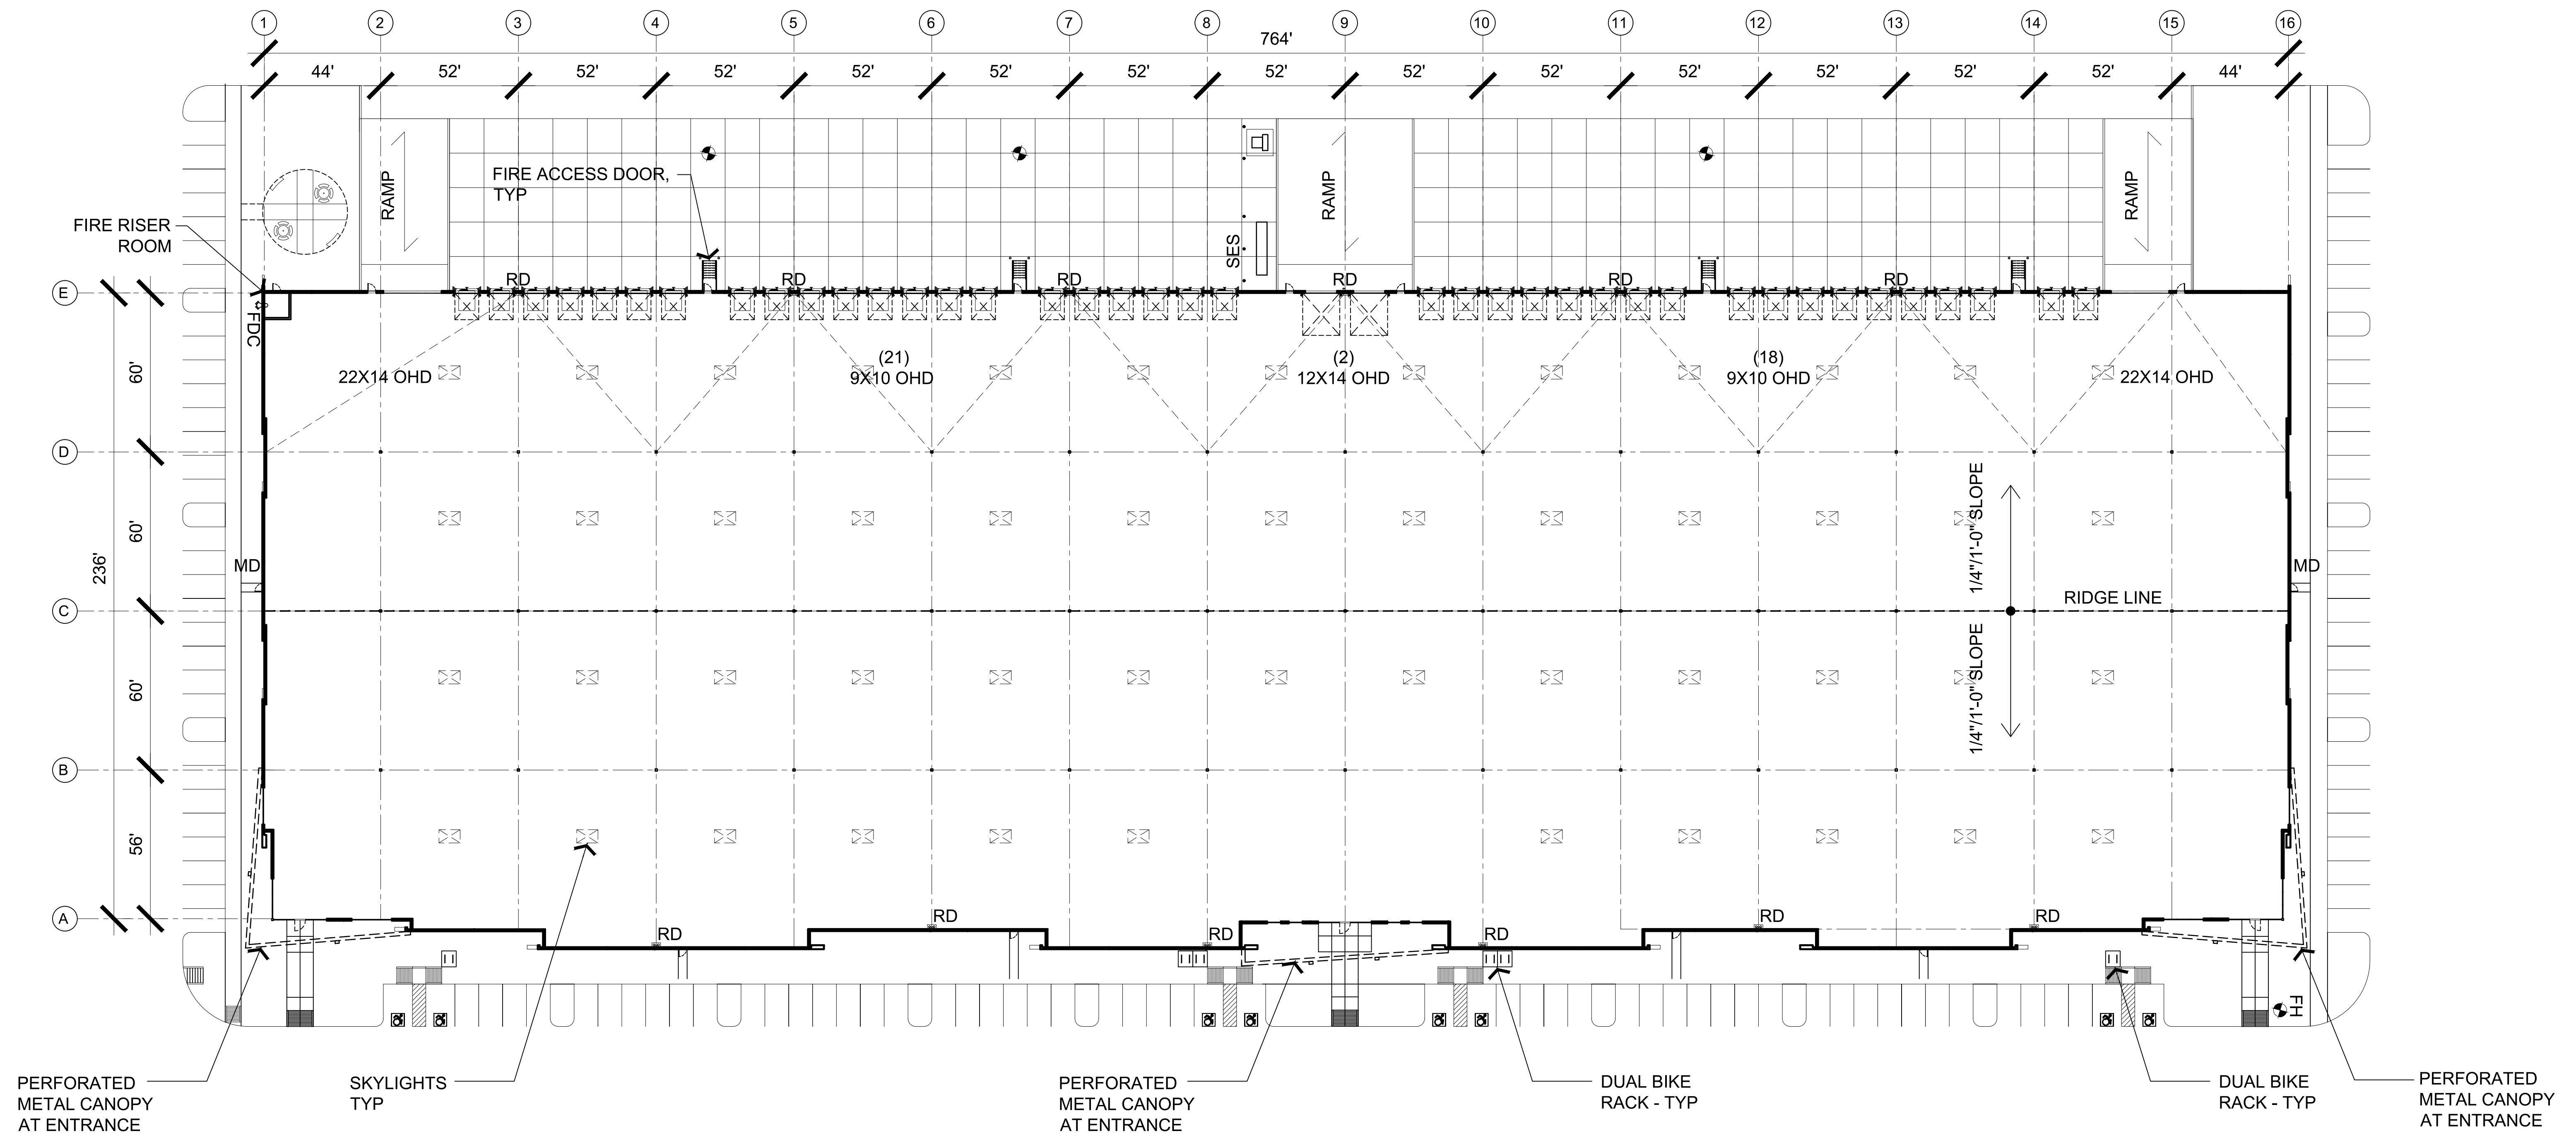


BUILDING C - FLOOR PLAN
 SCALE: 1" = 30'-0"

0 15' 30' 60'
 SCALE: 1" = 30'

03-15-21
 20069-ST07

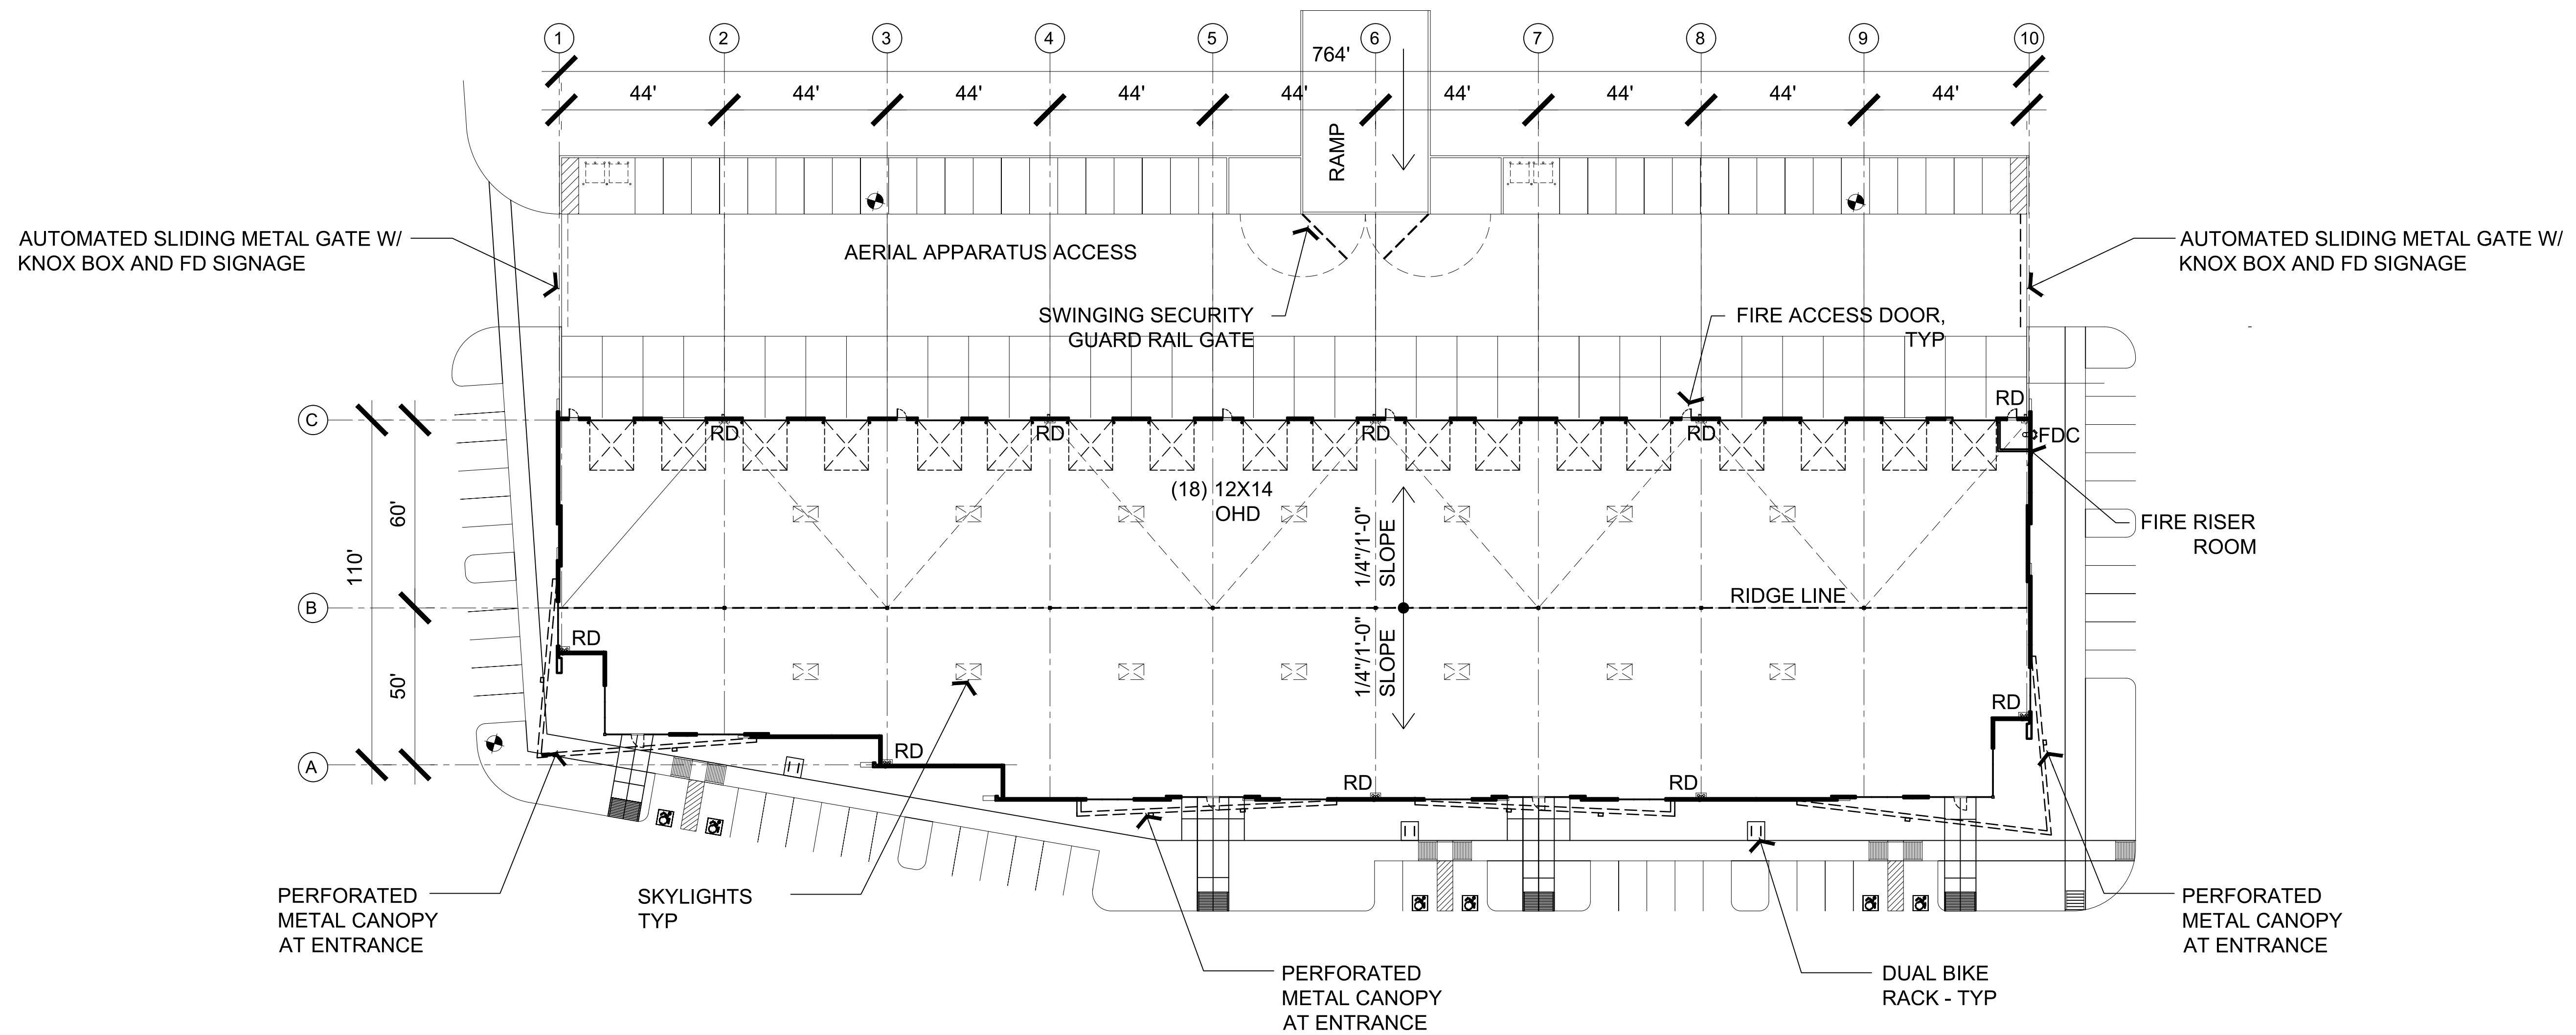

BUILDING D - FLOOR PLAN
SCALE: 1" = 30'-0"

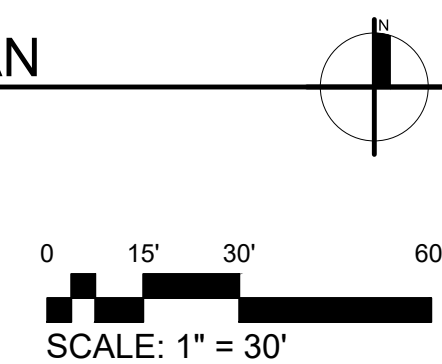

03-15-21
20069-ST07

Trammell Crow Company

Elliot Gateway

NEC Elliot Road & Loop 202
Mesa, Arizona

FP-4
BUILDING FLOOR PLAN



Butler Design Group, Inc
architects & planners