


W:\PHX\20\0143\00\Architectural\Cad\DD\PLANNING\0143_A2.0.dwg

CAUTION: IF THIS SHEET IS NOT 30"x42" IT IS A REDUCED PRINT

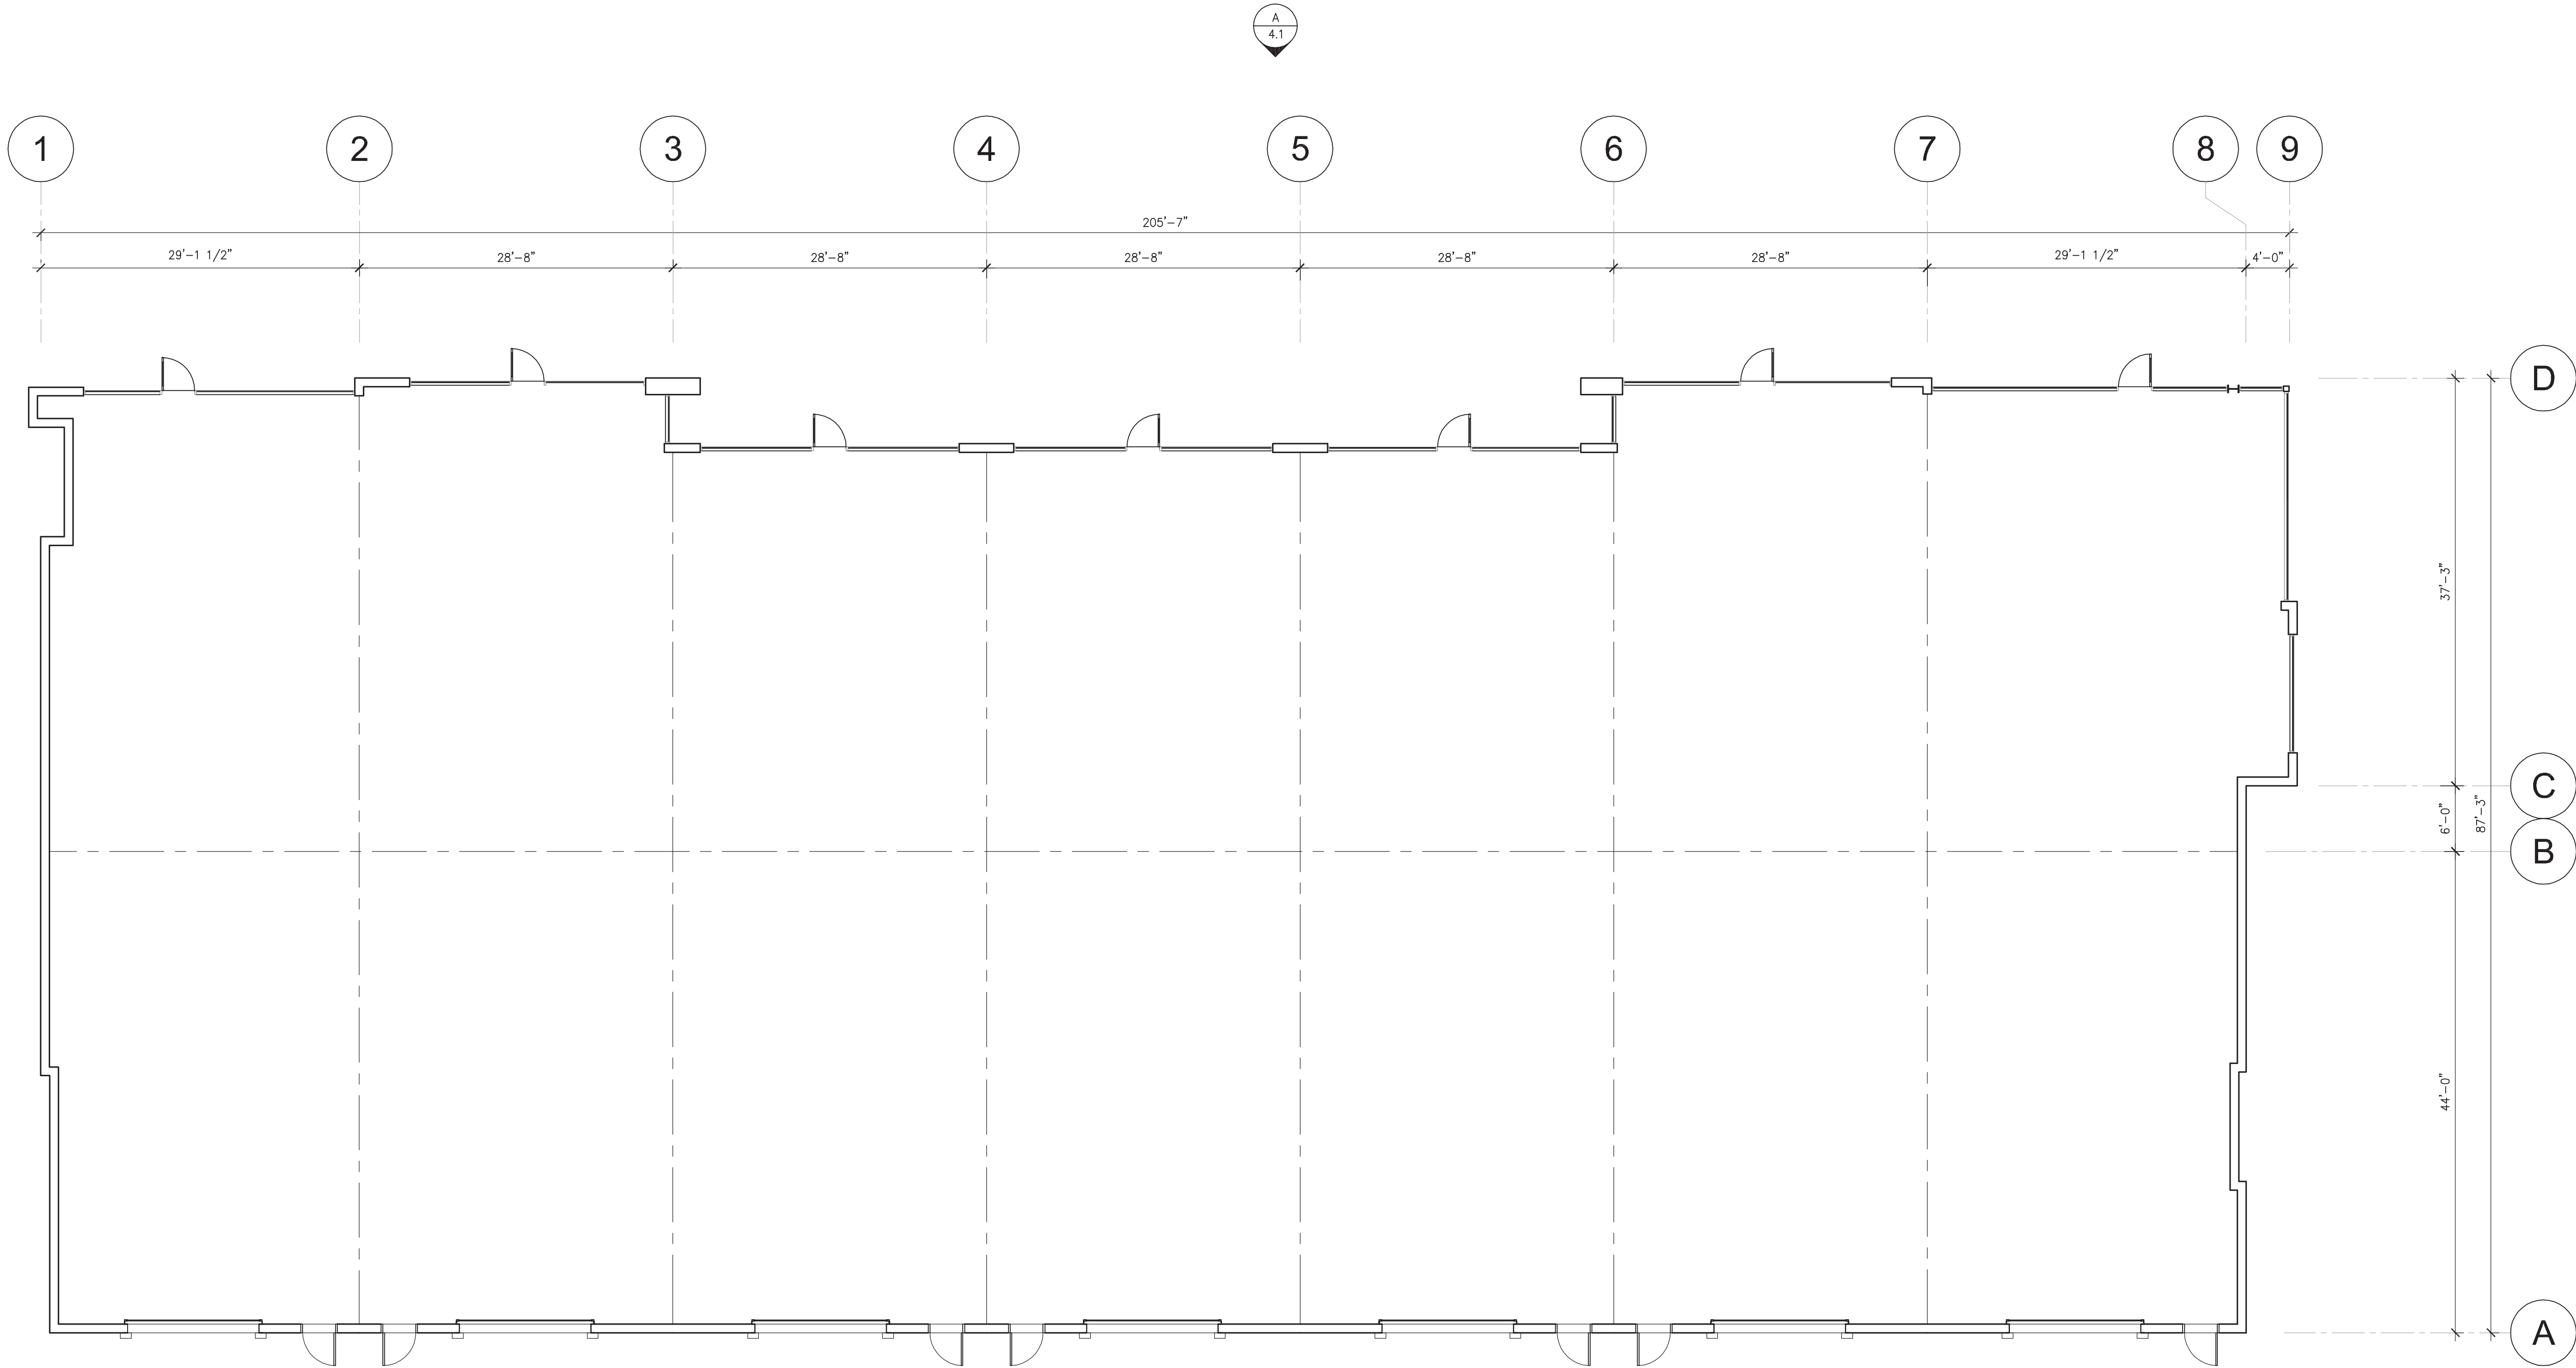

FLOOR PLAN - BUILDING 1
SCALE: 1/8"=1'-0"

GENERAL NOTES

1. BUILDING 2, 3 & 4 MATCH BUILDING 1 AND ONLY DIFFER IN THEIR ORIENTATION ON THE SITE.

FLOOR PLAN - BUILDINGS 1-4

DATE	REMARKS	DATE	REMARKS

PA / PM:	B. BLAKE
DRAWN BY:	
JOB NO.:	PHX20-0143-00

SHEET
A2.0



architecture
planning
interiors
graphics
civil engineering
2777 E. Camelback Rd. Suite 325
Phoenix, AZ 85016
Phone: 602.997.1111
Fax: 602.997.2288

WARE MALCOMB
Leading Design for Commercial Real Estate

THESE DRAWINGS AND SPECIFICATIONS ARE THE PROPERTY AND COPYRIGHT OF WARE MALCOMB AND SHALL NOT BE USED ON ANY OTHER WORK EXCEPT BY AGREEMENT WITH WARE MALCOMB. WRITTEN DIMENSIONS SHALL TAKE PRECEDENCE OVER SCALED DIMENSIONS AND SHALL BE VERIFIED ON THE JOB SITE. ANY DISCREPANCY SHALL BE BROUGHT TO THE NOTICE OF WARE MALCOMB PRIOR TO THE COMMENCEMENT OF ANY WORK.

W:\PHX\20\0143\00\Architectural\Cad\DD\PLANNING\0143_A2.0.dwg



FLOOR PLAN - BUILDING 7 (BLDG 5 OPP. HAND)

SCALE: 1/8"=1'-0"

GENERAL NOTES

1. BUILDING 5 MATCHES BUILDING 7 AND ONLY DIFFERS IN THEIR ORIENTATION ON THE SITE.


FLOOR PLAN - BUILDINGS 5 & 7			
DATE	REMARKS	DATE	REMARKS

PA / PM:	B. BLAKE
DRAWN BY:	
JOB NO.:	PHX20-0143-00

SHEET

A2.1

30-Apr-2021

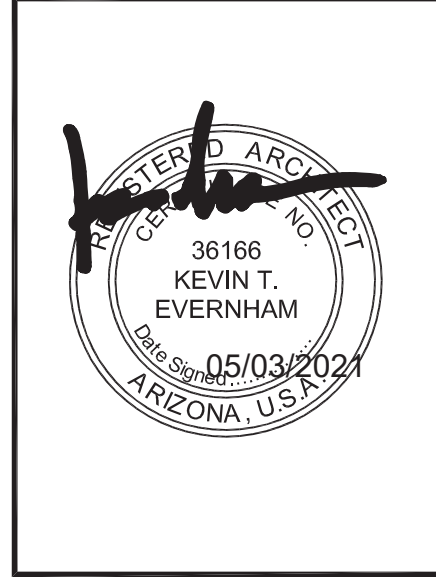

architecture
planning
interiors
graphics
civil engineering

2777 E. Camelback Rd. Suite 325
Phoenix, AZ 85016
Phone: 602.997.2288
Fax: 602.997.2288

WARE MALCOMB

Leading Design for Commercial Real Estate



SCALE: $1/8"=1'-0"$

1. BUILDING 6 MATCHES BUILDING 8 AND ONLY DIFFERS IN THEIR ORIENTATION ON THE SITE.

1. BUILDING 6 MATCHES BUILDING 8 AND ONLY DIFFERS IN THEIR ORIENTATION ON THE SITE.

FLOOR PLAN - BUILDINGS 6 & 8

PA / PM:	B. BLAKE
----------	----------

A2.2



8133 EAST PECOS ROAD
MESA, ARIZONA 85212

graphics
civil engineering

graphics
civil engineering
2777 E. Camelback Rd, Suite 325
Phoenix, AZ 85016
p 480.767.1001
f 480.907.2288

WARE MALCOMB
Leading Design for Commercial Real Estate



1. BUILDING 6 MATCHES BUILDING 8 AND ONLY DIFFERS IN THEIR ORIENTATION ON THE SITE.

PA / PM:	B. BLAKE
DRAWN BY:	
JOB NO.:	PHX20-0143-00

Tri 30 Apr 2021



WARE MALCOMB
Leading Design for Commercial Real Estate