
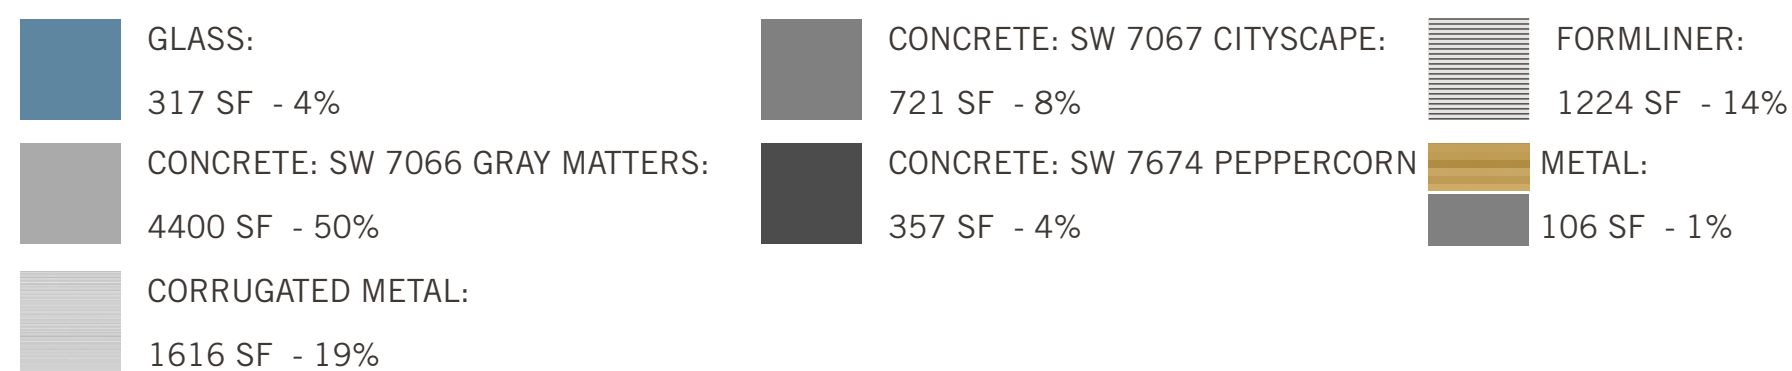
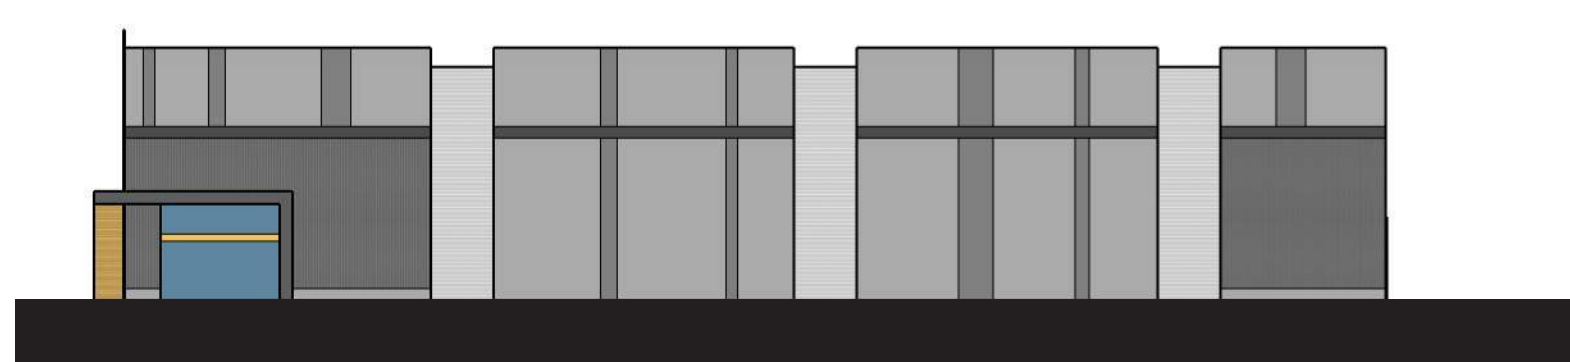


WARE MALCOMB
Leading Design for Commercial Real Estate

architecture
planning
interiors
graphics
civil engineering

2777 E. Camelback Rd, Suite 325
Phoenix, AZ 85016
p 480.767.1001
f 480.907.2288

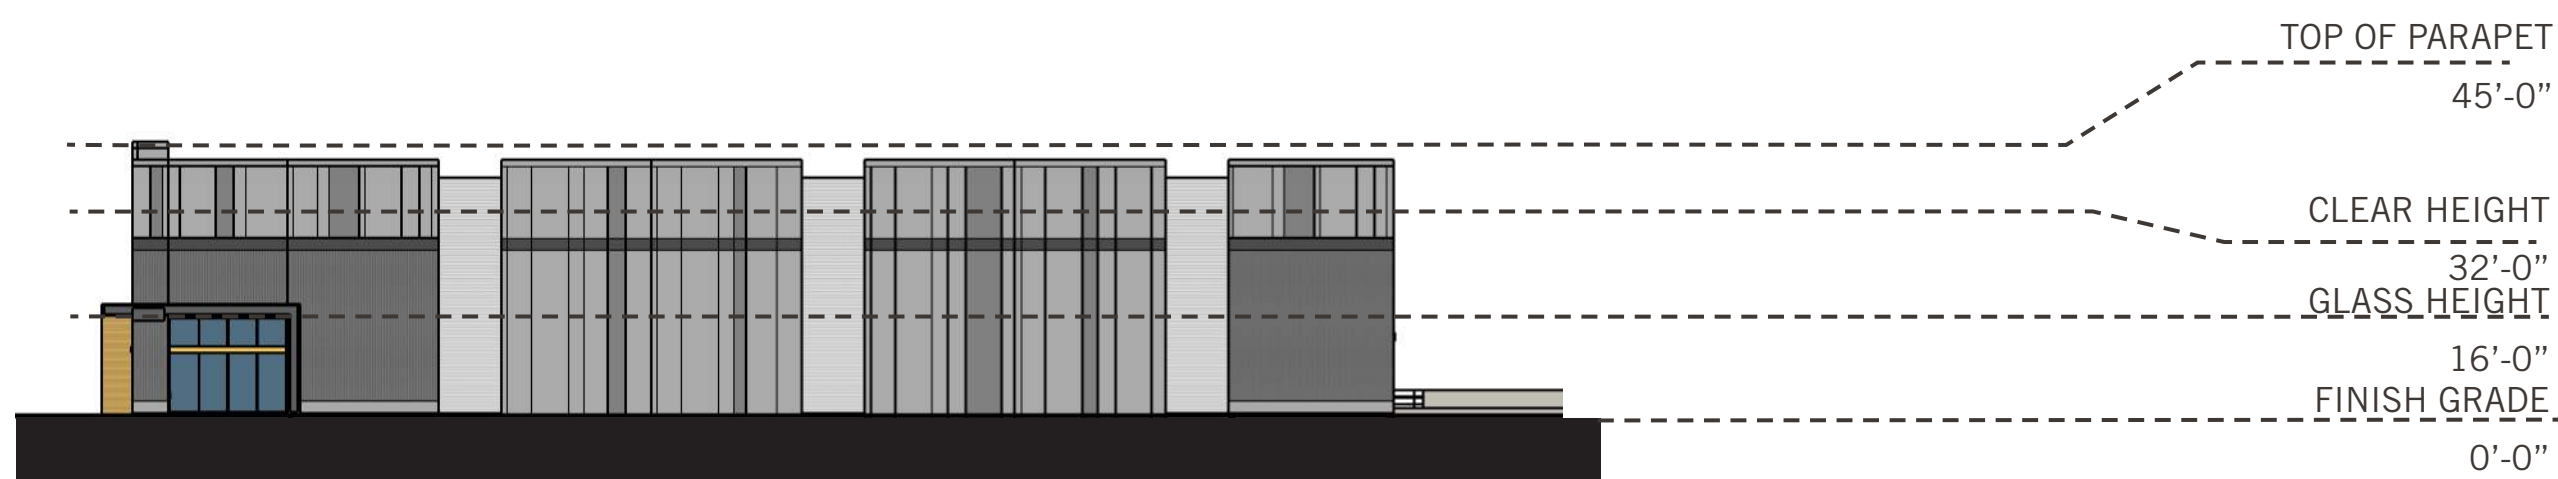

AIRPARK 202
S. SOSSAMAN ROAD
MESA, ARIZONA

**S. SOSSAMAN ROAD
MESA, ARIZONA**


MESA, ARIZONA

[illegible]


PA / PM:	B BLAKE
DRAWN BY:	
JOB NO.:	PHX20-0132-0

SHEET

A4.3-1

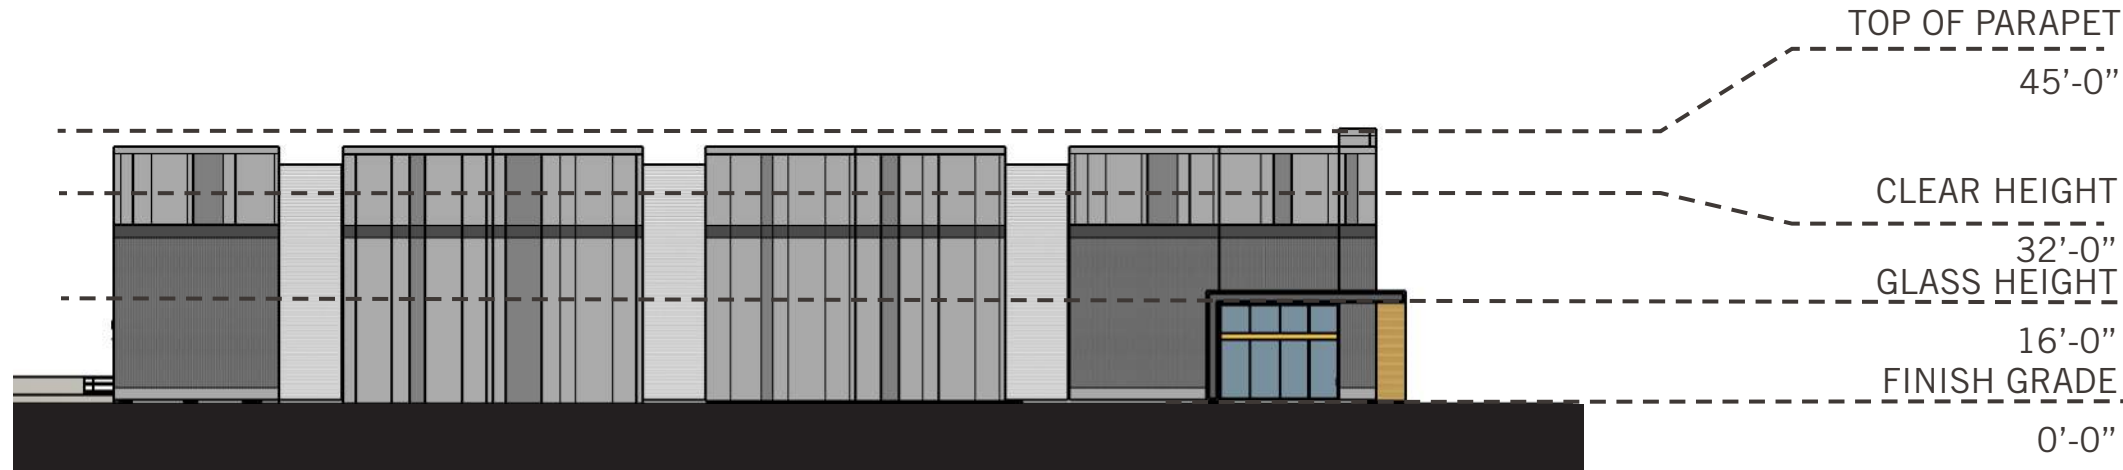


WEST ELEVATION 1/32" = 1'-0"

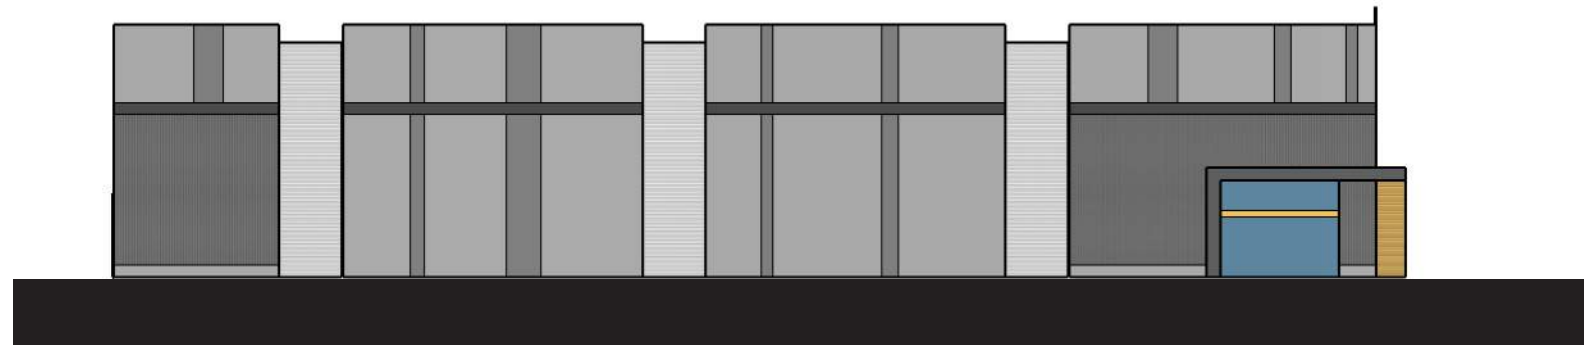


WEST ELEVATION MATERIAL BLOCKING - TOTAL AREA: 8731 SF

GLASS:	CONCRETE: SW 7067 CITYSCAPE:	FORMLINER:
317 SF - 4%	721 SF - 8%	1224 SF - 14%
CONCRETE: SW 7066 GRAY MATTERS:	CONCRETE: SW 7674 PEPPERCORN	METAL:
4400 SF - 50%	357 SF - 4%	106 SF - 1%
CORRUGATED METAL:		
1616 SF - 19%		

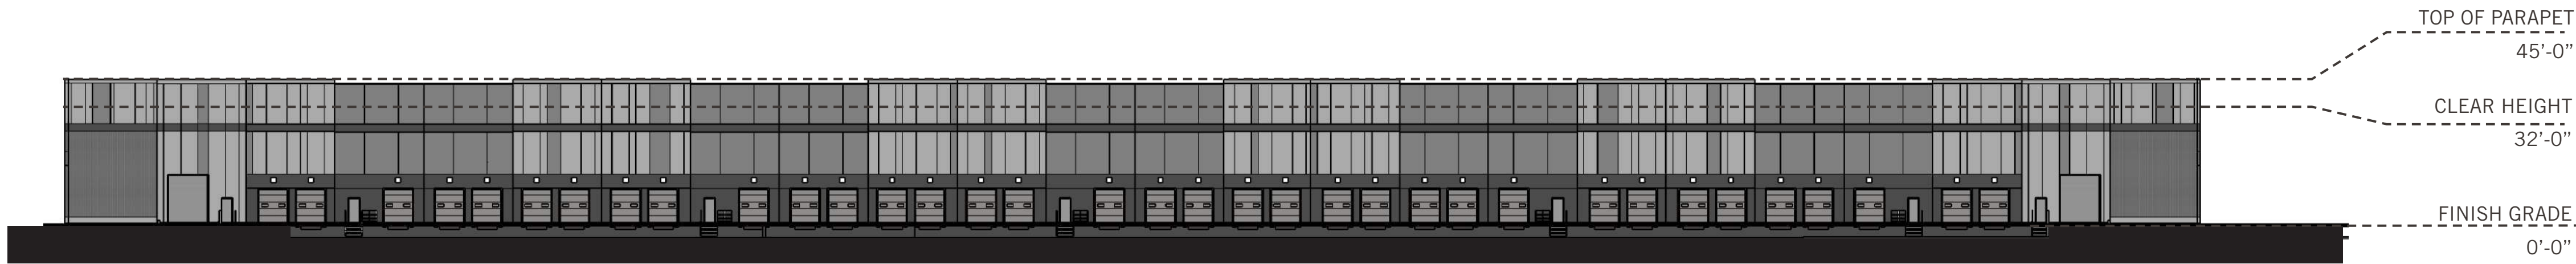

SOUTH ELEVATION 1/32" = 1'-0"

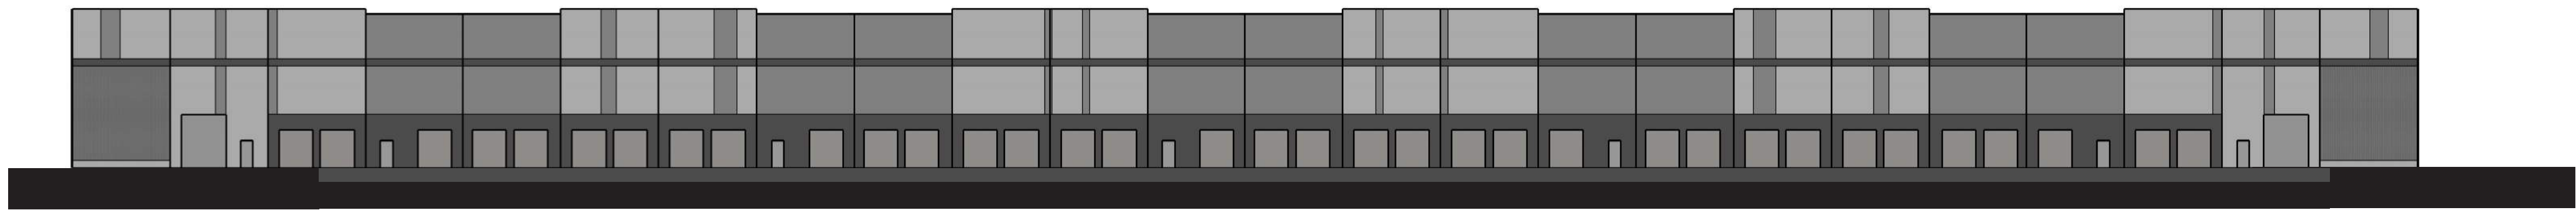

SOUTH ELEVATION MATERIAL BLOCKING - TOTAL AREA: 23139 SF

CONCRETE: SW 7067 CITYSCAPE:	FORMLINER:
7536 SF - 33%	1300 SF - 6%
CONCRETE: SW 7066 GRAY MATTERS:	
8090 SF - 35%	
CONCRETE: SW 7674 PEPPERCORN	
6213 SF - 27%	

WARE MALCOMB
Leading Design for Commercial Real Estate

architecture
planning
interiors
graphics
civil engineering
2777 E. Camelback Rd., Suite 325
Phoenix, AZ 85016
P 480.767.1001
F 480.907.2288




AIRPARK 202
S. SOSSAMAN ROAD
MESA, ARIZONA


BUILDING 1 EXTERIOR ELEVATIONS		REMARKS
DATE		
05/04/2021	DR-PAD SUBMITTAL	
06/07/2021	DR-PAD RESUBMITTAL	

PA / PM:	B BLAKE
DRAWN BY:	
JOB NO.:	PHX20-0132-00

SHEET
A4.4-1

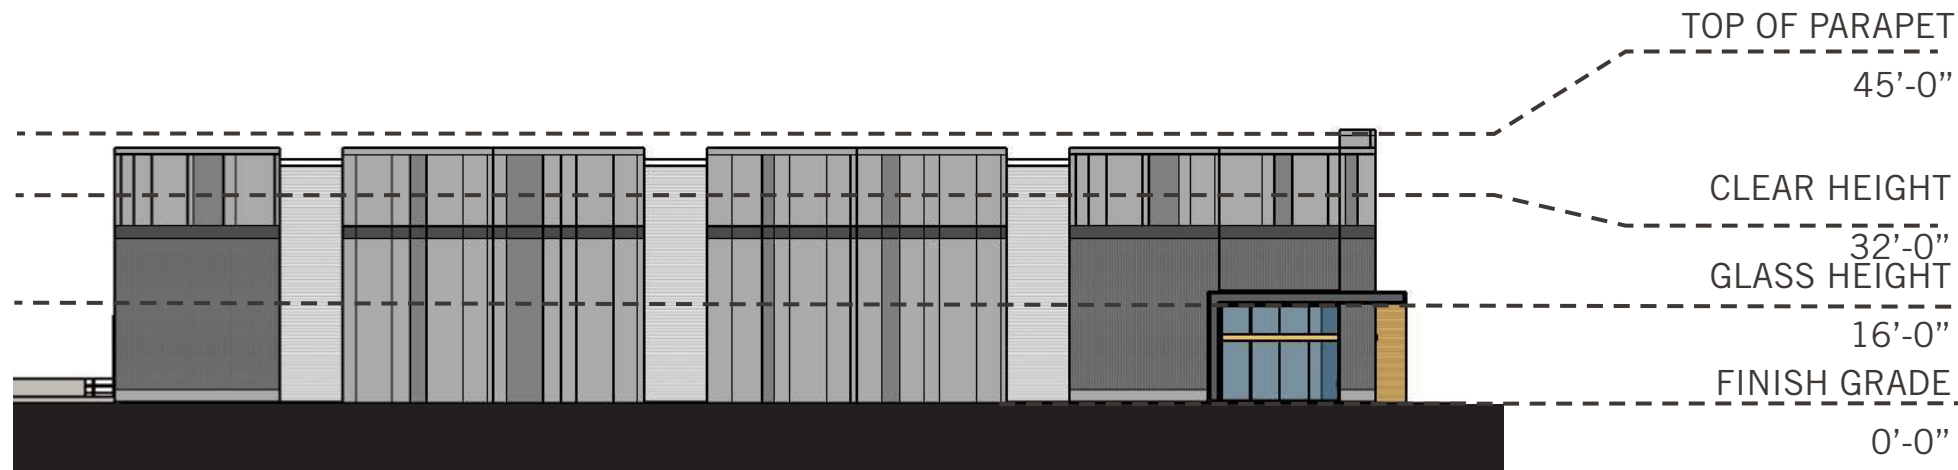

EAST ELEVATION 1/32" = 1'-0"

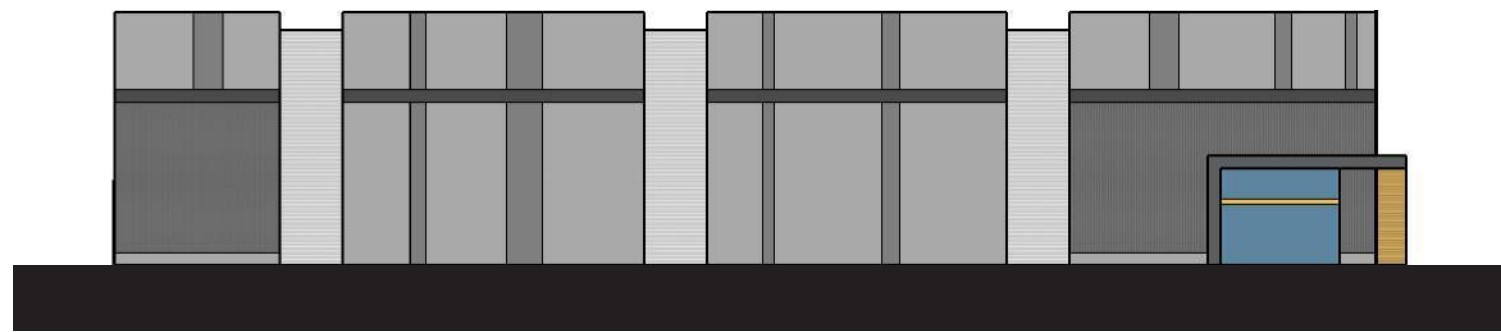


EAST ELEVATION MATERIAL BLOCKING - TOTAL AREA: 12462 SF

GLASS:	CONCRETE: SW 7067 CITYSCAPE:	CORRUGATED METAL:	FORMLINER:
317 SF - 3%	770 SF - 6%	1706 SF - 10%	1706 SF - 14%
CONCRETE: SW 7066 GRAY MATTERS:	CONCRETE: SW 7674 PEPPERCORN	METAL:	
6250 SF - 50%	2090 SF - 17%	106 SF - 1%	



SOUTH ELEVATION 1/32" = 1'-0"

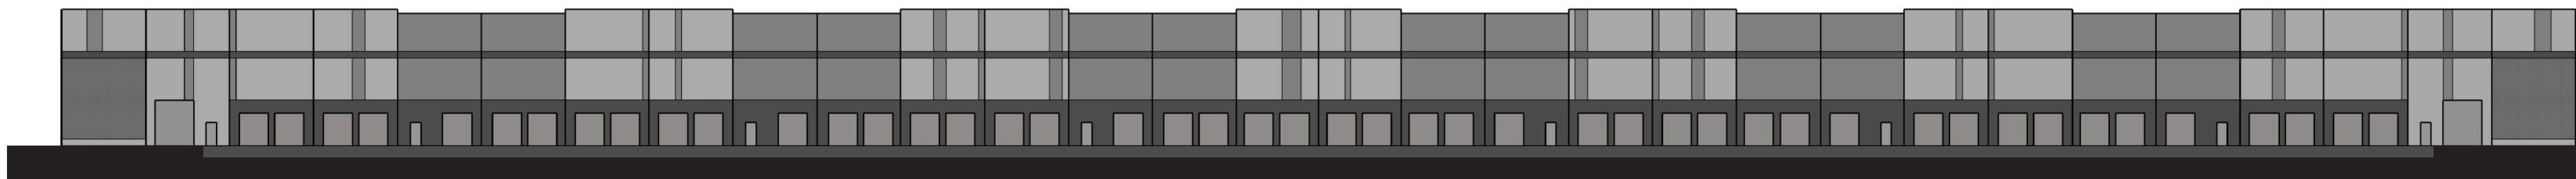

SOUTH ELEVATION MATERIAL BLOCKING - TOTAL AREA: 30356 SF

CONCRETE: SW 7067 CITYSCAPE:	FORMLINER:
9186 SF - 30%	1300 SF - 5%
CONCRETE: SW 7066 GRAY MATTERS:	
12144 SF - 40%	
CONCRETE: SW 7674 PEPPERCORN	
7726 SF - 25%	

WARE MALCOMB
Leading Design for Commercial Real Estate

architecture
planning
interiors
graphics
civil engineering
2777 E. Camelback Rd., Suite 325
Phoenix, AZ 85016
P 480.767.1001
F 480.907.2288




AIRPARK 202
S. SOSSAMAN ROAD
MESA, ARIZONA

**BUILDING 2
EXTERIOR ELEVATIONS**


DATE	REMARKS
05/04/2021	DR-PAD SUBMITTAL
06/07/2021	DR-PAD RESUBMITTAL

PA / PM:	B BLAKE
DRAWN BY:	
JOB NO.:	PHX20-0132-00

SHEET
A4.3-2

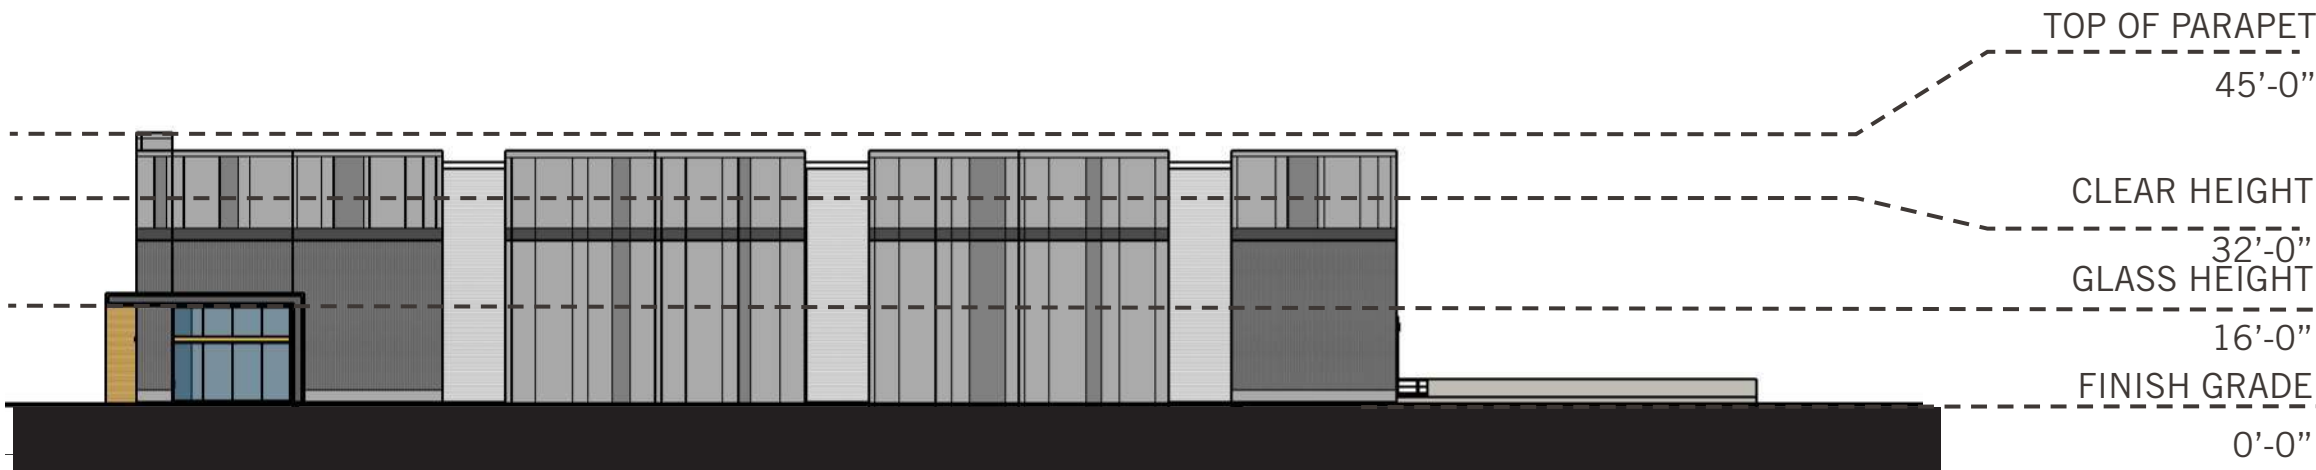


WEST ELEVATION 1/32" = 1'-0"

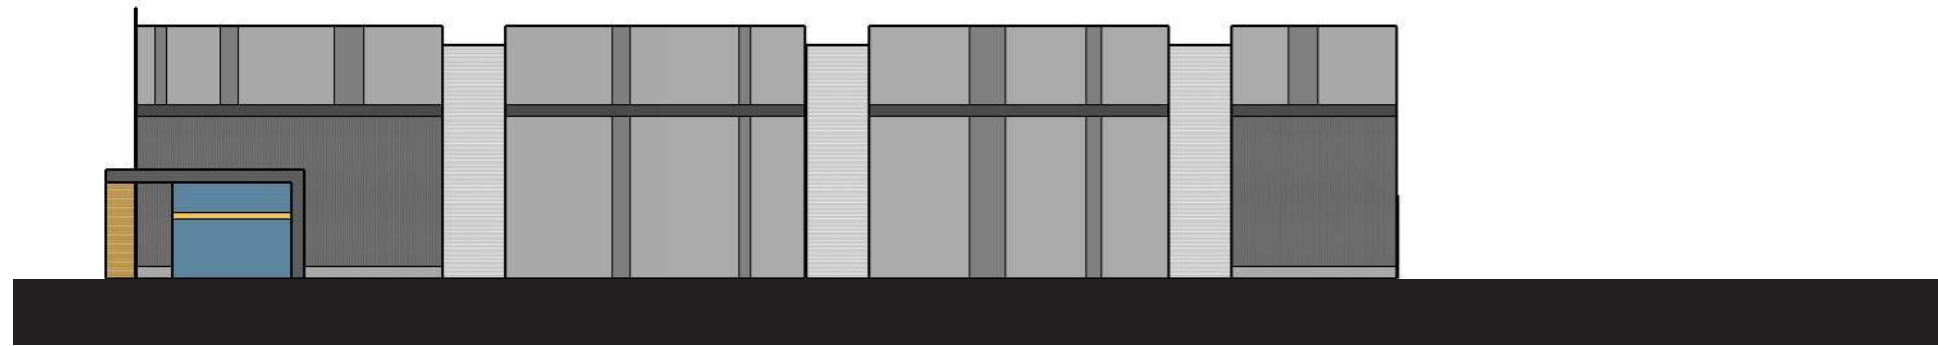

WEST ELEVATION MATERIAL BLOCKING - TOTAL AREA: 12462 SF

GLASS:	CONCRETE: SW 7067 CITYSCAPE:	CORRUGATED METAL:	FORMLINER:
317 SF - 3%	770 SF - 6%	1706 SF - 10%	1706 SF - 14%
CONCRETE: SW 7066 GRAY MATTERS:	CONCRETE: SW 7674 PEPPERCORN	METAL:	
6250 SF - 50%	2090 SF - 17%	106 SF - 1%	

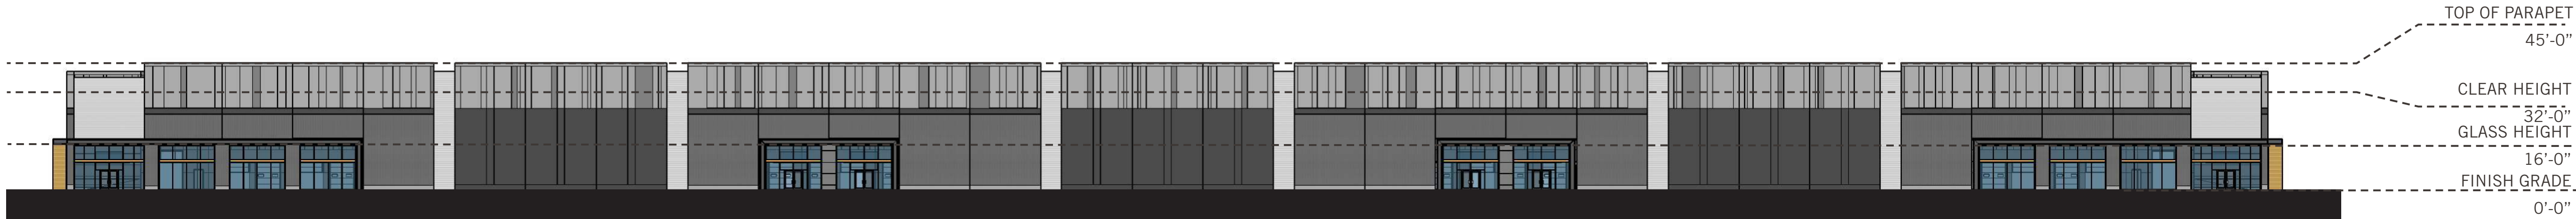

NORTH ELEVATION 1/32" = 1'-0"



NORTH ELEVATION MATERIAL BLOCKING - TOTAL AREA: 39394 SF

	CONCRETE: SW 7067 CITYSCAPE:
1119 SF - 3%	
	CONCRETE: SW 7066 GRAY MATTERS:
15062 SF - 38%	
	CONCRETE: SW 7674 PEPPERCORN
7446 SF - 19%	
	METAL:
899 SF - 2%	
	GLASS:
3986 SF - 10%	
	CORRUGATED METAL:
2971 SF - 8%	
	FORMLINER:
7921 SF - 20%	

architecture
planning
interiors
graphics
civil engineering

2777 E. Camelback Rd., Suite 325
Phoenix, AZ 85016
P 480.767.1001
F 480.907.2286

WARE MALCOMB
Leading Design for Commercial Real Estate



AIRPARK 202
S. SOSSAMAN ROAD
MESA, ARIZONA

BUILDING 2 EXTERIOR ELEVATIONS		REMARKS
DATE		
05/04/2021	DR-PAD SUBMITTAL	
06/07/2021	DR-PAD RESUBMITTAL	

PA / PM:	B BLAKE
DRAWN BY:	
JOB NO.:	PHX20-0132-00

SHEET
A4.4-2



EAST ELEVATION 1/32" = 1'-0"




EAST ELEVATION MATERIAL BLOCKING - TOTAL AREA: 23394 SF

GLASS:	CONCRETE: SW 7067 CITYSCAPE:	FORMLINER:
4137 SF - 18%	984 SF - 4%	3301 SF - 14%
CONCRETE: SW 7066 GRAY MATTERS:	CONCRETE: SW 7674 PEPPERCORN	METAL:
10063 SF - 42%	2721 SF - 12%	558 SF - 3%
CORRUGATED METAL:		
1600 SF - 7%		



SOUTH ELEVATION 1/32" = 1'-0"

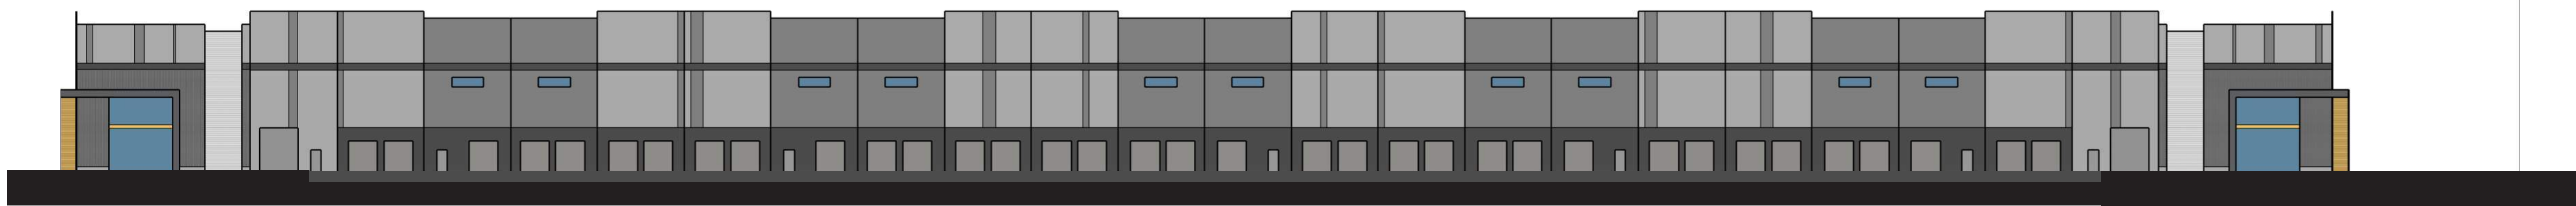

SOUTH ELEVATION MATERIAL BLOCKING - TOTAL AREA: 32703 SF

FORMLINER:	CONCRETE: SW 7067 CITYSCAPE:
1468 SF - 3%	10631 SF - 33%
CONCRETE: SW 7066 GRAY MATTERS:	CONCRETE: SW 7674 PEPPERCORN
12359 SF - 38%	5746 SF - 18%
GLASS:	
1231 SF - 4%	
CORRUGATED METAL:	
1010 SF - 3%	
METAL:	
258 SF - 1%	

WARE MALCOMB
Leading Design for Commercial Real Estate



architecture
planning
interiors
graphics
civil engineering
2777 E. Camelback Rd, Suite 325
Phoenix, AZ 85016
P 480.767.1001
F 480.907.2288



AIRPARK 202
S. SOSSAMAN ROAD
MESA, ARIZONA

BUILDING 3 EXTERIOR ELEVATIONS		REMARKS
DATE	05/04/2021	DR-PAD SUBMITTAL
	06/07/2021	DR-PAD RESUBMITTAL

PA / PM:	B BLAKE
DRAWN BY:	
JOB NO.:	PHX20-0132-00

SHEET
A4.3-3



WEST ELEVATION 1/32" = 1'-0"



WEST ELEVATION MATERIAL BLOCKING - TOTAL AREA: 23394 SF

- GLASS:

4137 SF - 18%
- CONCRETE: SW 7066 GRAY MATTERS:

10063 SF - 42%
- CORRUGATED METAL:


1600 SF - 7%
- CONCRETE: SW 7067 CITYSCAPE:

984 SF - 4%
- CONCRETE: SW 7674 PEPPERCORN


2721 SF - 12%
- FORMLINER:

3301 SF - 14%
- METAL:

558 SF - 3%

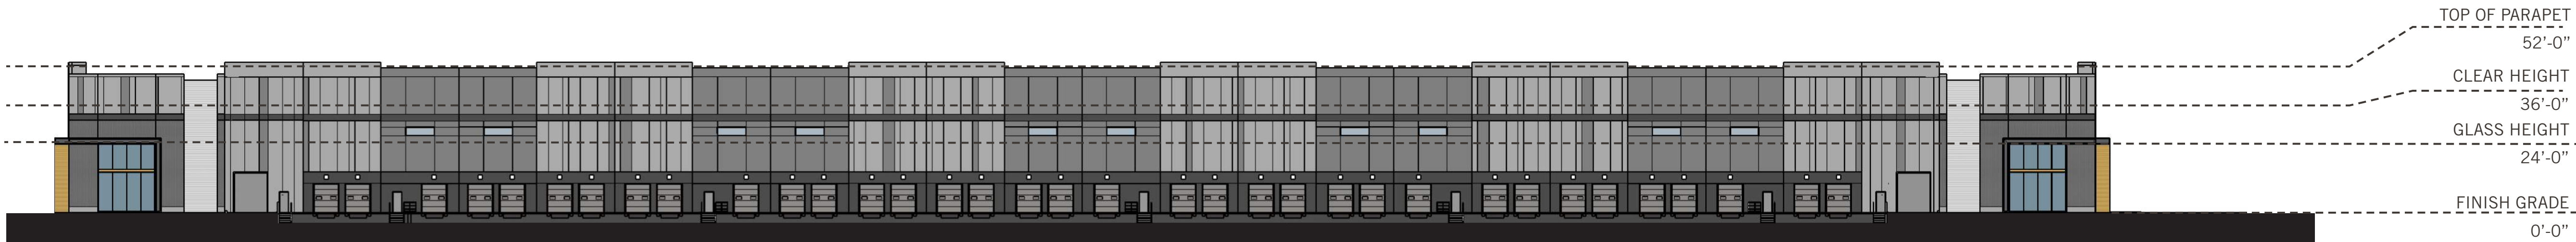

NORTH ELEVATION 1/32" = 1'-0"

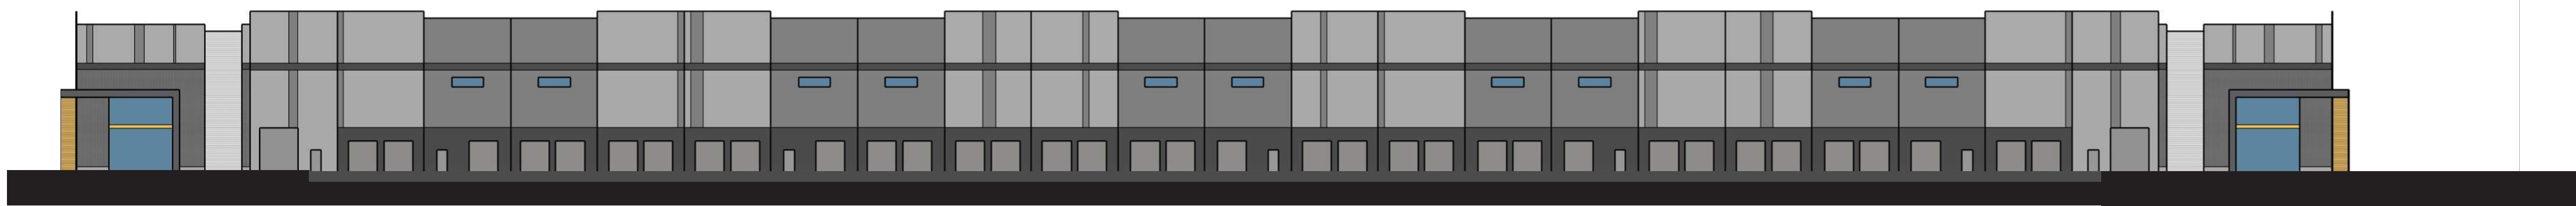

NORTH ELEVATION MATERIAL BLOCKING - TOTAL AREA: 32703 SF

- FORMLINER:

1468 SF - 3%
- CONCRETE: SW 7067 CITYSCAPE:

10631 SF - 33%
- CONCRETE: SW 7066 GRAY MATTERS:

12359 SF - 38%
- CONCRETE: SW 7674 PEPPERCORN

5746 SF - 18%
- GLASS:

1231 SF - 4%
- CORRUGATED METAL:

1010 SF - 3%
- METAL:

258 SF - 1%

WARE MALCOMB
Leading Design for Commercial Real Estate

architecture
planning
interiors
graphics
civil engineering
2777 E. Camelback Rd., Suite 325
Phoenix, AZ 85016
P 480.767.1001
F 480.907.2288

















AIRPARK 202
S. SOSSAMAN ROAD
MESA, ARIZONA

BUILDING 3		REMARKS	
EXTERIOR ELEVATIONS			
DATE		DR-PAD SUBMITTAL	DR-PAD RESUBMITTAL
05/04/2021			
06/07/2021			

PA / PM:	B BLAKE
DRAWN BY:	
JOB NO.:	PHX20-0132-00


SHEET
A4.4-3

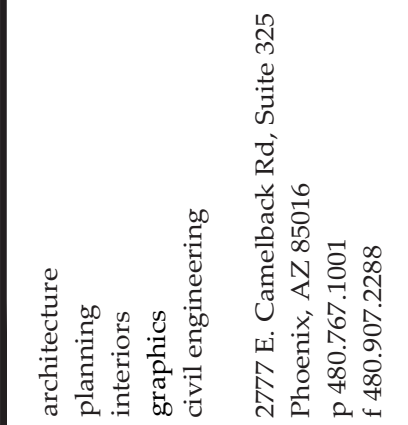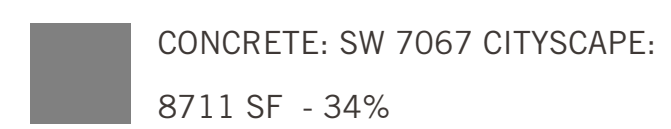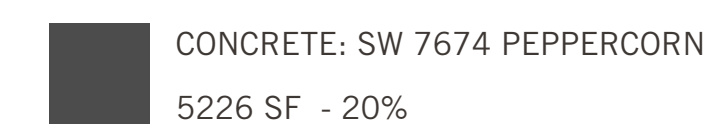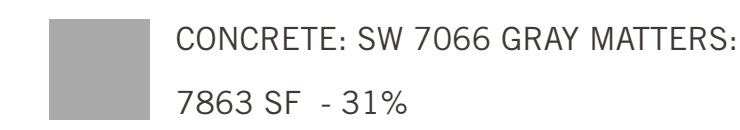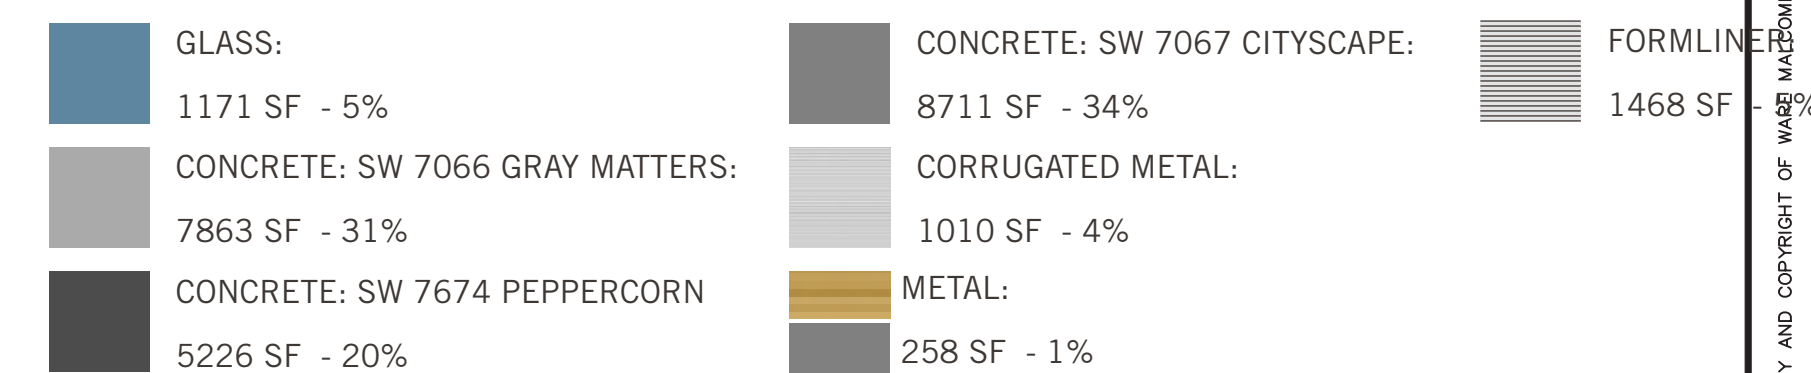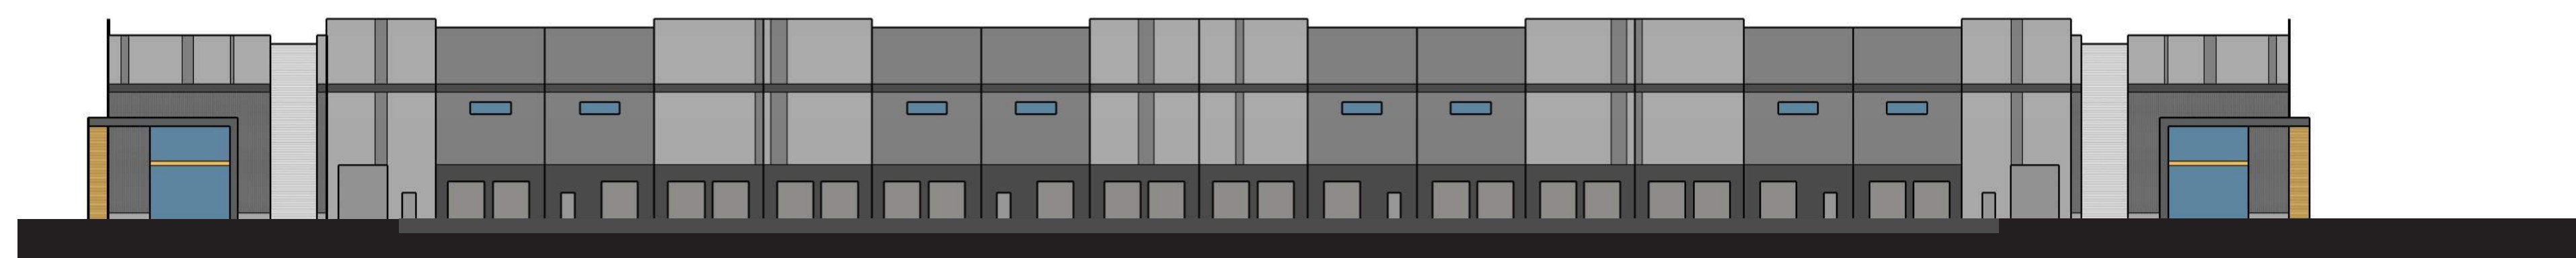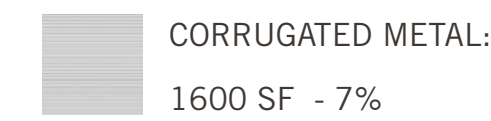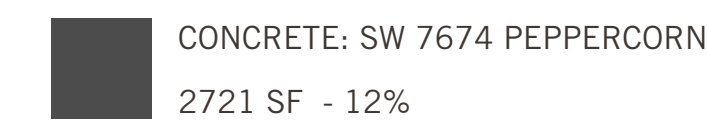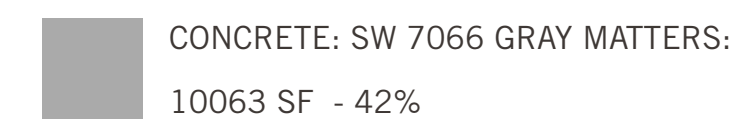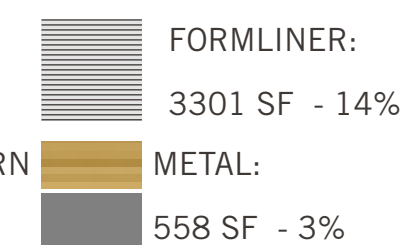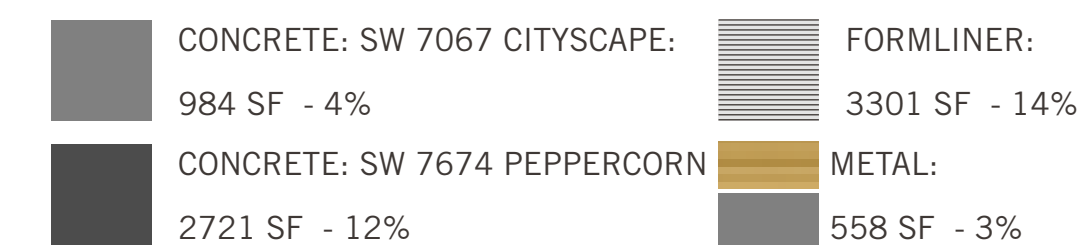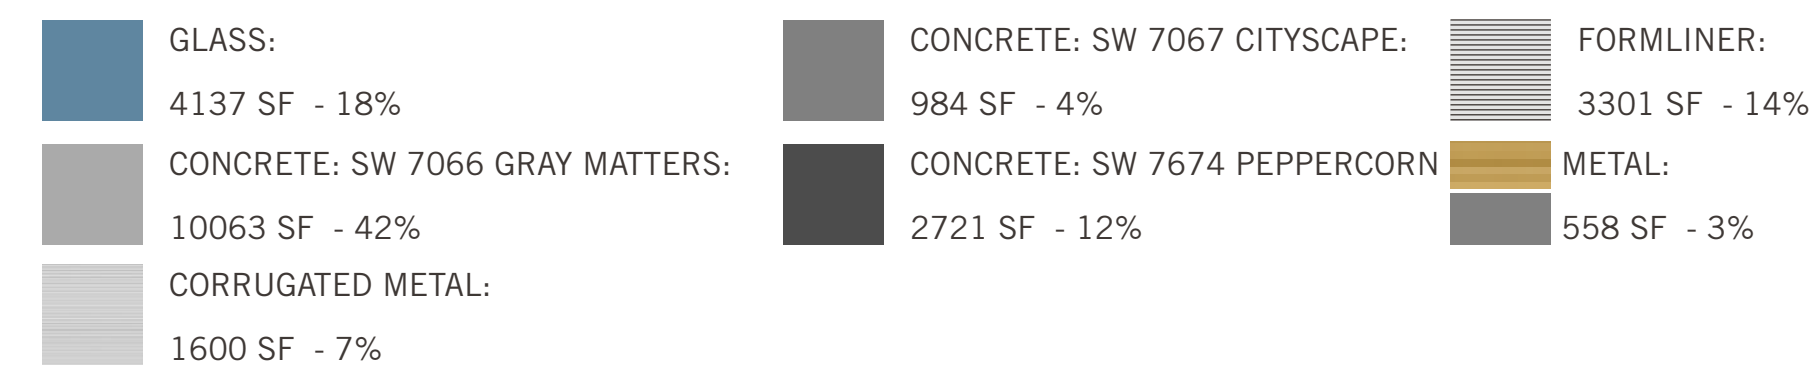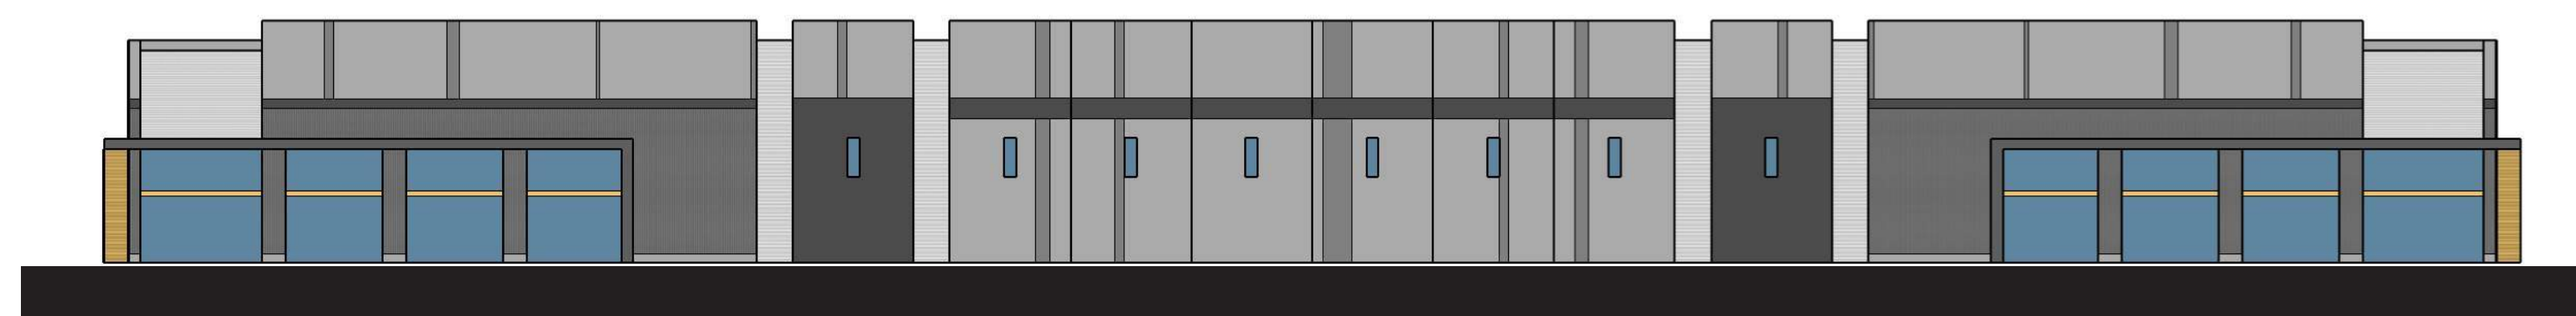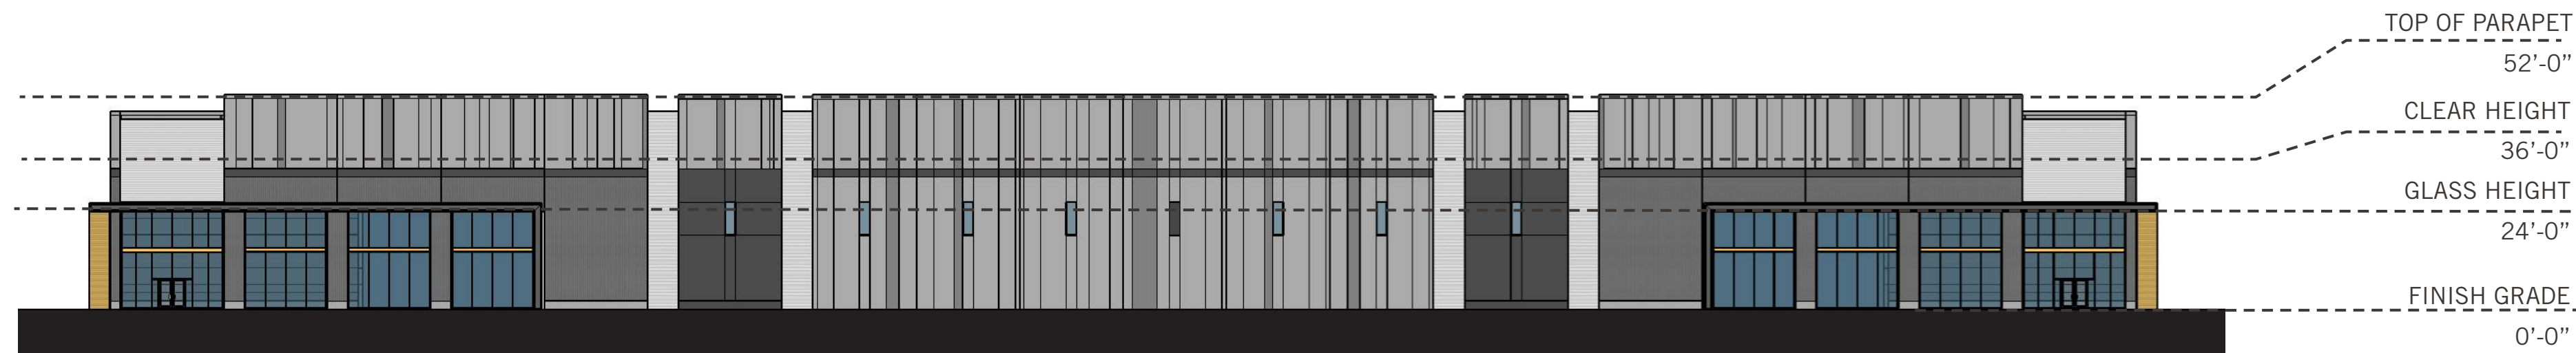[illegible]


PA / PM:	B BLAKE
DRAWN BY:	
JOB NO.:	PHX20-0132-0

SHEET

A4.3-4

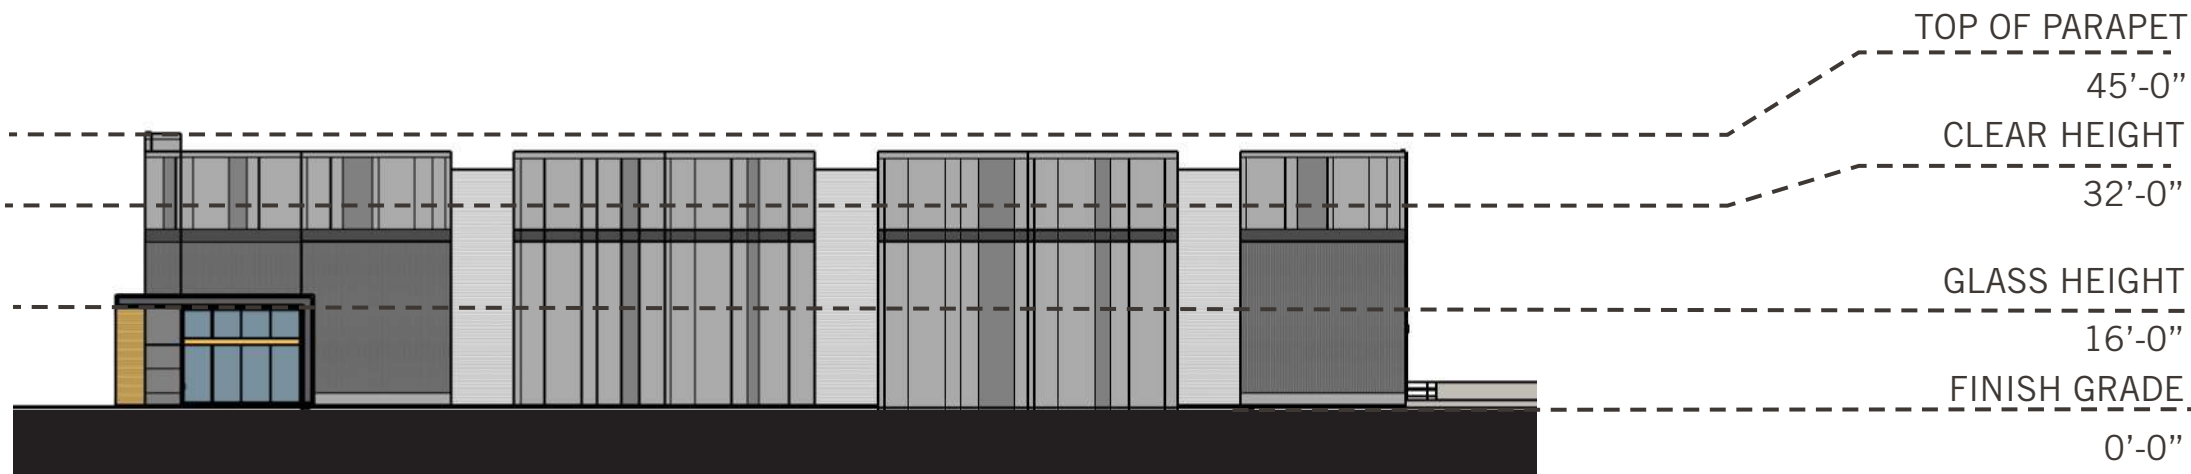

SOUTH ELEVATION 1/32" = 1'-0"

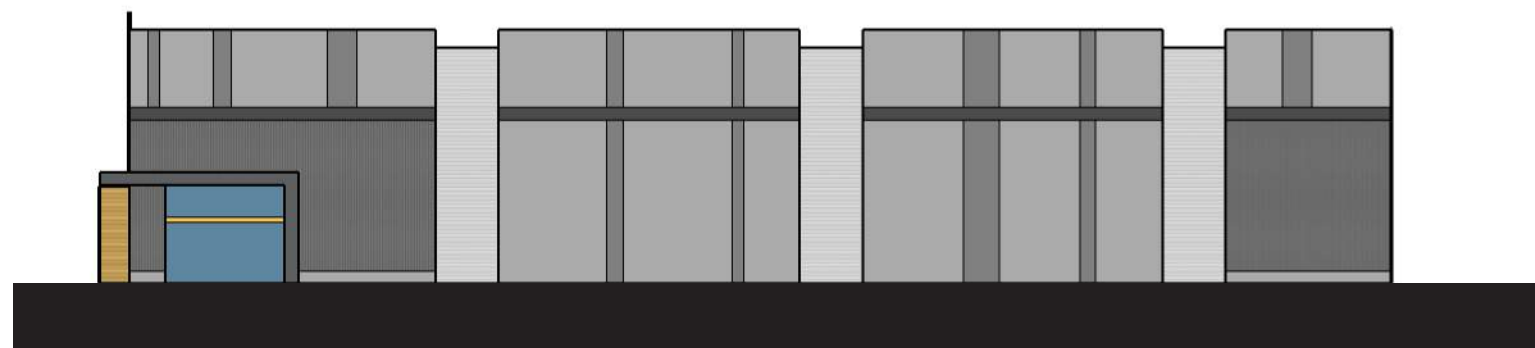


SOUTH ELEVATION MATERIAL BLOCKING - TOTAL AREA: 8740 SF

GLASS:	CONCRETE: SW 7067 CITYSCAPE:	CORRUGATED METAL:	FORMLINER:
319 SF - 4%	720 SF - 8%	1224 SF - 14%	1614 SF - 19%
CONCRETE: SW 7066 GRAY MATTERS:	CONCRETE: SW 7674 PEPPERCORN	METAL:	
4400 SF - 50%	357 SF - 4%	106 SF - 1%	



EAST ELEVATION 1/32" = 1'-0"

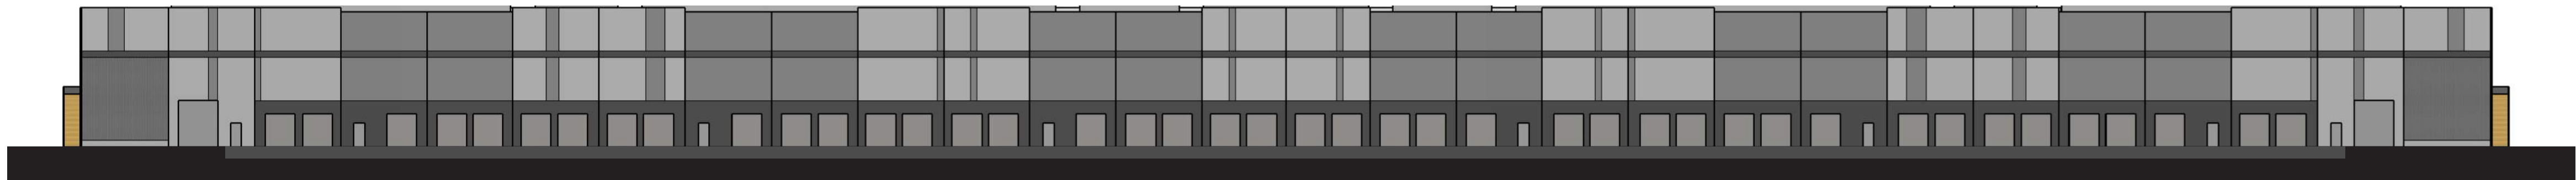

EAST ELEVATION MATERIAL BLOCKING - TOTAL AREA: 27643 SF

CONCRETE: SW 7066 GRAY MATTERS:
9352 SF - 34%
CONCRETE: SW 7674 PEPPERCORN
7179 SF - 26%
FORMLINER:
1316 SF - 5%
CONCRETE: SW 7067 CITYSCAPE:
9796 SF - 35%

WARE MALCOMB
Leading Design for Commercial Real Estate

architecture
planning
interiors
graphics
civil engineering

2777 E. Camelback Rd, Suite 325
Phoenix, AZ 85016
P 480.757.1001
F 480.907.2288

REGISTERED ARCHITECT
CERTIFICATE NO.
36166
KEVIN T. EVERNHAM
06/07/2021
ARIZONA, U.S.A.

AIRPARK 202

S. SOSSAMAN ROAD
MESA, ARIZONA

BUILDING 5 EXTERIOR ELEVATIONS		REMARKS
DATE		
05/04/2021	DR-PAD SUBMITTAL	
06/07/2021	DR-PAD RESUBMITTAL	

PA / PM:	B BLAKE
DRAWN BY:	
JOB NO.:	PHX20-0132-00

SHEET




A4.3-5

Mon, 07 Jun 2021

THESE DRAWINGS AND SPECIFICATIONS ARE THE PROPERTY AND COPYRIGHT OF WARE MALCOMB AND SHALL NOT BE USED ON ANY OTHER WORK EXCEPT BY AGREEMENT WITH WARE MALCOMB. WRITTEN DIMENSIONS SHALL TAKE PRECEDENCE OVER SCALED DIMENSIONS AND SHALL BE VERIFIED ON THE JOB SITE. ANY DISCREPANCY SHALL BE BROUGHT TO THE NOTICE OF WARE MALCOMB PRIOR TO THE COMMENCEMENT OF ANY WORK.



NORTH ELEVATION 1/32" = 1'-0"

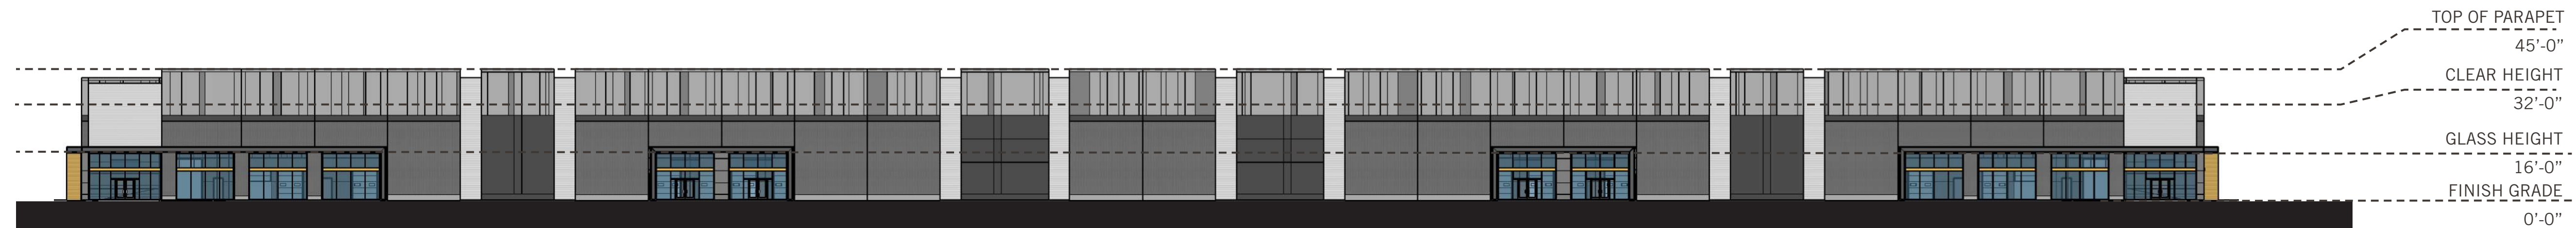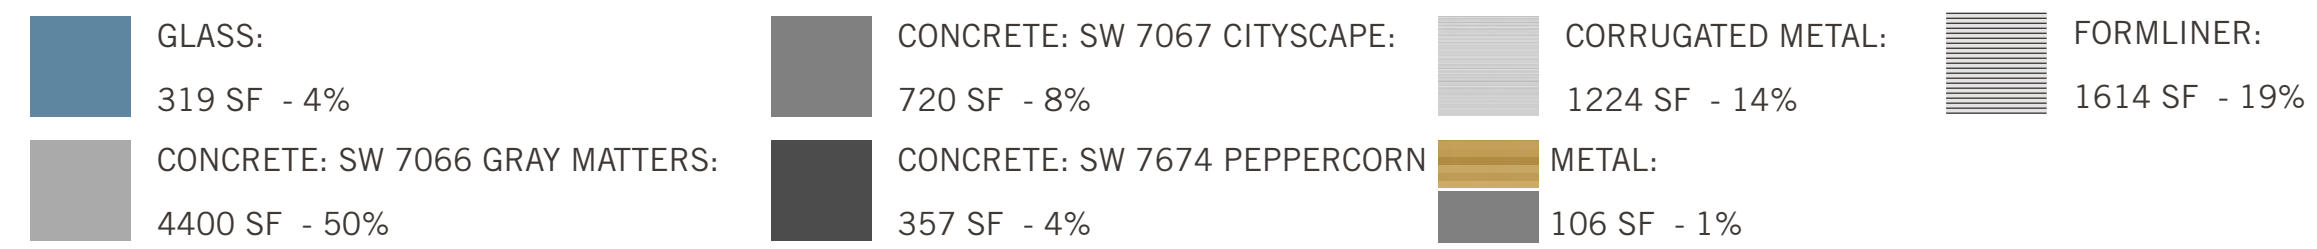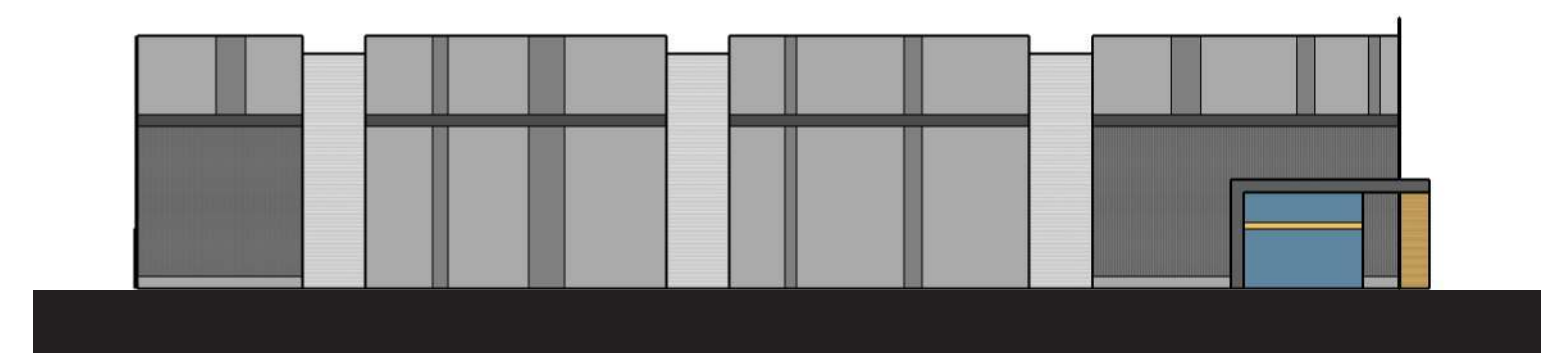

WEST ELEVATION 1/32" = 1'-0"



WARE MALCOMB
Leading Design for Commercial Real Estate

architecture
planning
interiors
graphics
civil engineering

2777 E. Camelback Rd, Suite 325
Phoenix, AZ 85016
p 480.767.1001
f 480.907.2288



AIRPARK 202
S. SOSSAMAN ROAD
MESA, ARIZONA


[illegible]

PA / PM:	B BLAKE
DRAWN BY:	
JOB NO.:	PHX20-0132-0

SHEET

A4.4-5



THESE DRAWINGS AND SPECIFICATIONS ARE THE PROPERTY AND COPYRIGHT OF WARE MALCOMB, AND SHALL NOT BE USED ON ANY OTHER WORK EXCEPT BY AGREEMENT WITH WARE MALCOMB. WRITTEN DIMENSIONS SHALL TAKE PRECEDENCE OVER SCALED DIMENSIONS AND SHALL BE VERIFIED ON THE JOB SITE. ANY DISCREPANCY SHALL BE BROUGHT TO THE NOTICE OF WARE MALCOMB PRIOR TO THE COMMENCEMENT OF ANY WORK.

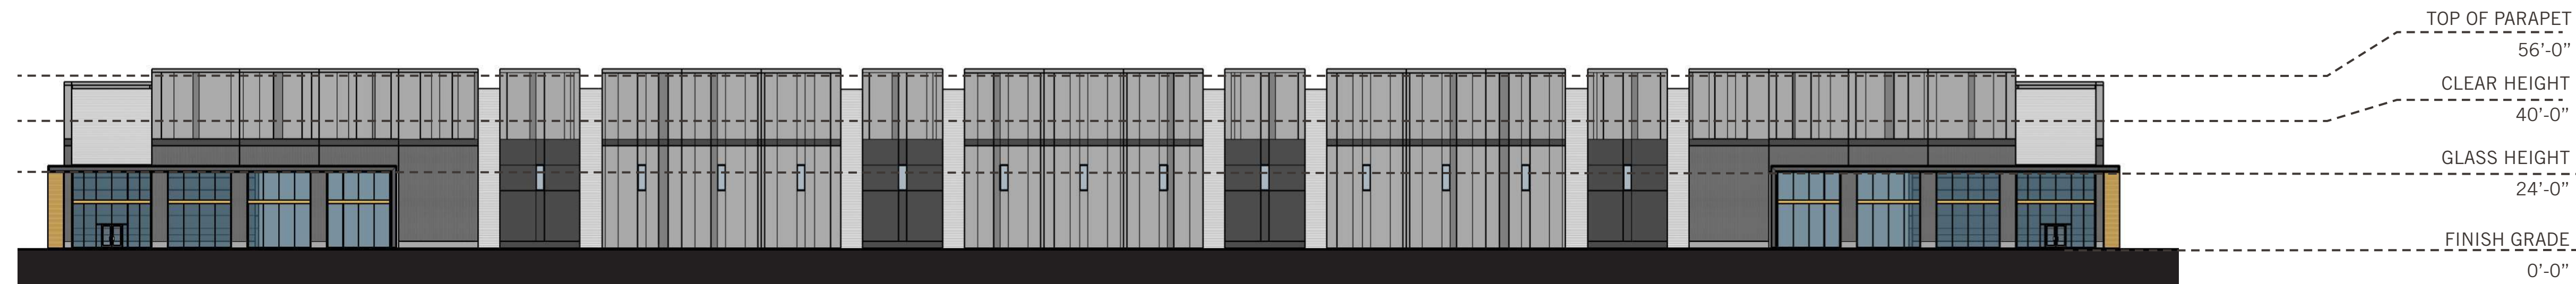


EAST ELEVATION 1/32" = 1'-0"



EAST ELEVATION MATERIAL BLOCKING - TOTAL AREA: 39485 SF

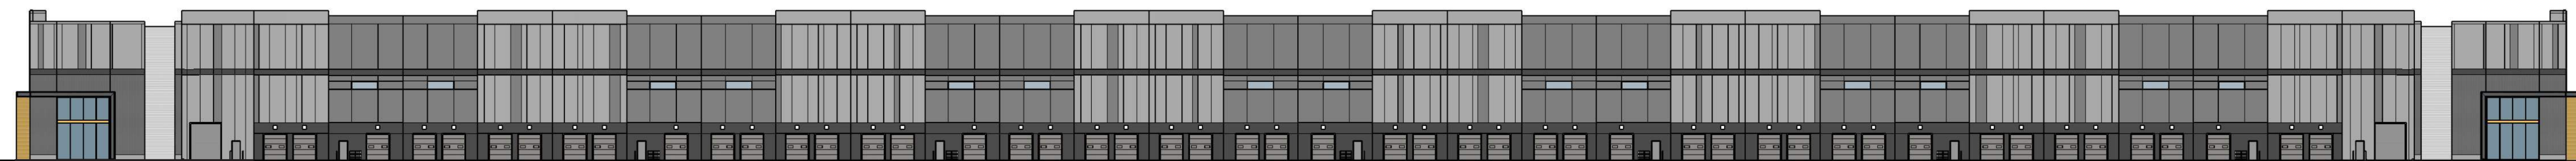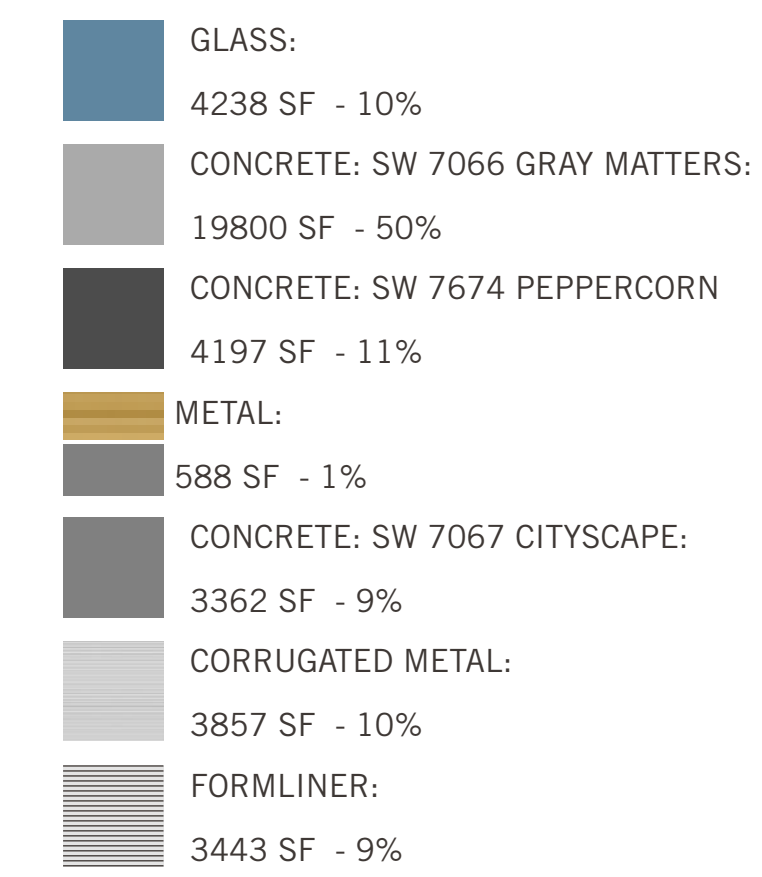

SOUTH ELEVATION 1/32" = 1'-0"

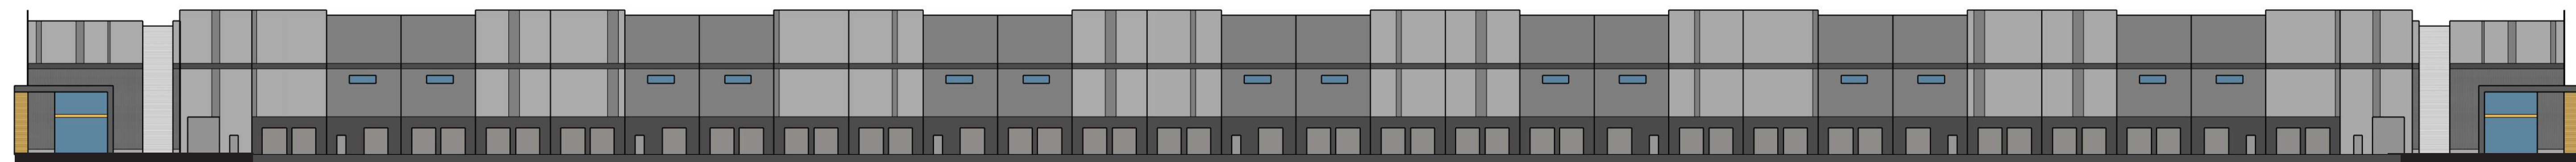

SOUTH ELEVATION MATERIAL BLOCKING - TOTAL AREA: 51780 SF



WARE MALCOMB
Leading Design for Commercial Real Estate

architecture
planning
interiors
graphics
civil engineering

2777 E. Camelback Rd, Suite 325
Phoenix, AZ 85016
p 480.767.1001
f 480.907.2288



AIRPARK 202
S. SOSSAMAN ROAD
MESA, ARIZONA


EXTERIOR ELEVATIONS		
	DATE	REMARKS
	05/04/2021	DR-PAD SUBMITTAL
	06/07/2021	DR-PAD RESUBMITTAL

DATE: 11/11/2011	TIME: 11:00 AM
BY: B. BLAKE	
NO.: PHX20-0132-00	

SHEET

A4.3-6

A4.3-6

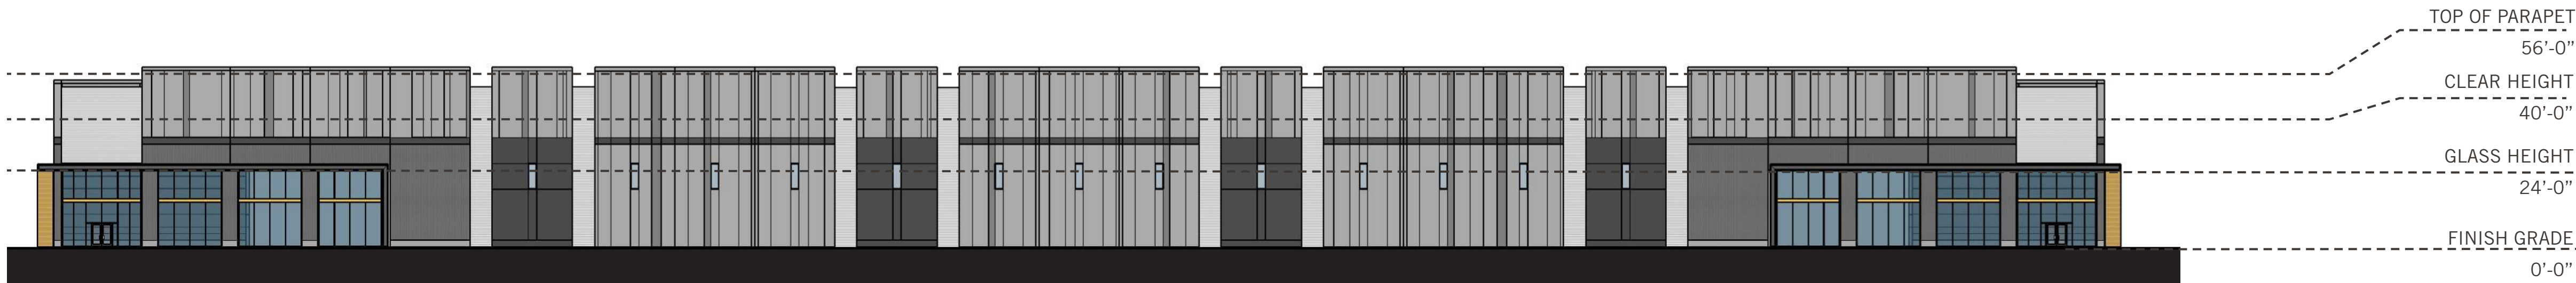

WEST ELEVATION 1/32" = 1'-0"




WEST ELEVATION MATERIAL BLOCKING - TOTAL AREA: 39485SF

- GLASS:
4238 SF - 10%
- CONCRETE: SW 7066 GRAY MATTERS:
19800 SF - 50%
- CONCRETE: SW 7674 PEPPERCORN
4197 SF - 11%
- METAL:
588 SF - 1%
- CONCRETE: SW 7067 CITYSCAPE:
3362 SF - 9%
- CORRUGATED METAL:
3857 SF - 10%
- FORMLINER:
3443 SF - 9%



NORTH ELEVATION 1/32" = 1'-0"

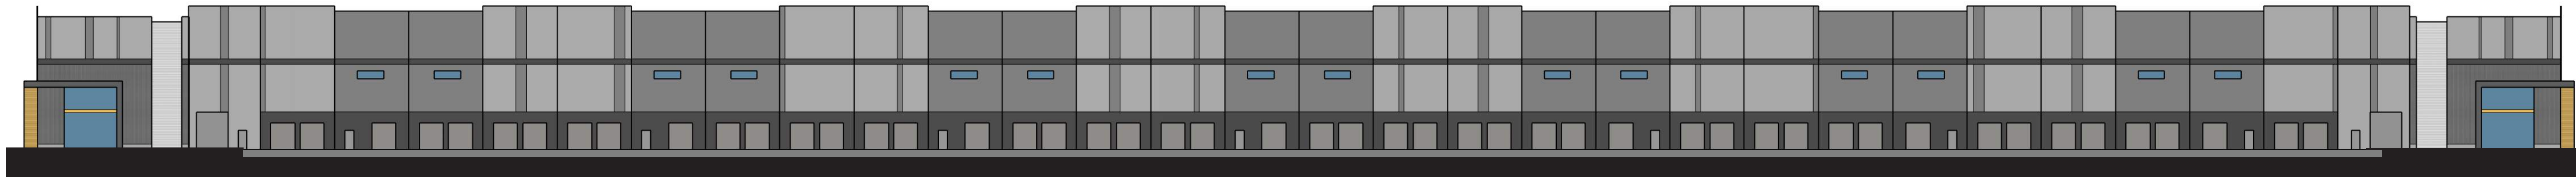

NORTH ELEVATION MATERIAL BLOCKING - TOTAL AREA: 51780 SF

- | | | | | | | |
|--------------|------------------------------|---------------------------------|-------------------|------------------------------|-------------|--------------|
| GLASS: | CONCRETE: SW 7067 CITYSCAPE: | CONCRETE: SW 7066 GRAY MATTERS: | CORRUGATED METAL: | CONCRETE: SW 7674 PEPPERCORN | METAL: | FORMLINER: |
| 1350 SF - 3% | 18161 SF - 35% | 18287 SF - 35% | 1102 - 2% | 10966 SF - 21% | 258 SF - 1% | 1656 SF - 3% |

WARE MALCOMB
Leading Design for Commercial Real Estate

architecture
planning
interiors
graphics
civil engineering
2777 E. Camelback Rd, Suite 325
Phoenix, AZ 85016
P 480.767.1001
F 480.907.2288



AIRPARK 202
S. SOSSAMAN ROAD
MESA, ARIZONA

BUILDING 6
EXTERIOR ELEVATIONS

DATE	REMARKS
05/04/2021	DR-PAD SUBMITTAL
06/07/2021	DR-PAD RESUBMITTAL

PA / PM:	B BLAKE
DRAWN BY:	
JOB NO.:	PHX20-0132-00

SHEET
A4.4-6



OVERALL NORTHWEST PERSPECTIVE - SOSSAMAN & WARNER

WARE MALCOMB
Leading Design for Commercial Real Estate

architecture
planning
interiors
graphics
civil engineering

2777 E. Camelback Rd, Suite 325
Phoenix, AZ 85016
P 480.757.1001
F 480.907.2288

AIRPARK 202

S. SOSSAMAN ROAD
MESA, ARIZONA

EXTERIOR RENDERINGS	
DATE	REMARKS
05/04/2021	DR-PAD SUBMITTAL
06/07/2021	DR-PAD RESUBMITTAL

PA / PM:	B BLAKE
DRAWN BY:	
JOB NO.:	PHX20-0132-00

SHEET

A6.2

Mon, 07 Jun 2021



NORTHWEST CORNER PERSPECTIVE (NIGHT) - BLDG 1

WARE MALCOMB
Leading Design for Commercial Real Estate

architecture
planning
interiors
graphics
civil engineering
2777 E. Camelback Rd., Suite 325
Phoenix, AZ 85016
P 480.767.1001
F 480.907.2288



AIRPARK 202
S. SOSSAMAN ROAD
MESA, ARIZONA

EXTERIOR RENDERINGS		REMARKS
DATE		
05/04/2021	DR-PAD SUBMITTAL	
06/07/2021	DR-PAD RESUBMITTAL	

PA / PM:	B BLAKE
DRAWN BY:	
JOB NO.:	PHX20-0132-00

SHEET
A6.2



NORTHWEST CORNER PERSPECTIVE - BLDG 3

WARE MALCOMB
Leading Design for Commercial Real Estate

architecture
planning
interiors
graphics
civil engineering
2777 E. Camelback Rd., Suite 325
Phoenix, AZ 85016
P 602.757.1001
F 480.907.2288

REGISTERED PROFESSIONAL ENGINEER
36166
KEVIN T. EVERNHAM
06/07/2021
ARIZONA, U.S.A.

AIRPARK 202
S. SOSSAMAN ROAD
MESA, ARIZONA

EXTERIOR RENDERINGS	
DATE	REMARKS
05/04/2021	DR-PAD SUBMITTAL
06/07/2021	DR-PAD RESUBMITTAL

PA / PM:	B BLAKE
DRAWN BY:	
JOB NO.:	PHX20-0132-00

SHEET

A6.3

Mon, 07 Jun 2021



VIEW FROM WESTBOUND APPROACH LOOP 202

EXTERIOR RENDERINGS

DATE	REMARKS
05/04/2021	DR-PAD SUBMITTAL
06/07/2021	DR-PAD RESUBMITTAL

PA / PM:	B BLAKE
DRAWN BY:	
JOB NO.:	PHX20-0132-00

SHEET
A6.4

AIRPARK 202
S. SOSSAMAN ROAD
MESA, ARIZONA



architecture
planning
interiors
graphics
civil engineering
2777 E. Camelback Rd, Suite 325
Phoenix, AZ 85016
P 480.757.1001
F 480.907.2288

WARE MALCOMB
Leading Design for Commercial Real Estate
wmi@teen

THESE DRAWINGS AND SPECIFICATIONS ARE THE PROPERTY AND COPYRIGHT OF WARE MALCOMB AND SHALL NOT BE USED ON ANY OTHER WORK EXCEPT BY AGREEMENT WITH WARE MALCOMB. WRITTEN DIMENSIONS SHALL TAKE PRECEDENCE OVER SCALED DIMENSIONS AND SHALL BE VERIFIED ON THE JOB SITE. ANY DISCREPANCY SHALL BE BROUGHT TO THE NOTICE OF WARE MALCOMB PRIOR TO THE COMMENCEMENT OF ANY WORK.



VIEW FROM WESTBOUND LOOP 202

EXTERIOR RENDERINGS		
DATE		REMARKS
05/04/2021	DR-PAD	SUBMITTAL
06/07/2021	DR-PAD	RESUBMITTAL

PA / PM:	B BLAKE
DRAWN BY:	
JOB NO.:	PHX20-0132-00

SHEET

A6.5



architecture
planning
interiors
graphics
civil engineering
2777 E. Camelback Rd, Suite 325
Phoenix, AZ 85016
P 602.767.1001
F 480.907.2288

WARE MALCOMB

Leading Design for Commercial Real Estate

wm

green

THESE DRAWINGS AND SPECIFICATIONS ARE THE PROPERTY AND COPYRIGHT OF WARE MALCOMB AND SHALL NOT BE USED ON ANY OTHER WORK EXCEPT BY AGREEMENT WITH WARE MALCOMB. WRITTEN DIMENSIONS SHALL TAKE PRECEDENCE OVER SCALED DIMENSIONS AND SHALL BE VERIFIED ON THE JOB SITE. ANY DISCREPANCY SHALL BE BROUGHT TO THE NOTICE OF WARE MALCOMB PRIOR TO THE COMMENCEMENT OF ANY WORK.



VIEW FROM EASTBOUND APPROACH LOOP 202

EXTERIOR RENDERINGS		
DATE	REMARKS	
05/04/2021	DR-PAD SUBMITTAL	
06/07/2021	DR-PAD RESUBMITTAL	

PA / PM:	B BLAKE
DRAWN BY:	
JOB NO.:	PHX20-0132-00

SHEET
A6.6



architecture
planning
interiors
graphics
civil engineering
2777 E. Camelback Rd, Suite 325
Phoenix, AZ 85016
P 602.757.1001
F 480.907.2288

WARE MALCOMB
Leading Design for Commercial Real Estate
wmi@teen

THESE DRAWINGS AND SPECIFICATIONS ARE THE PROPERTY AND COPYRIGHT OF WARE MALCOMB AND SHALL NOT BE USED ON ANY OTHER WORK EXCEPT BY AGREEMENT WITH WARE MALCOMB. WRITTEN DIMENSIONS SHALL TAKE PRECEDENCE OVER SCALED DIMENSIONS AND SHALL BE VERIFIED ON THE JOB SITE. ANY DISCREPANCY SHALL BE BROUGHT TO THE NOTICE OF WARE MALCOMB PRIOR TO THE COMMENCEMENT OF ANY WORK.



VIEW FROM EASTBOUND LOOP 202

EXTERIOR RENDERINGS		
DATE	REMARKS	
05/04/2021	DR-PAD SUBMITTAL	
06/07/2021	DR-PAD RESUBMITTAL	

PA / PM:	B BLAKE
DRAWN BY:	
JOB NO.:	PHX20-0132-00

SHEET

A6.7



architecture
planning
interiors
graphics
civil engineering
2777 E. Camelback Rd., Suite 325
Phoenix, AZ 85016
P 480.767.1001
F 480.907.2288

WARE MALCOMB

Leading Design for Commercial Real Estate

wm

green

THESE DRAWINGS AND SPECIFICATIONS ARE THE PROPERTY AND COPYRIGHT OF WARE MALCOMB AND SHALL NOT BE USED ON ANY OTHER WORK EXCEPT BY AGREEMENT WITH WARE MALCOMB. WRITTEN DIMENSIONS SHALL TAKE PRECEDENCE OVER SCALED DIMENSIONS AND SHALL BE VERIFIED ON THE JOB SITE. ANY DISCREPANCY SHALL BE BROUGHT TO THE NOTICE OF WARE MALCOMB PRIOR TO THE COMMENCEMENT OF ANY WORK.