

THE LANDING PHASE 5

MESA, AZ

CONCEPTUAL DESIGN
PHX20-0125-00
07.02.2021



This conceptual design is based upon a preliminary review of entitlement requirements and on unverified and possibly incomplete site and/or building information, and is intended merely to assist in exploring how the project might be developed. Signage shown is for illustrative purposes only and does not necessarily reflect municipal code compliance. All colors shown are for representative purposes only. Refer to material samples for actual color verification.

CORNER PERSPECTIVE
LANDING PHASE 5
 MESA, AZ - PHX20-0125-00


WARE MALCOMB

07.02.2021


PAGE
 2




SOUTH ELEVATION - SCALE: 1" = 20'-0"

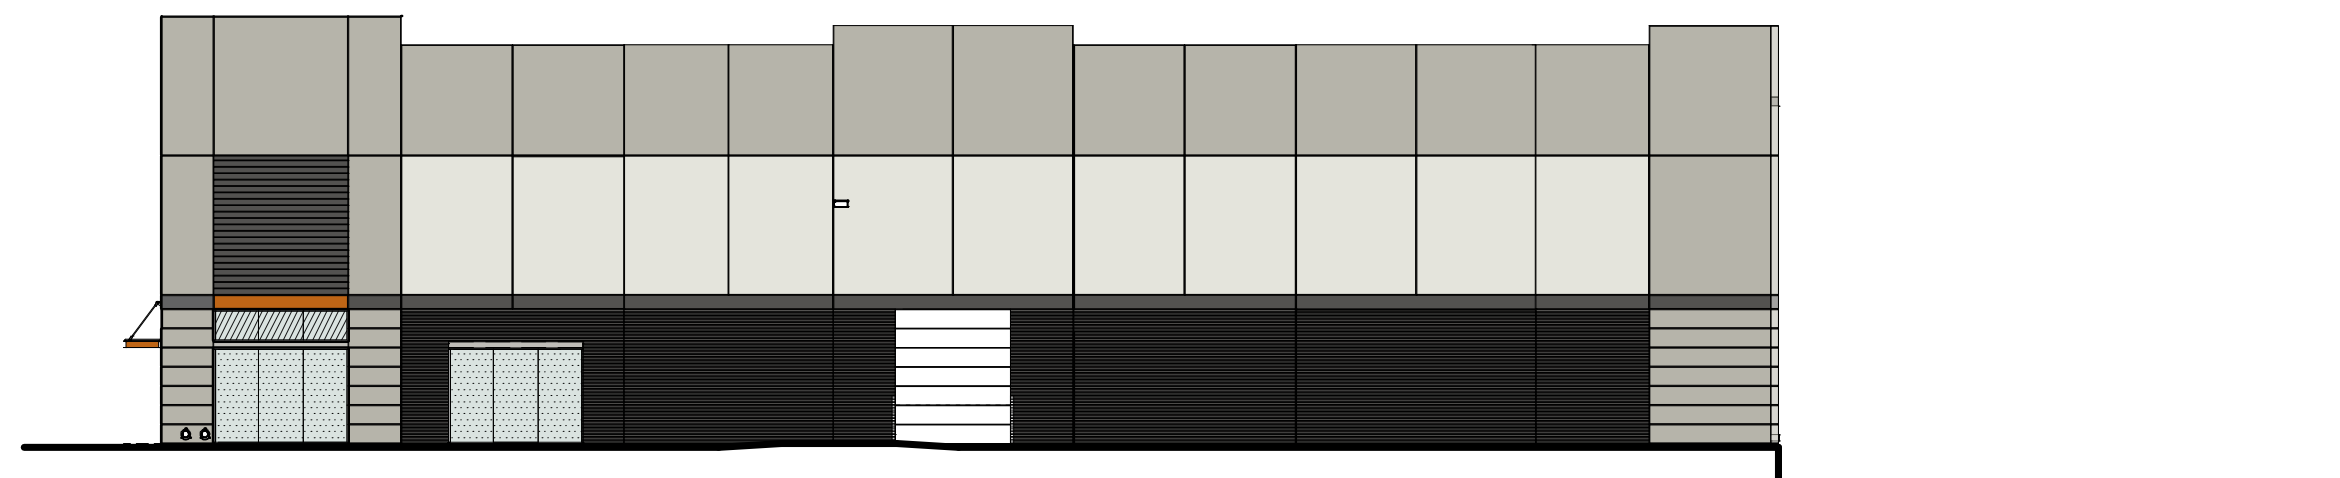

EAST ELEVATION - SCALE: 1" = 20'-0"

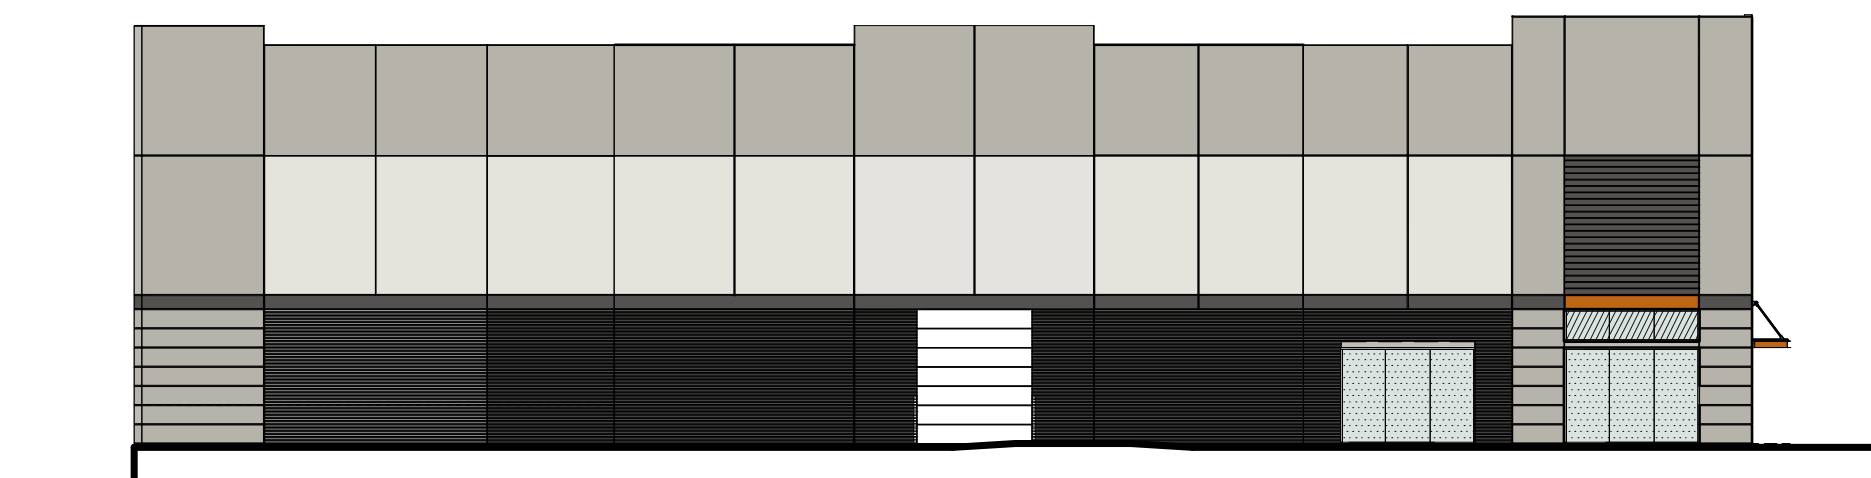

WEST ELEVATION - SCALE: 1" = 20'-0"

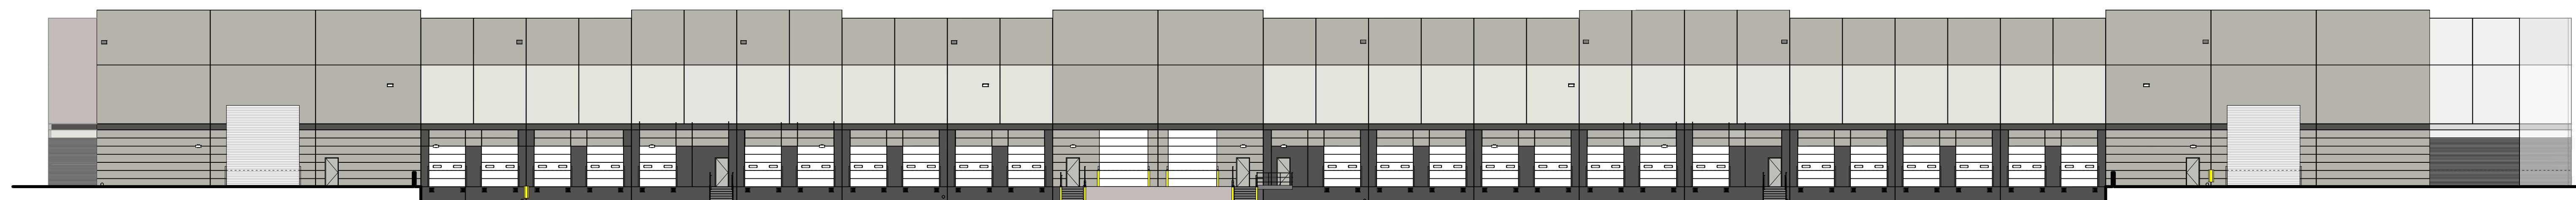

NORTH ELEVATION - SCALE: 1" = 20'-0"

This conceptual design is based upon a preliminary review of entitlement requirements and on unverified and possibly incomplete site and/or building information, and is intended merely to assist in exploring how the project might be developed. Signage shown is for illustrative purposes only and does not necessarily reflect municipal code compliance. All colors shown are for representative purposes only. Refer to material samples for actual color verification.

ELEVATIONS
LANDING PHASE 5
MESA, AZ - PHX20-0125-00

WARE MALCOMB

07.02.2021

PAGE
3