



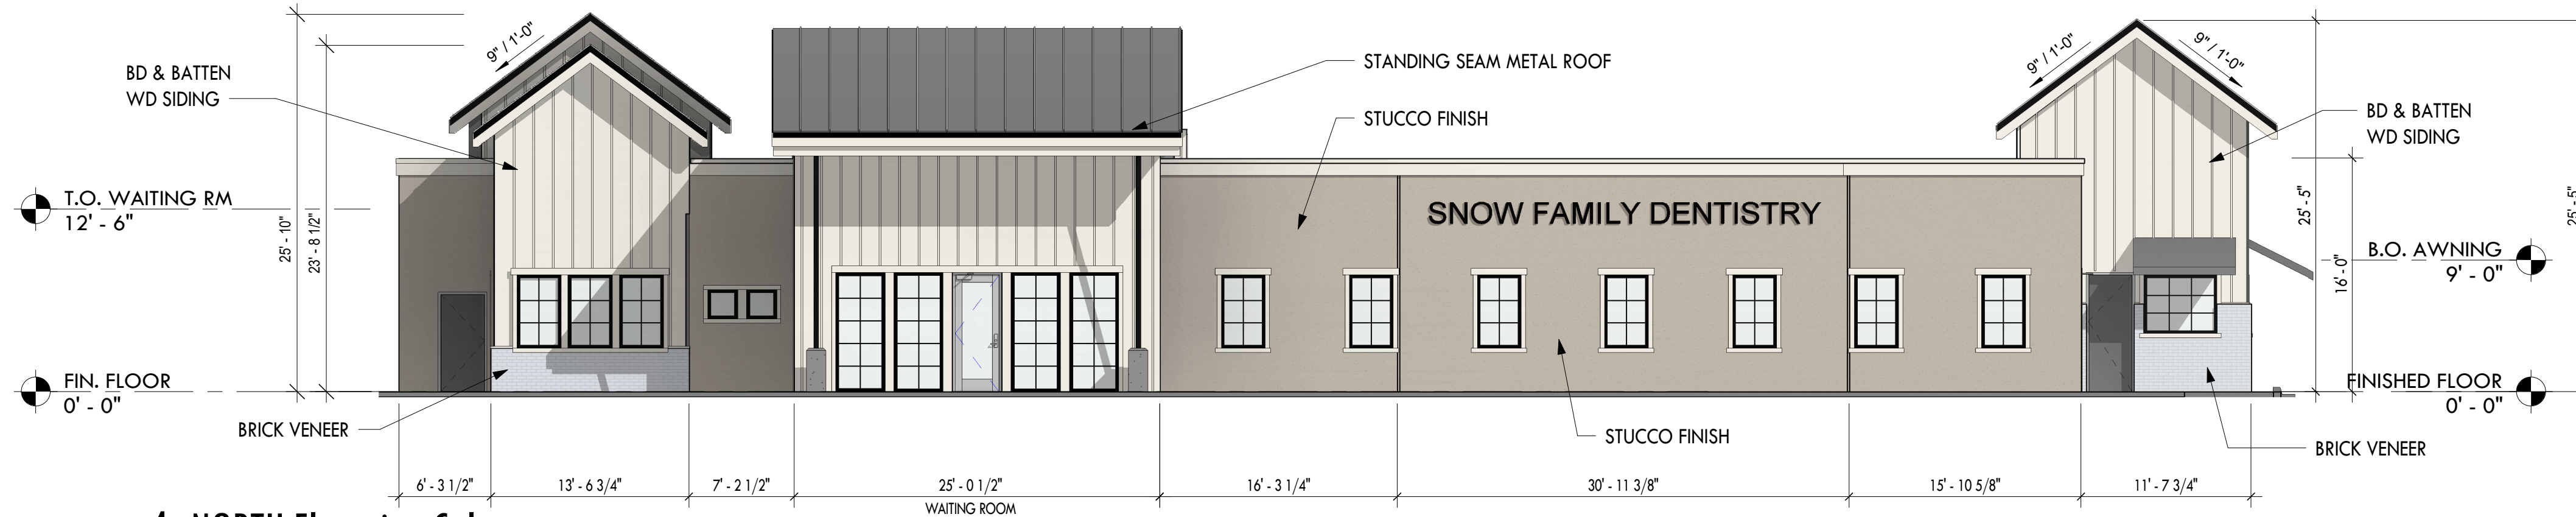


4 NORTH Elevation Color

scale 1/8" = 1'-0"

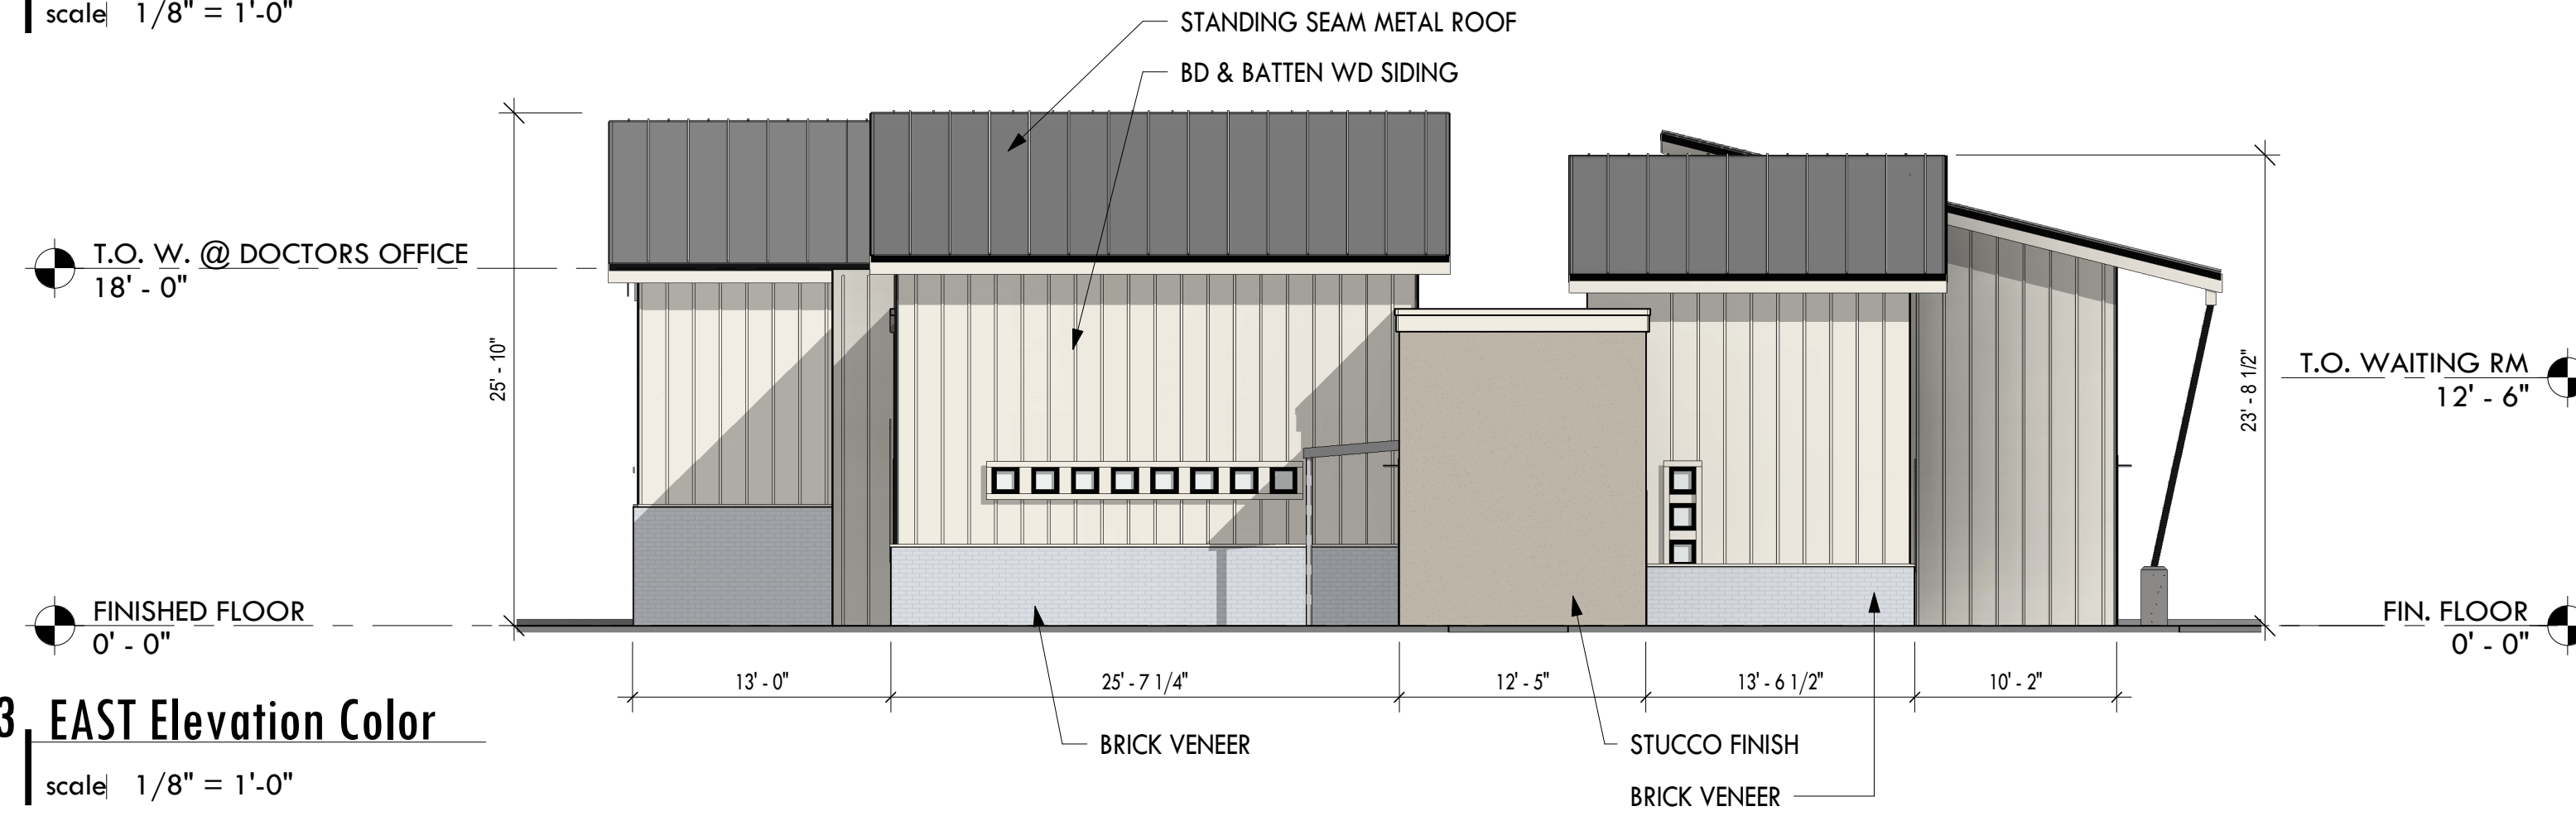


3 EAST Elevation Color

scale 1/8" = 1'-0"

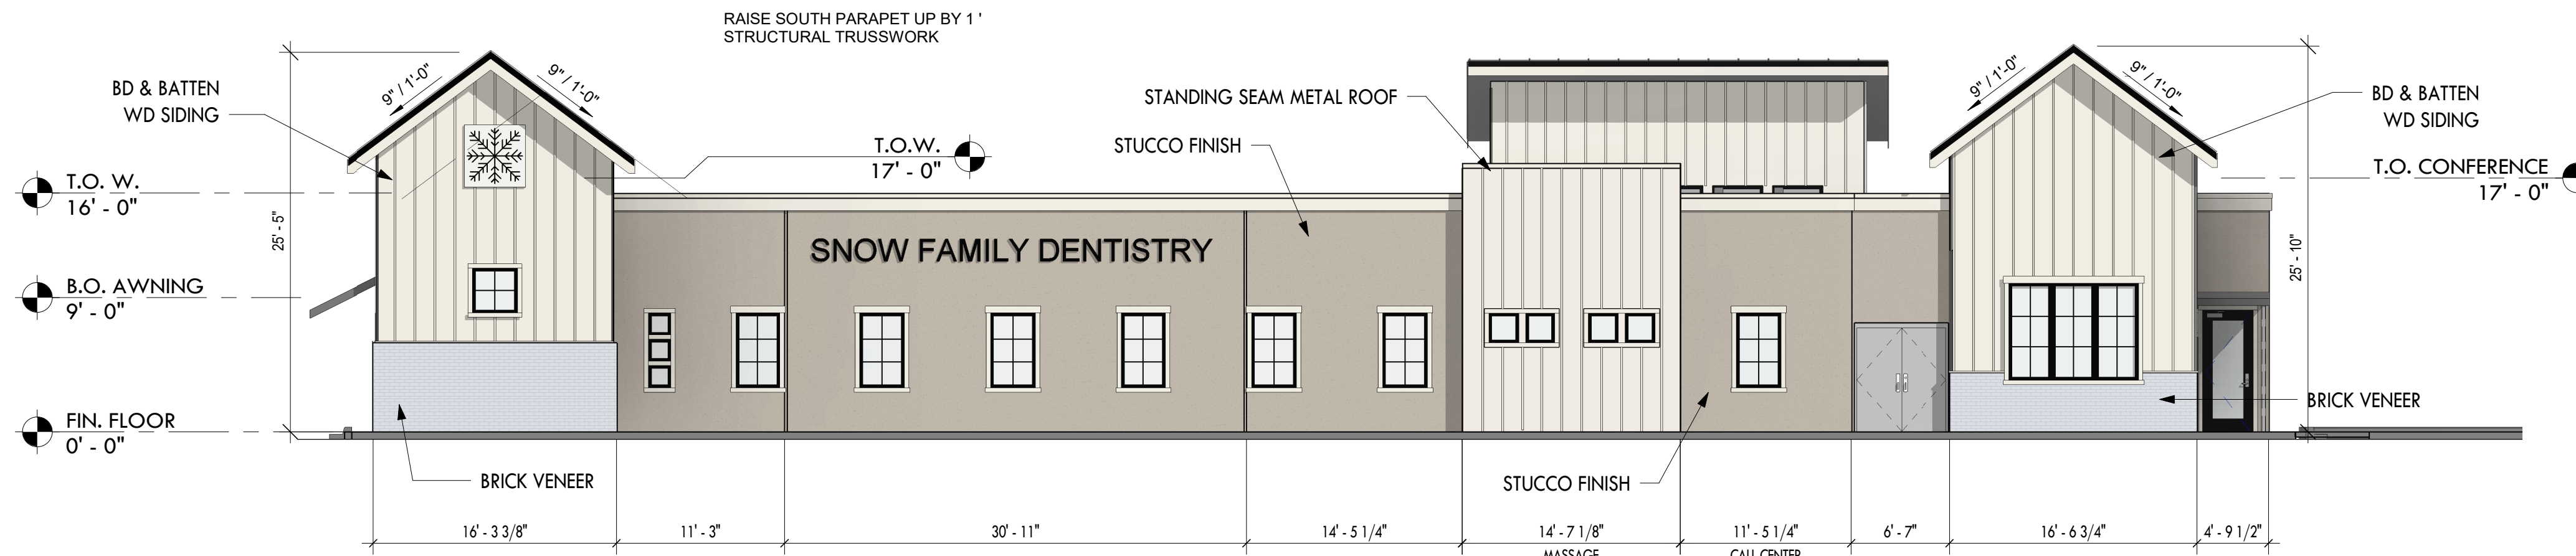

2 SOUTH Elevation Color

scale 1/8" = 1'-0"

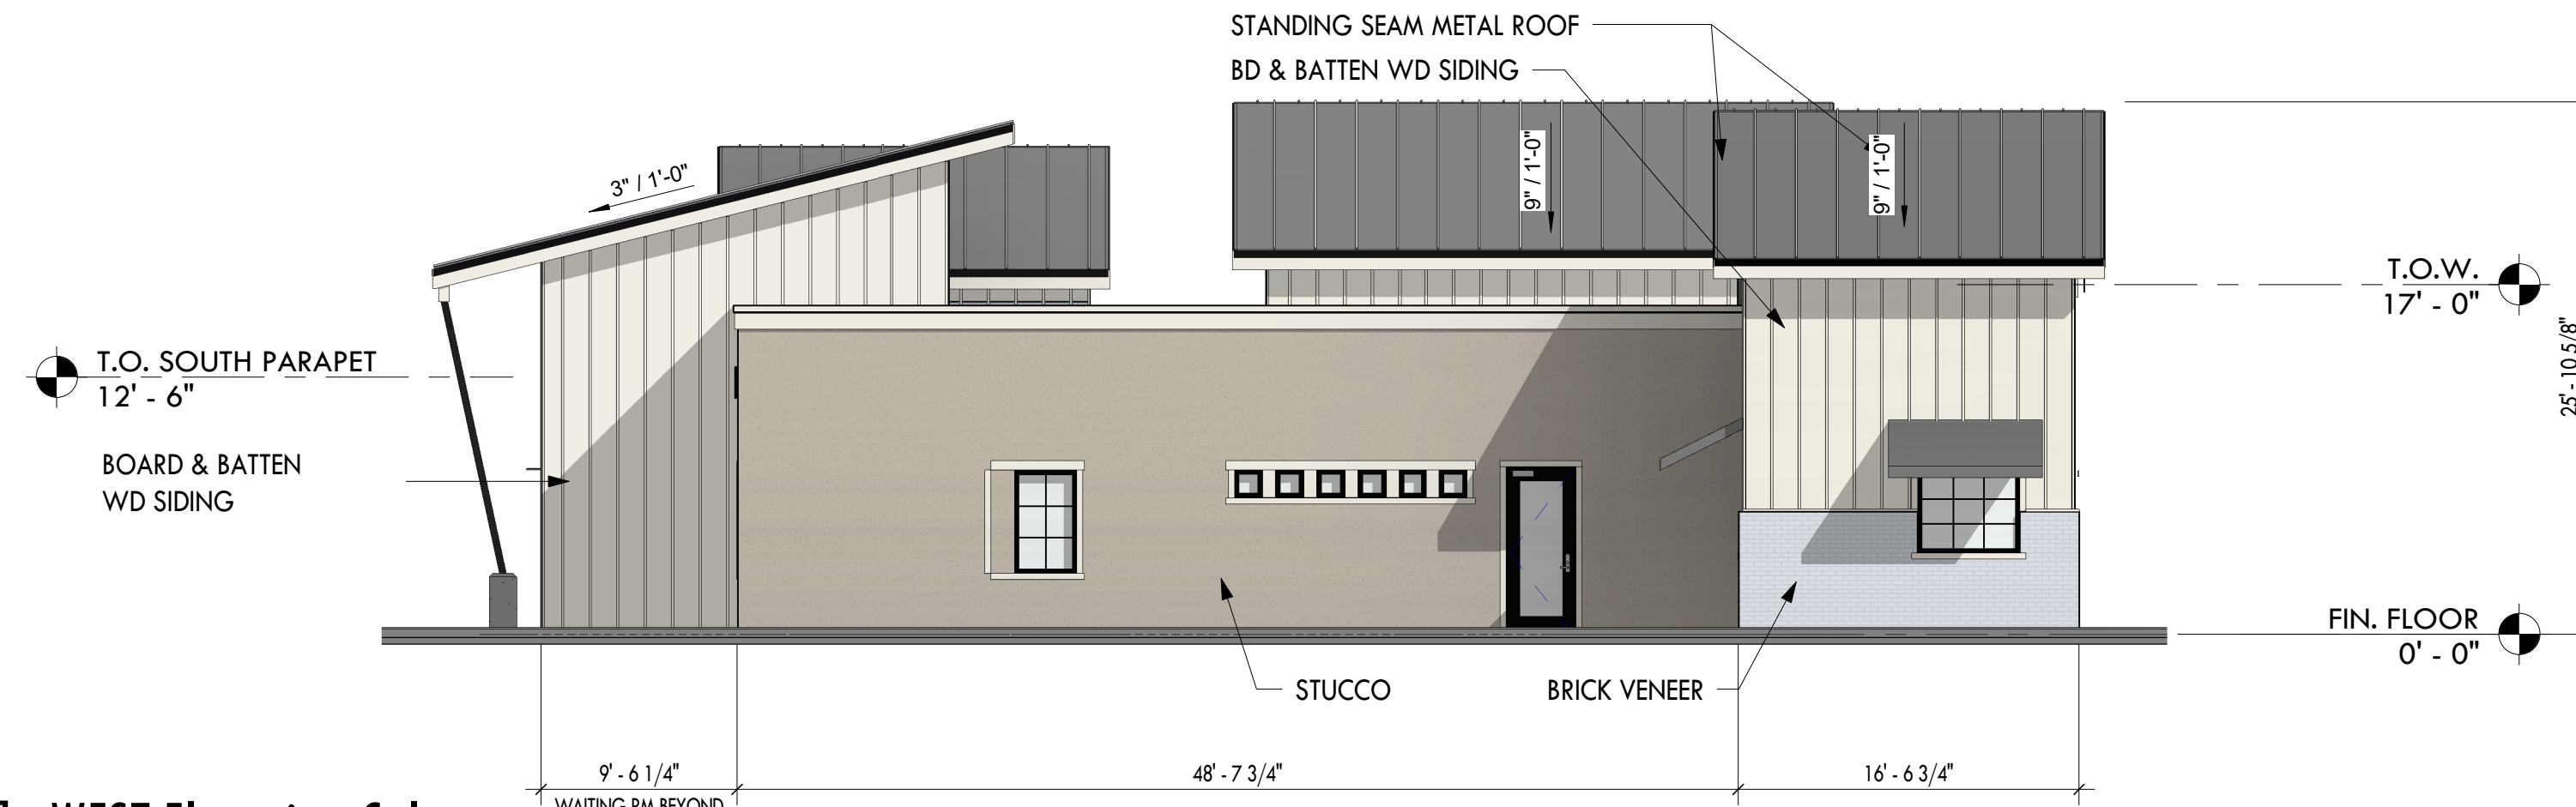

1 WEST Elevation Color

scale 1/8" = 1'-0"

|  |                      |     |
|--|----------------------|-----|
|  | VINTAGE WHITE        | 5%  |
|  | GREEK VILLA SW 7551  | 32% |
|  | AMAZING GREY SW 7044 | 49% |
|  | CHARCOAL GREY        | 12% |
|  | BLACK OF NIGHT       | 2%  |

|  |                      |     |
|--|----------------------|-----|
|  | VINTAGE WHITE        | 14% |
|  | GREEK VILLA SW 7551  | 49% |
|  | AMAZING GREY SW 7044 | 6%  |
|  | CHARCOAL GREY        | 28% |
|  | BLACK OF NIGHT       | 3%  |

|  |                      |     |
|--|----------------------|-----|
|  | VINTAGE WHITE        | 9%  |
|  | GREEK VILLA SW 7551  | 40% |
|  | AMAZING GREY SW 7044 | 48% |
|  | CHARCOAL GREY        | 1%  |
|  | BLACK OF NIGHT       | 2%  |

|  |                      |     |
|--|----------------------|-----|
|  | VINTAGE WHITE        | 5%  |
|  | GREEK VILLA SW 7551  | 21% |
|  | AMAZING GREY SW 7044 | 45% |
|  | CHARCOAL GREY        | 27% |
|  | BLACK OF NIGHT       | 2%  |

SNOW DENTISTRY

4420 E Baseline Rd, Mesa, AZ  
85206

Registration:

|              |               |
|--------------|---------------|
| Project No:  | 4420          |
| Date:        | 04/15/2021    |
| Drawn By:    | JammonStudios |
| Reviewed By: | JA            |
| No:          | Revision      |
|              | Date          |

Sheet Title:  
EXTERIOR  
ELEVATIONS COLOR  
Sheet No:

A201

100% THE INFORMATION CONTAINED HEREIN IS THE PROPERTY OF JAMMON STUDIOS. IT IS TO BE USED ONLY FOR THE PROJECT AND SITE SPECIFICALLY IDENTIFIED HEREIN. ANY REUSE OR MODIFICATION OF THIS INFORMATION WITHOUT THE WRITTEN CONSENT OF JAMMON STUDIOS IS STRICTLY PROHIBITED.