

1

2

3

4


5

D


C

B

A

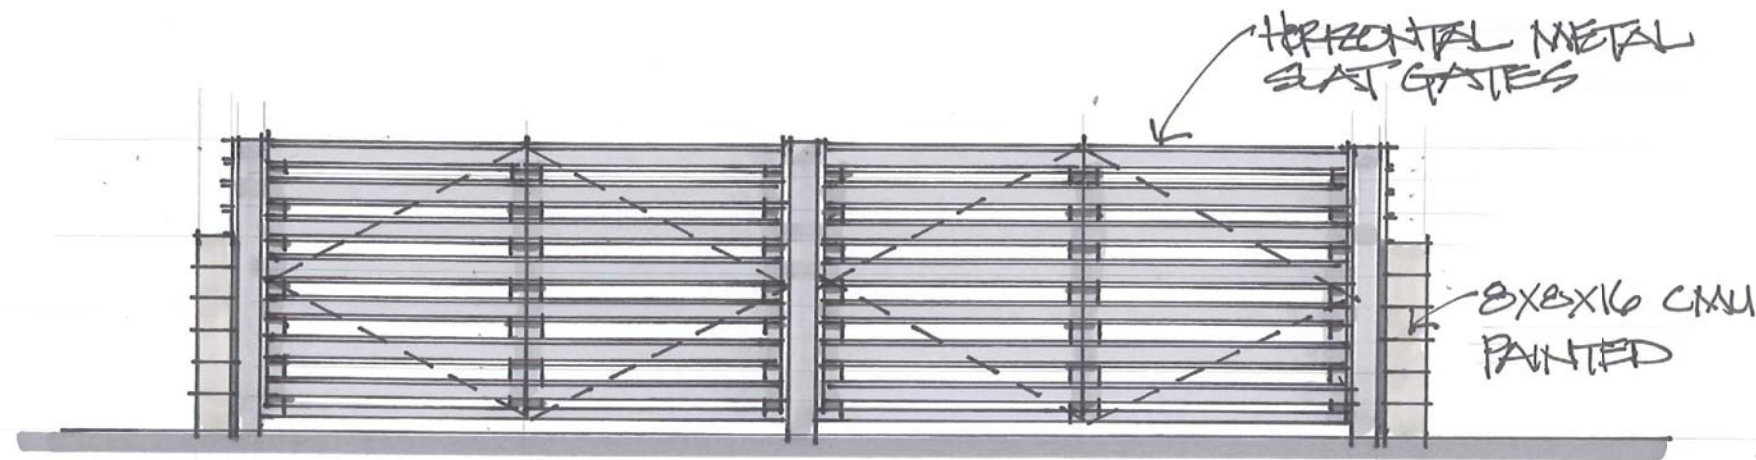


C2 TRASH ENCLOSURE FRONT  
AS101 1/4" = 1'-0"

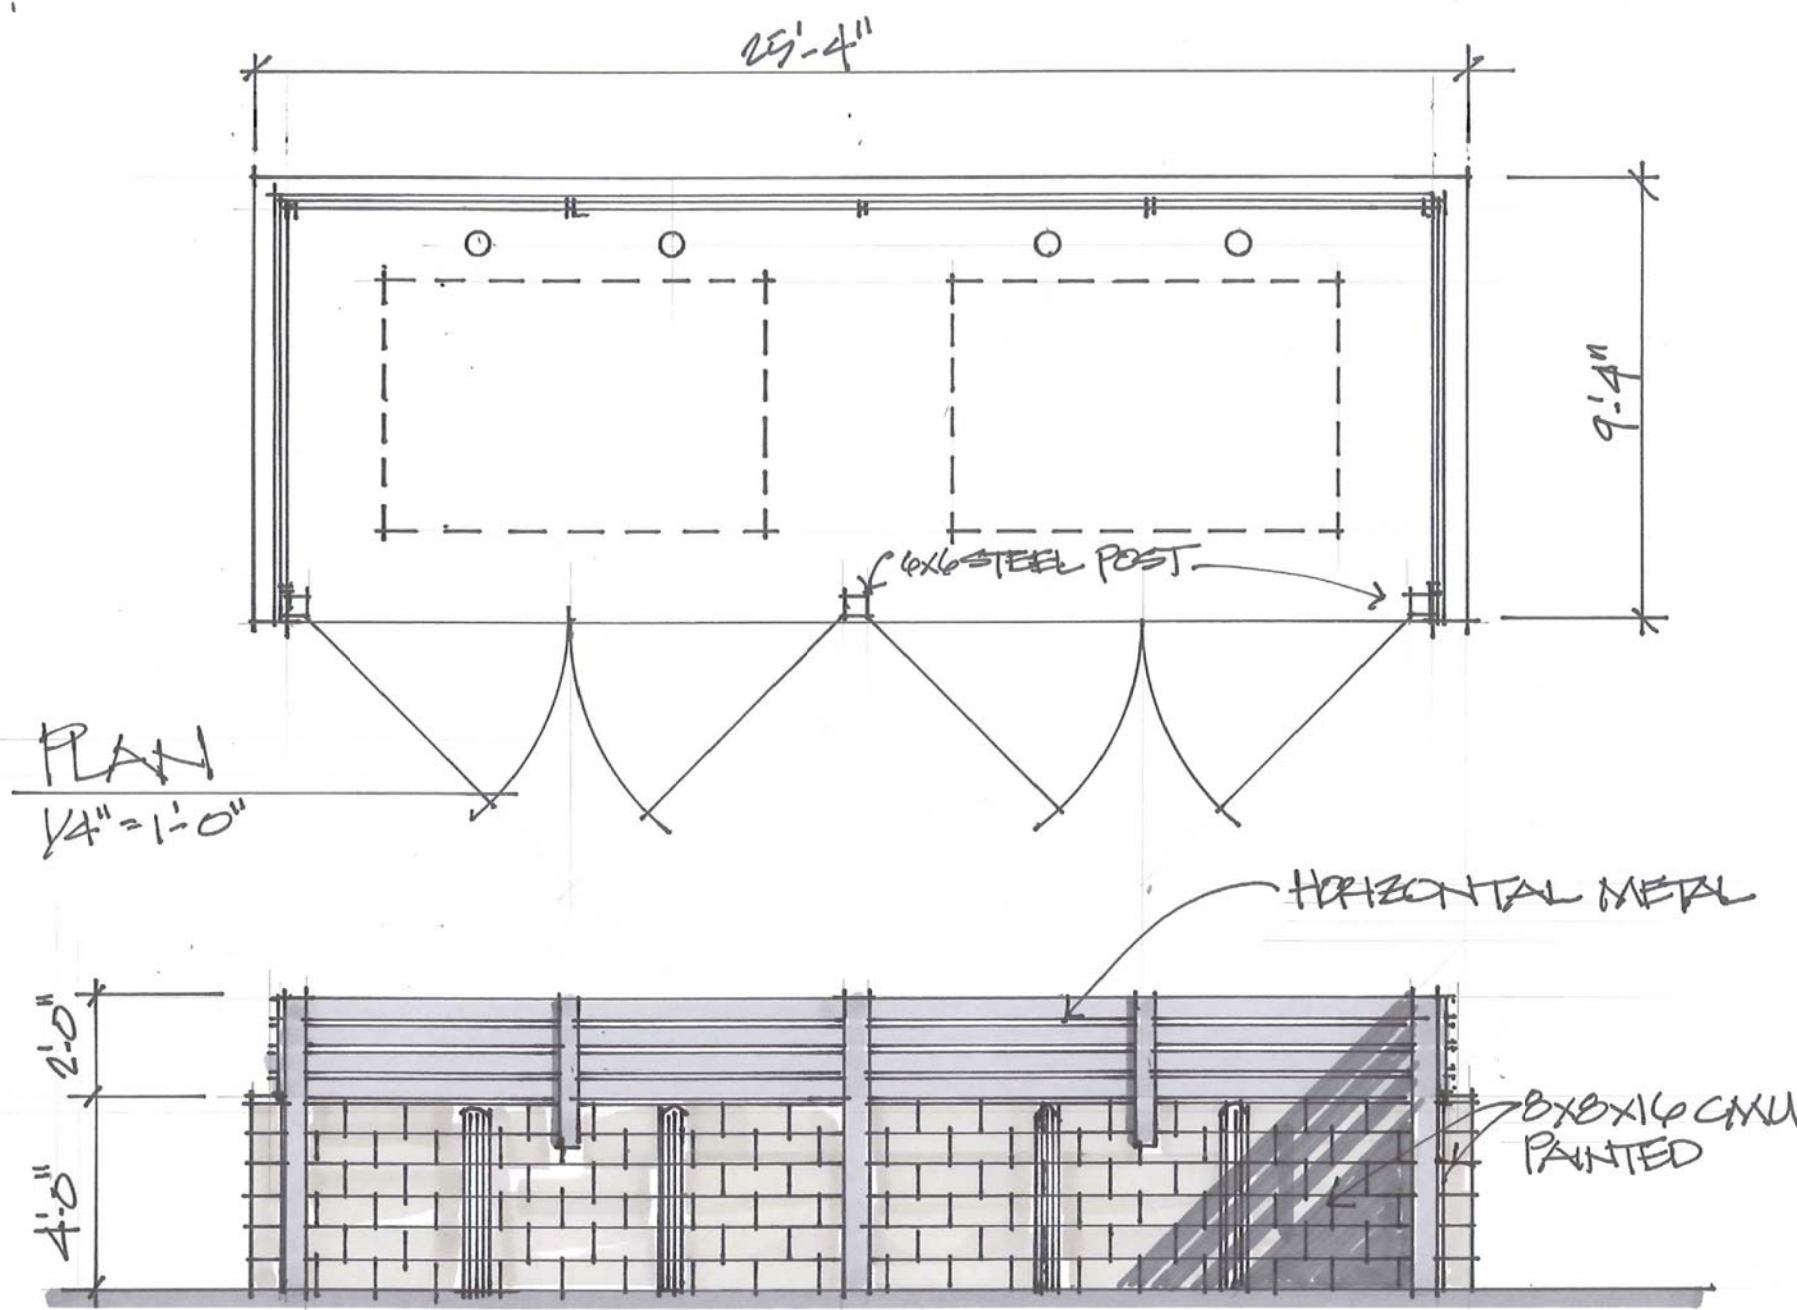

C4 TRASH CONTAINER (INSIDE)  
AS101 1/4" = 1'-0"



A2 PARKING LOT SCREEN WALL  
AS101 1/4" = 1'-0"

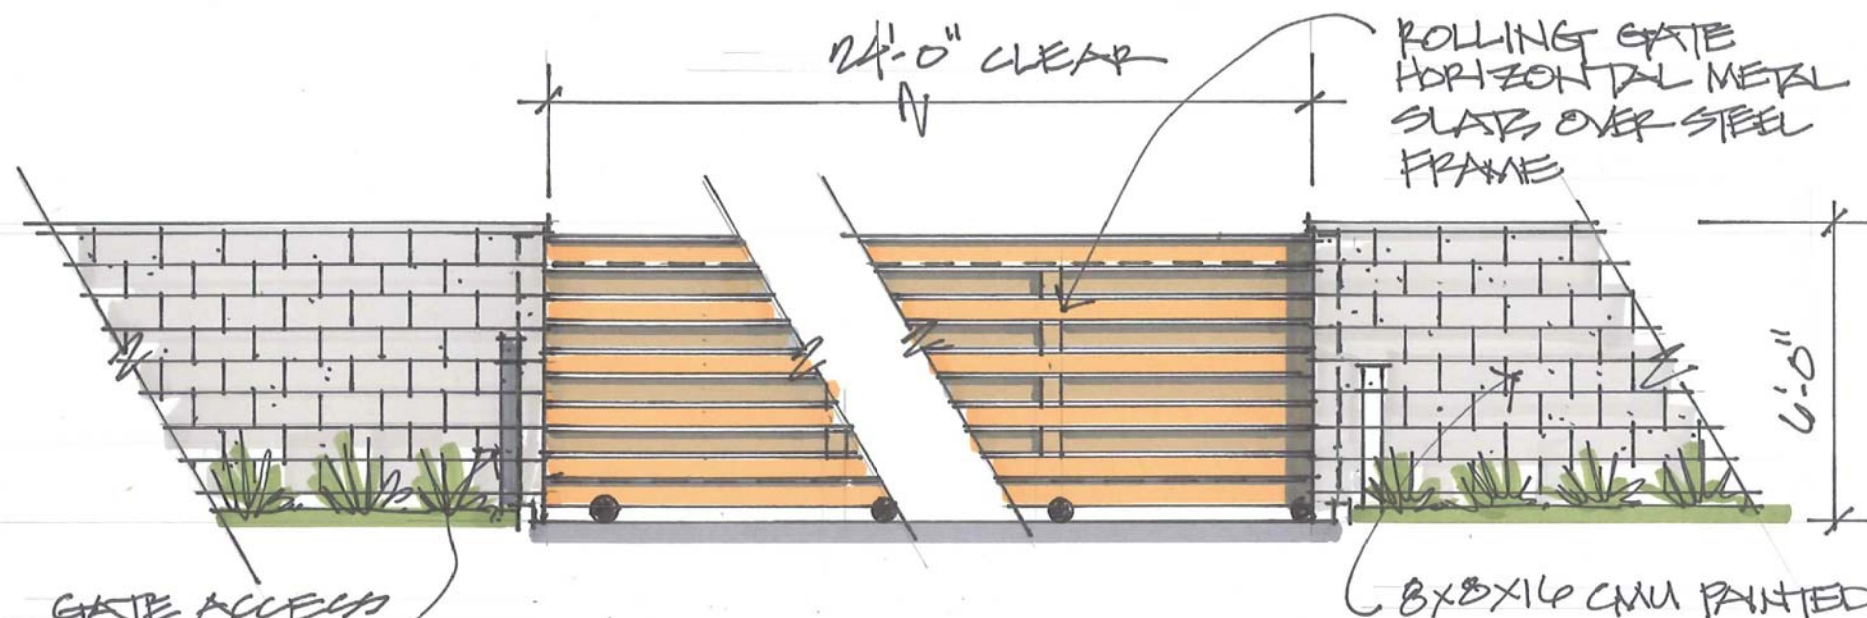

A4 ROLLING ACCESS GATE  
AS101 1/4" = 1'-0"

### GENERAL NOTES:

- DIMENSIONS ARE TO THE FACE OF EXISTING FINISH, NEW SUBSTRATE OR GRIDLINE. "CLEAR" DIMENSIONS ARE TO FACE OF FINISH.
- FIELD VERIFY ALL EXISTING CONDITIONS AND THEIR COMPATIBILITY WITH NEW CONSTRUCTION PRIOR TO THE COMMENCEMENT OF WORK. COORDINATE DISCREPANCIES WITH ARCHITECT.
- DO NOT SCALE DRAWINGS.

**THIRTY THREE NORTH**


**ARCHITECTS**  
2315 E Washington St.  
Phoenix, AZ 85034  
p: 602.707.6240

# KT FABRICATION, INC.

## HEADQUARTERS AND FABRICATION

MESA, ARIZONA

©2021 33 NORTH ARCHITECTS, LLC  
Drawings, written material, and design concepts shall not be used or reproduced in whole or part in any form or format without prior written consent of 33 North Architects. Do not scale drawings. Use given dimensions only. If not shown, verify correct dimensions with the Architect. Contractor shall check and verify all dimensions and conditions at job site.

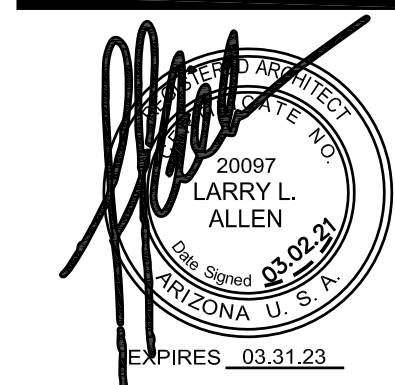

PROJECT NO. 16007  
DRAWN BY: MB CHECKED BY: LA

ISSUED:		
NO.	DATE	DESCRIPTION

SHEET NAME

CITY SET - CITY OF MESA  
SITE PLAN  
ELEVATION  
RENDERS

**AS101**