



C1 NORTH ELEVATION OFFICE
A400 1/8"=1'-0"



B1 EAST ELEVATION OFFICE
A400 1/8"=1'-0"



A1 PARTIAL WEST ELEVATION
A400 1/8"=1'-0"


GENERAL NOTES:

- A. DIMENSIONS ARE TO THE FACE OF EXISTING FINISH, NEW SUBSTRATE OR GRIDLINE. "CLEAR" DIMENSIONS ARE TO FACE OF FINISH.
- B. FIELD VERIFY ALL EXISTING CONDITIONS AND THEIR COMPATIBILITY WITH NEW CONSTRUCTION PRIOR TO THE COMMENCEMENT OF WORK. COORDINATE DISCREPANCIES WITH ARCHITECT.
- C. DO NOT SCALE DRAWINGS.


MATERIAL LEGEND:



CURTAIN WALL / SPANDREL ACM PANEL

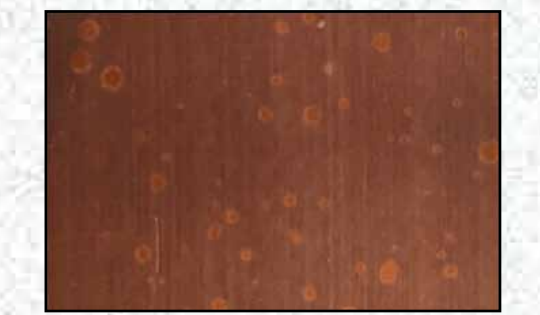

REYNOBOND PANEL - COPPER

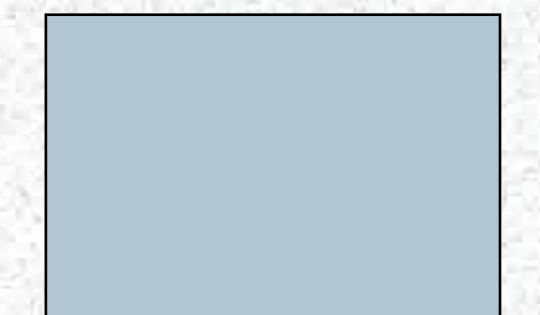

CURTAIN WALL / GLAZING



CONCRETE TILT-WALL



PARAPET SCREEN - RUSTED METAL
CANOPY SCREEN - RUSTED METAL



PARAPET SCREEN - PAINTED METAL



SUN SCREENING - METAL



ARCHITECTS
2315 E Washington St.
Phoenix, AZ 85034
p: 602.707.6240

KT FABRICATION, INC.
HEADQUARTERS AND FABRICATION
MESA, ARIZONA

©2021 33 NORTH ARCHITECTS, LLC
Drawings, written material, and design concepts shall not be used or reproduced in whole or part in any form or format without prior written consent of 33 North Architects. Do not scale drawings. Use given dimensions only. If not shown, verify correct dimensions with the Architect. Contractor shall check and verify all dimensions and conditions at job site.




PROJECT NO. 18007		
DRAWN BY: MB		CHECKED BY: LA
ISSUED:		
NO.	DATE	DESCRIPTION


SHEET NAME
**OVERALL
BUILDING
ELEVATIONS**

CITY SET - CITY OF MESA


A400

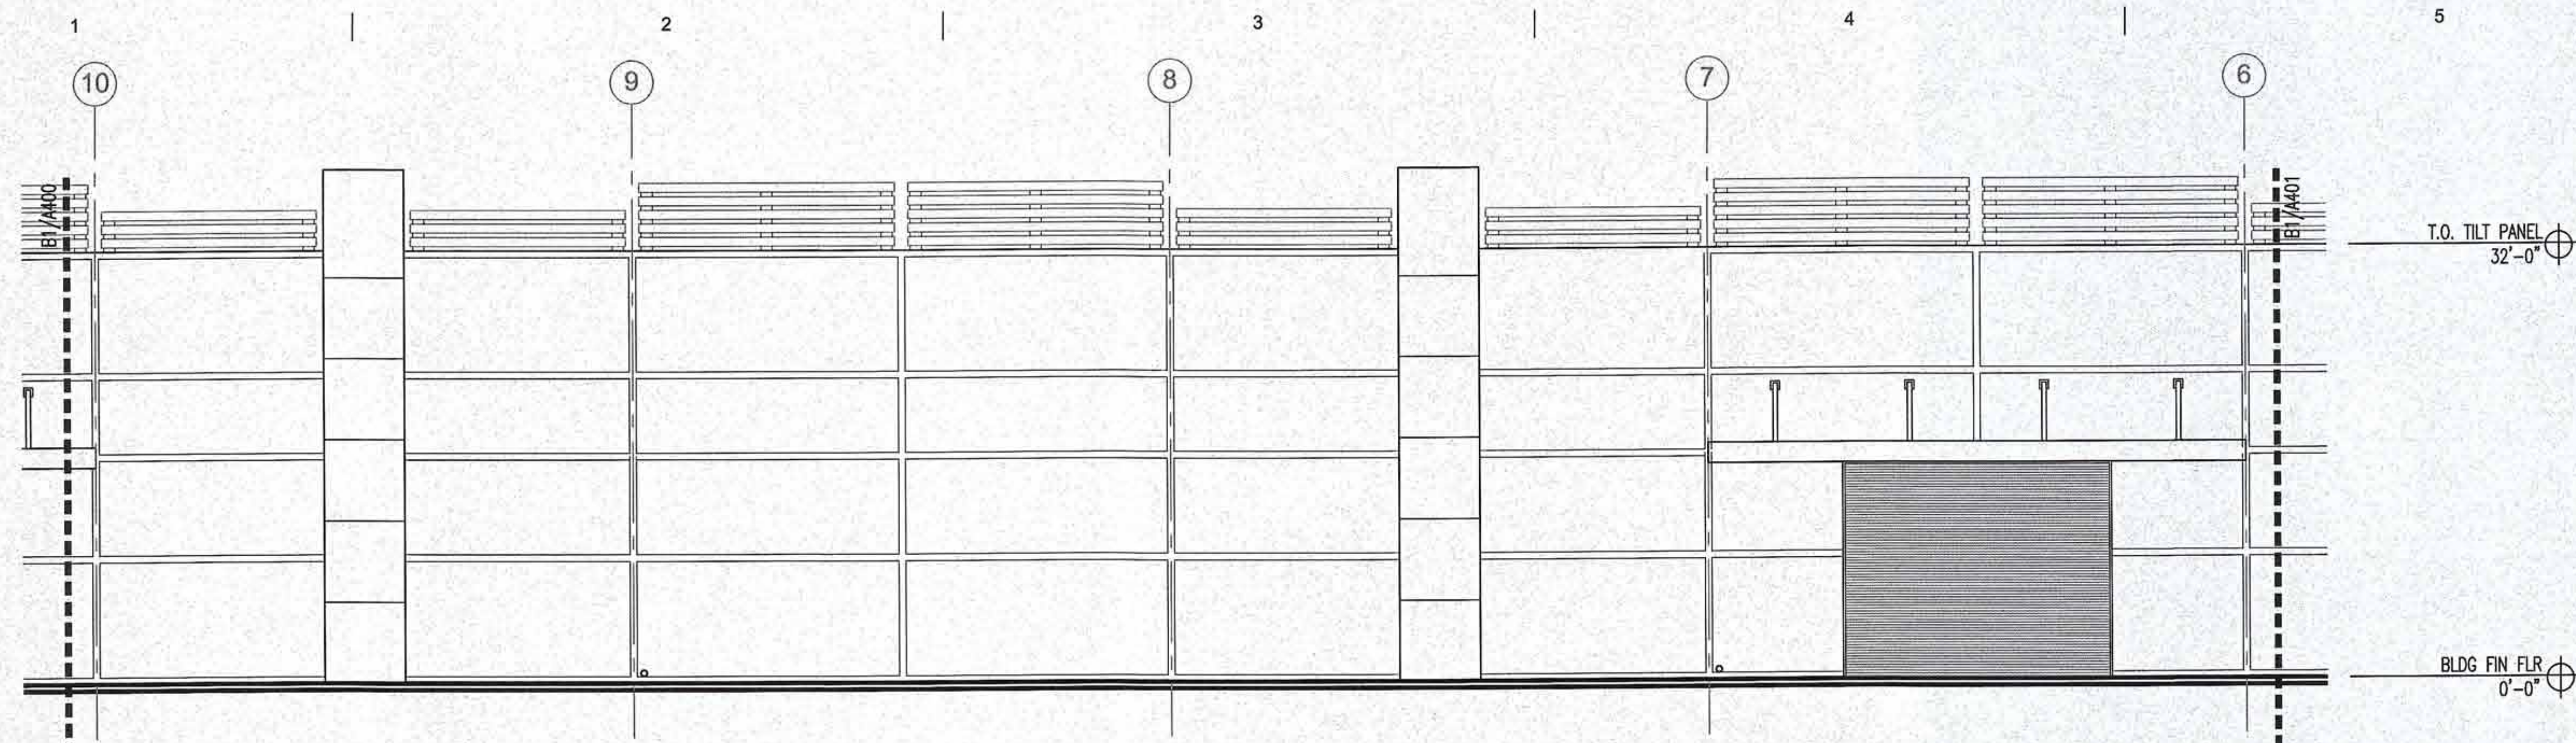

C1 PARTIAL WEST ELEVATION
A401 1/8"=1'-0"

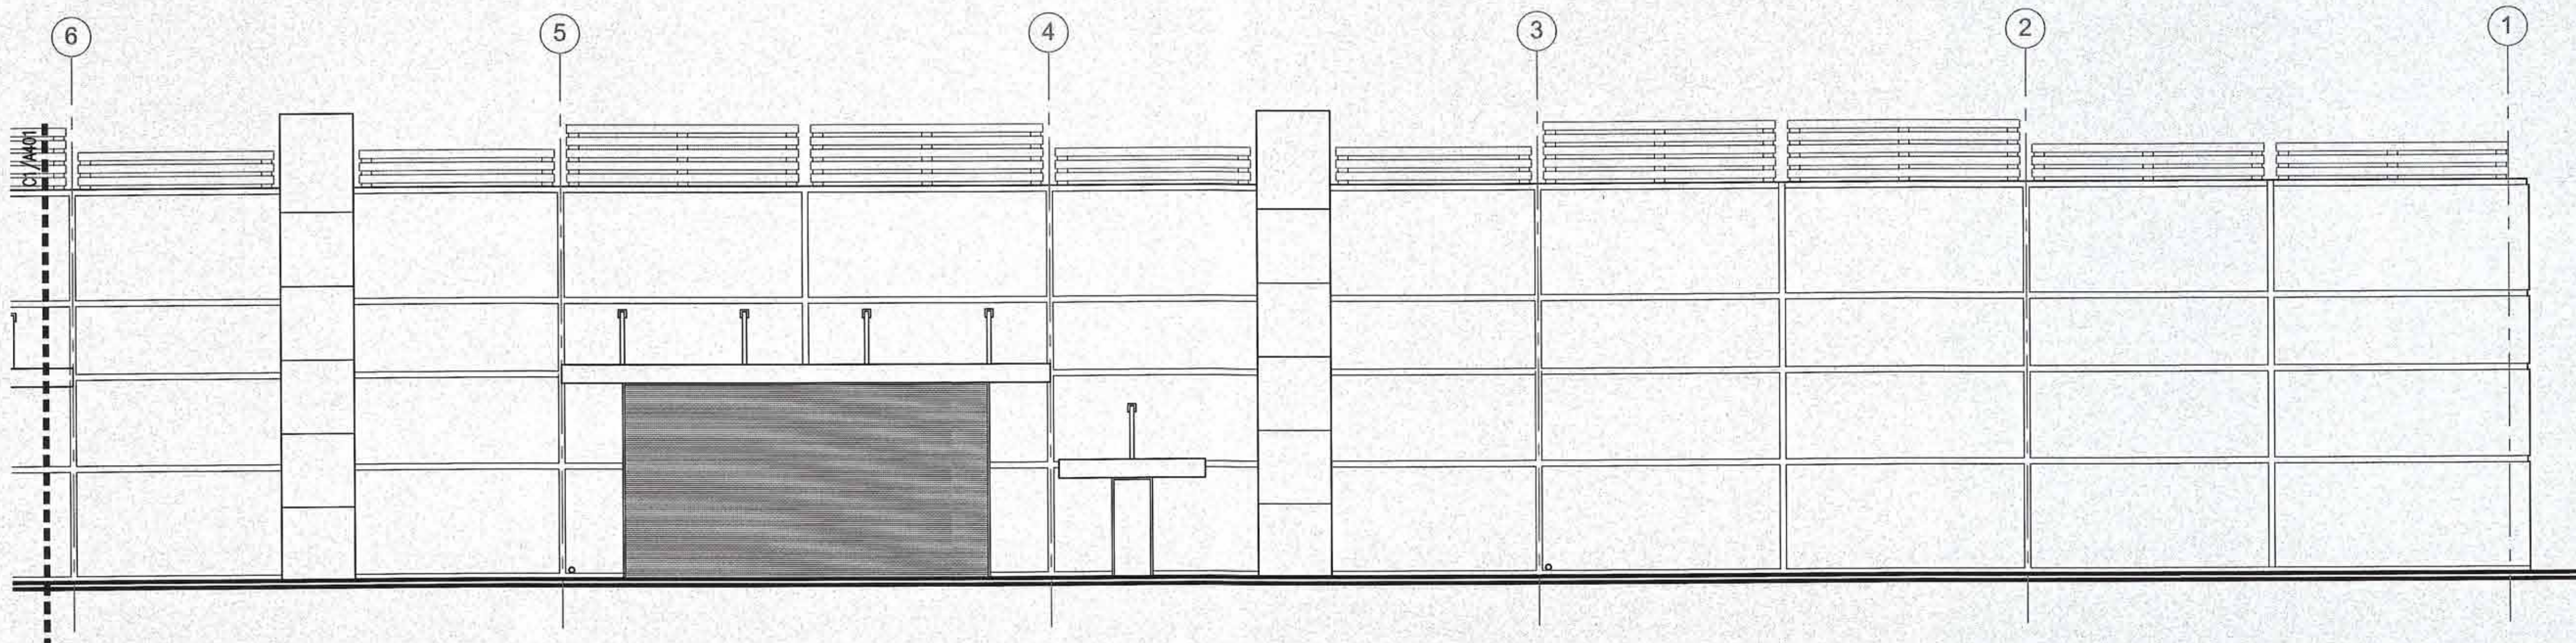

B1 PARTIAL WEST ELEVATION
A401 1/8"=1'-0"

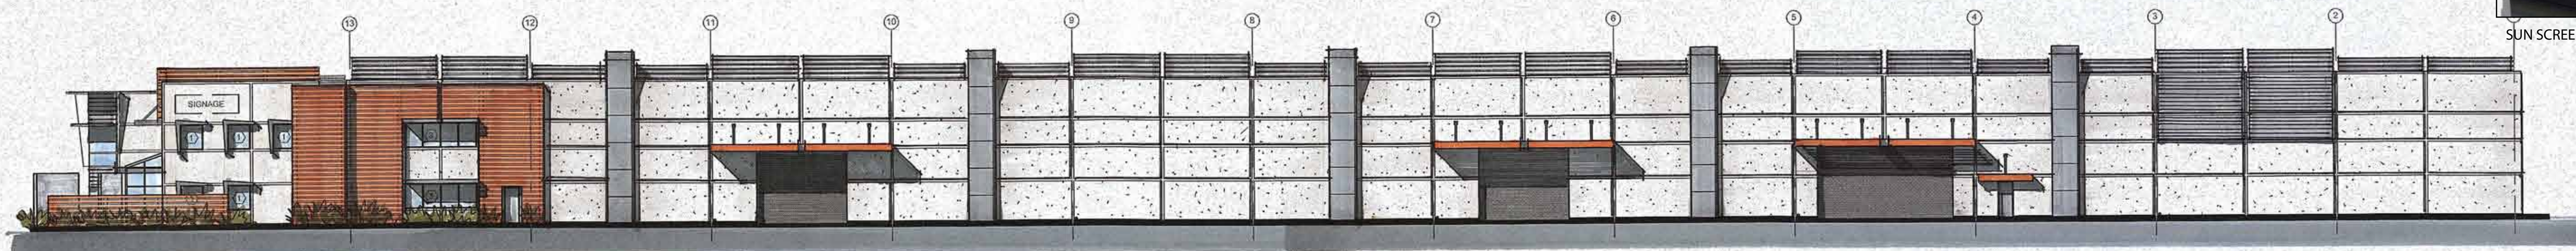

A1 OVERALL WEST ELEVATION
A401 1"=20'-0"

GENERAL NOTES:

- DIMENSIONS ARE TO THE FACE OF EXISTING FINISH, NEW SUBSTRATE OR GRIDLINE. "CLEAR" DIMENSIONS ARE TO FACE OF FINISH.
- FIELD VERIFY ALL EXISTING CONDITIONS AND THEIR COMPATIBILITY WITH NEW CONSTRUCTION PRIOR TO THE COMMENCEMENT OF WORK. COORDINATE DISCREPANCIES WITH ARCHITECT.
- DO NOT SCALE DRAWINGS.


MATERIAL LEGEND:




CURTAIN WALL / SPANDREL ACM PANEL



REYNOBOND PANEL - COPPER

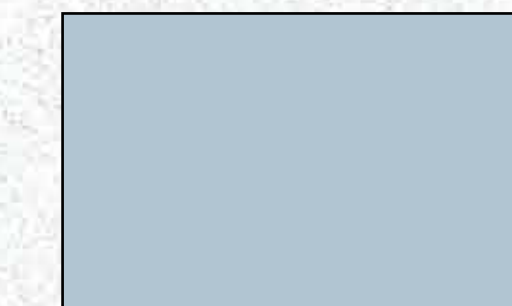

CURTAIN WALL / GLAZING

 

CONCRETE TILT-WALL



PARAPET SCREEN - RUSTED METAL



CANOPY SCREEN - RUSTED METAL



PARAPET SCREEN - PAINTED METAL



SUN SCREENING - METAL




ARCHITECTS

2315 E Washington St.
Phoenix, AZ 85034
p: 602.707.6240

KT FABRICATION, INC.
HEADQUARTERS AND FABRICATION
MESA, ARIZONA

©2021 33 NORTH ARCHITECTS, LLC
Drawings, written material, and design concepts shall not be used or reproduced in whole or part in any form or format without prior written consent of 33 North Architects. Do not scale drawings. Use given dimensions only. If not shown, verify correct dimensions with the Architect. Contractor shall check and verify all dimensions and conditions at job site.

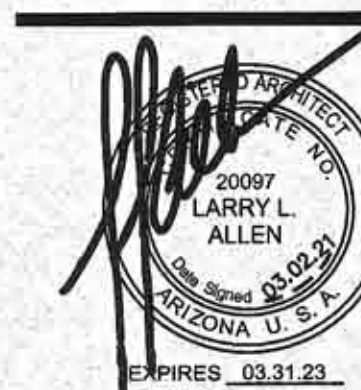

PROJECT NO. 18007

DRAWN BY: MB CHECKED BY: LA

ISSUED:


NO.	DATE	DESCRIPTION

SHEET NAME


OVERALL
BUILDING
ELEVATIONS

CITY SET - CITY OF MESA


A401

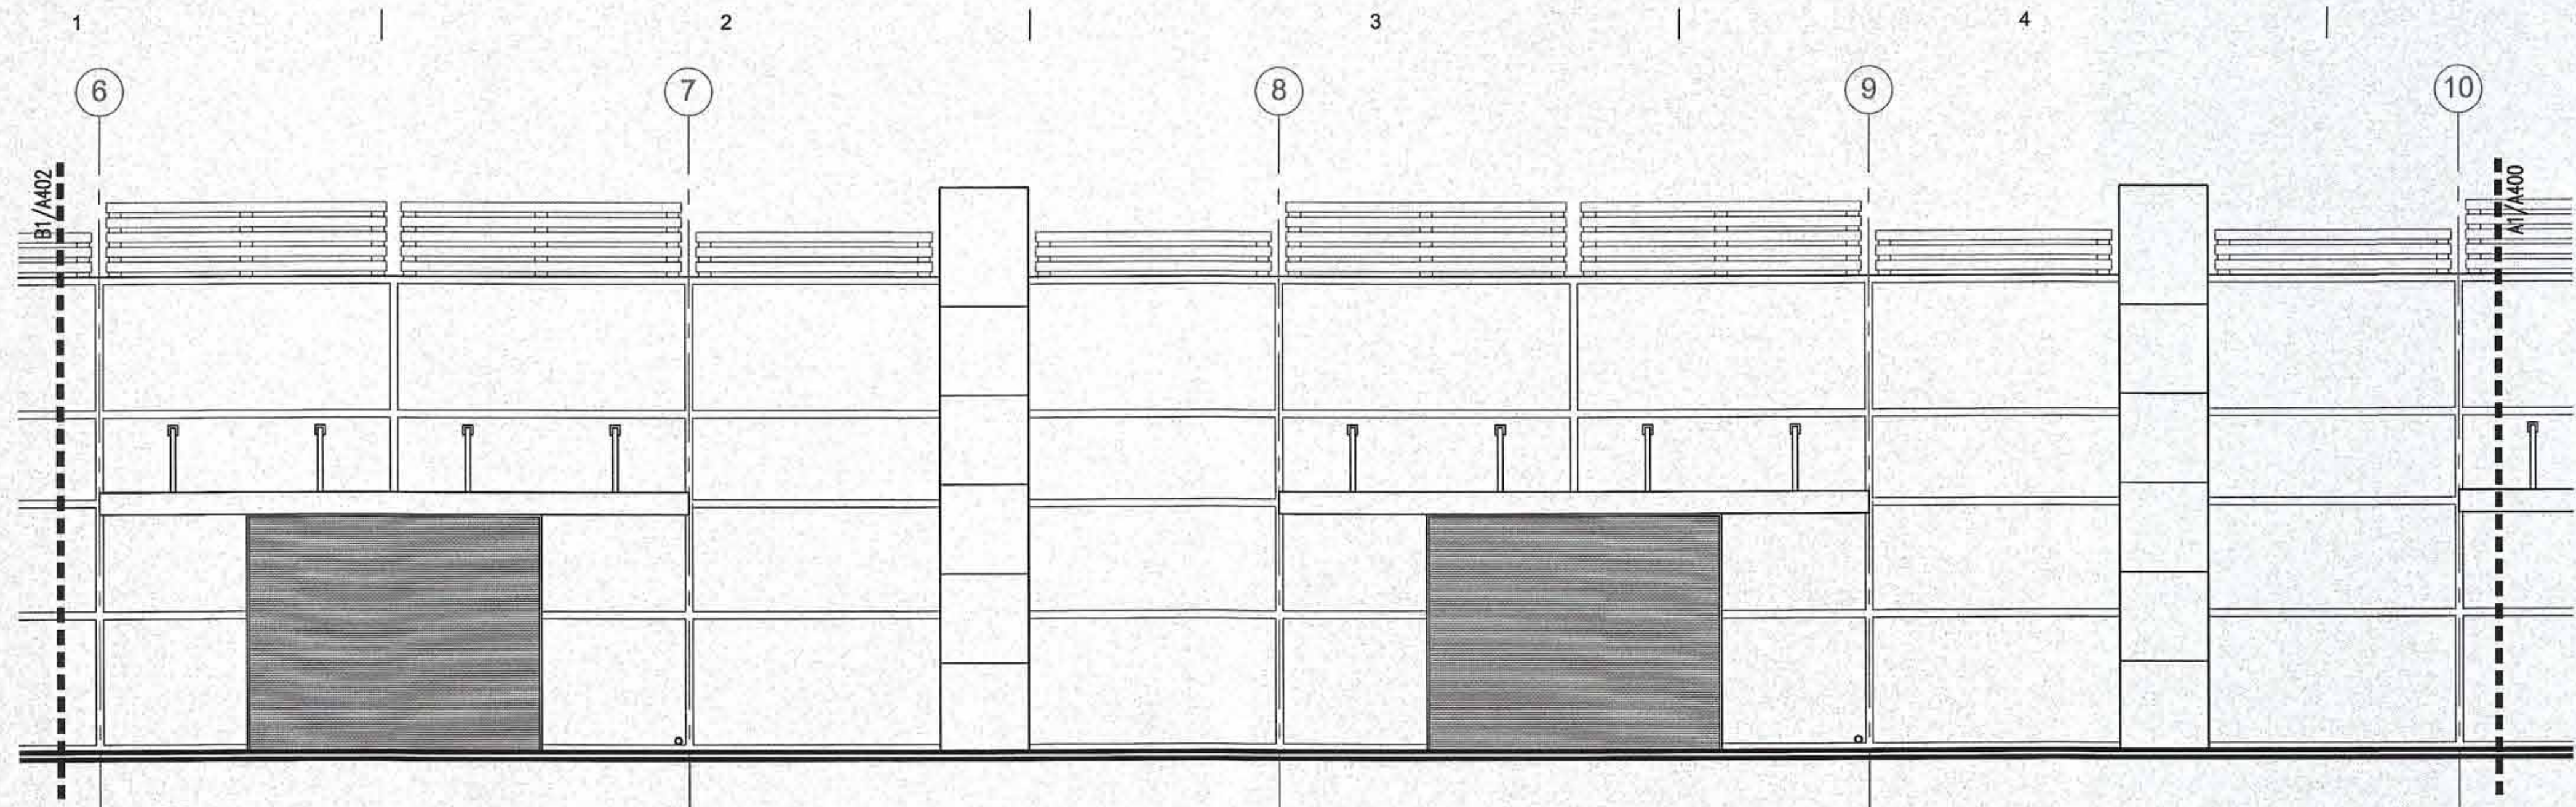

C1 PARTIAL EAST ELEVATION
A402 1/8"=1'-0"

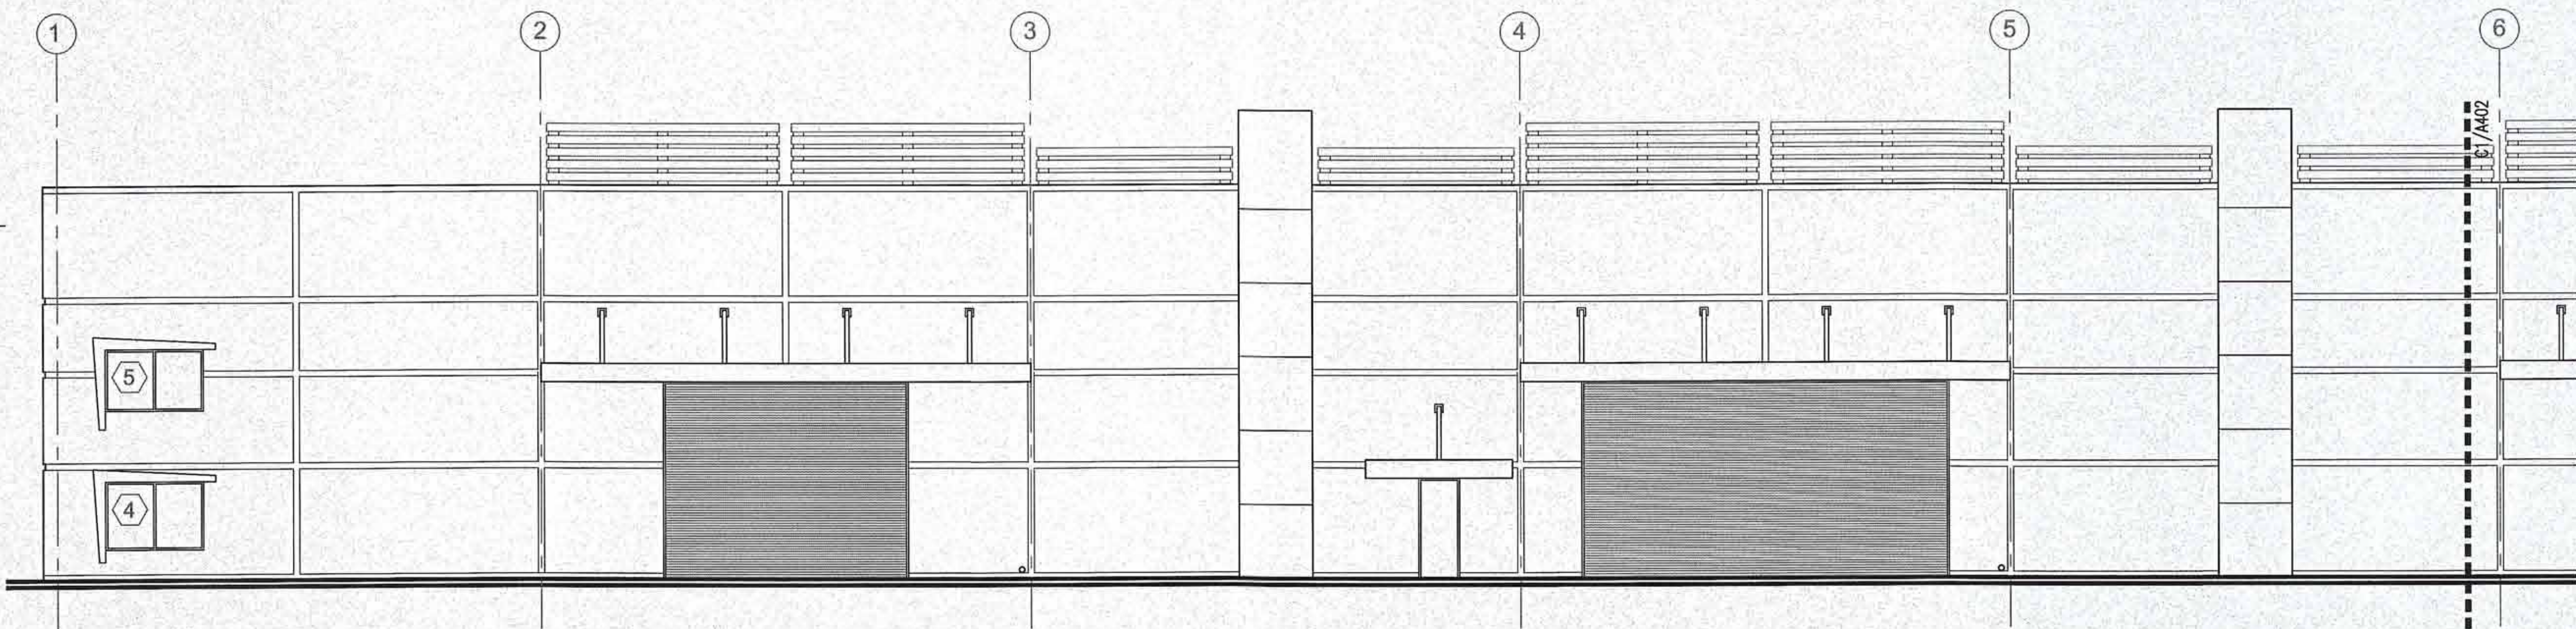

B1 PARTIAL EAST ELEVATION
A402 1/8"=1'-0"

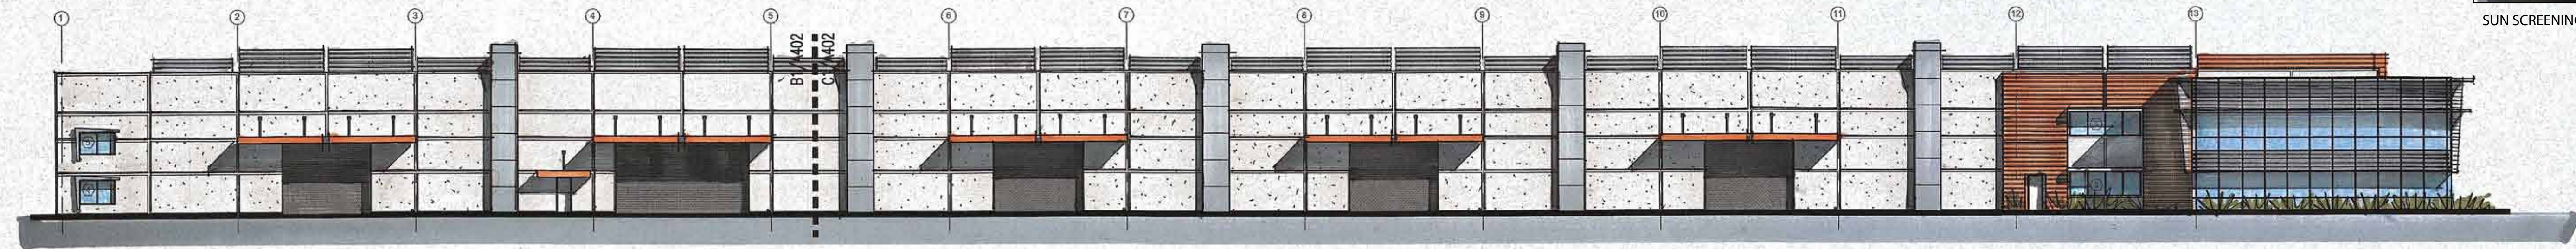


A1 OVERALL EAST ELEVATION
A402 1"=20'-0"

GENERAL NOTES:

- A. DIMENSIONS ARE TO THE FACE OF EXISTING FINISH, NEW SUBSTRATE OR GRIDLINE. "CLEAR" DIMENSIONS ARE TO FACE OF FINISH.
- B. FIELD VERIFY ALL EXISTING CONDITIONS AND THEIR COMPATIBILITY WITH NEW CONSTRUCTION PRIOR TO THE COMMENCEMENT OF WORK. COORDINATE DISCREPANCIES WITH ARCHITECT.
- C. DO NOT SCALE DRAWINGS.

MATERIAL LEGEND:

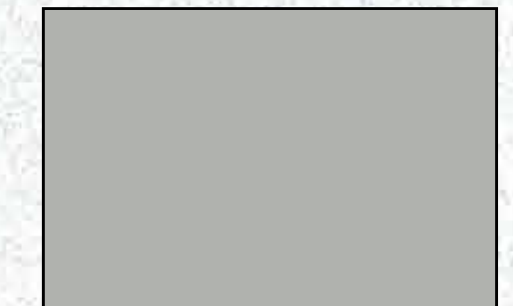


CURTAIN WALL / SPANDREL ACM PANEL



REYNOBOND PANEL - COPPER




CURTAIN WALL / GLAZING

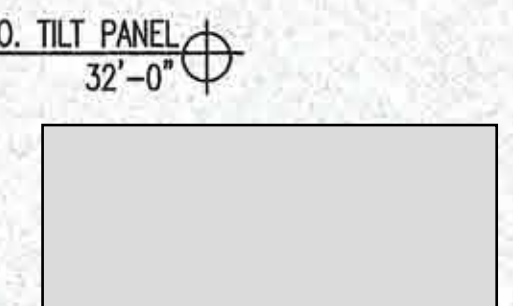

CONCRETE TILT-WALL



PARAPET SCREEN - RUSTED METAL

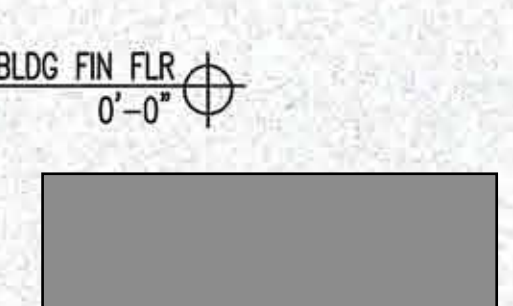

CANOPY SCREEN - RUSTED METAL



PARAPET SCREEN - PAINTED METAL




SUN SCREENING - METAL

T.O. TILT PANEL
32'-0"


BLDG FIN FLR
0'-0"

T.O. TILT PANEL
32'-0"

BLDG FIN FLR
0'-0"

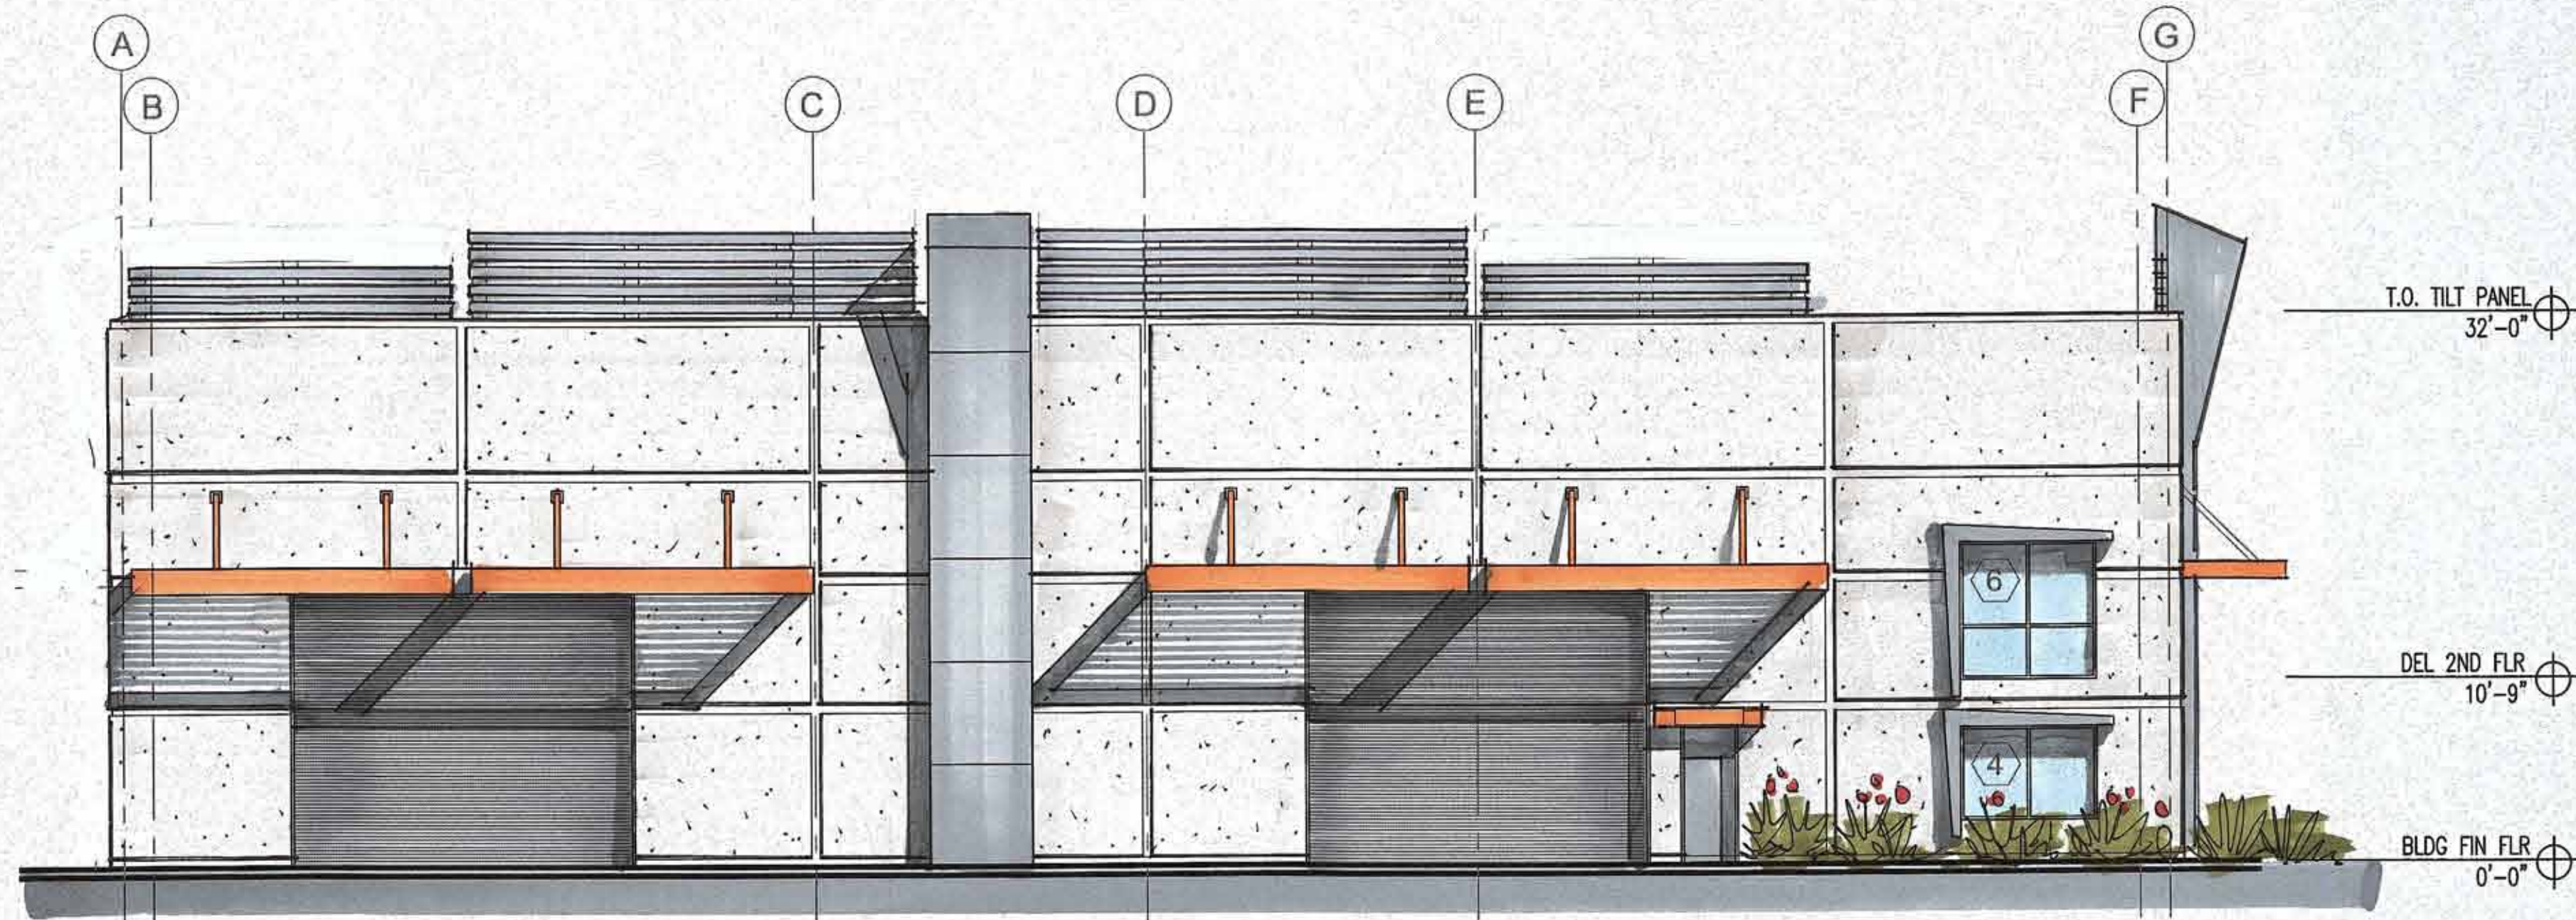

C1 SOUTH ELEV MAIN BLDG
A403 1/8"=1'-0" EAST ELEV STORAGE BLDG - SIM

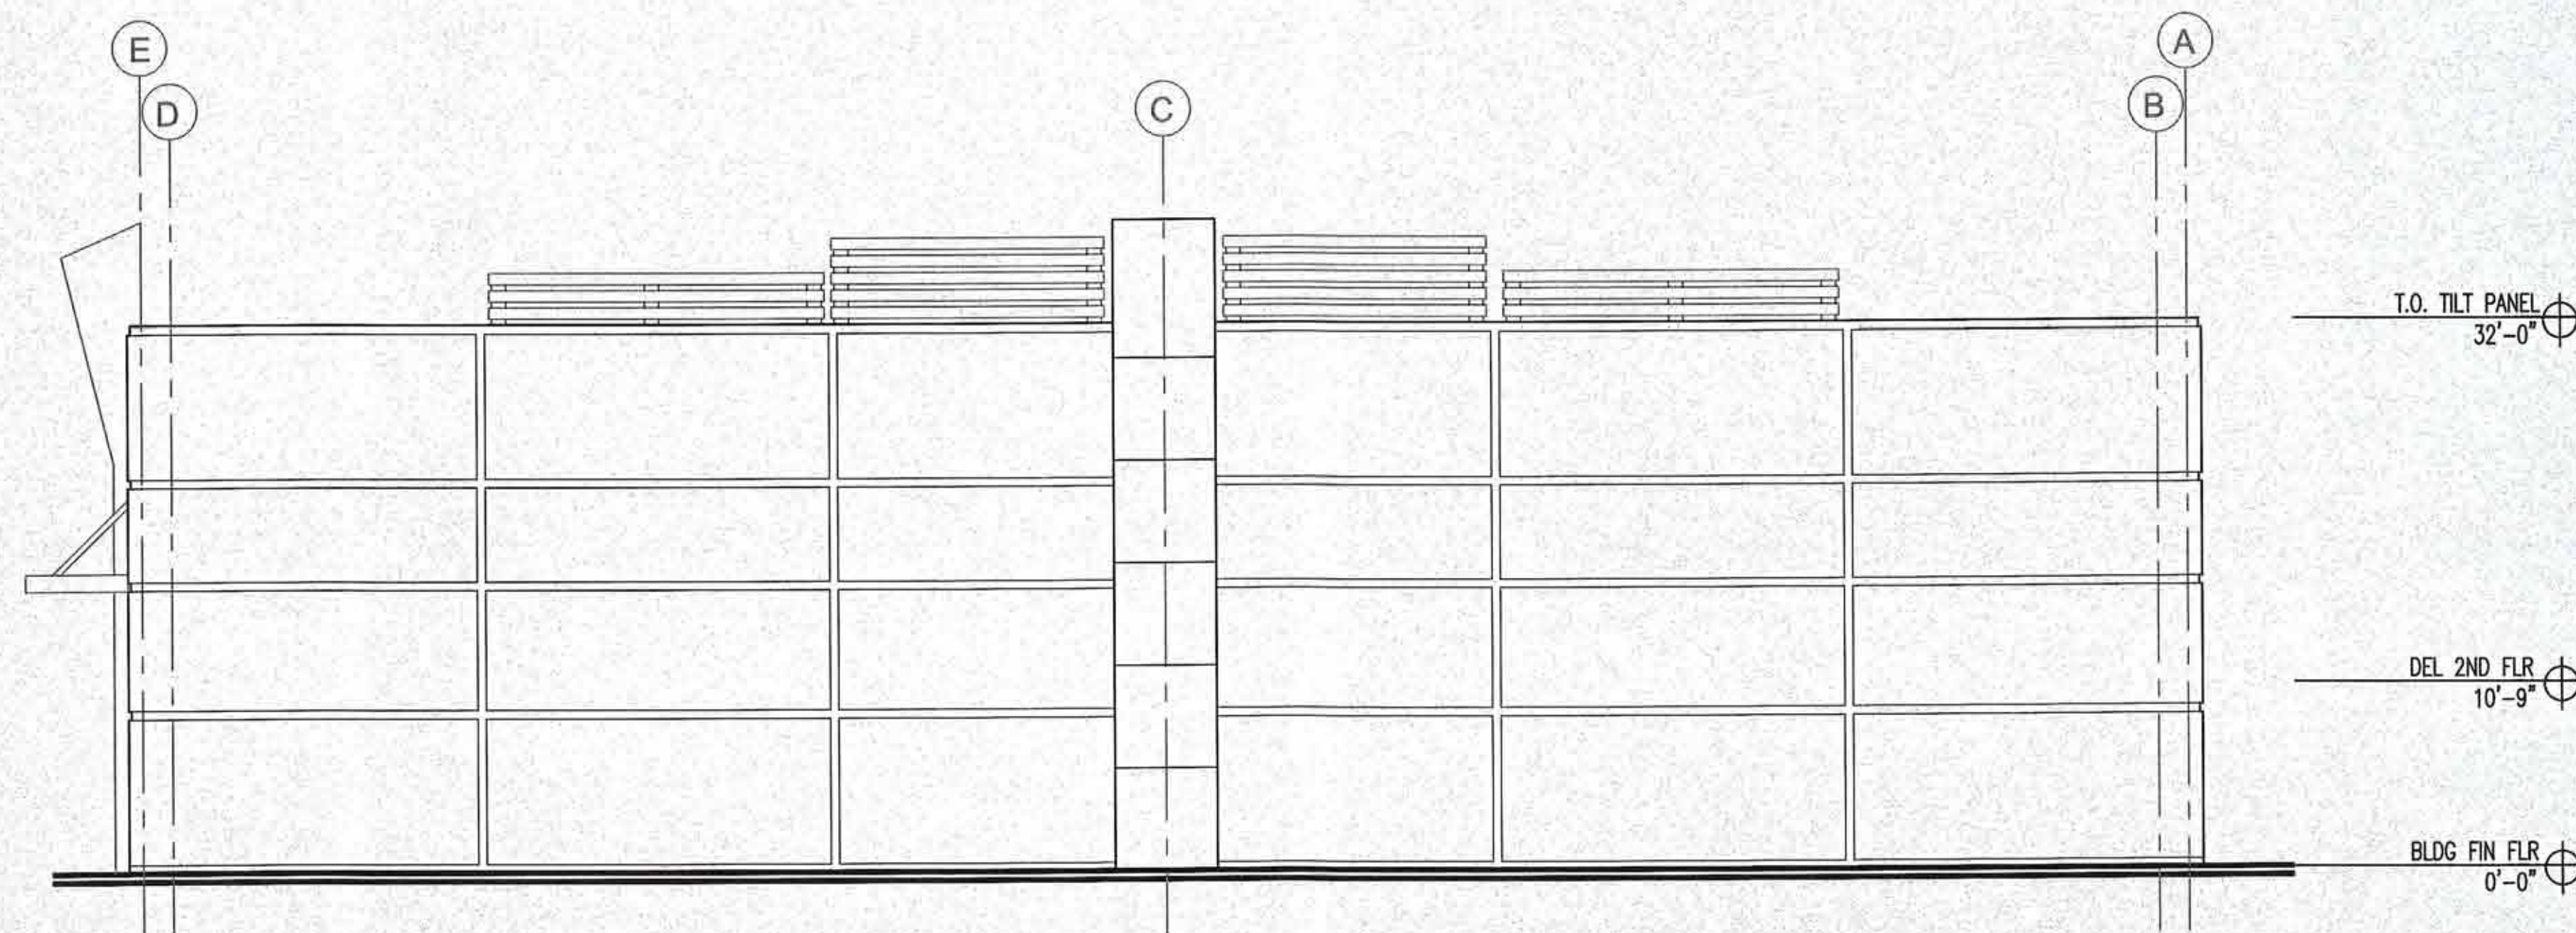

C1 WEST ELEVATION - STORAGE BLDG
A403 1/8"=1'-0"

GENERAL NOTES:

- DIMENSIONS ARE TO THE FACE OF EXISTING FINISH, NEW SUBSTRATE OR GRIDLINE. "CLEAR" DIMENSIONS ARE TO FACE OF FINISH.
- FIELD VERIFY ALL EXISTING CONDITIONS AND THEIR COMPATIBILITY WITH NEW CONSTRUCTION PRIOR TO THE COMMENCEMENT OF WORK. COORDINATE DISCREPANCIES WITH ARCHITECT.
- DO NOT SCALE DRAWINGS.


MATERIAL LEGEND:



CURTAIN WALL / SPANDREL ACM PANEL



REYNOBOND PANEL - COPPER

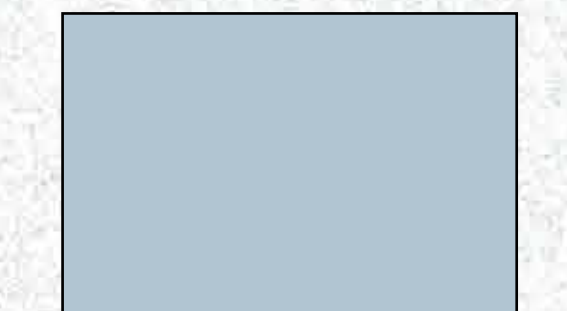

CURTAIN WALL / GLAZING



CONCRETE TILT-WALL



PARAPET SCREEN - RUSTED METAL
CANOPY SCREEN - RUSTED METAL




PARAPET SCREEN - PAINTED METAL




SUN SCREENING - METAL

©2021 33 NORTH ARCHITECTS, LLC
Drawings, written material, and design concepts shall not be used or reproduced in whole or part in any form or format without prior written consent of 33 North Architects. Do not scale drawings. Use given dimensions only. If not shown, verify correct dimensions with the Architect. Contractor shall check and verify all dimensions and conditions at job site.

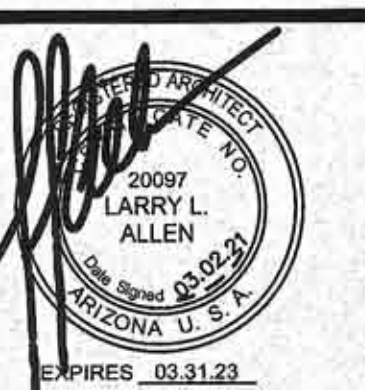


PROJECT NO. 18007		
DRAWN BY: MB		CHECKED BY: LA
ISSUED:		
NO.	DATE	DESCRIPTION

SHEET NAME
**OVERALL
BUILDING
ELEVATIONS**

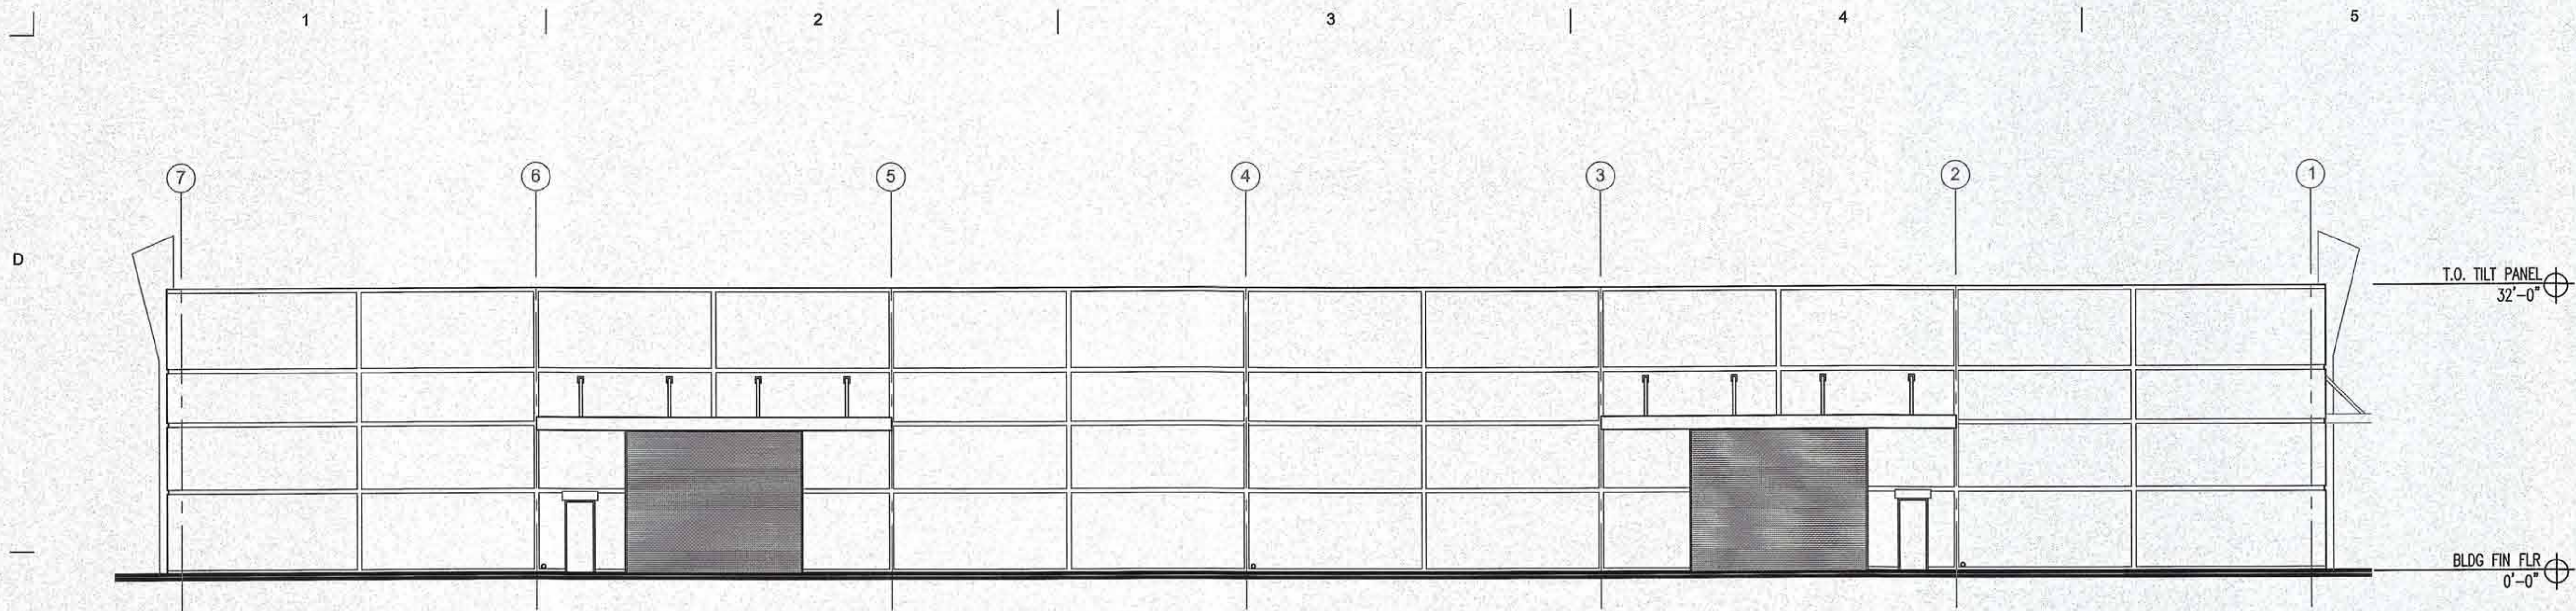

D1 SOUTH ELEVATION - STORAGE BLDG
A404 1/8"=1'-0"

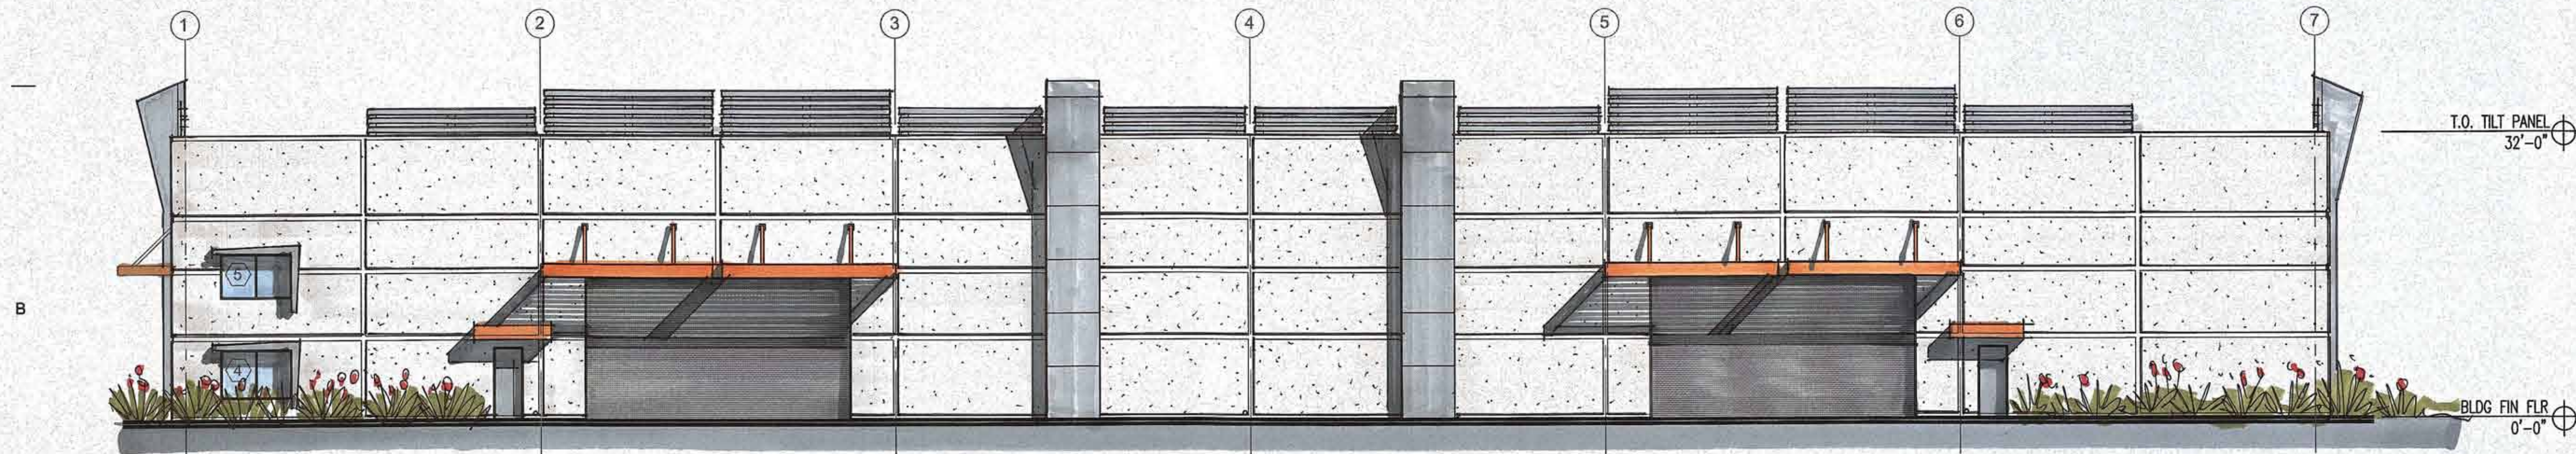

C1 NORTH ELEVATION - STORAGE BLDG
A404 1/8"=1'-0"

GENERAL NOTES:

- DIMENSIONS ARE TO THE FACE OF EXISTING FINISH, NEW SUBSTRATE OR GRIDLINE. "CLEAR" DIMENSIONS ARE TO FACE OF FINISH.
- FIELD VERIFY ALL EXISTING CONDITIONS AND THEIR COMPATIBILITY WITH NEW CONSTRUCTION PRIOR TO THE COMMENCEMENT OF WORK. COORDINATE DISCREPANCIES WITH ARCHITECT.
- DO NOT SCALE DRAWINGS.

KEY NOTES:

- CONCRETE TILT PANEL WALL
- 6" WIDE CONCRETE TILT PANEL WALL REVEALS
- OVERHEAD ROLL-UP DOOR
- EXTERIOR MOUNTED STEEL LIGHT BALANCE
- MAN DOOR PER SCHEDULE
- WINDOW PER SCHEDULE

MATERIAL LEGEND:



CURTAIN WALL / SPANDREL ACM PANEL



REYNOBOND PANEL - COPPER



CURTAIN WALL / GLAZING



CONCRETE TILT-WALL



PARAPET SCREEN - RUSTED METAL
CANOPY SCREEN - RUSTED METAL



PARAPET SCREEN - PAINTED METAL




SUN SCREENING - METAL



ARCHITECTS
2315 E Washington St.
Phoenix, AZ 85034
p: 602.707.6240

KT FABRICATION, INC.
HEADQUARTERS AND FABRICATION
MESA, ARIZONA

©2021 33 NORTH ARCHITECTS, LLC
Drawings, written material, and design concepts shall not be used or reproduced in whole or part in any form or format without prior written consent of 33 North Architects. Do not scale drawings. Use given dimensions only. If not shown, verify correct dimensions with the Architect. Contractor shall check and verify all dimensions and conditions at job site.

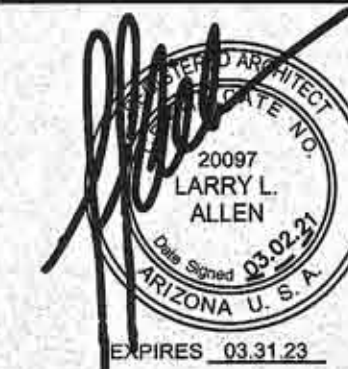

PROJECT NO. 16007

DRAWN BY: MB

CHECKED BY: LA

ISSUED:

NO.	DATE	DESCRIPTION

SHEET NAME

**OVERALL
BUILDING
ELEVATIONS**

CITY SET - CITY OF MESA

A404