



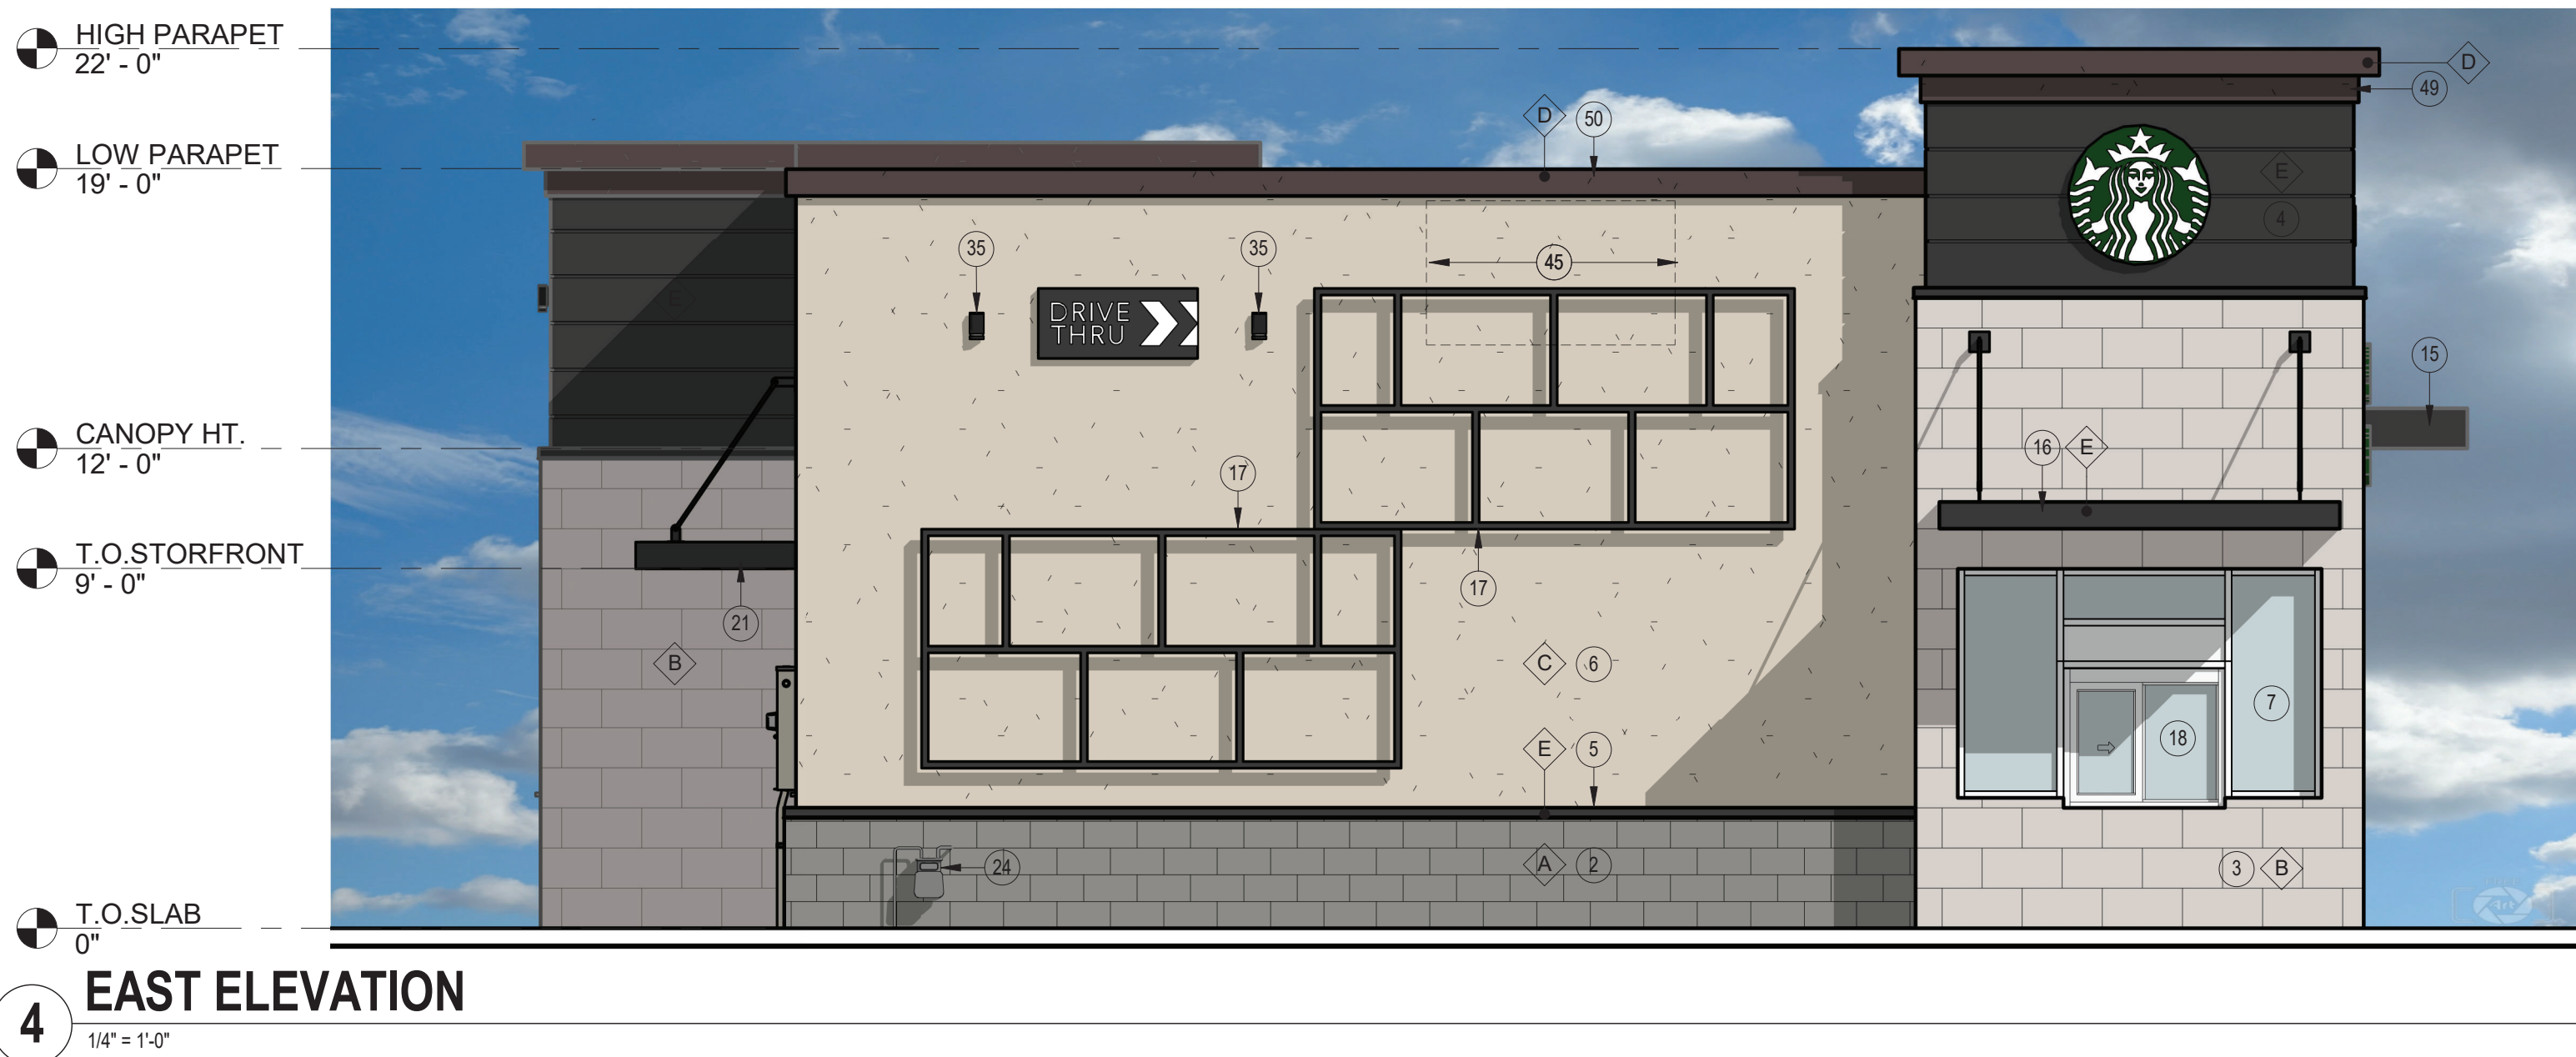

EXTERIOR MATERIALS

- A CMU INTEGRAL COLOR ASH GROUND FACE 8X8X16
- B FRANKLIN STONE MASONRY UNITS MONUMENT WHITE GROUND FACE 4X12X24
- C STUCCO FINISH SYSTEM SAND TEXTURE COLOR FINE GRAIN DE6213
- D STUCCO FINISH SYSTEM SAND TEXTURE COLOR ESPRESSO MACCHIATO DET680
- E ALUMINUM COMPOSITE PANELS (ACM) AND METAL WORK COLOR BLACK DEA002
- F STOREFRONT SYSTEM 2X6 CENTER GLAZED CLEAR ANODIZED ALUMINUM FINISH
- G GLAZING 1" INSULATED DOUBLE SILVER

FACADE MATERIAL S.F. AREA TABLE				
	WEST	NORTH	SOUTH	EAST
MASONRY	310	216	177	286
STUCCO	430	168	244	480
ACM	126	74	86	88

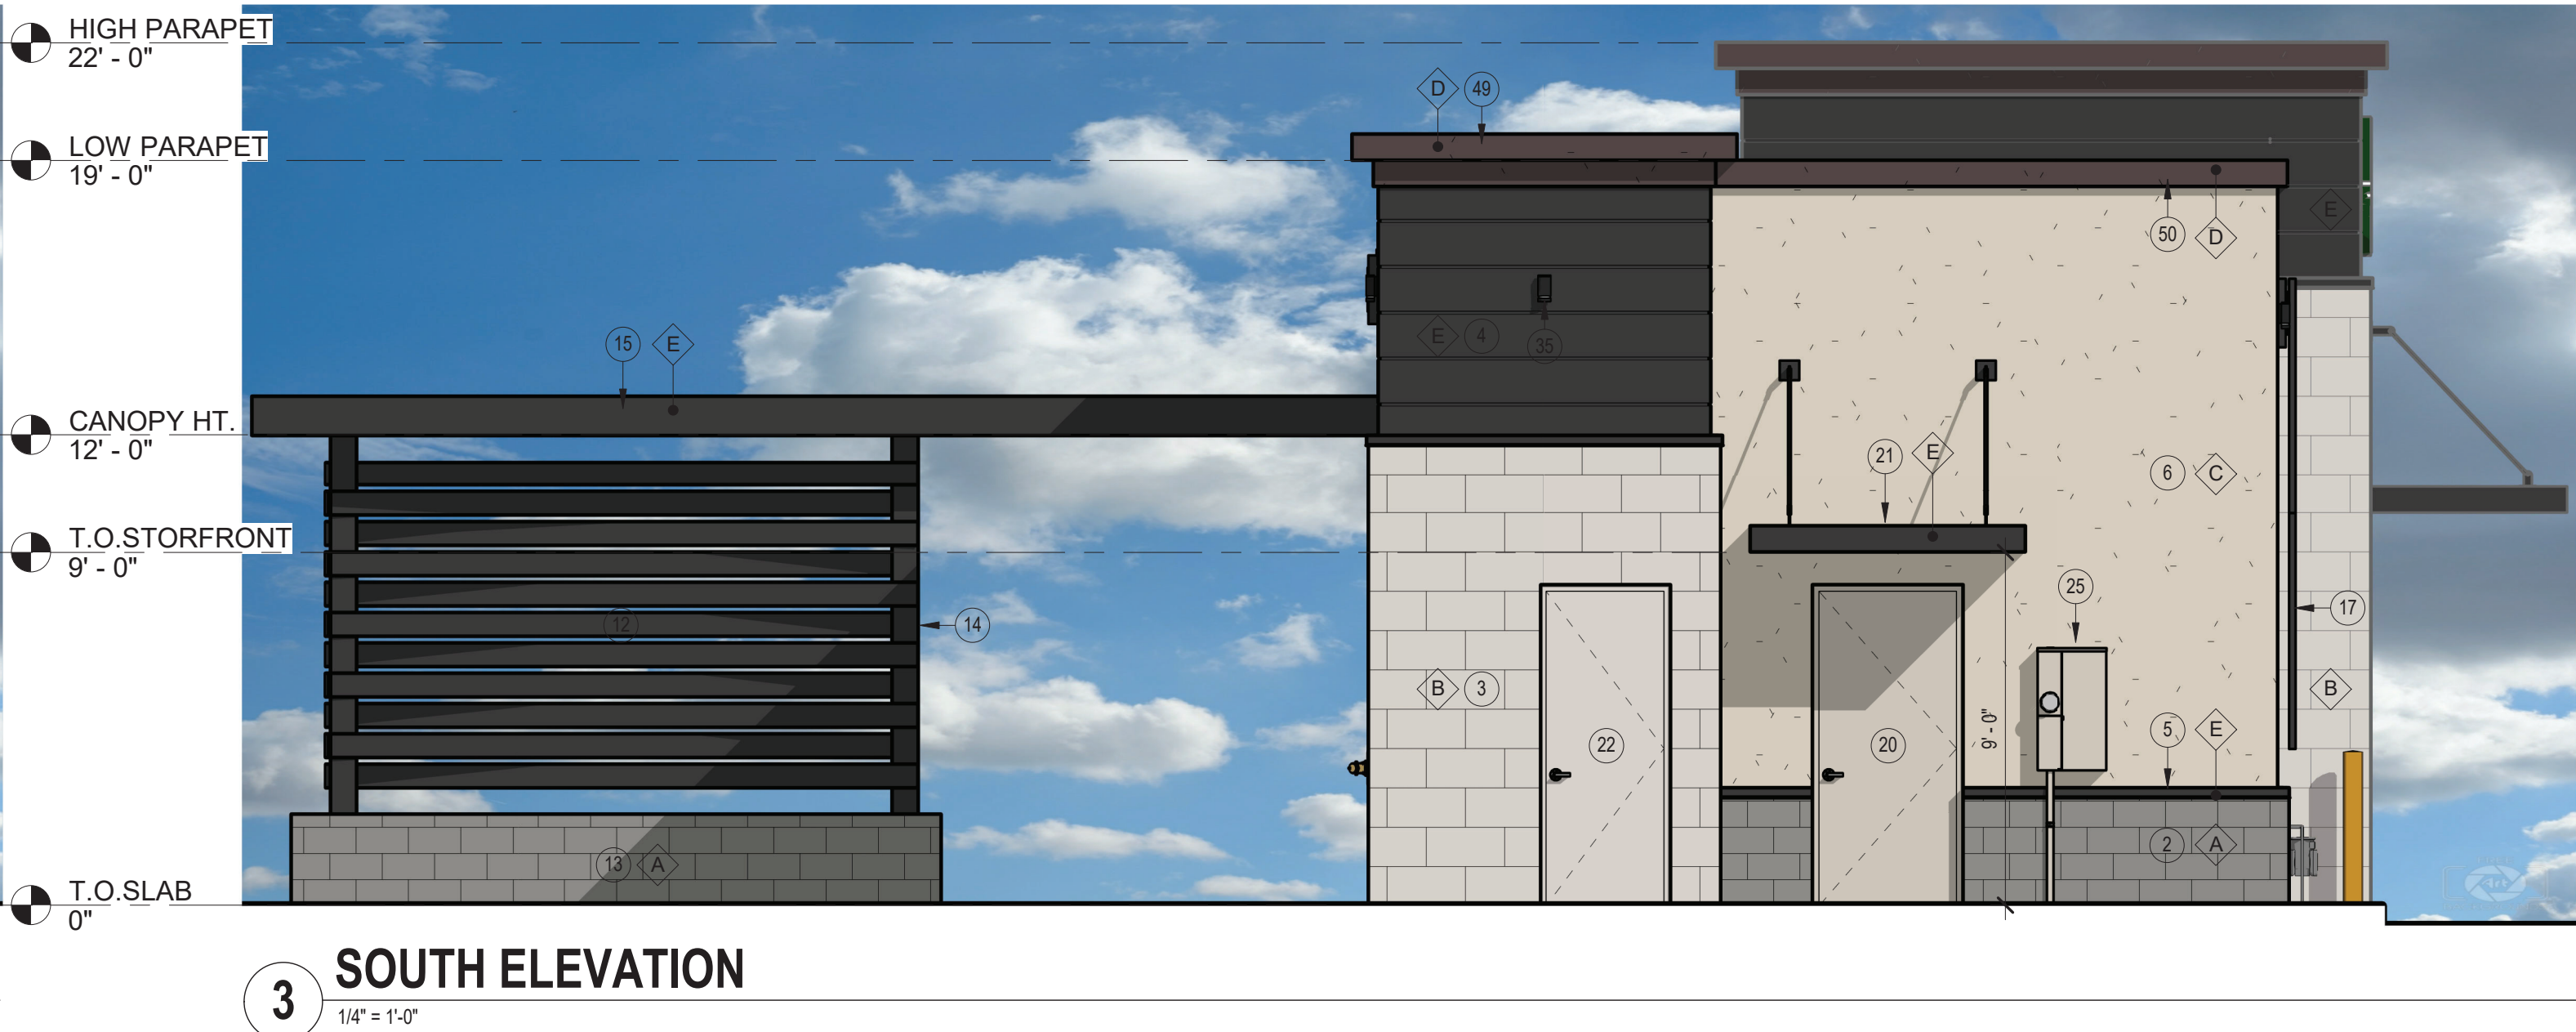

KEYED NOTES

- EXTERIOR SHELL FRAMED WALL 2X6 WOOD STUD WITH EXTERIOR SHEATHING
- 4X8X16 CMU 38" HIGH WAINSCOT VENEER FINISH A
- 4X12X24 MASONRY VENEER BUILD OUT SPACE 2-1/2" FROM EXTERIOR SHEATHING FINISH B
- ALUMINUM COMPOSITE PANELS WITH 1"WX1/2"D REVEALS FINISH E
- PRE-FINISHED METAL FLASHING FINISH E
- STUCCO SYSTEM FINISH C
- ALUMINUM STOREFRONT SYSTEM 3'-3" SILL AND 9'-0" HEAD HEIGHT WITH INSULATED GLAZING FINISH F & G
- COVERED CONCRETE PATIO SEATING AREA 293 SF WITH SCREENING METAL FLAT 8" SPACED ON SOUTH AND WEST SIDES
- 8X8X16 CMU WITH 4" CAP BLOCK AT 28" HIGH FINISH A
- STEEL POST FINISH E
- CANOPY FINISH E ROOFING FINISH COLOR WHITE
- AWING WITH STEEL RODS AND CLEVIS ATTACHMENTS 10'WX5D FINISH E ROOFING FINISH COLOR WHITE
- DECORATIVE METAL FEATURE FINISH E
- DRIVE-THRU WINDOW READY ACCESS WITH AIR CURTAIN FINISH F & G WITH SHELF AT 36" AFF
- WALK-UP WINDOW READY ACCESS WITH AIR CURTAIN FINISH F & G
- SERVICE ENTRANCE DOOR METAL INSULATED PAINT COLOR MATCH FINISH C
- AWING WITH STEEL RODS AND CLEVIS ATTACHMENTS 7'WX4D FINISH E ROOFING FINISH COLOR WHITE
- FIRE RISER AND ROOF ACCESS ROOM DOOR METAL INSULATED PAINT COLOR MATCH FINISH C
- GAS METER LOCATION
- ELECTRIC METER AND CT CABINET PAINT COLOR MATCH FINISH C
- FDC
- LIGHT FIXTURE WALL MOUNTED
- RESTROOM EXHAUST FAN ROUGH-IN LOCATION 10' MIN CLEAR FROM RTU INTAKE
- HIGH PARAPET CAP 20"W X 8'-8"H STUCCO FINISH D
- LOW PARAPET CAP 14"W X 8'H STUCCO FINISH D
- ADDRESS NUMBERS 12" HEIGHT 2" STROKE FINISH E (ACTUAL ADDRESS NUMBERS, LOCATIONS AND FINISH TO BE APPROVED BY FIRE CODE OFFICIAL AND CITY, SHOWN IS FOR ILLUSTRATION ONLY)
- SIGNAGE FOR REFERENCE BY OTHERS UNDER SEPARATE PERMIT
- FOUR WALK-UP MENU BOARDS BY OTHERS UNDER SEPARATE PERMIT



ARCHICON
Architecture & Interiors, L.C.

5055 E. WASHINGTON STREET
SUITE 200
PHOENIX, ARIZONA 85034
(602) 222-4266
FAX (602) 279-4305
WWW.ARCHICON.COM

STARBUCKS SHELL BUILDING
UNIVERSITY & STAPLEY
356 N. STAPLEY DR., MESA, ARIZONA

PROJECT NO: 1947800-01
PROJECT MANAGER: B. BAKER
DRAWN BY: B. BAKER
CHECKED BY: J. PLANCK


NO.	REVISION	DATE

SHEET DESCRIPTION
EXTERIOR ELEVATIONS



SHEET NO.

DR-3.1

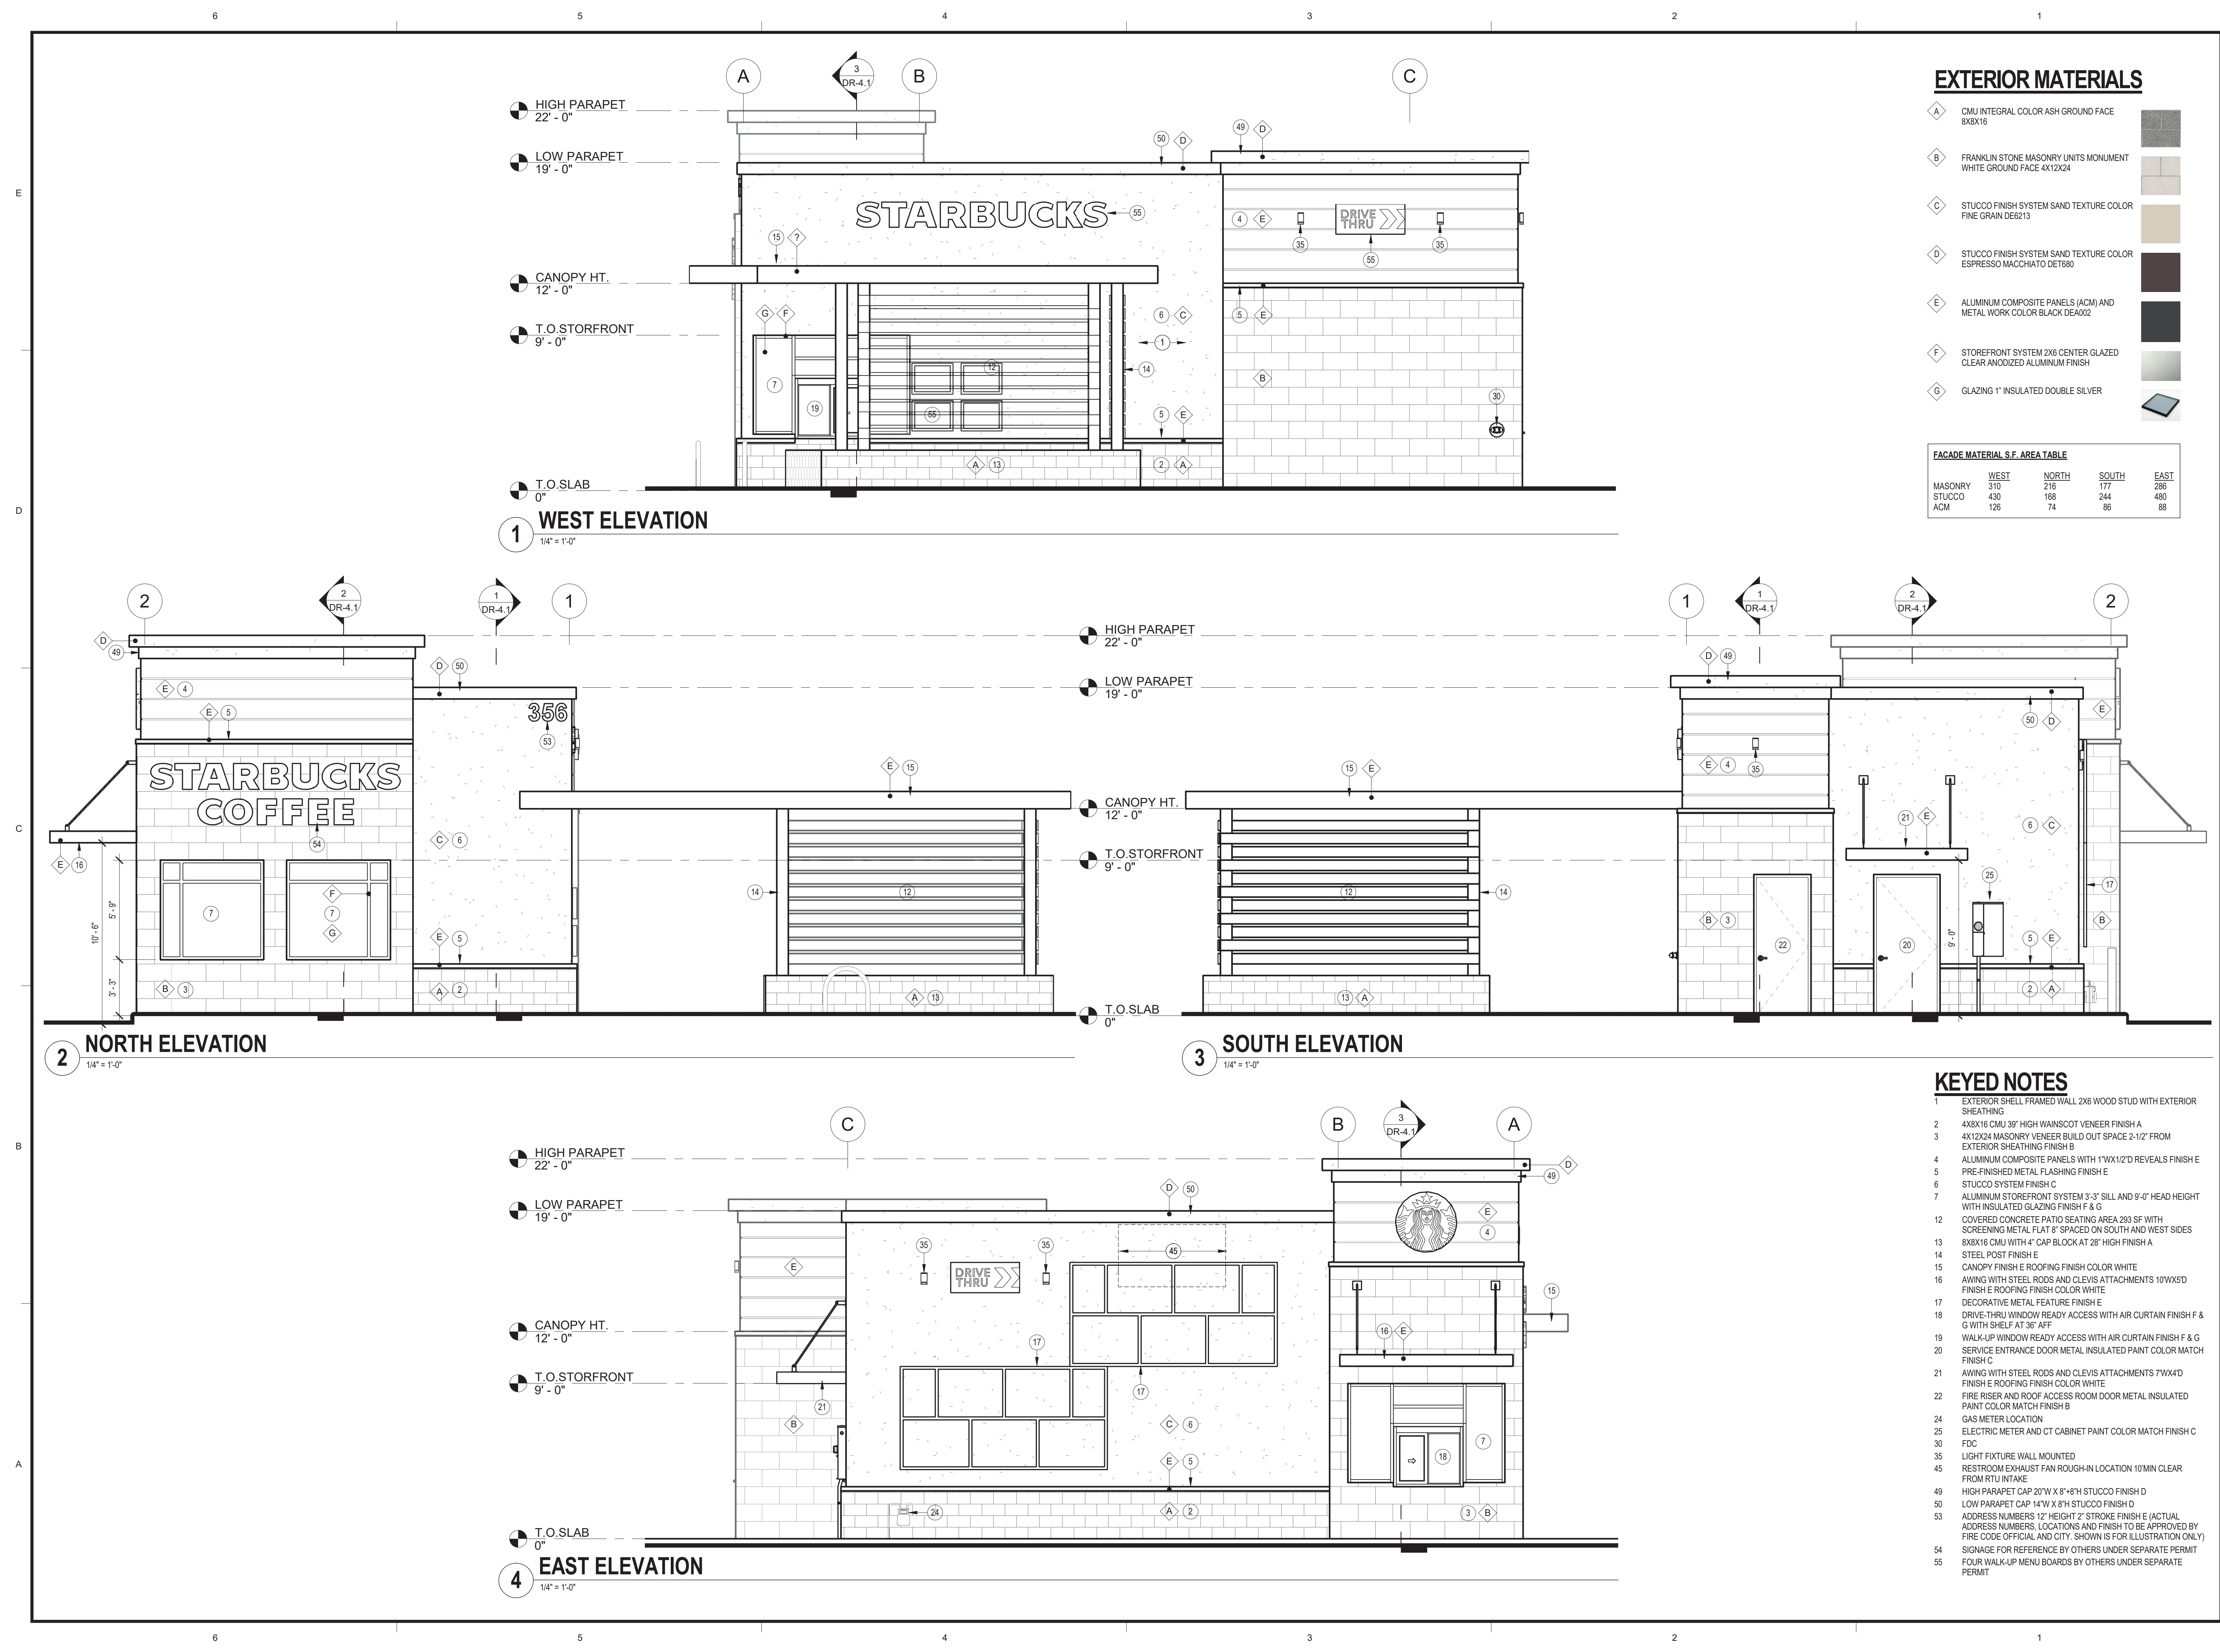



ARCHICON
Architecture & Interiors, L.C.

5055 E. WASHINGTON STREET
SUITE 200
PHOENIX, ARIZONA 85034
(602) 222-4266
FAX (602) 279-4305
www.ARCHICON.COM

STARBUCKS SHELL BUILDING
UNIVERSITY & STAPLEY
356 N. STAPLEY DR., MESA, ARIZONA


PROJECT NO: 1947800-01
PROJECT MANAGER: B. BAKER
DRAWN BY: B. BAKER
CHECKED BY: J. PLANCK

NO.	REVISION	DATE


SHEET DESCRIPTION
EXTERIOR ELEVATIONS




SHEET NO.
DR-3.1

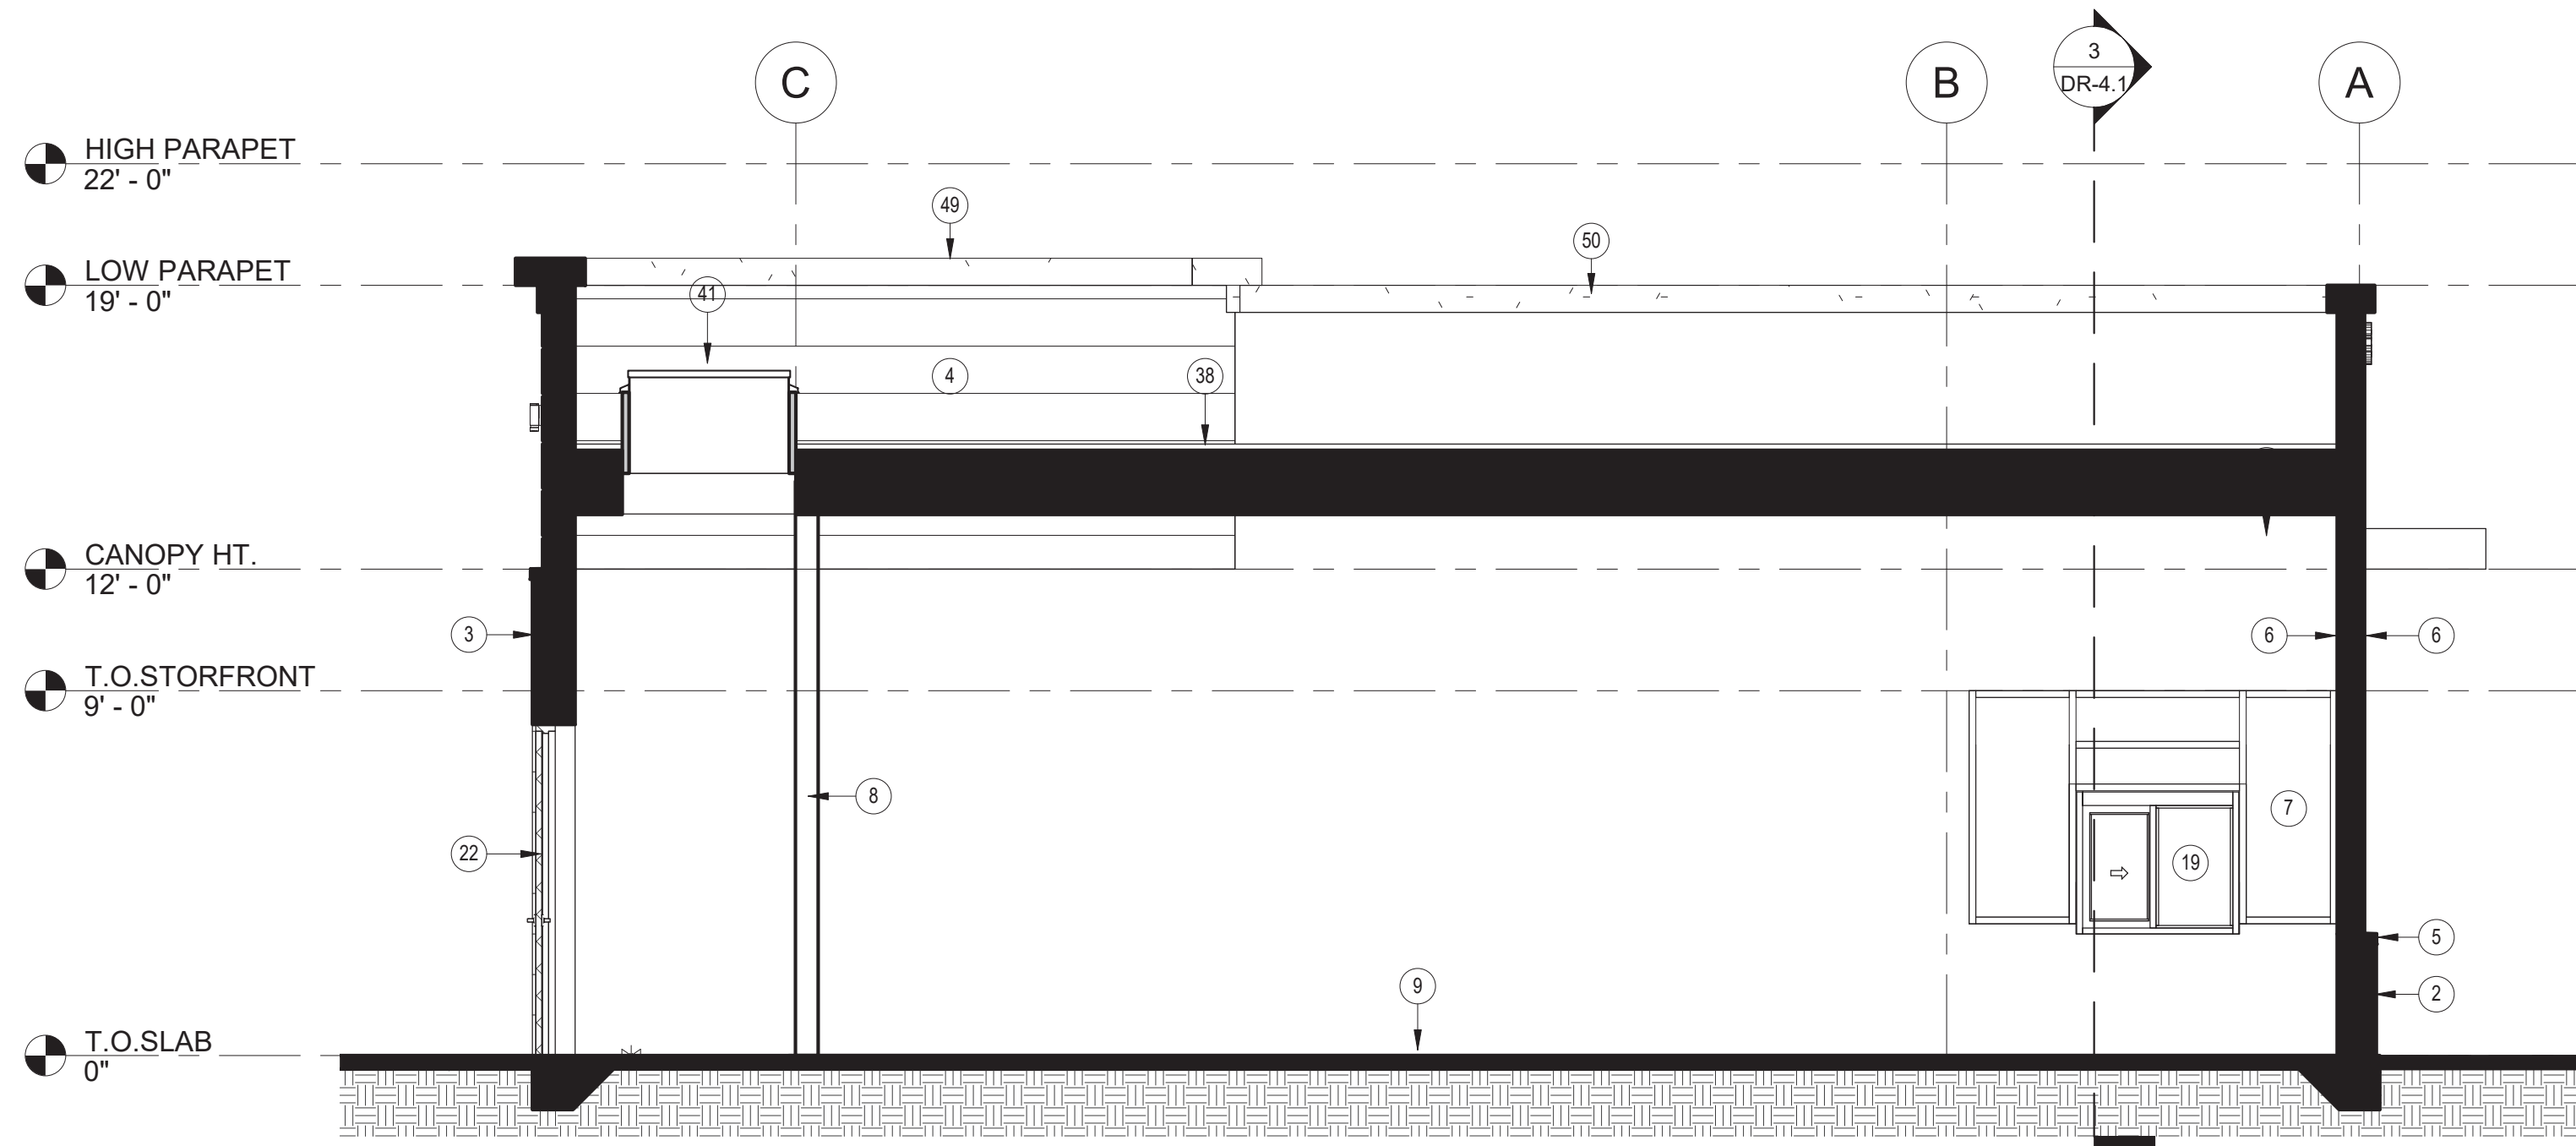

1 BUILDING SECTION 1
1/4" = 1'-0"

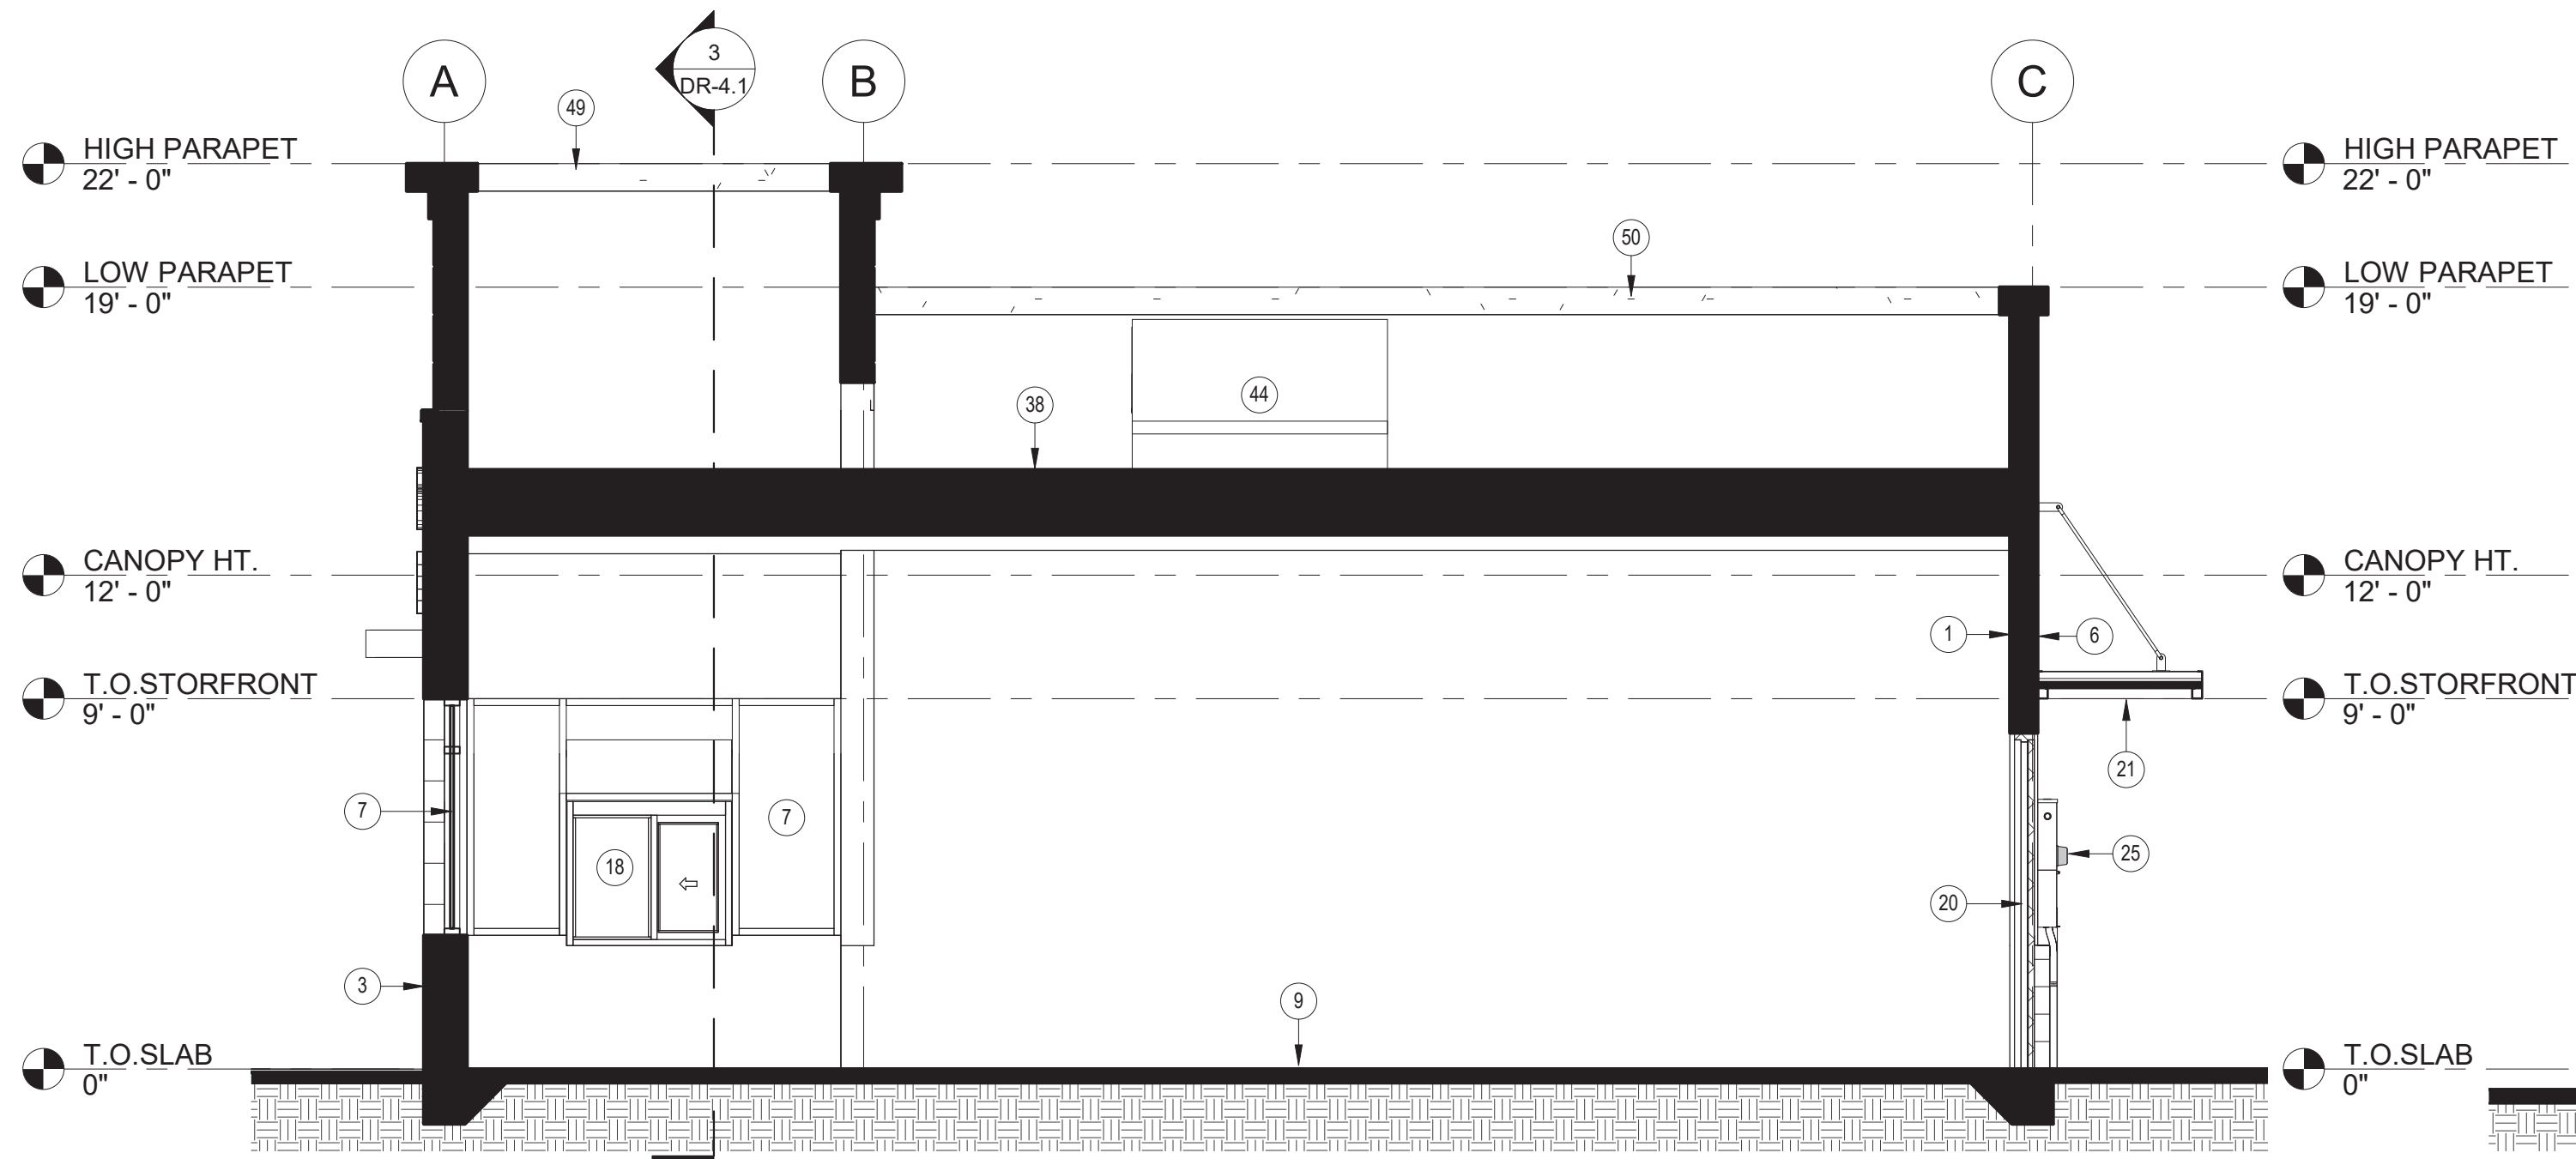

2 BUILDING SECTION 2
1/4" = 1'-0"

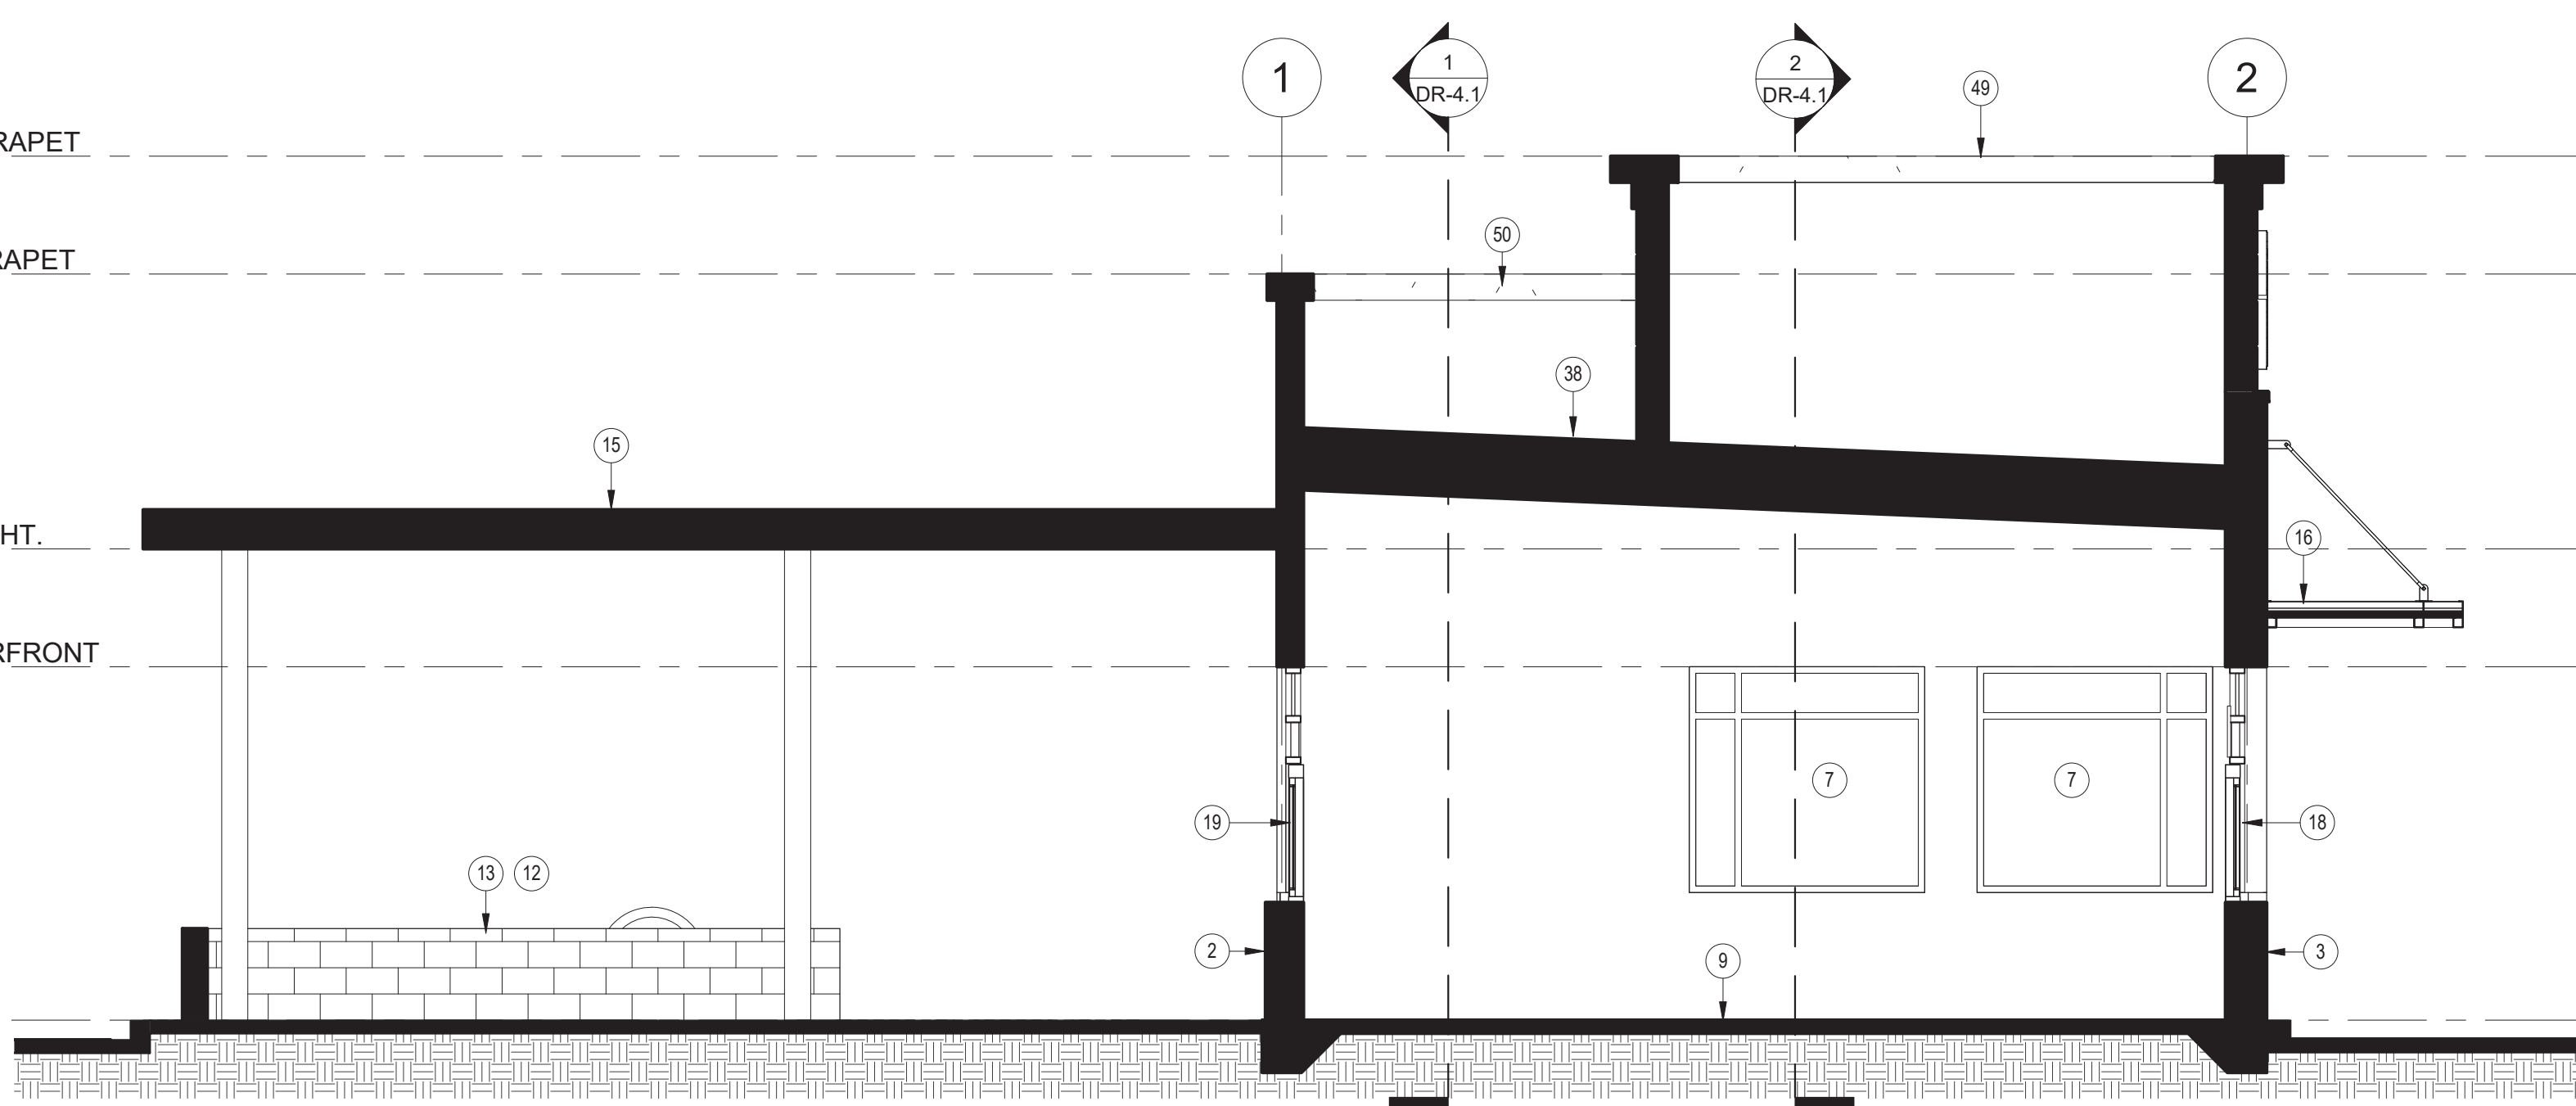

3 BUILDING SECTION 3
1/4" = 1'-0"

KEYED NOTES

- 1 EXTERIOR SHELL FRAMED WALL 2X6 WOOD STUD WITH EXTERIOR SHEATHING
- 2 4X8X16 CMU 3/8" HIGH WAJNSCOT VENEER FINISH A
- 3 4X12X24 MASONRY VENEER BUILD OUT SPACE 2-1/2" FROM EXTERIOR SHEATHING FINISH B
- 4 ALUMINUM COMPOSITE PANELS WITH 1"WX1/2"D REVEALS FINISH E
- 5 PRE-FINISHED METAL FLASHING FINISH E
- 6 STUCCO SYSTEM FINISH C
- 7 ALUMINUM STOREFRONT SYSTEM 3'-3" SILL AND 9'-0" HEAD HEIGHT WITH INSULATED GLAZING FINISH F & G
- 8 INTERIOR WALL
- 9 CONCRETE SLAB ON GRADE
- 13 8X8X16 CMU WITH 4" CAP BLOCK AT 28" HIGH FINISH A
- 15 CANOPY FINISH E ROOFING FINISH COLOR WHITE
- 16 AWING WITH STEEL RODS AND CLEVIS ATTACHMENTS 10"WX5'D FINISH E ROOFING FINISH COLOR WHITE
- 18 DRIVE-THRU WINDOW READY ACCESS WITH AIR CURTAIN FINISH F & G WITH SHELF AT 36" AFF
- 19 WALK-UP WINDOW READY ACCESS WITH AIR CURTAIN FINISH F & G
- 20 SERVICE ENTRANCE DOOR METAL INSULATED PAINT COLOR MATCH FINISH C
- 21 AWING WITH STEEL RODS AND CLEVIS ATTACHMENTS 7"WX4'D FINISH E ROOFING FINISH COLOR WHITE
- 22 FIRE RISER AND ROOF ACCESS ROOM DOOR METAL INSULATED PAINT COLOR MATCH FINISH B
- 25 ELECTRIC METER AND CT CABINET PAINT COLOR MATCH FINISH C
- 38 ROOFING SYSTEM FINISH COLOR WHITE
- 41 ROOF ACCESS HATCH
- 44 RTU WITH 4'-0" CLEARANCE AROUND SCREENED BY PARAPET
- 49 HIGH PARAPET CAP 20"W X 8'-8"H STUCCO FINISH D
- 50 LOW PARAPET CAP 14"W X 8'H STUCCO FINISH D



ARCHICON
Architecture & Interiors, L.C.

5055 E. WASHINGTON STREET
SUITE 200
PHOENIX, ARIZONA 85034
(602) 222-4266
FAX (602) 279-4305
www.ARCHICON.COM

STARBUCKS SHELL BUILDING
UNIVERSITY & STAPLEY
356 N. STAPLEY DR., MESA, ARIZONA

PROJECT NO: 1947800-01
PROJECT MANAGER: B. BAKER
DRAWN BY: B. BAKER
CHECKED BY: J. PLANCK
NO. REVISION DATE

SHEET DESCRIPTION
BUILDING SECTIONS



SHEET NO.

DR-4.1

STARBUCKS SHELL BUILDING
UNIVERSITY & STAPLEY
356 N. STAPLEY DR., MESA, ARIZONA

356 N. STAPLEY DR., MESA, ARIZONA

PROJECT NO:	1947800-01
PROJECT MANAGER:	B.BAKER
DRAWN BY:	B.BAKER
CHECKED BY:	J.PLANCK

[illegible]

SHEET DESCRIPTION

SITE DETAILS



SHEET NO.

DR-1.3

