


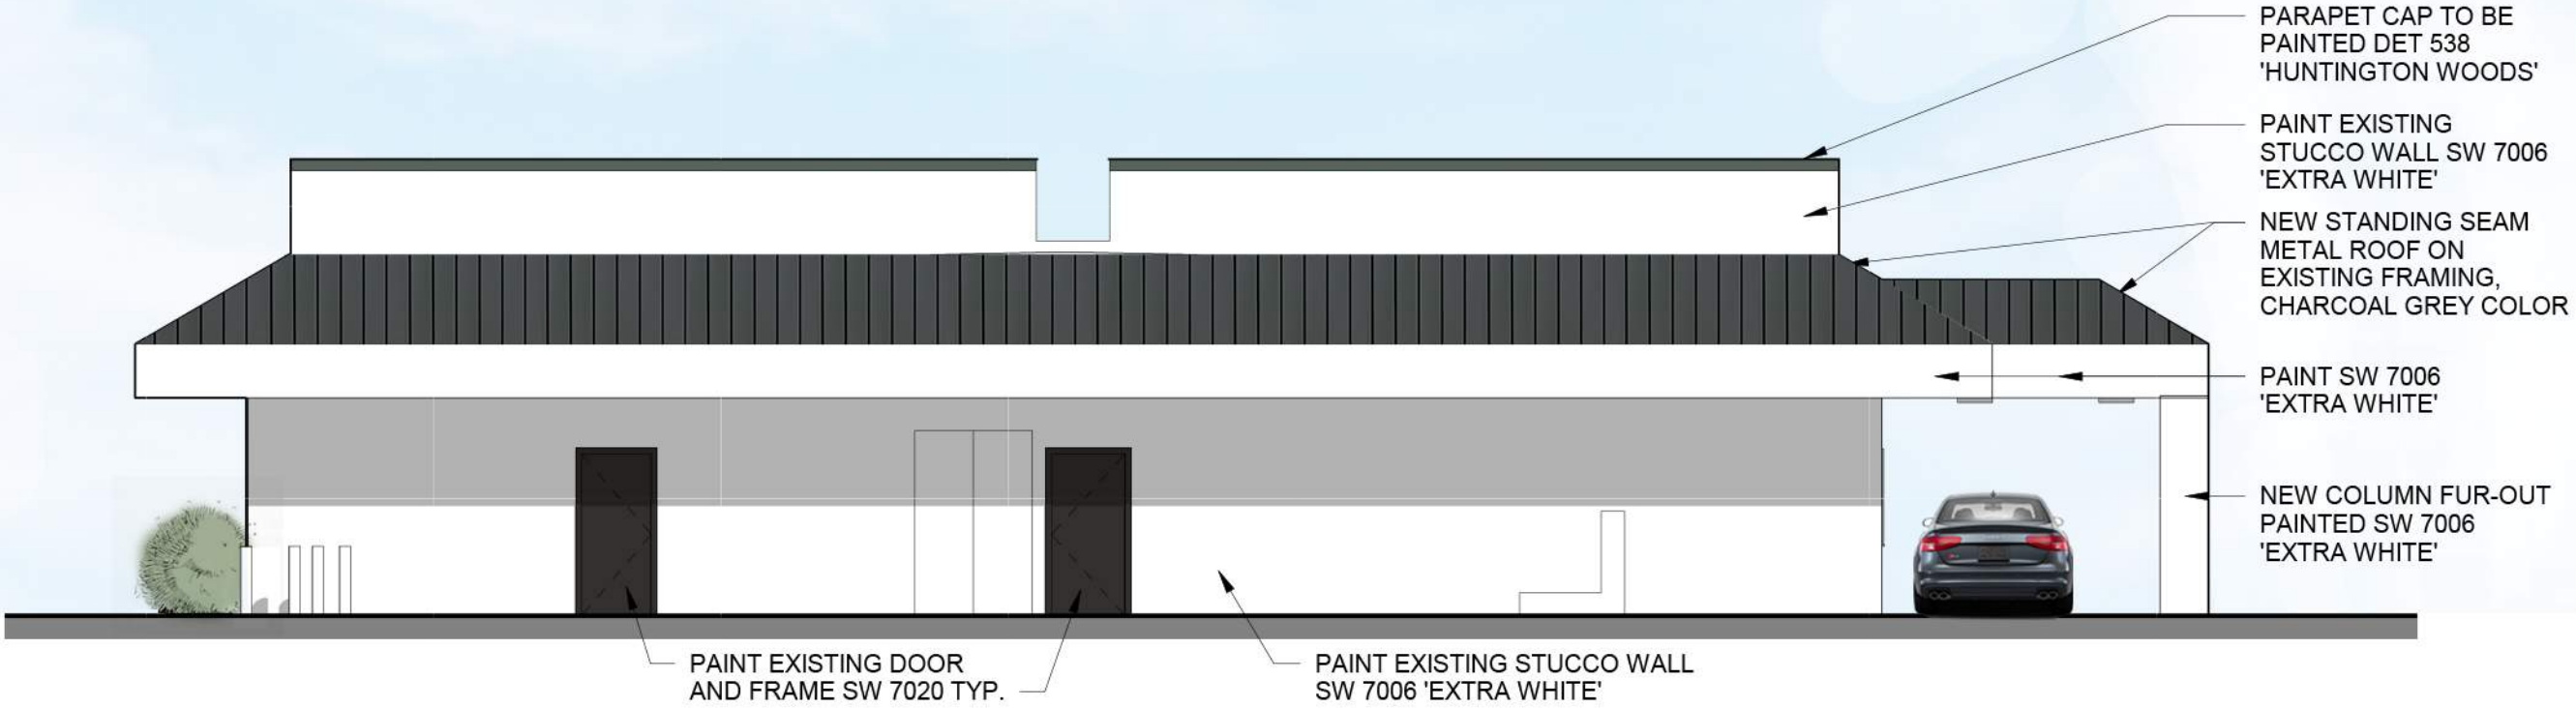

02 NORTH ELEVATION
1/8" = 1'-0"




01 EAST ELEVATION
1/8" = 1'-0"



02

SOUTH ELEVATION
1/8" = 1'-0"

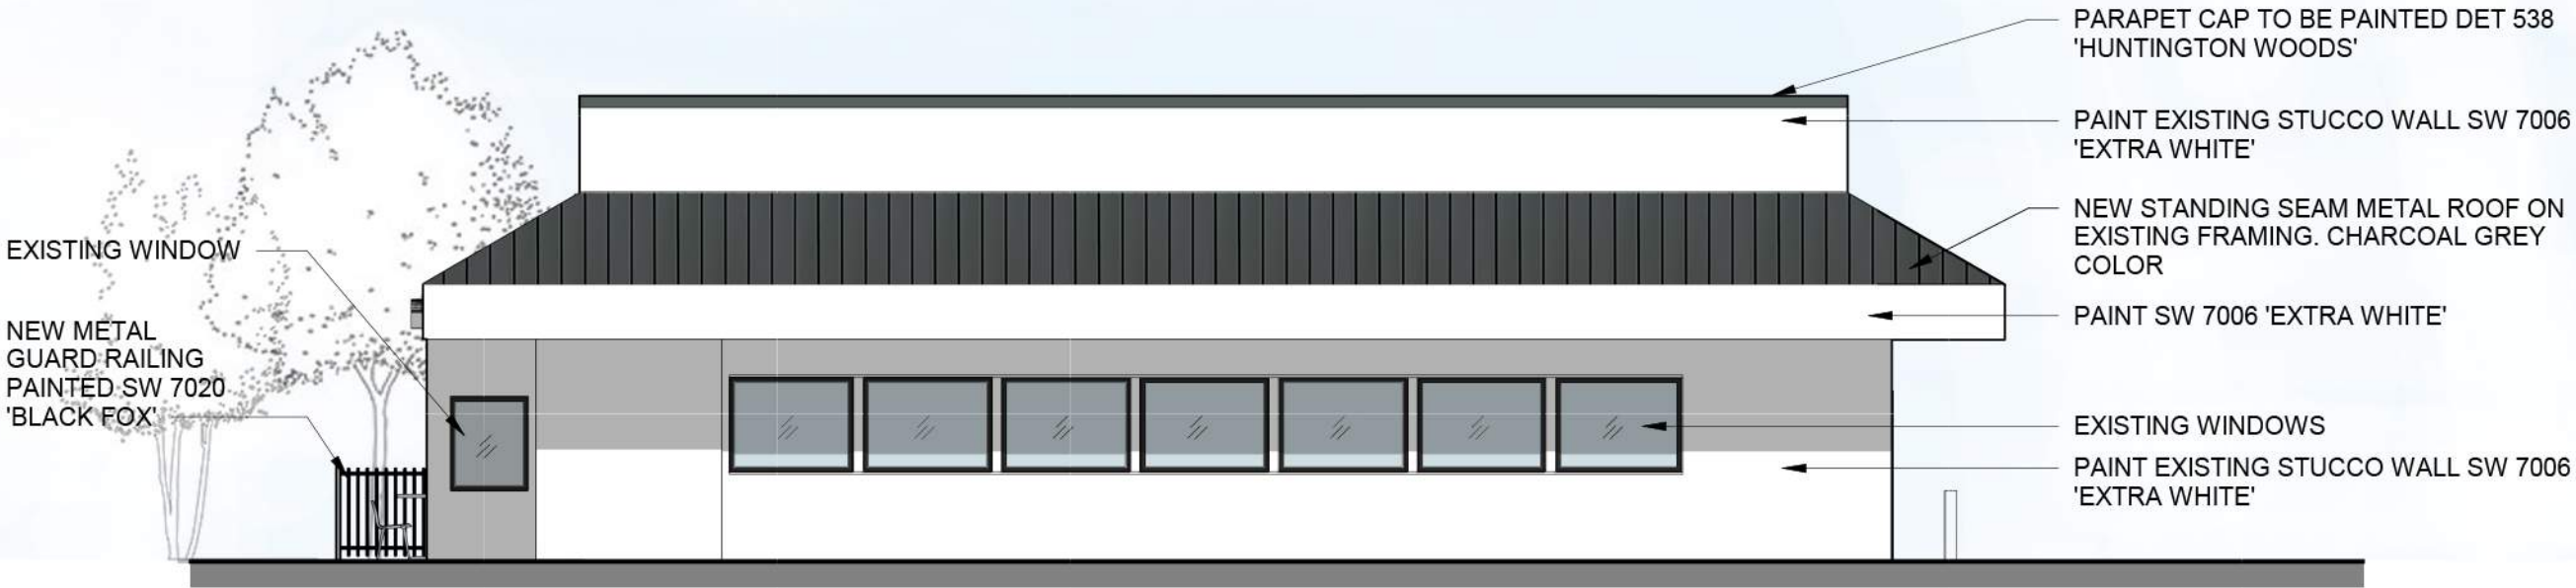

01

WEST ELEVATION
1/8" = 1'-0"

EXTERIOR

ELEVATIONS

Project number

20011

Date

05.10.21

a300.2

Scale

1/8" = 1'-0"



③ SOUTH ELEVATION
1/4" = 1'-0"



① NORTH ELEVATION
1/4" = 1'-0"



④ WEST ELEVATION
1/4" = 1'-0"



② EAST ELEVATION
1/4" = 1'-0"

DESIGNATION	PERIOD
#	



RENDERED ELEVATIONS
Project number 20011
Date 06.11.21

a301
Scale 1/4" = 1'-0"