




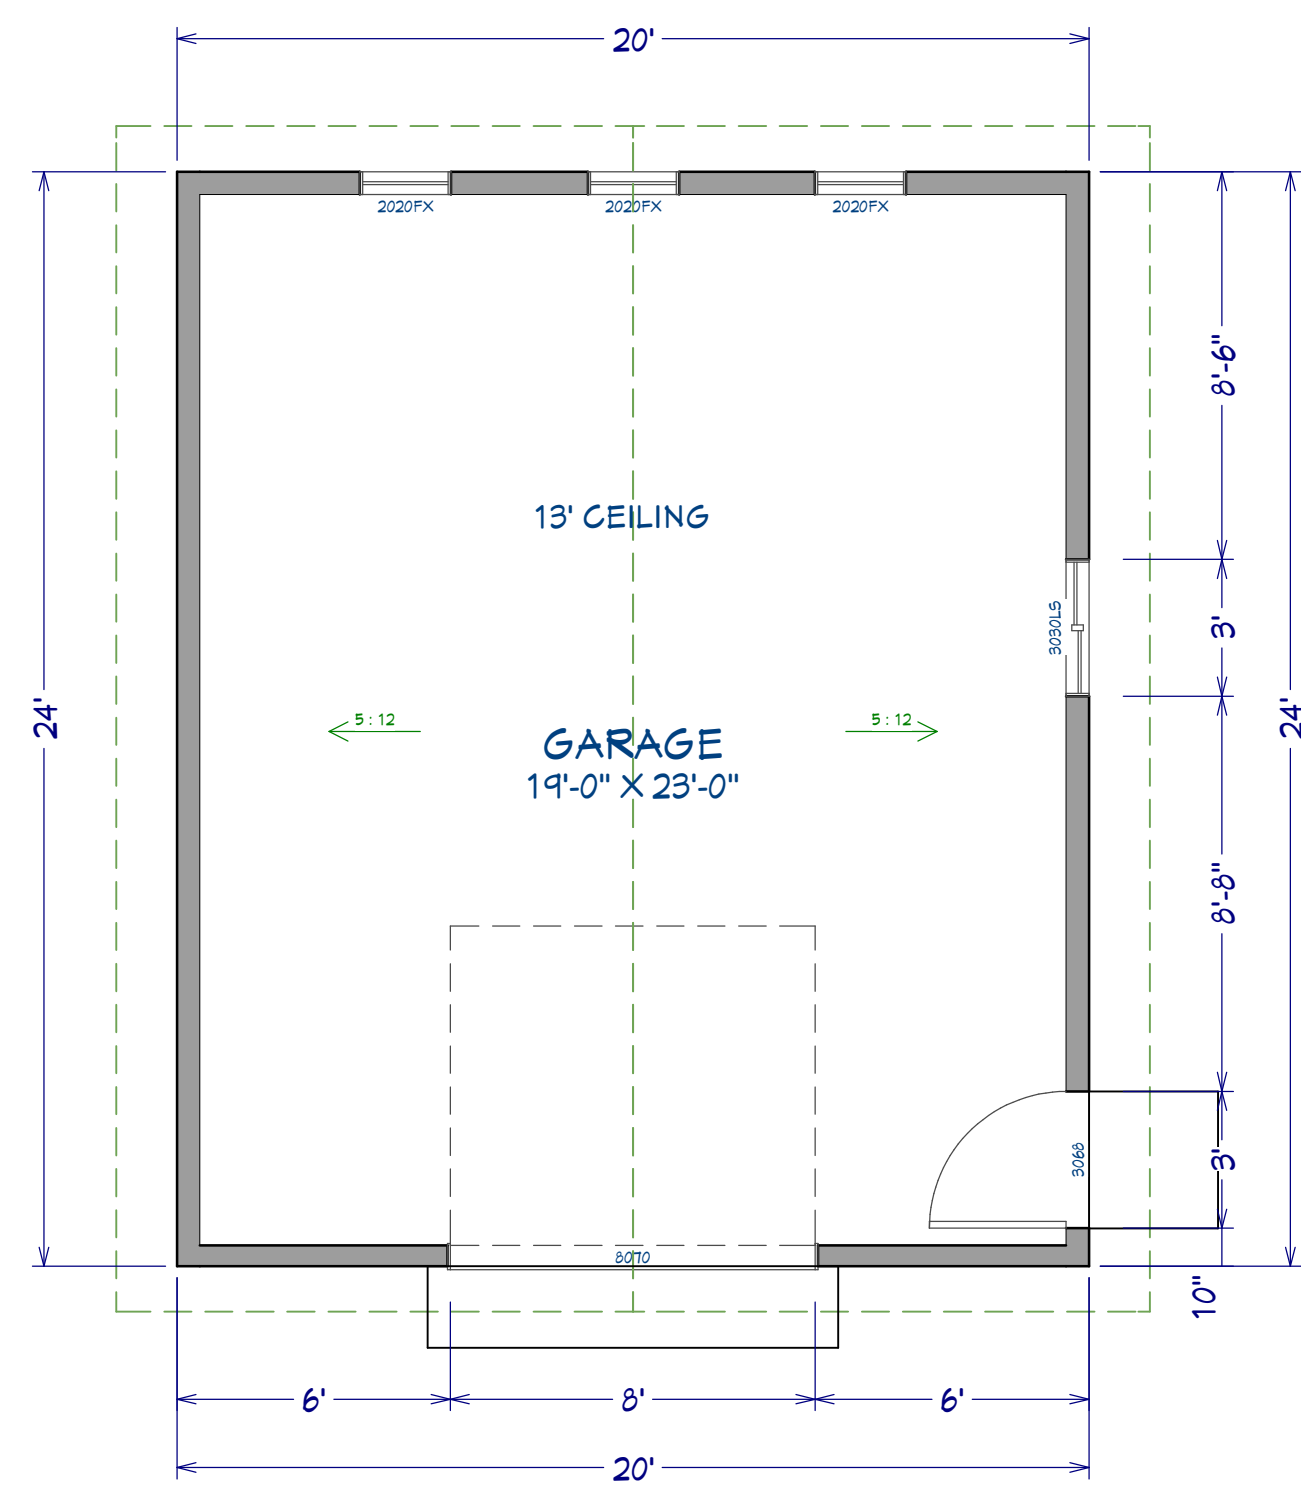


FLOOR PLAN

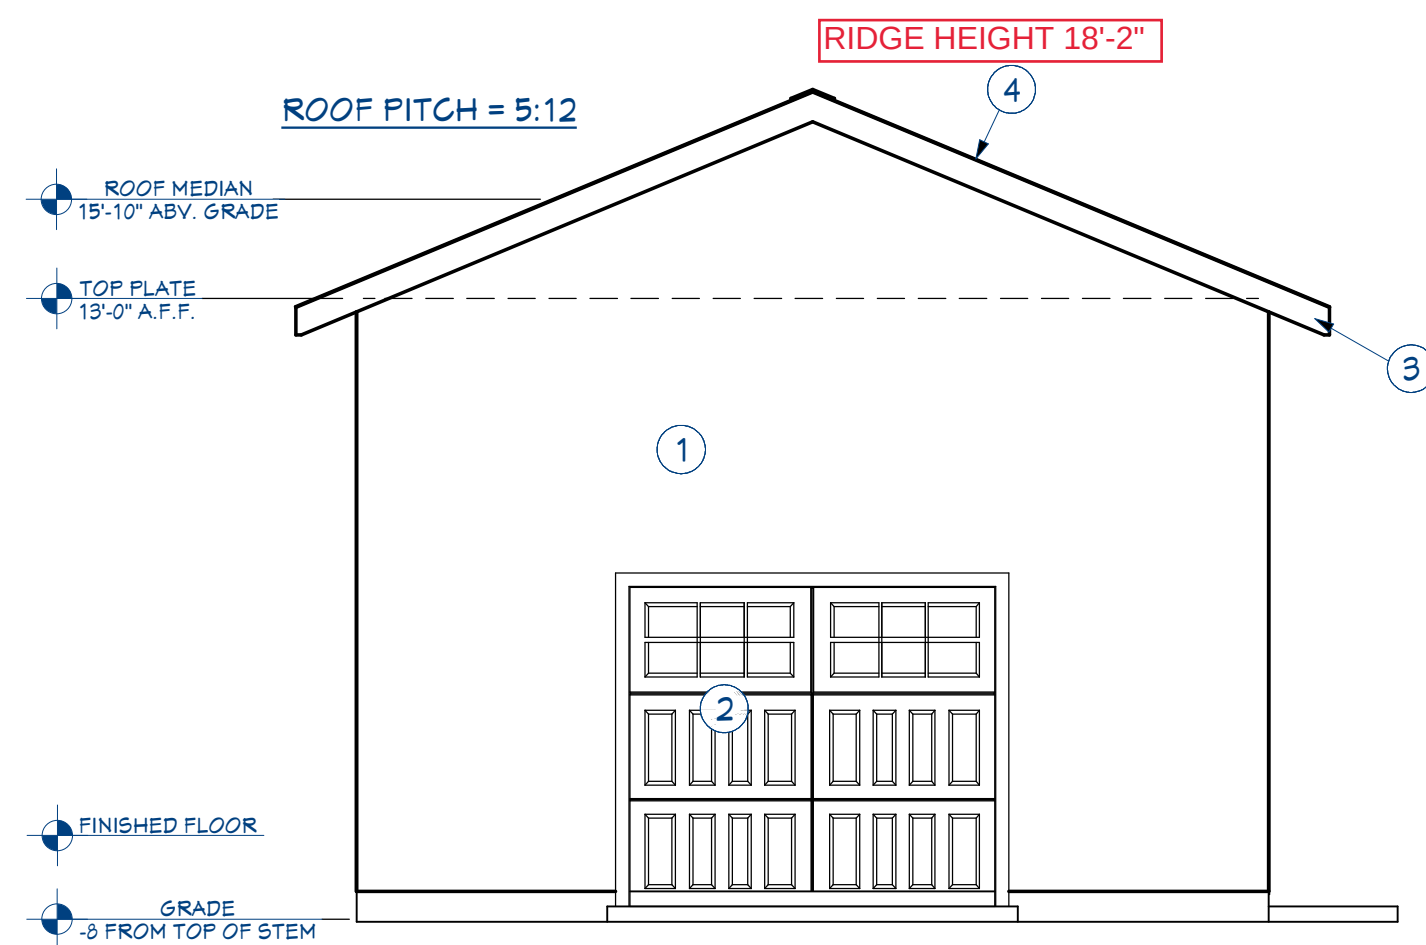


FRONT ELEVATION

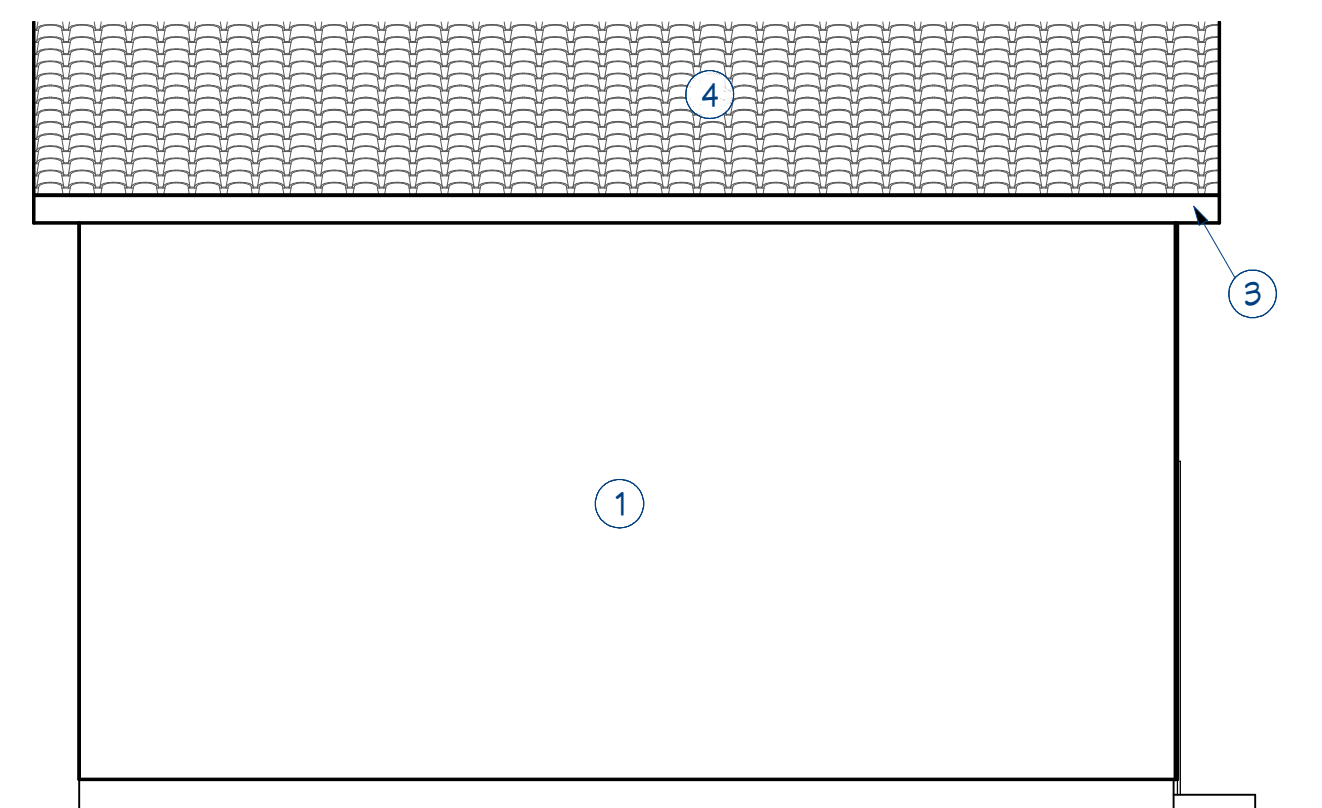

EAST SIDE ELEVATION

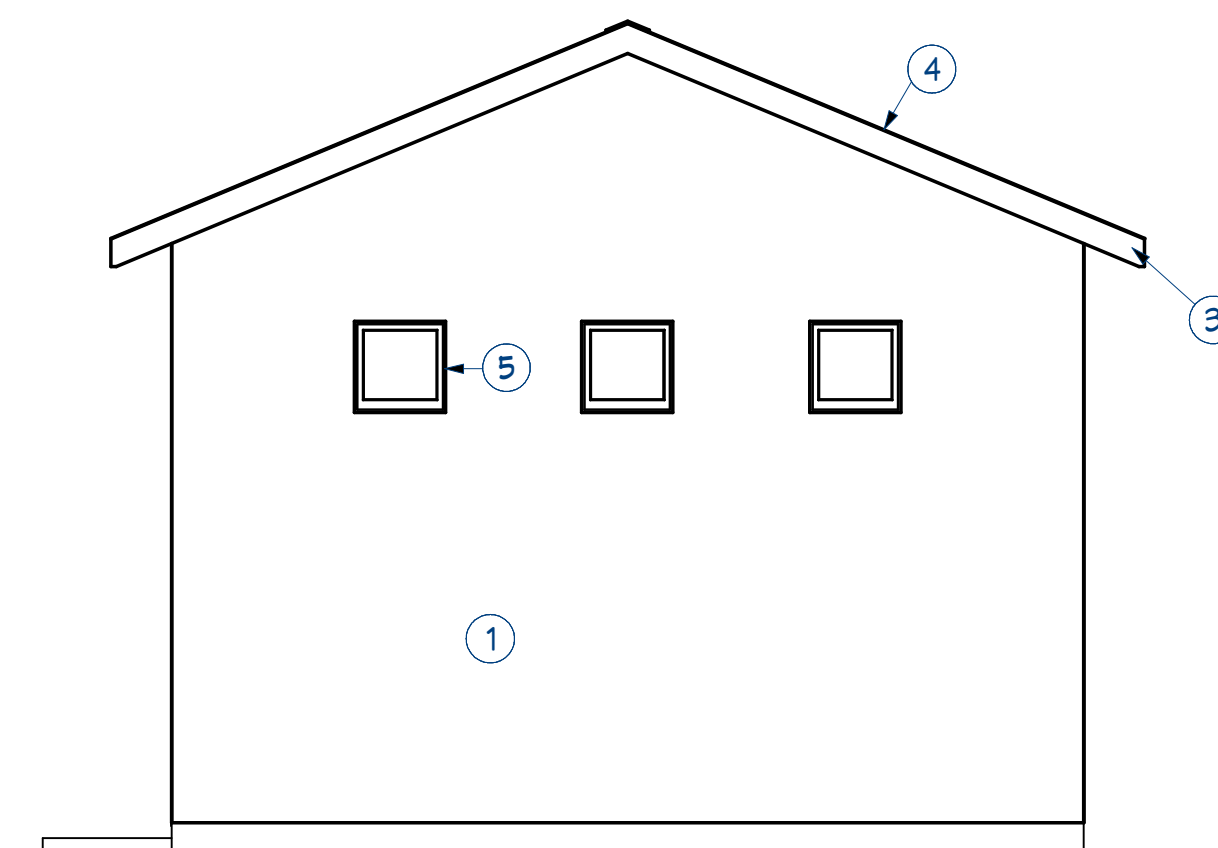

REAR ELEVATION

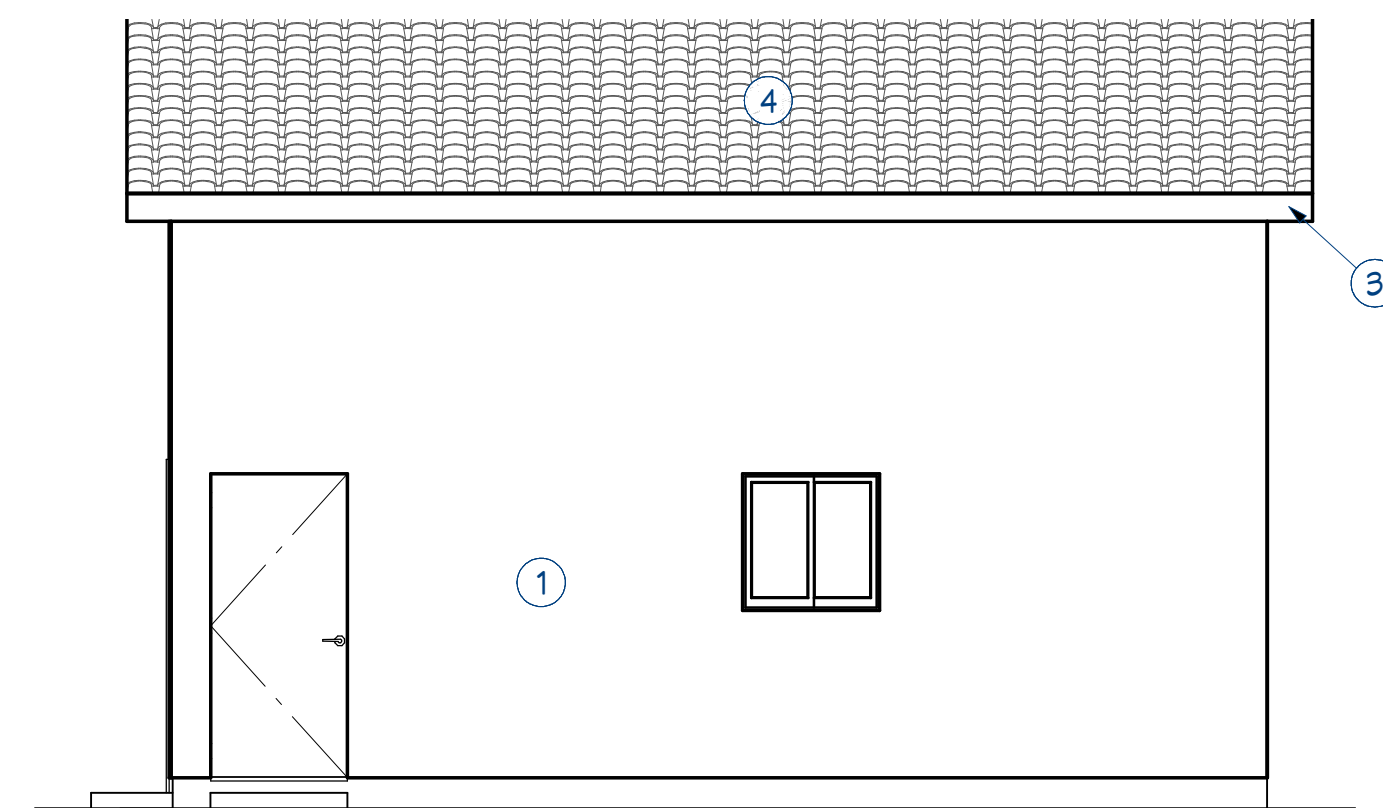

WEST SIDE ELEVATION

ELEVATION KEYED NOTES	
①	STUCCO FINISH & COLOR TO MATCH EXISTING HOUSE
②	GARAGE DOOR TO MATCH EXISTING GARAGE DOOR STYLE
③	2X6 FASCIA PAINTED TO MATCH EXISTING HOUSE
④	TILE ROOF TO MATCH EXISTING HOUSE

REVISION TABLE	
NUMBER	DATE



POLASKY RESIDENCE
DETACHED GARAGE
2811 E. NORWOOD ST.
MESA, AZ 85213

DETACHED GARAGE
FLOOR PLAN & ELEVATIONS

DATE:

6/21/21

SCALE:

1/4" = 1'-0"

SHEET:

A-1