



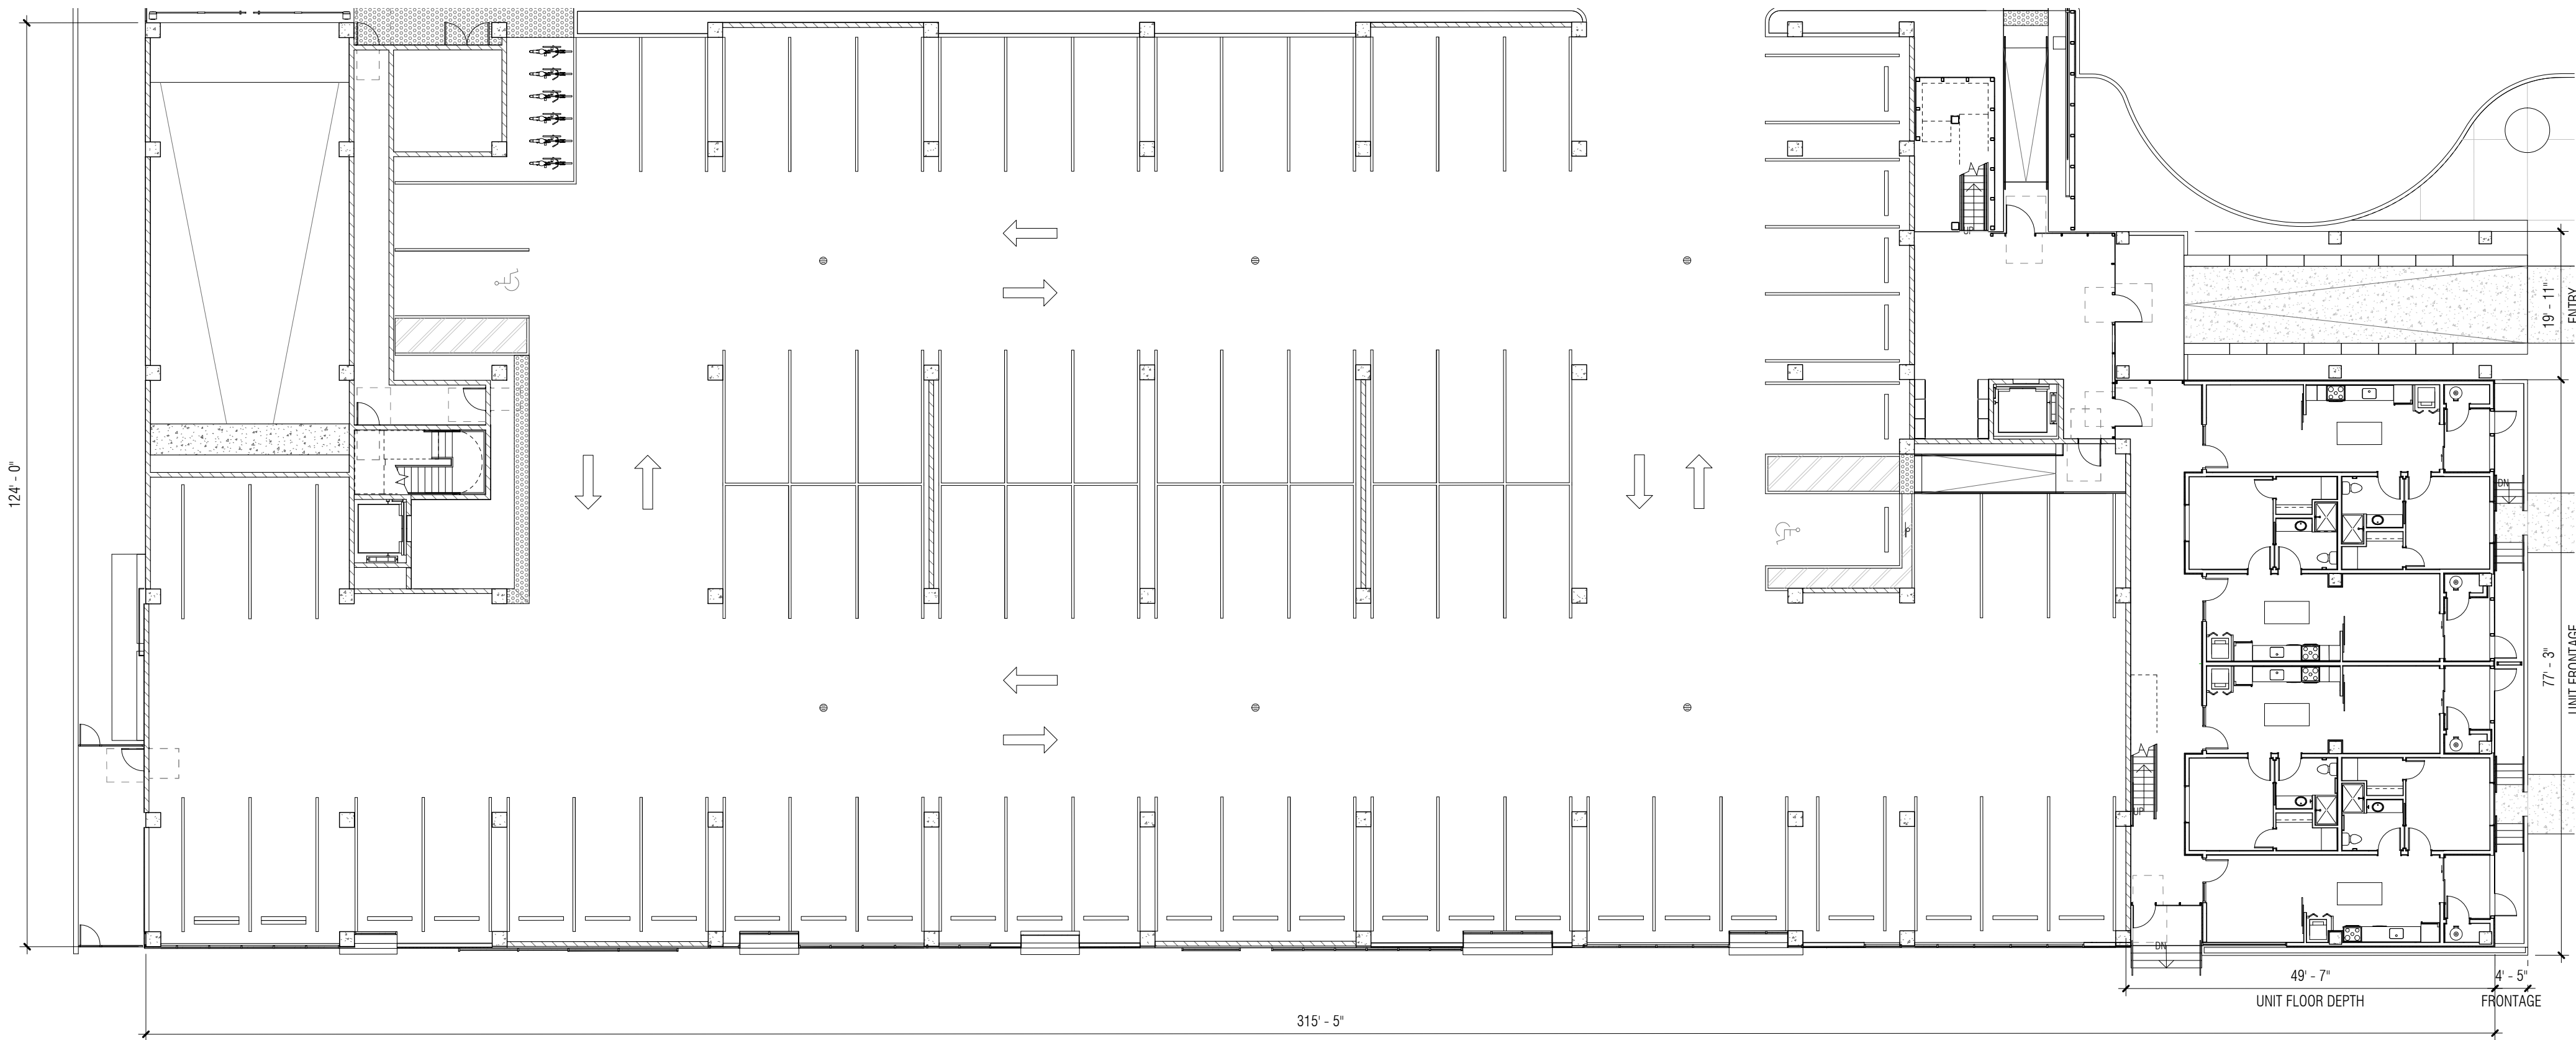

FLOOR PLAN - LEVEL 1 **1**
Scale: 1/16" = 1'-0"

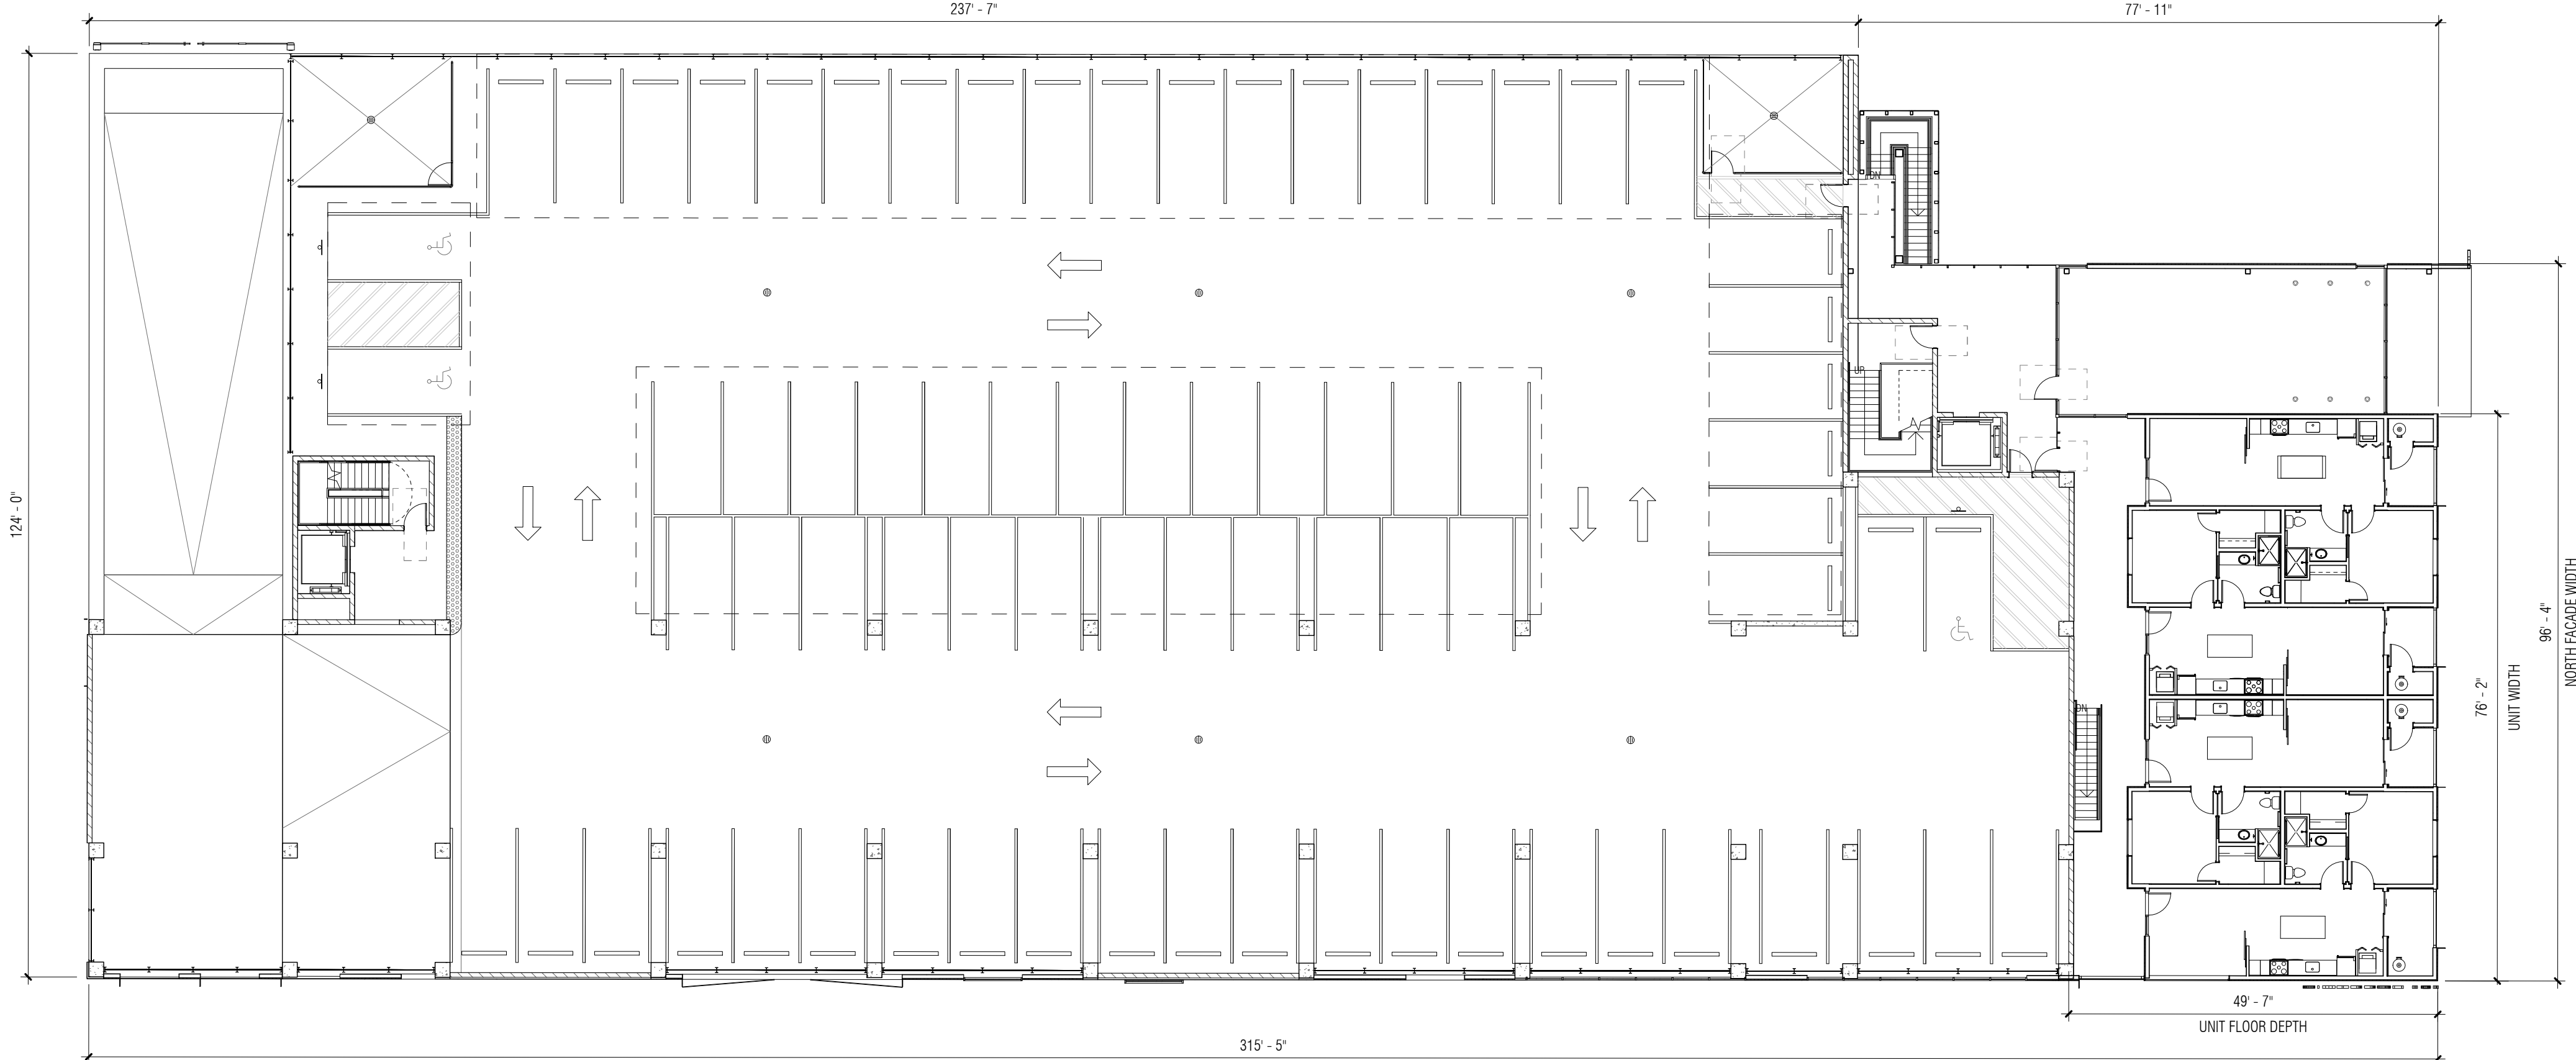

FLOOR PLAN - LEVEL 2 **2**
Scale: 1/16" = 1'-0"

Marlene Imirzian & Associates LLC, Architects

8906 North Central Ave
Phoenix, AZ 85020
602 943 5279 v
602 943 5673 f

CIMARRON 161

161 EAST 1ST STREET
MESA, AZ 85201

OWNER/DEVELOPMENT/APPLICANT:


CIMARRON TWO, LLC

7112 EAST HURLBUT AVE
SEBASTOPOL, CA 95472

REV DATE: 5/24/2021 ISSUED FOR: VARIANCE EXHIBIT


DRAWING NO: **2.00** JOB NO: **2302**

REFERENCE
PRELIMINARY
FLOOR PLANS

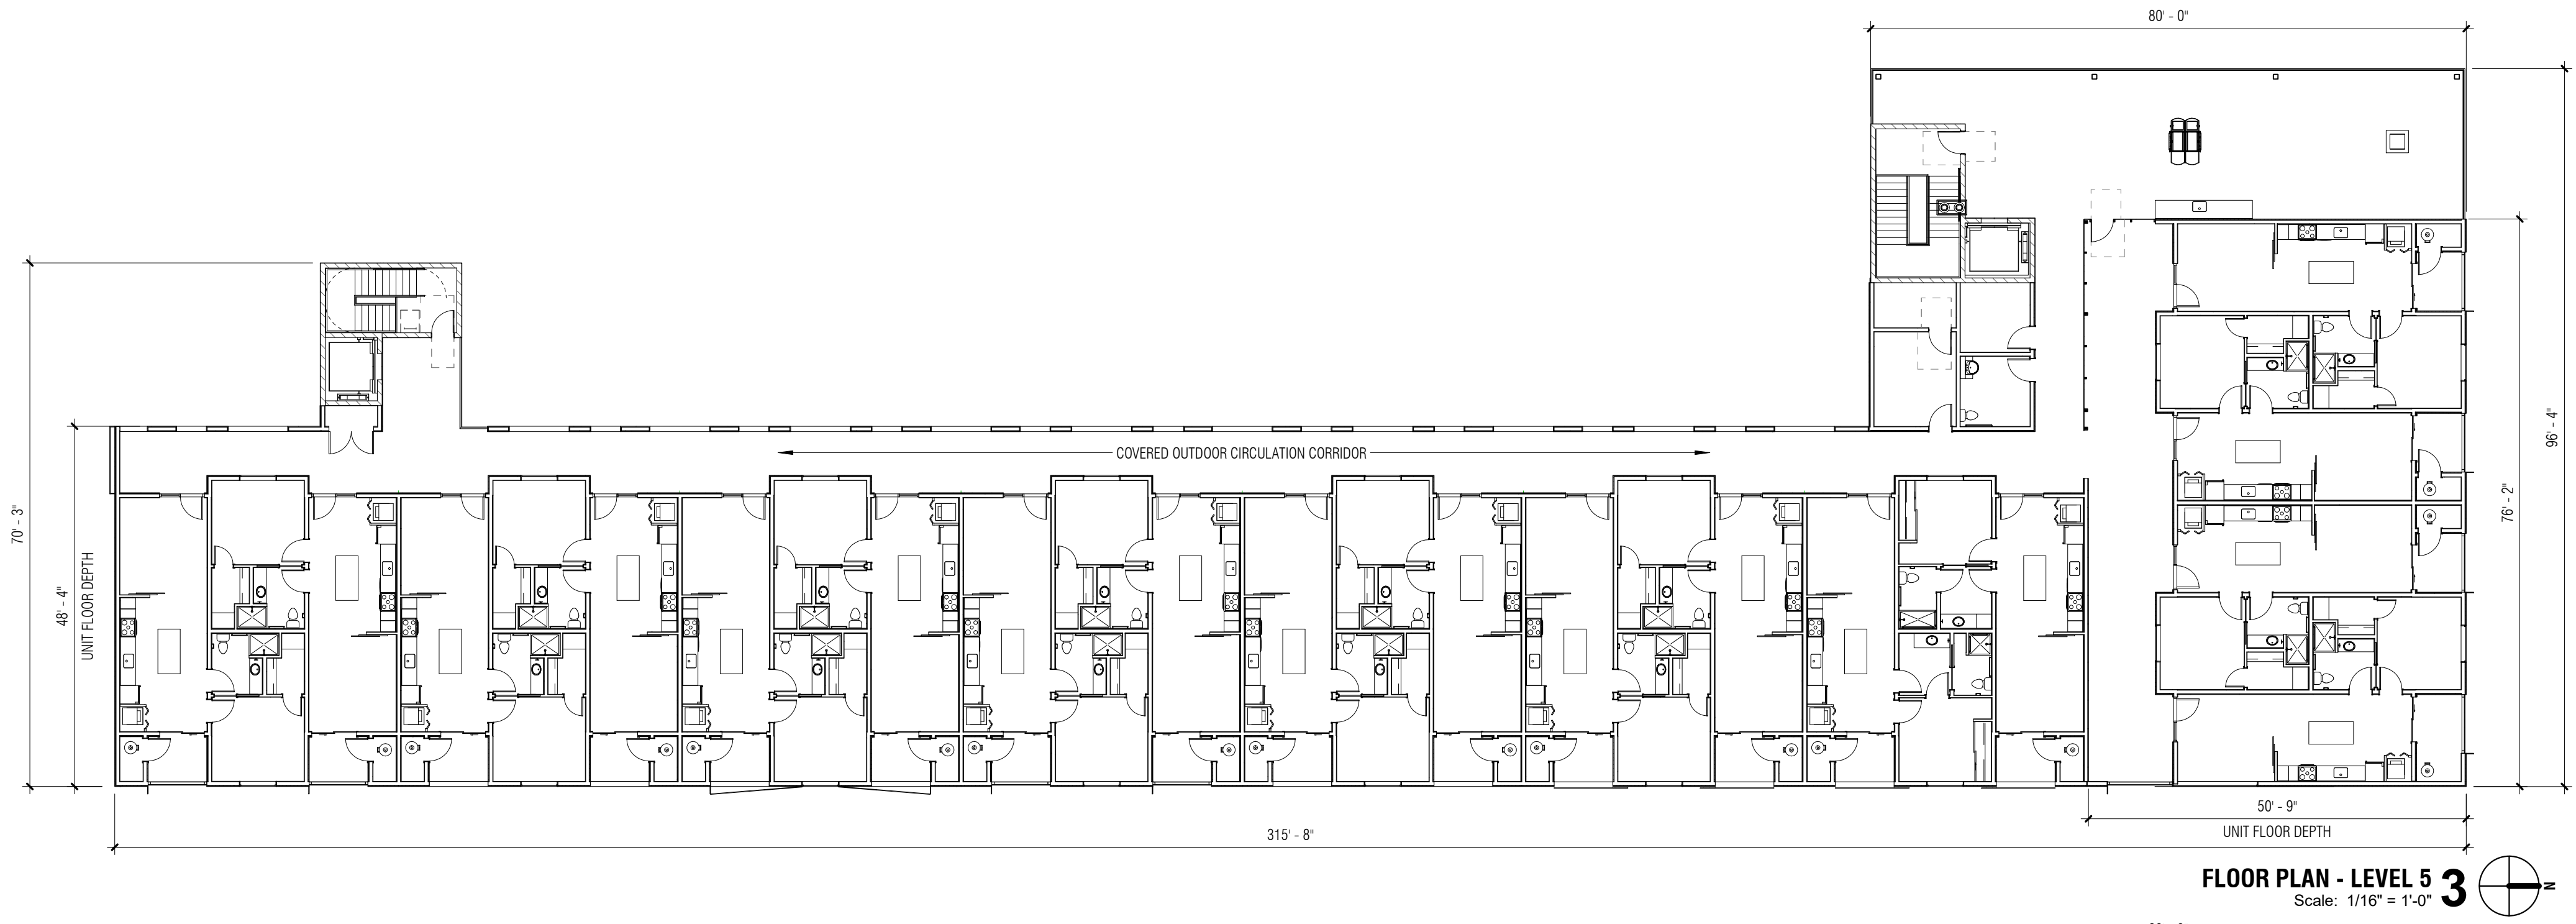


FLOOR PLAN - LEVEL 5

Scale: 1/16" = 1'-0"

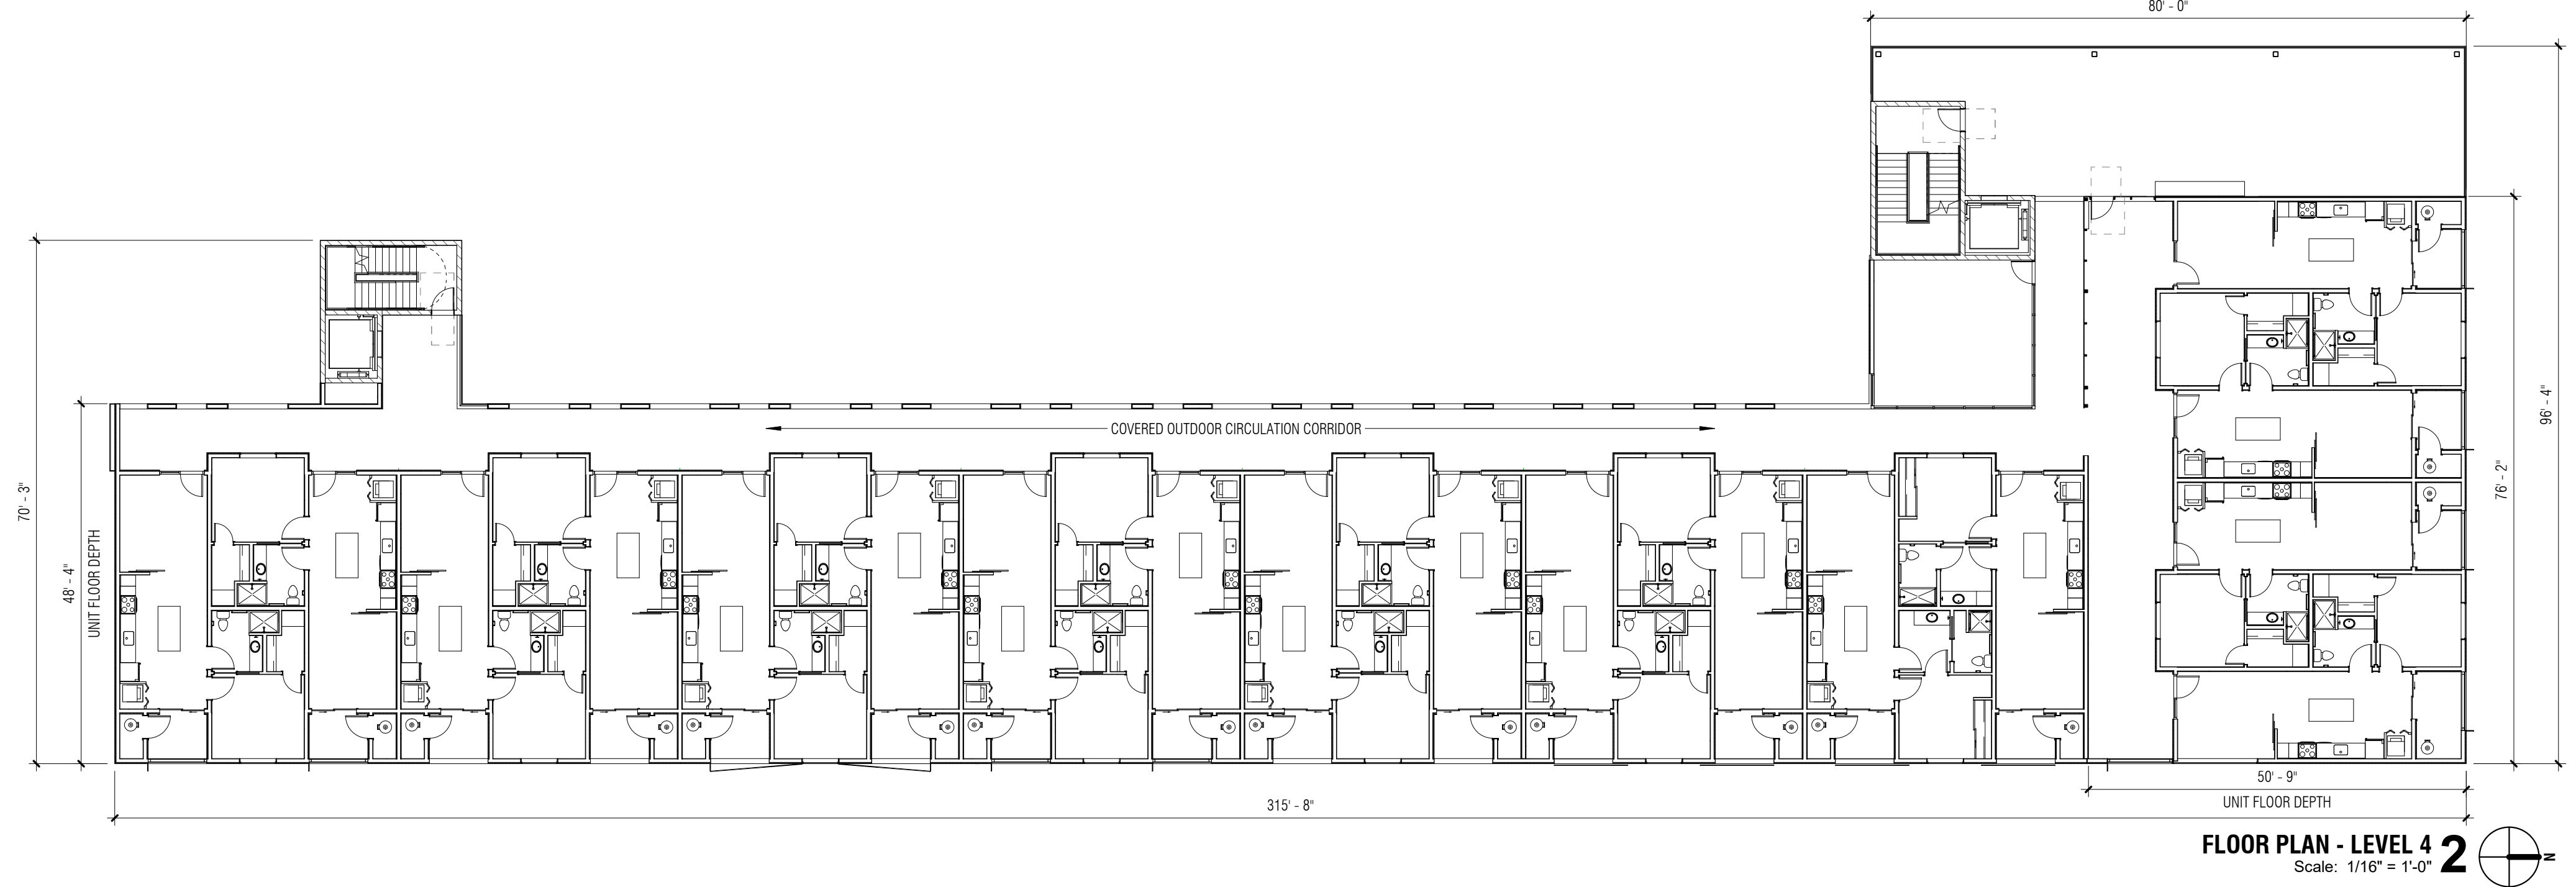

FLOOR PLAN - LEVEL 4

Scale: 1/16" = 1'-0"

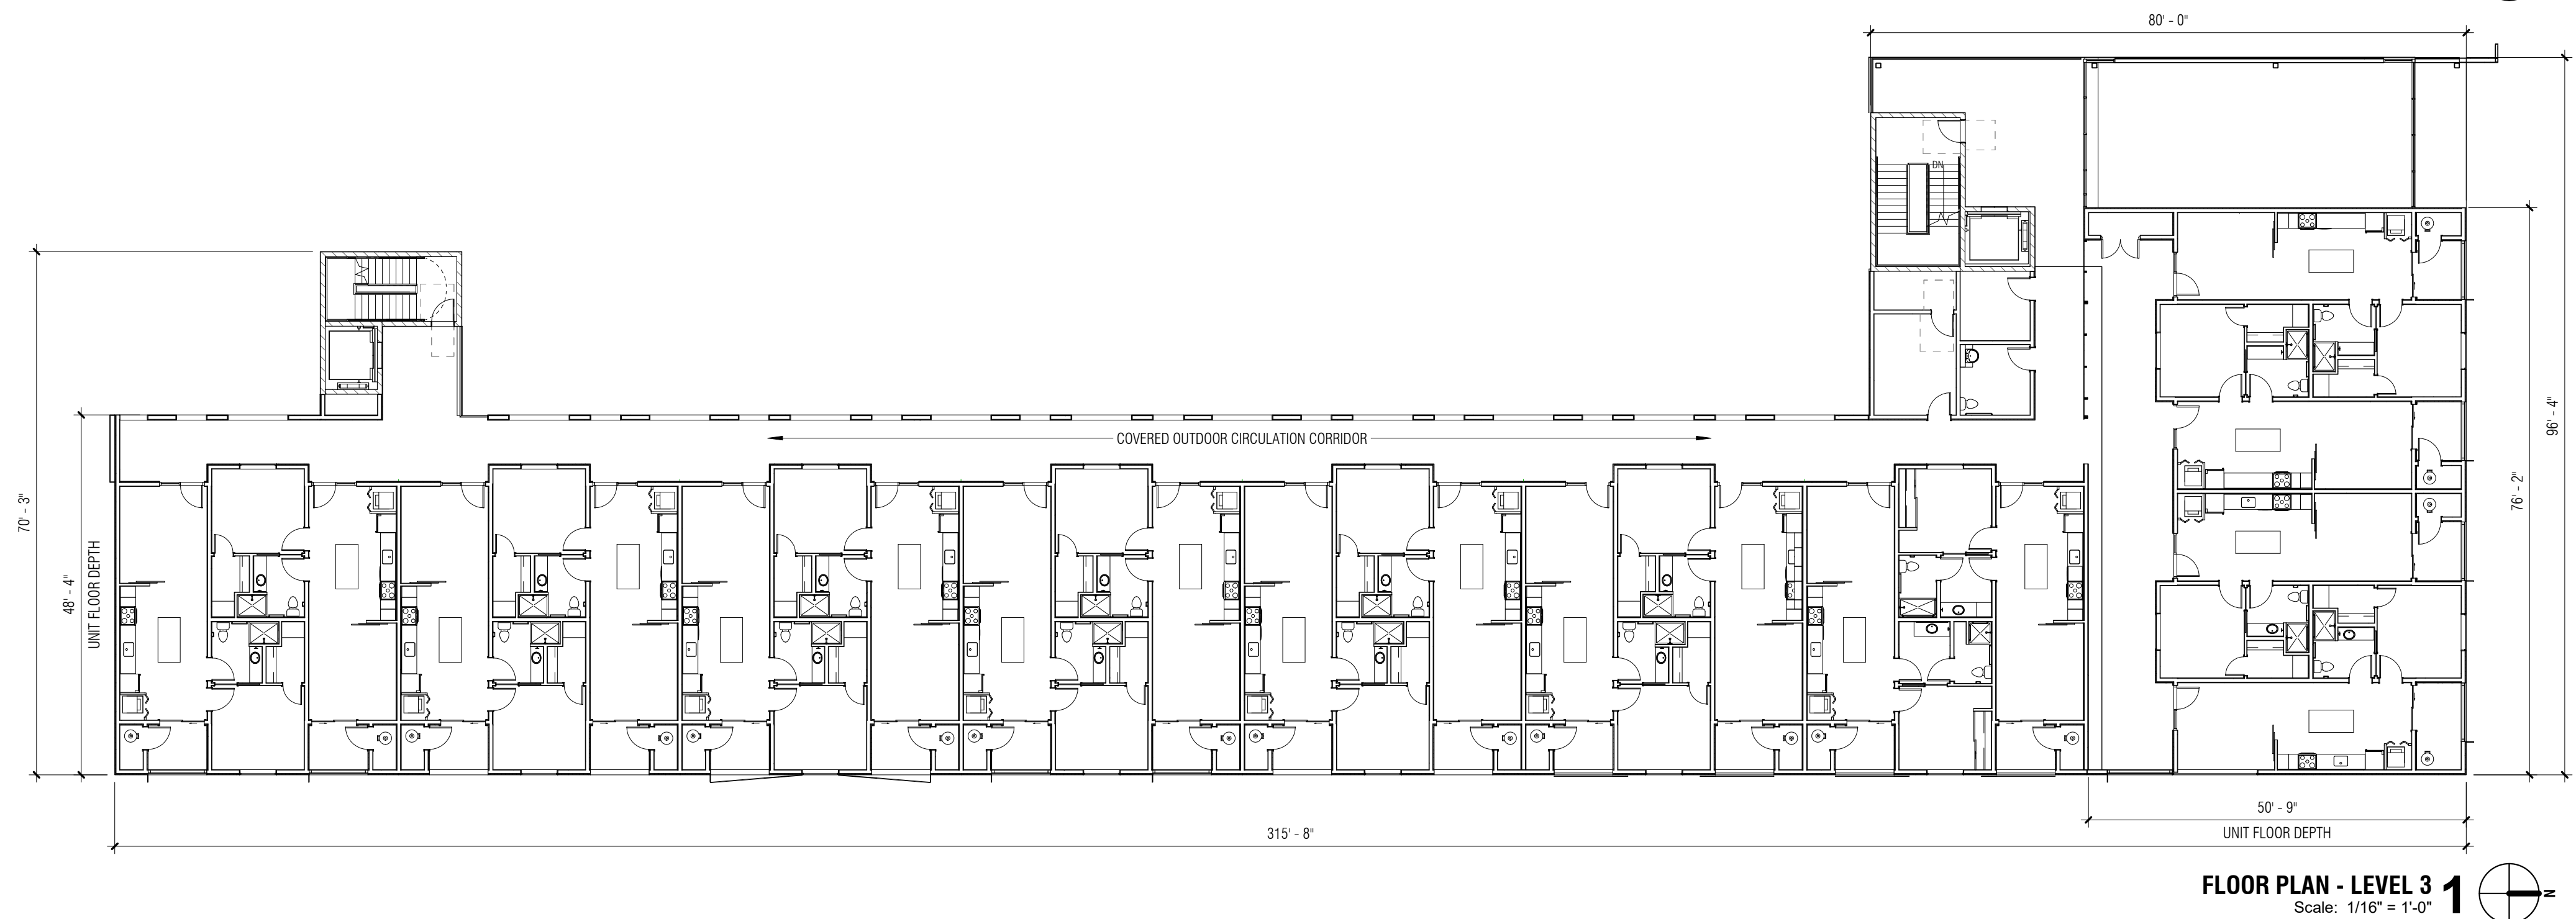

FLOOR PLAN - LEVEL 3

Scale: 1/16" = 1'-0"

Marlene Imirzian & Associates LLC, Architects

8906 North Central Ave
Phoenix, AZ 85020
602 943 5279 v
602 943 5673 f

CIMARRON 161

161 EAST 1ST STREET
MESA, AZ 85201

OWNER/DEVELOPMENT/APPLICANT:
CIMARRON TWO, LLC

7112 EAST HURLBUT AVE
SEBASTOPOL, CA 95472

REV	DATE:	ISSUED FOR:
	5/24/2021	VARIANCE EXHIBIT

DRAWING NO:
2.01

JOB NO:
2302

**REFERENCE
PRELIMINARY
FLOOR PLANS**