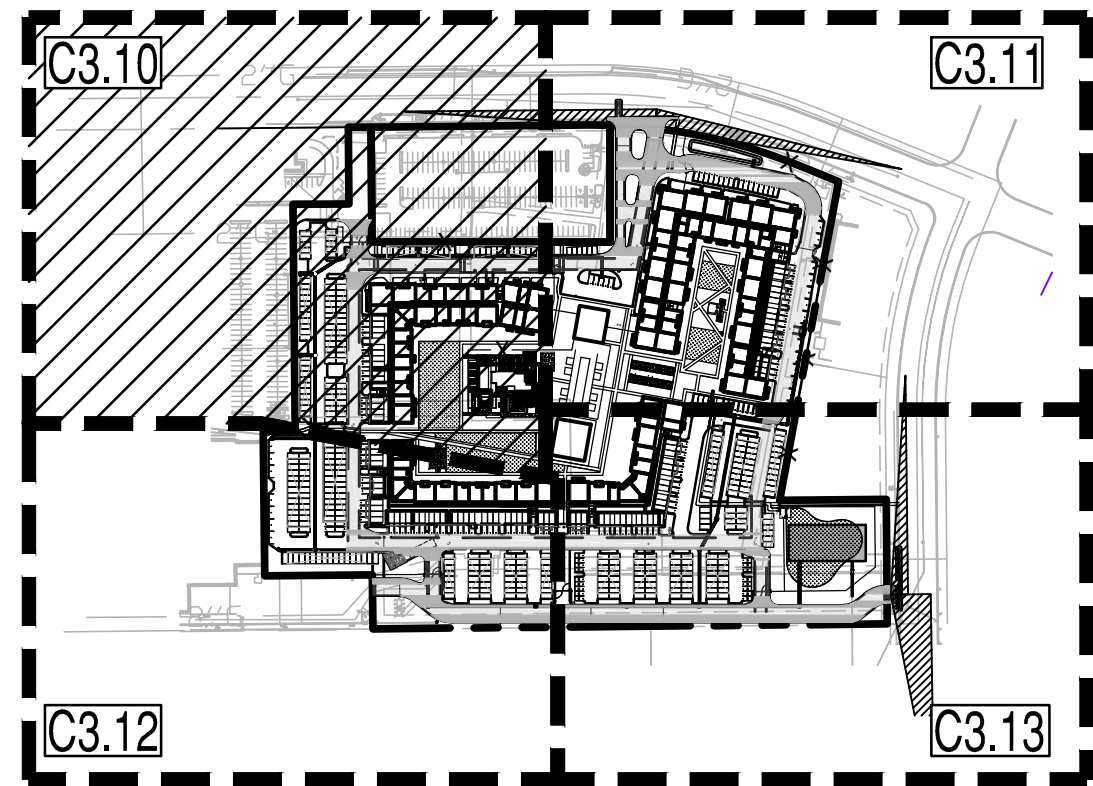
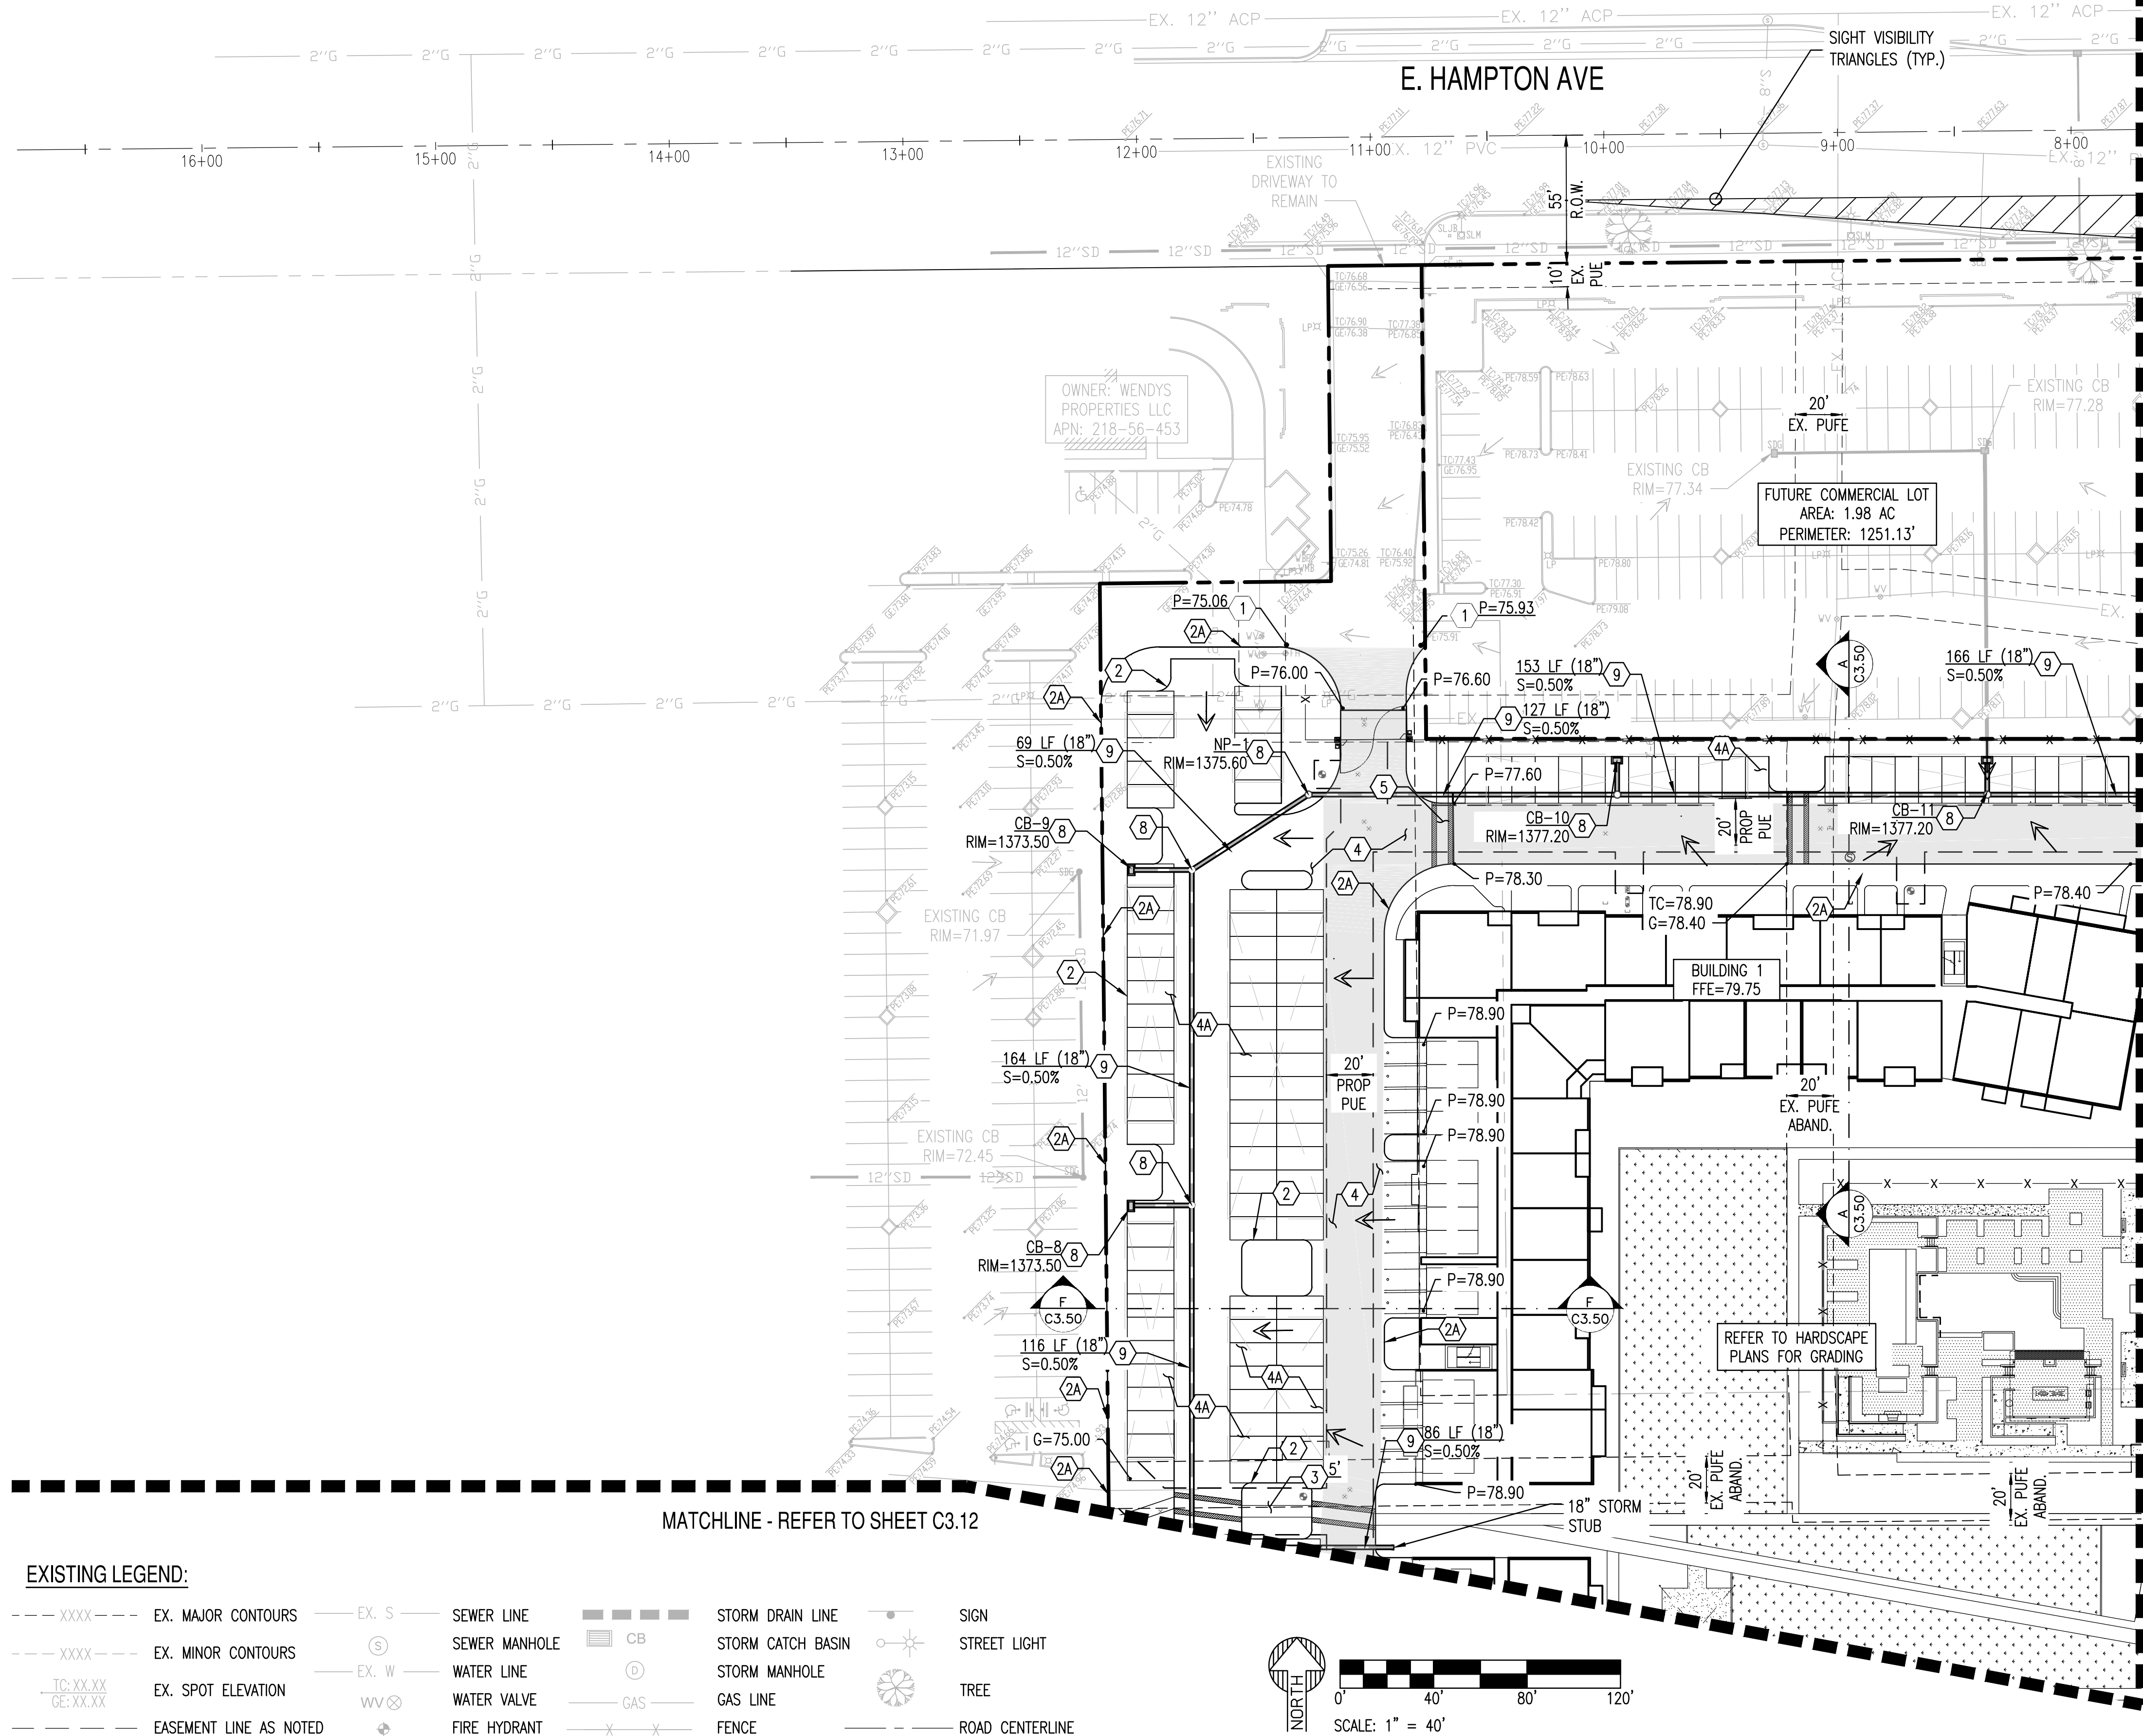


PRELIMINARY GRADING CONSTRUCTION KEY NOTES

- 1 MATCH EXISTING GRADE; CONTRACTOR TO VERIFY IN FIELD ALL GRADES PRIOR TO CONSTRUCTION ACTIVITIES AND CONTACT ENGINEER IN CASE OF ANY DISCREPANCIES.
- 2 CONSTRUCT 6" CONCRETE CURB AND GUTTER PER MAG STD. DET. 220-1 TYPE "A".
- 2A CONSTRUCT 6" VERTICAL CURB PER MAG STD. DET. 222 TYPE "B".
- 3 CONSTRUCT CONCRETE SIDEWALK PER MAG STD. DET. 230. WIDTH PER PLAN.
- 4 HEAVY DUTY PAVEMENT
- 4A LIGHT DUTY PAVEMENT
- 5 CONSTRUCT PAVEMENT WITH 2% MAXIMUM SLOPE IN ANY DIRECTION AT ACCESSIBLE PARKING STALLS AND 2% MAXIMUM CROSS SLOPE AT ADA ACCESSIBLE ROUTE.
- 6 CONSTRUCT ADA RAMP.
- 6A CONSTRUCT ADA RAMP.
- 7 INSTALL 4' PRECAST MANHOLE WITH 48-INCH BASE PER MAG STD. DET. 520 AND 522 WITH CONCRETE COLLAR PER MAG STD. DET. 422.; FRAME AND COVER PER MAG STD. DET. 423-1.
- 8 INSTALL NYLOPLAST DRAIN BASIN WITH 30" RISER AND 2'X3' STEEL GRATE.
- 8A INSTALL 30" NYLOPLAST DRAIN BASIN WITH STANDARD H-20 GRATE.
- 8B INSTALL 30" NYLOPLAST DRAIN BASIN WITH STANDARD SOLID LID.
- 9 INSTALL HDPE DOUBLE WALL PIPE, CLASS 100; PIPE MATERIAL PER MAG SPECIFICATION 738. LENGTH, SIZE AND SLOPE PER PLAN.
- 10 INSTALL LIFT STATION.
- 11 INSTALL PROPOSED UNDERGROUND STORAGE SYSTEM. CONTRACTOR TO PROVIDE SIGNED AND SEALED SHOP DRAWINGS TO ENGINEER FOR APPROVAL PRIOR TO MANUFACTURING.
- 12 CONSTRUCT CURB ISLAND OPENING.
- 13 CONSTRUCT SOLID WASTE CONTAINER PER C.O.M. STD. DET. M-62.01 THRU M62.07.
- 14 INSTALL 30" RISER WITH STANDARD H-20 GRATE.
- 15 INSTALL DRIVEWAY PER C.O.M. STD. DET. M-40.01.
- 16 SAWCUT EXISTING PAVEMENT TO PROVIDE STRAIGHT VERTICAL EDGES, FREE FROM IRREGULARITIES. REPLACE EXISTING PAVEMENT PER MAG STD. DET. 200-1 & 200-2.

EXISTING LEGEND:

|                      |                        |       |               |            |                  |   |                 |
|----------------------|------------------------|-------|---------------|------------|------------------|---|-----------------|
| --- XXXX ---         | EX. MAJOR CONTOURS     | EX. S | SEWER LINE    | --- S ---  | STORM DRAIN LINE | ● | SIGN            |
| --- XXXX ---         | EX. MINOR CONTOURS     | EX. W | SEWER MANHOLE | --- CB --- | --- CB ---       | ● | STREET LIGHT    |
| TC:XX.XX<br>GE:XX.XX | EX. SPOT ELEVATION     | WV    | WATER LINE    | --- D ---  | --- D ---        | ● | TREE            |
| ---                  | EASEMENT LINE AS NOTED | WV    | WATER VALVE   | --- G ---  | --- G ---        | ● | ROAD CENTERLINE |
|                      |                        | ●     | FIRE HYDRANT  | --- X ---  | --- X ---        | ● |                 |

PROPOSED GRADING LEGEND:

|         |                               |     |                 |     |               |       |              |     |                     |
|---------|-------------------------------|-----|-----------------|-----|---------------|-------|--------------|-----|---------------------|
| G=XX.XX | GUTTER ELEVATION, TC = G+0.5' | --- | PROPERTY LINE   | →   | FLOW ARROW    | DW-DW | DRYWELL      | --- | RIP-RAP             |
| P=XX.XX | PAVEMENT ELEVATION            | --- | CURB AND GUTTER | ●   | CATCH BASIN   | WM    | WATER METER  | --- | CONCRETE PAVEMENT   |
| C=XX.XX | CONCRETE ELEVATION            | --- | VERTICAL CURB   | --- | STORM PIPE    | ⊗     | GATE VALVE   | --- | HEAVY DUTY PAVEMENT |
|         |                               | --- | RIDGELINE       | --- | STORM MANHOLE | ●     | FIRE HYDRANT | --- | LIGHT DUTY PAVEMENT |

PRELIMINARY  
NOT FOR  
CONSTRUCTION

SUSTAINABILITY  
ENGINEERING  
GROUP

SEG



STILLWATER  
CAPITAL



PROJECT  
SUPERSTITION APARTMENTS

LOCATION  
1455 SOUTH CLEARVIEW AVENUE  
MESA, ARIZONA 85209

DATE: 07/26/2021

ISSUED FOR: REZONING

REVISION NO.: DATE:

|   |  |  |
|---|--|--|
| 1 |  |  |
| 2 |  |  |
| 3 |  |  |
| 4 |  |  |

JOB NO.: 201104

SHEET TITLE:

PRELIMINARY GRADING  
AND DRAINAGE PLAN

PAGE NO.:



SHEET NO.:

C3.10



|       |                        |       |                        |       |                                                                                     |       |               |                                                                                     |                                                                                     |                   |                                                                                     |       |              |
|-------|------------------------|-------|------------------------|-------|-------------------------------------------------------------------------------------|-------|---------------|-------------------------------------------------------------------------------------|-------------------------------------------------------------------------------------|-------------------|-------------------------------------------------------------------------------------|-------|--------------|
| ----  | XXXX                   | ----  | EX. MAJOR CONTOURS     | ----- | EX. S                                                                               | ----- | SEWER LINE    |  | -----                                                                               | STORM DRAIN LINE  |  | ----- | SIGN         |
| ----  | XXXX                   | ----  | EX. MINOR CONTOURS     | ----- |  | ----- | SEWER MANHOLE |  | -----                                                                               | STORM CATCH BASIN |  | ----- | STREET LIGHT |
| ----- | TC: XX.XX<br>GE: XX.XX | ----- | EX. SPOT ELEVATION     | ----- | EX. W                                                                               | ----- | WATER LINE    |  | -----                                                                               | STORM MANHOLE     |  | ----- | TREE         |
| ----- |                        | ----- | EASEMENT LINE AS NOTED | ----- |  | ----- | WATER VALVE   | -----                                                                               | GAS                                                                                 | -----             | GAS LINE                                                                            | ----- |              |
| ----- |                        | ----- |                        | ----- |  | ----- | FIRE HYDRANT  | -----                                                                               |  | -----             | FENCE                                                                               | ----- |              |
| ----- |                        | ----- |                        | ----- |                                                                                     | ----- |               | -----                                                                               |  | -----             | ROAD CENTERLINE                                                                     | ----- |              |

|         |                                  |                |                 |   |               |  |              |  |                     |
|---------|----------------------------------|----------------|-----------------|---|---------------|--|--------------|--|---------------------|
| G=XX.XX | GUTTER ELEVATION,<br>TC = G+0.5' | -----          | PROPERTY LINE   | → | FLOW ARROW    |  | DRYWELL      |  | RIP-RAP             |
| P=XX.XX | PAVEMENT ELEVATION               | =====          | CURB AND GUTTER |   | CATCH BASIN   |  | WATER METER  |  | CONCRETE PAVEMENT   |
| C=XX.XX | CONCRETE ELEVATION               | =====          | VERTICAL CURB   |   | STORM PIPE    |  | GATE VALVE   |  | HEAVY DUTY PAVEMENT |
|         |                                  | ----- RL ----- | RIDGELINE       |   | STORM MANHOLE |  | FIRE HYDRANT |  | LIGHT DUTY PAVEMENT |

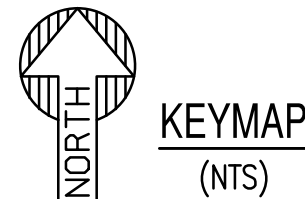 

- ① MATCH EXISTING GRADE; CONTRACTOR TO VERIFY IN FIELD ALL GRADES PRIOR TO CONSTRUCTION ACTIVITIES AND CONTACT ENGINEER IN CASE OF ANY DISCREPANCIES.
- ② CONSTRUCT 6" CONCRETE CURB AND GUTTER PER MAG STD. DET. 220-1 TYPE "A".
- ②A CONSTRUCT 6" VERTICAL CURB PER MAG STD. DET. 222 TYPE "B".
- ③ CONSTRUCT CONCRETE SIDEWALK PER MAG STD. DET. 230. WIDTH PER PLAN.
- ④ HEAVY DUTY PAVEMENT
- ④A LIGHT DUTY PAVEMENT
- ⑤ CONSTRUCT PAVEMENT WITH 2% MAXIMUM SLOPE IN ANY DIRECTION AT ACCESSIBLE PARKING STALLS AND 2% MAXIMUM CROSS SLOPE AT ADA ACCESSIBLE ROUTE.
- ⑥ CONSTRUCT ADA RAMP.
- ⑥A CONSTRUCT ADA RAMP.
- ⑦ INSTALL 4' PRECAST MANHOLE WITH 48-INCH BASE PER MAG STD. DET. 520 AND 522 WITH CONCRETE COLLAR PER MAG STD. DET. 422.; FRAME AND COVER PER MAG STD. DET. 423-1.
- ⑧ INSTALL NYLOPLAST DRAIN BASIN WITH 30" RISER AND 2'x3' STEEL GRATE.
- ⑧A INSTALL 30" NYLOPLAST DRAIN BASIN WITH STANDARD H-20 GRATE.
- ⑧B INSTALL 30" NYLOPLAST DRAIN BASIN WITH STANDARD SOLID LID.
- ⑨ INSTALL HDPE DOUBLE WALL PIPE, CLASS 100; PIPE MATERIAL PER MAG SPECIFICATION 738. LENGTH, SIZE AND SLOPE PER PLAN.
- ⑩ INSTALL LIFT STATION.
- ⑪ INSTALL PROPOSED UNDERGROUND STORAGE SYSTEM. CONTRACTOR TO PROVIDE SIGNED AND SEALED SHOP DRAWINGS TO ENGINEER FOR APPROVAL PRIOR TO MANUFACTURING.
- ⑫ CONSTRUCT CURB ISLAND OPENING.
- ⑬ CONSTRUCT SOLID WASTE CONTAINER PER C.O.M. STD. DET. M-62.01 THRU M62.07.
- ⑭ INSTALL 30" RISER WITH STANDARD H-20 GRATE.
- ⑮ INSTALL DRIVEWAY PER C.O.M. STD. DET. M-40.01.
- ⑯ SAWCUT EXISTING PAVEMENT TO PROVIDE STRAIGHT VERTICAL EDGES, FREE FROM IRREGULARITIES. REPLACE EXISTING PAVEMENT PER MAG STD. DET. 200-1 & 200-2.

SUSTAINABILITY  
ENGINEERING  
GROUP



LOCATION  
1455 SOUTH CLEARVIEW AVENUE  
MESA, ARIZONA 85209

DATE: \_\_\_\_\_

07/26/2021

REZONING

REVISION NO.:

|   |  |
|---|--|
|   |  |
| △ |  |

|                                                                                       |  |
|---------------------------------------------------------------------------------------|--|
|  |  |
|  |  |

|                                                                                       |  |
|---------------------------------------------------------------------------------------|--|
|  |  |
| .                                                                                     |  |

|   |  |
|---|--|
| 3 |  |
|---|--|

4

JOB NO.:

|  |  |
|--|--|
|  |  |
|  |  |

SHEET TITLE:

PAGE NO.







SHEET NO.:

### C3.11





LOCATION: Z:\SHARED\PROJECTS\STILLWATER CAPITAL\SUPERSTITION APARTMENTS - MESA - SEC HAMPTON & CLEARVIEW - 201104\11 CAD (SEG)\11.2 ENTITLEMENT-PLANNING\201104-C3.00.DWG  
SAVED BY: TADAMON, MOHAMMED  
DATE: 7/26/2021

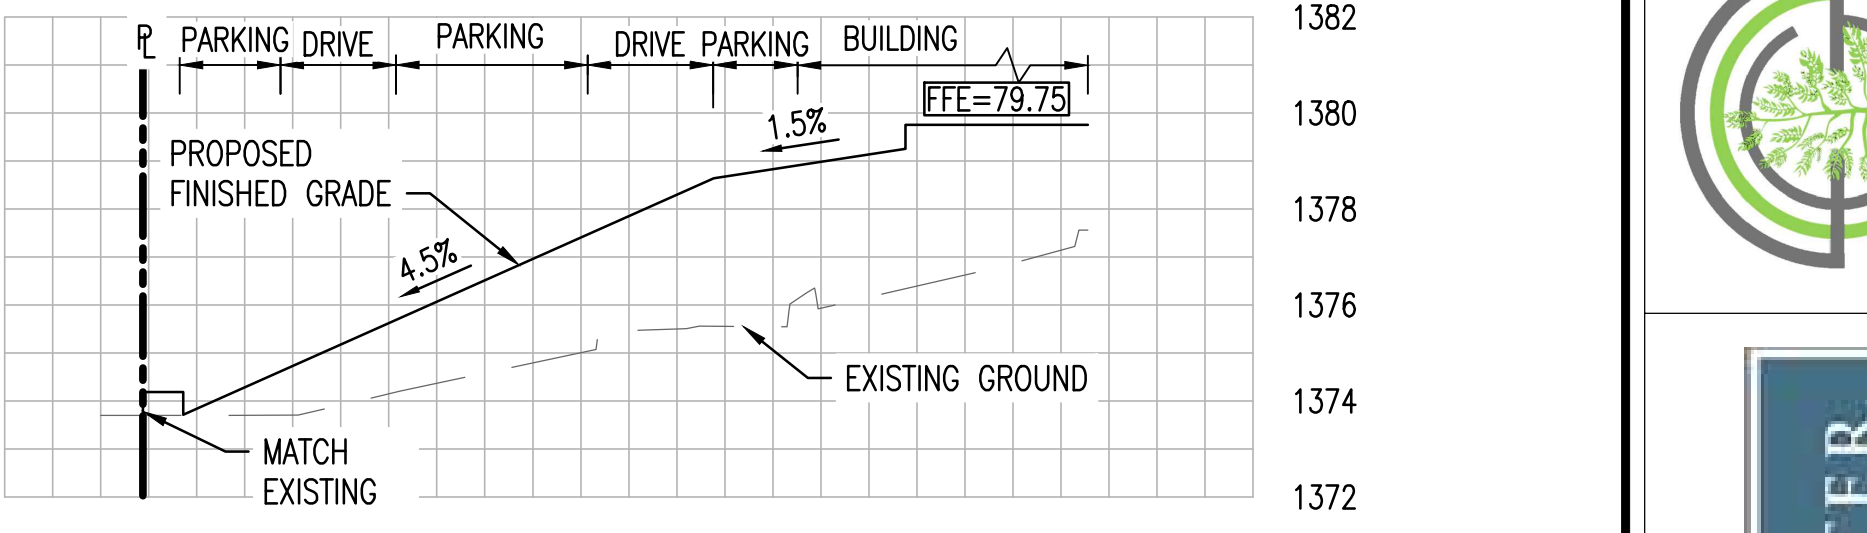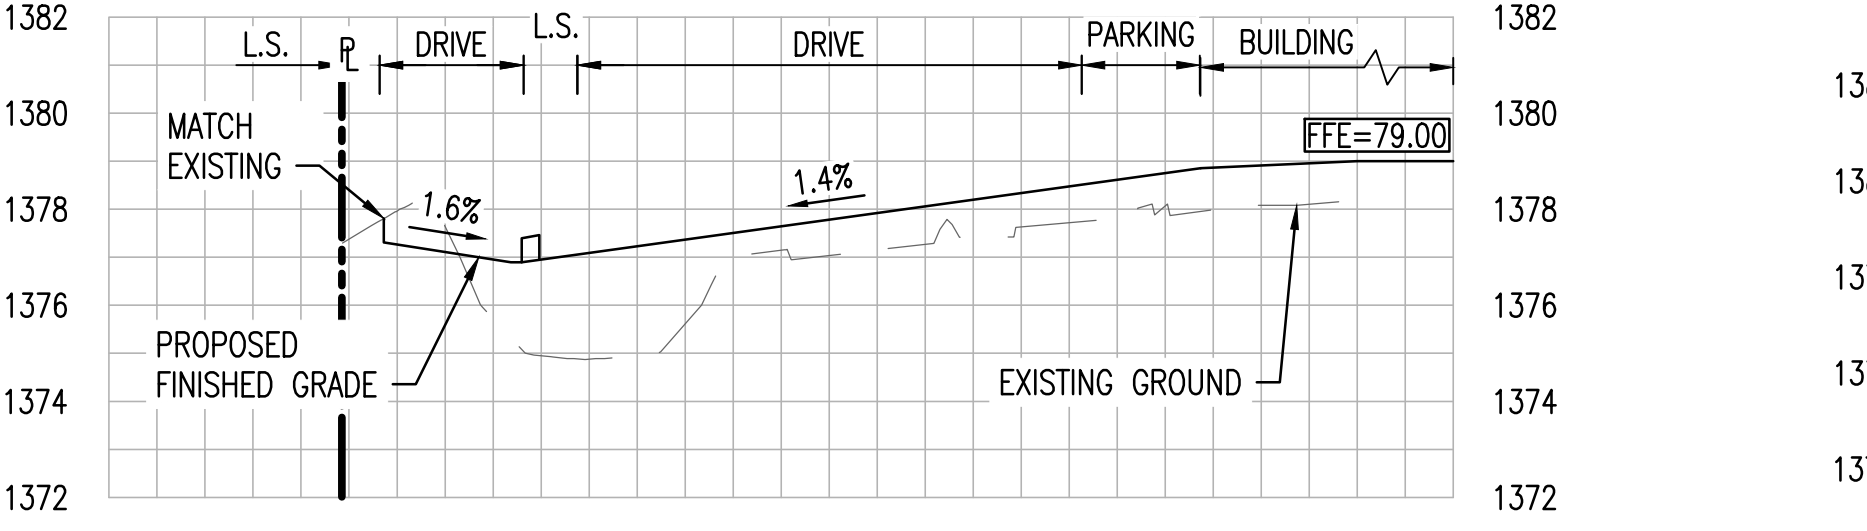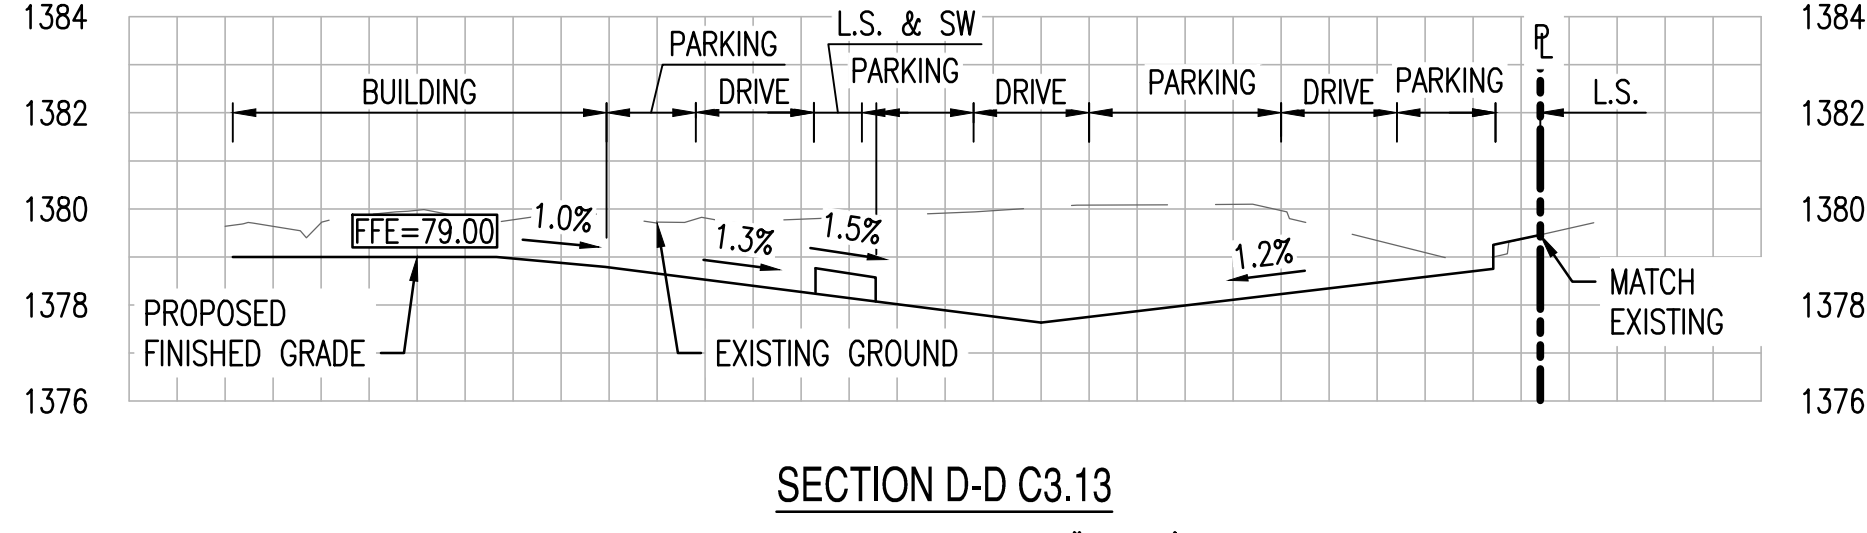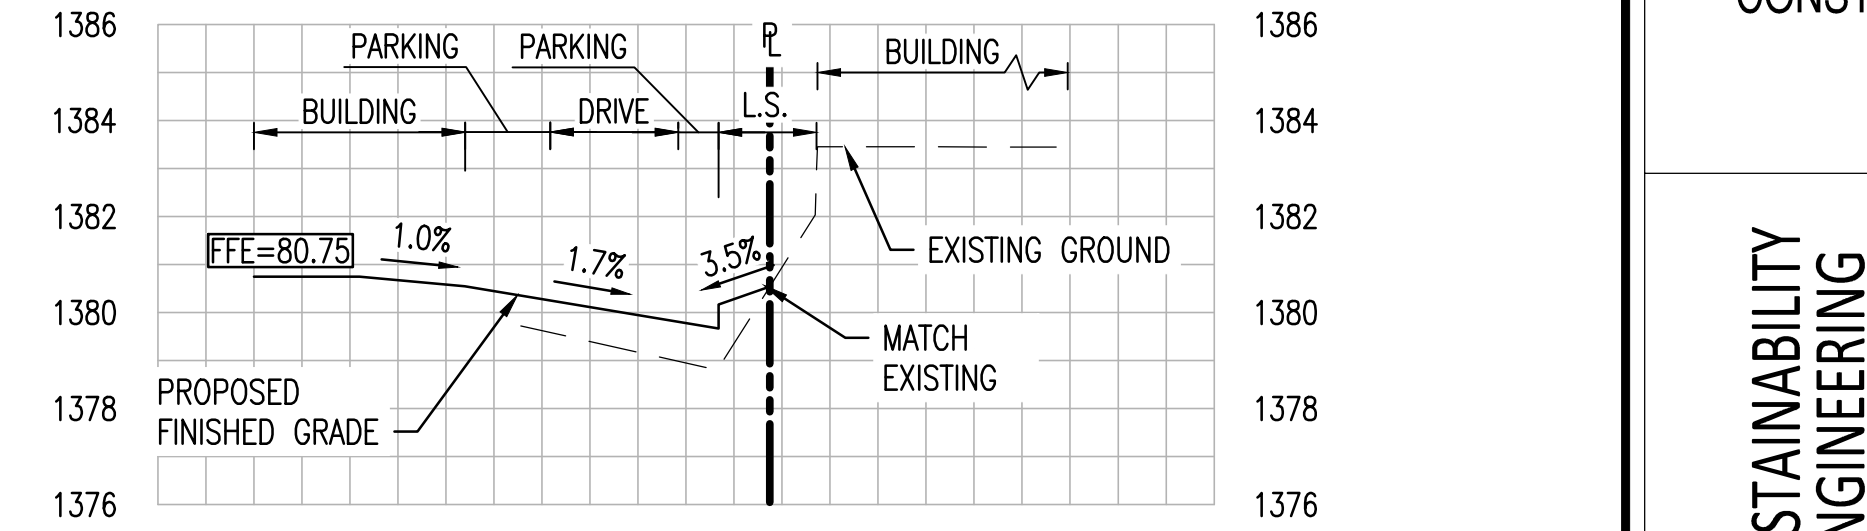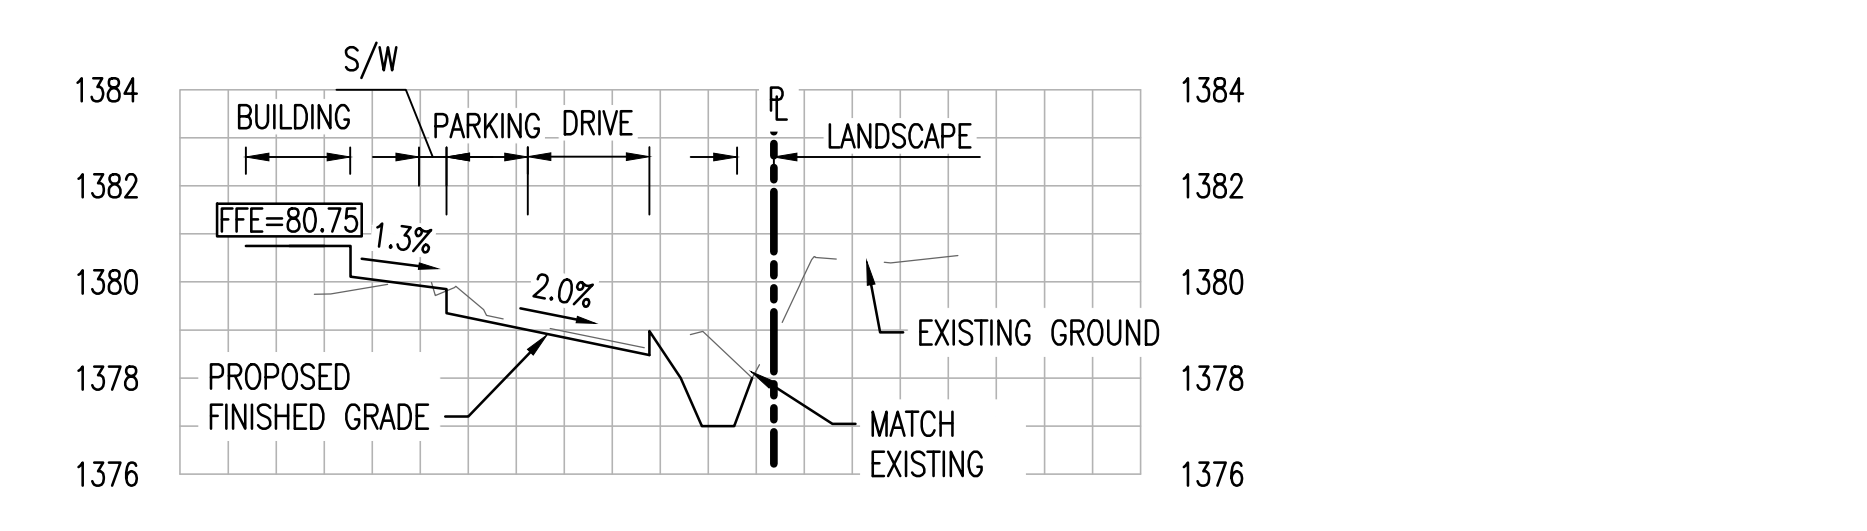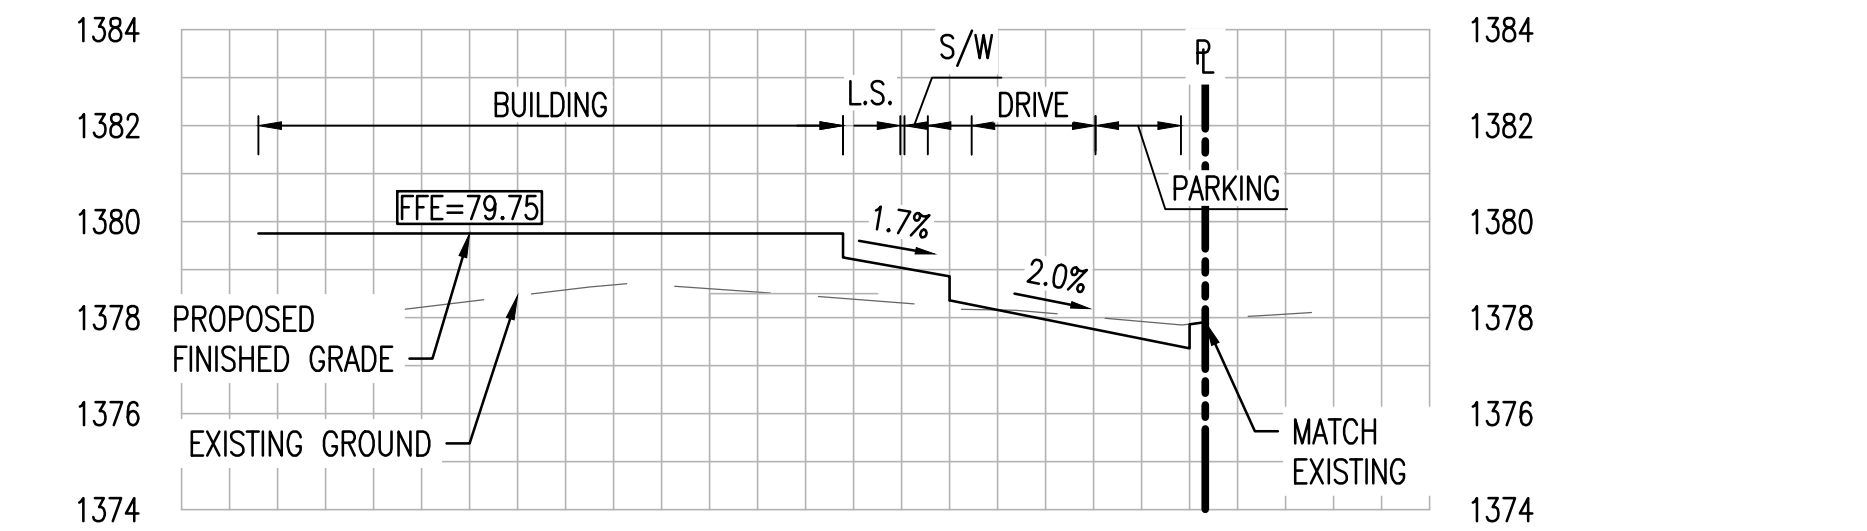

PRELIMINARY  
NOT FOR  
CONSTRUCTION



8280 E. GELDING DRIVE SUITE 101, SCOTTSDALE, ARIZONA 85260  
WWW.AZSEG.COM TEL. 480.588.7226 FAX. 480.259.3534



PROJECT  
SUPERSTITION APARTMENTS

LOCATION  
1455 SOUTH CLEARVIEW AVENUE  
MESA, ARIZONA 85209

DRAWN: TM, JG 06/04/2021  
DESIGNED: TM, JG 06/04/2021  
QC: SC 06/07/2021  
FINAL QC: AF 07/26/2021  
PROJ. MGR.: AF 07/26/2021

DATE: 07/26/2021

ISSUED FOR: REZONING

| REVISION NO.: | DATE: |
|---------------|-------|
| 1             |       |
| 2             |       |
| 3             |       |

JOB NO.: 201104

SHEET TITLE:

PRELIMINARY  
CROSS SECTIONS

PAGE NO.:

SHEET NO.:

C3.50

THIS DRAWING IS AN INSTRUMENT OF SERVICE AND THE PROPERTY OF SUSTAINABILITY ENGINEERING GROUP, AND SHALL REMAIN THEIR PROPERTY. THE USE OF THIS DRAWING SHALL BE RESTRICTED TO THE ORIGINAL SITE FOR WHICH IT IS PREPARED AND PUBLICATION THEREOF IS EXPRESSLY LIMITED TO SUCH USE.