



Copyright reserved:  
**e-project** 2020-2021


This document / drawing is protected by federal copyright law: No copies, reproductions or electronic transfer of this document / drawing may be made without written authorization. Civil proceedings claiming damages or other remedies may be brought against persons found copying this document without permission © copyright.

3330 EAST ARCADE RD, MILWAU WI 53203


# Overall First Floor Plan Building 1

Scale:  $1/8" = 1'-0"$

# A210

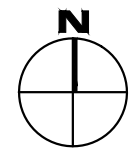

| Rev. | Date       | Submittal                       |
|------|------------|---------------------------------|
|      | 10-30-2020 | PRE-APPLICATION                 |
|      | 02-15-2021 | Preliminary Site Plan Submittal |
|      | 04-15-2021 | 2nd Review DRB Submittal        |
|      |            |                                 |
|      |            |                                 |
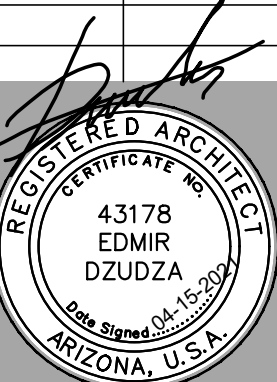

EXPIRATION DATE: 09/30/2023  
SIGNED AND SEALED  
ELECTRONICALLY 04-15-2021

Copyright reserved:  
e-project 2020-2021  
This document / drawing is protected by federal copyright law. No copies, reproductions or electronic transfer of this document / drawing may be made without written authorization. Civil proceedings claiming damages or other remedies may be brought against persons found copying this document without permission © copyright.


Adobe  
Luxury Villas  
5950 EAST ADOBE RD, MESA 85205

Overall Second Floor  
Plan  
Building 1

|              |            |
|--------------|------------|
| Date:        | 04-15-2021 |
| Project No.  | 7620       |
| Drawn By:    | AP         |
| Checked By:  | AP         |
| Approved By: | ED         |


Scale: 1/8"= 1'-0"

A211

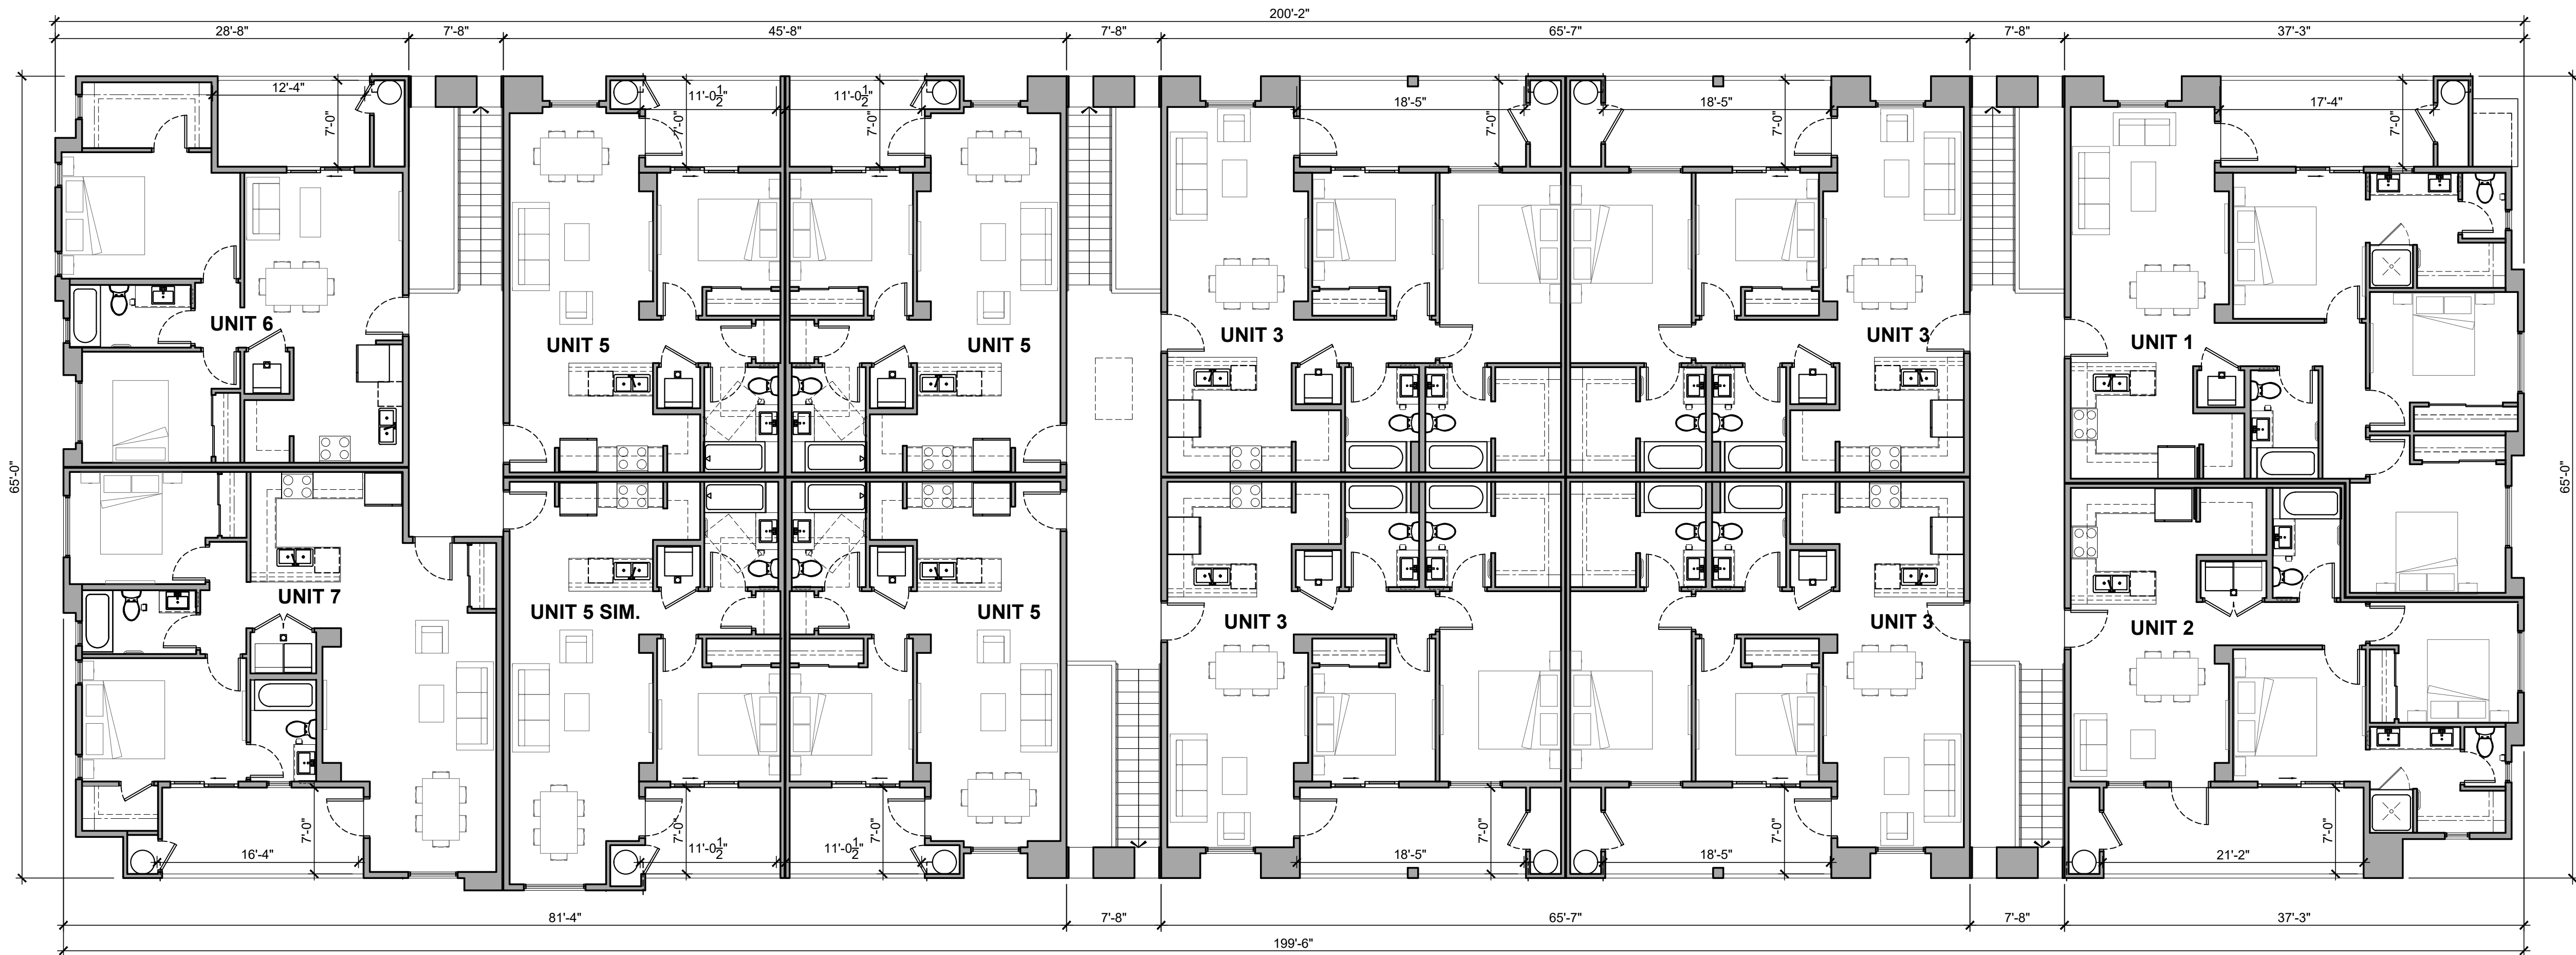


OVERALL SECOND FLOOR PLAN - BUILDING 1

SCALE: 1/8"=1'-0"

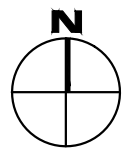



# A230

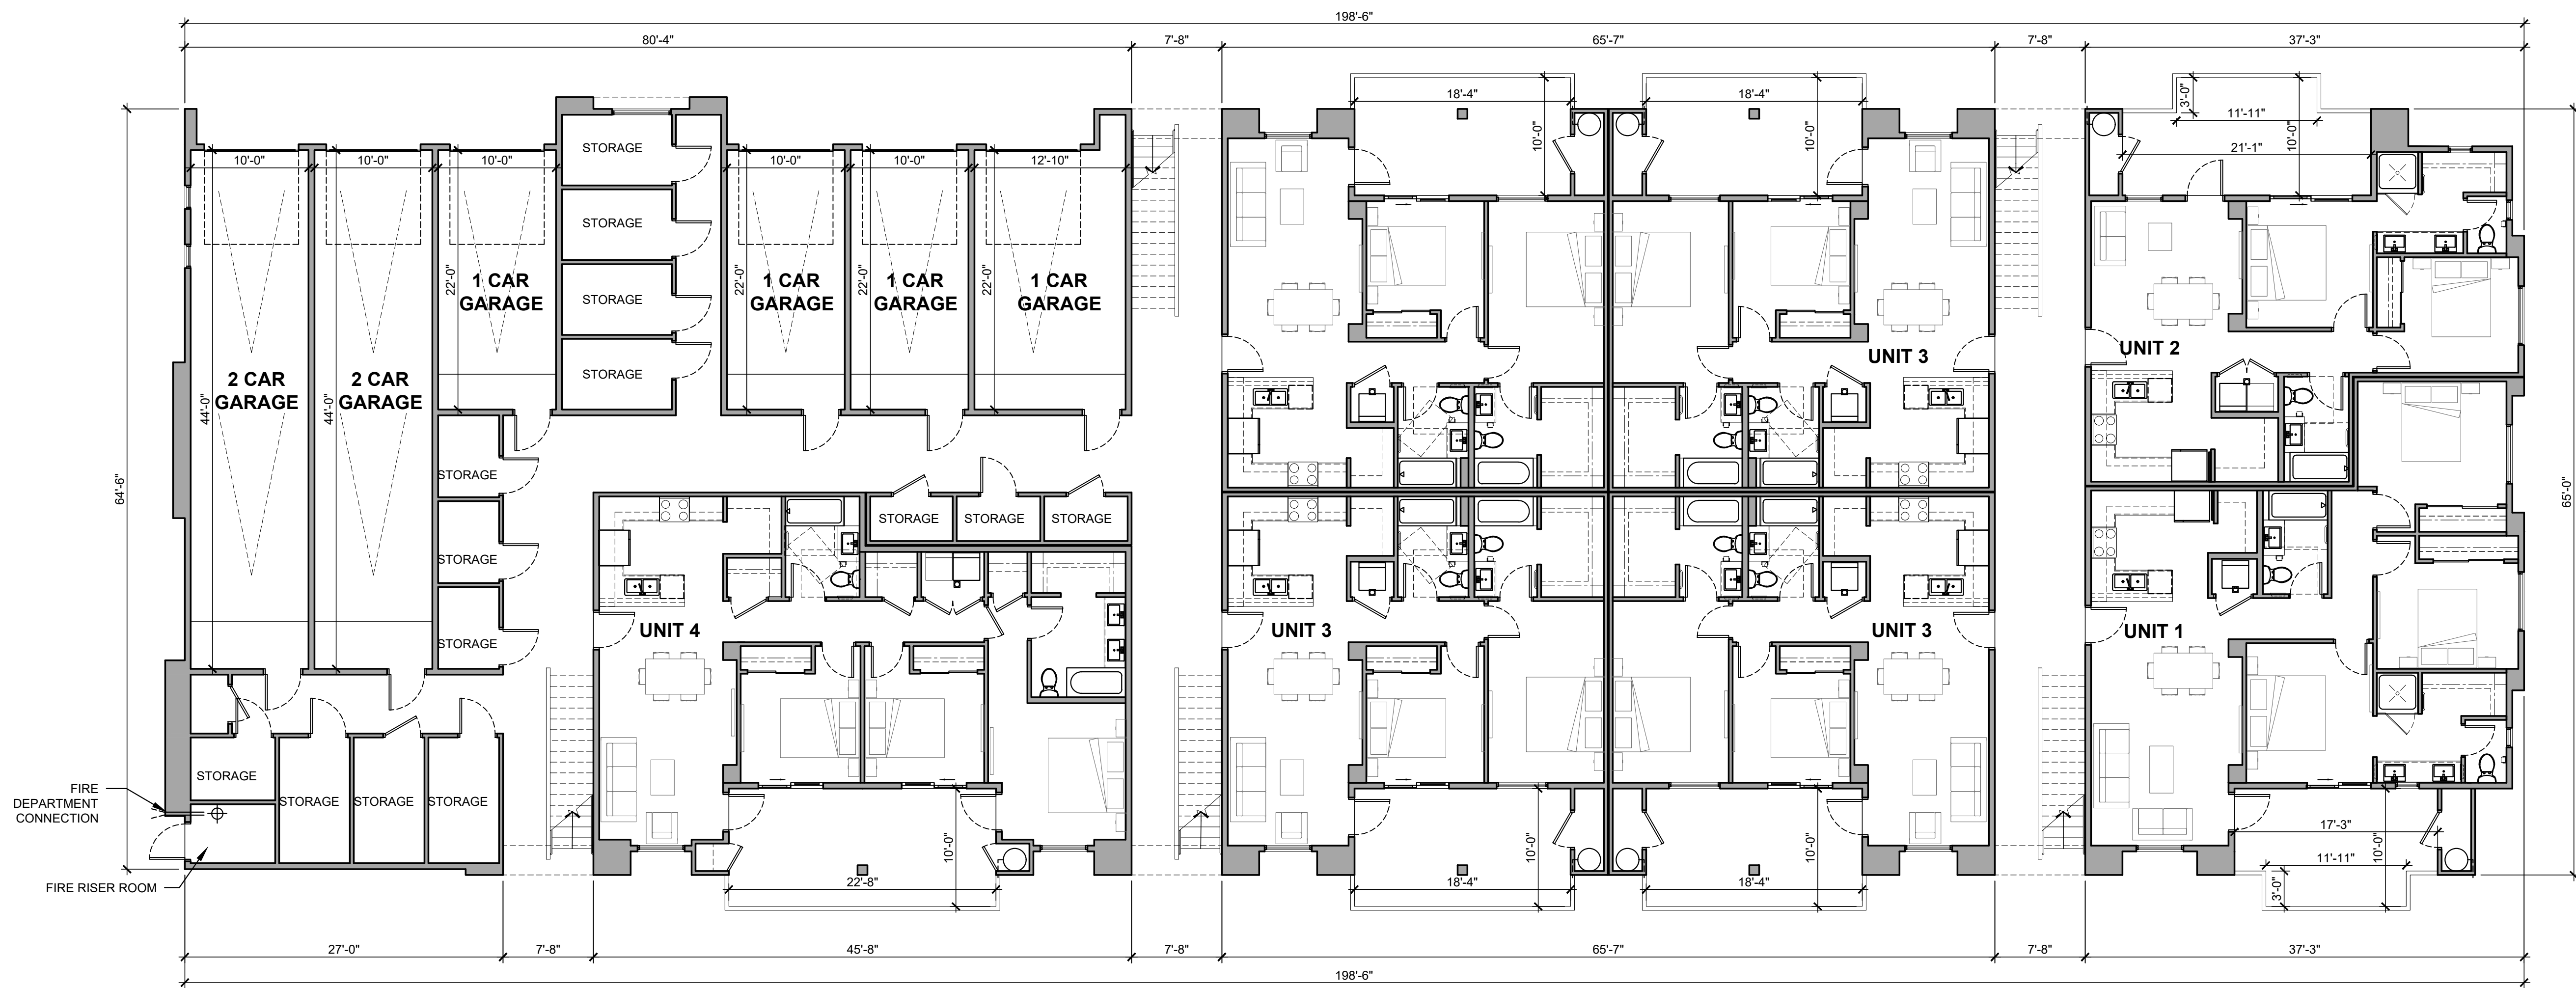


**OVERALL FIRST FLOOR PLAN - BUILDING 2**

SCALE: 1/8"=1'-0"



| Rev. | Date       | Submittal                       |
|------|------------|---------------------------------|
|      | 10-30-2020 | PRE-APPLICATION                 |
|      | 02-15-2021 | Preliminary Site Plan Submittal |
|      | 04-15-2021 | 2nd Review DRB Submittal        |
|      |            |                                 |
|      |            |                                 |
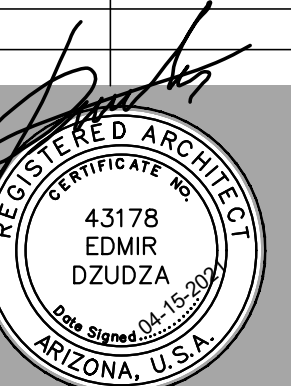

EXPIRATION DATE: 09/30/2023  
SIGNED AND SEALED  
ELECTRONICALLY 04-15-2021

Copyright reserved:  
e-project 2020-2021  
This document / drawing is protected by federal copyright law. No copies, reproductions or electronic transfer of this document / drawing may be made without written authorization. Civil proceedings claiming damages or other remedies may be brought against persons found copying this document without permission © copyright.


*Adobe*  
*Luxury Villas*  
5950 EAST ADOBE RD, MESA 85205

**Overall First Floor Plan  
Building 2**

|              |            |
|--------------|------------|
| Date:        | 04-15-2021 |
| Project No.  | 7620       |
| Drawn By:    | AP         |
| Checked By:  | AP         |
| Approved By: | ED         |

Scale: 1/8"= 1'-0"

**A220**

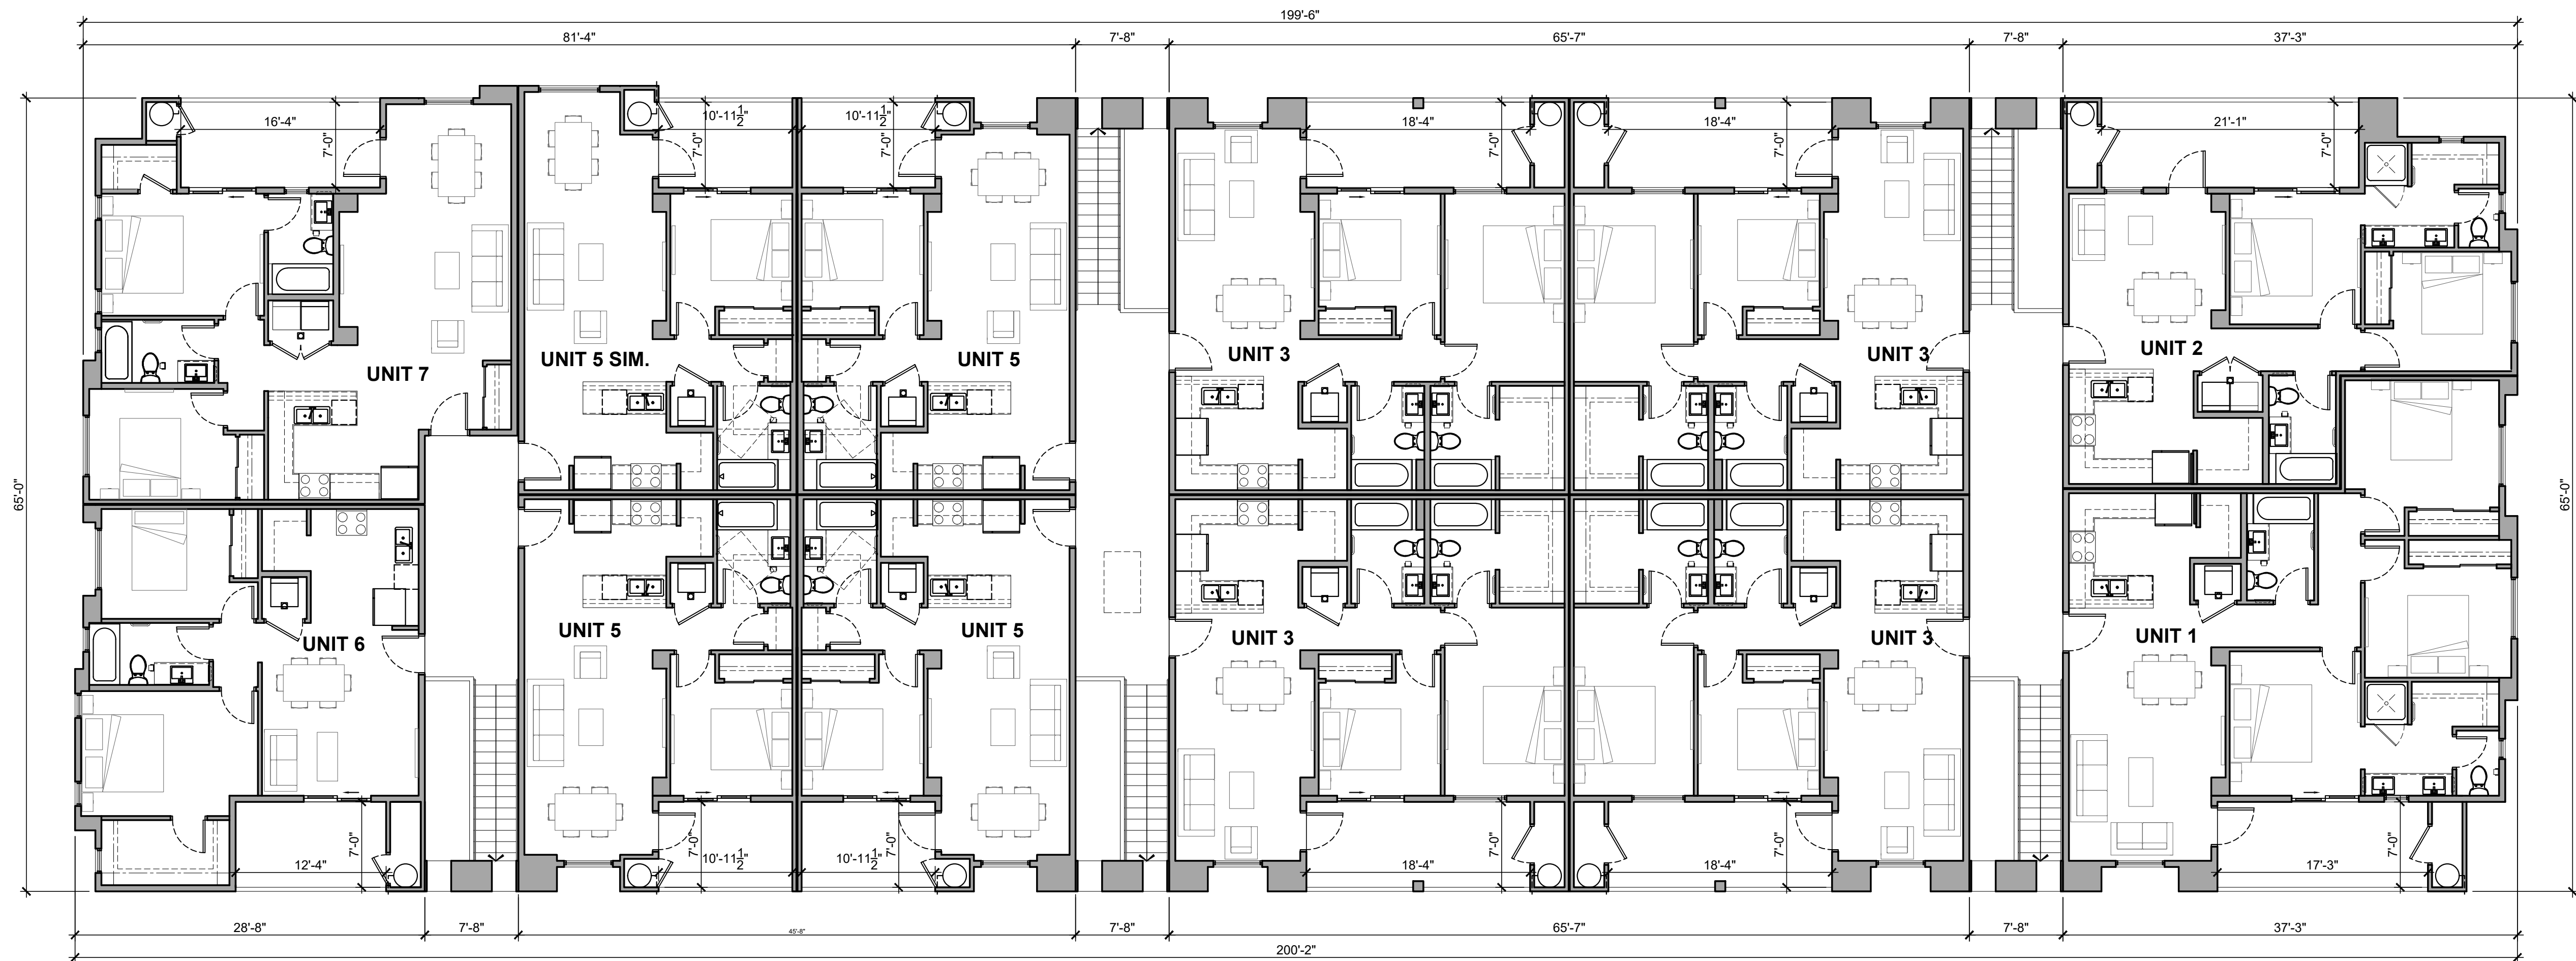

**OVERALL SECOND FLOOR PLAN - BUILDING 2**

SCALE: 1/8"=1'-0"



| Rev. | Date       | Submittal                       |
|------|------------|---------------------------------|
|      | 10-30-2020 | PRE-APPLICATION                 |
|      | 02-15-2021 | Preliminary Site Plan Submittal |
|      | 04-15-2021 | 2nd Review DRB Submittal        |
|      |            |                                 |
|      |            |                                 |
EXPIRATION DATE: 09/30/2023  
SIGNED AND SEALED  
ELECTRONICALLY 04-15-2021

Copyright reserved:  
**e-project** 2020-2021  
This document / drawing is protected by federal copyright law. No copies, reproductions or electronic transfer of this document / drawing may be made without written authorization. Civil proceedings claiming damages or other remedies may be brought against persons found copying this document without permission © copyright.

*Adobe  
Luxury Villas*  
5950 EAST ADOBE RD, MESA 85205

**Overall Second Floor  
Plan  
Building 2**

|              |            |
|--------------|------------|
| Date:        | 04-15-2021 |
| Project No.  | 7620       |
| Drawn By:    |            |
| Checked By:  |            |
| Approved By: | ED         |

Scale: 1/8"= 1'-0"


**A221**

1. RIDGE LINE
2. VALLEY
3. CONCRETE ROOF TILE
4. FOAM ROOFING SYSTEM (ICC ESR-2132)
5. CRICKET
6. ROOF DRAIN AND OVERFLOW DRAIN WITH INTERNAL LEADERS AND ESCUTCHEONS
7. ROOF HATCH
8. A/C UNIT COMPRESSOR

|                                                                                     |                               |
|-------------------------------------------------------------------------------------|-------------------------------|
| $\frac{\text{SLOPE}}{X} \rightarrow$                                                | SLOPE FINISHED FLOOR TO DRAIN |
|  | CONSTRUCTION SYSTEM TYPES TAG |
|  | KEYNOTES                      |

INSULATION TO BE INSTALLED TO UNDERSIDE  
OF ROOF SHEATHING.  
THERE IS NO ATTIC VENTILATION REQUIRED.

610 E Bell Rd #2-607. Phoenix AZ 85022  
phone: 602/910-7728 fax: 480/359-4407  
e-mail: [info@e-projectinternational.com](mailto:info@e-projectinternational.com)

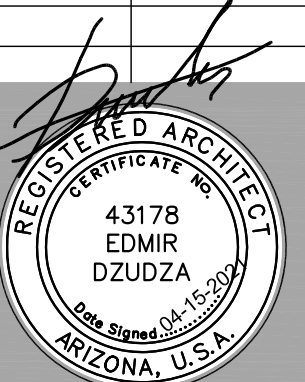[illegible]

EXPIRATION DATE: 09/30/2023  
SIGNED AND SEALED  
ELECTRONICALLY 04-15-2021

Copyright reserved:  
**e-project** 2020-2021


This document / drawing is protected by federal copyright law. No copies, reproductions or electronic transfer of this document / drawing may be made without written authorization. Civil proceedings claiming damages or other remedies may be brought against persons found copying this document without permission © copyright.

*Adobe  
Luxury Villas*


|              |            |
|--------------|------------|
| Date:        | 04-15-2021 |
| Project No.  | 7620       |
| Drawn By:    |            |
| Checked By:  |            |
| Approved By: | ED         |


Scale:  $1/8" = 1'-0"$

A231

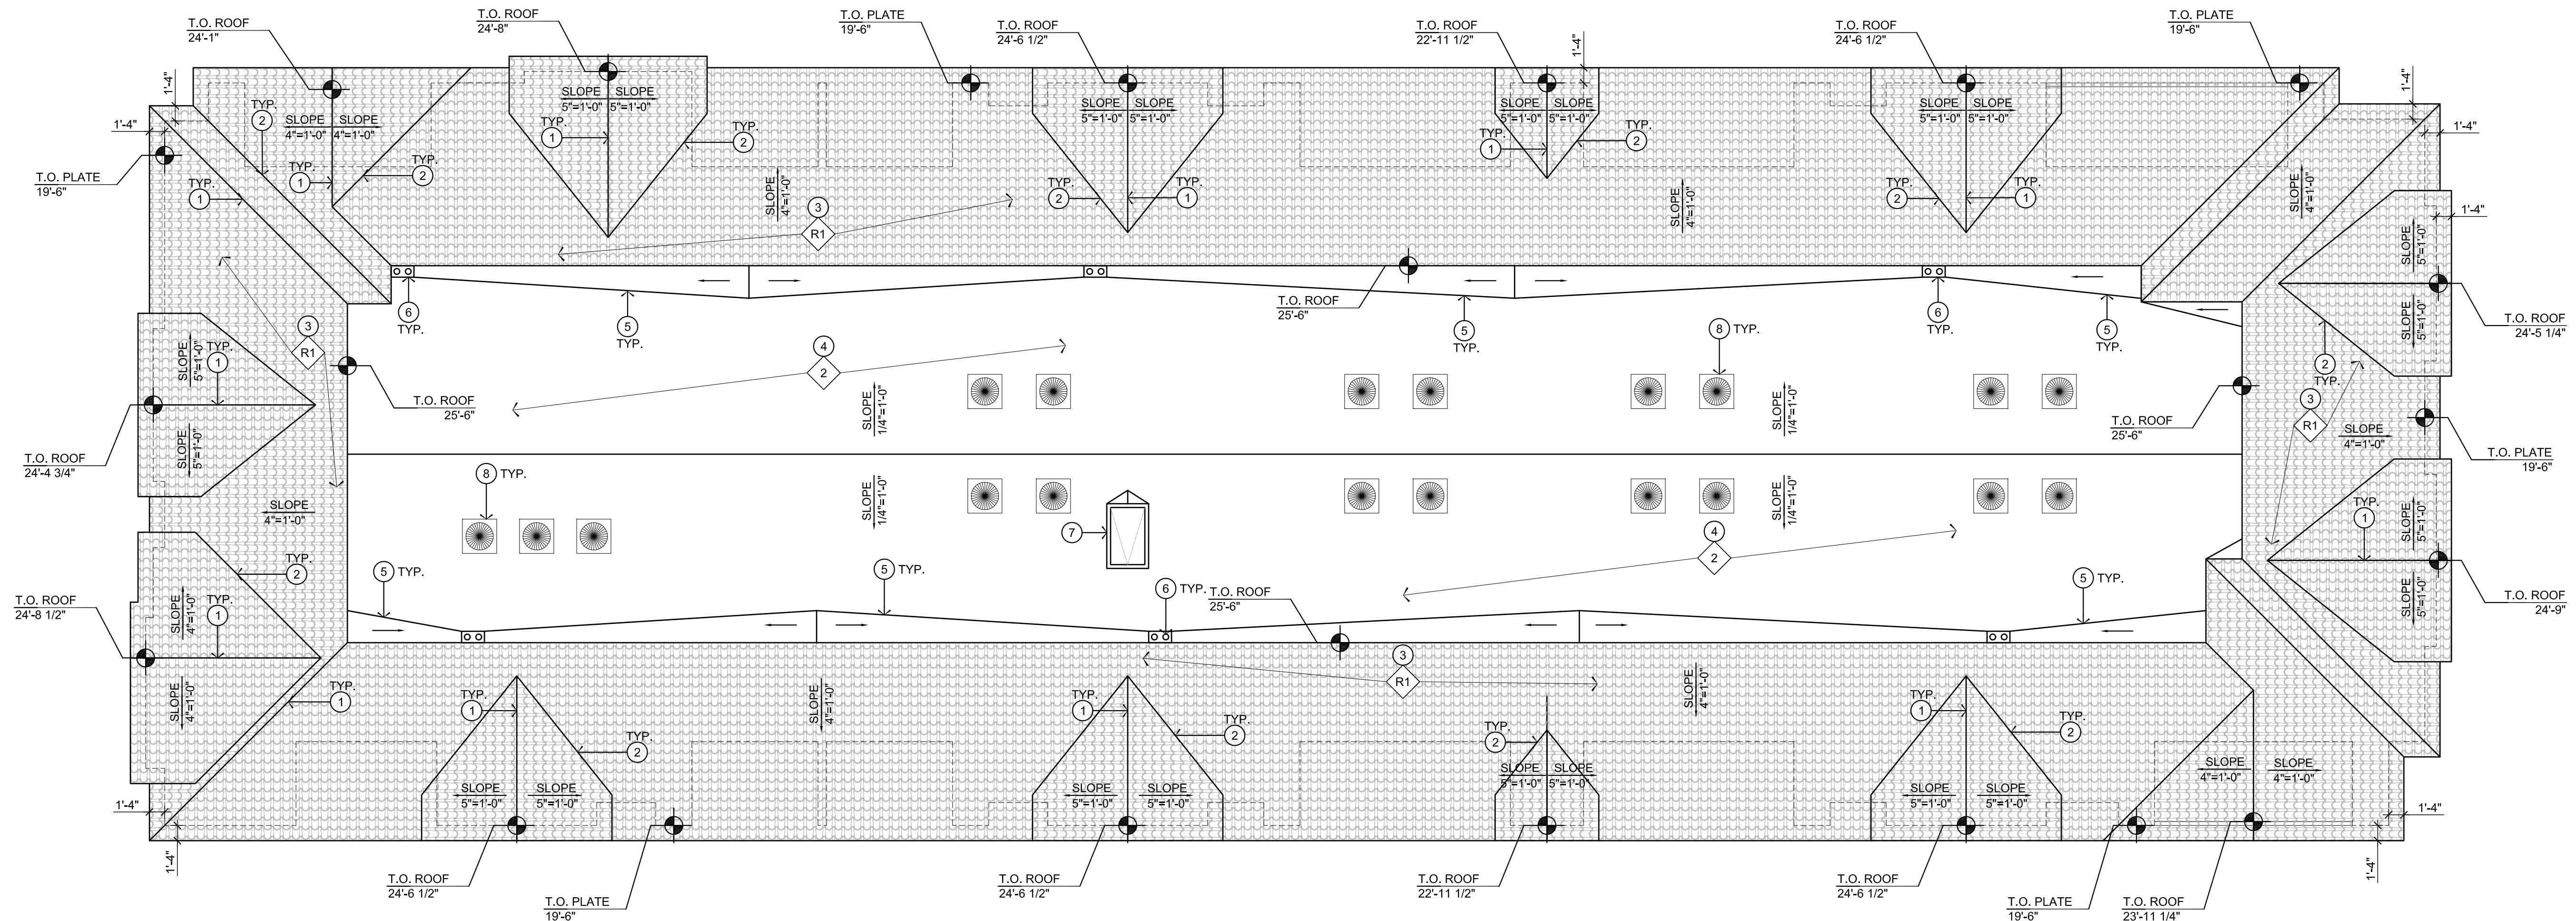

SCALE: 1/8"=1'-0'

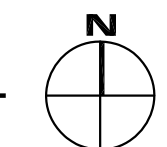

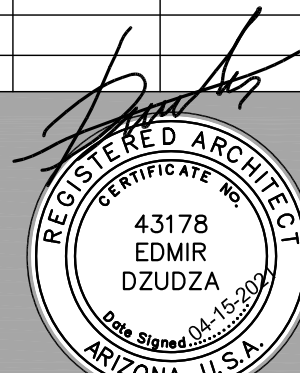[illegible]

EXPIRATION DATE: 09/30/2023  
SIGNED AND SEALED  
ELECTRONICALLY 04-15-2021

Copyright reserved:  
**e-project** 2020-2021

This document / drawing is protected by federal copyright law. No copies, reproductions or electronic transfer of this document / drawing may be made without written authorization. Civil proceedings claiming damages or other remedies may be brought against persons found copying this document without permission © copyright.

*Adobe  
Luxury Villas*

# First Floor Plans

## Units 1, 2, 3, 4 & 5

|              |            |
|--------------|------------|
| Date:        | 04-15-2021 |
| Project No.  | 7620       |
| Drawn By:    | AP         |
| Checked By:  | AP         |
| Approved By: | ED         |

Scale:  $1/4" = 1'-0"$

# A200



SCALE: 1/4"=1'-0"

AREA: 885 S



SCALE : 1/4"=1'-0"

AREA: 1135 S



SCALE: 1/4"=1'-0"

AREA: 634 S



SCALE: 1/4"=1'-0"

AREA: 1.168 S










SCALE: 1/4"=1'-0"

AREA: 830 SE

## AREA CALCULATIONS

|                |          |
|----------------|----------|
| <u>UNIT 1:</u> |          |
| LIVABLE AREA:  | 1,135 SF |
| TERRACE:       | 165 SF   |
| MECH. ROOM:    | 23 SF    |
| <u>UNIT 2:</u> |          |
| LIVABLE AREA:  | 830 SF   |
| TERRACE:       | 193 SF   |
| MECH. ROOM:    | 23 SF    |
| <u>UNIT 3:</u> |          |
| LIVABLE AREA:  | 865 SF   |
| TERRACE:       | 192 SF   |
| MECH. ROOM:    | 23 SF    |
| <u>UNIT 4:</u> |          |
| LIVABLE AREA:  | 1,168 SF |
| TERRACE:       | 238 SF   |
| MECH. ROOM:    | 8 SF     |
| STORAGE:       | 8 SF     |
| <u>UNIT 5:</u> |          |
| LIVABLE AREA:  | 634 SF   |
| TERRACE:       | 116 SF   |
| MECH. ROOM:    | 23 SF    |

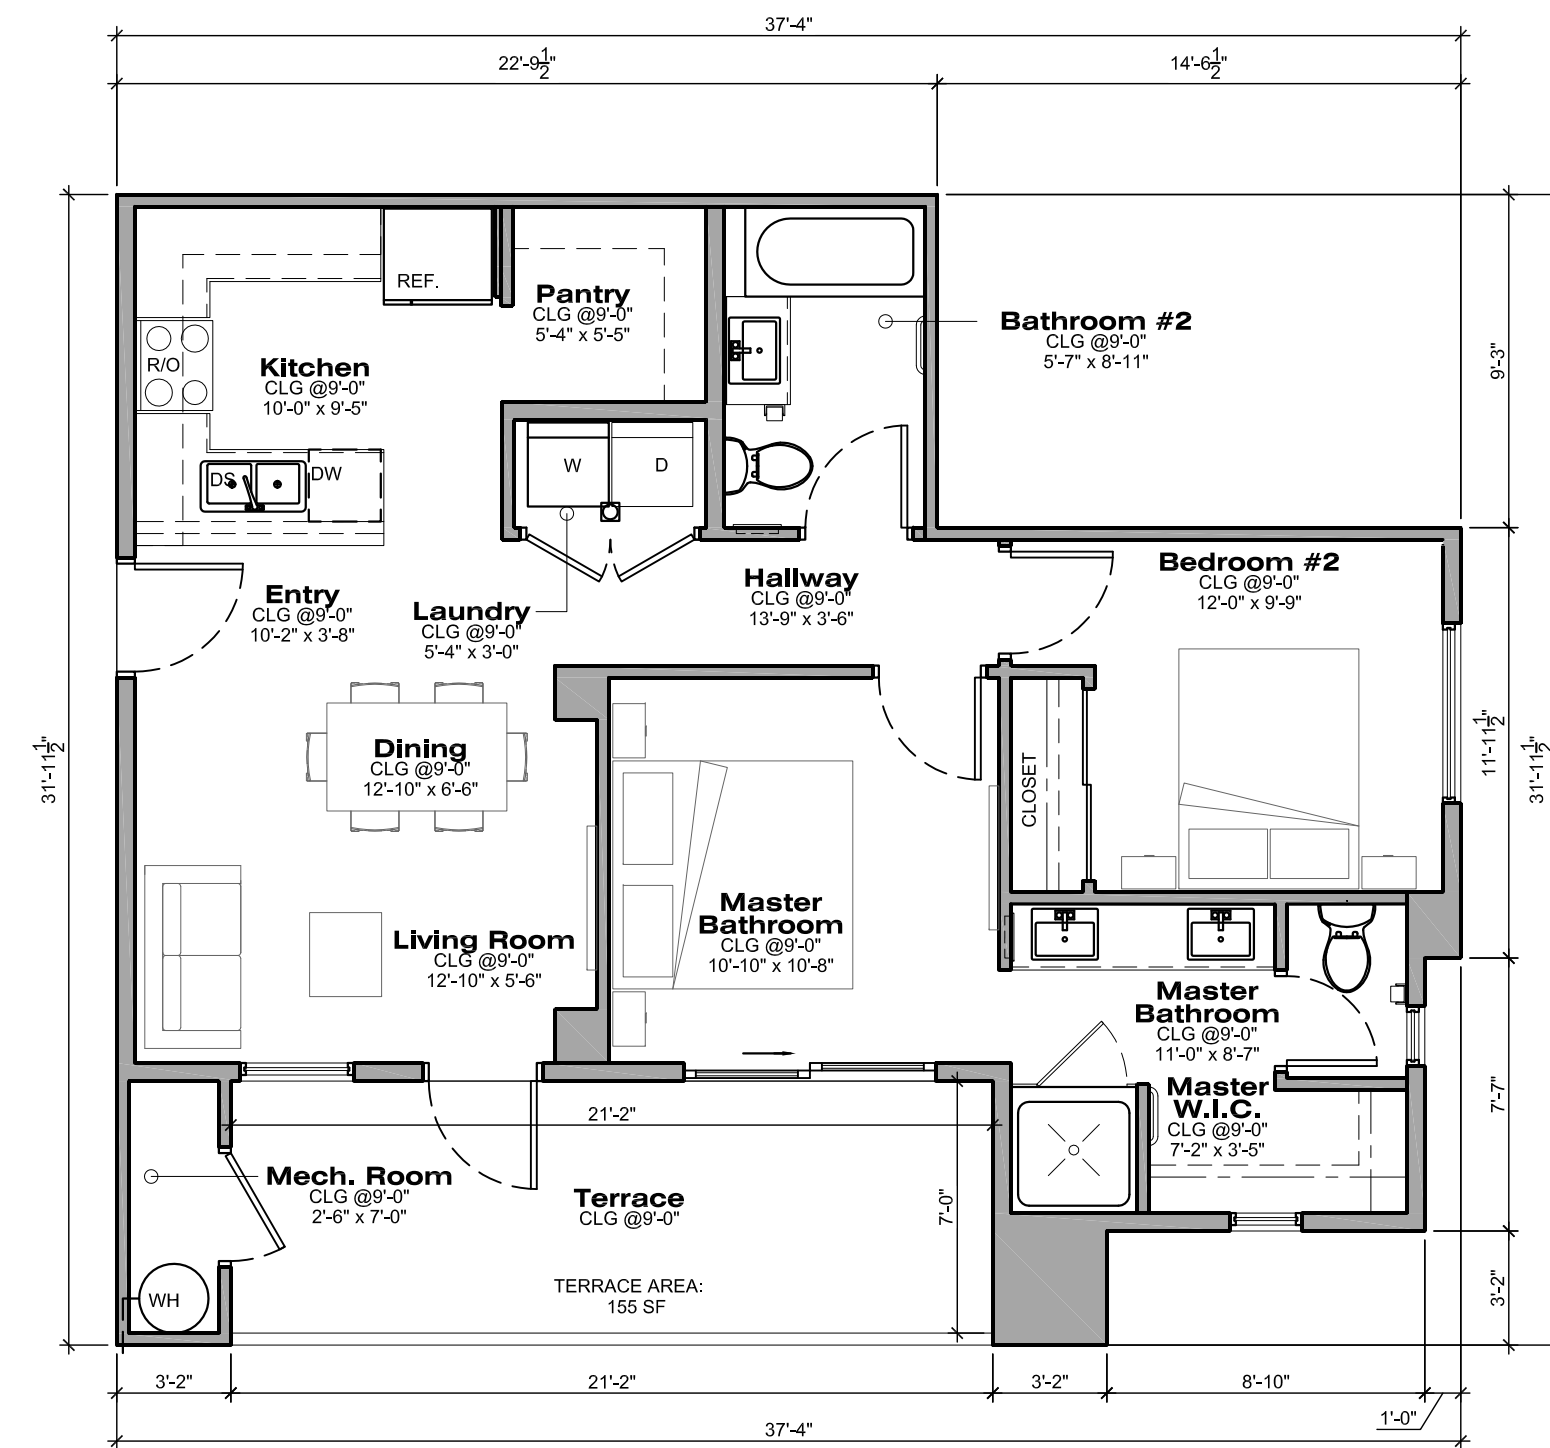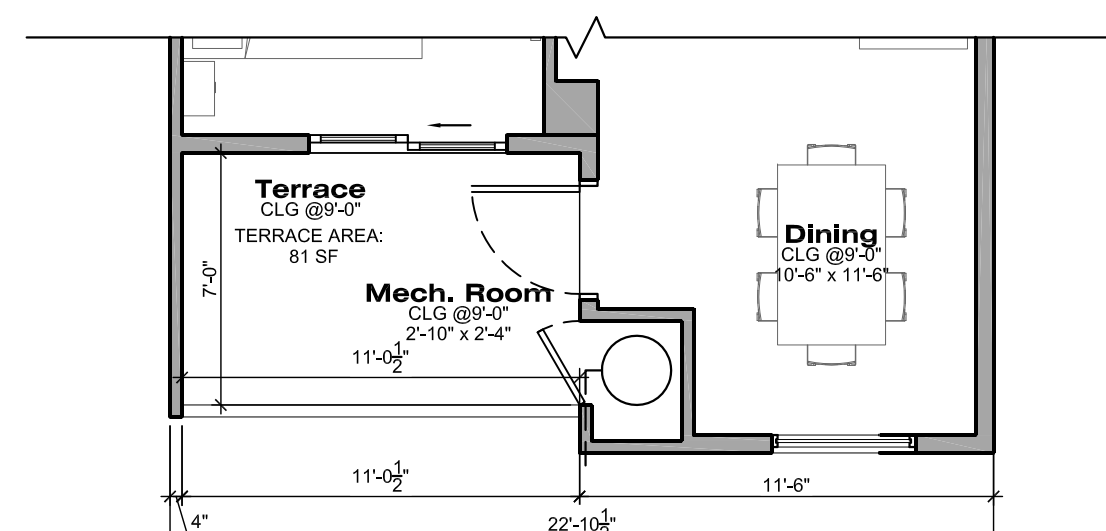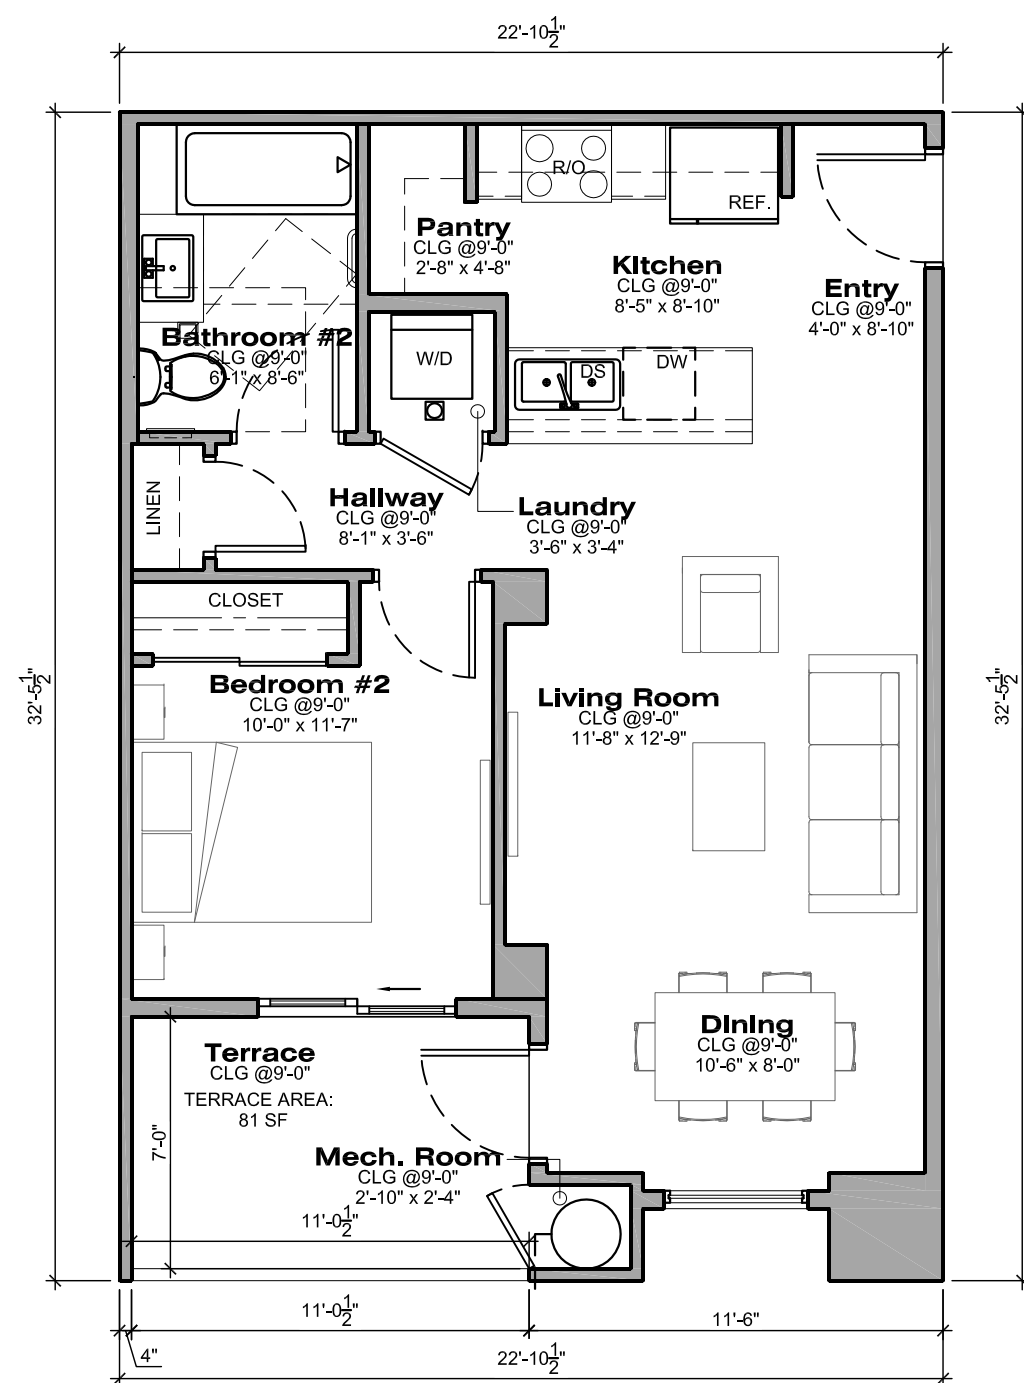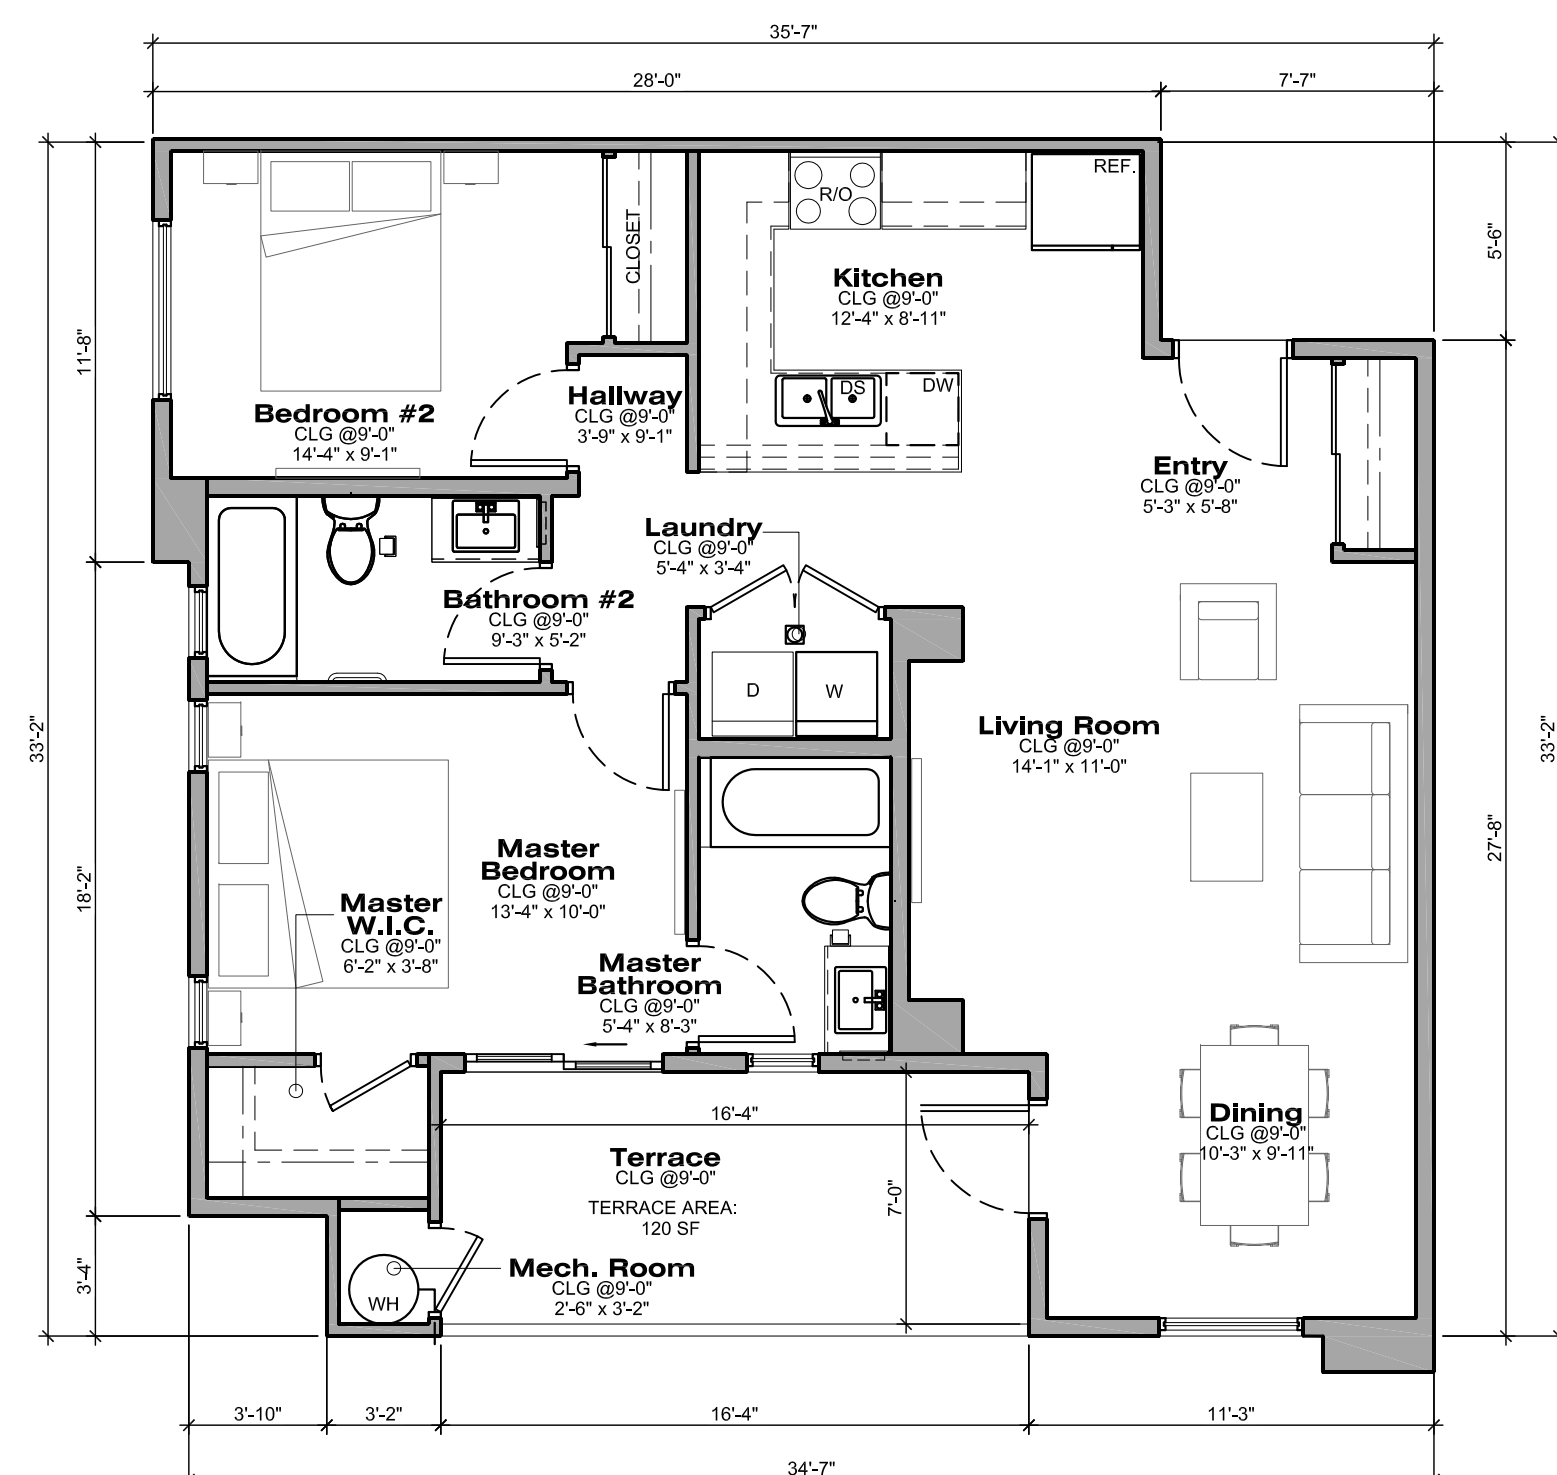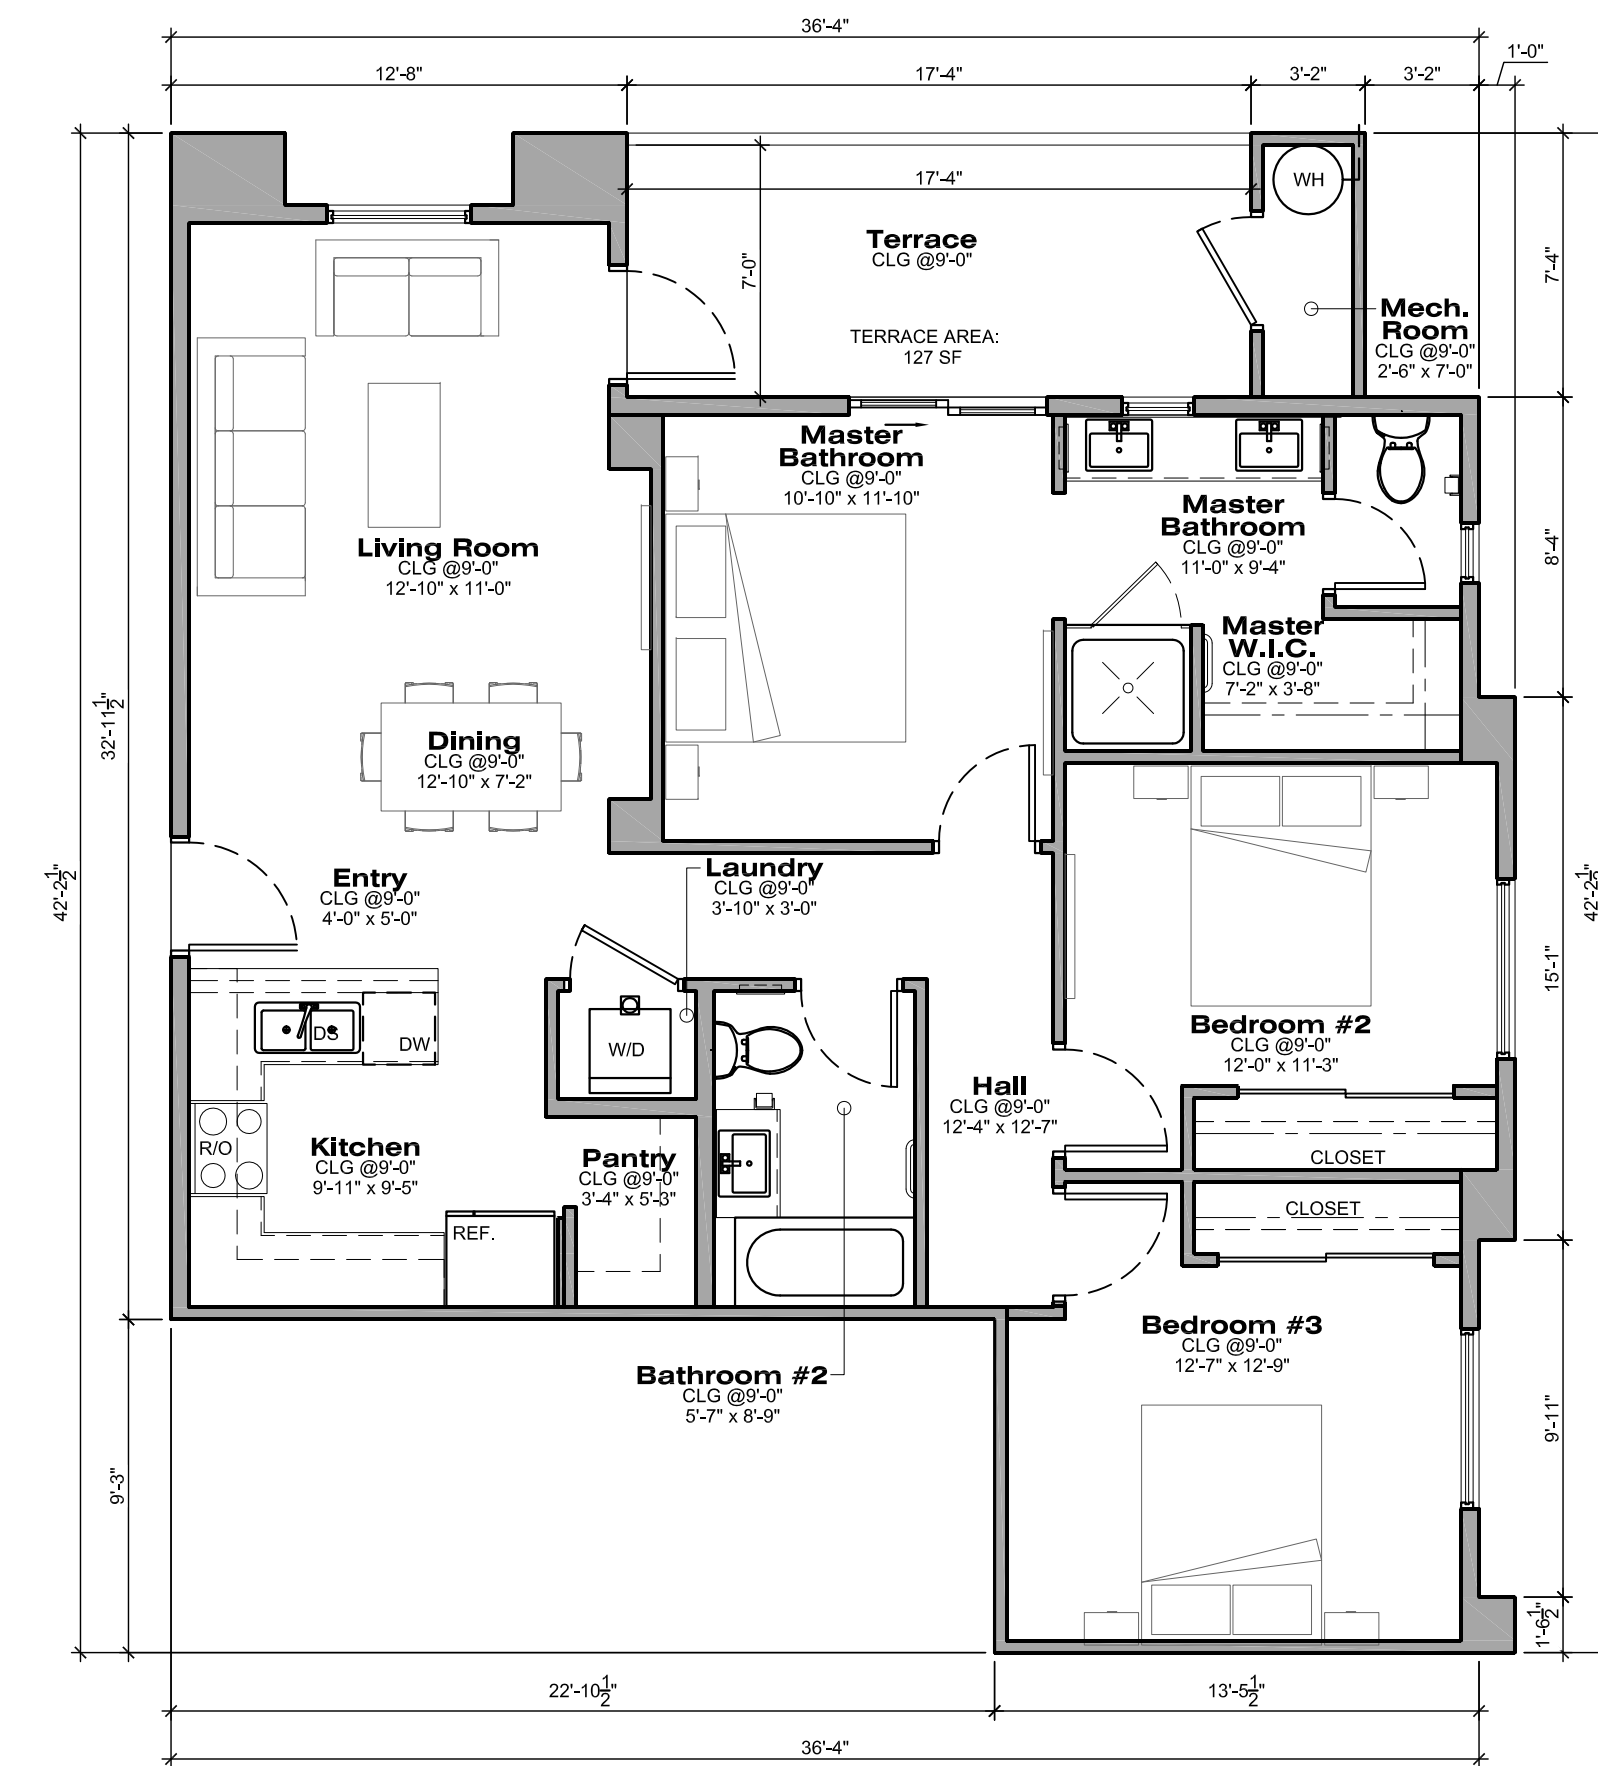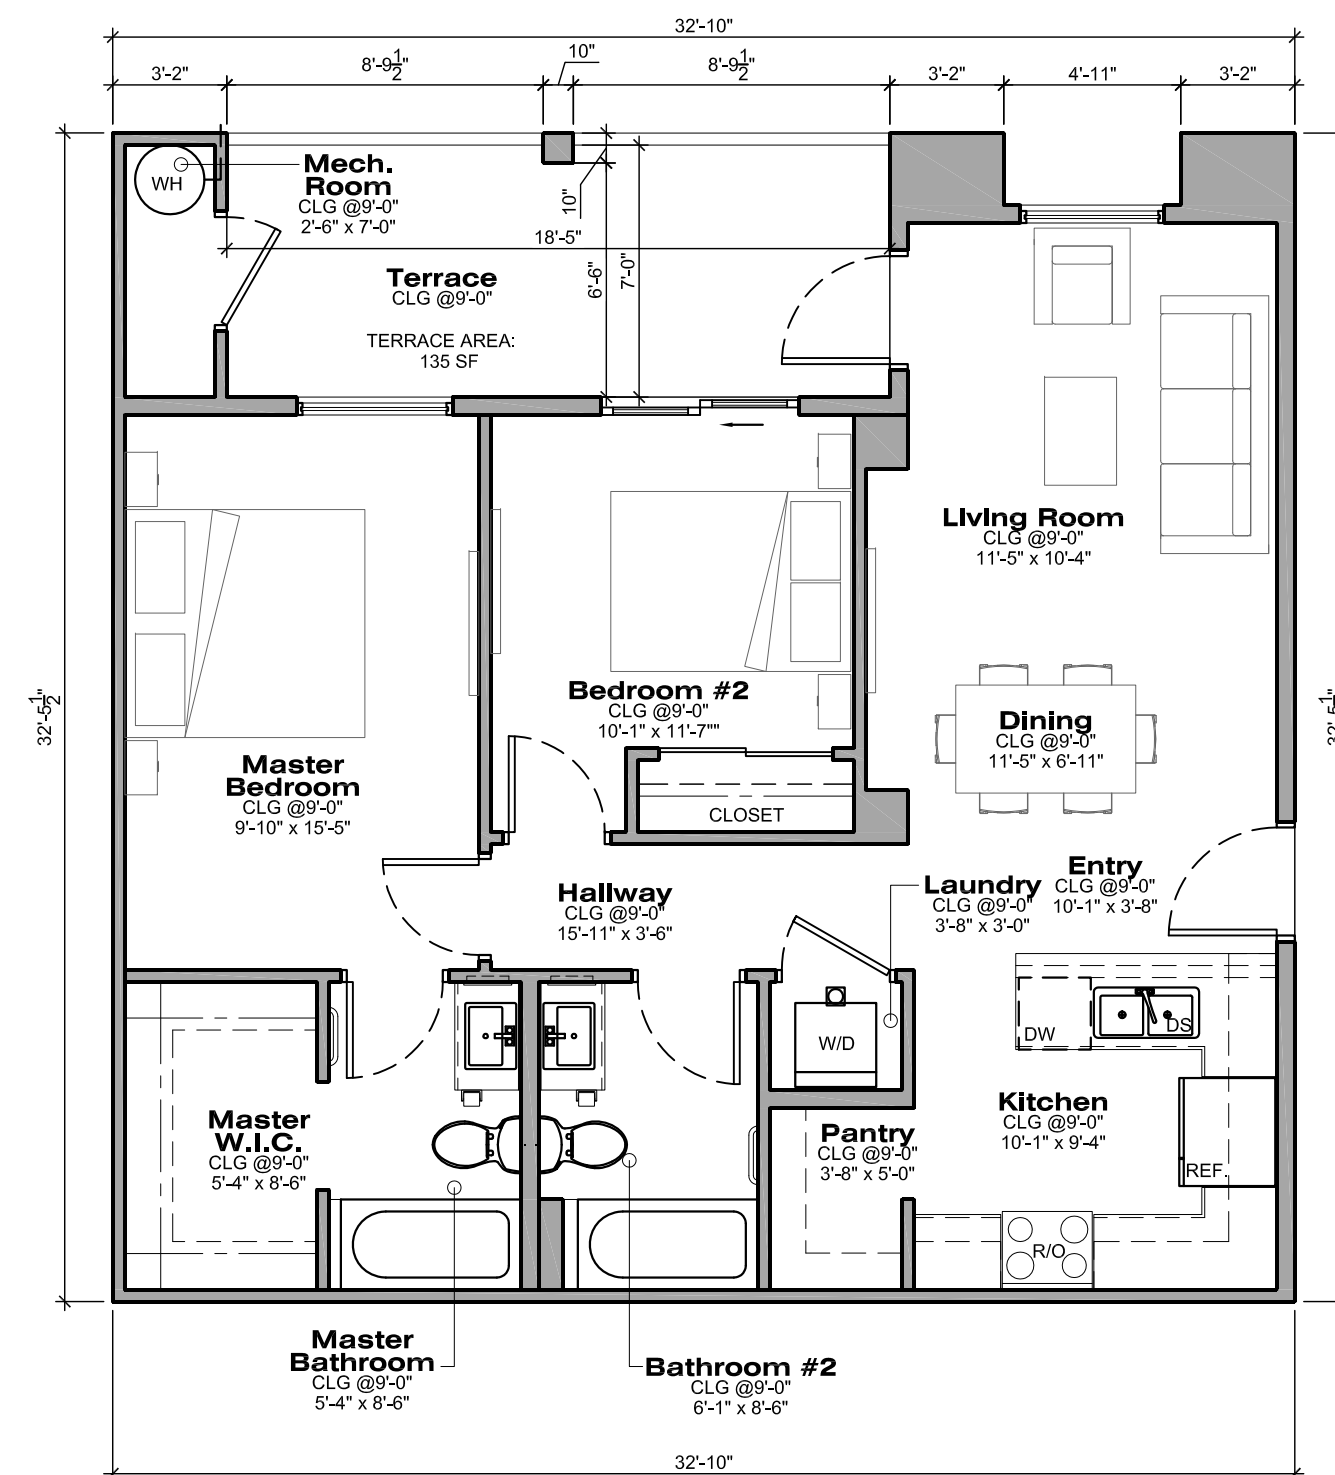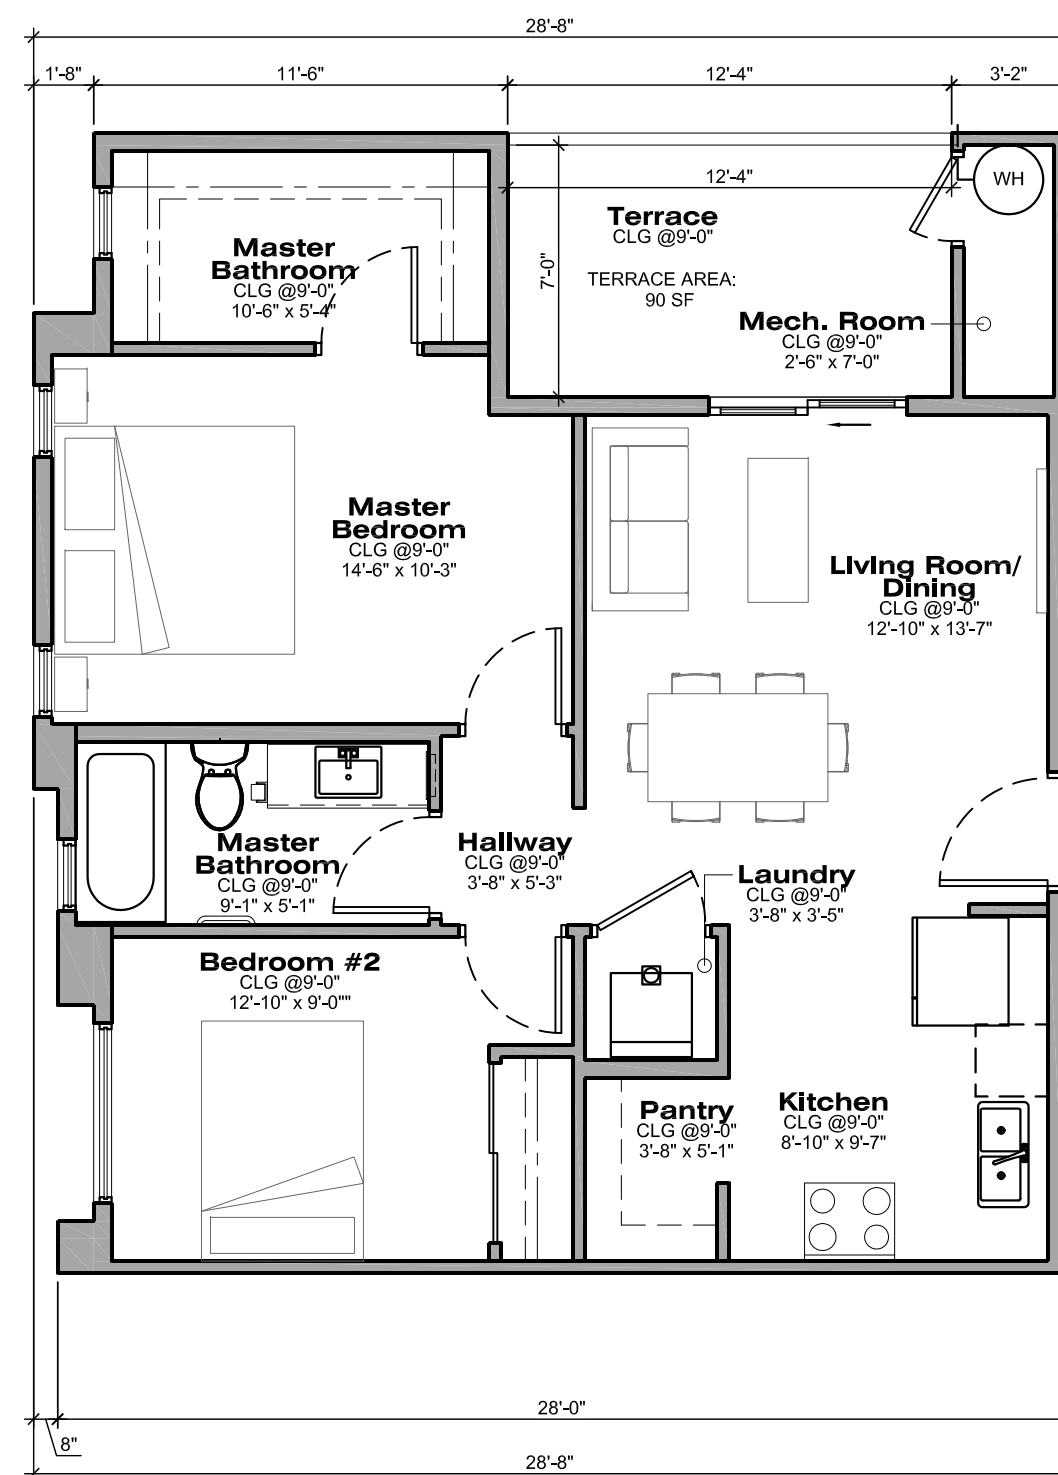

### AREA CALCULATIONS

|                    |          |
|--------------------|----------|
| <u>UNIT 1:</u>     |          |
| LIVABLE AREA:      | 1,136 SF |
| TERRACE:           | 127 SF   |
| MECH. ROOM:        | 23 SF    |
| <u>UNIT 2:</u>     |          |
| LIVABLE AREA:      | 830 SF   |
| TERRACE:           | 165 SF   |
| MECH. ROOM:        | 23 SF    |
| <u>UNIT 3:</u>     |          |
| LIVABLE AREA:      | 885 SF   |
| TERRACE:           | 136 SF   |
| MECH. ROOM:        | 23 SF    |
| <u>UNIT 5:</u>     |          |
| LIVABLE AREA:      | 634 SF   |
| TERRACE:           | 81 SF    |
| MECH. ROOM:        | 8 SF     |
| <u>UNIT 5 SIM:</u> |          |
| LIVABLE AREA:      | 660 SF   |
| TERRACE:           | 81 SF    |
| MECH. ROOM:        | 10 SF    |
| <u>UNIT 6:</u>     |          |
| LIVABLE AREA:      | 765 SF   |
| TERRACE:           | 90 SF    |
| MECH. ROOM:        | 23 SF    |
| <u>UNIT 7:</u>     |          |
| LIVABLE AREA:      | 974 SF   |
| TERRACE:           | 120 SF   |
| MECH. ROOM:        | 11 SF    |

|               |        |
|---------------|--------|
| LIVABLE AREA: | 830 SF |
| TERRACE:      | 155 SF |
| MECH. ROOM:   | 23 SF  |

UNIT 3:

|               |        |
|---------------|--------|
| LIVABLE AREA: | 885 SF |
| TERRACE:      | 135 SF |
| MECH. ROOM:   | 23 SF  |

|                |        |
|----------------|--------|
| <u>UNIT 5:</u> |        |
| LIVABLE AREA:  | 634 SF |
| TERRACE:       | 81 SF  |
| MECH. ROOM:    | 8 SF   |


|                     |        |
|---------------------|--------|
| <u>UNIT 5 SIM.:</u> |        |
| LIVABLE AREA:       | 660 SF |
| TERRACE:            | 81 SF  |
| MECH. ROOM:         | 10 SF  |

**UNIT 6:**

|               |        |
|---------------|--------|
| LIVABLE AREA: | 765 SF |
| TERRACE:      | 90 SF  |
| MECH. ROOM:   | 23 SF  |

**UNIT 7:**

|               |        |
|---------------|--------|
| LIVABLE AREA: | 974 SF |
| TERRACE:      | 120 SF |
| MECH. ROOM:   | 11 SF  |

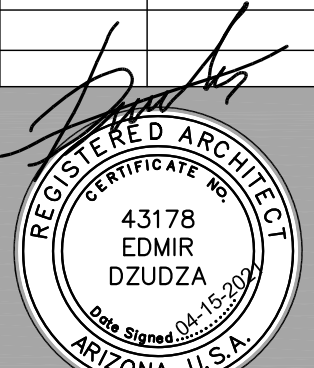[illegible]

EXPIRATION DATE: 09/30/2023  
SIGNED AND SEALED  
ELECTRONICALLY 04-15-2021

Copyright reserved:  
**e-project** 2020-2021

This document / drawing is protected by federal copyright law. No copies, reproductions or electronic transfer of this document / drawing may be made without written authorization. Civil proceedings claiming damages or other remedies may be brought against persons found copying this document without permission © copyright.

*Adobe  
Luxury Villas*  
5950 EAST ADOBE RD. MESA 85205

5950 EAST ADOBE RD, MESA 85205

## Second Floor Plans Units 1, 2, 3, 5, 6 & 7

Date: 04-15-2021

|             |      |
|-------------|------|
| Project No. | 7620 |
|-------------|------|


Drawn By: AP

Checked By: AP

|              |    |
|--------------|----|
| Approved By: | ED |
|--------------|----|

Scale:  $1/4" = 1'-0"$


# A201

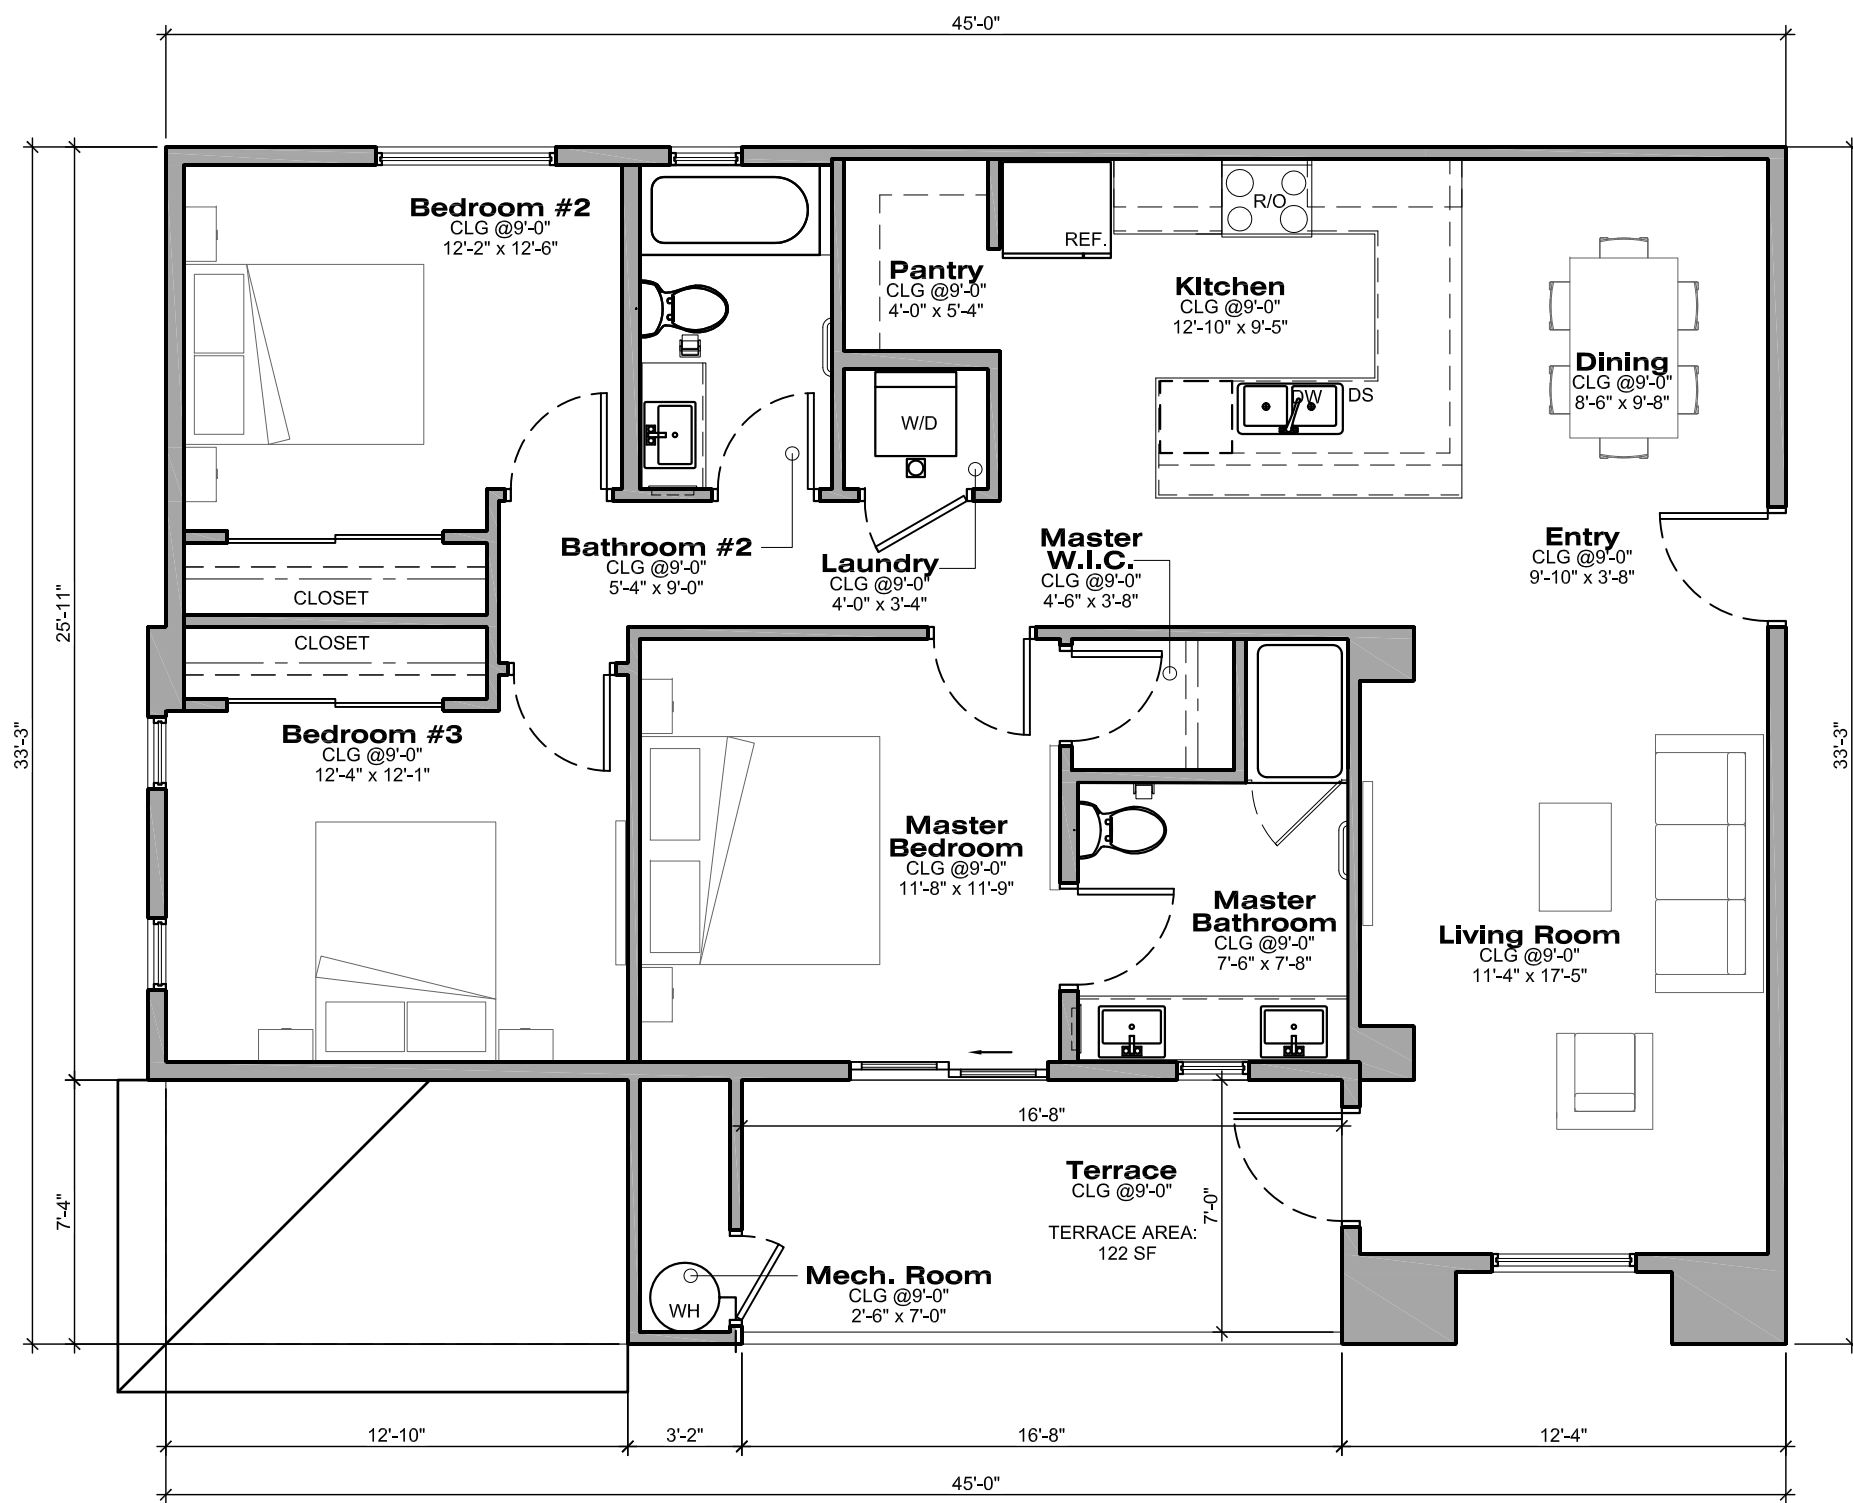

**UNIT 8 - 2ND FLOOR PLAN**

SCALE: 1/4"=1'-0"


AREA: 1,232 SF

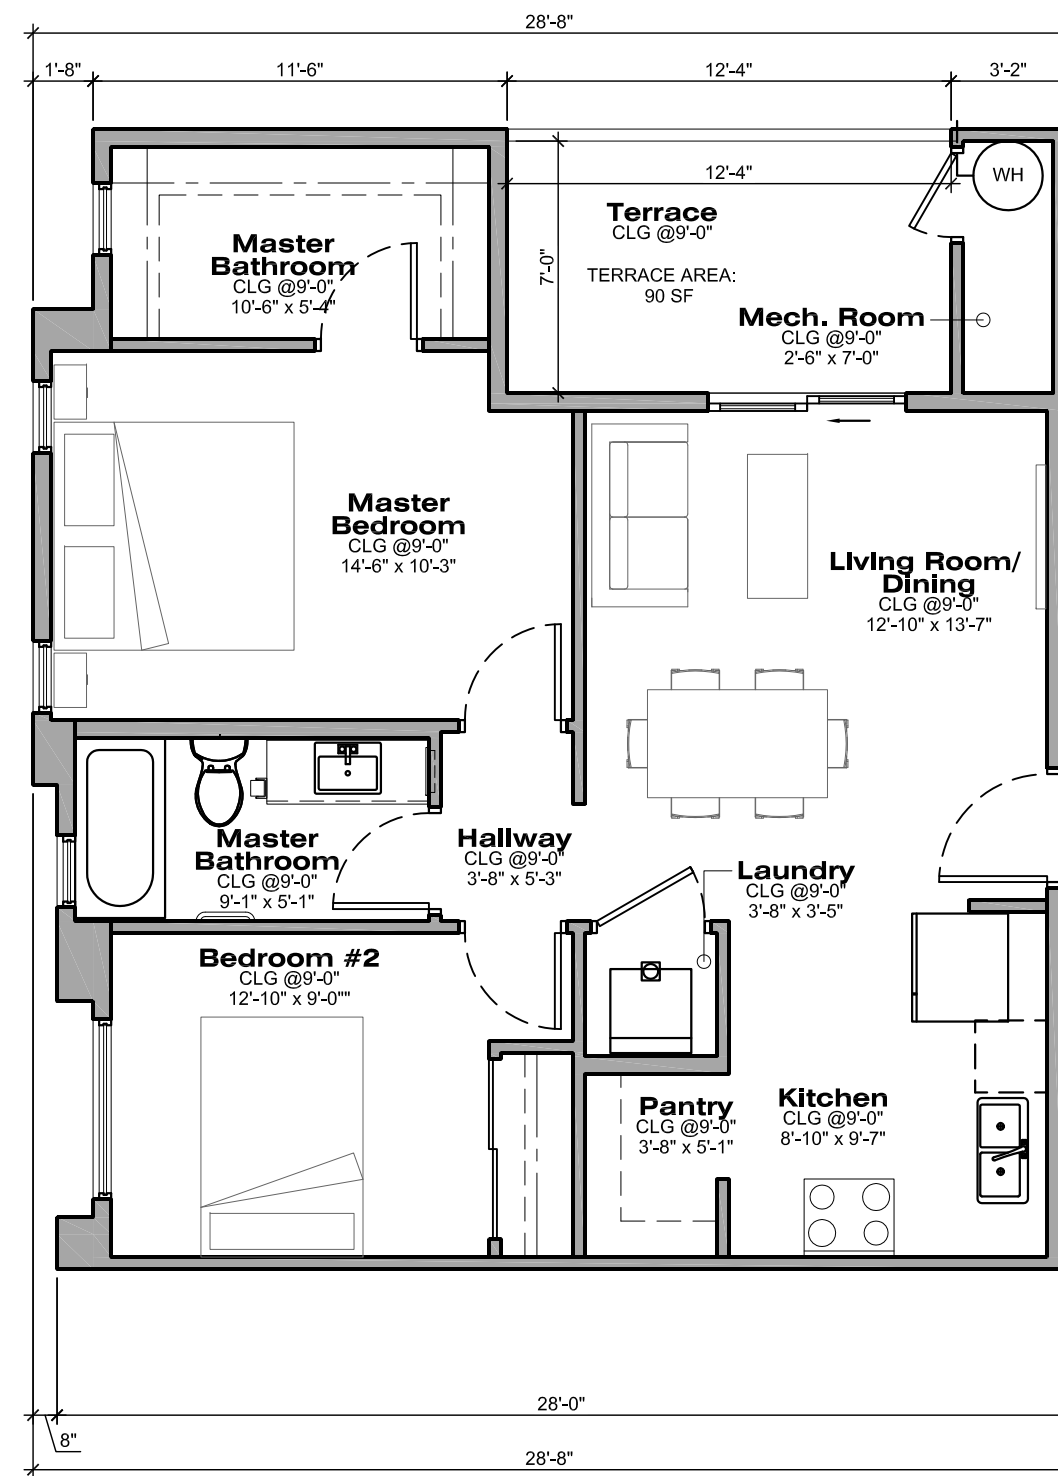

**UNIT 6 - 2ND FLOOR PLAN**

SCALE: 1/4"=1'-0"


AREA: 765 SF

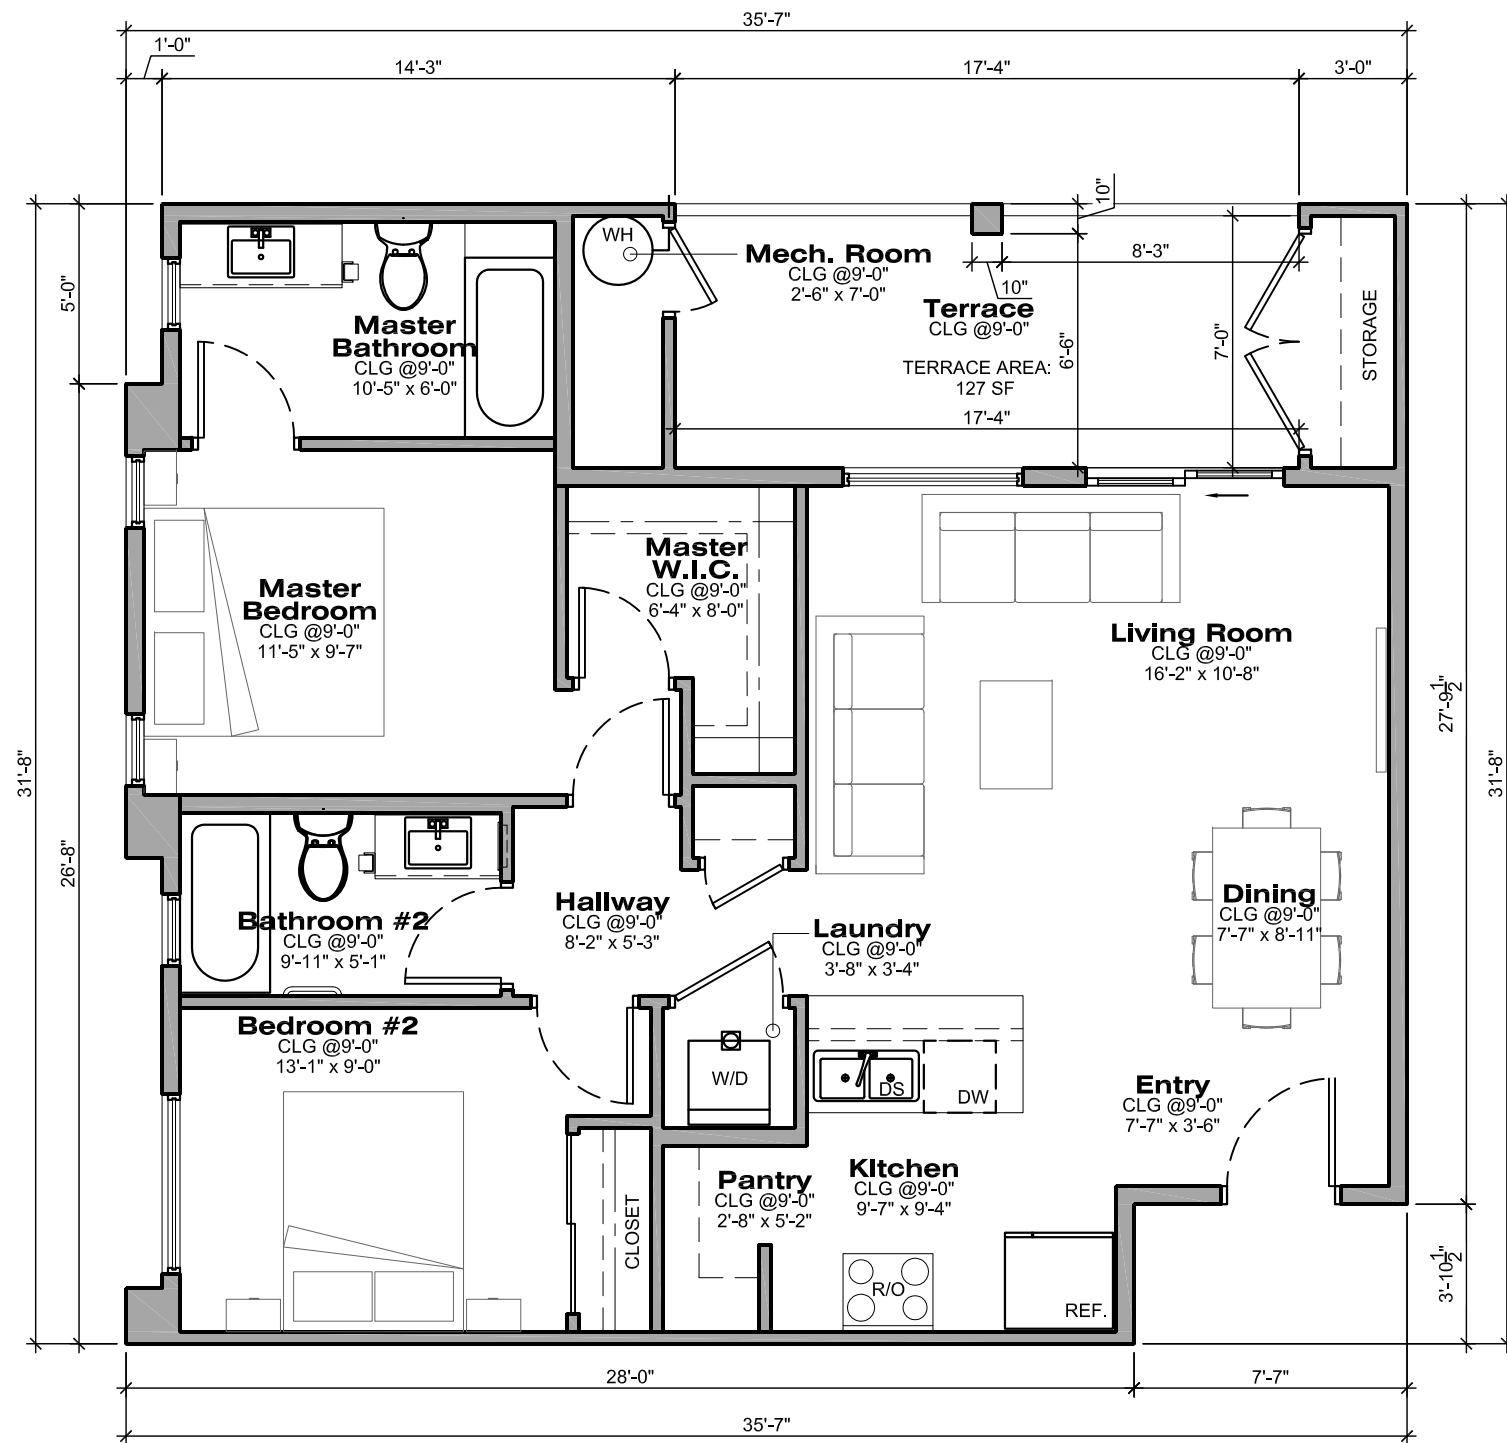

**UNIT 9 - 2ND FLOOR PLAN**

SCALE: 1/4"=1'-0"

AREA: 912 SF

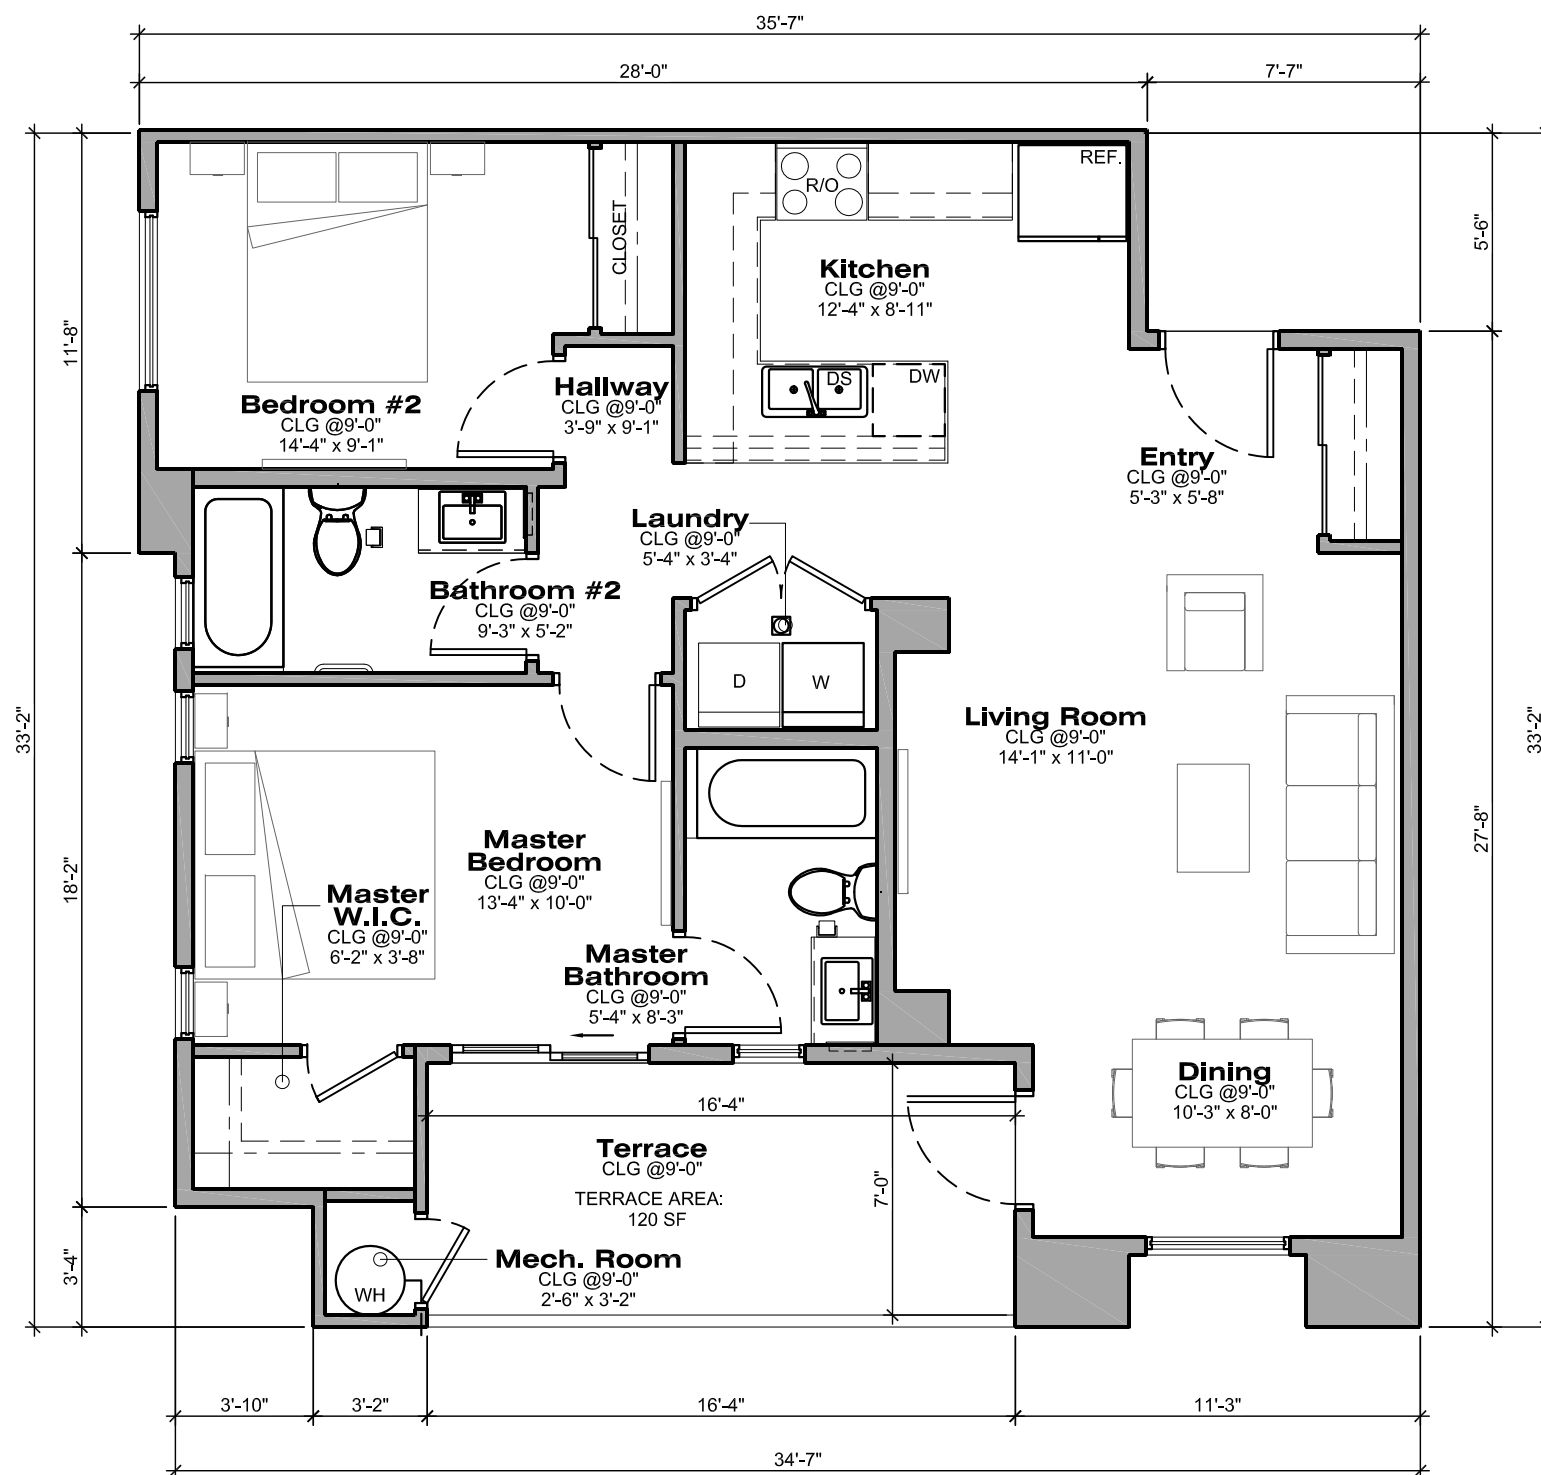

**UNIT 7 - 2ND FLOOR PLAN**


SCALE: 1/4"=1'-0"

AREA: 953 SF

**AREA CALCULATIONS**

|               |          |
|---------------|----------|
| UNIT 6:       |          |
| LIVABLE AREA: | 765 SF   |
| TERRACE:      | 90 SF    |
| MECH. ROOM:   | 23 SF    |
| UNIT 7:       |          |
| LIVABLE AREA: | 953 SF   |
| TERRACE:      | 120 SF   |
| MECH. ROOM:   | 11 SF    |
| UNIT 8:       |          |
| LIVABLE AREA: | 1,232 SF |
| TERRACE:      | 122 SF   |
| MECH. ROOM:   | 23 SF    |
| UNIT 9:       |          |
| LIVABLE AREA: | 912 SF   |
| TERRACE:      | 127 SF   |
| MECH. ROOM:   | 20 SF    |
| STORAGE:      | 22 SF    |

| Rev. | Date       | Submittal                       |
|------|------------|---------------------------------|
|      | 10-30-2020 | PRE-APPLICATION                 |
|      | 02-15-2021 | Preliminary Site Plan Submittal |
|      | 04-15-2021 | 2nd Review DRB Submittal        |
|      |            |                                 |
|      |            |                                 |
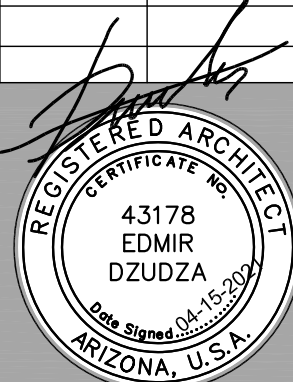

EXPIRATION DATE: 09/30/2023  
SIGNED AND SEALED  
ELECTRONICALLY 04-15-2021

Copyright reserved:  
**e-project** 2020-2021  
This document / drawing is protected by federal copyright law. No copies, reproductions or electronic transfer of this document / drawing may be made without written authorization. All proceedings claiming damages or other remedies may be brought against persons found copying this document without permission © copyright.

*Adobe*  
*Luxury Villas*  
5950 EAST ADOBE RD, MESA 85205

**Second Floor Plans  
Units 6, 7, 8, & 9**

|              |            |
|--------------|------------|
| Date:        | 04-15-2021 |
| Project No.  | 7620       |
| Drawn By:    | AP         |
| Checked By:  | AP         |
| Approved By: | ED         |

Scale: 1/4" = 1'-0"

**A201**