


Exhibit D:
Original Site Plan

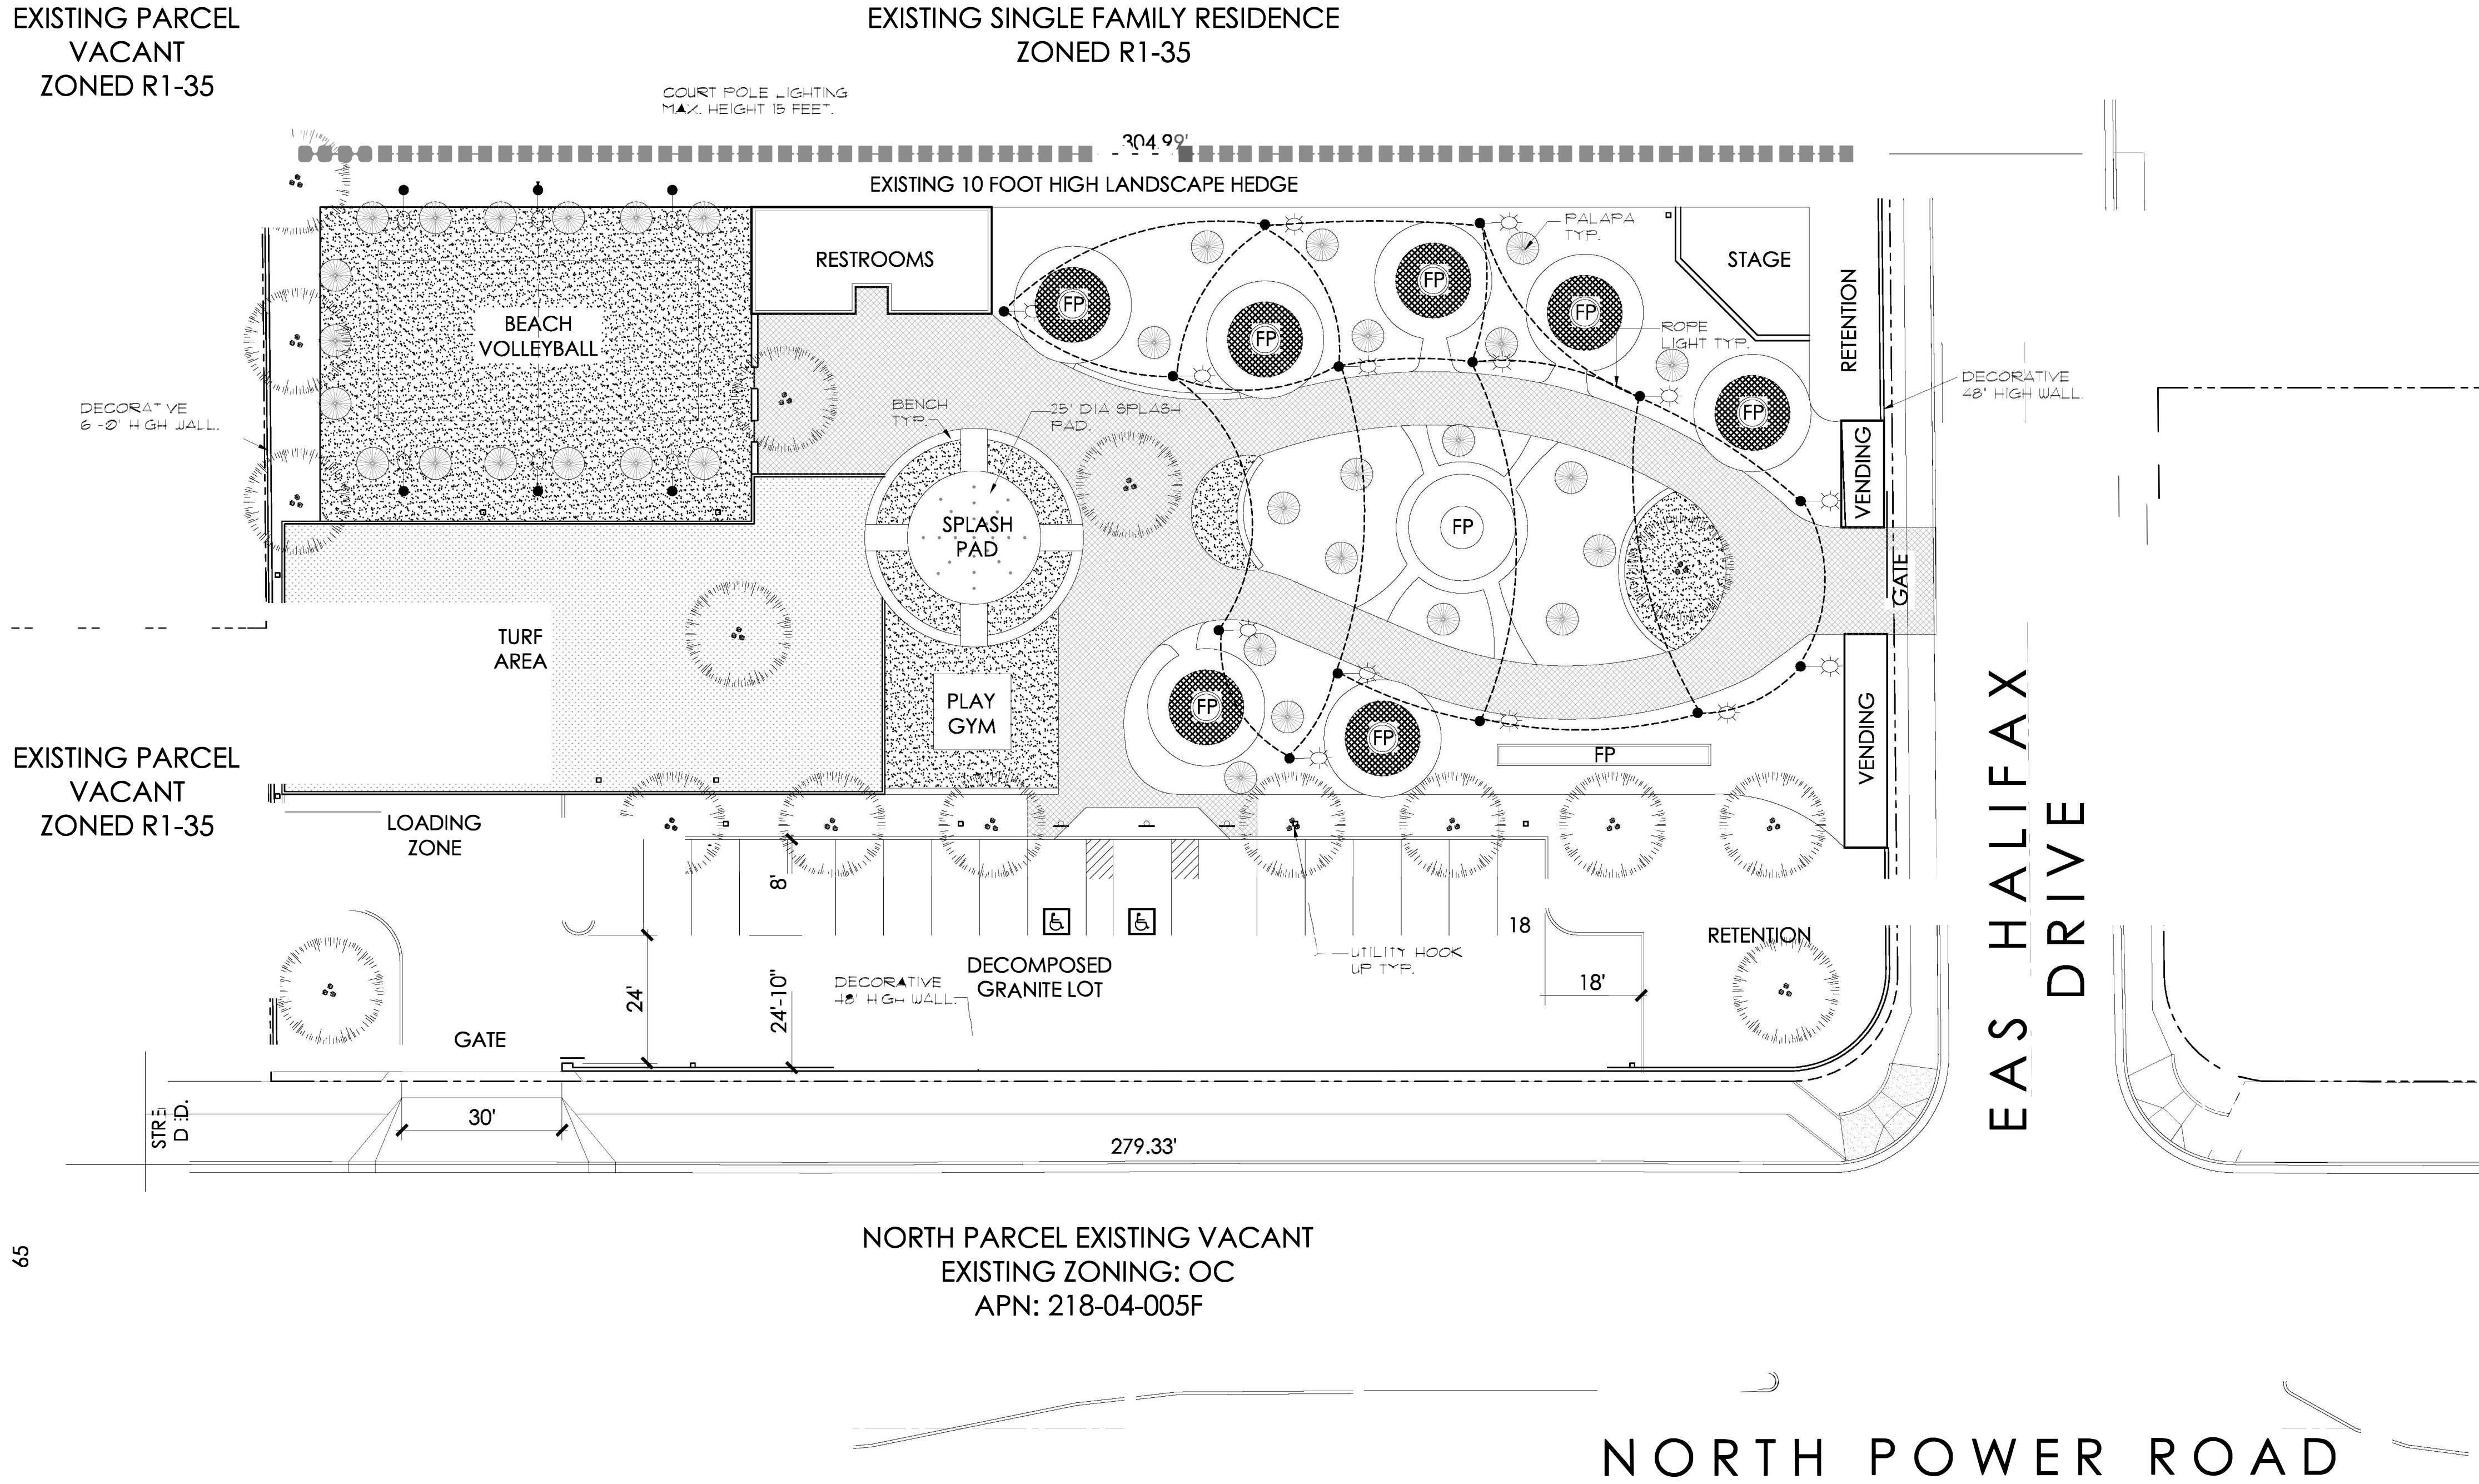


3 CONCEPTUAL SITE PLAN
SCALE: 1:20

ZONED R1-9

ZONED R1-9

Architectural
Concepts

68851 Calle Monforte
Cathedral City, California
92234
Phone (480) 734-1687
Em archconcepts52@gmail.com

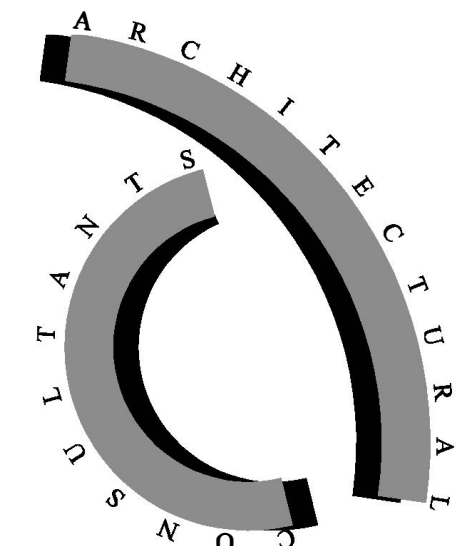

ARC Services Inc.
14010 N. SUSSEX PLACE
Fountain Hills, Arizona 85268
phone (480)-837-0761
em pgollon@arcservicesinc.com

All reports, plans, specifications, computer files, field data, notes and other documents and instruments prepared by the design professional as instruments of service shall remain the property of the design professional. The design professional shall retain all common law, statutory and other reserved rights, including the copyright therein.

seal

MESA
FOOD POD PARK
1349 AND 1439 NORTH POWER ROAD
MESA, ARIZONA

Title:	PRELIMINARY SITE PLAN
Date:	04/29/19
Project number:	FPPM
Drawn by:	PAG
Checked by:	BS
CAD file:	SP1

- ☒ Design Development
- ☐ Progress Const. Docs.
- ☐ City Submittal
- ☐ Bid Package
- ☐ Construction Issue
- ☐ Record Drawings

Sheet Number:

SP1