


MATERIAL LEGEND - EXTERIOR


CMU-1	ARCHITECTURAL CMU	BONE	INTEGRAL COLOR
CONC-1	SMOOTH CONCRETE	SW 6350	PAINTED
CONC-2	PATTERNED AS NOTED	SW 9092	PAINTED
CONC-3	PATTERNED AS NOTED	SW 6096	PAINTED
CONC-4	SMOOTH CONCRETE	SW 7617	PAINTED
CONC-5	SMOOTH CONCRETE	SW 7592	PAINTED
CONC-6	SMOOTH CONCRETE	SW 6883	PAINTED
CONC-7	SMOOTH CONCRETE	SW 6468	PAINTED
CONC-8	SMOOTH CONCRETE	SW 6684	PAINTED
CONC-9	SMOOTH CONCRETE	SW 6419	PAINTED
CONC-10	SMOOTH CONCRETE	SW 6416	PAINTED
CONC-11	SMOOTH CONCRETE	SW 6664	PAINTED
GL-1	INSULATED GLAZING	VITRO	VITRO SOLARBAN 67 SOLARBUE
MTL-1	PERFORATED METAL PANEL	SW 7617	PAINTED
MTL-2	PERFORATED METAL PANEL	SW 7592	PAINTED
MTL-3	PERFORATED METAL PANEL	SW 6883	PAINTED
MTL-4	PERFORATED METAL PANEL	SW 6468	PAINTED
MTL-5	PERFORATED METAL PANEL	SW 6684	PAINTED
MTL-6	PERFORATED METAL PANEL	SW 6419	PAINTED
MTL-7	PERFORATED METAL PANEL	SW 6416	PAINTED
MTL-8	PERFORATED METAL PANEL	SW 6664	PAINTED
MTL-9	PREFINISHED METAL COPING	DARK BRONZE	COLOR TO MATCH STOREFRONT
MTL-10	PERFORATED METAL PANEL	COPPER	PAINTED
P-1	PAINT	SW 7617	MATCH MTL-1
P-2	PAINT	SW 7592	MATCH MTL-2
P-3	PAINT	SW 6883	MATCH MTL-3
P-4	PAINT	SW 6468	MATCH MTL-8
P-5	PAINT	SW 6684	MATCH MTL-5
P-6	PAINT	SW 6419	MATCH MTL-6
P-7	PAINT	SW 6416	MATCH MTL-7
P-8	PAINT	SW 6664	MATCH MTL-4
P-9	PAINT	DARK BRONZE	COLOR TO MATCH STOREFRONT
P-10	PAINT	WHITE	PAINTED
SF-1	PREFINISHED METAL	DARK BRONZE	COLOR TO MATCH STOREFRONT
STCO-1	SANDBEEL FINE FINISH COAT	SW 6096	DRYVIT OR EQUAL

OVERALL BUILDING MATERIAL PERCENTAGE	
CONC-1:	47%
CONC-2:	19%
CONC-3:	5%
CONC-4:	9%
STUCCO:	7%
STOREFRONT:	5%
DOORS:	3%
CANOPY:	1%
METAL PANEL:	4%

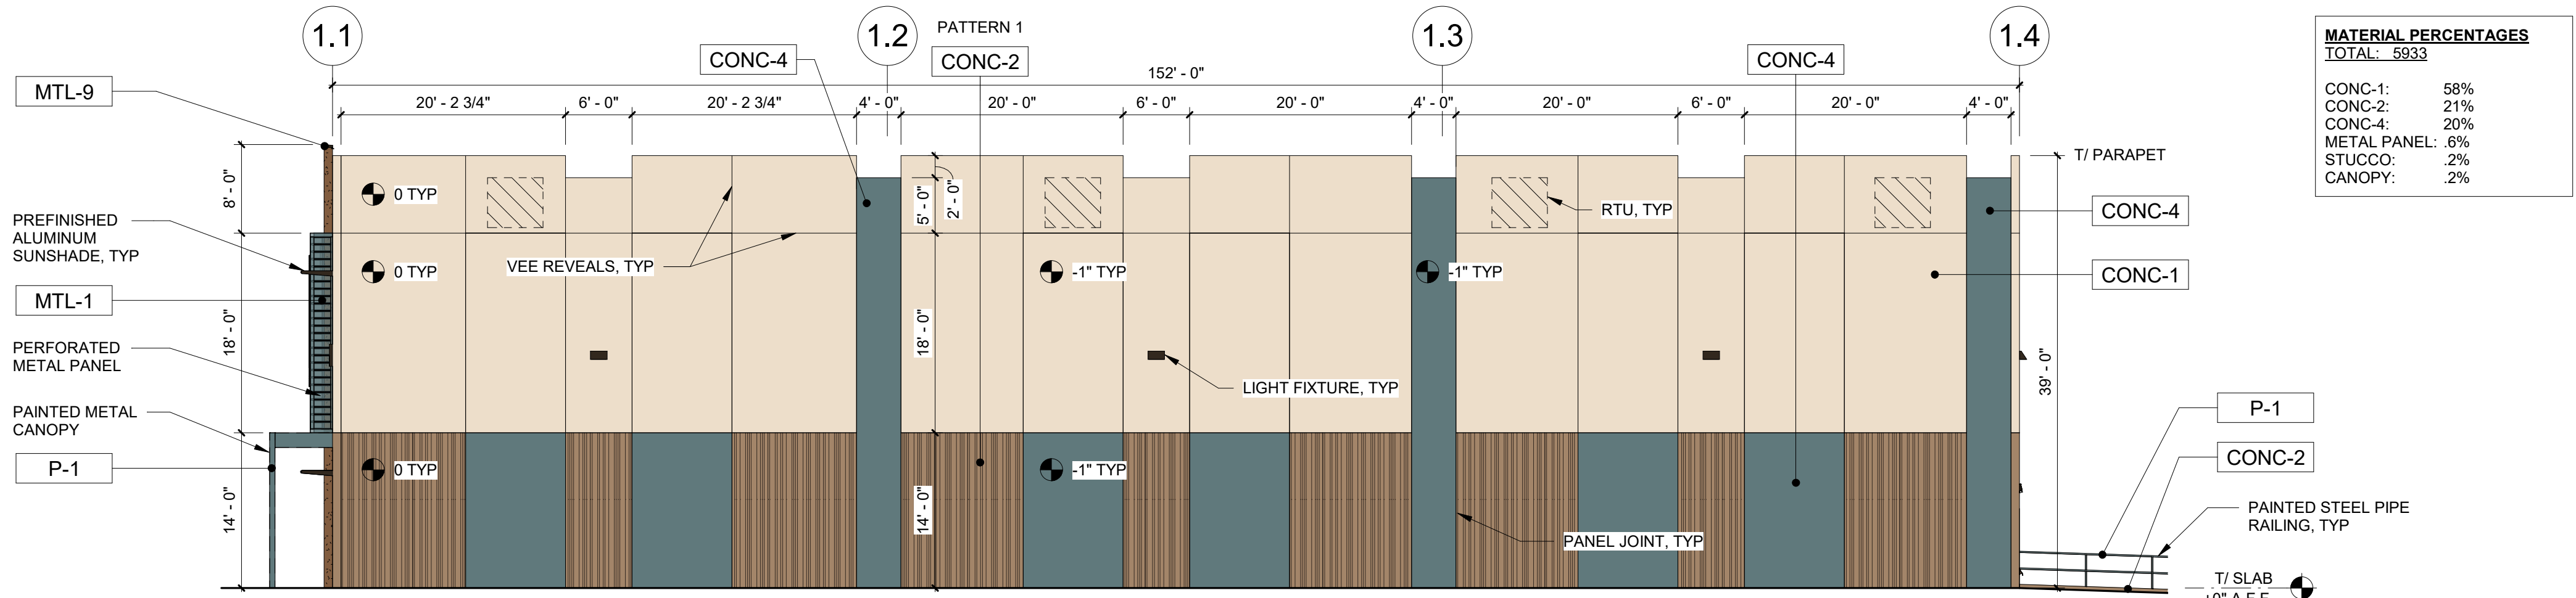


MATERIAL PERCENTAGES	
TOTAL: 5833	
CONC-1:	58%
CONC-2:	21%
CONC-4:	20%
METAL PANEL:	6%
STUCCO:	2%
CANOPY:	2%

BUILDING 1 - EAST 3/32" = 1'-0" 4

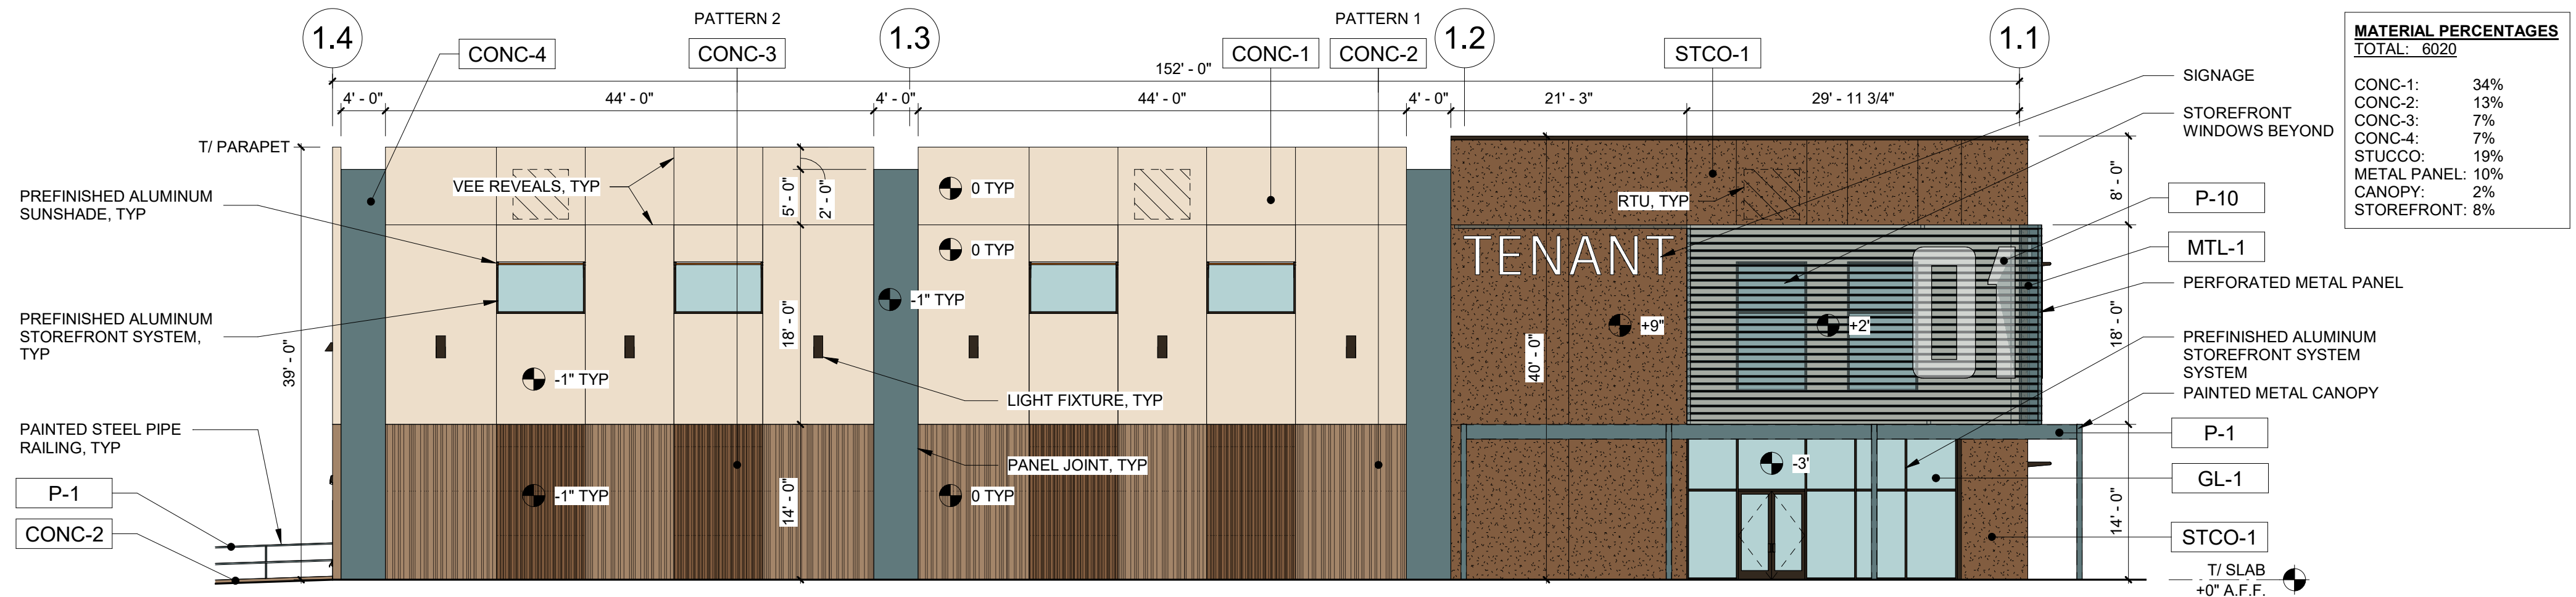


MATERIAL PERCENTAGES	
TOTAL: 6020	
CONC-1:	34%
CONC-2:	13%
CONC-3:	7%
CONC-4:	7%
STUCCO:	19%
METAL PANEL:	10%
CANOPY:	2%
STOREFRONT:	8%

BUILDING 1 - WEST 3/32" = 1'-0" 3

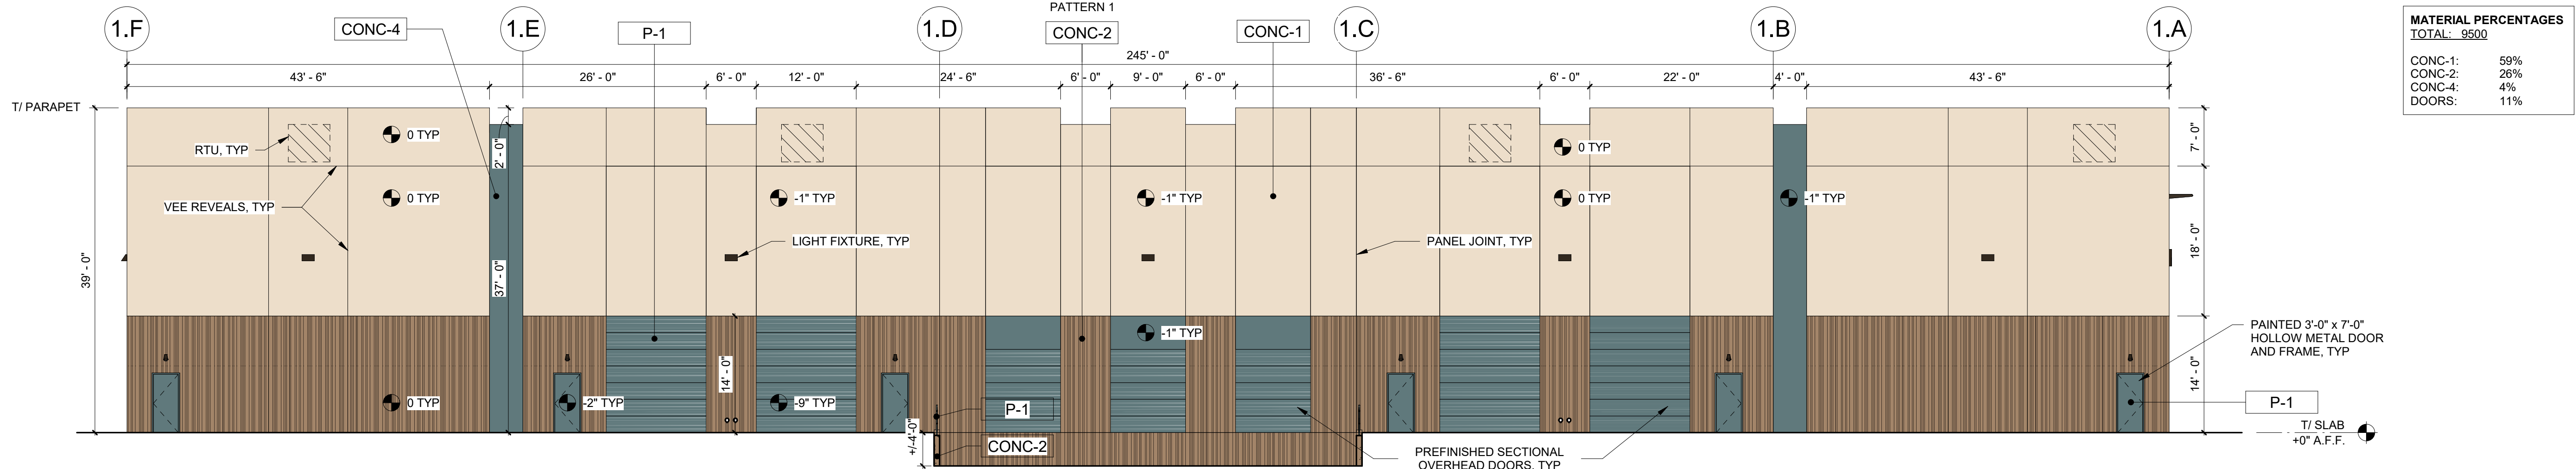


MATERIAL PERCENTAGES	
TOTAL: 9500	
CONC-1:	59%
CONC-2:	26%
CONC-4:	4%
DOORS:	11%

BUILDING 1 - NORTH 3/32" = 1'-0" 2

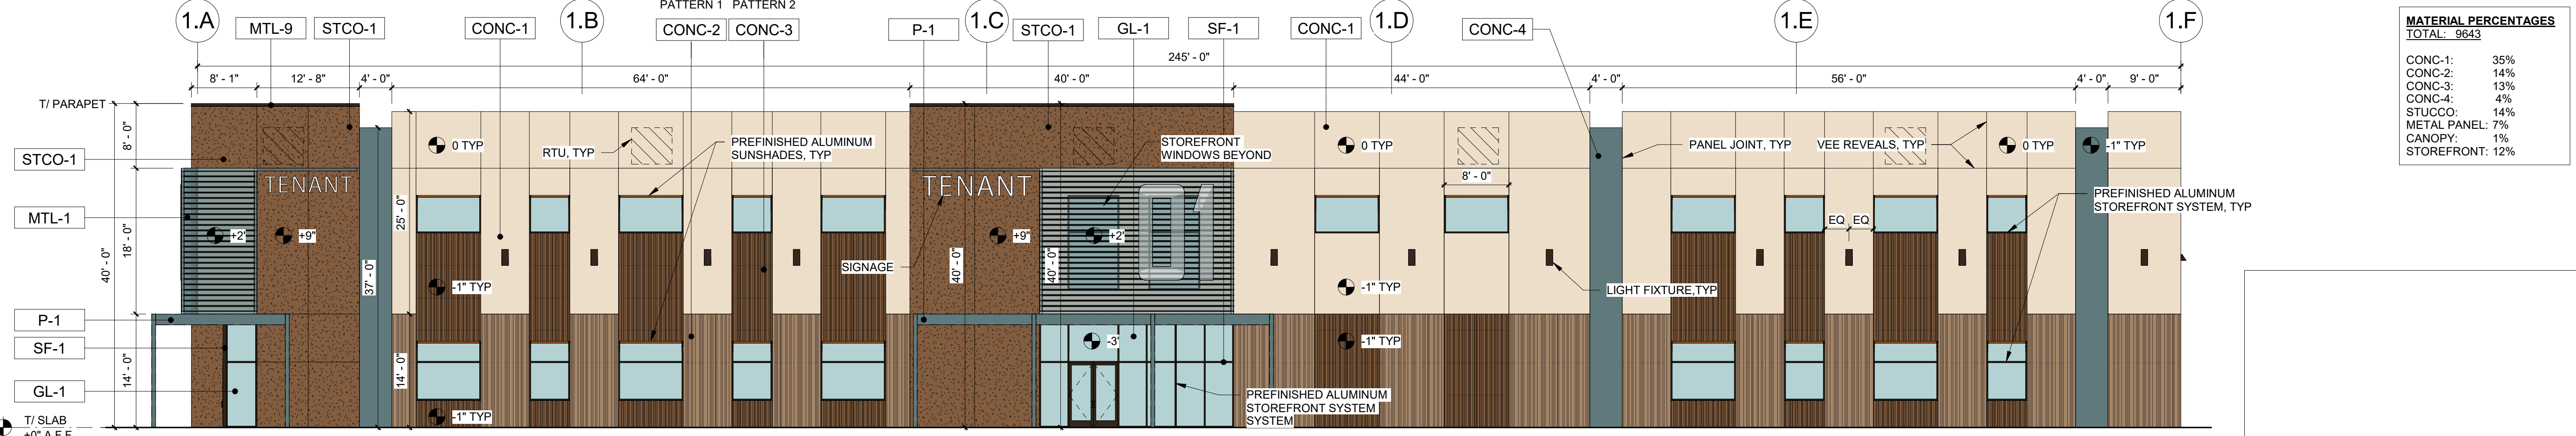

MATERIAL PERCENTAGES	
TOTAL: 9643	
CONC-1:	35%
CONC-2:	14%
CONC-3:	13%
CONC-4:	4%
STUCCO:	14%
METAL PANEL:	7%
CANOPY:	1%
STOREFRONT:	12%

BUILDING 1 - SOUTH 3/32" = 1'-0" 1

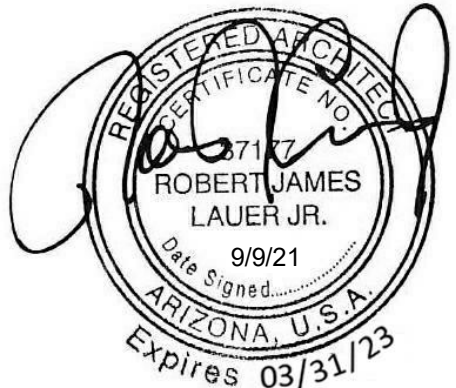

Sossaman
Business
Campus

Mesa, Arizona

ZON21-00467
DRB21-00463

EXTERIOR ELEVATIONS -
COLOR

DATE: 09.09.21
PROJECT NO: 20064

REVISIONS
NO: DATE: DESCRIPTION:


THIS DRAWING IS THE PROPERTY OF ADW ARCHITECTS, PA. AND SHALL NOT BE REPRODUCED OR COPIED IN WHOLE OR PART. IT SHALL NOT BE USED ON ANY OTHER PROJECT OR GIVEN TO ANY OTHER COMPANY OR AGENCY WITHOUT THE CONSENT OF ADW ARCHITECTS, PA.

SHEET NUMBER


A2a

MATERIAL LEGEND - EXTERIOR			
CMU-1	ARCHITECTURAL CMU	BONE	INTEGRAL COLOR
CONC-1	SMOOTH CONCRETE	SW 6350	PAINTED
CONC-2	PATTERNED AS NOTED	SW 9092	PAINTED
CONC-3	PATTERNED AS NOTED	SW 6096	PAINTED
CONC-4	SMOOTH CONCRETE	SW 7617	PAINTED
CONC-5	SMOOTH CONCRETE	SW 7592	PAINTED
CONC-6	SMOOTH CONCRETE	SW 6883	PAINTED
CONC-7	SMOOTH CONCRETE	SW 6468	PAINTED
CONC-8	SMOOTH CONCRETE	SW 6684	PAINTED
CONC-9	SMOOTH CONCRETE	SW 6419	PAINTED
CONC-10	SMOOTH CONCRETE	SW 6416	PAINTED
CONC-11	SMOOTH CONCRETE	SW 6664	PAINTED
GL-1	INSULATED GLAZING	VITRO	VITRO SOLARBAN 67 SOLARBLUE
MTL-1	PERFORATED METAL PANEL	SW 7617	PAINTED
MTL-2	PERFORATED METAL PANEL	SW 7592	PAINTED
MTL-3	PERFORATED METAL PANEL	SW 6883	PAINTED
MTL-4	PERFORATED METAL PANEL	SW 6468	PAINTED
MTL-5	PERFORATED METAL PANEL	SW 6684	PAINTED
MTL-6	PERFORATED METAL PANEL	SW 6419	PAINTED
MTL-7	PERFORATED METAL PANEL	SW 6416	PAINTED
MTL-8	PERFORATED METAL PANEL	SW 6664	PAINTED
MTL-9	PREFINISHED METAL COPING	DARK BRONZE	COLOR TO MATCH STOREFRONT
MTL-10	PERFORATED METAL PANEL	COPPER	PAINTED
P-1	PAINT	SW 7617	MATCH MTL-1
P-2	PAINT	SW 7592	MATCH MTL-2
P-3	PAINT	SW 6883	MATCH MTL-3
P-4	PAINT	SW 6468	MATCH MTL-8
P-5	PAINT	SW 6684	MATCH MTL-5
P-6	PAINT	SW 6419	MATCH MTL-6
P-7	PAINT	SW 6416	MATCH MTL-7
P-8	PAINT	SW 6664	MATCH MTL-4
P-9	PAINT	DARK BRONZE	COLOR TO MATCH STOREFRONT
P-10	PAINT	WHITE	PAINTED
SF-1	PREFINISHED METAL	DARK BRONZE	COLOR TO MATCH STOREFRONT
STCO-1	SANDBEEL FINE FINISH COAT	SW 6096	DRYVIT OR EQUAL


OVERALL BUILDING MATERIAL PERCENTAGE	
CONC-1:	47%
CONC-2:	18%
CONC-3:	9%
CONC-4:	6%
STUCCO:	7%
STOREFRONT:	5%
DOORS:	3%
CANOPY:	1%
METAL PANEL:	4%

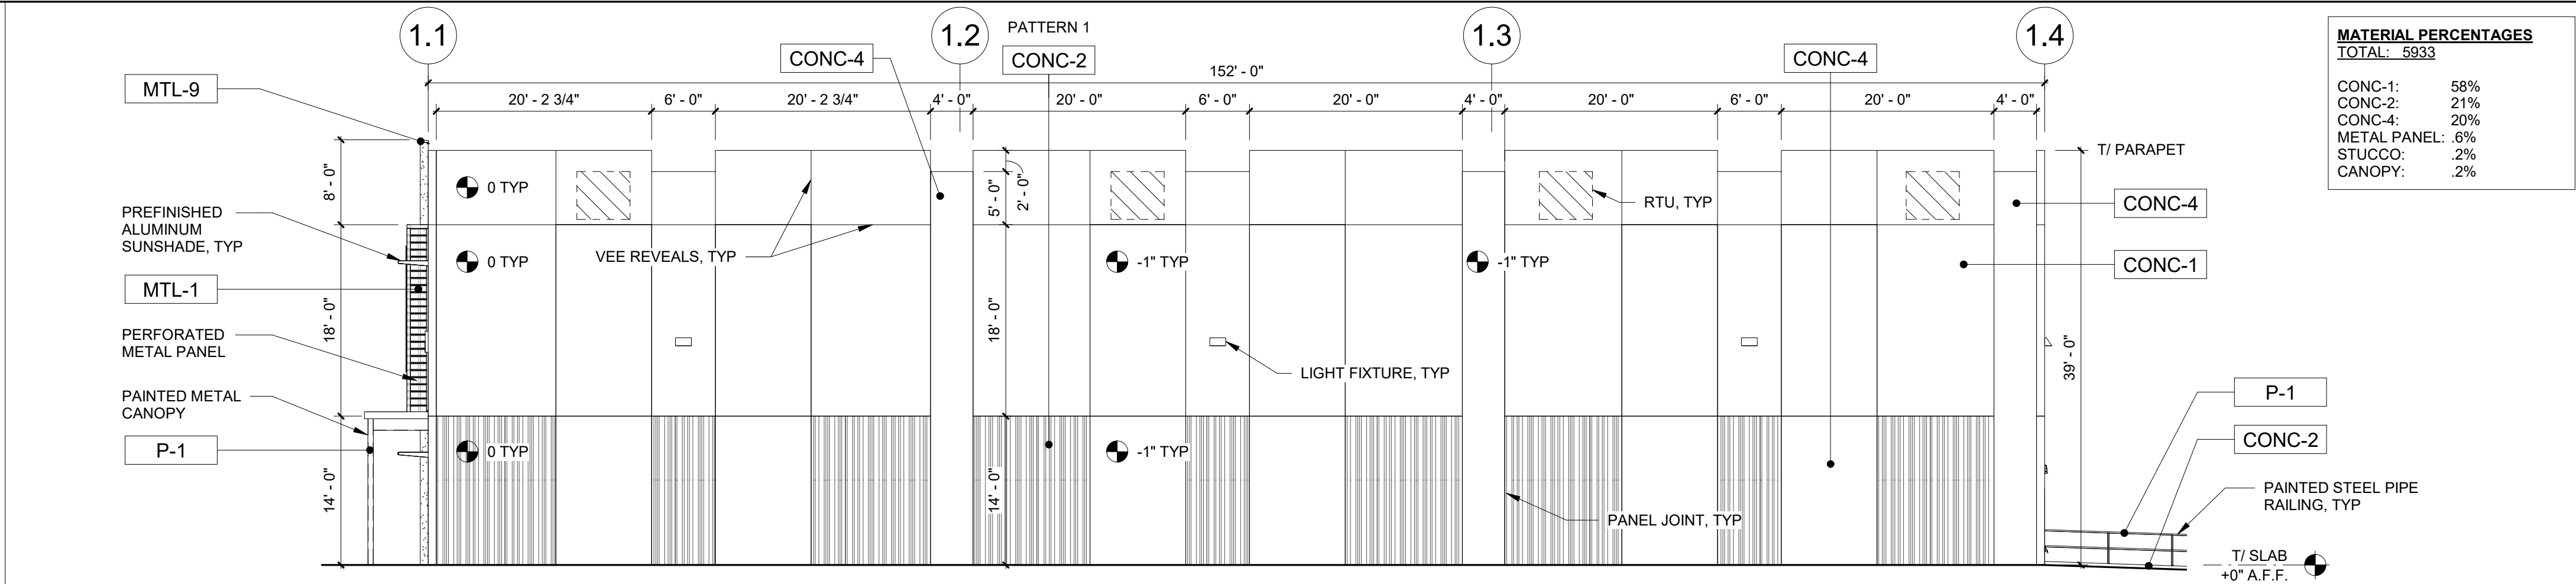


BUILDING 1 - EAST | 3/32" = 1'-0" 4

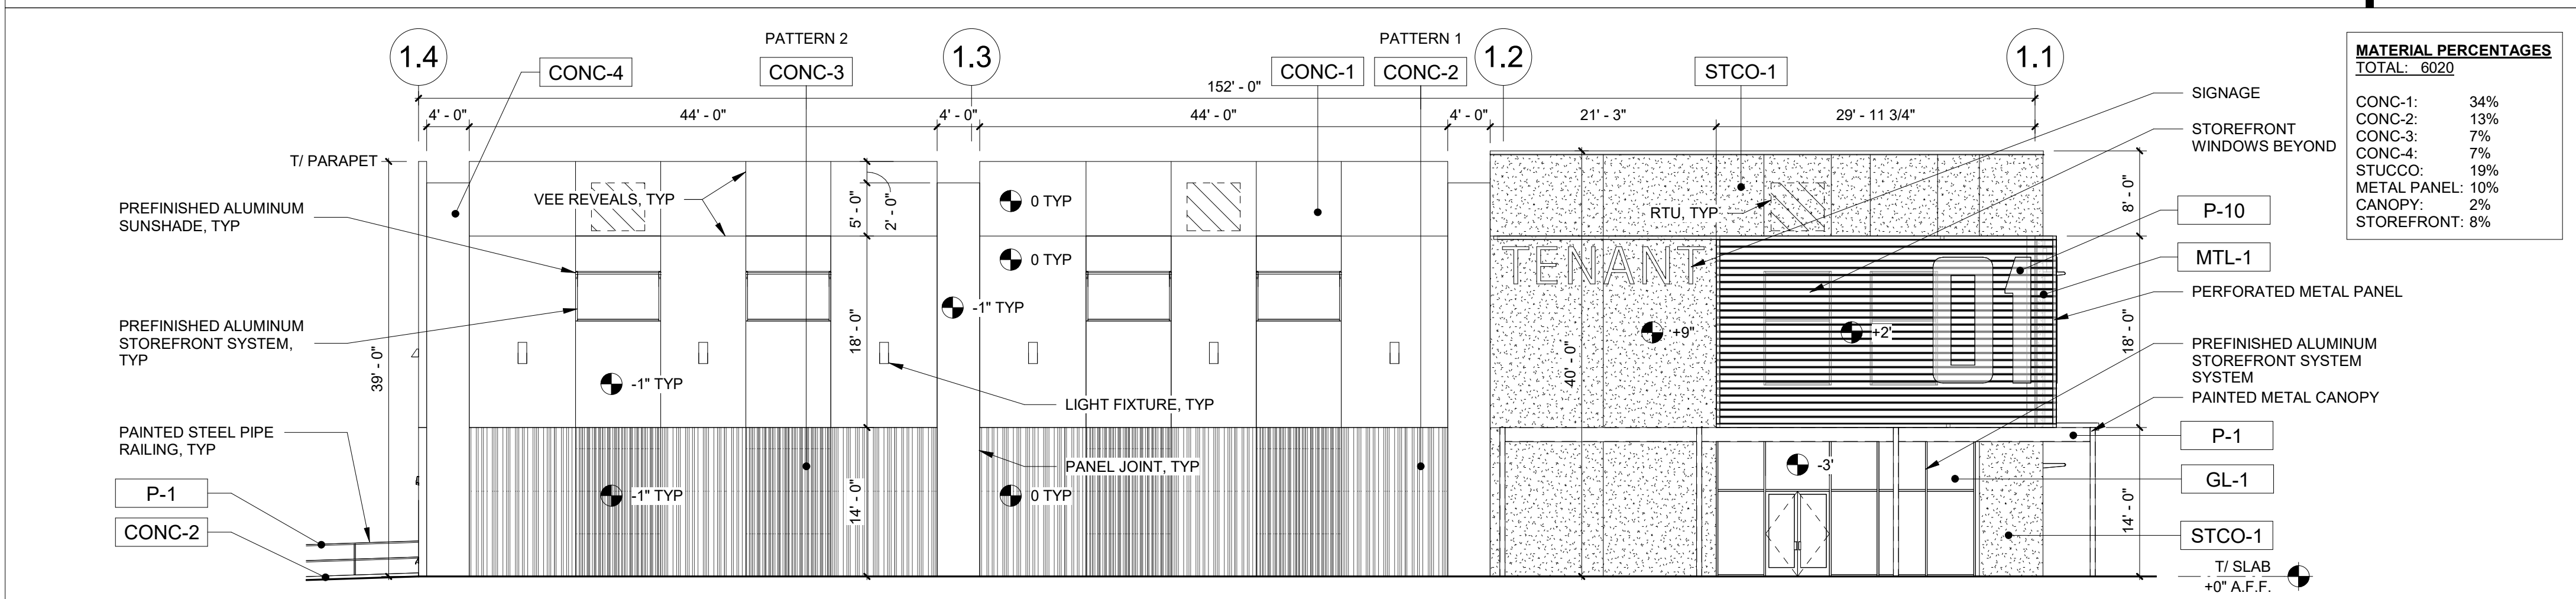


BUILDING 1 - WEST | 3/32" = 1'-0" 3

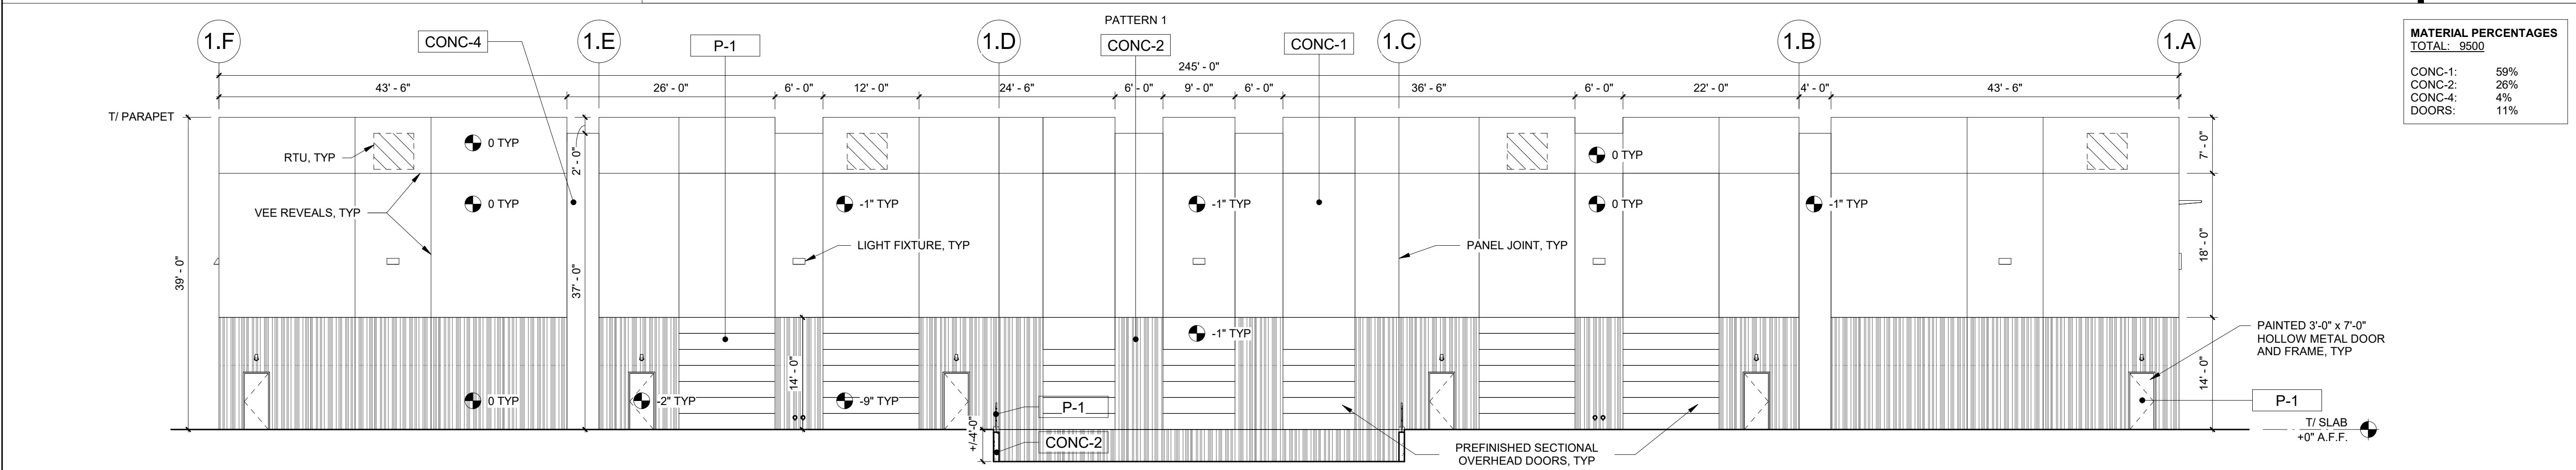

BUILDING 1 - NORTH | 3/32" = 1'-0" 2

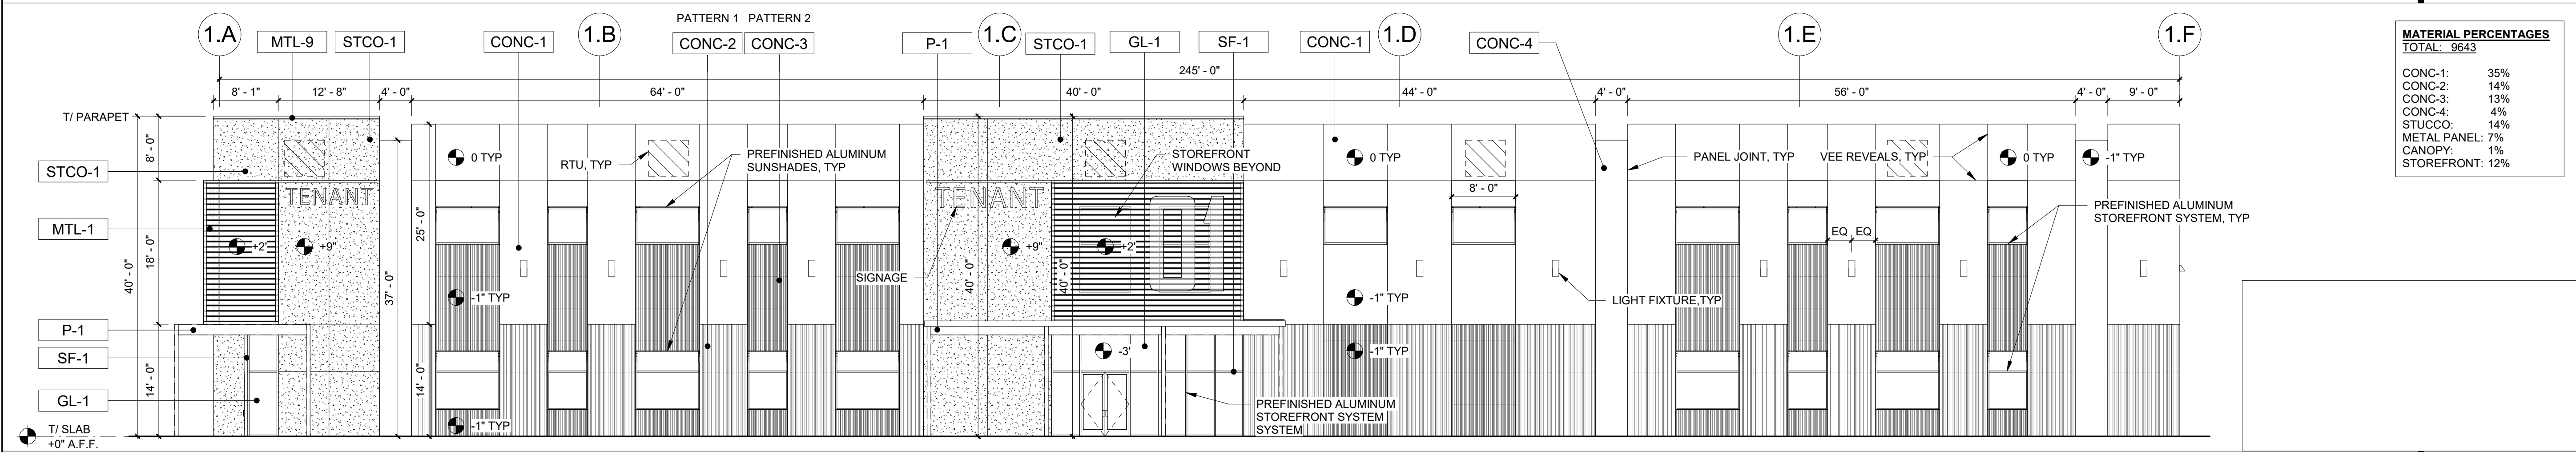

BUILDING 1 - SOUTH | 3/32" = 1'-0" 1

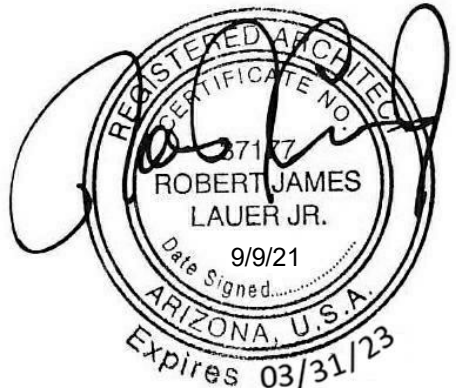

Sossaman Business Campus

Mesa, Arizona

ZON21-00467
DRB21-00463

EXTERIOR ELEVATIONS - B/W

DATE: 09.09.21
PROJECT NO: 20064

REVISIONS
NO: DATE: DESCRIPTION:

THIS DRAWING IS THE PROPERTY OF ADW ARCHITECTS, PA. AND SHALL NOT BE REPRODUCED OR COPIED IN WHOLE OR PART. IT SHALL NOT BE USED ON ANY OTHER PROJECT OR GIVEN TO ANY OTHER COMPANY OR AGENCY WITHOUT THE CONSENT OF ADW ARCHITECTS, PA.

SHEET NUMBER

A2b

MATERIAL LEGEND - EXTERIOR			
CMU-1	ARCHITECTURAL CMU	BONE	INTEGRAL COLOR
CONC-1	SMOOTH CONCRETE	SW 6350	PAINTED
CONC-2	PATTERNED AS NOTED	SW 9092	PAINTED
CONC-3	PATTERNED AS NOTED	SW 6086	PAINTED
CONC-4	SMOOTH CONCRETE	SW 7617	PAINTED
CONC-5	SMOOTH CONCRETE	SW 7592	PAINTED
CONC-6	SMOOTH CONCRETE	SW 6883	PAINTED
CONC-7	SMOOTH CONCRETE	SW 6468	PAINTED
CONC-8	SMOOTH CONCRETE	SW 6684	PAINTED
CONC-9	SMOOTH CONCRETE	SW 6419	PAINTED
CONC-10	SMOOTH CONCRETE	SW 6416	PAINTED
CONC-11	SMOOTH CONCRETE	SW 6664	PAINTED
GL-1	INSULATED GLAZING	VITRO	VITRO SOLARBAN 67 SOLARBLUE
MTL-1	PERFORATED METAL PANEL	SW 7617	PAINTED
MTL-2	PERFORATED METAL PANEL	SW 7592	PAINTED
MTL-3	PERFORATED METAL PANEL	SW 6883	PAINTED
MTL-4	PERFORATED METAL PANEL	SW 6468	PAINTED
MTL-5	PERFORATED METAL PANEL	SW 6684	PAINTED
MTL-6	PERFORATED METAL PANEL	SW 6419	PAINTED
MTL-7	PERFORATED METAL PANEL	SW 6416	PAINTED
MTL-8	PERFORATED METAL PANEL	SW 6664	PAINTED
MTL-9	PERFINISHED METAL COPING	DARK BRONZE	COLOR TO MATCH STOREFRONT
MTL-10	PERFORATED METAL PANEL	COPPER	PAINTED
P-1	PAINT	SW 7617	MATCH MTL-1
P-2	PAINT	SW 7592	MATCH MTL-2
P-3	PAINT	SW 6883	MATCH MTL-3
P-4	PAINT	SW 6468	MATCH MTL-8
P-5	PAINT	SW 6684	MATCH MTL-5
P-6	PAINT	SW 6419	MATCH MTL-6
P-7	PAINT	SW 6416	MATCH MTL-7
P-8	PAINT	SW 6664	MATCH MTL-4
P-9	PAINT	DARK BRONZE	COLOR TO MATCH STOREFRONT
P-10	PAINT	WHITE	PAINTED
SF-1	PREFINISHED METAL	DARK BRONZE	
STCO-1	SANDPEBBEL FINE FINISH COAT	SW 6096	DRYVIT OR EQUAL

OVERALL BUILDING MATERIAL PERCENTAGE

CONC-1: 43%

CONC-2: 20%

CONC-3: 2%

CONC-5: 12%






STUCCO: 5%

STOREFRONT: 3%

DOORS: 3%

CANOPY: 1%

METAL PANEL: 5%

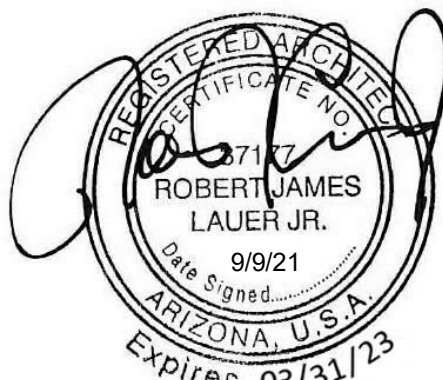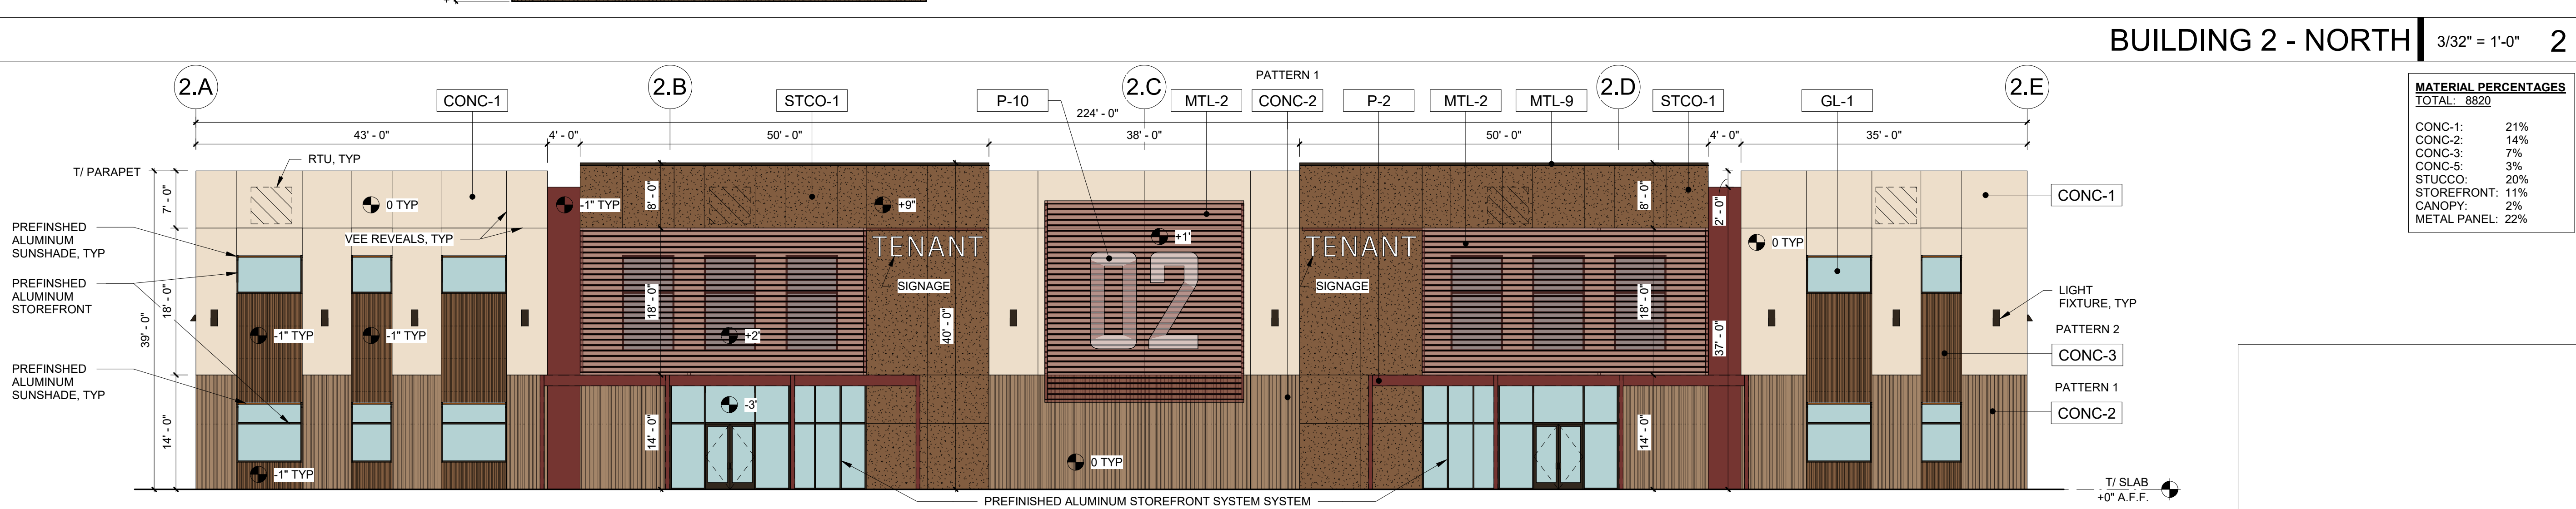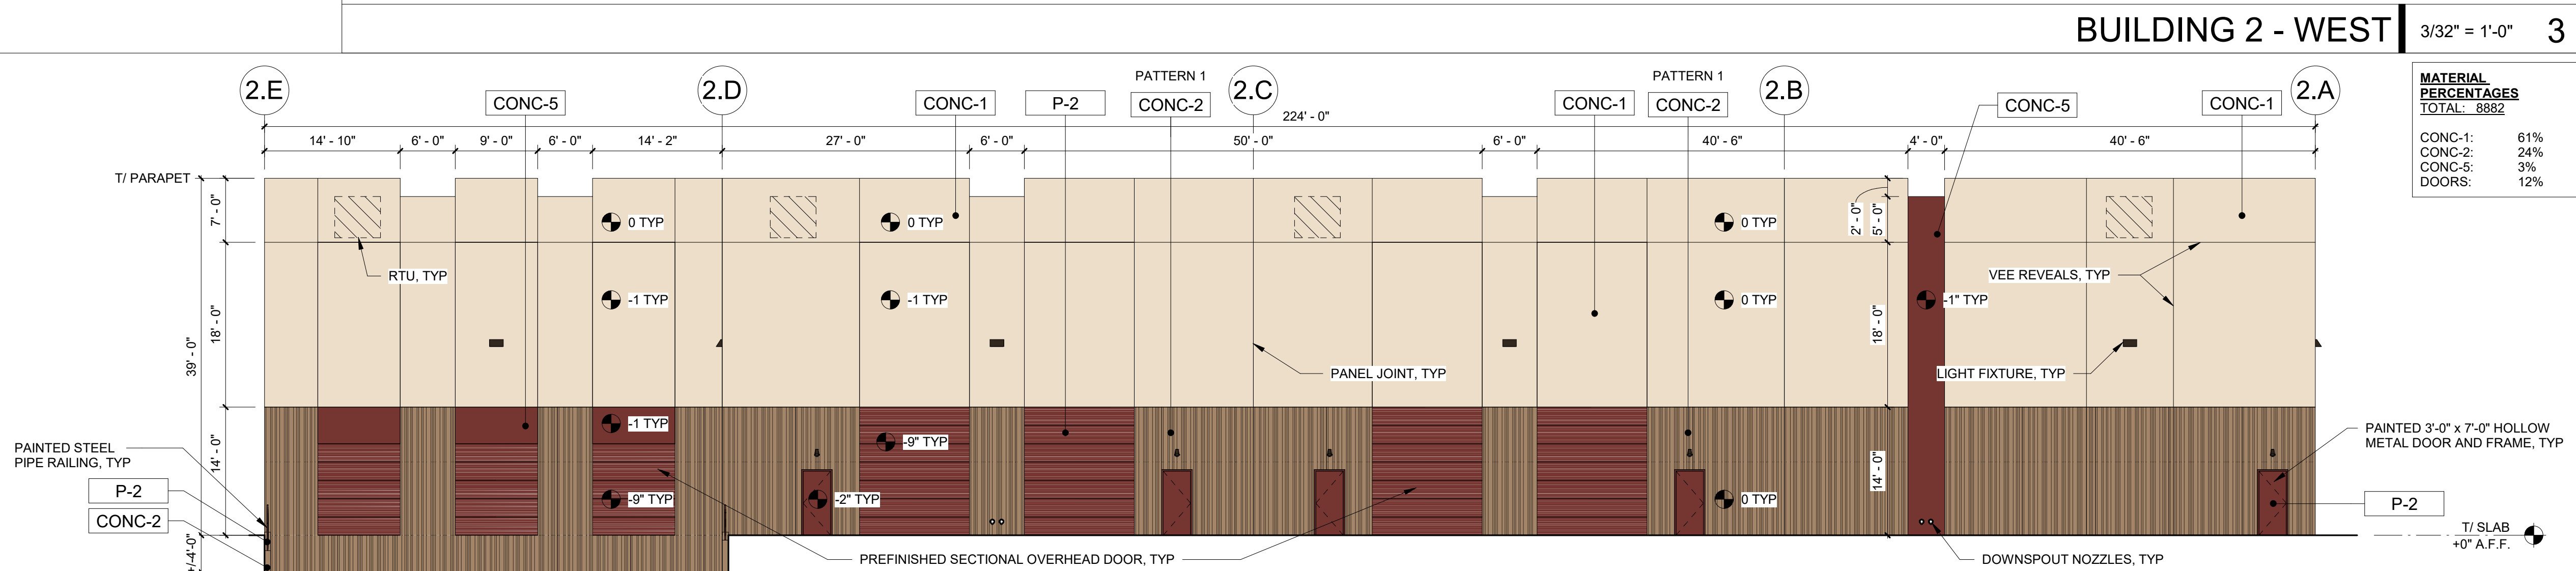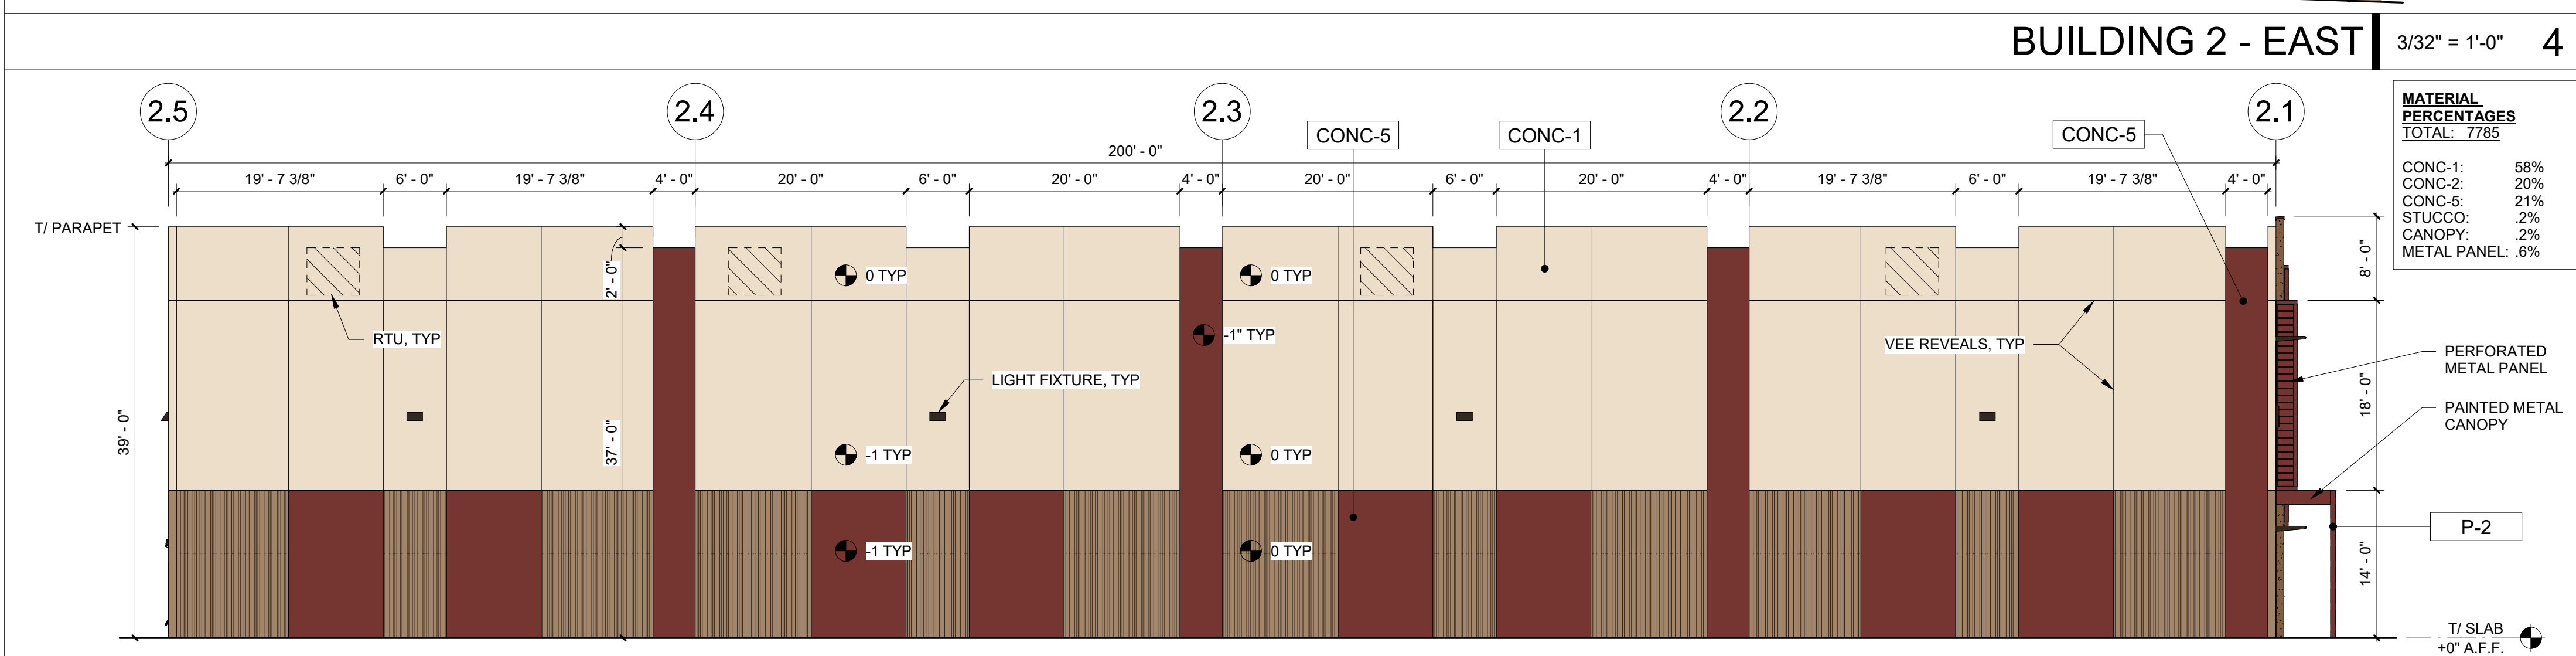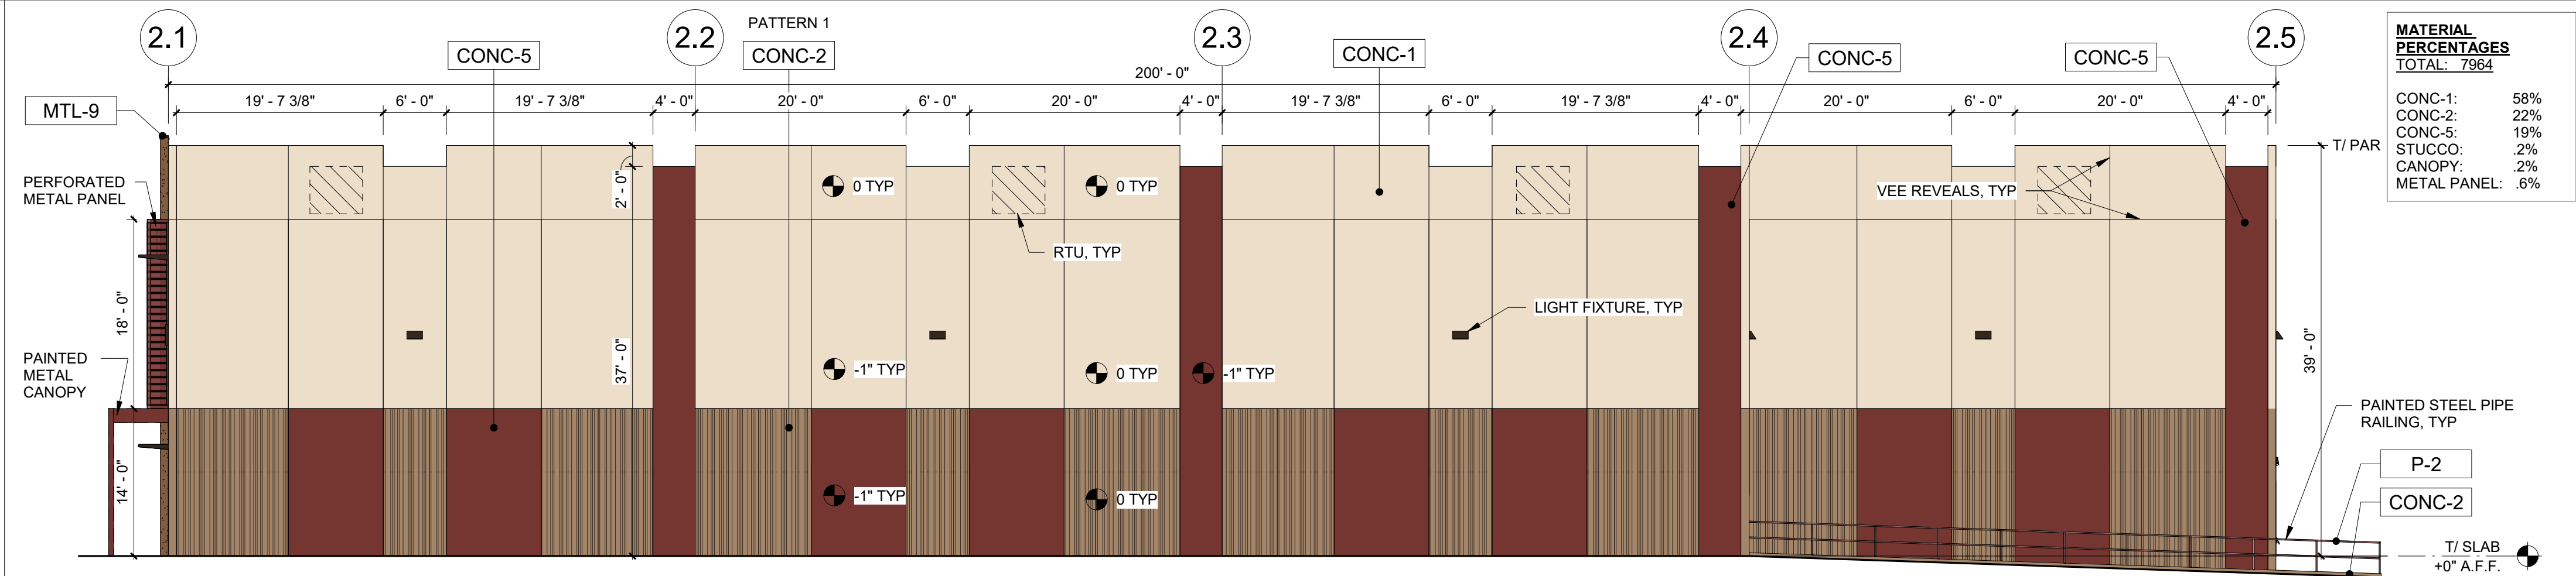

Sossaman Business Campus

Mesa, Arizona

ZON21-00467
DRB21-00463

EXTERIOR ELEVATIONS - COLOR

DATE: 09.09.21
PROJECT NO: 20064

REVISIONS
NO: DATE: DESCRIPTION:


THIS DRAWING IS THE PROPERTY OF ADW ARCHITECTS, PA. AND SHALL NOT BE REPRODUCED OR COPIED IN WHOLE OR PART. IT SHALL NOT BE USED ON ANY OTHER PROJECT OR GIVEN TO ANY OTHER COMPANY OR AGENCY WITHOUT THE CONSENT OF ADW ARCHITECTS, PA.

SHEET NUMBER


A3a

MATERIAL LEGEND - EXTERIOR			
CMU-1	ARCHITECTURAL CMU	BONE	INTEGRAL COLOR
CONC-1	SMOOTH CONCRETE	SW 6350	PAINTED
CONC-2	PATTERNED AS NOTED	SW 9092	PAINTED
CONC-3	PATTERNED AS NOTED	SW 6086	PAINTED
CONC-4	SMOOTH CONCRETE	SW 7617	PAINTED
CONC-5	SMOOTH CONCRETE	SW 7592	PAINTED
CONC-6	SMOOTH CONCRETE	SW 6883	PAINTED
CONC-7	SMOOTH CONCRETE	SW 6468	PAINTED
CONC-8	SMOOTH CONCRETE	SW 6684	PAINTED
CONC-9	SMOOTH CONCRETE	SW 6419	PAINTED
CONC-10	SMOOTH CONCRETE	SW 6416	PAINTED
CONC-11	SMOOTH CONCRETE	SW 6664	PAINTED
GL-1	INSULATED GLAZING	VITRO	VITRO SOLARBAN 67 SOLARBLUE
MTL-1	PERFORATED METAL PANEL	SW 7617	PAINTED
MTL-2	PERFORATED METAL PANEL	SW 7592	PAINTED
MTL-3	PERFORATED METAL PANEL	SW 6883	PAINTED
MTL-4	PERFORATED METAL PANEL	SW 6468	PAINTED
MTL-5	PERFORATED METAL PANEL	SW 6684	PAINTED
MTL-6	PERFORATED METAL PANEL	SW 6419	PAINTED
MTL-7	PERFORATED METAL PANEL	SW 6416	PAINTED
MTL-8	PERFORATED METAL PANEL	SW 6664	PAINTED
MTL-9	PERFINISHED METAL COPING	DARK BRONZE	COLOR TO MATCH STOREFRONT
MTL-10	PERFORATED METAL PANEL	COPPER	PAINTED
P-1	PAINT	SW 7617	MATCH MTL-1
P-2	PAINT	SW 7592	MATCH MTL-2
P-3	PAINT	SW 6883	MATCH MTL-3
P-4	PAINT	SW 6468	MATCH MTL-8
P-5	PAINT	SW 6684	MATCH MTL-5
P-6	PAINT	SW 6419	MATCH MTL-6
P-7	PAINT	SW 6416	MATCH MTL-7
P-8	PAINT	SW 6664	MATCH MTL-4
P-9	PAINT	DARK BRONZE	COLOR TO MATCH STOREFRONT
P-10	PAINT	WHITE	PAINTED
SF-1	PERFINISHED METAL	DARK BRONZE	
STCO-1	SANDPEBBEL FINE FINISH COAT	SW 6096	DRYVIT OR EQUAL


OVERALL BUILDING MATERIAL PERCENTAGE	
CONC-1:	49%
CONC-2:	21%
CONC-3:	7%
CONC-5:	5%
STUCCO:	5%
STOREFRONT:	4%
DOORS:	3%
CANOPY:	1%
METAL PANEL:	5%

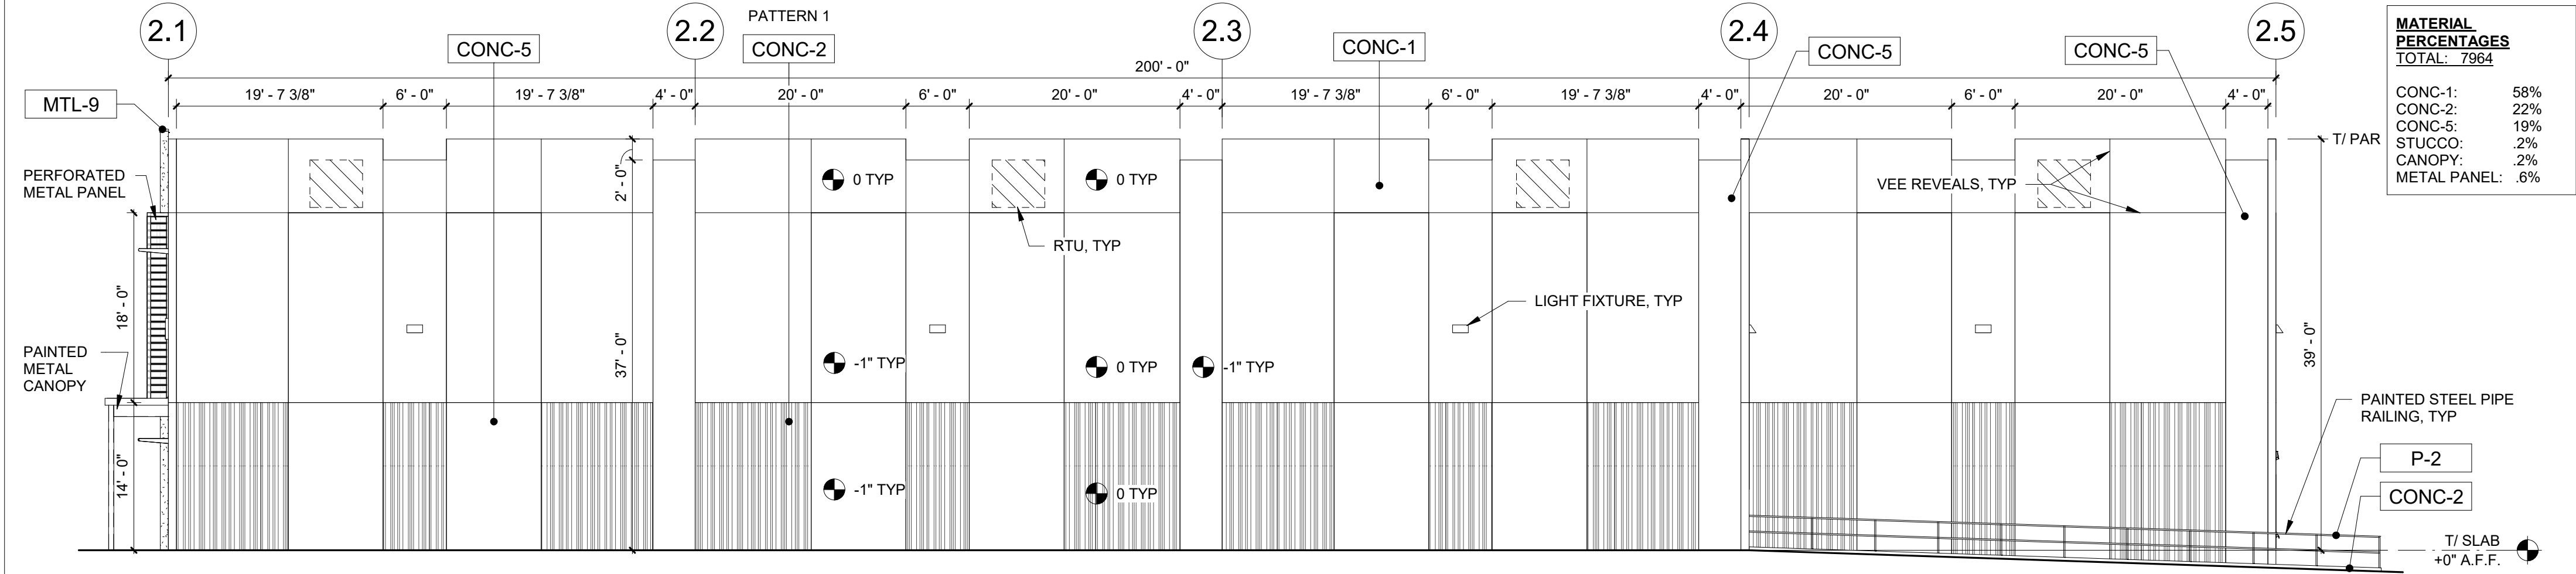


BUILDING 2 - EAST 3/32" = 1'-0" 4

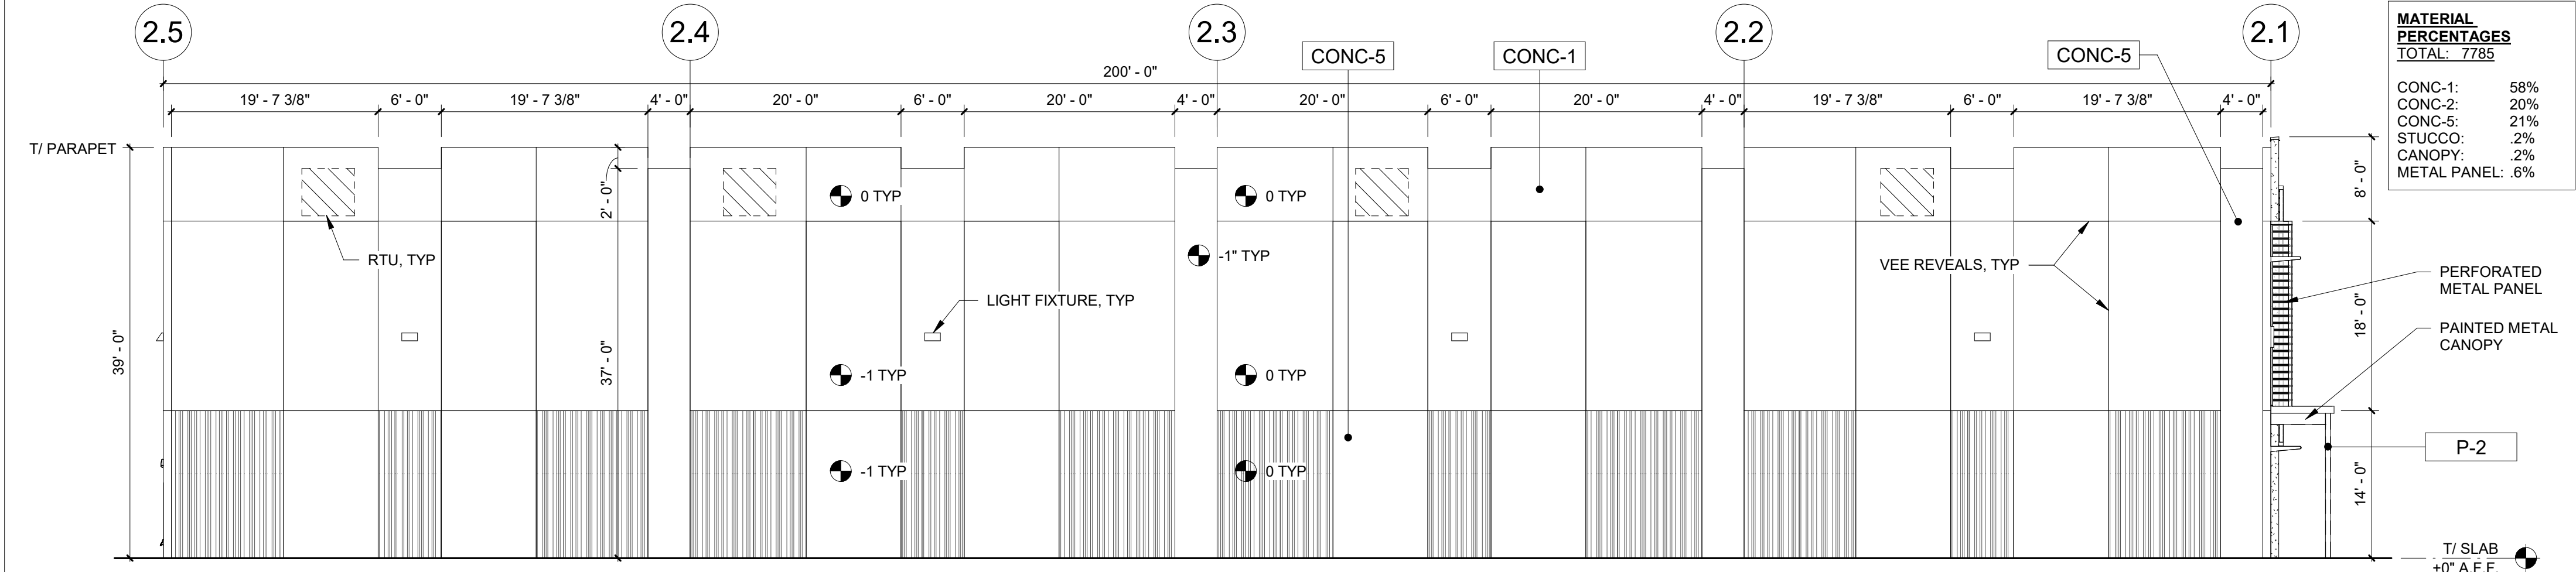


BUILDING 2 - WEST 3/32" = 1'-0" 3

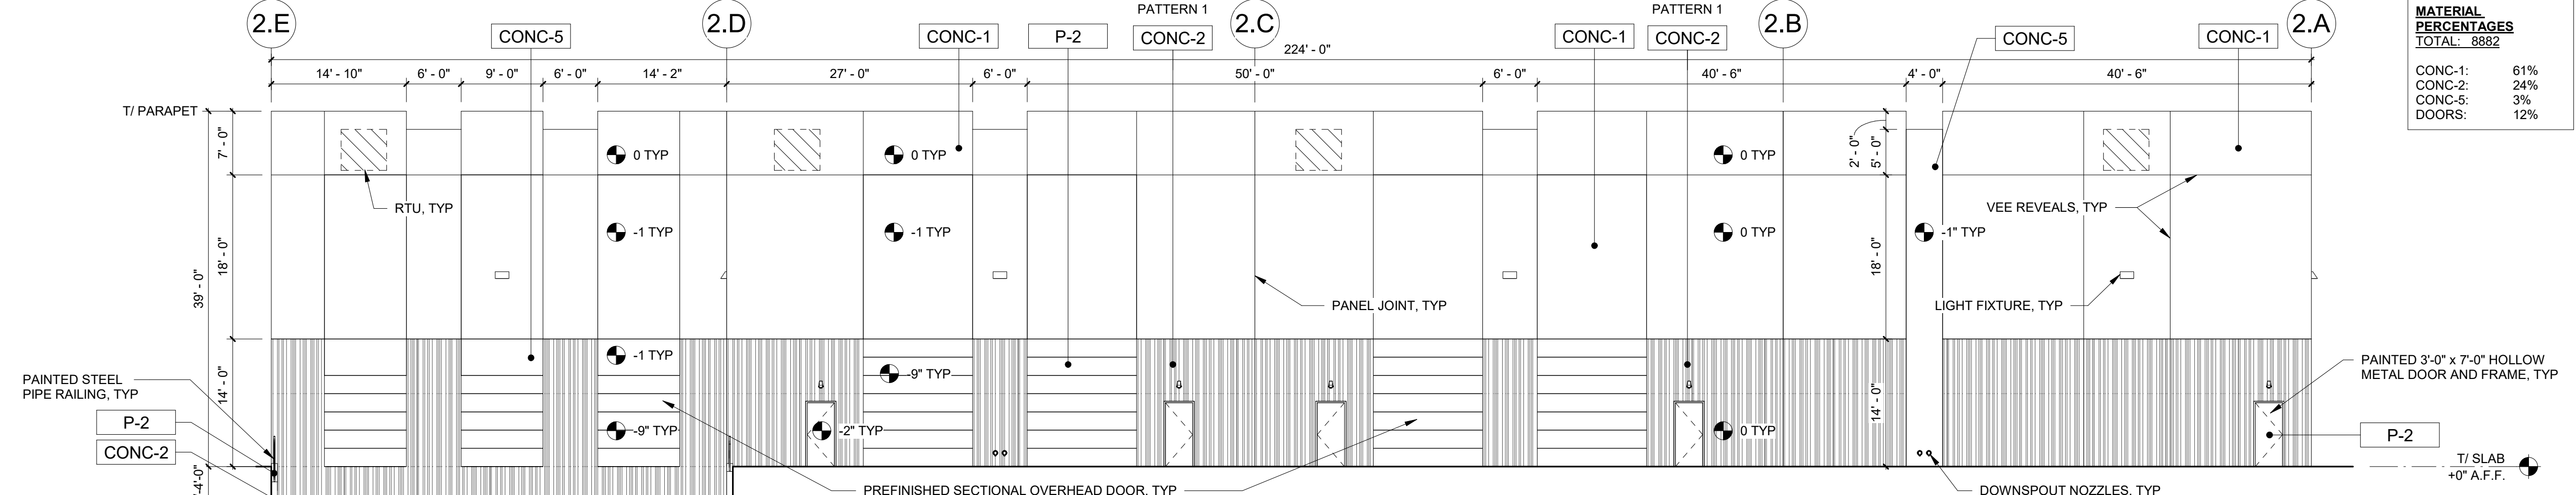

BUILDING 2 - NORTH 3/32" = 1'-0" 2

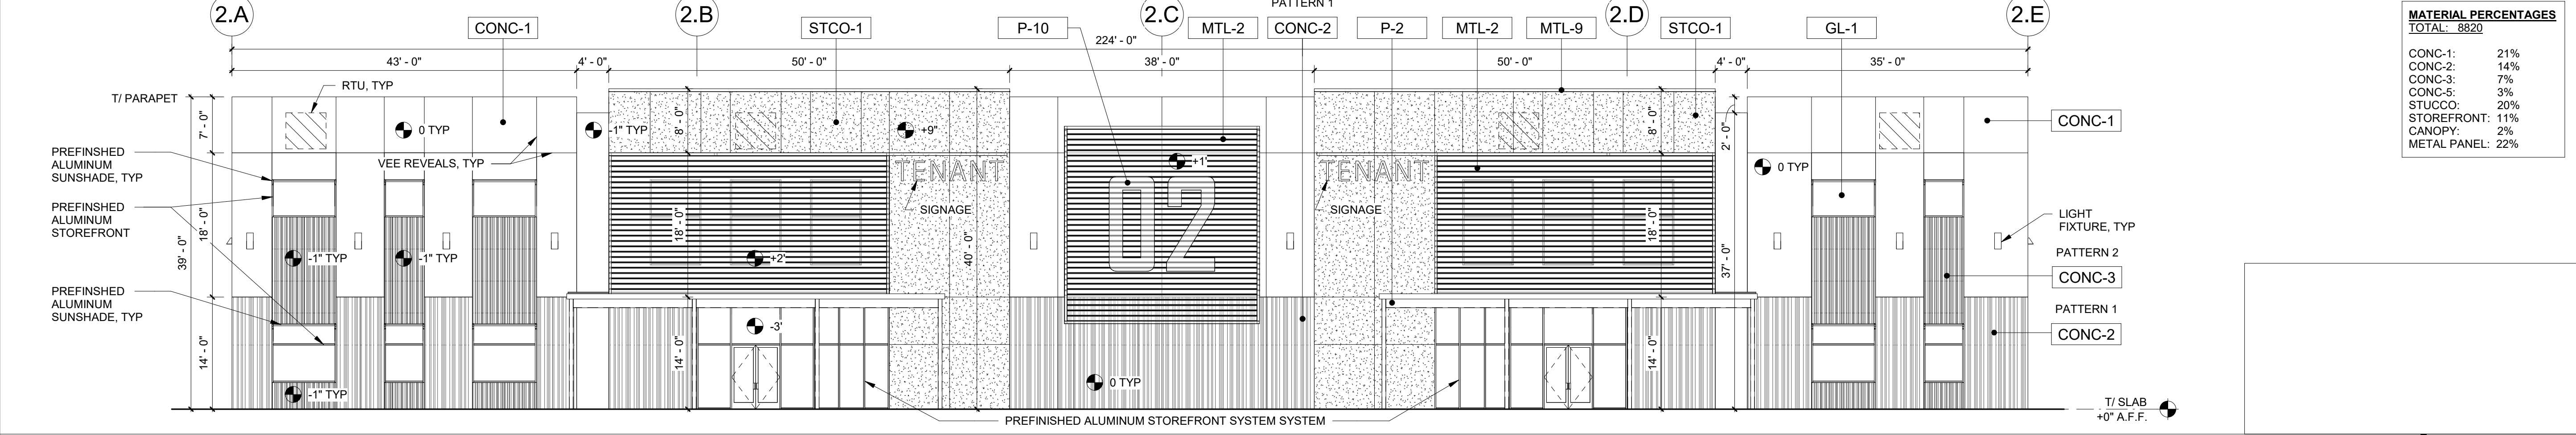

BUILDING 2 - SOUTH 3/32" = 1'-0" 1

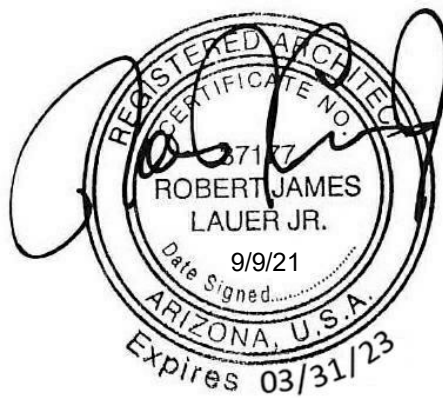

Sossaman
Business
Campus

Mesa, Arizona

ZON21-00467
DRB21-00463

EXTERIOR ELEVATIONS -
B/W

DATE: 09.09.21
PROJECT NO: 20064





REVISIONS
NO: DATE: DESCRIPTION:

THIS DRAWING IS THE PROPERTY OF ADW
ARCHITECTS, PA. AND SHALL NOT BE
REPRODUCED OR COPIED IN WHOLE OR PART.
IT SHALL NOT BE USED ON ANY OTHER
PROJECT OR GIVEN TO ANY OTHER COMPANY
OR AGENCY WITHOUT THE CONSENT OF ADW
ARCHITECTS, PA.

MATERIAL LEGEND - EXTERIOR			
CMU-1	ARCHITECTURAL CMU	BONE	INTEGRAL COLOR
CONC-1	SMOOTH CONCRETE	SW 6350	PAINTED
CONC-2	PATTERNED AS NOTED	SW 9092	PAINTED
CONC-3	PATTERNED AS NOTED	SW 6086	PAINTED
CONC-4	SMOOTH CONCRETE	SW 7617	PAINTED
CONC-5	SMOOTH CONCRETE	SW 7592	PAINTED
CONC-6	SMOOTH CONCRETE	SW 6883	PAINTED
CONC-7	SMOOTH CONCRETE	SW 6468	PAINTED
CONC-8	SMOOTH CONCRETE	SW 6684	PAINTED
CONC-9	SMOOTH CONCRETE	SW 6419	PAINTED
CONC-10	SMOOTH CONCRETE	SW 6416	PAINTED
CONC-11	SMOOTH CONCRETE	SW 6664	PAINTED
GL-1	INSULATED GLAZING	VITRO	VITRO SOLARBAN 67 SOLARBLUE
MTL-1	PERFORATED METAL PANEL	SW 7617	PAINTED
MTL-2	PERFORATED METAL PANEL	SW 7592	PAINTED
MTL-3	PERFORATED METAL PANEL	SW 6883	PAINTED
MTL-4	PERFORATED METAL PANEL	SW 6468	PAINTED
MTL-5	PERFORATED METAL PANEL	SW 6684	PAINTED
MTL-6	PERFORATED METAL PANEL	SW 6419	PAINTED
MTL-7	PERFORATED METAL PANEL	SW 6416	PAINTED
MTL-8	PERFORATED METAL PANEL	SW 6664	PAINTED
MTL-9	PREFINISHED METAL COPING	DARK BRONZE	COLOR TO MATCH STOREFRONT
MTL-10	PERFORATED METAL PANEL	COPPER	PAINTED
P-1	PAINT	SW 7617	MATCH MTL-1
P-2	PAINT	SW 7592	MATCH MTL-2
P-3	PAINT	SW 6883	MATCH MTL-3
P-4	PAINT	SW 6468	MATCH MTL-8
P-5	PAINT	SW 6684	MATCH MTL-5
P-6	PAINT	SW 6419	MATCH MTL-6
P-7	PAINT	SW 6416	MATCH MTL-7
P-8	PAINT	SW 6664	MATCH MTL-4
P-9	PAINT	DARK BRONZE	COLOR TO MATCH STOREFRONT
P-10	PAINT	WHITE	PAINTED
SF-1	PREFINISHED METAL	DARK BRONZE	COLOR TO MATCH STOREFRONT
STCO-1	SANDPEBBEL FINE FINISH COAT	SW 6096	DRYVIT OR EQUAL

OVERALL BUILDING MATERIAL PERCENTAGE


CONC-1:	54%
CONC-2:	20%
CONC-3:	2%
CONC-4:	14%
STUCCO:	3%
STOREFRONT:	2%
DOORS:	2%
CANOPY:	1%
METAL PANEL:	2%

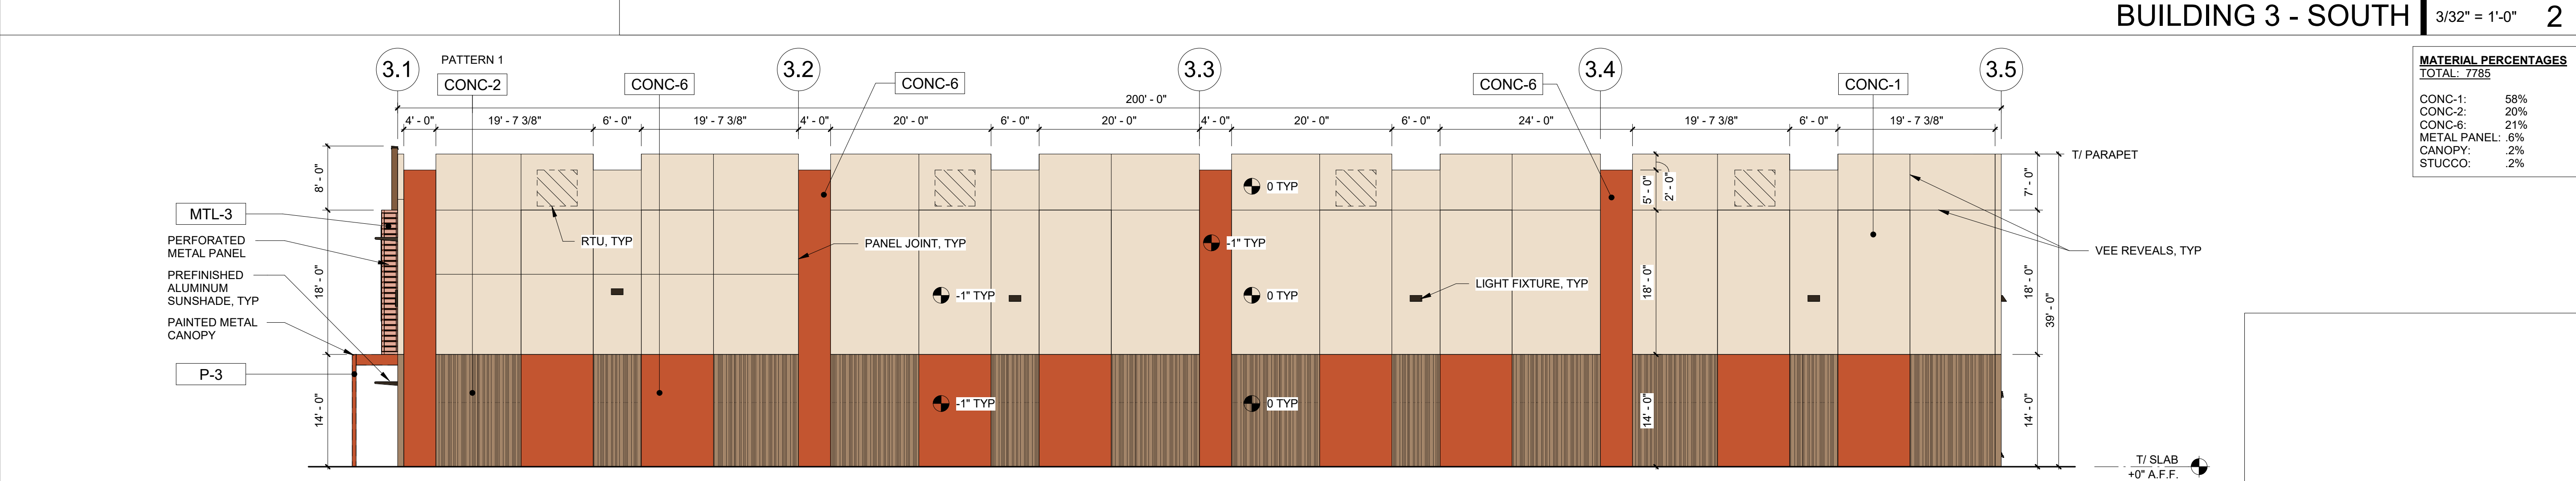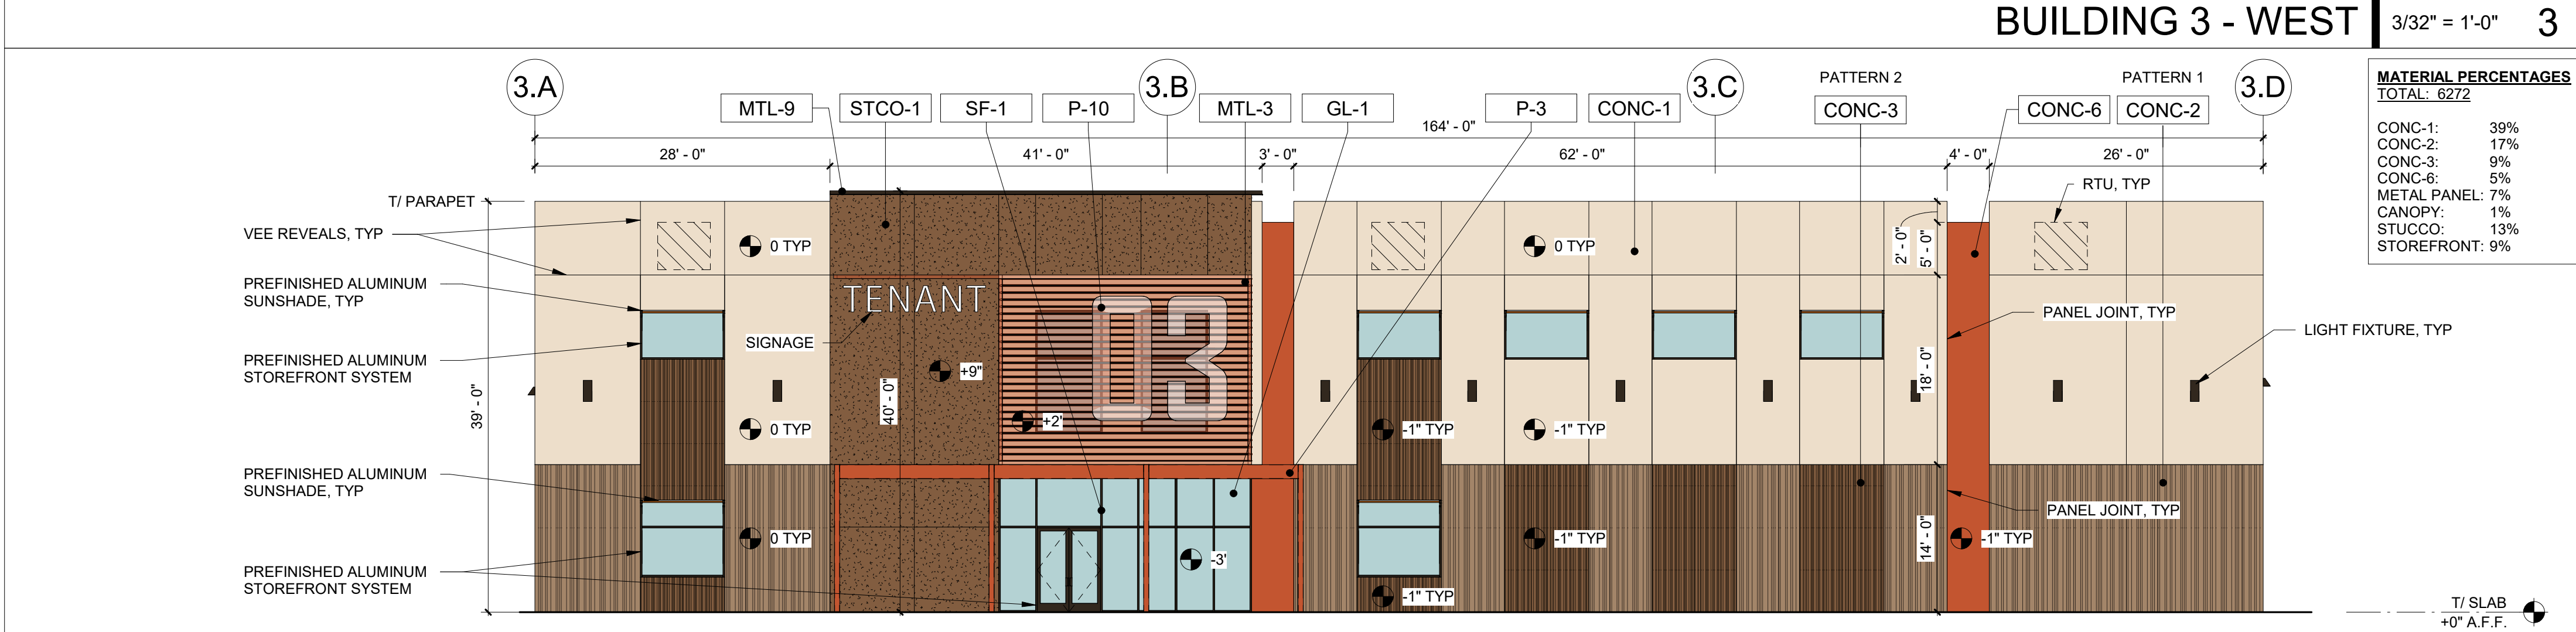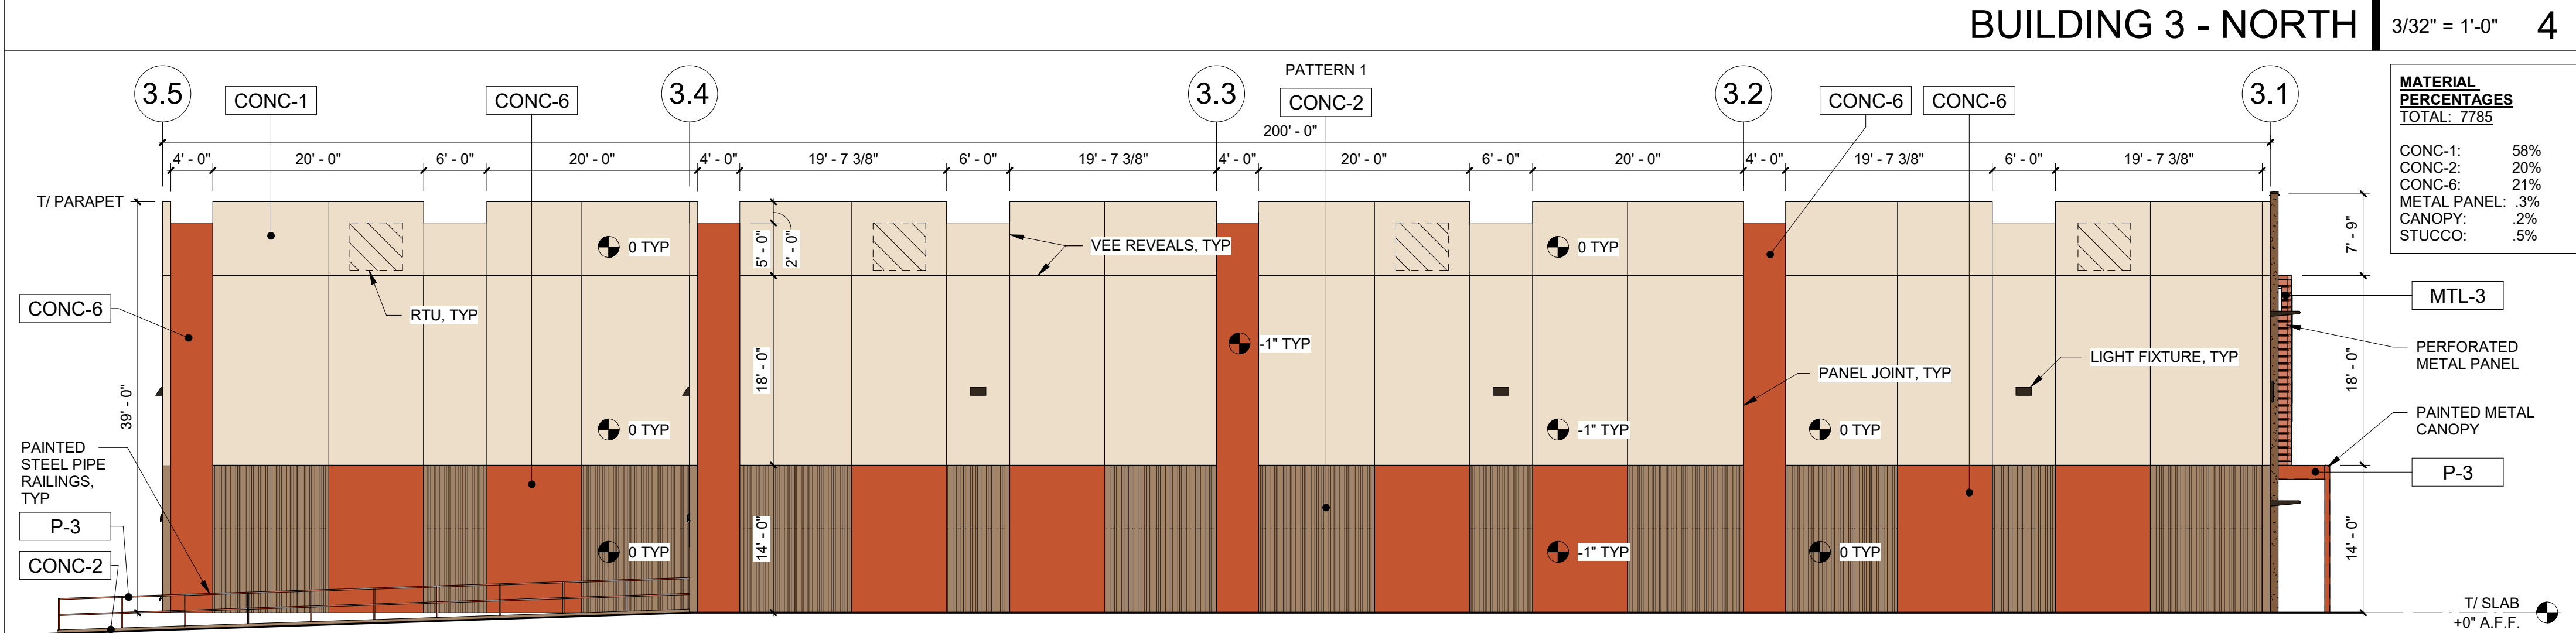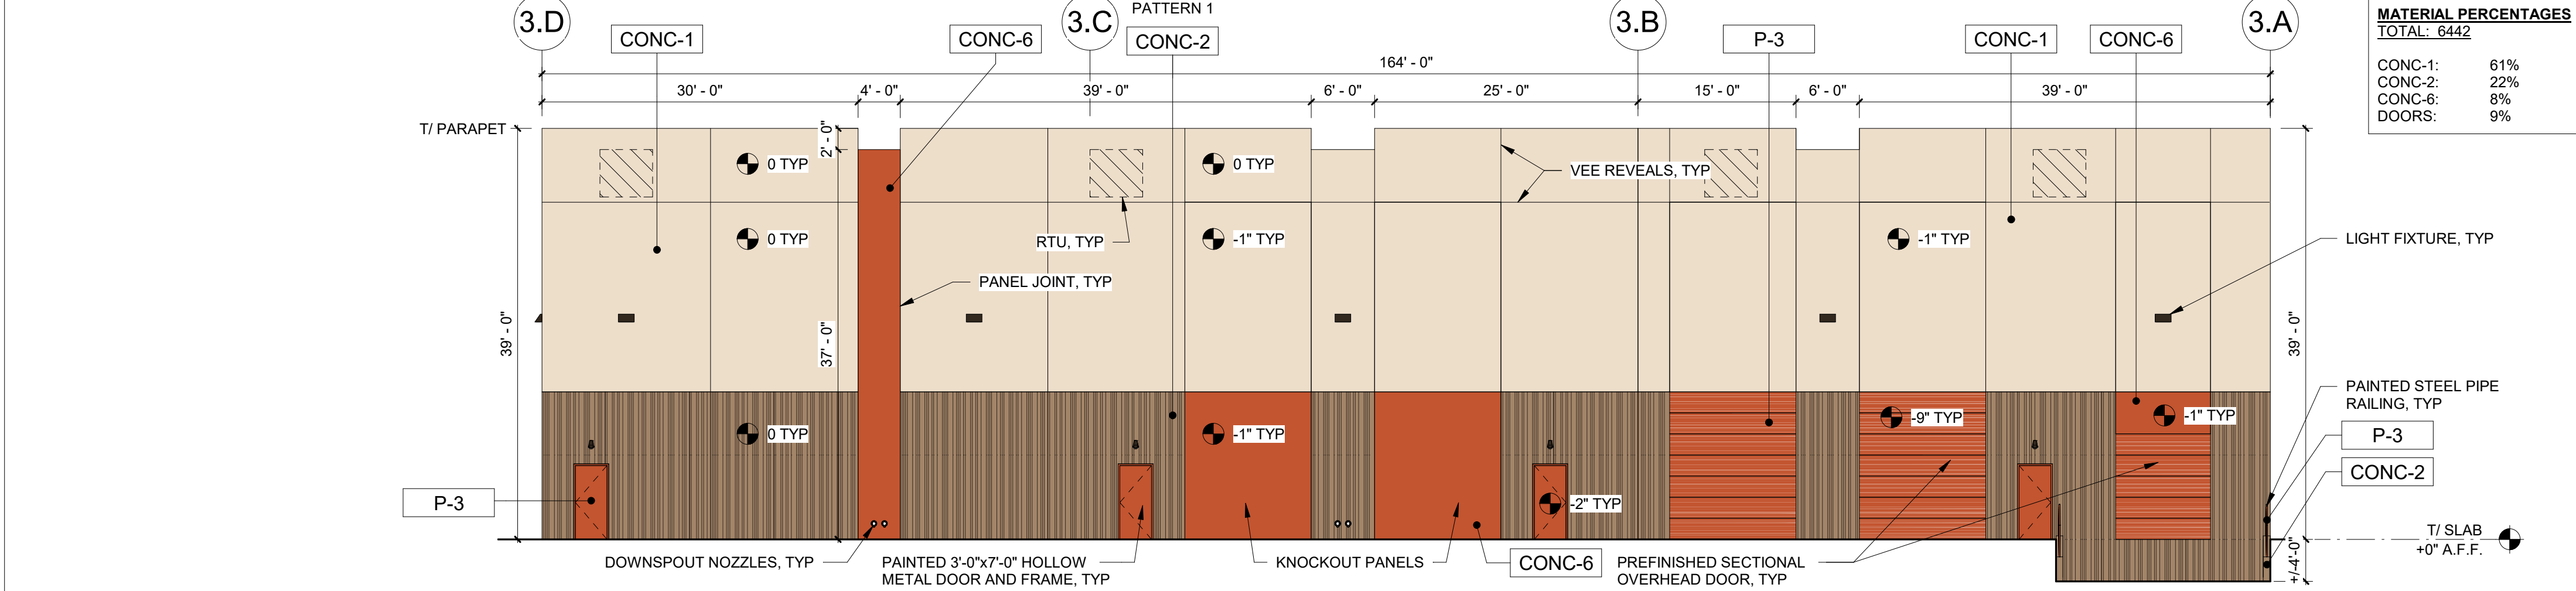

adwarchitects
environments for life

architecture planning interiors

2815 COLISEUM CENTRE DRIVE
SUITE 500
CHARLOTTE, NORTH CAROLINA 28217
P 704.379.1919
F 704.379.1920
www.adwarchitects.com

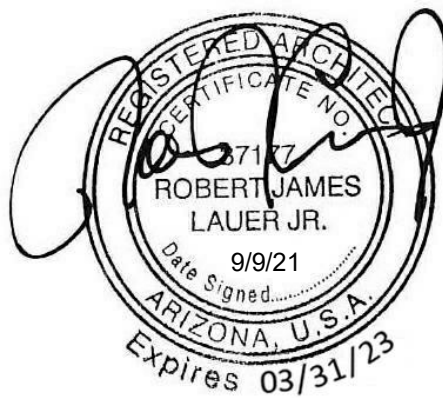

**Sossaman
Business
Campus**

Mesa, Arizona

ZON21-00467
DRB21-00463

EXTERIOR ELEVATIONS -
COLOR

DATE: 09.09.21
PROJECT NO: 20064

REVISIONS
NO: DATE: DESCRIPTION:





THIS DRAWING IS THE PROPERTY OF ADW ARCHITECTS, PA. AND SHALL NOT BE REPRODUCED OR COPIED IN WHOLE OR PART. IT SHALL NOT BE USED ON ANY OTHER PROJECT OR GIVEN TO ANY OTHER COMPANY OR AGENCY WITHOUT THE CONSENT OF ADW ARCHITECTS, PA.

SHEET NUMBER

A4a

MATERIAL LEGEND - EXTERIOR			
CMU-1	ARCHITECTURAL CMU	BONE	INTEGRAL COLOR
CONC-1	SMOOTH CONCRETE	SW 6350	PAINTED
CONC-2	PATTERNED AS NOTED	SW 9092	PAINTED
CONC-3	PATTERNED AS NOTED	SW 6086	PAINTED
CONC-4	SMOOTH CONCRETE	SW 7617	PAINTED
CONC-5	SMOOTH CONCRETE	SW 7592	PAINTED
CONC-6	SMOOTH CONCRETE	SW 6883	PAINTED
CONC-7	SMOOTH CONCRETE	SW 6468	PAINTED
CONC-8	SMOOTH CONCRETE	SW 6684	PAINTED
CONC-9	SMOOTH CONCRETE	SW 6419	PAINTED
CONC-10	SMOOTH CONCRETE	SW 6416	PAINTED
CONC-11	SMOOTH CONCRETE	SW 6664	PAINTED
GL-1	INSULATED GLAZING	VITRO	VITRO SOLARBAN 67 SOLARBLUE
MTL-1	PERFORATED METAL PANEL	SW 7617	PAINTED
MTL-2	PERFORATED METAL PANEL	SW 7592	PAINTED
MTL-3	PERFORATED METAL PANEL	SW 6883	PAINTED
MTL-4	PERFORATED METAL PANEL	SW 6468	PAINTED
MTL-5	PERFORATED METAL PANEL	SW 6684	PAINTED
MTL-6	PERFORATED METAL PANEL	SW 6419	PAINTED
MTL-7	PERFORATED METAL PANEL	SW 6416	PAINTED
MTL-8	PERFORATED METAL PANEL	SW 6664	PAINTED
MTL-9	PREFINISHED METAL COPING	DARK BRONZE	COLOR TO MATCH STOREFRONT
MTL-10	PERFORATED METAL PANEL	COPPER	PAINTED
P-1	PAINT	SW 7617	MATCH MTL-1
P-2	PAINT	SW 7592	MATCH MTL-2
P-3	PAINT	SW 6883	MATCH MTL-3
P-4	PAINT	SW 6468	MATCH MTL-8
P-5	PAINT	SW 6684	MATCH MTL-5
P-6	PAINT	SW 6419	MATCH MTL-6
P-7	PAINT	SW 6416	MATCH MTL-7
P-8	PAINT	SW 6664	MATCH MTL-4
P-9	PAINT	DARK BRONZE	COLOR TO MATCH STOREFRONT
P-10	PAINT	WHITE	PAINTED
SF-1	PREFINISHED METAL	DARK BRONZE	
STCO-1	SANDPEBBEL FINE FINISH COAT	SW 6096	DRYVIT OR EQUAL


OVERALL BUILDING MATERIAL PERCENTAGE	
CONC-1:	54%
CONC-2:	21%
CONC-3:	8%
CONC-4:	7%
STUCCO:	2%
STOREFRONT:	3%
DOORS:	2%
CANOPY:	1%
METAL PANEL:	2%

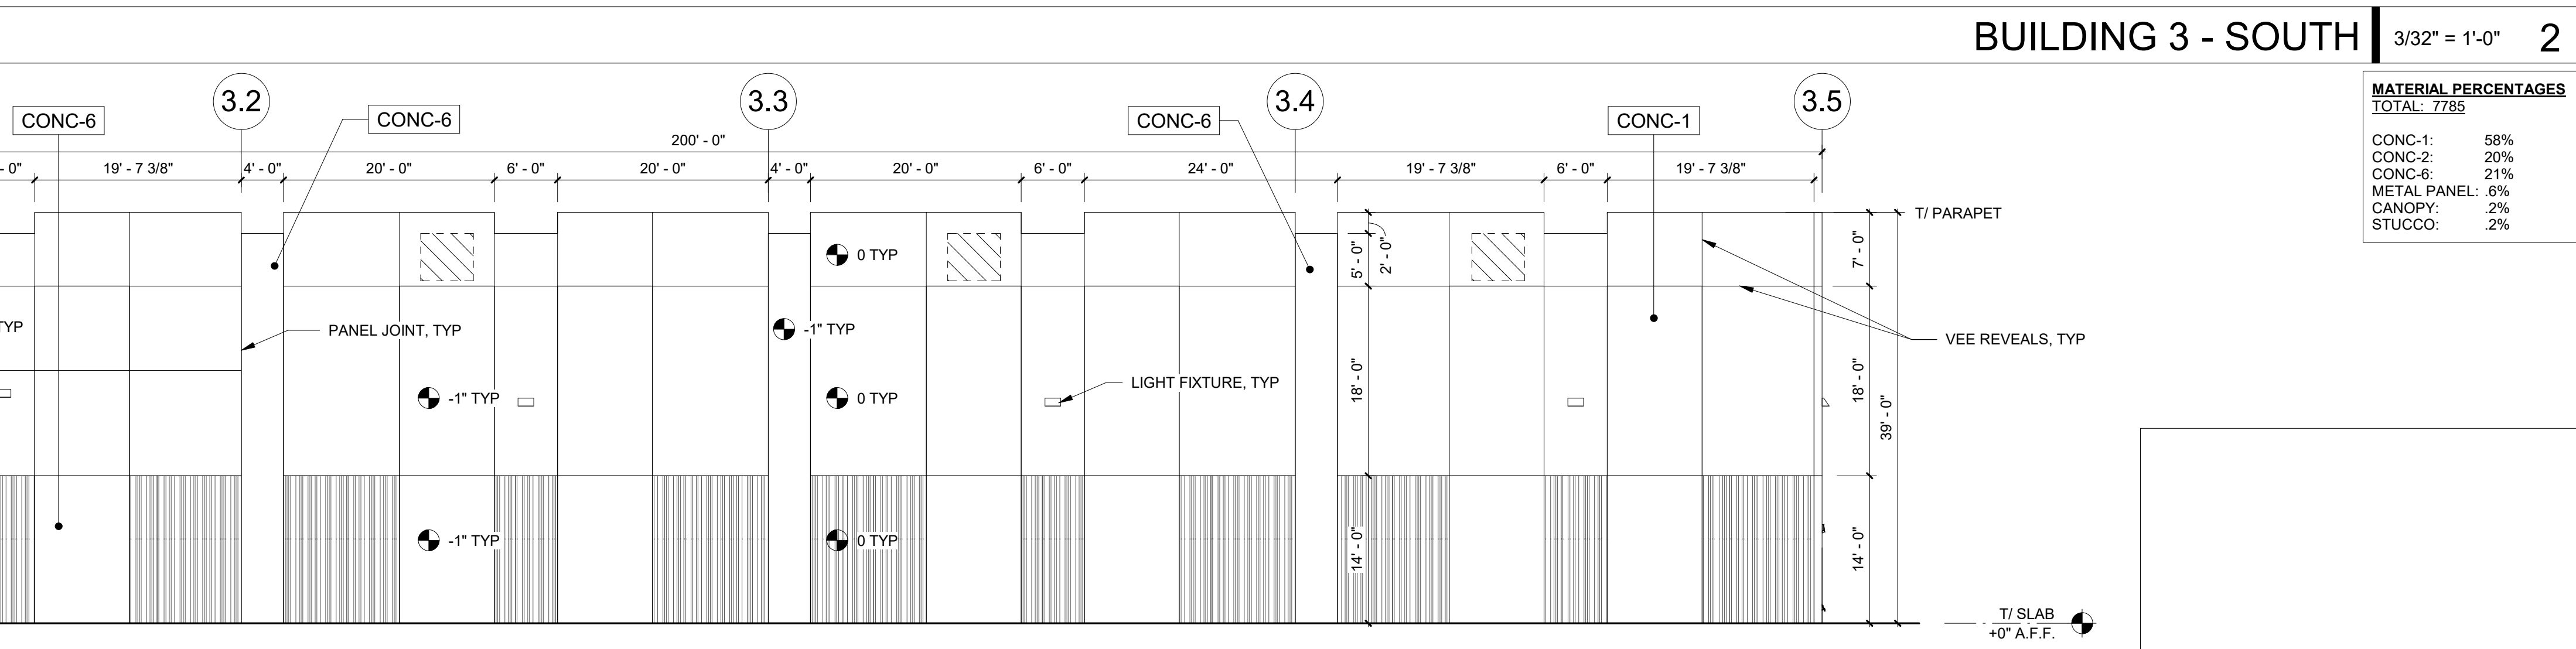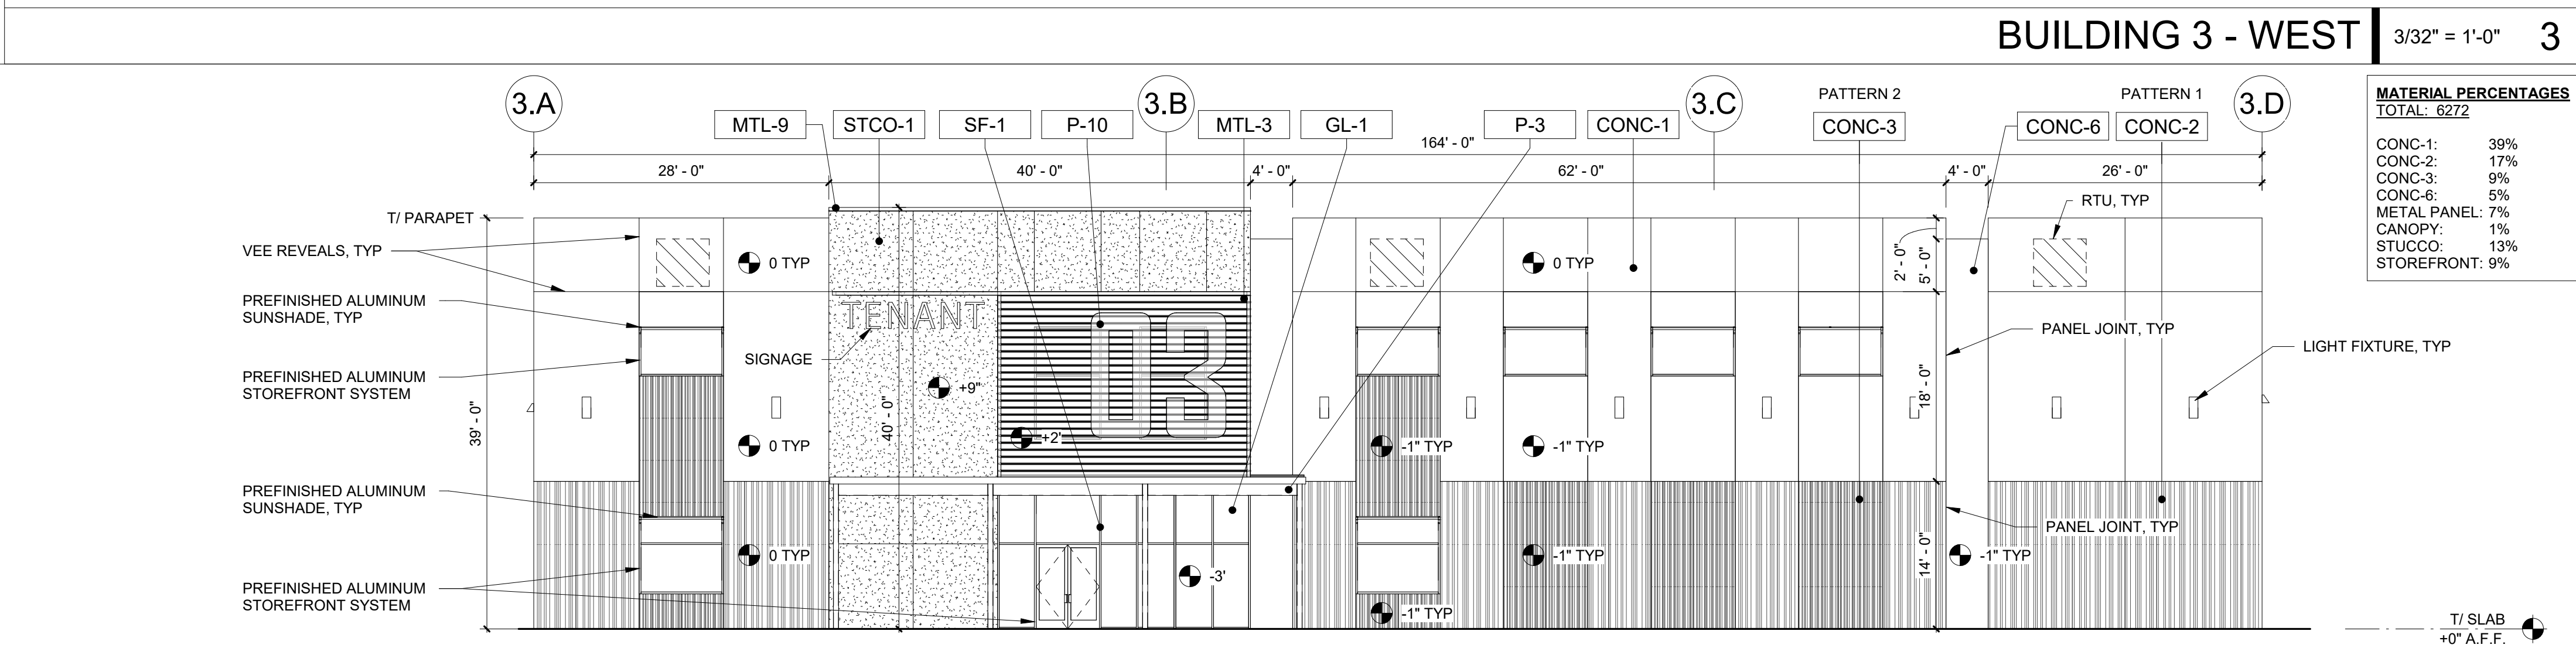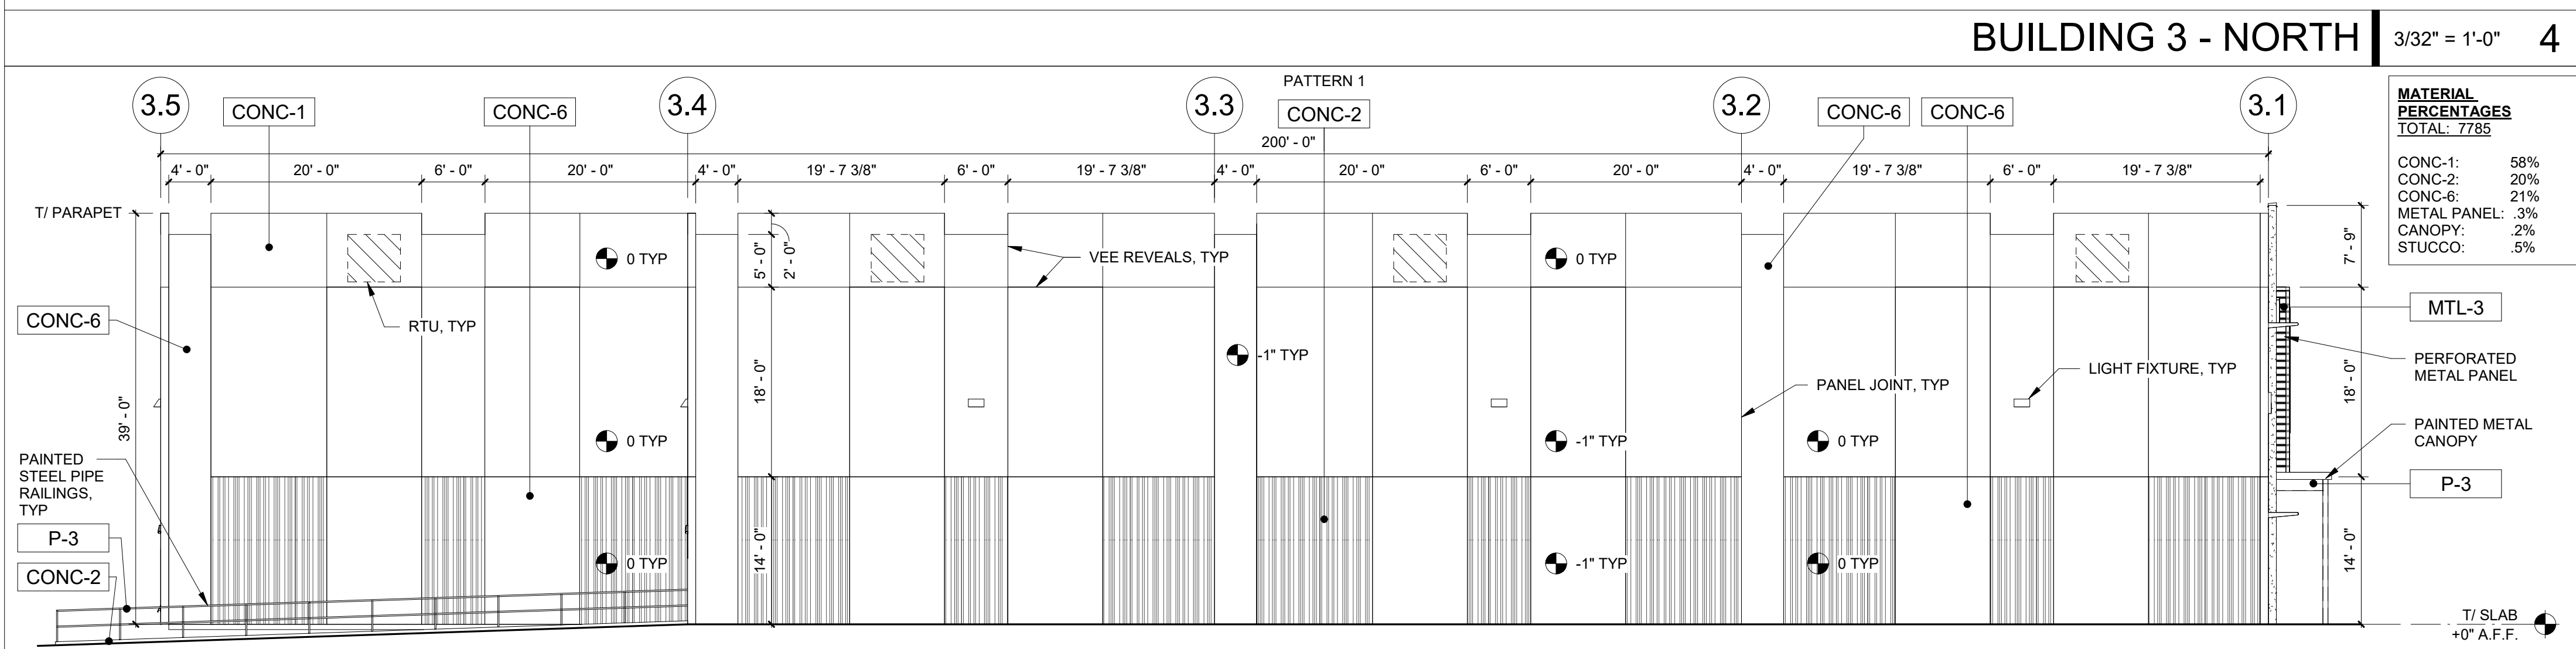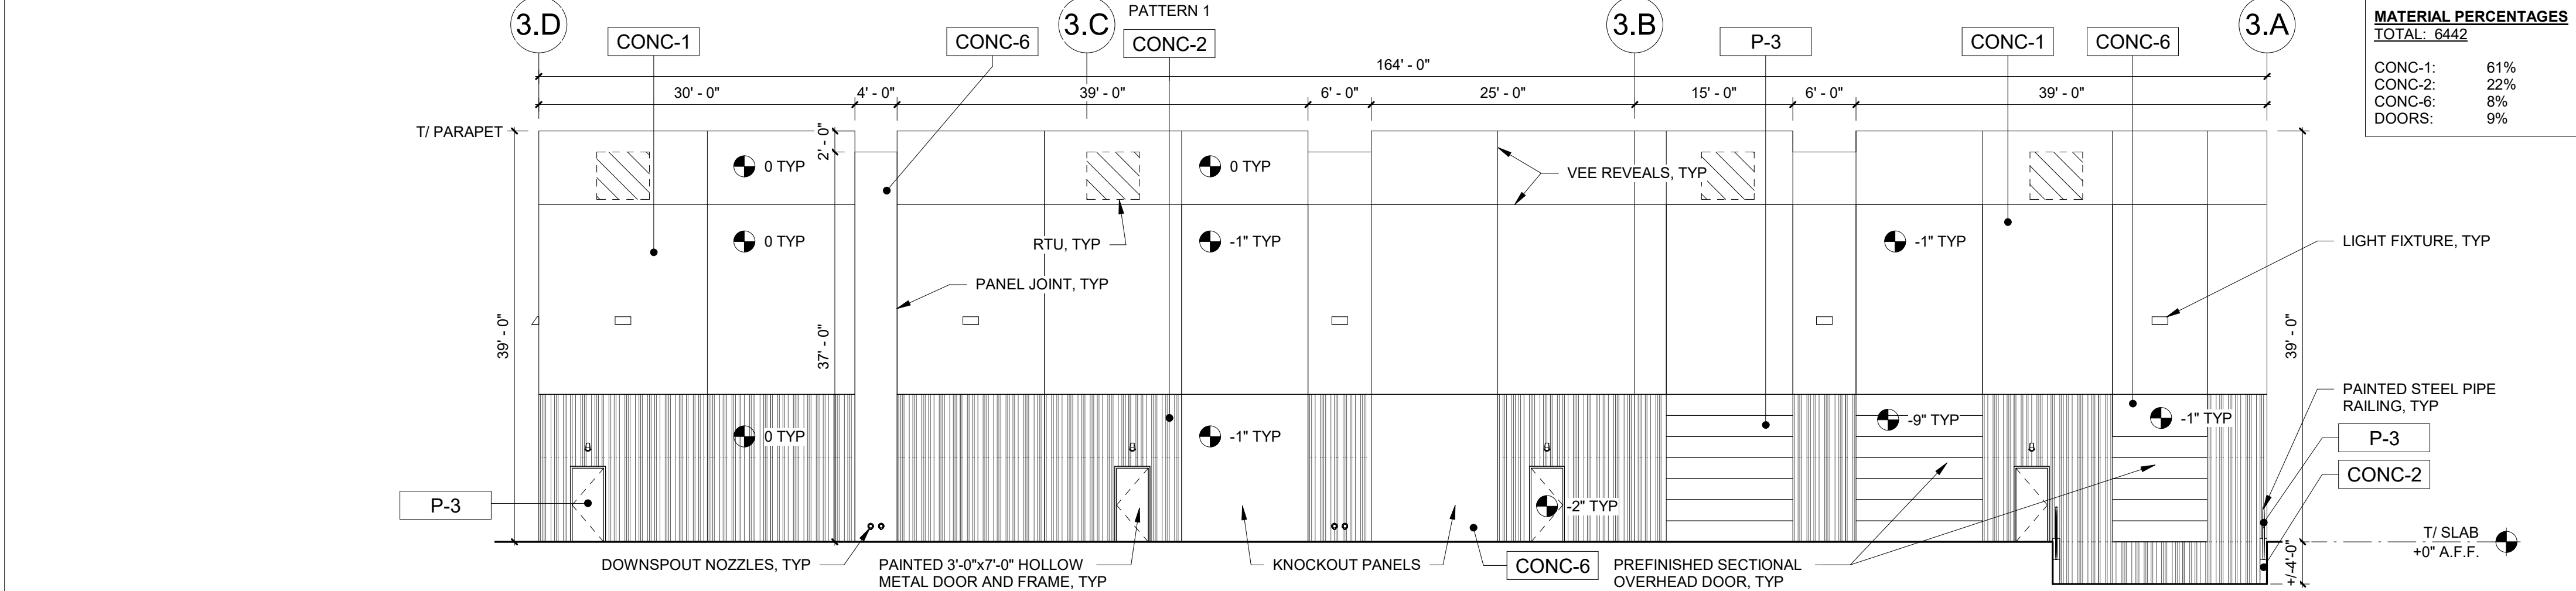

adwarchitects
environments for life

architecture planning interiors

2815 COLISEUM CENTRE DRIVE
SUITE 500
CHARLOTTE, NORTH CAROLINA 28217
P 704.379.1919
F 704.379.1920
www.adwarchitects.com

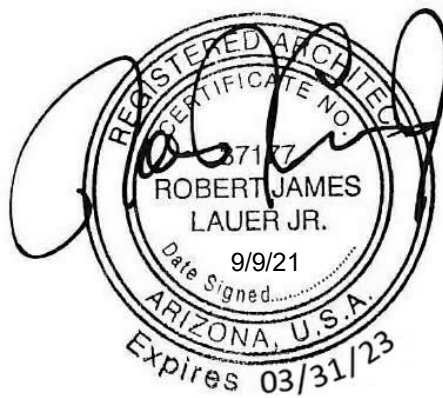

Sossaman Business Campus

Mesa, Arizona

ZON21-00467
DRB21-00463

EXTERIOR ELEVATIONS - B/W

DATE: 09.09.21
PROJECT NO: 20064

REVISIONS
NO: DATE: DESCRIPTION:


THIS DRAWING IS THE PROPERTY OF ADW ARCHITECTS, PA. AND SHALL NOT BE REPRODUCED OR COPIED IN WHOLE OR PART. IT SHALL NOT BE USED ON ANY OTHER PROJECT OR GIVEN TO ANY OTHER COMPANY OR AGENCY WITHOUT THE CONSENT OF ADW ARCHITECTS, PA.

SHEET NUMBER

A4b

CMU-1	ARCHITECTURAL CMU	BONE	INTEGRAL COLOR
CONC-1	SMOOTH CONCRETE	SW 6350	PAINTED
CONC-2	PATTERNED AS NOTED	SW 9092	PAINTED
CONC-3	PATTERNED AS NOTED	SW 6096	PAINTED
CONC-4	SMOOTH CONCRETE	SW 7617	PAINTED
CONC-5	SMOOTH CONCRETE	SW 7592	PAINTED
CONC-6	SMOOTH CONCRETE	SW 6883	PAINTED
CONC-7	SMOOTH CONCRETE	SW 6468	PAINTED
CONC-8	SMOOTH CONCRETE	SW 6684	PAINTED
CONC-9	SMOOTH CONCRETE	SW 6419	PAINTED
CONC-10	SMOOTH CONCRETE	SW 6416	PAINTED
CONC-11	SMOOTH CONCRETE	SW 6664	PAINTED
GL-1	INSULATED GLAZING	VITRO	VITRO SOLARBAN 67 SOLARBLUE
MTL-1	PERFORATED METAL PANEL	SW 7617	PAINTED
MTL-2	PERFORATED METAL PANEL	SW 7592	PAINTED
MTL-3	PERFORATED METAL PANEL	SW 6883	PAINTED
MTL-4	PERFORATED METAL PANEL	SW 6468	PAINTED
MTL-5	PERFORATED METAL PANEL	SW 6684	PAINTED
MTL-6	PERFORATED METAL PANEL	SW 6419	PAINTED
MTL-7	PERFORATED METAL PANEL	SW 6416	PAINTED
MTL-8	PERFORATED METAL PANEL	SW 6664	PAINTED
MTL-9	PREFINISHED METAL COPING	DARK BRONZE	COLOR TO MATCH STOREFRONT
MTL-10	PERFORATED METAL PANEL	COPPER	PAINTED
P-1	PAINT	SW 7617	MATCH MTL-1
P-2	PAINT	SW 7592	MATCH MTL-2
P-3	PAINT	SW 6883	MATCH MTL-3
P-4	PAINT	SW 6468	MATCH MTL-8
P-5	PAINT	SW 6684	MATCH MTL-5
P-6	PAINT	SW 6419	MATCH MTL-6
P-7	PAINT	SW 6416	MATCH MTL-7
P-8	PAINT	SW 6664	MATCH MTL-4
P-9	PAINT	DARK BRONZE	COLOR TO MATCH STOREFRONT
P-10	PAINT	WHITE	PAINTED
SF-1	PREFINISHED METAL	DARK BRONZE	
STCO-1	SANDEBBEL FINE FINISH COAT	SW 6096	DRYVIT OR EQUAL

<u>OVERALL BUILDING MATERIAL PERCENTAGE</u>	
CONC-1:	52%
CONC-2:	18%
CONC-3:	3%
CONC-11:	13%
STUCCO:	2%
STOREFRONT:	7%
DOORS:	3%
CANOPY:	1%
METAL PANEL:	1%

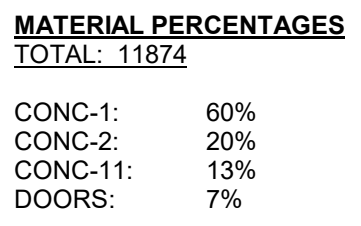
[illegible]

MATERIAL PERCENTAGES
TOTAL: 11706


CONC-1:	36%
CONC-2:	14%
CONC-3:	11%
CONC-11:	6%
METAL PANEL:	5%
CANOPY:	1%
STUCCO:	7%
STOREFRONT:	20%

CMU-1	ARCHITECTURAL CMU	BONE	INTEGRAL COLOR
CONC-1	SMOOTH CONCRETE	SW 6350	PAINTED
CONC-2	PATTERNED AS NOTED	SW 9092	PAINTED
CONC-3	PATTERNED AS NOTED	SW 6096	PAINTED
CONC-4	SMOOTH CONCRETE	SW 7617	PAINTED
CONC-5	SMOOTH CONCRETE	SW 7592	PAINTED
CONC-6	SMOOTH CONCRETE	SW 6883	PAINTED
CONC-7	SMOOTH CONCRETE	SW 6468	PAINTED
CONC-8	SMOOTH CONCRETE	SW 6684	PAINTED
CONC-9	SMOOTH CONCRETE	SW 6419	PAINTED
CONC-10	SMOOTH CONCRETE	SW 6416	PAINTED
CONC-11	SMOOTH CONCRETE	SW 6664	PAINTED
GL-1	INSULATED GLAZING	VITRO	VITRO SOLARBAN 67 SOLARBLUE
MTL-1	PERFORATED METAL PANEL	SW 7617	PAINTED
MTL-2	PERFORATED METAL PANEL	SW 7592	PAINTED
MTL-3	PERFORATED METAL PANEL	SW 6883	PAINTED
MTL-4	PERFORATED METAL PANEL	SW 6468	PAINTED
MTL-5	PERFORATED METAL PANEL	SW 6684	PAINTED
MTL-6	PERFORATED METAL PANEL	SW 6419	PAINTED
MTL-7	PERFORATED METAL PANEL	SW 6416	PAINTED
MTL-8	PERFORATED METAL PANEL	SW 6684	PAINTED
MTL-9	PREFINISHED METAL COPING	DARK BRONZE	COLOR TO MATCH STOREFRONT
MTL-10	PERFORATED METAL PANEL	COPPER	PAINTED
P-1	PAINT	SW 7617	MATCH MTL-1
P-2	PAINT	SW 7592	MATCH MTL-2
P-3	PAINT	SW 6883	MATCH MTL-3
P-4	PAINT	SW 6468	MATCH MTL-8
P-5	PAINT	SW 6684	MATCH MTL-5
P-6	PAINT	SW 6419	MATCH MTL-6
P-7	PAINT	SW 6416	MATCH MTL-7
P-8	PAINT	SW 6664	MATCH MTL-4
P-9	PAINT	DARK BRONZE	COLOR TO MATCH STOREFRONT
P-10	PAINT	WHITE	PAINTED
SF-1	PREFINISHED METAL	DARK BRONZE	
STCO-1	SANDBEEL FINE FINISH COAT	SW 6096	DRYVIT OR EQUAL


<u>OVERALL BUILDING MATERIAL PERCENTAGE</u>	
CONC-1:	52%
CONC-2:	18%
CONC-3:	3%
CONC-11:	13%
STUCCO:	2%
STOREFRONT:	7%
DOORS:	3%
CANOPY:	1%
METAL PANEL:	1%

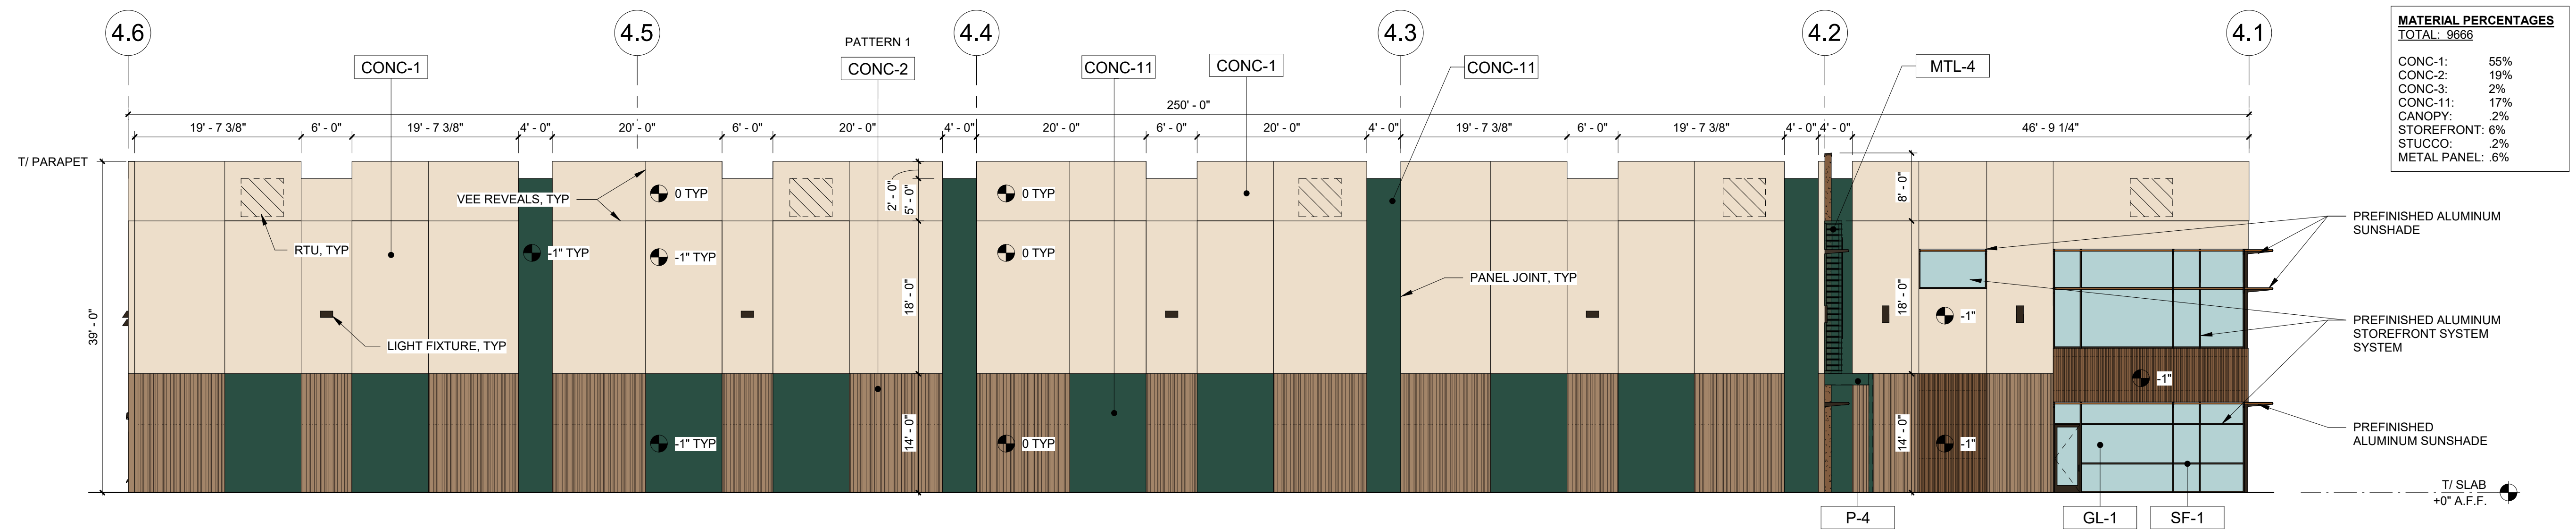

BUILDING 4 - WEST | 3/32" = 1'-0" **2**

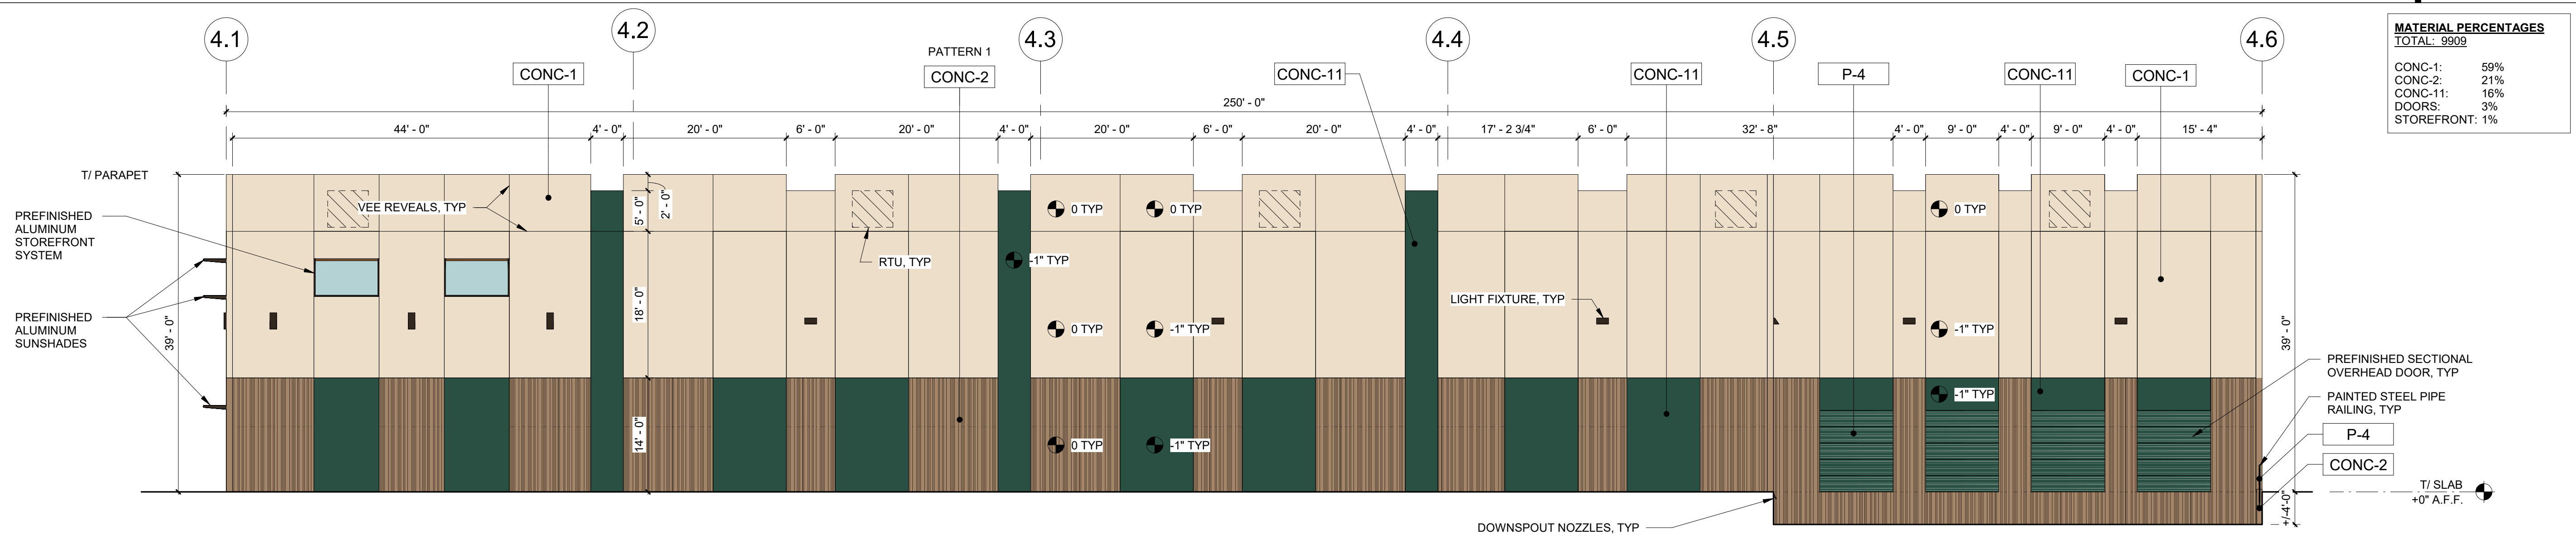

BUILDING 4 - EAST 3/32" = 1'-0" 1

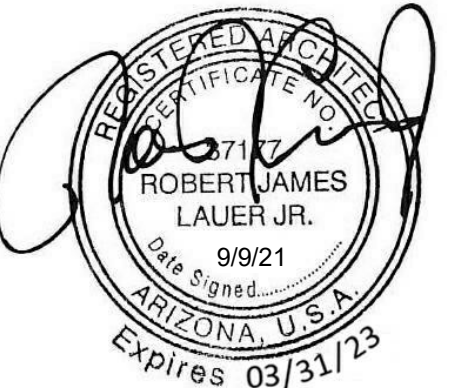

Sossaman Business Campus

Mesa, Arizona

ZON21-00467
DRB21-00463

EXTERIOR ELEVATIONS -
COLOR

DATE: 09.09.21
PROJECT NO: 20064


REVISIONS

NO: DATE: DESCRIPTION:


THIS DRAWING IS THE PROPERTY OF ADW ARCHITECTS, P.A. AND SHALL NOT BE REPRODUCED OR COPIED IN WHOLE OR PART. IT SHALL NOT BE USED ON ANY OTHER PROJECT OR GIVEN TO ANY OTHER COMPANY OR AGENCY WITHOUT THE CONSENT OF ADW ARCHITECTS, P.A.

CMU-1	ARCHITECTURAL CMU	BONE	INTEGRAL COLOR
CONC-1	SMOOTH CONCRETE	SW 6350	PAINTED
CONC-2	PATTERNED AS NOTED	SW 9092	PAINTED
CONC-3	PATTERNED AS NOTED	SW 6096	PAINTED
CONC-4	SMOOTH CONCRETE	SW 7617	PAINTED
CONC-5	SMOOTH CONCRETE	SW 7592	PAINTED
CONC-6	SMOOTH CONCRETE	SW 6883	PAINTED
CONC-7	SMOOTH CONCRETE	SW 6468	PAINTED
CONC-8	SMOOTH CONCRETE	SW 6684	PAINTED
CONC-9	SMOOTH CONCRETE	SW 6419	PAINTED
CONC-10	SMOOTH CONCRETE	SW 6416	PAINTED
CONC-11	SMOOTH CONCRETE	SW 6664	PAINTED
GL-1	INSULATED GLAZING	VITRO	VITRO SOLARBAN 67 SOLARBLUE
MTL-1	PERFORATED METAL PANEL	SW 7617	PAINTED
MTL-2	PERFORATED METAL PANEL	SW 7592	PAINTED
MTL-3	PERFORATED METAL PANEL	SW 6883	PAINTED
MTL-4	PERFORATED METAL PANEL	SW 6468	PAINTED
MTL-5	PERFORATED METAL PANEL	SW 6684	PAINTED
MTL-6	PERFORATED METAL PANEL	SW 6419	PAINTED
MTL-7	PERFORATED METAL PANEL	SW 6416	PAINTED
MTL-8	PERFORATED METAL PANEL	SW 6684	PAINTED
MTL-9	PREFINISHED METAL COPING	DARK BRONZE	COLOR TO MATCH STOREFRONT
MTL-10	PERFORATED METAL PANEL	COPPER	PAINTED
P-1	PAINT	SW 7617	MATCH MTL-1
P-2	PAINT	SW 7592	MATCH MTL-2
P-3	PAINT	SW 6883	MATCH MTL-3
P-4	PAINT	SW 6468	MATCH MTL-8
P-5	PAINT	SW 6684	MATCH MTL-5
P-6	PAINT	SW 6419	MATCH MTL-6
P-7	PAINT	SW 6416	MATCH MTL-7
P-8	PAINT	SW 6664	MATCH MTL-4
P-9	PAINT	DARK BRONZE	COLOR TO MATCH STOREFRONT
P-10	PAINT	WHITE	PAINTED
SF-1	PREFINISHED METAL	DARK BRONZE	
STCO-1	SANDPEBBEL FINE FINISH COAT	SW 6096	DRYVIT OR EQUAL


<u>OVERALL BUILDING MATERIAL PERCENTAGE</u>	
CONC1:	50%
CONC2:	19%
CONC3:	11%
CONC7:	6%
STUCCO:	2%
STOREFRONT:	7%
DOORS:	3%
CANOPY:	1%
METAL PANEL:	1%

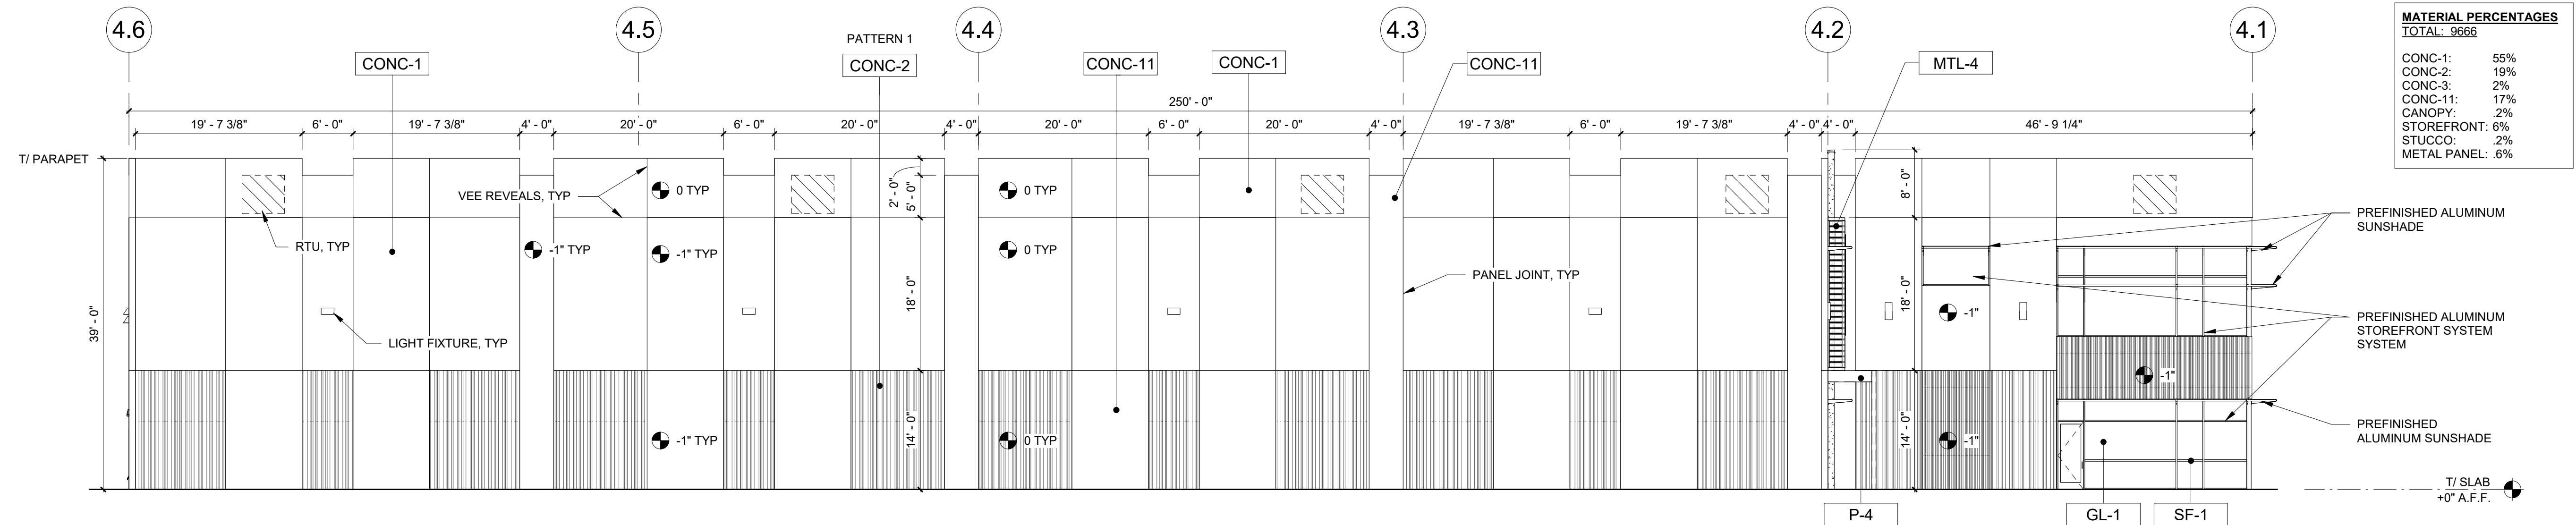

BUILDING 4 - WEST | 3/32" = 1'-0" | 2

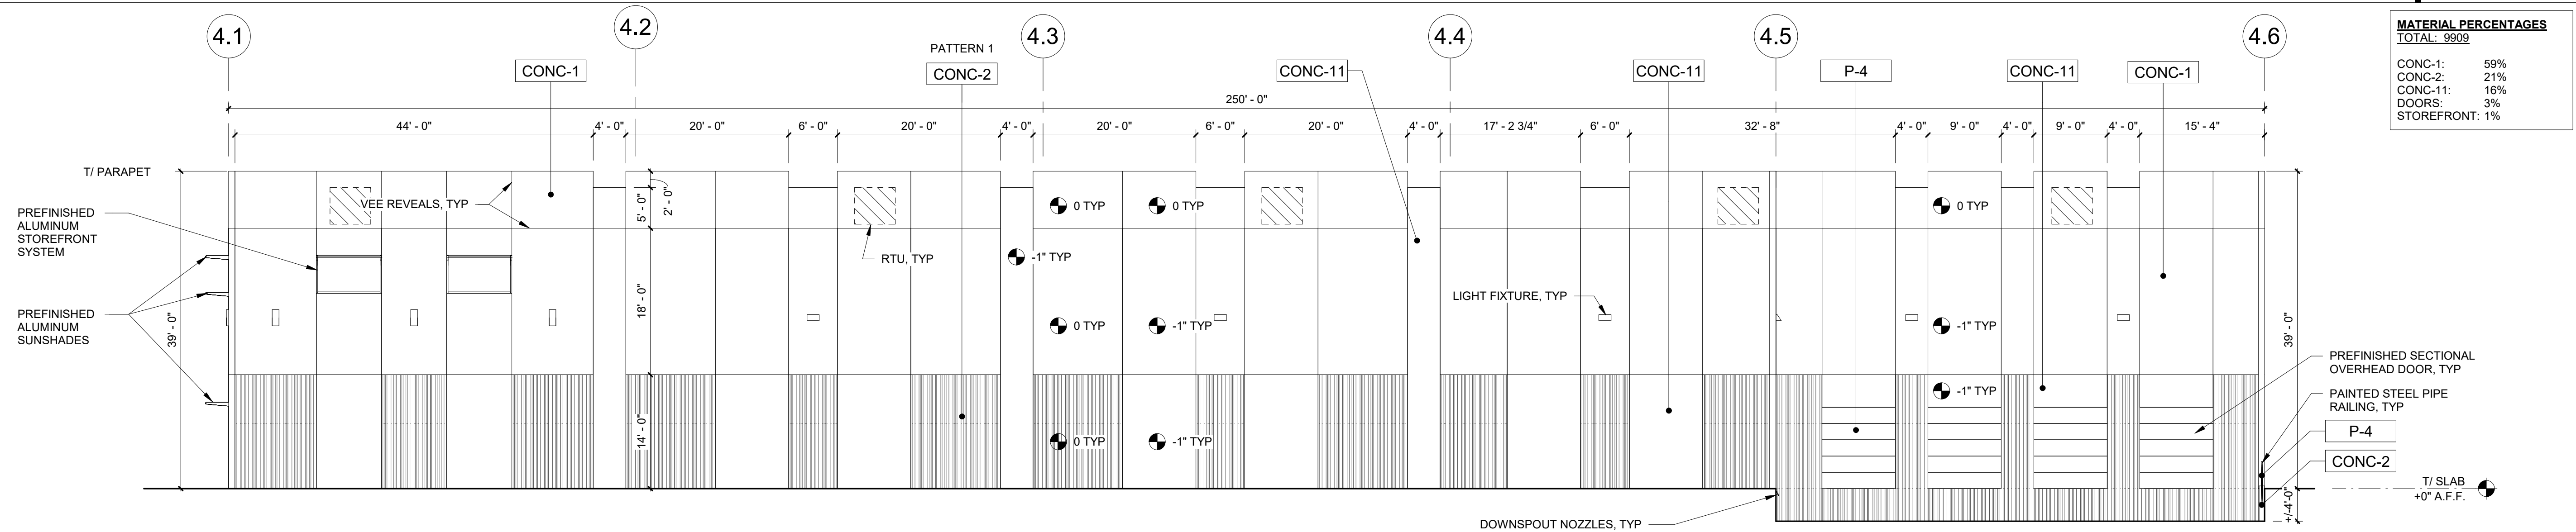

BUILDING 4 - EAST | 3/32" = 1'-0" | 1

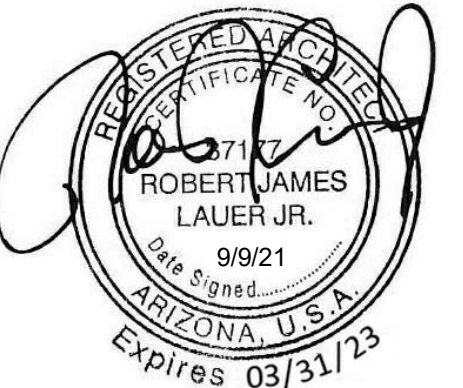

Sossaman Business Campus

Mesa, Arizona

ZON21-00467
DRB21-00463

EXTERIOR ELEVATIONS -
B/W

DATE: 09.09.21
PROJECT NO: 20064

REVISIONS

NO: DATE: DESCRIPTION:

THIS DRAWING IS THE PROPERTY OF ADW ARCHITECTS, PA. AND SHALL NOT BE REPRODUCED OR COPIED IN WHOLE OR PART. IT SHALL NOT BE USED ON ANY OTHER PROJECT OR GIVEN TO ANY OTHER COMPANY OR AGENCY WITHOUT THE CONSENT OF ADW ARCHITECTS, PA.

A6b

CMU-1	ARCHITECTURAL CMU	BONE	INTEGRAL COLOR
CONC-1	SMOOTH CONCRETE	SW 6350	PAINTED
CONC-2	PATTERNED AS NOTED	SW 9092	PAINTED
CONC-3	PATTERNED AS NOTED	SW 6096	PAINTED
CONC-4	SMOOTH CONCRETE	SW 7617	PAINTED
CONC-5	SMOOTH CONCRETE	SW 7592	PAINTED
CONC-6	SMOOTH CONCRETE	SW 6883	PAINTED
CONC-7	SMOOTH CONCRETE	SW 6468	PAINTED
CONC-8	SMOOTH CONCRETE	SW 6684	PAINTED
CONC-9	SMOOTH CONCRETE	SW 6419	PAINTED
CONC-10	SMOOTH CONCRETE	SW 6416	PAINTED
CONC-11	SMOOTH CONCRETE	SW 6664	PAINTED
GL-1	INSULATED GLAZING	VITRO	VITRO SOLARBAN 67 SOLARBLUE
MTL-1	PERFORATED METAL PANEL	SW 7617	PAINTED
MTL-2	PERFORATED METAL PANEL	SW 7592	PAINTED
MTL-3	PERFORATED METAL PANEL	SW 6883	PAINTED
MTL-4	PERFORATED METAL PANEL	SW 6468	PAINTED
MTL-5	PERFORATED METAL PANEL	SW 6684	PAINTED
MTL-6	PERFORATED METAL PANEL	SW 6419	PAINTED
MTL-7	PERFORATED METAL PANEL	SW 6416	PAINTED
MTL-8	PERFORATED METAL PANEL	SW 6664	PAINTED
MTL-9	PREFINISHED METAL COPING	DARK BRONZE	COLOR TO MATCH STOREFRONT
MTL-10	PERFORATED METAL PANEL	COPPER	PAINTED
P-1	PAINT	SW 7617	MATCH MTL-1
P-2	PAINT	SW 7592	MATCH MTL-2
P-3	PAINT	SW 6883	MATCH MTL-3
P-4	PAINT	SW 6468	MATCH MTL-8
P-5	PAINT	SW 6684	MATCH MTL-5
P-6	PAINT	SW 6419	MATCH MTL-6
P-7	PAINT	SW 6416	MATCH MTL-7
P-8	PAINT	SW 6664	MATCH MTL-4
P-9	PAINT	DARK BRONZE	COLOR TO MATCH STOREFRONT
P-10	PAINT	WHITE	PAINTED
SF-1	PREFINISHED METAL	DARK BRONZE	
STCO-1	SANDBEBEL FINE FINISH COAT	SW 6096	DRYVIT OR EQUAL

CMU-1	ARCHITECTURAL CMU	BONE	INTEGRAL COLOR
CONC-1	SMOOTH CONCRETE	SW 6350	PAINTED
CONC-2	PATTERNED AS NOTED	SW 9092	PAINTED
CONC-3	PATTERNED AS NOTED	SW 6096	PAINTED
CONC-4	SMOOTH CONCRETE	SW 7617	PAINTED
CONC-5	SMOOTH CONCRETE	SW 7592	PAINTED
CONC-6	SMOOTH CONCRETE	SW 6883	PAINTED
CONC-7	SMOOTH CONCRETE	SW 6468	PAINTED
CONC-8	SMOOTH CONCRETE	SW 6684	PAINTED
CONC-9	SMOOTH CONCRETE	SW 6419	PAINTED
CONC-10	SMOOTH CONCRETE	SW 6416	PAINTED
CONC-11	SMOOTH CONCRETE	SW 6664	PAINTED
GL-1	INSULATED GLAZING	VITRO	VITRO SOLARBAN 67 SOLARBLUE
MTL-1	PERFORATED METAL PANEL	SW 7617	PAINTED
MTL-2	PERFORATED METAL PANEL	SW 7592	PAINTED
MTL-3	PERFORATED METAL PANEL	SW 6883	PAINTED
MTL-4	PERFORATED METAL PANEL	SW 6468	PAINTED
MTL-5	PERFORATED METAL PANEL	SW 6684	PAINTED
MTL-6	PERFORATED METAL PANEL	SW 6419	PAINTED
MTL-7	PERFORATED METAL PANEL	SW 6416	PAINTED
MTL-8	PERFORATED METAL PANEL	SW 6664	PAINTED
MTL-9	PREFINISHED METAL COPING	DARK BRONZE	COLOR TO MATCH STOREFRONT
MTL-10	PERFORATED METAL PANEL	COPPER	PAINTED
P-1	PAINT	SW 7617	MATCH MTL-1
P-2	PAINT	SW 7592	MATCH MTL-2
P-3	PAINT	SW 6883	MATCH MTL-3
P-4	PAINT	SW 6468	MATCH MTL-8
P-5	PAINT	SW 6684	MATCH MTL-5
P-6	PAINT	SW 6419	MATCH MTL-6
P-7	PAINT	SW 6416	MATCH MTL-7
P-8	PAINT	SW 6664	MATCH MTL-4
P-9	PAINT	DARK BRONZE	COLOR TO MATCH STOREFRONT
P-10	PAINT	WHITE	PAINTED
SF-1	PREFINISHED METAL	DARK BRONZE	
STCO-1	SANDBEBEL FINE FINISH COAT	SW 6096	DRYVIT OR EQUAL

REGISTERED ARCHITECT
 CERTIFICATE NO. 71177
 ROBERT JAMES LAUER JR.
 Date Signed 9/9/21
 ARIZONA, U.S.A.
 Expires 03/31/23

SHEET NUMBER



CMU-1	ARCHITECTURAL CMU	BONE	INTEGRAL COLOR
CONC-1	SMOOTH CONCRETE	SW 6350	PAINTED
CONC-2	PATTERNED AS NOTED	SW 9092	PAINTED
CONC-3	PATTERNED AS NOTED	SW 6096	PAINTED
CONC-4	SMOOTH CONCRETE	SW 7617	PAINTED
CONC-5	SMOOTH CONCRETE	SW 7592	PAINTED
CONC-6	SMOOTH CONCRETE	SW 6883	PAINTED
CONC-7	SMOOTH CONCRETE	SW 6468	PAINTED
CONC-8	SMOOTH CONCRETE	SW 6684	PAINTED
CONC-9	SMOOTH CONCRETE	SW 6419	PAINTED
CONC-10	SMOOTH CONCRETE	SW 6416	PAINTED
CONC-11	SMOOTH CONCRETE	SW 6664	PAINTED
GL-1	INSULATED GLAZING	VITRO	VITRO SOLARBAN 67 SOLARBLUE
MTL-1	PERFORATED METAL PANEL	SW 7617	PAINTED
MTL-2	PERFORATED METAL PANEL	SW 7592	PAINTED
MTL-3	PERFORATED METAL PANEL	SW 6883	PAINTED
MTL-4	PERFORATED METAL PANEL	SW 6468	PAINTED
MTL-5	PERFORATED METAL PANEL	SW 6684	PAINTED
MTL-6	PERFORATED METAL PANEL	SW 6419	PAINTED
MTL-7	PERFORATED METAL PANEL	SW 6416	PAINTED
MTL-8	PERFORATED METAL PANEL	SW 6664	PAINTED
MTL-9	PREFINISHED METAL COPING	DARK BRONZE	COLOR TO MATCH STOREFRONT
MTL-10	PERFORATED METAL PANEL	COPPER	PAINTED
P-1	PAINT	SW 7617	MATCH MTL-1
P-2	PAINT	SW 7592	MATCH MTL-2
P-3	PAINT	SW 6883	MATCH MTL-3
P-4	PAINT	SW 6468	MATCH MTL-8
P-5	PAINT	SW 6684	MATCH MTL-5
P-6	PAINT	SW 6419	MATCH MTL-6
P-7	PAINT	SW 6416	MATCH MTL-7
P-8	PAINT	SW 6664	MATCH MTL-4
P-9	PAINT	DARK BRONZE	COLOR TO MATCH STOREFRONT
P-10	PAINT	WHITE	PAINTED
SF-1	PREFINISHED METAL	DARK BRONZE	
STCO-1	SANDEBBEL FINE FINISH COAT	SW 6096	DRYVIT OR EQUAL


CMU-1	ARCHITECTURAL CMU	BONE	INTEGRAL COLOR
CONC-1	SMOOTH CONCRETE	SW 6350	PAINTED
CONC-2	PATTERNED AS NOTED	SW 9092	PAINTED
CONC-3	PATTERNED AS NOTED	SW 6096	PAINTED
CONC-4	SMOOTH CONCRETE	SW 7617	PAINTED
CONC-5	SMOOTH CONCRETE	SW 7592	PAINTED
CONC-6	SMOOTH CONCRETE	SW 6883	PAINTED
CONC-7	SMOOTH CONCRETE	SW 6468	PAINTED
CONC-8	SMOOTH CONCRETE	SW 6684	PAINTED
CONC-9	SMOOTH CONCRETE	SW 6419	PAINTED
CONC-10	SMOOTH CONCRETE	SW 6416	PAINTED
CONC-11	SMOOTH CONCRETE	SW 6664	PAINTED
GL-1	INSULATED GLAZING	VITRO	VITRO SOLARBAN 67 SOLARBLUE
MTL-1	PERFORATED METAL PANEL	SW 7617	PAINTED
MTL-2	PERFORATED METAL PANEL	SW 7592	PAINTED
MTL-3	PERFORATED METAL PANEL	SW 6883	PAINTED
MTL-4	PERFORATED METAL PANEL	SW 6468	PAINTED
MTL-5	PERFORATED METAL PANEL	SW 6684	PAINTED
MTL-6	PERFORATED METAL PANEL	SW 6419	PAINTED
MTL-7	PERFORATED METAL PANEL	SW 6416	PAINTED
MTL-8	PERFORATED METAL PANEL	SW 6664	PAINTED
MTL-9	PREFINISHED METAL COPING	DARK BRONZE	COLOR TO MATCH STOREFRONT
MTL-10	PERFORATED METAL PANEL	COPPER	PAINTED
P-1	PAINT	SW 7617	MATCH MTL-1
P-2	PAINT	SW 7592	MATCH MTL-2
P-3	PAINT	SW 6883	MATCH MTL-3
P-4	PAINT	SW 6468	MATCH MTL-8
P-5	PAINT	SW 6684	MATCH MTL-5
P-6	PAINT	SW 6419	MATCH MTL-6
P-7	PAINT	SW 6416	MATCH MTL-7
P-8	PAINT	SW 6664	MATCH MTL-4
P-9	PAINT	DARK BRONZE	COLOR TO MATCH STOREFRONT
P-10	PAINT	WHITE	PAINTED
SF-1	PREFINISHED METAL	DARK BRONZE	
STCO-1	SANDEBBEL FINE FINISH COAT	SW 6096	DRYVIT OR EQUAL

A7b




CMU-1	ARCHITECTURAL CMU	BONE	INTEGRAL COLOR
CONC-1	SMOOTH CONCRETE	SW 6350	PAINTED
CONC-2	PATTERNED AS NOTED	SW 9092	PAINTED
CONC-3	PATTERNED AS NOTED	SW 6096	PAINTED
CONC-4	SMOOTH CONCRETE	SW 7617	PAINTED
CONC-5	SMOOTH CONCRETE	SW 7592	PAINTED
CONC-6	SMOOTH CONCRETE	SW 6883	PAINTED
CONC-7	SMOOTH CONCRETE	SW 6468	PAINTED
CONC-8	SMOOTH CONCRETE	SW 6684	PAINTED
CONC-9	SMOOTH CONCRETE	SW 6419	PAINTED
CONC-10	SMOOTH CONCRETE	SW 6416	PAINTED
CONC-11	SMOOTH CONCRETE	SW 6664	PAINTED
GL-1	INSULATED GLAZING	VITRO	VITRO SOLARBAN 67 SOLARBLUE
MTL-1	PERFORATED METAL PANEL	SW 7617	PAINTED
MTL-2	PERFORATED METAL PANEL	SW 7592	PAINTED
MTL-3	PERFORATED METAL PANEL	SW 6883	PAINTED
MTL-4	PERFORATED METAL PANEL	SW 6468	PAINTED
MTL-5	PERFORATED METAL PANEL	SW 6684	PAINTED
MTL-6	PERFORATED METAL PANEL	SW 6419	PAINTED
MTL-7	PERFORATED METAL PANEL	SW 6416	PAINTED
MTL-8	PERFORATED METAL PANEL	SW 6664	PAINTED
MTL-9	PREFINISHED METAL COPING	DARK BRONZE	COLOR TO MATCH STOREFRONT
MTL-10	PERFORATED METAL PANEL	COPPER	PAINTED
P-1	PAINT	SW 7617	MATCH MTL-1
P-2	PAINT	SW 7592	MATCH MTL-2
P-3	PAINT	SW 6883	MATCH MTL-3
P-4	PAINT	SW 6468	MATCH MTL-8
P-5	PAINT	SW 6684	MATCH MTL-5
P-6	PAINT	SW 6419	MATCH MTL-6
P-7	PAINT	SW 6416	MATCH MTL-7
P-8	PAINT	SW 6664	MATCH MTL-4
P-9	PAINT	DARK BRONZE	COLOR TO MATCH STOREFRONT
P-10	PAINT	WHITE	PAINTED
SF-1	PREFINISHED METAL	DARK BRONZE	
STCO-1	SANDBEVEL FINE FINISH COAT	SW 6096	DRYVIT OR EQUAL

OVERALL BUILDING MATERIAL PERCENTAGE	
CONC-1:	52%
CONC-2:	18%
CONC-3:	3%
CONC-8:	13%
STUCCO:	2%
STOREFRONT:	7%
DOORS:	3%
CANOPY:	1%
METAL PANEL:	1%

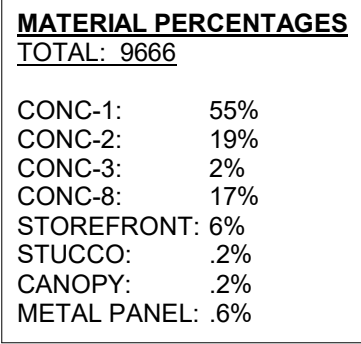


MATERIAL PERCENTAGES
TOTAL: 9909

DNC-1:	59%
DNC-2:	21%
DNC-8:	16%
DOORS:	3%
TOREFRONT:	1%

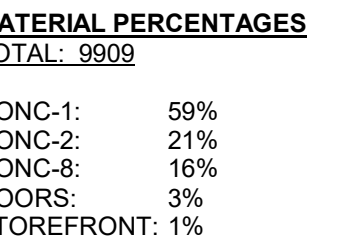

3/32" = 1'-0" 1

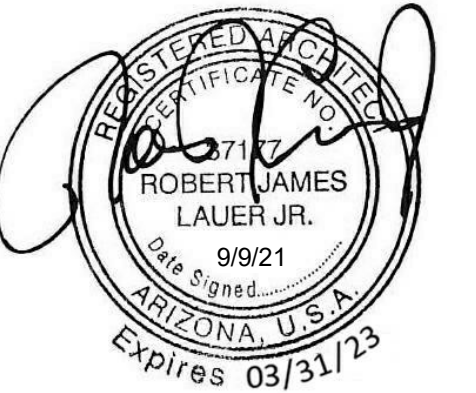

Mesa, Arizona

ZON21-00467
DRB21-00463

EXTERIOR ELEVATIONS -
COLOR

DATE: 09.09.21
PROJECT NO: 20064



REVISIONS

NO: DATE: DESCRIPTION:

THIS DRAWING IS THE PROPERTY OF ADW
ARCHITECTS, PA. AND SHALL NOT BE
REPRODUCED OR COPIED IN WHOLE OR PART.
IT SHALL NOT BE USED ON ANY OTHER
PROJECT OR GIVEN TO ANY OTHER COMPANY
OR AGENCY WITHOUT THE CONSENT OF ADW
ARCHITECTS, PA.

MATERIAL LEGEND - EXTERIOR			
CMU-1	ARCHITECTURAL CMU	BONE	INTEGRAL COLOR
CONC-1	SMOOTH CONCRETE	SW 6350	PAINTED
CONC-2	PATTERNED AS NOTED	SW 9092	PAINTED
CONC-3	PATTERNED AS NOTED	SW 6096	PAINTED
CONC-4	SMOOTH CONCRETE	SW 7617	PAINTED
CONC-5	SMOOTH CONCRETE	SW 7592	PAINTED
CONC-6	SMOOTH CONCRETE	SW 6883	PAINTED
CONC-7	SMOOTH CONCRETE	SW 6468	PAINTED
CONC-8	SMOOTH CONCRETE	SW 6684	PAINTED
CONC-9	SMOOTH CONCRETE	SW 6419	PAINTED
CONC-10	SMOOTH CONCRETE	SW 6416	PAINTED
CONC-11	SMOOTH CONCRETE	SW 6664	PAINTED
GL-1	INSULATED GLAZING	VITRO	VITRO SOLARBAN 67 SOLARBLUE
MTL-1	PERFORATED METAL PANEL	SW 7617	PAINTED
MTL-2	PERFORATED METAL PANEL	SW 7592	PAINTED
MTL-3	PERFORATED METAL PANEL	SW 6883	PAINTED
MTL-4	PERFORATED METAL PANEL	SW 6468	PAINTED
MTL-5	PERFORATED METAL PANEL	SW 6684	PAINTED
MTL-6	PERFORATED METAL PANEL	SW 6419	PAINTED
MTL-7	PERFORATED METAL PANEL	SW 6416	PAINTED
MTL-8	PERFORATED METAL PANEL	SW 6664	PAINTED
MTL-9	REFINISHED METAL COPING	DARK BRONZE	COLOR TO MATCH STOREFRONT
MTL-10	PERFORATED METAL PANEL	COPPER	PAINTED
P-1	PAINT	SW 7617	MATCH MTL-1
P-2	PAINT	SW 7592	MATCH MTL-2
P-3	PAINT	SW 6883	MATCH MTL-3
P-4	PAINT	SW 6468	MATCH MTL-8
P-5	PAINT	SW 6684	MATCH MTL-5
P-6	PAINT	SW 6419	MATCH MTL-6
P-7	PAINT	SW 6416	MATCH MTL-7
P-8	PAINT	SW 6664	MATCH MTL-4
P-9	PAINT	DARK BRONZE	COLOR TO MATCH STOREFRONT
P-10	PAINT	WHITE	PAINTED
SF-1	PREFINISHED METAL	DARK BRONZE	
STCO-1	SANDBEVEL FINE FINISH COAT	SW 6096	DRYVIT OR EQUAL


OVERALL BUILDING MATERIAL PERCENTAGE	
CONC-1:	50%
CONC-2:	10%
CONC-3:	11%
CONC-4:	6%
STUCCO:	2%
STOREFRONT:	7%
DOORS:	3%
CANOPY:	1%
METAL PANEL:	1%

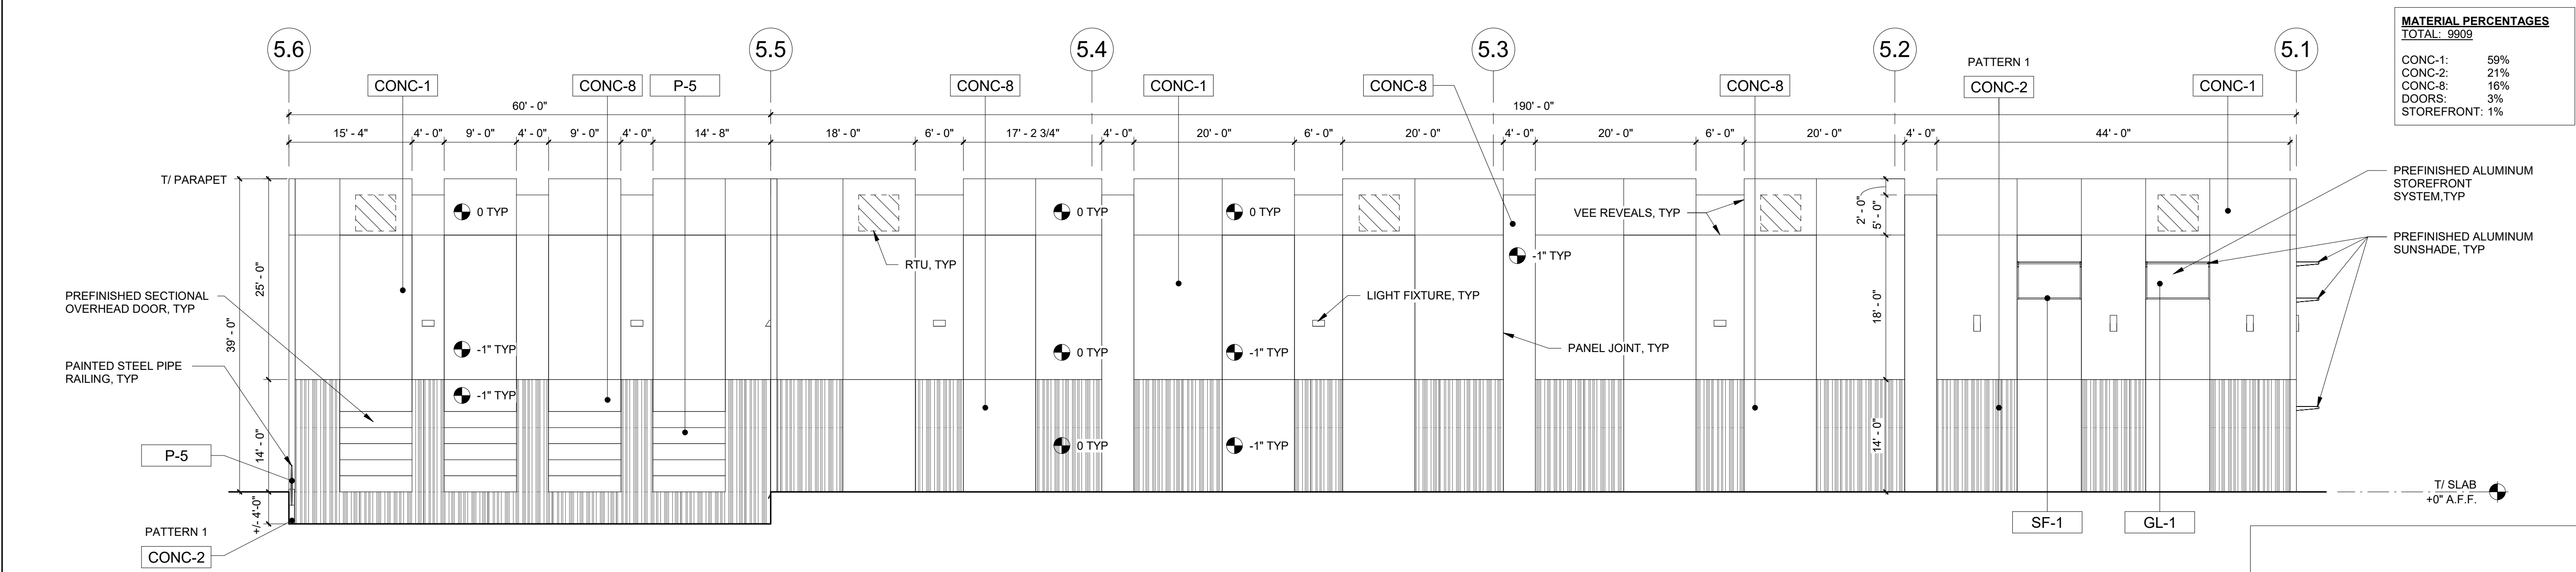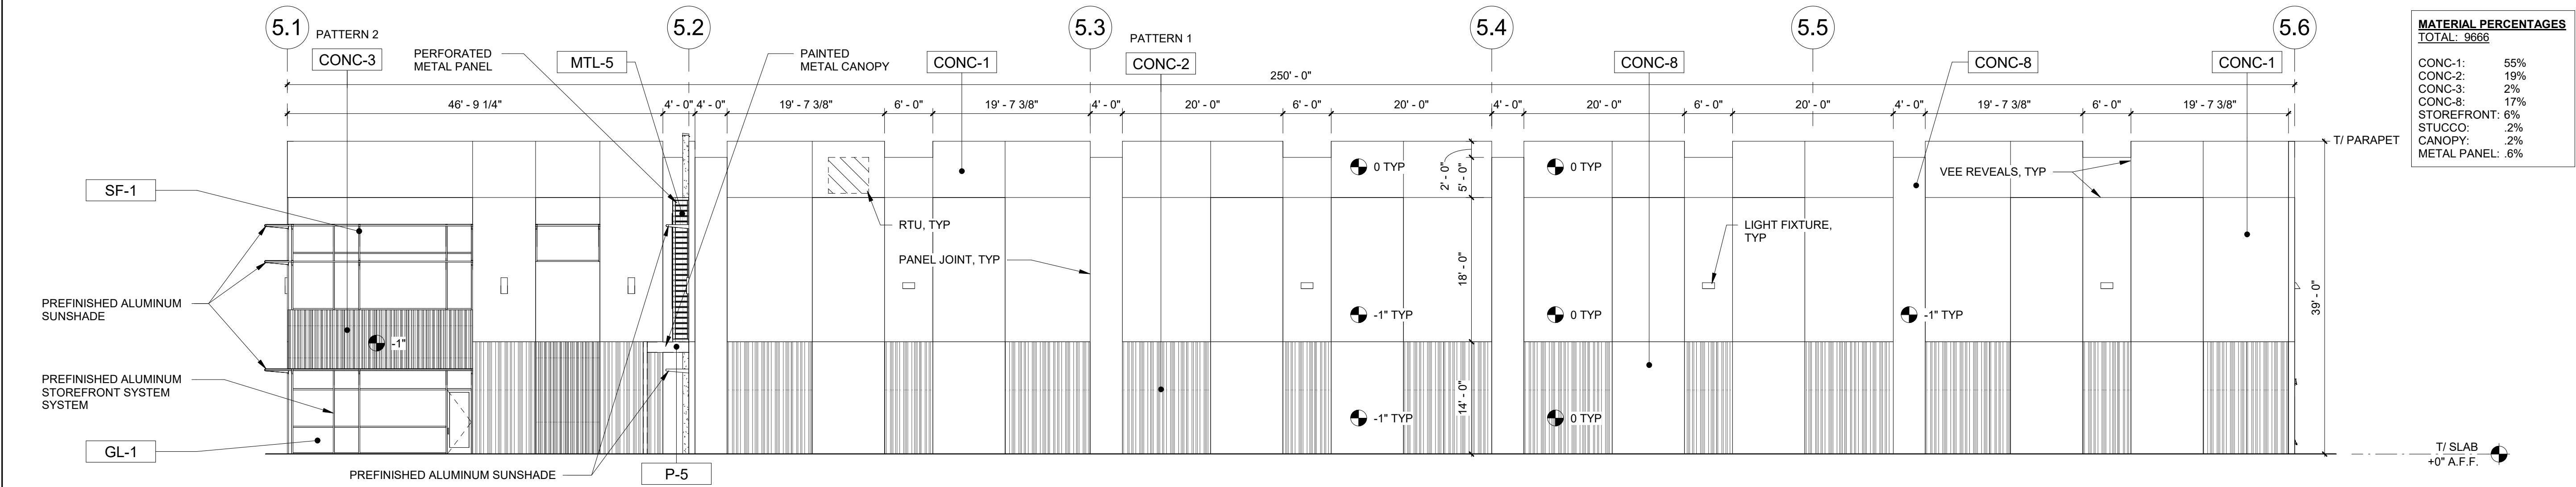

adwarchitects
environmentsforlife

architecture planning interiors

2815 COLISEUM CENTRE DRIVE
SUITE 500
CHARLOTTE, NORTH CAROLINA 28217
P704.379.1919
F704.379.1920
www.adwarchitects.com

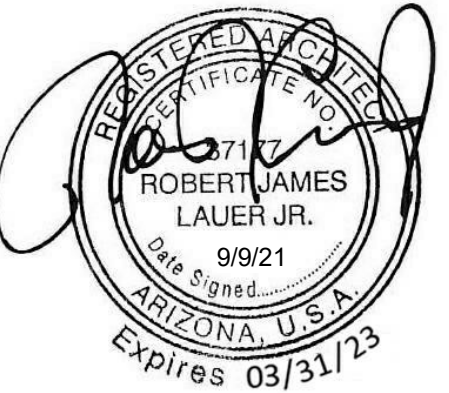

Sossaman
Business
Campus

Mesa, Arizona

ZON21-00467
DRB21-00463

EXTERIOR ELEVATIONS -
B/W

DATE: 09.09.21
PROJECT NO: 20064

REVISIONS
NO: DATE: DESCRIPTION:

THIS DRAWING IS THE PROPERTY OF ADW
ARCHITECTS, PA. AND SHALL NOT BE
REPRODUCED OR COPIED IN WHOLE OR PART.
IT SHALL NOT BE USED ON ANY OTHER
PROJECT OR GIVEN TO ANY OTHER COMPANY
OR AGENCY WITHOUT THE CONSENT OF ADW
ARCHITECTS, PA.





SHEET NUMBER

A8b

MATERIAL LEGEND - EXTERIOR			
CMU-1	ARCHITECTURAL CMU	BONE	INTEGRAL COLOR
CONC-1	SMOOTH CONCRETE	SW 6350	PAINTED
CONC-2	PATTERNED AS NOTED	SW 9092	PAINTED
CONC-3	PATTERNED AS NOTED	SW 6086	PAINTED
CONC-4	SMOOTH CONCRETE	SW 7617	PAINTED
CONC-5	SMOOTH CONCRETE	SW 7592	PAINTED
CONC-6	SMOOTH CONCRETE	SW 6883	PAINTED
CONC-7	SMOOTH CONCRETE	SW 6468	PAINTED
CONC-8	SMOOTH CONCRETE	SW 6684	PAINTED
CONC-9	SMOOTH CONCRETE	SW 6419	PAINTED
CONC-10	SMOOTH CONCRETE	SW 6416	PAINTED
CONC-11	SMOOTH CONCRETE	SW 6664	PAINTED
GL-1	INSULATED GLAZING	VITRO	VITRO SOLARBAN 67 SOLARBLUE
MTL-1	PERFORATED METAL PANEL	SW 7617	PAINTED
MTL-2	PERFORATED METAL PANEL	SW 7592	PAINTED
MTL-3	PERFORATED METAL PANEL	SW 6883	PAINTED
MTL-4	PERFORATED METAL PANEL	SW 6468	PAINTED
MTL-5	PERFORATED METAL PANEL	SW 6684	PAINTED
MTL-6	PERFORATED METAL PANEL	SW 6419	PAINTED
MTL-7	PERFORATED METAL PANEL	SW 6416	PAINTED
MTL-8	PERFORATED METAL PANEL	SW 6664	PAINTED
MTL-9	PREFINISHED METAL COPING	DARK BRONZE	COLOR TO MATCH STOREFRONT
MTL-10	PERFORATED METAL PANEL	COPPER	PAINTED
P-1	PAINT	SW 7617	MATCH MTL-1
P-2	PAINT	SW 7592	MATCH MTL-2
P-3	PAINT	SW 6883	MATCH MTL-3
P-4	PAINT	SW 6468	MATCH MTL-8
P-5	PAINT	SW 6684	MATCH MTL-5
P-6	PAINT	SW 6419	MATCH MTL-6
P-7	PAINT	SW 6416	MATCH MTL-7
P-8	PAINT	SW 6664	MATCH MTL-4
P-9	PAINT	DARK BRONZE	COLOR TO MATCH STOREFRONT
P-10	PAINT	WHITE	PAINTED
SF-1	PREFINISHED METAL	DARK BRONZE	
STCO-1	SANDPEBBEL FINE FINISH COAT	SW 6096	DRYVIT OR EQUAL

OVERALL BUILDING MATERIAL PERCENTAGE

CONC-1:	54%
CONC-2:	20%
CONC-3:	2%
CONC-9:	14%
STUCCO:	3%
STOREFRONT:	2%
DOORS:	2%
CANOPY:	1%
METAL PANEL:	2%

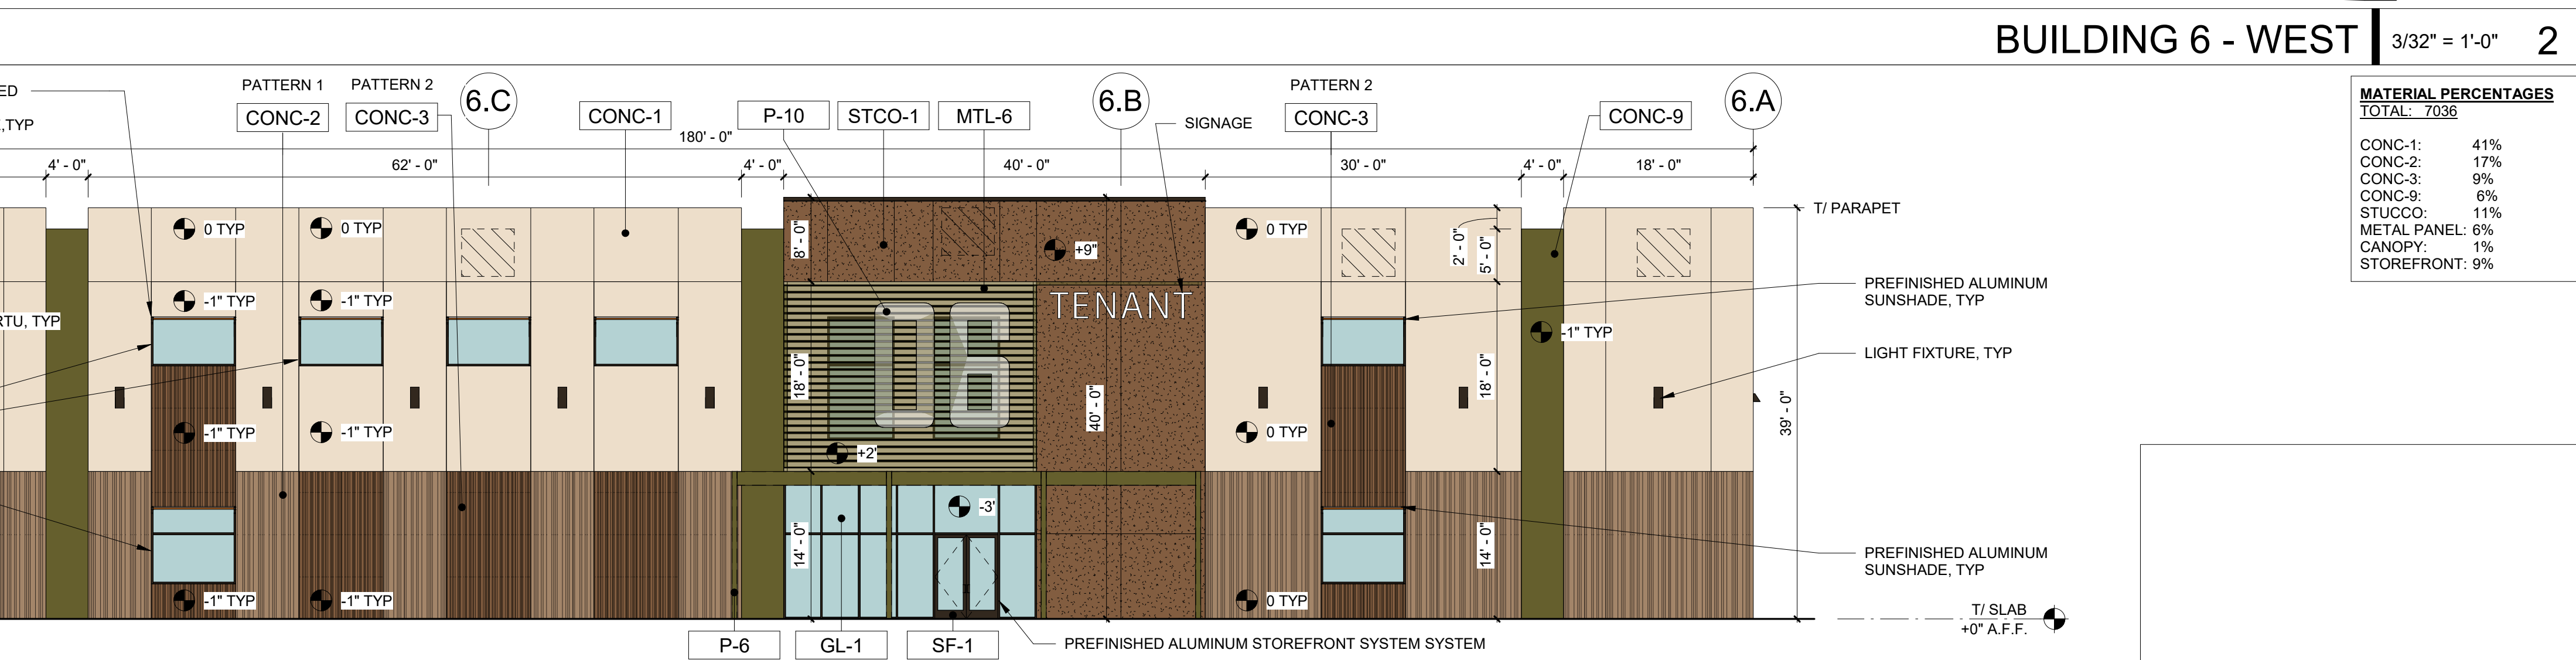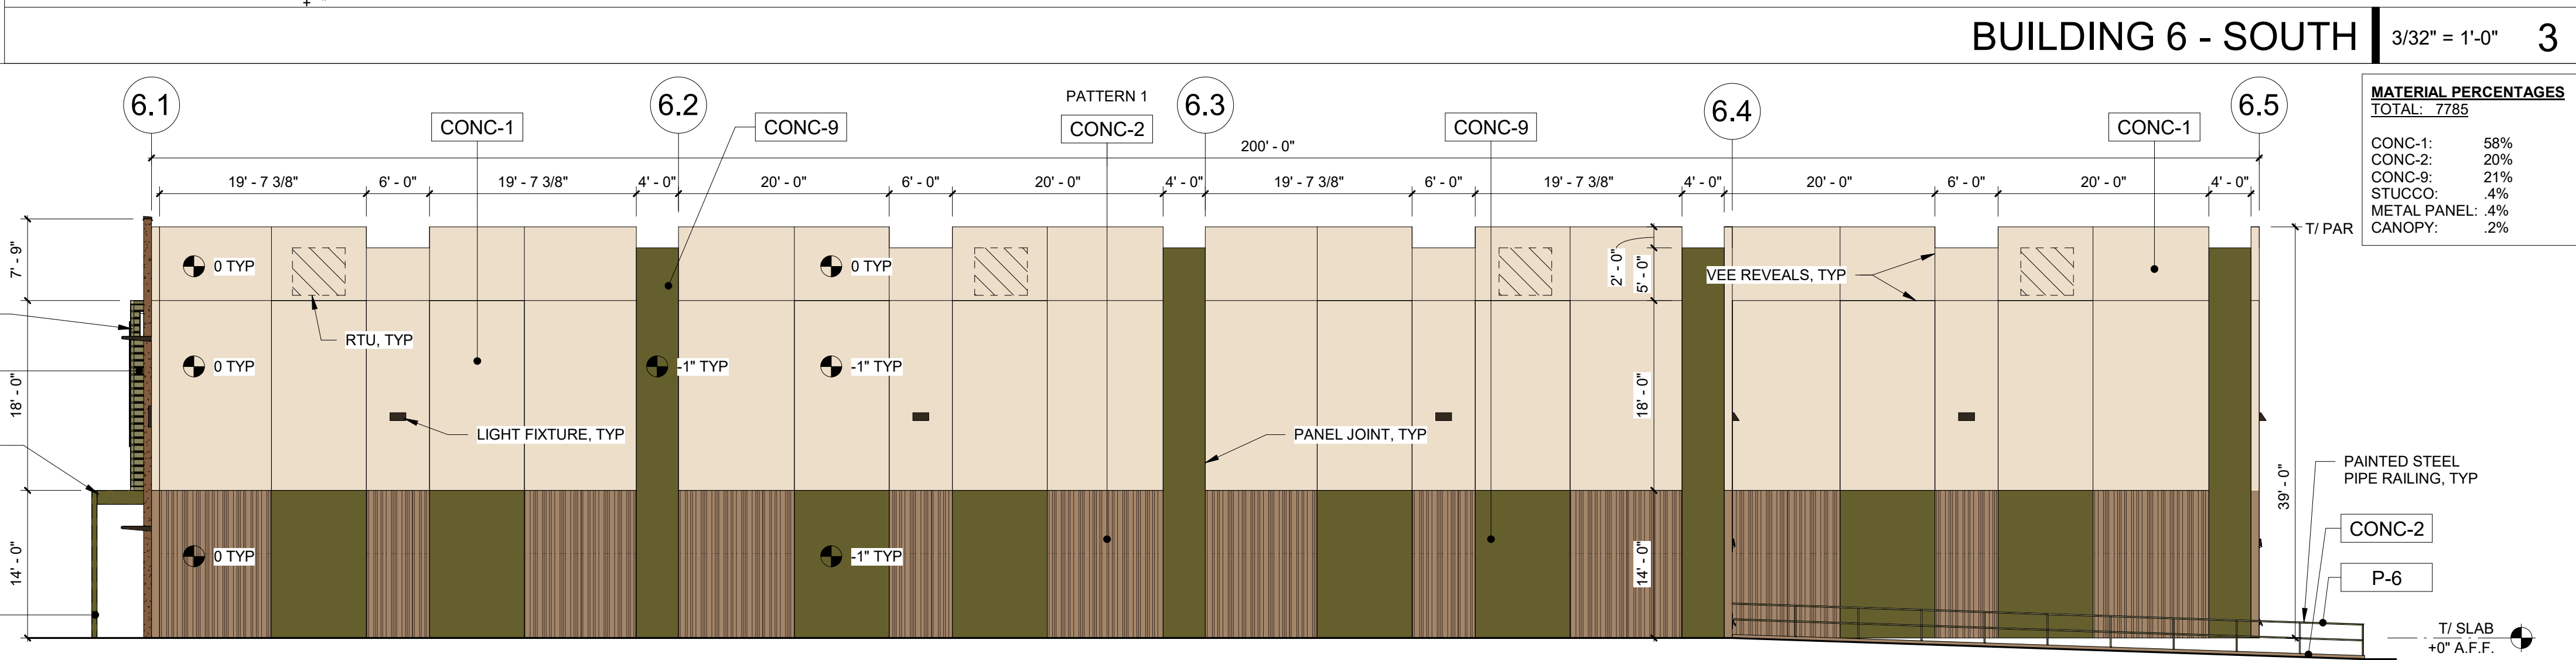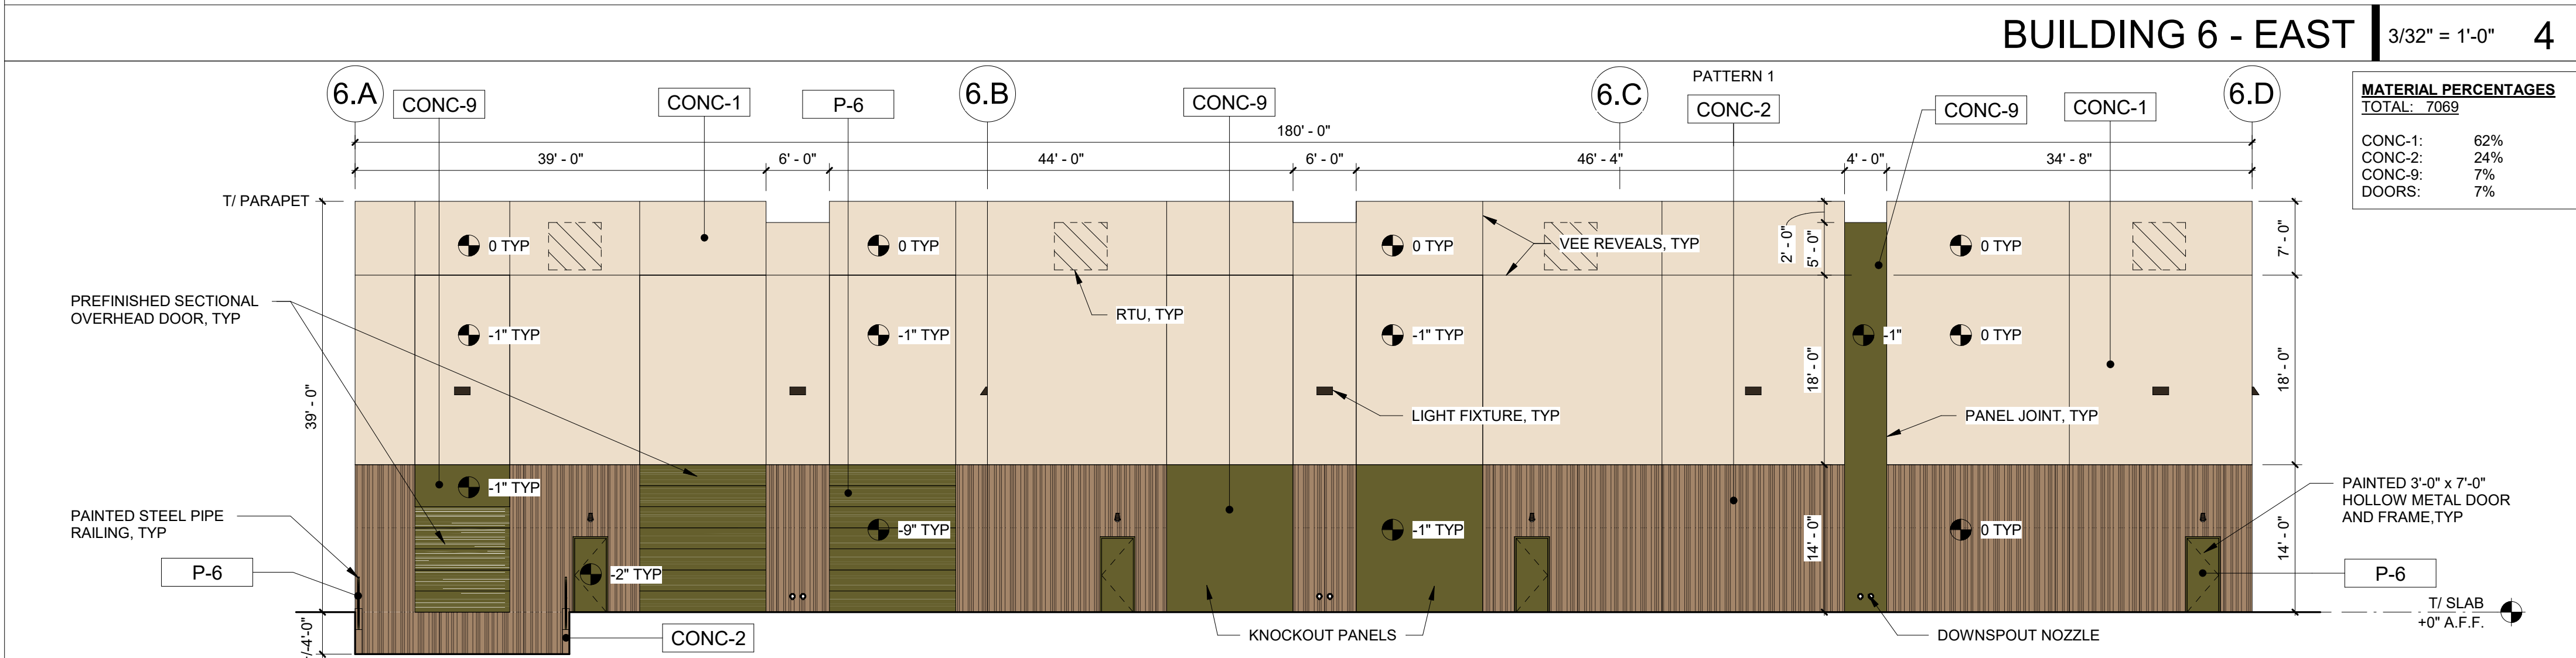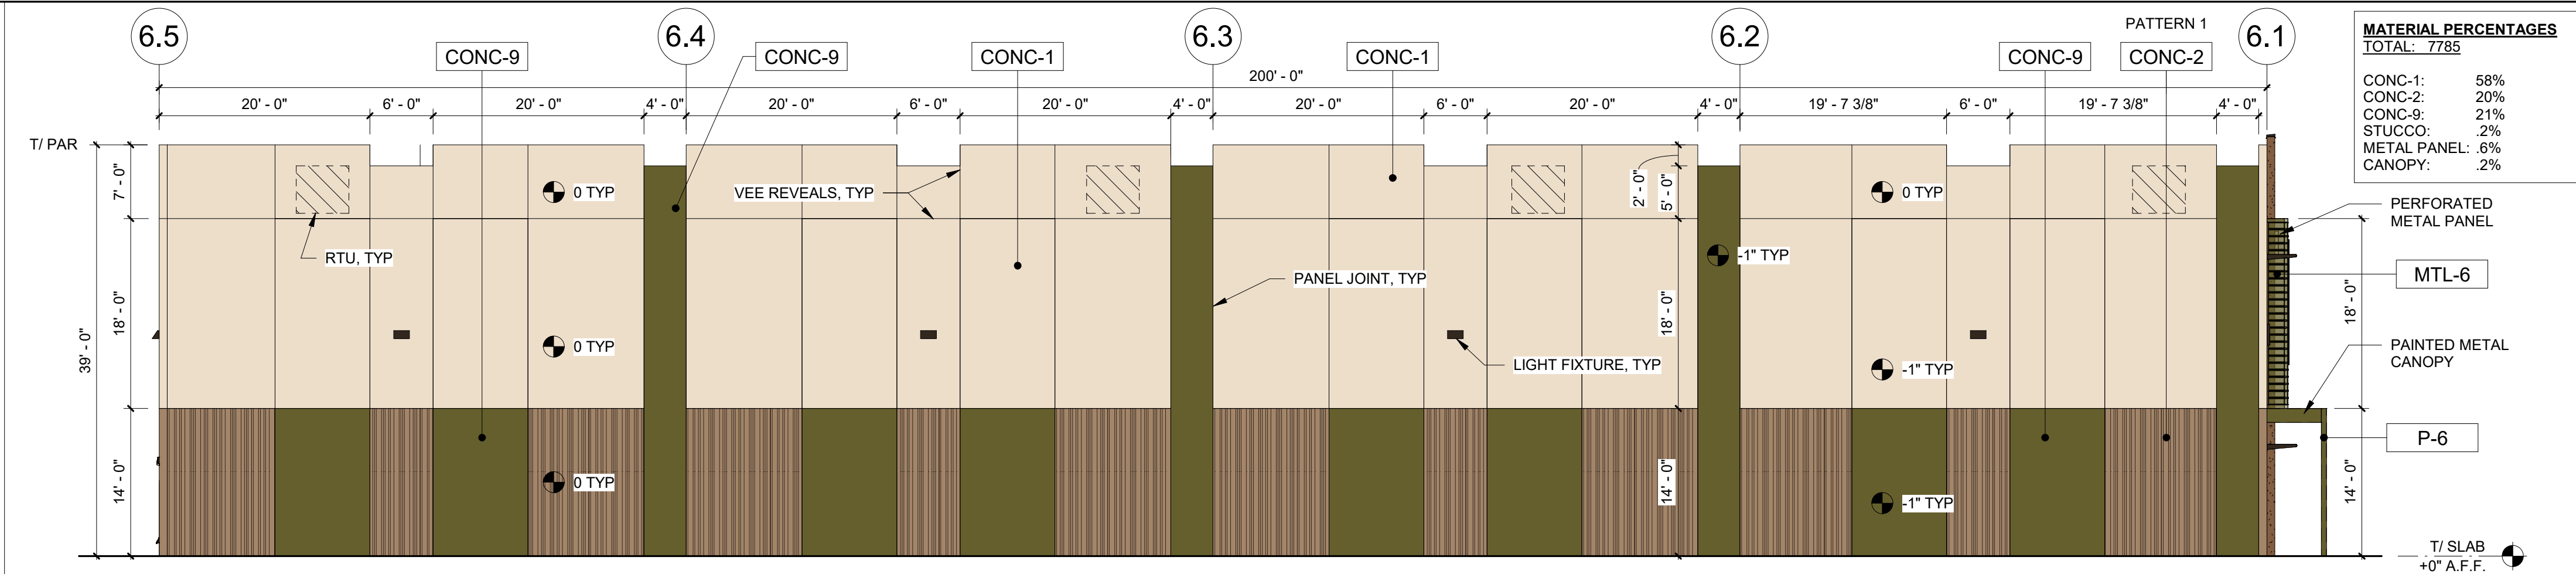


adwarchitects

environmentsforlife

architecture planning interiors

2815 COLISEUM CENTRE DRIVE
SUITE 500
CHARLOTTE, NORTH CAROLINA 28217
P 704.379.1919
F 704.379.1920
www.adwarchitects.com

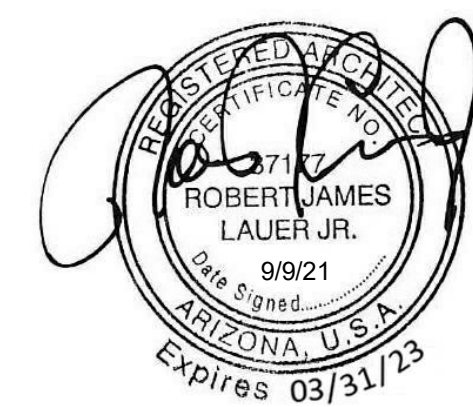

Sossaman Business Campus

Mesa, Arizona

ZON21-00467
DRB21-00463

EXTERIOR ELEVATIONS - COLOR

DATE: 09.09.21
PROJECT NO: 20064





REVISIONS

NO:	DATE:	DESCRIPTION:
-----	-------	--------------

THIS DRAWING IS THE PROPERTY OF ADW ARCHITECTS, PA. AND SHALL NOT BE REPRODUCED OR COPIED IN WHOLE OR PART. IT SHALL NOT BE USED ON ANY OTHER PROJECT OR GIVEN TO ANY OTHER COMPANY OR AGENCY WITHOUT THE CONSENT OF ADW ARCHITECTS, PA.

MATERIAL LEGEND - EXTERIOR			
CMU-1	ARCHITECTURAL CMU	BONE	INTEGRAL COLOR
CONC-1	SMOOTH CONCRETE	SW 6350	PAINTED
CONC-2	PATTERNED AS NOTED	SW 9092	PAINTED
CONC-3	PATTERNED AS NOTED	SW 6086	PAINTED
CONC-4	SMOOTH CONCRETE	SW 7617	PAINTED
CONC-5	SMOOTH CONCRETE	SW 7592	PAINTED
CONC-6	SMOOTH CONCRETE	SW 6883	PAINTED
CONC-7	SMOOTH CONCRETE	SW 6468	PAINTED
CONC-8	SMOOTH CONCRETE	SW 6684	PAINTED
CONC-9	SMOOTH CONCRETE	SW 6419	PAINTED
CONC-10	SMOOTH CONCRETE	SW 6416	PAINTED
CONC-11	SMOOTH CONCRETE	SW 6664	PAINTED
GL-1	INSULATED GLAZING	VITRO	VITRO SOLARBAN 67 SOLARBLUE
MTL-1	PERFORATED METAL PANEL	SW 7617	PAINTED
MTL-2	PERFORATED METAL PANEL	SW 7592	PAINTED
MTL-3	PERFORATED METAL PANEL	SW 6883	PAINTED
MTL-4	PERFORATED METAL PANEL	SW 6468	PAINTED
MTL-5	PERFORATED METAL PANEL	SW 6684	PAINTED
MTL-6	PERFORATED METAL PANEL	SW 6419	PAINTED
MTL-7	PERFORATED METAL PANEL	SW 6416	PAINTED
MTL-8	PERFORATED METAL PANEL	SW 6664	PAINTED
MTL-9	PREFINISHED METAL COPING	DARK BRONZE	COLOR TO MATCH STOREFRONT
MTL-10	PERFORATED METAL PANEL	COPPER	PAINTED
P-1	PAINT	SW 7617	MATCH MTL-1
P-2	PAINT	SW 7592	MATCH MTL-2
P-3	PAINT	SW 6883	MATCH MTL-3
P-4	PAINT	SW 6468	MATCH MTL-8
P-5	PAINT	SW 6684	MATCH MTL-5
P-6	PAINT	SW 6419	MATCH MTL-6
P-7	PAINT	SW 6416	MATCH MTL-7
P-8	PAINT	SW 6664	MATCH MTL-4
P-9	PAINT	DARK BRONZE	COLOR TO MATCH STOREFRONT
P-10	PAINT	WHITE	PAINTED
SF-1	PREFINISHED METAL	DARK BRONZE	
STCO-1	SANDPEBBEL FINE FINISH COAT	SW 6096	DRYVIT OR EQUAL


OVERALL BUILDING MATERIAL PERCENTAGE	
CONC-1:	54%
CONC-2:	22%
CONC-3:	8%
CONC-9:	7%
STUCCO:	2%
STOREFRONT:	2%
DOORS:	2%
CANOPY:	1%
METAL PANEL:	2%

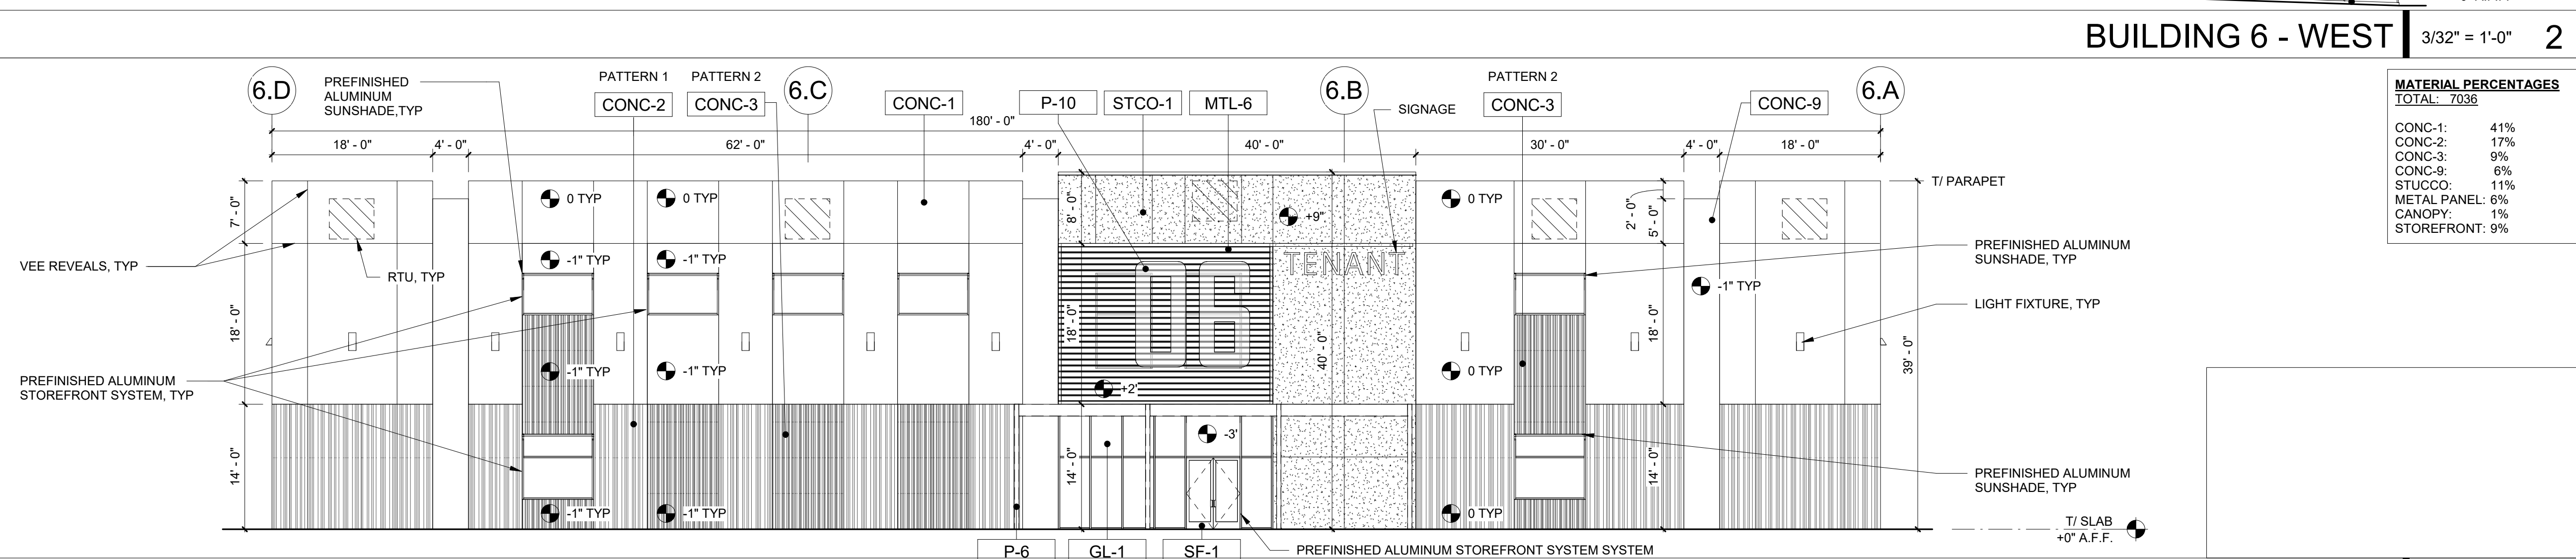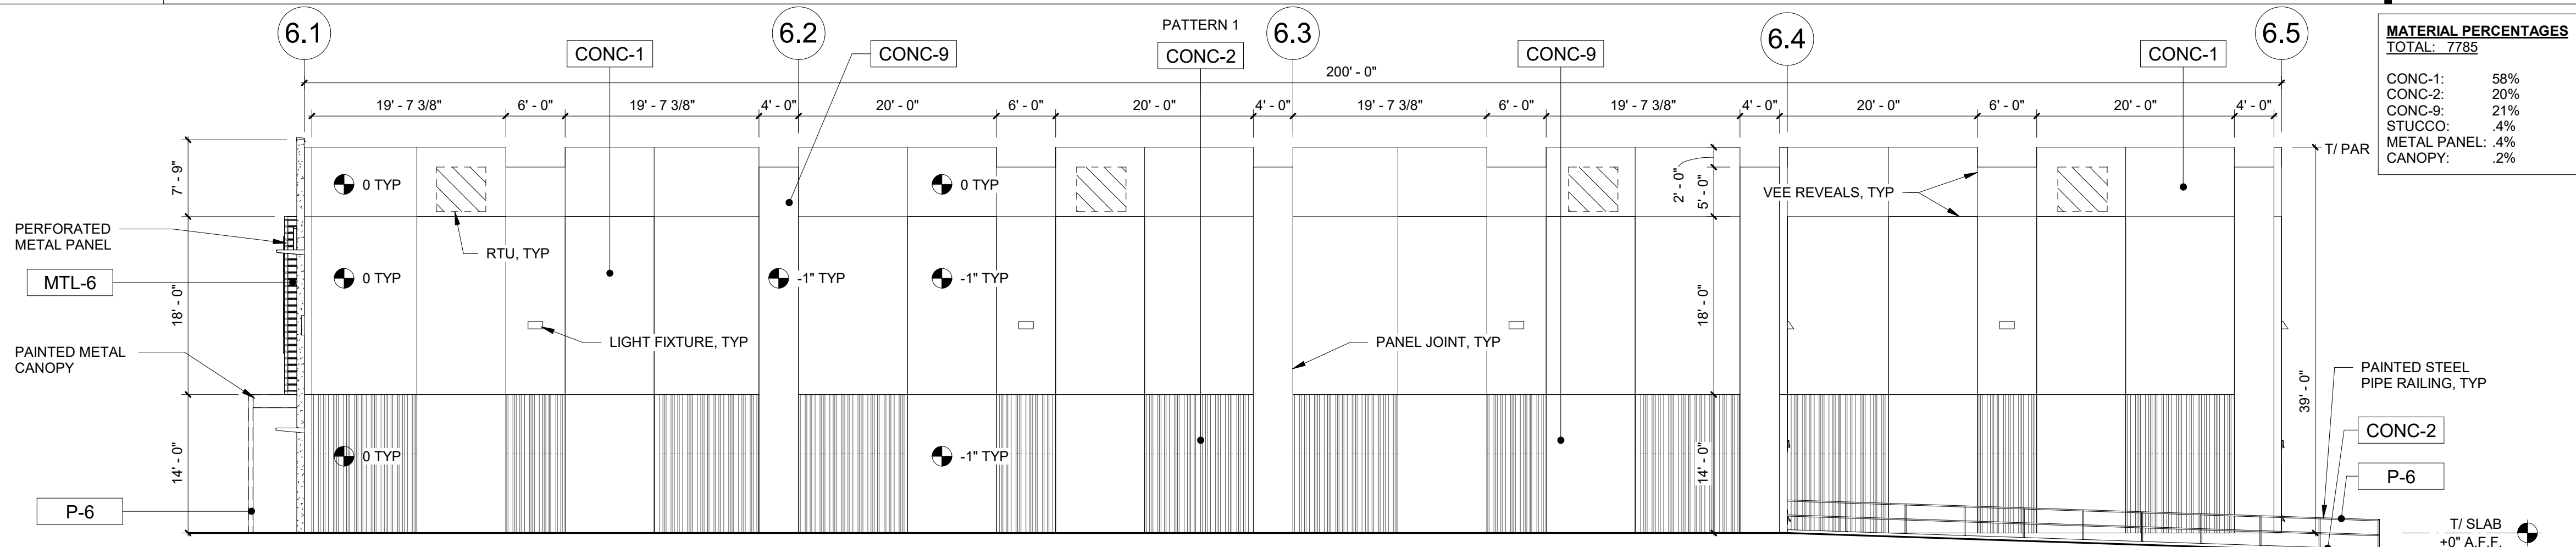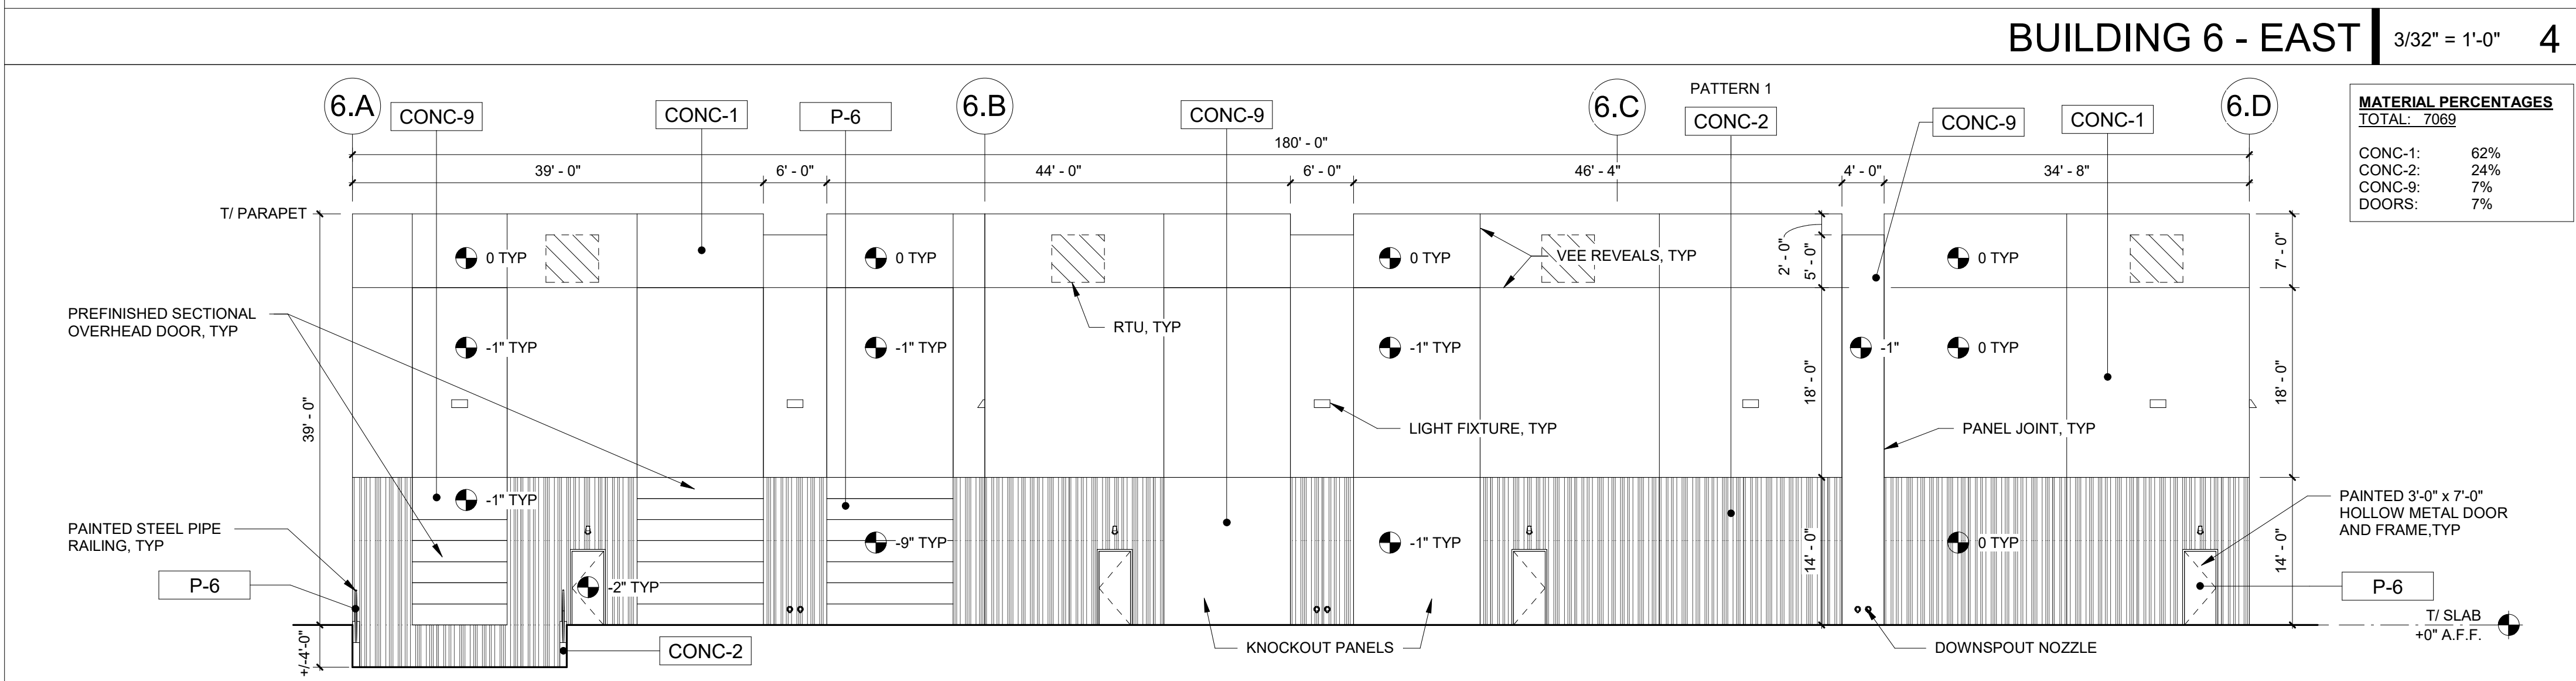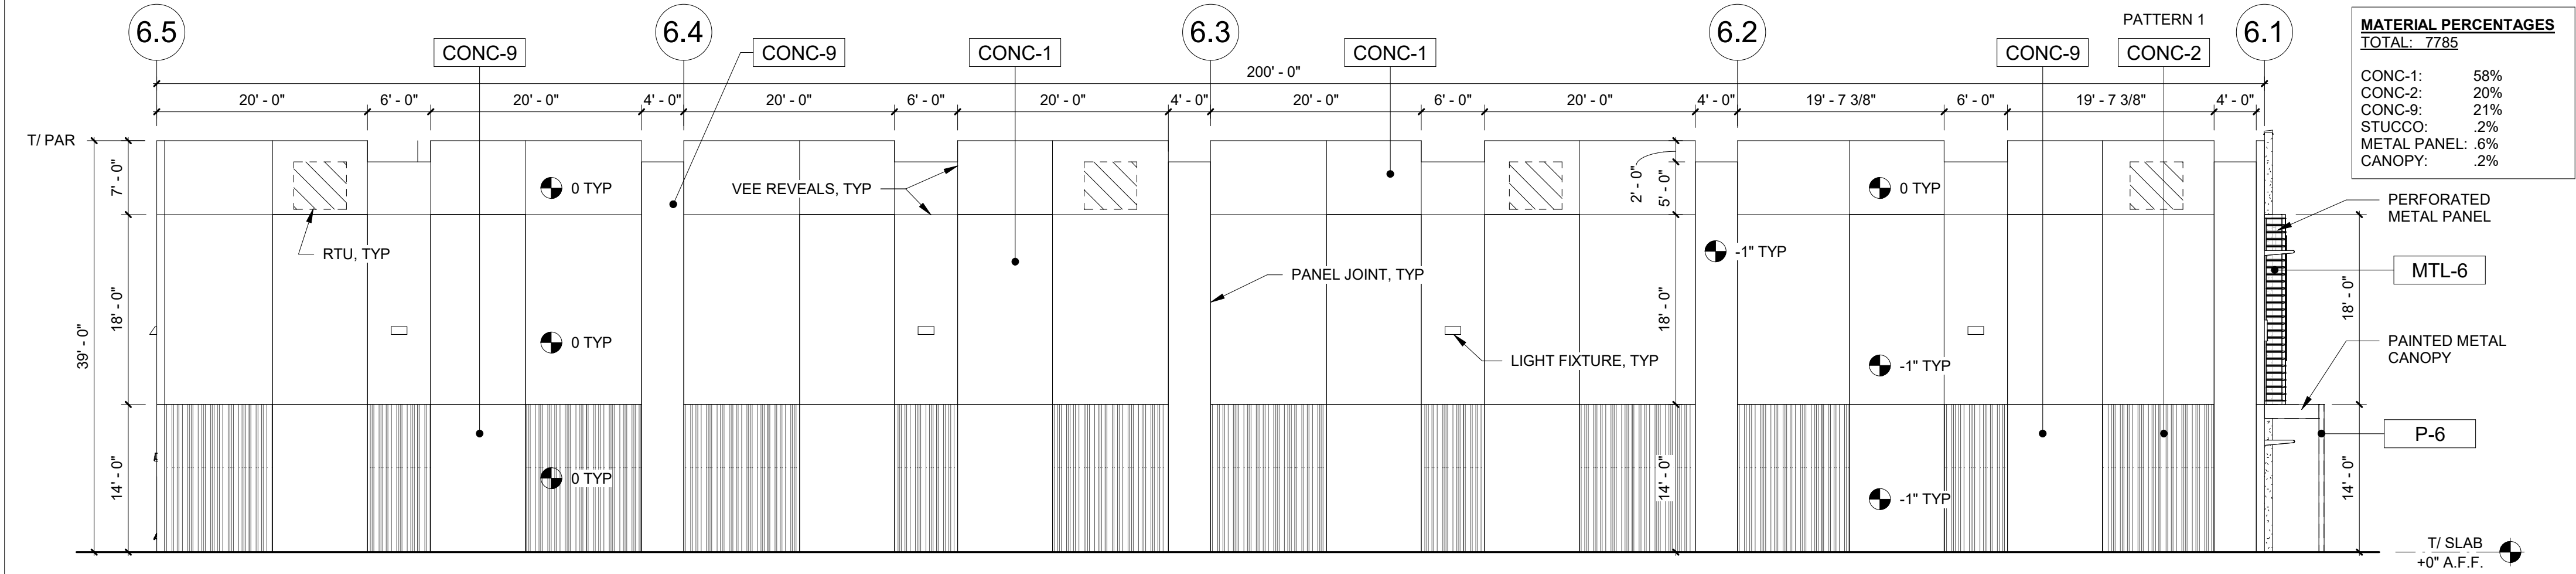

adwarchitects
environments for life

architecture planning interiors

2815 COLISEUM CENTRE DRIVE
SUITE 500
CHARLOTTE, NORTH CAROLINA 28217
P 704.379.1919
F 704.379.1920
www.adwarchitects.com

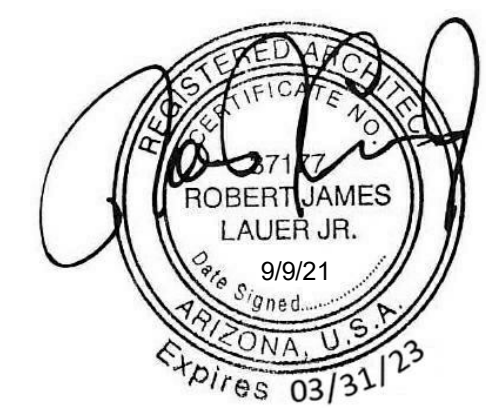

**Sossaman
Business
Campus**

Mesa, Arizona

ZON21-00467
DRB21-00463

EXTERIOR ELEVATIONS -
B/W

DATE: 09.09.21
PROJECT NO: 20064

REVISIONS
NO: DATE: DESCRIPTION:

THIS DRAWING IS THE PROPERTY OF ADW ARCHITECTS, PA. AND SHALL NOT BE REPRODUCED OR COPIED IN WHOLE OR PART. IT SHALL NOT BE USED ON ANY OTHER PROJECT OR GIVEN TO ANY OTHER COMPANY OR AGENCY WITHOUT THE CONSENT OF ADW ARCHITECTS, PA.

SHEET NUMBER

A9b

MATERIAL LEGEND - EXTERIOR			
CMU-1	ARCHITECTURAL CMU	BONE	INTEGRAL COLOR
CONC-1	SMOOTH CONCRETE	SW 6350	PAINTED
CONC-2	PATTERNED AS NOTED	SW 9092	PAINTED
CONC-3	PATTERNED AS NOTED	SW 6086	PAINTED
CONC-4	SMOOTH CONCRETE	SW 7617	PAINTED
CONC-5	SMOOTH CONCRETE	SW 7592	PAINTED
CONC-6	SMOOTH CONCRETE	SW 6883	PAINTED
CONC-7	SMOOTH CONCRETE	SW 6468	PAINTED
CONC-8	SMOOTH CONCRETE	SW 6684	PAINTED
CONC-9	SMOOTH CONCRETE	SW 6419	PAINTED
CONC-10	SMOOTH CONCRETE	SW 6416	PAINTED
CONC-11	SMOOTH CONCRETE	SW 6664	PAINTED
GL-1	INSULATED GLAZING	VITRO	VITRO SOLARBAN 67 SOLARBLUE
MTL-1	PERFORATED METAL PANEL	SW 7617	PAINTED
MTL-2	PERFORATED METAL PANEL	SW 7592	PAINTED
MTL-3	PERFORATED METAL PANEL	SW 6883	PAINTED
MTL-4	PERFORATED METAL PANEL	SW 6468	PAINTED
MTL-5	PERFORATED METAL PANEL	SW 6684	PAINTED
MTL-6	PERFORATED METAL PANEL	SW 6419	PAINTED
MTL-7	PERFORATED METAL PANEL	SW 6416	PAINTED
MTL-8	PERFORATED METAL PANEL	SW 6664	PAINTED
MTL-9	PREFINISHED METAL COPING	DARK BRONZE	COLOR TO MATCH STOREFRONT
MTL-10	PERFORATED METAL PANEL	COPPER	PAINTED
P-1	PAINT	SW 7617	MATCH MTL-1
P-2	PAINT	SW 7592	MATCH MTL-2
P-3	PAINT	SW 6883	MATCH MTL-3
P-4	PAINT	SW 6468	MATCH MTL-8
P-5	PAINT	SW 6684	MATCH MTL-5
P-6	PAINT	SW 6419	MATCH MTL-6
P-7	PAINT	SW 6416	MATCH MTL-7
P-8	PAINT	SW 6664	MATCH MTL-4
P-9	PAINT	DARK BRONZE	COLOR TO MATCH STOREFRONT
P-10	PAINT	WHITE	PAINTED
SF-1	PREFINISHED METAL	DARK BRONZE	
STCO-1	SANDEBBEL FINE FINISH COAT	SW 6096	DRYVIT OR EQUAL

OVERALL BUILDING MATERIAL PERCENTAGE

CONC-1: 51%

CONC-2: 19%

CONC-3: 2%

CONC-10: 14%






STUCCO: 4%

STOREFRONT: 3%

DOORS: 2%

CANOPY: 1%

METAL PANEL: 4%

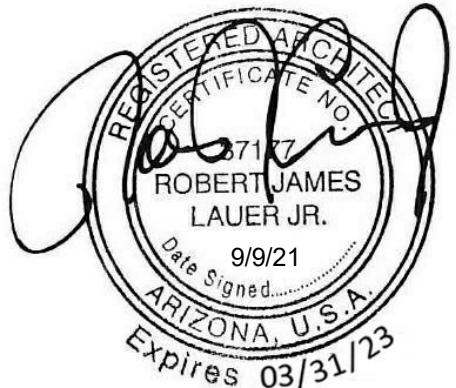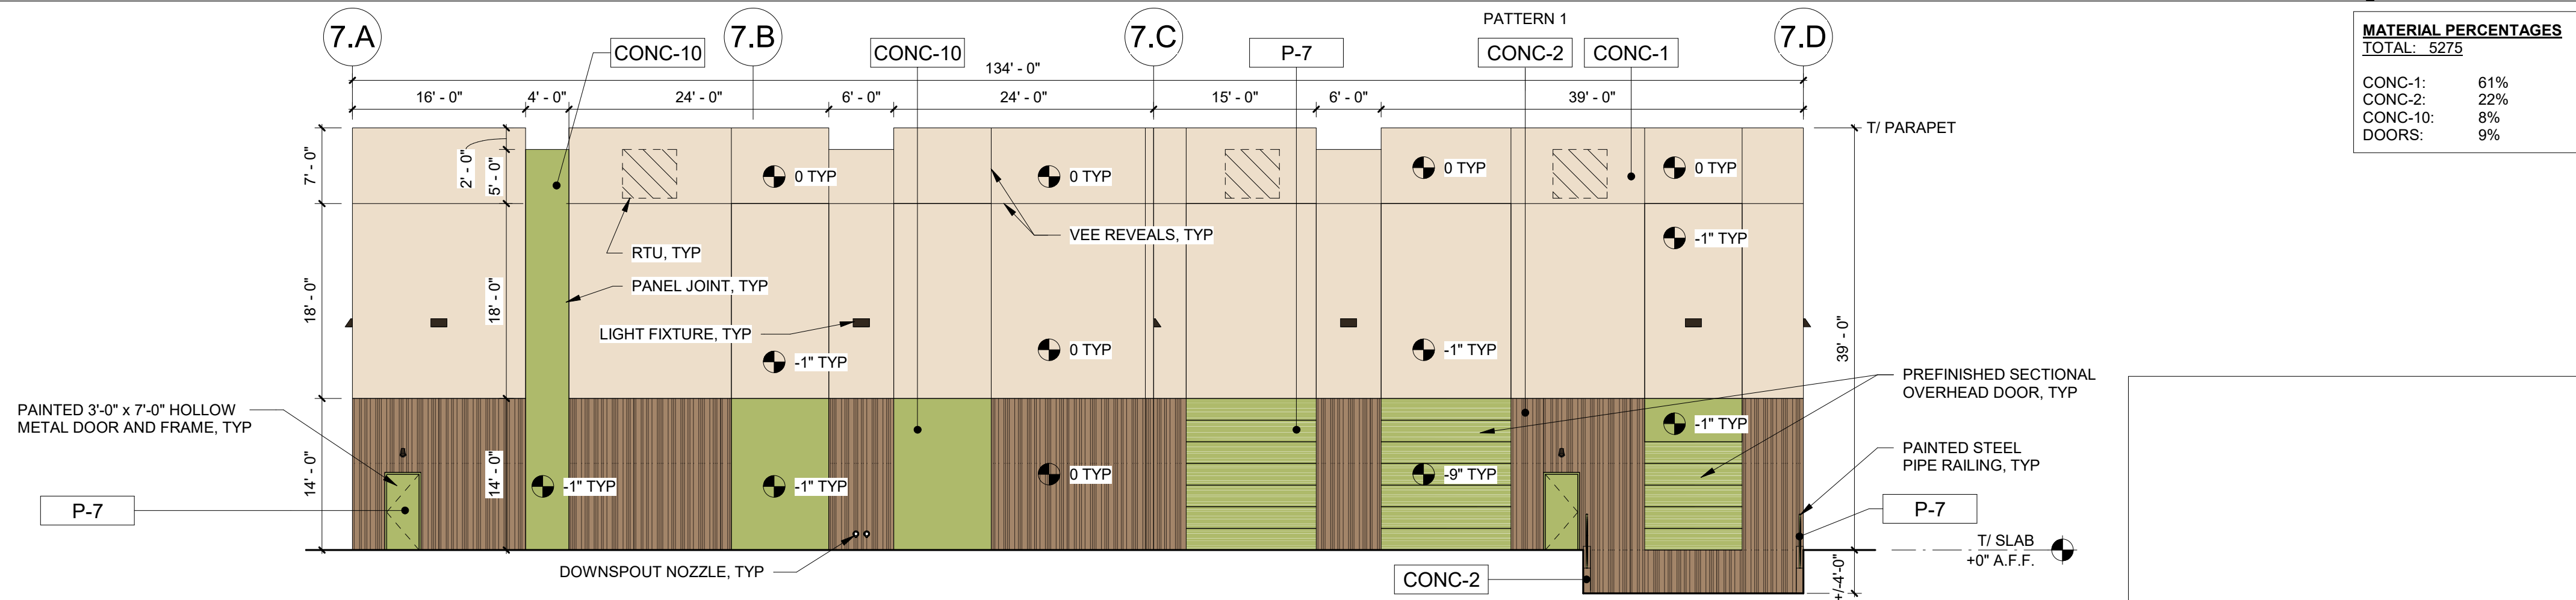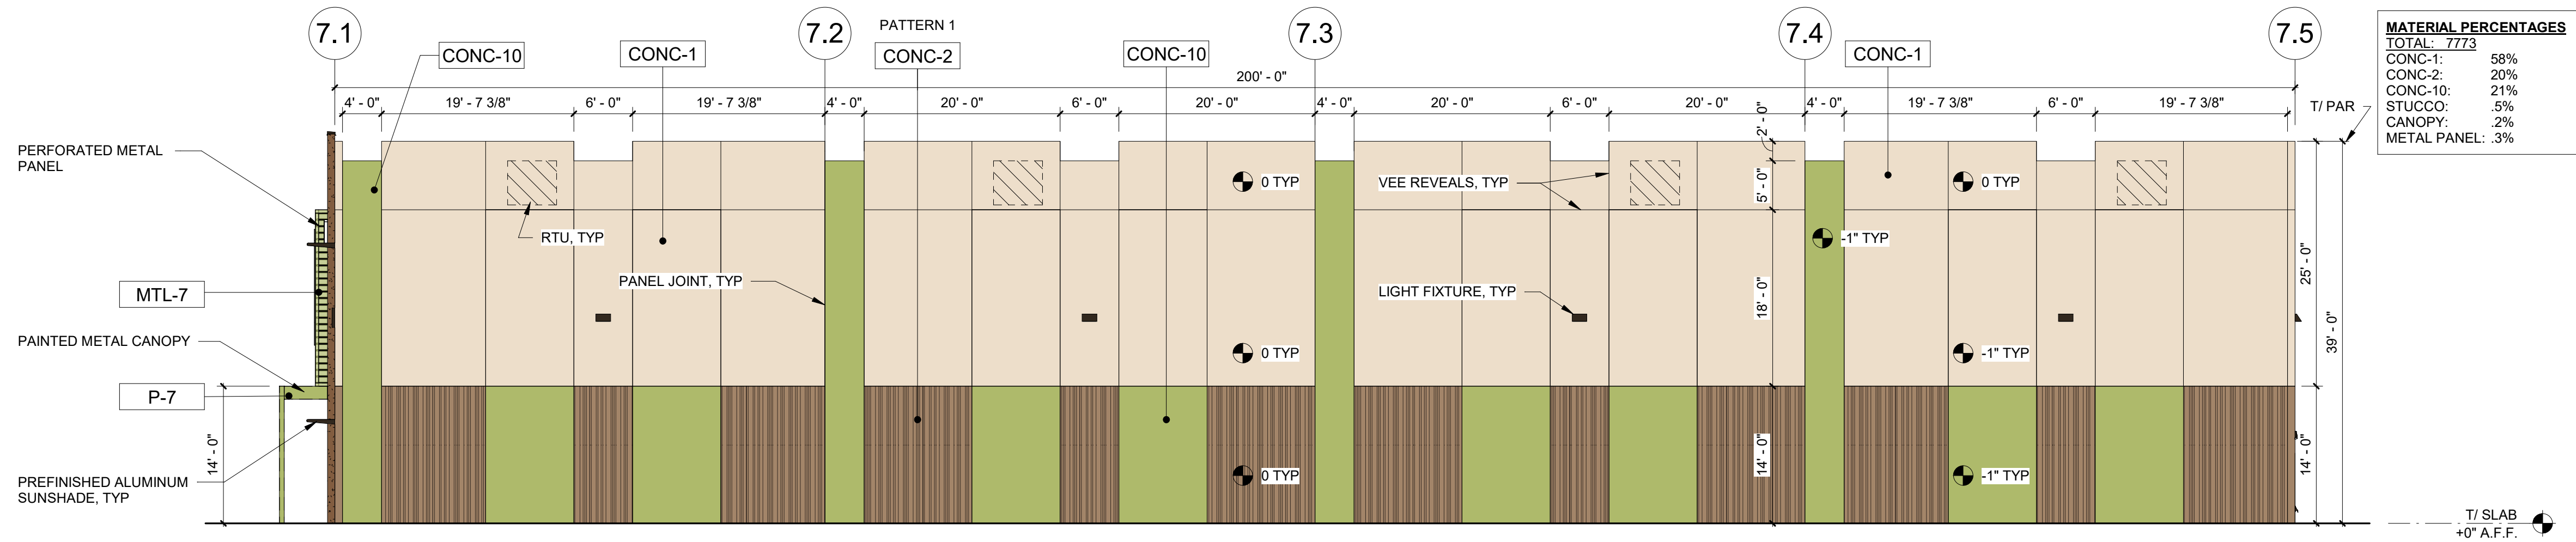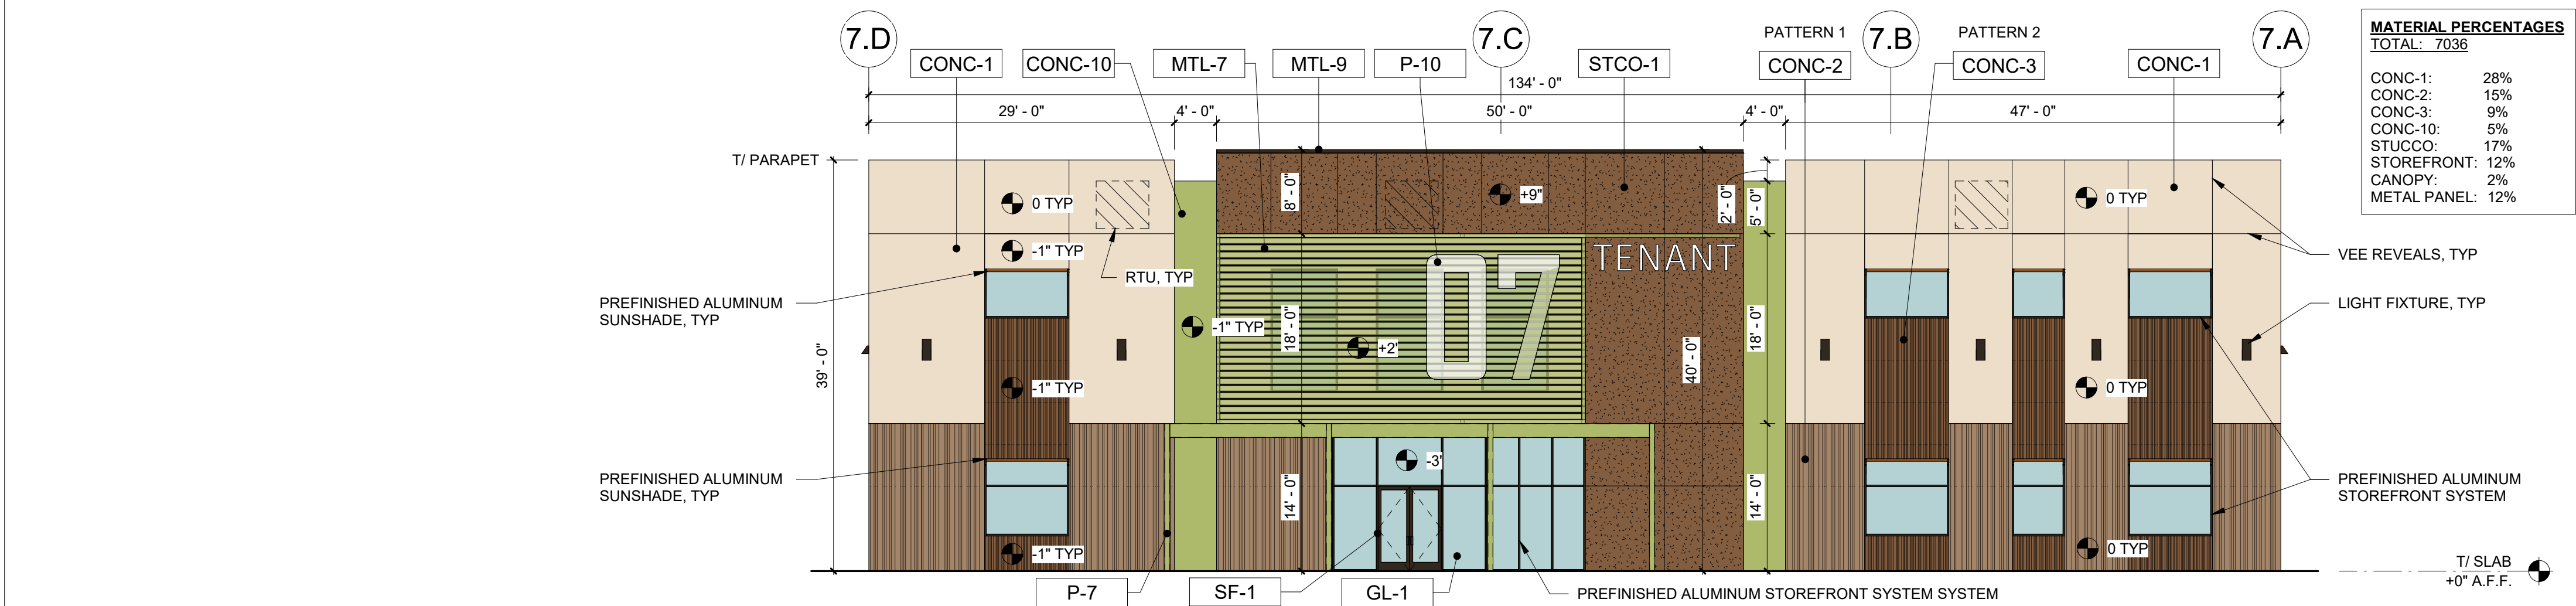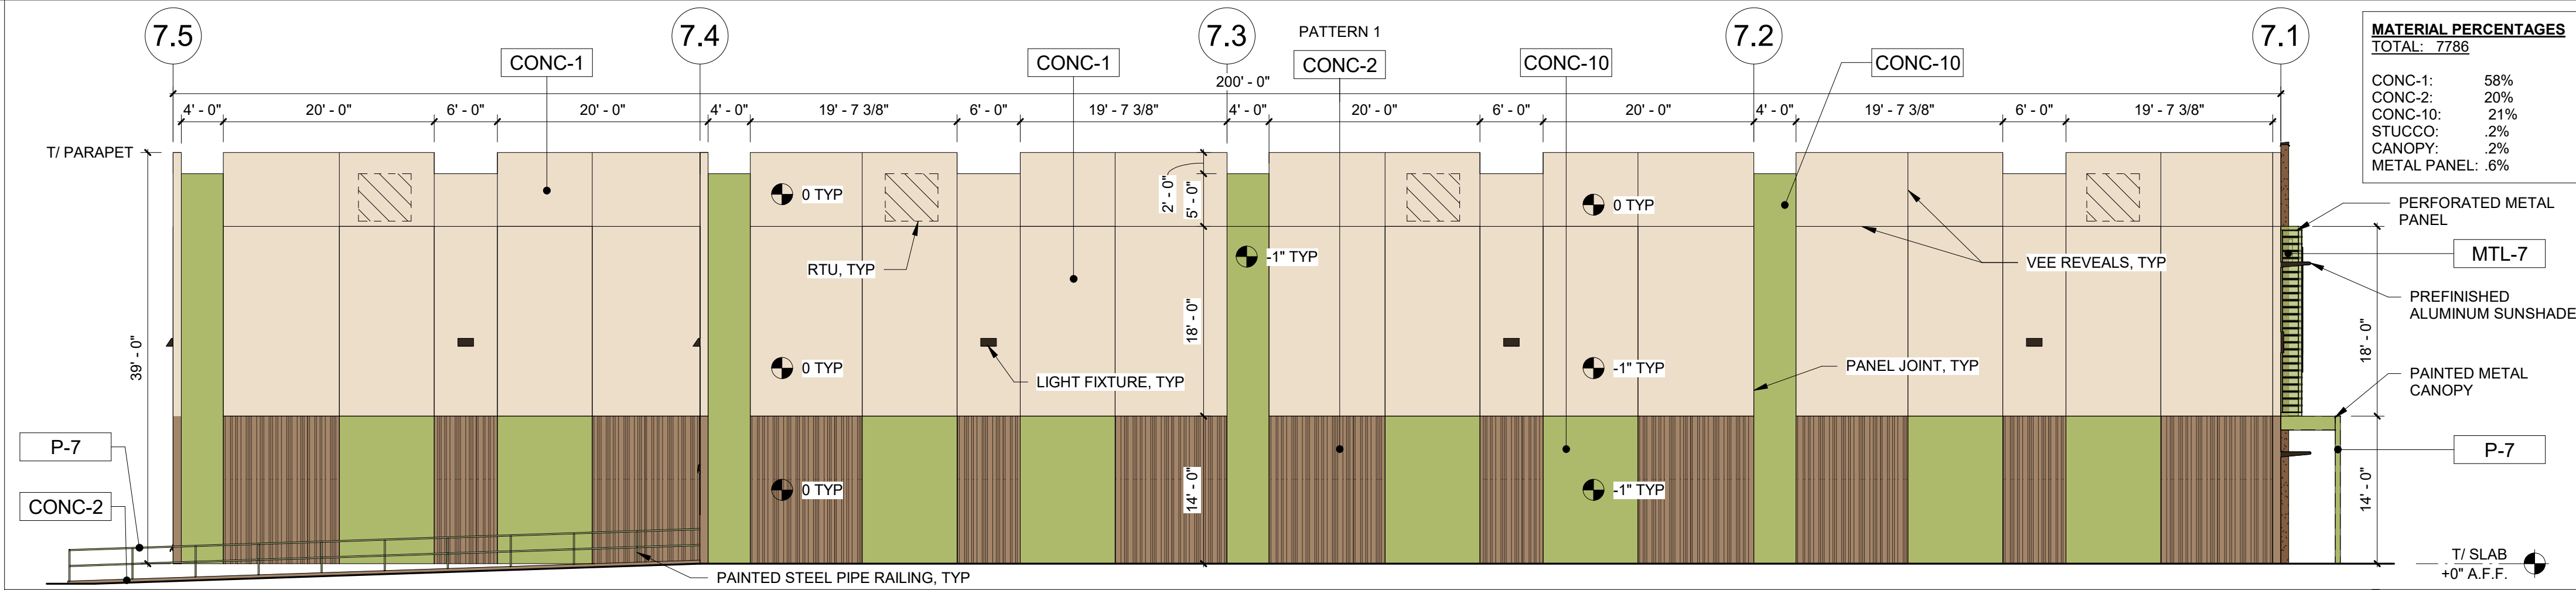

Sossaman Business Campus

Mesa, Arizona

ZON21-00467
DRB21-00463

EXTERIOR ELEVATIONS - COLOR

DATE: 09.09.21
PROJECT NO: 20064

REVISIONS

NO: DATE: DESCRIPTION:


THIS DRAWING IS THE PROPERTY OF ADW ARCHITECTS, PA. AND SHALL NOT BE REPRODUCED OR COPIED IN WHOLE OR PART. IT SHALL NOT BE USED ON ANY OTHER PROJECT OR GIVEN TO ANY OTHER COMPANY OR AGENCY WITHOUT THE CONSENT OF ADW ARCHITECTS, PA.

SHEET NUMBER


A10a

MATERIAL LEGEND - EXTERIOR			
CMU-1	ARCHITECTURAL CMU	BONE	INTEGRAL COLOR
CONC-1	SMOOTH CONCRETE	SW 6350	PAINTED
CONC-2	PATTERNED AS NOTED	SW 9092	PAINTED
CONC-3	PATTERNED AS NOTED	SW 6086	PAINTED
CONC-4	SMOOTH CONCRETE	SW 7617	PAINTED
CONC-5	SMOOTH CONCRETE	SW 7592	PAINTED
CONC-6	SMOOTH CONCRETE	SW 6883	PAINTED
CONC-7	SMOOTH CONCRETE	SW 6468	PAINTED
CONC-8	SMOOTH CONCRETE	SW 6684	PAINTED
CONC-9	SMOOTH CONCRETE	SW 6419	PAINTED
CONC-10	SMOOTH CONCRETE	SW 6416	PAINTED
CONC-11	SMOOTH CONCRETE	SW 6664	PAINTED
GL-1	INSULATED GLAZING	VITRO	VITRO SOLARBAN 67 SOLARBLUE
MTL-1	PERFORATED METAL PANEL	SW 7617	PAINTED
MTL-2	PERFORATED METAL PANEL	SW 7592	PAINTED
MTL-3	PERFORATED METAL PANEL	SW 6883	PAINTED
MTL-4	PERFORATED METAL PANEL	SW 6468	PAINTED
MTL-5	PERFORATED METAL PANEL	SW 6684	PAINTED
MTL-6	PERFORATED METAL PANEL	SW 6419	PAINTED
MTL-7	PERFORATED METAL PANEL	SW 6416	PAINTED
MTL-8	PERFORATED METAL PANEL	SW 6664	PAINTED
MTL-9	PREFINISHED METAL COPING	DARK BRONZE	COLOR TO MATCH STOREFRONT
MTL-10	PERFORATED METAL PANEL	COPPER	PAINTED
P-1	PAINT	SW 7617	MATCH MTL-1
P-2	PAINT	SW 7592	MATCH MTL-2
P-3	PAINT	SW 6883	MATCH MTL-3
P-4	PAINT	SW 6468	MATCH MTL-8
P-5	PAINT	SW 6684	MATCH MTL-5
P-6	PAINT	SW 6419	MATCH MTL-6
P-7	PAINT	SW 6416	MATCH MTL-7
P-8	PAINT	SW 6664	MATCH MTL-4
P-9	PAINT	DARK BRONZE	COLOR TO MATCH STOREFRONT
P-10	PAINT	WHITE	PAINTED
SF-1	PREFINISHED METAL	DARK BRONZE	
STCO-1	SANDPEBBEL FINE FINISH COAT	SW 6096	DRYVIT OR EQUAL


OVERALL BUILDING MATERIAL PERCENTAGE	
CONC1:	51%
CONC2:	21%
CONC3:	9%
CONC10:	7%
STUCCO:	4%
STOREFRONT:	3%
DOORS:	2%
CANOPY:	1%
METAL PANEL:	2%

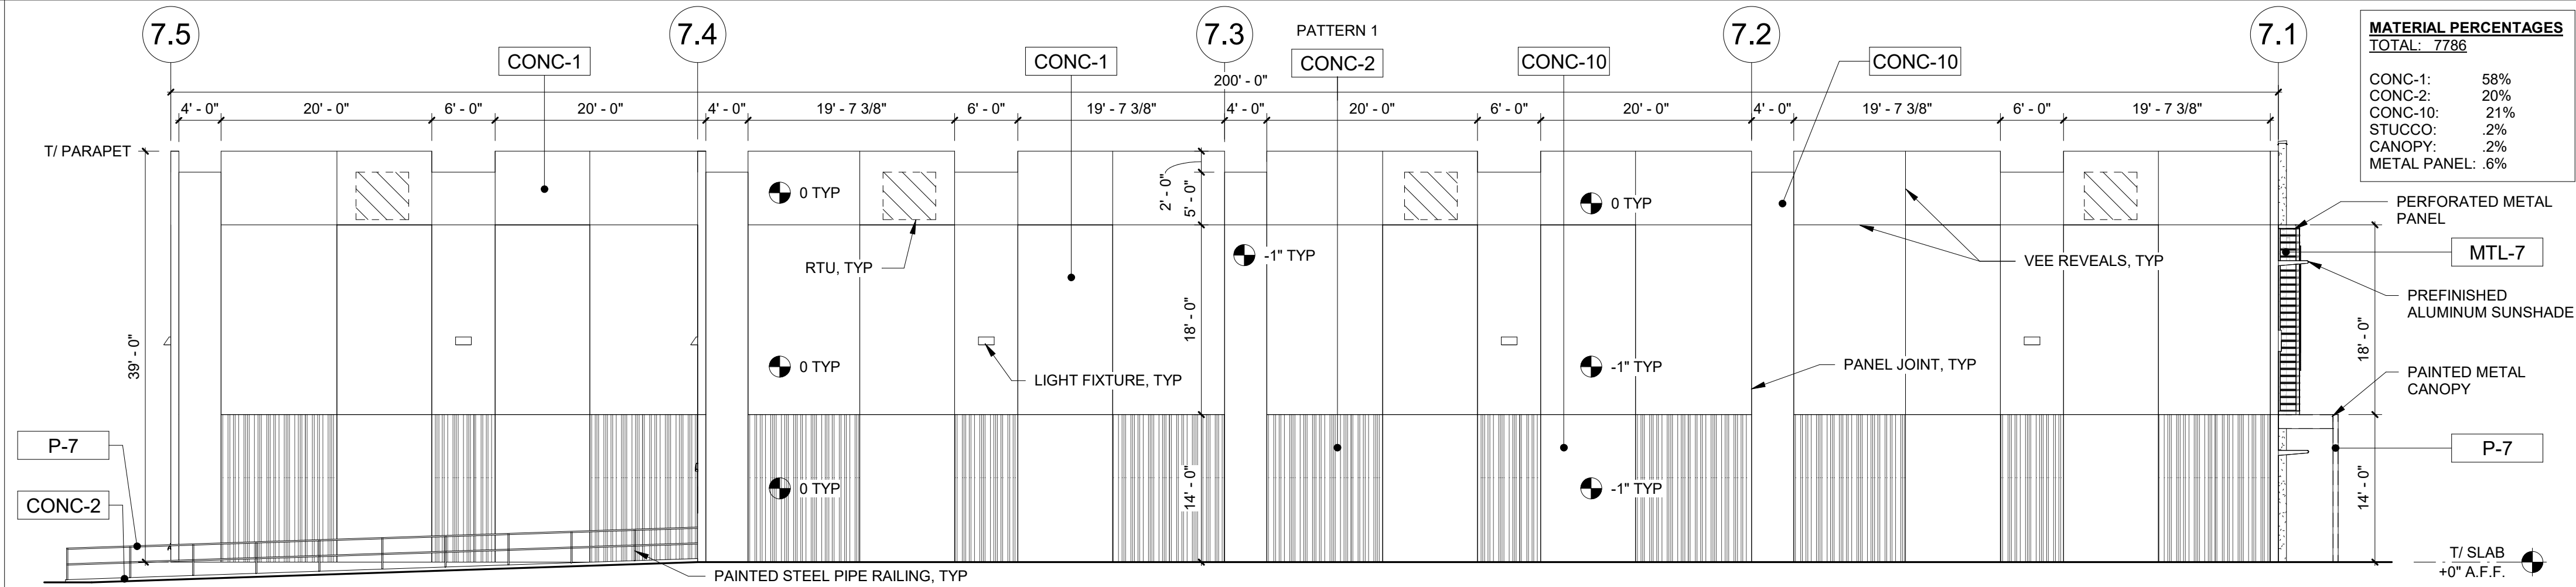


BUILDING 7 - EAST 3/32" = 1'-0" 4

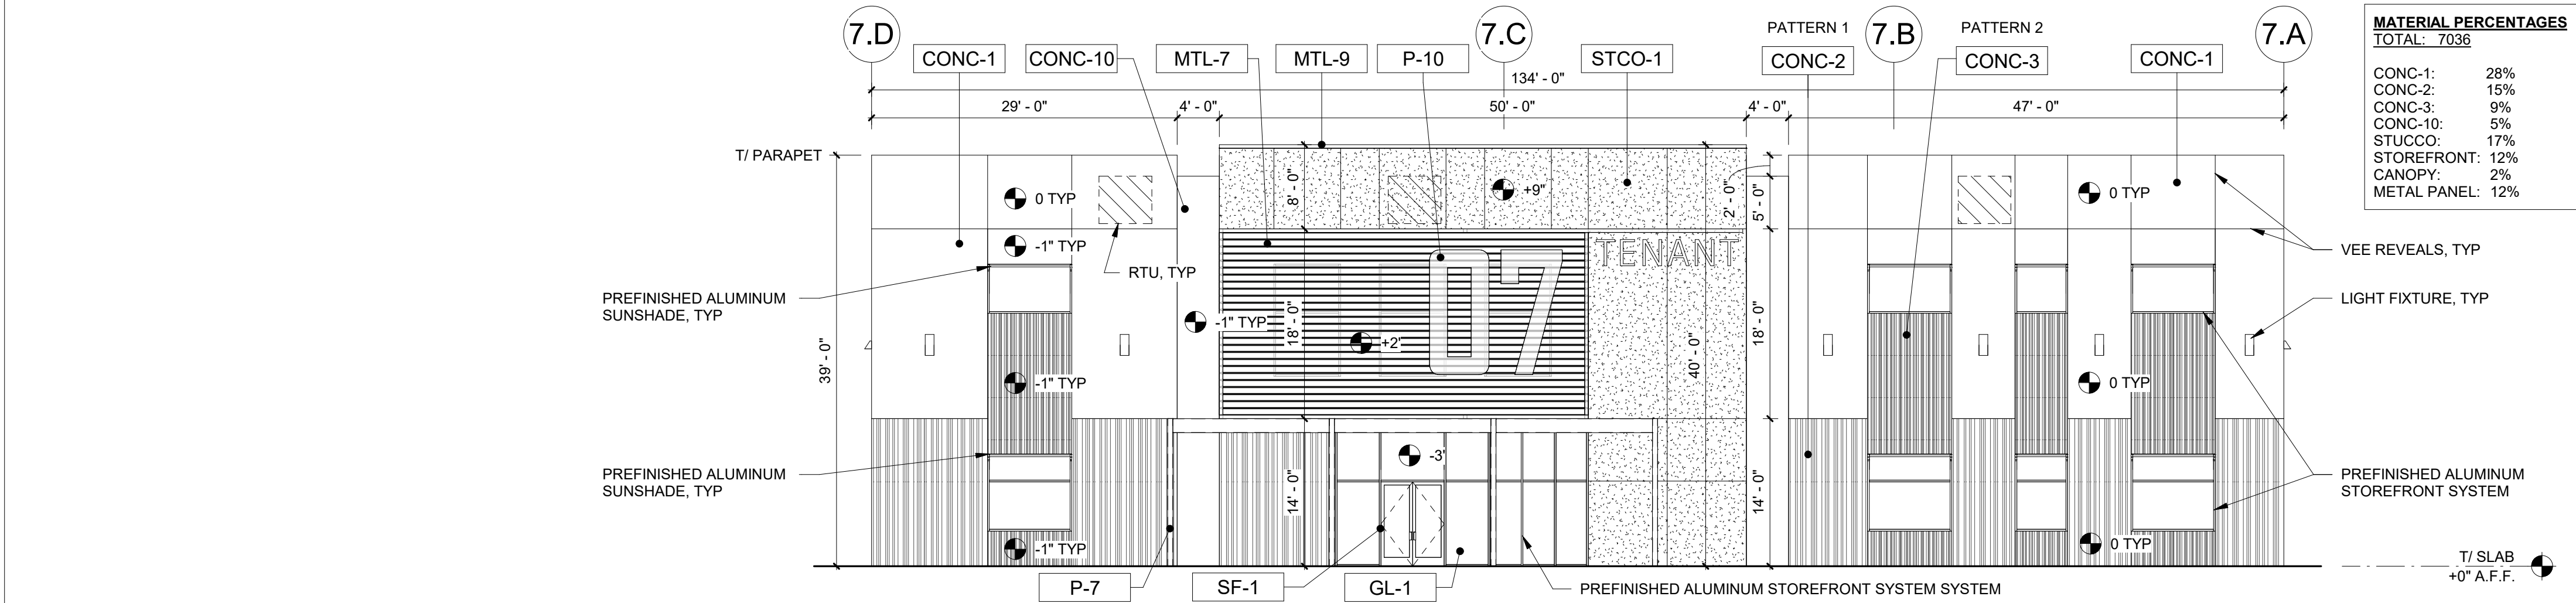

BUILDING 7 - NORTH 3/32" = 1'-0" 3

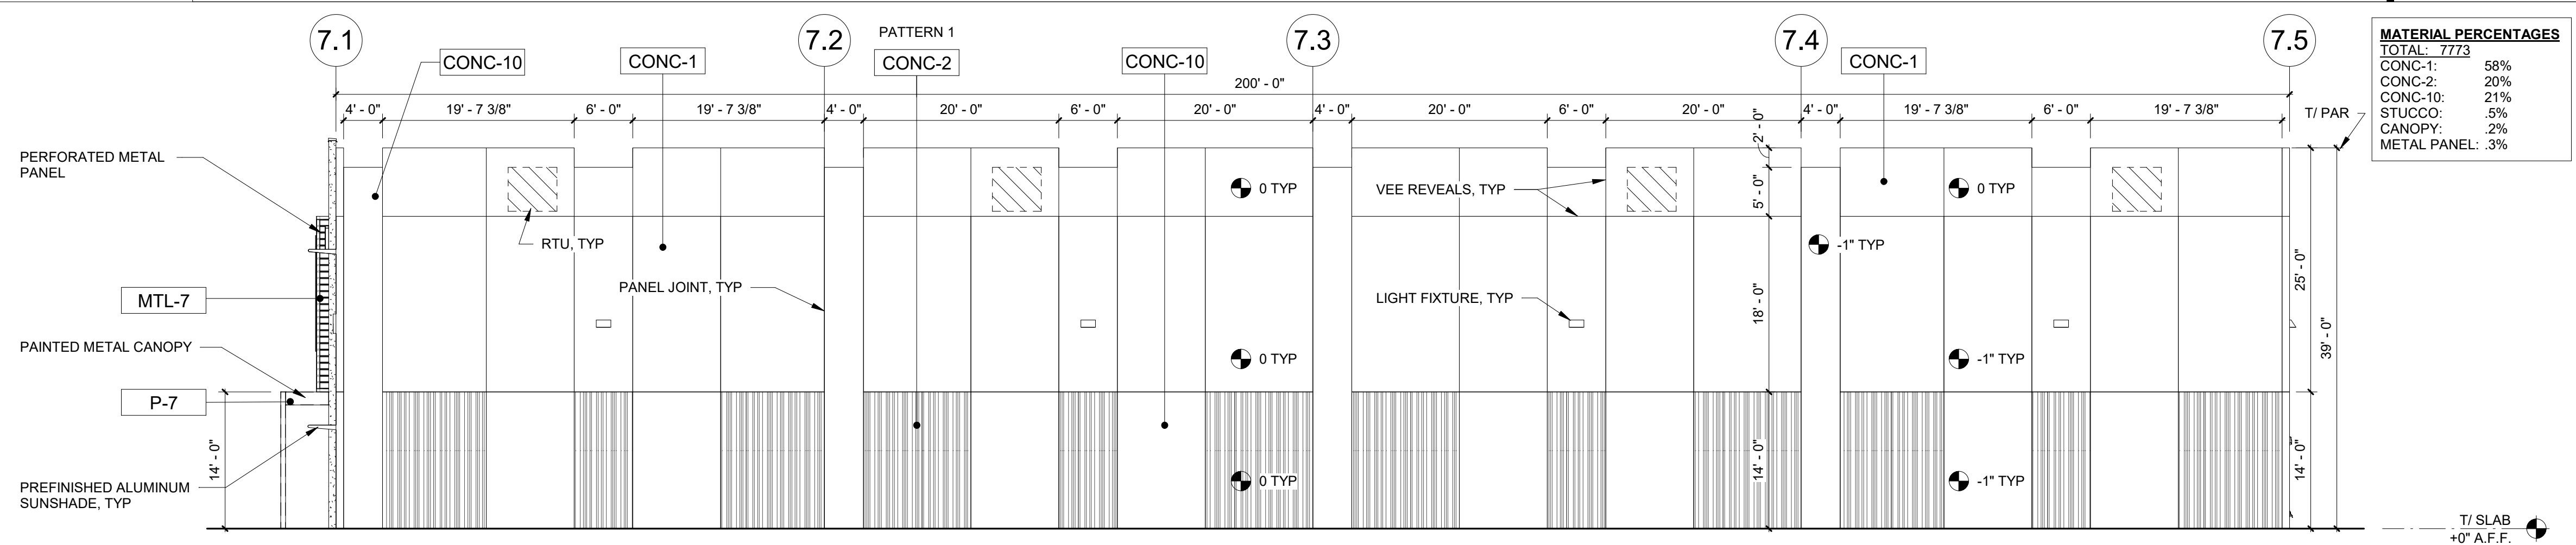


BUILDING 7 - WEST 3/32" = 1'-0" 2

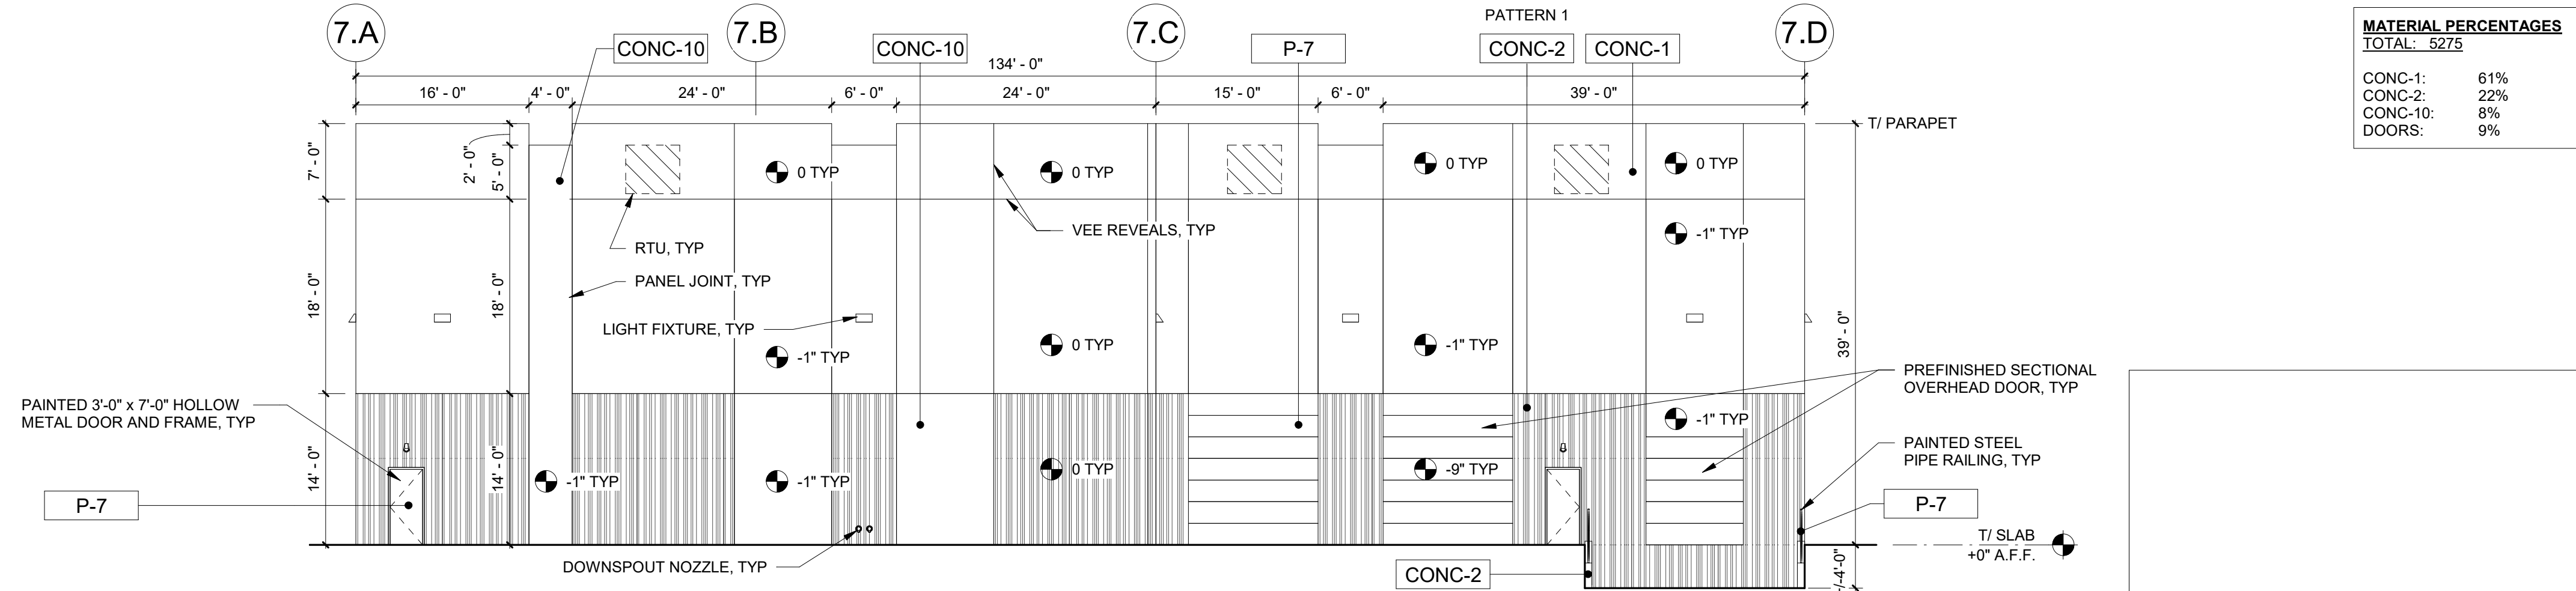

BUILDING 7 - SOUTH 3/32" = 1'-0" 1

adwarchitects
environments for life
architecture planning interiors
2815 COLISEUM CENTRE DRIVE
SUITE 500
CHARLOTTE, NORTH CAROLINA 28217
P 704.379.1919
F 704.379.1920
www.adwarchitects.com

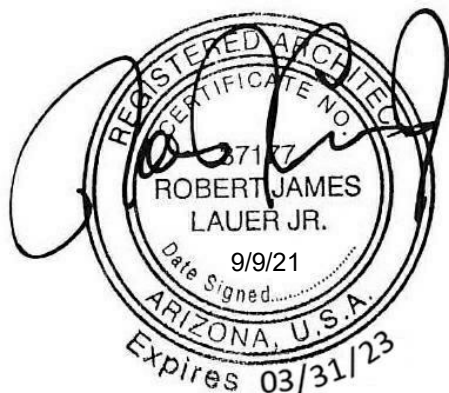

Sossaman
Business
Campus

Mesa, Arizona

ZON21-00467
DRB21-00463

EXTERIOR ELEVATIONS -
B/W

DATE: 09.09.21
PROJECT NO: 20064

REVISIONS
NO: DATE: DESCRIPTION:






THIS DRAWING IS THE PROPERTY OF ADW ARCHITECTS, PA. AND SHALL NOT BE REPRODUCED OR COPIED IN WHOLE OR PART. IT SHALL NOT BE USED ON ANY OTHER PROJECT OR GIVEN TO ANY OTHER COMPANY OR AGENCY WITHOUT THE CONSENT OF ADW ARCHITECTS, PA.

SHEET NUMBER

A10b

MATERIAL LEGEND - EXTERIOR			
CMU-1	ARCHITECTURAL CMU	BONE	INTEGRAL COLOR
CONC-1	SMOOTH CONCRETE	SW 6350	PAINTED
CONC-2	PATTERNED AS NOTED	SW 9092	PAINTED
CONC-3	PATTERNED AS NOTED	SW 6096	PAINTED
CONC-4	SMOOTH CONCRETE	SW 7617	PAINTED
CONC-5	SMOOTH CONCRETE	SW 7592	PAINTED
CONC-6	SMOOTH CONCRETE	SW 6883	PAINTED
CONC-7	SMOOTH CONCRETE	SW 6468	PAINTED
CONC-8	SMOOTH CONCRETE	SW 6684	PAINTED
CONC-9	SMOOTH CONCRETE	SW 6419	PAINTED
CONC-10	SMOOTH CONCRETE	SW 6416	PAINTED
CONC-11	SMOOTH CONCRETE	SW 6664	PAINTED
GL-1	INSULATED GLAZING	VITRO	VITRO SOLARBAN 67 SOLARBLUE
MTL-1	PERFORATED METAL PANEL	SW 7617	PAINTED
MTL-2	PERFORATED METAL PANEL	SW 7592	PAINTED
MTL-3	PERFORATED METAL PANEL	SW 6883	PAINTED
MTL-4	PERFORATED METAL PANEL	SW 6468	PAINTED
MTL-5	PERFORATED METAL PANEL	SW 6684	PAINTED
MTL-6	PERFORATED METAL PANEL	SW 6419	PAINTED
MTL-7	PERFORATED METAL PANEL	SW 6416	PAINTED
MTL-8	PERFORATED METAL PANEL	SW 6664	PAINTED
MTL-9	PERFINISHED METAL COPING	DARK BRONZE	COLOR TO MATCH STOREFRONT
MTL-10	PERFORATED METAL PANEL	COPPER	PAINTED
P-1	PAINT	SW 7617	MATCH MTL-1
P-2	PAINT	SW 7592	MATCH MTL-2
P-3	PAINT	SW 6883	MATCH MTL-3
P-4	PAINT	SW 6468	MATCH MTL-8
P-5	PAINT	SW 6684	MATCH MTL-5
P-6	PAINT	SW 6419	MATCH MTL-6
P-7	PAINT	SW 6416	MATCH MTL-7
P-8	PAINT	SW 6664	MATCH MTL-4
P-9	PAINT	DARK BRONZE	COLOR TO MATCH STOREFRONT
P-10	PAINT	WHITE	PAINTED
SF-1	PERFINISHED METAL	DARK BRONZE	
STCO-1	SANDEBBEL FINE FINISH COAT	SW 6096	DRYVIT OR EQUAL

OVERALL BUILDING MATERIAL PERCENTAGE			
CONC-1:	47%		
CONC-2:	17%		
CONC-3:	5%		
CONC-7:	11%		
STUCCO:	8%		
STOREFRONT:	5%		
DOORS:	2%		
CANOPY:	1%		
METAL PANEL:	4%		

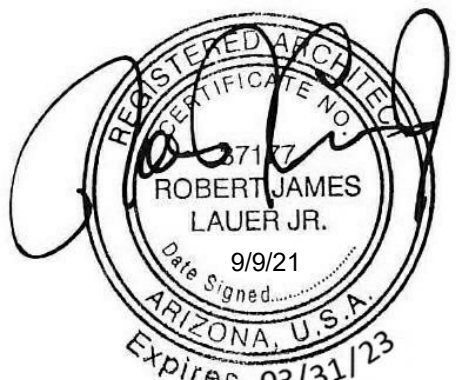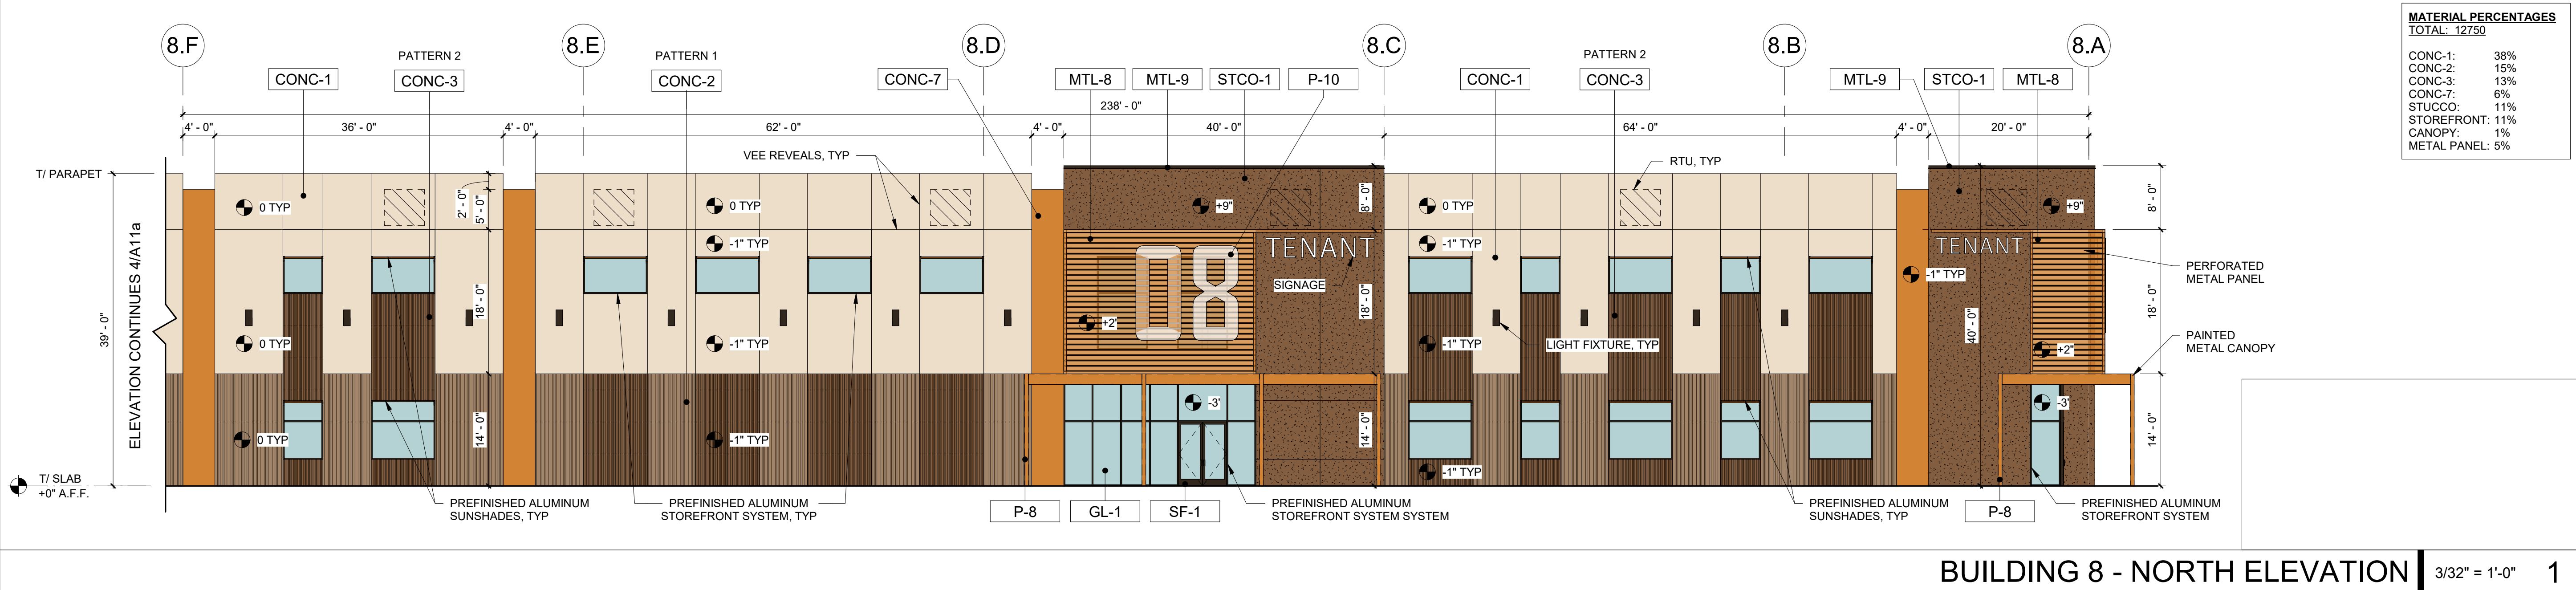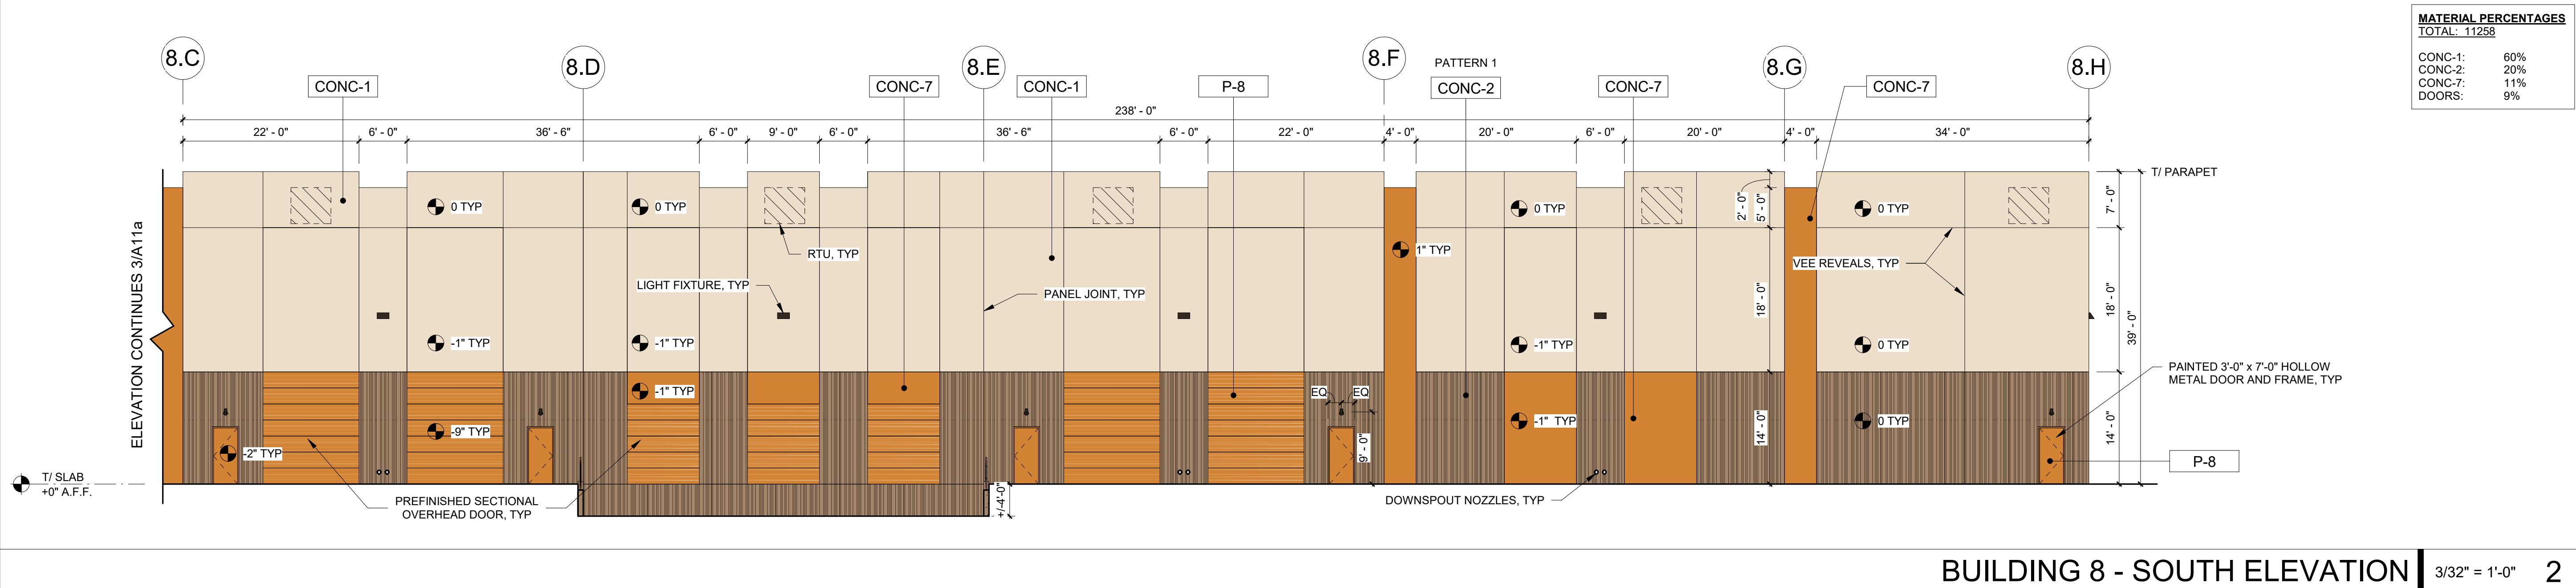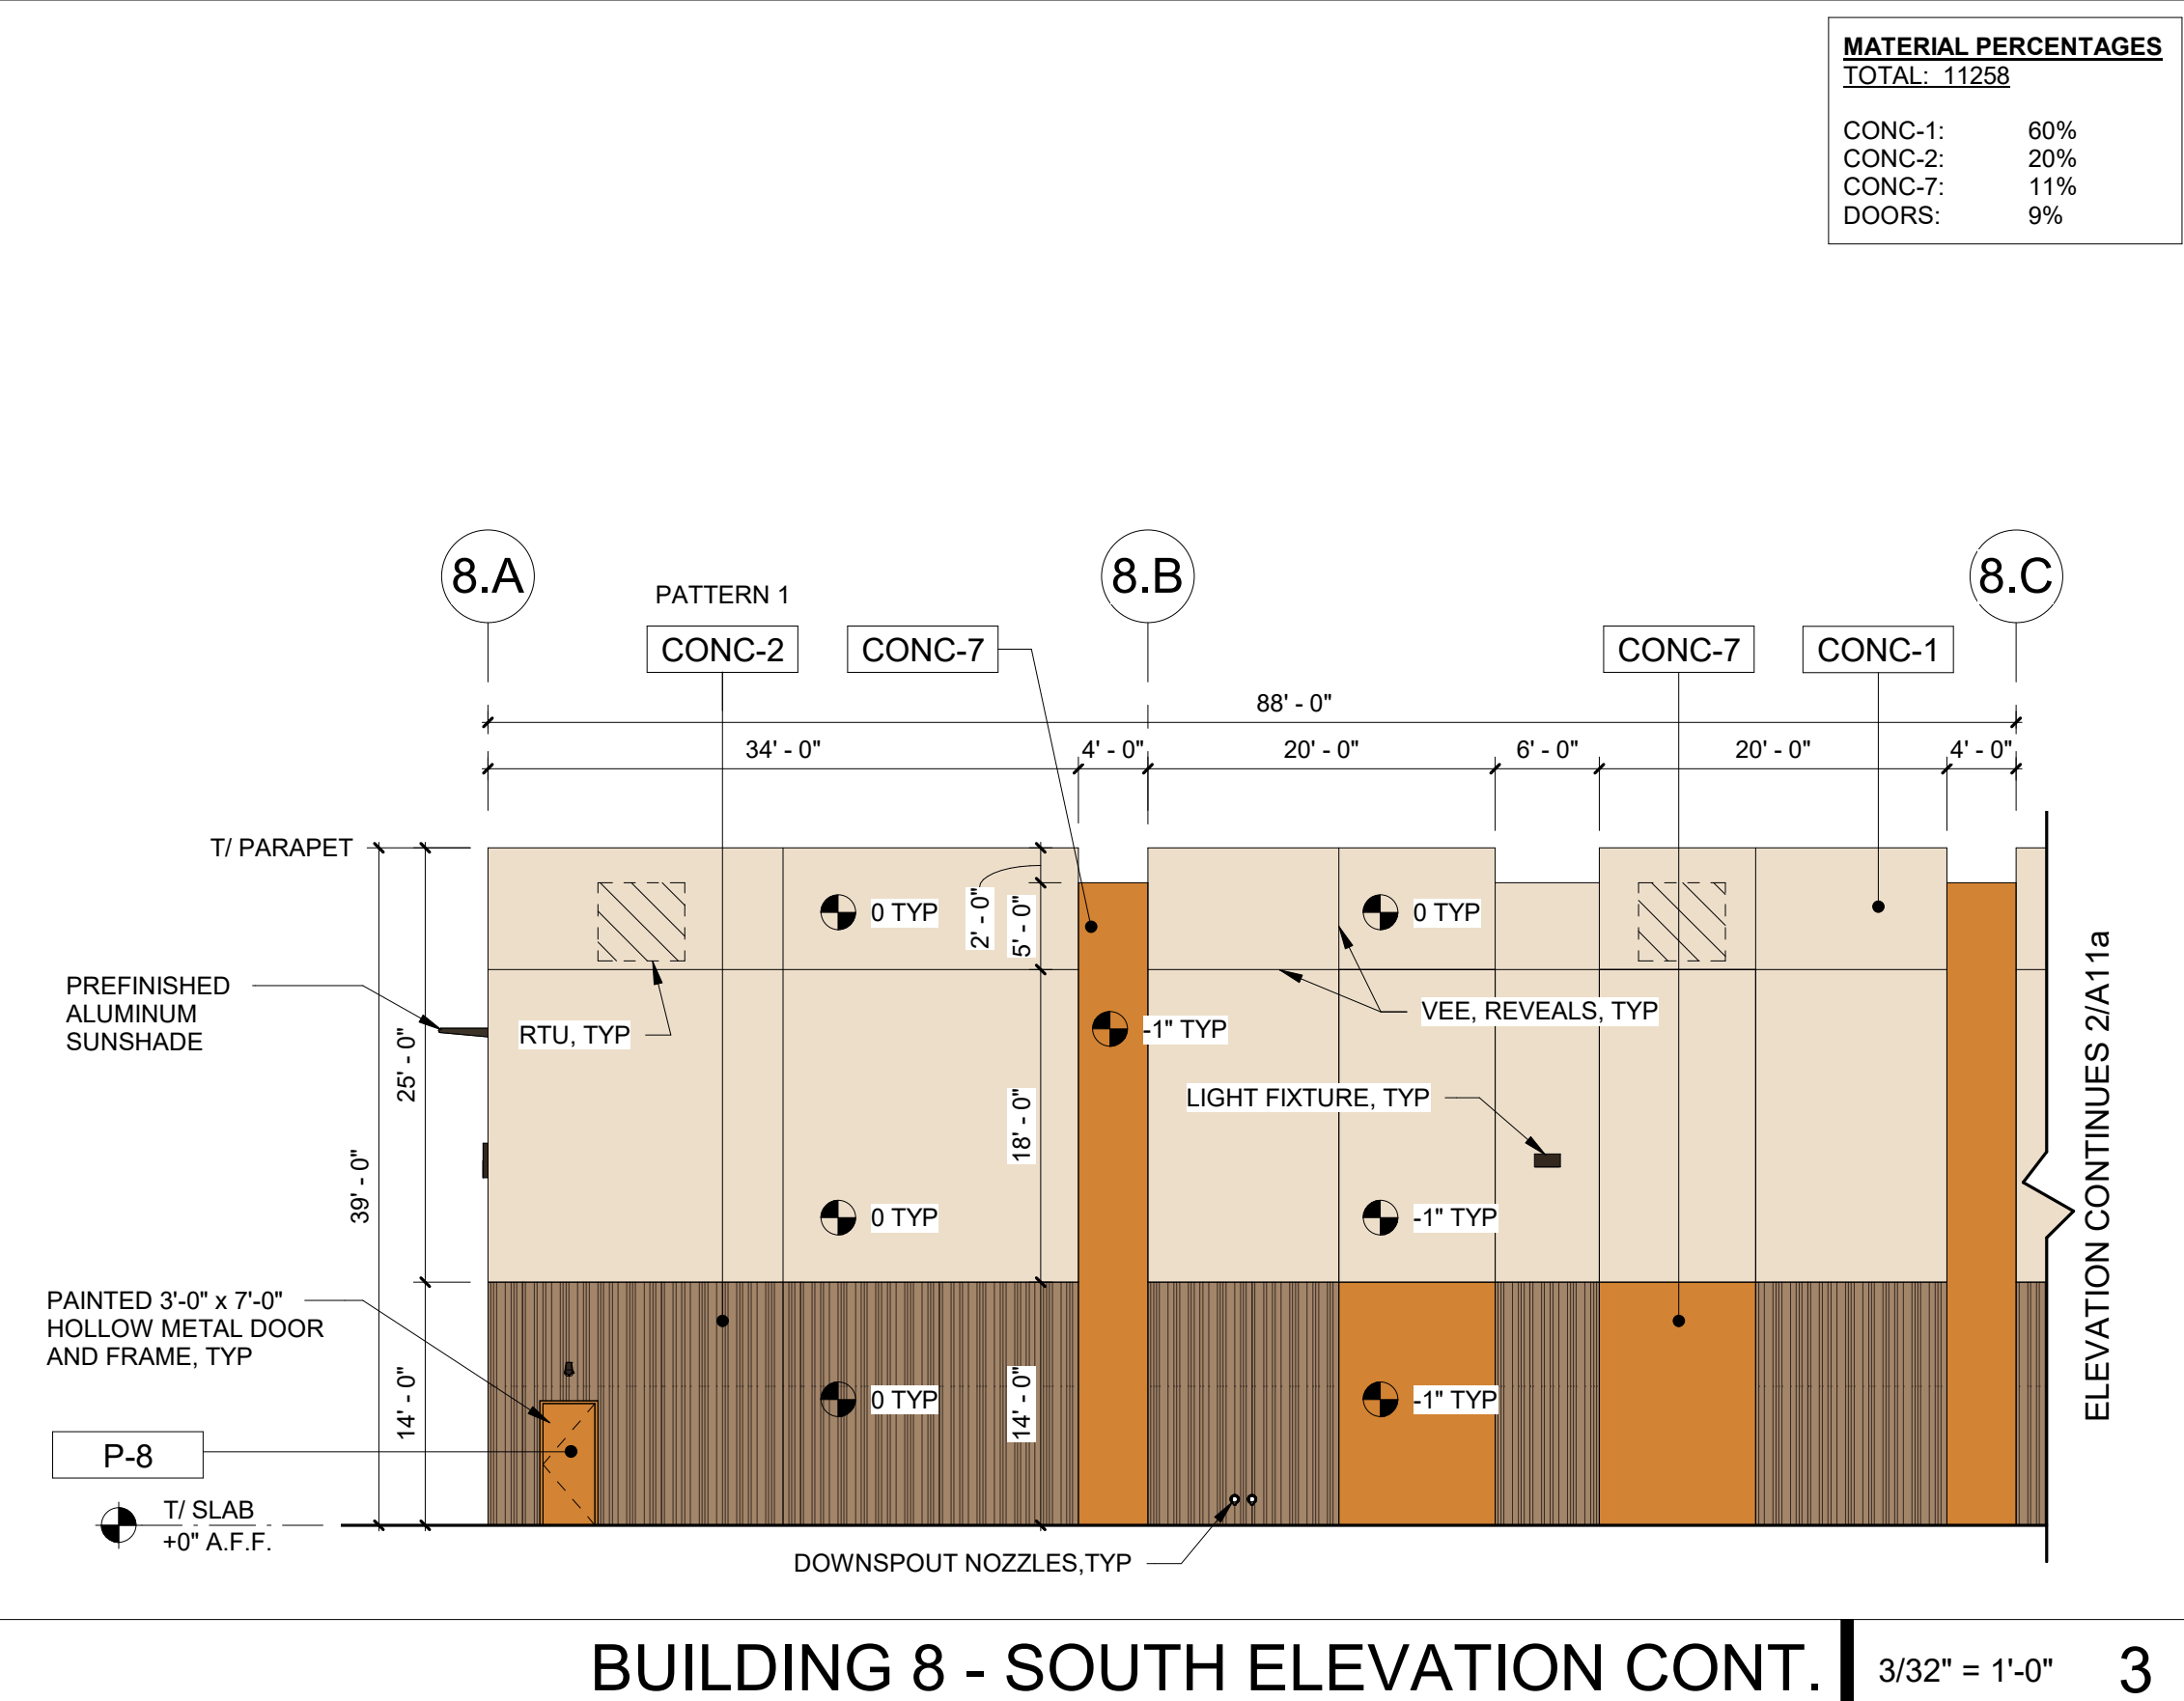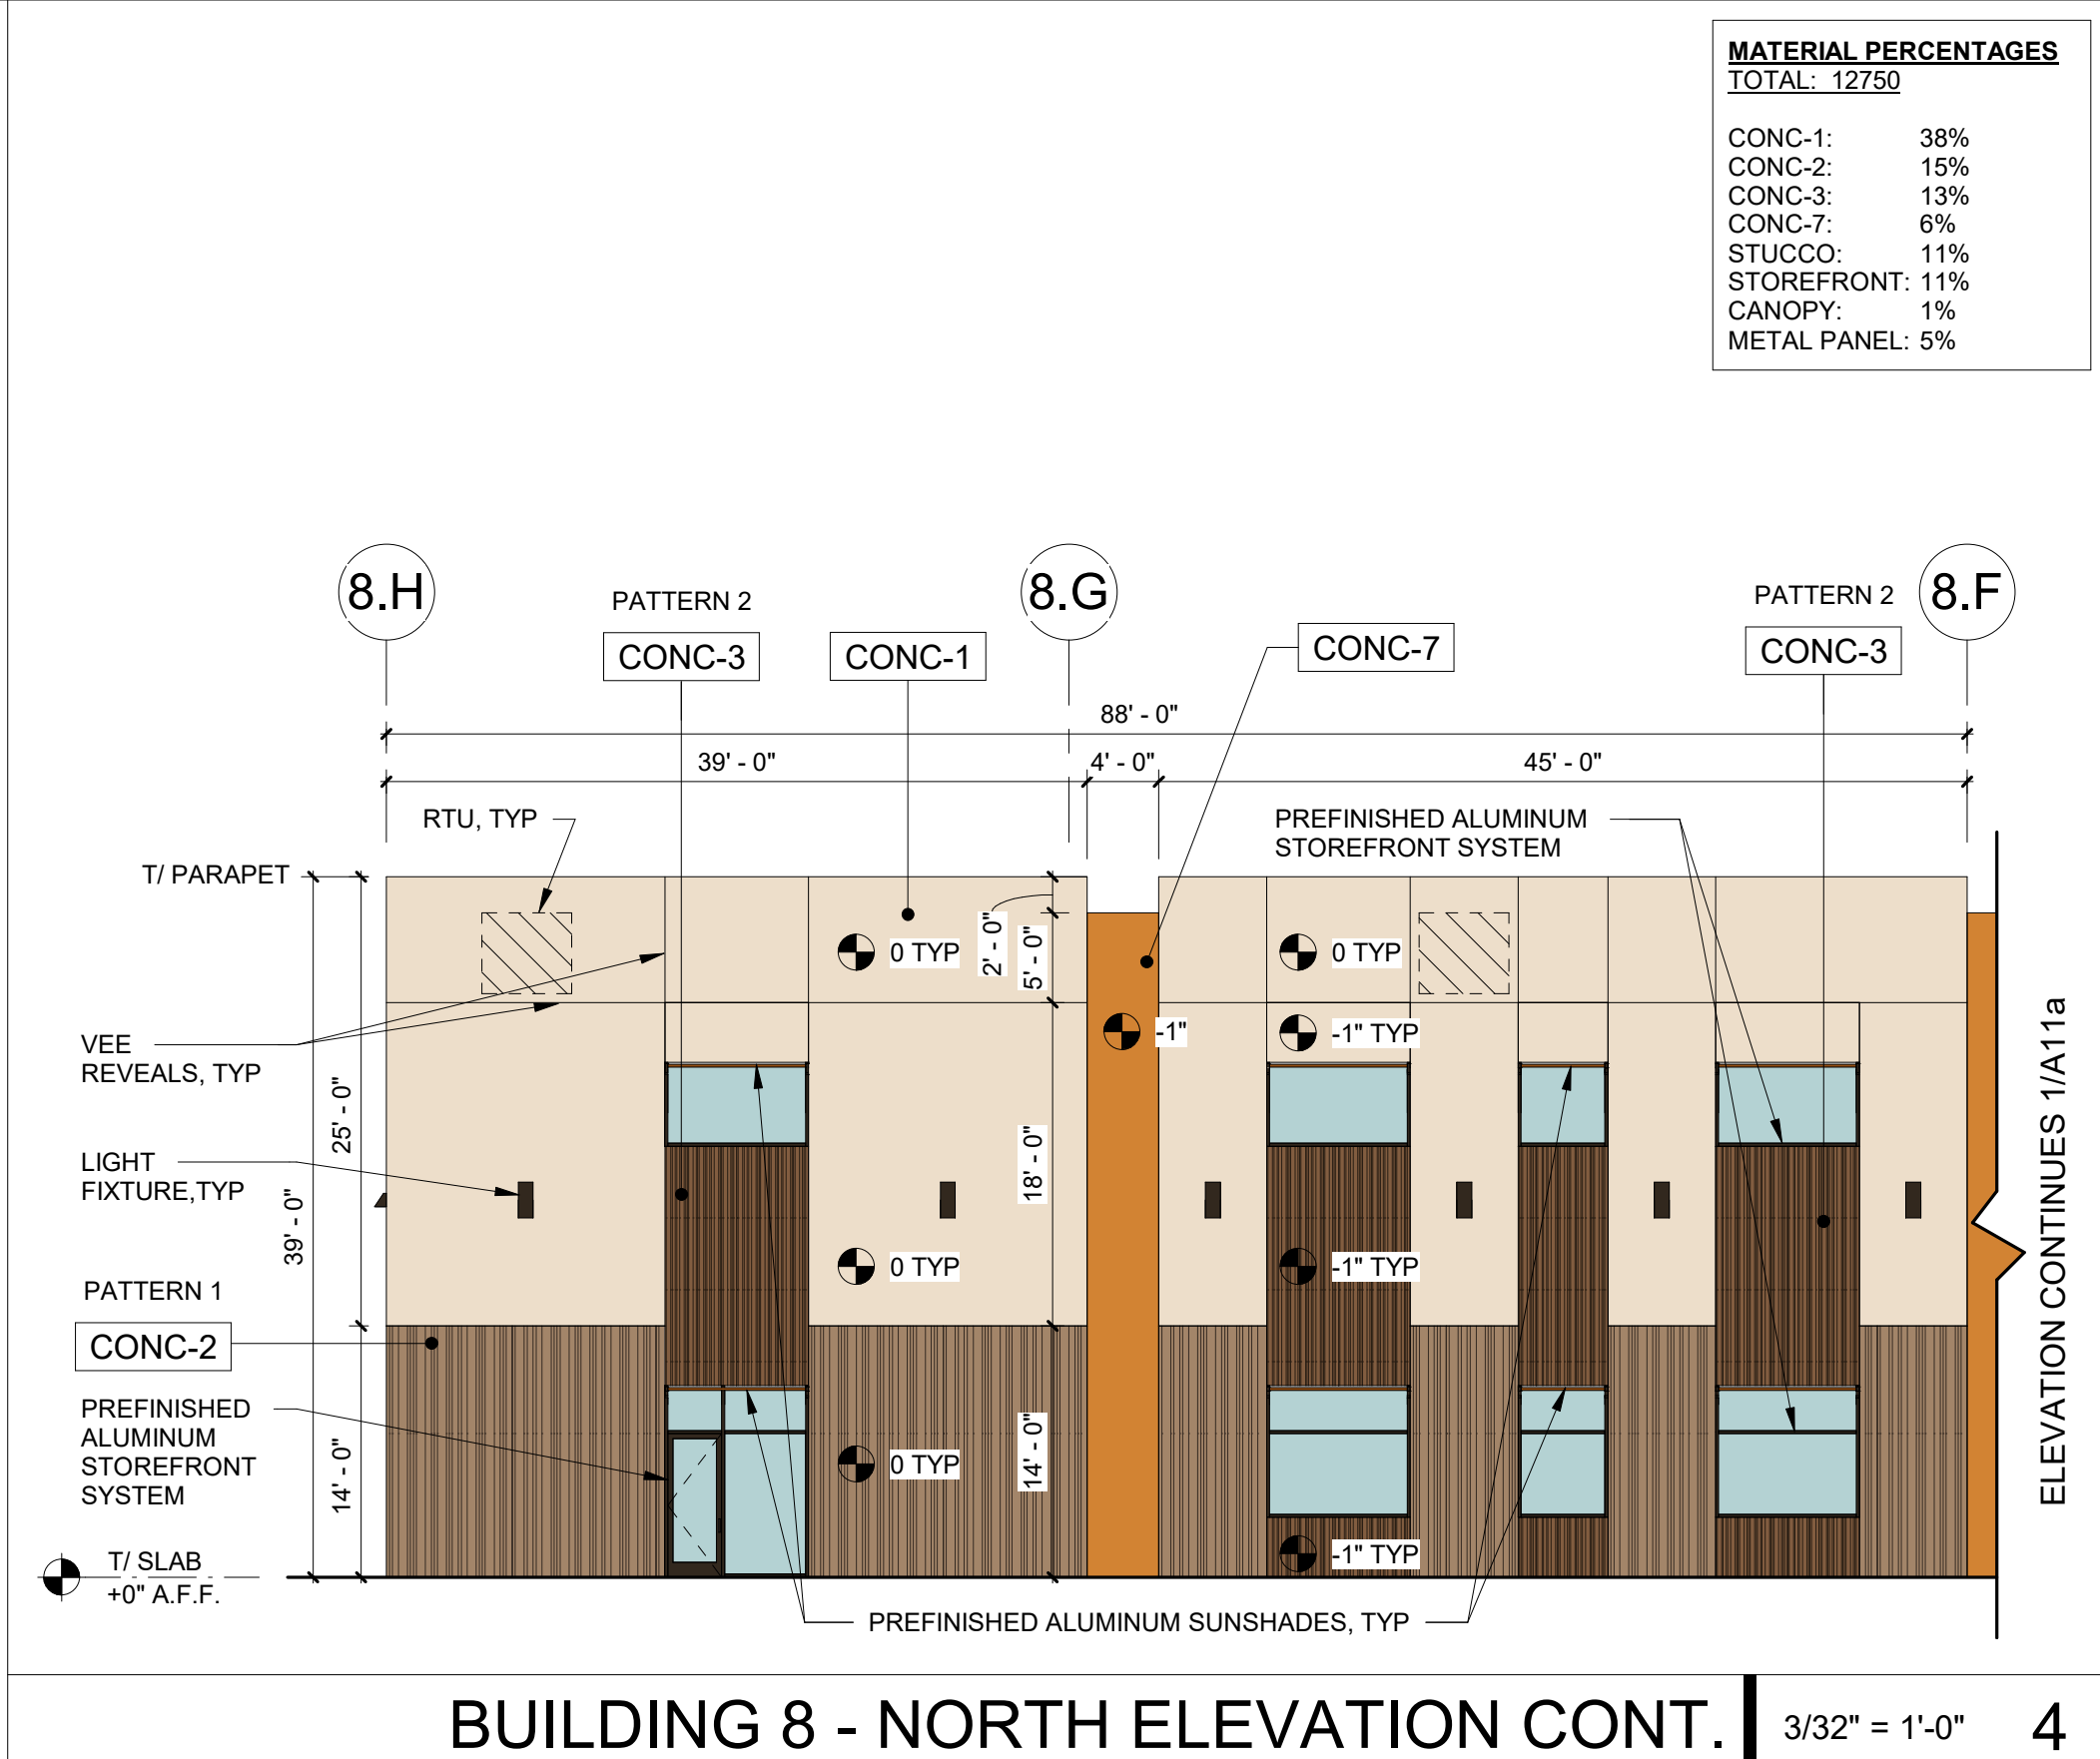

Sossaman Business Campus

Mesa, Arizona

ZON21-00467
DRB21-00463

EXTERIOR ELEVATIONS - COLOR

DATE: 09.09.21
PROJECT NO: 20064

REVISIONS
NO: DATE: DESCRIPTION:

THIS DRAWING IS THE PROPERTY OF ADW ARCHITECTS, PA. AND SHALL NOT BE REPRODUCED OR COPIED IN WHOLE OR PART. IT SHALL NOT BE USED ON ANY OTHER PROJECT OR GIVEN TO ANY OTHER COMPANY OR AGENCY WITHOUT THE CONSENT OF ADW ARCHITECTS, PA.

SHEET NUMBER


A11a

MATERIAL LEGEND - EXTERIOR			
CMU-1	ARCHITECTURAL CMU	BONE	INTEGRAL COLOR
CONC-1	SMOOTH CONCRETE	SW 6350	PAINTED
CONC-2	PATTERNED AS NOTED	SW 9092	PAINTED
CONC-3	PATTERNED AS NOTED	SW 6096	PAINTED
CONC-4	SMOOTH CONCRETE	SW 7617	PAINTED
CONC-5	SMOOTH CONCRETE	SW 7592	PAINTED
CONC-6	SMOOTH CONCRETE	SW 6883	PAINTED
CONC-7	SMOOTH CONCRETE	SW 6468	PAINTED
CONC-8	SMOOTH CONCRETE	SW 6684	PAINTED
CONC-9	SMOOTH CONCRETE	SW 6419	PAINTED
CONC-10	SMOOTH CONCRETE	SW 6416	PAINTED
CONC-11	SMOOTH CONCRETE	SW 6664	PAINTED
GL-1	INSULATED GLAZING	VITRO	VITRO SOLARBAN 67 SOLARBLUE
MTL-1	PERFORATED METAL PANEL	SW 7617	PAINTED
MTL-2	PERFORATED METAL PANEL	SW 7592	PAINTED
MTL-3	PERFORATED METAL PANEL	SW 6883	PAINTED
MTL-4	PERFORATED METAL PANEL	SW 6468	PAINTED
MTL-5	PERFORATED METAL PANEL	SW 6684	PAINTED
MTL-6	PERFORATED METAL PANEL	SW 6419	PAINTED
MTL-7	PERFORATED METAL PANEL	SW 6416	PAINTED
MTL-8	PERFORATED METAL PANEL	SW 6664	PAINTED
MTL-9	PREFINISHED METAL COPING	DARK BRONZE	COLOR TO MATCH STOREFRONT
MTL-10	PERFORATED METAL PANEL	COPPER	PAINTED
P-1	PAINT	SW 7617	MATCH MTL-1
P-2	PAINT	SW 7592	MATCH MTL-2
P-3	PAINT	SW 6883	MATCH MTL-3
P-4	PAINT	SW 6468	MATCH MTL-8
P-5	PAINT	SW 6684	MATCH MTL-5
P-6	PAINT	SW 6419	MATCH MTL-6
P-7	PAINT	SW 6416	MATCH MTL-7
P-8	PAINT	SW 6664	MATCH MTL-4
P-9	PAINT	DARK BRONZE	COLOR TO MATCH STOREFRONT
P-10	PAINT	WHITE	PAINTED
ST-1	PREFINISHED METAL	DARK BRONZE	
STCO-1	SANDEPPEL FINE FINISH COAT	SW 6096	DRYVIT OR EQUAL

OVERALL BUILDING MATERIAL PERCENTAGE	
CONC1:	48%
CONC2:	18%
CONC3:	10%
CONC11:	6%
STUCCO:	6%
STOREFRONT:	5%
DOORS:	2%
CANOPY:	1%
METAL PANEL:	4%

MATERIAL PERCENTAGES
TOTAL: 12750


CONC-1:	38%
CONC-2:	15%
CONC-3:	13%
CONC-7:	6%
STUCCO:	11%
STOREFRONT:	11%
CANOPY:	1%
METAL PANEL:	5%

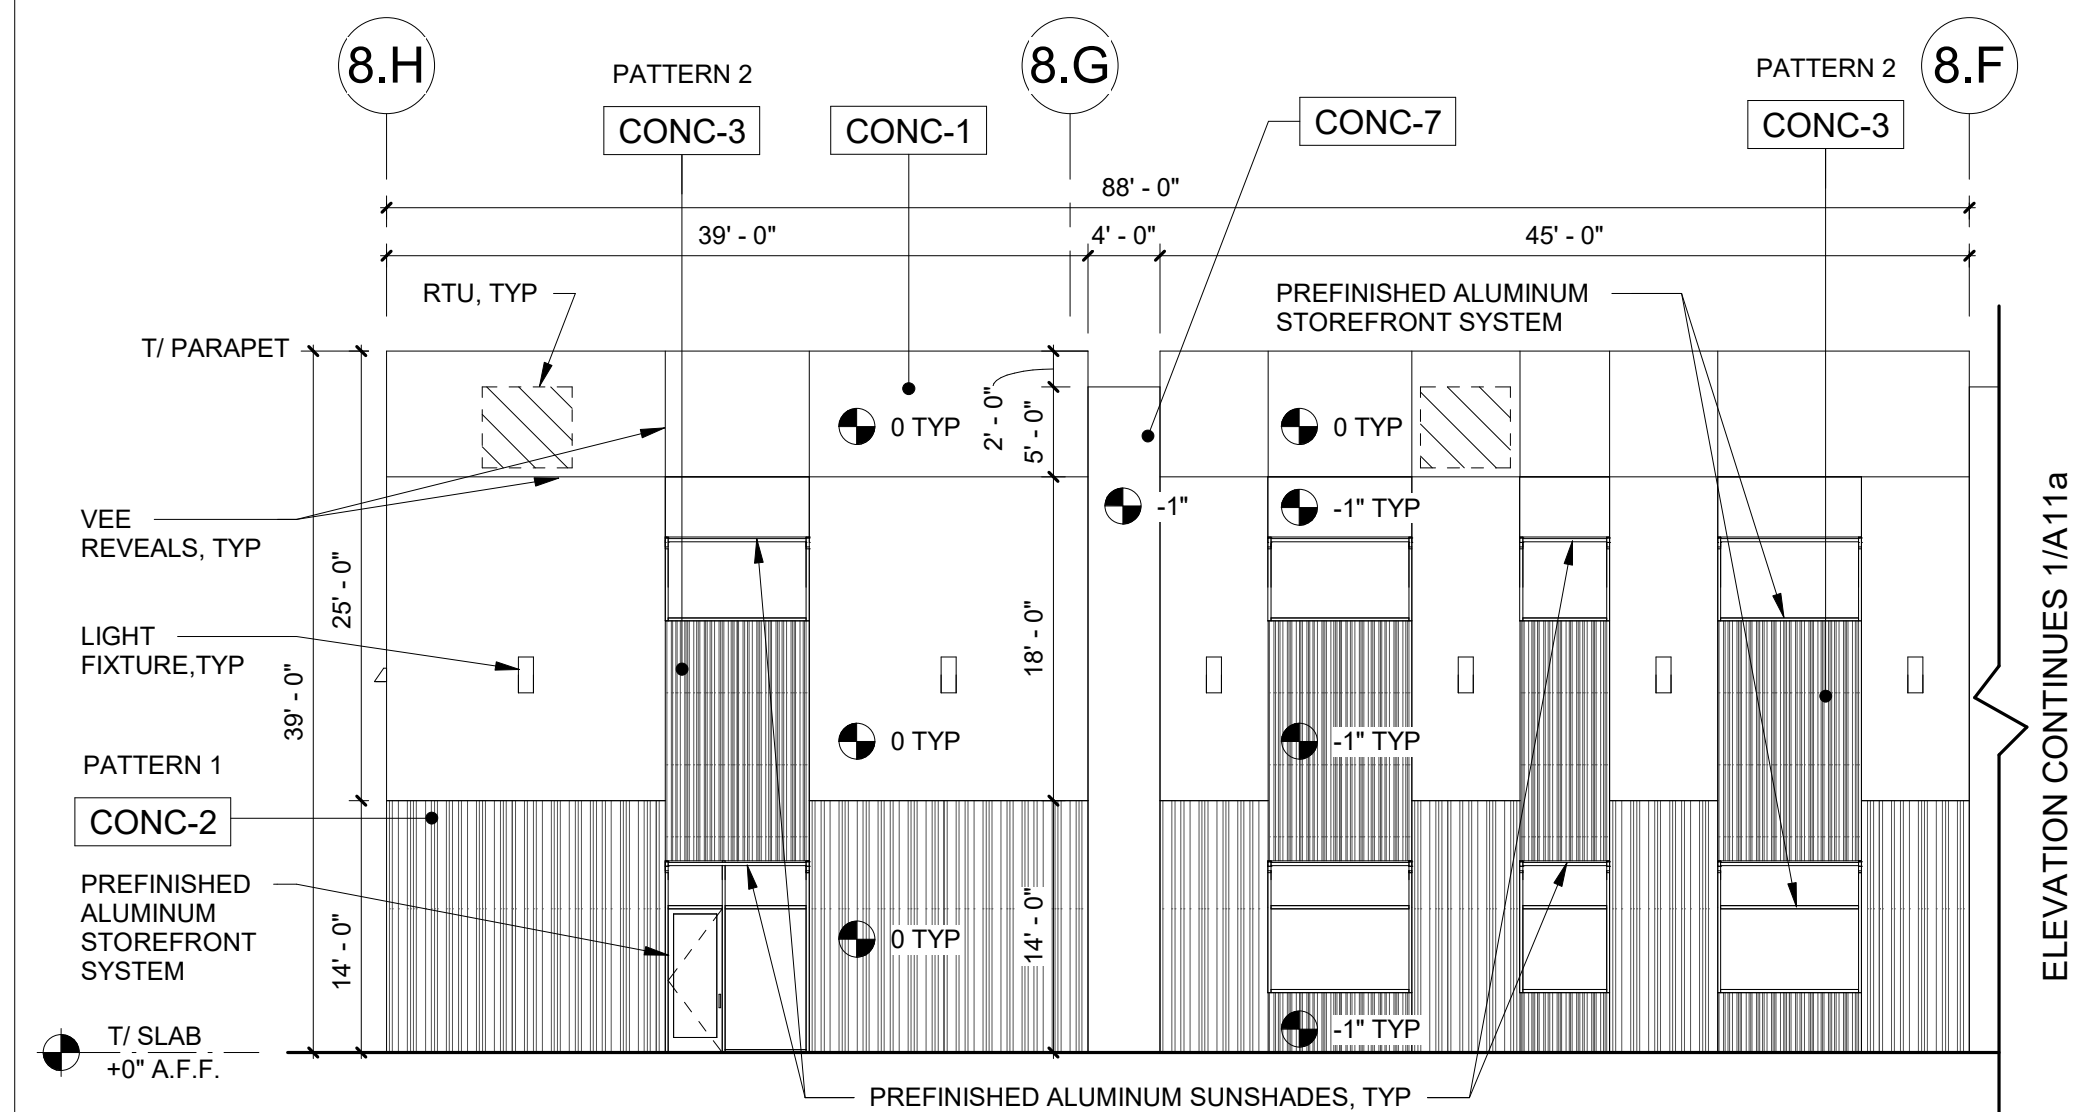

BUILDING 8 - NORTH ELEVATION CONT. 3/32" = 1'-0" 4


MATERIAL PERCENTAGES
TOTAL: 11258

CONC-1:	60%
CONC-2:	20%
CONC-7:	11%
DOORS:	9%

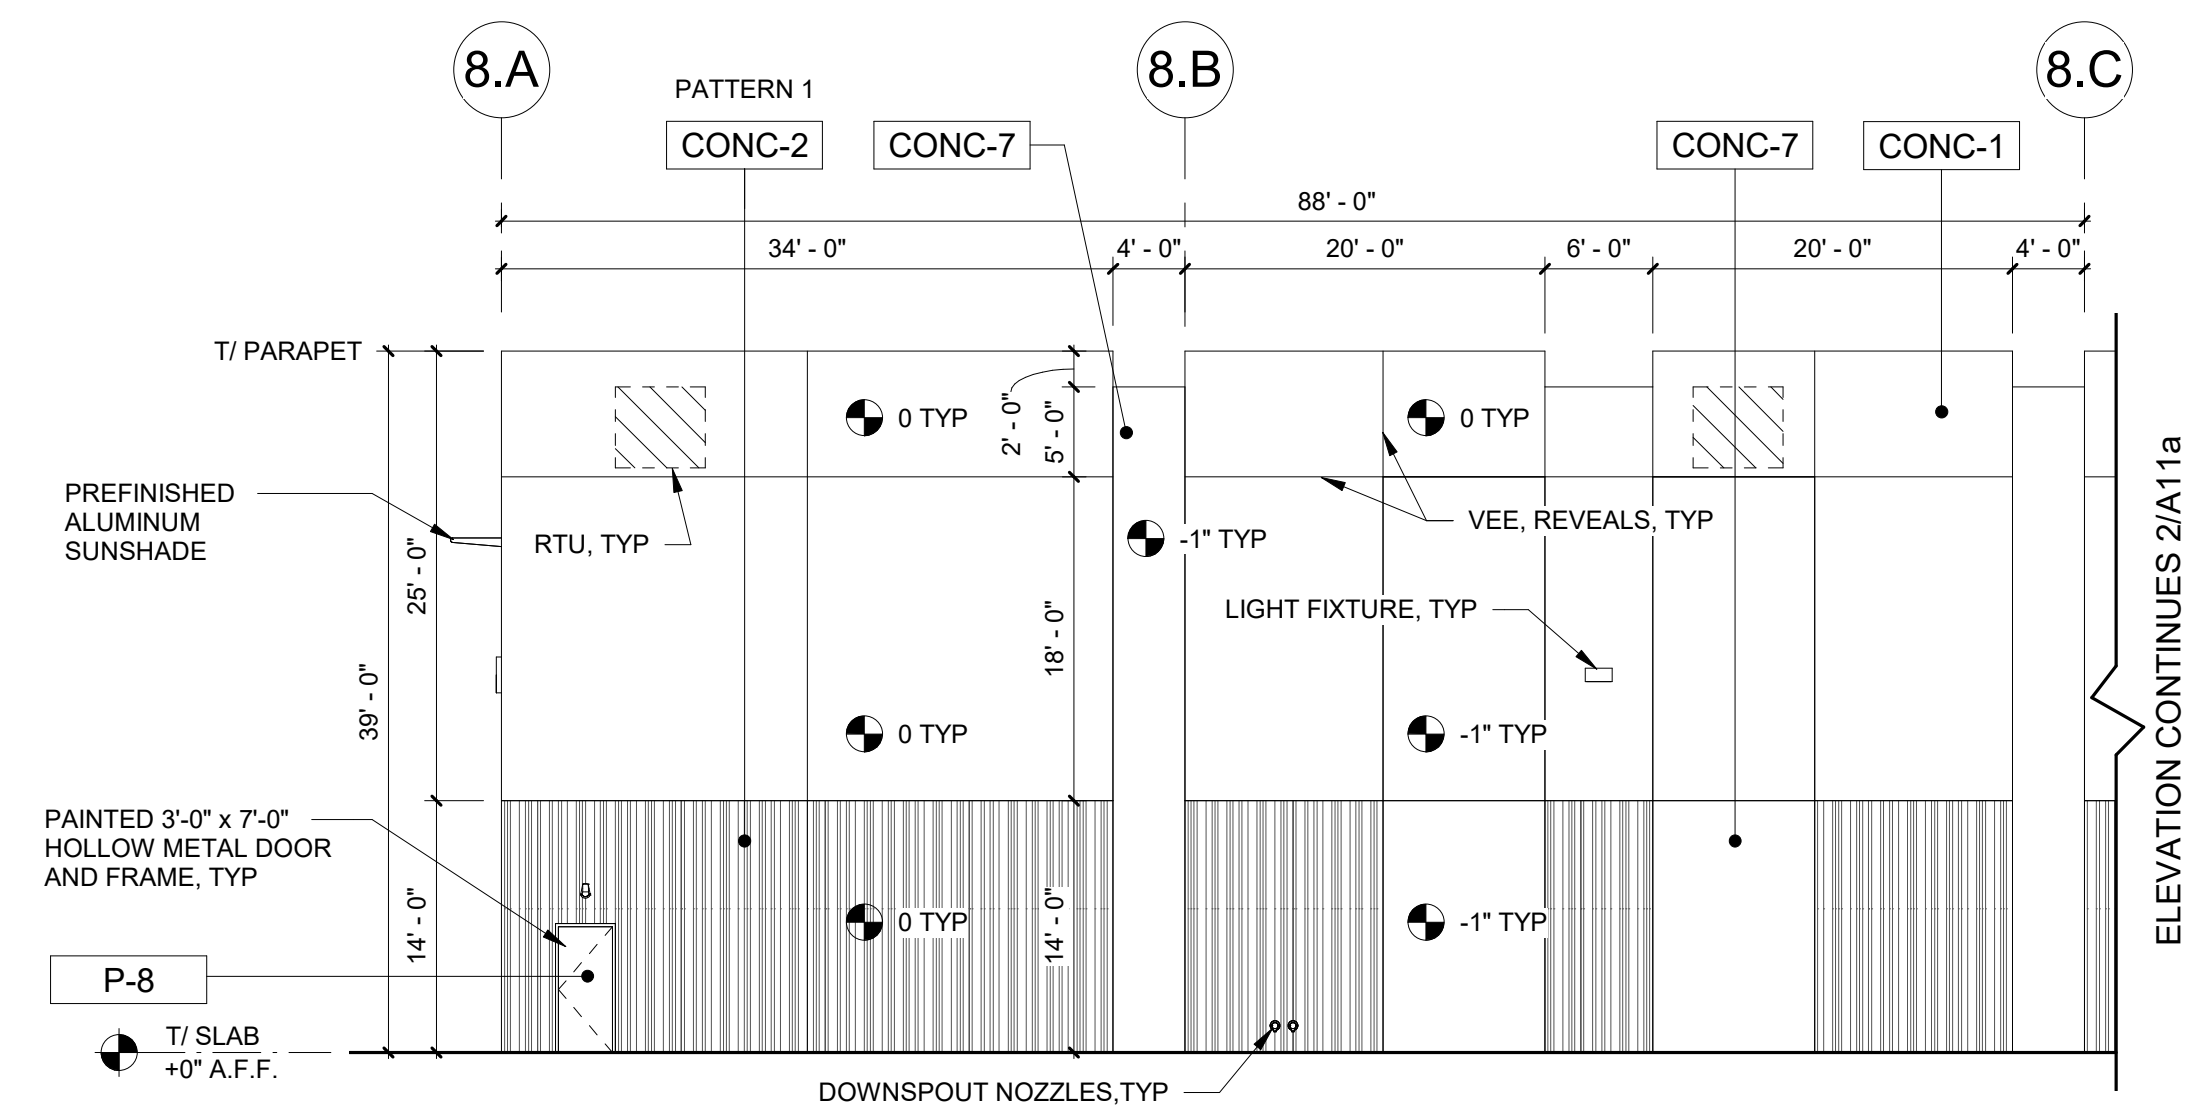

BUILDING 8 - SOUTH ELEVATION CONT. 3/32" = 1'-0" 3


<u>MATERIAL PERCENTAGES</u>	
<u>TOTAL: 11258</u>	
CONC-1:	60%
CONC-2:	20%
CONC-7:	11%
DOORS:	9%

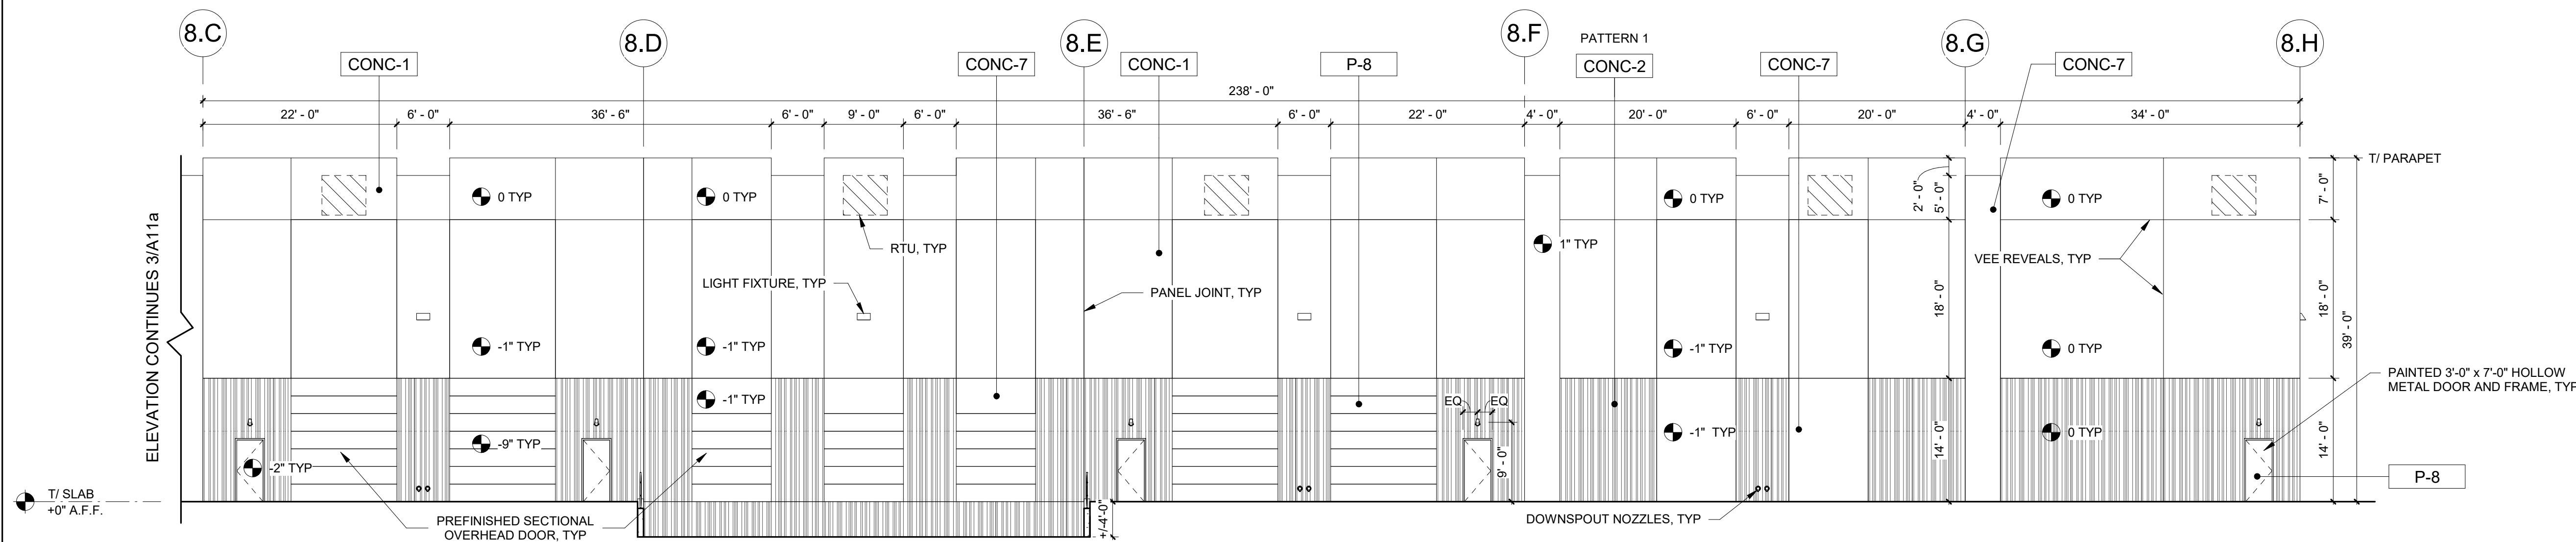

BUILDING 8 - SOUTH ELEVATION | $3/32" = 1'-0"$ | **2**

MATERIAL PERCENTAGES
TOTAL: 12750

CONC-1:	38%
CONC-2:	15%
CONC-3:	13%
CONC-7:	6%
STUCCO:	11%
STOREFRONT:	11%
CANOPY:	1%
METAL PANEL:	5%

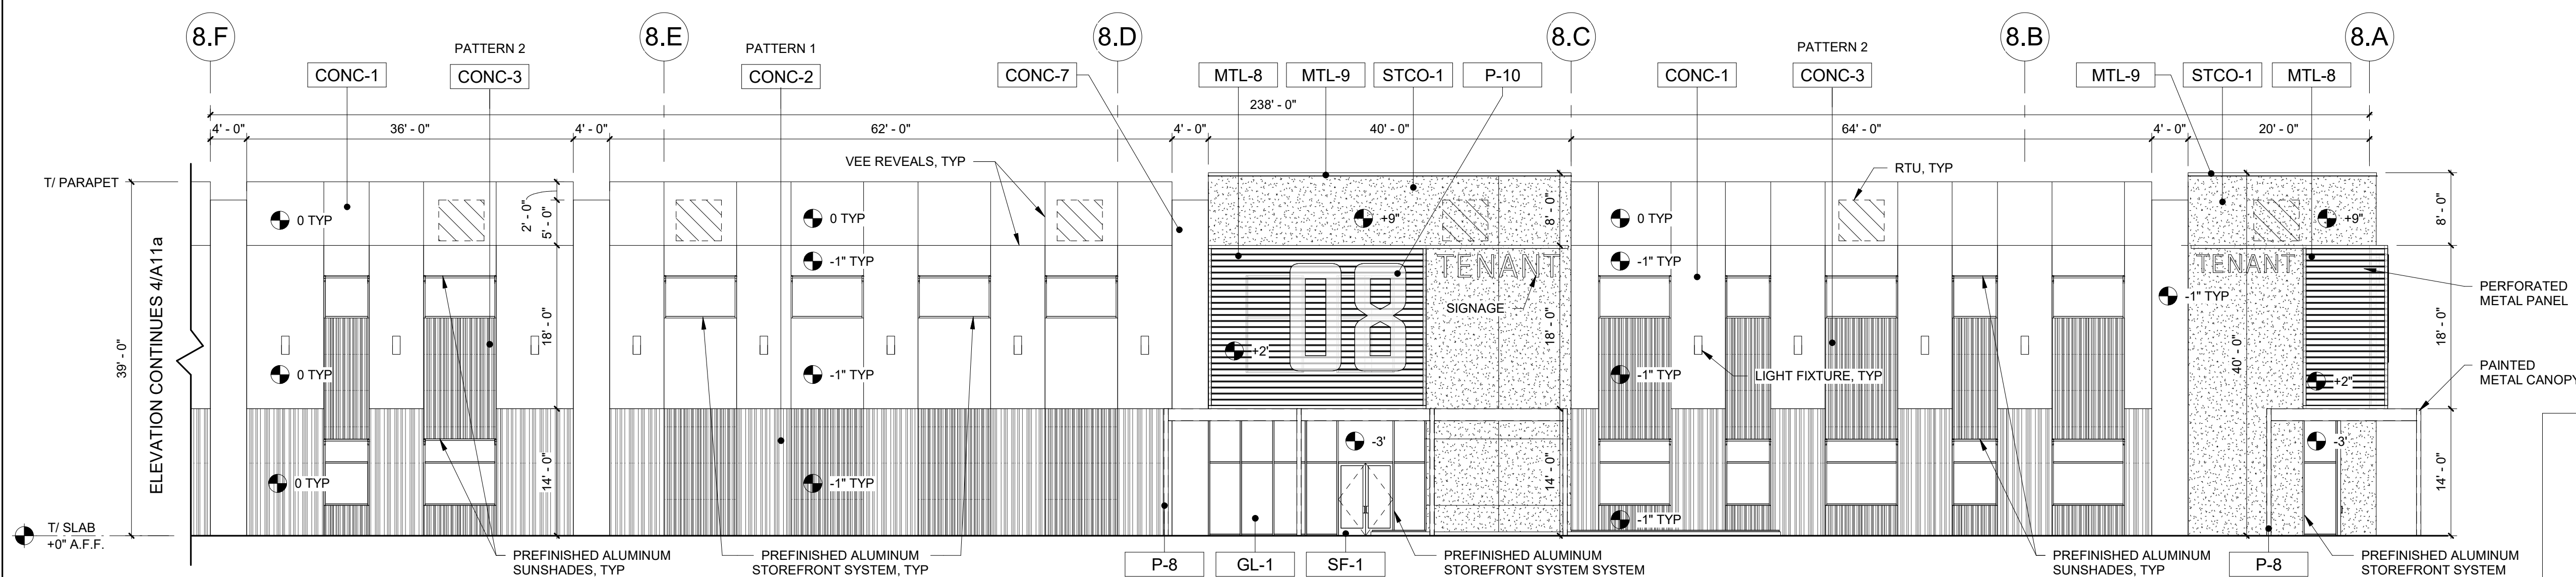


BUILDING 8 - NORTH ELEVATION 3/32" = 1'-0" 1

adwarchitects
environments for life

architecture planning interiors

2815 COLISEUM CENTRE DRIVE
SUITE 500
CHARLOTTE, NORTH CAROLINA 28217
P 704.379.1919
F 704.379.1920
www.adwarchitects.com

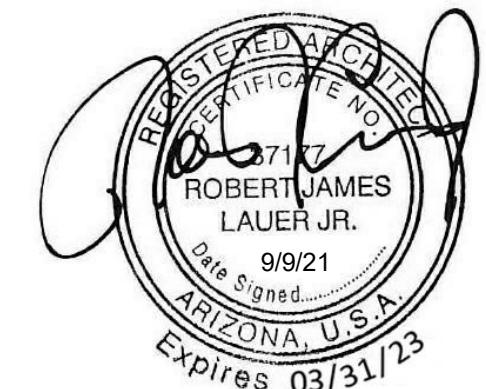

Sossaman Business Campus

Mesa, Arizona

ZON21-00467
DRB21-00463

EXTERIOR ELEVATIONS -
B/W

DATE: 09.09.21

PROJECT NO: 20064

REVISIONS

NO: DATE: DESCRIPTION:


THIS DRAWING IS THE PROPERTY OF ADW ARCHITECTS, P.A. AND SHALL NOT BE REPRODUCED OR COPIED IN WHOLE OR PART. IT SHALL NOT BE USED ON ANY OTHER PROJECT OR GIVEN TO ANY OTHER COMPANY OR AGENCY WITHOUT THE CONSENT OF ADW ARCHITECTS, P.A.

SHEET NUMBER

A11b

CMU-1	ARCHITECTURAL CMU	BONE	INTEGRAL COLOR
CONC-1	SMOOTH CONCRETE	SW 6350	PAINTED
CONC-2	PATTERNED AS NOTED	SW 9092	PAINTED
CONC-3	PATTERNED AS NOTED	SW 6096	PAINTED
CONC-4	SMOOTH CONCRETE	SW 7617	PAINTED
CONC-5	SMOOTH CONCRETE	SW 7592	PAINTED
CONC-6	SMOOTH CONCRETE	SW 6883	PAINTED
CONC-7	SMOOTH CONCRETE	SW 6468	PAINTED
CONC-8	SMOOTH CONCRETE	SW 6684	PAINTED
CONC-9	SMOOTH CONCRETE	SW 6419	PAINTED
CONC-10	SMOOTH CONCRETE	SW 6416	PAINTED
CONC-11	SMOOTH CONCRETE	SW 6664	PAINTED
GL-1	INSULATED GLAZING	VITRO	VITRO SOLARBAN 67 SOLARBLUE
MTL-1	PERFORATED METAL PANEL	SW 7617	PAINTED
MTL-2	PERFORATED METAL PANEL	SW 7592	PAINTED
MTL-3	PERFORATED METAL PANEL	SW 6883	PAINTED
MTL-4	PERFORATED METAL PANEL	SW 6468	PAINTED
MTL-5	PERFORATED METAL PANEL	SW 6684	PAINTED
MTL-6	PERFORATED METAL PANEL	SW 6419	PAINTED
MTL-7	PERFORATED METAL PANEL	SW 6416	PAINTED
MTL-8	PERFORATED METAL PANEL	SW 6664	PAINTED
MTL-9	PREFINISHED METAL COPING	DARK BRONZE	COLOR TO MATCH STOREFRONT
MTL-10	PERFORATED METAL PANEL	COPPER	PAINTED
P-1	PAINT	SW 7617	MATCH MTL-1
P-2	PAINT	SW 7592	MATCH MTL-2
P-3	PAINT	SW 6883	MATCH MTL-3
P-4	PAINT	SW 6468	MATCH MTL-8
P-5	PAINT	SW 6684	MATCH MTL-5
P-6	PAINT	SW 6419	MATCH MTL-6
P-7	PAINT	SW 6416	MATCH MTL-7
P-8	PAINT	SW 6664	MATCH MTL-4
P-9	PAINT	DARK BRONZE	COLOR TO MATCH STOREFRONT
P-10	PAINT	WHITE	PAINTED
SF-1	PREFINISHED METAL	DARK BRONZE	
STCO-1	SANDBEEL FINE FINISH COAT	SW 6096	DRYVIT OR EQUAL

OVERALL BUILDING MATERIAL PERCENTAGE	
CONC1:	48%
CONC2:	18%
CONC3:	10%
CONC11:	6%
STUCCO:	6%
STOREFRONT:	5%
DOORS:	2%
CANOPY:	1%
METAL PANEL:	4%

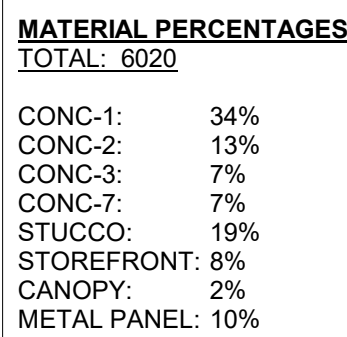

MATERIAL PERCENTAGE	
TOTAL: 5868	
CONC-1:	59%
CONC-2:	21%
CONC-7:	20%

A12b

