


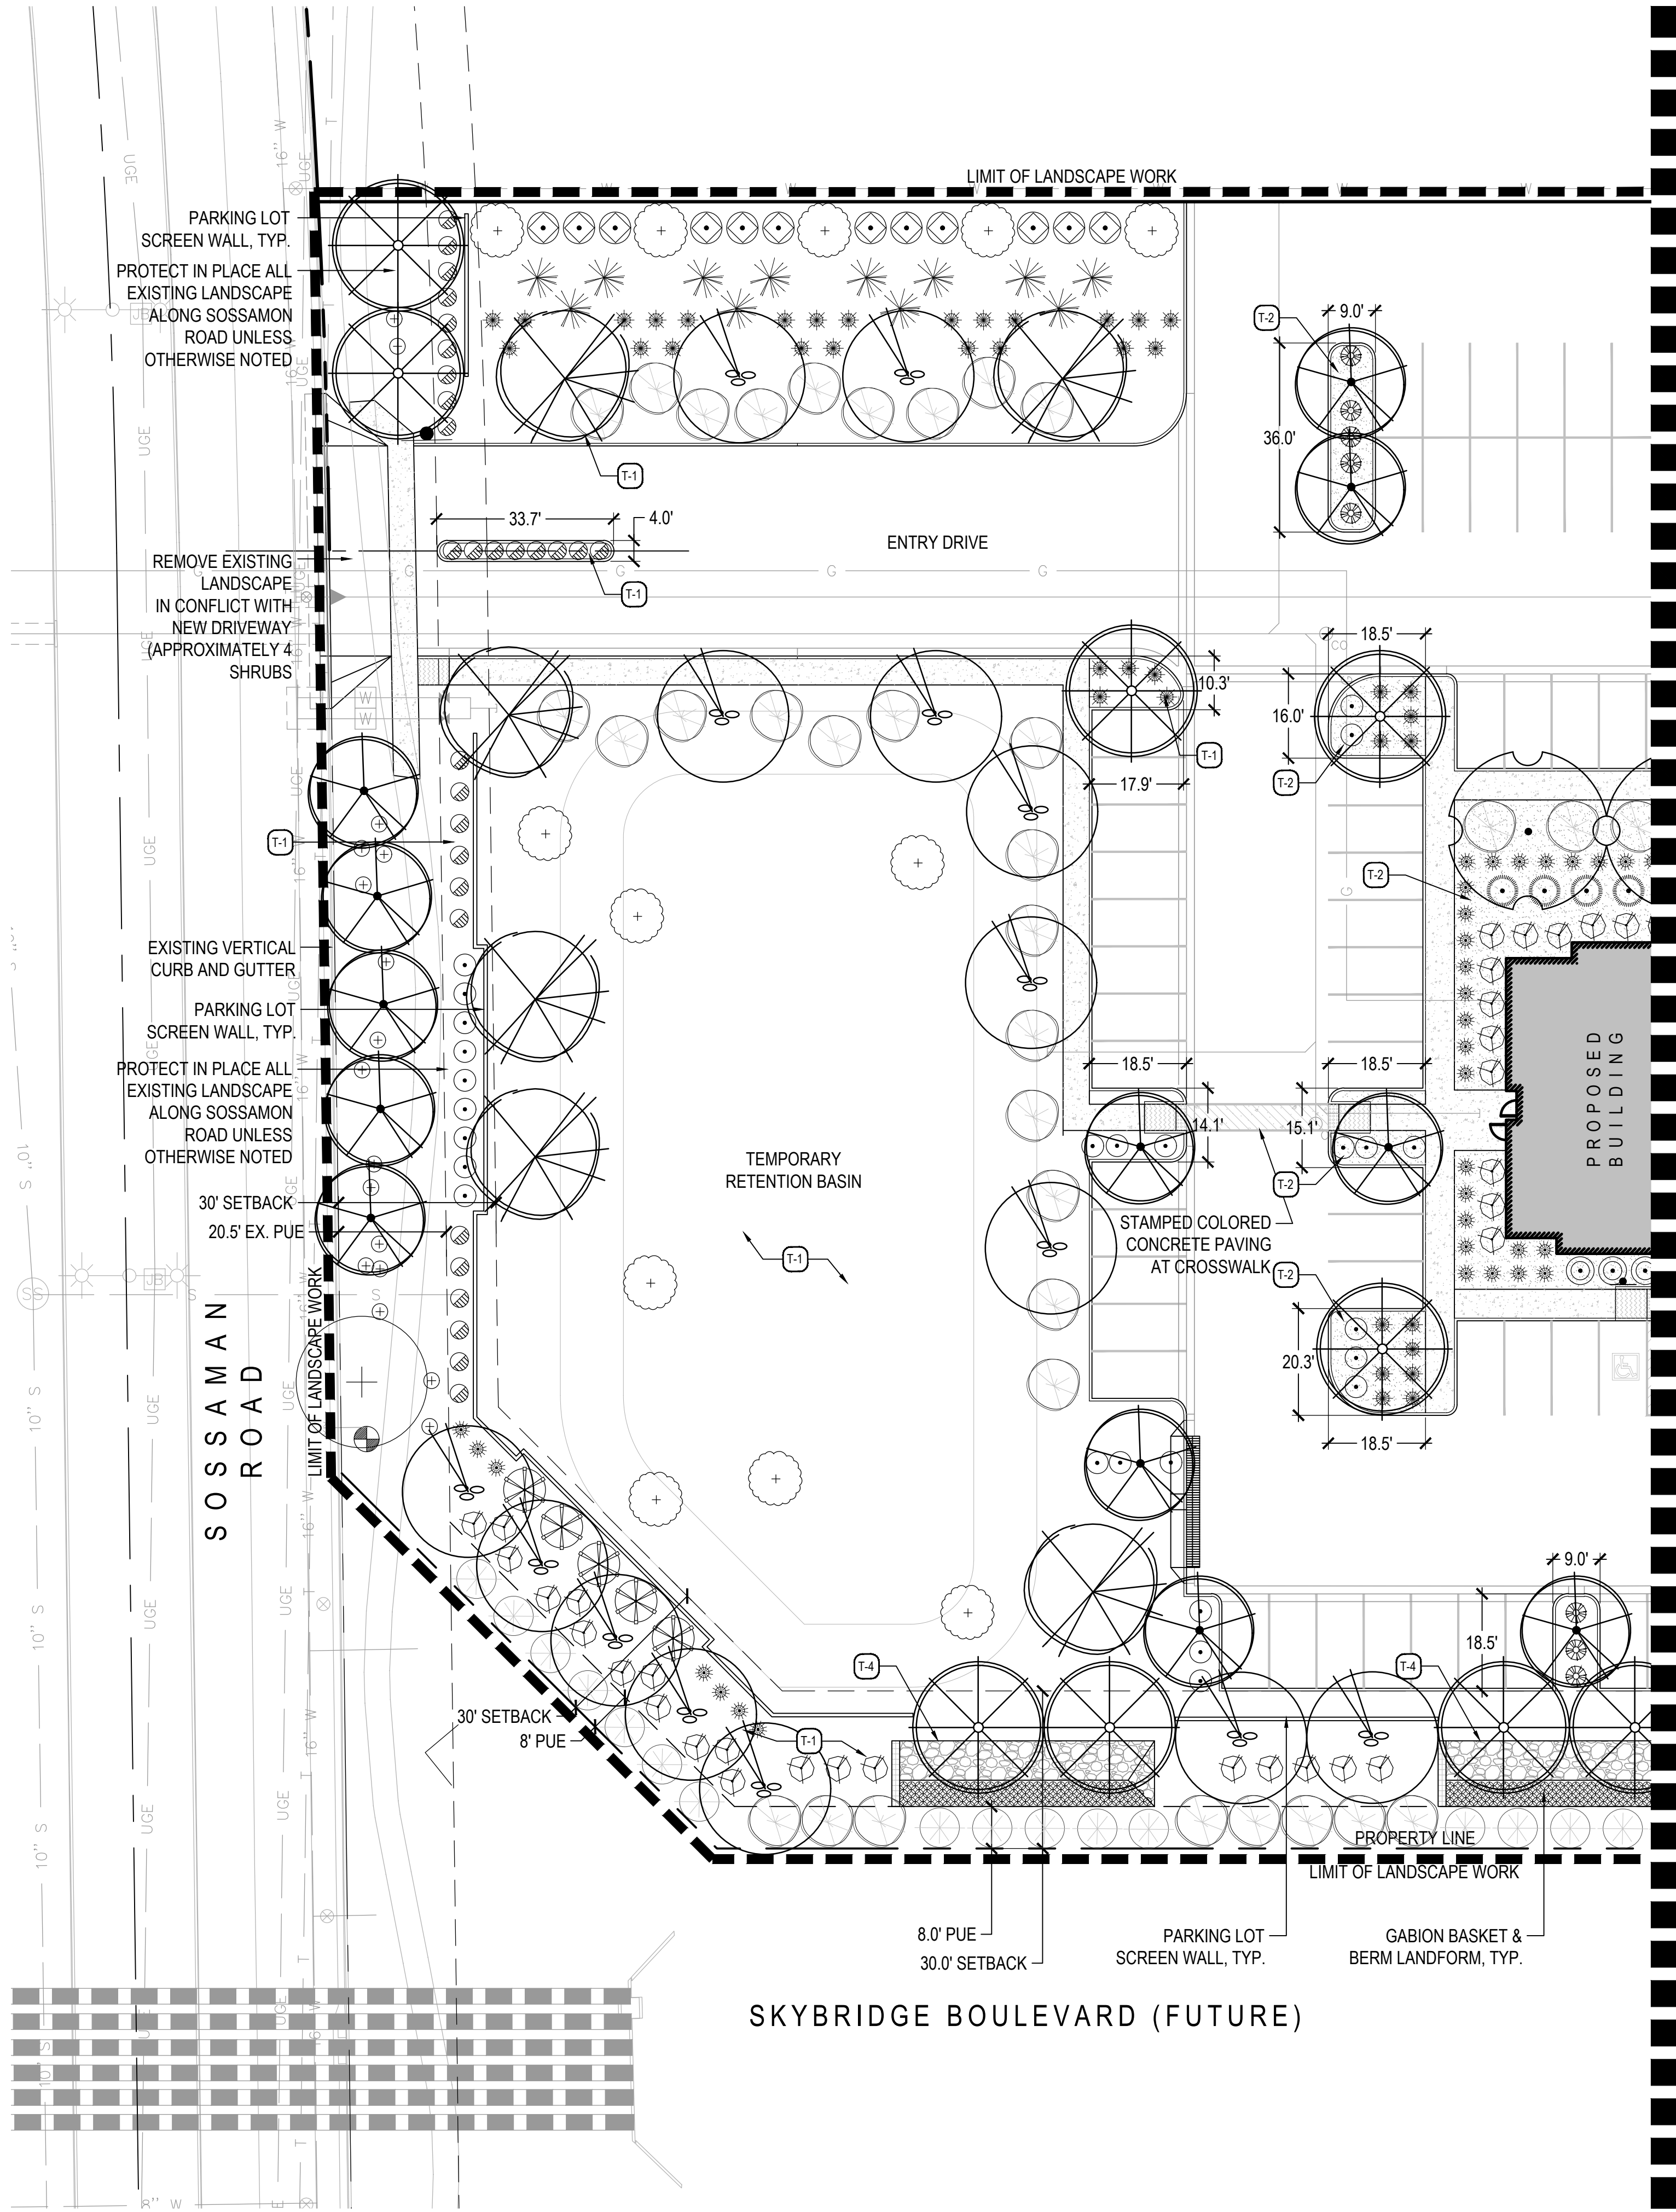

PLANT SCHEDULE

SYM.	BOTANICAL NAME COMMON NAME	SIZE	QTY	CREDIT (SF)
TREES				
+	Existing Tree Varies	--	--	--
⊗	Acacia aneura Mulga	36" BOX SINGLE 2" CALIPER 7' HT / 4' W	28	50
⊗	Olea europaea 'Wilsonii' Fruitless Olive	24" BOX MULTI 3" CALIPER 6' HT / 3' W	9	100
⊗	Olneya tesota Ironwood	24" BOX MULTI 1.5" CALIPER 4' HT / 3' W	10	100
⊗	Parkinsonia praecox Palo Brea	36" BOX SINGLE 2" CALIPER 8' HT / 6' W	15	100
⊗	Prosopis sp. 'Leslie Roy' Leslie Roy Mesquite	36" BOX SINGLE 2" CALIPER 8' HT / 6' W	27	100
SHRUBS				
⊕	Existing Shrub Varies	--	--	--
⊕	Bouteloua curtipendula Sideoats Grama	1 GAL	372	10
⊕	Caesalpinia pulcherrima Red Bird of Paradise	5 GAL	18	50
⊕	Calliandra x Sierra Star Sierra Star Fairy Duster	5 GAL	45	25
⊕	Callistemon citrinus 'Little John' Little John Bottle Brush	5 GAL	38	10
⊕	Eremophila maculata 'Valentine' Red Emu Bush	5 GAL	25	25
⊕	Larrea tridentata Creosote	5 GAL	22	50
⊕	Leucophyllum frutescens Texas Sage	5 GAL	64	25
⊕	Ruellia brittoniana Mexican Petunia	5 GAL	37	25
⊕	Senna artemisioides Feathery Cassia	5 GAL	12	50
⊕	Simmondsia chinensis Jojoba	5 GAL	26	25
ACCENTS				
⊕	Carnegiea gigantea Saguaro	4' SPEAR	1	25
⊕	Dasyllirion longissimum Mexican Grass Tree	15 GAL	33	25
⊕	Echinocactus grusonii Golden Barrel	5 GAL	23	10
⊕	Muhlenbergia capillaris Pink Muhly	1 GAL	114	10
⊕	Muhlenbergia rigens Deer Grass	1 GAL	66	10
⊕	Opuntia ficus-indica Barbary Fig	5 GAL	11	25
⊕	Pachycereus schottii Sentia Cactus	15 GAL	7	25
⊕	Yucca pallida Pale Leaf Yucca	5 GAL	42	10
GROUNDCOVERS				
⊕	Acacia redolens 'Low Boy' Prostrate Acacia	1 GAL	72	10
⊕	Eremophila glabra 'Mingenew Gold' Gold Emu Bush	1 GAL	27	10

TOPDRESS SCHEDULE

T-1	TYPE 1 - DECOMPOSED GRANITE SIZE: 1" SCREENED COLOR: CARMEL SOURCE: ROCK PROS USA
T-2	TYPE 2 - DECOMPOSED GRANITE SIZE: 1" SCREENED COLOR: CARMEL SOURCE: ROCK PROS USA
T-3	TYPE 3 - RIP RAP SIZE: 3" - 8" COLOR: MAHOGANY SOURCE: ROCK PROS USA
T-4	TYPE 4 - BUILDING STONE/THIN VENEER TYPE: YUKON GREY RUBBLE SOURCE: ANAZASI STONE

NOTES:

- CONTRACTOR TO PROVIDE SAMPLES OF ALL TOPDRESS MATERIALS TO LANDSCAPE ARCHITECT FOR REVIEW AND APPROVAL PRIOR TO INSTALLATION.

PLANT QUANTITIES



NORTH FRONTAGE N/A

EAST FRONTAGE
252 LF
TREES
REQUIRED: 7.56
PROVIDED: 8
SHRUBS
REQUIRED: 50.4
PROVIDED: 51


SOUTH FRONTAGE
602 LF
TREES
REQUIRED: 18
PROVIDED: 21
SHRUBS
REQUIRED: 120.4
PROVIDED: 494

WEST FRONTAGE
126 LF
TREES
REQUIRED: 7.52
PROVIDED: 8 (1 EXISTING, 7 NEW)
SHRUBS
REQUIRED: 45.36
PROVIDED: 46 (16 EXISTING, 30 NEW)
PROTECT IN PLACE ALL EXISTING LANDSCAPE ALONG SOSSOMAN ROAD UNLESS OTHER NOTED

KEY MAP

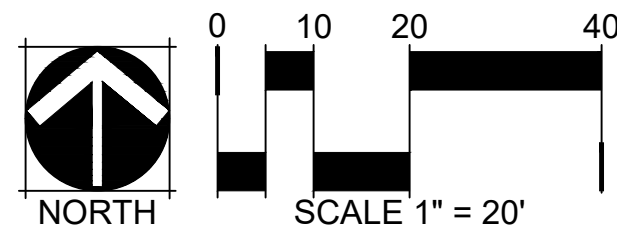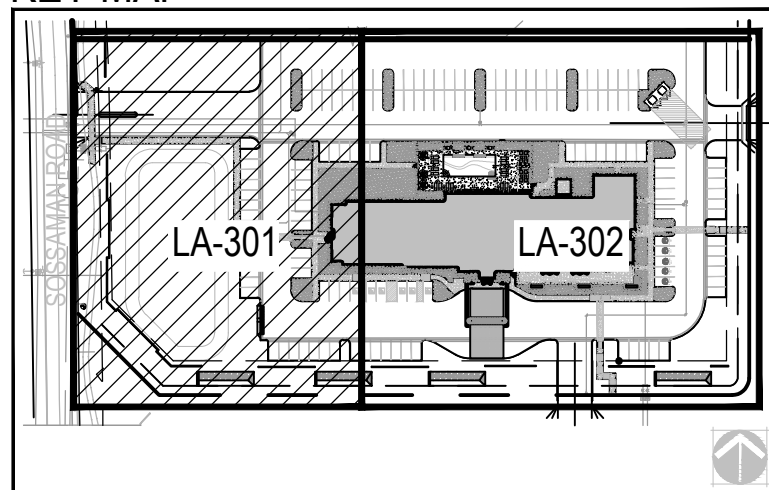

DWG: LA-301	SHEET	OF	JOB NO.: 220136	DESIGN BY: BS, EM, JH	DRAWN BY: JH	CHECKED: BS, EM, JRK	DATE: 8/09/2021
			SKYBRIDGE WYNDHAM 821 NORTH 6TH STREET LANDSCAPE PLAN				
PRELIMINARY NOT FOR CONSTRUCTION					MARCOPA COUNTY		
NORRIS DESIGN Planning Landscape Architecture Branding					901 East Madison Street Phoenix, AZ 85004 P 602.254.9600 www.norris-design.com		
REVISION					BY: JH DATE: 4/30/21 NO.: 1		
PROGRESS PRINT					DRB / ZONING / BUILDING AND SITE		
					DRB / ZONING / BUILDING AND SITE		

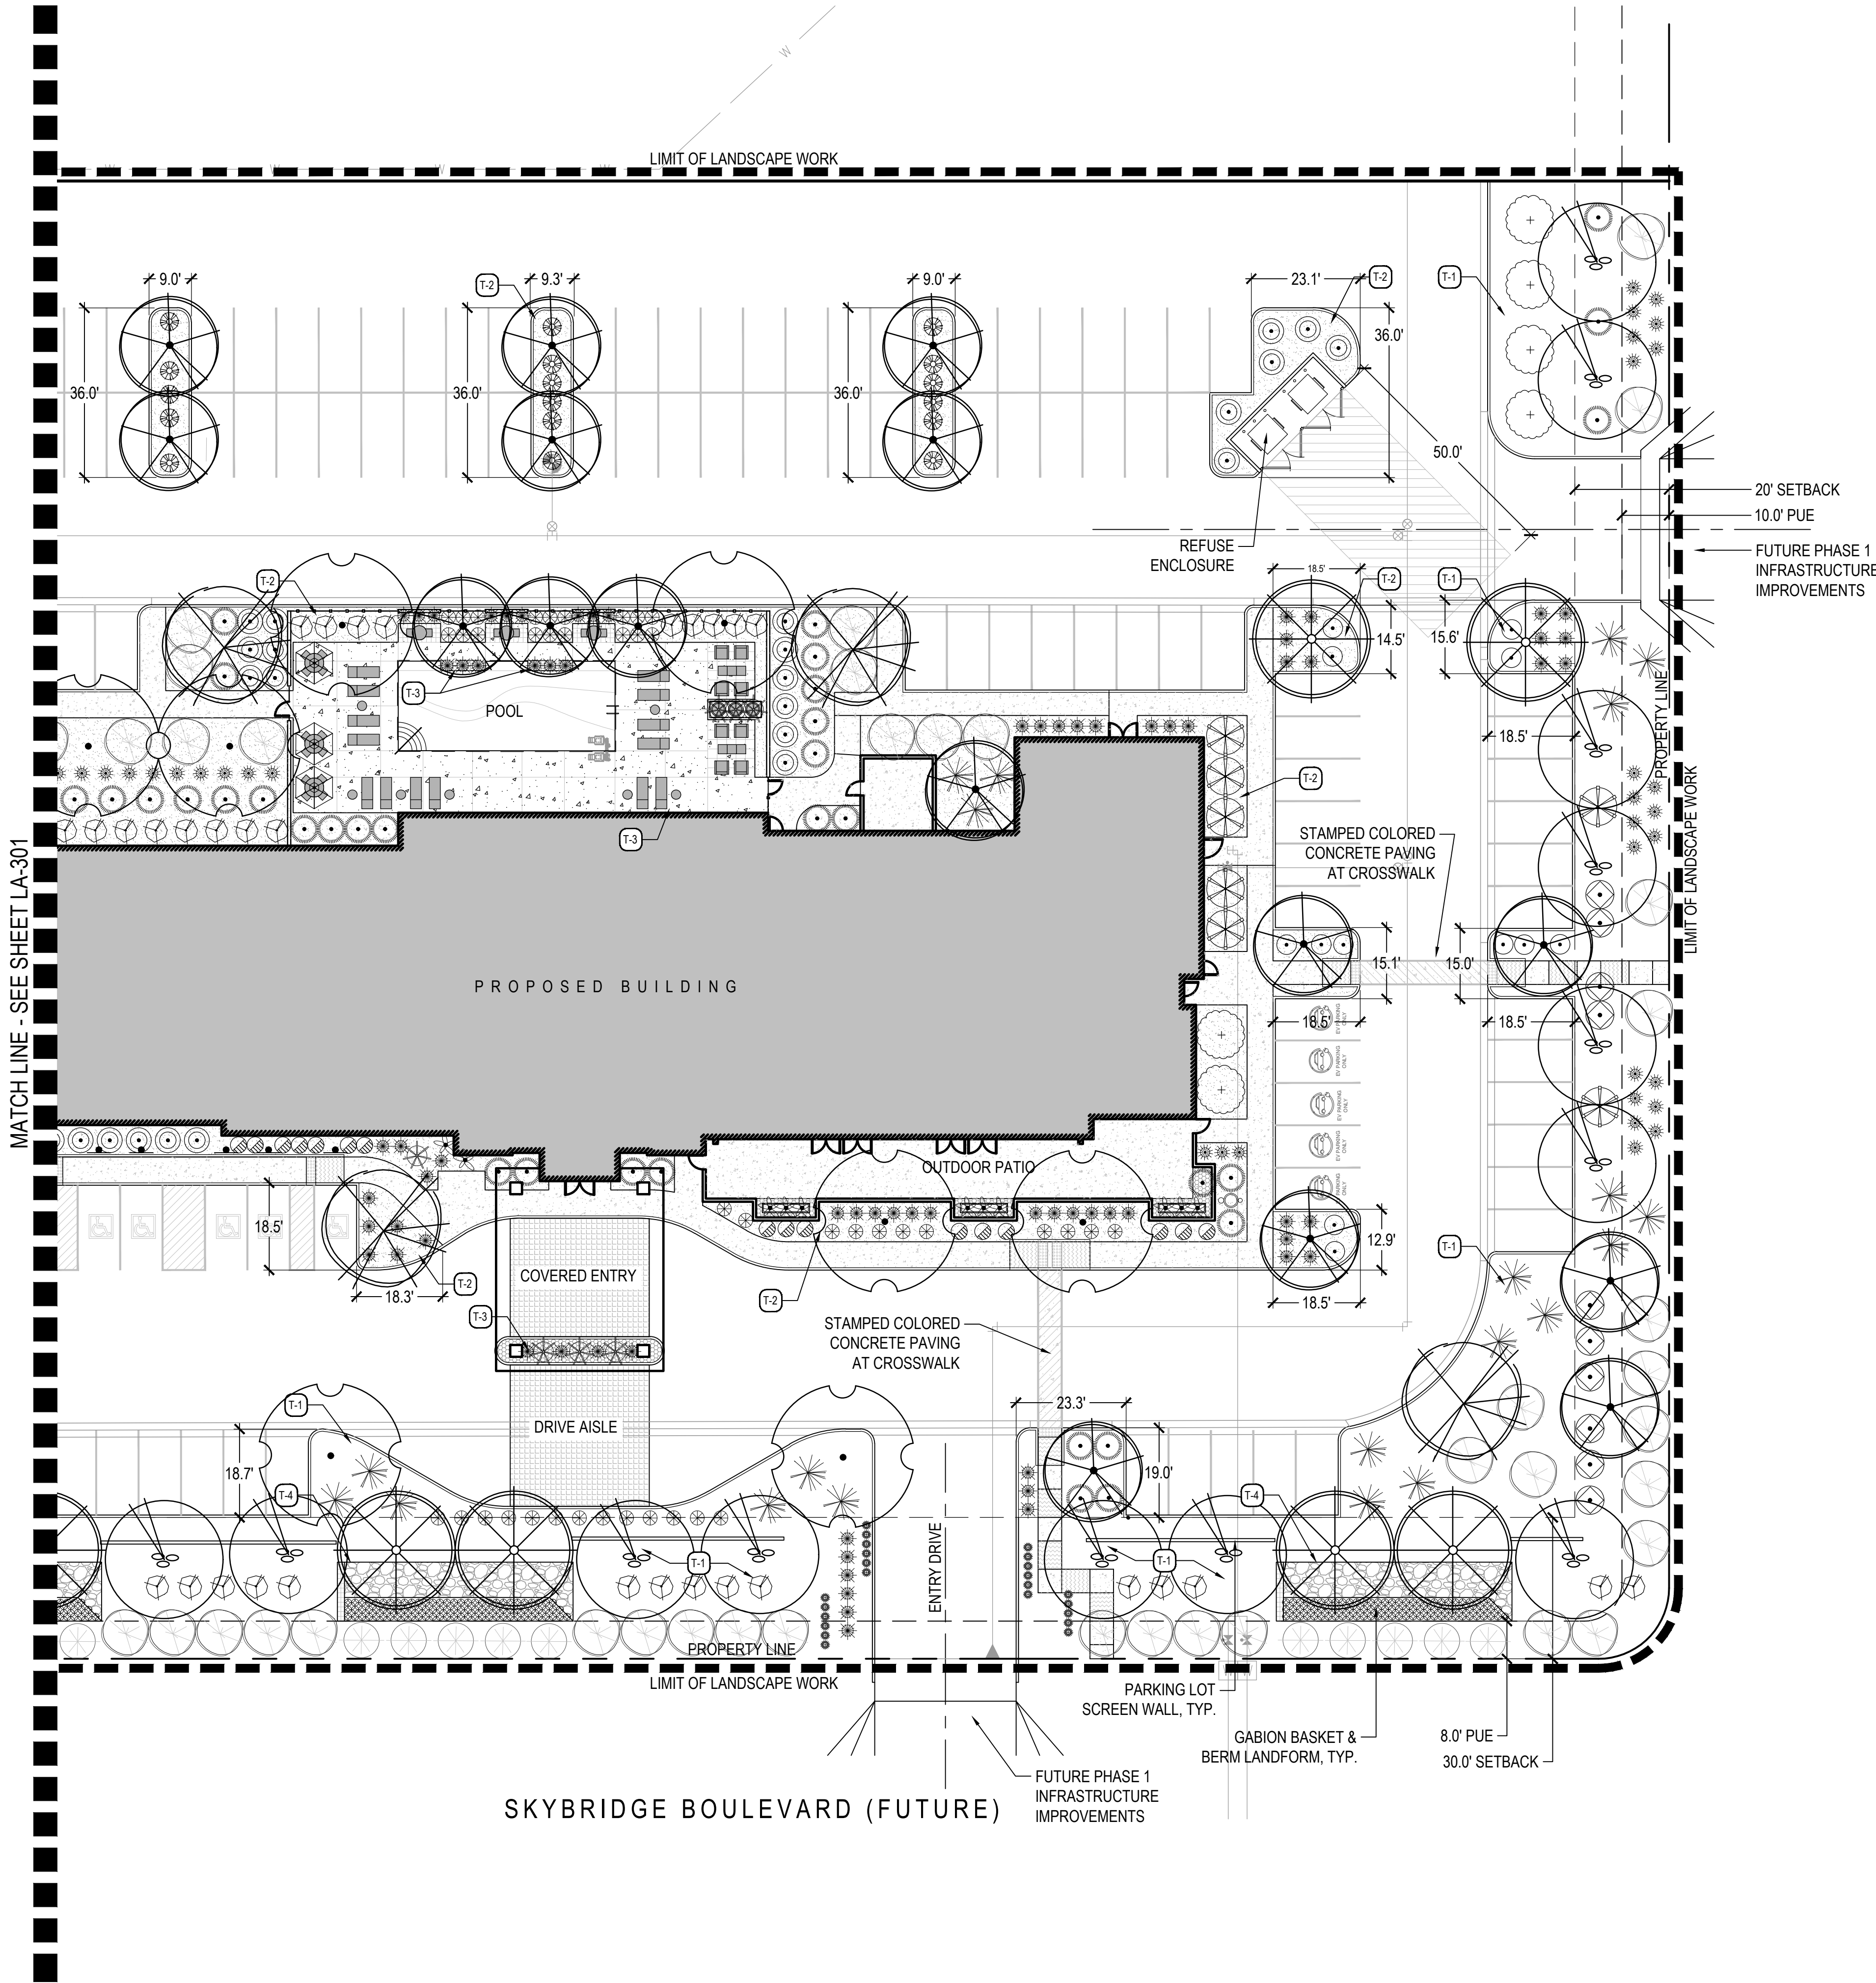

PLANT SCHEDULE

SYM.	BOTANICAL NAME COMMON NAME	SIZE	QTY	CREDIT (SF)
TREES				
+	Existing Tree Varies	--	--	--
⊗	Acacia aneura Mulga	36" BOX SINGLE 2" CALIPER 7' HT / 4' W	28	50
⊙	Olea europaea 'Wilsonii' Fruitless Olive	24" BOX MULTI 3" CALIPER 6' HT / 3' W	9	100
⊗	Olneya tesota Ironwood	24" BOX MULTI 1.5" CALIPER 4' HT / 3' W	10	100
⊗	Parkinsonia praecox Palo Brea	36" BOX SINGLE 2" CALIPER 8' HT / 6' W	15	100
⊗	Prosopis sp. 'Leslie Roy' Leslie Roy Mesquite	36" BOX SINGLE 2" CALIPER 8' HT / 6' W	27	100
SHRUBS				
⊕	Existing Shrub Varies	--	--	--
⊙	Bouteloua curtipendula Sidecoats Grama	1 GAL	372	10
⊙	Caesalpinia pulcherrima Red Bird of Paradise	5 GAL	18	50
⊙	Calliandra x Sierra Star Sierra Star Fairy Duster	5 GAL	45	25
⊙	Callistemon citrus 'Little John' Little John Bottle Brush	5 GAL	38	10
⊙	Eremophila maculata 'Valentine' Red Emu Bush	5 GAL	25	25
⊙	Larrea tridentata Creosote	5 GAL	22	50
⊙	Leucophyllum frutescens Texas Sage	5 GAL	64	25
⊙	Ruellia brittoniana Mexican Petunia	5 GAL	37	25
⊙	Senna artemisioides Feathery Cassia	5 GAL	12	50
⊙	Sirmondia chinensis Jojoba	5 GAL	26	25
ACCENTS				
⊙	Carnegiea gigantea Saguaro	4" SPEAR	1	25
⊙	Dasyllirion longissimum Mexican Grass Tree	15 GAL	33	25
⊙	Echinocactus grusonii Golden Barrel	5 GAL	23	10
⊙	Muhlenbergia capillaris Pink Muhly	1 GAL	114	10
⊙	Muhlenbergia rigens Deer Grass	1 GAL	66	10
⊙	Opuntia ficus-indica Barbary Fig	5 GAL	11	25
⊙	Pachycereus schottii Senita Cactus	15 GAL	7	25
⊙	Yucca pallida Pale Leaf Yucca	5 GAL	42	10
GROUNDCOVERS				
⊙	Acacia redolens 'Low Boy' Prostrate Acacia	1 GAL	72	10
⊙	Eremophila glabra 'Mingenew Gold' Gold Emu Bush	1 GAL	27	10

TOPDRESS SCHEDULE



T-1	TYPE 1 - DECOMPOSED GRANITE SIZE: 1" SCREENED COLOR: CARMEL SOURCE: ROCK PROS USA
T-2	TYPE 2 - DECOMPOSED GRANITE SIZE: 1/2" SCREENED COLOR: CARMEL SOURCE: ROCK PROS USA
T-3	TYPE 3 - RIP RAP SIZE: 3" - 8" COLOR: MAHOGANY SOURCE: ROCK PROS USA
T-4	TYPE 4 - BUILDING STONE/THIN VENEER TYPE: YUKON GREY RUBBLE SOURCE: ANAZASI STONE

NOTES:
1. CONTRACTOR TO PROVIDE SAMPLES OF ALL TOPDRESS MATERIALS TO LANDSCAPE ARCHITECT FOR REVIEW AND APPROVAL PRIOR TO INSTALLATION.


PLANT QUANTITIES

NORTH FRONTAGE N/A	
EAST FRONTAGE 252 LF	TREES REQUIRED: 7.56 PROVIDED: 8 SHRUBS REQUIRED: 50.4 PROVIDED: 51
SOUTH FRONTAGE 602 LF	TREES REQUIRED: 18 PROVIDED: 21 SHRUBS REQUIRED: 120.4 PROVIDED: 494
WEST FRONTAGE 126 LF	TREES REQUIRED: 7.52 PROVIDED: 8 (1 EXISTING, 7 NEW) SHRUBS REQUIRED: 45.36 PROVIDED: 46 (16 EXISTING, 30 NEW) PROTECT IN PLACE ALL EXISTING LANDSCAPE ALONG SOSSOMAN ROAD UNLESS OTHER NOTED

KEY MAP

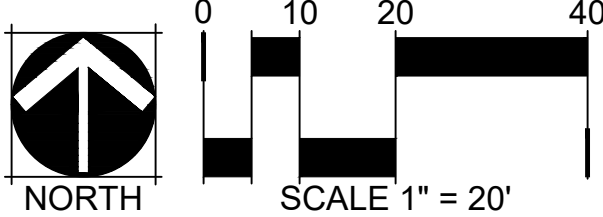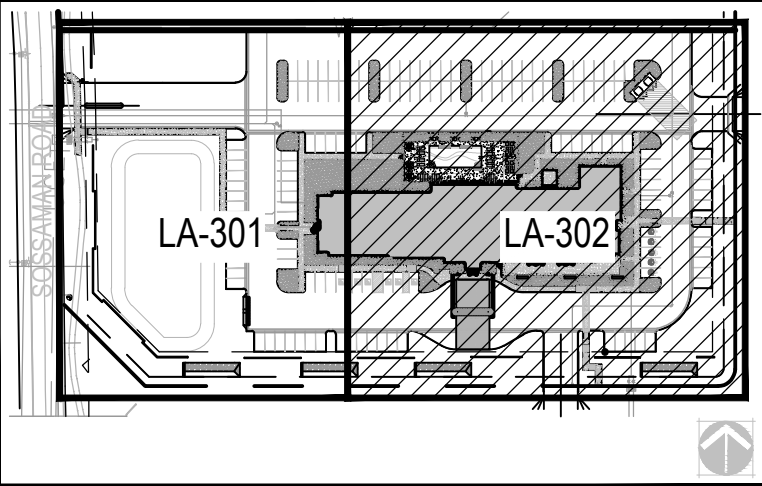


DWG.	JOB NO.:	DESIGN BY:	DRAWN BY:	CHECKED:	DATE:	REVISION	PROGRESS PRINT
							DRB / ZONING / BUILDING AND SITE
LA-302	220136	BS, EM, JH	JH	BS, EM, JRK	8/09/2021		901 East Madison Street Phoenix, AZ 85034 P 602.254.9800 www.norris-design.com
SHEET							NORRIS DESIGN Planning Landscape Architecture Branding
OF							PRELIMINARY NOT FOR CONSTRUCTION
							SKYBRIDGE WYNDHAM 821 NORTH 6TH STREET LANDSCAPE PLAN MESA, ARIZONA MARICOPA COUNTY

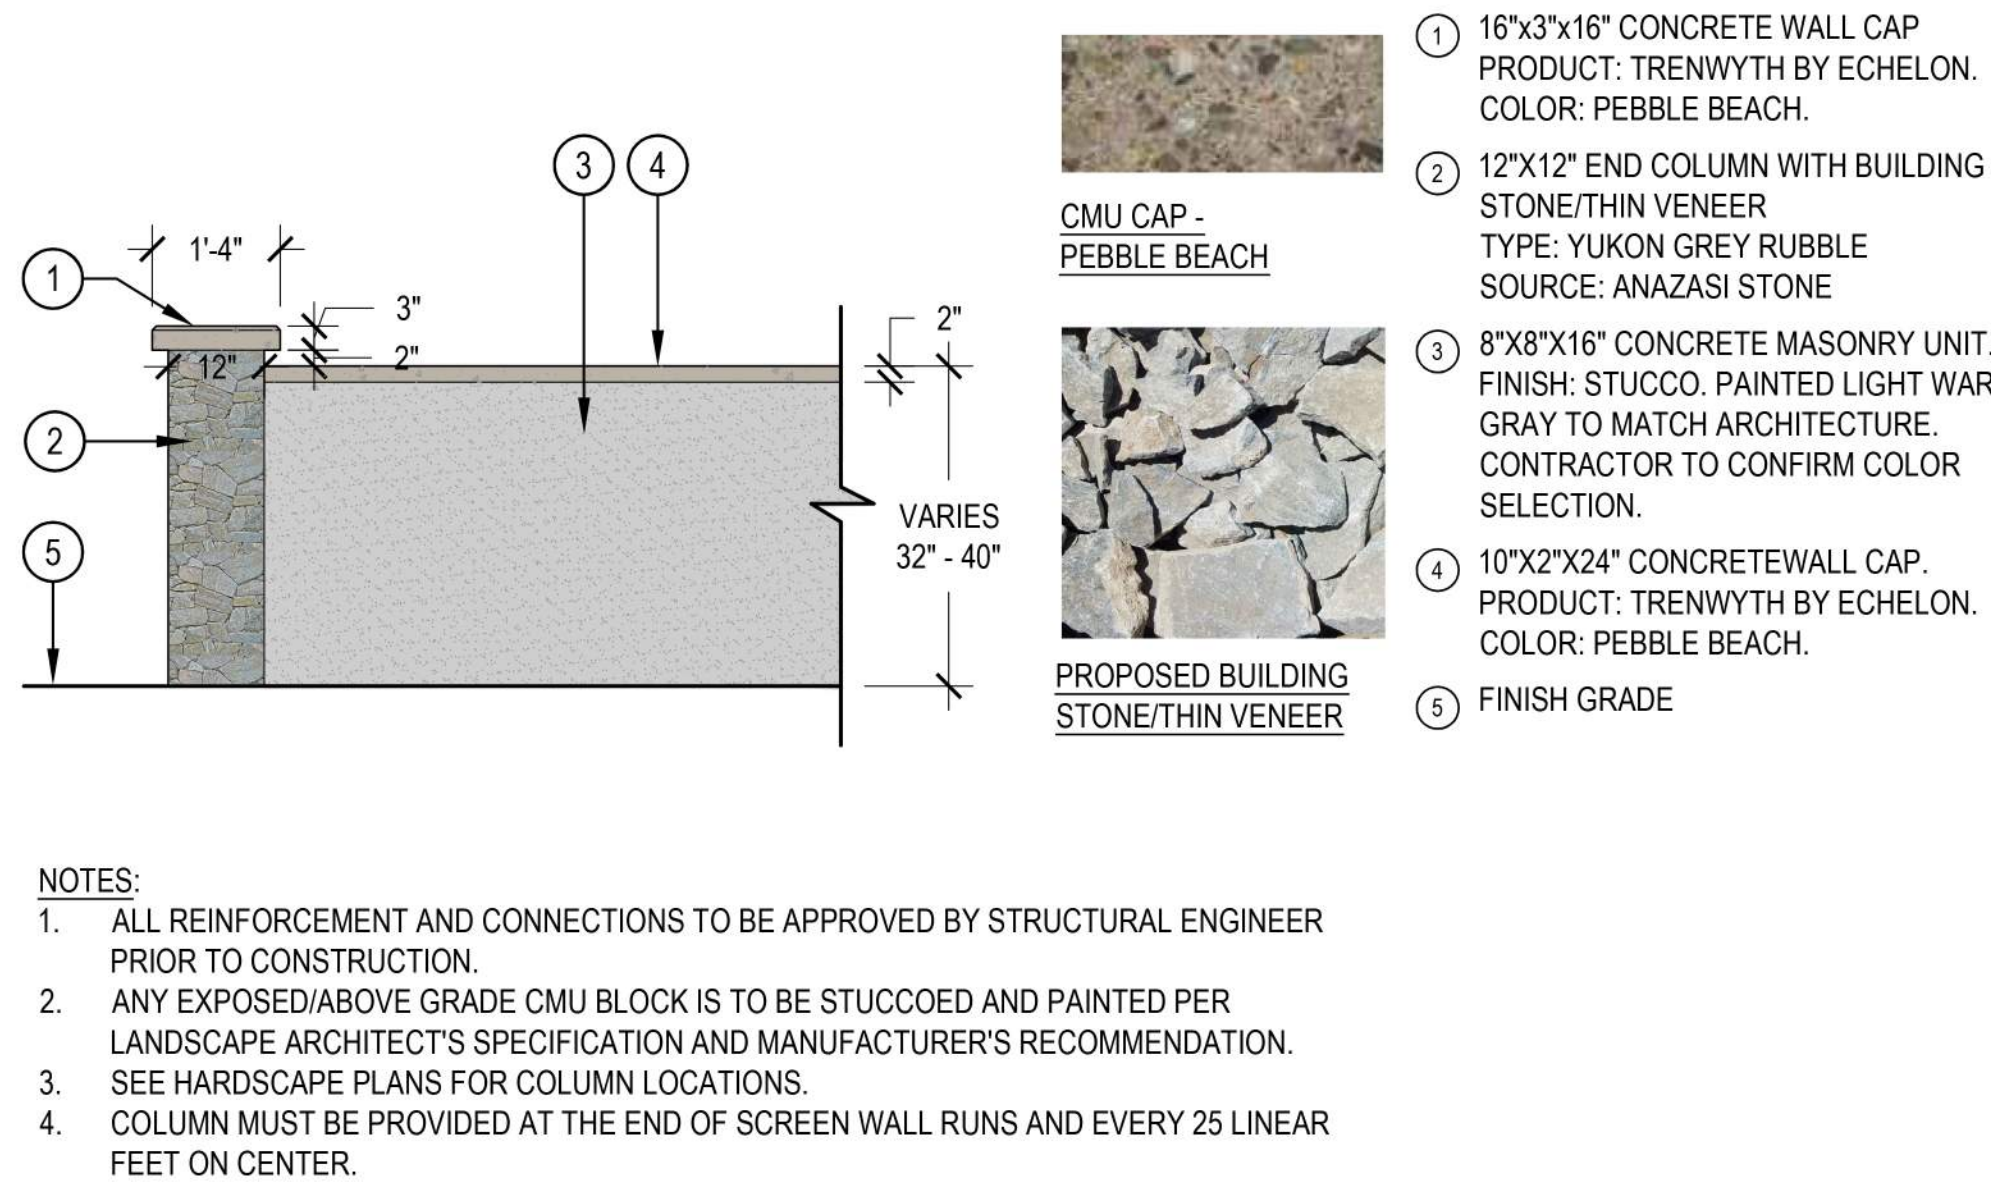

1 PARKING LOT SCREEN WALL - ELEVATION


SCALE: 1/2" = 1'-0"

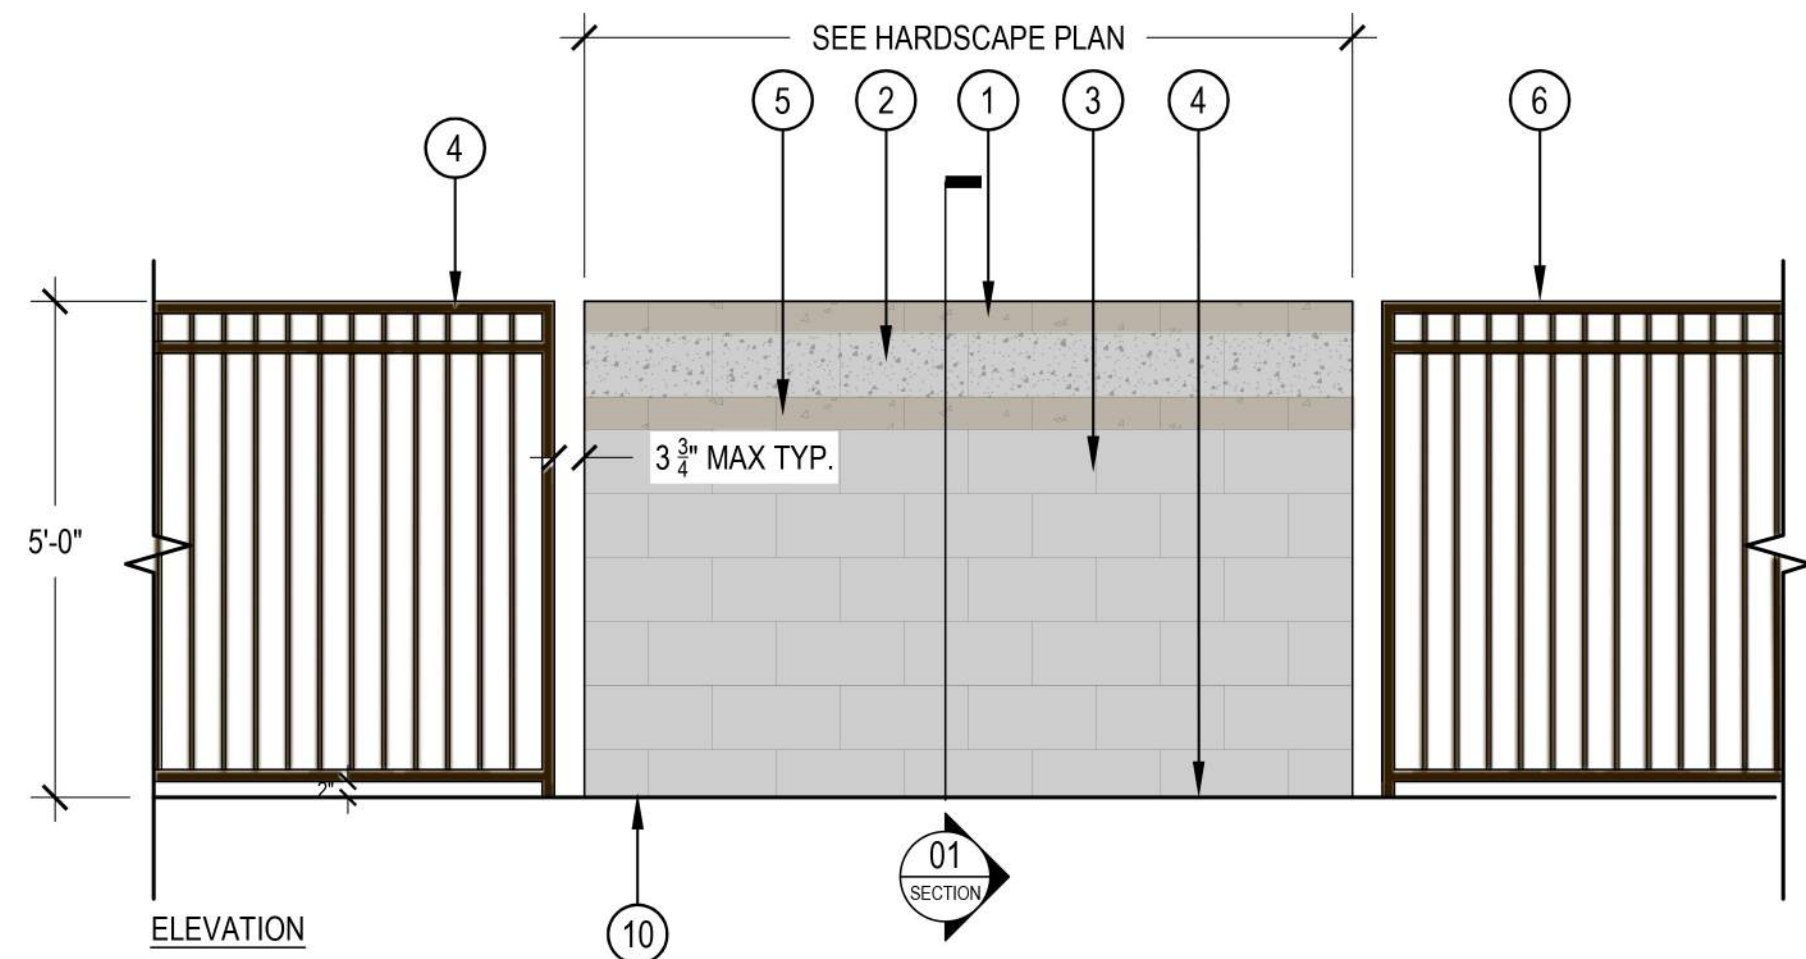

1. ALL REINFORCEMENT AND CONNECTIONS TO BE APPROVED BY STRUCTURAL ENGINEER PRIOR TO CONSTRUCTION.
2. WATERPROOF ALL MASONRY SURFACES BELOW GRADE.
3. ANY CMU BLOCK NOT EXPOSED, OR BELOW GRADE MAY BE A NON-DECORATIVE UNIT

3 5' H POOL BARRIER WALL

SCALE: 1/2" = 1'-0"

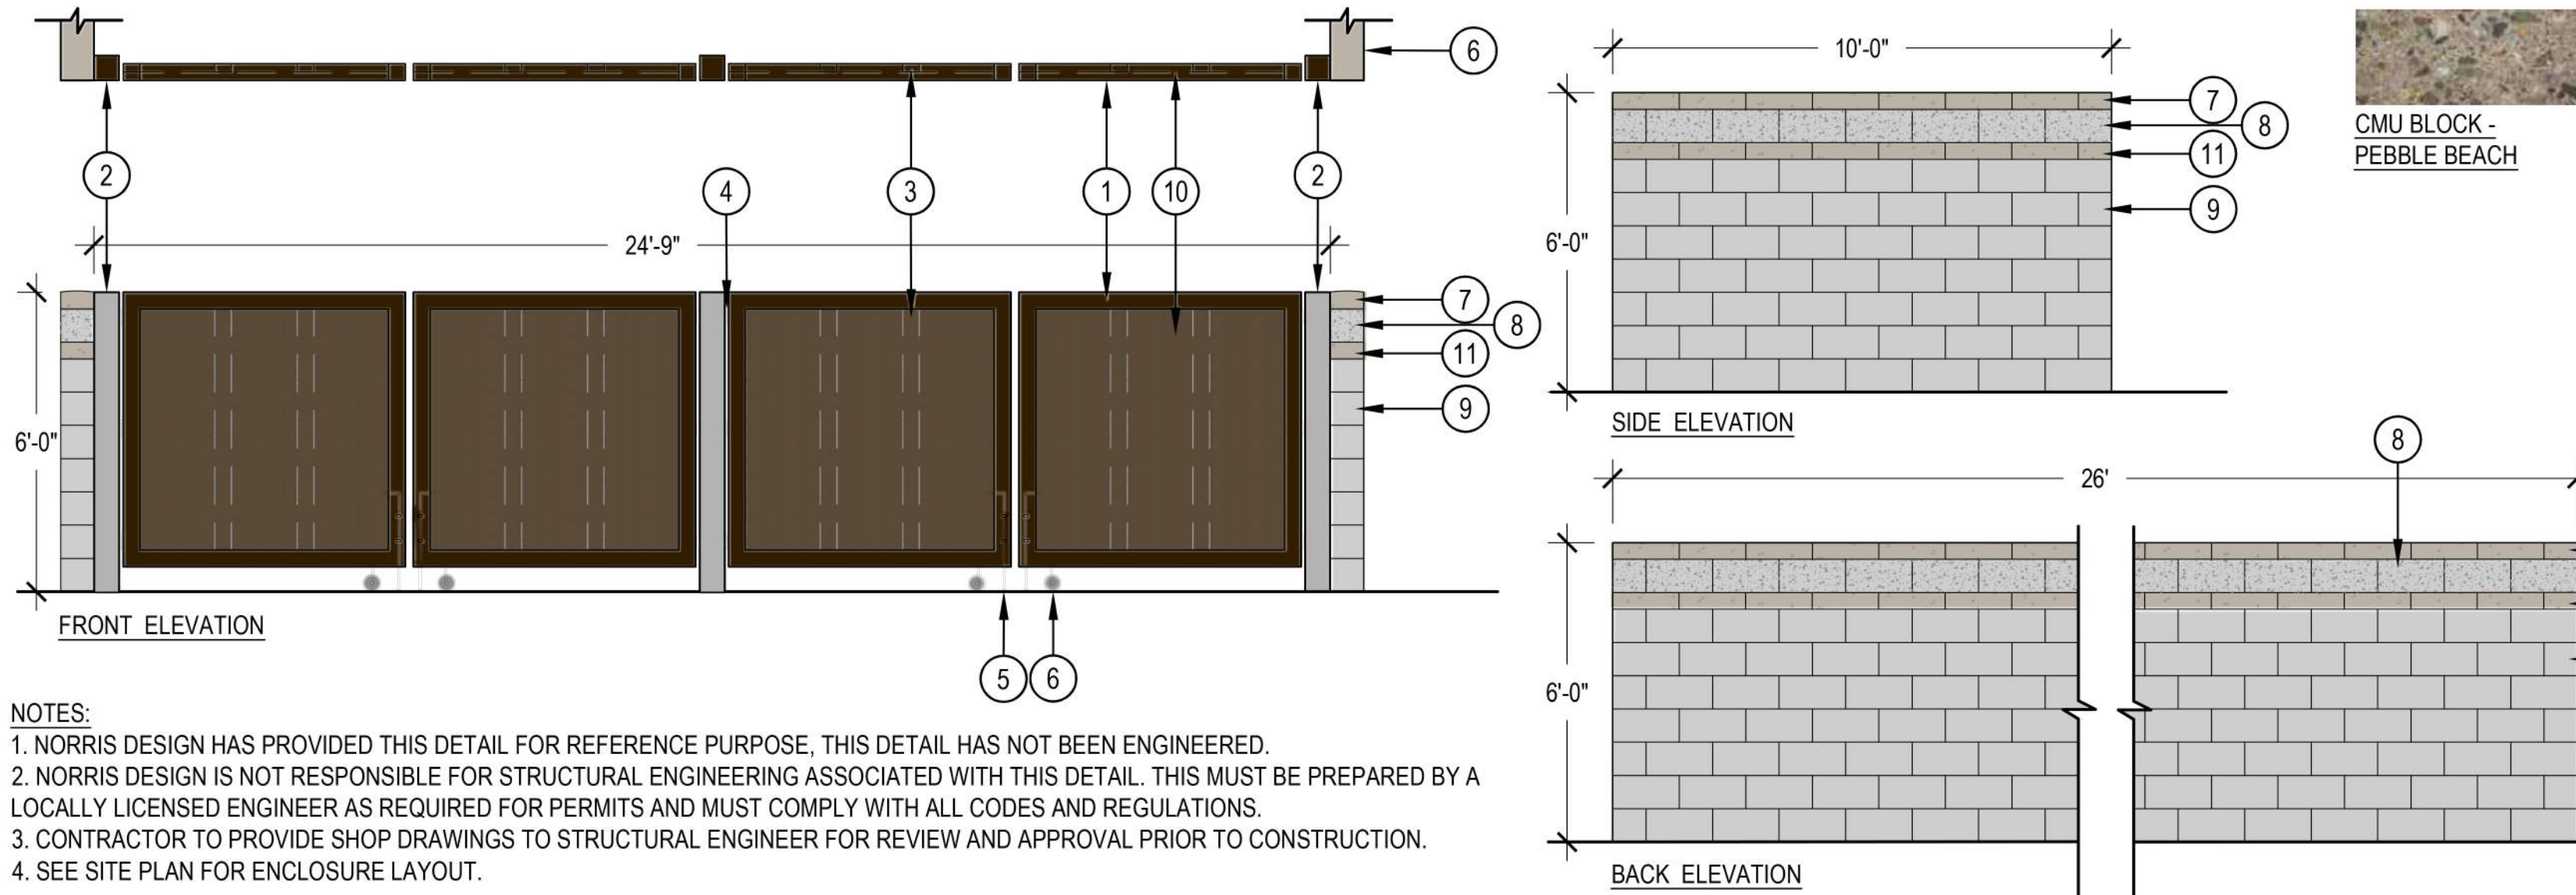

1. NORRIS DESIGN HAS PROVIDED THIS DETAIL FOR REFERENCE PURPOSE. THIS DETAIL HAS NOT BEEN ENGINEERED.
2. NORRIS DESIGN IS NOT RESPONSIBLE FOR STRUCTURAL ENGINEERING ASSOCIATED WITH THIS DETAIL. THIS MUST BE PREPARED BY A LOCALLY LICENSED ENGINEER AS REQUIRED FOR PERMITS AND MUST COMPLY WITH ALL CODES AND REGULATIONS.
3. CONTRACTOR TO PROVIDE SHOP DRAWINGS TO STRUCTURAL ENGINEER FOR REVIEW AND APPROVAL PRIOR TO CONSTRUCTION.
4. SEE SITE PLAN FOR ENCLOSURE LAYOUT.

CMU BLOCK -
PEBBLE BEACH

- ① 4" SQ TUBE STEEL FRAME - PAINTED DARK BROWN TO MATCH ARCHITECTURE. CONTRACTOR TO CONFIRM COLOR SELECTION.
- ② 6" SQ TUBE STEEL POST - PAINTED DARK BROWN TO MATCH ARCHITECTURE. CONTRACTOR TO CONFIRM COLOR SELECTION.
- ③ 2"x4" TUBE STEEL SUPPORT
- ④ HEAVY DUTY BARREL HINGE - WELD TO STEEL BROWN, TYP.
- ⑤ 24" CANE BOLT
- ⑥ 4" DIAMETER HEAVY DUTY SPRING LOADED CASTER
- ⑦ 8"x4"x16" CONCRETE MASONRY UNIT WALL CAP. PRODUCT: TRENNWYTH BY ECHELON. COLOR: PEBBLE BEACH.
- ⑧ 8"x8"x16" CONCRETE MASONRY UNIT. FINISH: SPLIT FACE. PAINTED LIGHT WARM GRAY TO MATCH ARCHITECTURE. CONTRACTOR TO CONFIRM COLOR SELECTION.
- ⑨ 8"x8"x16" CONCRETE MASONRY UNIT. FINISH: SMOOTH. PAINTED LIGHT WARM GRAY TO MATCH ARCHITECTURE. CONTRACTOR TO CONFIRM COLOR SELECTION.
- ⑩ CORRUGATED METAL PANEL - PAINT BERRIDGE MEDIUM BRONZE. BOLT TO 2X4 SUPPORTS
- ⑪ 8"x4"x16" CONCRETE MASONRY UNIT. PRODUCT: TRENNWYTH BY ECHELON. COLOR: PEBBLE BEACH.

901 East Madison Street
Phoenix, AZ 85034
P 602.254.9600
www.norris-design.com

NORRIS DESIGN
Planning | Landscape Architecture | Branding

PRELIMINARY
NOT FOR
CONSTRUCTION

SKYBRIDGE WYNDHAM
821 NORTH 6TH STREET
HARDSCAPE DETAILS


MARICOPA COUNTY
MESA, ARIZONA

JOB NO.:	220136
DESIGN BY:	BS, EM, JH
DRAWN BY:	JH
CHECKED:	BS, EM, JRK
DATE:	8/09/2021


DWG.
LA-201

SHEET


OF

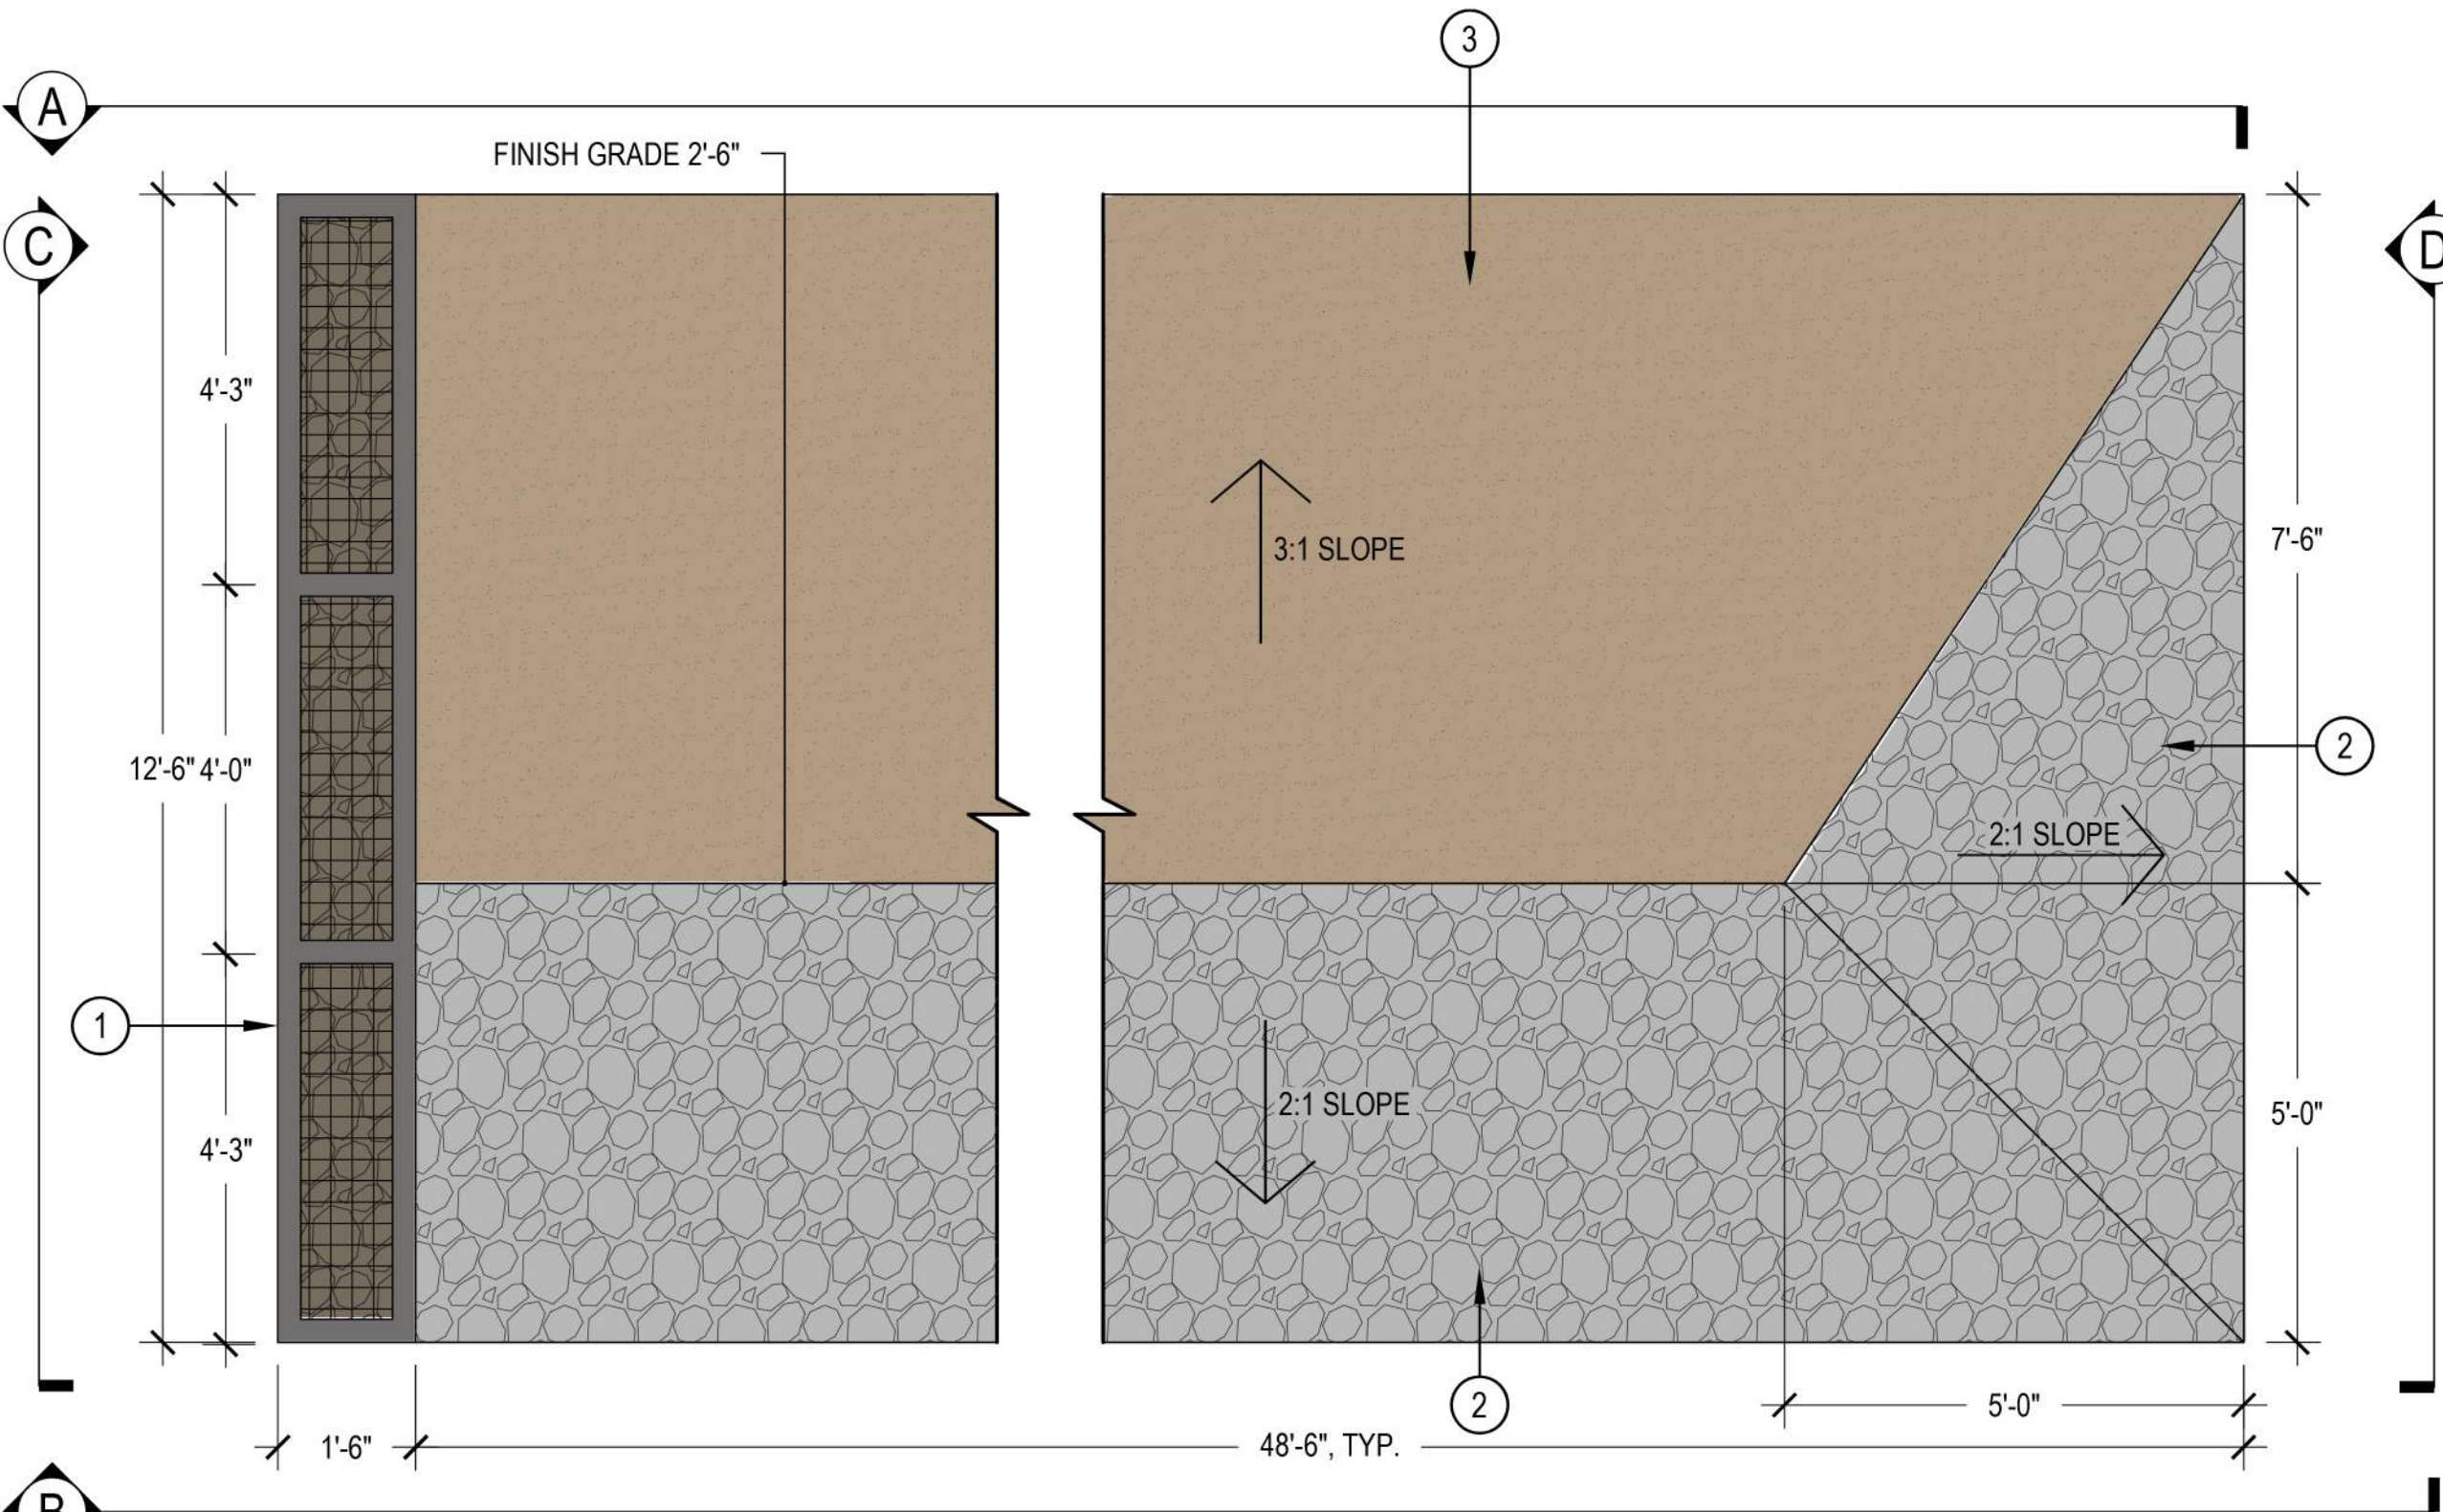


PLAN VIEW

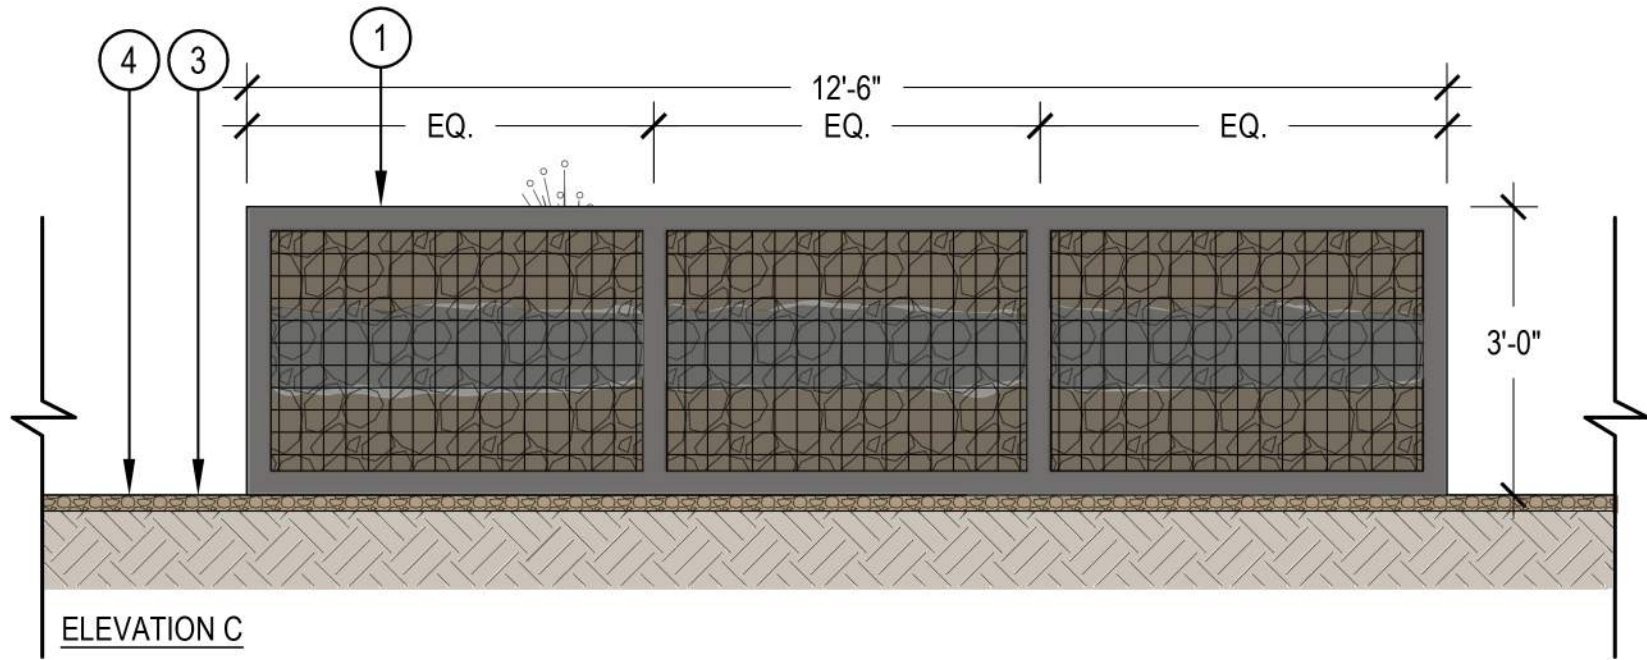


ELEVATION C

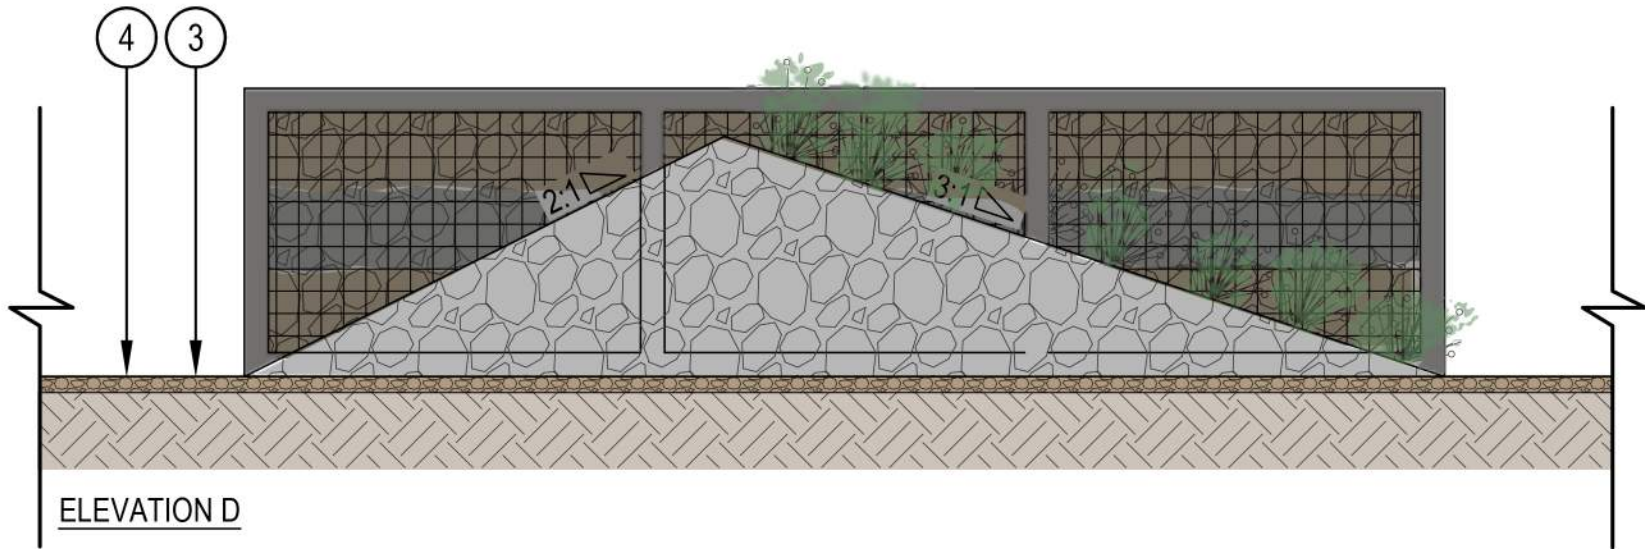

ELEVATION D

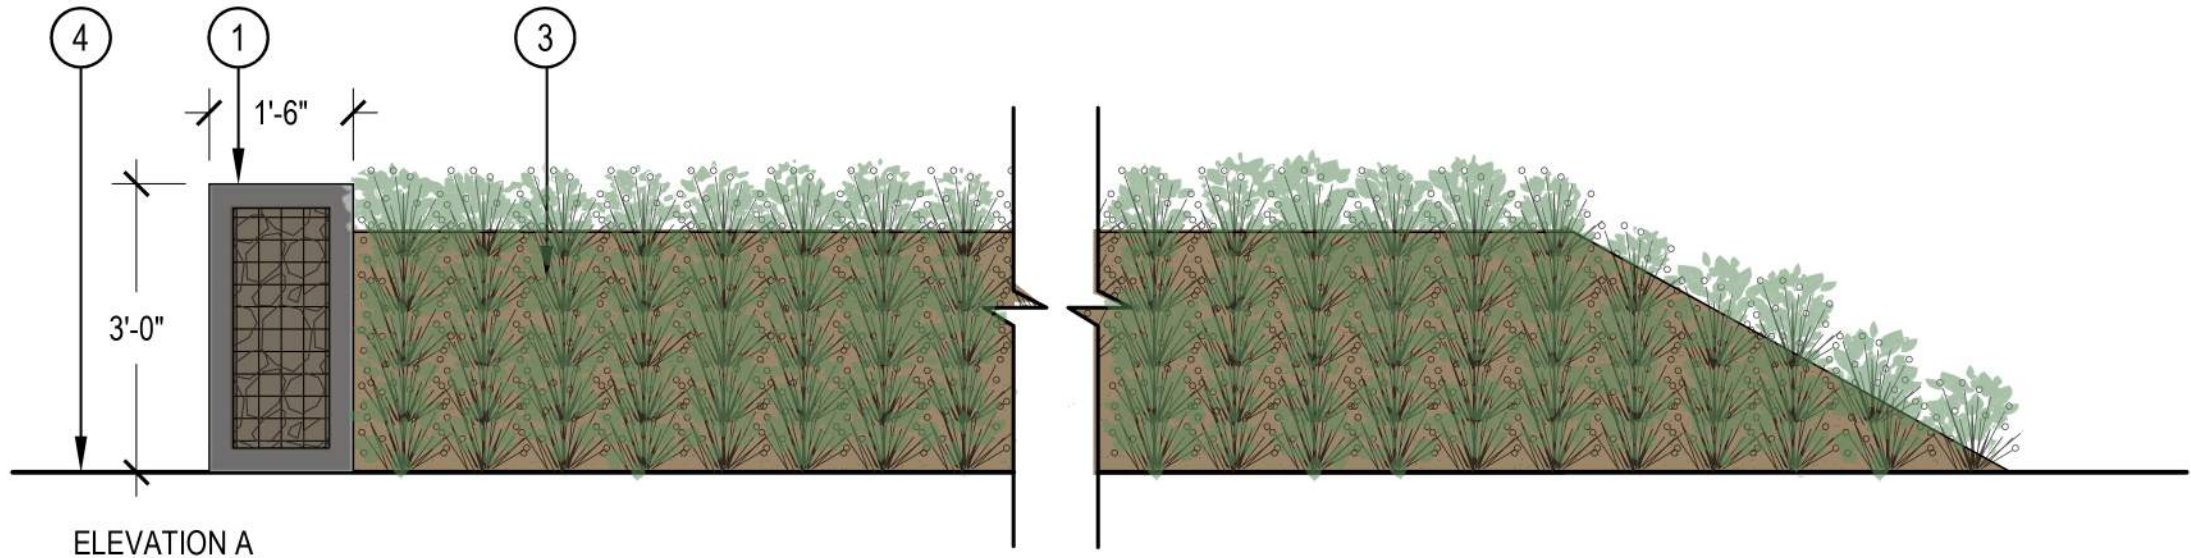

ELEVATION A

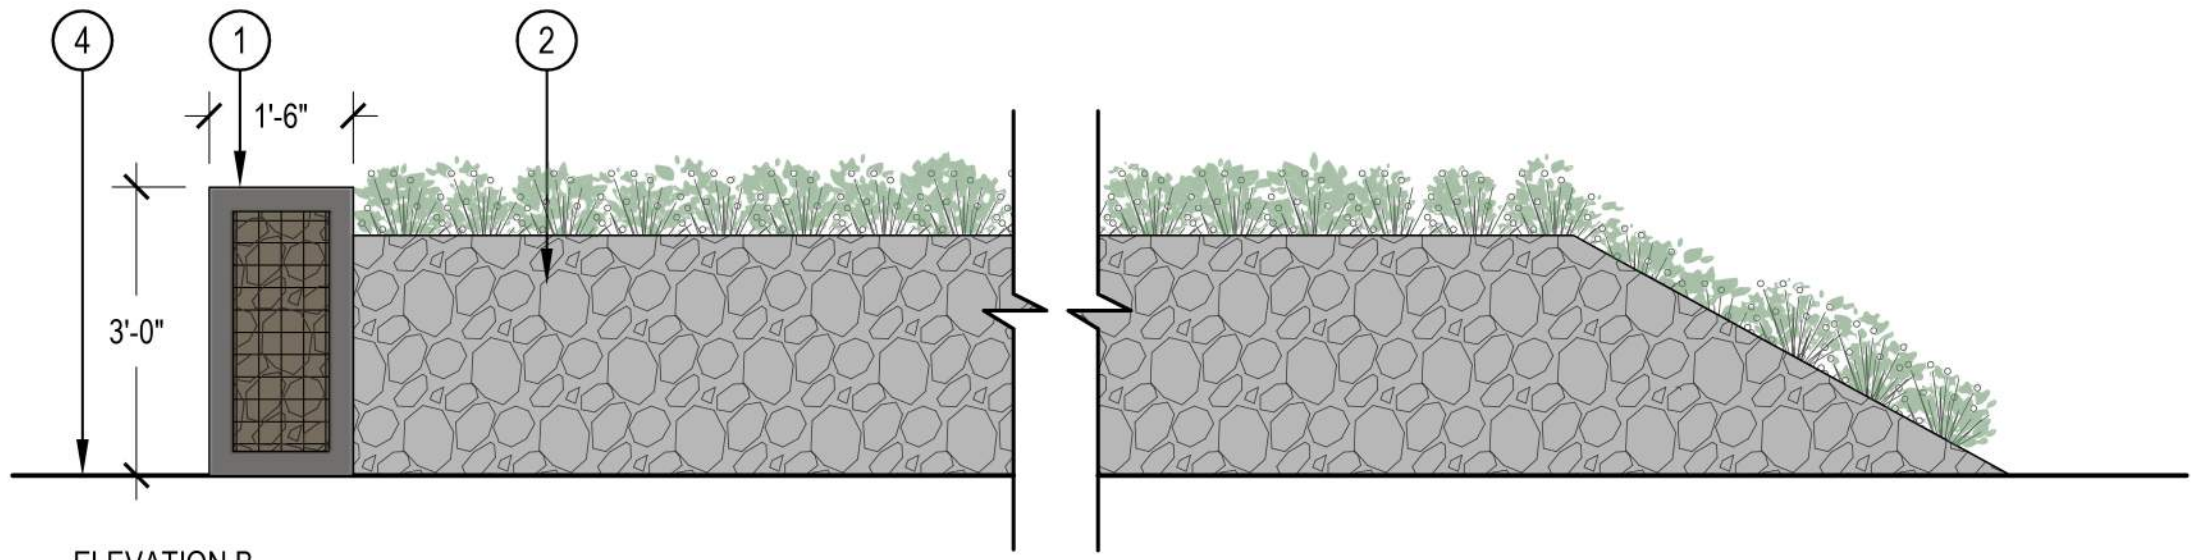

ELEVATION B

- 1 GABION BASKET RETAINING WALL
- 2 BUILDING STONE/THIN VENEER - SEE TOPDRESS SCHEDULE
- 3 LANDSCAPE AREA WITH TOPDRESS - SEE TOPDRESS SCHEDULE AND LANDSCAPE PLANS
- 4 FINISH GRADE



IMAGE - ROCK PLACEMENT



PROPOSED GLASS LANDSCAPE ROCK



PROPOSED GABION BASKET ROCK



PROPOSED BUILDING STONE/THIN VENEER

SCALE: 1/2" = 1'-0"

1 GABION BASKET AND BERM LANDFORM

JOB NO.: 220136		SKYBRIDGE WYNDHAM 821 NORTH 6TH STREET		MARICOPA COUNTY		MESA, ARIZONA		PRELIMINARY NOT FOR CONSTRUCTION		 NORRIS DESIGN Planning Landscape Architecture Branding		901 East Madison Street Phoenix, AZ 85034 P 602.254.9600 www.norris-design.com		NO.		DATE		BY		REVISION	
DWG.		LA-202		DESIGN BY: BS, EM, JH		DRAWN BY: JH		CHECKED: BS, EM, JRK		DATE: 8/09/2021											
SHEET																					
OF																					