

PROJECT
CORK

PECOS ROAD
MESA, ARIZONA

I hereby certify that this plan, specification, or report was prepared by me or under my direct supervision and that I am a duly Registered Architect under the laws of the State of Arizona

Name

REGISTRATION NO. DATE
Number Date

© 2019 RYAN A+E, INC.

DRAWN BY CHECKED BY

JOB NO. DATE
09/07/21

ISSUE RECORD		
ISSUE #	DATE	DESCRIPTION

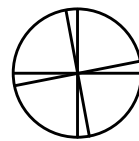
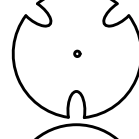
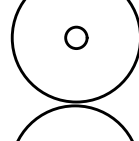
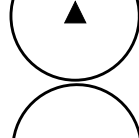
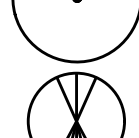
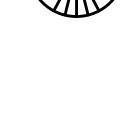
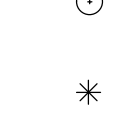
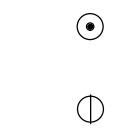
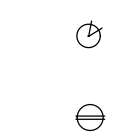
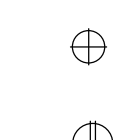
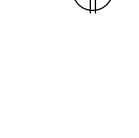
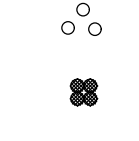
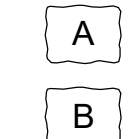
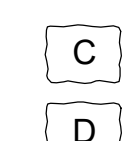
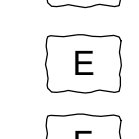
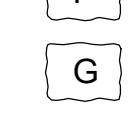
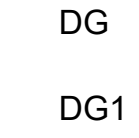
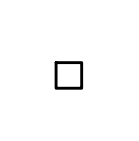
 
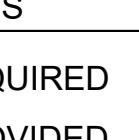
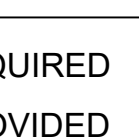
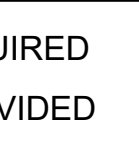
DESIGN
REVIEW

09.07.2021


LANDSCAPE
COVER SHEET

L1.0

PROPOSED PLANT PALETTE

TREES		SIZE/COMMENT/QTY
	CERCIDIUM PRAECOX 'AZT #5' AZT HYBRID PALO BREA	36" BOX / 68 QTY / LOW-BREAKING / MATCHED
	PROSOPIS 'AZT SEEDLESS' AZT HYBRID MESQUITE	36" BOX / 88 QTY / LOW BREAKING / MATCHED
	PROSOPIS GLANDULOSA HONEY MESQUITE	36" BOX / 49 QTY / LOW BREAKING / MATCHED
	CHILOPSIS LINEARIS 'BI-COLOR' HYBRID DESERT WILLOW	24" BOX / 132 QTY / LOW-BREAKING / MATCHED
	ACACIA FARNESIANA SWEET ACACIA	24" BOX / 114 QTY / LOW BREAKING / MATCHED
	EBENOPSIS EBANO TEXAS EBONY	24" BOX / 74 QTY / LOW-BREAKING / MATCHED
SHRUBS		SIZE/COMMENT/QTY
	EREMOPHILA CARNOSA WINTER BLAZE EMU	5 GAL, 24 QTY
	HESPERALOE PARVIFLORA RED YUCCA	5 GAL, 192 QTY
	LEUCOPHYLLUM ZYGOPHYLLUM CIMARRON SAGE	5 GAL, 818 QTY
	LEUCOPHYLLUM LANGMANIAE RIO BRAVO SAGE	5 GAL, 261 QTY
	MUHLENBERGIA RIGIDA NASHVILLE GRASS	5 GAL, 571 QTY
	RUELLIA PENINSULARIS BAJA RUELLIA	5 GAL, 405 QTY
	SIMMONDSIA CHINENSIS JOJOBA	5 GAL, 530 QTY
	TECOMA STANS ARIZONA YELLOW BELLS	5 GAL, 164 QTY
GROUNDCOVERS		SIZE/COMMENT/QTY
	ERICAMERIA LARICIFOLIA 'AGUIRRE' TURPENTINE	1 GAL, 1,325 QTY
	IPOMEA BATATAS POTATO VINE	1 GAL, 54 QTY
	LANTANA 'NEW GOLD' TRAILING YELLOW LANTANA	1 GAL @ 3' O.C., 515 QTY
	EREMOPHILA GLABRA 'MIGNEW GOLD' OUTBACK SUNRISE EMU	1 GAL @ 4' O.C., 1,163 QTY
	EREMOPHILA CARNOSA WINTER BLAZE EMU	1 GAL @ 4' O.C., 1,020 QTY
	JUSTICIA CALIFORNICA CHUPAROSA	1 GAL @ 4' O.C., 1,409 QTY
	ACACIA REDOLENS 'DESERT CARPET' TRAILING ACACIA	1 GAL @ 5' O.C., 330 QTY
	RUELLIA BRITTONIANA MEXICAN PETUNIA	1 GAL @ 4' O.C., 741 QTY
	BOUTELLOUA 'BLONDE AMBITION' BLONDE AMBITION GRAMA	1 GAL @ 3' O.C., 1,011 QTY
DG	DECOMPOSED GRANITE GOLD COLOR AS SELECTED	3/8" MINUS, 2" DEPTH, TYP.
DG1	STABILIZED DECOMPOSED GRANITE ROCK PROS - PAINTED DESERT	1/4" MINUS, COMPACTED, 2" DEPTH, TYP.
SITE AMENITIES		
	BENCH TYP.	
	TABLE WITH CHAIRS TYP.	
	FORMS + SURFACES OR EQUAL	
	FORMS + SURFACES OR EQUAL	

 LANDSCAPE COVER SHEET



NOT TO SCALE

GENERAL NOTES:

- ALL PLANTING AREAS TO HAVE TOP DRESSING OF DECOMPOSED GRANITE, SIZE AND COLOR AS NOTED IN LEGEND, 2" DEPTH, TYP. APPLIED OVER PRE-EMERGENT PER MFG. SPECS, 2 APPLICATIONS, MIN.
- VERIFY ALL CONDITIONS IN FIELD PRIOR TO BIDDING/ INSTALLATION. DISCREPANCIES SHALL BE BROUGHT TO THE LANDSCAPE ARCHITECT'S ATTENTION, IN WRITING.
- NO PLANT SUBSTITUTION ALLOWED UNLESS APPROVED BY LANDSCAPE ARCHITECT.
- LANDSCAPE ARCHITECT TO APPROVE ALL TREES AND SHRUBS PRIOR TO DELIVERY TO SITE.
- LANDSCAPE ARCHITECT OR HIS REPRESENTATIVE RESERVE THE RIGHT TO REFUSE ANY PLANT HE/SHE DEEMS UNACCEPTABLE.
- FOR CLARIFICATION OF DISCREPANCIES BETWEEN THE DRAWINGS AND THE SITE, THEY SHOULD BE BROUGHT TO THE ATTENTION OF THE LANDSCAPE ARCHITECT PRIOR TO BEGINNING WORK.
- LANDSCAPE CONTRACTOR IS RESPONSIBLE TO TAKE PRECAUTIONS TO PROTECT ANY EXISTING IMPROVEMENTS.
- PLANT LIST/QTY'S PROVIDED FOR CONTRACTOR'S CONVENIENCE ONLY. PLANS TAKE PRECEDENCE.
- FINISHED GRADE BELOW ALL PLANTERS SHALL BE 1" BELOW ADJACENT HEADER, PAVING, CURBING, ETC.
- GROUNDCOVER AND/OR DG SHALL EXTEND UNDER SHRUBS UNLESS NOTED.
- ALL EARTHWORK IS TO BE DONE SO THAT ALL WATER DRAINS AWAY FROM ALL STRUCTURES.
- ALL UNDERGROUND CONDUITS/PIPES/UTILITIES ARE TO BE LOCATED PRIOR TO DIGGING.
- CONTRACTOR IS RESPONSIBLE FOR ALL REQUIRED SLEEVING WHETHER IT IS SHOWN ON THE PLANS OR NOT.
- LANDSCAPE CONTRACTOR RESPONSIBLE TO DEMO ALL EXISTING PLANT MATERIAL NOT SHOWN TO REMAIN.

LANDSCAPE / PLANTING CALCULATIONS:

TOTAL SITE AREA: 3,026,387 S.F.	TOTAL OPEN SPACE AREA: 629,767 S.F. = 21% SITE AREA		314,883 S.F. LIVE COVERAGE REQUIRED 464,136 S.F. LIVE COVERAGE PROVIDED		
	TOTAL TREES	36" TREES	24" BOX	TOTAL SHRUBS	5 GALLON SHRUBS
PECOS ROAD FRONTAGE REQUIREMENTS 1 TREE/ 6 SHRUB PER 25 L.F.	51 TREES REQUIRED 54 TREES PROVIDED	13 TREES REQUIRED 14 TREES PROVIDED	25 TREES REQUIRED 40 TREES PROVIDED	300 SHRUBS REQUIRED 1,051 SHRUBS PROVIDED	150 SHRUBS REQUIRED 354 SHRUBS PROVIDED
222nd STREET FRONTAGE REQUIREMENTS 1 TREE/ 6 SHRUB PER 25 L.F.	88 TREES REQUIRED 88 TREES PROVIDED	22 TREES REQUIRED 26 TREES PROVIDED	44 TREES REQUIRED 62 TREES PROVIDED	528 SHRUBS REQUIRED 1,695 SHRUBS PROVIDED	264 SHRUBS REQUIRED 459 SHRUBS PROVIDED
MERRILL ROAD FRONTAGE REQUIREMENTS 1 TREE/ 4 SHRUB PER 25 L.F.	16 TREES REQUIRED 16 TREES PROVIDED	4 TREES REQUIRED 10 TREES PROVIDED	8 TREES REQUIRED 6 TREES PROVIDED	64 SHRUBS REQUIRED 175 SHRUBS PROVIDED	32 SHRUBS REQUIRED 52 SHRUBS PROVIDED
PERIMETER LANDSCAPE REQUIREMENTS 3 TREE/ 20 SHRUB PER 100 L.F.	92 TREES REQUIRED 92 TREES PROVIDED	N / A 15 TREES PROVIDED	46 TREES REQUIRED 77 TREES PROVIDED	613 SHRUBS REQUIRED 1,005 SHRUBS PROVIDED	N / A
PARKING LOT REQUIREMENTS 1 TREE / 3 SHRUB PER ISLAND	94 TREES REQUIRED 114 TREES PROVIDED	24 TREES REQUIRED 41 TREES PROVIDED	REMAINDER REQ. 73 TREES PROVIDED	282 SHRUBS REQUIRED 691 SHRUBS PROVIDED	N / A
FOUNDATION PLANTING REQUIREMENTS - 712 LF 1 TREE PER 50 L.F.	13 TREES REQUIRED 16 TREES PROVIDED	2 TREES REQUIRED 16 TREES PROVIDED	REMAINDER REQ. N / A	N / A	N / A

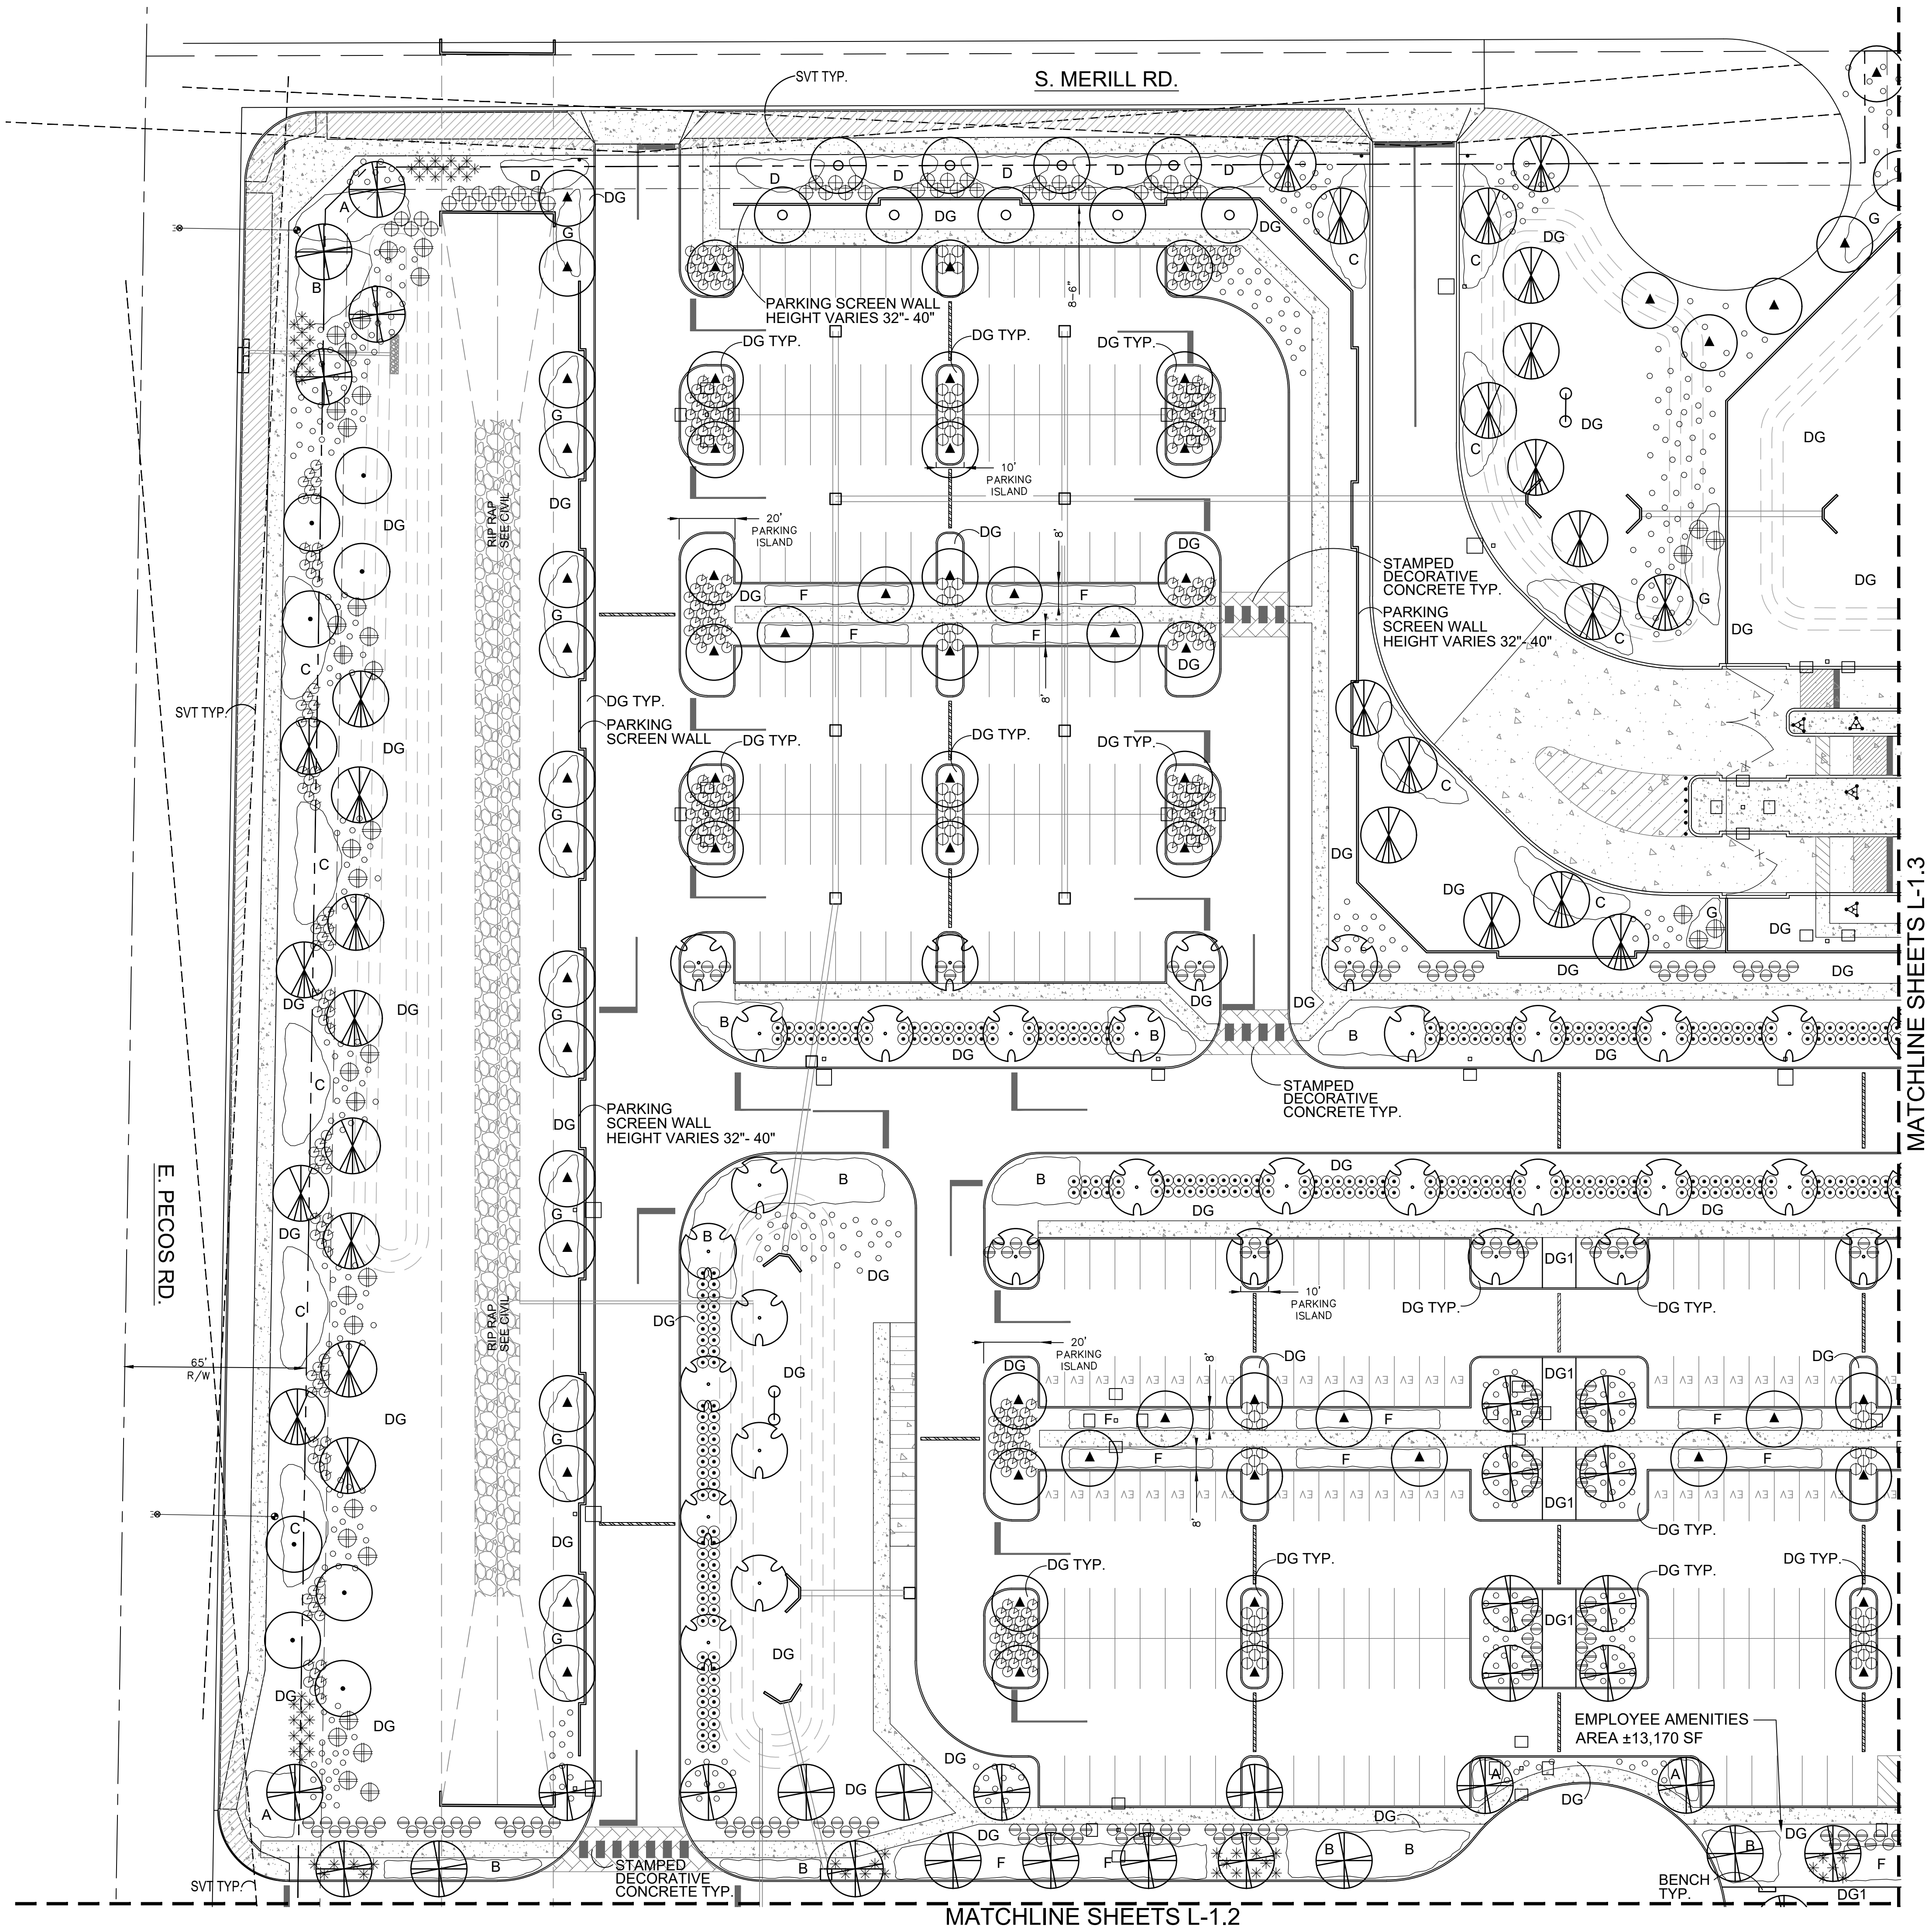
OVERALL TREE CALCULATIONS

ALL TREES PROPOSED ARE A MINIMUM 24" BOX SIZE

25% OF REQUIRED TREESTO BE 36" BOX SIZE
355 TOTAL REQUIRED TREES
205 TOTAL 36" TREES PROVIDED (58%)

CITY NOTES:

- ALL EXISTING VEGETATION, WEEDS, DEBRIS, ETC..., ARE TO BE REMOVED FROM THE PROJECT AREA AND DISPOSED OF PROPERLY OFFSITE AT THE CONTRACTOR'S EXPENSE. THE CONTRACTOR SHALL THEN SCARIFY EXISTING SUBGRADE, TO A MINIMUM 8-INCH DEPTH.
- SOIL TEST FOR FERTILITY AND ADDITIVE RECOMMENDATIONS (FOR TURF AND ORNAMENTALS) SHALL BE MADE SEVEN (7) DAYS PRIOR TO ANTICIPATED PLANTING TO DETERMINE IF ADDITIVES ARE REQUIRED. CONTRACTOR SHALL PROVIDE AND INCORPORATE SUCH ADDITIVES PRIOR TO OR AT THE TIME OF PLANTING.
- CONTRACTOR SHALL STAKE TREE AND SHRUB LOCATIONS FOR 5-GALLON PLANTS AND LARGER. STAKES SHALL BE MARKED WITH PLANT NAME OR PLANT NAME OF PLANT LEGEND ITEM NUMBER FROM PLANS.
- CONTRACTOR SHALL NOTIFY CITY ENGINEERING DIVISION (480-644-2253) 24-HOURS IN ADVANCE FOR APPROVAL OF STAKED PLANT LOCATIONS.
- PLANT PITS MUST BE INSPECTED BY CITY LANDSCAPE INSPECTOR PRIOR TO PLANTING BY CONTRACTOR. CONTRACTOR TO REQUEST INSPECTION 48-HOURS IN ADVANCE.
- WHERE CALICHE IS ENCOUNTERED IN PLANT PITS, DEPTH AND WIDTH OF PIT SHALL BE INCREASED BY (1/3) ONE-THIRD OVER SPECIFICATION, AND A LIQUID PENETRATE, "AL-KALICHE" OR APPROVED EQUAL, SHALL BE INCORPORATED FOR EACH PIT PER MANUFACTURER'S RECOMMENDATIONS. CONTRACTOR SHALL ALSO COMPLY WITH SOIL TEST RECOMMENDATIONS.
- ALL TOP SOIL MIXTURE FOR PLANTS SHALL BE FREE OF GRASS AND NOXIOUS WEEDS. SEE SECTION 795 OF THE M.A.G. SPECIFICATIONS.
- PLANT SOIL MIXTURE SHALL CONSIST OF 3 1/2-PARTS NATURAL FERTILE, FRIABLE SOIL AND ONE PART HUMUS BY VOLUME, THOROUGHLY MIXED PRIOR TO BACKFILLING IN PITS. BACKFILLING SHALL BE IN 6-INCH LIFTS. EACH LIFT SHALL BE WATER SETTLED, WITHOUT PUDDLING.
- ALL PLANT MATERIAL SHALL CONFORM TO GRADING, TYPE, ETC..., AS SET FORTH IN THE AMERICAN ASSOCIATION OF NURSERYMEN AND BY THE ARIZONA NURSERY ASSOCIATION RECOMMENDED TREE SPECIFICATIONS.
- THE CITY OF MESA RESERVES THE RIGHT TO INSPECT SHRUBS AND CONTAINER TREES FOR CONDITION OF ROOT BALLS. FOR ANY SUCH INSPECTIONS FOR CONDITIONS WHICH MAY DESTROY ROOT BALL, CONTRACTOR SHALL SUPPLY ADDITIONAL PLANT AT NO COST.
- 120 VOLT POWER FOR SPRINKLER SYSTEM CONTROLLER IS TO BE ORDERED FROM APPROPRIATE POWER UTILITY BY CONTRACTOR. CONTRACTOR ACTS AS OWNER AND PAYS RELATED COSTS. IF METER IS INSTALLED, METER IS TO BE IN CONTRACTOR'S NAME UNTIL FINAL APPROVAL AND/OR ACCEPTANCE OF THE PROJECT AND THEN TRANSFERED TO THE MAINTAINING PARTY.
- THE CONTRACTOR SHALL PROVIDE ALL THE MATERIALS AND LABOR NECESSARY TO INSTALL THE COMPLETE AUTOMATIC SPRINKLER SYSTEM INCLUDING THE WATER SERVICE AND METER. THE CONTRACTOR SHALL ORDER THE WATER METER AND PAY ALL RELATED CHARGES AT THE PUBLIC WORKS SERVICES. THE CITY MAY INSTALL THE WATER SERVICE AND METER AND CHARGE THE CONTRACTOR AT THE CITY'S DISCRETION.
- THE PLANT GUARANTEE AND MAINTENANCE SHALL BE AS PER SECTION 430.8 OF M.A.G. SPECIFICATIONS UNTIL PROJECT APPROVAL AND/OR ACCEPTANCE.
- UNLESS SPECIFIED ON THE PLANS FOR REMOVAL, THE CONTRACTOR SHALL BE RESPONSIBLE FOR:
 - DAMAGES TO EXISTING WALKS, WALLS, DRIVES, CURBS, ETC....
 - DAMAGES TO UTILITIES CAUSED AS A RESULT OF HIS WORK.
 - INSPECTING THE SITE IN ORDER TO BE FULLY AWARE OF EXISTING CONDITIONS PRIOR TO SUBMITTING BID.
- THE CONTRACTOR SHALL MAINTAIN UNCOVERED, ALL EXISTING UTILITY COVERS, BOXES, LIDS, AND MANHOLES.
- ALL EQUIPMENT AND MATERIALS NOT SHOWN OR SPECIFIED IN THE PLANS OR IN THE SPECIFICATION WHICH ARE REQUIRED TO COMPLETE THE INSTALLATION, SHALL BE SUPPLIED BY THE CONTRACTOR AS PART OF HIS CONTRACT WORK.



PROPOSED PLANT PALETTE

TREES	SIZE/COMMENT/QTY
CERCIDIUM PRAECOX 'AZT #5' AZT HYBRID PALO BREA	36" BOX / 68 QTY / LOW-BREAKING / MATCHED
PROSOPIS 'AZT SEEDLESS' AZT HYBRID MESQUITE	36" BOX / 88 QTY / LOW BREAKING / MATCHED
PROSOPIS GLANDULOSA HONEY MESQUITE	36" BOX / 49 QTY / LOW BREAKING / MATCHED
CHILOPSIS LINEARIS 'BI-COLOR' HYBRID DESERT WILLOW	24" BOX / 132 QTY / LOW-BREAKING / MATCHED
ACACIA FARNESIANA SWEET ACACIA	24" BOX / 114 QTY / LOW BREAKING / MATCHED
EBENOPSIS EBANO TEXAS EBONY	24" BOX / 74 QTY / LOW-BREAKING / MATCHED

SHRUBS	SIZE/COMMENT/QTY
EREMOPHILA CARNOSA WINTER BLAZE EMU	5 GAL, 24 QTY
HESPERALOE PARVIFLORA RED YUCCA	5 GAL, 192 QTY
LEUCOPHYLLUM ZYGOPHYLLUM CIMARRON SAGE	5 GAL, 818 QTY
LEUCOPHYLLUM LANGMANIAE RIO BRAVO SAGE	5 GAL, 261 QTY
MUHLENBERGIA RIGIDA NASHVILLE GRASS	5 GAL, 571 QTY
RUPELLIA PENINSULARIS BAJA RUELLIA	5 GAL, 405 QTY
SIMMONDSIA CHINENSIS JOJOBA	5 GAL, 530 QTY
TECOMA STANS ARIZONA YELLOW BELLS	5 GAL, 164 QTY

GROUNDCOVERS	SIZE/COMMENT/QTY
ERICAMERIA LARICIFOLIA 'AGUIRRE' TURPENTINE	1 GAL, 1,325 QTY
IPOMEA BATATAS POTATO VINE	1 GAL, 54 QTY
LANTANA 'NEW GOLD' TRAILING YELLOW LANTANA	1 GAL @ 3' O.C., 515 QTY
EREMOPHILA GLABRA 'MIGNEW GOLD' OUTBACK SUNRISE EMU	1 GAL @ 4' O.C., 1,163 QTY
EREMOPHILA CARNOSA WINTER BLAZE EMU	1 GAL @ 4' O.C., 1,020 QTY
JUSTICIA CALIFORNICA CHUPAROSA	1 GAL @ 4' O.C., 1,409 QTY
ACACIA REDOLENS 'DESERT CARPET' TRAILING ACACIA	1 GAL @ 5' O.C., 330 QTY
RUPELLIA BRITTONIANA MEXICAN PETUNIA	1 GAL @ 4' O.C., 741 QTY
BOUTELOUA 'BLONDE AMBITION' BLONDE AMBITION GRAMA	1 GAL @ 3' O.C., 1,011 QTY

DG	DECOMPOSED GRANITE GOLD COLOR AS SELECTED	3/8" MINUS, 2" DEPTH, TYP.
DG1	STABILIZED DECOMPOSED GRANITE ROCK PROS - PAINTED DESERT	1/4" MINUS, COMPACTED, 2" DEPTH, TYP.

SITE AMENITIES
BENCH TYP. FORMS + SURFACES OR EQUAL
TABLE WITH CHAIRS TYP. FORMS + SURFACES OR EQUAL

PLANTING PLAN



RYAN A+E, INC.
3900 E. Camelback Road, Ste 100
Phoenix, AZ 85018
602-322-6100 tel
602-322-6300 fax

WWW.RYANCOMPANIES.COM

OWNER

CONSULTANTS



PROJECT INFORMATION

PROJECT
CORK

PECOS ROAD
MESA, ARIZONA

I hereby certify that this plan, specification, or report was prepared by me or under my direct supervision and that I am a duly Registered Architect under the laws of the State of Arizona

Name

REGISTRATION NO. DATE
Number Date

© 2019 RYAN A+E, INC.

DRAWN BY CHECKED BY

JOB NO. DATE
09/07/21


ISSUE RECORD		
ISSUE #	DATE	DESCRIPTION

DESIGN
REVIEW


09.07.2021

PLANTING PLAN

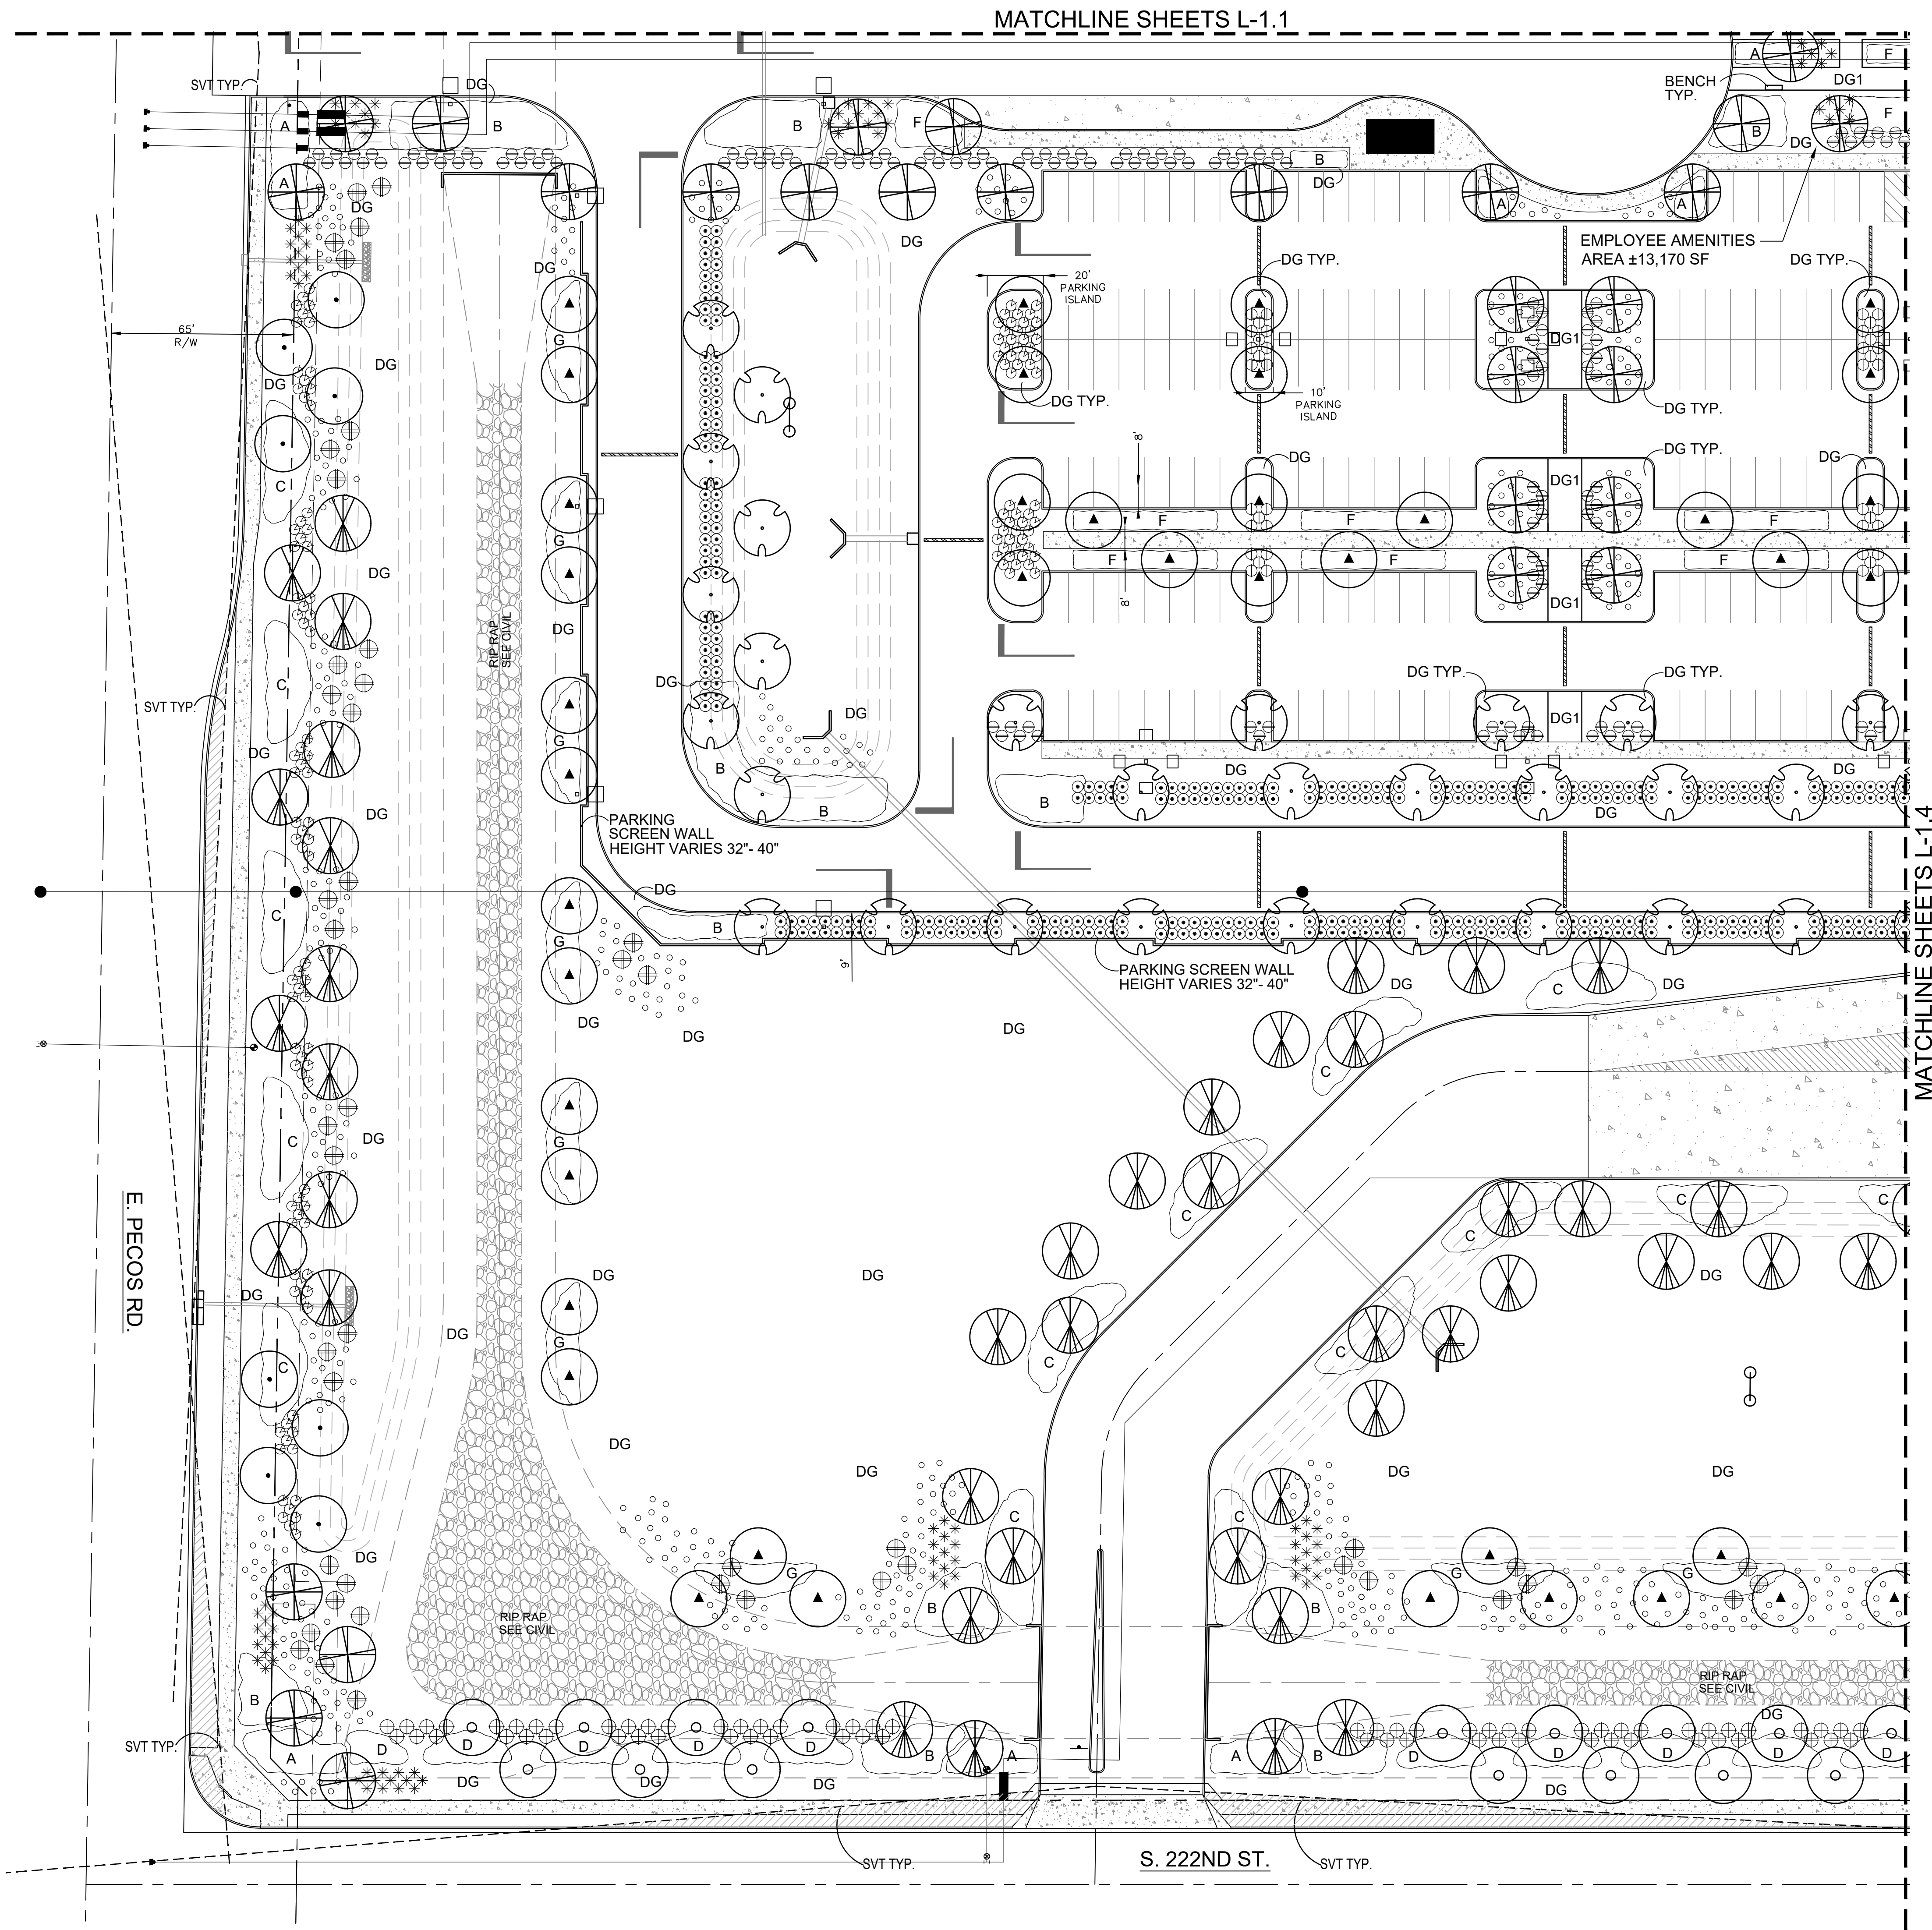L1.1



PROPOSED PLANT PALETTE

 TREES		SIZE/COMMENT/QTY
	CERCIDIUM PRAECOX 'AZT #5' AZT HYBRID PALO BREIA	36" BOX / 68 QTY / LOW-BREAKING / MATCHED
	PROSOPIS 'AZT SEEDLESS' AZT HYBRID MESQUITE	36" BOX / 88 QTY / LOW BREAKING / MATCHED
	PROSOPIS GLANDULOSA HONEY MESQUITE	36" BOX / 49 QTY / LOW BREAKING / MATCHED
	CHILOPSIS LINEARIS 'BI-COLOR' HYBRID DESERT WILLOW	24" BOX / 132 QTY / LOW-BREAKING / MATCHED
	ACACIA FARNESIANA SWEET ACACIA	24" BOX / 114 QTY / LOW BREAKING / MATCHED
	EBENOPSIS EBANO TEXAS EBONY	24" BOX / 74 QTY / LOW-BREAKING / MATCHED

	<u>SHRUBS</u>	<u>SIZE/COMMENT/QTY</u>
☉	EREMOPHILA CARNOSA WINTER BLAZE EMU	5 GAL, 24 QTY
*	HESPERALOE PARVIFLORA RED YUCCA	5 GAL, 192 QTY
☼	LEUCOPHYLLUM ZYGOPHYLLUM CIMARRON SAGE	5 GAL, 818 QTY
⊕	LEUCOPHYLLUM LANGMANIAE RIO BRAVO SAGE	5 GAL, 261 QTY
☼	MUHLENBERGIA RIGIDA NASHVILLE GRASS	5 GAL, 571 QTY
☾	RUPELLIA PENINSULARIS BAJA RUELLIA	5 GAL, 405 QTY
⊕	SIMMONDSIA CHINENSIS JOJOBA	5 GAL, 530 QTY
⊕	TECOMA STANS ARIZONA YELLOW BELLS	5 GAL, 164 QTY


	<u>GROUNDCOVERS</u>	<u>SIZE/COMMENT/QTY</u>
☉☉	ERICAMERIA LARICIFOLIA 'AGUIRRE'	1 GAL., 1,325 QTY
	TURPENTINE	
☼	IPOMEA BATATAS	1 GAL., 54 QTY
	POTATO VINE	
A	LANTANA 'NEW GOLD'	1 GAL @ 3' O.C.,
	TRAILING YELLOW LANTANA	515 QTY
B	EREMOPHILA GLABRA 'MIGNEW GOLD'	1 GAL @ 4' O.C.,
	OUTBACK SUNRISE EMU	1,163 QTY
C	EREMOPHILA CARNSOA	1 GAL @ 4' O.C.,
	WINTER BLAZE EMU	1,020 QTY
D	JUSTICIA CALIFORNICA	1 GAL @ 4' O.C.,
	CHUPAROSA	1,409 QTY
E	ACACIA REDOLENS 'DESERT CARPET'	1 GAL @ 5' O.C.,
	TRAILING ACACIA	330 QTY
F	RUELLIA BRITTONIANA	1 GAL @ 4' O.C.,
	MEXICAN PETUNIA	741 QTY
G	BOUTELOUA 'BLONDE AMBITION'	1 GAL @ 3' O.C.,
	BLONDE AMBITION GRAMA	1,011 QTY
DG	DECOMPOSED GRANITE	3/8" MINUS,
	GOLD COLOR AS SELECTED	2" DEPTH, TYP.
DG1	STABILIZED DECOMPOSED GRANITE	1/4" MINUS,
	ROCK PROS - PAINTED DESERT	COMPACTED,
		2" DEPTH, TYP.

SITE AMENITIES


☐ BENCH TYP.
FORMS + SURFACES OR EQUAL

☐ TABLE WITH CHAIRS TYP.
FORMS + SURFACES OR EQUAL

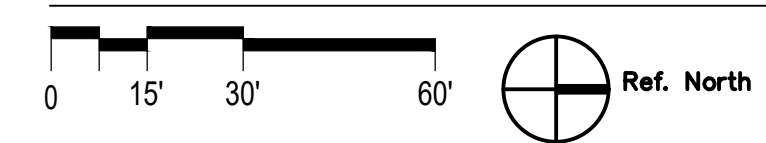PLANTING PLAN



SCALE: 1"=30'-0"

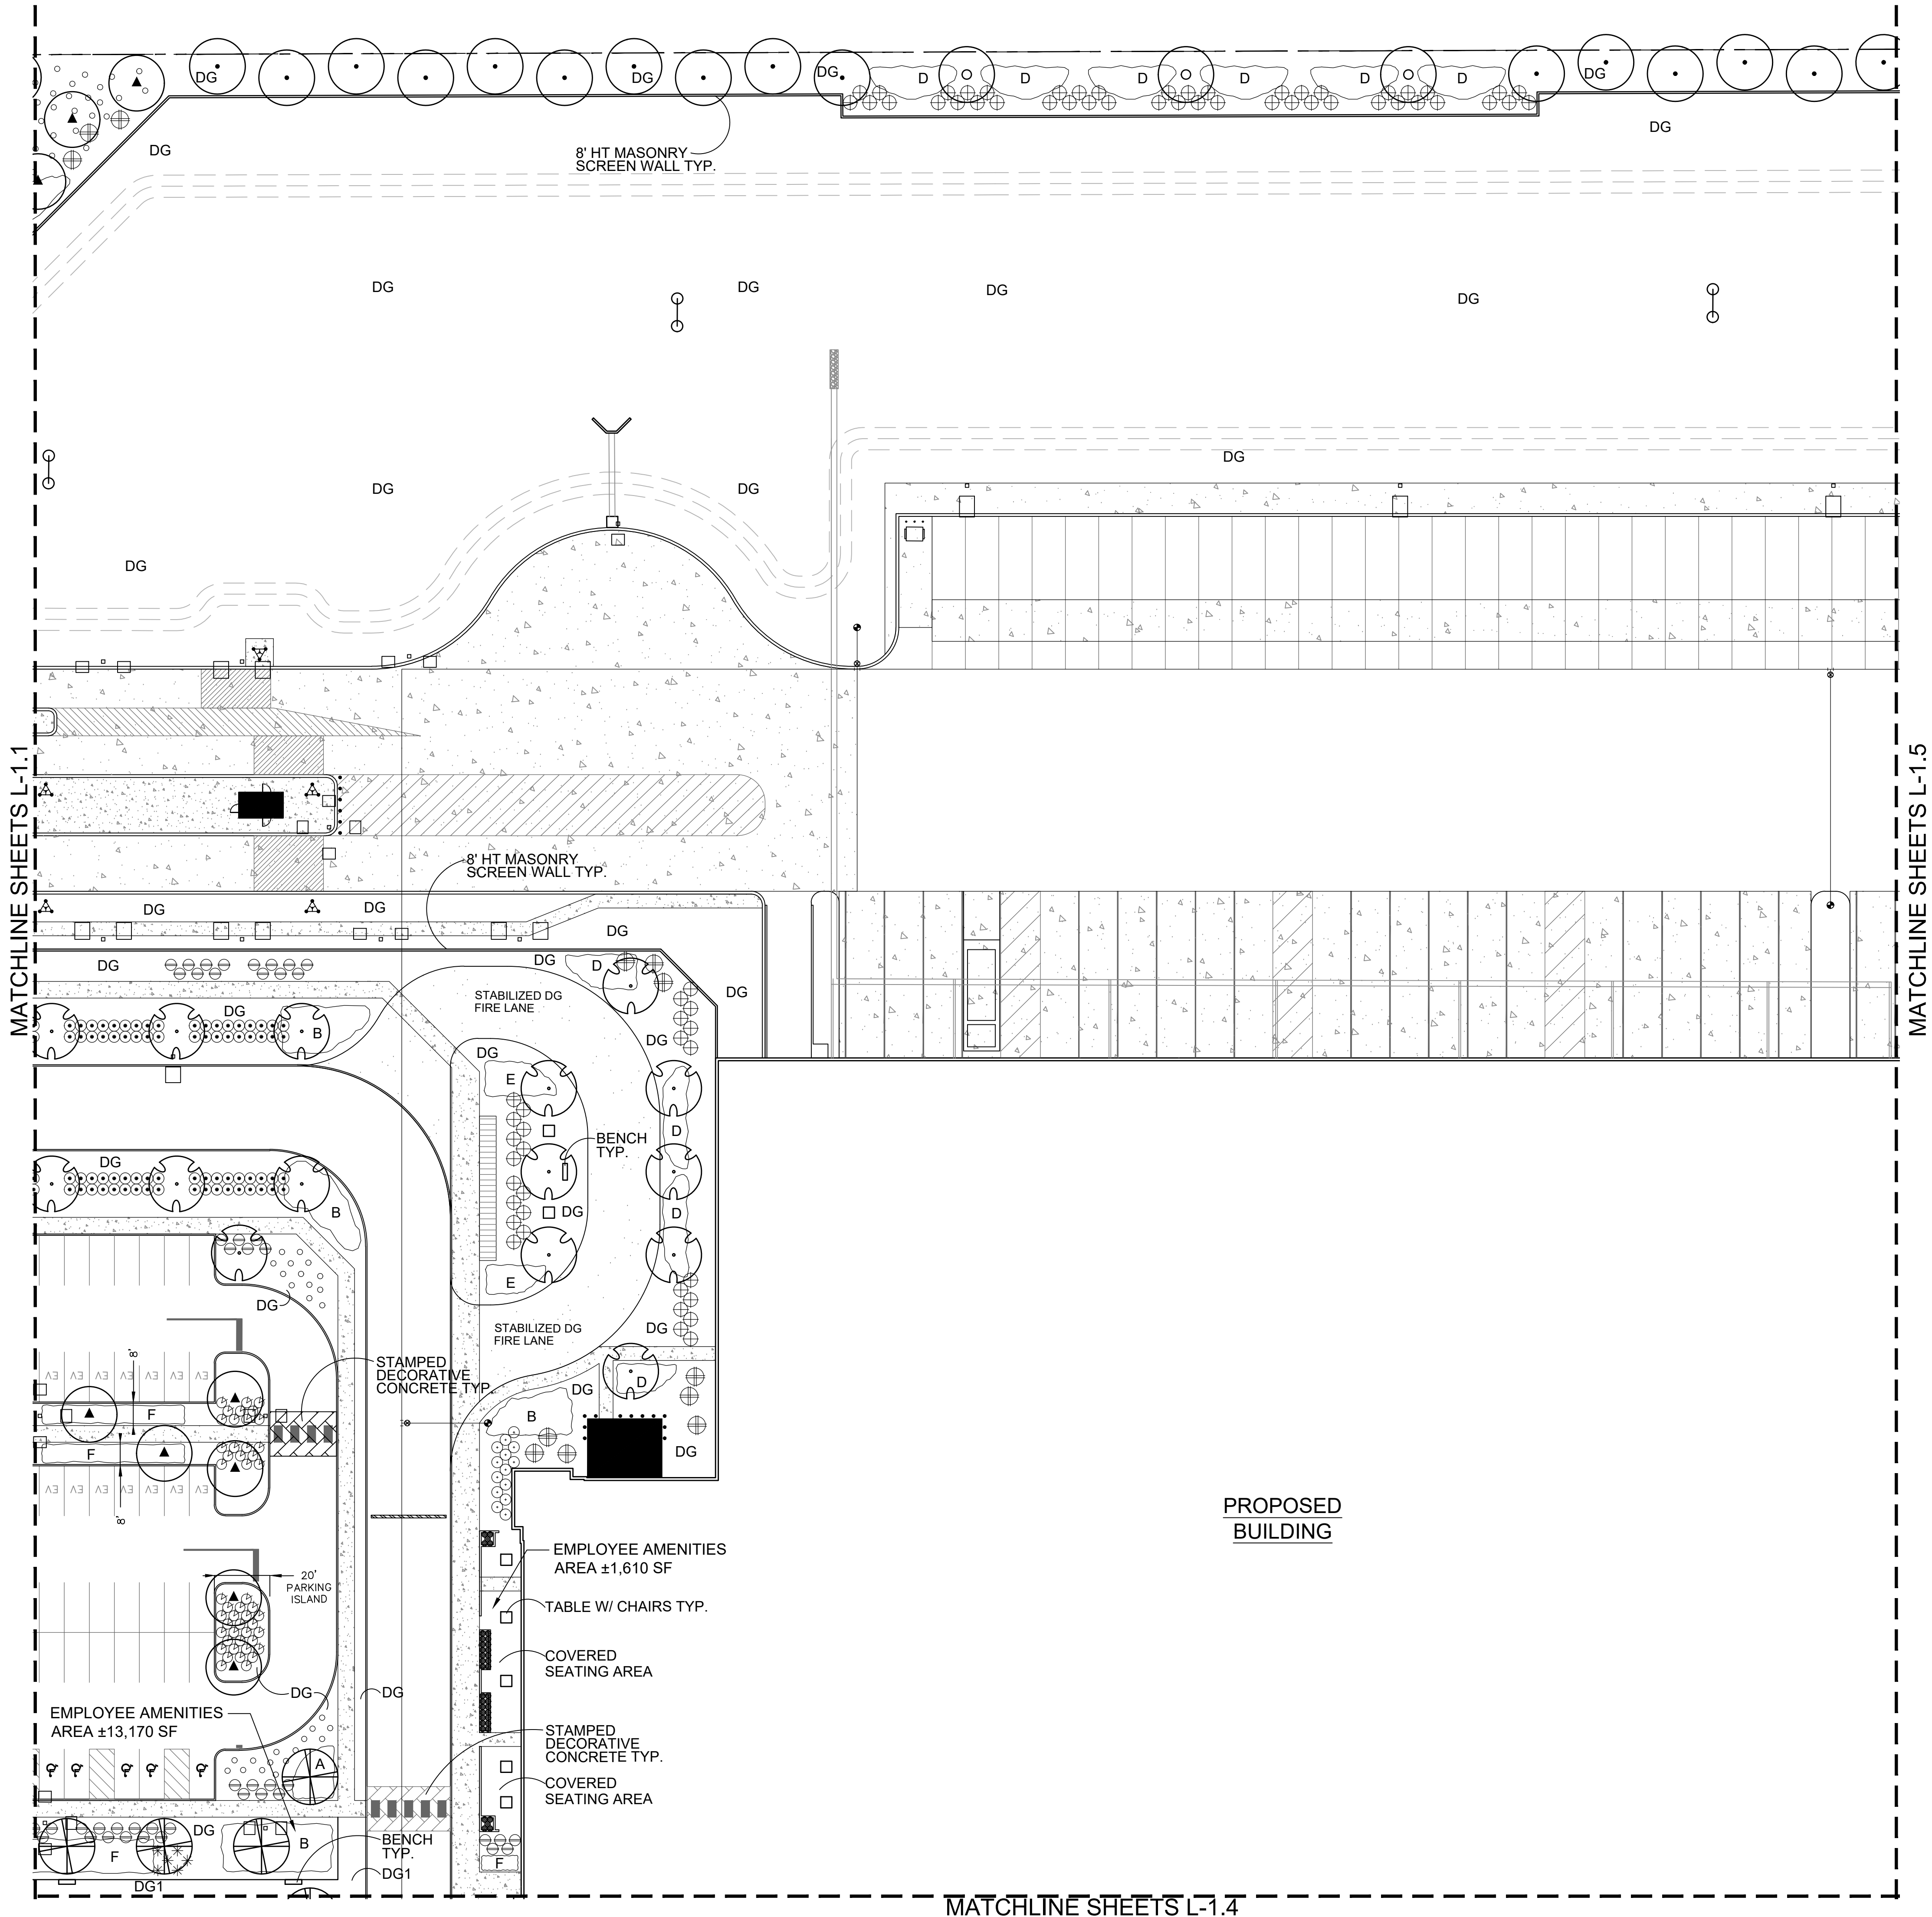

PROPOSED PLANT PALETTE

TREES	SIZE/COMMENT/QTY
CERCIDIUM PRAECOX 'AZT #5' AZT HYBRID PALO BREA	36" BOX / 68 QTY / LOW-BREAKING / MATCHED
PROSOPIS 'AZT SEEDLESS' AZT HYBRID MESQUITE	36" BOX / 88 QTY / LOW BREAKING / MATCHED
PROSOPIS GLANDULOSA HONEY MESQUITE	36" BOX / 49 QTY / LOW BREAKING / MATCHED
CHILOPSIS LINEARIS 'BI-COLOR' HYBRID DESERT WILLOW	24" BOX / 132 QTY / LOW-BREAKING / MATCHED
ACACIA FARNESIANA SWEET ACACIA	24" BOX / 114 QTY / LOW BREAKING / MATCHED
EBENOPSIS EBANO TEXAS EBONY	24" BOX / 74 QTY / LOW-BREAKING / MATCHED

SHRUBS	SIZE/COMMENT/QTY
EREMOPHILA CARNOSA WINTER BLAZE EMU	5 GAL, 24 QTY
HESPERALOE PARVIFLORA RED YUCCA	5 GAL, 192 QTY
LEUCOPHYLLUM ZYGOPHYLLUM CIMARRON SAGE	5 GAL, 818 QTY
LEUCOPHYLLUM LANGMANIAE RIO BRAVO SAGE	5 GAL, 261 QTY
MUHLENBERGIA RIGIDA NASHVILLE GRASS	5 GAL, 571 QTY
RUELLIA PENINSULARIS BAJA RUELLIA	5 GAL, 405 QTY
SIMMONDSIA CHINENSIS JOJOBA	5 GAL, 530 QTY
TECOMA STANS ARIZONA YELLOW BELLS	5 GAL, 164 QTY

GROUNDCOVERS	SIZE/COMMENT/QTY
ERICAMERIA LARICIFOLIA 'AGUIRRE' TURPENTINE	1 GAL, 1,325 QTY
IPOMEA BATATAS POTATO VINE	1 GAL, 54 QTY
LANTANA 'NEW GOLD' TRAILING YELLOW LANTANA	1 GAL @ 3' O.C., 515 QTY
EREMOPHILA GLABRA 'MIGNEW GOLD' OUTBACK SUNRISE EMU	1 GAL @ 4' O.C., 1,163 QTY
EREMOPHILA CARNOSA WINTER BLAZE EMU	1 GAL @ 4' O.C., 1,020 QTY
JUSTICIA CALIFORNICA CHUPAROSA	1 GAL @ 4' O.C., 1,409 QTY
ACACIA REDOLENS 'DESERT CARPET' TRAILING ACACIA	1 GAL @ 5' O.C., 330 QTY
RUELLIA BRITTONIANA MEXICAN PETUNIA	1 GAL @ 4' O.C., 741 QTY
BOUTELOUA 'BLONDE AMBITION' BLONDE AMBITION GRAMA	1 GAL @ 3' O.C., 1,011 QTY
DG DECOMPOSED GRANITE GOLD COLOR AS SELECTED	3/8" MINUS, 2" DEPTH, TYP.
DG1 STABILIZED DECOMPOSED GRANITE ROCK PROS - PAINTED DESERT	1/4" MINUS, COMPACTED, 2" DEPTH, TYP.

SITE AMENITIES
BENCH TYP. FORMS + SURFACES OR EQUAL
TABLE WITH CHAIRS TYP. FORMS + SURFACES OR EQUAL

PLANTING PLAN



RYAN A+E, INC.
3900 E. Camelback Road, Ste 100
Phoenix, AZ 85018
602-322-6100 tel
602-322-6300 fax

WWW.RYANCOMPANIES.COM

OWNER

CONSULTANTS



PROJECT INFORMATION

PROJECT
CORK

PECOS ROAD
MESA, ARIZONA

I hereby certify that this plan, specification, or report was prepared by me or under my direct supervision and that I am a duly Registered Architect under the laws of the State of Arizona

Name

REGISTRATION NO. DATE
Number Date

© 2019 RYAN A+E, INC.

DRAWN BY CHECKED BY

JOB NO. DATE
09/07/21


ISSUE RECORD		
ISSUE #	DATE	DESCRIPTION

DESIGN
REVIEW

09.07.2021

PLANTING PLAN

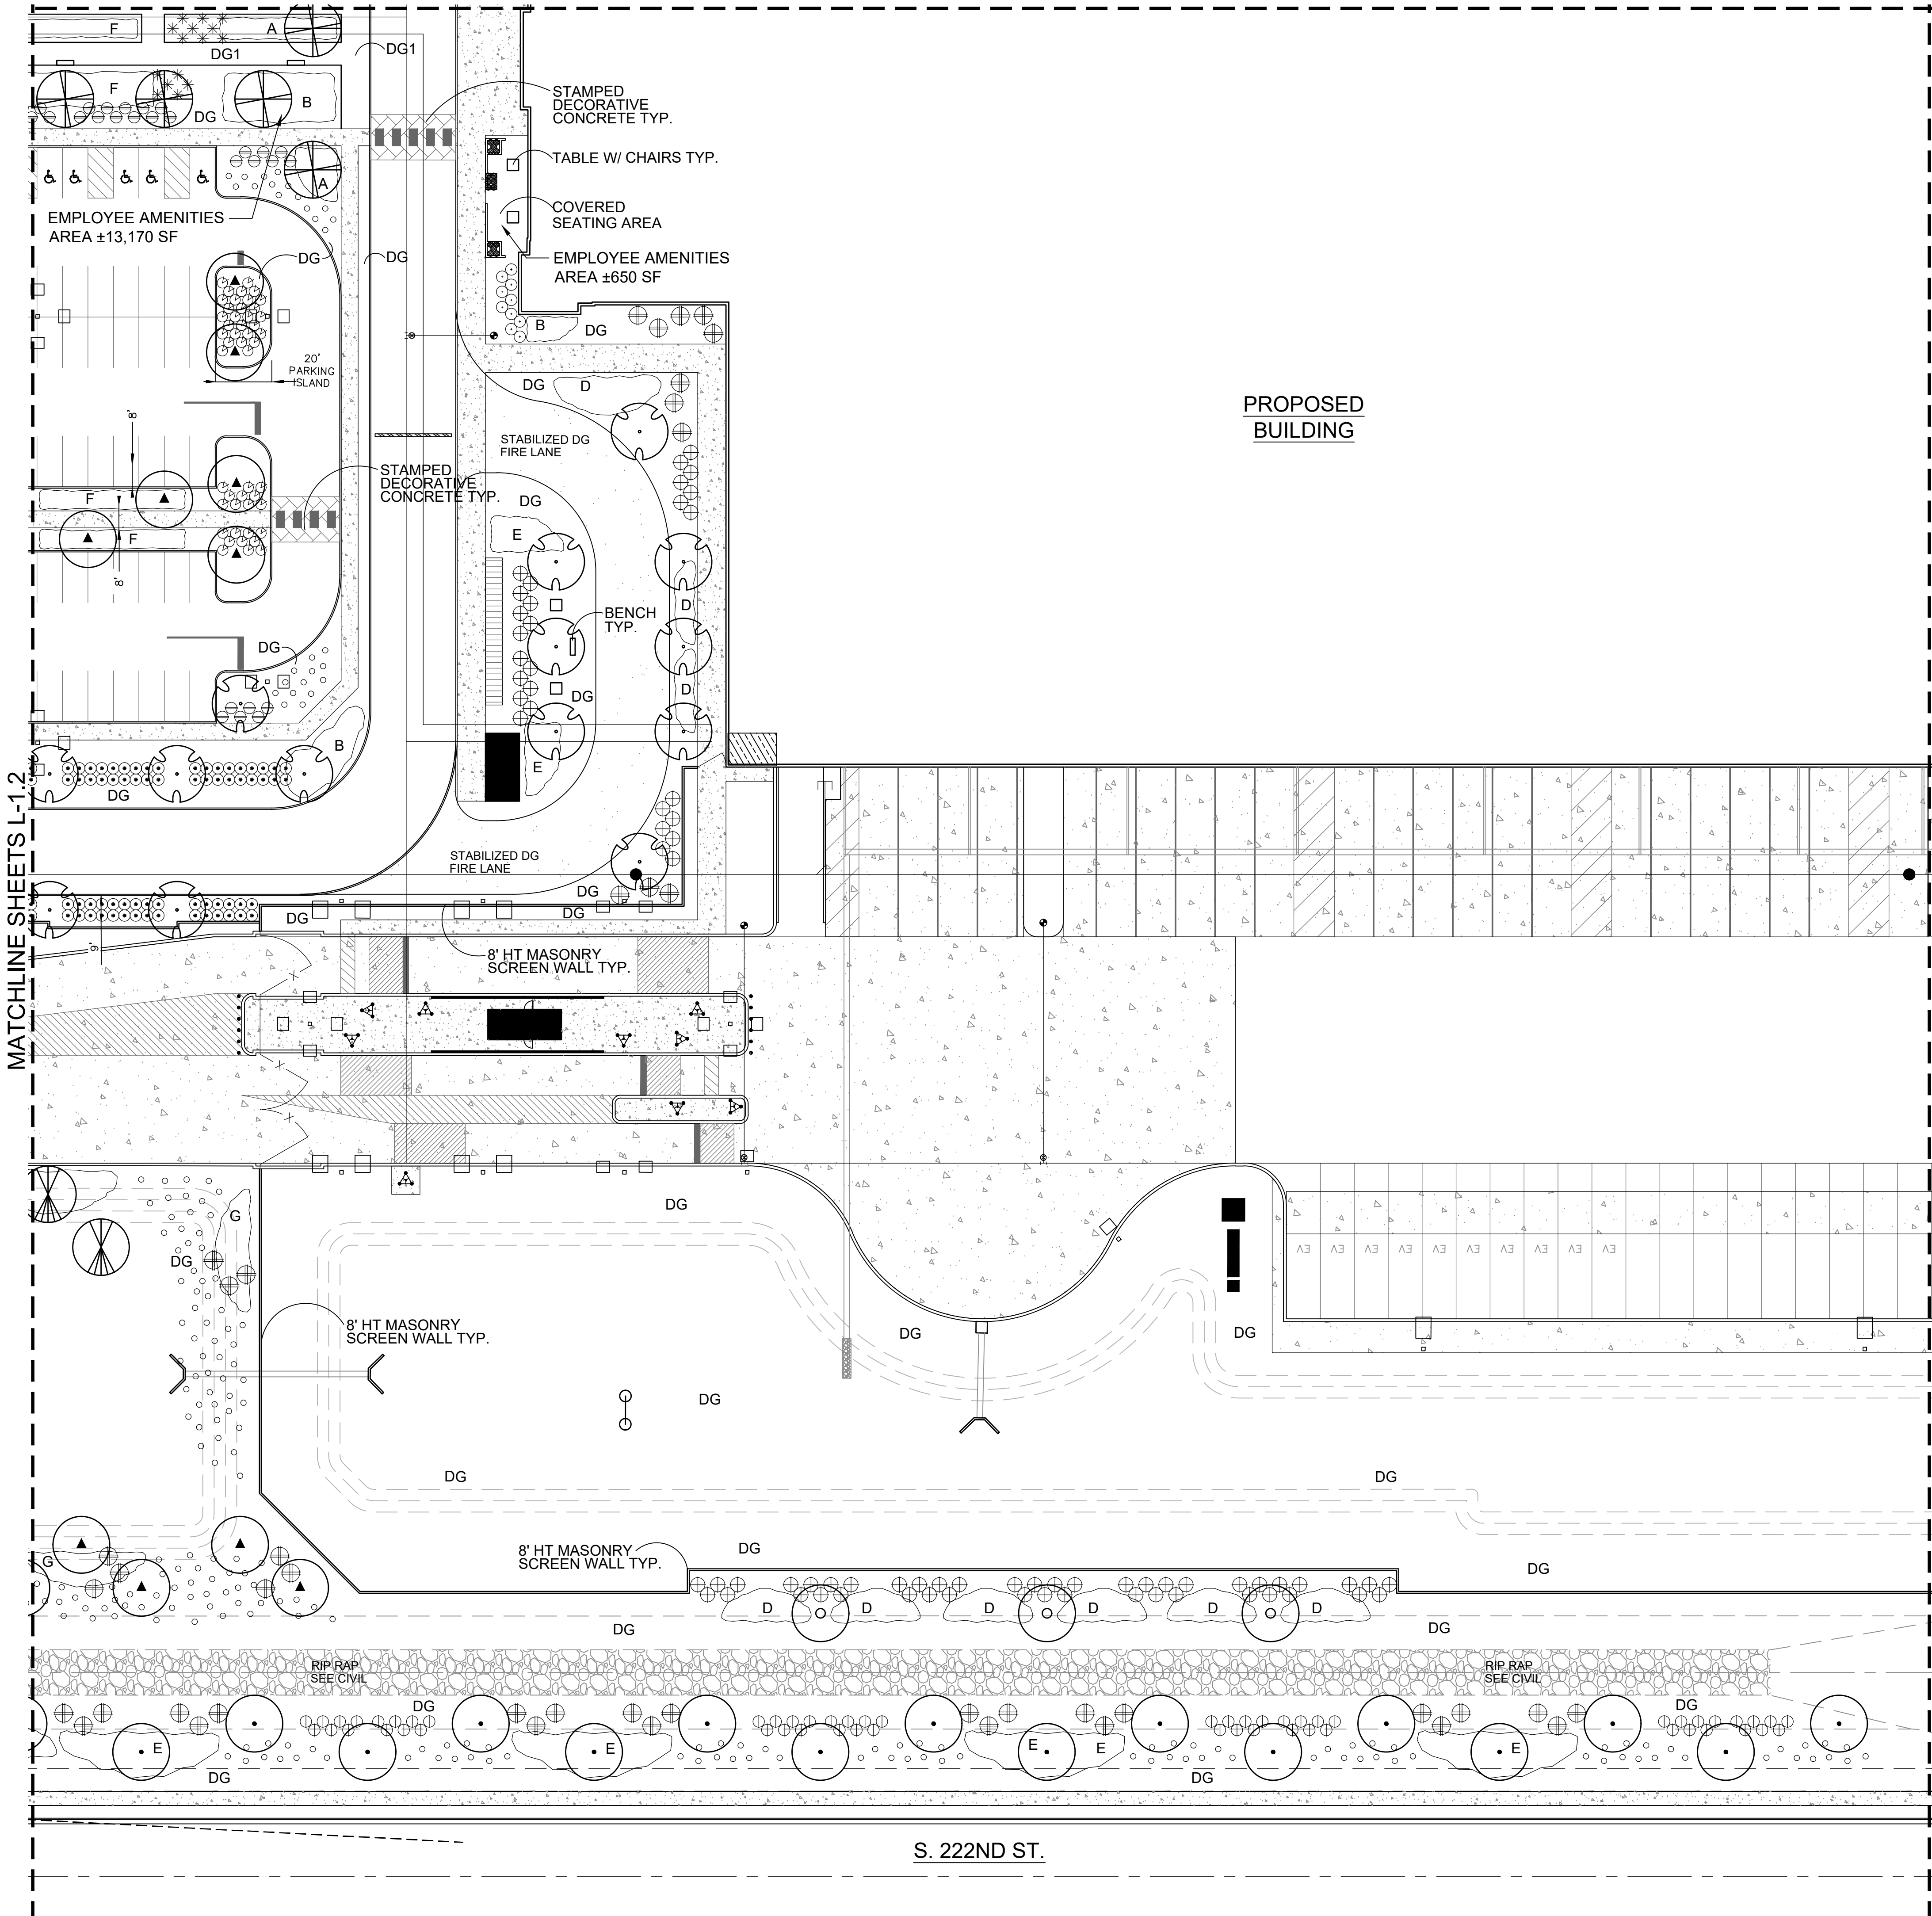L1.3



PROPOSED PLANT PALETTE

TREES	SIZE/COMMENT/QTY
CERCIDIA PRAECOX 'AZT #5' AZT HYBRID PALO BREA	36" BOX / 68 QTY / LOW-BREAKING / MATCHED
PROSOPIS 'AZT SEEDLESS' AZT HYBRID MESQUITE	36" BOX / 88 QTY / LOW-BREAKING / MATCHED
PROSOPIS GLANDULOSA HONEY MESQUITE	36" BOX / 49 QTY / LOW-BREAKING / MATCHED
CHILOPSIS LINEARIS 'BI-COLOR' HYBRID DESERT WILLOW	24" BOX / 132 QTY / LOW-BREAKING / MATCHED
ACACIA FARNESIANA SWEET ACACIA	24" BOX / 114 QTY / LOW-BREAKING / MATCHED
EBENOPSIS EBANO TEXAS EBONY	24" BOX / 74 QTY / LOW-BREAKING / MATCHED
SHRUBS	SIZE/COMMENT/QTY
EREMOPHILA CARNOSA WINTER BLAZE EMU	5 GAL, 24 QTY
HESPERALOE PARVIFLORA RED YUCCA	5 GAL, 192 QTY
LEUCOPHYLLUM ZYGOPHYLLUM CIMARRON SAGE	5 GAL, 818 QTY
LEUCOPHYLLUM LANGMANIAE RIO BRAVO SAGE	5 GAL, 261 QTY
MUHLenbergia RIGIDA NASHVILLE GRASS	5 GAL, 571 QTY
RUPELLIA PENINSULARIS BAJA RUPELLIA	5 GAL, 405 QTY
SIMMONDSIA CHINENSIS JOJOBA	5 GAL, 530 QTY
TECOMA STANS ARIZONA YELLOW BELLS	5 GAL, 164 QTY
GROUNDCOVERS	SIZE/COMMENT/QTY
ERICAMERIA LARICIFOLIA 'AGUIRRE' TURPENTINE	1 GAL, 1,325 QTY
IPOMEA BATATAS POTATO VINE	1 GAL, 54 QTY
LANTANA 'NEW GOLD' TRAILING YELLOW LANTANA	1 GAL @ 3' O.C., 515 QTY
EREMOPHILA GLABRA 'MIGNEW GOLD' OUTBACK SUNRISE EMU	1 GAL @ 4' O.C., 1,163 QTY
EREMOPHILA CARNOSA WINTER BLAZE EMU	1 GAL @ 4' O.C., 1,020 QTY
JUSTICIA CALIFORNICA CHUPAROSA	1 GAL @ 4' O.C., 1,409 QTY
ACACIA REDOLENS 'DESERT CARPET' TRAILING ACACIA	1 GAL @ 5' O.C., 330 QTY
RUPELLIA BRITTONIANA MEXICAN PETUNIA	1 GAL @ 4' O.C., 741 QTY
BOUTELOUA 'BLONDE AMBITION' BLONDE AMBITION GRAMA	1 GAL @ 3' O.C., 1,011 QTY
DG DECOMPOSED GRANITE GOLD COLOR AS SELECTED	3/8" MINUS, 2" DEPTH, TYP.
DG1 STABILIZED DECOMPOSED GRANITE ROCK PROS - PAINTED DESERT	1/4" MINUS, COMPACTED, 2" DEPTH, TYP.
SITE AMENITIES	
BENCH TYP.	FORMS + SURFACES OR EQUAL
TABLE WITH CHAIRS TYP.	FORMS + SURFACES OR EQUAL

PLANTING PLAN



RYAN A+E, INC.
3900 E. Camelback Road, Ste 100
Phoenix, AZ 85018
602-322-6100 tel
602-322-6300 fax

WWW.RYANCOMPANIES.COM

OWNER

CONSULTANTS



PROJECT INFORMATION

PROJECT
CORK

PECOS ROAD
MESA, ARIZONA

I hereby certify that this plan, specification, or report was prepared by me or under my direct supervision and that I am a duly Registered Architect under the laws of the State of Arizona

Name

REGISTRATION NO. DATE
Number Date

© 2019 RYAN A+E, INC.

DRAWN BY CHECKED BY


JOB NO. DATE
09/07/21

ISSUE RECORD		
ISSUE #	DATE	DESCRIPTION


DESIGN
REVIEW

09.07.2021

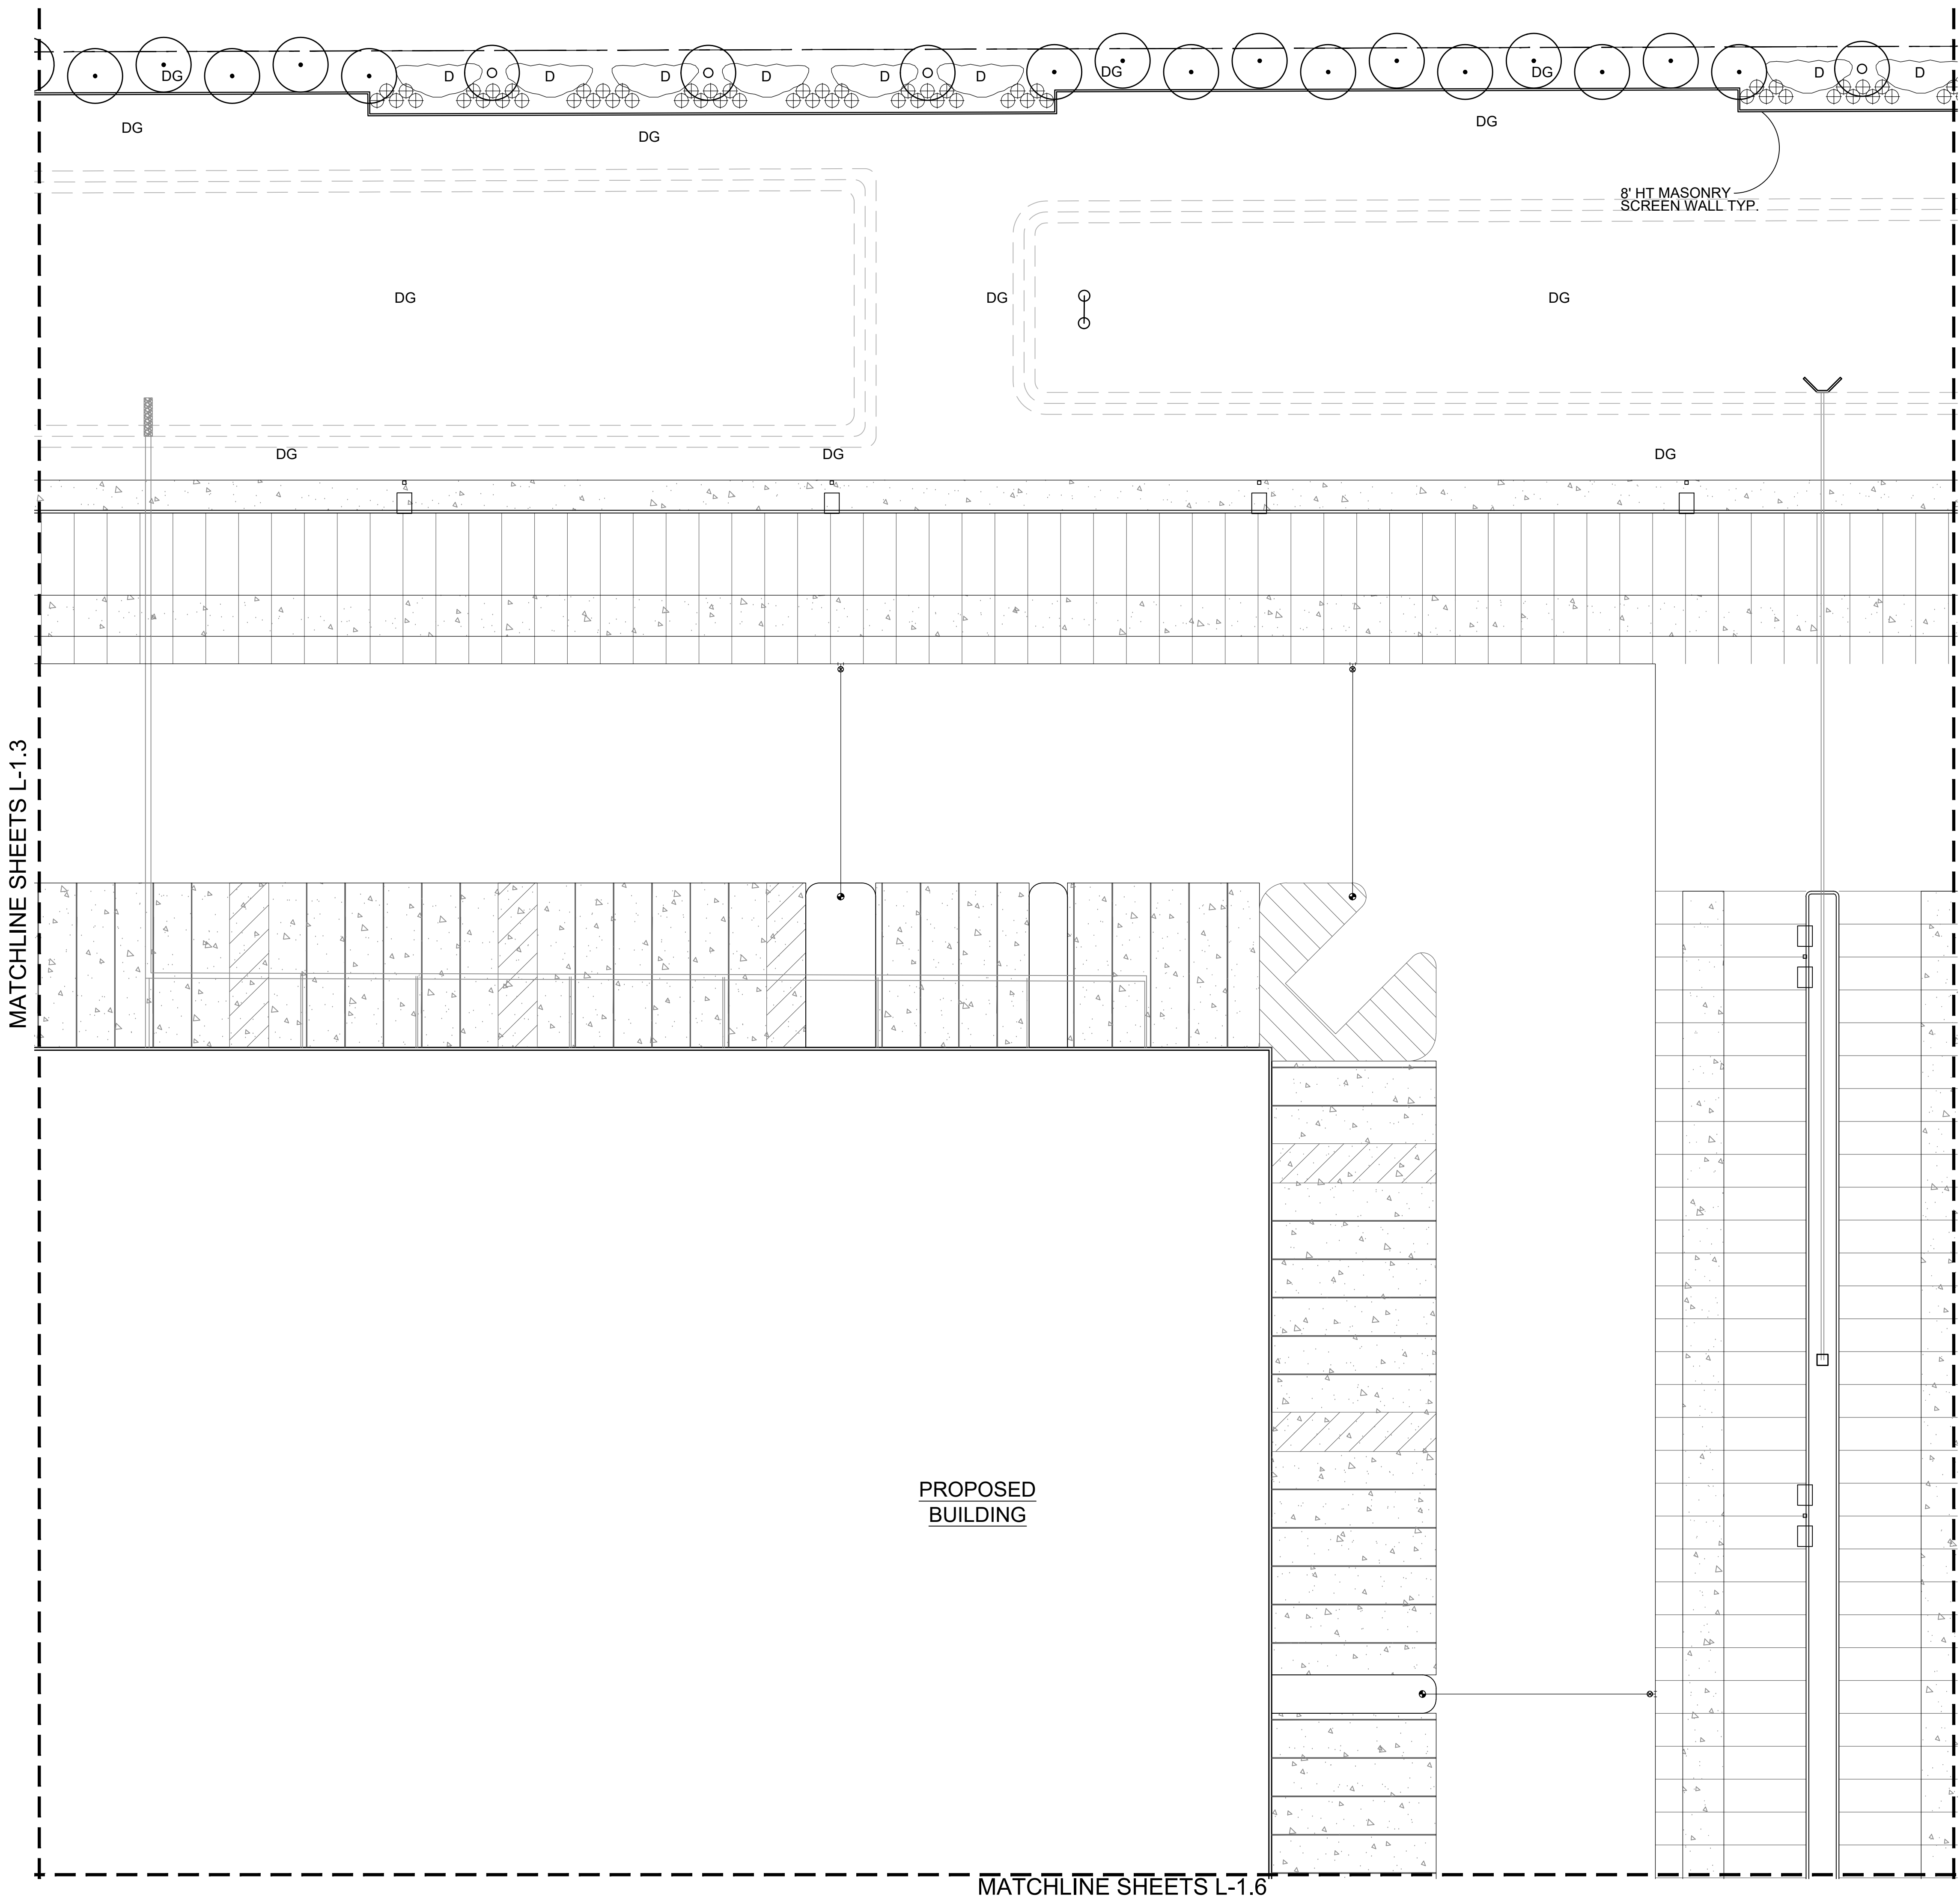PLANTING PLAN



PROPOSED PLANT PALETTE		
TREES		SIZE/COMMENT/QTY
	CERCIDIUM PRAECOX 'AZT #5' AZT HYBRID PALO BREA	36" BOX / 68 QTY / LOW-BREAKING / MATCHED
	PROSOPIS 'AZT SEEDLESS' AZT HYBRID MESQUITE	36" BOX / 88 QTY / LOW BREAKING / MATCHED
	PROSOPIS GLANDULOSA HONEY MESQUITE	36" BOX / 49 QTY / LOW BREAKING / MATCHED
	CHIOPSIS LINEARIS 'BI-COLOR' HYBRID DESERT WILLOW	24" BOX / 132 QTY / LOW-BREAKING / MATCHED
	ACACIA FARNESIANA SWEET ACACIA	24" BOX / 114 QTY / LOW BREAKING / MATCHED
	EBENOPSIS EBANO TEXAS EBONY	24" BOX / 74 QTY / LOW-BREAKING / MATCHED
SHRUBS		SIZE/COMMENT/QTY
	EREMOPHILA CARNOSA WINTER BLAZE EMU	5 GAL, 24 QTY
	HESPERALOE PARVIFLORA RED YUCCA	5 GAL, 192 QTY
	LEUCOPHYLLUM ZYGOPHYLLUM CIMARRON SAGE	5 GAL, 818 QTY
	LEUCOPHYLLUM LANGMANIAE RIO BRAVO SAGE	5 GAL, 261 QTY
	MUHLENBERGIA RIGIDA NASHVILLE GRASS	5 GAL, 571 QTY
	RUELLIA PENINSULARIS BAJA RUELLIA	5 GAL, 405 QTY
	SIMMONDSIA CHINENSIS JOJOBA	5 GAL, 530 QTY
	TECOMA STANS ARIZONA YELLOW BELLS	5 GAL, 164 QTY
GROUNDCOVERS		SIZE/COMMENT/QTY
	ERICAMERIA LARICIFOLIA 'AGUIRRE' TURPENTINE	1 GAL, 1,325 QTY
	IPOMEA BATATAS POTATO VINE	1 GAL, 54 QTY
	LANTANA 'NEW GOLD' TRAILING YELLOW LANTANA	1 GAL @ 3' O.C., 515 QTY
	EREMOPHILA GLABRA 'MIGNEW GOLD' OUTBACK SUNRISE EMU	1 GAL @ 4' O.C., 1,163 QTY
	EREMOPHILA CARNOSA WINTER BLAZE EMU	1 GAL @ 4' O.C., 1,020 QTY
	JUSTICIA CALIFORNICA CHUPAROSA	1 GAL @ 4' O.C., 1,409 QTY
	ACACIA REDOLENS 'DESERT CARPET' TRAILING ACACIA	1 GAL @ 5' O.C., 330 QTY
	RUELLIA BRITTONIANA MEXICAN PETUNIA	1 GAL @ 4' O.C., 741 QTY
	BOUTELOUA 'BLONDE AMBITION' BLONDE AMBITION GRAMA	1 GAL @ 3' O.C., 1,011 QTY
DG	DECOMPOSED GRANITE GOLD COLOR AS SELECTED	3/8" MINUS, 2" DEPTH, TYP.
DG1	STABILIZED DECOMPOSED GRANITE ROCK PROS - PAINTED DESERT	1/4" MINUS, COMPACTED, 2" DEPTH, TYP.
SITE AMENITIES		
	BENCH TYP. FORMS + SURFACES OR EQUAL	
	TABLE WITH CHAIRS TYP. FORMS + SURFACES OR EQUAL	

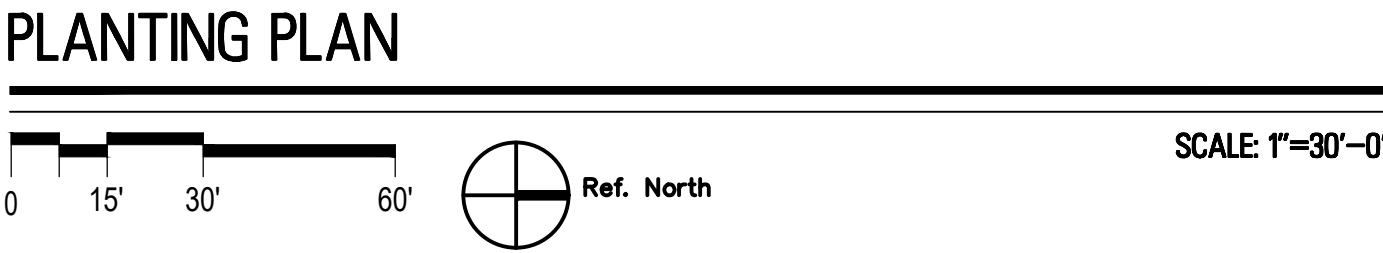

RYAN A+E, INC.
3900 E. Camelback Road, Ste 100
Phoenix, AZ 85018
602-322-6100 tel
602-322-6300 fax

WWW.RYANCOMPANIES.COM

OWNER

CONSULTANTS

G.K. FLANAGAN
ASSOCIATES

4626 N. 44th Street
PHOENIX, AZ 85018
602 . 912 . 9691
602 . 912 . 9693 fax



PROJECT INFORMATION

PROJECT
CORK

PECOS ROAD
MESA, ARIZONA

I hereby certify that this plan, specification, or report was prepared by me or under my direct supervision and that I am a duly Registered Architect under the laws of the State of Arizona

Name

REGISTRATION NO. DATE
Number Date

© 2019 RYAN A+E, INC.

DRAWN BY CHECKED BY


JOB NO. DATE
09/07/21

ISSUE RECORD		
ISSUE #	DATE	DESCRIPTION

DESIGN
REVIEW

09.07.2021

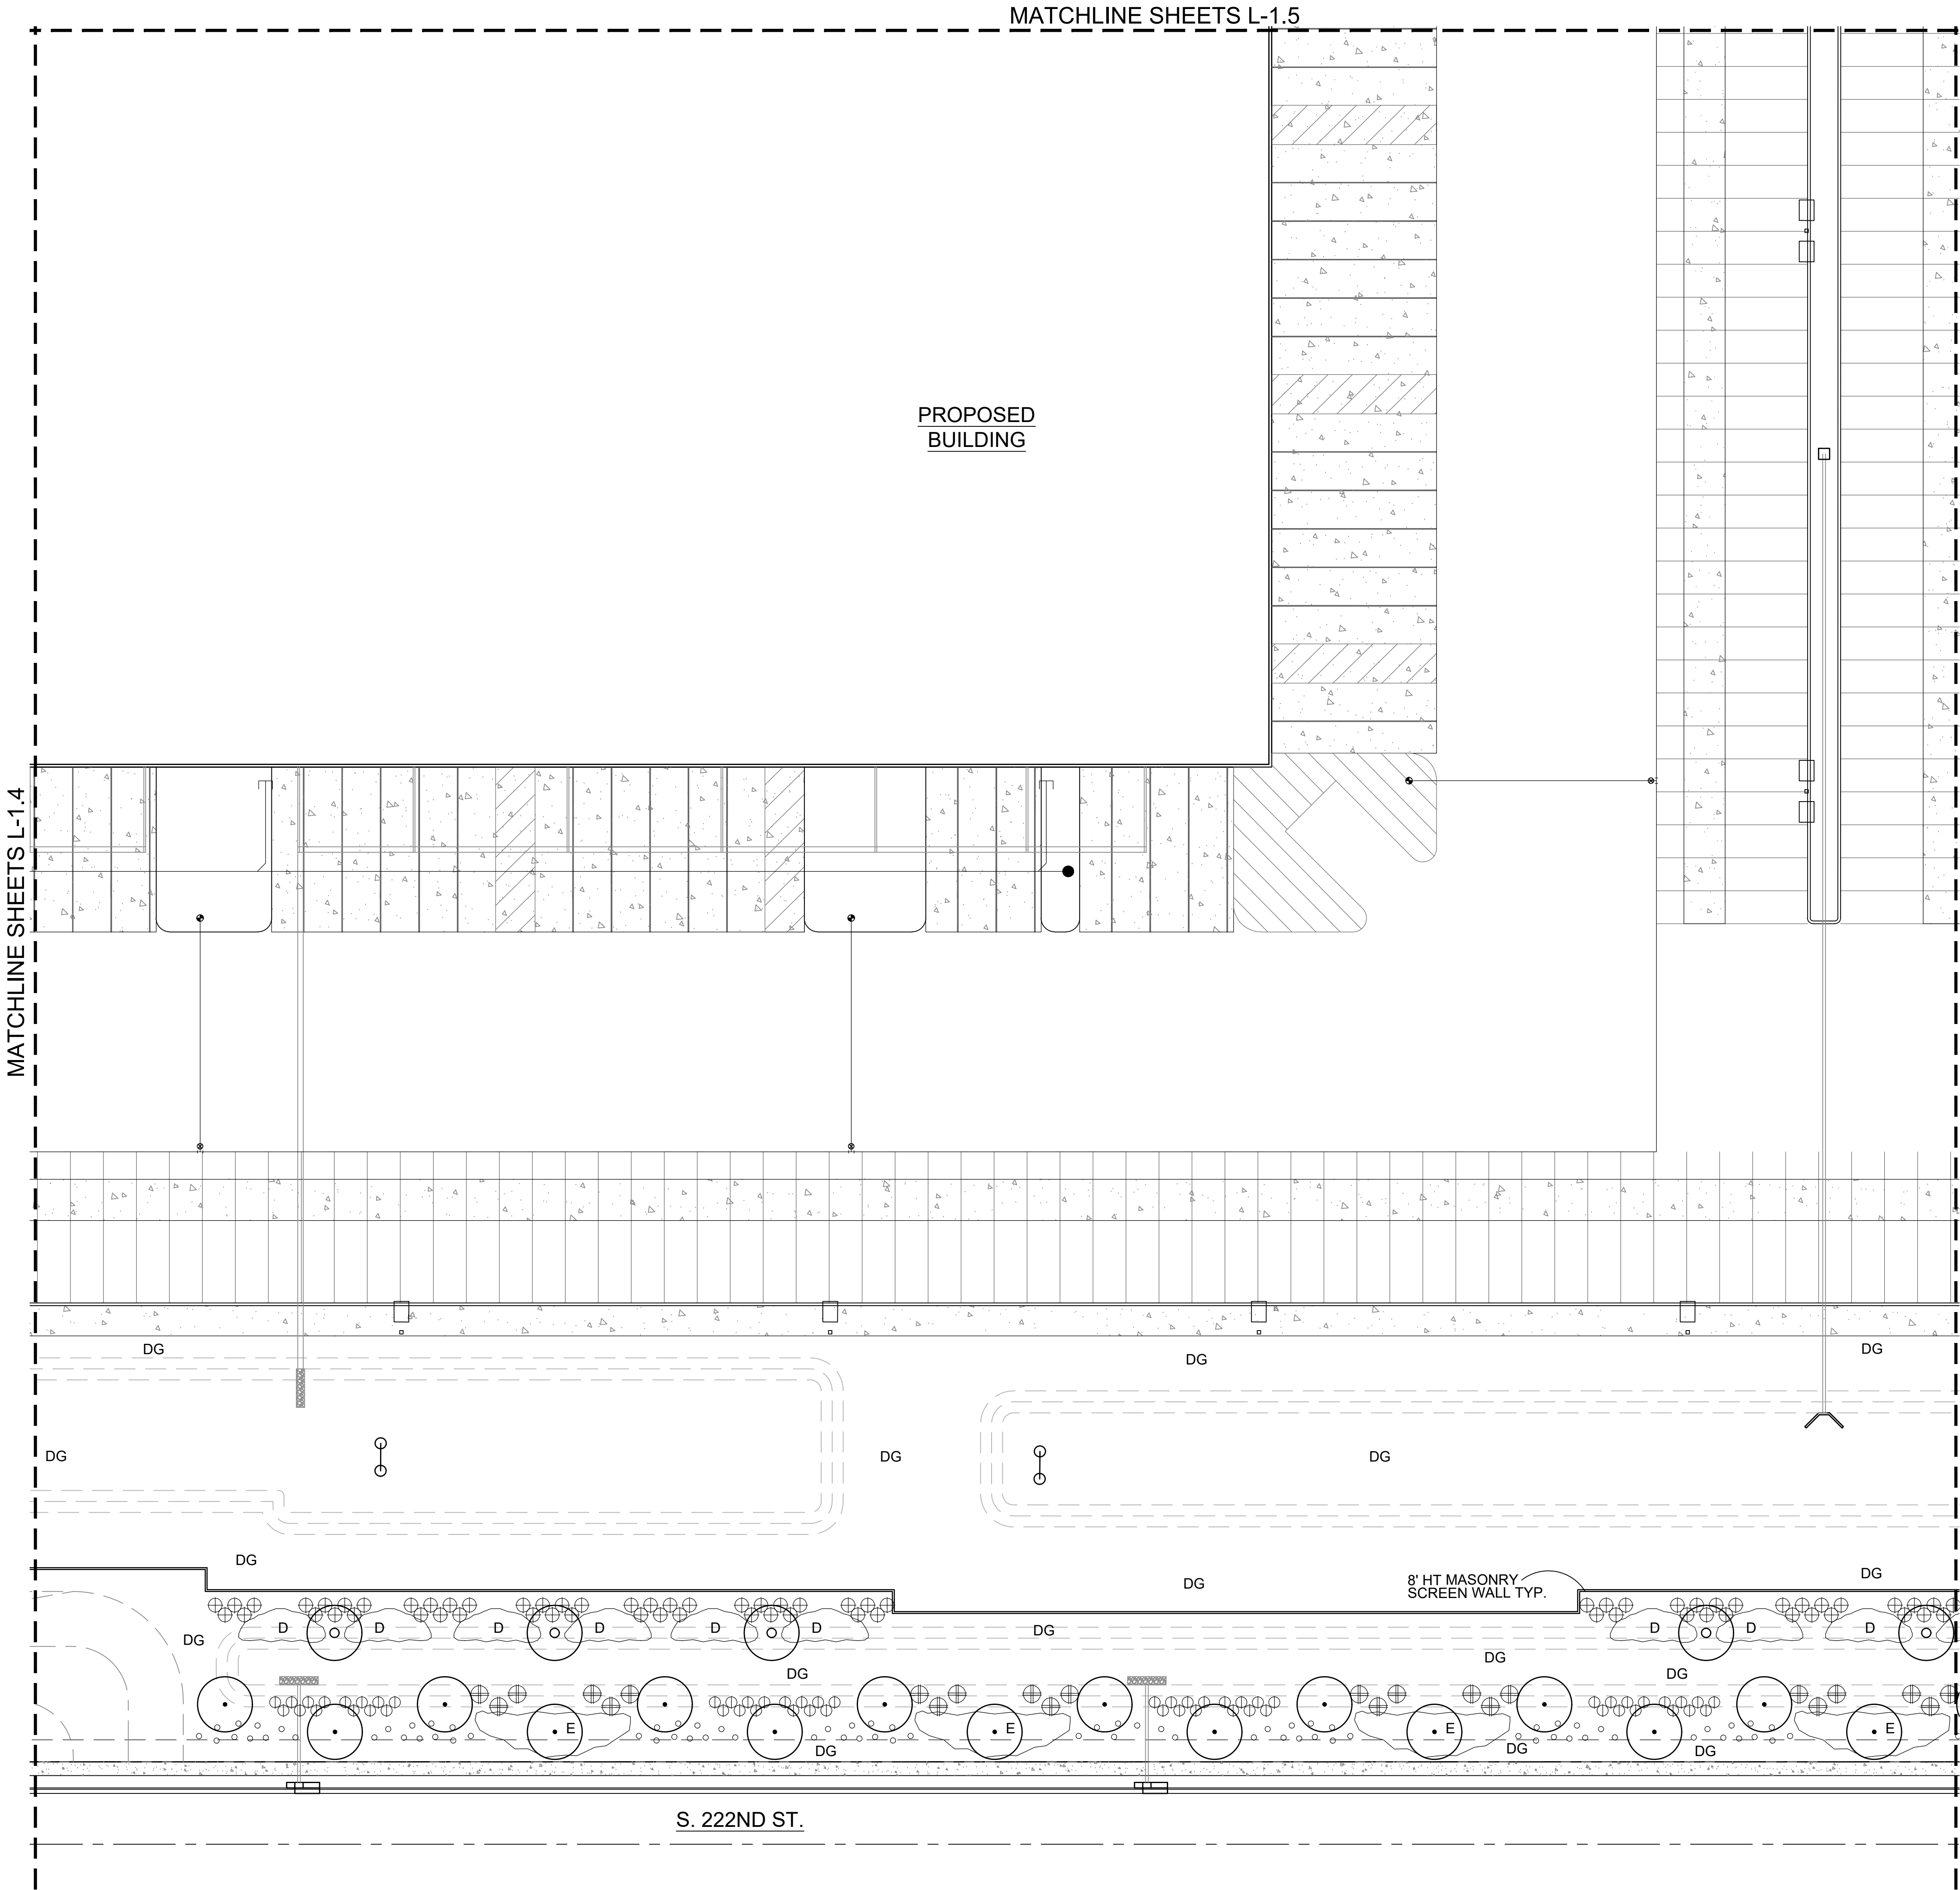PLANTING PLAN



PROPOSED PLANT PALETTE

TREES	SIZE/COMMENT/QTY
CERCIDIUM PRAECOX 'AZT #5' AZT HYBRID PALO BREA	36" BOX / 68 QTY / LOW-BREAKING / MATCHED
PROSOPIS 'AZT SEEDLESS' AZT HYBRID MESQUITE	36" BOX / 88 QTY / LOW BREAKING / MATCHED
PROSOPIS GLANDULOSA HONEY MESQUITE	36" BOX / 49 QTY / LOW BREAKING / MATCHED
CHILOPSIS LINEARIS 'BI-COLOR' HYBRID DESERT WILLOW	24" BOX / 132 QTY / LOW-BREAKING / MATCHED
ACACIA FARNESIANA SWEET ACACIA	24" BOX / 114 QTY / LOW BREAKING / MATCHED
EBENOPSIS EBANO TEXAS EBONY	24" BOX / 74 QTY / LOW-BREAKING / MATCHED
SHRUBS	SIZE/COMMENT/QTY
EREMOPHILA CARNOSA WINTER BLAZE EMU	5 GAL, 24 QTY
HESPERALOE PARVIFLORA RED YUCCA	5 GAL, 192 QTY
LEUCOPHYLLUM ZYGOPHYLLUM CIMARRON SAGE	5 GAL, 818 QTY
LEUCOPHYLLUM LANGMANIAE RIO BRAVO SAGE	5 GAL, 261 QTY
MUHLENBERGIA RIGIDA NASHVILLE GRASS	5 GAL, 571 QTY
RUELLIA PENINSULARIS BAJA RUELLIA	5 GAL, 405 QTY
SIMMONDSIA CHINENSIS JOJOBA	5 GAL, 530 QTY
TECOMA STANS ARIZONA YELLOW BELLS	5 GAL, 164 QTY
GROUNDCOVERS	SIZE/COMMENT/QTY
ERICAMERIA LARICIFOLIA 'AGUIRRE' TURPENTINE	1 GAL, 1,325 QTY
IPOMEA BATATAS POTATO VINE	1 GAL, 54 QTY
LANTANA 'NEW GOLD' TRAILING YELLOW LANTANA	1 GAL @ 3' O.C., 515 QTY
EREMOPHILA GLABRA 'MIGNEW GOLD' OUTBACK SUNRISE EMU	1 GAL @ 4' O.C., 1,163 QTY
EREMOPHILA CARNOSA WINTER BLAZE EMU	1 GAL @ 4' O.C., 1,020 QTY
JUSTICIA CALIFORNICA CHUPAROSA	1 GAL @ 4' O.C., 1,409 QTY
ACACIA REDOLENS 'DESERT CARPET' TRAILING ACACIA	1 GAL @ 5' O.C., 330 QTY
RUELLIA BRITTONIANA MEXICAN PETUNIA	1 GAL @ 4' O.C., 741 QTY
BOUTELOUA 'BLONDE AMBITION' BLONDE AMBITION GRAMA	1 GAL @ 3' O.C., 1,011 QTY
DG DECOMPOSED GRANITE GOLD COLOR AS SELECTED	3/8" MINUS, 2" DEPTH, TYP.
DG1 STABILIZED DECOMPOSED GRANITE ROCK PROS - PAINTED DESERT	1/4" MINUS, COMPACTED, 2" DEPTH, TYP.
SITE AMENITIES	
BENCH TYP. FORMS + SURFACES OR EQUAL	
TABLE WITH CHAIRS TYP. FORMS + SURFACES OR EQUAL	

PLANTING PLAN



RYAN A+E, INC.
3900 E. Camelback Road, Ste 100
Phoenix, AZ 85018
602-322-6100 tel
602-322-6300 fax

WWW.RYANCOMPANIES.COM

OWNER

CONSULTANTS



PROJECT INFORMATION

PROJECT
CORK

PECOS ROAD
MESA, ARIZONA

I hereby certify that this plan, specification, or report was prepared by me or under my direct supervision and that I am a duly Registered Architect under the laws of the State of Arizona

Name

REGISTRATION NO. DATE
Number Date

© 2019 RYAN A+E, INC.

DRAWN BY CHECKED BY

JOB NO. DATE
09/07/21


ISSUE RECORD		
ISSUE #	DATE	DESCRIPTION

DESIGN
REVIEW

09.07.2021

PLANTING PLAN

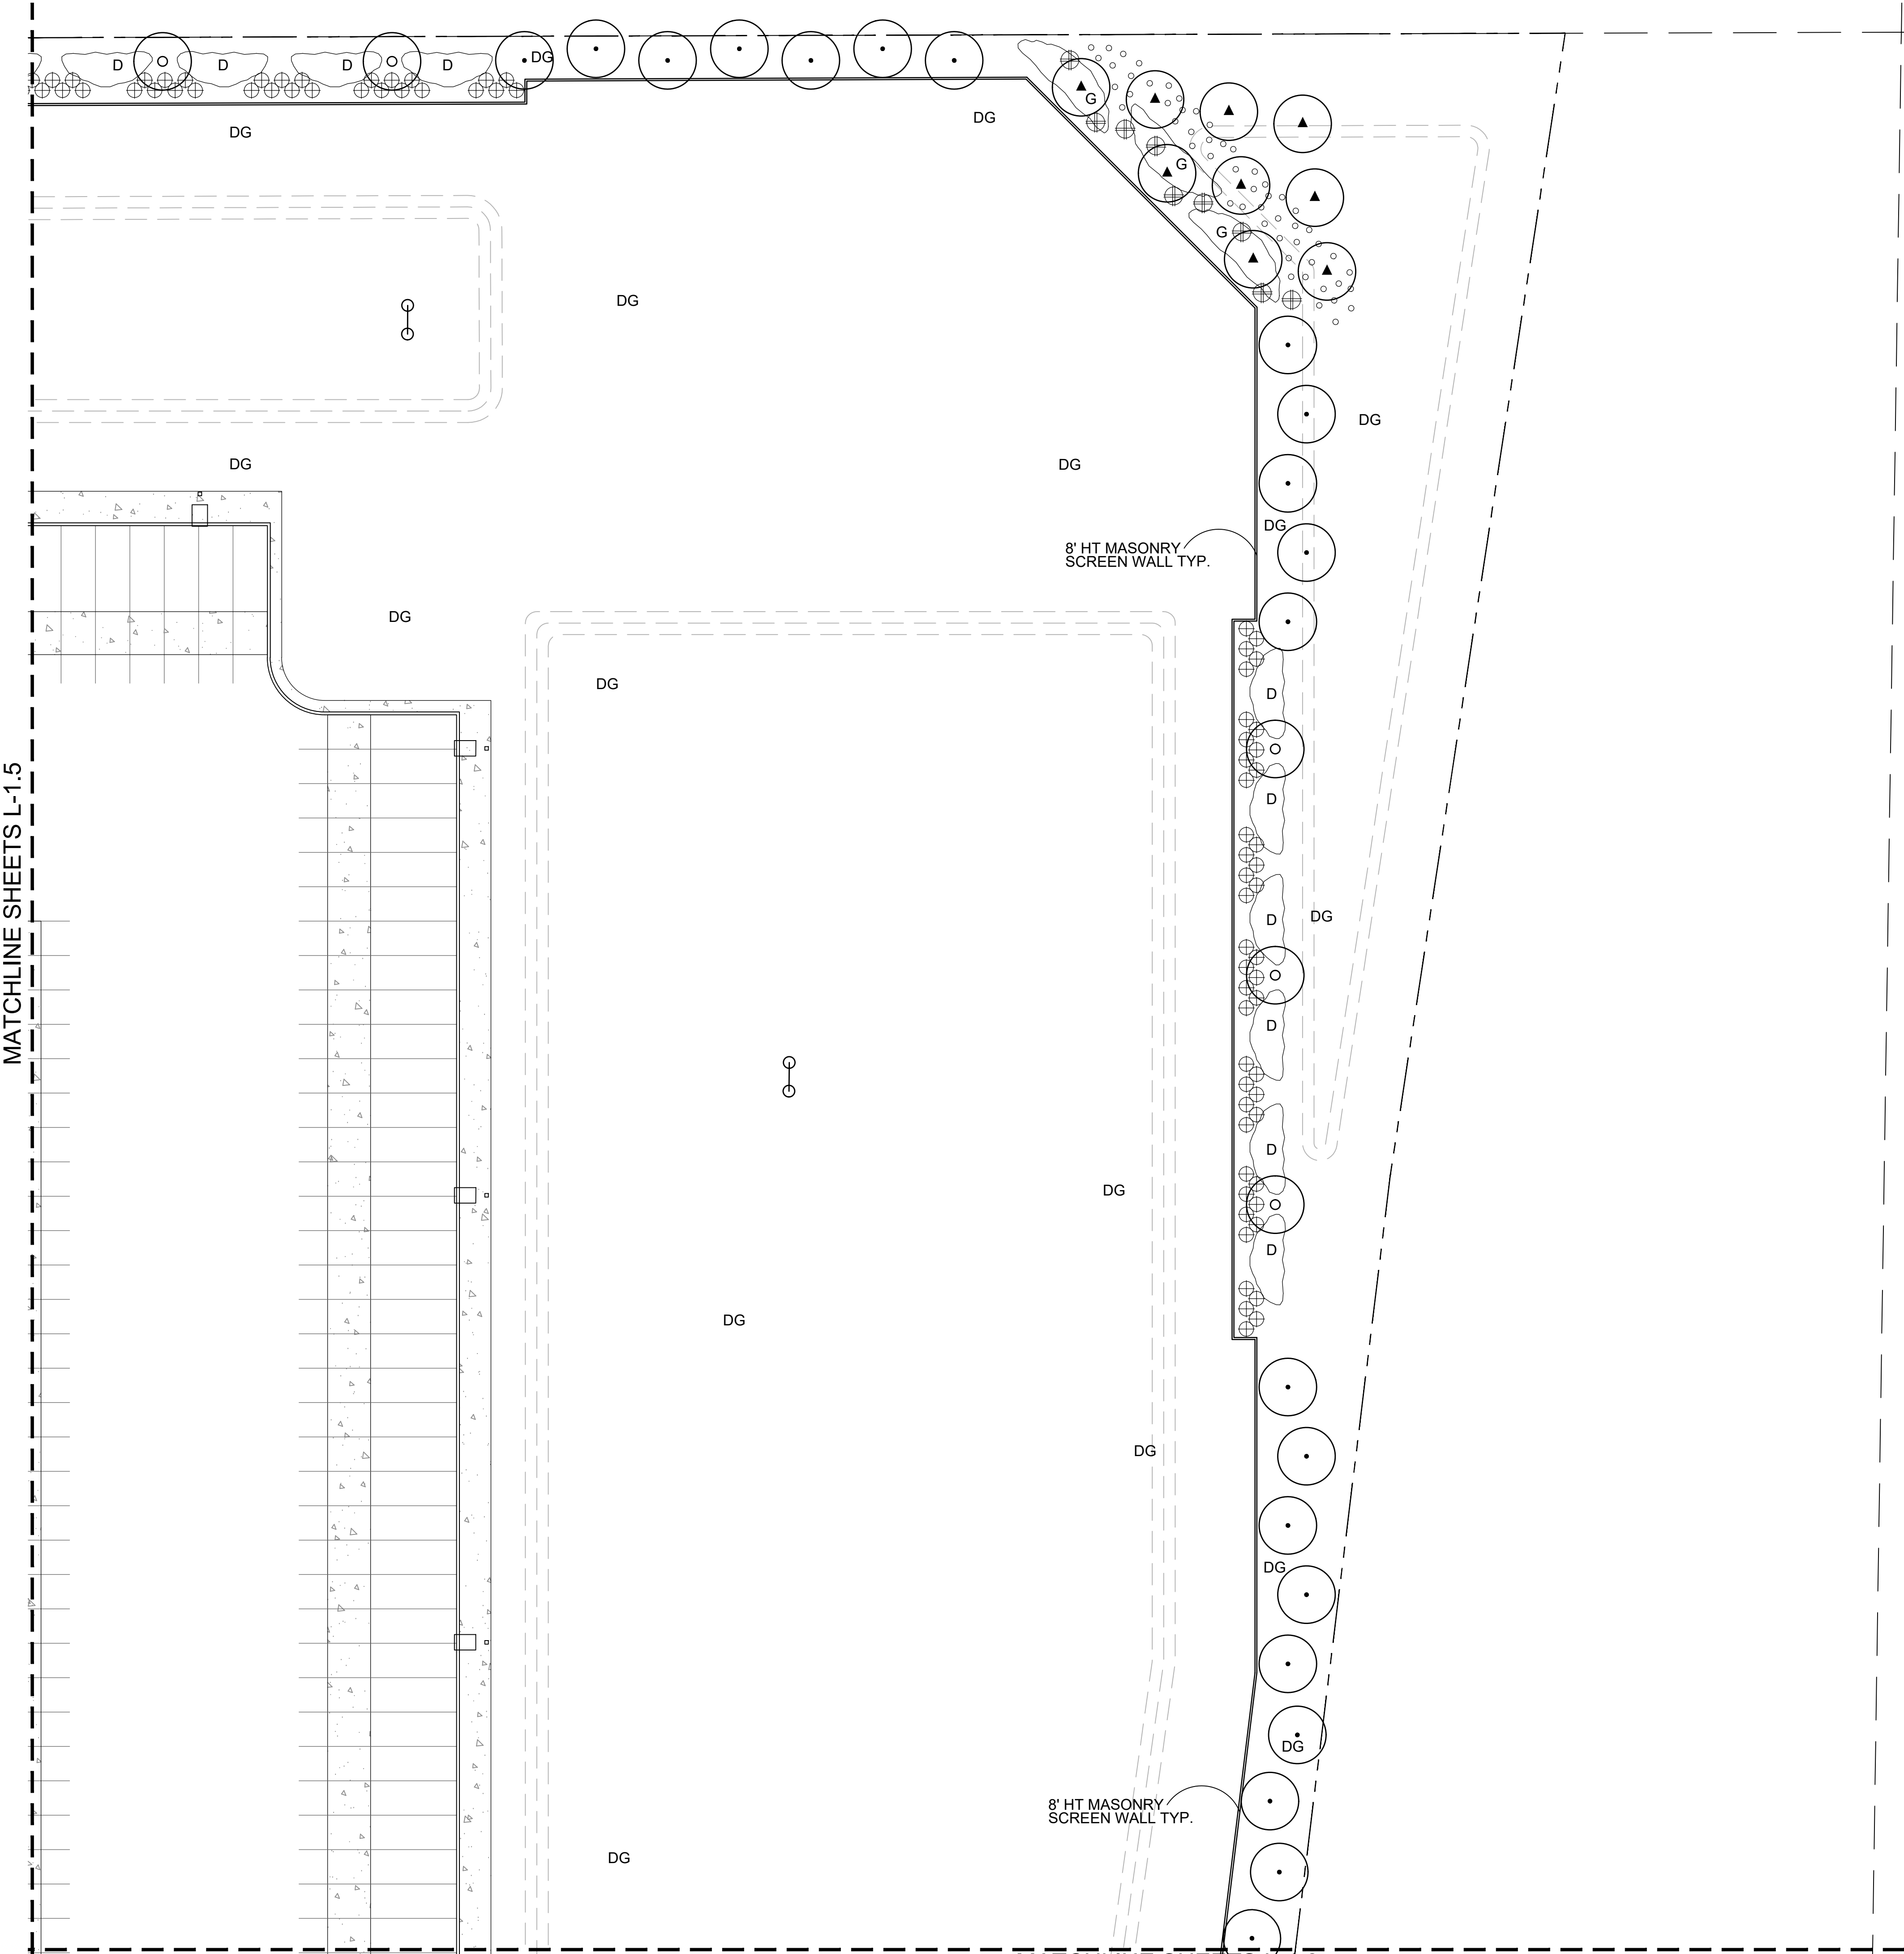L1.6



PROPOSED PLANT PALETTE

TREES	SIZE/COMMENT/QTY
CERCIDIUM PRAECOX 'AZT #5' AZT HYBRID PALO BREA	36" BOX / 68 QTY / LOW-BREAKING / MATCHED
PROSOPIS 'AZT SEEDLESS' AZT HYBRID MESQUITE	36" BOX / 88 QTY / LOW BREAKING / MATCHED
PROSOPIS GLANDULOSA HONEY MESQUITE	36" BOX / 49 QTY / LOW BREAKING / MATCHED
CHILOPSIS LINEARIS 'BI-COLOR' HYBRID DESERT WILLOW	24" BOX / 132 QTY / LOW-BREAKING / MATCHED
ACACIA FARNESIANA SWEET ACACIA	24" BOX / 114 QTY / LOW BREAKING / MATCHED
EBENOPSIS EBANO TEXAS EBONY	24" BOX / 74 QTY / LOW-BREAKING / MATCHED

SHRUBS	SIZE/COMMENT/QTY
EREMOPHILA CARNOSA WINTER BLAZE EMU	5 GAL, 24 QTY
HESPERALOE PARVIFLORA RED YUCCA	5 GAL, 192 QTY
LEUCOPHYLLUM ZYGOPHYLLUM CIMARRON SAGE	5 GAL, 818 QTY
LEUCOPHYLLUM LANGMANIAE RIO BRAVO SAGE	5 GAL, 261 QTY
MUHLENBERGIA RIGIDA NASHVILLE GRASS	5 GAL, 571 QTY
RUELLIA PENINSULARIS BAJA RUELLIA	5 GAL, 405 QTY
SIMMONDSIA CHINENSIS JOJOBA	5 GAL, 530 QTY
TECOMA STANS ARIZONA YELLOW BELLS	5 GAL, 164 QTY

GROUNDCOVERS	SIZE/COMMENT/QTY
ERICAMERIA LARICIFOLIA 'AGUIRRE' TURPENTINE	1 GAL, 1,325 QTY
IPOMEA BATATAS POTATO VINE	1 GAL, 54 QTY
A LANTANA 'NEW GOLD' TRAILING YELLOW LANTANA	1 GAL @ 3' O.C., 515 QTY
B EREMOPHILA GLABRA 'MIGNEW GOLD' OUTBACK SUNRISE EMU	1 GAL @ 4' O.C., 1,163 QTY
C EREMOPHILA CARNOSA WINTER BLAZE EMU	1 GAL @ 4' O.C., 1,020 QTY
D JUSTICIA CALIFORNICA CHUPAROSA	1 GAL @ 4' O.C., 1,409 QTY
E ACACIA REDOLENS 'DESERT CARPET' TRAILING ACACIA	1 GAL @ 5' O.C., 330 QTY
F RUELLIA BRITTONIANA MEXICAN PETUNIA	1 GAL @ 4' O.C., 741 QTY
G BOUTELOUA 'BLONDE AMBITION' BLONDE AMBITION GRAMA	1 GAL @ 3' O.C., 1,011 QTY
DG DECOMPOSED GRANITE GOLD COLOR AS SELECTED	3/8" MINUS, 2" DEPTH, TYP.
DG1 STABILIZED DECOMPOSED GRANITE ROCK PROS - PAINTED DESERT	1/4" MINUS, COMPACTED, 2" DEPTH, TYP.

SITE AMENITIES
BENCH TYP. FORMS + SURFACES OR EQUAL
TABLE WITH CHAIRS TYP. FORMS + SURFACES OR EQUAL

PLANTING PLAN



RYAN A+E, INC.
3900 E. Camelback Road, Ste 100
Phoenix, AZ 85018
602-322-6100 tel
602-322-6300 fax

WWW.RYANCOMPANIES.COM

OWNER

CONSULTANTS



PROJECT INFORMATION

PROJECT
CORK

PECOS ROAD
MESA, ARIZONA

I hereby certify that this plan, specification, or report was prepared by me or under my direct supervision and that I am a duly Registered Architect under the laws of the State of Arizona

Name

REGISTRATION NO. DATE
Number Date

© 2019 RYAN A+E, INC.

DRAWN BY CHECKED BY

JOB NO. DATE
09/07/21

ISSUE RECORD		
ISSUE #	DATE	DESCRIPTION

DESIGN
REVIEW

09.07.2021

PLANTING PLAN

L1.7



OWNER

CONSULTANTS



PROJECT INFORMATION

PECOS ROAD
MESA, ARIZONA

I hereby certify that this plan, specification, or report was prepared by me or under my direct supervision and that I am a duly Registered Architect under the laws of the State of Arizona

Name _____

REGISTRATION NO.	DATE
Number	Date

© 2019 RYAN A+E, INC.

DRAWN BY _____ **CHECKED BY** _____

JOB NO. **DATE**
09/07/21

ISSUE RECORD		
ISSUE #	DATE	DESCRIPTION

09.07.2021

PLANTING PLAN

L1.8

	<u>TREES</u>	<u>SIZE/COMMENT/QTY</u>
	CERCIDIPHA PRAECOX 'AZT #5' AZT HYBRID PALO BREIA	36" BOX / 68 QTY / LOW-BREAKING / MATCHED
	PROSOPIS 'AZT SEEDLESS' AZT HYBRID MESQUITE	36" BOX / 88 QTY / LOW BREAKING / MATCHED
	PROSOPIS GLANDULOSA HONEY MESQUITE	36" BOX / 49 QTY / LOW BREAKING / MATCHED
	CHILOPSIS LINEARIS 'BI-COLOR' HYBRID DESERT WILLOW	24" BOX / 132 QTY / LOW-BREAKING / MATCHED
	ACACIA FARNESIANA SWEET ACACIA	24" BOX / 114 QTY / LOW BREAKING / MATCHED
	EBENOPSIS EBANO TEXAS EBONY	24" BOX / 74 QTY / LOW-BREAKING / MATCHED

SHRUBS

☉	EREMOPHILA CARNOSA WINTER BLAZE EMU	5 GAL, 24 QTY
✱	HESPERALOE PARVIFLORA RED YUCCA	5 GAL, 192 QTY
☉	LEUCOPHYLLUM ZYGOPHYLLUM CIMARRON SAGE	5 GAL, 818 QTY
☾	LEUCOPHYLLUM LANGMANIAE RIO BRAVO SAGE	5 GAL, 261 QTY
☾	MUHLBERGIA RIGIDA NASHVILLE GRASS	5 GAL, 571 QTY
☾	RUELLIA PENINSULARIS BAJA RUELLIA	5 GAL, 405 QTY
⊕	SIMMONDSIA CHINENSIS JOJOBA	5 GAL, 530 QTY
⊕	TECOMA STANS ARIZONA YELLOW BELLS	5 GAL, 164 QTY

GROUNDCOVERS

	GROUNDCOVERS	SIZE/COMMENT/QTY
	ERICAMERIA LARICIFOLIA 'AGUIRRE' TURPENTINE	1 GAL., 1,325 QTY
	IPOMEA BATATAS POTATO VINE	1 GAL., 54 QTY
A	LANTANA 'NEW GOLD' TRAILING YELLOW LANTANA	1 GAL @ 3' O.C., 515 QTY
B	EREMOPHILA GLABRA 'MIGNEW GOLD' OUTBACK SUNRISE EMU	1 GAL @ 4' O.C., 1,163 QTY
C	EREMOPHILA CARNSA WINTER BLAZE EMU	1 GAL @ 4' O.C., 1,020 QTY
D	JUSTICIA CALIFORNICA CHUPAROSA	1 GAL @ 4' O.C., 1,409 QTY
E	ACACIA REDOLENS 'DESERT CARPET' TRAILING ACACIA	1 GAL @ 5' O.C., 330 QTY
F	RUELLIA BRITTONIANA MEXICAN PETUNIA	1 GAL @ 4' O.C., 741 QTY
G	BOUTELOUA 'BLONDE AMBITION' BLONDE AMBITION GRAMA	1 GAL @ 3' O.C., 1,011 QTY


DG	DECOMPOSED GRANITE GOLD COLOR AS SELECTED	3/8" MINUS, 2" DEPTH, TYP.
DG1	STABILIZED DECOMPOSED GRANITE ROCK PROS - PAINTED DESERT	1/4" MINUS, COMPACTED, 2" DEPTH, TYP.

SITE AMENITIES

☐ BENCH TYP.
FORMS + SURFACES OR EQUAL

☐ TABLE WITH CHAIRS TYP.
FORMS + SURFACES OR EQUAL

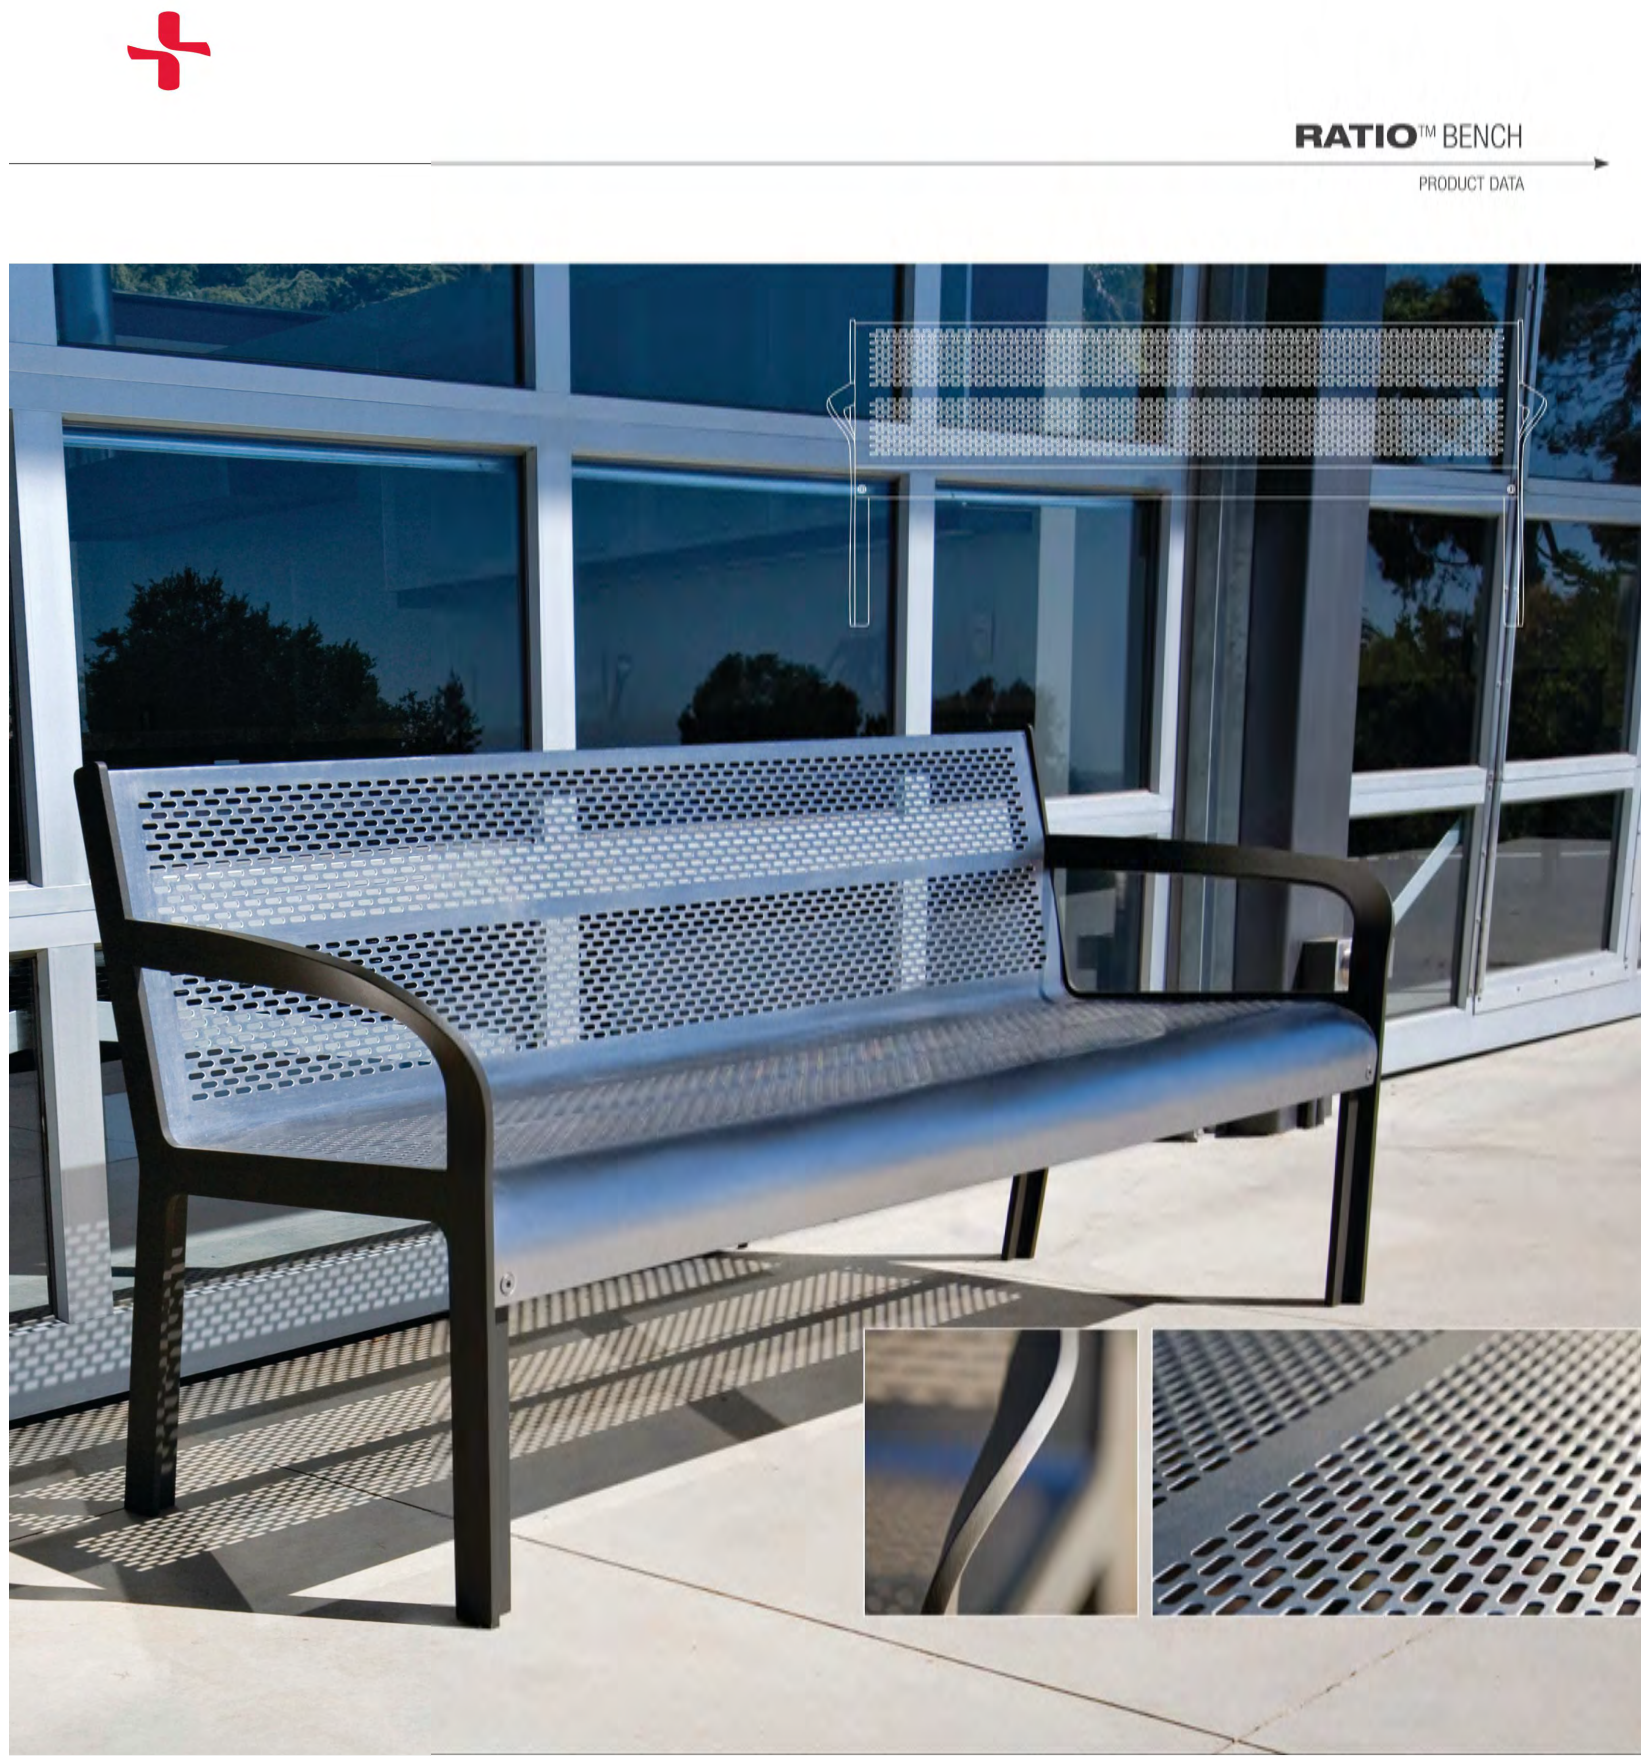SCALE: 1"=30'-0"



FORMS+SURFACES®



FORMS+SURFACES®



FORMS+SURFACES®

RATIO™ BENCH

PRODUCT DATA

NOMINAL DIMENSIONS (Continued)

Overall Length

Overall Depth

Overall Height

Seat Height

Overall Height

MODELS	OVERALL LENGTH	OVERALL DEPTH	OVERALL HEIGHT	SEAT HEIGHT	WEIGHT
SBRAT-72NSS	77.82" (1977 mm)	18.0" (457 mm)	23.85" (606 mm)	17.4" (442 mm)	67.1 lbs (30.4 kg)
SBRAT-72NPC	77.82" (1977 mm)	18.0" (457 mm)	23.85" (606 mm)	17.4" (442 mm)	67.1 lbs (30.4 kg)

ENVIRONMENTAL CONSIDERATIONS

- Please refer to the Ratio Bench Environmental Data Sheet for detailed environmental impact information.
- Ratio has up to 84% recycled content and is fully recyclable.
- Standard powdercoat finishes are no-VOC; non-standard powdercoat finishes are no- or low-VOC, depending on color.
- Low maintenance.
- Easy to disassemble.

MODEL NUMBERS AND DESCRIPTIONS

MODEL	DESCRIPTION
SBRAT-72BSS	Ratio Bench, backed seat with stainless steel finish
SBRAT-72BPC	Ratio Bench, backed seat with powdercoat finish
SBRAT-72NSS	Ratio Bench, backless seat with stainless steel finish
SBRAT-72NPC	Ratio Bench, backless seat with powdercoat finish

PRODUCT OPTIONS

The following options are available for an upcharge

Premium Texture Colors from Forms+Surfaces Powdercoat Chart
Custom RAL powdercoat color

LEAD TIME: 6 to 8 weeks. Shorter lead times may be available upon request. Please contact us to discuss your specific timing requirements.

PRICING: Please contact us at 800.451.0410 or sales@forms-surfaces.com. At Forms+Surfaces, we design, manufacture and sell our products directly to you. Our sales team is available to assist you with questions about our products, requests for quotes, and orders. Territory Managers are located worldwide to assist with the front-end specification and quoting process, and our in-house Project Sales Coordinators follow your project through from the time you place an order to shipment.

TO ORDER SPECIFY: Quantity, model, powdercoat color for frame, stainless steel finish, or powdercoat color for seat, surface mount or freestanding. Quote/Order Forms are available on our website to lead you through the specification process in a simple checkbox format.

NOTE: Because different computers, monitors and printers render colors differently, actual colors will vary slightly from those shown here.

T 800.451.0410 | www.forms-surfaces.com
© 2017 Forms+Surfaces® | All dimensions are nominal. Specifications and pricing subject to change without notice. For the most current version of this document, please refer to our website at www.forms-surfaces.com.

page 2 of 2 | Rev. 06-15-17

CROSS TABLE

PRODUCT DATA

Forms+Surfaces' Cross Tables are constructed entirely of stainless steel. Simple in design, these exceptionally durable and corrosion-resistant tables have been developed for effortless integration into any indoor or outdoor space. Table bases, columns and tops are available in natural stainless steel finishes or may be specified in a wide range of powdercoat colors.

MATERIAL & CONSTRUCTION DETAILS

INSTALLATION & MAINTENANCE

TABLE TOP FINISHES	COLUMNS & BASES	INSTALLATION
- Standard stainless steel finishes are Sandstone, Diamond, and Satin. Please see our Stainless Steel Product Data Sheet for finish specifications. - See the Forms+Surfaces Powdercoat Chart for details. Custom RAL colors are available for an upcharge.	- Columns are made of 3" diameter tubular stainless steel. - Bases use 1.5" diameter tubular stainless steel supports with black plastic end caps and are available in two sizes: 24" x 24" or 36" x 36". - Standard stainless steel finish is radial Satin. - See the Forms+Surfaces Powdercoat Chart for details. Custom RAL colors are available for an upcharge.	- Tables can be freestanding or surface mounted; surface mounting is recommended for umbrella installations. - Anchors, levelers, and stainless steel mounting screws are provided when surface mounting is specified; levelers are supplied for freestanding units.

TABLE TOP CONSTRUCTION	UMBRELLA HOLE	MAINTENANCE
- Table tops are made of spun stainless steel with a welded stainless steel subframe and overall thickness of 1". - A concentric pattern of 1/4" round perforations is available on table tops for an upcharge.	Table tops may be specified with or without a center hole to receive a 1.5" (38 mm) - 1.75" (44.5 mm) diameter umbrella pole. When an umbrella hole is specified, a nylon collar and cap are included.	Surfaces can be cleaned as needed using a soft cloth or brush with warm water and a mild detergent. Avoid abrasive cleaners.

NOMINAL DIMENSIONS

Overall Diameter

Overall Height

MODEL	OVERALL DIAMETER	OVERALL HEIGHT	WEIGHT
SPORO-24R24	24.0" (610 mm)	29.1" (739 mm)	24.3 lbs (11.0 kg)
SPORO-24R30	30.0" (762 mm)	29.1" (739 mm)	29.0 lbs (13.2 kg)
SPORO-24R36	36.0" (914 mm)	29.1" (739 mm)	34.9 lbs (15.8 kg)
SPORO-36R42	42.0" (1067 mm)	29.1" (739 mm)	43.2 lbs (19.6 kg)
SPORO-24S36	36.0" (914 mm) square	29.4" (747 mm)	41.4 lbs (18.8 kg)

T 800.451.0410 | www.forms-surfaces.com
© 2017 Forms+Surfaces® | All dimensions are nominal. Specifications and pricing subject to change without notice. For the most current version of this document, please refer to our website at www.forms-surfaces.com.

page 1 of 2 | Rev. 06-15-17

VISTA™ CHAIR

PRODUCT DATA

Great looks. Proven performance. Incredible value. The Vista Chair, with its simple, timeless design, is built for everyday use in the most demanding environments. Constructed of stainless steel, the Vista Chair has a stackable frame and perforated seat, providing the perfect seating solution for both indoors and out.

MATERIAL & CONSTRUCTION DETAILS

INSTALLATION & MAINTENANCE

FRAME & ARMRESTS	FINISH OPTIONS	INSTALLATION
Chair frames and armrests are made of 7/8" (22 mm) diameter stainless steel tubing; all connection points are fully welded for maximum durability.	See the Forms+Surfaces Powdercoat Chart for details. Custom RAL colors are available for an upcharge.	Vista stacking chairs are freestanding and include nylon glides.

SEATS	STACKING	MAINTENANCE
Perforated seats are formed from 14 gauge stainless steel sheet with an overall pattern of .25" (6 mm) diameter perforations; each seat is welded to the chair frame.	- Chairs can generally be stacked to a height of 12 units with arms, or 15 units without arms, depending on surface levelness, winds, and other conditions. - Nylon bumpers are included on the underside to protect when stacking.	Metal surfaces can be cleaned as needed using a soft cloth or brush with warm water and a mild detergent. Avoid abrasive cleaners.

NOMINAL DIMENSIONS

Overall Width

Overall Depth

Overall Height

MODEL	OVERALL WIDTH	OVERALL DEPTH	OVERALL HEIGHT	WEIGHT
SCVS-AP	24.0" (610 mm)	22.5" (572 mm)	32.4" (823 mm)	15.0 lbs (6.8 kg)

MODEL	OVERALL WIDTH	OVERALL DEPTH	OVERALL HEIGHT	WEIGHT
SCVS-P	19.8" (503 mm)	22.5" (572 mm)	32.4" (823 mm)	12.7 lbs (5.8 kg)

T 800.451.0410 | www.forms-surfaces.com
© 2017 Forms+Surfaces® | All dimensions are nominal. Specifications and pricing subject to change without notice. For the most current version of this document, please refer to our website at www.forms-surfaces.com.

page 1 of 2 | Rev. 06-15-17

RYAN

RYAN A+E, INC.
3900 E. Camelback Road, Ste 100
Phoenix, AZ 85018
602-322-6100 tel
602-322-6300 fax

WWW.RYANCOMPANIES.COM

OWNER

CONSULTANTS

G.K. FLANAGAN
ASSOCIATES
4626 N. 44th Street
PHOENIX, AZ 85018
602 . 912 . 9691
602 . 912 . 9693 fax

PROJECT INFORMATION

PROJECT
CORK

PECOS ROAD
MESA, ARIZONA

I hereby certify that this plan, specification, or report was prepared by me or under my direct supervision and that I am a duly Registered Architect under the laws of the State of Arizona

Name

REGISTRATION NO. DATE
Number Date

© 2019 RYAN A+E, INC.

DRAWN BY CHECKED BY

JOB NO. DATE
09/07/21

ISSUE RECORD		
ISSUE #	DATE	DESCRIPTION

DESIGN
REVIEW

09.07.2021

SITE AMENITIES

L1.9