


1 SOUTH ELEVATION
SCALE: 1" = 10'-0"



2 EAST ELEVATION
SCALE: 1" = 10'-0"



3 WEST ELEVATION
SCALE: 1" = 10'-0"

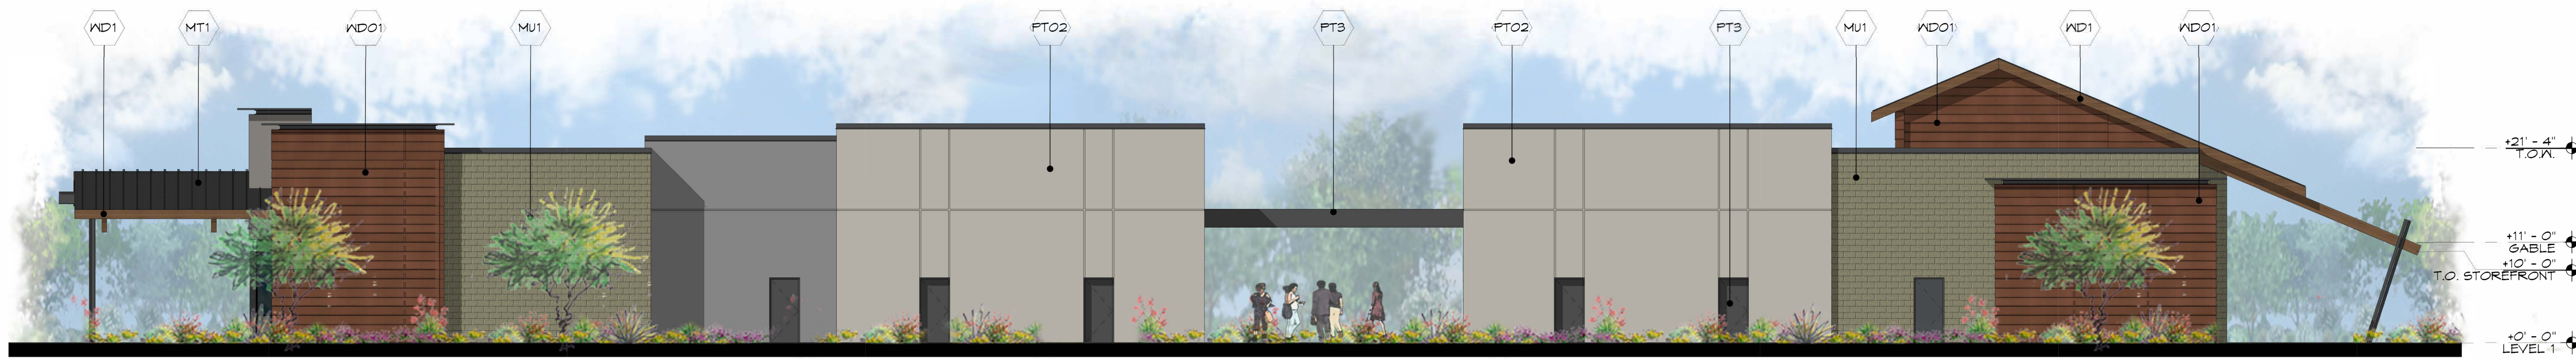

4 NORTH ELEVATION
SCALE: 1" = 10'-0"


MATERIAL SCHEDULE					
MARK	DESCRIPTION	FINISH/COLOR	MODEL	MANUFACTURER	COMMENTS
GL1	INSULATED GLAZING	VUE24-50	VUE24-50	VIRACON	1" INSULATED GLAZING
MT1	METAL ROOF	MIDNIGHT CARBIDE		OLD COUNTRY MILLWORK	
MU1	CONCRETE MASONRY	WILLOW GREEN	MESASTONE	TBD	
PT01	PAINTED EIFS	SAUNTLET GRAY	SW7019	SHERKIN WILLIAMS	
PT02	PAINTED EIFS	FEWTER TANNARD	SW0023	SHERKIN WILLIAMS	
PT3	DECORATIVE STEEL ELEMENTS	BLACK TIE	DE6351	DUNN EDWARDS	
WD1	WOOD STAIN	TBD	OK616	OKON	COMPOSITE WOOD DECKING 2X4
WDO1	WOOD SIDING - PER MULTI-FAMILY	TBD	TBD	TBD	

Longbow Marketplace II

SWC Longbow Parkway & Recker Road
Mesa, Arizona




ELE-1

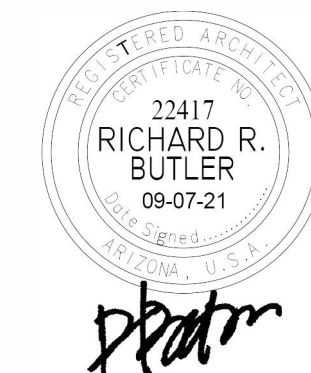

Butler Design Group, Inc
architects & planners

09/07/2021
21051

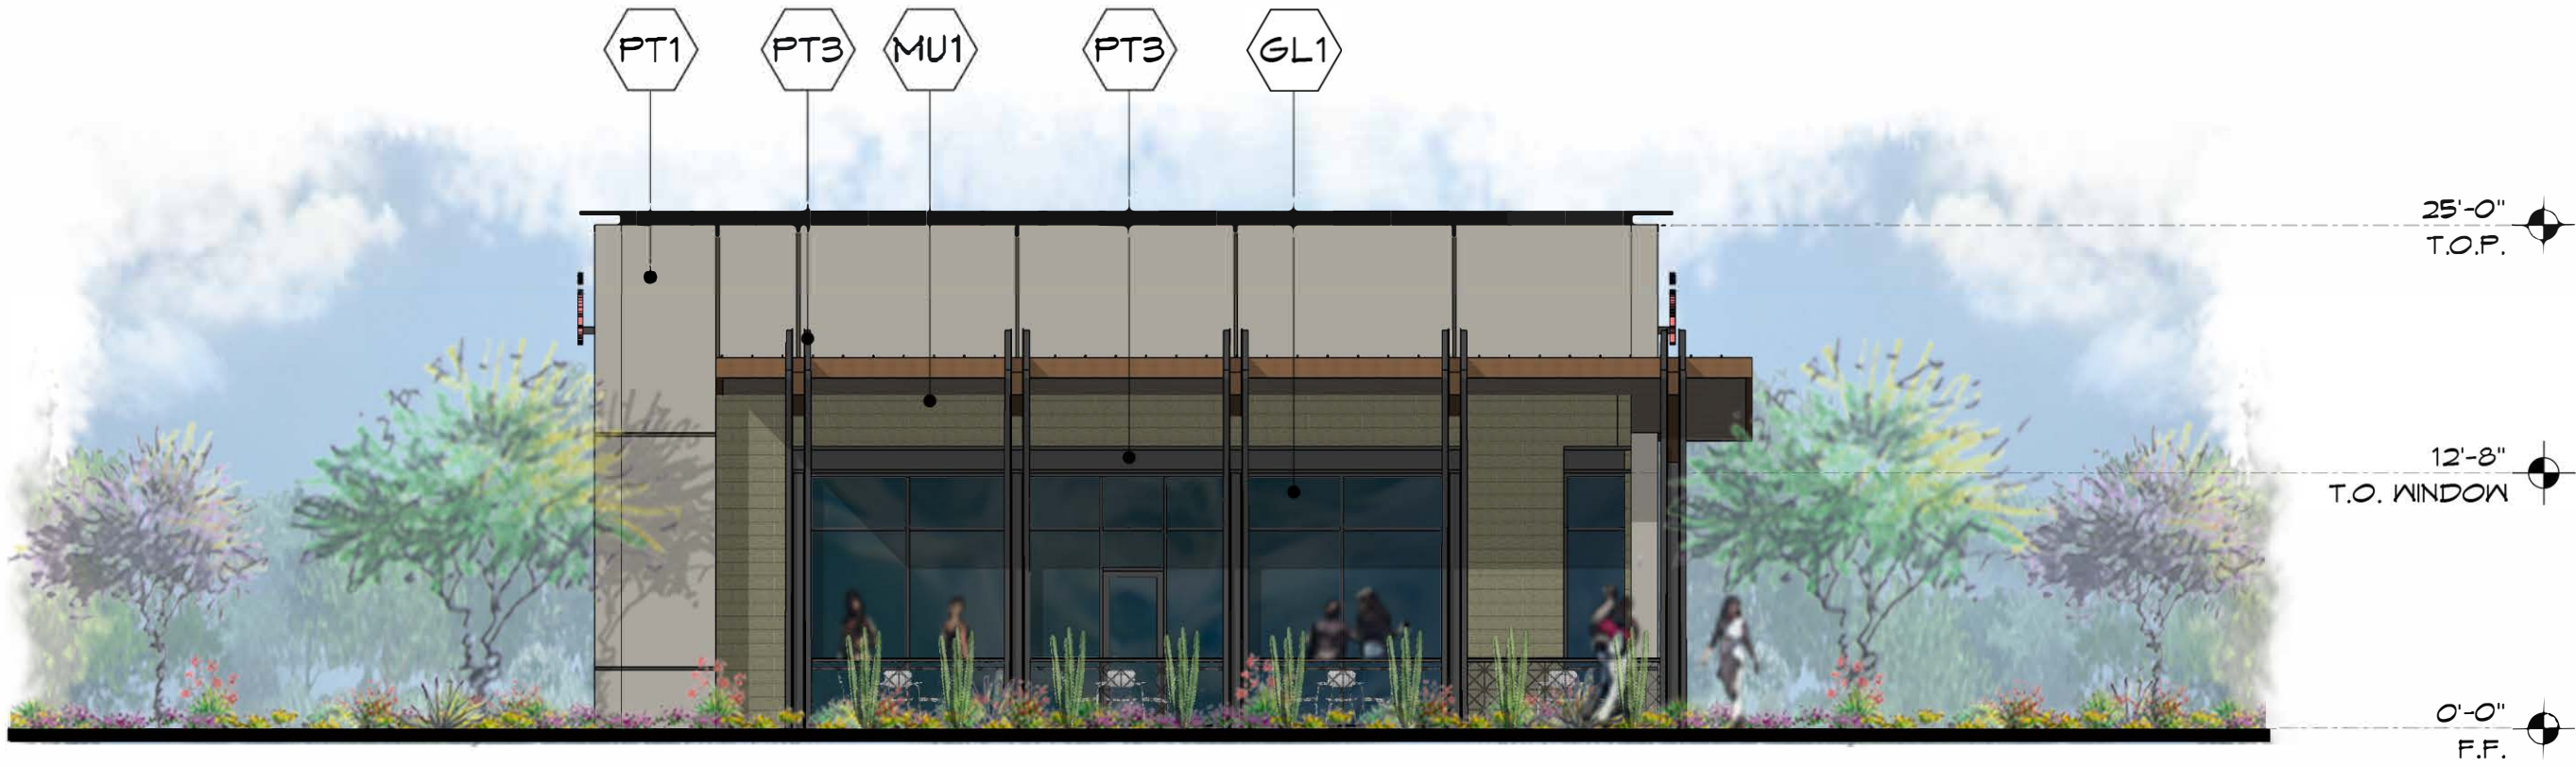


1 NORTH ELEVATION
Scale: 1/8" = 1'-0"



2 WEST ELEVATION
Scale: 1/8" = 1'-0"



3 EAST ELEVATION
Scale: 1/8" = 1'-0"

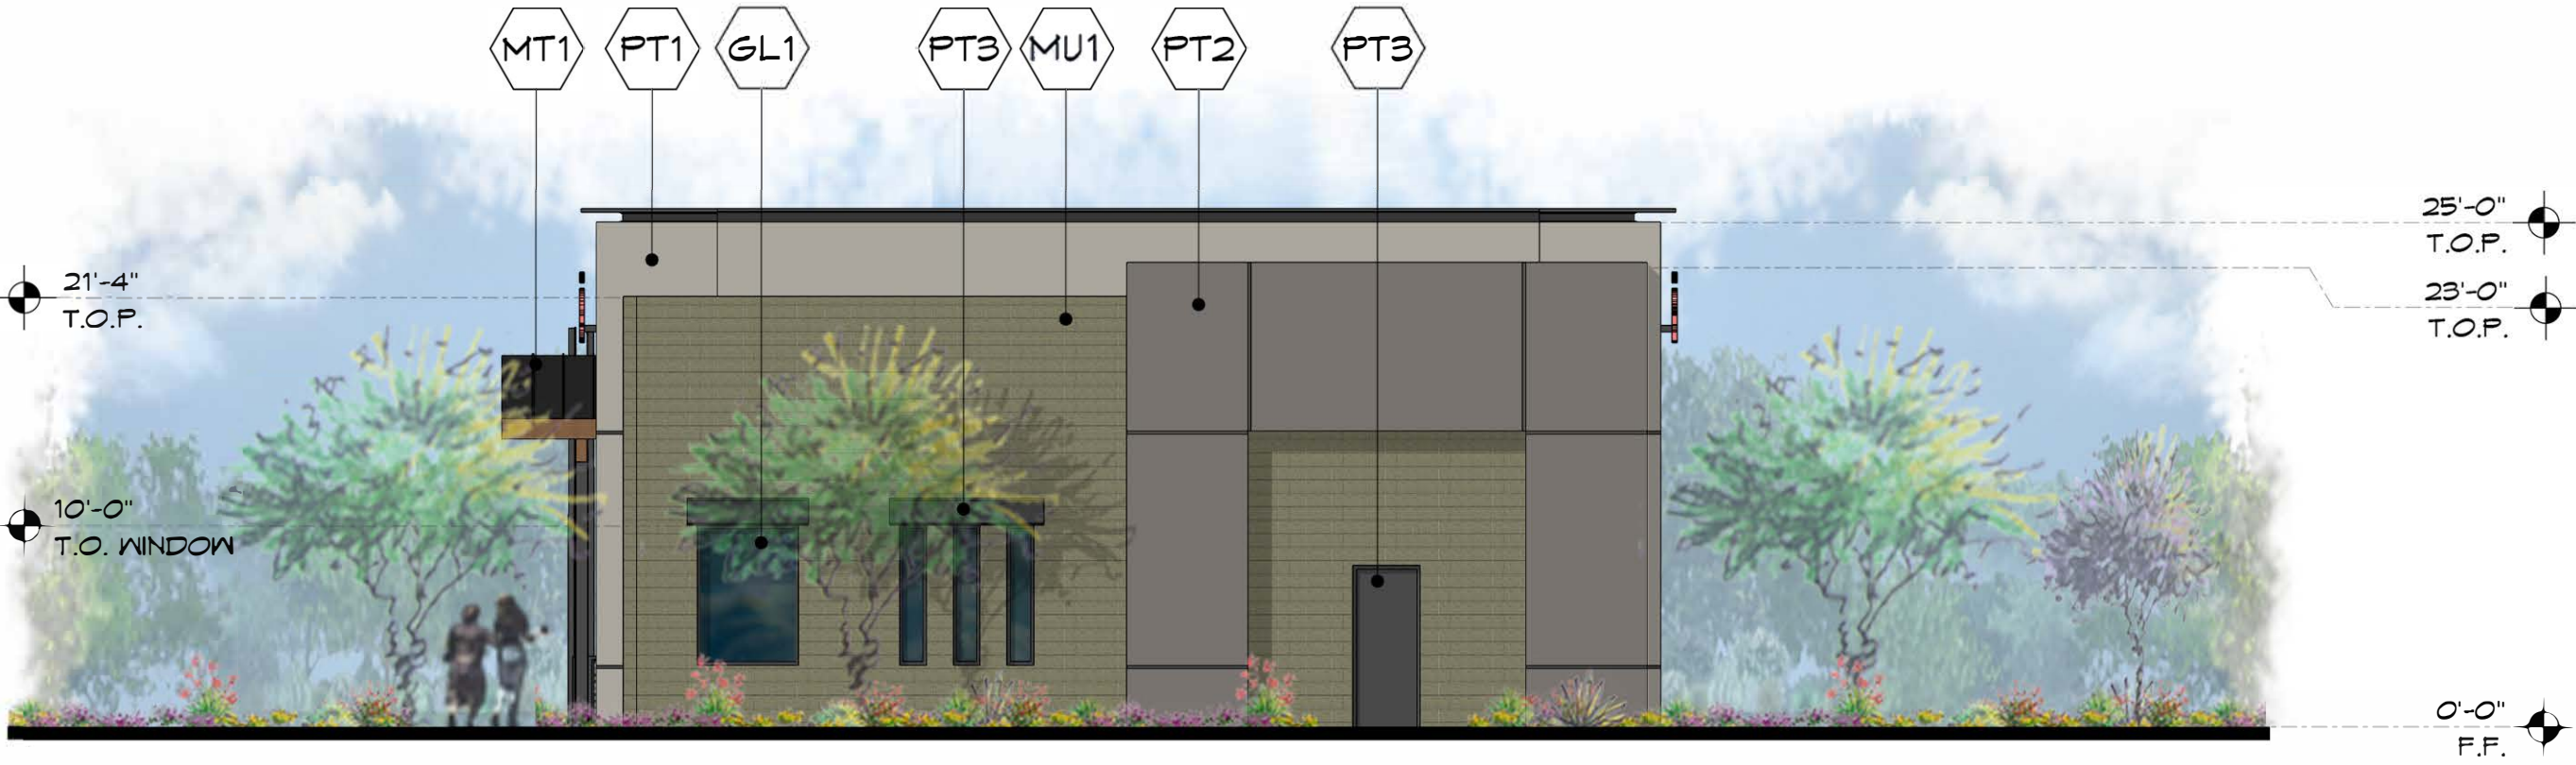

4 SOUTH ELEVATION
Scale: 1/8" = 1'-0"

MATERIAL / COLOR SCHEDULE					X
SYMBOL	DESCRIPTION	NAME	NUMBER	MANUFACTURER	
GL1	INSULATED GLAZING	BLUE-GRAY	VUE24-50	VIRACON	
MT1	METAL ROOF	MIDNIGHT CARBIDE		OLD COUNTRY MILLWORK	
MT2	CORRUGATED METAL	GALVANIZED METAL		TBD	
MU1	CONCRETE MASONRY	WILLOW GREEN	MESASTONE	TBD	
PT1	PAINTED STUCCO	GAUNTLET GRAY	SW7019	SHERWIN WILLIAMS	
PT2	PAINTED STUCCO	PEWTER TANKARD	SW0023	SHERWIN WILLIAMS	
PT3	STEEL ELEMENTS	BLACK BEAN	DE6305	DUNN EDWARDS	
ND1	WOOD STAIN	WOOD	OK616	OKON	


Longbow Marketplace II

SWC Longbow Parkway & Recker Road
Mesa, Arizona



ELE-2

09/07/2021
21051

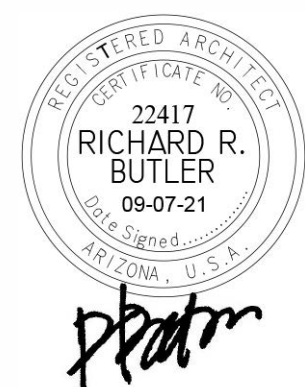

Butler Design Group, Inc
architects & planners



1 NORTH ELEVATION
SCALE: 1" = 10'-0"



3 EAST ELEVATION
SCALE: 1" = 10'-0"



2 WEST ELEVATION
SCALE: 1" = 10'-0"



4 SOUTH ELEVATION
SCALE: 1" = 10'-0"

MATERIAL SCHEDULE					
MARK	DESCRIPTION	FINISH/COLOR	MODEL	MANUFACTURER	COMMENTS
CG1	CAST-IN-PLACE CONCRETE	NATURAL COLOR	---	---	
GL1	1" INSULATED GLAZING	TBD	VUE24-50	VIRACON	
MT1	METAL ROOF	MIDNIGHT CARBIDE		OLD COUNTRY MILLWORK	
MU1	CONCRETE MASONRY	WILLOW GREEN	MESASTONE	SUPERLITE	
PT1	PAINTED EIFS	GAUNTLET GRAY	SN1019	SHERWIN WILLIAMS	
PT2	PAINTED EIFS	FEWTER TANKARD	SN0023	SHERWIN WILLIAMS	
PT3	DECORATIVE STEEL ELEMENTS	BLACK TIE	DE6351	DUNN EDWARDS	
MD1	WOOD STAIN - ROUGH SAWN WITH CLEAR SEAL	TBD	OK616	OKON	
MD2	WOOD SIDING - PER MULTI-FAMILY	TBD	TBD	TBD	

LONGBOW MARKETPLACE II

SWC Longbow Parkway & Recker Road
 Mesa, Arizona

ELE-3



Butler Design Group, Inc
architects & planners

09/02/2021
21051



Longbow - Building Elevation Material Calculations

		Building							
SHOPS		South		East		West		North	
		Area	%	Area	%	Area	%	Area	%
	Concrete	0	0%	0	0%	0	0%	0	0%
	CMU	814	17%	555	38%	705	45%	896	20%
	EIFS	1,396	30%	318	22%	48	3%	2,226	49%
	Glass	1,400	30%	357	25%	94	6%	17	0%
	Wood	370	8%	140	10%	328	21%	1,129	25%
	Metal Roofing	260	6%	0	0%	337	22%	84	2%
	Steel	485	10%	84	6%	53	3%	210	5%
	Total	4,725		1,454		1,565		4,562	
P1		South		East		West		North	
		Area	%	Area	%	Area	%	Area	%
	Concrete	0	0%	0	0%	0	0%	0	0%
	CMU	412	44%	574	27%	1,012	38%	91	7%
	EIFS	384	41%	1,004	48%	650	24%	445	34%
	Glass	58	6%	105	5%	541	20%	382	29%
	Wood	5	1%	329	16%	315	12%	256	20%
	Metal Roofing	44	5%	42	2%	59	2%	50	4%
	Steel	24	3%	36	2%	114	4%	74	6%
	Total	927		2,090		2,691		1,298	
MAJOR		South		East		West		North	
		Area	%	Area	%	Area	%	Area	%
	Concrete	0	0%	20	1%	0	0%	55	1%
	CMU	1,260	26%	290	9%	302	11%	1,395	29%
	EIFS	1,908	39%	1,297	40%	2,510	89%	1,329	28%
	Glass	0	0%	406	13%	0	0%	1,069	23%
	Wood	1,590	32%	818	25%	0	0%	583	12%
	Metal Roofing	60	1%	230	7%	0	0%	0	0%
	Steel	105	2%	160	5%	15	1%	316	7%
	Total	4,923		3,221		2,827		4,747	