



BUILDING 1 - EAST ELEVATION

SCALE: 1/32" = 1'-0"

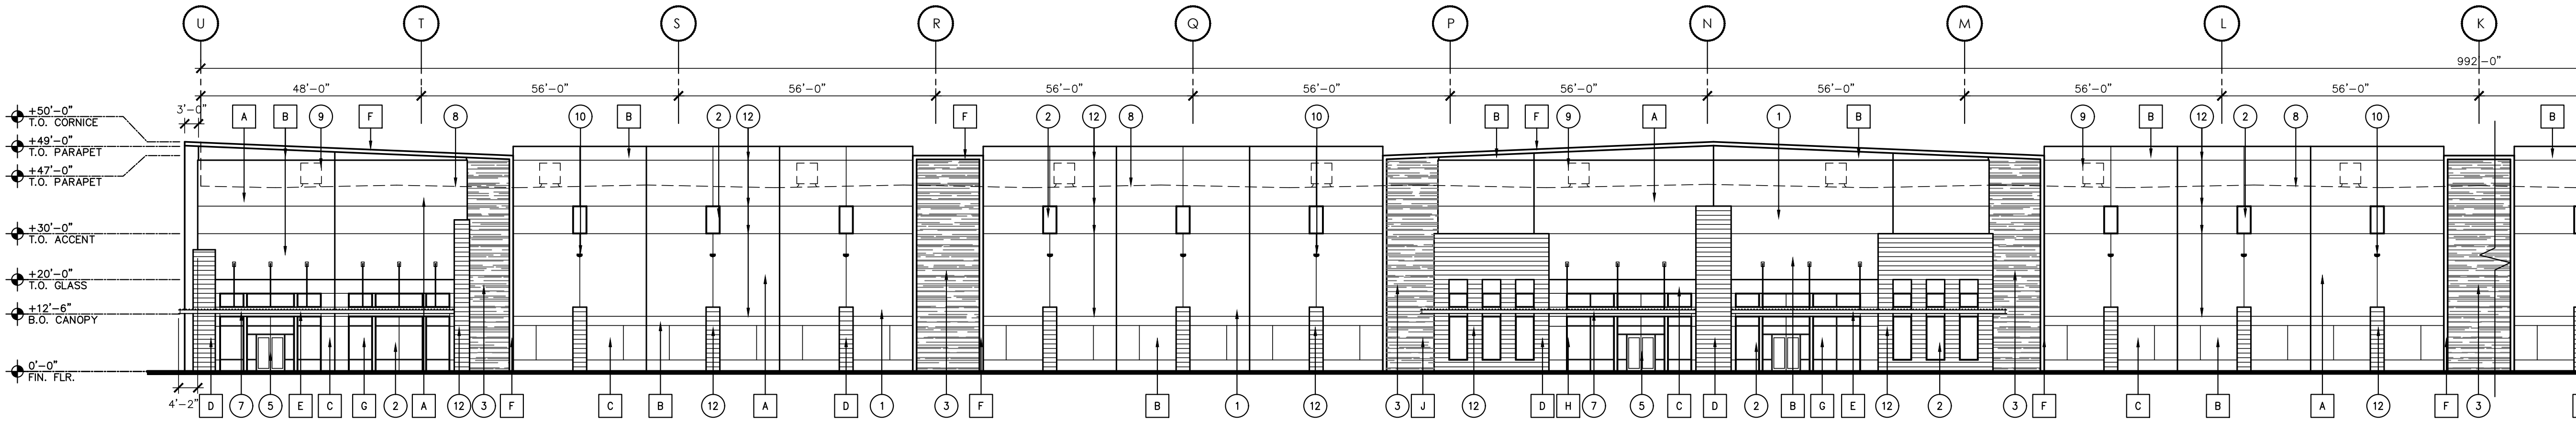


BUILDING 1 - EAST ELEVATION (PARTIAL)

SCALE: 1" = 20'-0"

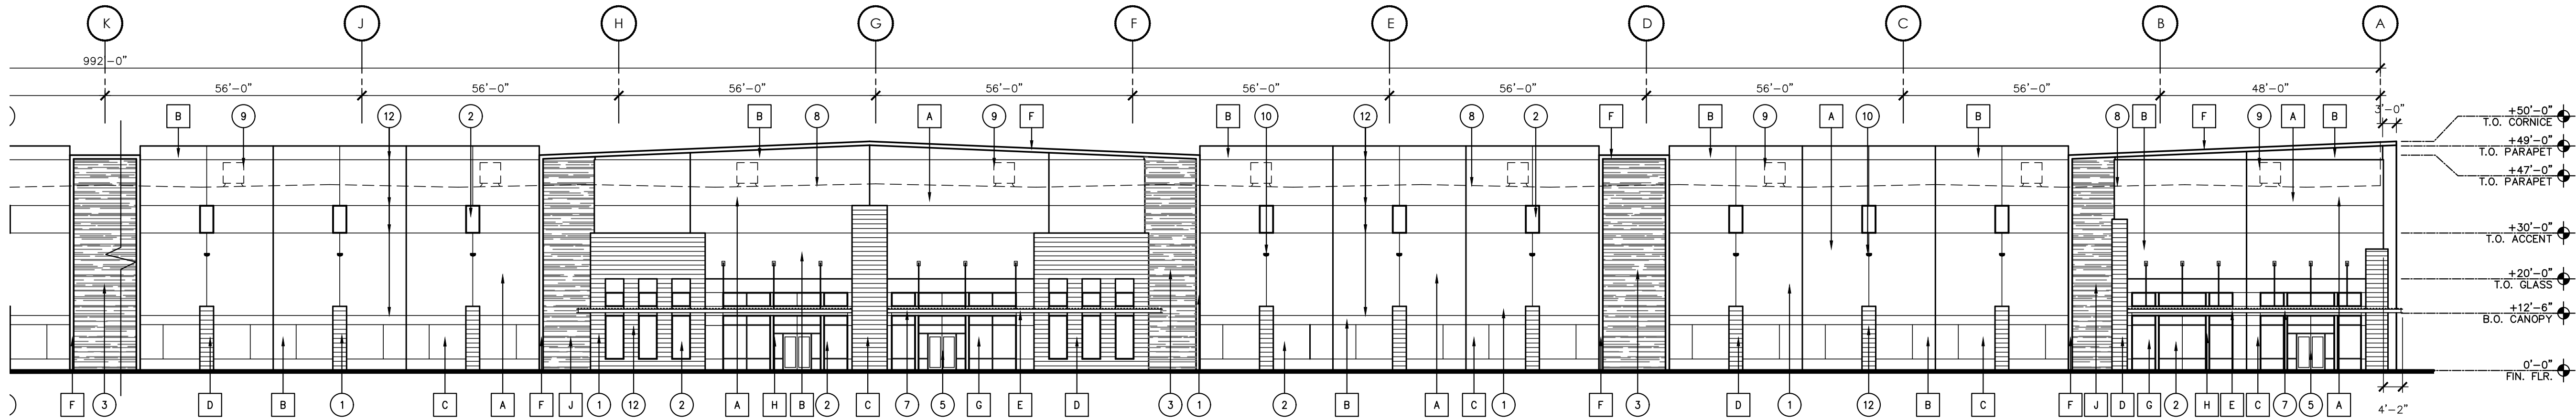

BUILDING 1 - EAST ELEVATION (PARTIAL)

SCALE: 1" = 20'-0"

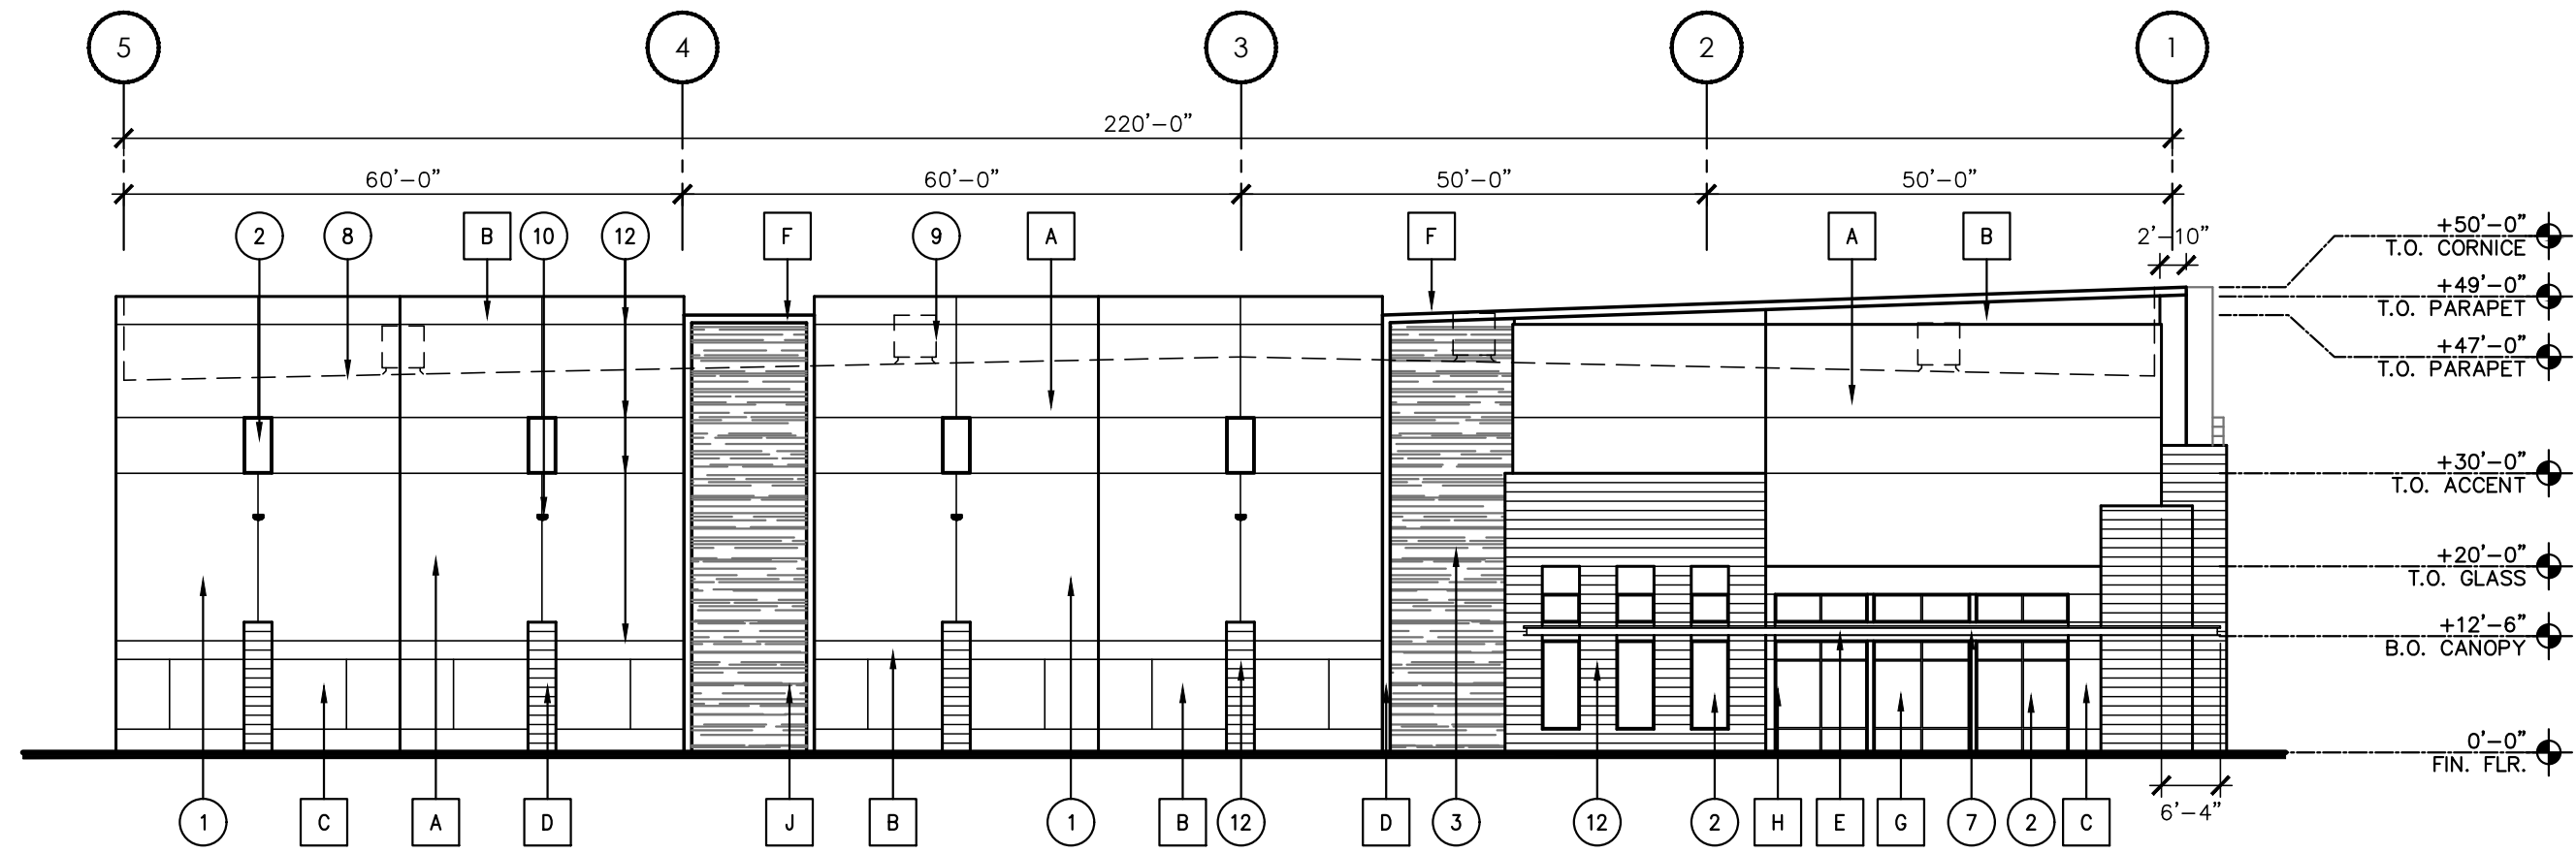

BUILDING 1 - SOUTH ELEVATION

SCALE: 1" = 20'-0"

MATERIAL SCHEDULE

PAINT:

- A MFR: SHERWIN WILLIAMS  
COLOR: (OR APPROVED EQUAL)  
SW 6518 - SKI SLOPE, LRV: 78
- B MFR: SHERWIN WILLIAMS  
COLOR: (OR APPROVED EQUAL)  
SW 7073 - NETWORK GRAY, LRV: 37
- C MFR: SHERWIN WILLIAMS  
COLOR: (OR APPROVED EQUAL)  
SW 6277 - SPECIAL GRAY, LRV: 19
- D MFR: SHERWIN WILLIAMS  
COLOR: (OR APPROVED EQUAL)  
SW 9645 - BIG DIPPER, LRV: 6
- E MFR: DUNN EDWARDS  
COLOR: (OR APPROVED EQUAL)  
DE 6364 - CAVERNOUS, LRV: 8
- F MFR: SHERWIN WILLIAMS  
COLOR: (OR APPROVED EQUAL)  
SW 7602 - INDIGO BATIK, LRV: 8

ALUMINUM STOREFRONT / GLAZING:

- G MFR: VIRACON (OR APPROVED EQUAL)  
TYPE: 1" INSULATED, REFLECTIVE  
COLOR: VS26-08 SOLAR BLUE
- H MFR: ARCADIA (OR APPROVED EQUAL)  
TYPE: ANODIZED ALUMINUM  
COLOR: AB-7, STANDARD DARK BRONZE

ACCENT PANEL:

- J MFR: BOARD FORM CONCRETE  
STYLE: (OR APPROVED EQUAL)  
FINISH: RANDOM WIDTH WOOD PLANKS  
NATURAL


KEYNOTES (ELEVATIONS)

NOTE: THE BUILDING ELEVATION KEYNOTES LISTED BELOW ARE TYPICAL TO THE BUILDING AND MAY NOT BE APPLICABLE AND/OR REFERENCED ON ALL SHEETS.

1. PAINTED CONCRETE TILT PANEL.
2. 1" INSULATED GLAZING.
3. BOARD FORM TILT PANEL ACCENT WALL.
4. HOLLOW METAL DOOR AND FRAME - PAINTED.
5. AL/GL DOOR TO MATCH WINDOW SYSTEM.
6. OVERHEAD DOOR.
7. STEEL CANOPY.
8. LINE OF ROOF BEYOND.
9. LINE OF FUTURE MECHANICAL UNIT BEYOND.
10. LIGHTING FIXTURE - SEE ELECTRICAL DRAWINGS.
11. NOT USED.
12. 1/2" RECESS IN PAINTED CONCRETE TILT PANEL. - TYP.
13. ADDRESS NUMBERS SHALL BE A MINIMUM OF 24" TALL WITH A 4" BRUSH STROKE OF A CONTRASTING COLOR TO THE BACKGROUND COLOR.


GENERAL NOTES

- A. ALL EXTERIOR ARCHITECTURAL METALWORK TO BE PAINTED, WITH ALL WELDS GROUND NEAT AND VERY SMOOTH.
- B. EXTERIOR CAULKING AT MASONRY SHALL BE CUSTOM MATCH SILICONE OR POLYURETHANE.

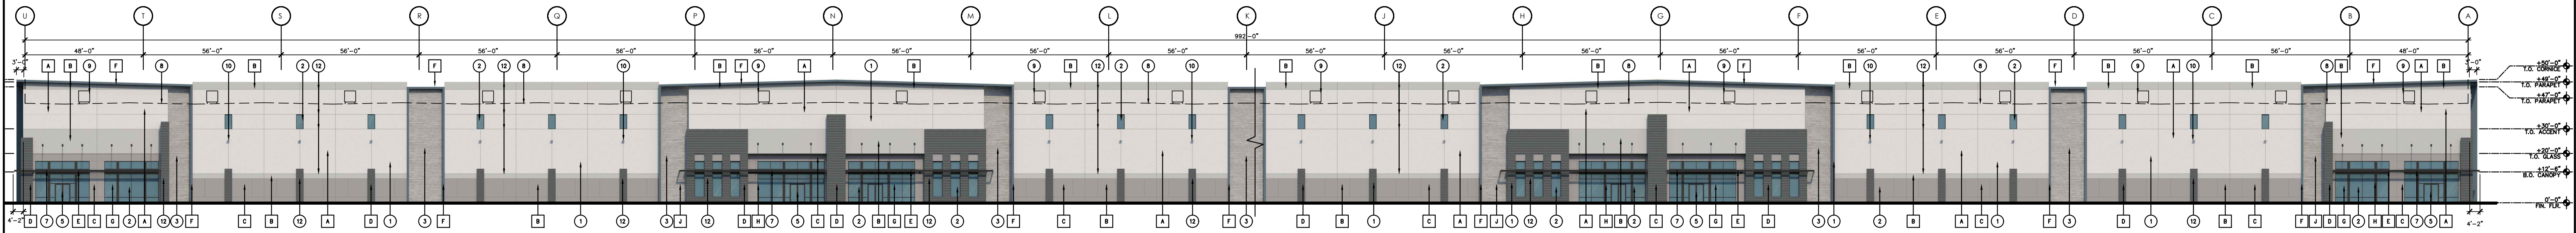


BUILDING 1 - EAST ELEVATION

SCALE: 1/32" = 1'-0"

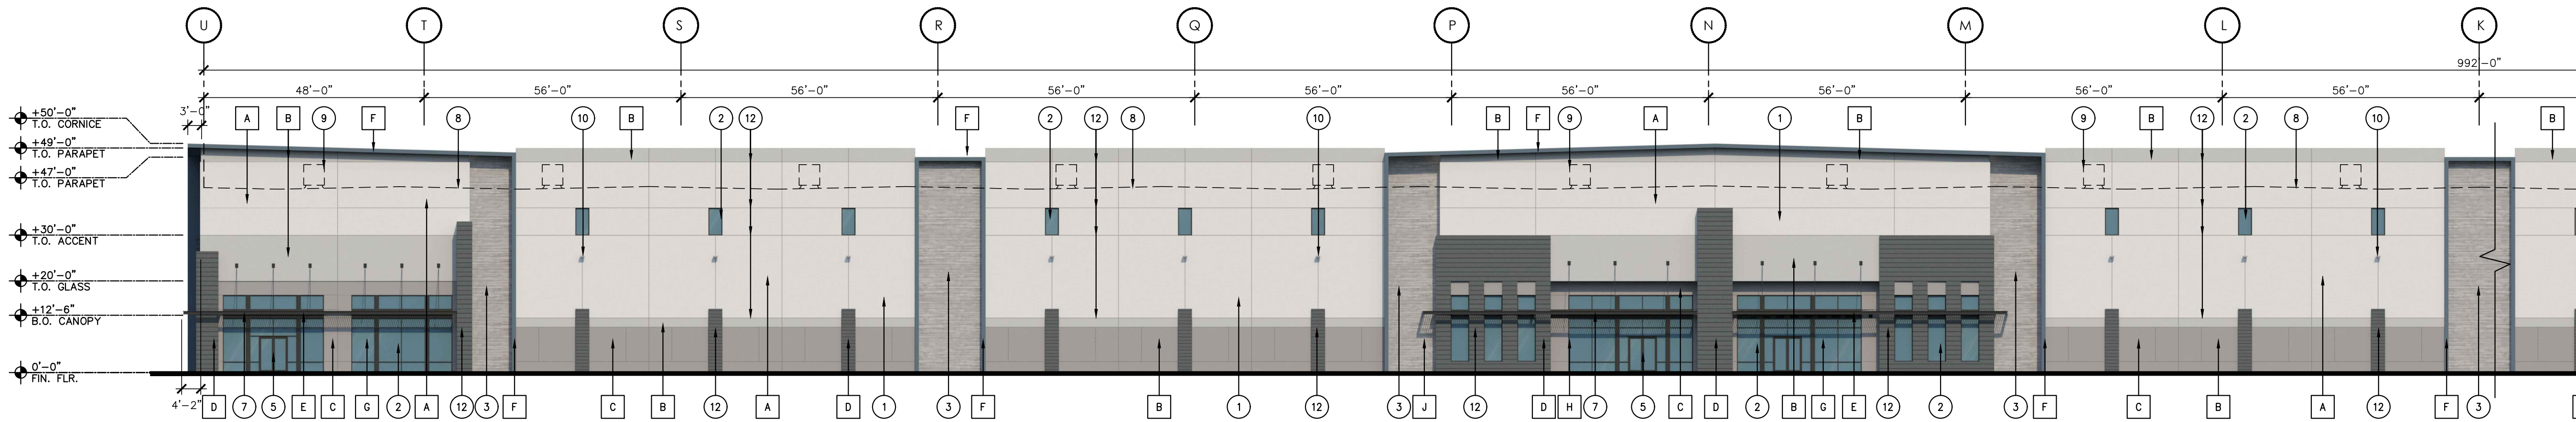


BUILDING 1 - EAST ELEVATION (PARTIAL)

SCALE: 1" = 20'-0"

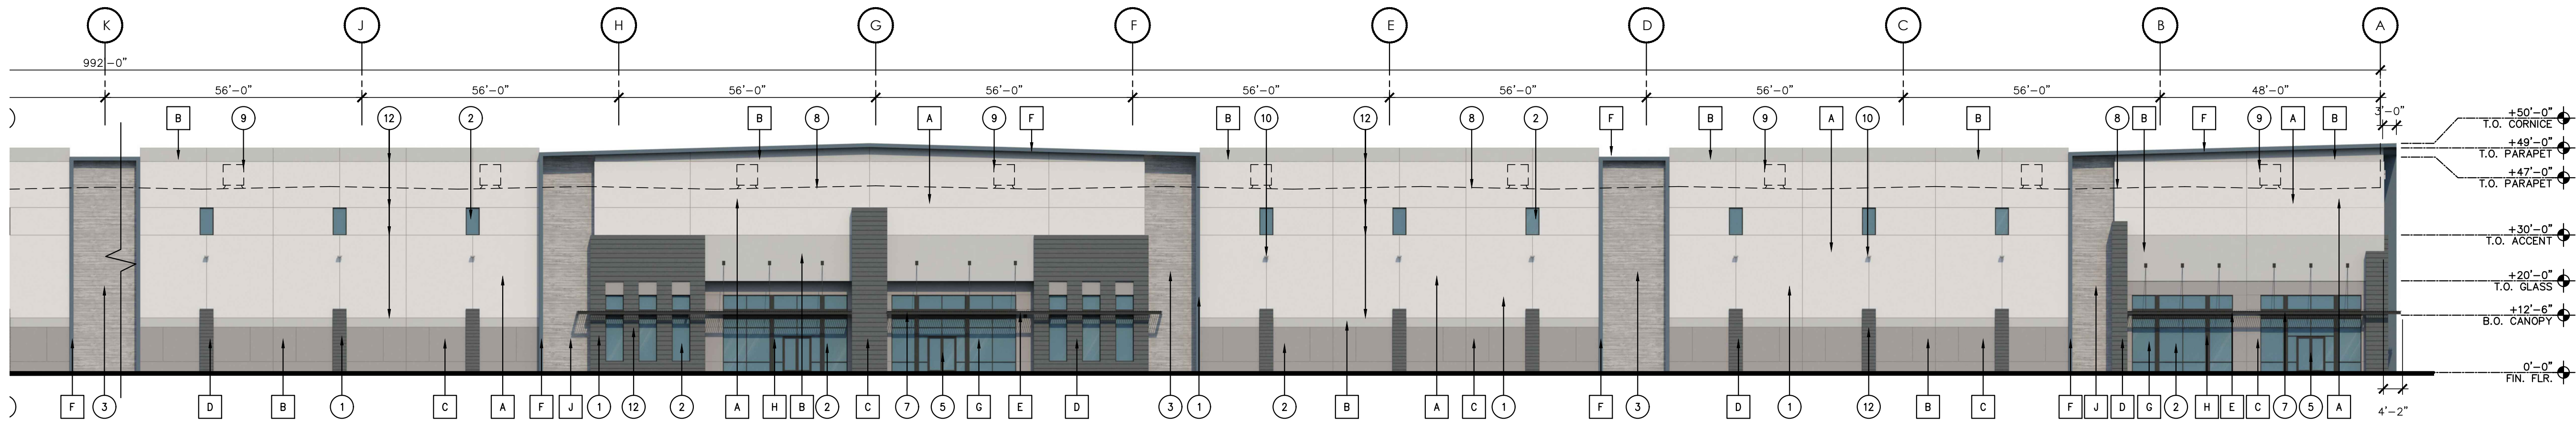

BUILDING 1 - EAST ELEVATION (PARTIAL)

SCALE: 1" = 20'-0"

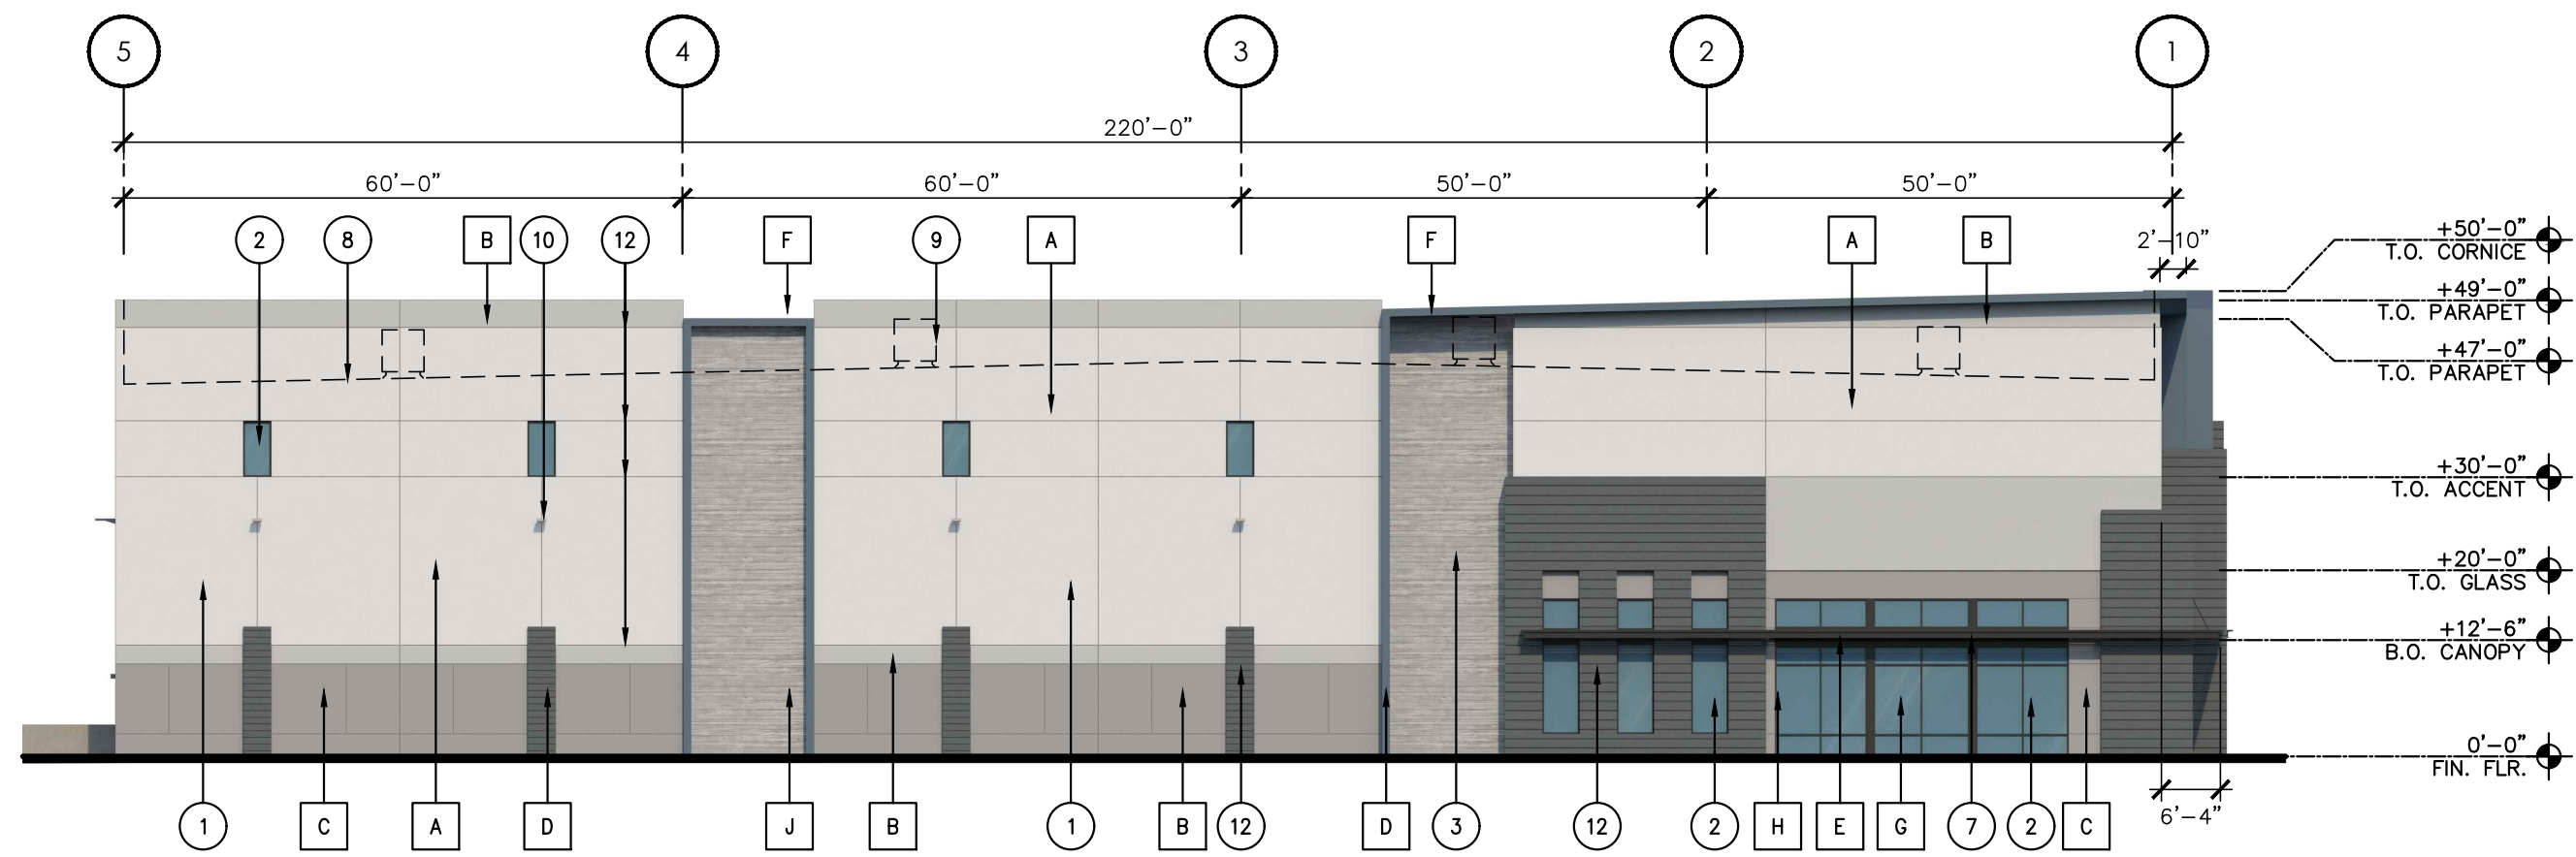

BUILDING 1 - SOUTH ELEVATION

SCALE: 1" = 20'-0"

**MATERIAL SCHEDULE**

**PAINT:**

|          |        |                                 |
|----------|--------|---------------------------------|
| <b>A</b> | MFR:   | SHERWIN WILLIAMS                |
|          | COLOR: | (OR APPROVED EQUAL)             |
|          |        | SW 6518 - SKI SLOPE, LRV: 78    |
| <b>B</b> | MFR:   | SHERWIN WILLIAMS                |
|          | COLOR: | (OR APPROVED EQUAL)             |
|          |        | SW 7073 - NETWORK GRAY, LRV: 37 |
| <b>C</b> | MFR:   | SHERWIN WILLIAMS                |
|          | COLOR: | (OR APPROVED EQUAL)             |
|          |        | SW 6277 - SPECIAL GRAY, LRV: 19 |
| <b>D</b> | MFR:   | SHERWIN WILLIAMS                |
|          | COLOR: | (OR APPROVED EQUAL)             |
|          |        | SW 9645 - BIG DIPPER, LRV: 6    |
| <b>E</b> | MFR:   | DUNN EDWARDS                    |
|          | COLOR: | (OR APPROVED EQUAL)             |
|          |        | DE 6364 - CAVERNOUS, LRV: 8     |
| <b>F</b> | MFR:   | SHERWIN WILLIAMS                |
|          | COLOR: | (OR APPROVED EQUAL)             |
|          |        | SW 7602 - INDIGO BATIK, LRV: 8  |

**ALUMINUM STOREFRONT / GLAZING:**

|          |        |                             |
|----------|--------|-----------------------------|
| <b>G</b> | MFR:   | VIRACON (OR APPROVED EQUAL) |
|          | TYPE:  | 1" INSULATED, REFLECTIVE    |
|          | COLOR: | VS26-08 SOLAR BLUE          |
| <b>H</b> | MFR:   | ARCADIA (OR APPROVED EQUAL) |
|          | TYPE:  | ANODIZED ALUMINUM           |
|          | COLOR: | AB-7, STANDARD DARK BRONZE  |

**ACCENT PANEL:**

|          |         |                          |
|----------|---------|--------------------------|
| <b>J</b> | MFR:    | BOARD FORM CONCRETE      |
|          |         | (OR APPROVED EQUAL)      |
|          | STYLE:  | RANDOM WIDTH WOOD PLANKS |
|          | FINISH: | NATURAL                  |


**KEYNOTES (ELEVATIONS)**

NOTE: THE BUILDING ELEVATION KEYNOTES LISTED BELOW ARE TYPICAL TO THE BUILDING AND MAY NOT BE APPLICABLE AND/OR REFERENCED ON ALL SHEETS.

1. PAINTED CONCRETE TILT PANEL.
2. 1" INSULATED GLAZING.
3. BOARD FORM TILT PANEL ACCENT WALL.
4. HOLLOW METAL DOOR AND FRAME - PAINTED.
5. AL/GL DOOR TO MATCH WINDOW SYSTEM.
6. OVERHEAD DOOR.
7. STEEL CANOPY.
8. LINE OF ROOF BEYOND.
9. LINE OF FUTURE MECHANICAL UNIT BEYOND.
10. LIGHTING FIXTURE - SEE ELECTRICAL DRAWINGS.
11. NOT USED.
12. 1/2" RECESS IN PAINTED CONCRETE TILT PANEL. - TYP.
13. ADDRESS NUMBERS SHALL BE A MINIMUM OF 24" TALL WITH A 4" BRUSH STROKE OF A CONTRASTING COLOR TO THE BACKGROUND COLOR.


**GENERAL NOTES**

- A. ALL EXTERIOR ARCHITECTURAL METALWORK TO BE PAINTED, WITH ALL WELDS GROUND NEAT AND VERY SMOOTH.
- B. EXTERIOR CAULKING AT MASONRY SHALL BE CUSTOM MATCH SILICONE OR POLYURETHANE.

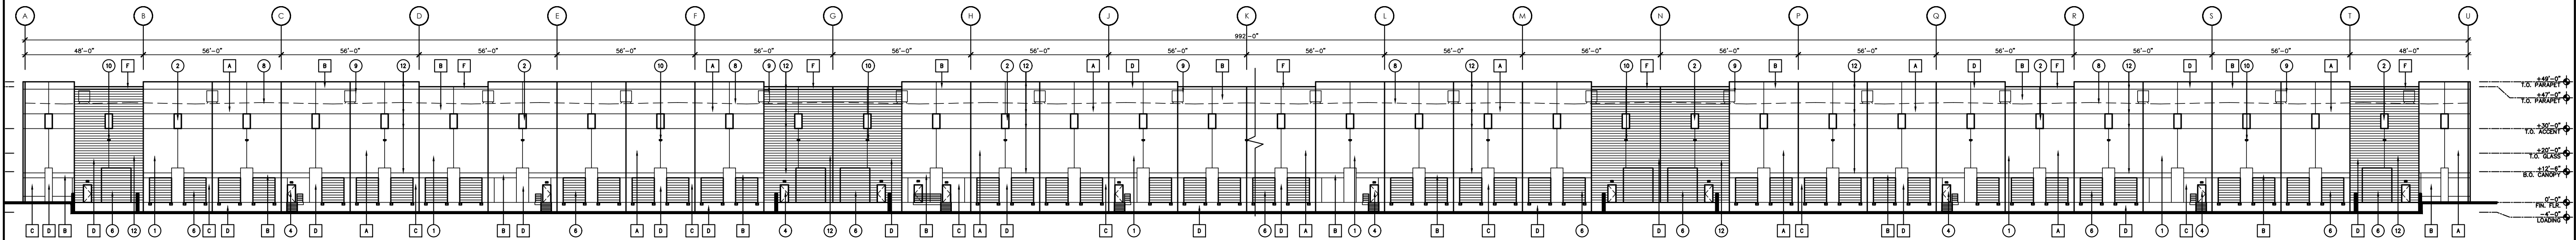


BUILDING 1 - WEST ELEVATION

SCALE: 1/32" = 1'-0"

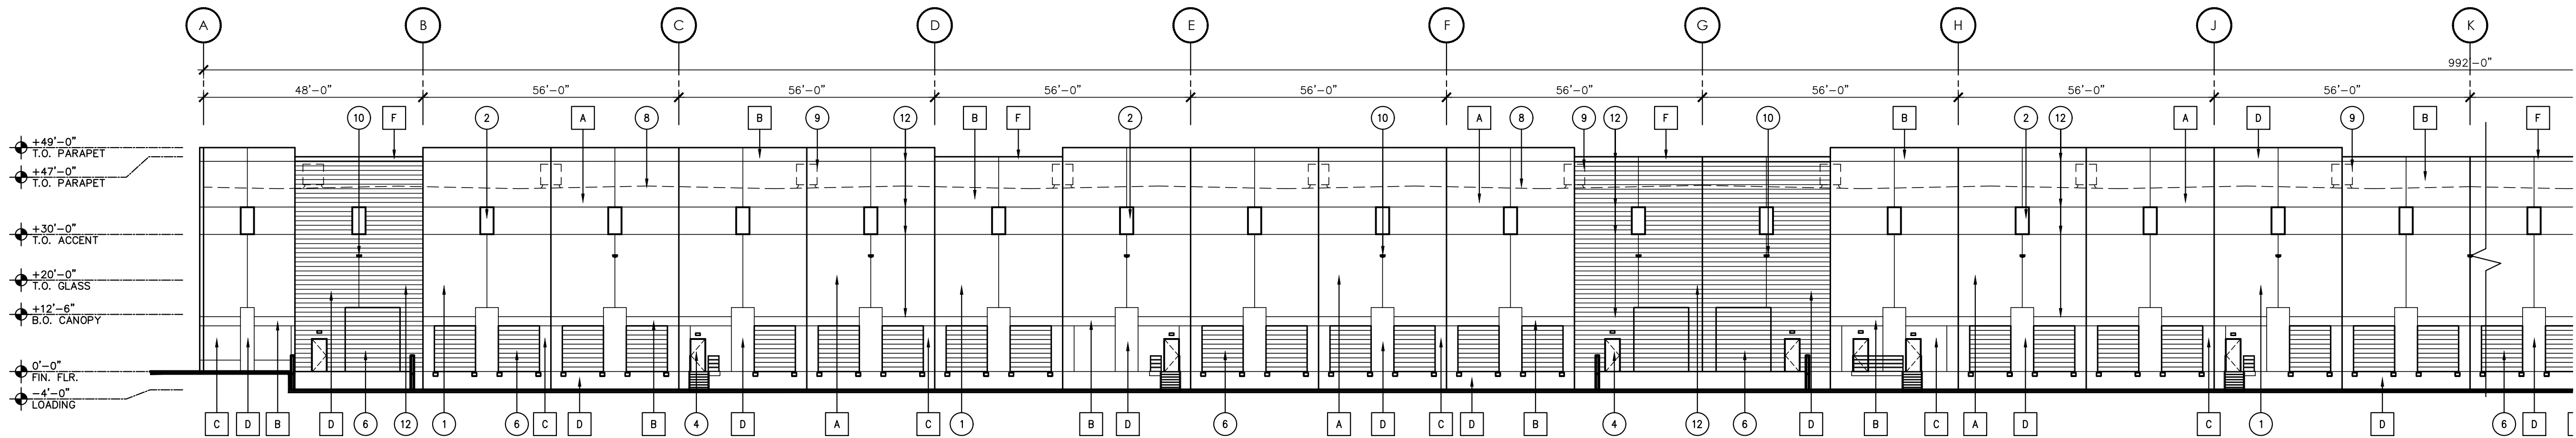


BUILDING 1 - WEST ELEVATION (PARTIAL)

SCALE: 1" = 20'-0"

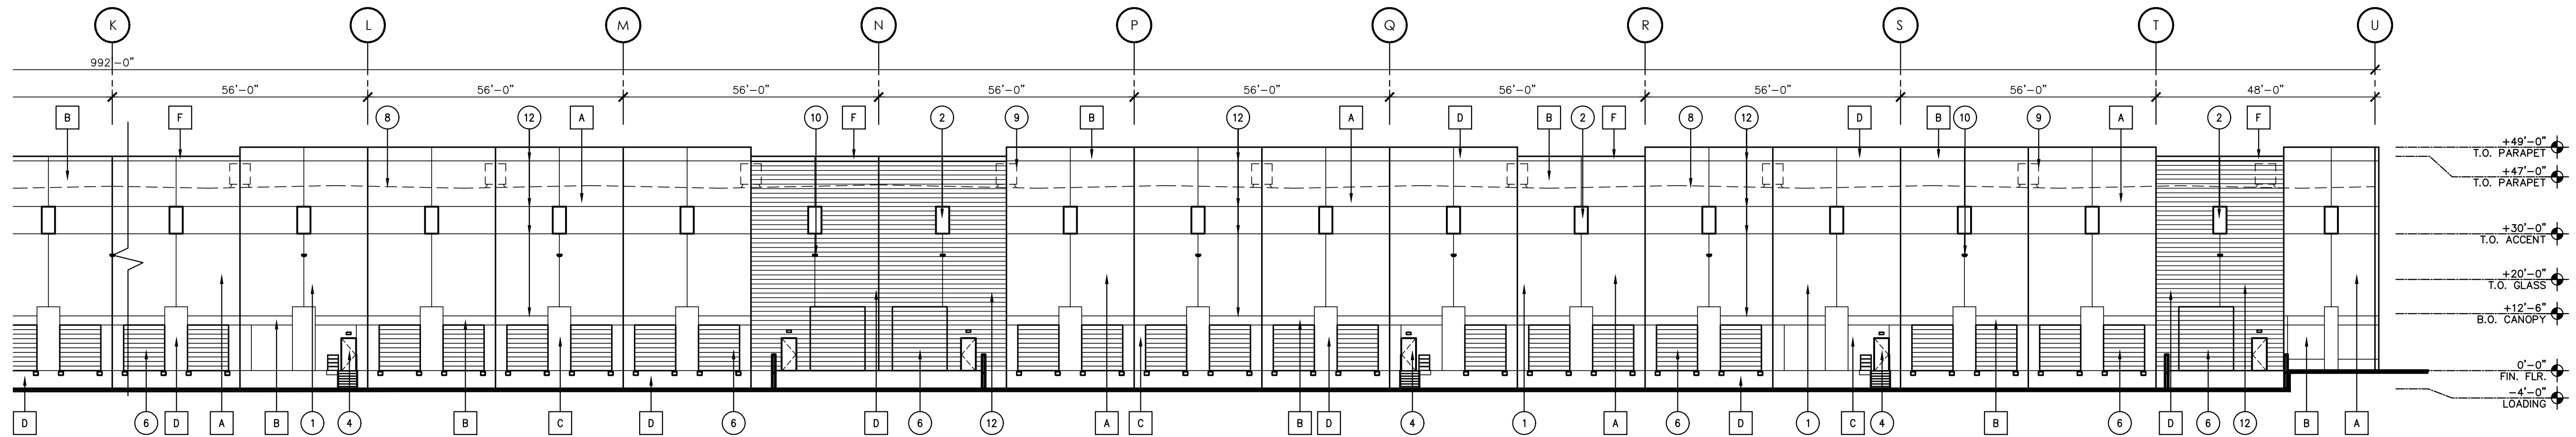

BUILDING 1 - WEST ELEVATION (PARTIAL)

SCALE: 1" = 20'-0"

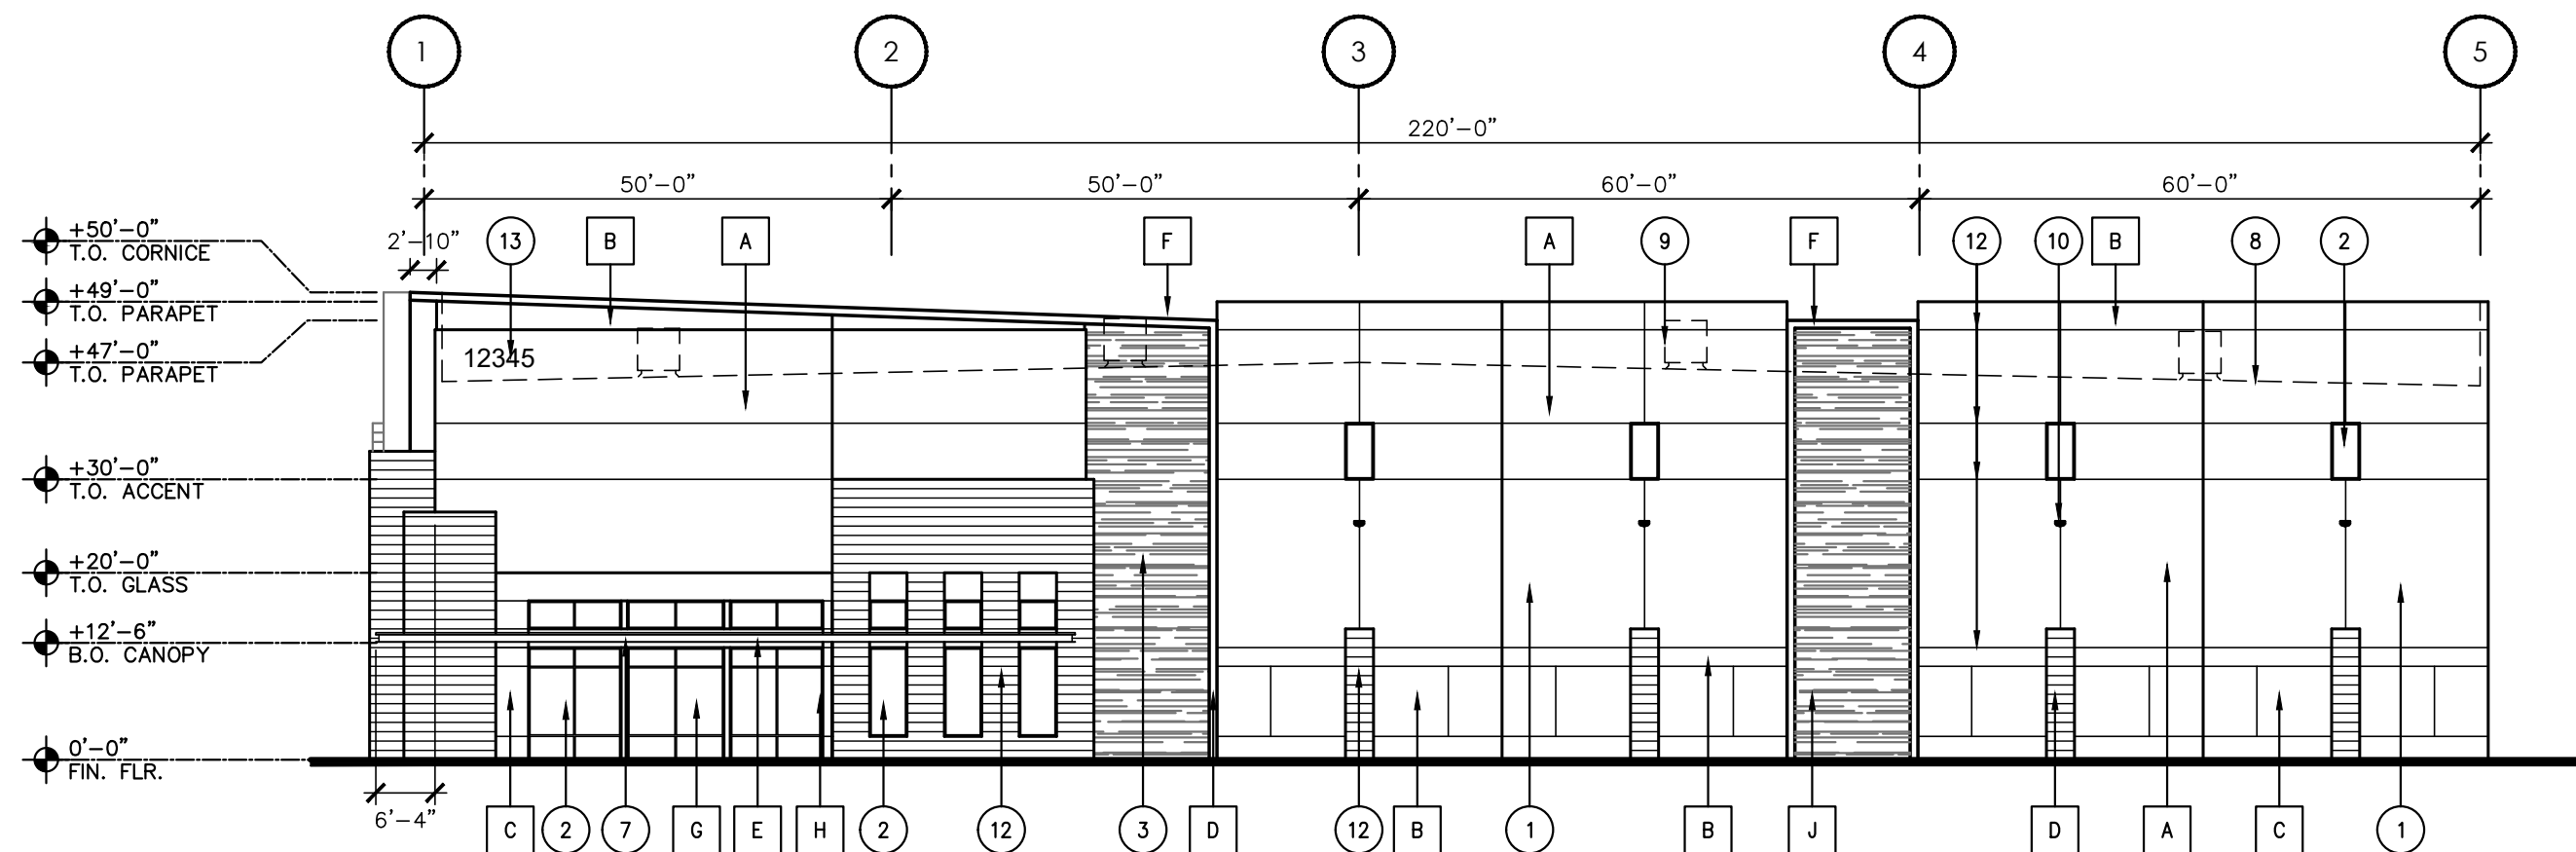

BUILDING 1 - NORTH ELEVATION

SCALE: 1" = 20'-0"

**MATERIAL SCHEDULE**

**PAINT:**

- |   |        |                                 |
|---|--------|---------------------------------|
| A | MFR:   | SHERWIN WILLIAMS                |
|   | COLOR: | (OR APPROVED EQUAL)             |
|   |        | SW 6518 - SKI SLOPE, LRV: 78    |
| B | MFR:   | SHERWIN WILLIAMS                |
|   | COLOR: | (OR APPROVED EQUAL)             |
|   |        | SW 7073 - NETWORK GRAY, LRV: 37 |
| C | MFR:   | SHERWIN WILLIAMS                |
|   | COLOR: | (OR APPROVED EQUAL)             |
|   |        | SW 6277 - SPECIAL GRAY, LRV: 19 |
| D | MFR:   | SHERWIN WILLIAMS                |
|   | COLOR: | (OR APPROVED EQUAL)             |
|   |        | SW 9645 - BIG DIPPER, LRV: 6    |
| E | MFR:   | DUNN EDWARDS                    |
|   | COLOR: | (OR APPROVED EQUAL)             |
|   |        | DE 6364 - CAVERNOUS, LRV: 8     |
| F | MFR:   | SHERWIN WILLIAMS                |
|   | COLOR: | (OR APPROVED EQUAL)             |
|   |        | SW 7602 - INDIGO BATIK, LRV: 8  |

**ALUMINUM STOREFRONT / GLAZING:**

- |   |        |                             |
|---|--------|-----------------------------|
| G | MFR:   | VIRACON (OR APPROVED EQUAL) |
|   | TYPE:  | 1" INSULATED, REFLECTIVE    |
|   | COLOR: | VS26-08 SOLAR BLUE          |
| H | MFR:   | ARCADIA (OR APPROVED EQUAL) |
|   | TYPE:  | ANODIZED ALUMINUM           |
|   | COLOR: | AB-7, STANDARD DARK BRONZE  |

**ACCENT PANEL:**

- |   |         |                          |
|---|---------|--------------------------|
| J | MFR:    | BOARD FORM CONCRETE      |
|   | STYLE:  | (OR APPROVED EQUAL)      |
|   | FINISH: | RANDOM WIDTH WOOD PLANKS |
|   |         | NATURAL                  |




**KEYNOTES (ELEVATIONS)**

NOTE: THE BUILDING ELEVATION KEYNOTES LISTED BELOW ARE TYPICAL TO THE BUILDING AND MAY NOT BE APPLICABLE AND/OR REFERENCED ON ALL SHEETS.

1. PAINTED CONCRETE TILT PANEL.
2. 1" INSULATED GLAZING.
3. BOARD FORM TILT PANEL ACCENT WALL.
4. HOLLOW METAL DOOR AND FRAME - PAINTED.
5. AL/GL DOOR TO MATCH WINDOW SYSTEM.
6. OVERHEAD DOOR.
7. STEEL CANOPY.
8. LINE OF ROOF BEYOND.
9. LINE OF FUTURE MECHANICAL UNIT BEYOND.
10. LIGHTING FIXTURE - SEE ELECTRICAL DRAWINGS.
11. NOT USED.
12. 1/2" RECESS IN PAINTED CONCRETE TILT PANEL. - TYP.
13. ADDRESS NUMBERS SHALL BE A MINIMUM OF 24" TALL WITH A 4" BRUSH STROKE OF A CONTRASTING COLOR TO THE BACKGROUND COLOR.

**GENERAL NOTES**

- A. ALL EXTERIOR ARCHITECTURAL METALWORK TO BE PAINTED, WITH ALL WELDS GROUND NEAT AND VERY SMOOTH.
- B. EXTERIOR CAULKING AT MASONRY SHALL BE CUSTOM MATCH SILICONE OR POLYURETHANE.

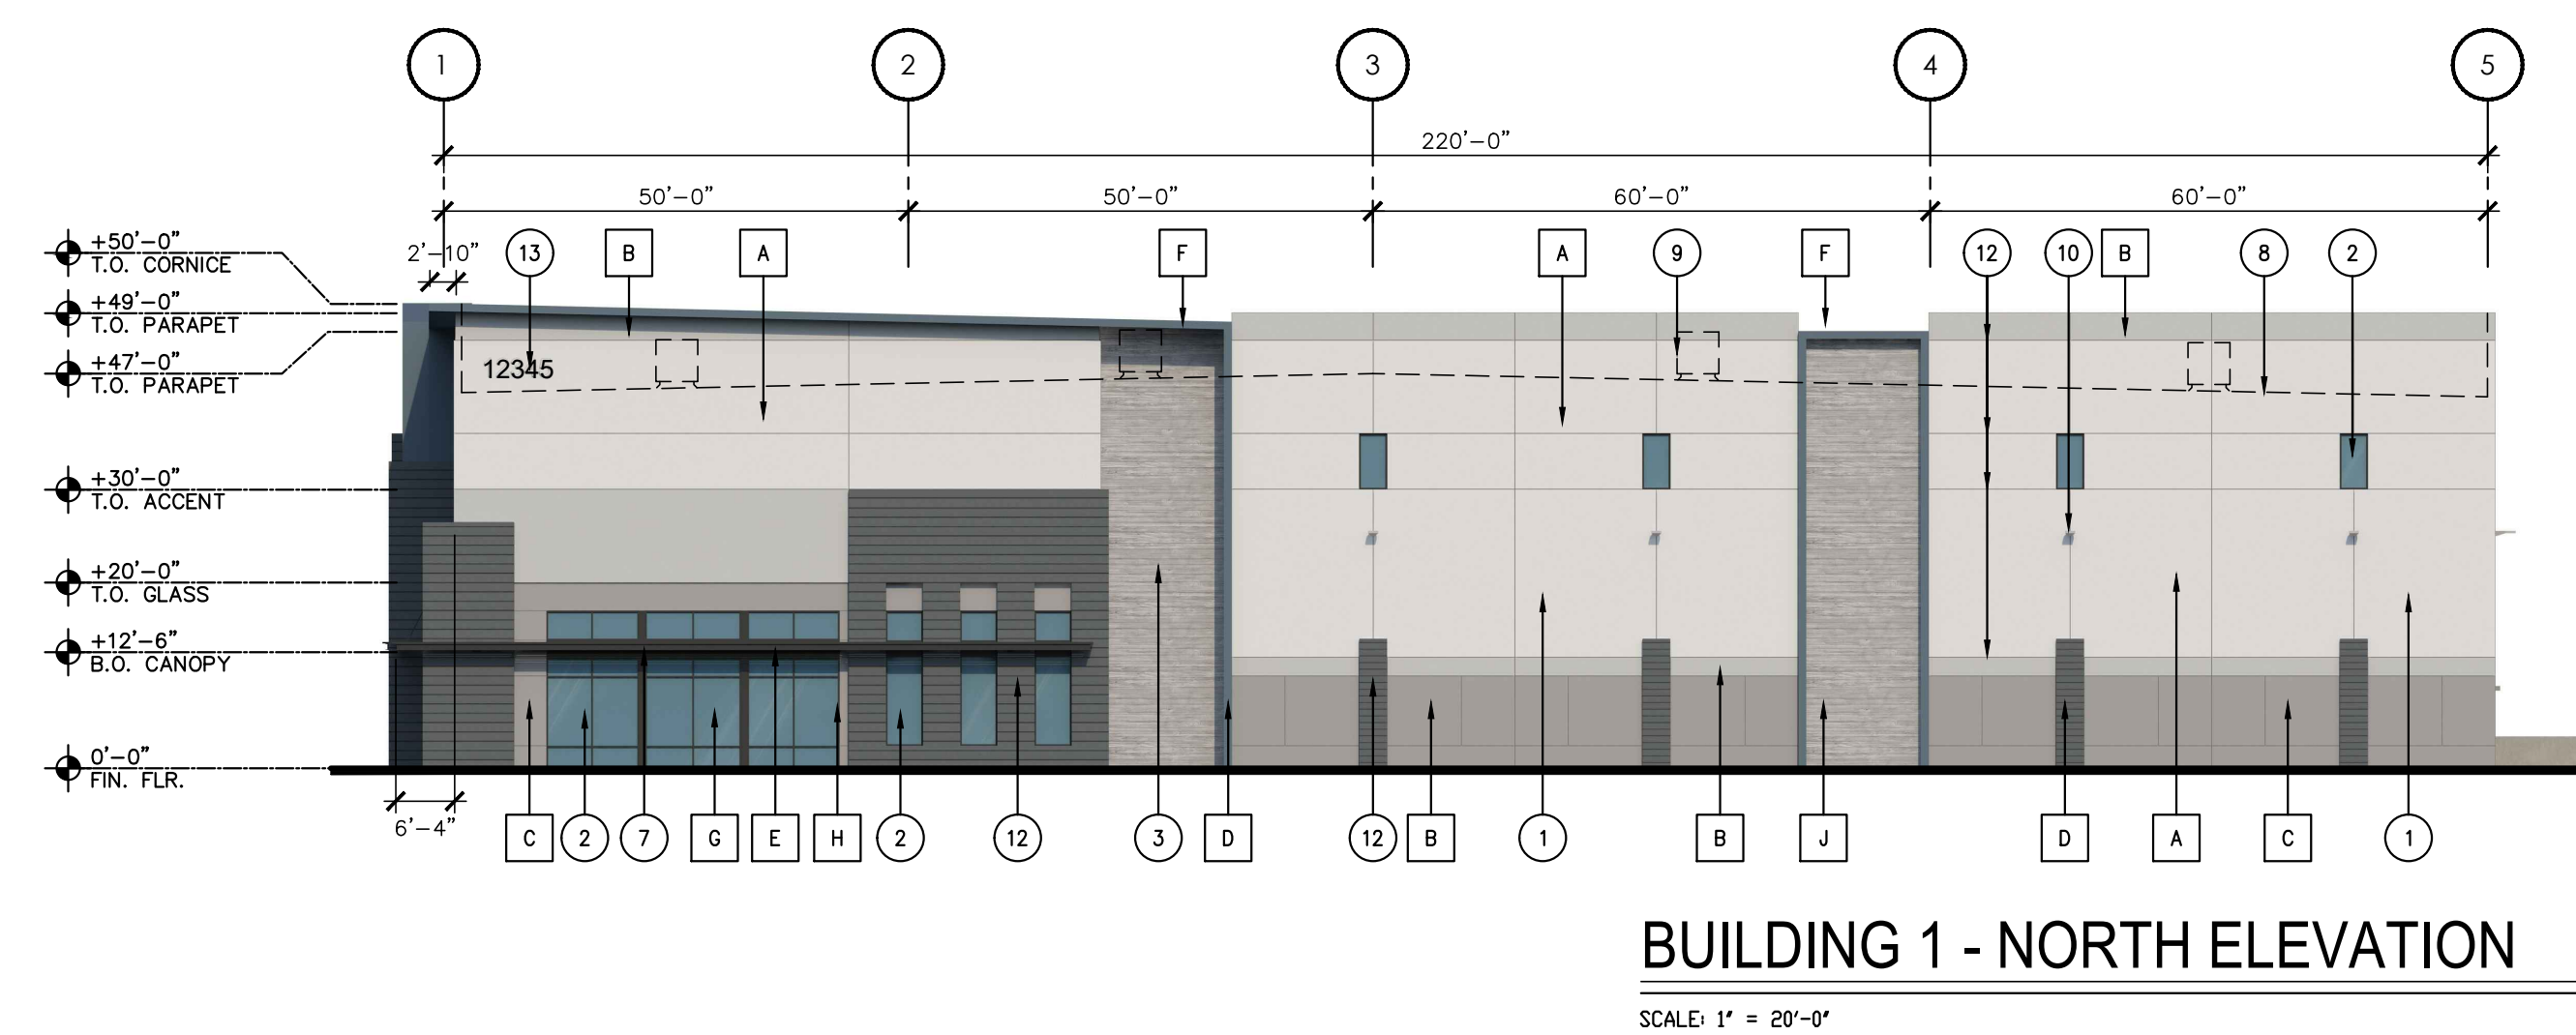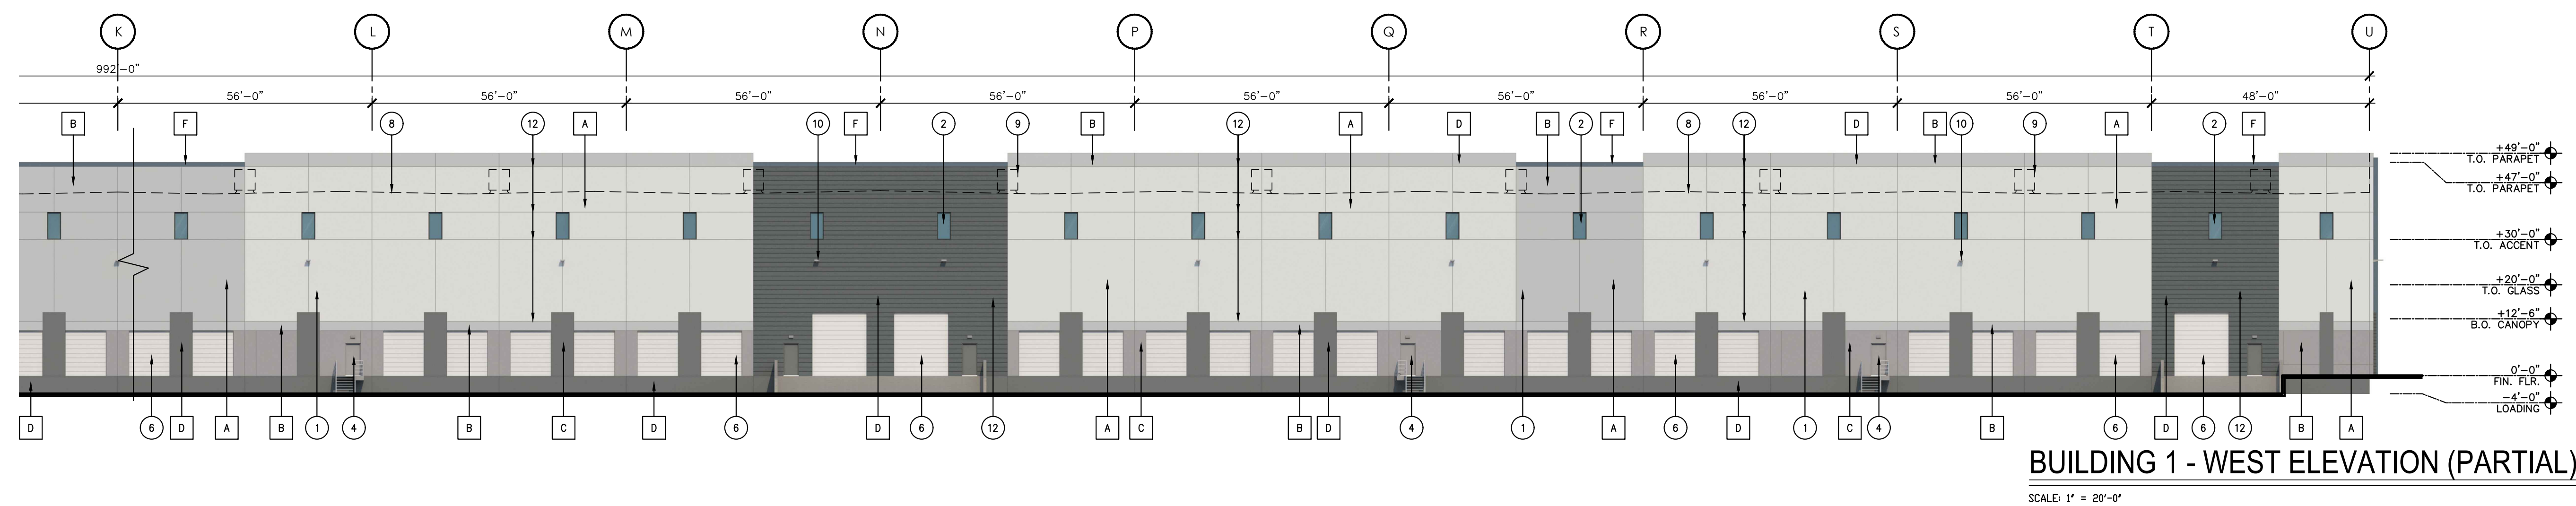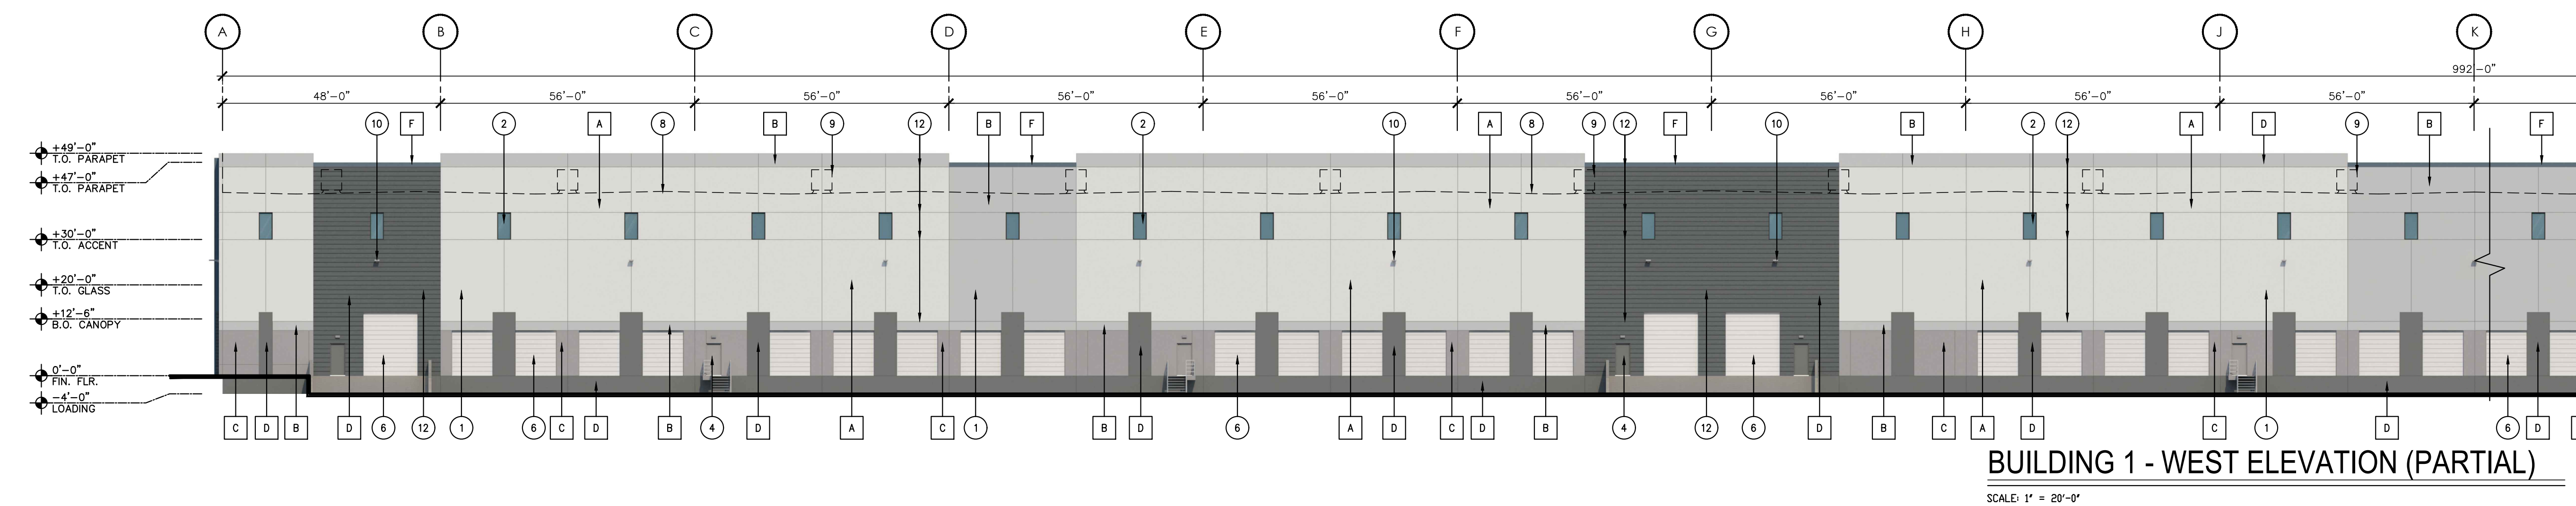

**MATERIAL SCHEDULE**  
PAINT:

|   |                |                                                                            |
|---|----------------|----------------------------------------------------------------------------|
| A | MFR:<br>COLOR: | SHERWIN WILLIAMS<br>(OR APPROVED EQUAL)<br>SW 6518 – SKI SLOPE, LRV: 78    |
| B | MFR:<br>COLOR: | SHERWIN WILLIAMS<br>(OR APPROVED EQUAL)<br>SW 7073 – NETWORK GRAY, LRV: 37 |
| C | MFR:<br>COLOR: | SHERWIN WILLIAMS<br>(OR APPROVED EQUAL)<br>SW 6277 – SPECIAL GRAY, LRV: 19 |
| D | MFR:<br>COLOR: | SHERWIN WILLIAMS<br>(OR APPROVED EQUAL)<br>SW 9645 – BIG DIPPER, LRV: 6    |
| E | MFR:<br>COLOR: | DUNN EDWARDS<br>(OR APPROVED EQUAL)<br>DE 6364 – CAVERNOUS, LRV: 8         |
| F | MFR:<br>COLOR: | SHERWIN WILLIAMS<br>(OR APPROVED EQUAL)<br>SW 7602 – INDIGO BATIK, LRV: 8  |

ALUMINUM STOREFRONT / GLAZING:

|   |                                                                                                  |
|---|--------------------------------------------------------------------------------------------------|
| <div style="border: 1px solid black; display: inline-block; width: 20px; height: 20px; text-align: center; line-height: 20px;">G</div> | MFR: VIRACON (OR APPROVED EQUAL)<br>TYPE: 1" INSULATED, REFLECTIVE<br>COLOR: VS26-08 SOLAR BLUE  |
| <div style="border: 1px solid black; display: inline-block; width: 20px; height: 20px; text-align: center; line-height: 20px;">H</div> | MFR: ARCADIA (OR APPROVED EQUAL)<br>TYPE: ANODIZED ALUMINUM<br>COLOR: AB-7, STANDARD DARK BRONZE |

ACCENT PANEL:

**J** MFR: BOARD FORM CONCRETE  
(OR APPROVED EQUAL)  
STYLE: RANDOM WIDTH WOOD PLANKS  
FINISH: NATURAL


## KEYNOTES (ELEVATIONS)

NOTE: THE BUILDING ELEVATION KEYNOTES LISTED BELOW ARE  
TYPICAL TO THE BUILDING AND MAY NOT BE APPLICABLE  
AND/OR REFERENCED ON ALL SHEETS.

1. PAINTED CONCRETE TILT PANEL.
2. 1" INSULATED GLAZING.
3. BOARD FORM TILT PANEL ACENT WALL.
4. HOLLOW METAL DOOR AND FRAME - PAINTED.
5. AL/GL DOOR TO MATCH WINDOW SYSTEM.
6. OVERHEAD DOOR.
7. STEEL CANOPY.
8. LINE OF ROOF BEYOND.
9. LINE OF FUTURE MECHANICAL UNIT BEYOND.
10. LIGHTING FIXTURE - SEE ELECTRICAL DRAWINGS.
11. NOT USED.
12. 1/2" RECESS IN PAINTED CONCRETE TILT PANEL. - TYP.
13. ADDRESS NUMBERS SHALL BE A MINIMUM OF 24" TALL WITH A 4" BRUSH STROKE OF A CONTRASTING COLOR TO THE BACKGROUND COLOR.


## GENERAL NOTES

- A. ALL EXTERIOR ARCHITECTURAL METALWORK TO BE PAINTED, WITH ALL WELDS GROUND NEAT AND VERY SMOOTH.
- B. EXTERIOR CAULKING AT MASONRY SHALL BE CUSTOM MATCH SILICONE OR POLYURETHANE.

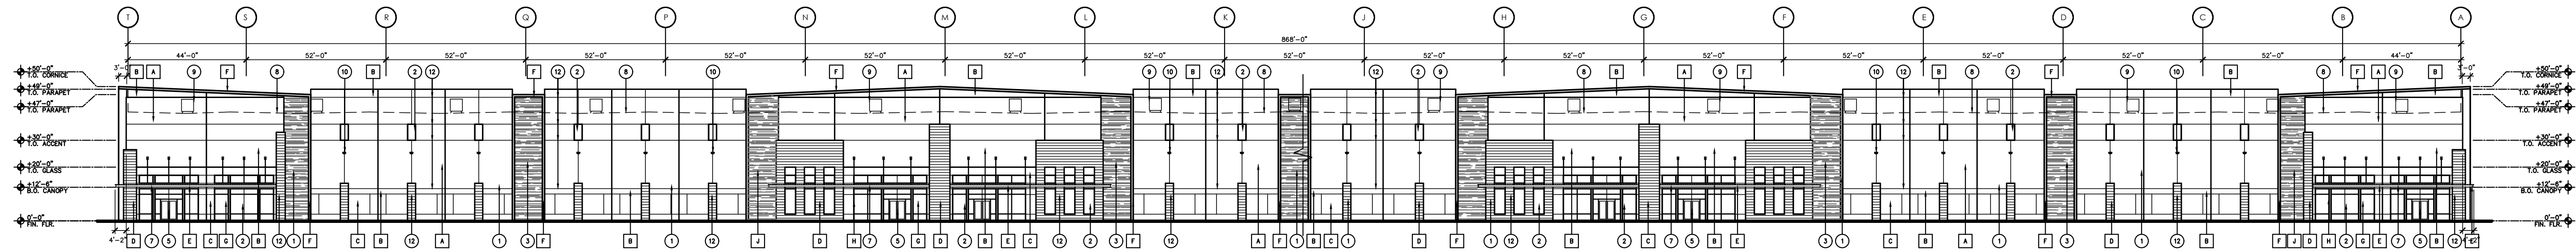


BUILDING 2 - WEST ELEVATION

SCALE: 1/32" = 1'-0"

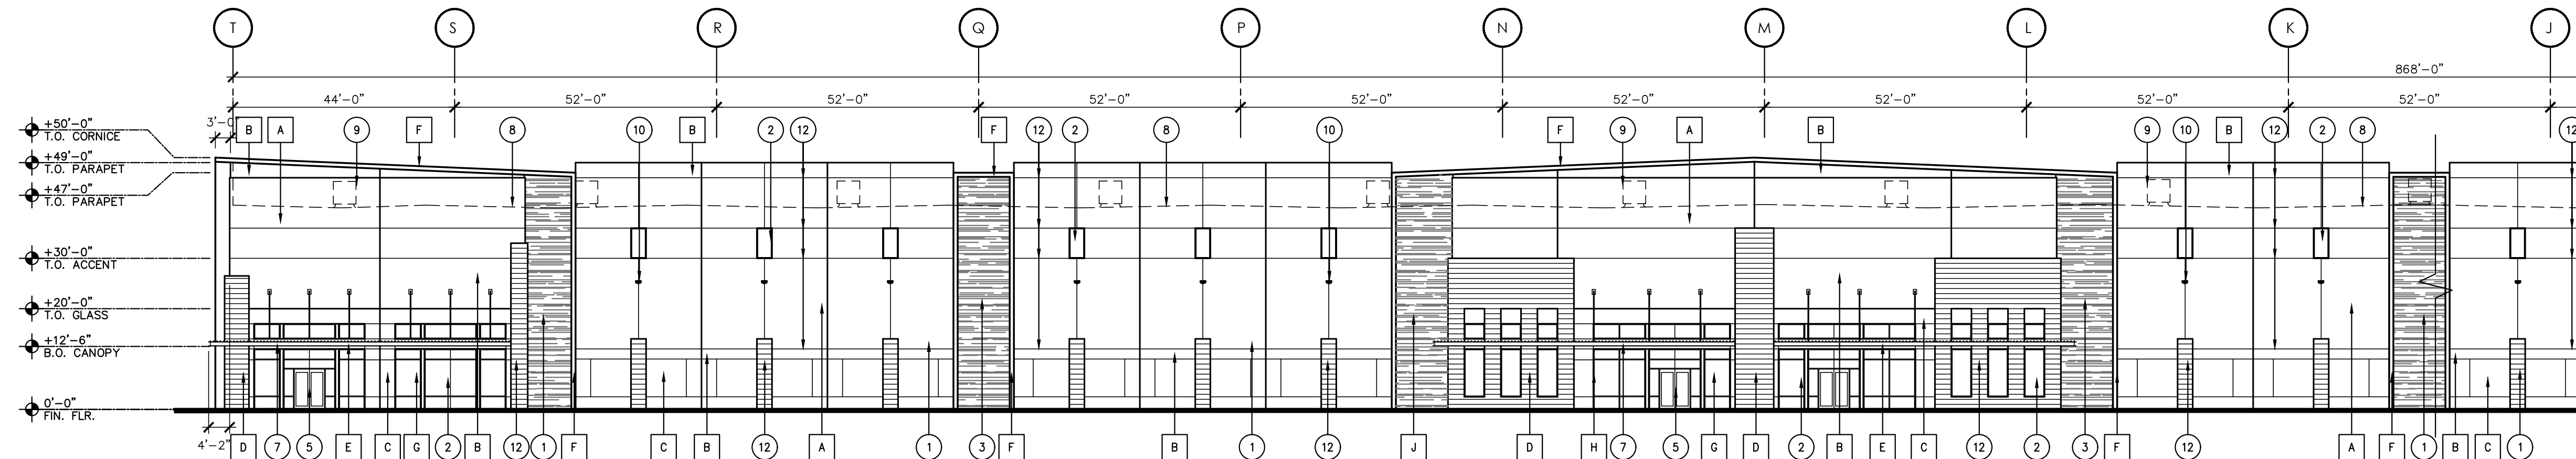


BUILDING 2 - WEST ELEVATION (PARTIAL)

SCALE: 1" = 20'-0"

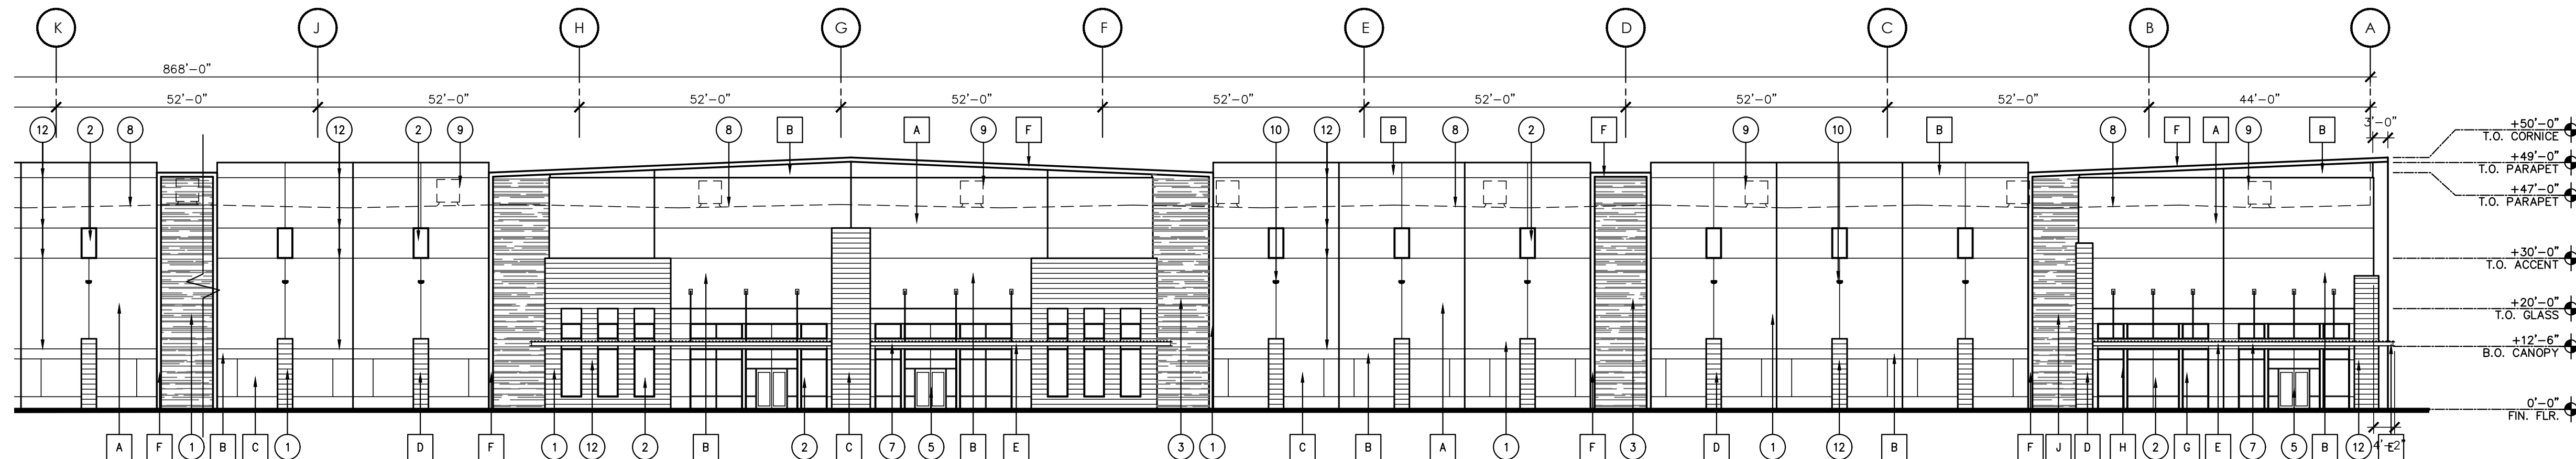

BUILDING 2 - WEST ELEVATION (PARTIAL)

SCALE: 1" = 20'-0"

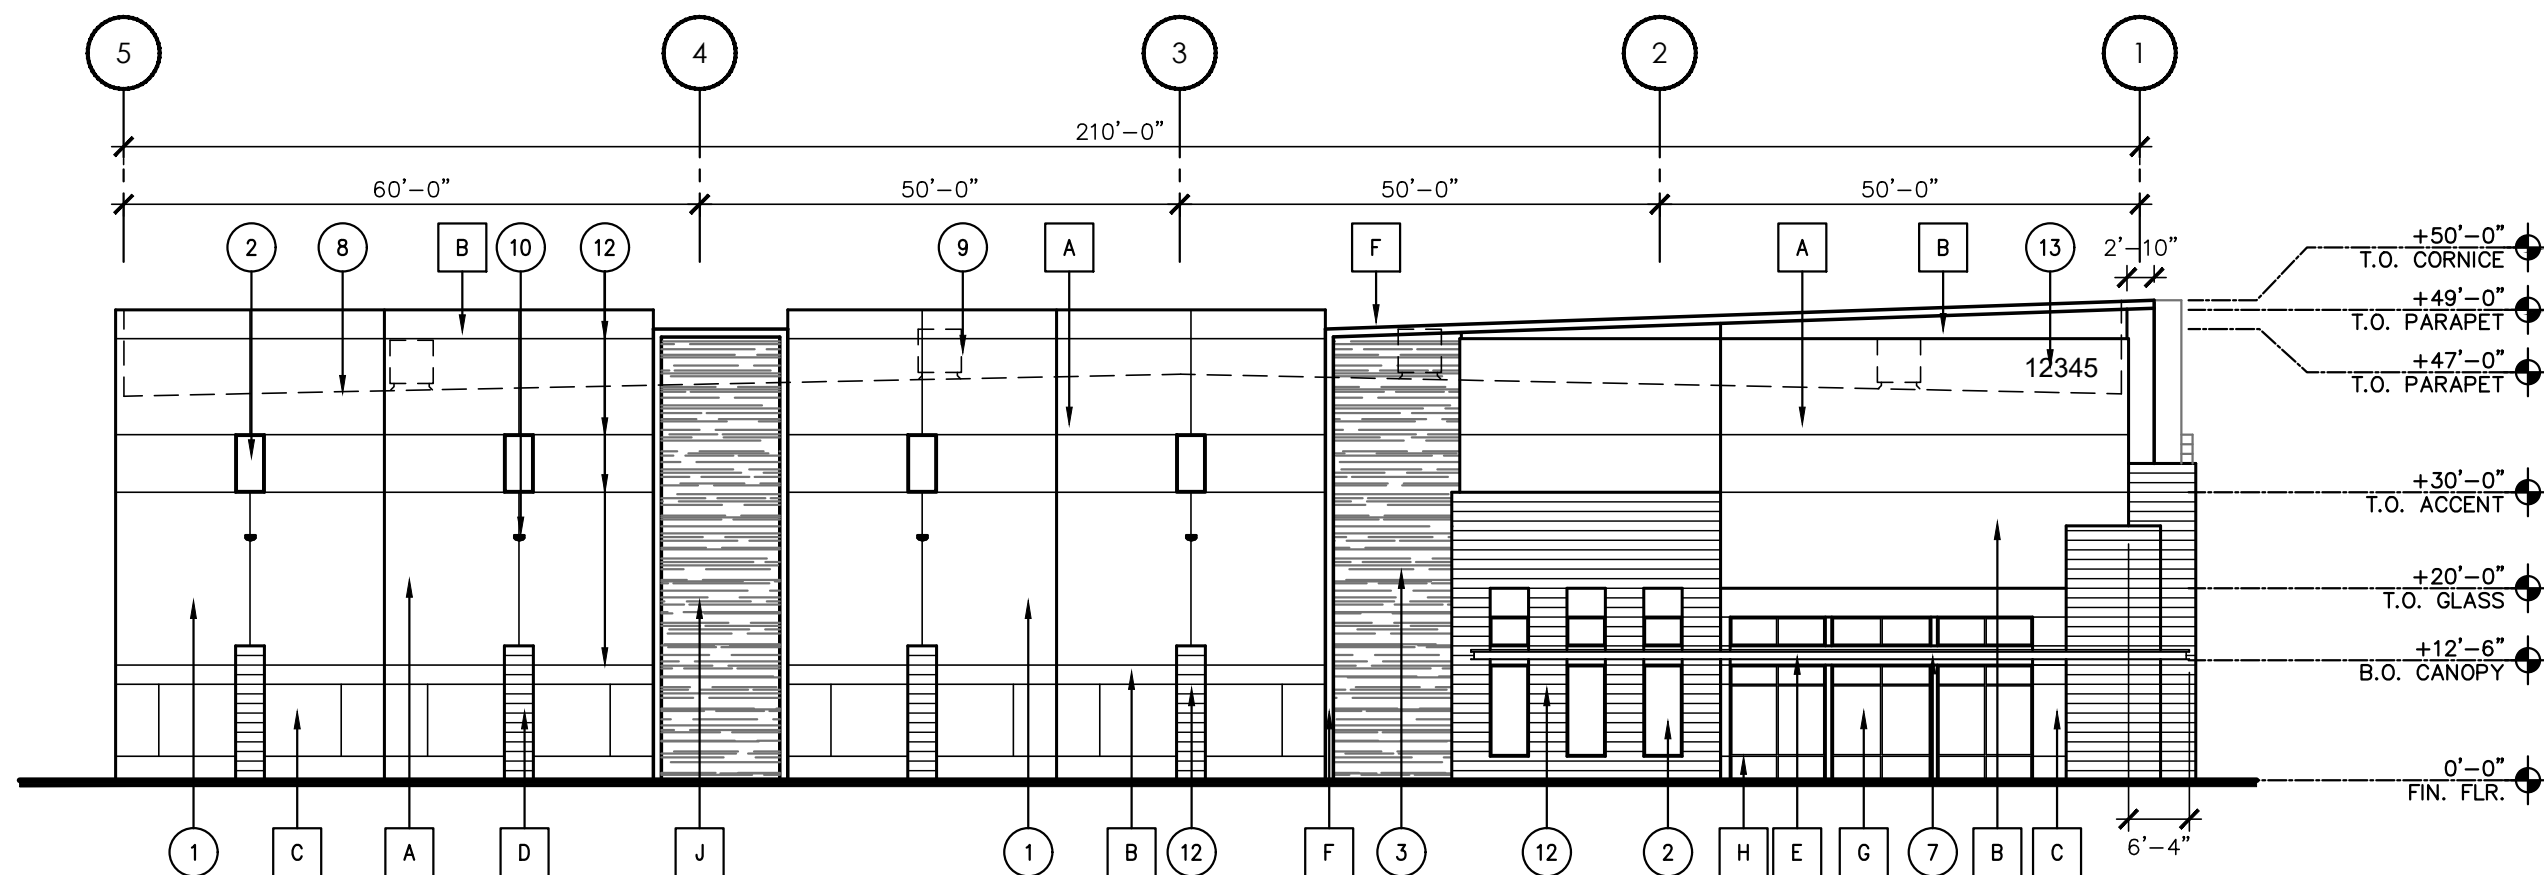

BUILDING 2 - NORTH ELEVATION

SCALE: 1" = 20'-0"

### MATERIAL SCHEDULE

#### PAINT:

- |   |        |                                 |
|---|--------|---------------------------------|
| A | MFR:   | SHERWIN WILLIAMS                |
|   | COLOR: | (OR APPROVED EQUAL)             |
|   |        | SW 6518 - SKI SLOPE, LRV: 78    |
| B | MFR:   | SHERWIN WILLIAMS                |
|   | COLOR: | (OR APPROVED EQUAL)             |
|   |        | SW 7073 - NETWORK GRAY, LRV: 37 |
| C | MFR:   | SHERWIN WILLIAMS                |
|   | COLOR: | (OR APPROVED EQUAL)             |
|   |        | SW 6277 - SPECIAL GRAY, LRV: 19 |
| D | MFR:   | SHERWIN WILLIAMS                |
|   | COLOR: | (OR APPROVED EQUAL)             |
|   |        | SW 9645 - BIG DIPPER, LRV: 6    |
| E | MFR:   | DUNN EDWARDS                    |
|   | COLOR: | (OR APPROVED EQUAL)             |
|   |        | DE 6364 - CAVERNOUS, LRV: 8     |
| F | MFR:   | SHERWIN WILLIAMS                |
|   | COLOR: | (OR APPROVED EQUAL)             |
|   |        | SW 7602 - INDIGO BATIK, LRV: 8  |

#### ALUMINUM STOREFRONT / GLAZING:

- |   |        |                             |
|---|--------|-----------------------------|
| G | MFR:   | VIRACON (OR APPROVED EQUAL) |
|   | TYPE:  | 1" INSULATED, REFLECTIVE    |
|   | COLOR: | VS26-08 SOLAR BLUE          |
| H | MFR:   | ARCADIA (OR APPROVED EQUAL) |
|   | TYPE:  | ANODIZED ALUMINUM           |
|   | COLOR: | AB-7, STANDARD DARK BRONZE  |

#### ACCENT PANEL:

- |   |         |                          |
|---|---------|--------------------------|
| J | MFR:    | BOARD FORM CONCRETE      |
|   | STYLE:  | (OR APPROVED EQUAL)      |
|   | FINISH: | RANDOM WIDTH WOOD PLANKS |
|   |         | NATURAL                  |


### KEYNOTES (ELEVATIONS)

NOTE: THE BUILDING ELEVATION KEYNOTES LISTED BELOW ARE TYPICAL TO THE BUILDING AND MAY NOT BE APPLICABLE AND/OR REFERENCED ON ALL SHEETS.

1. PAINTED CONCRETE TILT PANEL.
2. 1" INSULATED GLAZING.
3. BOARD FORM TILT PANEL ACCENT WALL.
4. HOLLOW METAL DOOR AND FRAME - PAINTED.
5. AL/GL DOOR TO MATCH WINDOW SYSTEM.
6. OVERHEAD DOOR.
7. STEEL CANOPY.
8. LINE OF ROOF BEYOND.
9. LINE OF FUTURE MECHANICAL UNIT BEYOND.
10. LIGHTING FIXTURE - SEE ELECTRICAL DRAWINGS.
11. NOT USED.
12. 1/2" RECESS IN PAINTED CONCRETE TILT PANEL. - TYP.
13. ADDRESS NUMBERS SHALL BE A MINIMUM OF 24" TALL WITH A 4" BRUSH STROKE OF A CONTRASTING COLOR TO THE BACKGROUND COLOR.


### GENERAL NOTES

- A. ALL EXTERIOR ARCHITECTURAL METALWORK TO BE PAINTED, WITH ALL WELDS GROUND NEAT AND VERY SMOOTH.
- B. EXTERIOR CAULKING AT MASONRY SHALL BE CUSTOM MATCH SILICONE OR POLYURETHANE.

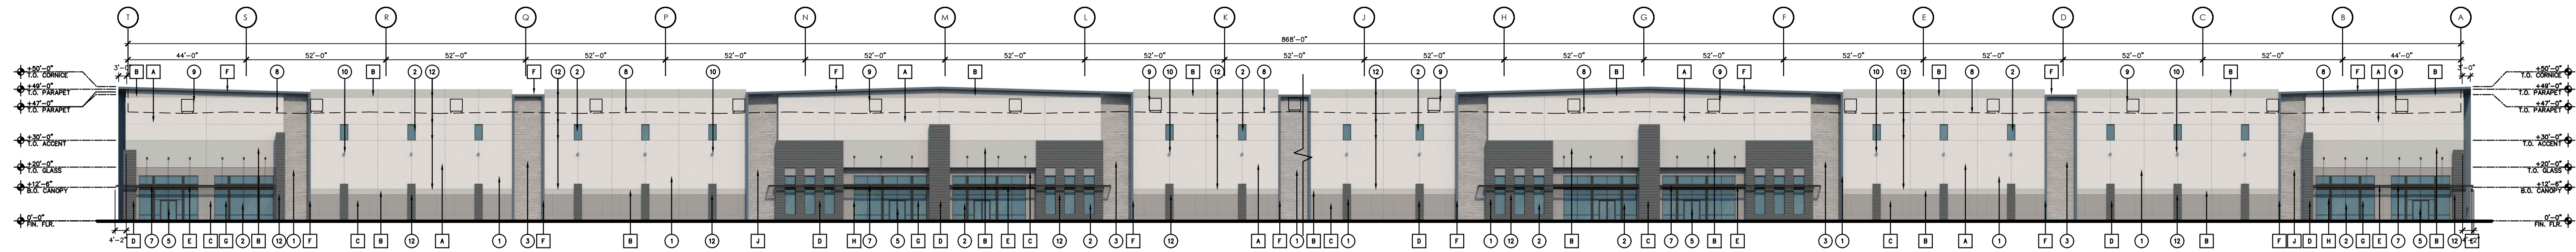


**BUILDING 2 - WEST ELEVATION**

SCALE: 1" = 20'-0"

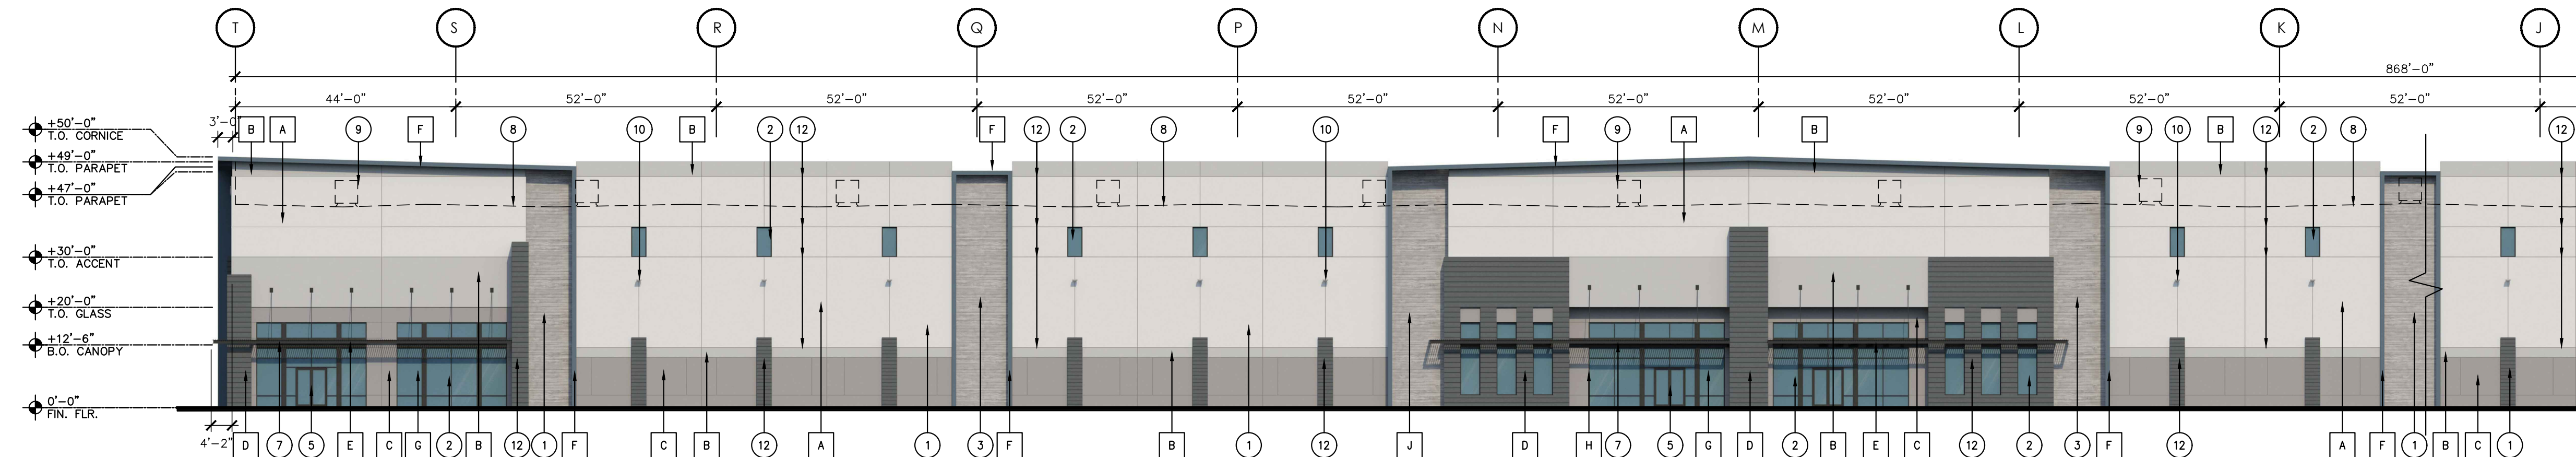


**BUILDING 2 - WEST ELEVATION (PARTIAL)**

SCALE: 1" = 20'-0"

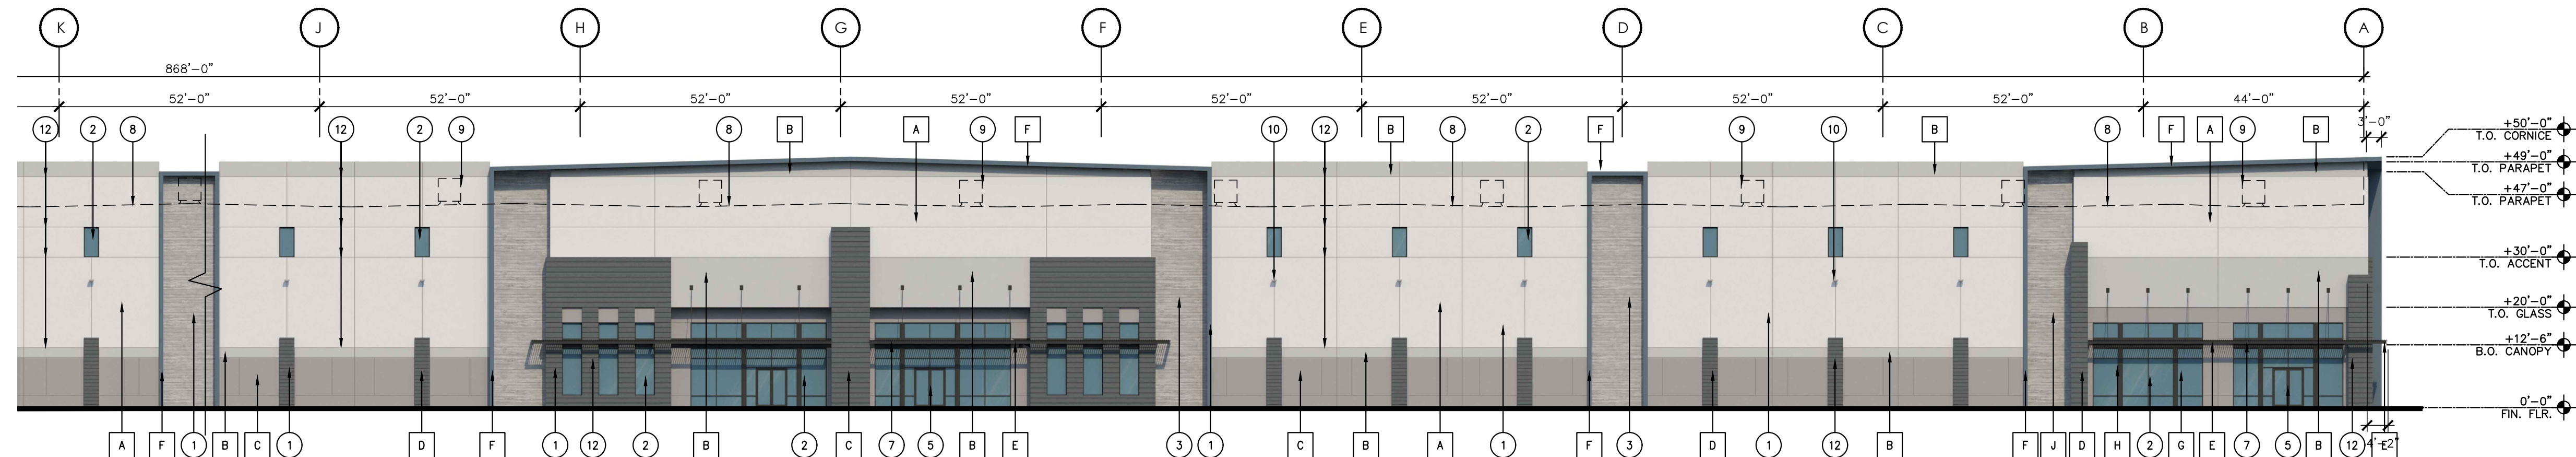

**BUILDING 2 - WEST ELEVATION (PARTIAL)**

SCALE: 1" = 20'-0"

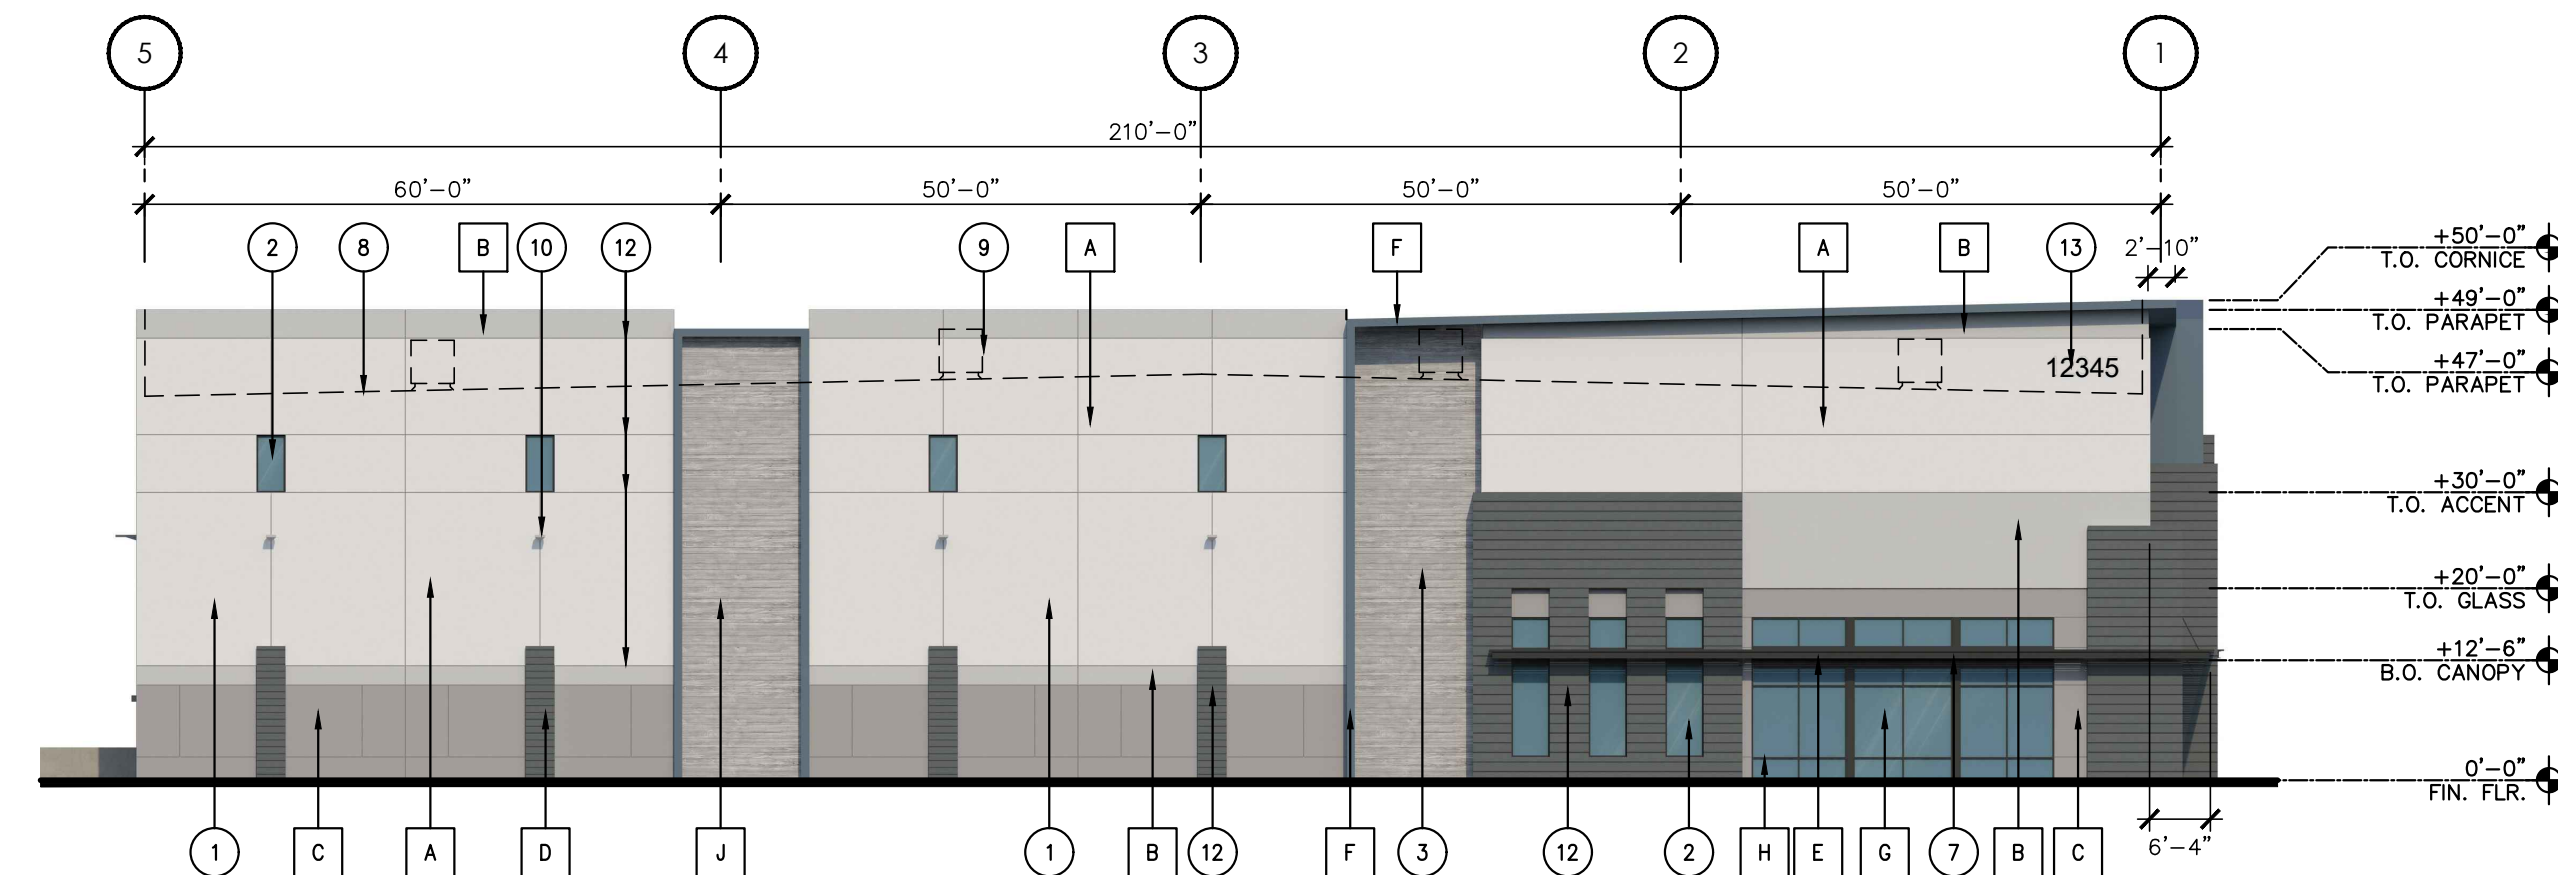

**BUILDING 2 - NORTH ELEVATION**

SCALE: 1" = 20'-0"

### MATERIAL SCHEDULE

#### PAINT:

- |   |        |                                 |
|---|--------|---------------------------------|
| A | MFR:   | SHERWIN WILLIAMS                |
|   | COLOR: | (OR APPROVED EQUAL)             |
|   |        | SW 6518 - SKI SLOPE, LRV: 78    |
| B | MFR:   | SHERWIN WILLIAMS                |
|   | COLOR: | (OR APPROVED EQUAL)             |
|   |        | SW 7073 - NETWORK GRAY, LRV: 37 |
| C | MFR:   | SHERWIN WILLIAMS                |
|   | COLOR: | (OR APPROVED EQUAL)             |
|   |        | SW 6277 - SPECIAL GRAY, LRV: 19 |
| D | MFR:   | SHERWIN WILLIAMS                |
|   | COLOR: | (OR APPROVED EQUAL)             |
|   |        | SW 9645 - BIG DIPPER, LRV: 6    |
| E | MFR:   | DUNN EDWARDS                    |
|   | COLOR: | (OR APPROVED EQUAL)             |
|   |        | DE 6364 - CAVERNOUS, LRV: 8     |
| F | MFR:   | SHERWIN WILLIAMS                |
|   | COLOR: | (OR APPROVED EQUAL)             |
|   |        | SW 7602 - INDIGO BATIK, LRV: 8  |

#### ALUMINUM STOREFRONT / GLAZING:

- |   |        |                             |
|---|--------|-----------------------------|
| G | MFR:   | VIRACON (OR APPROVED EQUAL) |
|   | TYPE:  | 1" INSULATED, REFLECTIVE    |
|   | COLOR: | VS26-08 SOLAR BLUE          |
| H | MFR:   | ARCADIA (OR APPROVED EQUAL) |
|   | TYPE:  | ANODIZED ALUMINUM           |
|   | COLOR: | AB-7, STANDARD DARK BRONZE  |

#### ACCENT PANEL:

- |   |         |                          |
|---|---------|--------------------------|
| J | MFR:    | BOARD FORM CONCRETE      |
|   | STYLE:  | (OR APPROVED EQUAL)      |
|   | FINISH: | RANDOM WIDTH WOOD PLANKS |
|   |         | NATURAL                  |





### KEYNOTES (ELEVATIONS)


NOTE: THE BUILDING ELEVATION KEYNOTES LISTED BELOW ARE TYPICAL TO THE BUILDING AND MAY NOT BE APPLICABLE AND/OR REFERENCED ON ALL SHEETS.

1. PAINTED CONCRETE TILT PANEL.
2. 1" INSULATED GLAZING.
3. BOARD FORM TILT PANEL ACCENT WALL.
4. HOLLOW METAL DOOR AND FRAME - PAINTED.
5. AL/GL DOOR TO MATCH WINDOW SYSTEM.
6. OVERHEAD DOOR.
7. STEEL CANOPY.
8. LINE OF ROOF BEYOND.
9. LINE OF FUTURE MECHANICAL UNIT BEYOND.
10. LIGHTING FIXTURE - SEE ELECTRICAL DRAWINGS.
11. NOT USED.
12. 1/2" RECESS IN PAINTED CONCRETE TILT PANEL. - TYP.
13. ADDRESS NUMBERS SHALL BE A MINIMUM OF 24" TALL WITH A 4" BRUSH STROKE OF A CONTRASTING COLOR TO THE BACKGROUND COLOR.

### GENERAL NOTES


- A. ALL EXTERIOR ARCHITECTURAL METALWORK TO BE PAINTED, WITH ALL WELDS GROUND NEAT AND VERY SMOOTH.
- B. EXTERIOR CAULKING AT MASONRY SHALL BE CUSTOM MATCH SILICONE OR POLYURETHANE.

    

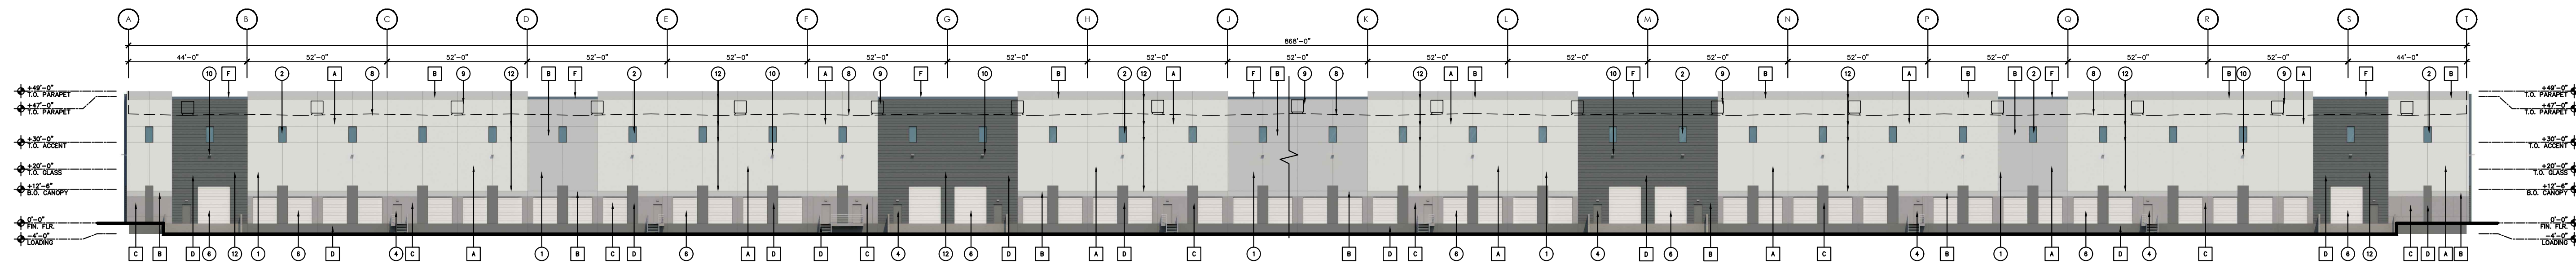


BUILDING 2 - EAST ELEVATION

SCALE: 1/32" = 1'-0"

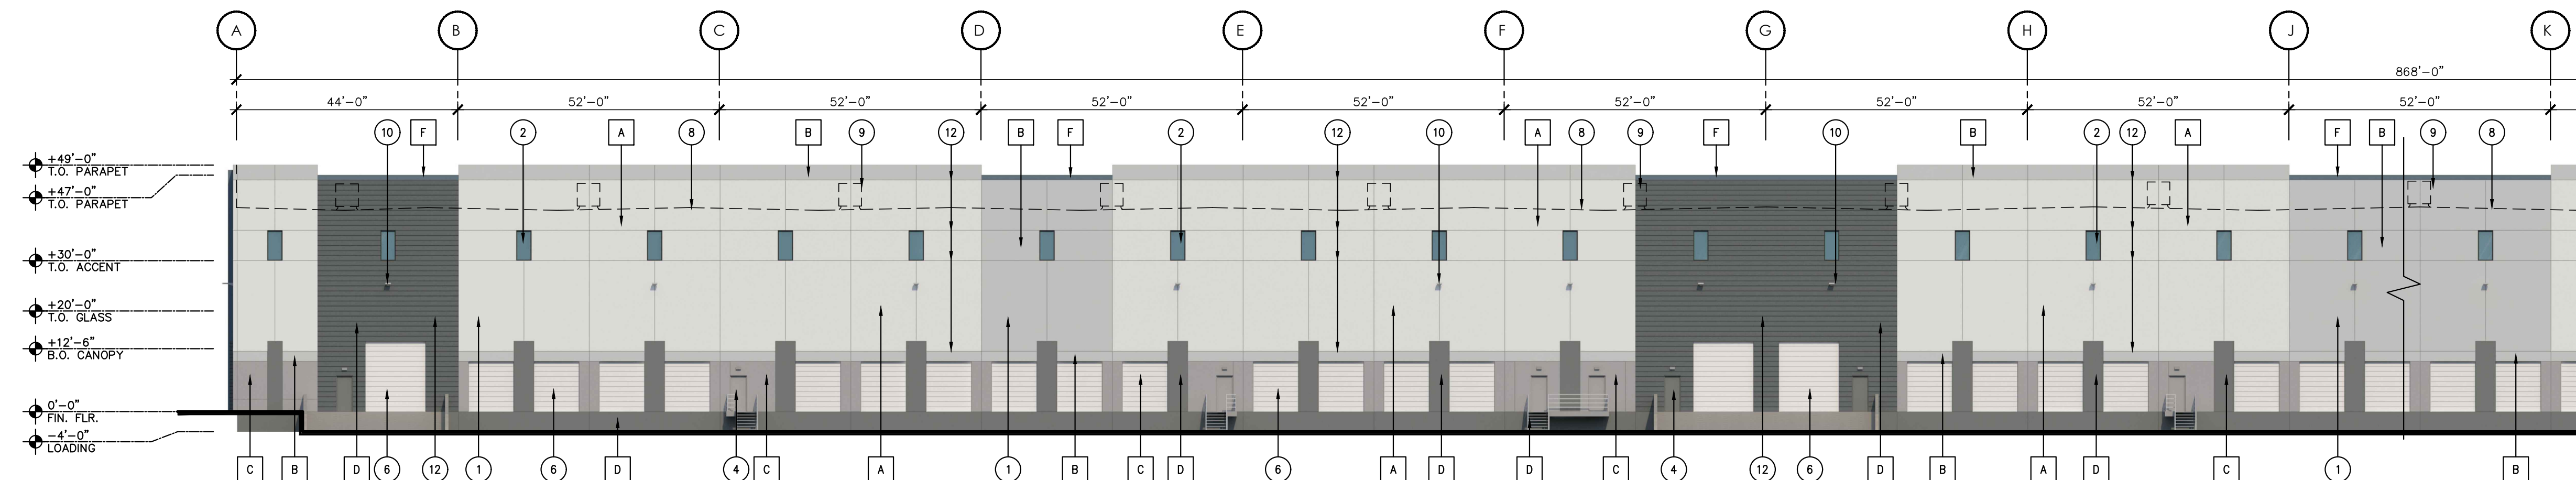


BUILDING 2 - EAST ELEVATION (PARTIAL)

SCALE: 1" = 20'-0"

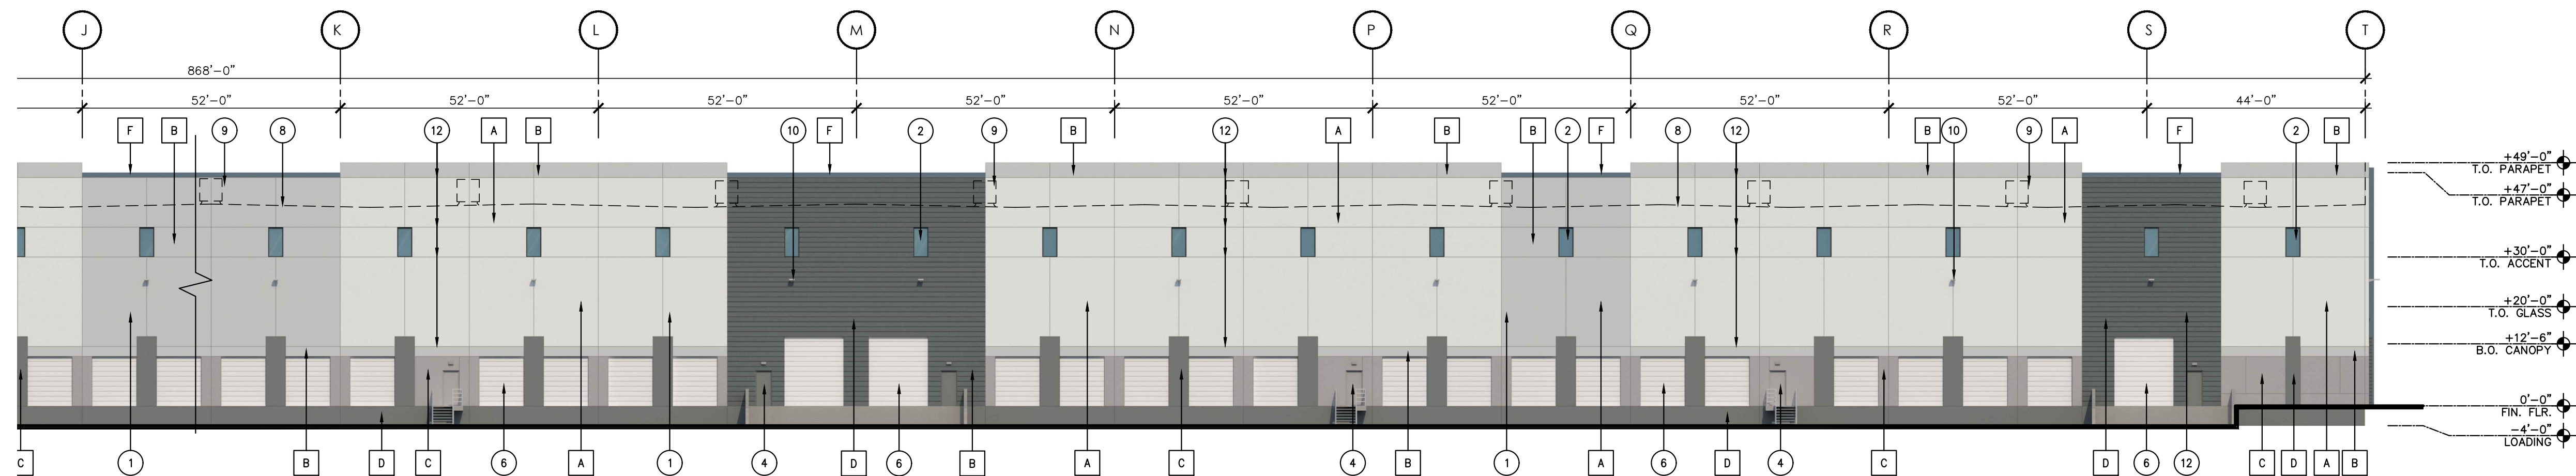

BUILDING 2 - EAST ELEVATION (PARTIAL)

SCALE: 1" = 20'-0"

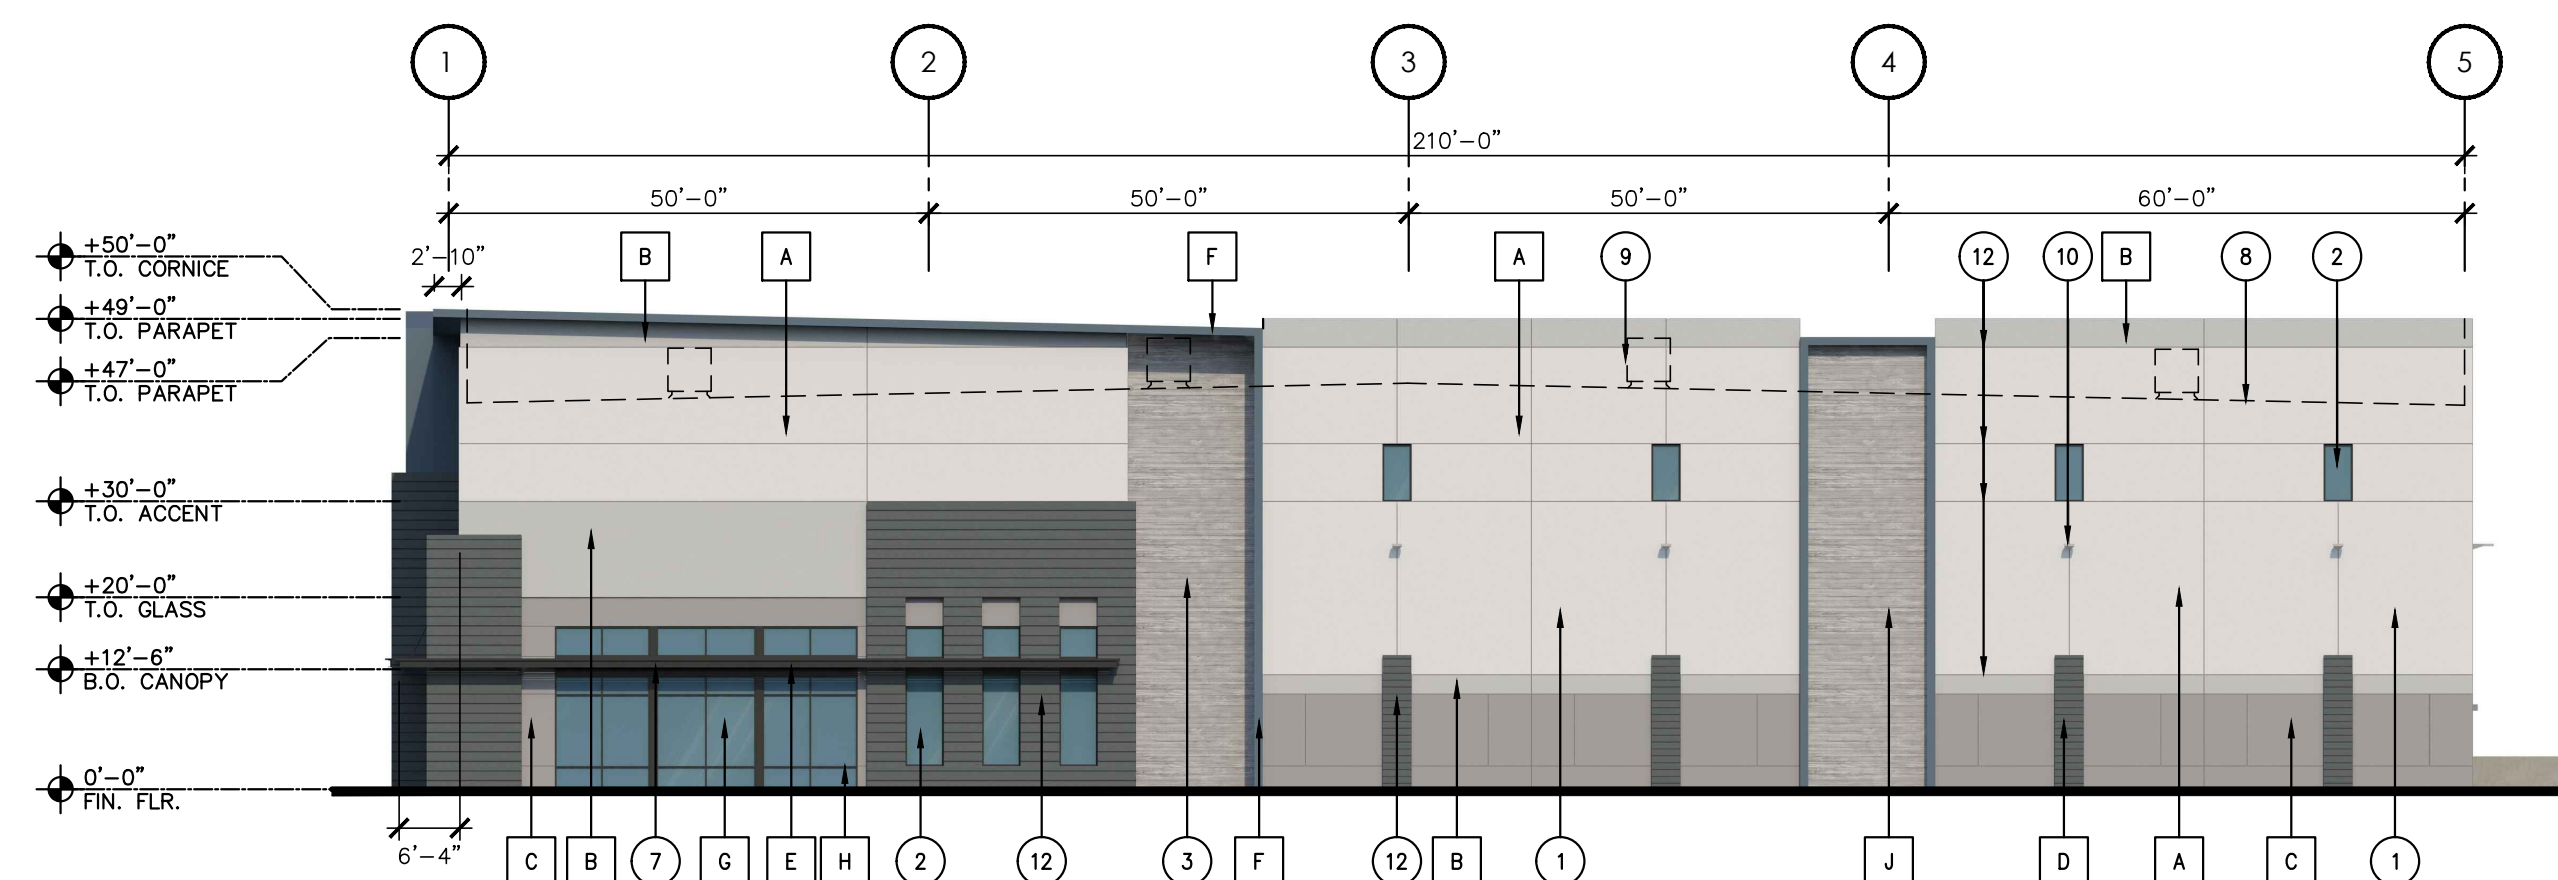

BUILDING 2 - SOUTH ELEVATION

SCALE: 1" = 20'-0"

### MATERIAL SCHEDULE

#### PAINT:

- |   |        |                                 |
|---|--------|---------------------------------|
| A | MFR:   | SHERWIN WILLIAMS                |
|   | COLOR: | (OR APPROVED EQUAL)             |
|   |        | SW 6518 - SKI SLOPE, LRV: 78    |
| B | MFR:   | SHERWIN WILLIAMS                |
|   | COLOR: | (OR APPROVED EQUAL)             |
|   |        | SW 7073 - NETWORK GRAY, LRV: 37 |
| C | MFR:   | SHERWIN WILLIAMS                |
|   | COLOR: | (OR APPROVED EQUAL)             |
|   |        | SW 6277 - SPECIAL GRAY, LRV: 19 |
| D | MFR:   | SHERWIN WILLIAMS                |
|   | COLOR: | (OR APPROVED EQUAL)             |
|   |        | SW 9645 - BIG DIPPER, LRV: 6    |
| E | MFR:   | DUNN EDWARDS                    |
|   | COLOR: | (OR APPROVED EQUAL)             |
|   |        | DE 6364 - CAVERNOUS, LRV: 8     |
| F | MFR:   | SHERWIN WILLIAMS                |
|   | COLOR: | (OR APPROVED EQUAL)             |
|   |        | SW 7602 - INDIGO BATIK, LRV: 8  |

#### ALUMINUM STOREFRONT / GLAZING:

- |   |        |                             |
|---|--------|-----------------------------|
| G | MFR:   | VIRACON (OR APPROVED EQUAL) |
|   | TYPE:  | 1" INSULATED, REFLECTIVE    |
|   | COLOR: | VS26-08 SOLAR BLUE          |
| H | MFR:   | ARCADIA (OR APPROVED EQUAL) |
|   | TYPE:  | ANODIZED ALUMINUM           |
|   | COLOR: | AB-7, STANDARD DARK BRONZE  |

#### ACCENT PANEL:

- |   |         |                          |
|---|---------|--------------------------|
| J | MFR:    | BOARD FORM CONCRETE      |
|   | STYLE:  | (OR APPROVED EQUAL)      |
|   | FINISH: | RANDOM WIDTH WOOD PLANKS |
|   |         | NATURAL                  |


### KEYNOTES (ELEVATIONS)

NOTE: THE BUILDING ELEVATION KEYNOTES LISTED BELOW ARE TYPICAL TO THE BUILDING AND MAY NOT BE APPLICABLE AND/OR REFERENCED ON ALL SHEETS.

1. PAINTED CONCRETE TILT PANEL.
2. 1" INSULATED GLAZING.
3. BOARD FORM TILT PANEL ACCENT WALL.
4. HOLLOW METAL DOOR AND FRAME - PAINTED.
5. AL/GL DOOR TO MATCH WINDOW SYSTEM.
6. OVERHEAD DOOR.
7. STEEL CANOPY.
8. LINE OF ROOF BEYOND.
9. LINE OF FUTURE MECHANICAL UNIT BEYOND.
10. LIGHTING FIXTURE - SEE ELECTRICAL DRAWINGS.
11. NOT USED.
12. 1/2" RECESS IN PAINTED CONCRETE TILT PANEL. - TYP.
13. ADDRESS NUMBERS SHALL BE A MINIMUM OF 24" TALL WITH A 4" BRUSH STROKE OF A CONTRASTING COLOR TO THE BACKGROUND COLOR.


### GENERAL NOTES

- A. ALL EXTERIOR ARCHITECTURAL METALWORK TO BE PAINTED, WITH ALL WELDS GROUND NEAT AND VERY SMOOTH.
- B. EXTERIOR CAULKING AT MASONRY SHALL BE CUSTOM MATCH SILICONE OR POLYURETHANE.

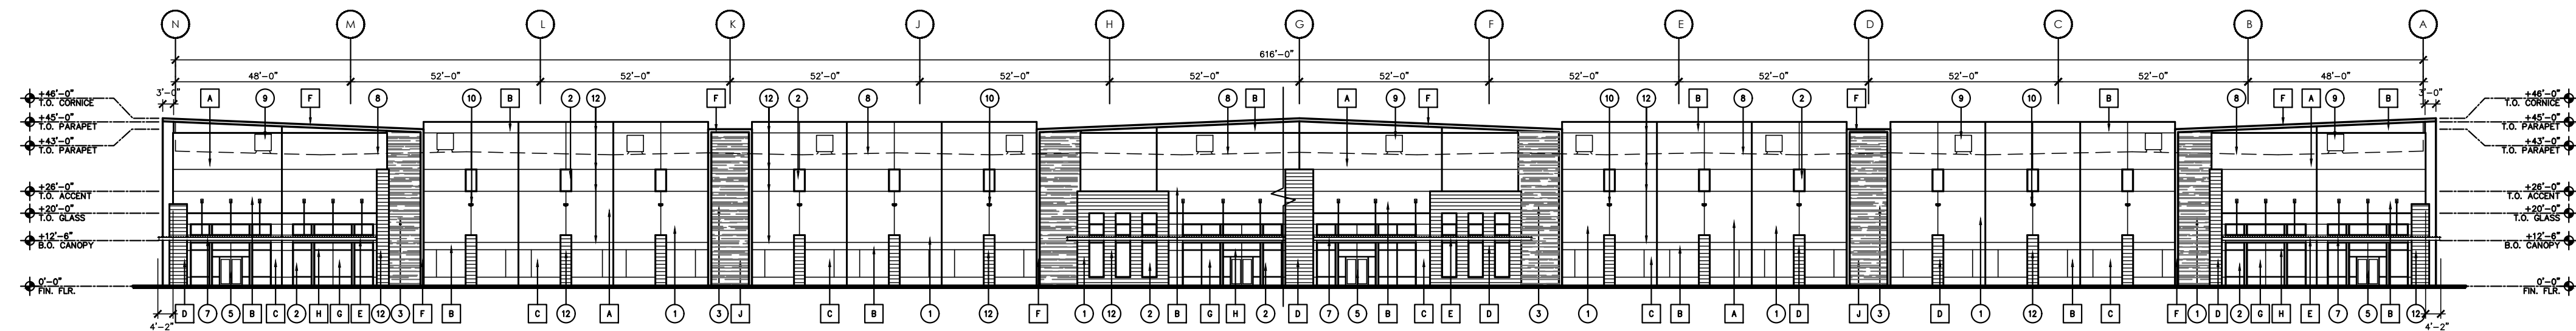


**BUILDING 3 - EAST ELEVATION**

SCALE: 1/32" = 1'-0"

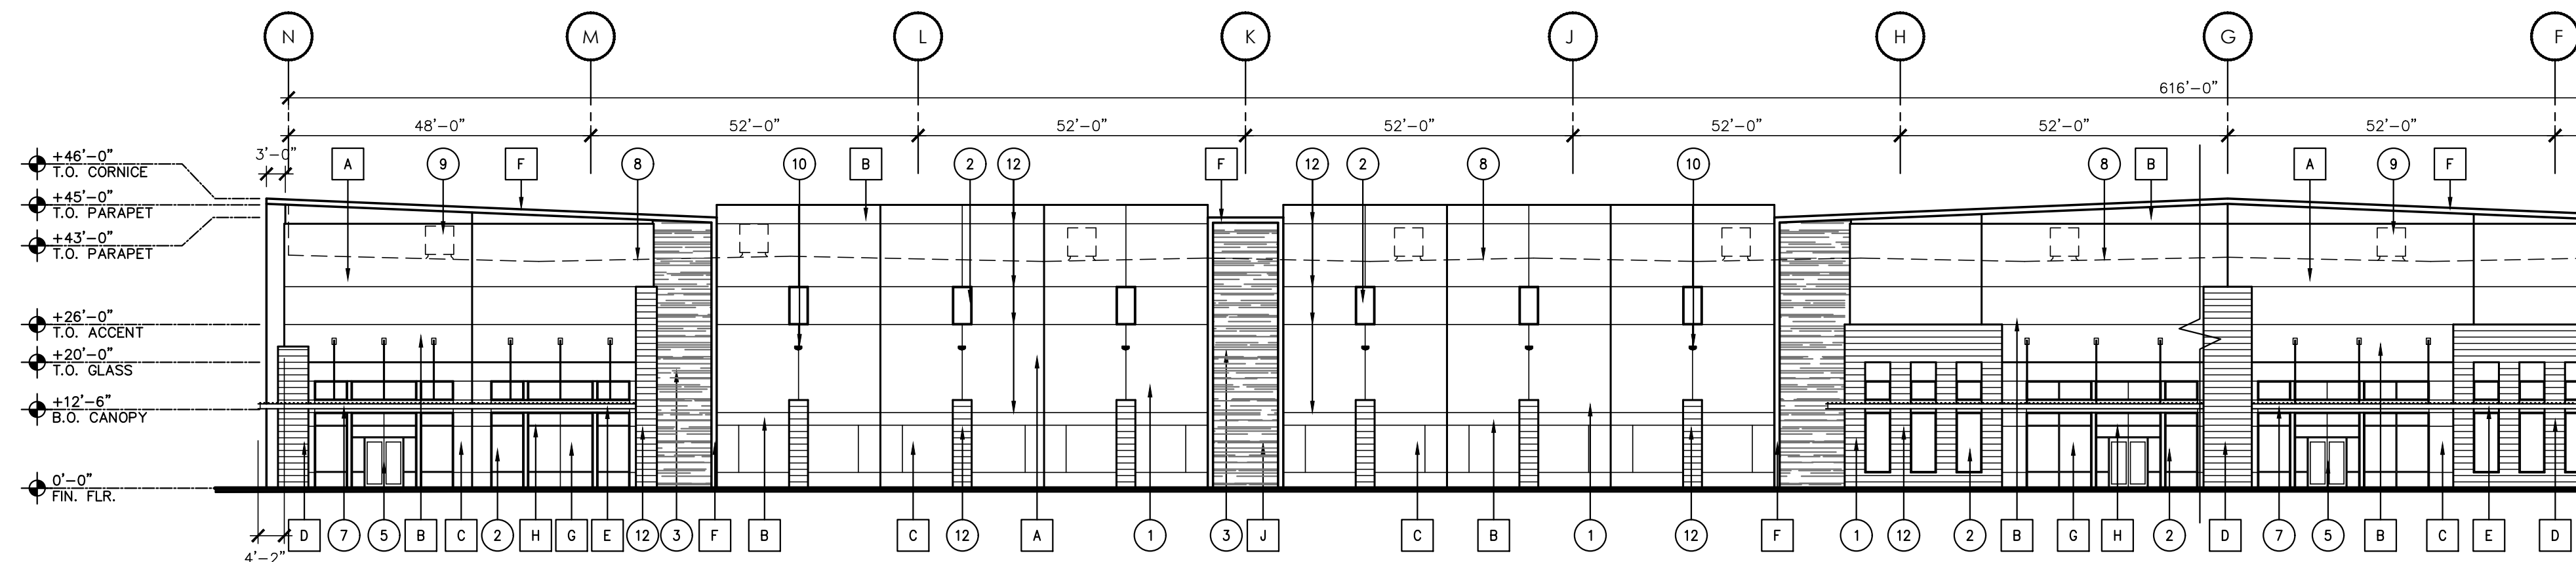


**BUILDING 3 - EAST ELEVATION (PARTIAL)**

SCALE: 1' = 20'-0"

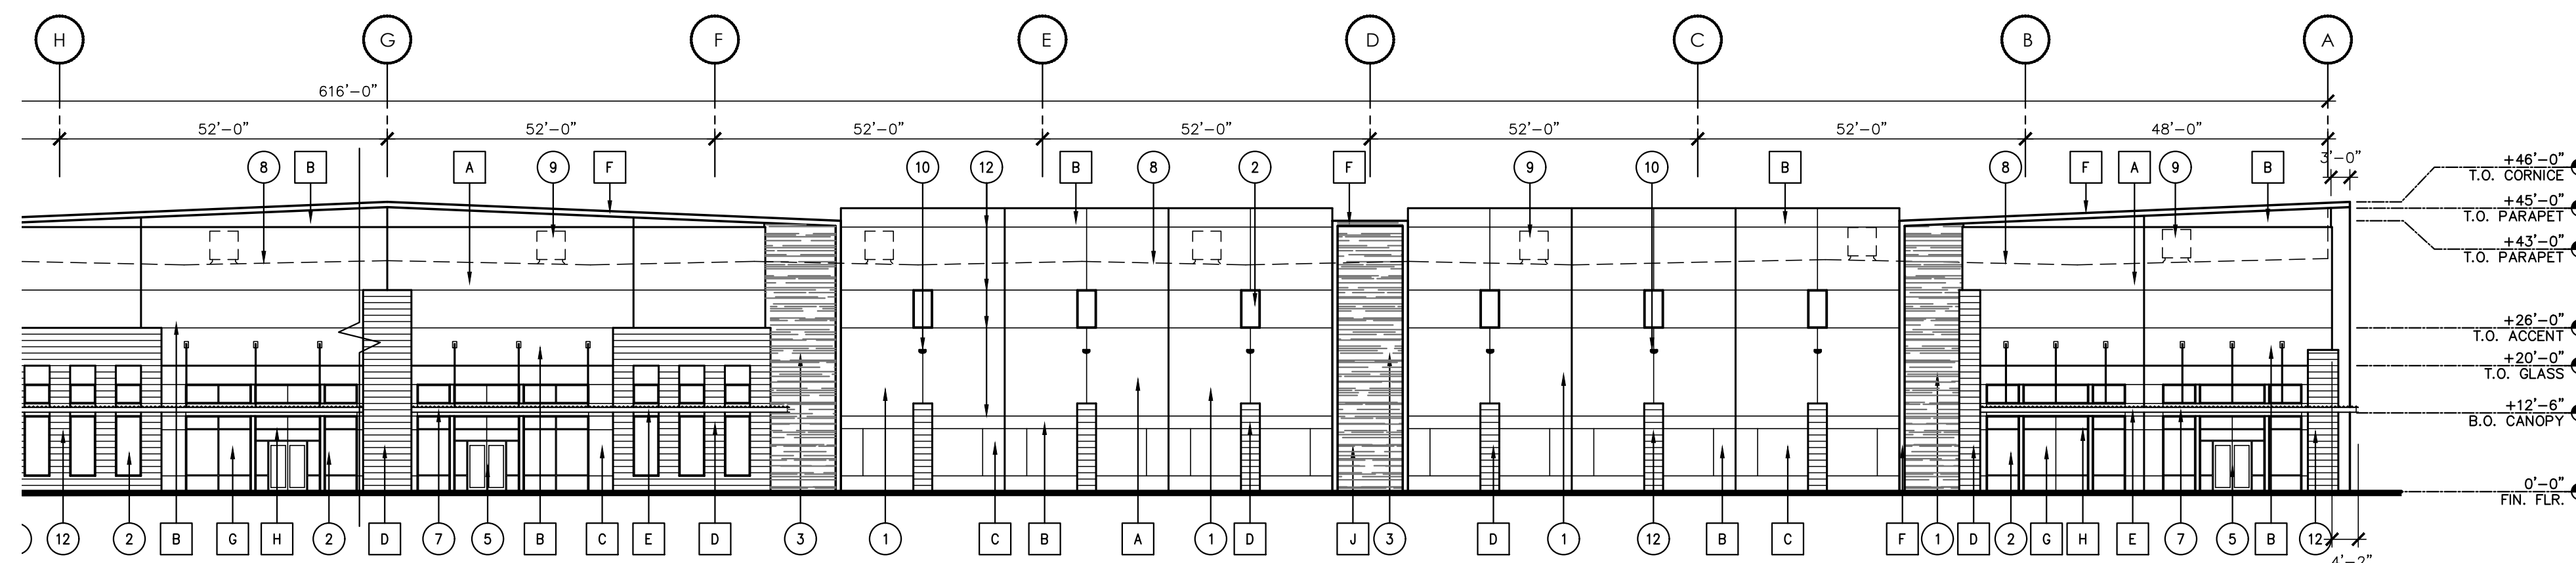

**BUILDING 3 - EAST ELEVATION (PARTIAL)**

SCALE: 1' = 20'-0"

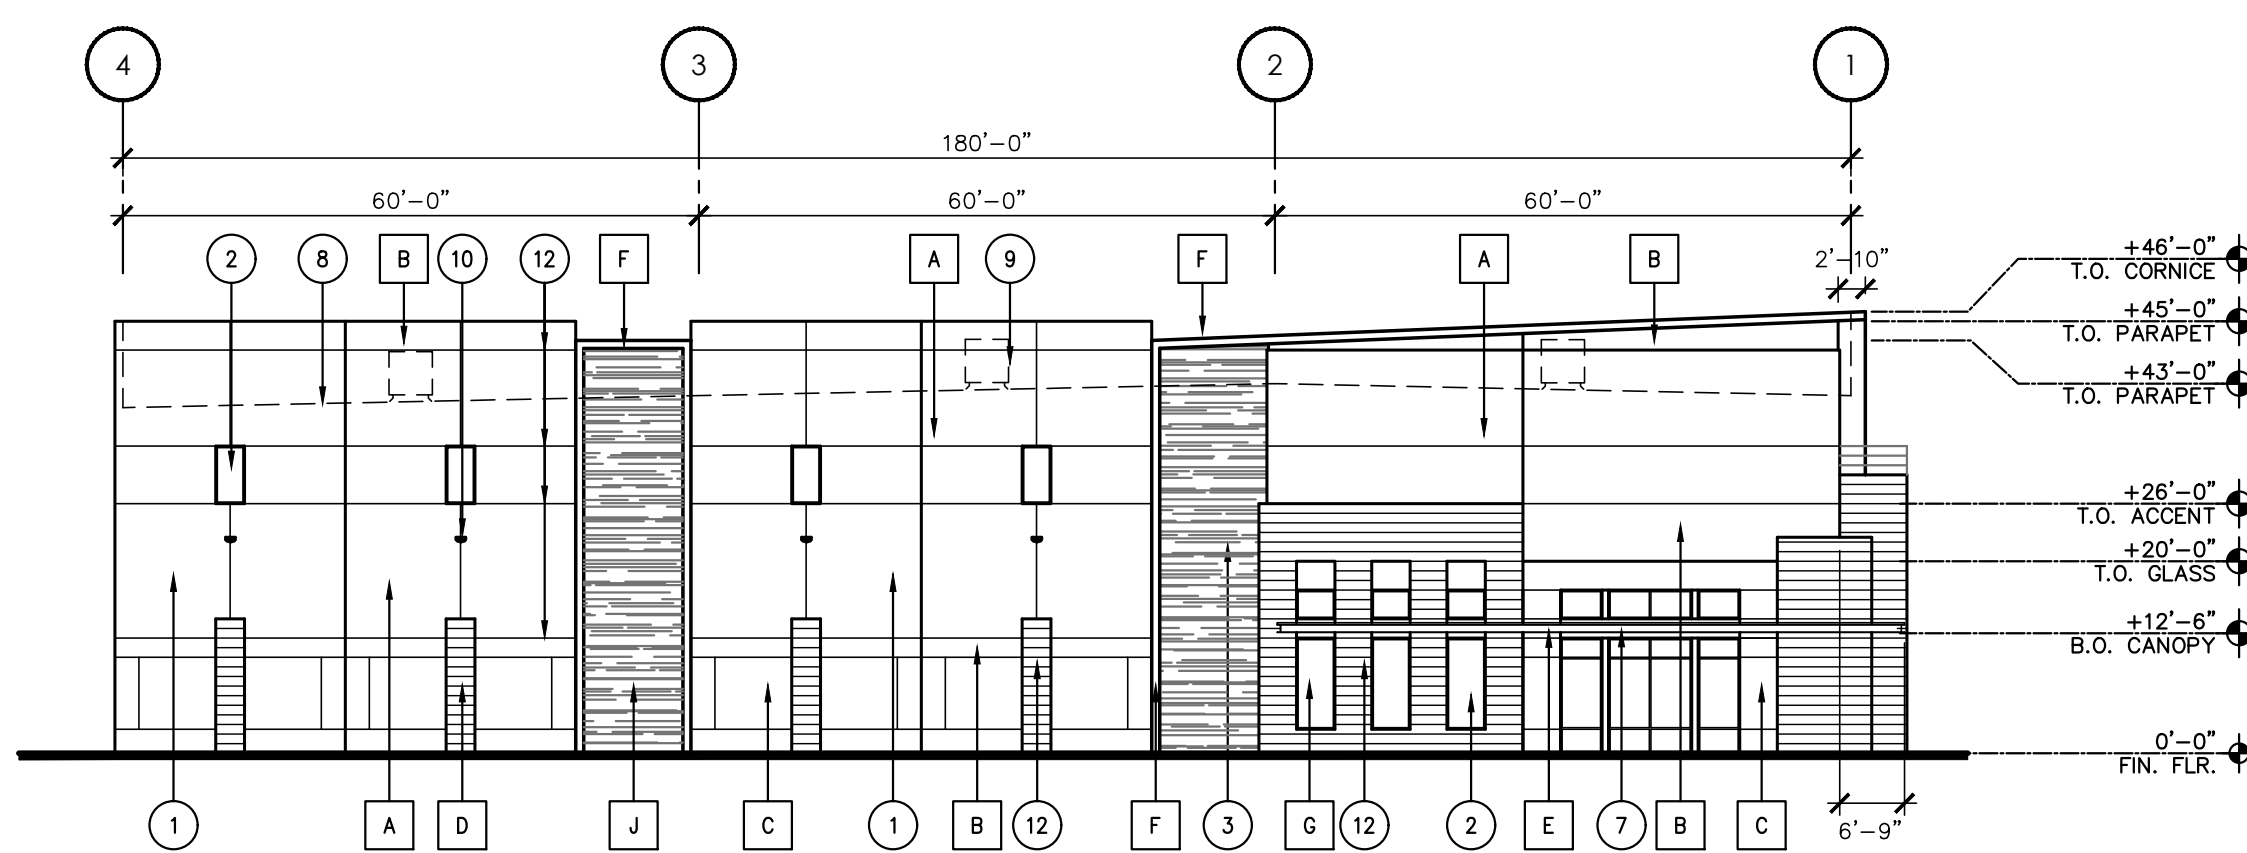

**BUILDING 3 - SOUTH ELEVATION**

SCALE: 1' = 20'-0"

### MATERIAL SCHEDULE

#### PAINT:

- |   |        |                                 |
|---|--------|---------------------------------|
| A | MFR:   | SHERWIN WILLIAMS                |
|   | COLOR: | (OR APPROVED EQUAL)             |
|   |        | SW 6518 - SKI SLOPE, LRV: 78    |
| B | MFR:   | SHERWIN WILLIAMS                |
|   | COLOR: | (OR APPROVED EQUAL)             |
|   |        | SW 7073 - NETWORK GRAY, LRV: 37 |
| C | MFR:   | SHERWIN WILLIAMS                |
|   | COLOR: | (OR APPROVED EQUAL)             |
|   |        | SW 6277 - SPECIAL GRAY, LRV: 19 |
| D | MFR:   | SHERWIN WILLIAMS                |
|   | COLOR: | (OR APPROVED EQUAL)             |
|   |        | SW 9645 - BIG DIPPER, LRV: 6    |
| E | MFR:   | DUNN EDWARDS                    |
|   | COLOR: | (OR APPROVED EQUAL)             |
|   |        | DE 6364 - CAVERNOUS, LRV: 8     |
| F | MFR:   | SHERWIN WILLIAMS                |
|   | COLOR: | (OR APPROVED EQUAL)             |
|   |        | SW 7602 - INDIGO BATIK, LRV: 8  |

#### ALUMINUM STOREFRONT / GLAZING:

- |   |        |                             |
|---|--------|-----------------------------|
| G | MFR:   | VIRACON (OR APPROVED EQUAL) |
|   | TYPE:  | 1" INSULATED, REFLECTIVE    |
|   | COLOR: | VS26-08 SOLAR BLUE          |
| H | MFR:   | ARCADIA (OR APPROVED EQUAL) |
|   | TYPE:  | ANODIZED ALUMINUM           |
|   | COLOR: | AB-7, STANDARD DARK BRONZE  |

#### ACCENT PANEL:

- |   |         |                          |
|---|---------|--------------------------|
| J | MFR:    | BOARD FORM CONCRETE      |
|   | STYLE:  | (OR APPROVED EQUAL)      |
|   | FINISH: | RANDOM WIDTH WOOD PLANKS |
|   |         | NATURAL                  |


### KEYNOTES (ELEVATIONS)

NOTE: THE BUILDING ELEVATION KEYNOTES LISTED BELOW ARE TYPICAL TO THE BUILDING AND MAY NOT BE APPLICABLE AND/OR REFERENCED ON ALL SHEETS.

1. PAINTED CONCRETE TILT PANEL.
2. 1" INSULATED GLAZING.
3. BOARD FORM TILT PANEL ACCENT WALL.
4. HOLLOW METAL DOOR AND FRAME - PAINTED.
5. AL/GL DOOR TO MATCH WINDOW SYSTEM.
6. OVERHEAD DOOR.
7. STEEL CANOPY.
8. LINE OF ROOF BEYOND.
9. LINE OF FUTURE MECHANICAL UNIT BEYOND.
10. LIGHTING FIXTURE - SEE ELECTRICAL DRAWINGS.
11. NOT USED.
12. 1/2" RECESS IN PAINTED CONCRETE TILT PANEL. - TYP.
13. ADDRESS NUMBERS SHALL BE A MINIMUM OF 24" TALL WITH A 4" BRUSH STROKE OF A CONTRASTING COLOR TO THE BACKGROUND COLOR.


### GENERAL NOTES

- A. ALL EXTERIOR ARCHITECTURAL METALWORK TO BE PAINTED, WITH ALL WELDS GROUND NEAT AND VERY SMOOTH.
- B. EXTERIOR CAULKING AT MASONRY SHALL BE CUSTOM MATCH SILICONE OR POLYURETHANE.

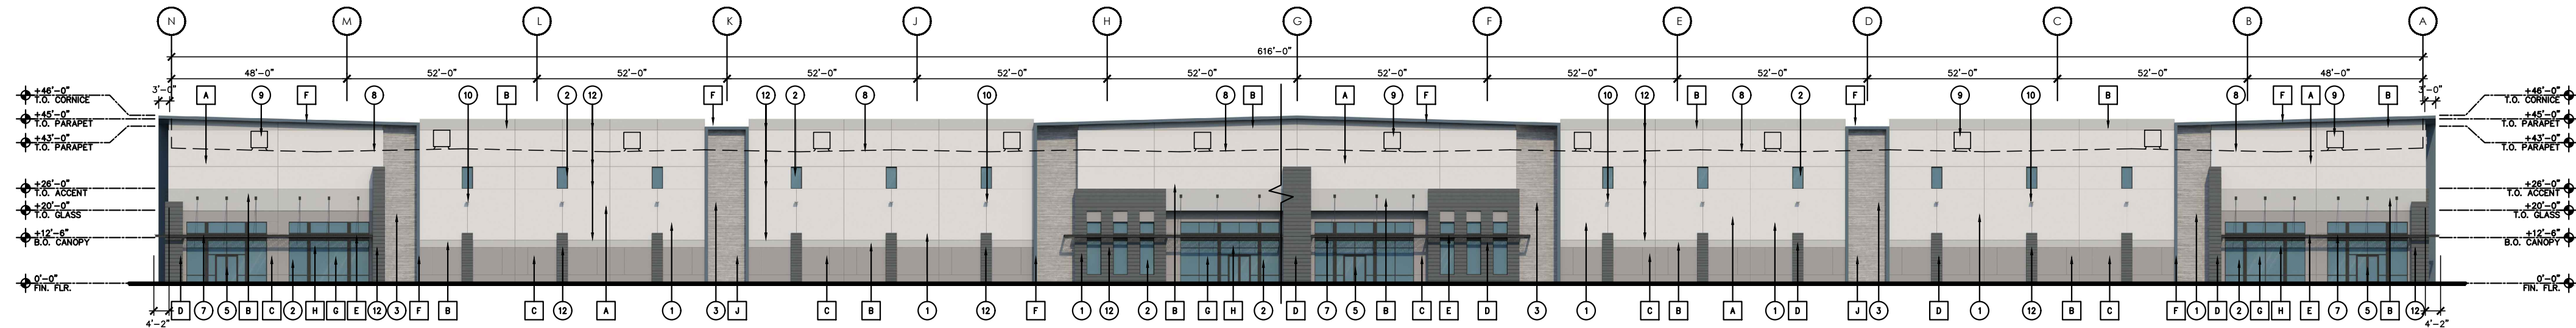


BUILDING 3 - EAST ELEVATION

SCALE: 1/32" = 1'-0"

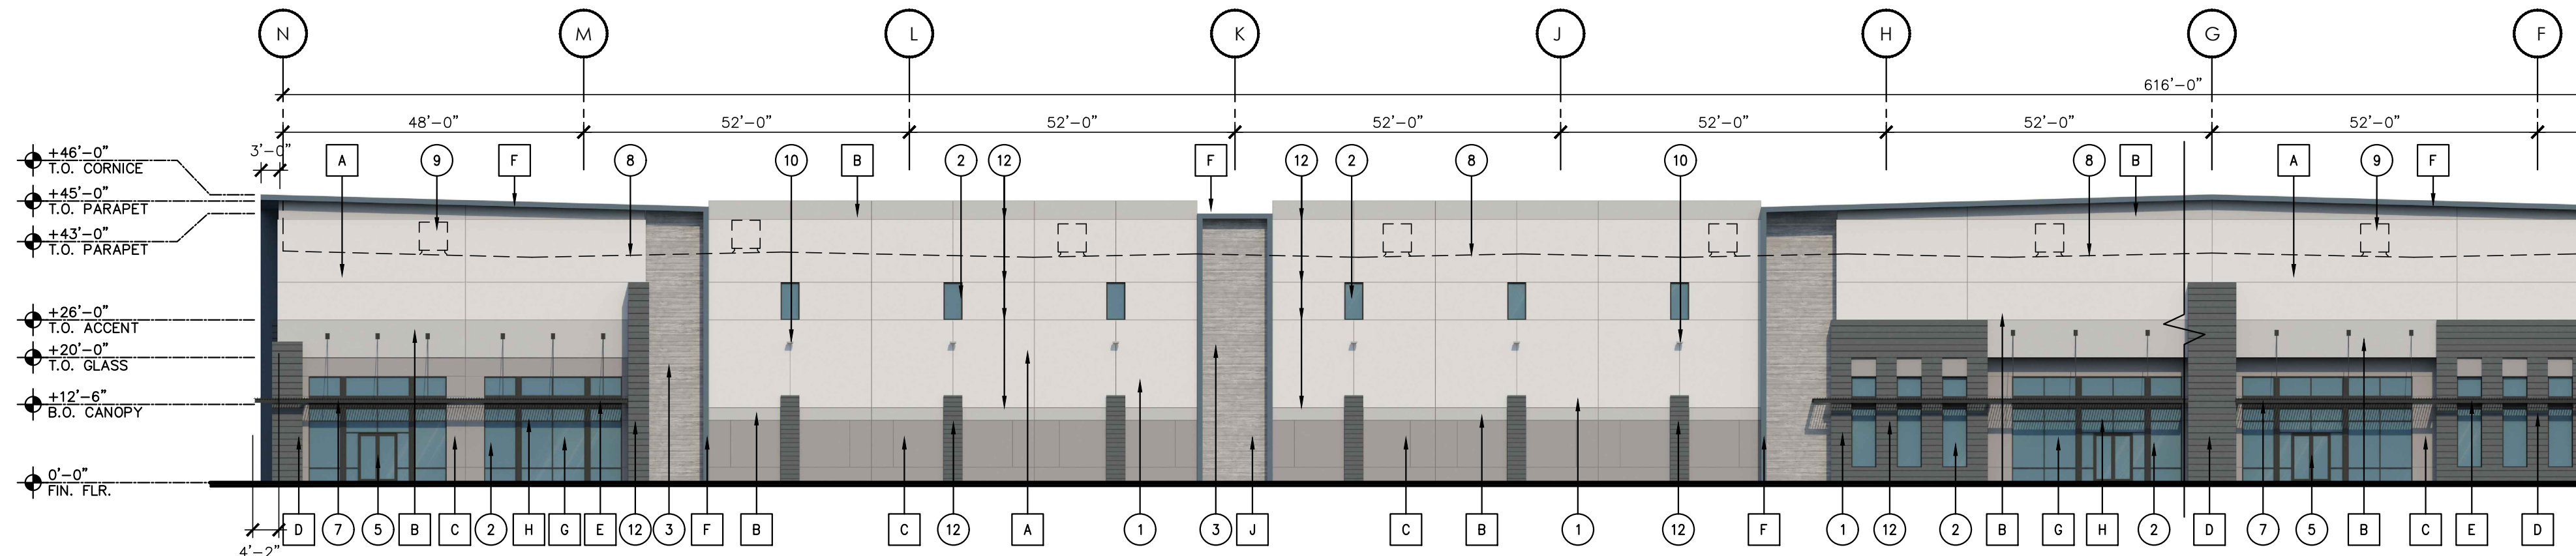


BUILDING 3 - EAST ELEVATION (PARTIAL)

SCALE: 1' = 20'-0"

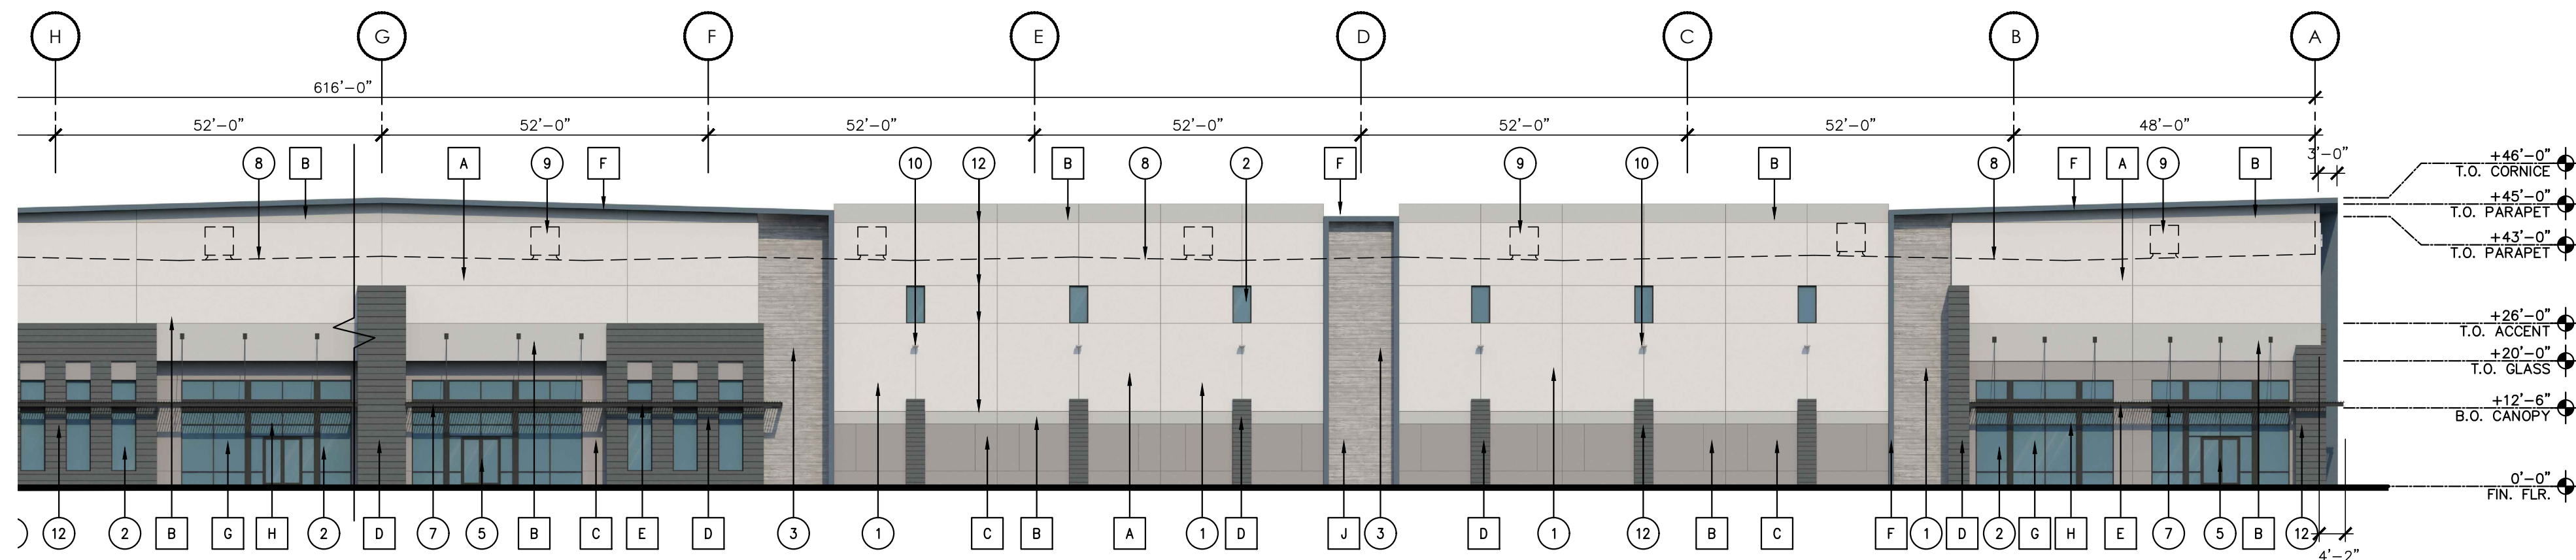

BUILDING 3 - EAST ELEVATION (PARTIAL)

SCALE: 1' = 20'-0"

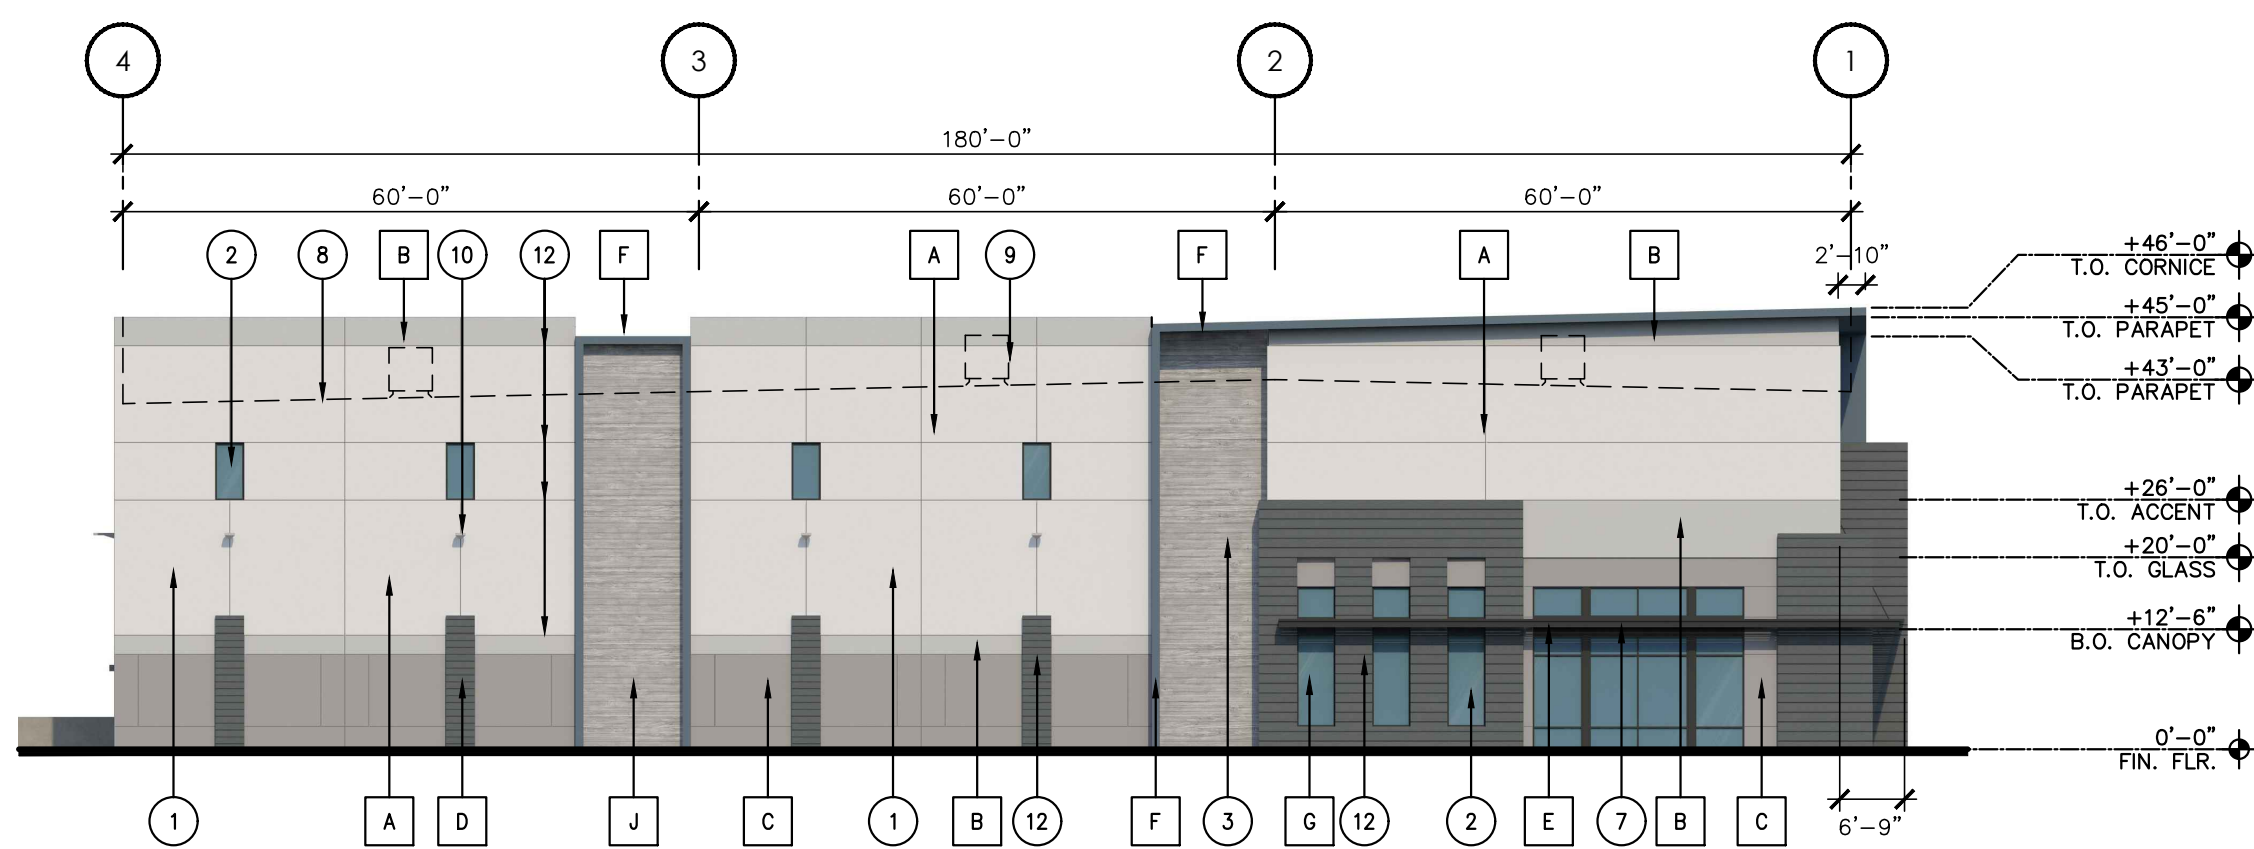

BUILDING 3 - SOUTH ELEVATION

SCALE: 1' = 20'-0"

**MATERIAL SCHEDULE**

**PAINT:**

- |          |        |                                 |
|----------|--------|---------------------------------|
| <b>A</b> | MFR:   | SHERWIN WILLIAMS                |
|          | COLOR: | (OR APPROVED EQUAL)             |
|          |        | SW 6518 - SKI SLOPE, LRV: 78    |
| <b>B</b> | MFR:   | SHERWIN WILLIAMS                |
|          | COLOR: | (OR APPROVED EQUAL)             |
|          |        | SW 7073 - NETWORK GRAY, LRV: 37 |
| <b>C</b> | MFR:   | SHERWIN WILLIAMS                |
|          | COLOR: | (OR APPROVED EQUAL)             |
|          |        | SW 6277 - SPECIAL GRAY, LRV: 19 |
| <b>D</b> | MFR:   | SHERWIN WILLIAMS                |
|          | COLOR: | (OR APPROVED EQUAL)             |
|          |        | SW 9645 - BIG DIPPER, LRV: 6    |
| <b>E</b> | MFR:   | DUNN EDWARDS                    |
|          | COLOR: | (OR APPROVED EQUAL)             |
|          |        | DE 6364 - CAVERNOUS, LRV: 8     |
| <b>F</b> | MFR:   | SHERWIN WILLIAMS                |
|          | COLOR: | (OR APPROVED EQUAL)             |
|          |        | SW 7602 - INDIGO BATIK, LRV: 8  |

**ALUMINUM STOREFRONT / GLAZING:**

- |          |        |                             |
|----------|--------|-----------------------------|
| <b>G</b> | MFR:   | VIRACON (OR APPROVED EQUAL) |
|          | TYPE:  | 1" INSULATED, REFLECTIVE    |
|          | COLOR: | VS26-08 SOLAR BLUE          |
| <b>H</b> | MFR:   | ARCADIA (OR APPROVED EQUAL) |
|          | TYPE:  | ANODIZED ALUMINUM           |
|          | COLOR: | AB-7, STANDARD DARK BRONZE  |

**ACCENT PANEL:**

- |          |         |                          |
|----------|---------|--------------------------|
| <b>J</b> | MFR:    | BOARD FORM CONCRETE      |
|          | STYLE:  | (OR APPROVED EQUAL)      |
|          | FINISH: | RANDOM WIDTH WOOD PLANKS |
|          |         | NATURAL                  |


**KEYNOTES (ELEVATIONS)**

NOTE: THE BUILDING ELEVATION KEYNOTES LISTED BELOW ARE TYPICAL TO THE BUILDING AND MAY NOT BE APPLICABLE AND/OR REFERENCED ON ALL SHEETS.

1. PAINTED CONCRETE TILT PANEL.
2. 1" INSULATED GLAZING.
3. BOARD FORM TILT PANEL ACCENT WALL.
4. HOLLOW METAL DOOR AND FRAME - PAINTED.
5. AL/GL DOOR TO MATCH WINDOW SYSTEM.
6. OVERHEAD DOOR.
7. STEEL CANOPY.
8. LINE OF ROOF BEYOND.
9. LINE OF FUTURE MECHANICAL UNIT BEYOND.
10. LIGHTING FIXTURE - SEE ELECTRICAL DRAWINGS.
11. NOT USED.
12. 1/2" RECESS IN PAINTED CONCRETE TILT PANEL. - TYP.
13. ADDRESS NUMBERS SHALL BE A MINIMUM OF 24" TALL WITH A 4" BRUSH STROKE OF A CONTRASTING COLOR TO THE BACKGROUND COLOR.


**GENERAL NOTES**

- A. ALL EXTERIOR ARCHITECTURAL METALWORK TO BE PAINTED, WITH ALL WELDS GROUND NEAT AND VERY SMOOTH.
- B. EXTERIOR CAULKING AT MASONRY SHALL BE CUSTOM MATCH SILICONE OR POLYURETHANE.

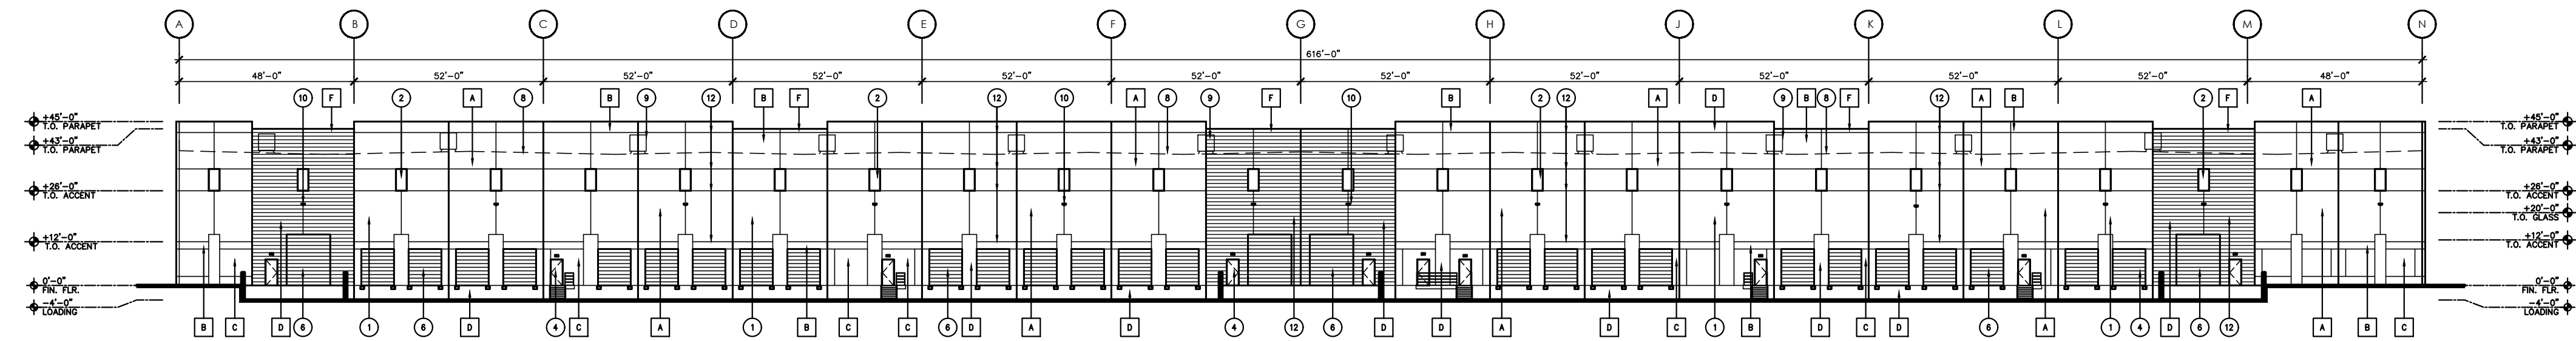


BUILDING 3 - WEST ELEVATION

SCALE: 1/32" = 1'-0"

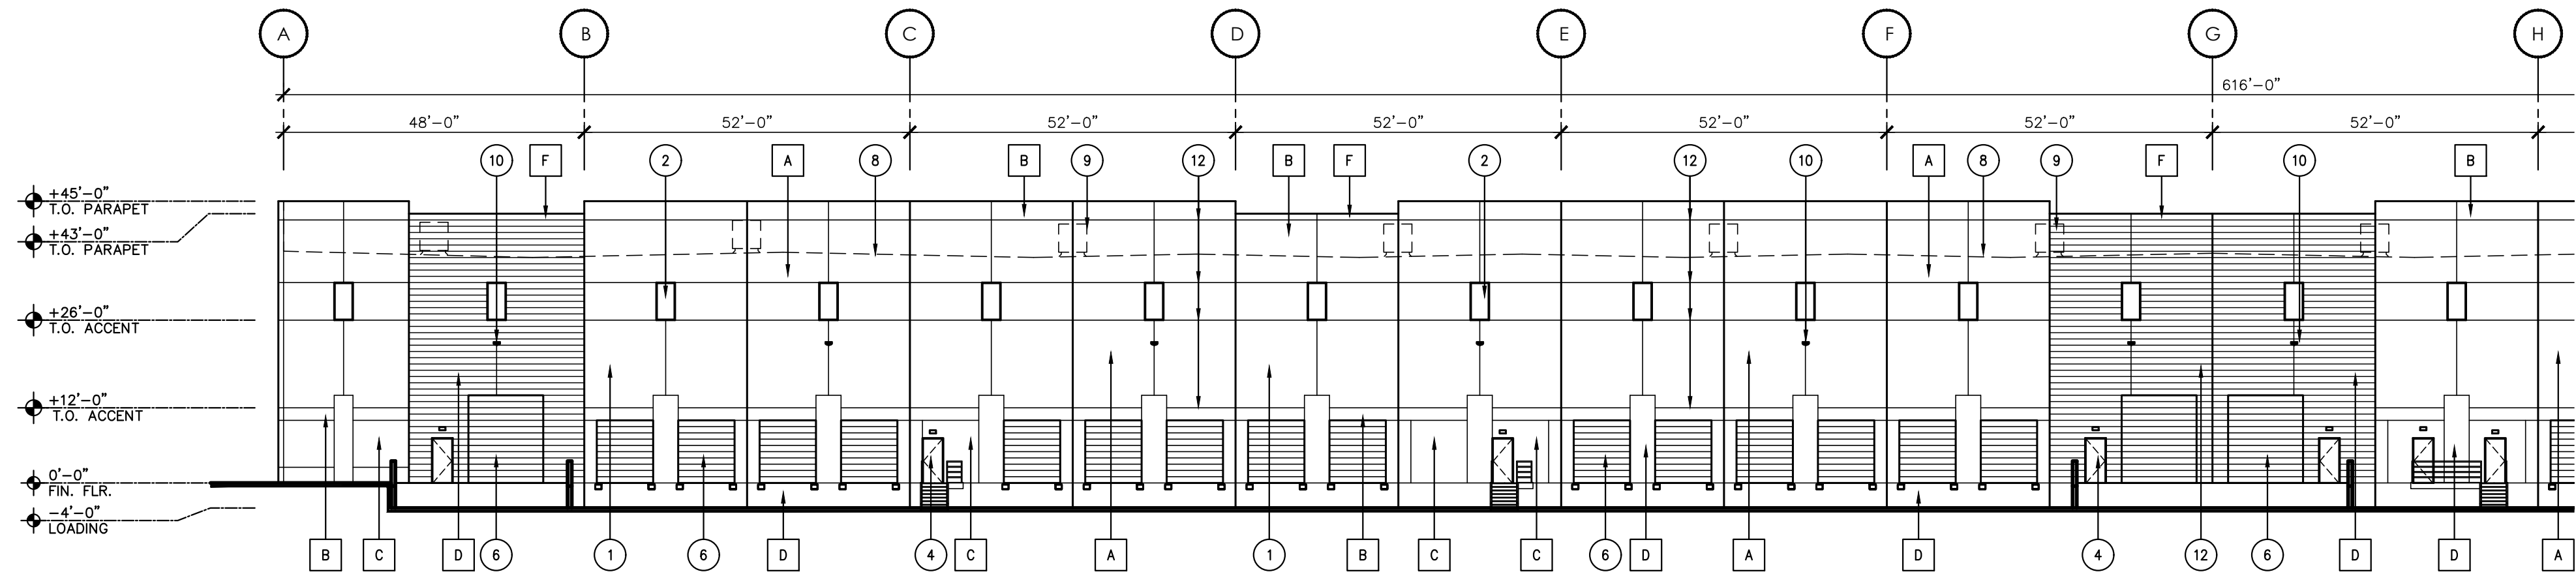


BUILDING 3 - WEST ELEVATION (PARTIAL)

SCALE: 1" = 20'-0"

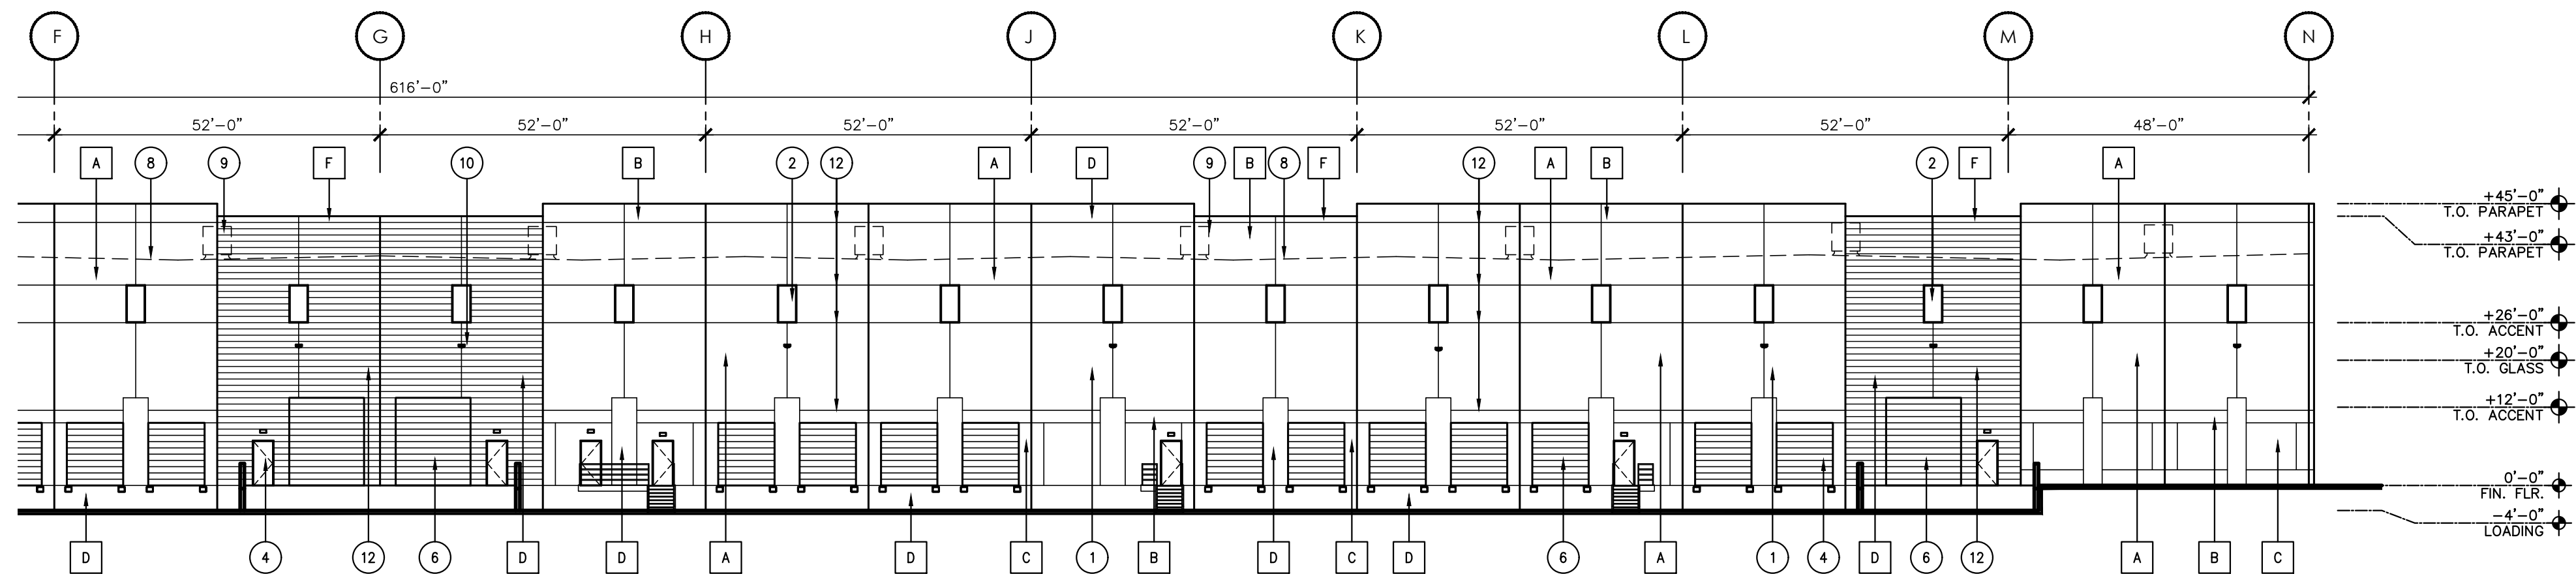

BUILDING 3 - WEST ELEVATION (PARTIAL)

SCALE: 1" = 20'-0"

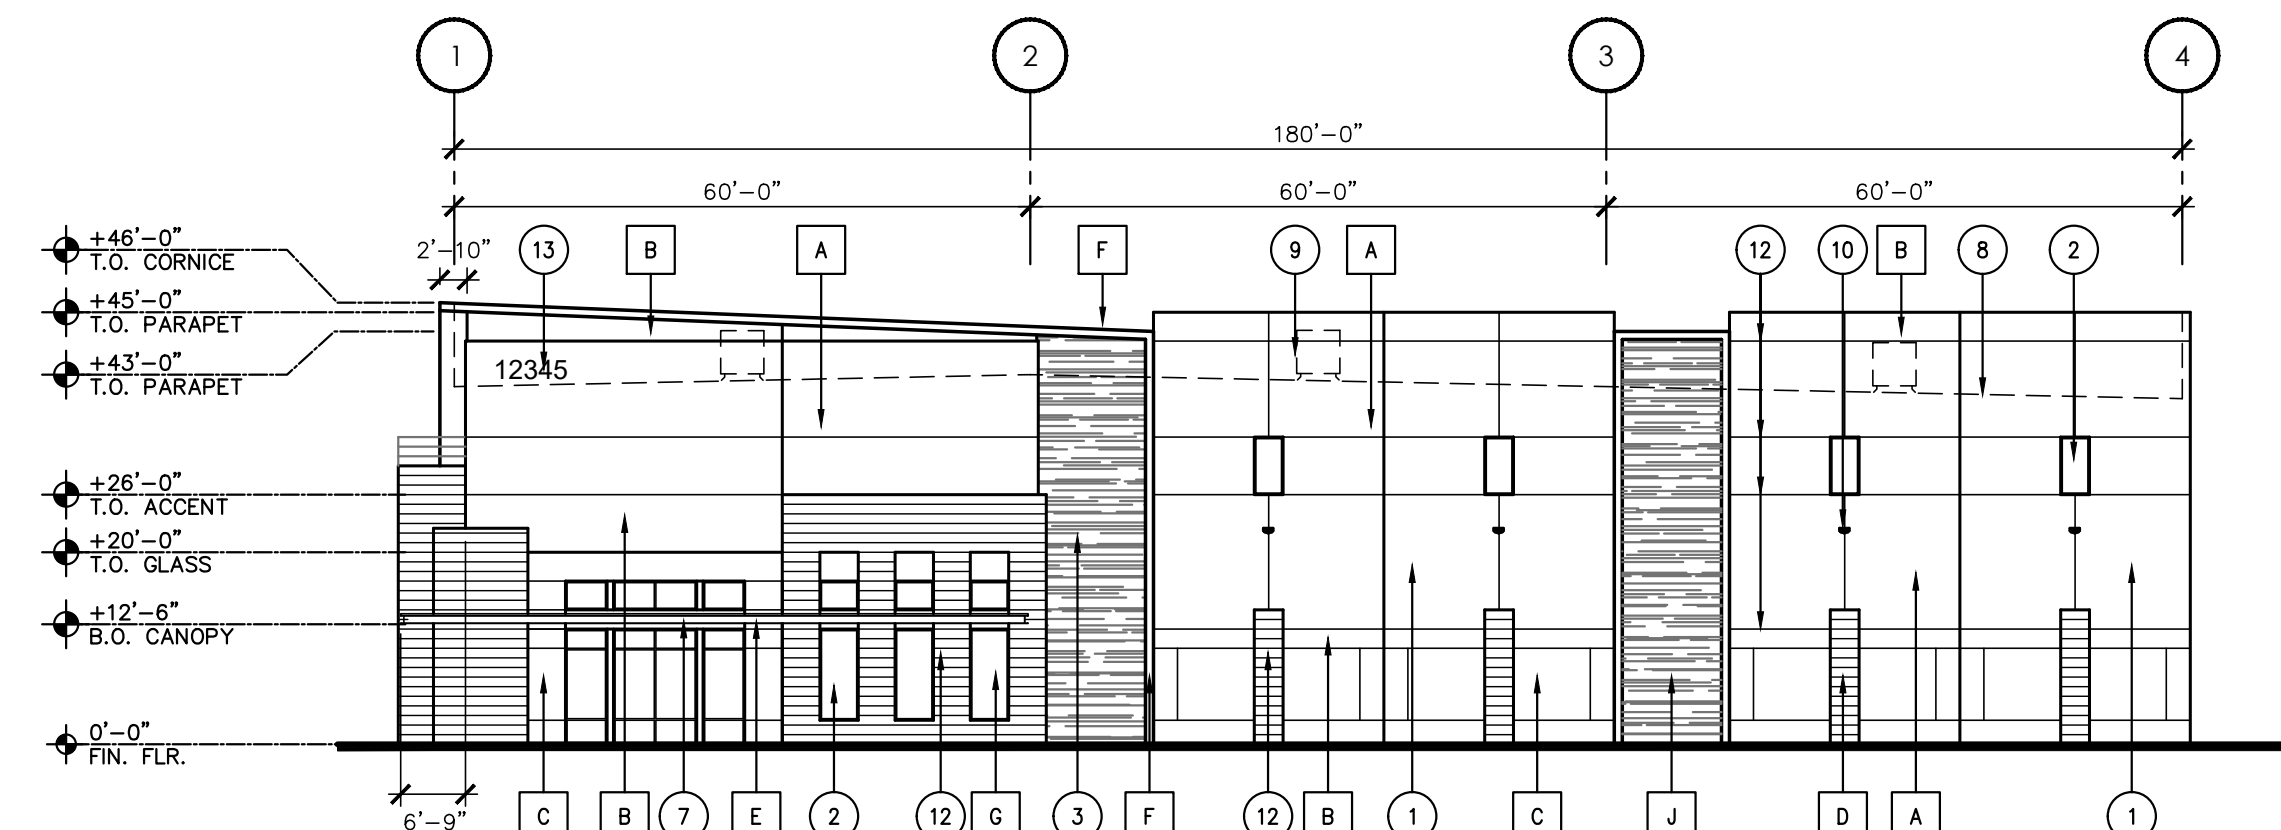

BUILDING 3 - NORTH ELEVATION

SCALE: 1" = 20'-0"

**MATERIAL SCHEDULE**

**PAIN:**

- |   |        |                                 |
|---|--------|---------------------------------|
| A | MFR:   | SHERWIN WILLIAMS                |
|   | COLOR: | (OR APPROVED EQUAL)             |
|   |        | SW 6518 - SKI SLOPE, LRV: 78    |
| B | MFR:   | SHERWIN WILLIAMS                |
|   | COLOR: | (OR APPROVED EQUAL)             |
|   |        | SW 7073 - NETWORK GRAY, LRV: 37 |
| C | MFR:   | SHERWIN WILLIAMS                |
|   | COLOR: | (OR APPROVED EQUAL)             |
|   |        | SW 6277 - SPECIAL GRAY, LRV: 19 |
| D | MFR:   | SHERWIN WILLIAMS                |
|   | COLOR: | (OR APPROVED EQUAL)             |
|   |        | SW 9645 - BIG DIPPER, LRV: 6    |
| E | MFR:   | DUNN EDWARDS                    |
|   | COLOR: | (OR APPROVED EQUAL)             |
|   |        | DE 6364 - CAVERNOUS, LRV: 8     |
| F | MFR:   | SHERWIN WILLIAMS                |
|   | COLOR: | (OR APPROVED EQUAL)             |
|   |        | SW 7602 - INDIGO BATIK, LRV: 8  |

**ALUMINUM STOREFRONT / GLAZING:**

- |   |        |                             |
|---|--------|-----------------------------|
| G | MFR:   | VIRACON (OR APPROVED EQUAL) |
|   | TYPE:  | 1" INSULATED, REFLECTIVE    |
|   | COLOR: | VS26-08 SOLAR BLUE          |
| H | MFR:   | ARCADIA (OR APPROVED EQUAL) |
|   | TYPE:  | ANODIZED ALUMINUM           |
|   | COLOR: | AB-7, STANDARD DARK BRONZE  |

**ACCENT PANEL:**

- |   |         |                          |
|---|---------|--------------------------|
| J | MFR:    | BOARD FORM CONCRETE      |
|   | STYLE:  | (OR APPROVED EQUAL)      |
|   | FINISH: | RANDOM WIDTH WOOD PLANKS |
|   |         | NATURAL                  |


**KEYNOTES (ELEVATIONS)**

NOTE: THE BUILDING ELEVATION KEYNOTES LISTED BELOW ARE TYPICAL TO THE BUILDING AND MAY NOT BE APPLICABLE AND/OR REFERENCED ON ALL SHEETS.

1. PAINTED CONCRETE TILT PANEL.
2. 1" INSULATED GLAZING.
3. BOARD FORM TILT PANEL ACCENT WALL.
4. HOLLOW METAL DOOR AND FRAME - PAINTED.
5. AL/GL DOOR TO MATCH WINDOW SYSTEM.
6. OVERHEAD DOOR.
7. STEEL CANOPY.
8. LINE OF ROOF BEYOND.
9. LINE OF FUTURE MECHANICAL UNIT BEYOND.
10. LIGHTING FIXTURE - SEE ELECTRICAL DRAWINGS.
11. NOT USED.
12. 1/2" RECESS IN PAINTED CONCRETE TILT PANEL. - TYP.
13. ADDRESS NUMBERS SHALL BE A MINIMUM OF 24" TALL WITH A 4" BRUSH STROKE OF A CONTRASTING COLOR TO THE BACKGROUND COLOR.


**GENERAL NOTES**

- A. ALL EXTERIOR ARCHITECTURAL METALWORK TO BE PAINTED, WITH ALL WELDS GROUND NEAT AND VERY SMOOTH.
- B. EXTERIOR CAULKING AT MASONRY SHALL BE CUSTOM MATCH SILICONE OR POLYURETHANE.

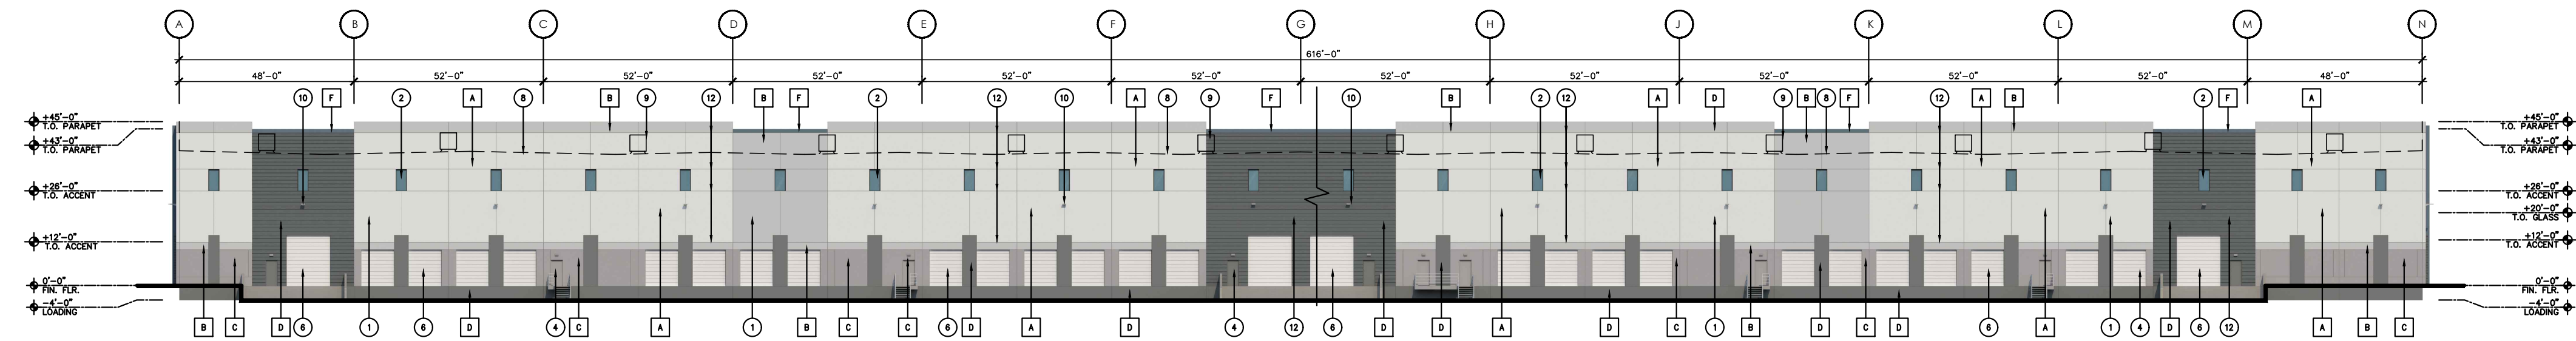


BUILDING 3 - WEST ELEVATION

SCALE: 1/32" = 1'-0"

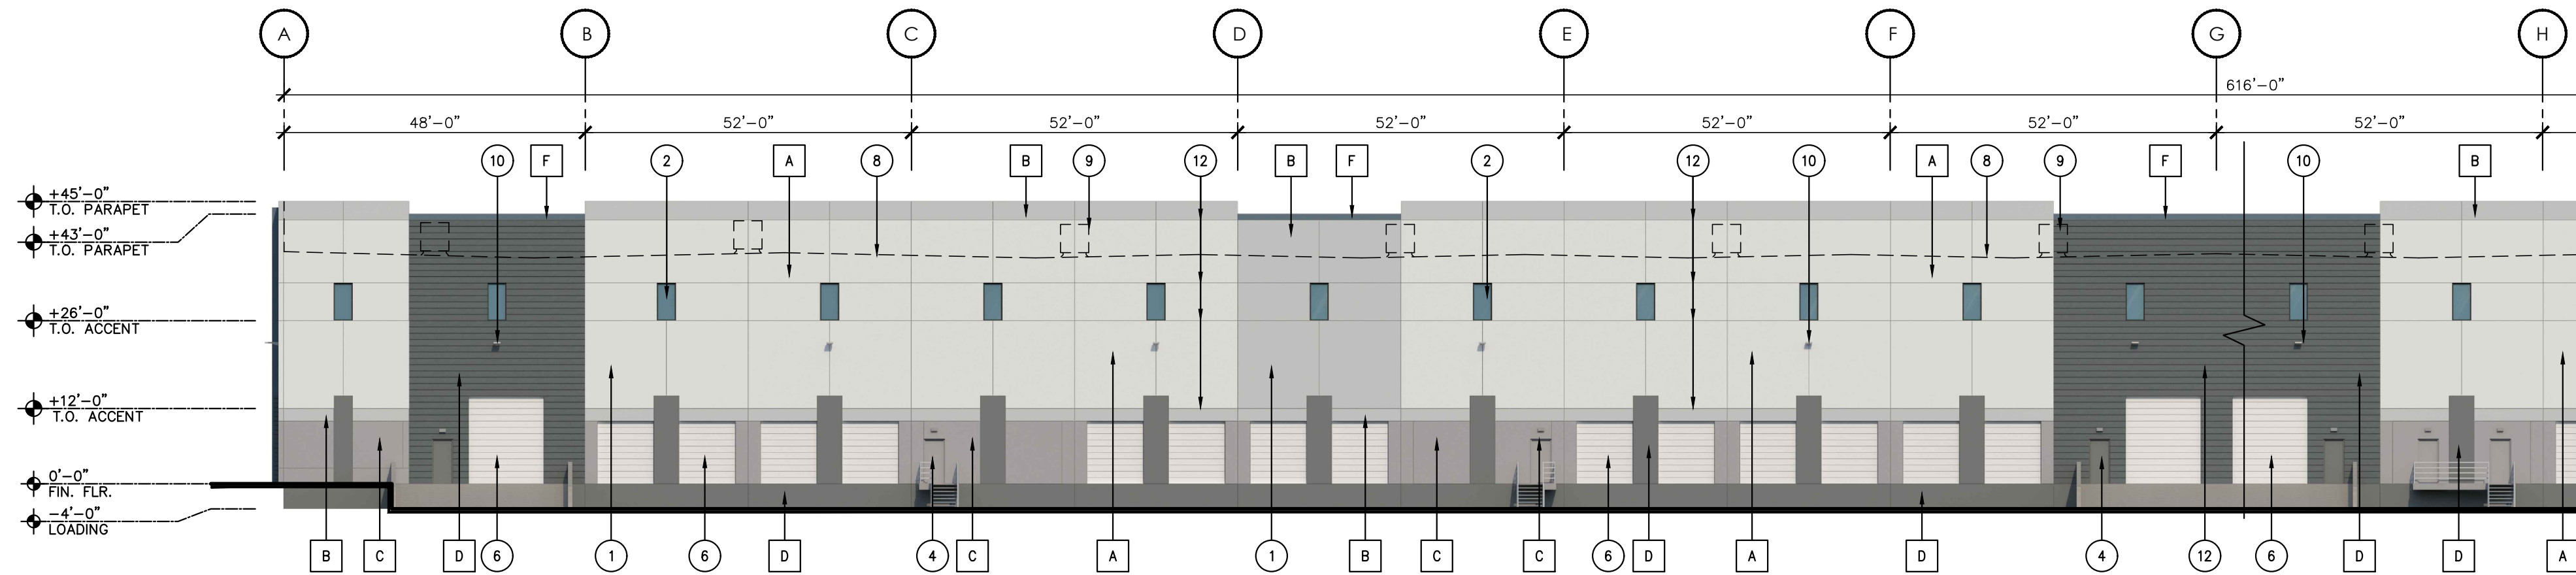


BUILDING 3 - WEST ELEVATION (PARTIAL)

SCALE: 1" = 20'-0"

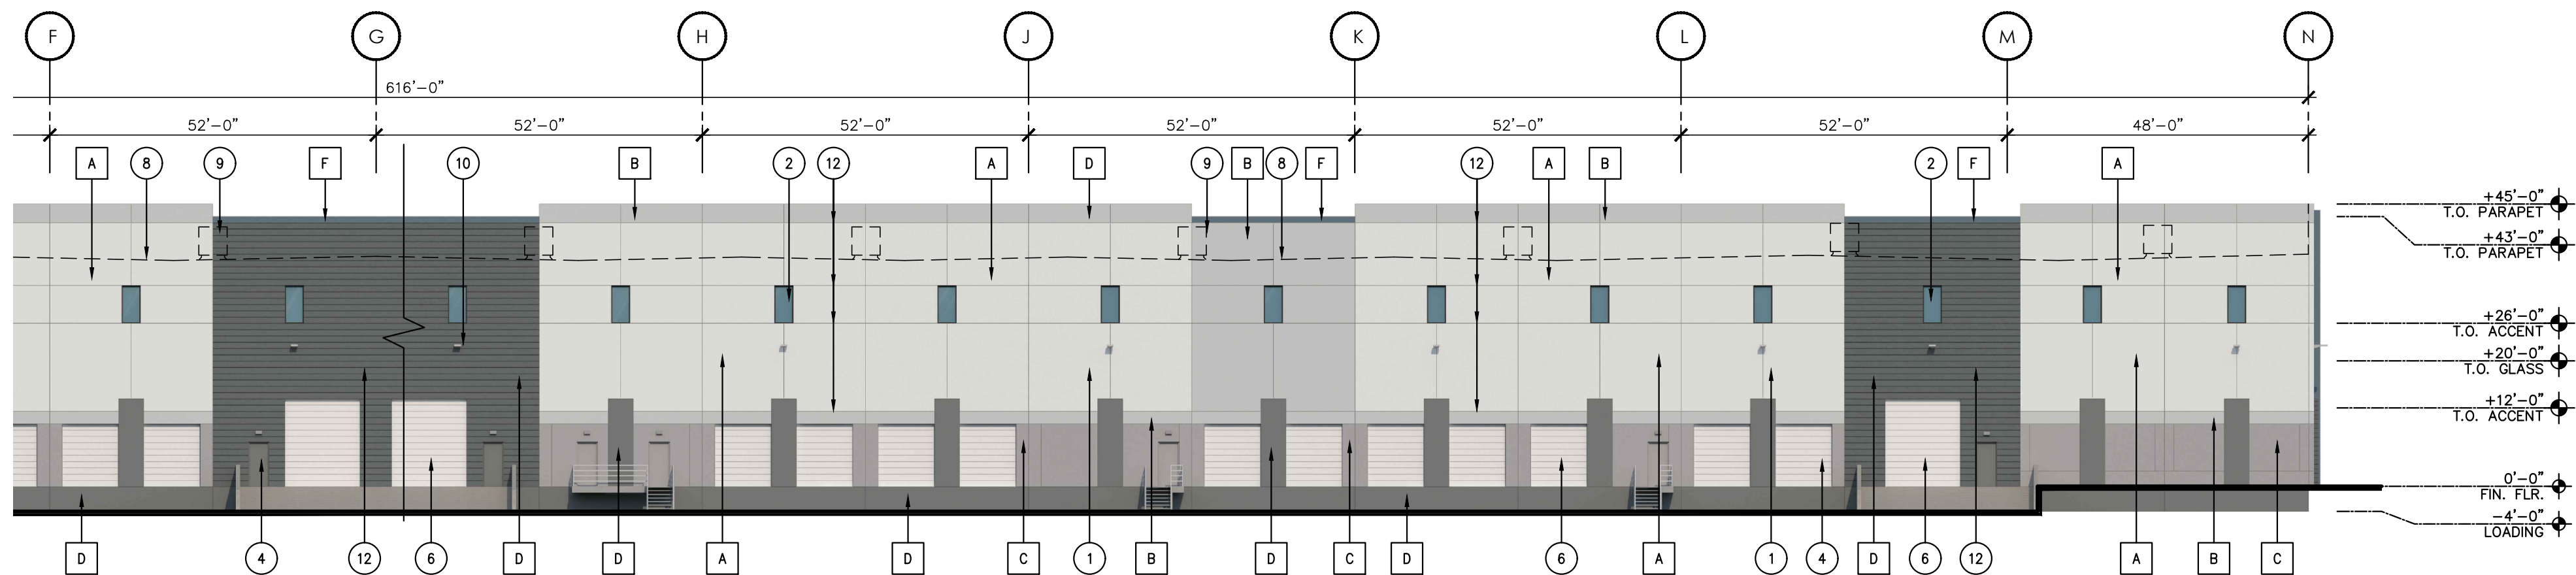

BUILDING 3 - WEST ELEVATION (PARTIAL)

SCALE: 1" = 20'-0"

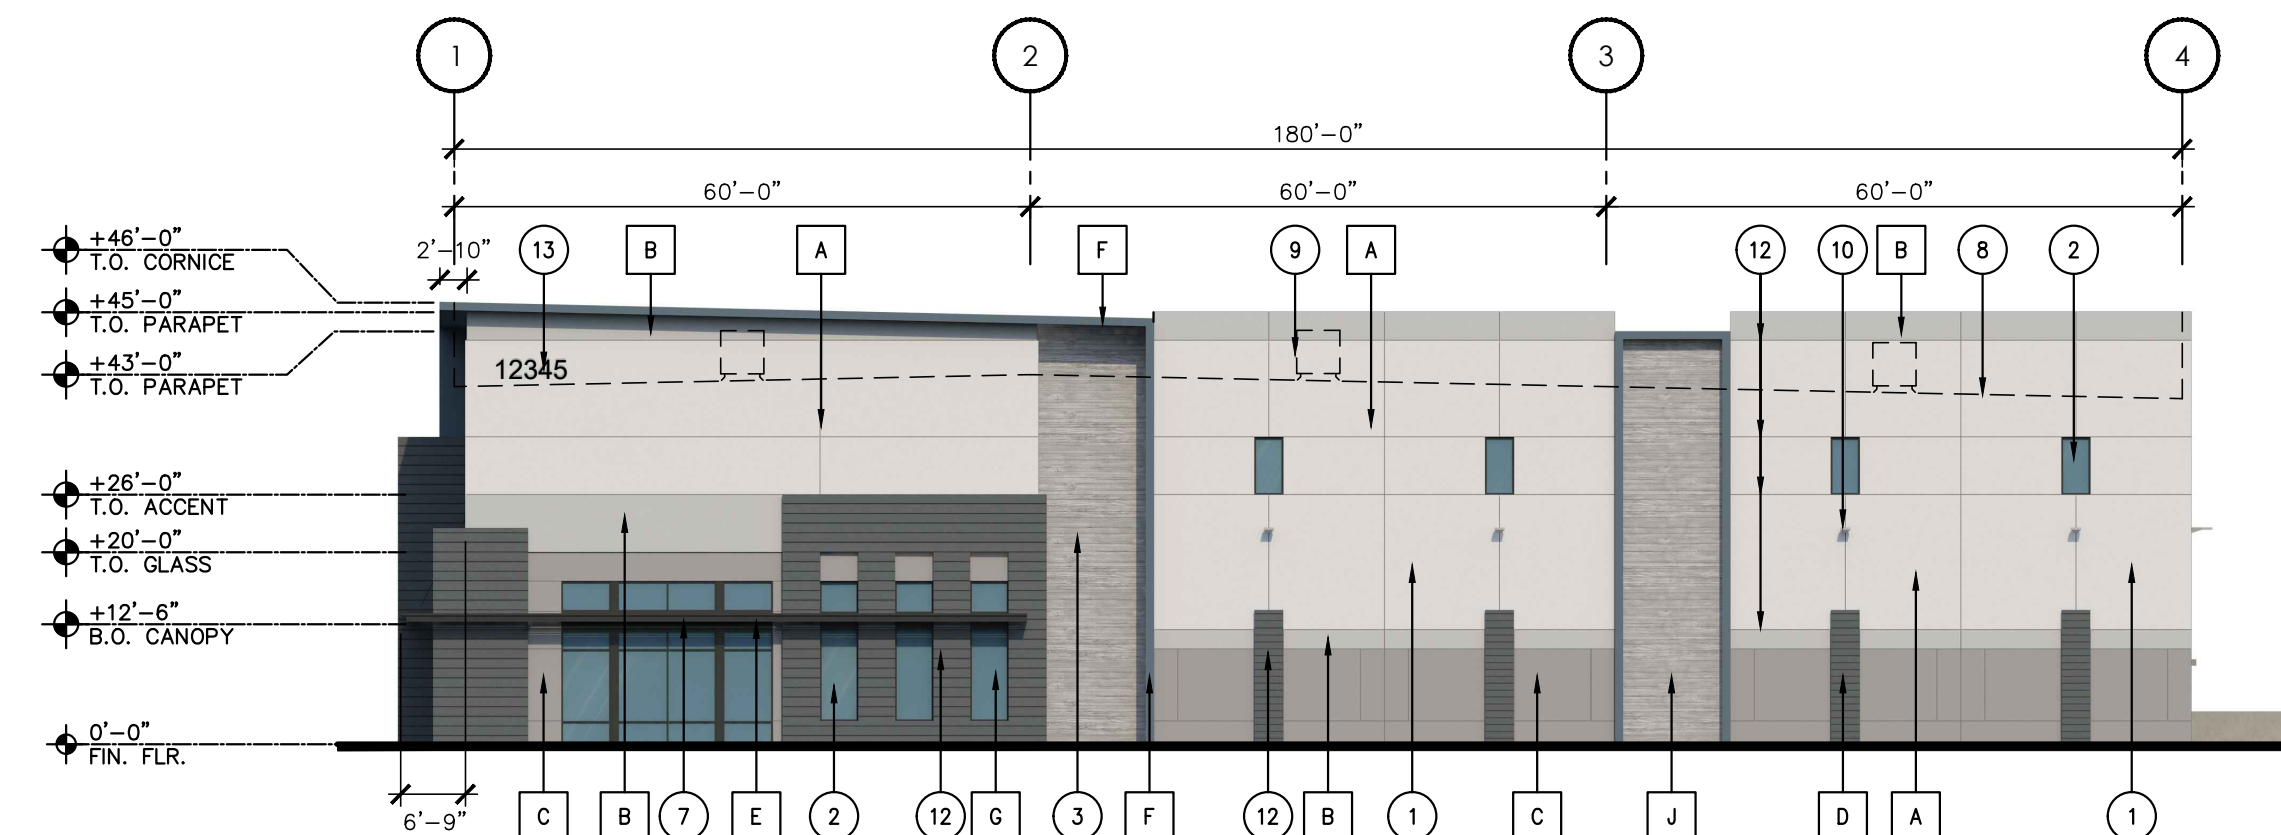

BUILDING 3 - NORTH ELEVATION

SCALE: 1" = 20'-0"

**MATERIAL SCHEDULE**

**PAINT:**

- |   |        |                                 |
|---|--------|---------------------------------|
| A | MFR:   | SHERWIN WILLIAMS                |
|   | COLOR: | (OR APPROVED EQUAL)             |
|   |        | SW 6518 - SKI SLOPE, LRV: 78    |
| B | MFR:   | SHERWIN WILLIAMS                |
|   | COLOR: | (OR APPROVED EQUAL)             |
|   |        | SW 7073 - NETWORK GRAY, LRV: 37 |
| C | MFR:   | SHERWIN WILLIAMS                |
|   | COLOR: | (OR APPROVED EQUAL)             |
|   |        | SW 6277 - SPECIAL GRAY, LRV: 19 |
| D | MFR:   | SHERWIN WILLIAMS                |
|   | COLOR: | (OR APPROVED EQUAL)             |
|   |        | SW 9645 - BIG DIPPER, LRV: 6    |
| E | MFR:   | DUNN EDWARDS                    |
|   | COLOR: | (OR APPROVED EQUAL)             |
|   |        | DE 6364 - CAVERNOUS, LRV: 8     |
| F | MFR:   | SHERWIN WILLIAMS                |
|   | COLOR: | (OR APPROVED EQUAL)             |
|   |        | SW 7602 - INDIGO BATIK, LRV: 8  |

**ALUMINUM STOREFRONT / GLAZING:**

- |   |        |                             |
|---|--------|-----------------------------|
| G | MFR:   | VIRACON (OR APPROVED EQUAL) |
|   | TYPE:  | 1" INSULATED, REFLECTIVE    |
|   | COLOR: | VS26-08 SOLAR BLUE          |
| H | MFR:   | ARCADIA (OR APPROVED EQUAL) |
|   | TYPE:  | ANODIZED ALUMINUM           |
|   | COLOR: | AB-7, STANDARD DARK BRONZE  |

**ACCENT PANEL:**

- |   |         |                          |
|---|---------|--------------------------|
| J | MFR:    | BOARD FORM CONCRETE      |
|   | STYLE:  | (OR APPROVED EQUAL)      |
|   | FINISH: | RANDOM WIDTH WOOD PLANKS |
|   |         | NATURAL                  |


**KEYNOTES (ELEVATIONS)**

NOTE: THE BUILDING ELEVATION KEYNOTES LISTED BELOW ARE TYPICAL TO THE BUILDING AND MAY NOT BE APPLICABLE AND/OR REFERENCED ON ALL SHEETS.

1. PAINTED CONCRETE TILT PANEL.
2. 1" INSULATED GLAZING.
3. BOARD FORM TILT PANEL ACCENT WALL.
4. HOLLOW METAL DOOR AND FRAME - PAINTED.
5. AL/GL DOOR TO MATCH WINDOW SYSTEM.
6. OVERHEAD DOOR.
7. STEEL CANOPY.
8. LINE OF ROOF BEYOND.
9. LINE OF FUTURE MECHANICAL UNIT BEYOND.
10. LIGHTING FIXTURE - SEE ELECTRICAL DRAWINGS.
11. NOT USED.
12. 1/2" RECESS IN PAINTED CONCRETE TILT PANEL. - TYP.
13. ADDRESS NUMBERS SHALL BE A MINIMUM OF 24" TALL WITH A 4" BRUSH STROKE OF A CONTRASTING COLOR TO THE BACKGROUND COLOR.


**GENERAL NOTES**

- A. ALL EXTERIOR ARCHITECTURAL METALWORK TO BE PAINTED, WITH ALL WELDS GROUND NEAT AND VERY SMOOTH.
- B. EXTERIOR CAULKING AT MASONRY SHALL BE CUSTOM MATCH SILICONE OR POLYURETHANE.

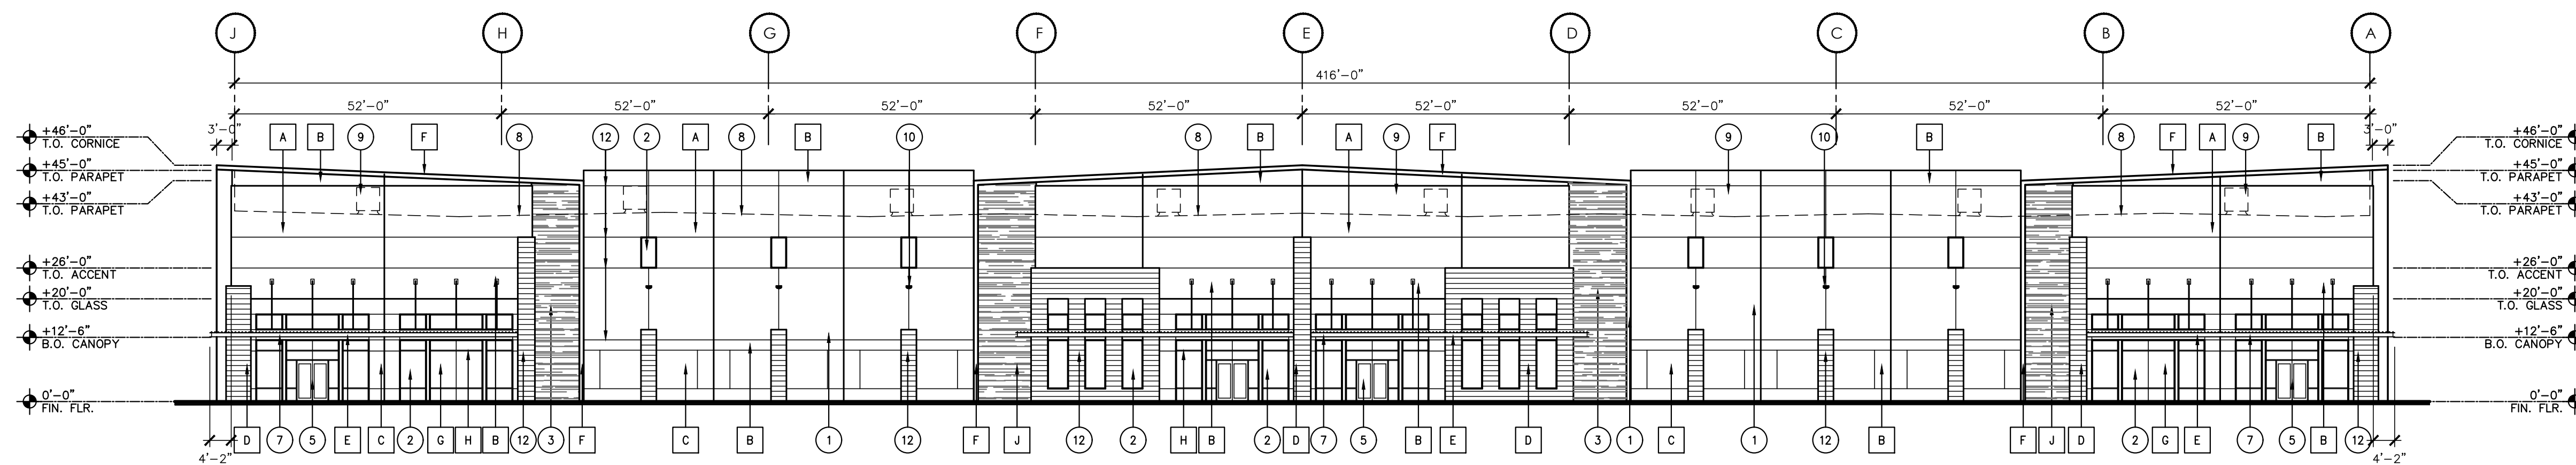


**BUILDING 4 - WEST ELEVATION**

SCALE: 1" = 20'-0"

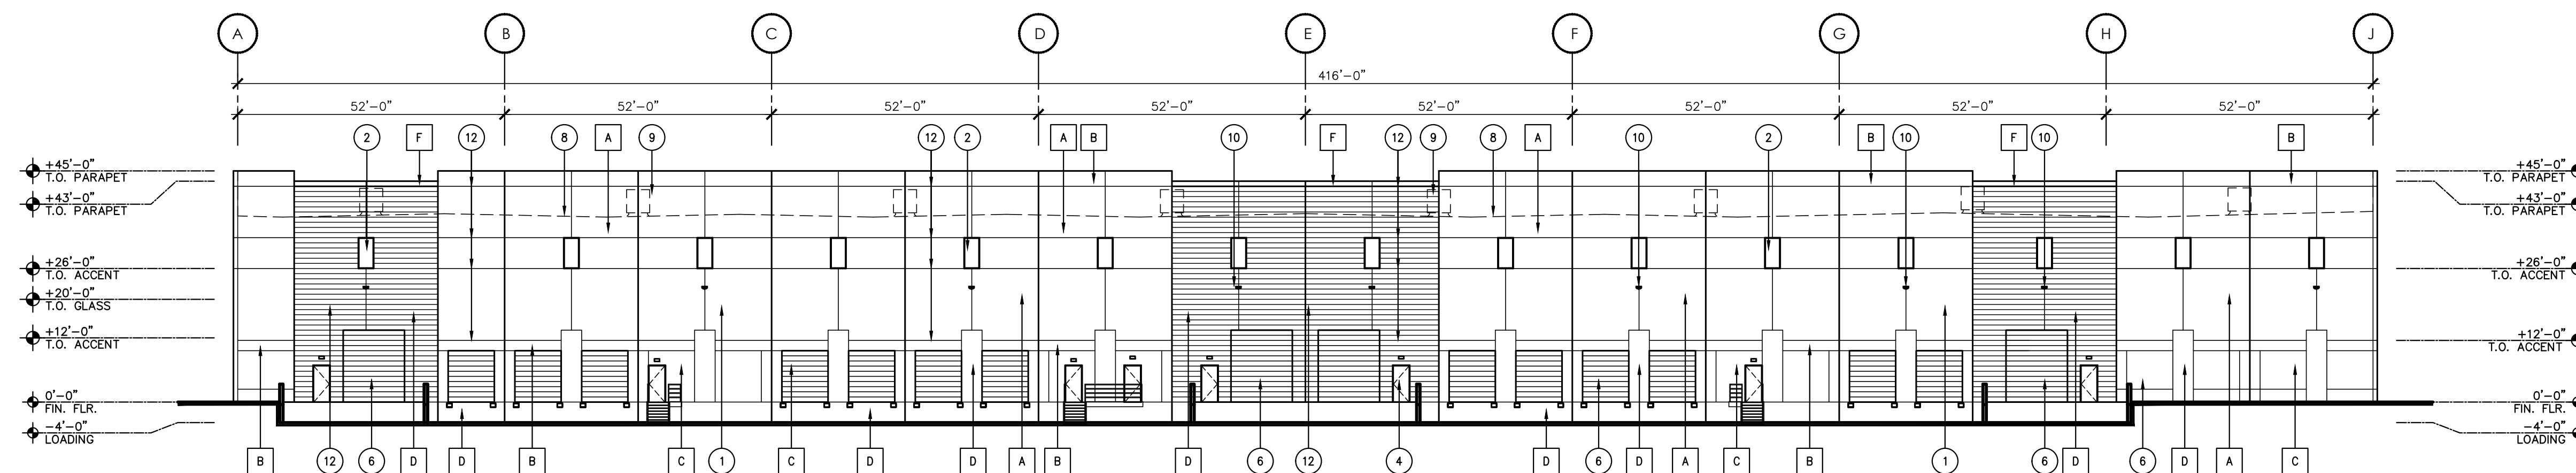


**BUILDING 4 - EAST ELEVATION**

SCALE: 1" = 20'-0"

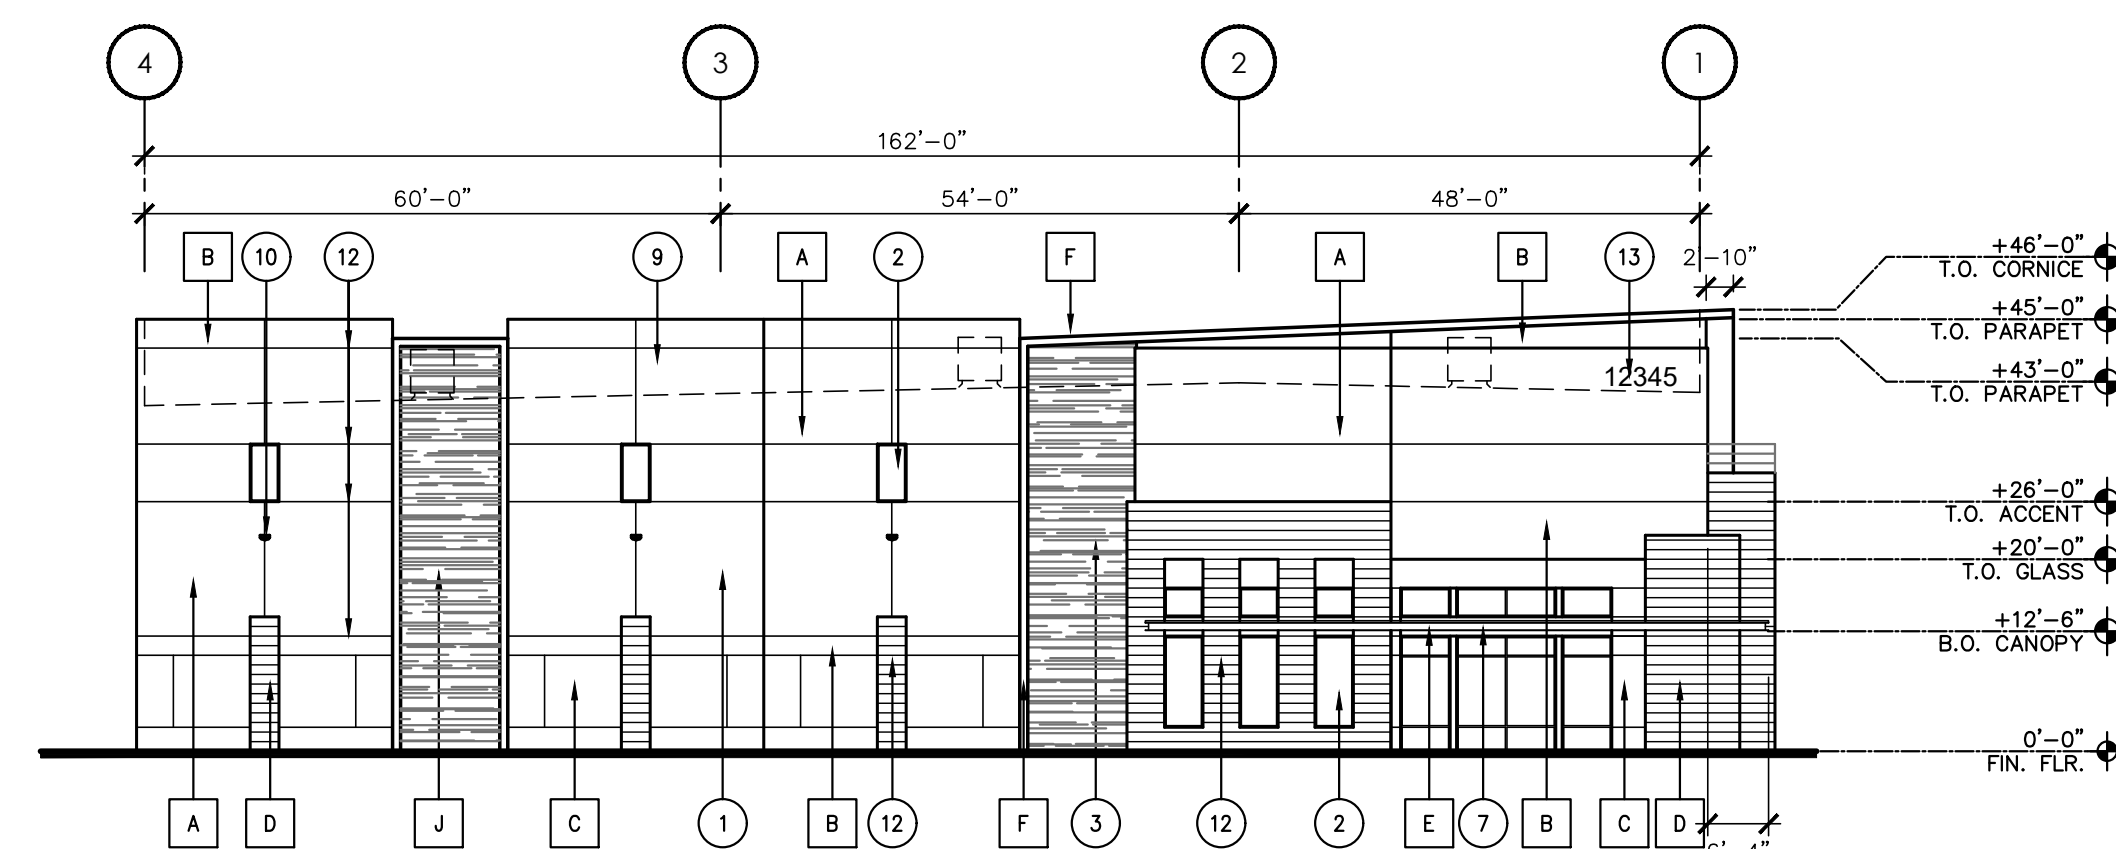

**BUILDING 4 - NORTH ELEVATION**

SCALE: 1" = 20'-0"

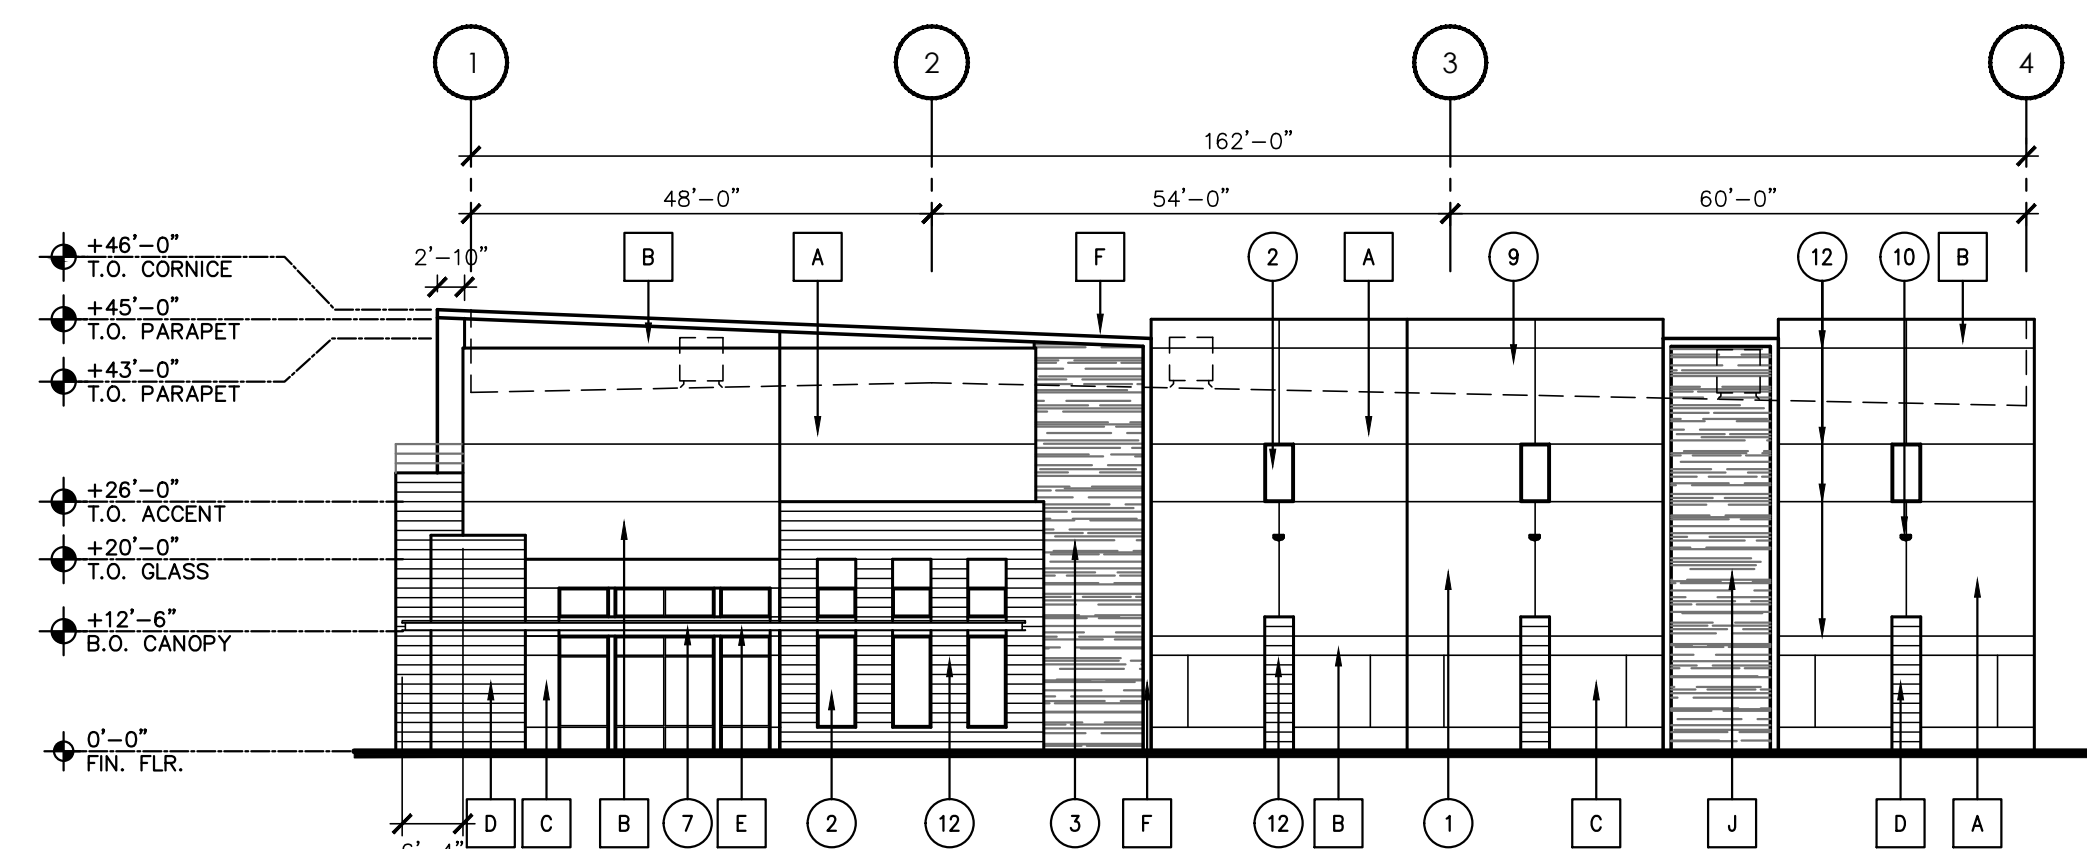

**BUILDING 4 - SOUTH ELEVATION**

SCALE: 1" = 20'-0"

**MATERIAL SCHEDULE**

**PAINT:**

- |          |        |                                                        |
|----------|--------|--------------------------------------------------------|
| <b>A</b> | MFR:   | SHERWIN WILLIAMS                                       |
|          | COLOR: | (OR APPROVED EQUAL)<br>SW 6518 - SKI SLOPE, LRV: 78    |
| <b>B</b> | MFR:   | SHERWIN WILLIAMS                                       |
|          | COLOR: | (OR APPROVED EQUAL)<br>SW 7073 - NETWORK GRAY, LRV: 37 |
| <b>C</b> | MFR:   | SHERWIN WILLIAMS                                       |
|          | COLOR: | (OR APPROVED EQUAL)<br>SW 6277 - SPECIAL GRAY, LRV: 19 |
| <b>D</b> | MFR:   | SHERWIN WILLIAMS                                       |
|          | COLOR: | (OR APPROVED EQUAL)<br>SW 9645 - BIG DIPPER, LRV: 6    |
| <b>E</b> | MFR:   | DUNN EDWARDS                                           |
|          | COLOR: | (OR APPROVED EQUAL)<br>DE 6364 - CAVERNOUS, LRV: 8     |
| <b>F</b> | MFR:   | SHERWIN WILLIAMS                                       |
|          | COLOR: | (OR APPROVED EQUAL)<br>SW 7602 - INDIGO BATIK, LRV: 8  |

**ALUMINUM STOREFRONT / GLAZING:**

- |          |        |                             |
|----------|--------|-----------------------------|
| <b>G</b> | MFR:   | VIRACON (OR APPROVED EQUAL) |
|          | TYPE:  | 1" INSULATED, REFLECTIVE    |
|          | COLOR: | VS26-08 SOLAR BLUE          |
| <b>H</b> | MFR:   | ARCADIA (OR APPROVED EQUAL) |
|          | TYPE:  | ANODIZED ALUMINUM           |
|          | COLOR: | AB-7, STANDARD DARK BRONZE  |

**ACCENT PANEL:**

- |          |         |                                                 |
|----------|---------|-------------------------------------------------|
| <b>J</b> | MFR:    | BOARD FORM CONCRETE                             |
|          | STYLE:  | (OR APPROVED EQUAL)<br>RANDOM WIDTH WOOD PLANKS |
|          | FINISH: | NATURAL                                         |


**KEYNOTES (ELEVATIONS)**

NOTE: THE BUILDING ELEVATION KEYNOTES LISTED BELOW ARE TYPICAL TO THE BUILDING AND MAY NOT BE APPLICABLE AND/OR REFERENCED ON ALL SHEETS.

1. PAINTED CONCRETE TILT PANEL.
2. 1" INSULATED GLAZING.
3. BOARD FORM TILT PANEL ACCENT WALL.
4. HOLLOW METAL DOOR AND FRAME - PAINTED.
5. AL/GL DOOR TO MATCH WINDOW SYSTEM.
6. OVERHEAD DOOR.
7. STEEL CANOPY.
8. LINE OF ROOF BEYOND.
9. LINE OF FUTURE MECHANICAL UNIT BEYOND.
10. LIGHTING FIXTURE - SEE ELECTRICAL DRAWINGS.
11. NOT USED.
12. 1/2" RECESS IN PAINTED CONCRETE TILT PANEL. - TYP.
13. ADDRESS NUMBERS SHALL BE A MINIMUM OF 24" TALL WITH A 4" BRUSH STROKE OF A CONTRASTING COLOR TO THE BACKGROUND COLOR.


**GENERAL NOTES**

- A. ALL EXTERIOR ARCHITECTURAL METALWORK TO BE PAINTED, WITH ALL WELDS GROUND NEAT AND VERY SMOOTH.
- B. EXTERIOR CAULKING AT MASONRY SHALL BE CUSTOM MATCH SILICONE OR POLYURETHANE.

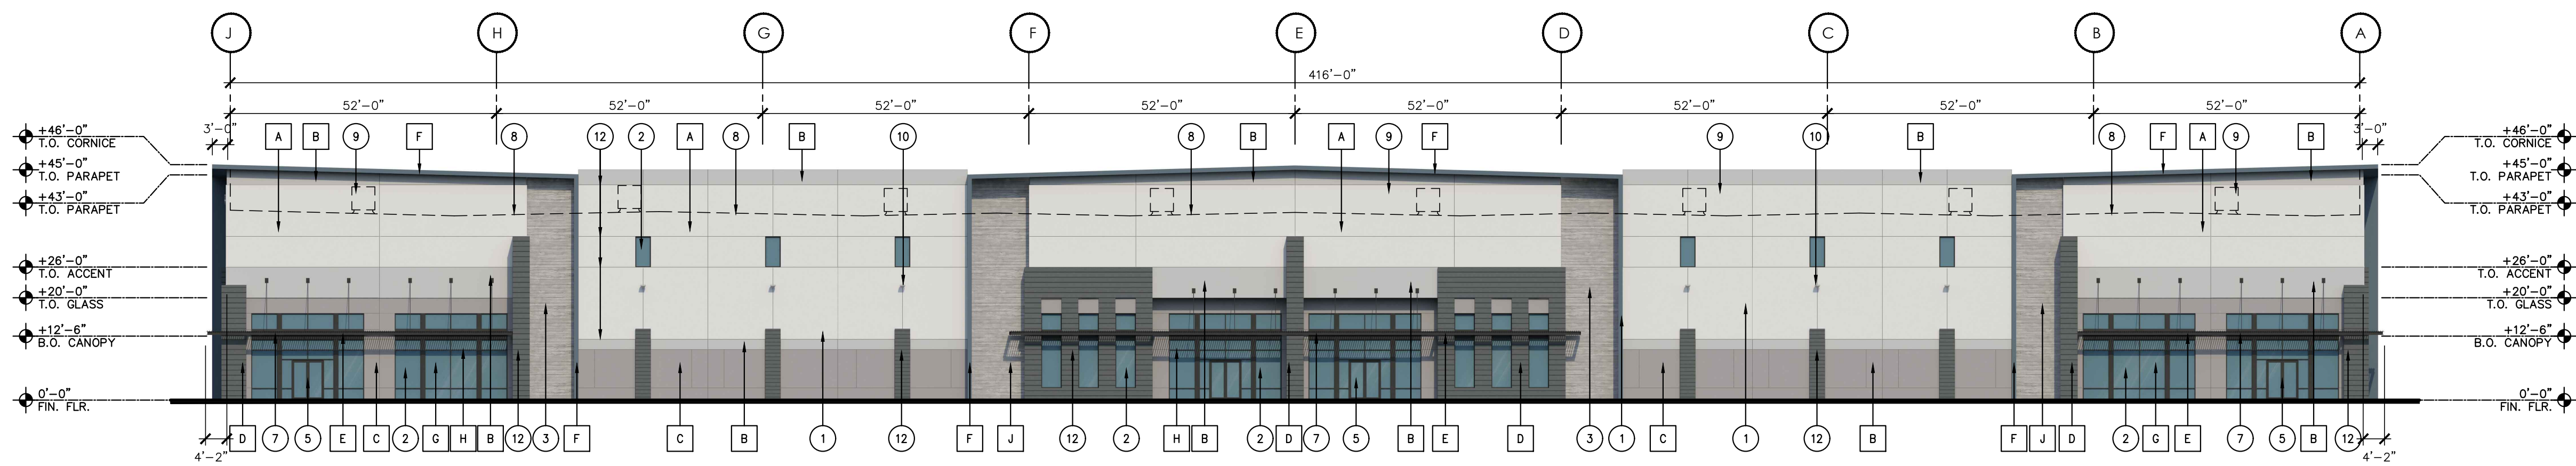


**BUILDING 4 - WEST ELEVATION**

SCALE: 1" = 20'-0"

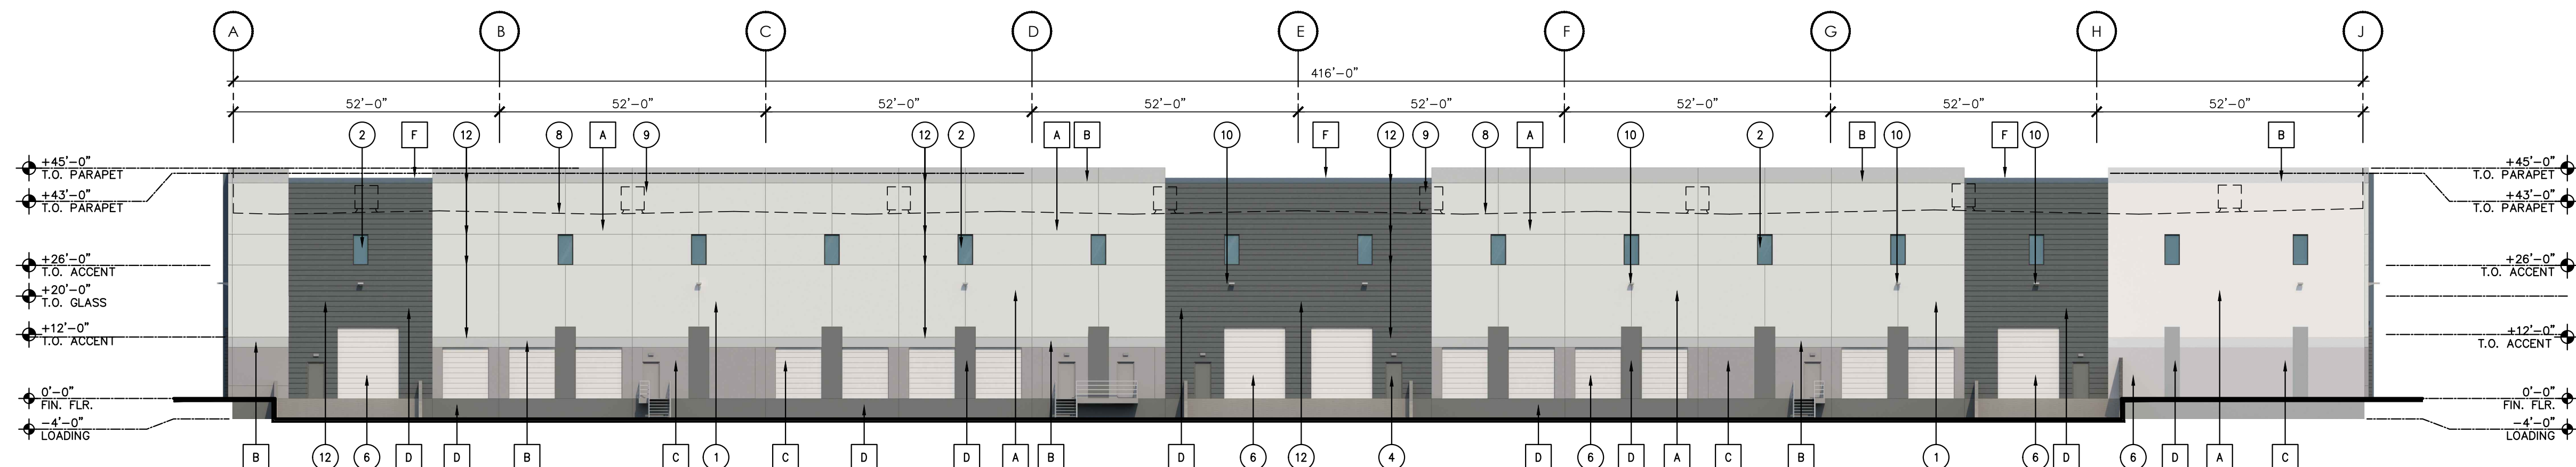


**BUILDING 4 - EAST ELEVATION**

SCALE: 1" = 20'-0"

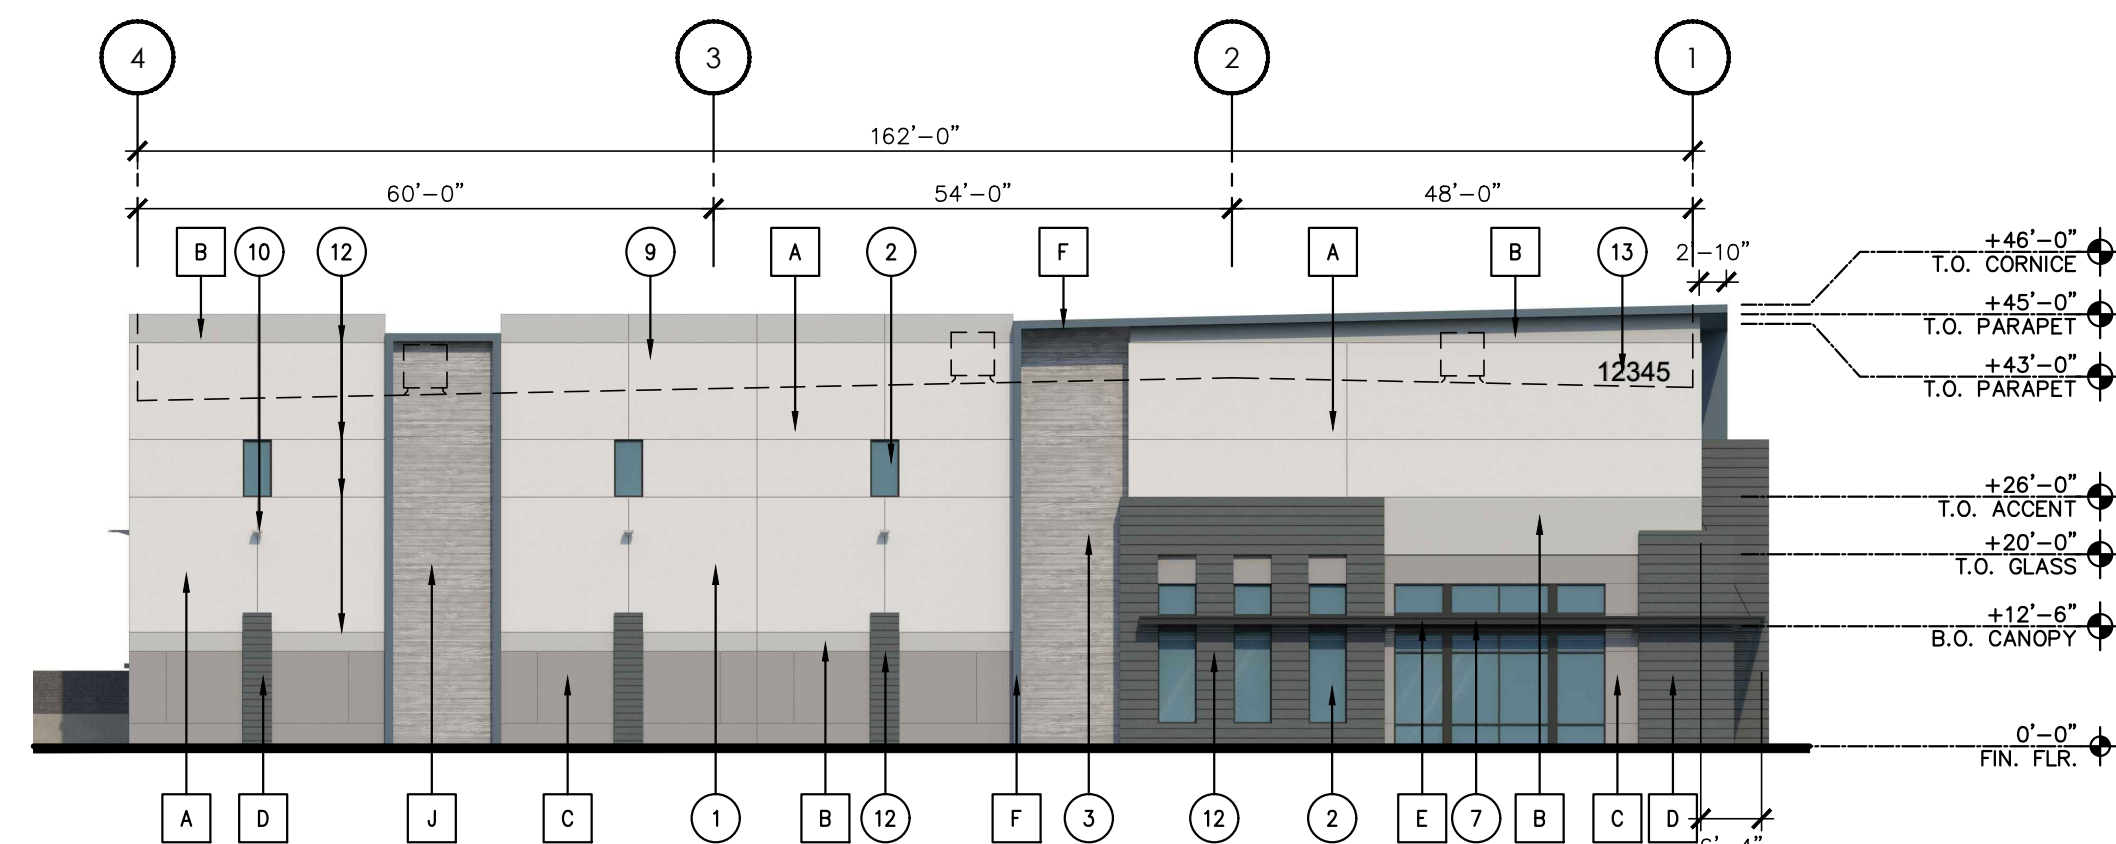

**BUILDING 4 - NORTH ELEVATION**

SCALE: 1" = 20'-0"

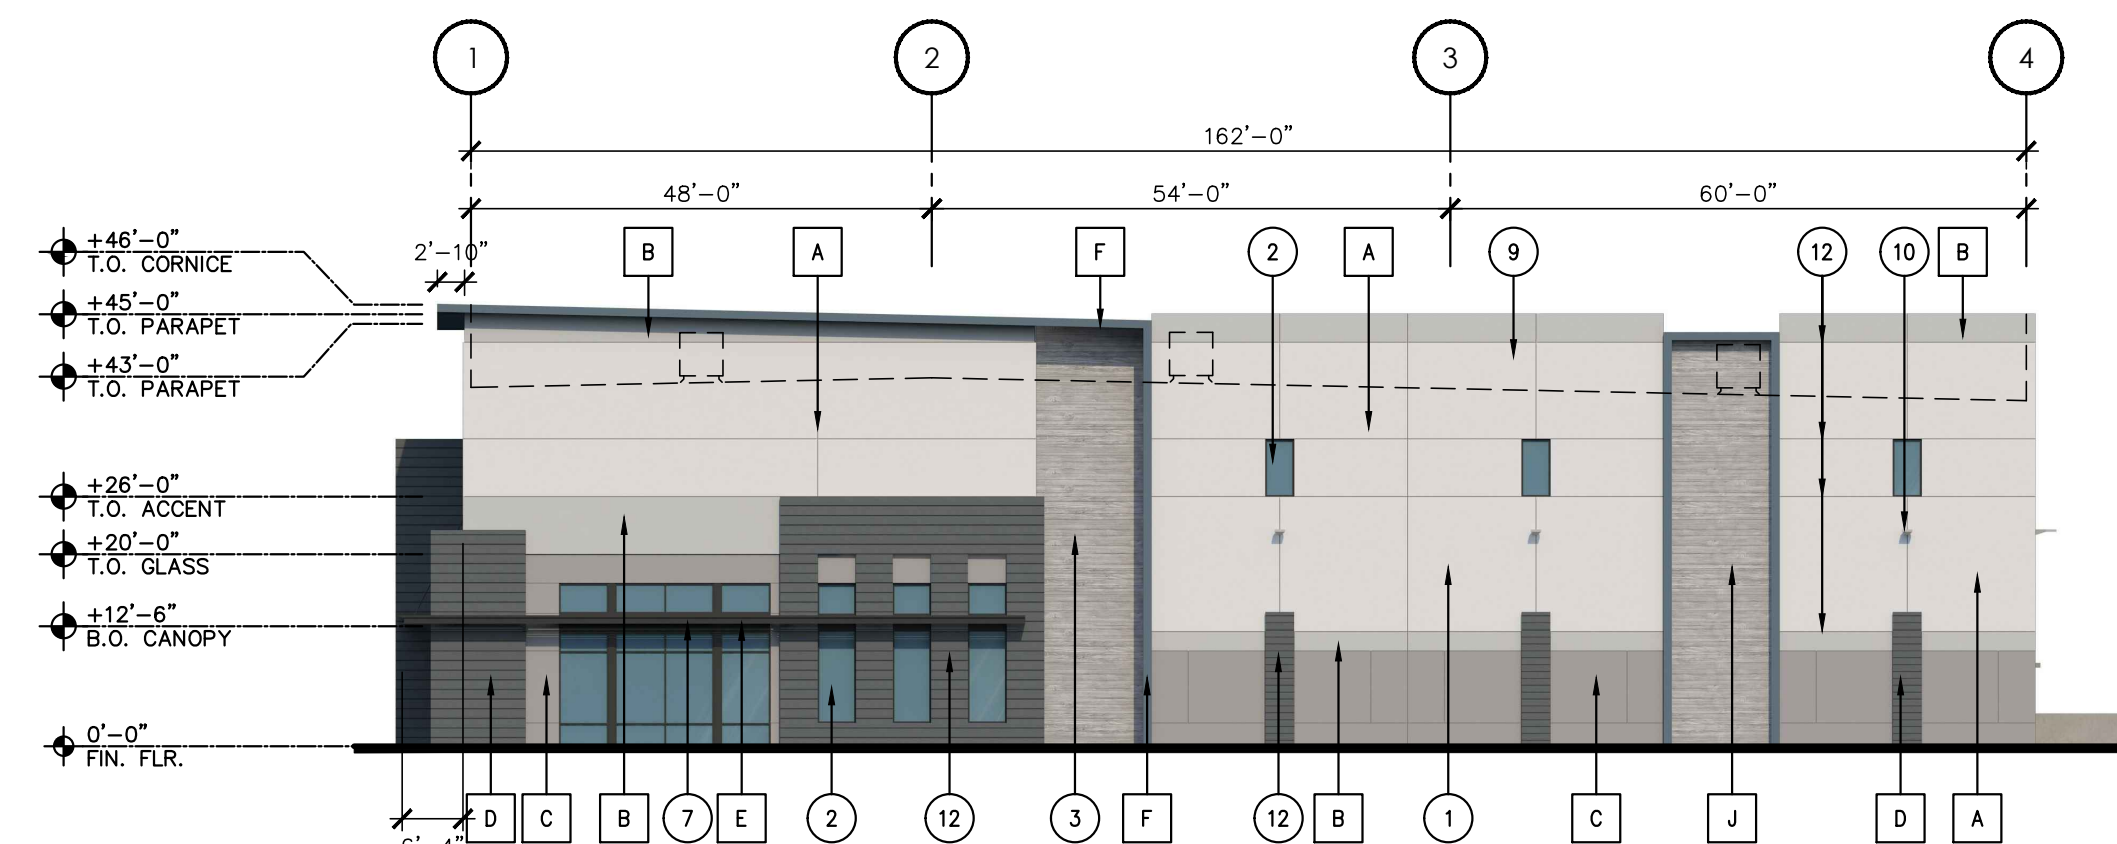

**BUILDING 4 - SOUTH ELEVATION**

SCALE: 1" = 20'-0"

**MATERIAL SCHEDULE**

**PAINT:**

|          |                     |                                 |
|----------|---------------------|---------------------------------|
| <b>A</b> | MFR:                | SHERWIN WILLIAMS                |
| COLOR:   | (OR APPROVED EQUAL) | SW 6518 - SKI SLOPE, LRV: 78    |
| <b>B</b> | MFR:                | SHERWIN WILLIAMS                |
| COLOR:   | (OR APPROVED EQUAL) | SW 7073 - NETWORK GRAY, LRV: 37 |
| <b>C</b> | MFR:                | SHERWIN WILLIAMS                |
| COLOR:   | (OR APPROVED EQUAL) | SW 6277 - SPECIAL GRAY, LRV: 19 |
| <b>D</b> | MFR:                | SHERWIN WILLIAMS                |
| COLOR:   | (OR APPROVED EQUAL) | SW 9645 - BIG DIPPER, LRV: 6    |
| <b>E</b> | MFR:                | DUNN EDWARDS                    |
| COLOR:   | (OR APPROVED EQUAL) | DE 6364 - CAVERNOUS, LRV: 8     |
| <b>F</b> | MFR:                | SHERWIN WILLIAMS                |
| COLOR:   | (OR APPROVED EQUAL) | SW 7602 - INDIGO BATIK, LRV: 8  |

**ALUMINUM STOREFRONT / GLAZING:**

|          |                            |                             |
|----------|----------------------------|-----------------------------|
| <b>G</b> | MFR:                       | VIRACON (OR APPROVED EQUAL) |
| TYPE:    | 1" INSULATED, REFLECTIVE   |                             |
| COLOR:   | VS26-08 SOLAR BLUE         |                             |
| <b>H</b> | MFR:                       | ARCADIA (OR APPROVED EQUAL) |
| TYPE:    | ANODIZED ALUMINUM          |                             |
| COLOR:   | AB-7, STANDARD DARK BRONZE |                             |

**ACCENT PANEL:**

|          |                     |                          |
|----------|---------------------|--------------------------|
| <b>J</b> | MFR:                | BOARD FORM CONCRETE      |
| STYLE:   | (OR APPROVED EQUAL) | RANDOM WIDTH WOOD PLANKS |
| FINISH:  |                     | NATURAL                  |

**KEYNOTES (ELEVATIONS)**

NOTE: THE BUILDING ELEVATION KEYNOTES LISTED BELOW ARE TYPICAL TO THE BUILDING AND MAY NOT BE APPLICABLE AND/OR REFERENCED ON ALL SHEETS.

1. PAINTED CONCRETE TILT PANEL.
2. 1" INSULATED GLAZING.
3. BOARD FORM TILT PANEL ACCENT WALL.
4. HOLLOW METAL DOOR AND FRAME - PAINTED.
5. AL/GL DOOR TO MATCH WINDOW SYSTEM.
6. OVERHEAD DOOR.
7. STEEL CANOPY.
8. LINE OF ROOF BEYOND.
9. LINE OF FUTURE MECHANICAL UNIT BEYOND.
10. LIGHTING FIXTURE - SEE ELECTRICAL DRAWINGS.
11. NOT USED.
12. 1/2" RECESS IN PAINTED CONCRETE TILT PANEL. - TYP.
13. ADDRESS NUMBERS SHALL BE A MINIMUM OF 24" TALL WITH A 4" BRUSH STROKE OF A CONTRASTING COLOR TO THE BACKGROUND COLOR.

**GENERAL NOTES**

- A. ALL EXTERIOR ARCHITECTURAL METALWORK TO BE PAINTED, WITH ALL WELDS GROUND NEAT AND VERY SMOOTH.
- B. EXTERIOR CAULKING AT MASONRY SHALL BE CUSTOM MATCH SILICONE OR POLYURETHANE.