

UNIT TYPES  
2/3 LEVEL BUILDING

UNIT A-1

1201 SF. LIVABLE  
367 SF. GARAGE-ONE CAR  
19 SF. BALCONY

1 BEDROOM  
1-1/2 BATH

UNIT A-2A

861 SF. LIVABLE  
367 SF. GARAGE-ONE CAR  
38 SF. BALCONY

1 BEDROOM  
1- BATH

UNIT A-2B

849 SF. LIVABLE  
367 SF. GARAGE-ONE CAR  
38 SF. BALCONY

1 BEDROOM  
1- BATH

UNIT B-1

1261 SF. LIVABLE  
318 SF. GARAGE-ONE CAR  
52 SF. COVERED PATIO  
49 SF. COVERED ENTRY PORCH

2 BEDROOMS  
2- BATH

UNIT B-2

1303 SF. LIVABLE  
379 SF. GARAGE-ONE CAR

2 BEDROOMS  
1-1/2 BATH

UNIT B-3A

1203 SF. LIVABLE  
346 SF. GARAGE-ONE CAR  
93 SF. BALCONY

2 BEDROOMS  
1-1/2- BATH

UNIT B-3B


1087 SF. LIVABLE  
258 SF. GARAGE-ONE CAR  
93 SF. BALCONY

2 BEDROOMS  
1-1/2- BATH


UNIT C-1

1810 SF. LIVABLE  
456 SF. GARAGE-TWO CAR  
91 SF. BALCONY

3 BEDROOMS  
2- BATH

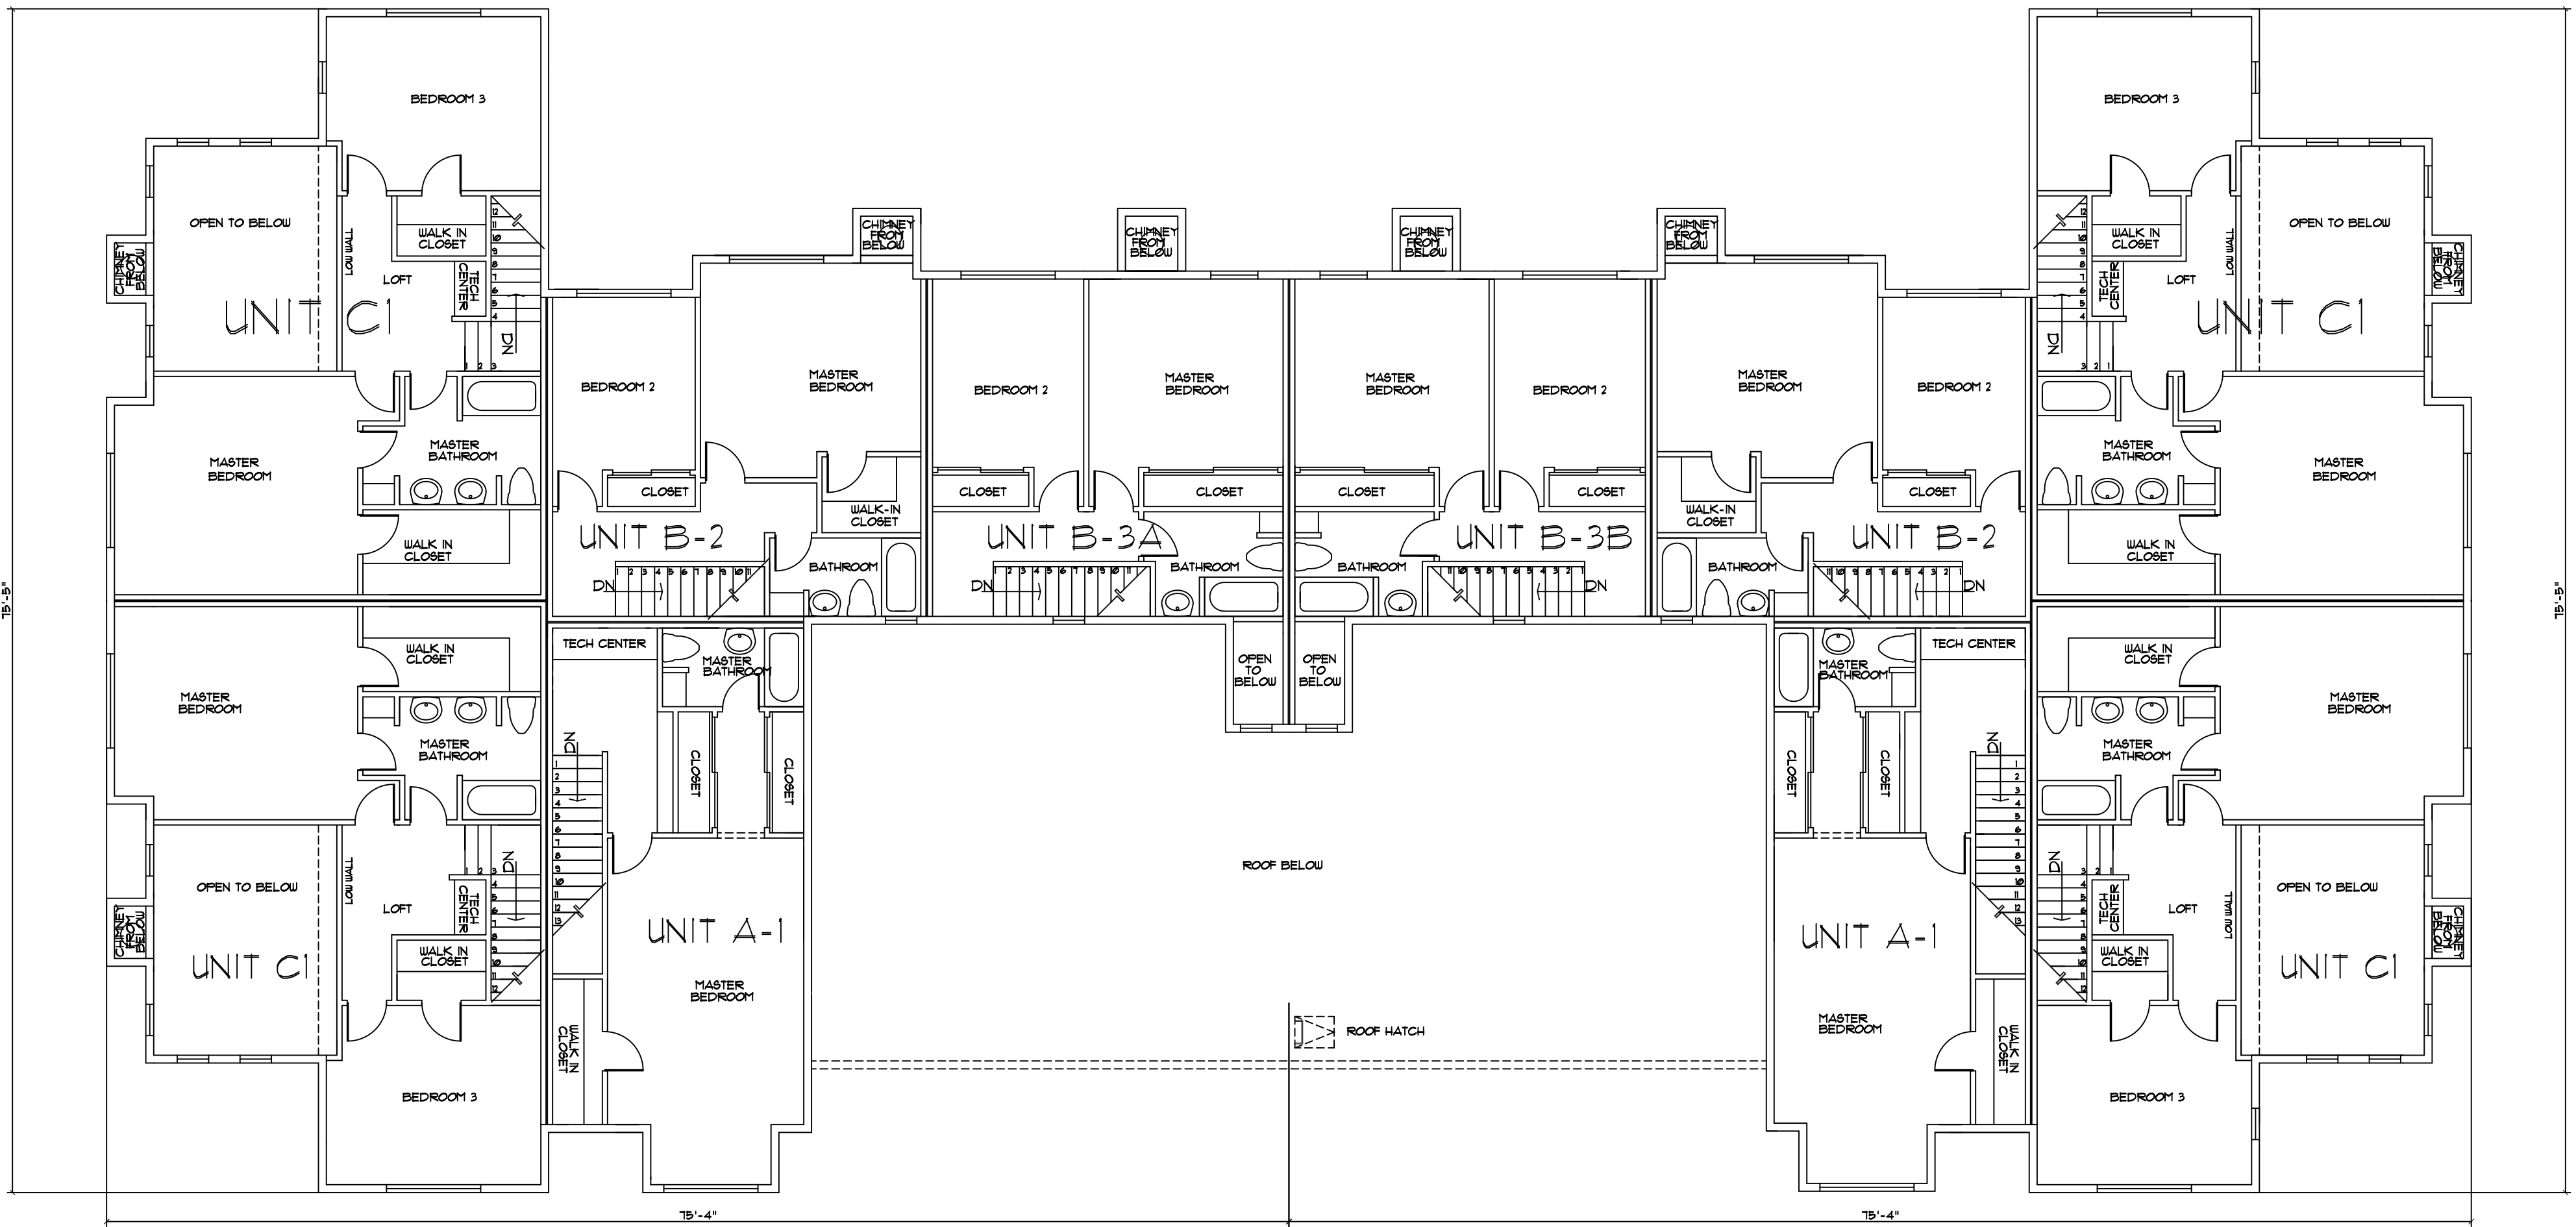

2/3 LEVEL BUILDING  
**3RD FLOOR**  
FLOOR PLAN  
Scale: 1/8" = 1'-0"  
7038 s.f.

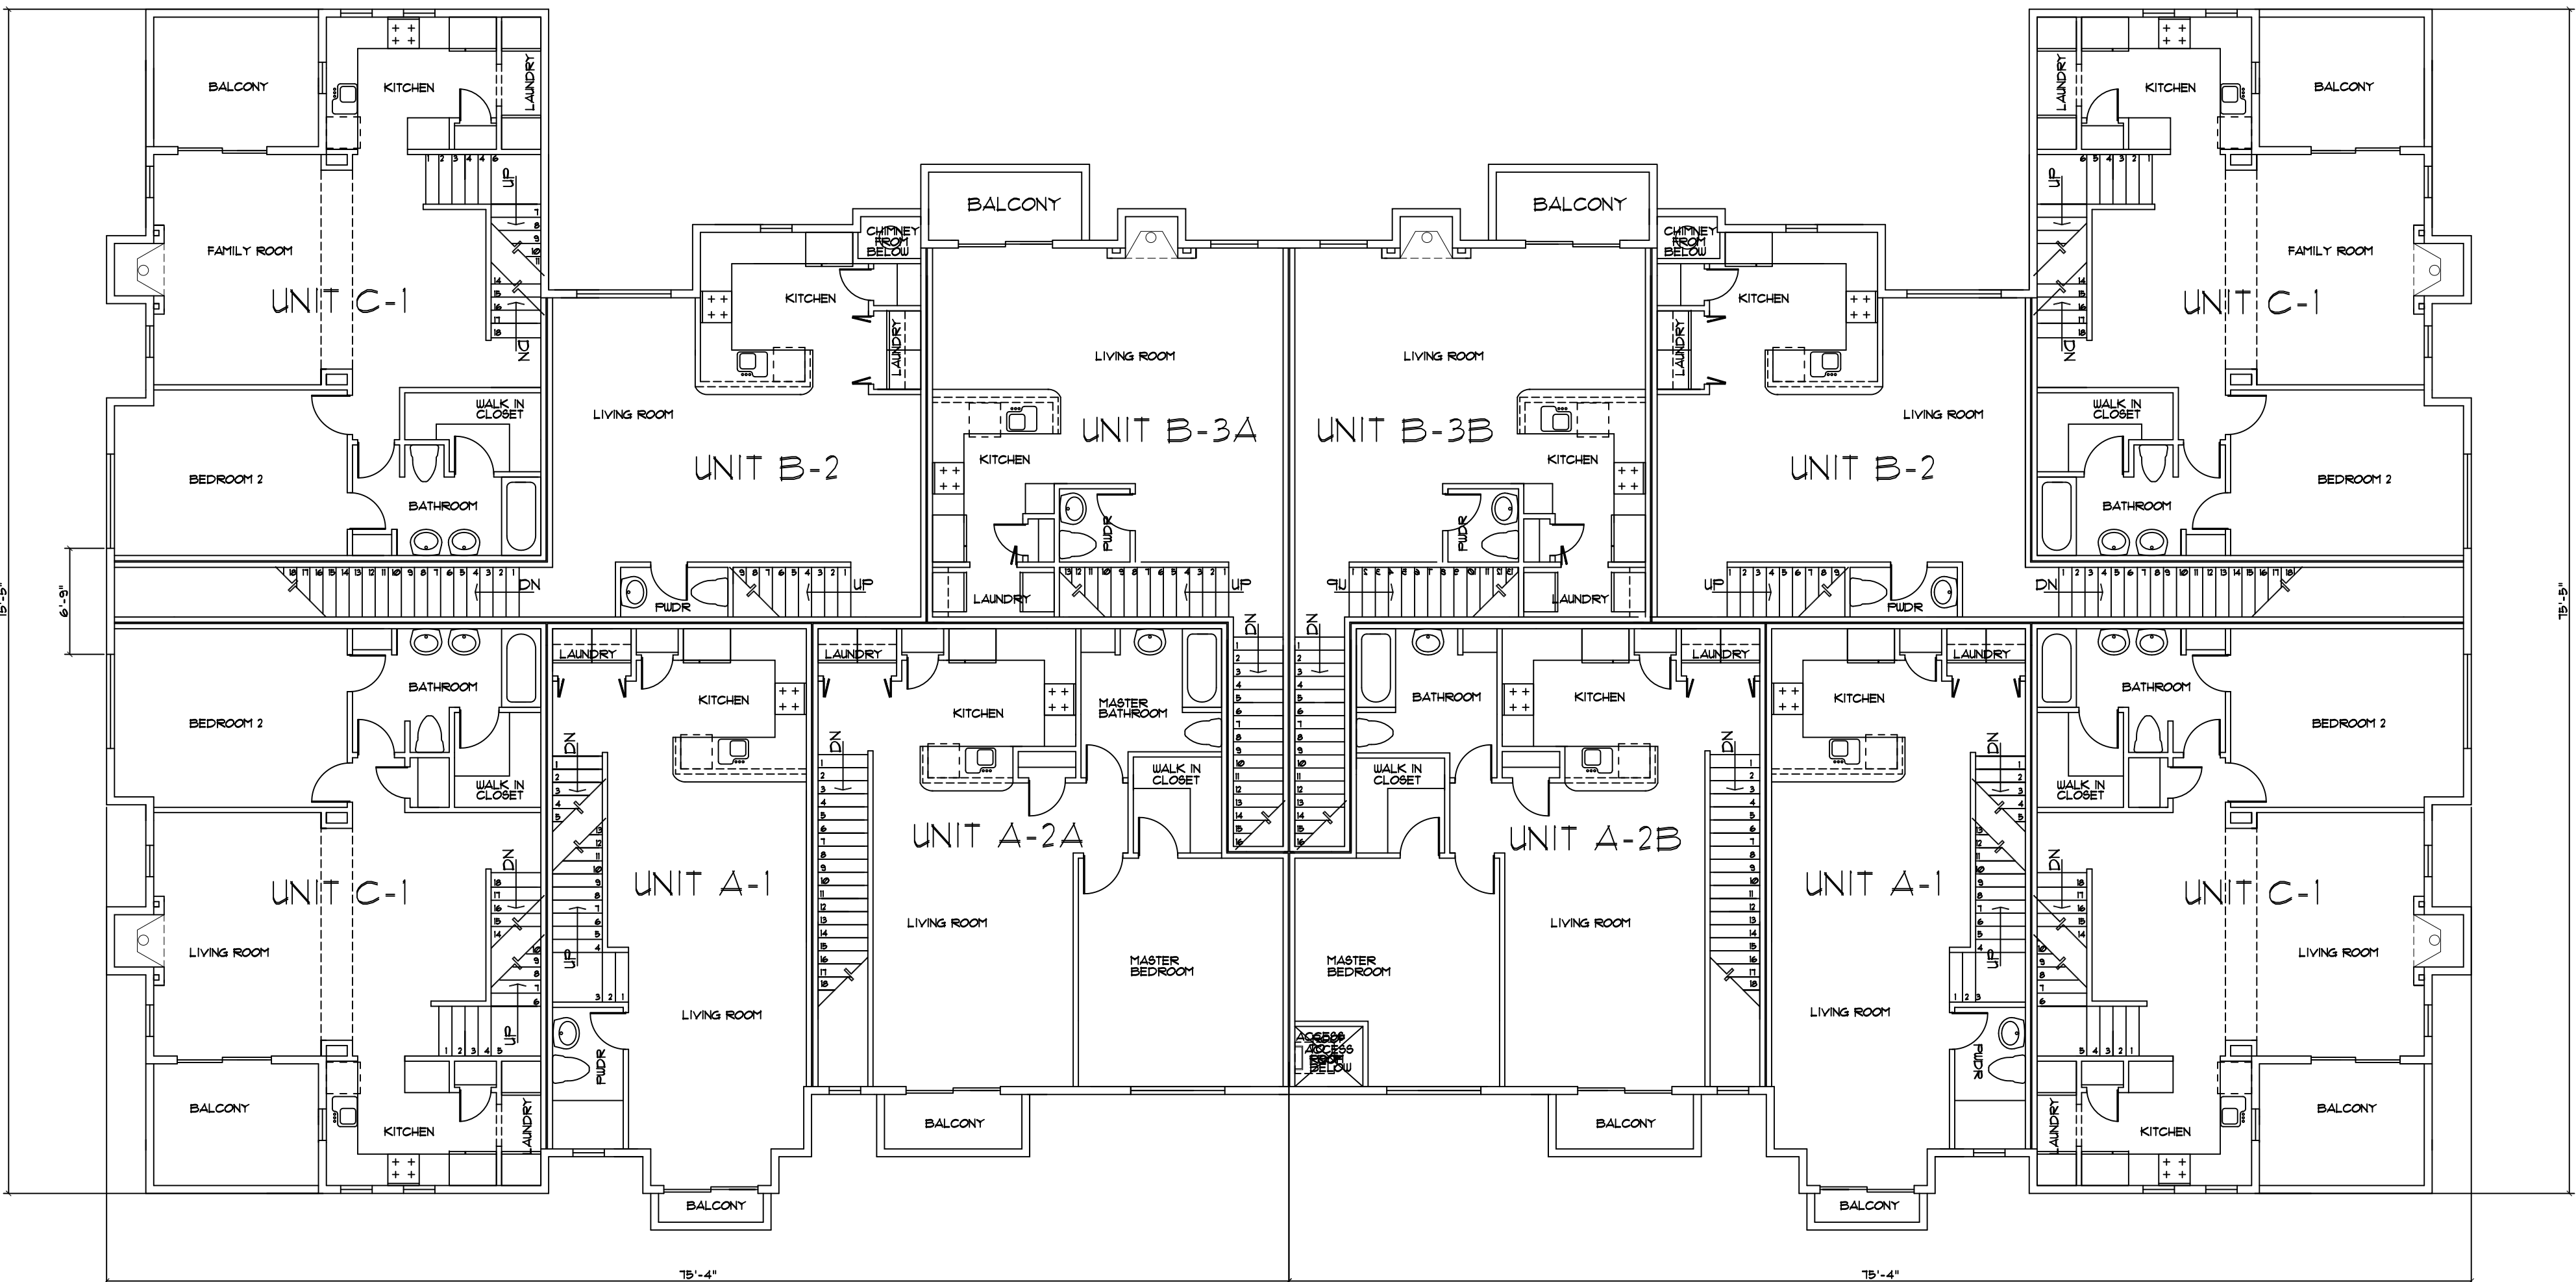

2/3 LEVEL BUILDING  
**2ND FLOOR**  
FLOOR PLAN  
Scale: 1/8" = 1'-0"  
9785 s.f.



UNIT TYPES  
2/3 LEVEL BUILDING

UNIT A-1

1201 SF. LIVABLE  
361 SF. GARAGE-ONE CAR  
18 SF. BALCONY

1 BEDROOM  
1-1/2 BATH

UNIT A-2A

861 SF. LIVABLE  
361 SF. GARAGE-ONE CAR  
38 SF. BALCONY

1 BEDROOM  
1+ BATH

UNIT A-2B

845 SF. LIVABLE  
361 SF. GARAGE-ONE CAR  
38 SF. BALCONY

1 BEDROOM  
1+ BATH

UNIT B-1

1261 SF. LIVABLE  
319 SF. GARAGE-ONE CAR  
92 SF. COVERED PATIO  
49 SF. COVERED ENTRY PORCH

2 BEDROOMS  
2+ BATH

UNIT B-2

1323 SF. LIVABLE  
329 SF. GARAGE-ONE CAR

2 BEDROOMS  
1-1/2 BATH

UNIT B-3A

1209 SF. LIVABLE  
346 SF. GARAGE-ONE CAR  
53 SF. BALCONY

2 BEDROOMS  
1-1/2+ BATH

UNIT B-3B


1181 SF. LIVABLE  
258 SF. GARAGE-ONE CAR  
53 SF. BALCONY

2 BEDROOMS  
1-1/2+ BATH

UNIT C-1

1218 SF. LIVABLE  
456 SF. GARAGE-TWO CAR  
91 SF. BALCONY

3 BEDROOMS  
2+ BATH

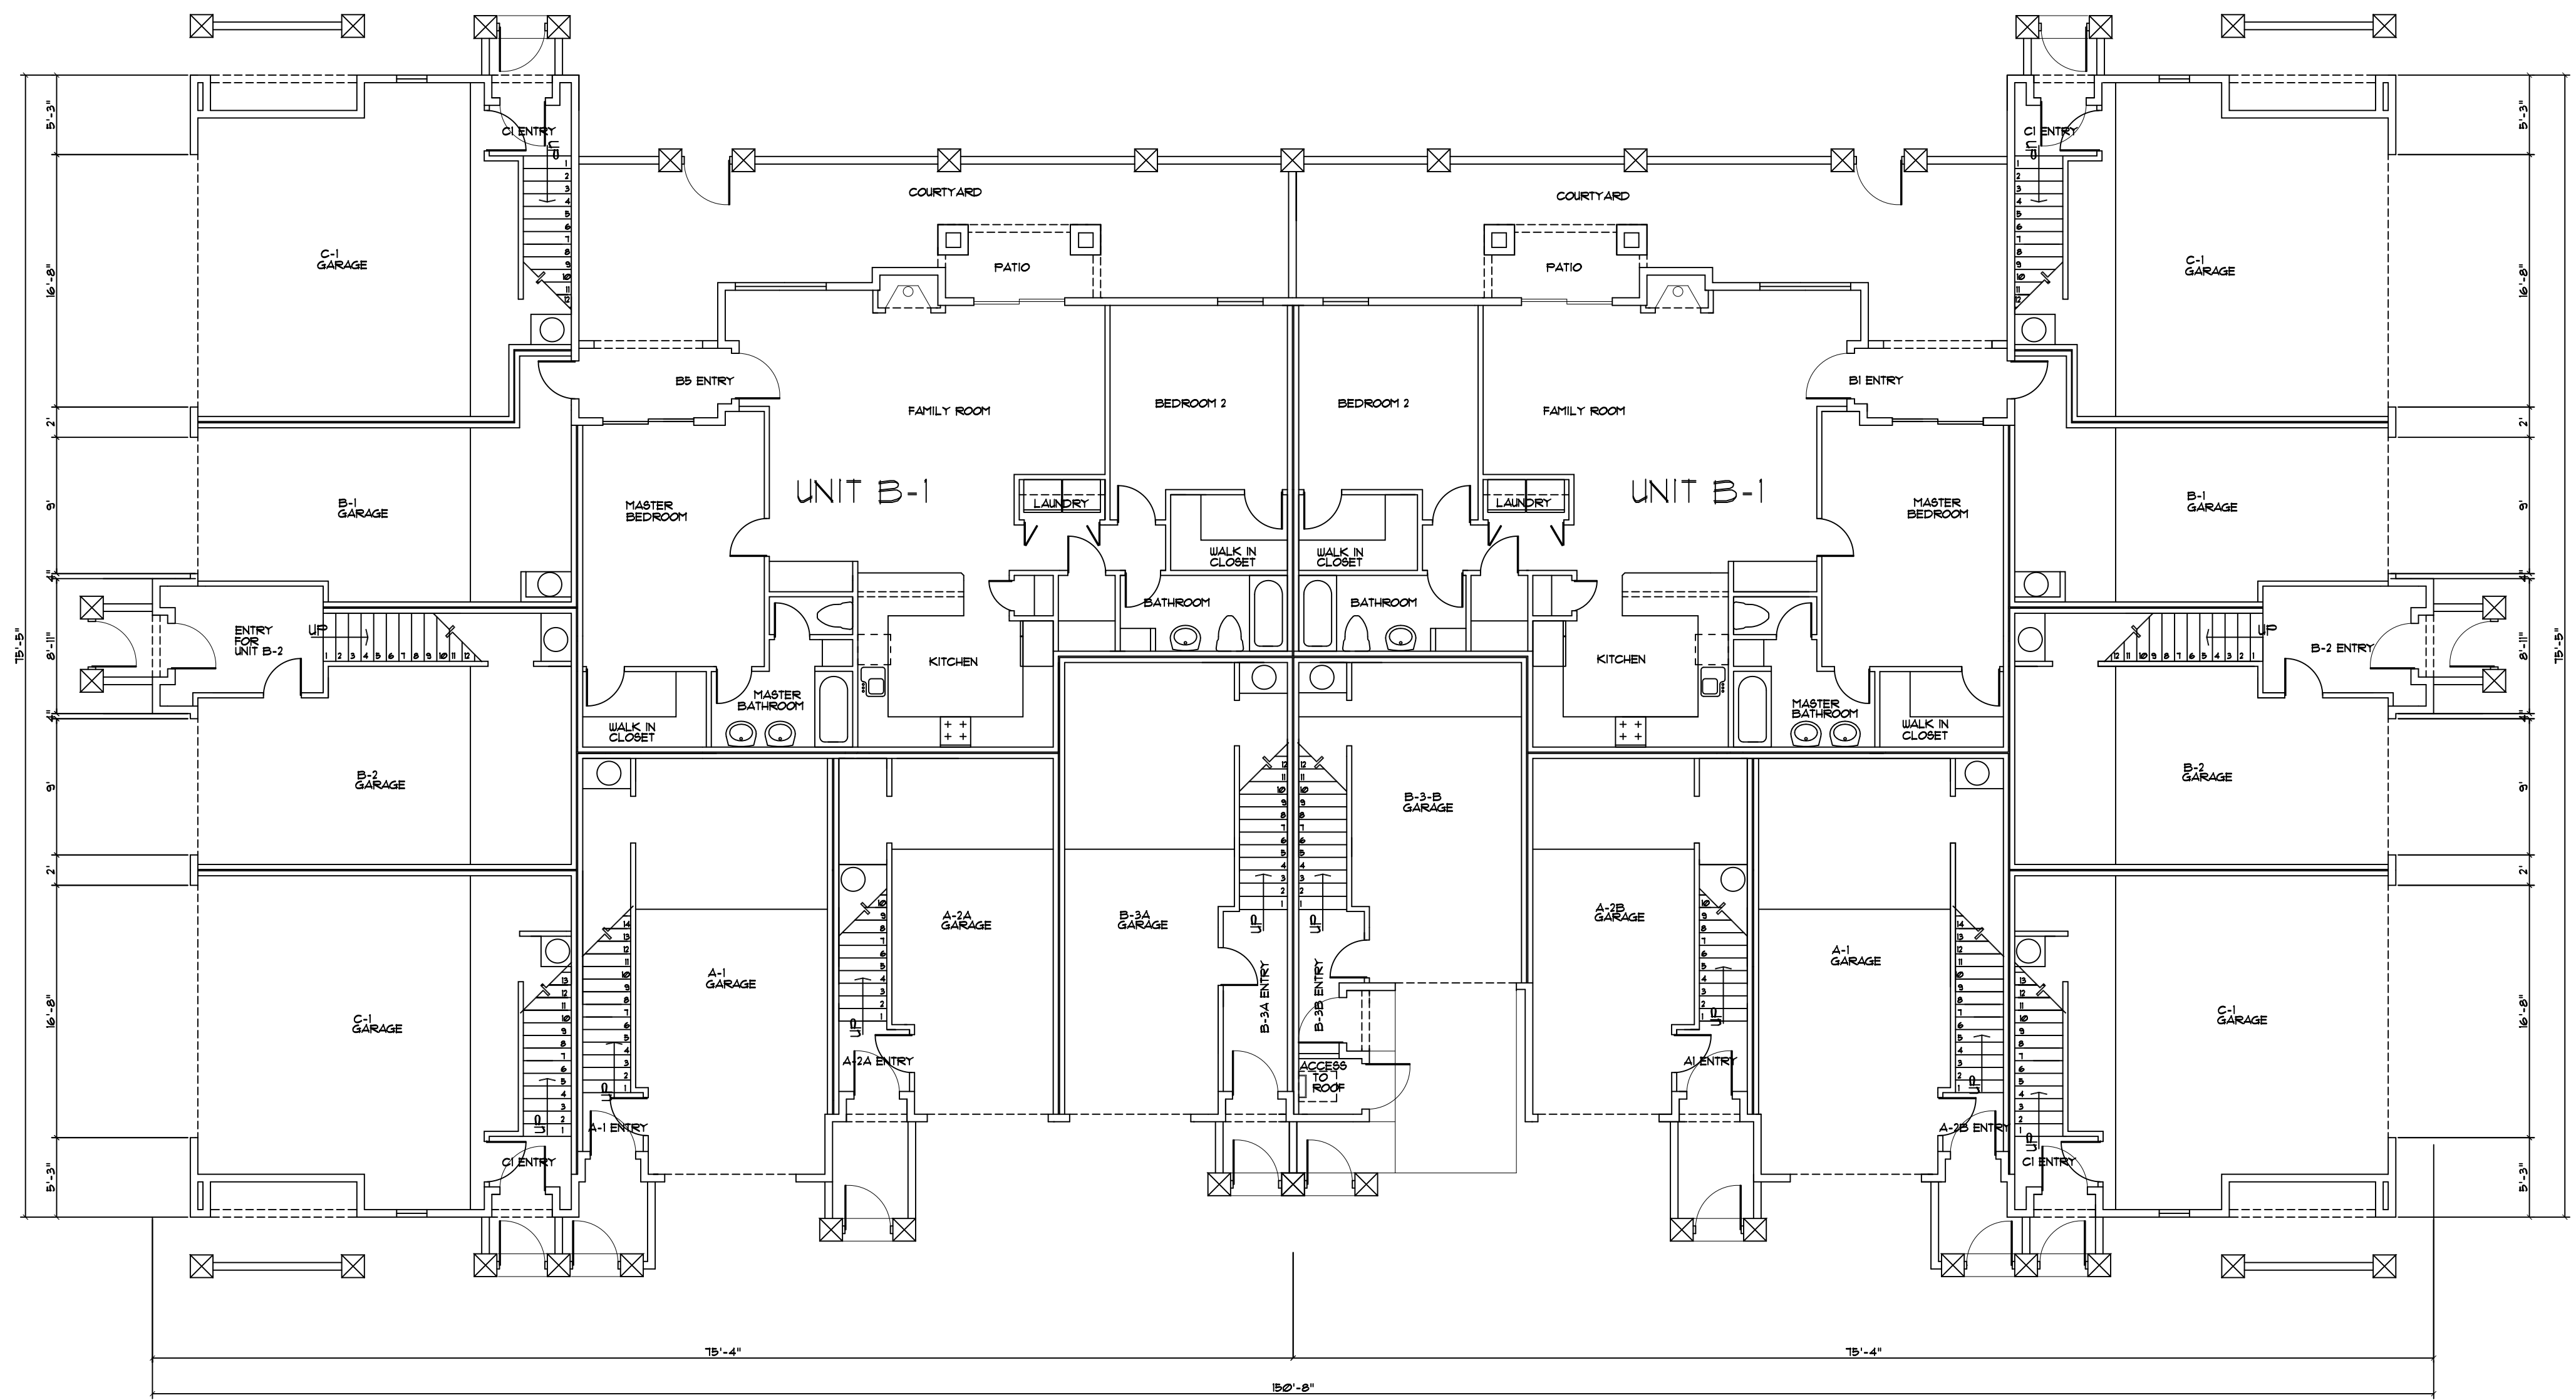

UNIT TYPE SUMMARY:

TYPE A UNITS-ONE BEDROOM:

- UNIT A-1: 12
- UNIT A-2A: 6
- UNIT A-2B: 6
- UNIT A-3: 6
- UNIT A-4: 3

TOTAL: 33

TOTAL: 102

TYPE B UNITS-TWO BEDROOM:

- UNIT B-1: 12
- UNIT B-2: 12
- UNIT B-3A: 6
- UNIT B-3B: 6
- UNIT B-4: 6
- UNIT B-5: 3



TOTAL: 45

TYPE C UNITS-THREE BEDROOM:


- UNIT C-1: 24

TOTAL: 24

BUILDING 1  
**1ST FLOOR**  
FLOOR PLAN  
Scale: 1/8" = 1'-0"  
8885 s.f. 1st level  
9785 s.f. 2nd level  
7038 s.f. 3rd level  
25,708 s.f. total

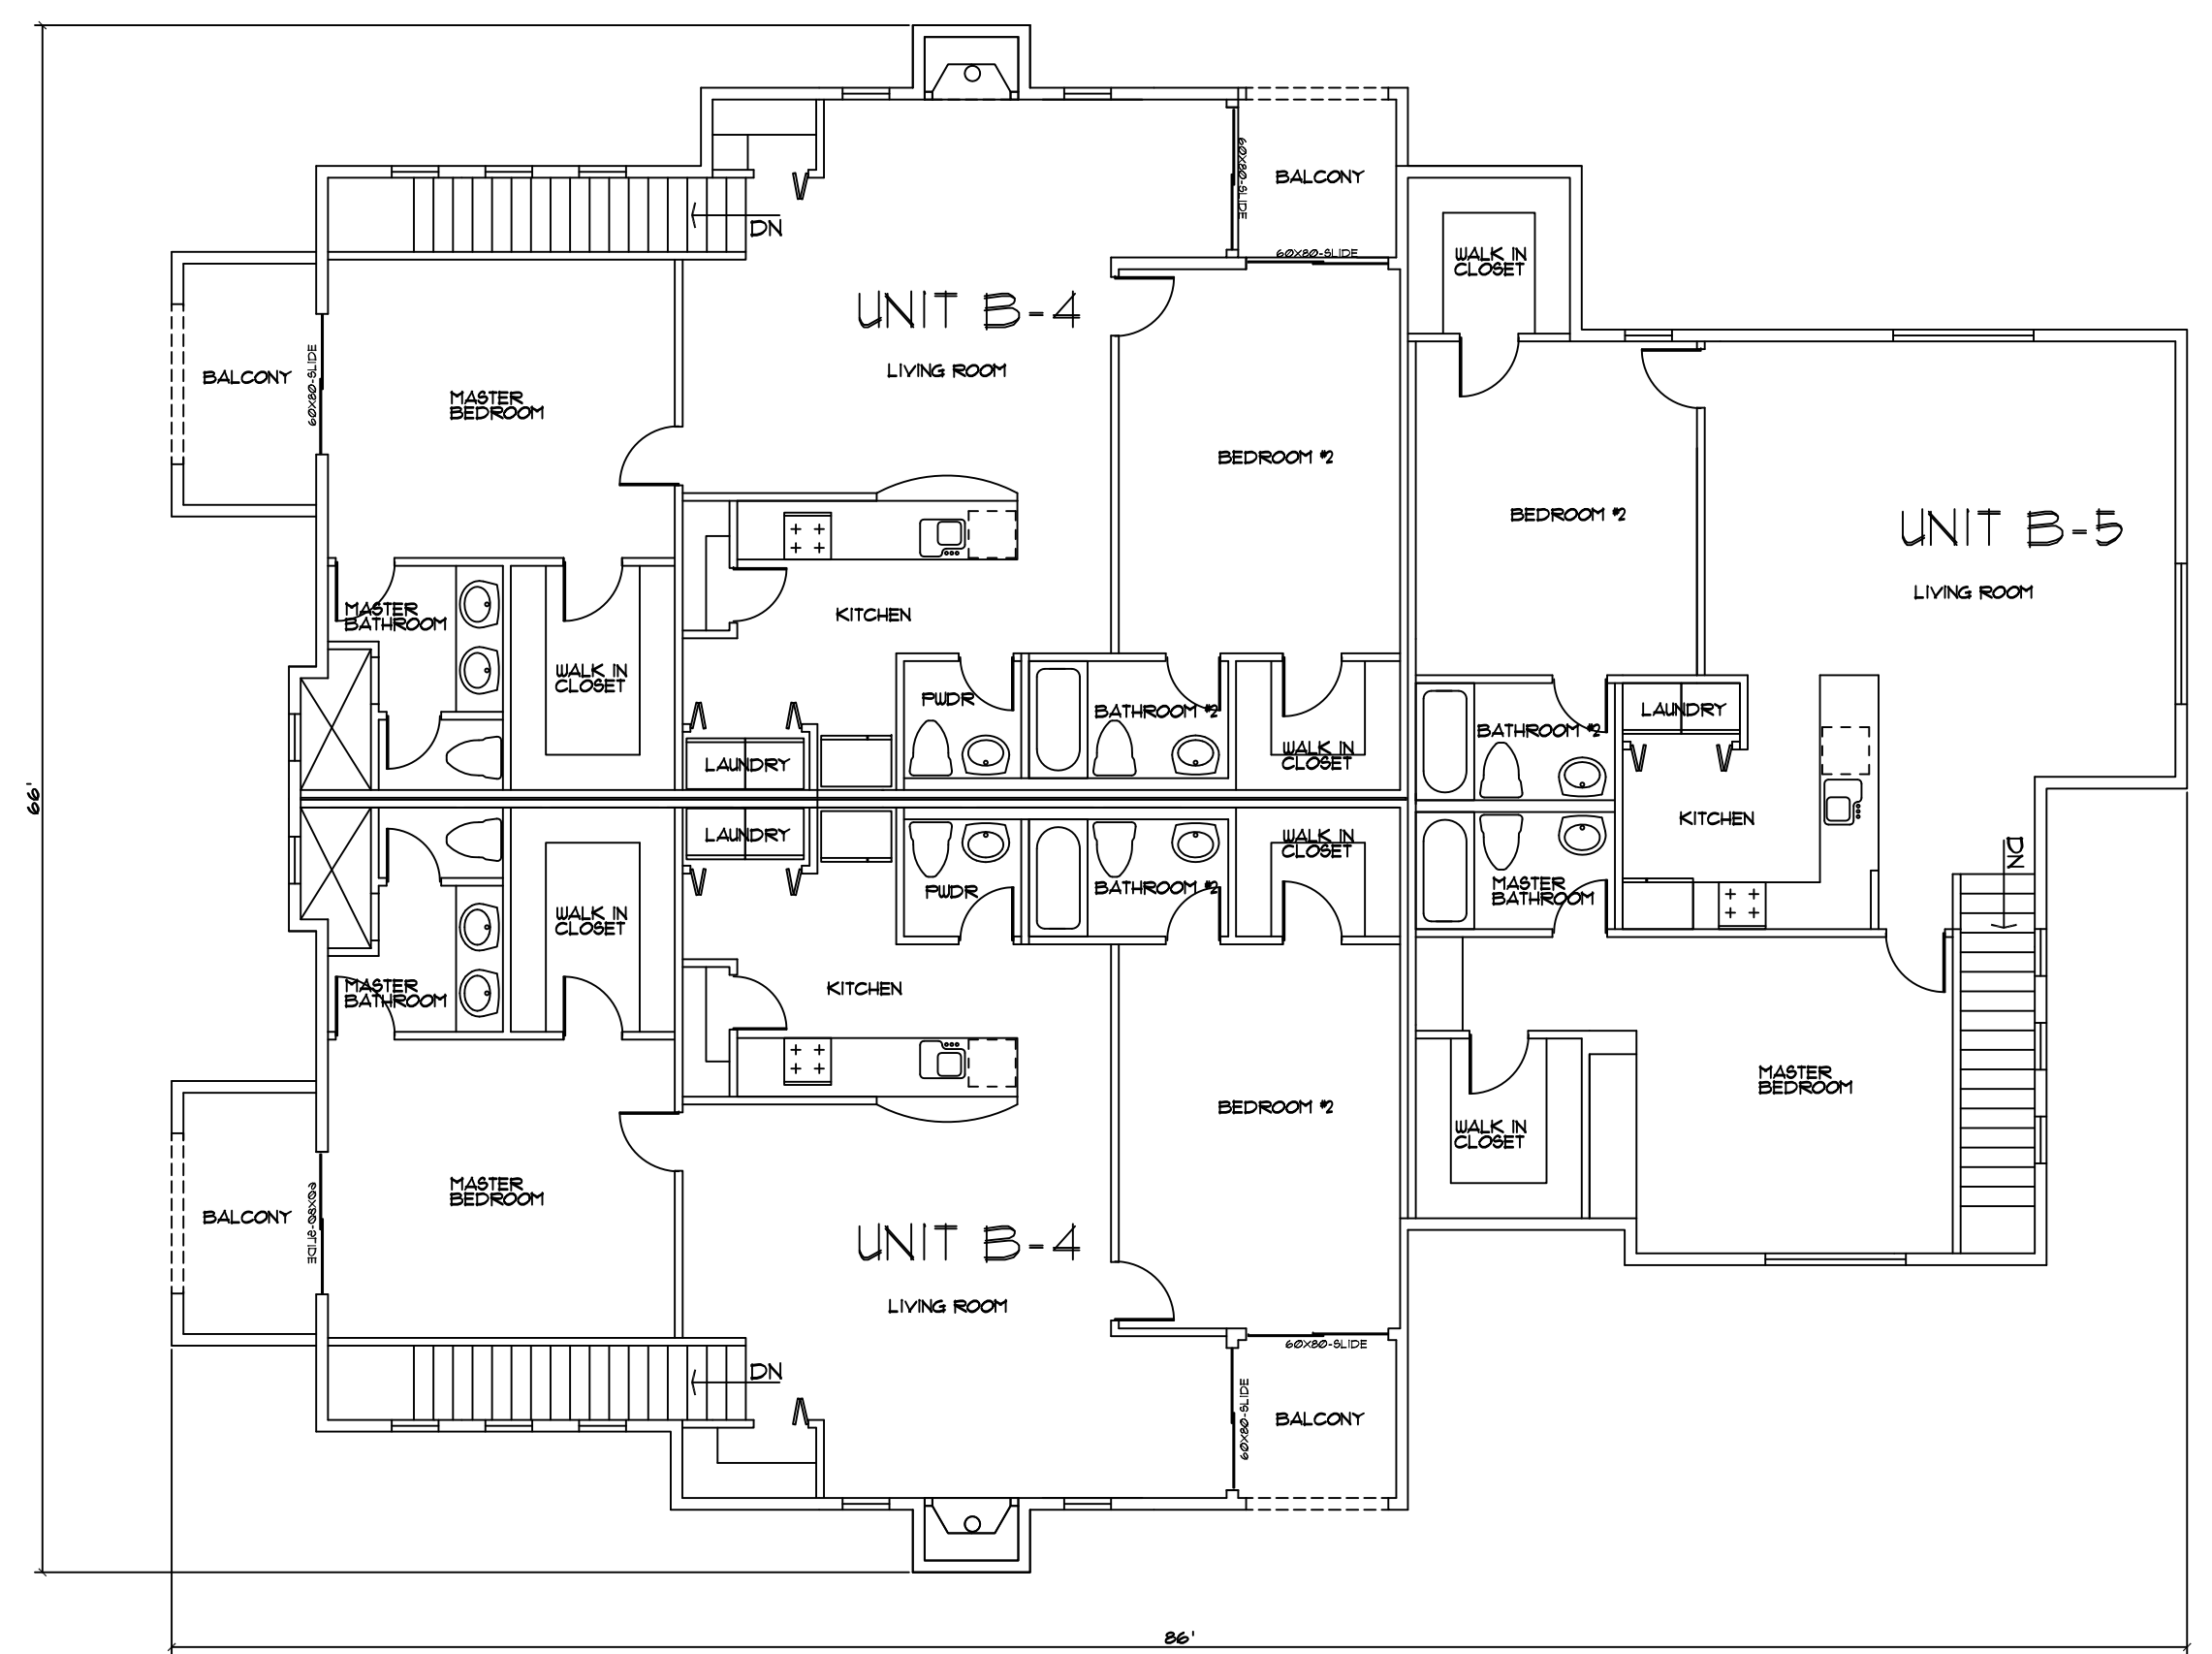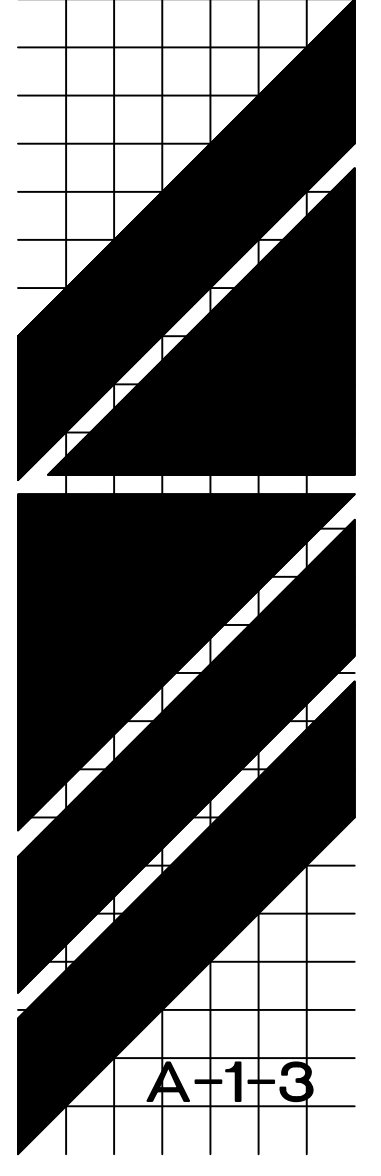

2 LEVEL BUILDING  
**SECOND FLOOR**  
FLOOR PLAN  
Scale: 1/8" = 1'-0"

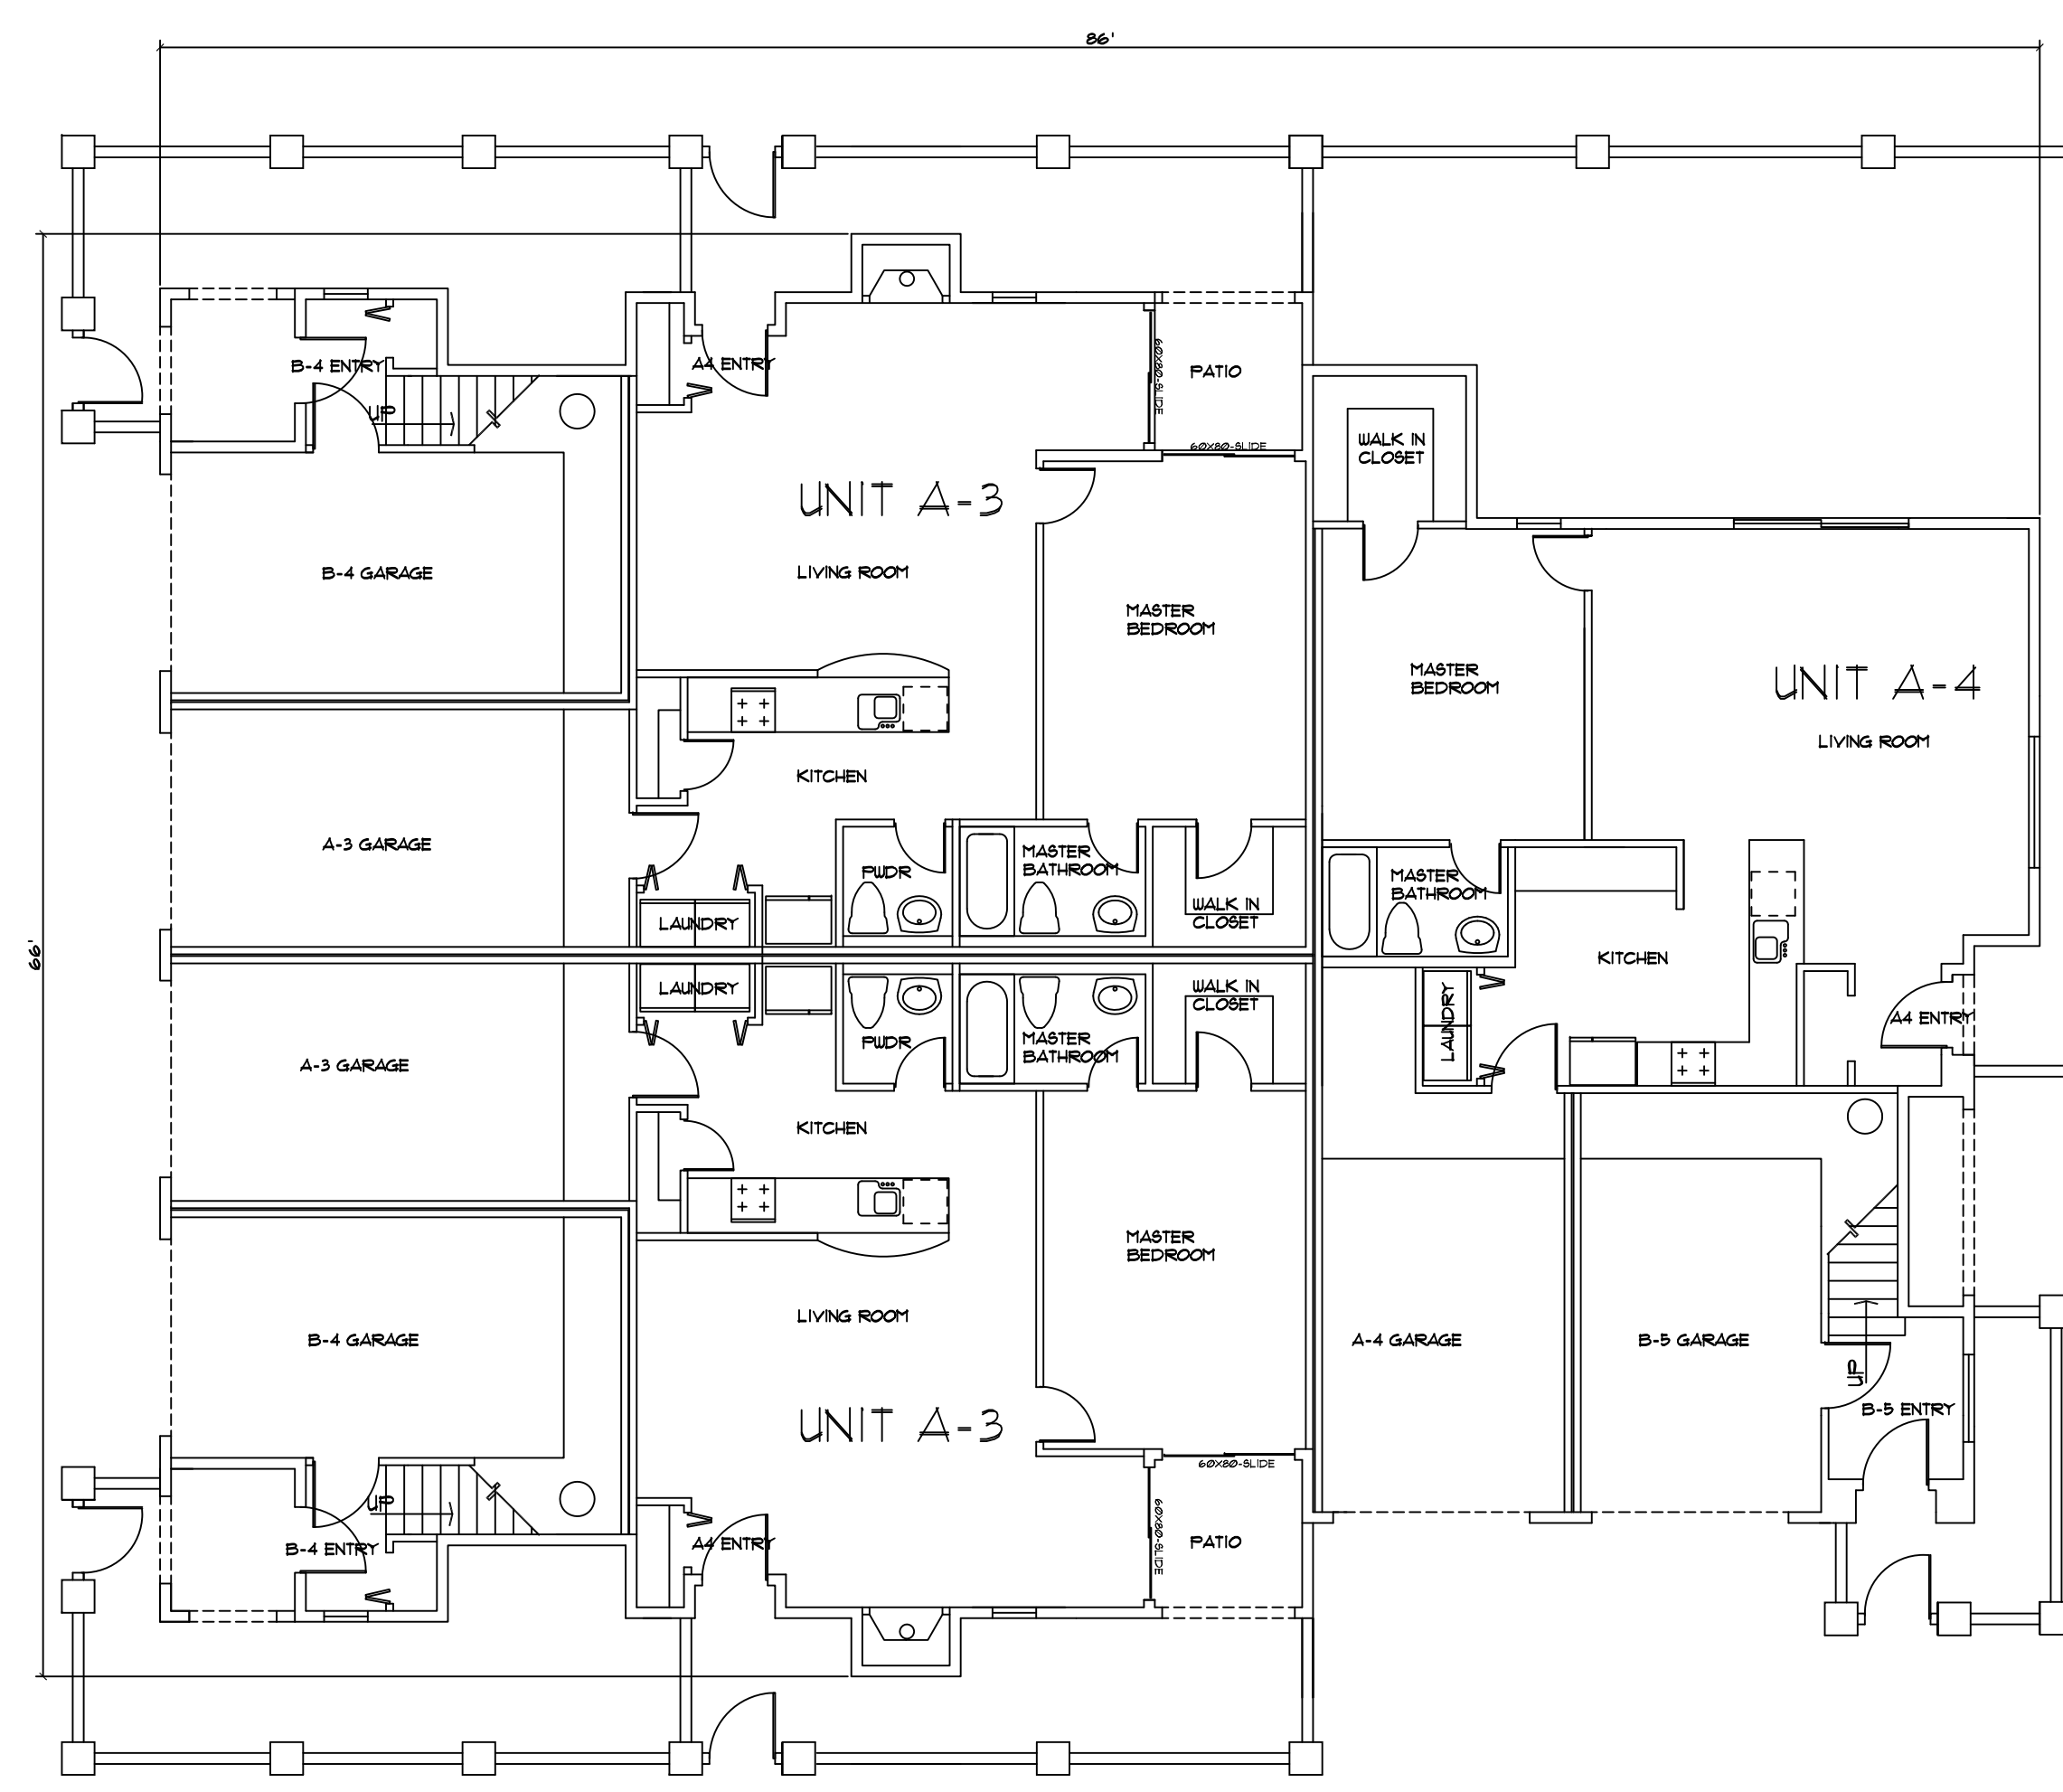

UNIT TYPES-  
2 LEVEL BUILDING

| UNIT B-4                                                                                         | UNIT A-3                                                          |
|--------------------------------------------------------------------------------------------------|-------------------------------------------------------------------|
| 1371 SF. LIVABLE<br>241 SF. GARAGE-ONE CAR<br>10 SF. BALCONIES - 2<br>44 SF. COVERED ENTRY PORCH | 888 SF. LIVABLE<br>251 SF. GARAGE-ONE CAR<br>51 SF. COVERED PATIO |
| 2 BEDROOMS<br>2-1/2 BATH                                                                         | 1 BEDROOM<br>1-1/2 BATH                                           |

| UNIT B-5                                   | UNIT A-4                                  |
|--------------------------------------------|-------------------------------------------|
| 1299 SF. LIVABLE<br>225 SF. GARAGE-ONE CAR | 861 SF. LIVABLE<br>261 SF. GARAGE-ONE CAR |
| 2 BEDROOMS<br>2- BATH                      | 1 BEDROOM<br>1-1/2 BATH                   |

2 LEVEL BUILDING  
**GROUND FLOOR**  
FLOOR PLAN  
Scale: 1/8" = 1'-0"