


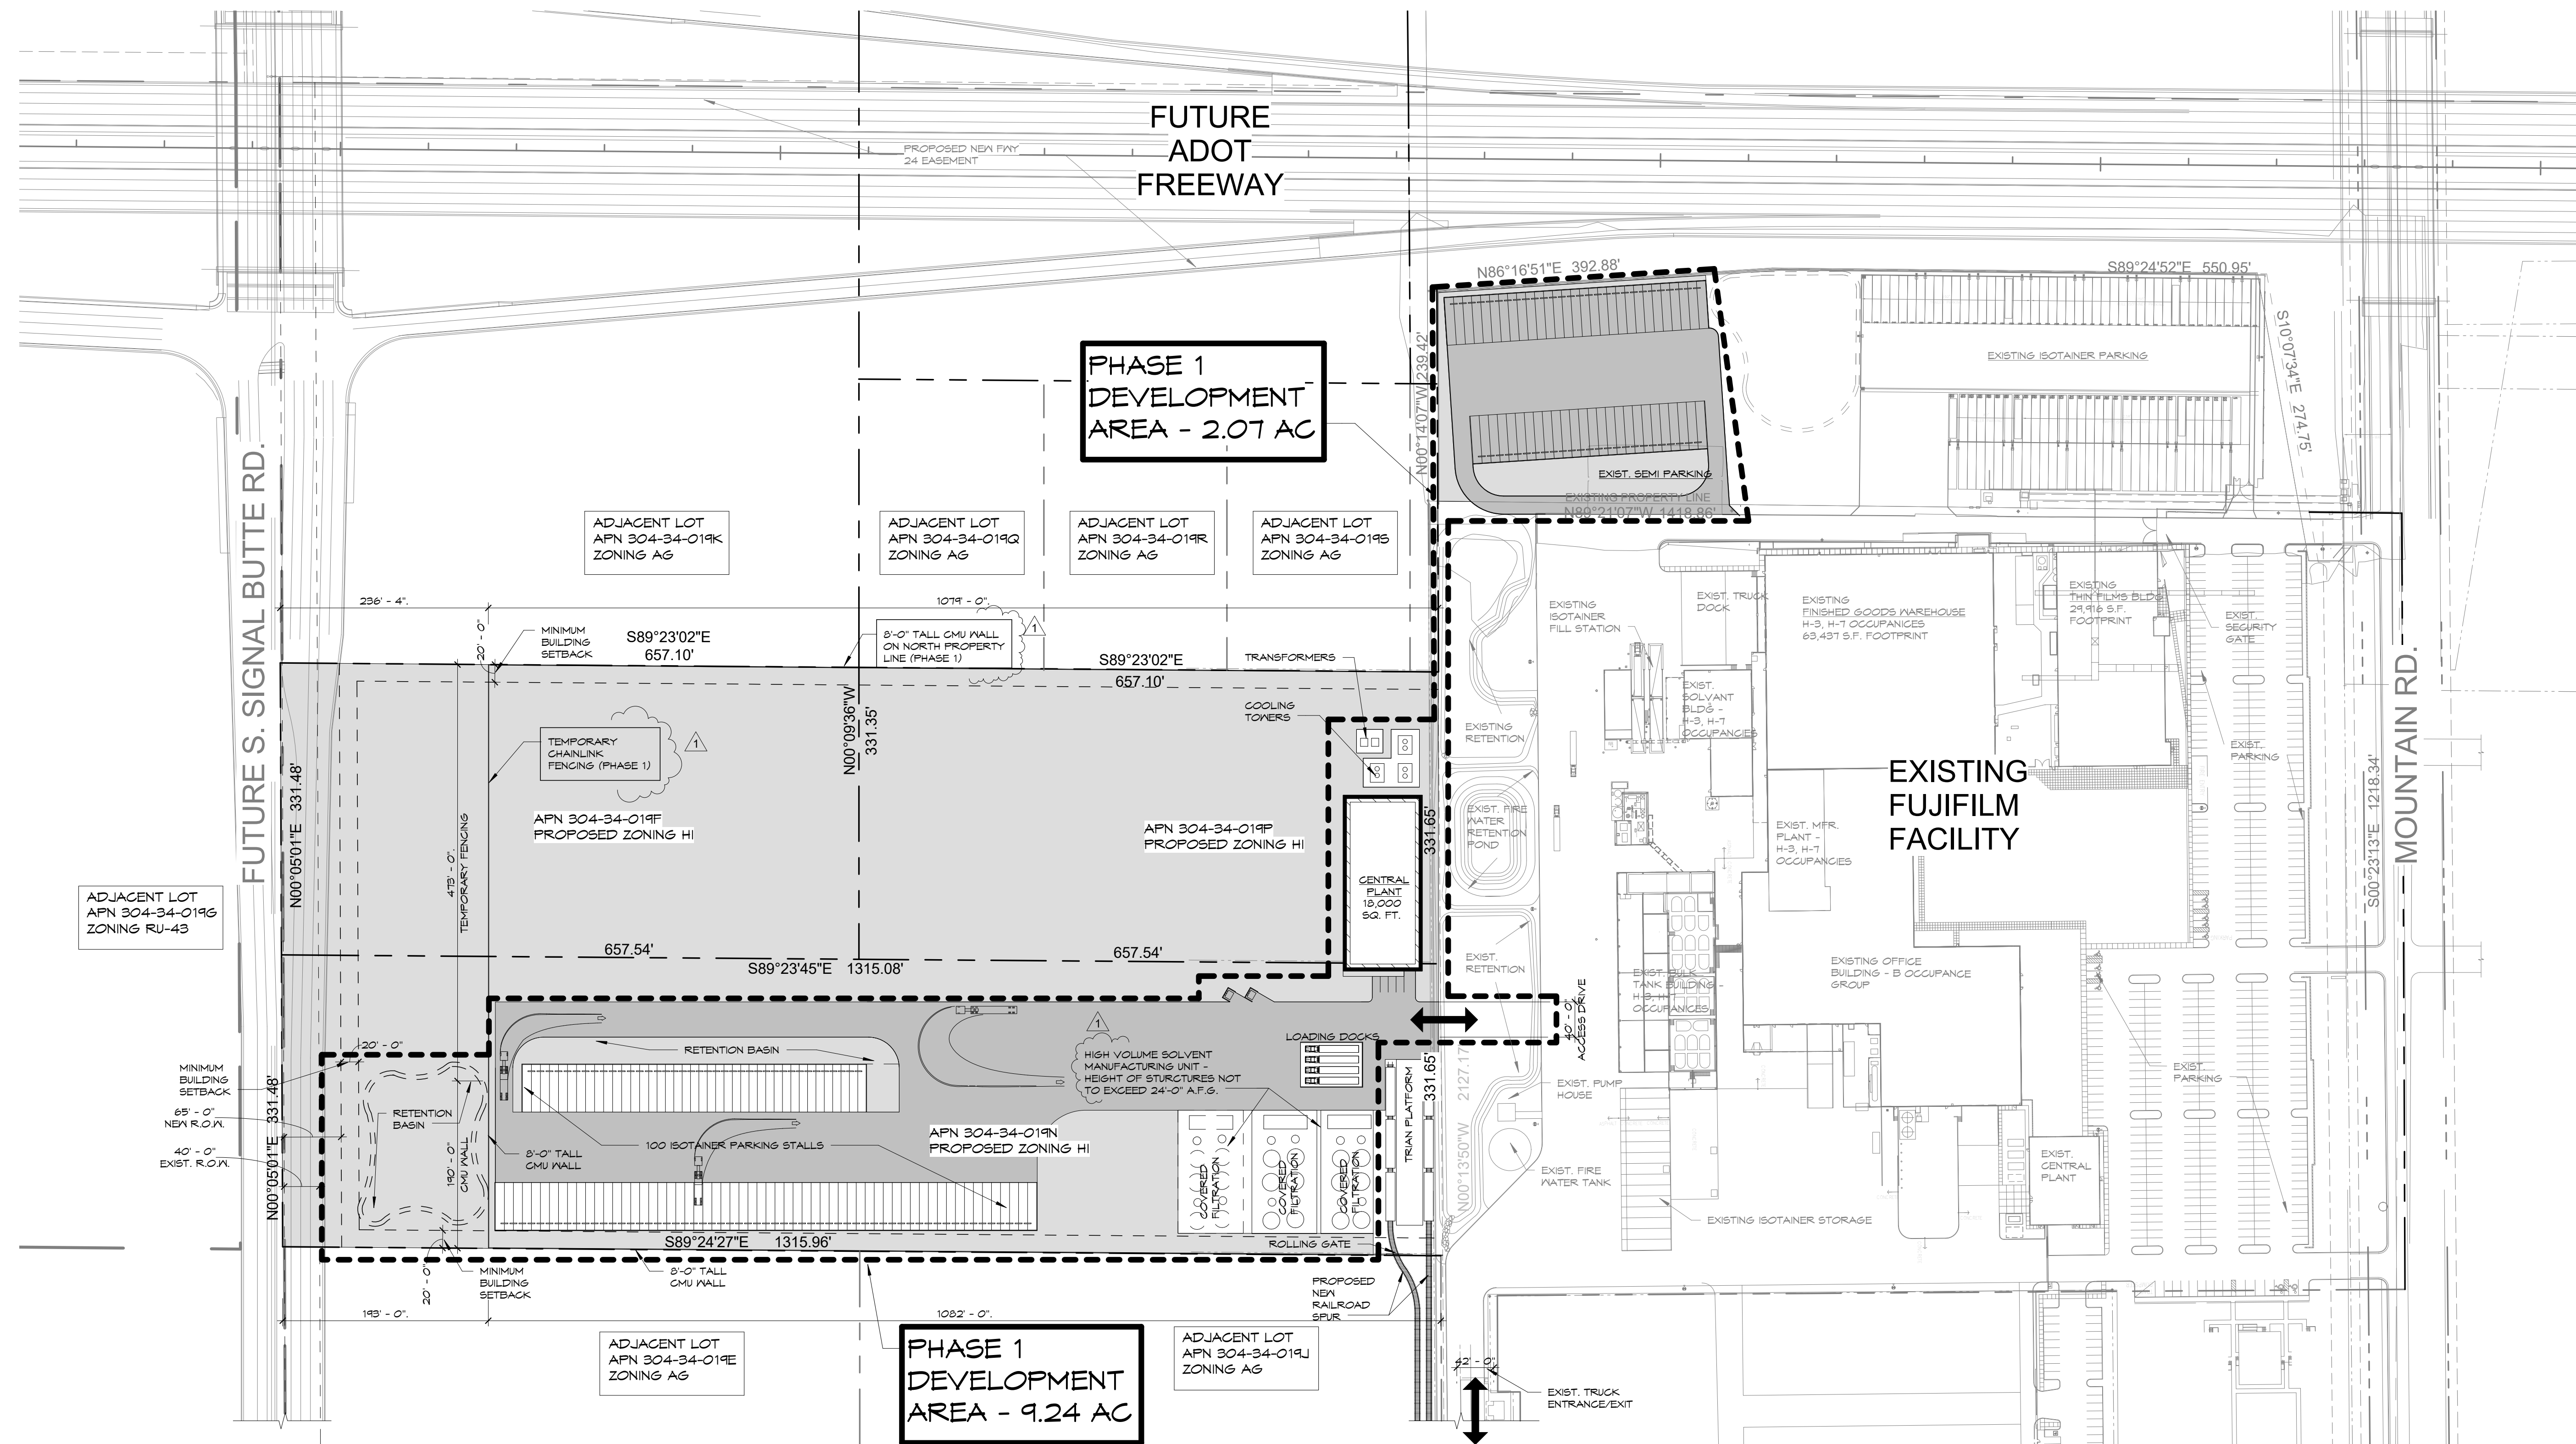
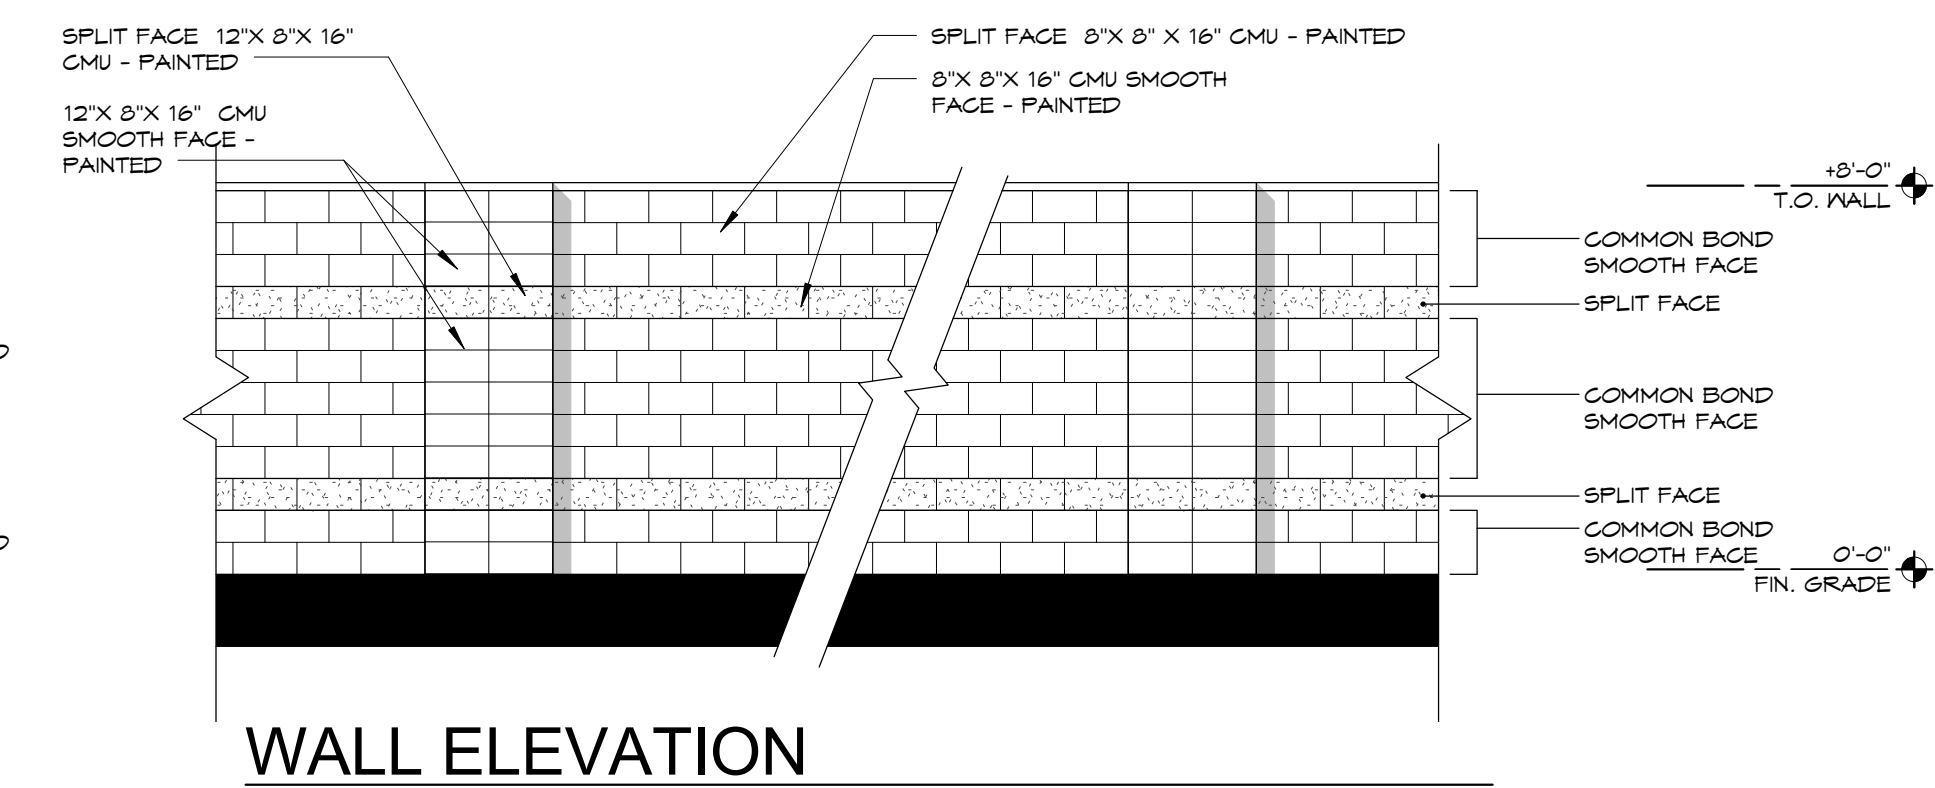


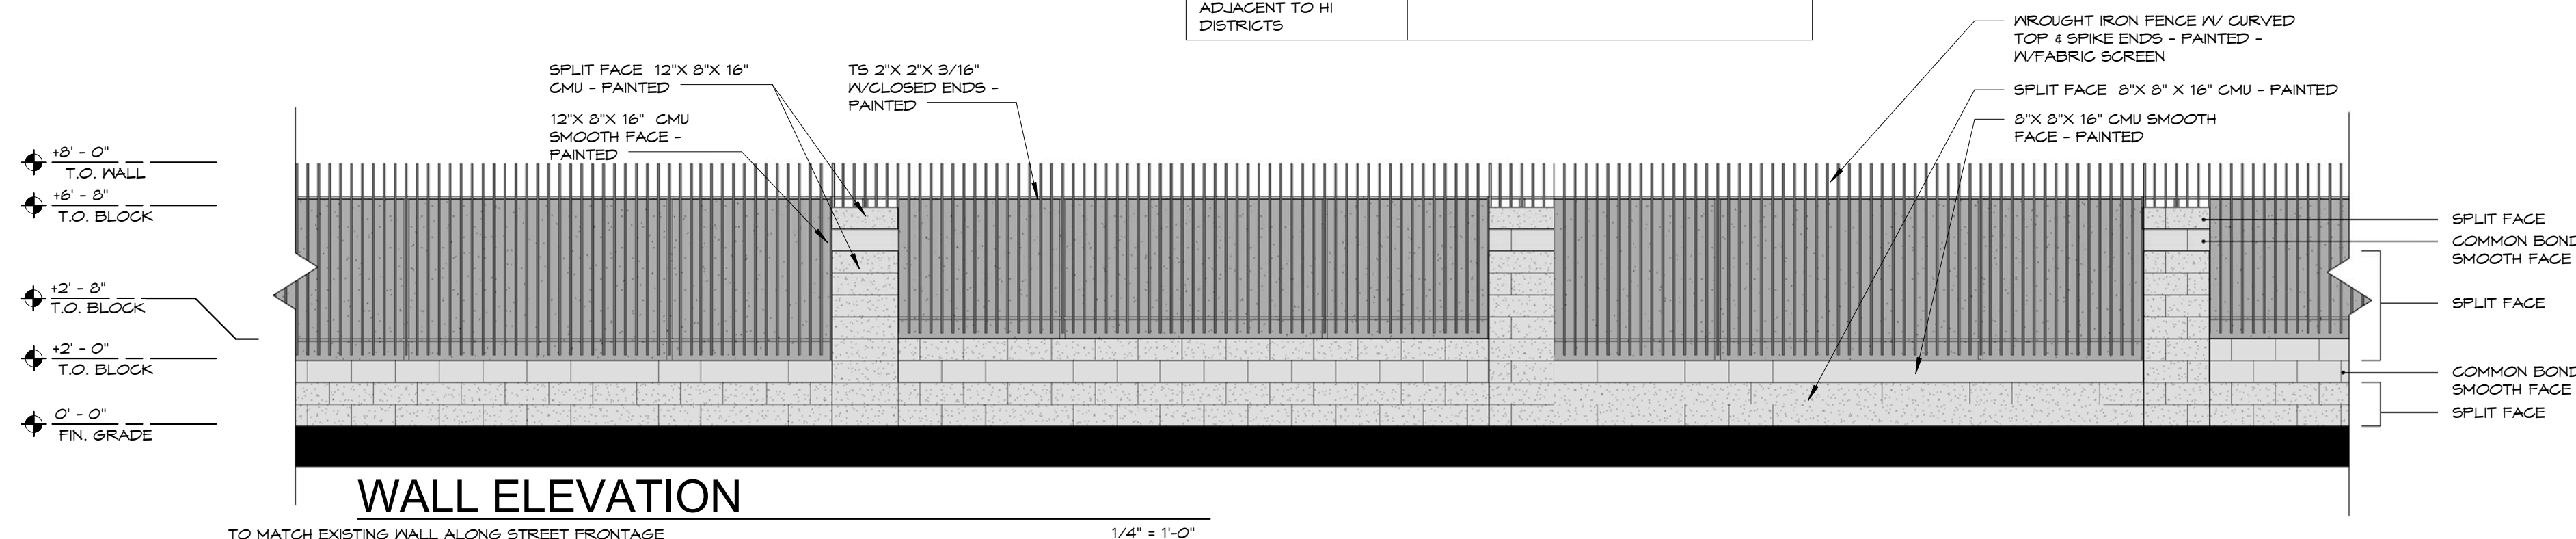

BUILDING SETBACK TABLE PER TABLE 11-7-3: MESA ZONING ORDINANCE	
FRONT & STREET-FACING SIDE	INDUSTRIAL/COMMERCIAL COLLECTOR: 20 FT.
INTERIOR SIDE & REAR: ADJACENT TO AG DISTRICTS	1 FT OF SETBACK FOR EACH FOOT OF BUILDING HEIGHT WITH MINIMUM 20 TH. SETBACK.
INTERIOR SIDE & REAR: ADJACENT TO HI DISTRICTS	0 FOR A BUILDING SETBACK.

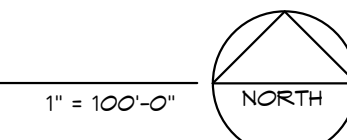


PHASE 1 SITE PLAN

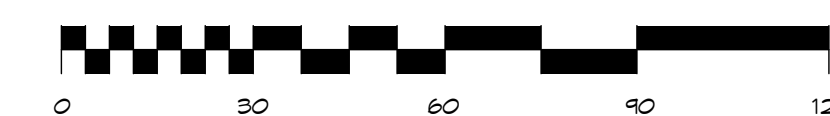

associatedarchitects, inc.
architecture • construction management • planning

p 480-964-8451
6 East Palo Verde Street, Suite 1 • Gilbert • Arizona • 85296

DATE	1/5/17
REVISION	
DESCRIPTION	
CITY COMMENTS	
DRAWN BY	JM
CHECKED BY	BTJ
DATE	11/23/16
PRINTED	11/23/16

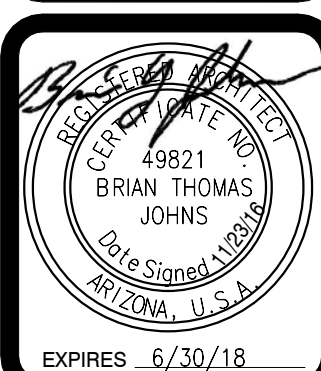

SHEET 2
A-2.1
OF

A NEW ADDITION
FOR
FUJIFILM ELECTRONIC MATERIALS
6550 S. MOUNTAIN RD. MESA, AZ 85212
CONCEPTUAL