


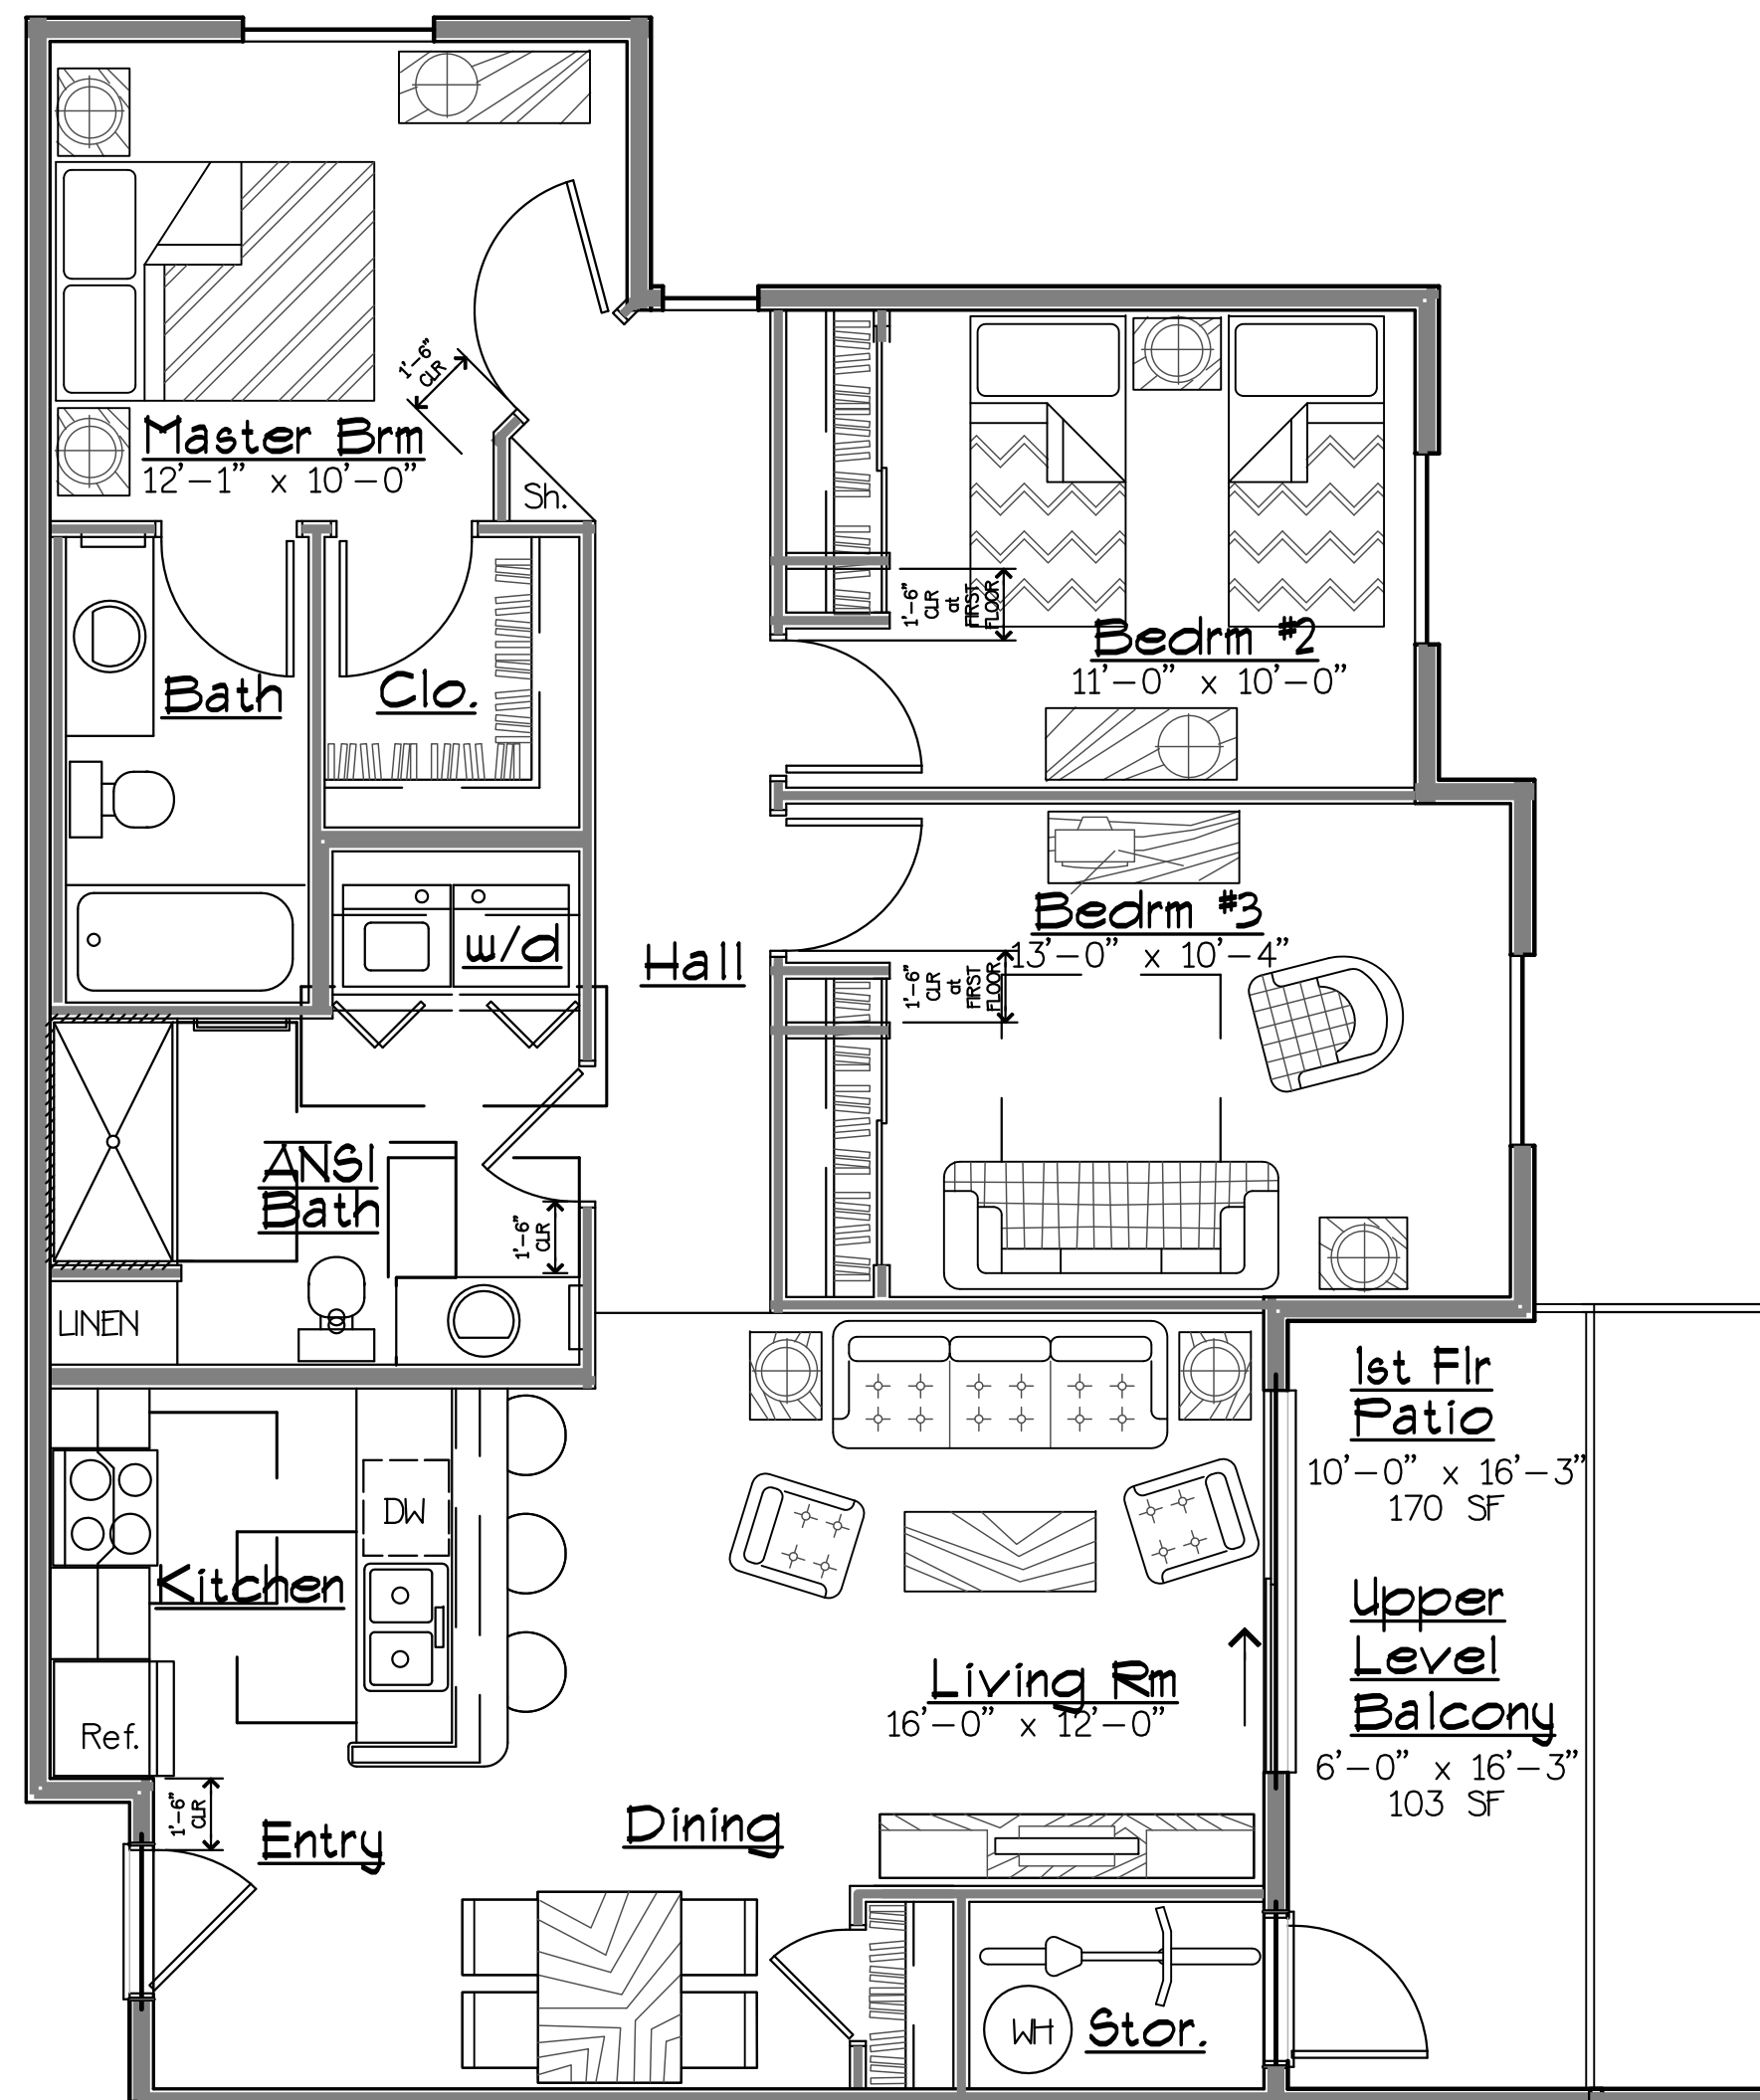


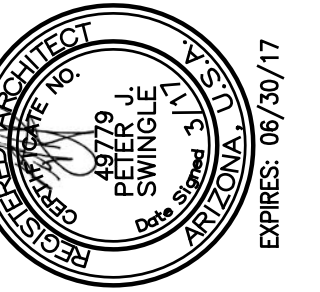

B **THREE BEDROOM**
1,086 SF Net, 1,155 SF Gross

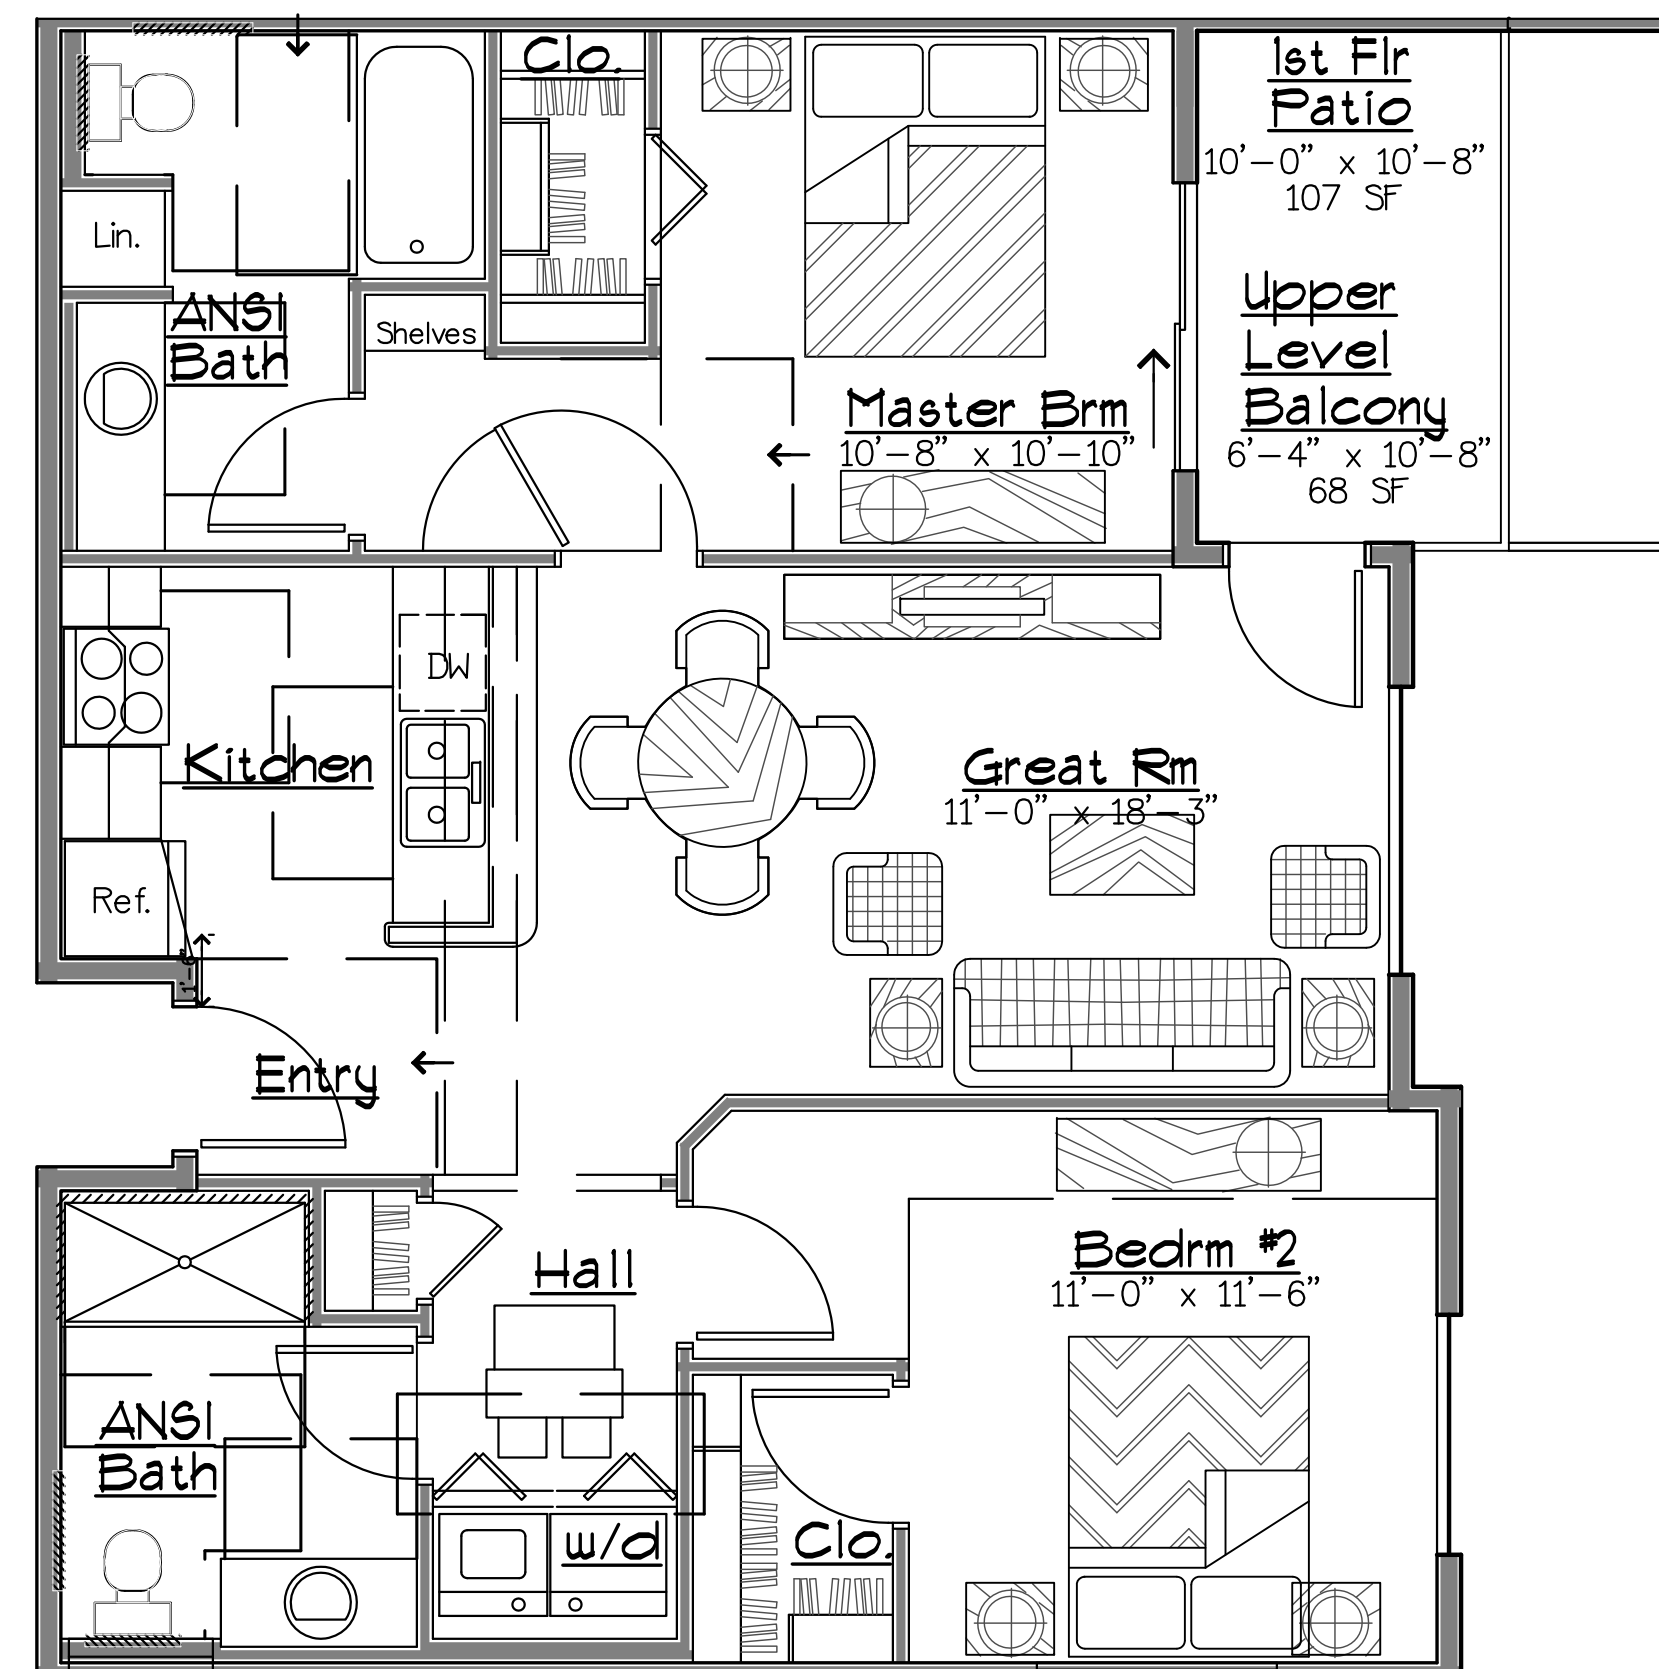

A2 **TWO BEDROOM**
888 SF Net, 941 SF Gross

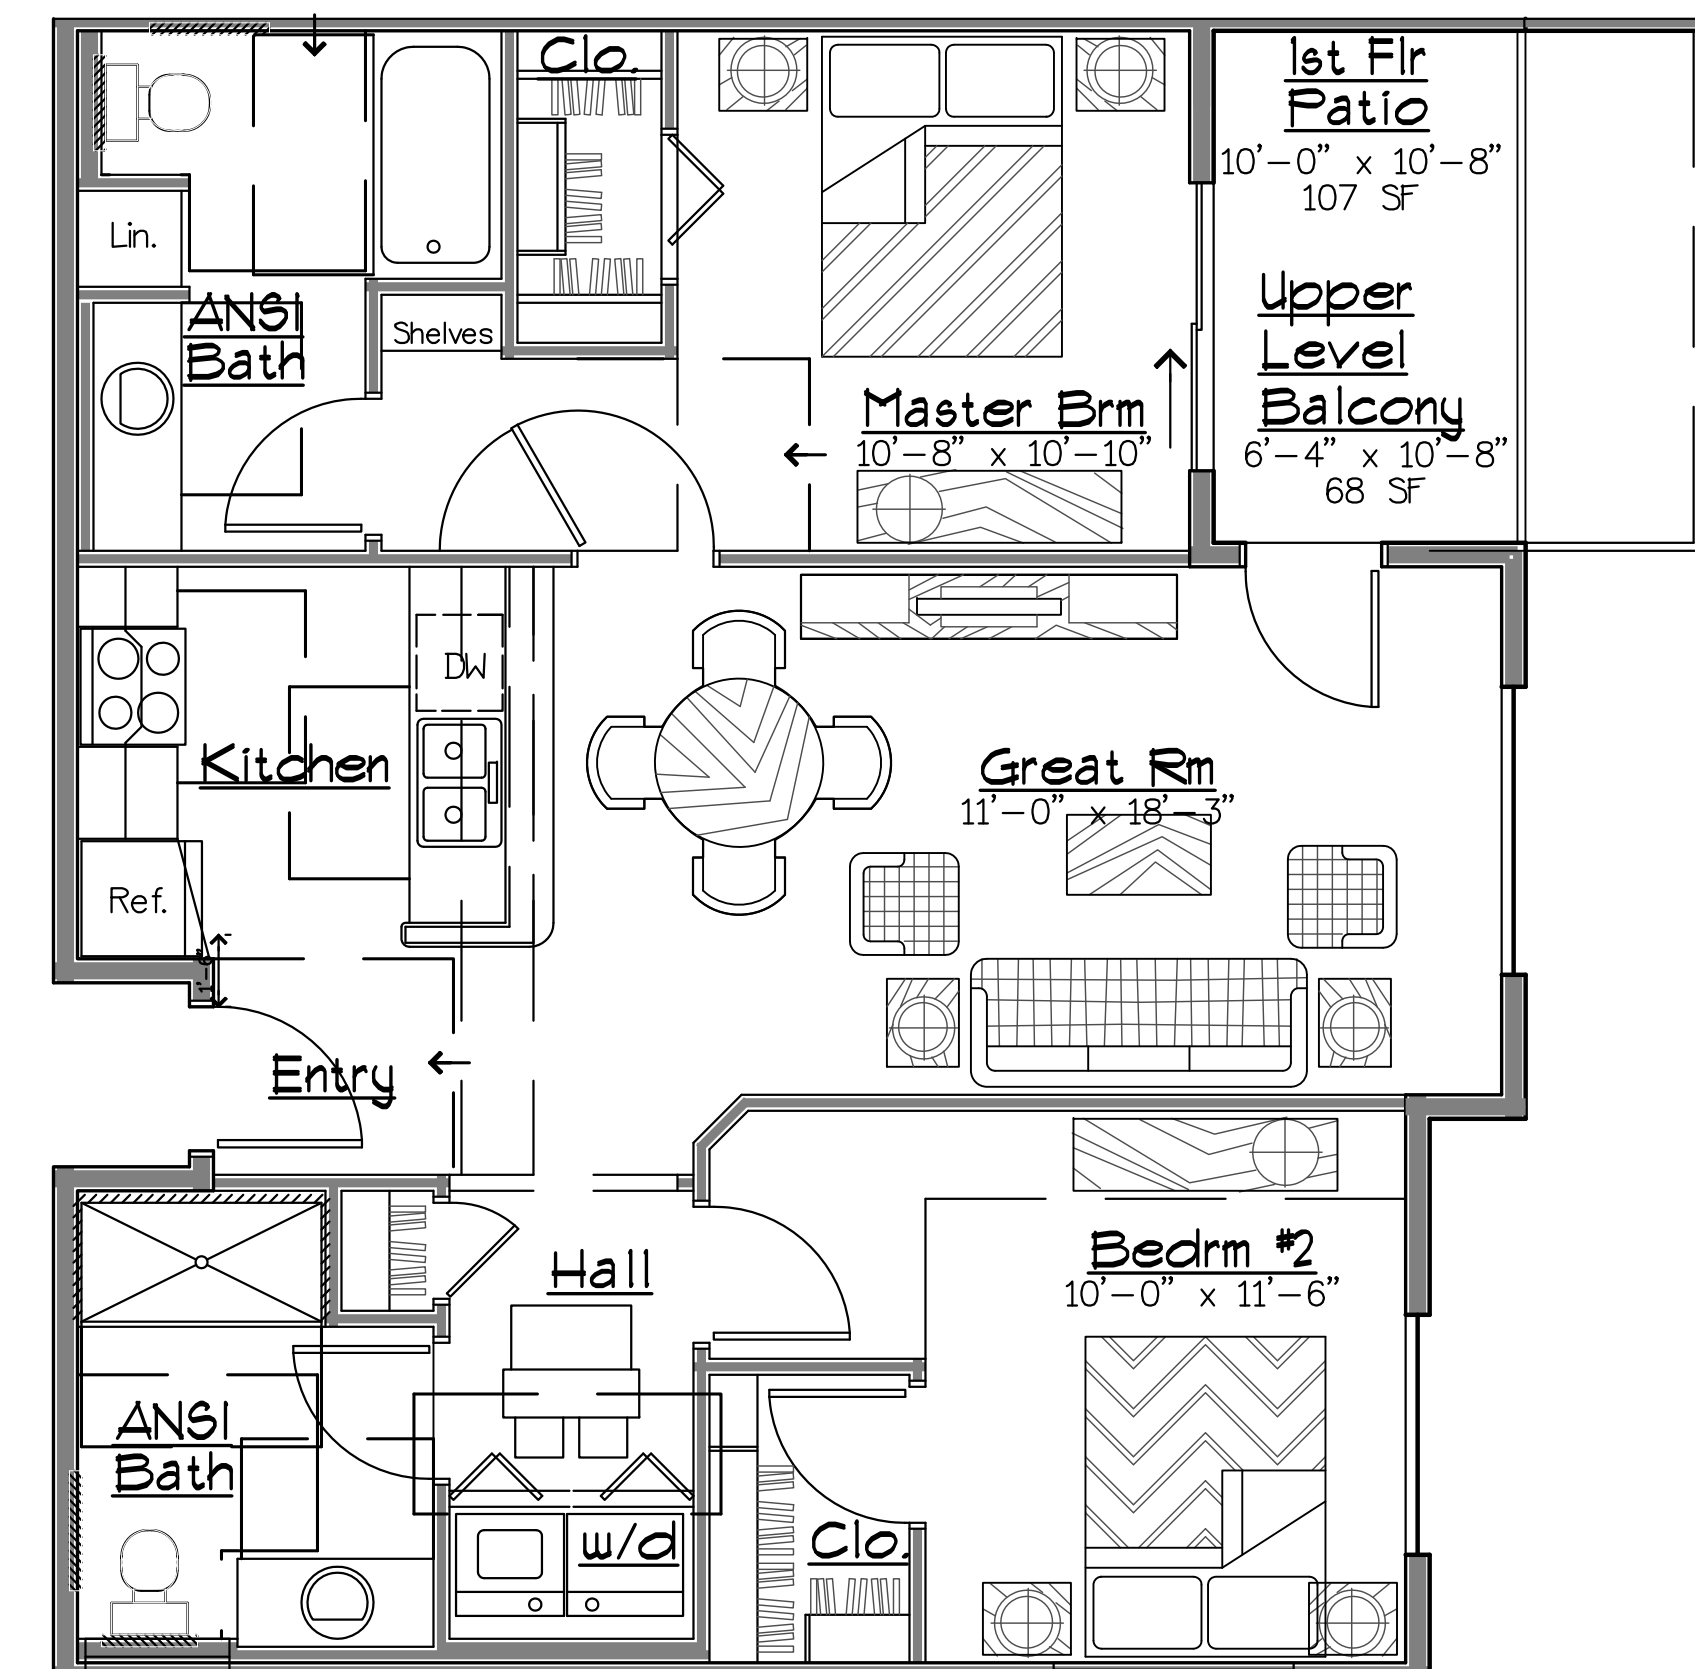

A1 **TWO BEDROOM**
898 SF Net, 953 SF Gross

UNIT FLOOR PLANS

1/4" = 1'-0"

Country Club Apartments
715 North Country Club Drive, Mesa AZ
Country Club 72, LLC

Issue Date:
MAR 2017

ATHENA NUMBER
1616.1
CONSULTANT NUMBER
DRAWN BY
PS
REVIEWED BY
PS
START DATE
JUN 7, 2016
DATE PLOTTED
03/31/17
CADD FILE NAME
1616.1-STF

FP.1