


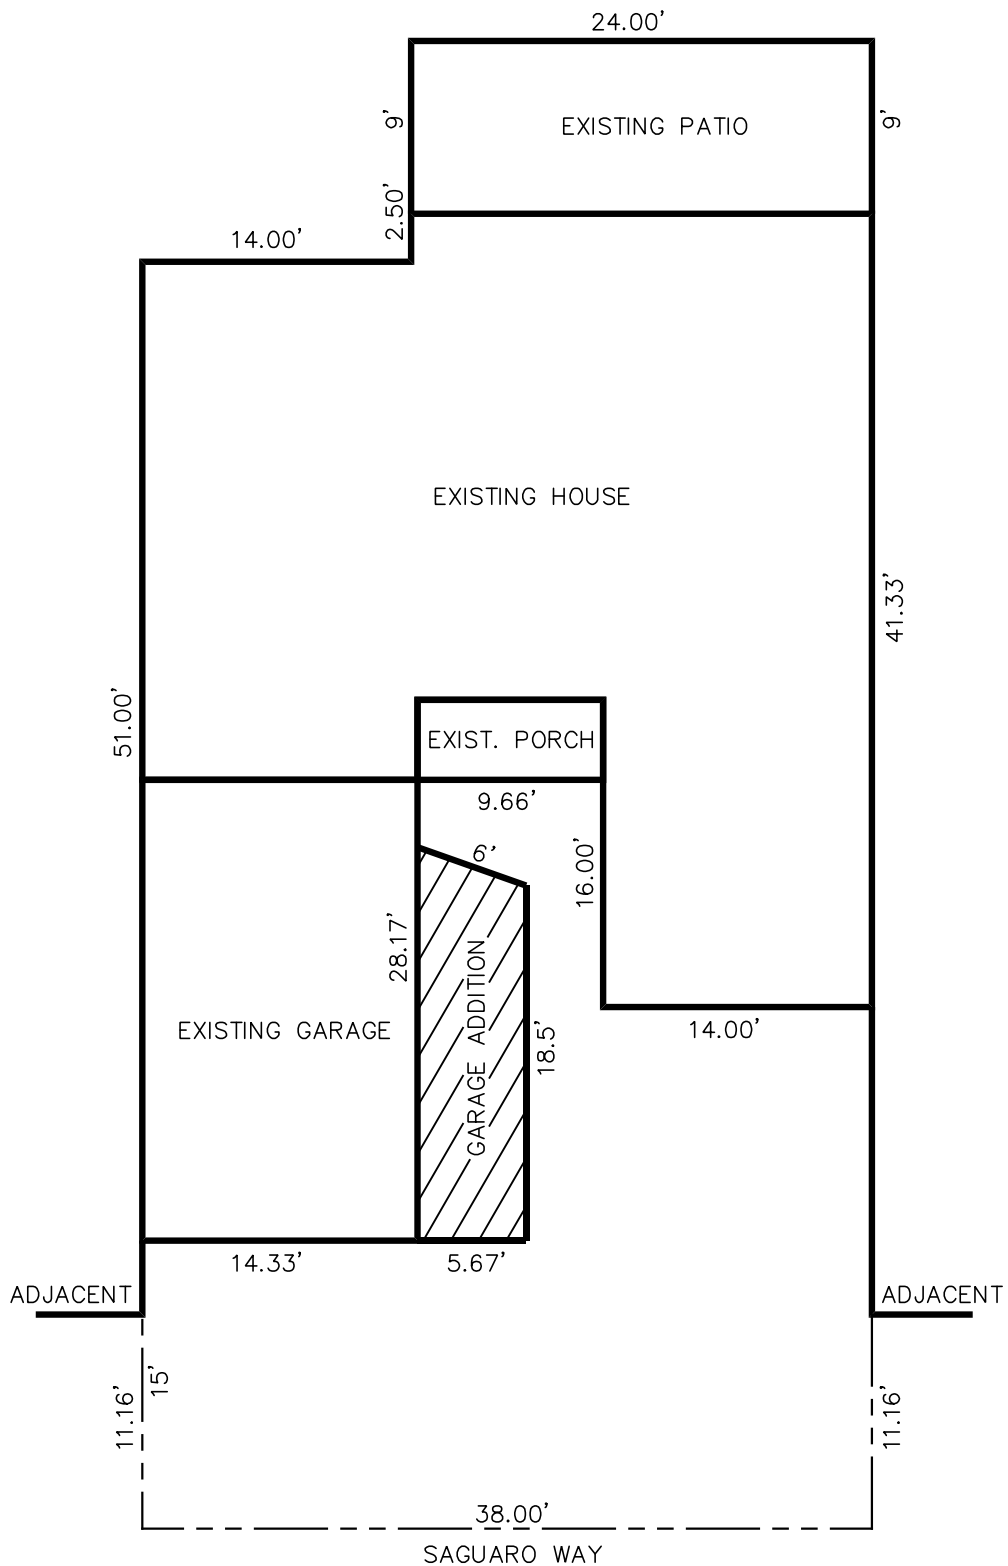

NORTH

SITE PLAN

SCALE: 1"=10'-0"

LOT = 1,563 SQ. FT.

FOOTPRINT = 1,931 SQ. FT.

LOT USAGE = 124%


ZONE: RM-2

A.P.N.# 218-69-012

630 S. SAGUARO WAY

MESA, AZ. 85208

FOUNTAIN OF THE SUN LOT # 118

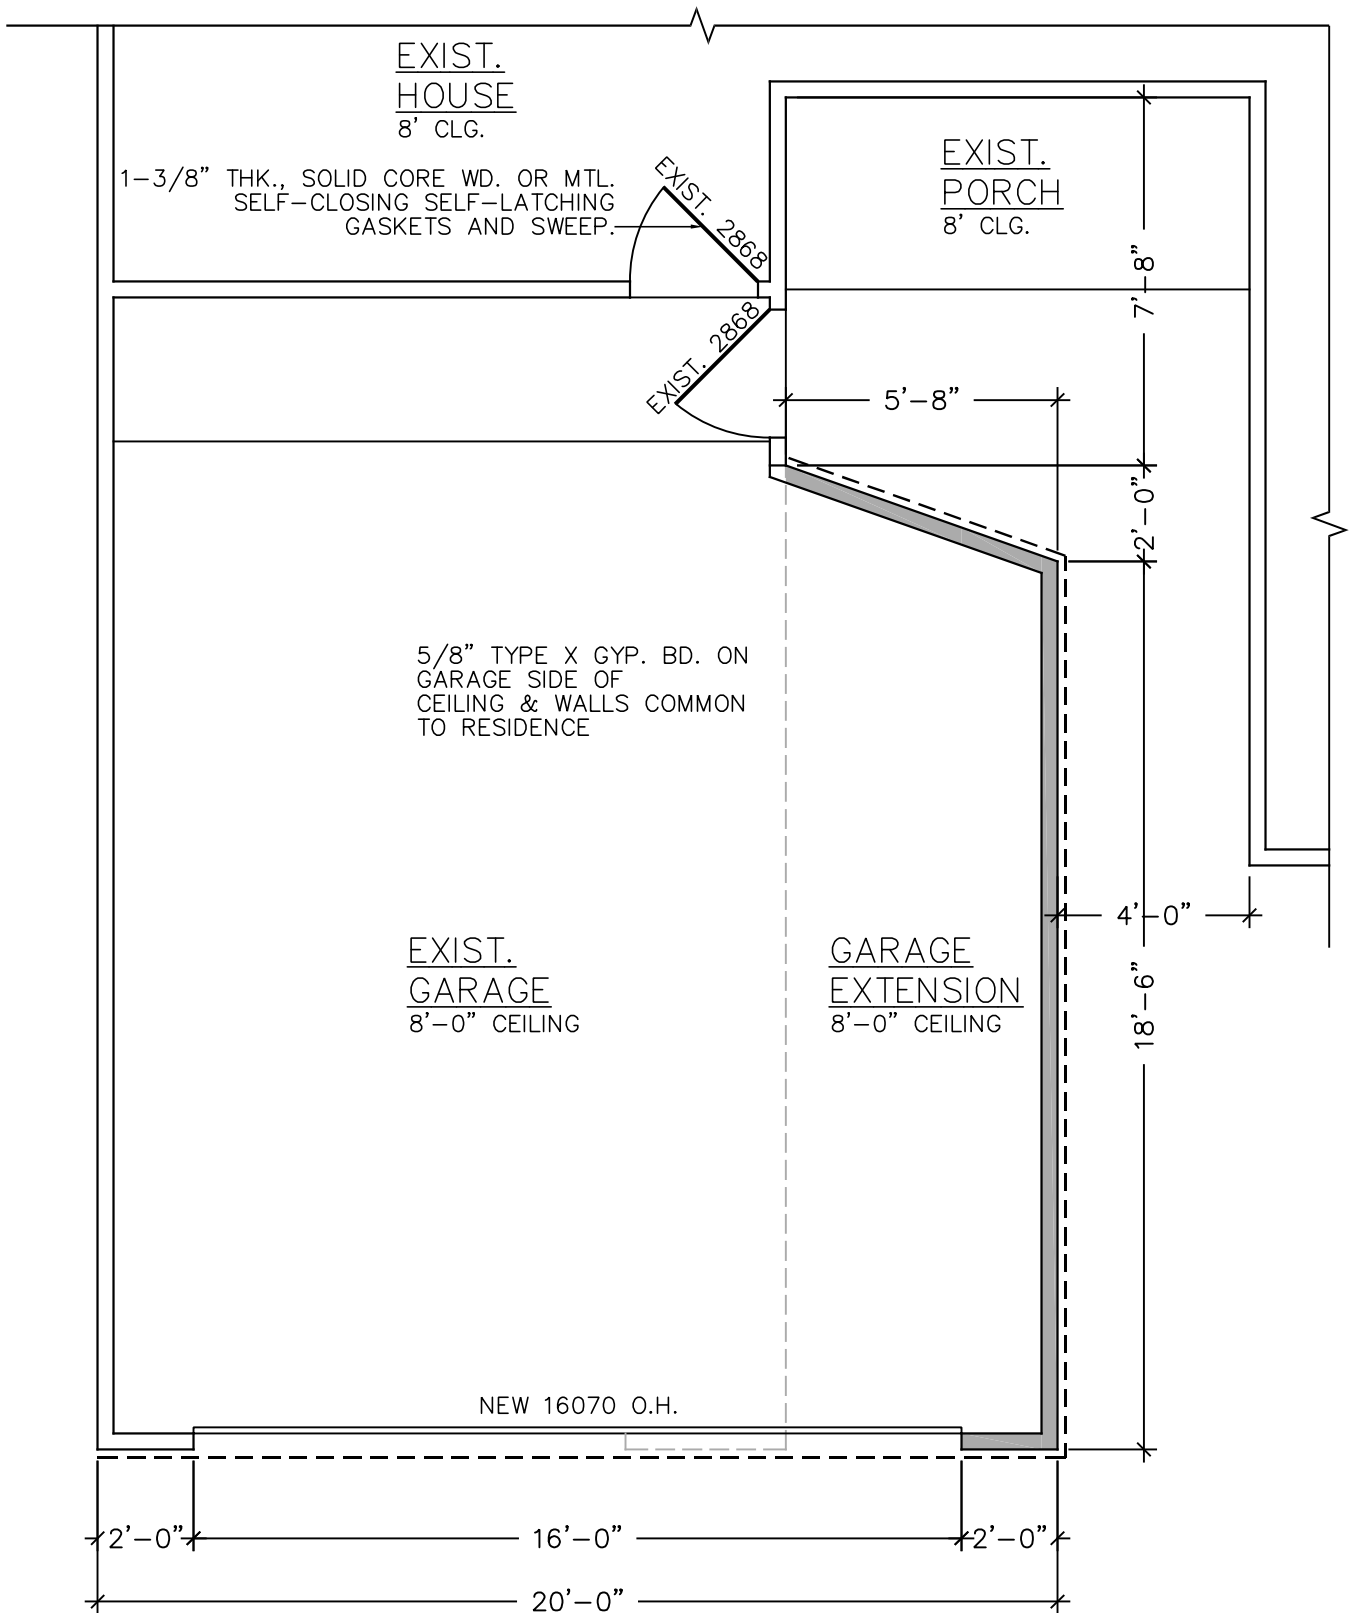

FLOOR PLAN

SCALE: 1/4"=1'

NEW STUD WALL= 

EXISTING WALL= 

DEMO= 