


brock, craig and thacker architects, llc
daniel w. brock III, ala · james e. craig Jr., ala · boyd h. thacker, ala
1415 east university drive, suite 3, mesa, arizona 85201 · 480-969-3081
fax 480-969-4283
e-mail: bob@bctarchitects.net

date	item
job no.	1709

RETAIL STORE & REPAIR SHOP
FOR
MOW POWER
845 NORTH GILBERT ROAD
MESA, ARIZONA

PRELIMINARY LANDSCAPE PLAN


a.01

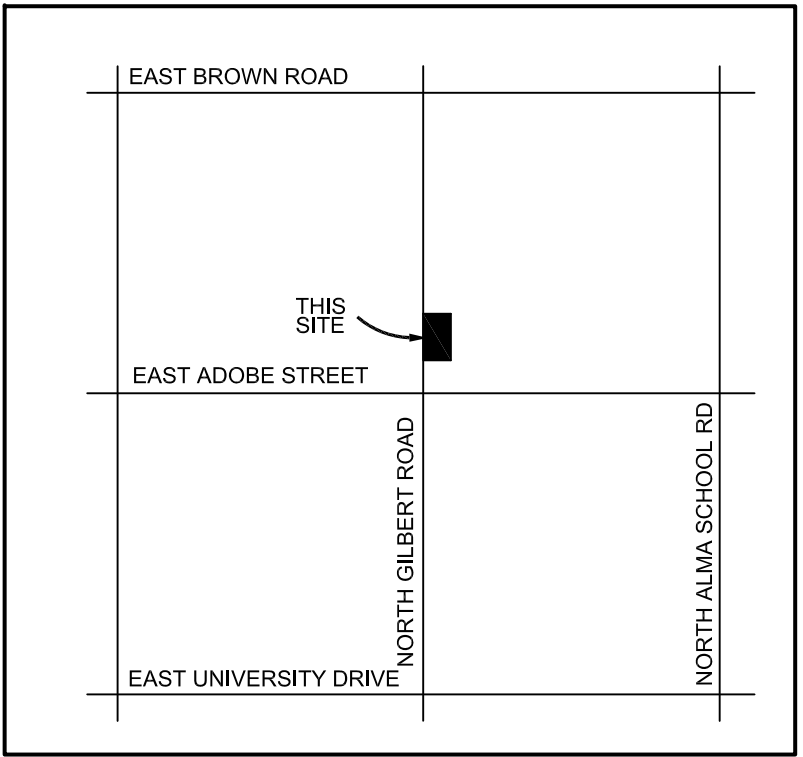


PROJECT INFORMATION

PROJECT ADDRESS:	845 NORTH GILBERT ROAD MESA, ARIZONA
OWNER:	TODD TAYLOR NORTH GILBERT ROAD MESA, ARIZONA
NET SITE AREA:	75,859 S.F. (1.74 ACRES)
ZONING:	EXISTING ZONING: OC - OFFICE COMMERCIAL PROPOSED ZONING: LC - LIMITED COMMERCIAL
OCCUPANCY:	M / S-1

LANDSCAPE LEGEND

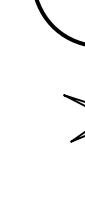- | | |
|---|---|
|  | ACACIA STENOPHYLLA
SHOESTRING ACACIA
24" BOX |
|  | CAESALPINIA MEXICANA
BIRD OF PARADISE
15 GALLON - tree form |
|  | ACACIA SALICINA
WILLOW ACACIA
24" BOX |
|  | EUCALYPTUS PAPUANA
GHOST GUM EUCALYPTUS
24" BOX |
|  | BRAHEA ARMADA
MEXICAN BLUE PALM
36" BOX |
|  | HESPERALOE PARVIFLORA
RED YUCCA
5 GALLON |
|  | LANTANA MONTEVIDENSIS
'GOLD MOUND'
1 GALLON |
|  | CONVOLVULUS CNEORUM
BUSH MORNING GLORY
5 GALLON |
|  | LEUCOPHYLLUM 'RIO BRAVO'
RIO BRAVO SAGE
5 GALLON |
|  | SENNA LINDHEIMERIANA
LINDEIMERS SENNA
5 GALLON |
|  | RUELLIA BRITTONIANA
GARDEN RUELLIA
5 GALLON |
|  | CAESALPINIA PULCHERRIMA
RED BIRD OF PARADISE
5 GALLON |
|  | ACACIA REDOLENS
'DESERT CARPET' tm
5 GALLON |
|  | ROSEMARINUS 'O' HUNTINGTON CARPET
'O' HUNTINGTON CARPET ROSEMARY
5 GALLON |
|  | TECOMA STANS
YELLOW BELLS
5 GALLON |

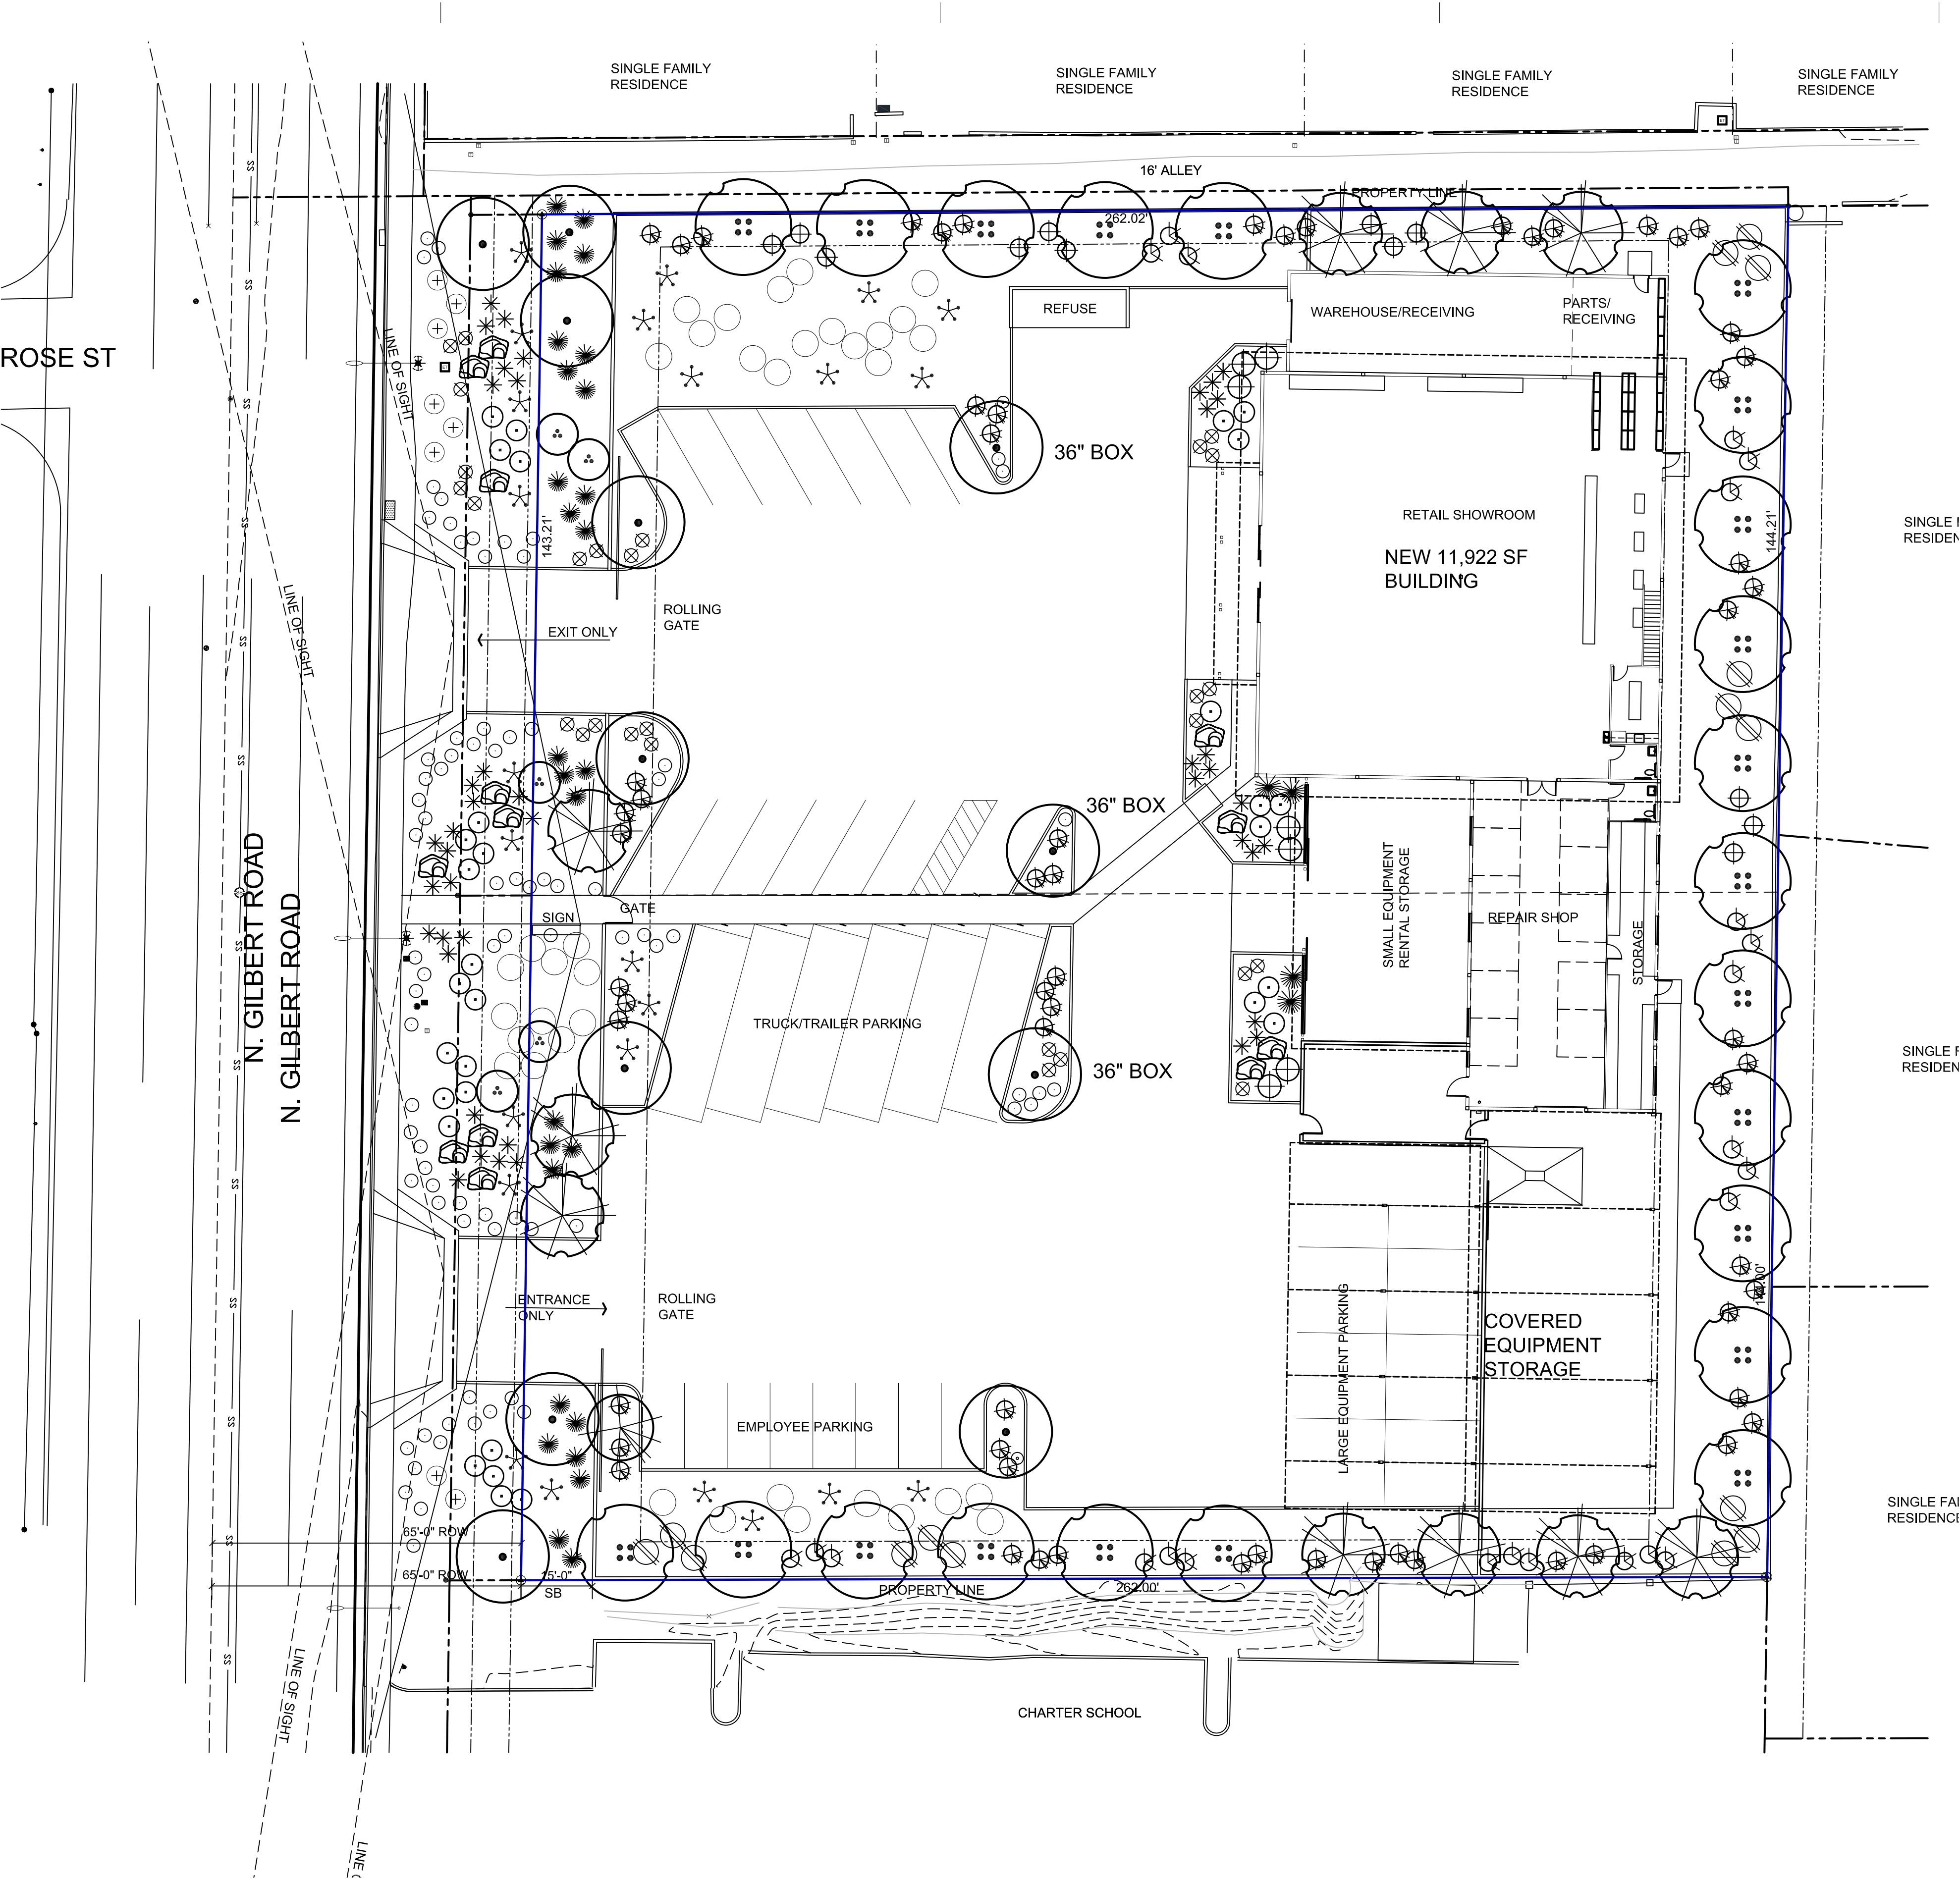

PRELIMINARY LANDSCAPE PLAN

SCALE: 1" = 20'-0"

T.J. McQUEEN & ASSOCIATES, INC.
LANDSCAPE ARCHITECTURE
URBAN DESIGN
SITE PLANNING

10450 N. 74th Street , Suite 120
Scottsdale, Arizona 85258
P. (602) 265-0320

EMAIL: timmcqueen@timla.net

AND ASSOC., INC., LANDSCAPE ARCHITECTURE (TJMLA) EXPRESS PROPERTY RIGHTS IN THESE PLANS. THESE PLANS ARE NOT TO

FORM OR MANNER WHATSOEVER, NOR ARE THEY TO BE ASSUMED TO BE GIVEN WITHOUT THE EXPRESS WRITTEN PERMISSION & CONSENT FROM T.J.M.

