


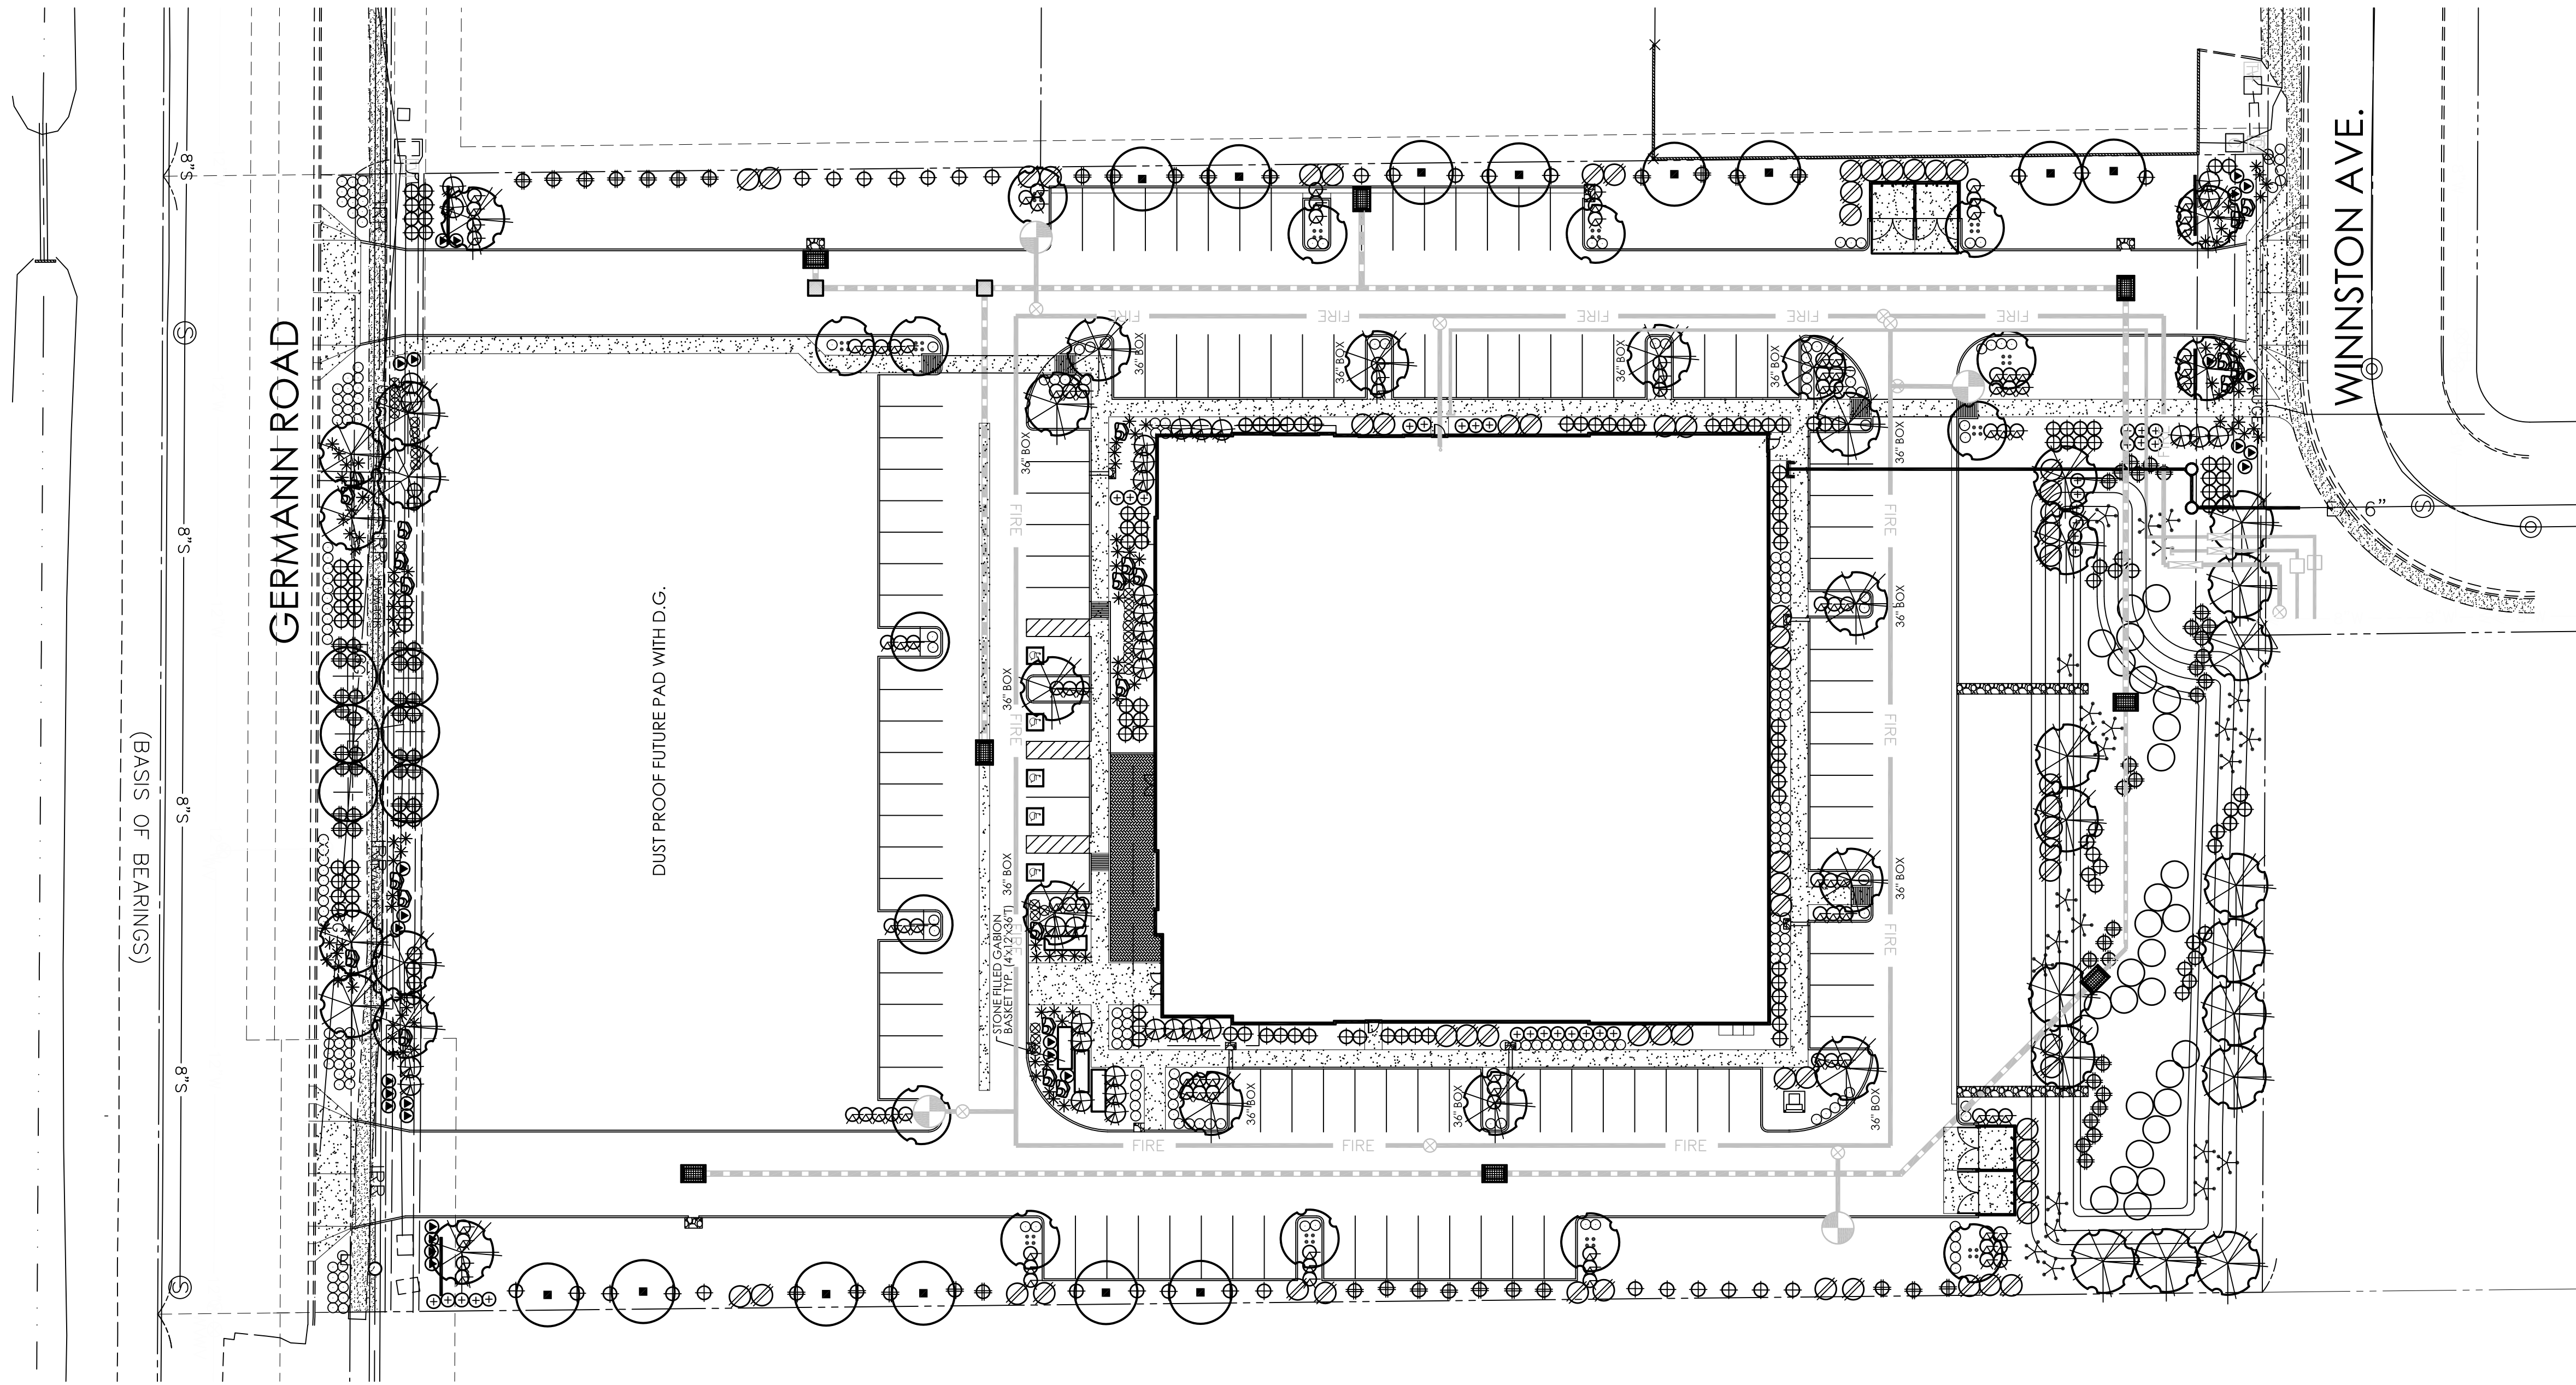

LANDSCAPE LEGEND


- CERCIDIUM 'HYBRID'
DESERT MUSEUM PALO VERDE
24" BOX (MATCHING) 36" BOX AT BUILDING
- QUERCUS VIRGINIANA
LIVE OAK
24" BOX
- ULMUS PARVIFOLIA
CHINESE ELM
24" BOX
- ACACIA STENOPHYLLA
SHOESTRING ACACIA
24" BOX
- CAESALPINIA MEXICANA
MEXICAN BIRD OF PARADISE
5 GALLON
- TECOMA 'ORANGE JUBILEE'
ORANGE JUBILEE
5 GALLON
- HESPERALOE PARVIFLORA
RED YUCCA
5 GALLON
- DASYLIRION WHEELERII
DESERT SPOON
5 GALLON
- RUELLIA PENINSULARIS
BAJA RUELLIA
5 GALLON
- AGAVE WEBERII
WEBBER'S AGAVE
5 GALLON
- MUHLENBERGIA 'REGAL MIST'
REGAL MIST DEER GRASS
5 GALLON
- PACHYCEREUS MARGINATUS
MEXICAN FENCE POST
5 GALLON
- ALOE 'BLUE ELF'
BLUE ELF ALOE
1 GALLON
- EUPHORBIA RIGIDA
GOPHER PLANT
1 GALLON
- LANTANA MONTEVIDENSIS
'GOLD MOUND'
1 GALLON
- ACACIA REDOLENS
'DESERT CARPET' 1m
1 GALLON
- 3'x3'x3' SURFACE SELECT
GRANITE BOULDER
MINIMUM 2000lbs EACH
-




STONE FILLED GABION BASKET ENTRY FEATURE




MEXICAN FENCE POST ACCENT

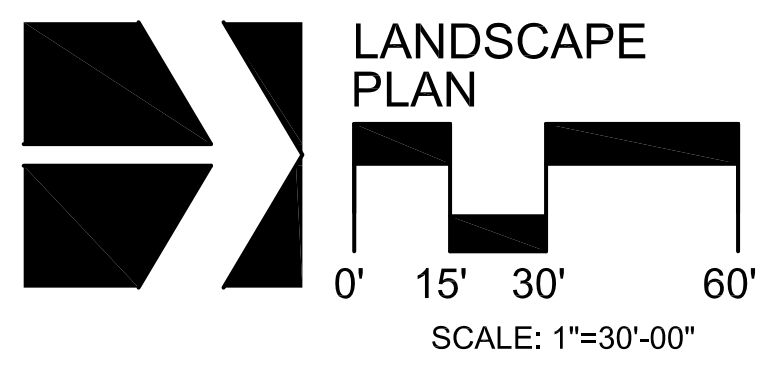

T.J. McQUEEN & ASSOCIATES, INC.
LANDSCAPE ARCHITECTURE
URBAN DESIGN
SITE PLANNING
10450 N. 74th Street, Suite 120
Scottsdale, Arizona 85258
P. (602) 265-0320
EMAIL: timmcqueen@tjma.net

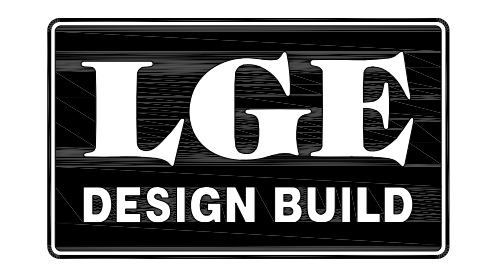

NUMBER	REVISION	DATE

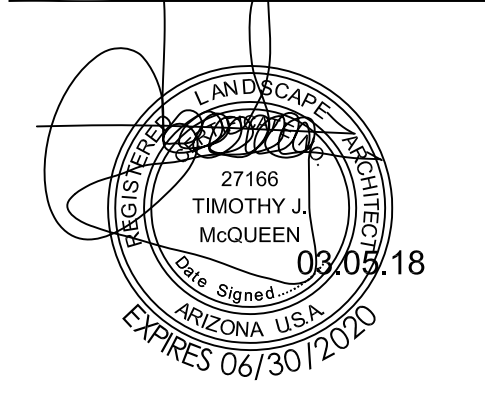

SHEET TITLE:	LANDSCAPE PLAN
ISSUE DATE:	03.05.18
DRAWN BY:	JPM/KAW
CHECKED BY:	BJM
PROJECT No.:	
SHEET:	