


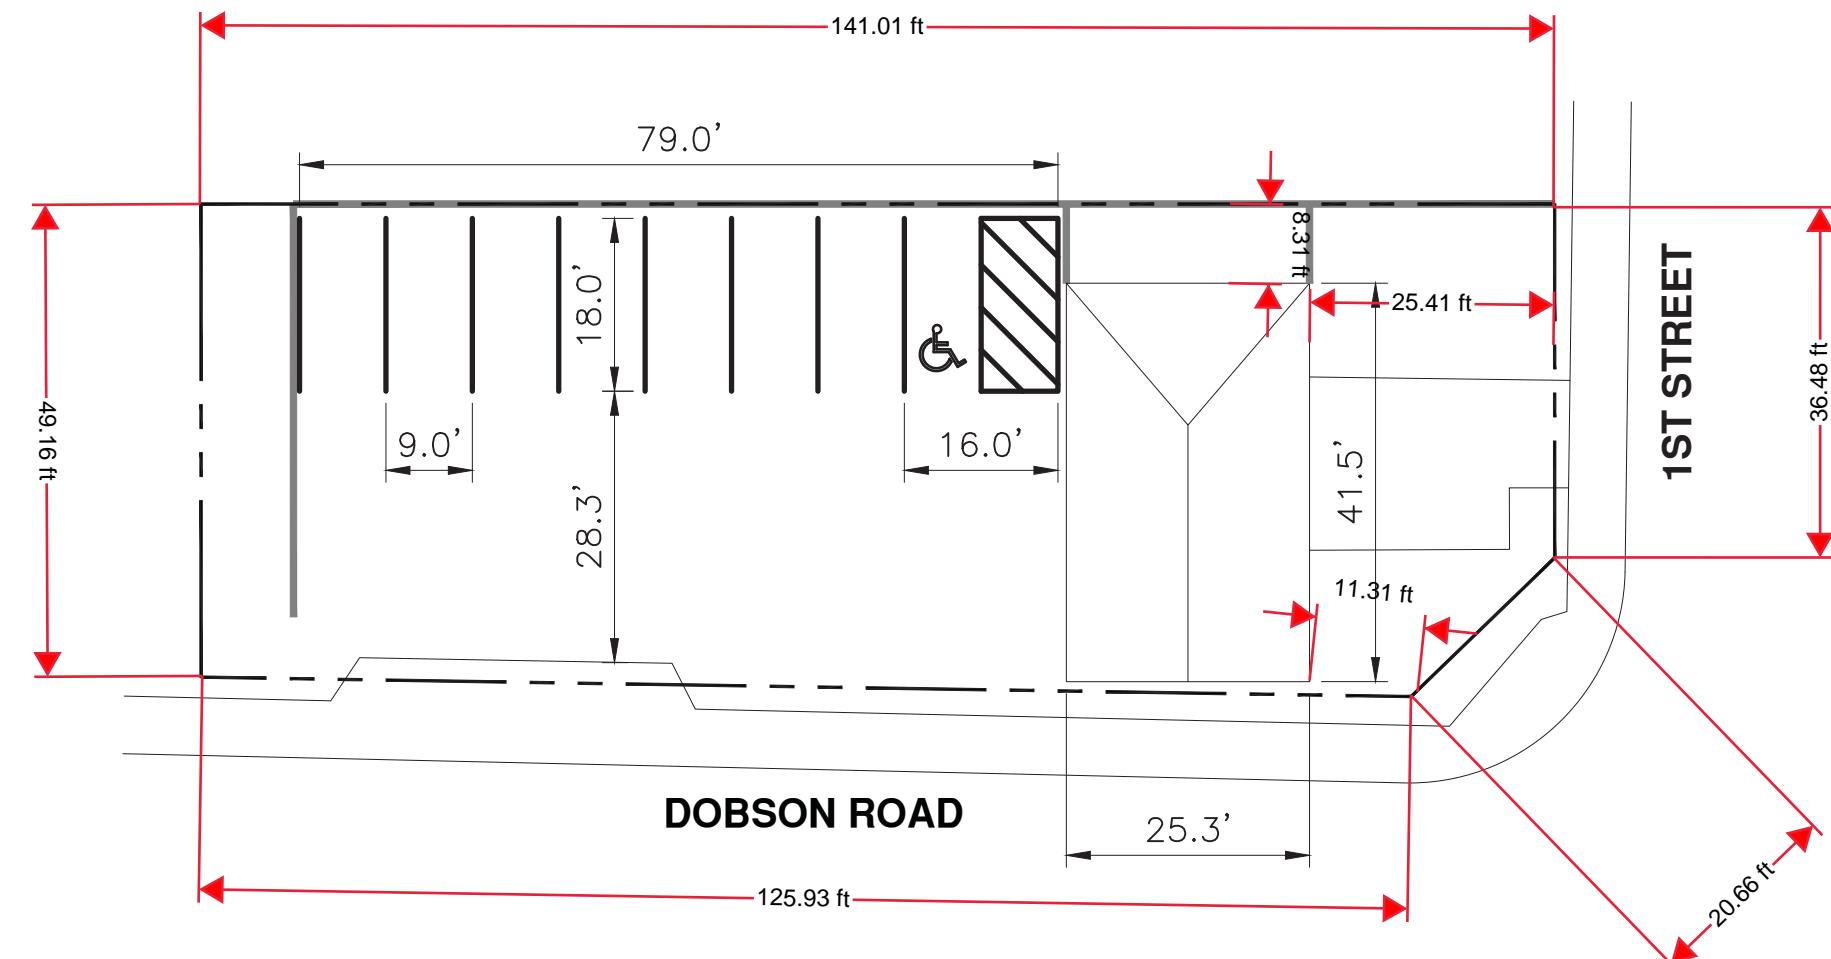

SCALE



HORIZ: 1" = 20'



NOTE:
CONCEPTUAL SITE PLAN IS BASED ON
PROPERTY DIMENSIONS OBTAINED FROM
MARICOPA COUNTY ASSESSOR MAP.