

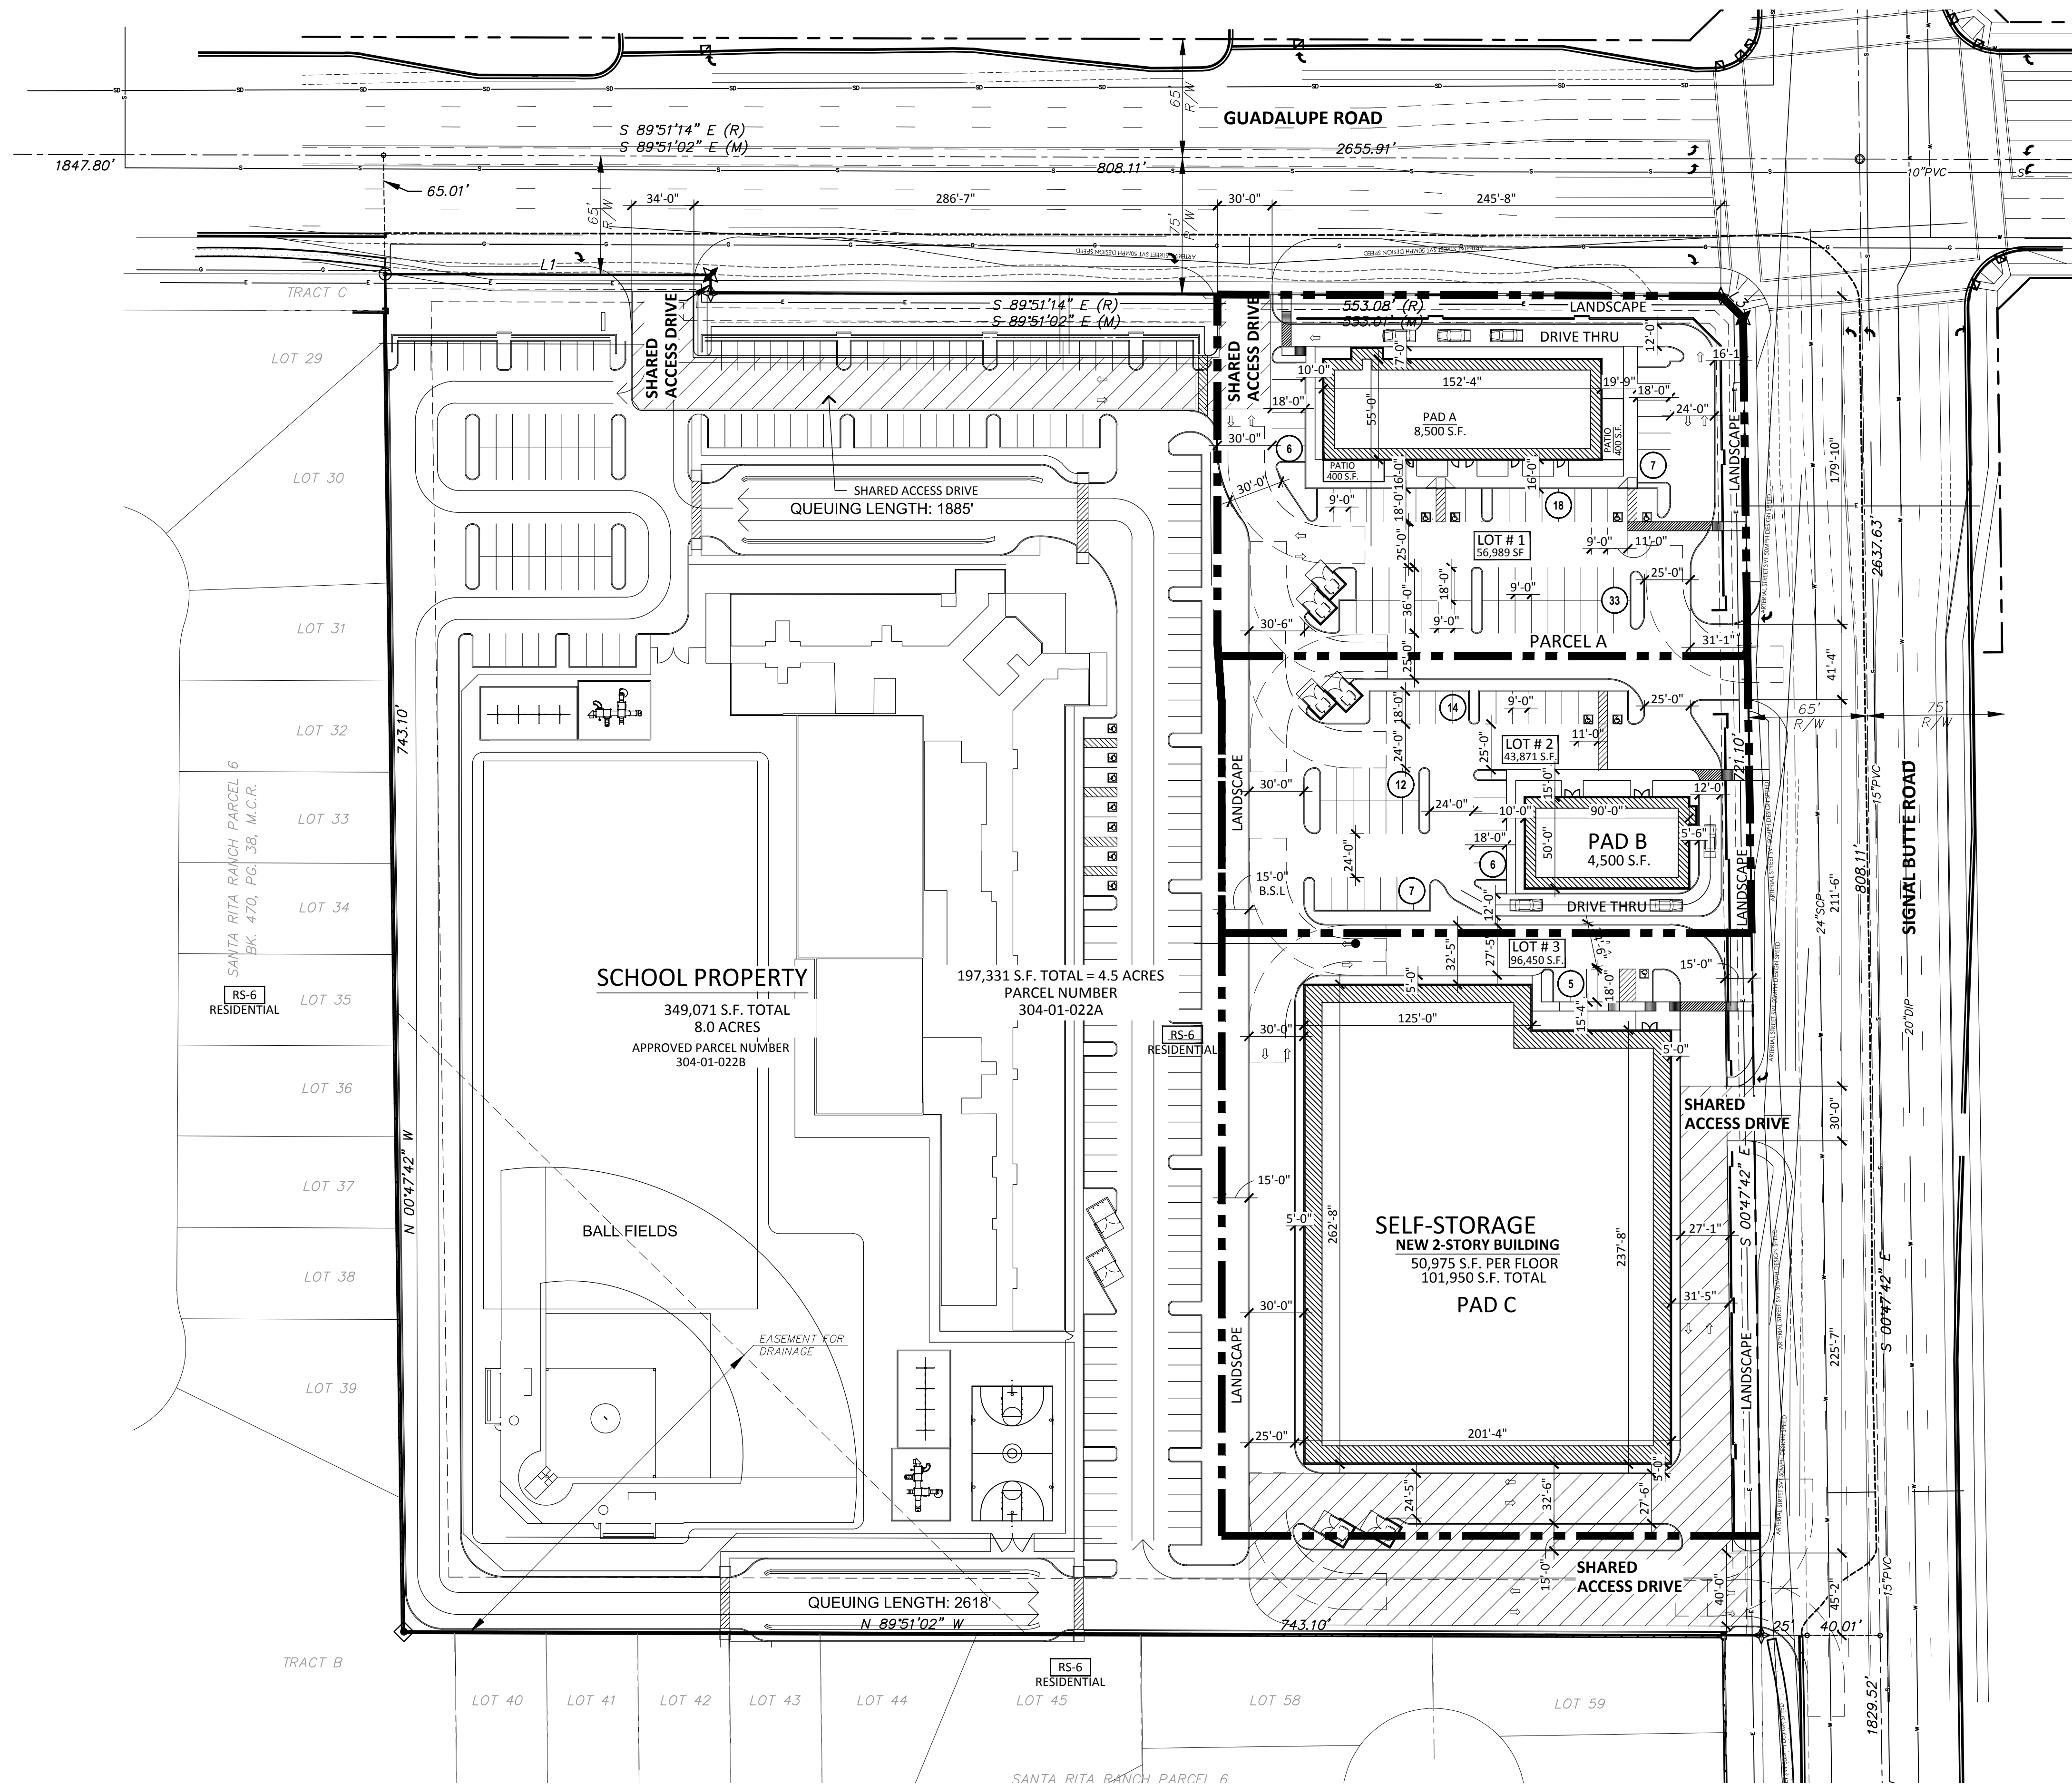


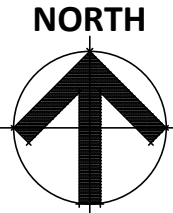

PROPOSED SITE PLAN

SCALE: 1" = 60'-0"

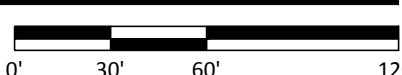

GUADALUPE AND SIGNAL BUTTE
SWC GUADALUPE ROAD AND SIGNAL BUTTE ROAD
MESA, AZ 85212
DATE: 07-01-2018 (PRELIMINARY)



© 2017 R K A A
ARCHITECTS, INC. ALL
RIGHTS RESERVED.
THIS DRAWING IS AN
INSTRUMENT OF
SERVICE. IT IS THE
PROPERTY OF R K A A
ARCHITECTS, INC. AND
MAY NOT BE
DUPLICATED, USED OR
DISCLOSED WITHOUT
WRITTEN PERMISSION
OF THE ARCHITECT.


SP-1

RKAA# 16161.00




SITE DATA

PARCEL:	304-01-022A
CURRENT ZONING:	AG (AGRICULTURAL)
PROPOSED ZONING:	LC (LIMITED COMMERCIAL)
SITE AREA:	
GROSS	267,489 G.S.F. (6.1 AC.)
NET	197,310 S.F. (4.5 AC.)
BUILDING AREA (1ST FLOOR):	65,538 S.F.
COVERAGE (NET SITE AREA):	33.21%
REQUIRED PARKING:	107 SPACES
PAD A: 9,300 S.F. (RESTAURANT/RETAIL)	= 76 SPACES
RESTAURANT WITH D/T 3,250/100	= 32.5 SPACES
OUTDOOR PATIO 400/200	= 2 SPACES
RESTAURANT 1,200/75	= 16 SPACES
OUTDOOR PATIO 400/200	= 2 SPACES
RESTAURANT (Take out only)1,200/75	= 16 SPACES
RETAIL 2,850/375	= 7.6 SPACES
PAD B: 4,500 S.F. (RESTAURANT/RETAIL)	= 27 SPACES
RESTAURANT WITH D/T 2,000/100	= 20 SPACES
RETAIL 2,500/375	= 7 SPACES
PAD C: 103,476 S.F. = 4 SPACES	= 4 SPACES
PROVIDED PARKING:	108 SPACES
	(6 ACCESSIBLE SPACES)
PAD A	64 SPACES
PAD B	39 SPACES
PAD C	5 SPACES
BICYCLE PARKING:	12

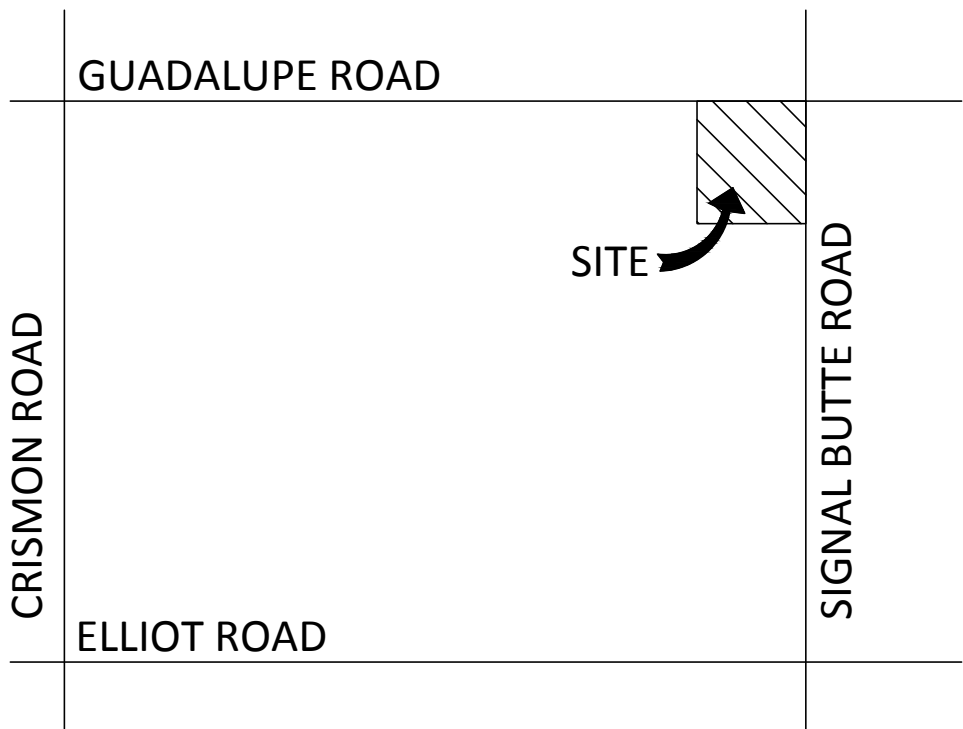


VICINITY MAP

SCALE:

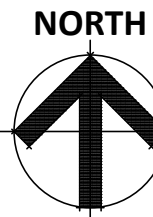

THIS SITE PLAN HAS BEEN PREPARED WITHOUT THE AID OF A SURVEY. ALL PROPERTY BOUNDARIES ARE ROUGH APPROXIMATIONS. THIS DRAWING IS TO BE USED FOR CONCEPTUAL PURPOSES ONLY AND IT IS NOT TO BE THE BASIS FOR ANY LEGALLY BINDING DOCUMENTATION.

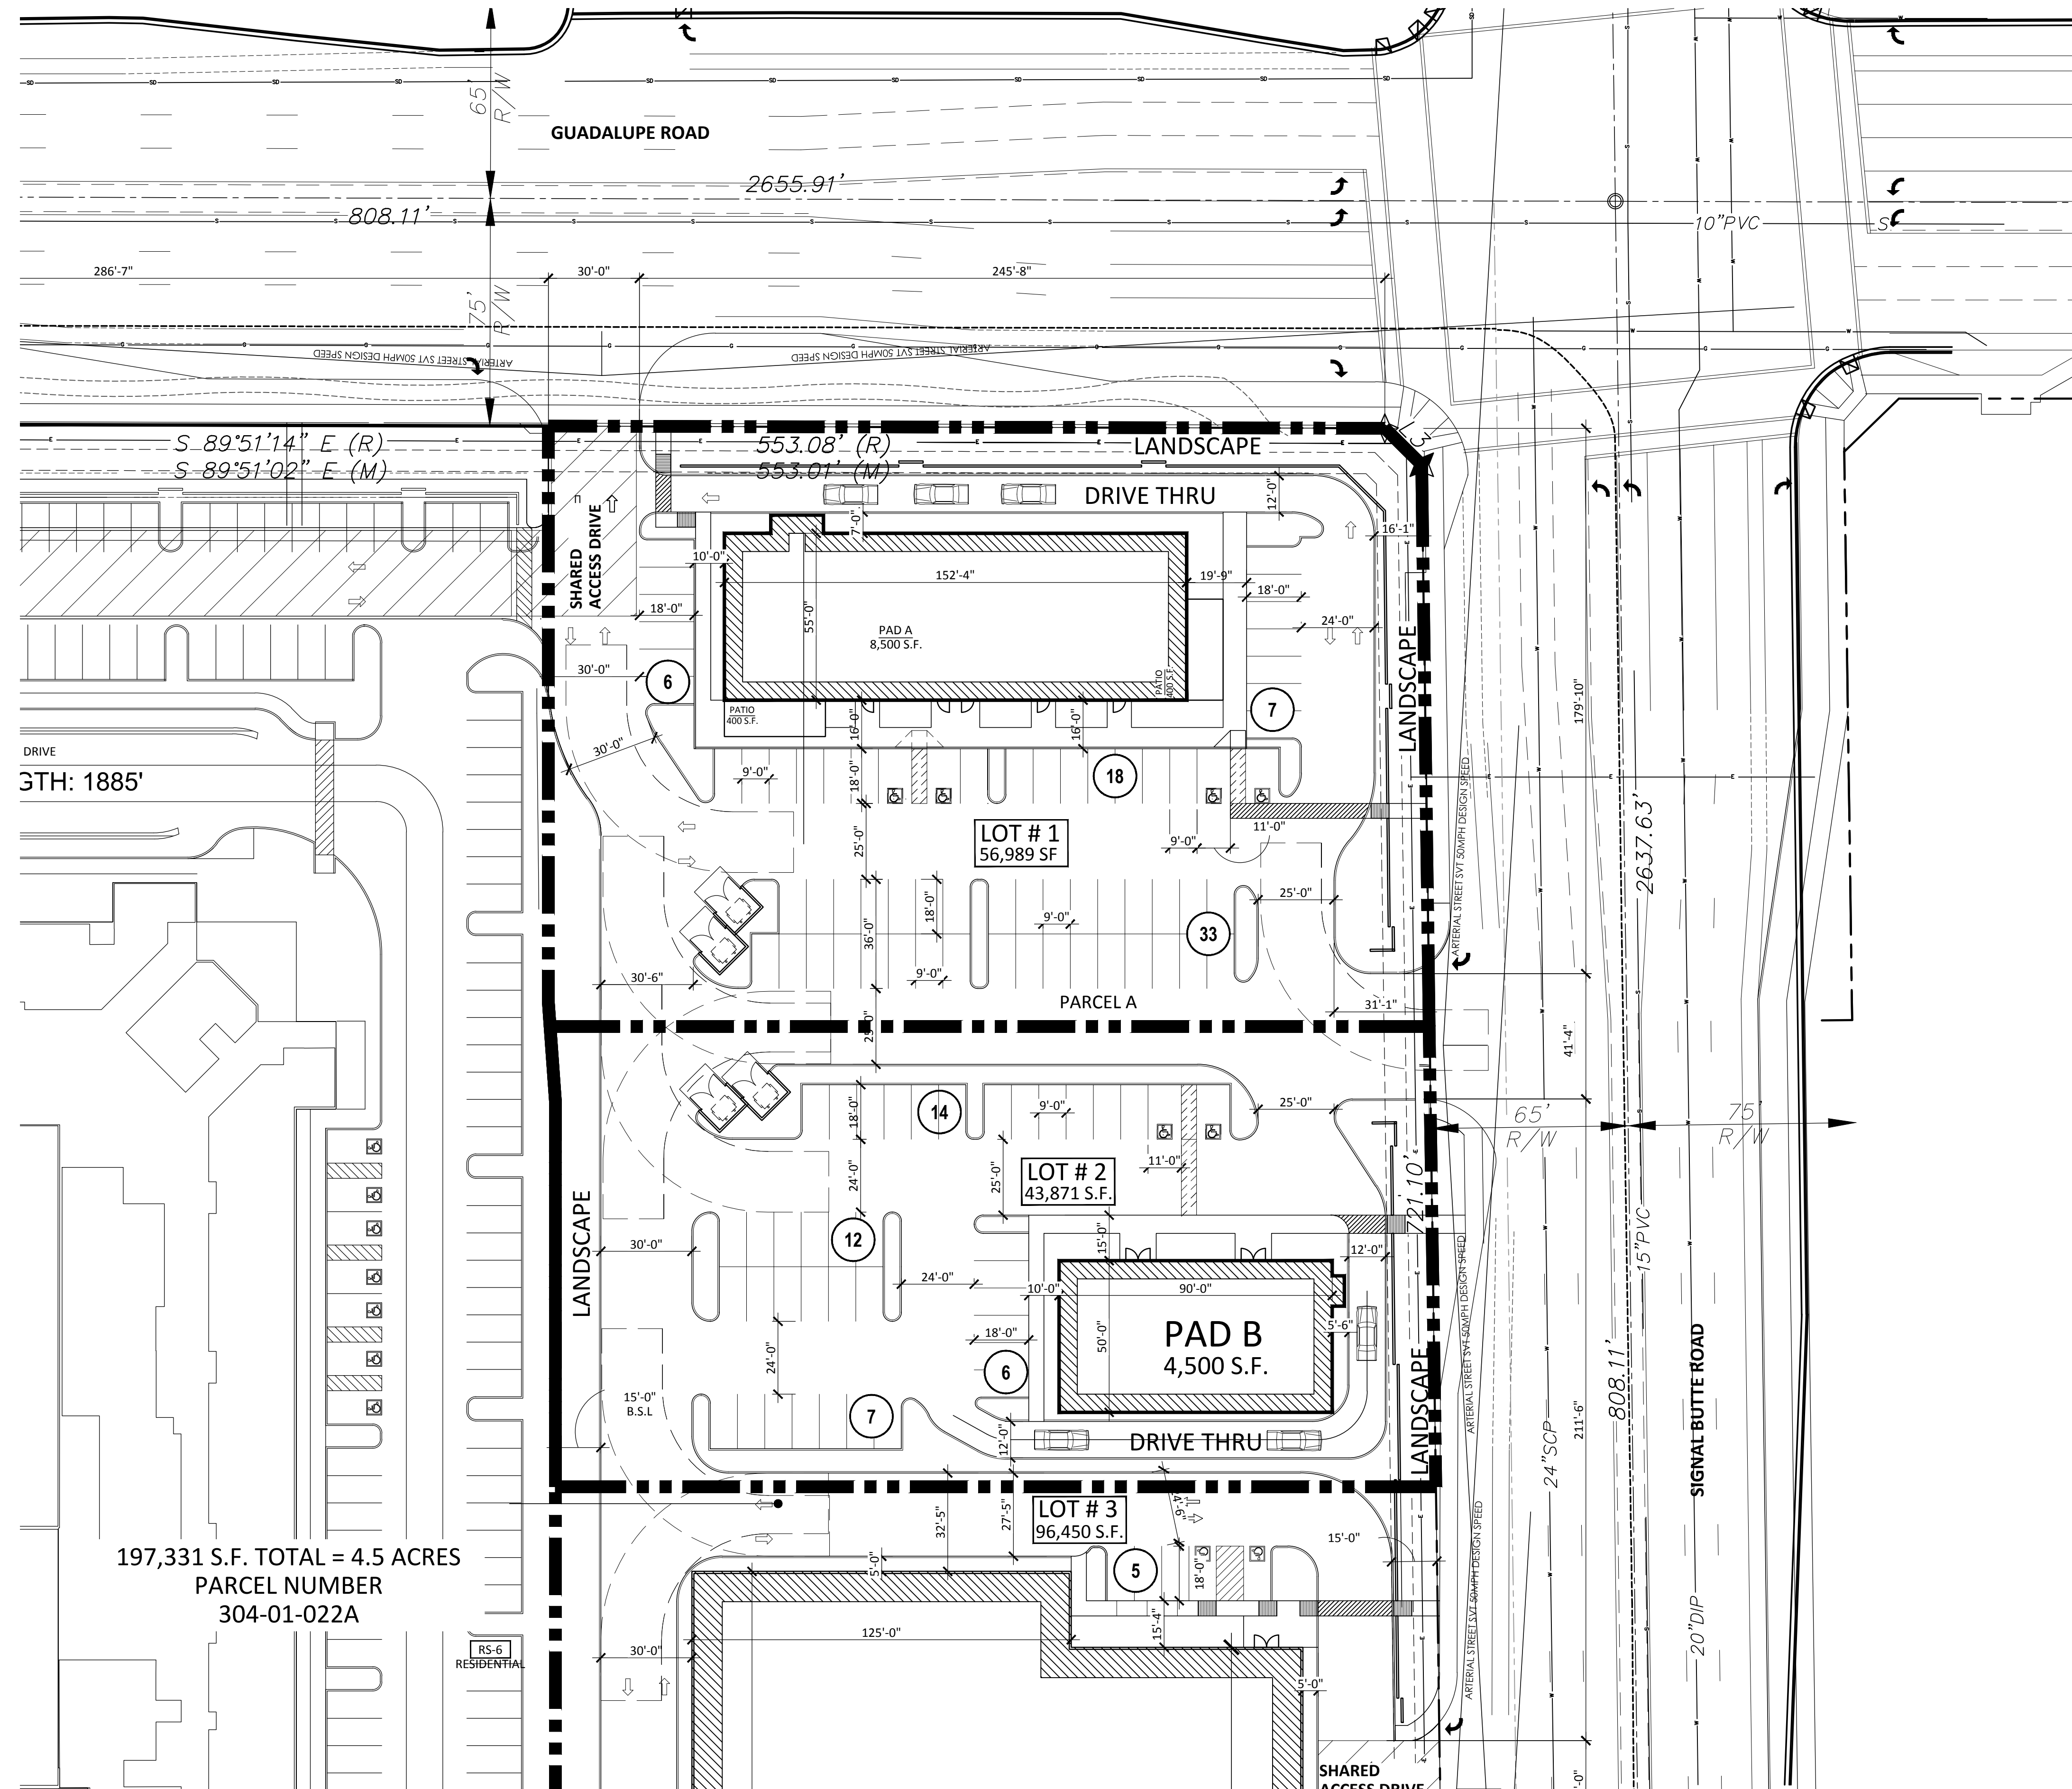

PROPOSED SITE PLAN PAD A AND PAD B - RETAIL

SCALE: 1" = 30'-0"

GUADALUPE AND SIGNAL BUTTE
SWC GUADALUPE ROAD AND SIGNAL BUTTE ROAD
MESA, AZ 85212
DATE: 07-02-2018 (PRELIMINARY)



© 2017 RKAA
ARCHITECTS, INC. ALL
RIGHTS RESERVED.
THIS DRAWING IS AN
INSTRUMENT OF
SERVICE. IT IS THE
PROPERTY OF RKAA
ARCHITECTS, INC. AND
MAY NOT BE
DUPLICATED, USED OR
DISCLOSED WITHOUT
WRITTEN PERMISSION
OF THE ARCHITECT.

SP-1 A
PAD A-B
RKAA# 16161.00



SITE DATA

PARCEL: 304-01-022A
CURRENT ZONING: AG (AGRICULTURAL)
PROPOSED ZONING: LC (LIMITED COMMERCIAL)
SITE AREA:
GROSS 267,489 G.S.F. (6.1 AC.)
NET 197,310 S.F. (4.5 AC.)

BUILDING AREA (1ST FLOOR): 65,538 S.F.
COVERAGE (NET SITE AREA): 33.21%

REQUIRED PARKING: 107 SPACES


PAD A: 9,300 S.F. (RESTAURANT/RETAIL) = 76 SPACES
RESTAURANT WITH D/T 3,250/100 = 32.5 SPACES
OUTDOOR PATIO 400/200 = 2 SPACES
RESTAURANT 1,200/75 = 16 SPACES
OUTDOOR PATIO 400/200 = 2 SPACES
RESTAURANT (Take out only) 1,200/75 = 16 SPACES
RETAIL 2,850/375 = 7.6 SPACES

PAD B: 4,500 S.F. (RESTAURANT/RETAIL) = 27 SPACES
RESTAURANT WITH D/T 2,000/100 = 20 SPACES
RETAIL 2,500/375 = 7 SPACES

PAD C: 103,476 S.F. = 4 SPACES = 4 SPACES

PROVIDED PARKING: 108 SPACES
(6 ACCESSIBLE SPACES)
PAD A 64 SPACES
PAD B 39 SPACES
PAD C 5 SPACES


BICYCLE PARKING: 12

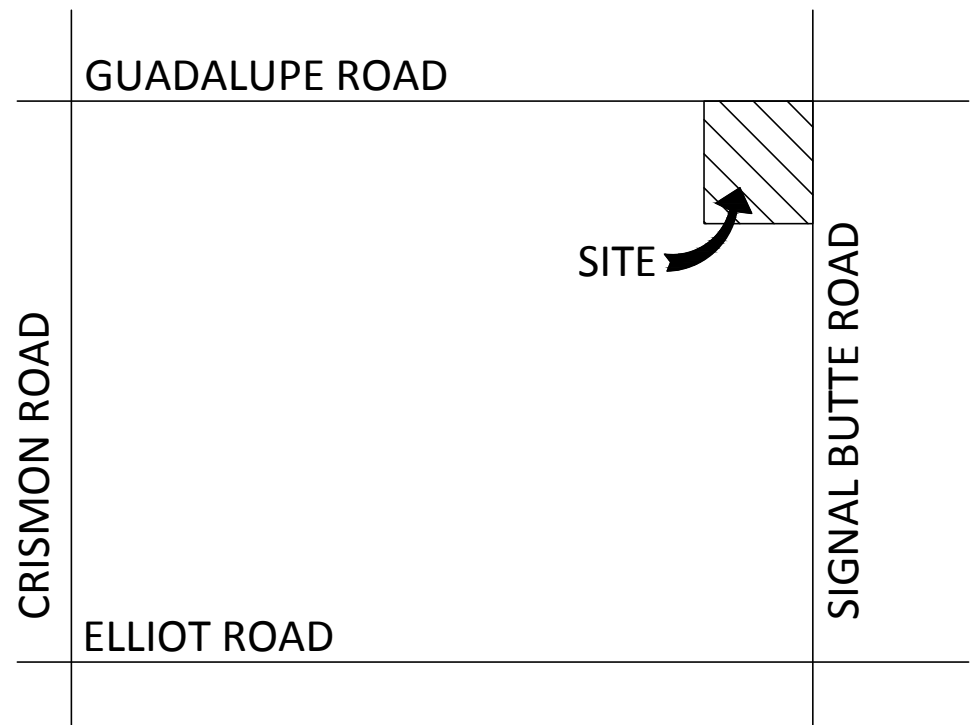

VICINITY MAP


SCALE:

THIS SITE PLAN HAS BEEN PREPARED WITHOUT THE AID OF A SURVEY. ALL PROPERTY BOUNDARIES ARE ROUGH APPROXIMATIONS. THIS DRAWING IS TO BE USED FOR CONCEPTUAL PURPOSES ONLY AND IT IS NOT TO BE THE BASIS FOR ANY LEGALLY BINDING DOCUMENTATION.

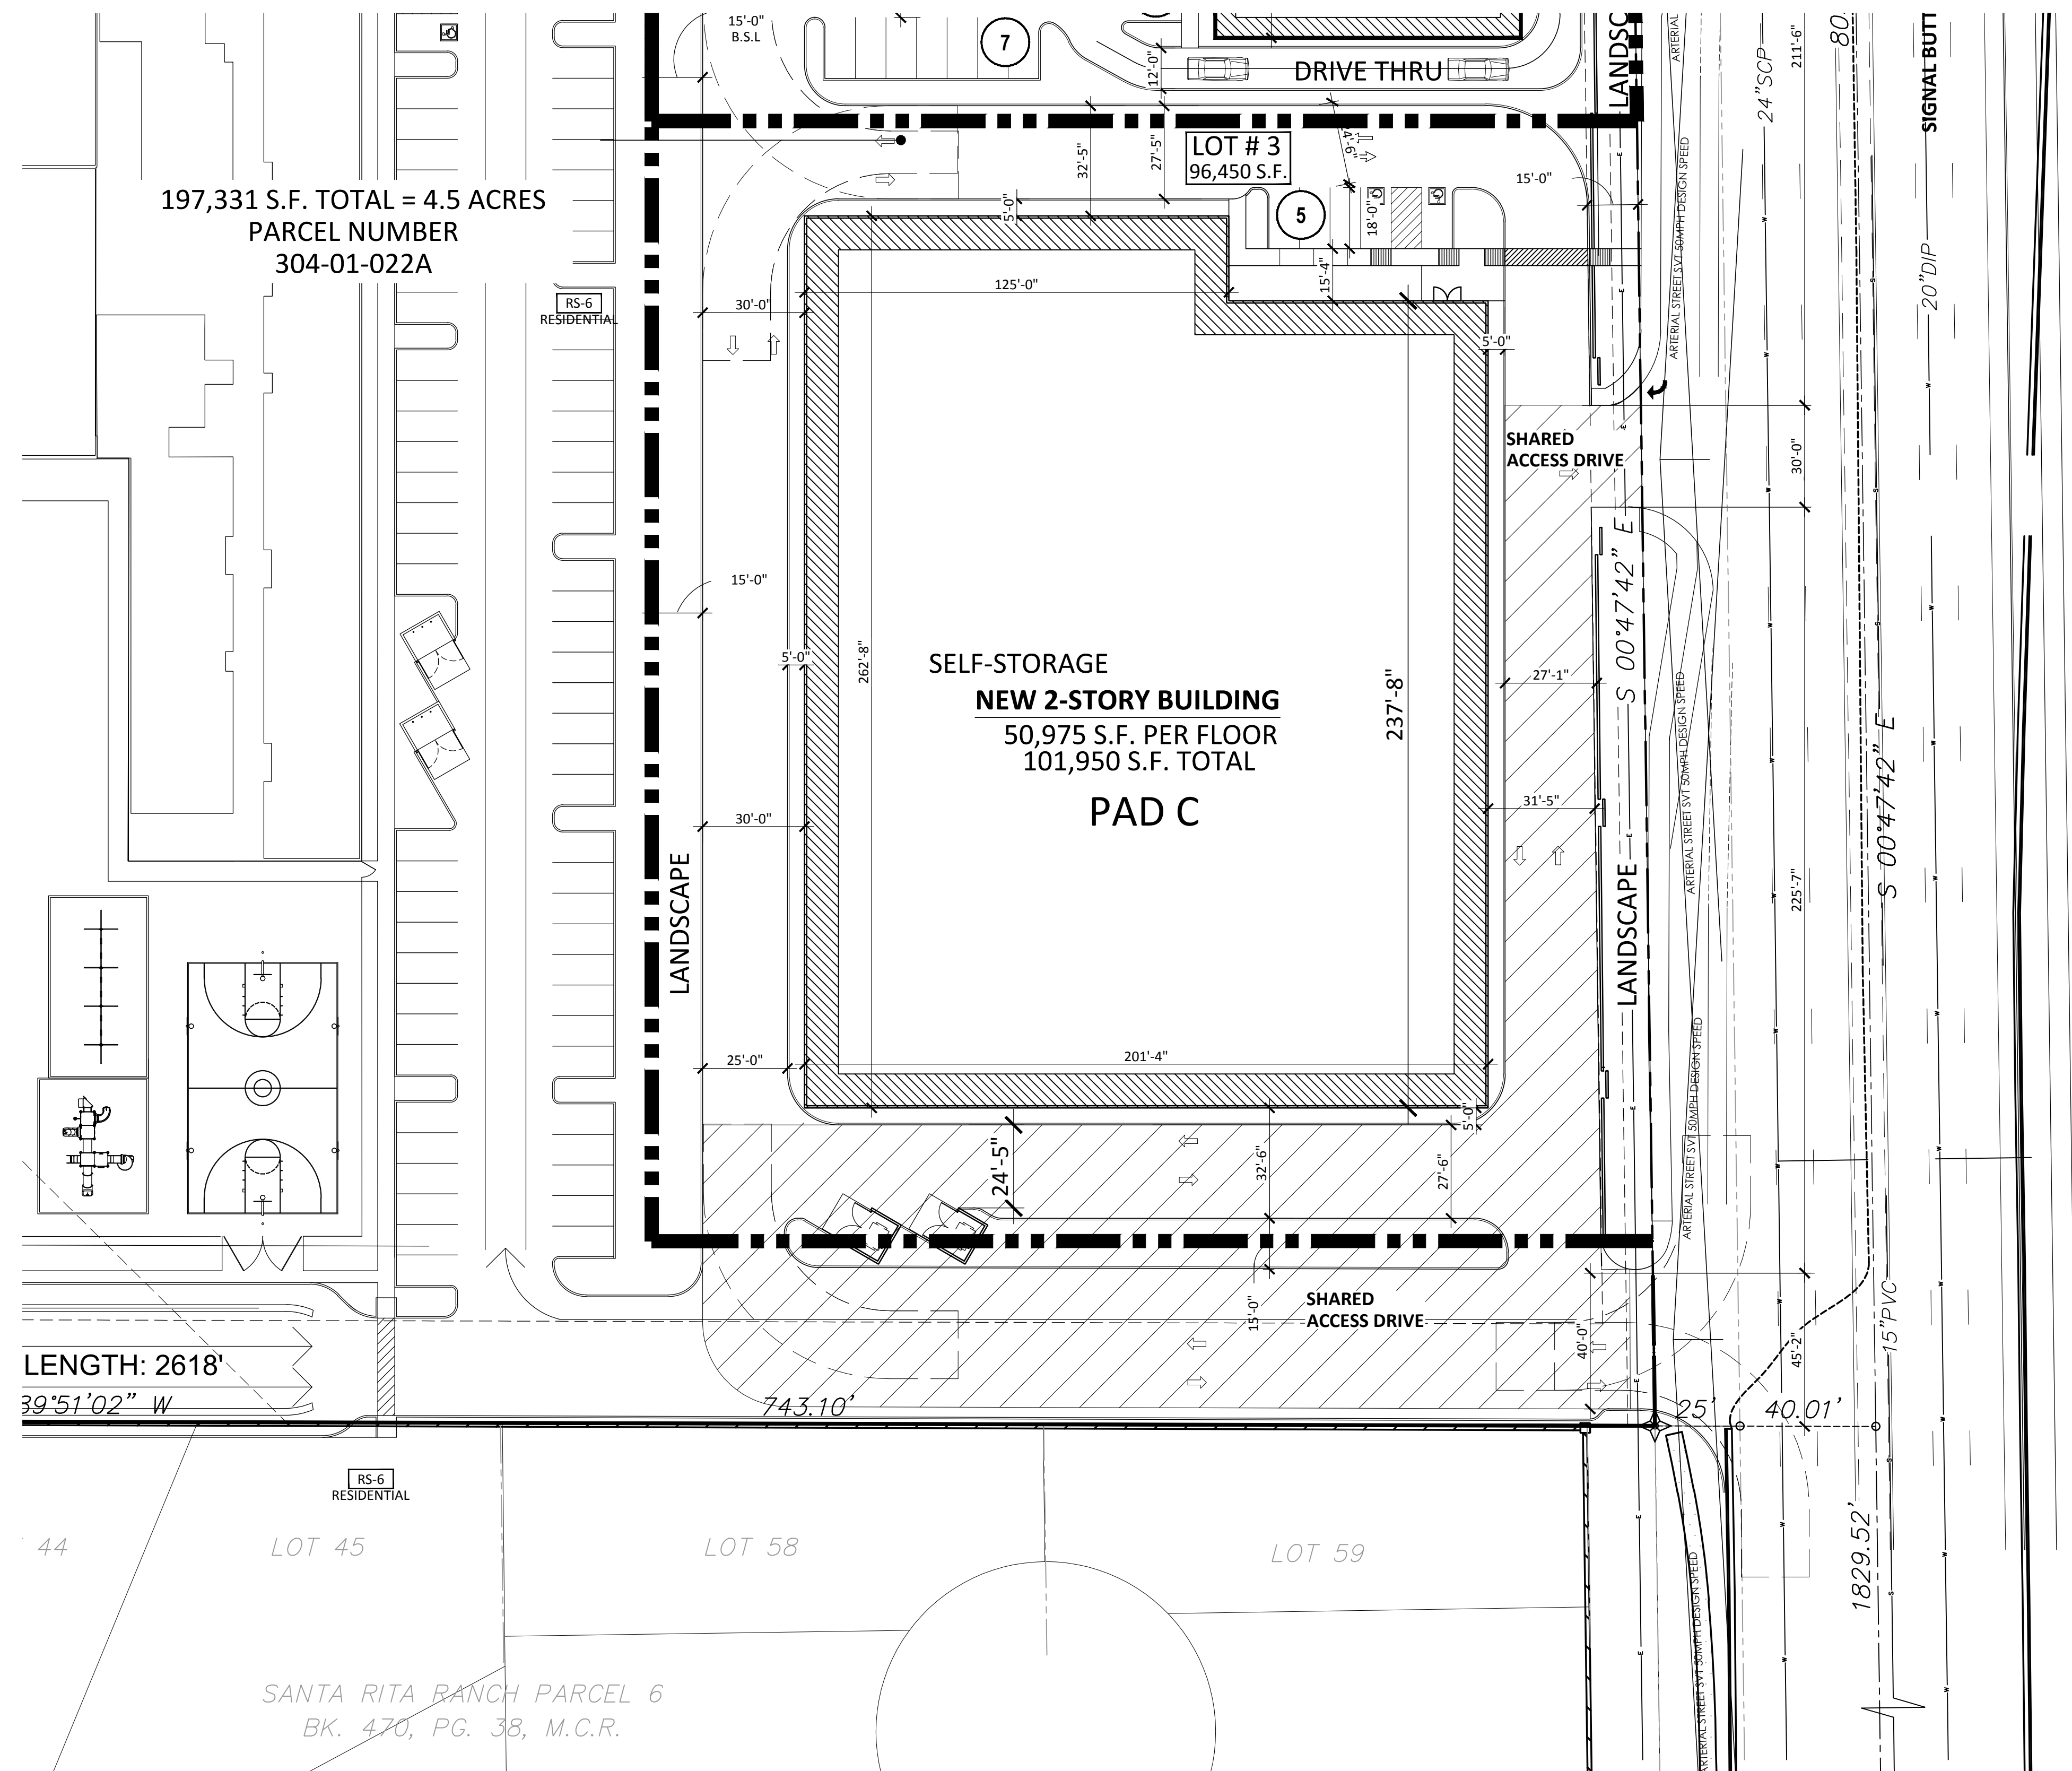

PROPOSED SITE PLAN PAD C - STORAGE
SCALE: 1" = 30'-0"

GUADALUPE AND SIGNAL BUTTE
SWC GUADALUPE ROAD AND SIGNAL BUTTE ROAD
MESA, AZ 85212
DATE: 07-02-2018 (PRELIMINARY)

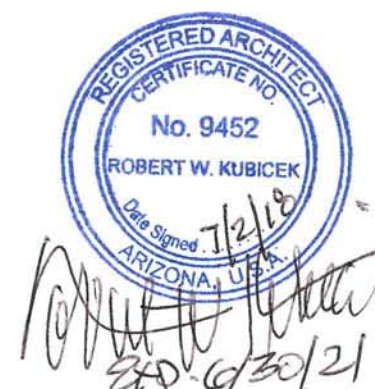


© 2017 RKAA
ARCHITECTS, INC. ALL
RIGHTS RESERVED.
THIS DRAWING IS AN
INSTRUMENT OF
SERVICE. IT IS THE
PROPERTY OF RKAA
ARCHITECTS, INC. AND
MAY NOT BE
DUPLICATED, USED OR
DISCLOSED WITHOUT
WRITTEN PERMISSION
OF THE ARCHITECT.

SP-1 A
PAD A-B
RKAA# 16161.00



SITE DATA

PARCEL:	304-01-022A
CURRENT ZONING:	AG (AGRICULTURAL)
PROPOSED ZONING:	LC (LIMITED COMMERCIAL)
SITE AREA:	
GROSS	267,489 G.S.F. (6.1 AC.)
NET	197,310 S.F. (4.5 AC.)
BUILDING AREA (1ST FLOOR):	65,538 S.F.
COVERAGE (NET SITE AREA):	33.21%
REQUIRED PARKING:	107 SPACES
PAD A: 9,300 S.F. (RESTAURANT/RETAIL)	= 76 SPACES
RESTAURANT WITH D/T 3,250/100	= 32.5 SPACES
OUTDOOR PATIO 400/200	= 2 SPACES
RESTAURANT 1,200/75	= 16 SPACES
OUTDOOR PATIO 400/200	= 2 SPACES
RESTAURANT (Take out only)1,200/75	= 16 SPACES
RETAIL 2,850/375	= 7.6 SPACES
PAD B: 4,500 S.F. (RESTAURANT/RETAIL)	= 27 SPACES
RESTAURANT WITH D/T 2,000/100	= 20 SPACES
RETAIL 2,500/375	= 7 SPACES
PAD C: 103,476 S.F. = 4 SPACES	= 4 SPACES
PROVIDED PARKING:	108 SPACES
	(6 ACCESSIBLE SPACES)
PAD A	64 SPACES
PAD B	39 SPACES
PAD C	5 SPACES
BICYCLE PARKING:	12

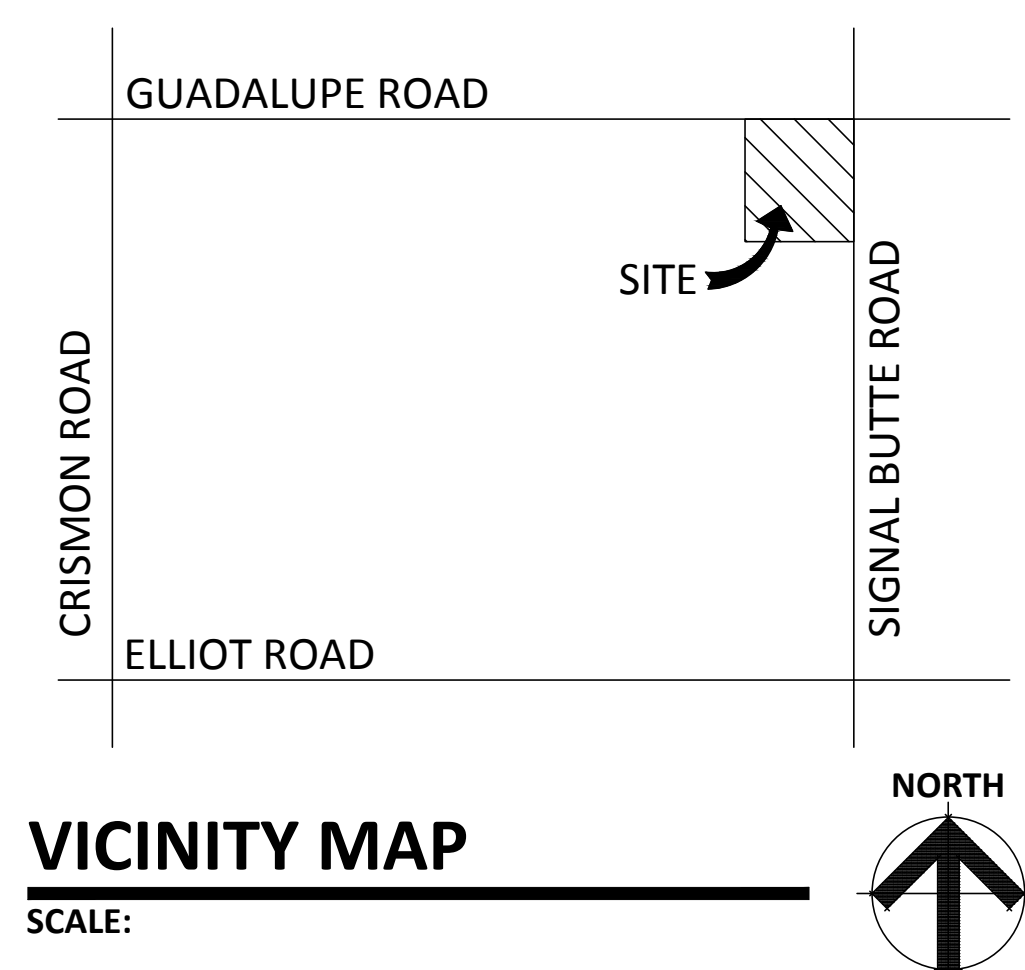

THIS SITE PLAN HAS BEEN PREPARED WITHOUT THE AID OF A SURVEY. ALL PROPERTY
BOUNDARIES ARE ROUGH APPROXIMATIONS. THIS DRAWING IS TO BE USED FOR
CONCEPTUAL PURPOSES ONLY AND IT IS NOT TO BE THE BASIS FOR ANY LEGALLY
BINDING DOCUMENTATION.