


"VERTUCCIO FARMS"

PRELIMINARY SITE PLAN


LOCATED IN
SW 1/4, SECTION 18, T.1S., R.7E.
OF THE GILA AND SALT RIVER BASE & MERIDIAN
MARICOPA COUNTY, ARIZONA

OWNER: VERTUCCIO FAMILY LIMITED PARTNERSHIP AND CONO VERTUCCIO
SITE ADDRESS: 4011 S. POWER RD, MESA, AZ 85212

APN(S):
304-17-003A
304-17-003B
304-17-003C
304-17-003D

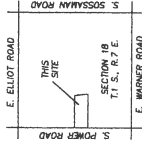

VICINITY MAP

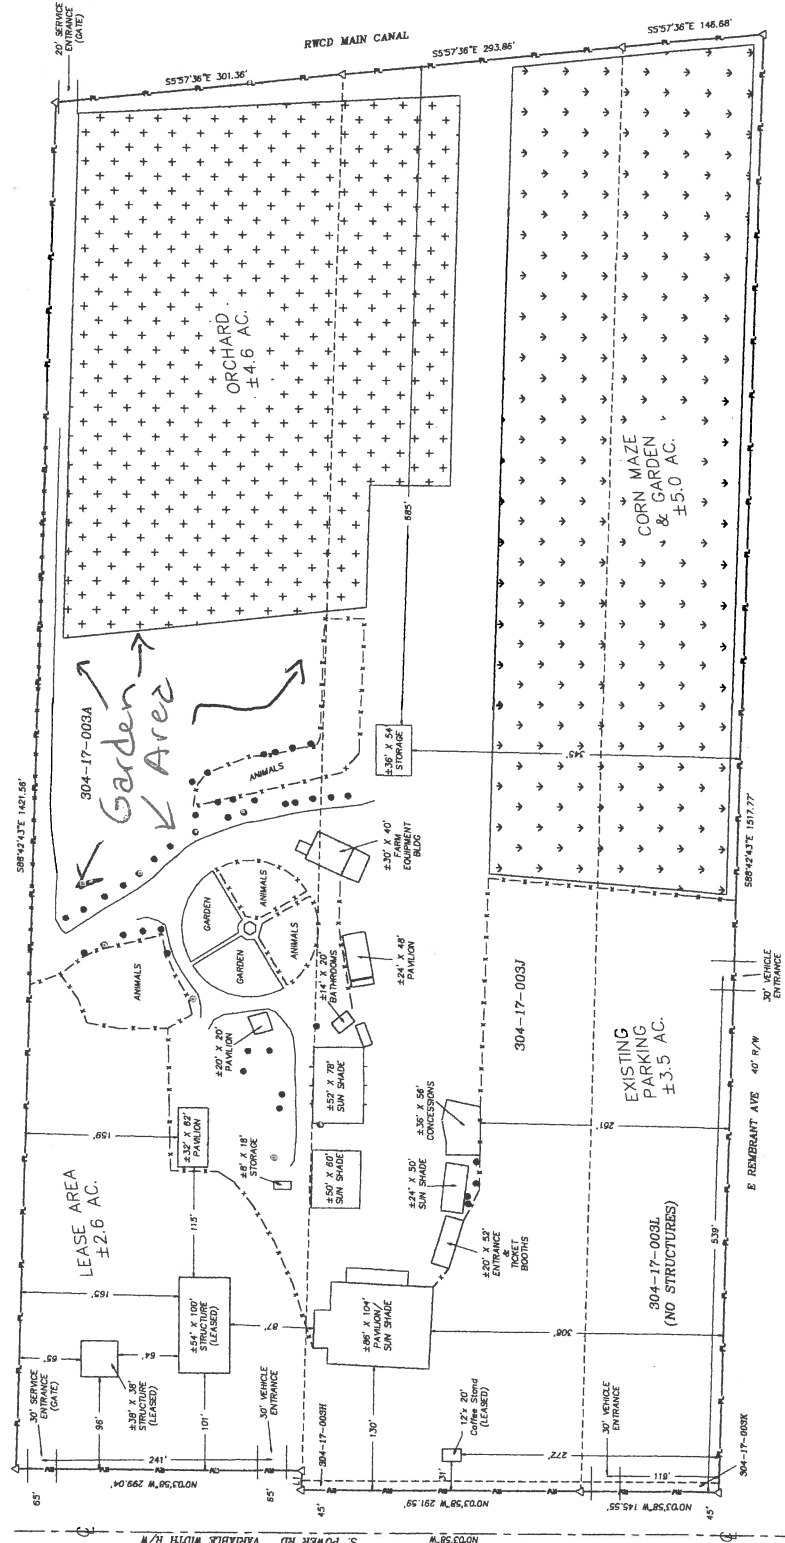

- LEGEND:**
- △ COMBINED PROPERTY CORNER
 - EXISTING FENCE
 - PROPERTY LINE
 - ROAD R/W
 - INTERIOR PROPERTY LINES

SCALE: 1" = 60'
DATE: MAY 2, 2018
CNO: VERTUCCIO
4011 S. POWER RD
MESA, AZ 85212

B.T.S.