




## color and materials

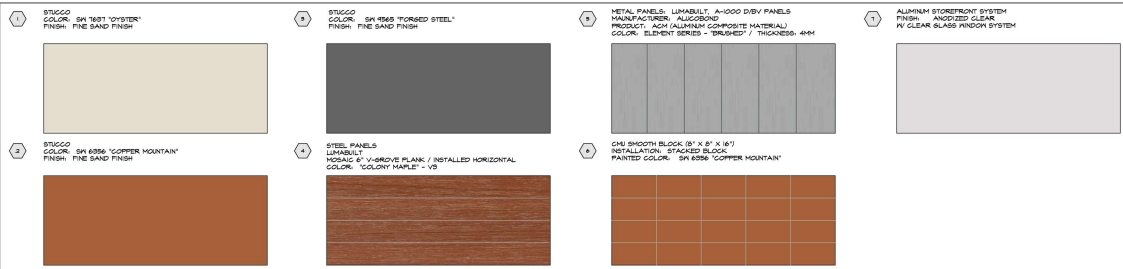


| FACADE MATERIAL CALCULATIONS |                                                  |           |         |           |         |           |         |
|------------------------------|--------------------------------------------------|-----------|---------|-----------|---------|-----------|---------|
| ID #                         | MATERIAL                                         | AREA      | PERCENT | AREA      | PERCENT | AREA      | PERCENT |
| 1                            | STUCCO SN 1601 'OYSTERS'                         | 312 S.F.  | 22%     | 244 S.F.  | 10%     | 0 S.F.    | 0%      |
| 2                            | STUCCO SN 6556 'COPPER MOUNTAIN'                 | 14 S.F.   | 1%      | 87 S.F.   | 3%      | 35 S.F.   | 4%      |
| 3                            | STUCCO SN 1501 'DORIAN GRAY'                     | 0 S.F.    | 0%      | 326 S.F.  | 13%     | 376 S.F.  | 45%     |
| 4                            | STEEL PANELS MOSAIC 4" V-GROOVE 'COLORFUL MAPLE' | 255 S.F.  | 18%     | 425 S.F.  | 17%     | 360 S.F.  | 43%     |
| 5                            | METAL PANELS A-1000 DIBV PANELS                  | 155 S.F.  | 11%     | 201 S.F.  | 8%      | 0 S.F.    | 0%      |
| 6                            | CHU SMOOTH BLOCK SN 6556 'COPPER MOUNTAIN'       | 0 S.F.    | 0%      | 0 S.F.    | 0%      | 0 S.F.    | 0%      |
| 7                            | STOREFRONT WINDOW / DOOR                         | 655 S.F.  | 45%     | 730 S.F.  | 29%     | 0 S.F.    | 0%      |
| TOTALS                       |                                                  | 1400 S.F. | 100%    | 2318 S.F. | 100%    | 2326 S.F. | 100%    |


## notes

1. Signage under separate review and permit.
2. All rooftop mechanical equipment to be screened.


scale: 1/8" = 1'-0"

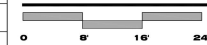

**conceptual elevations**

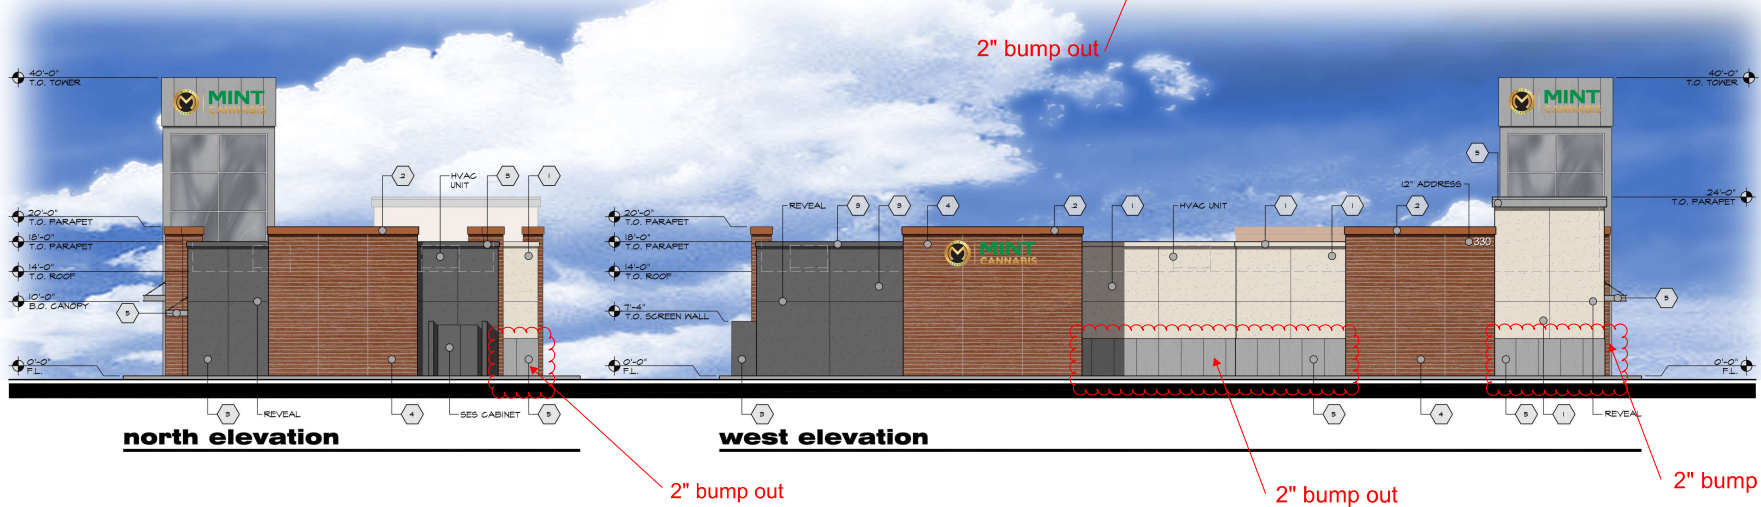

## color and materials

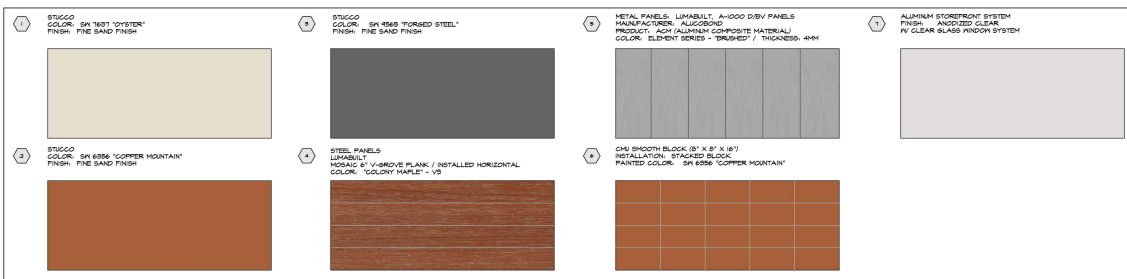


| FACADE MATERIAL CALCULATIONS |                                                    |                 |         |                |         |                 |         |                |         |
|------------------------------|----------------------------------------------------|-----------------|---------|----------------|---------|-----------------|---------|----------------|---------|
|                              |                                                    | SOUTH ELEVATION |         | EAST ELEVATION |         | NORTH ELEVATION |         | WEST ELEVATION |         |
| ID #                         | MATERIAL                                           | AREA            | PERCENT | AREA           | PERCENT | AREA            | PERCENT | AREA           | PERCENT |
| 1                            | STUCCO SN '1691 'OYSTER'                           | 512 S.F.        | 22%     | 244 S.F.       | 10%     | 0 S.F.          | 0%      | 646 S.F.       | 51%     |
| 2                            | STUCCO SN 6556 'COPPER MOUNTAIN'                   | 14 S.F.         | 1%      | 87 S.F.        | 3%      | 55 S.F.         | 4%      | 45 S.F.        | 3%      |
| 3                            | STUCCO SN 1551 'DORIAN GRAY'                       | 0 S.F.          | 0%      | 326 S.F.       | 13%     | 376 S.F.        | 45%     | 376 S.F.       | 17%     |
| 4                            | STEEL PANELS MOSAIC 4" x 4" VANDIVE 'MOSAIC PANEL' | 255 S.F.        | 18%     | 326 S.F.       | 13%     | 500 S.F.        | 40%     | 286 S.F.       | 36%     |
| 5                            | METAL PANELS 1x100 D/IV PANELS 'BRIGHT'            | 180 S.F.        | 14%     | 203 S.F.       | 8%      | 0 S.F.          | 0%      | 271 S.F.       | 12%     |
| 6                            | SMOOTH BLOCK SN 6556 'COPPER MOUNTAIN'             | 0 S.F.          | 0%      | 0 S.F.         | 0%      | 0 S.F.          | 0%      | 0 S.F.         | 0%      |
| 7                            | STOREFRONT WINDOW / DOOR                           | 655 S.F.        | 45%     | 750 S.F.       | 24%     | 0 S.F.          | 0%      | 0 S.F.         | 0%      |
| TOTALS                       |                                                    | 1400 S.F.       | 100%    | 2389 S.F.      | 100%    | 161 S.F.        | 100%    | 2226 S.F.      | 100%    |



## notes

1. Signage under separate review and permit.
2. All rooftop mechanical equipment to be screened.

scale: 1/8" = 1'-0"

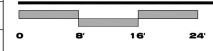

conceptual elevations

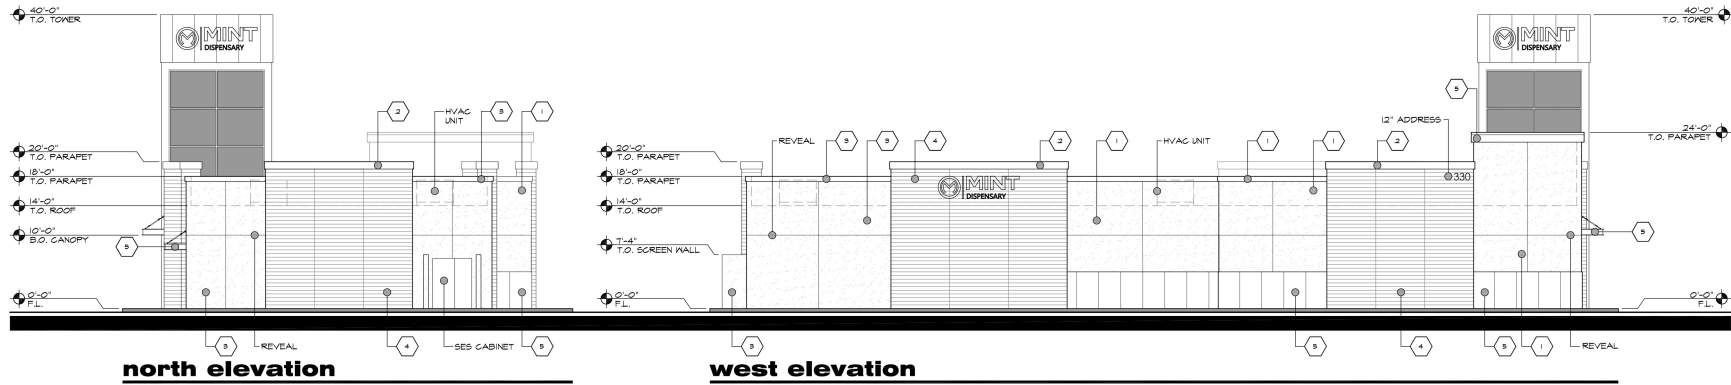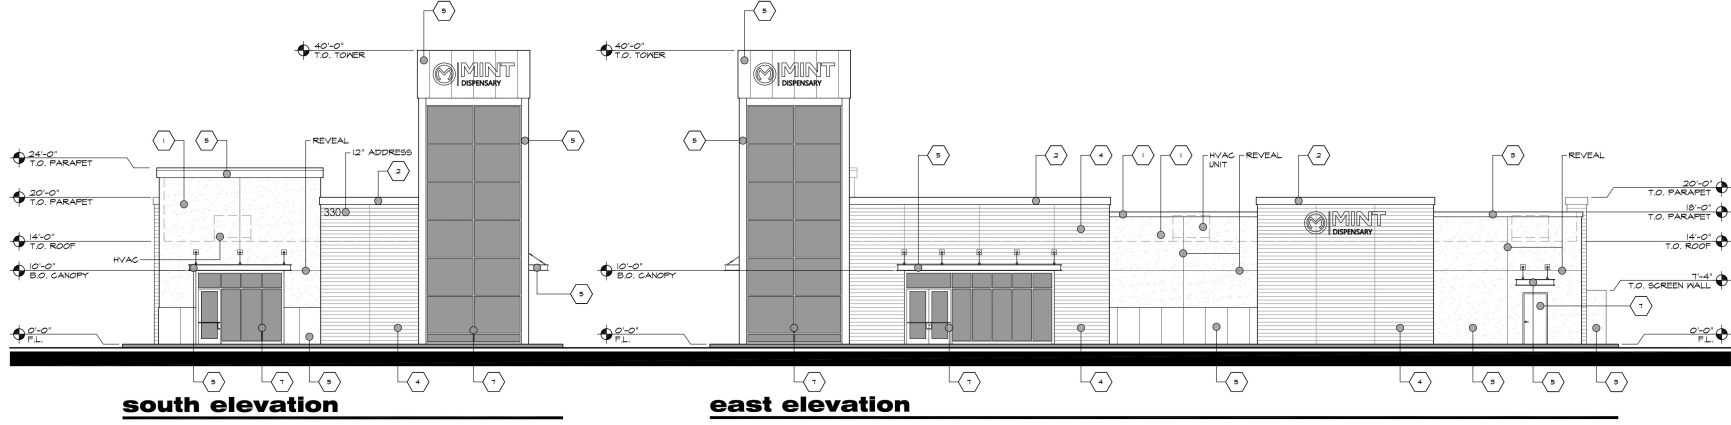

## color and materials

|                                                                                   |   |   |                                                                                                 |
|-----------------------------------------------------------------------------------|---|---|-------------------------------------------------------------------------------------------------|
| <p>1 STUCCO<br/>COLOR: SN 1631 'OYSTERS'<br/>FINISH: FINE SAND FINISH</p>         | <p>8 STUCCO<br/>COLOR: SN 6586 'TORGED STEEL'<br/>FINISH: FINE SAND FINISH</p>                                                        | <p>7 METAL PANELS: LUMINOLT A-1000 DRY PANELS<br/>MANUFACTURER: ALUCORON<br/>PRODUCT: ACM (ALUMINUM COMPOSITE MATERIAL)<br/>COLOR: ELEMENT SERIES - 'BRUSHED' / THICKNESS: 404</p> | <p>1 ALUMINUM STOREFRONT SYSTEM<br/>FINISH: ANODIZED CLEAR<br/>W/ CLEAR GLASS WINDOW SYSTEM</p> |
| <p>2 STUCCO<br/>COLOR: SN 6586 'COPPER MOUNTAIN'<br/>FINISH: FINE SAND FINISH</p> | <p>4 STEEL PANELS: LUMINOLT A-1000 DRY PANELS<br/>MOSAIC &amp; VARIOUS PLANK / INSTALLED HORIZONTAL<br/>COLOR: 'COLDEN WAVE' / 13</p> | <p>6 G41 SMOOTH BLOCK (8' X 8' X 16')<br/>INSTALLATION: STACED BLOCK<br/>PAINTED COLOR: SN 6586 'COPPER MOUNTAIN'</p>                                                              |                                                                                                 |

| FACADE MATERIAL CALCULATIONS |                                                             |           |         |          |         |          |         |           |         |
|------------------------------|-------------------------------------------------------------|-----------|---------|----------|---------|----------|---------|-----------|---------|
| ID #                         | MATERIAL                                                    | AREA      | PERCENT | AREA     | PERCENT | AREA     | PERCENT | AREA      | PERCENT |
| 1                            | STUCCO<br>SN 1631 'OYSTERS'                                 | 932 S.F.  | 22%     | 244 S.F. | 10%     | 0 S.F.   | 0%      | 446 S.F.  | 9%      |
| 2                            | STUCCO<br>SN 6586 'COPPER MOUNTAIN'                         | 14 S.F.   | 1%      | 81 S.F.  | 3%      | 33 S.F.  | 4%      | 43 S.F.   | 2%      |
| 3                            | STUCCO<br>SN 1631 'TORGED STEEL'                            | 0 S.F.    | 0%      | 526 S.F. | 18%     | 916 S.F. | 48%     | 918 S.F.  | 17%     |
| 4                            | STEEL PANELS<br>LUMINOLT A-1000 DRY PANELS<br>'COLDEN WAVE' | 253 S.F.  | 18%     | 425 S.F. | 91%     | 560 S.F. | 48%     | 856 S.F.  | 36%     |
| 5                            | METAL PANELS<br>LUMINOLT A-1000 DRY PANELS<br>'BRUSHED'     | 66 S.F.   | 4%      | 321 S.F. | 8%      | 0 S.F.   | 0%      | 271 S.F.  | 12%     |
| 6                            | G41 SMOOTH BLOCK<br>SN 6586 'COPPER MOUNTAIN'               | 0 S.F.    | 0%      | 0 S.F.   | 0%      | 0 S.F.   | 0%      | 0 S.F.    | 0%      |
| 7                            | STOREFRONT<br>WINDOW / DOOR                                 | 633 S.F.  | 45%     | 130 S.F. | 24%     | 0 S.F.   | 0%      | 0 S.F.    | 0%      |
| TOTALS                       |                                                             | 1400 S.F. | 100%    | 258 S.F. | 100%    | 176 S.F. | 100%    | 2226 S.F. | 100%    |

### notes

- Signage under separate review and permit.
- All rooftop mechanical equipment to be screened.

scale: 1/8" = 1'-0"

### conceptual elevations





3d rendering - view from Southern Avenue

4777 S. LULU LANE, PHOENIX, AZ 85044  
CHANDLER, ARIZONA 85248  
PHONE: (602) 955-2000  
FAX: (602) 955-2001  
WWW.KERPANARCHITECTS.COM

KERPAN

ARCHITECTS

PRELIMINARY  
NOT FOR  
CONSTRUCTION  
OR  
RECORDING

NEW COMMERCIAL DEVELOPMENT  
MINT DISPENSARY  
330 EAST SOUTHERN AVENUE  
MESA, ARIZONA 85210

PHOENIX HEALTH, LLC  
BRIGHTROOT - MINT CANNABIS

Job No. 25003  
Date 09/15/2023  
Sheet No.

RD-1

DESIGNED BY: KERPAN ARCHITECTS  
DRAWN BY: KERPAN ARCHITECTS  
CHECKED BY: KERPAN ARCHITECTS  
APPROVED BY: KERPAN ARCHITECTS  
DATE: 09/15/2023






3d rendering - view from Southern Avenue and Wilbur

NEW COMMERCIAL DEVELOPMENT  
**MINT DISPENSARY**  
330 EAST SOUTHERN AVENUE  
MESA, ARIZONA 85210

PHOENIX HEALTH, LLC  
BRIGHTROOT - MINT CANNABIS

PRELIMINARY  
NOT FOR  
CONSTRUCTION  
OR  
RECORDING

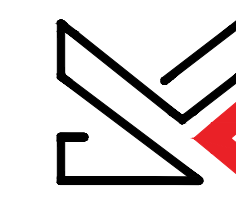 **KERPAN**  
ARCHITECTS

4777 S. FULTON RANCH BLVD  
SUITE 100  
CHANDLER, ARIZONA 85248  
PHONE: 602.510.7101  
PHONE: 602.328.0102  
www.kerpanarchitects.com

Job No. 25003  
Date 07/31/2025

Sheet No.

RD-2

OWNERSHIP OF INSTRUMENTS OF SERVICE: All reports, drawings, specifications, computer files, field data, notes and other documents and instruments prepared by Kerpan Architects or instruments of service shall remain the property of Kerpan Architects. Kerpan Architects shall retain all copyright, statutory and other reserved rights, including, without limitation, the copyright thereto. These documents are instruments of service and are not to be reproduced or used for the purpose other than originally intended, unless authorized in writing by Kerpan Architects.