



SIENNA RIDGE




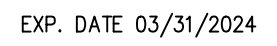


OWNER
SILVERADO DEVELOPMENT INC.

**DESCRIPTION
PRELIMINARY
SITE PLAN**

A0.1

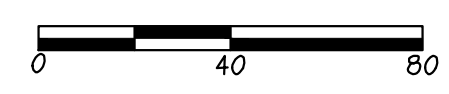

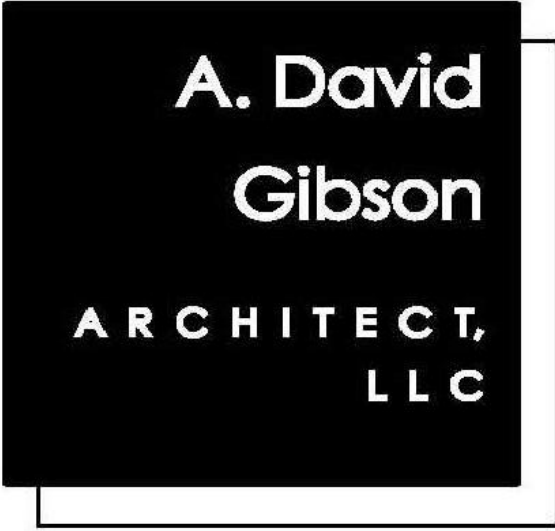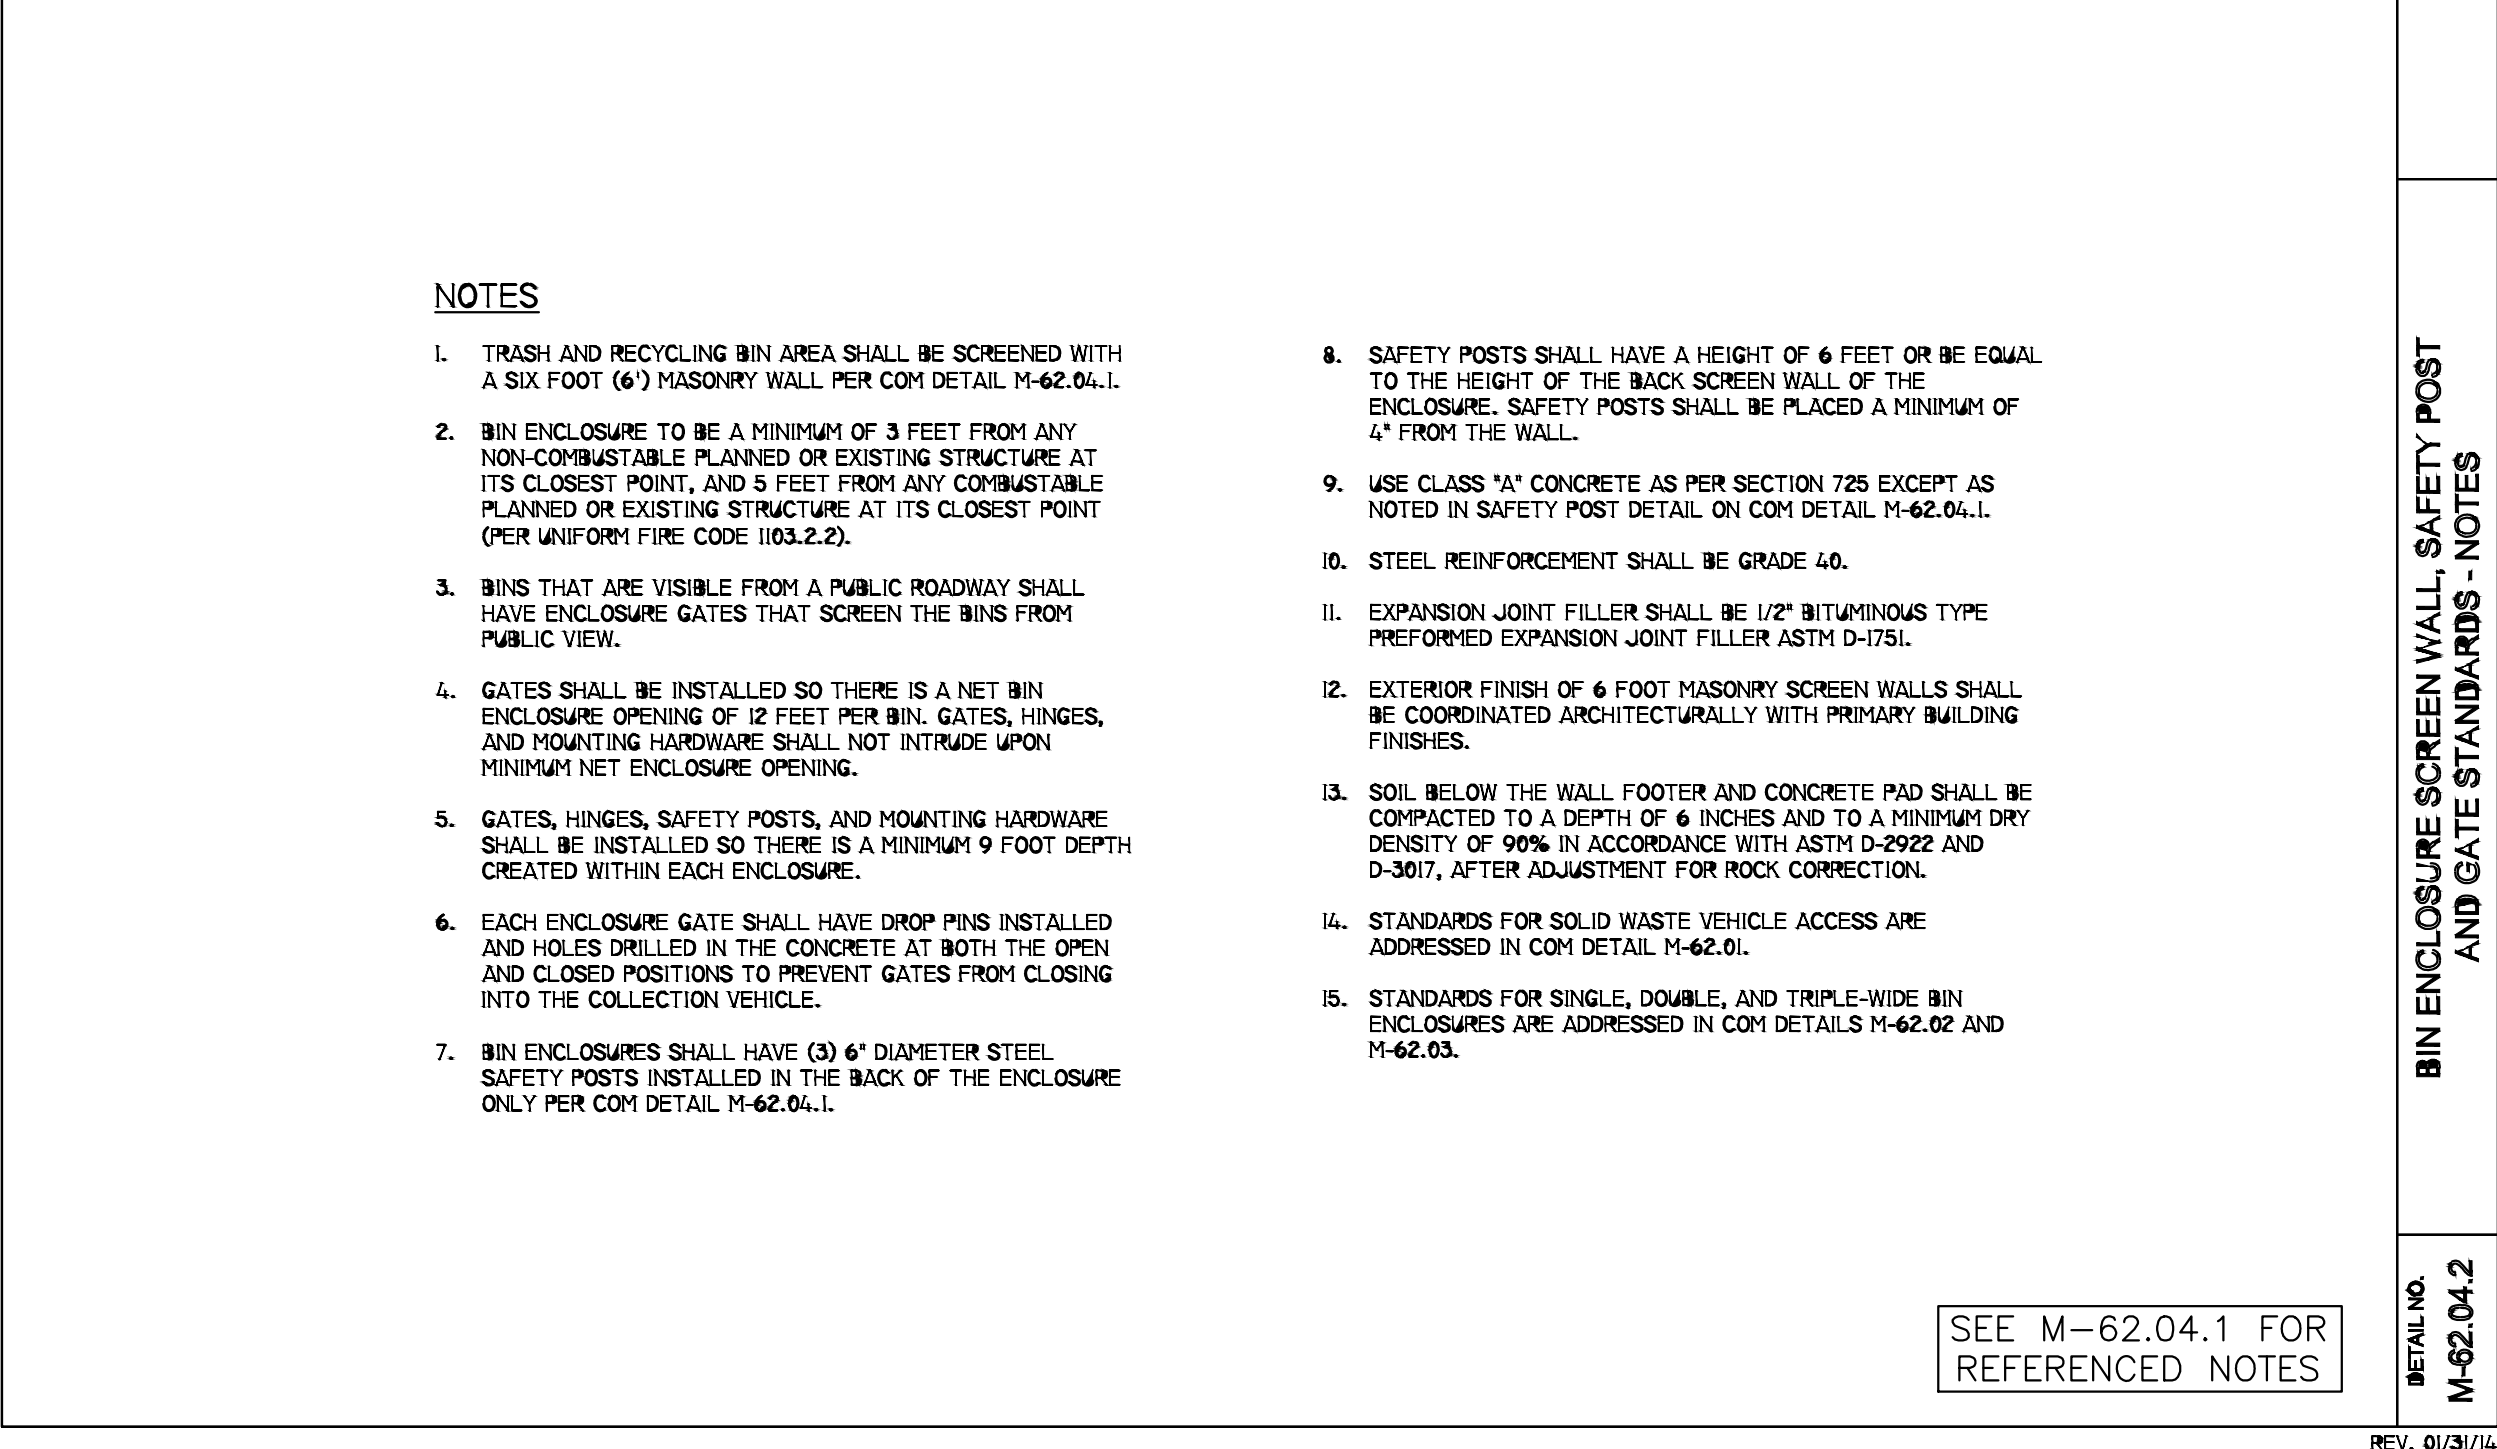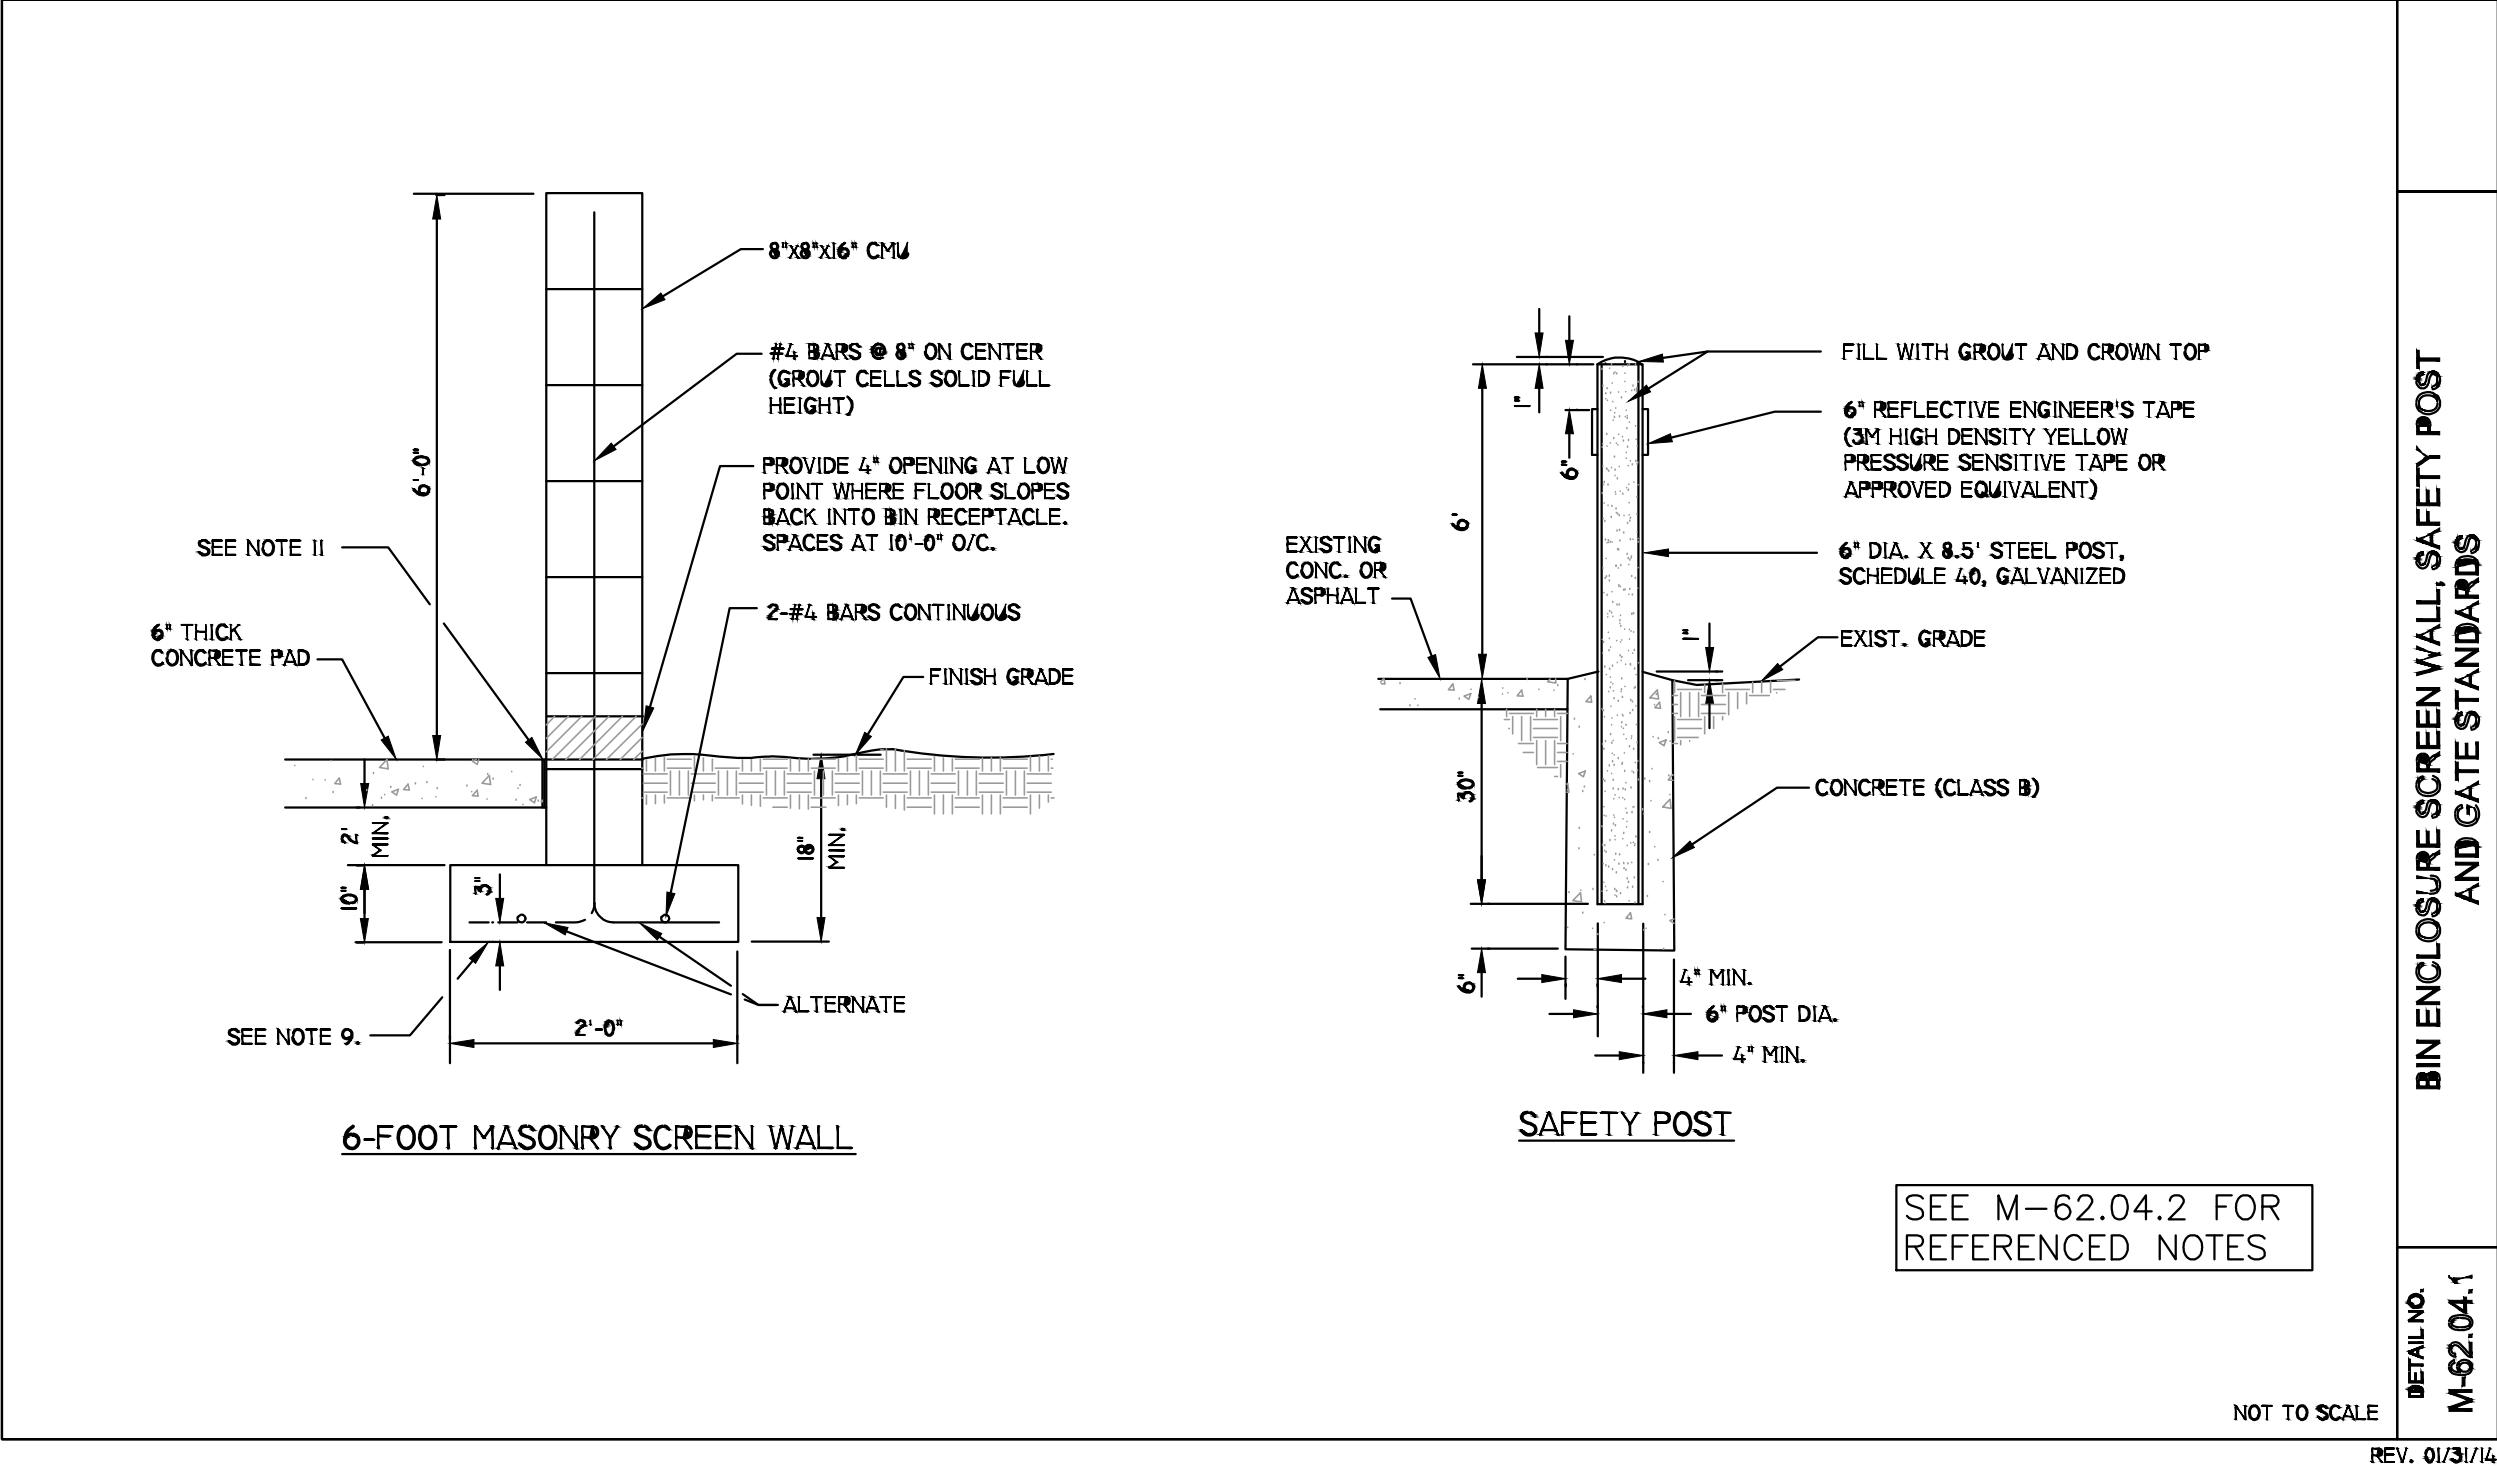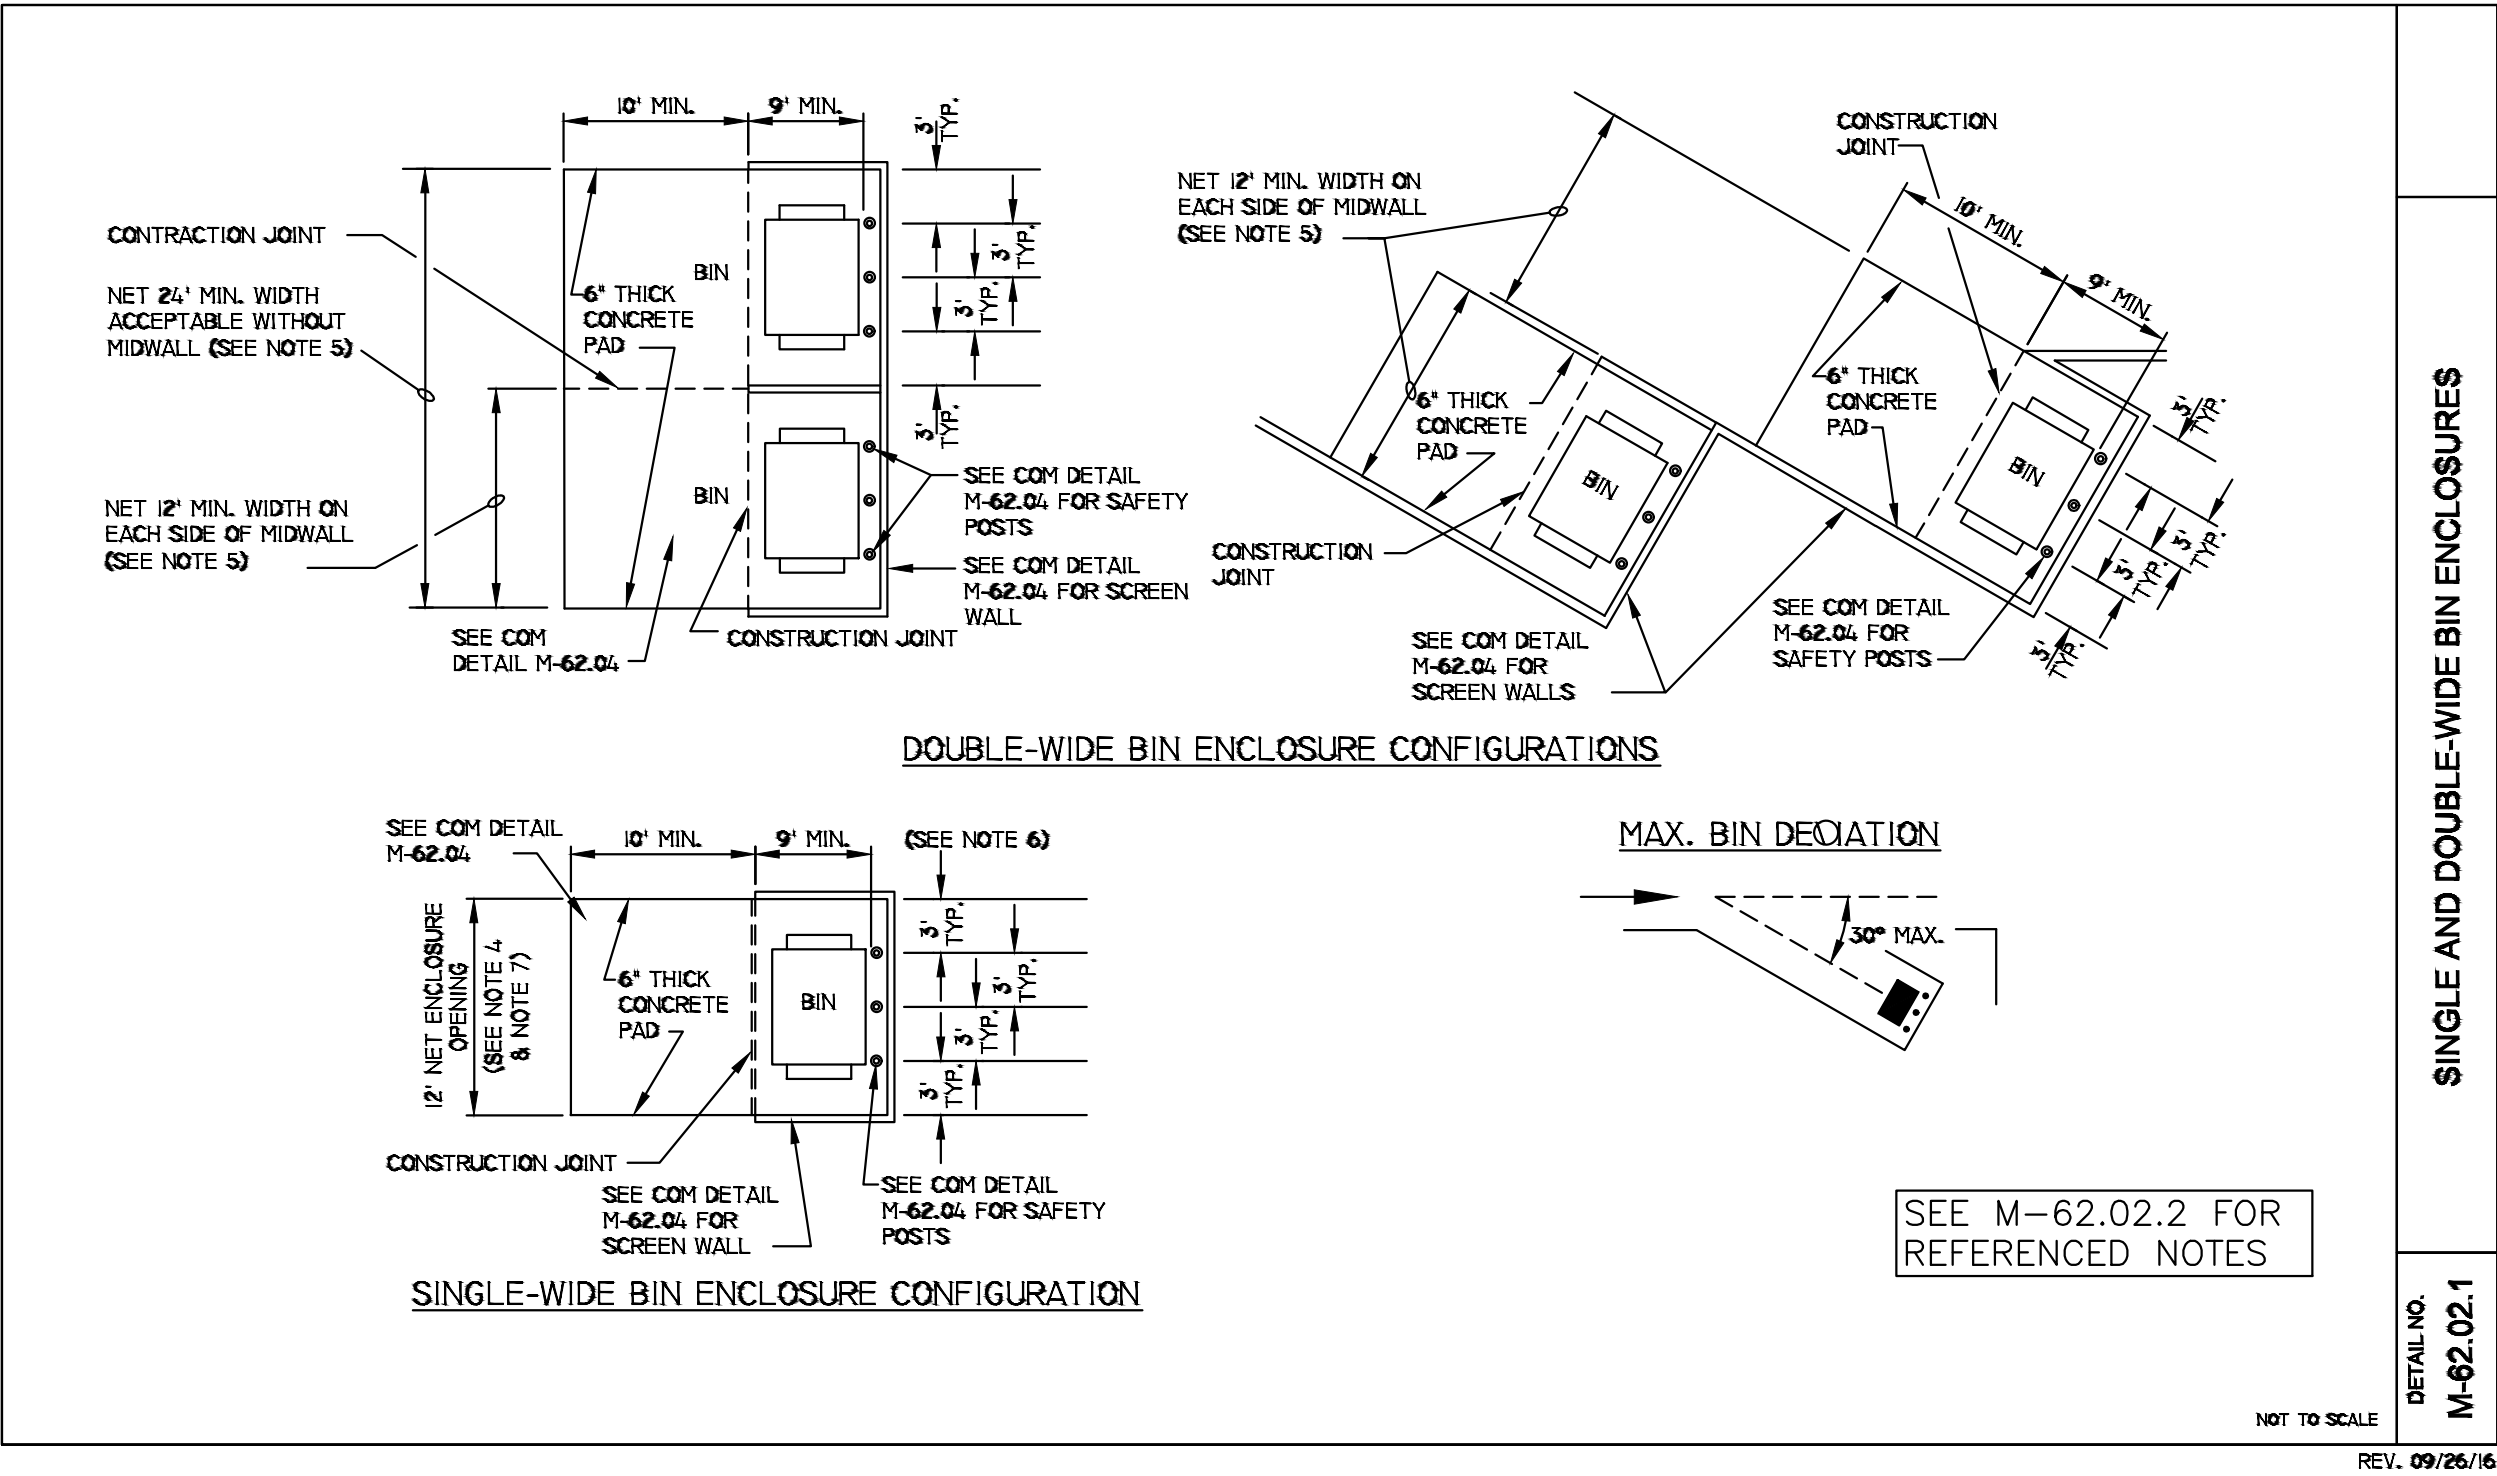

2158 E. Virginia Street
Mesa, AZ 85213
(480) 330-7192
david@adgibsonarchitects.com

The designs represented by these drawings may not be electronically, photographically, or otherwise be copied without the written authorization of A. David Gibson, Architects, LLC.

SIENNA RIDGE



PROJECT
29 SINGLE FAMILY DETACHED
& ATTACHED LUXURY HOMES

OWNER
SILVERADO DEVELOPMENT INC.

DRAWN BY
DG

ISSUE
4/21/23

RE-ISSUE
08/10/23

DESCRIPTION
PRELIMINARY
SITE PLAN

A0.2