


8132 E ELLIOT RD, MESA, AZ, 85212

[illegible]


	DRAWING TITLE
--	---------------

Scale: 1" = 20'-0"


BUILDING PLAN

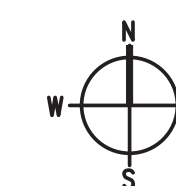

GROUND FLOOR PLAN | 1

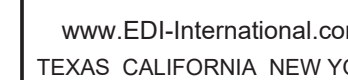

8132 E ELLIOT RD, MESA, AZ, 85212

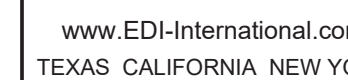



FORE GREEN DEVELOPMENT


[illegible]

DRAWING TITLE

Scale: 1" = 20'-0"

BUILDING DI

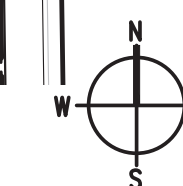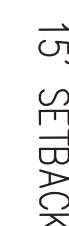

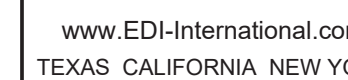


FORE GREEN DEVELOPMENT

[illegible]


DRAWING TITLE


DRAWING NUMBER
A104

BUILDING PLAN

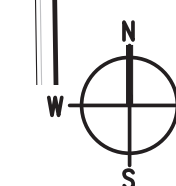


4TH FLOOR PLAN | 1

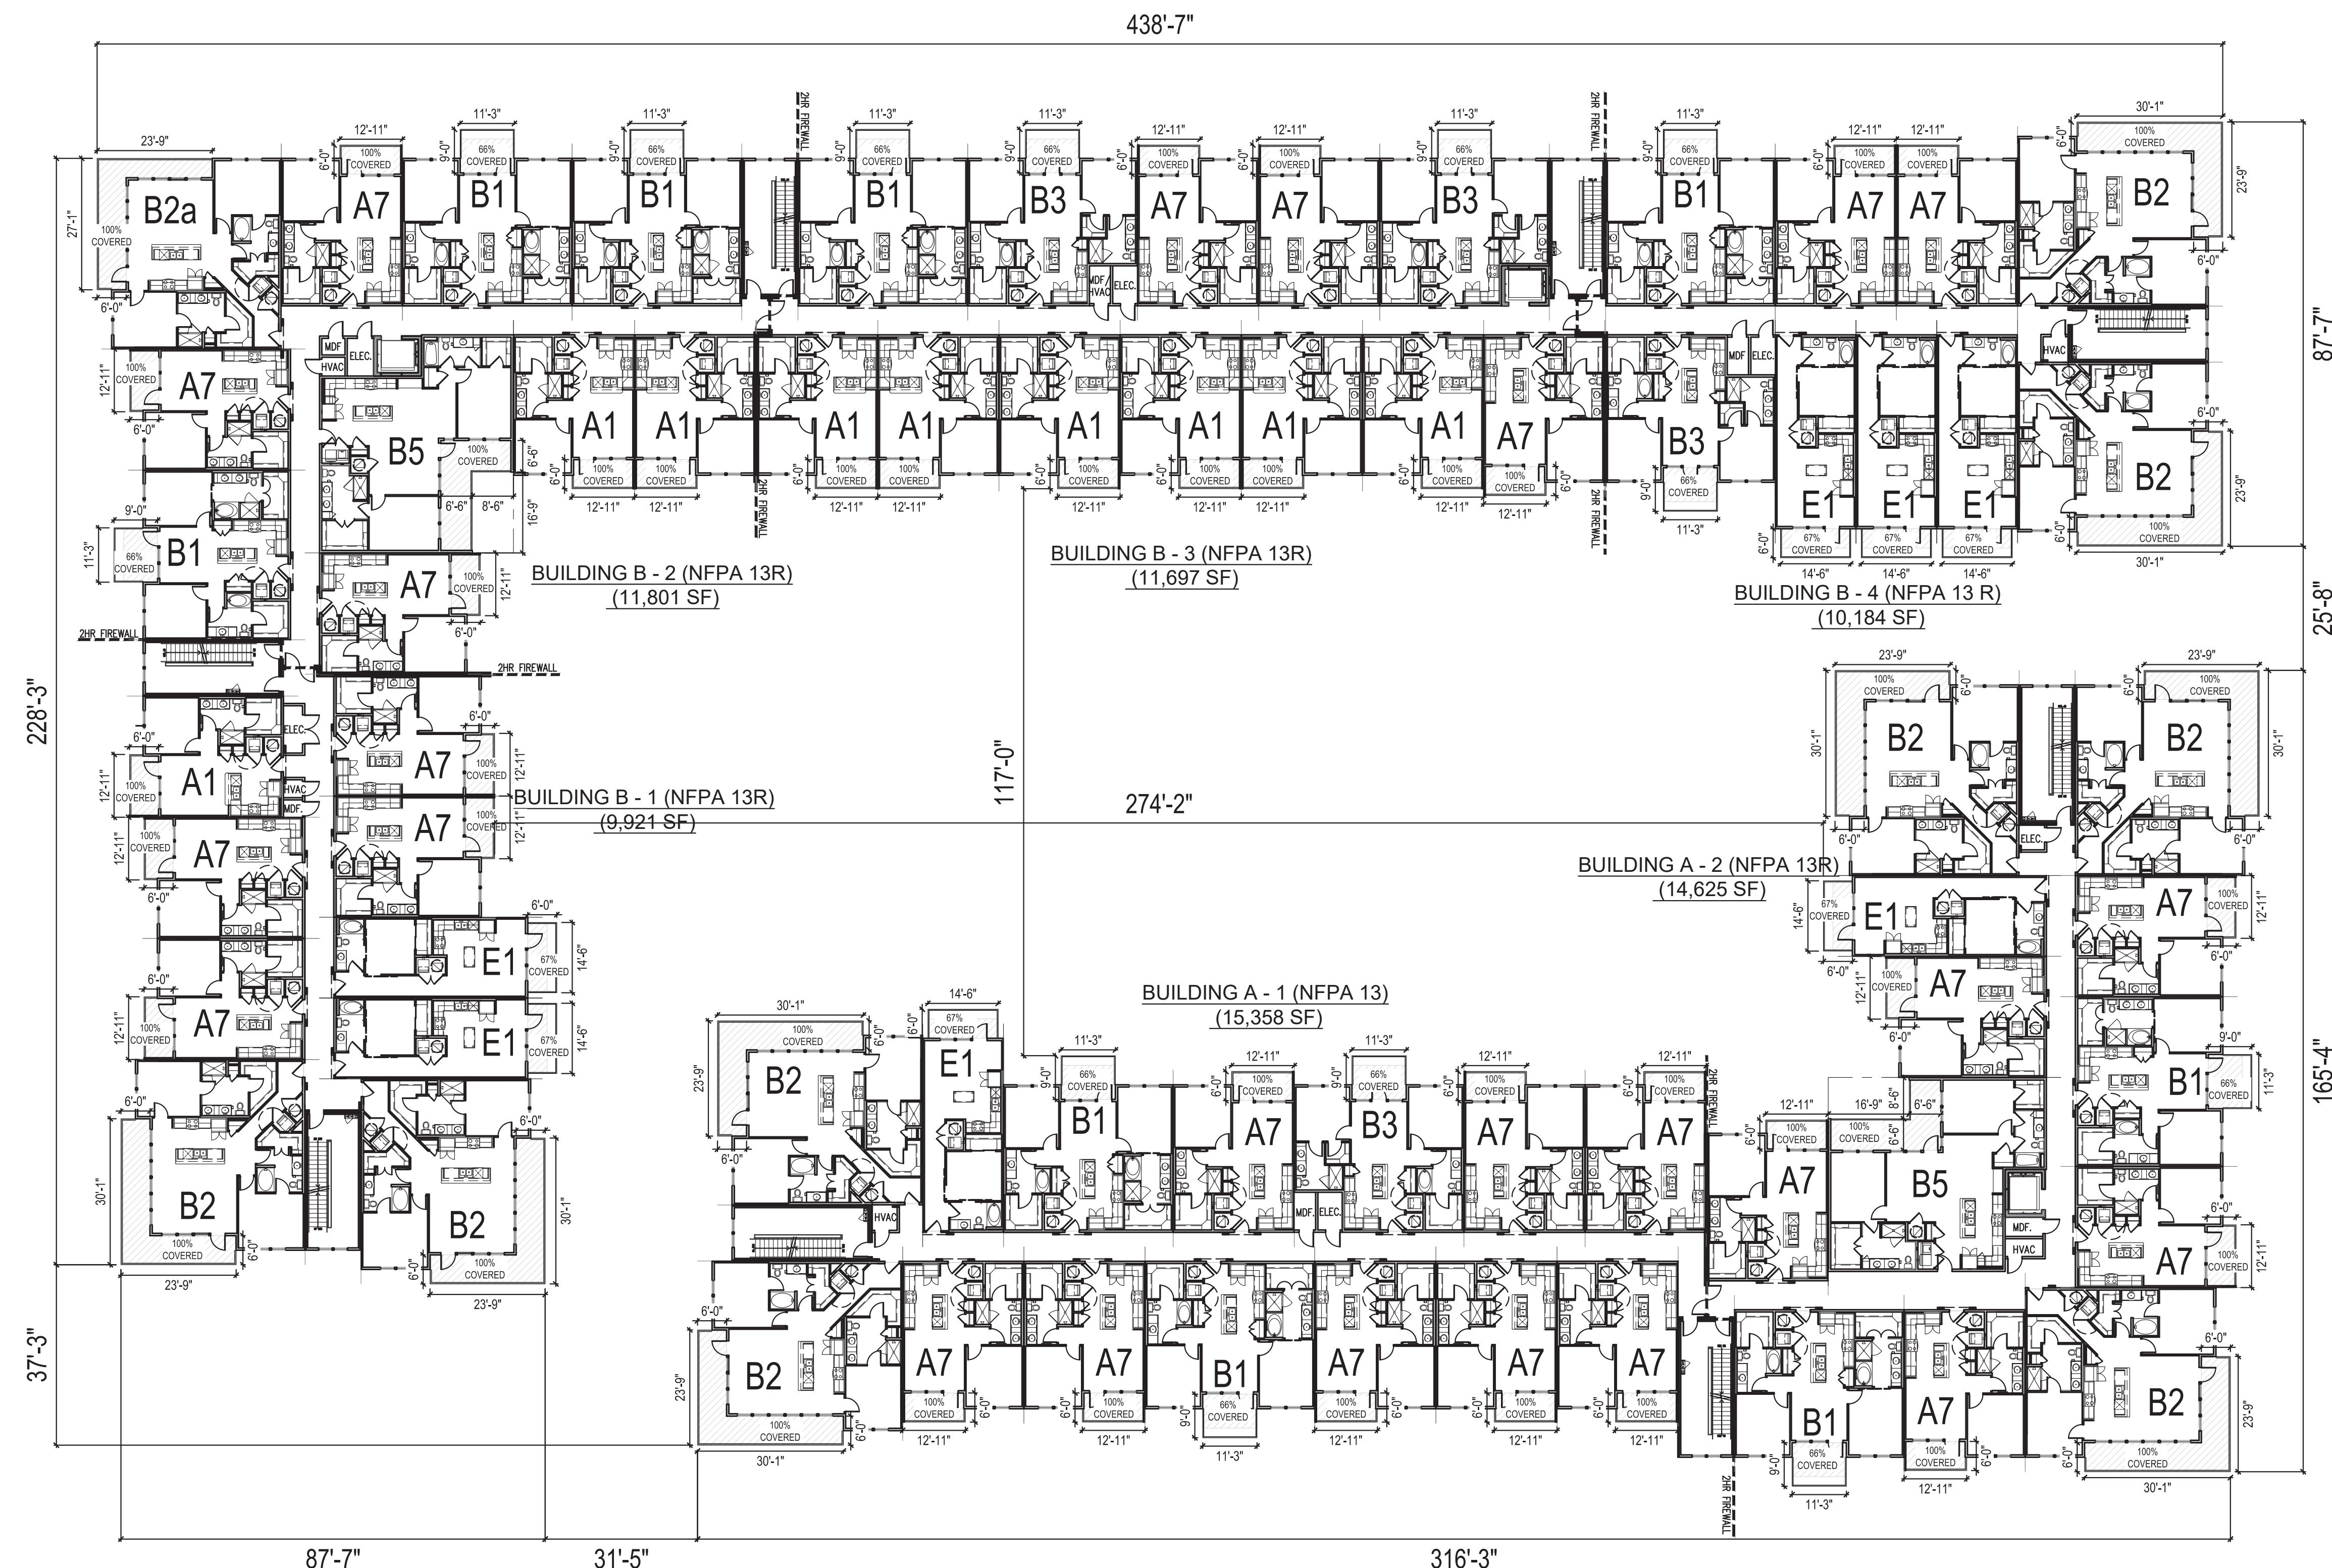

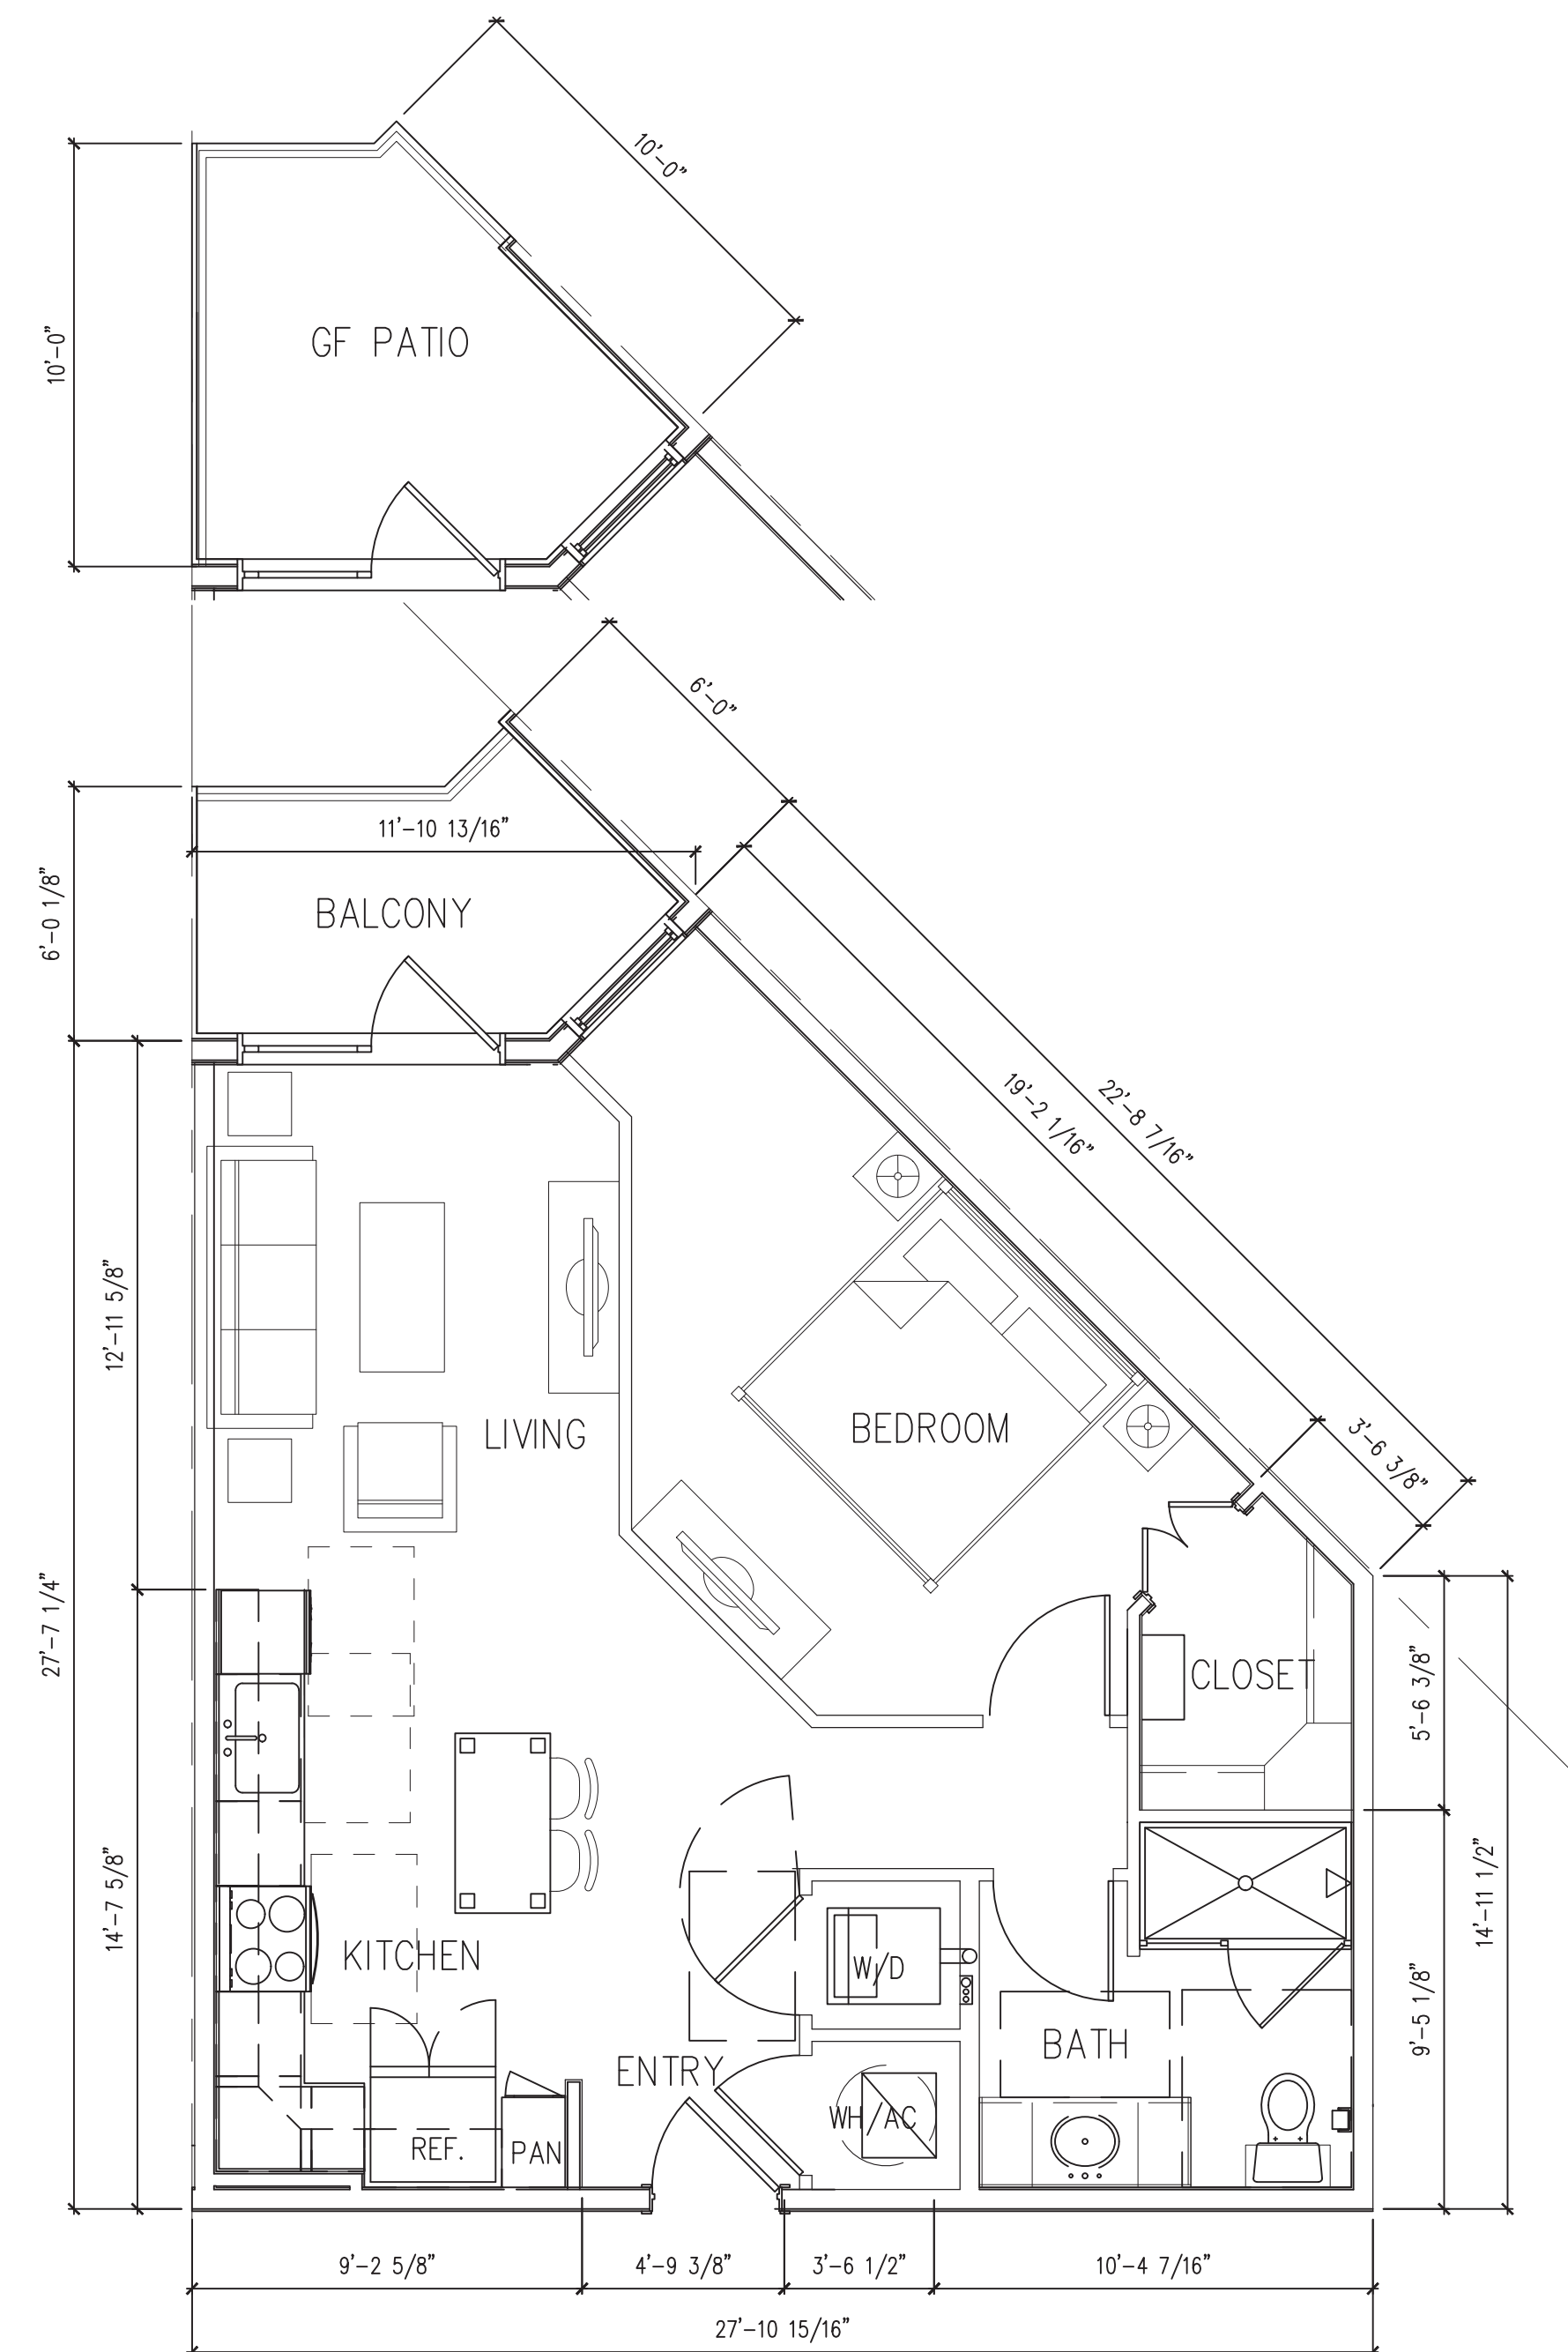

UNIT A3	2
---------	---

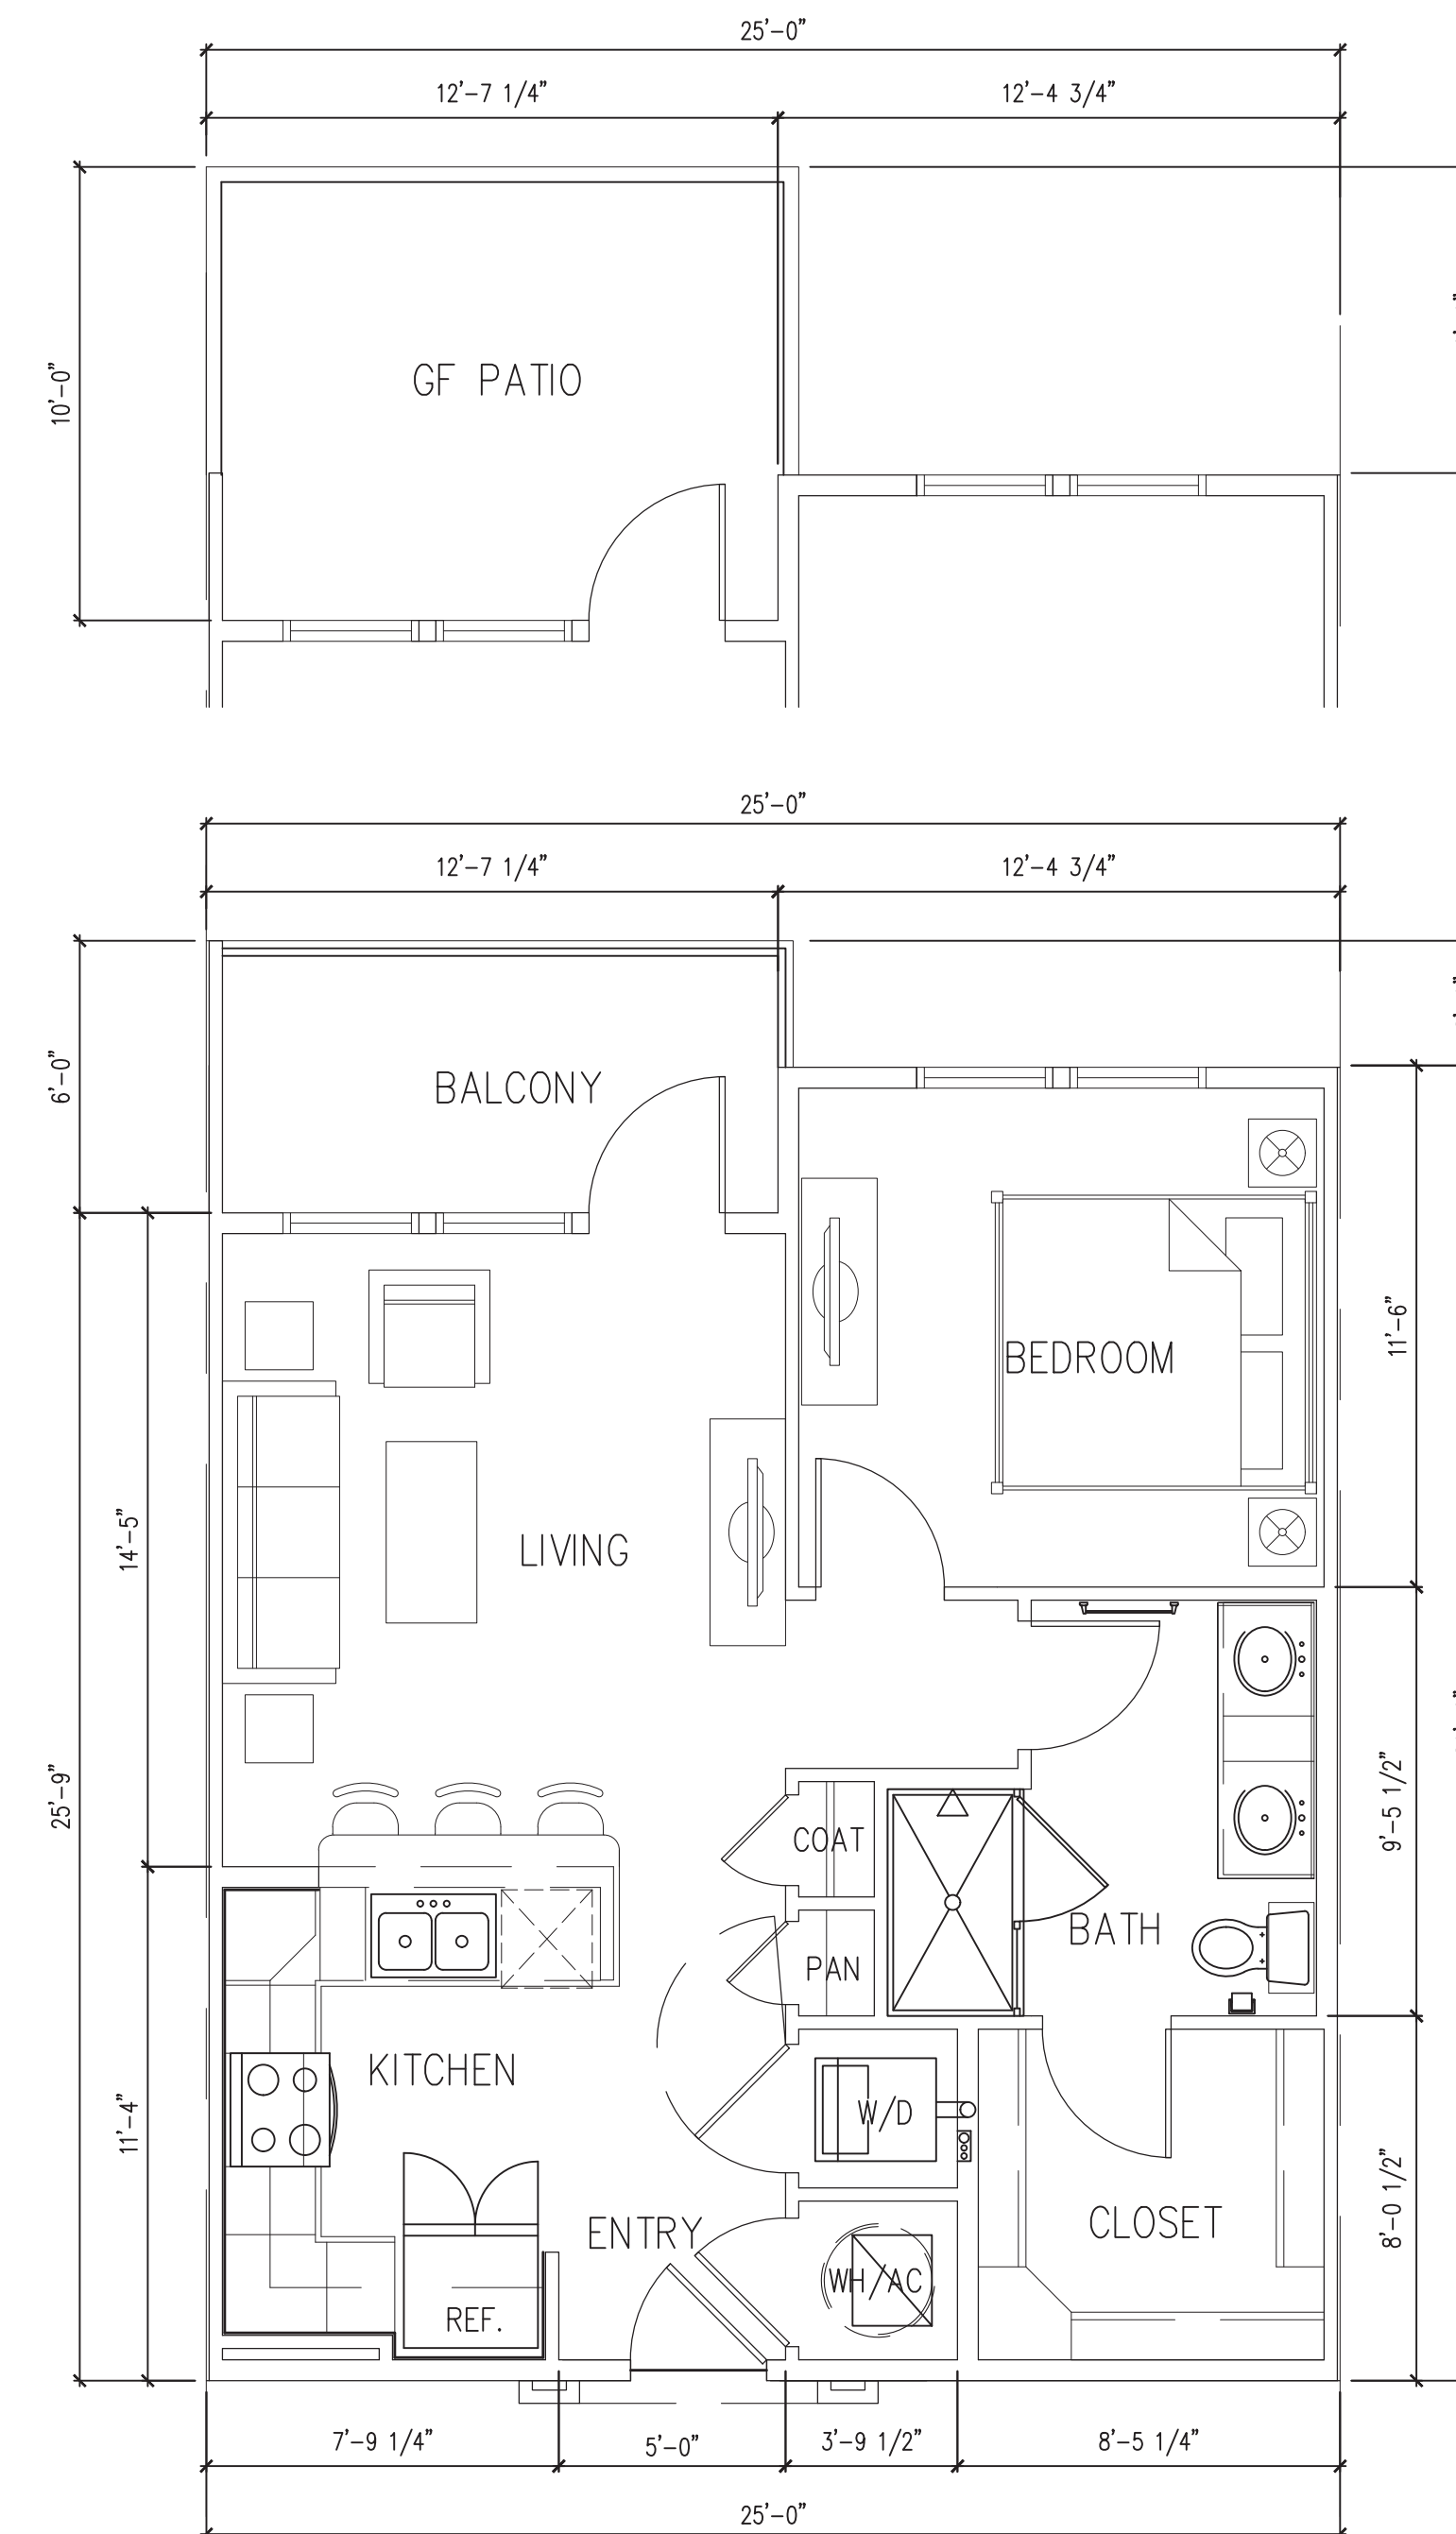

UNIT A1	1
---------	---



EDI International, PC
3250 Briarpark Dr.
Suite 140
Houston, TX 77042
Phone: (713) 375-1400
Fax: (713) 375-1600

www.EDI-International.com
TEXAS CALIFORNIA NEW YORK

HAWES CROSSING
8132 E ELLIOT RD, MESA, AZ, 85212
FORE GREEN DEVELOPMENT

COPYRIGHT © 2023
EDI INTERNATIONAL, PC.
ALL RIGHTS RESERVED

[illegible]

Project No.	22017
Issued:	CITY SUBMITTAL
Issue Date:	07/18/2023

	DRAWING TITLE


[illegible]

UNIT PLAN


Scale: $1/4" = 1'-0"$

DRAWING NUMBER
A401

UNIT PLAN

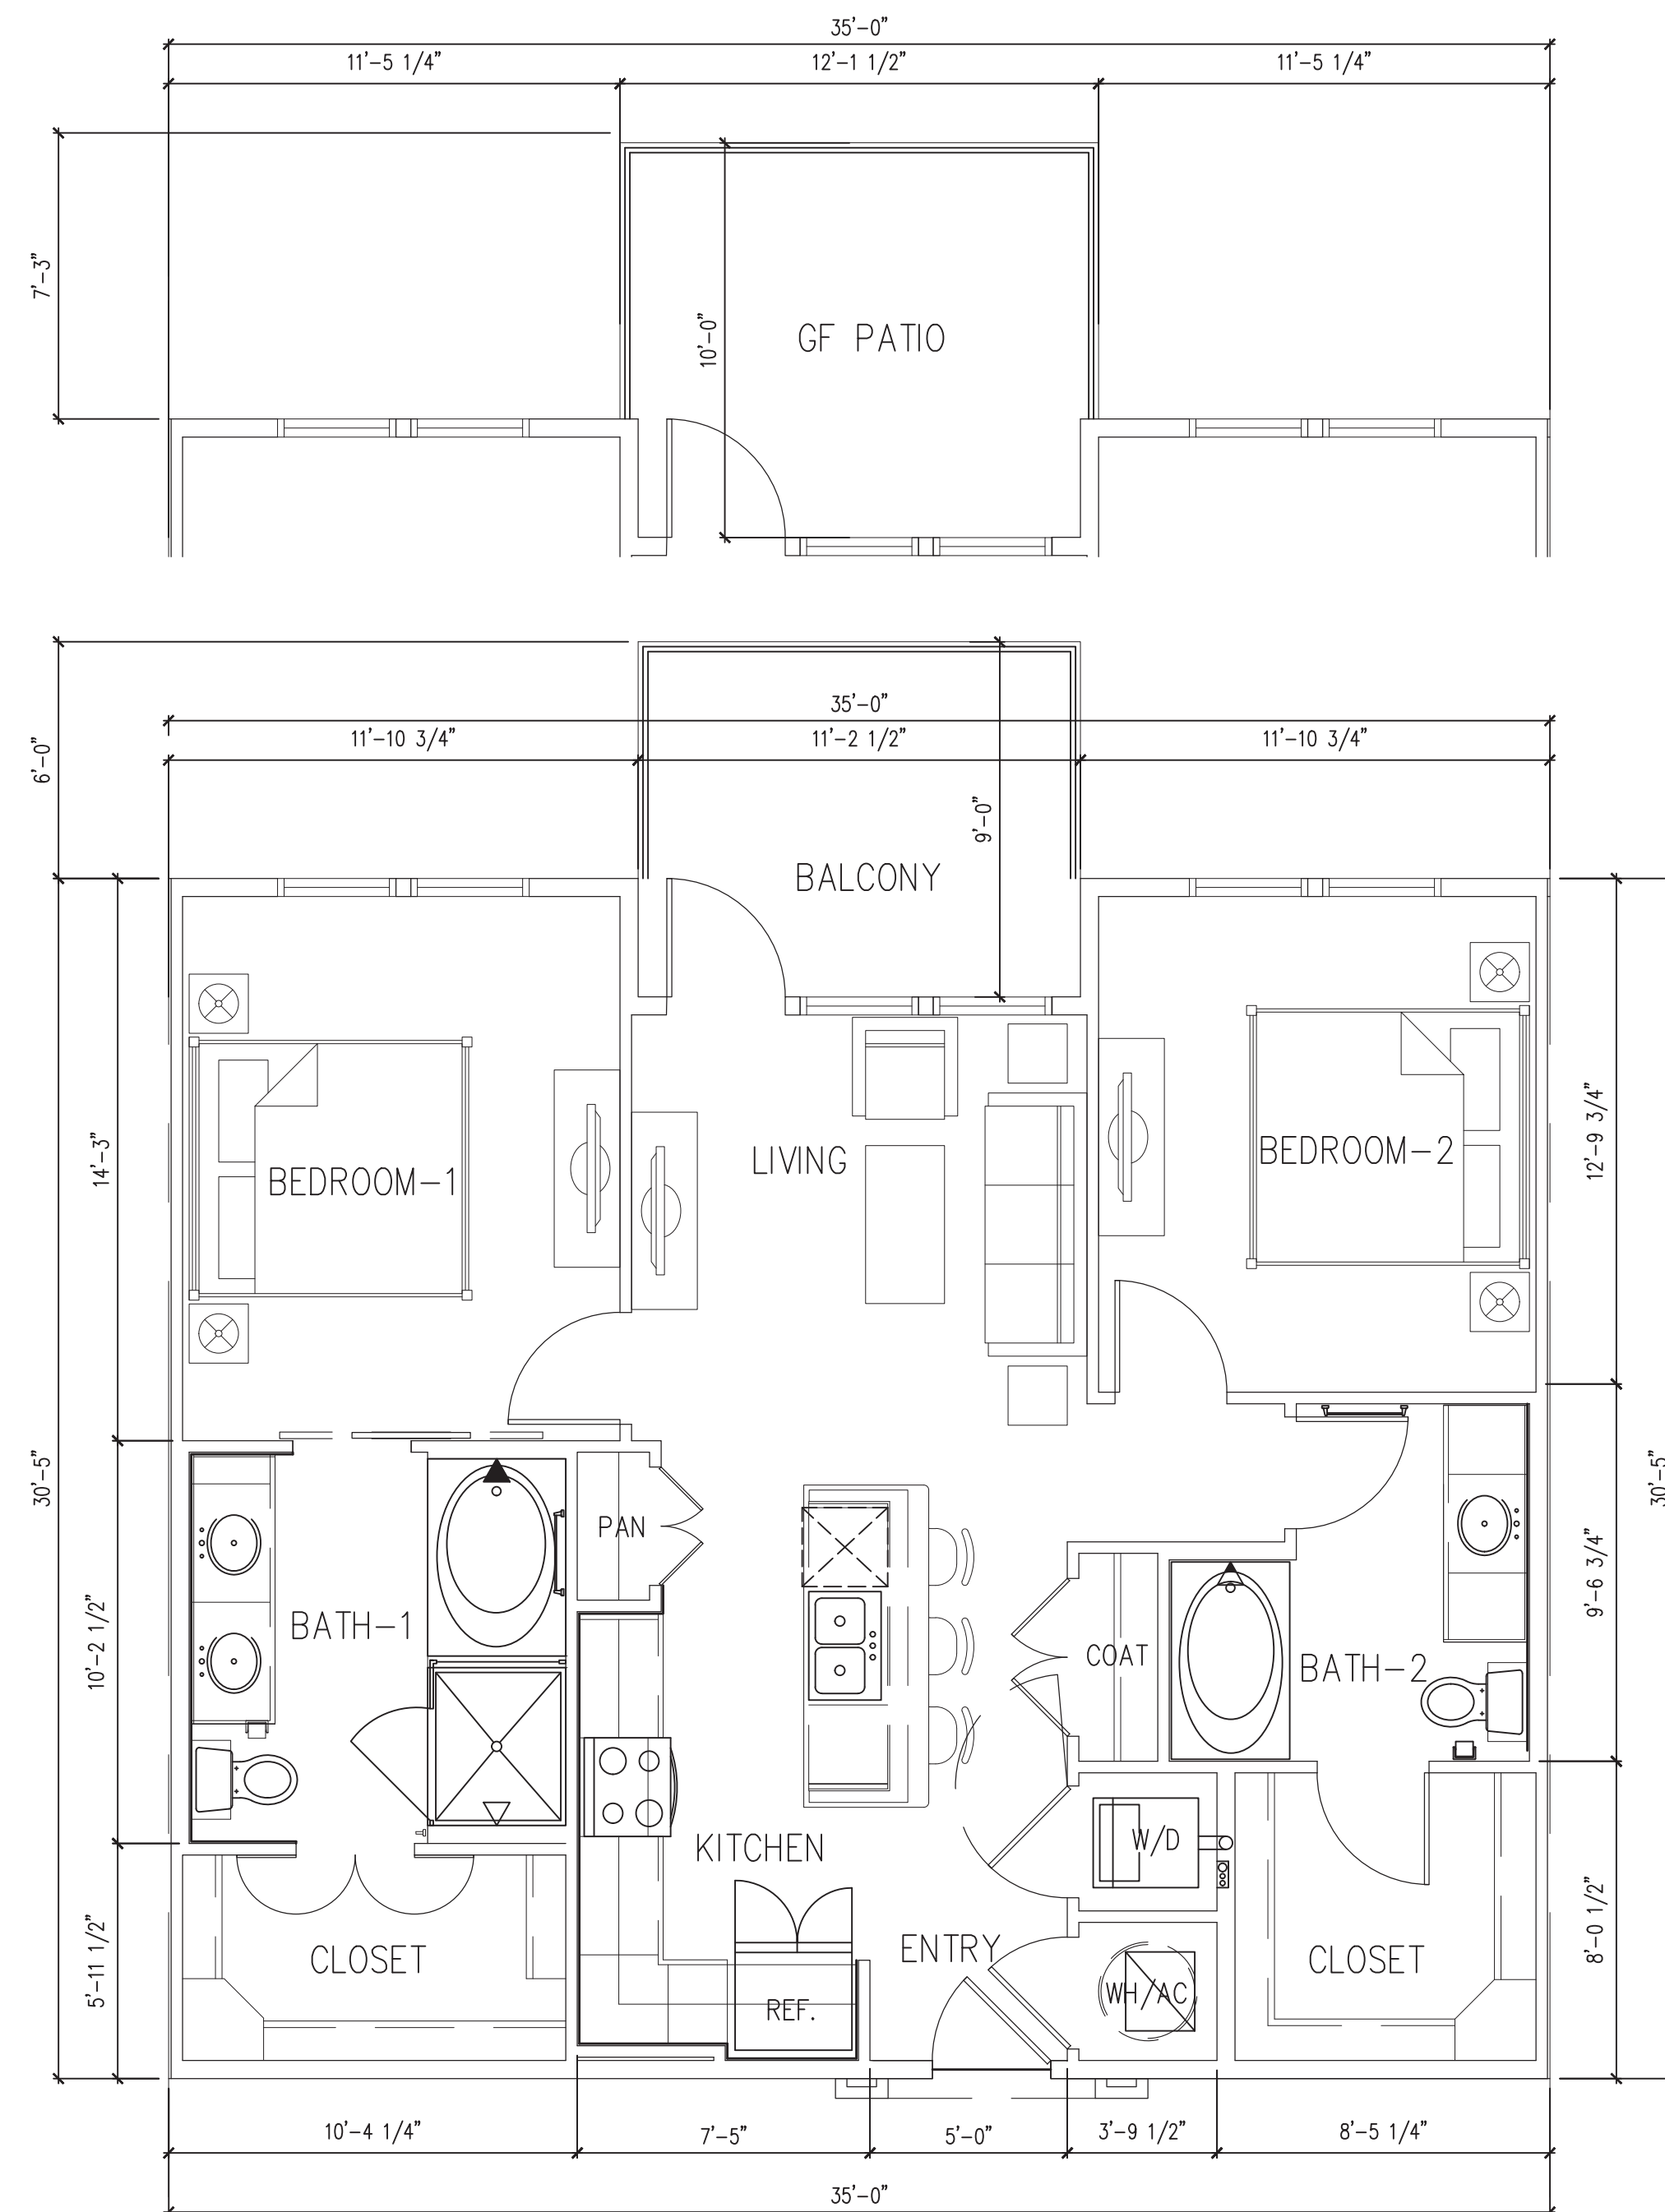

UNIT B1	2
---------	---

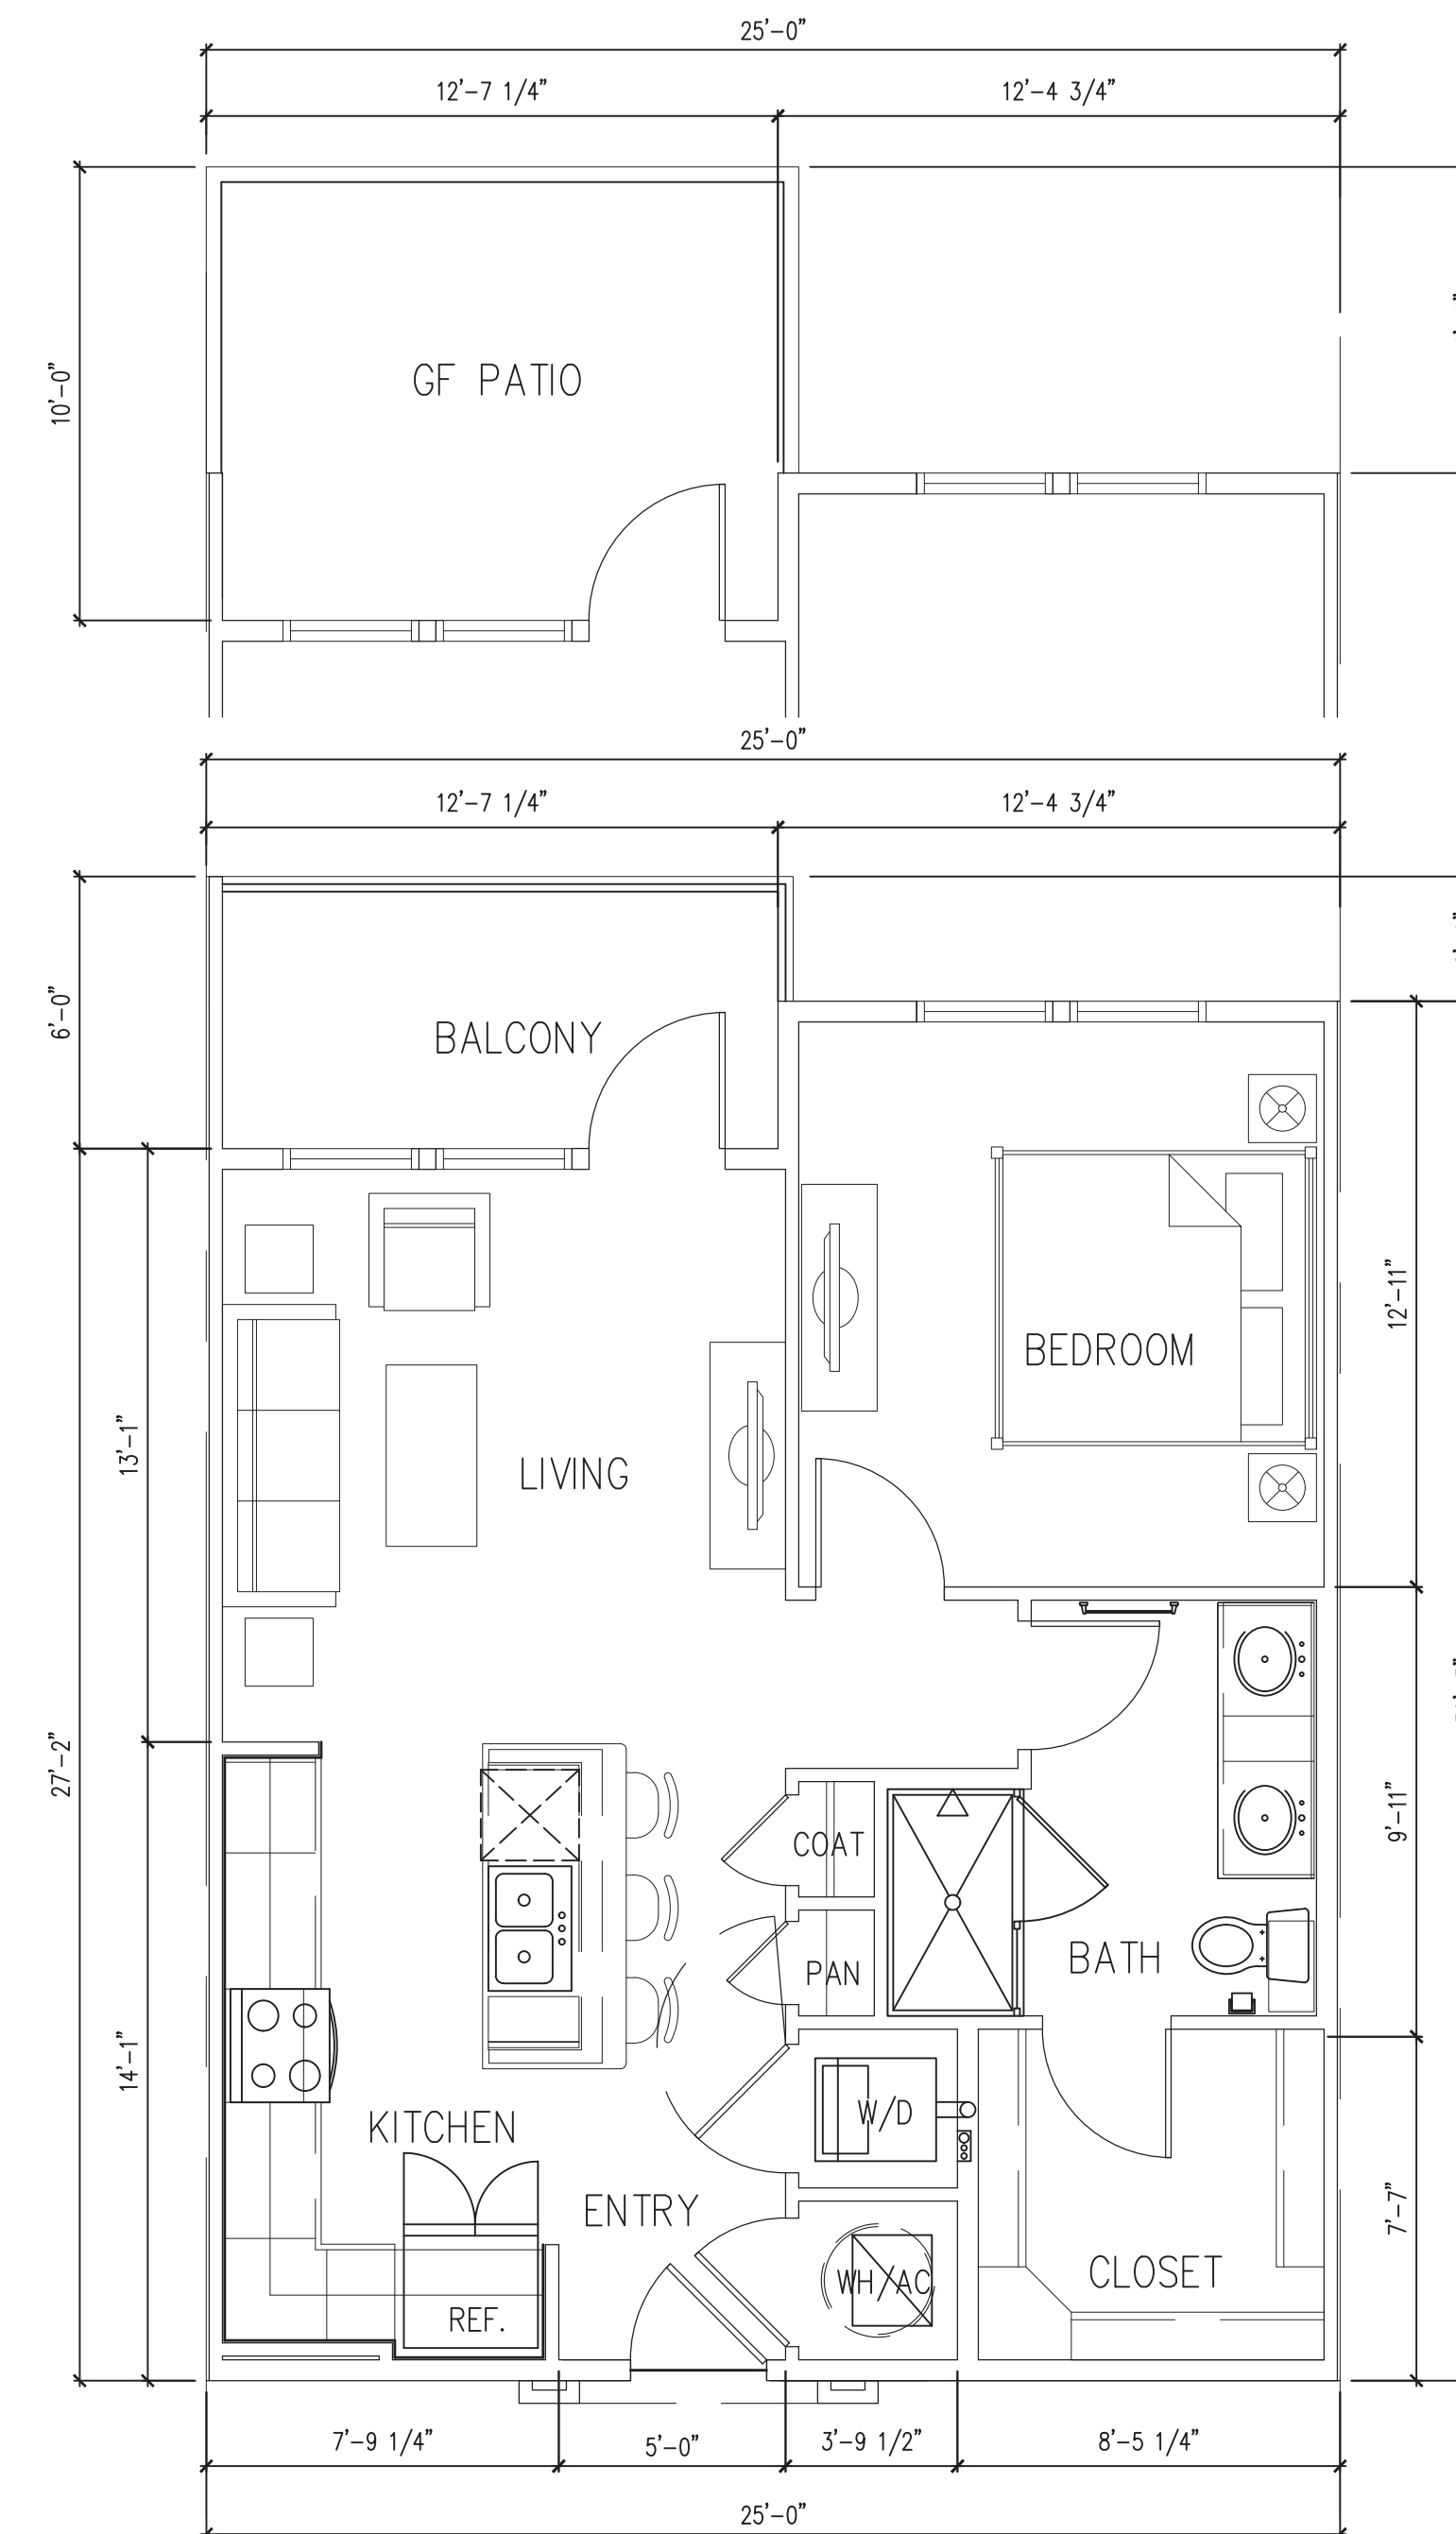

UNIT A7	1
---------	---



EDI International, PC
3250 Briarpark Dr.
Suite 140
Houston, TX 77042
Phone: (713) 375-1400
Fax: (713) 375-1600

www.EDI-International.com
TEXAS CALIFORNIA NEW YORK

HAWES CROSSING
8132 E ELLIOT RD, MESA, AZ, 85212
FORE GREEN DEVELOPMENT

COPYRIGHT © 2023
EDI INTERNATIONAL, PC.
ALL RIGHTS RESERVED

[illegible]

Project No.	22017
Issued:	CITY SUBMITTAL
Issue Date:	07/18/2023

DRAWING TITLE

1	2	
---	---	---	---	---	---	---	---	---	----	----	-----	-----	

1	2	
---	---	---	---	---	---	---	---	---	----	----	-----	-----	

UNIT PLAN

1	2	
---	---	---	---	---	---	---	---	---	----	----	-----	-----	


Scale: $1/4" = 1'-0"$

Scale: $1/4" = 1'-0"$
DRAWING NUMBER


A402

DATE _____

UNIT PLAN

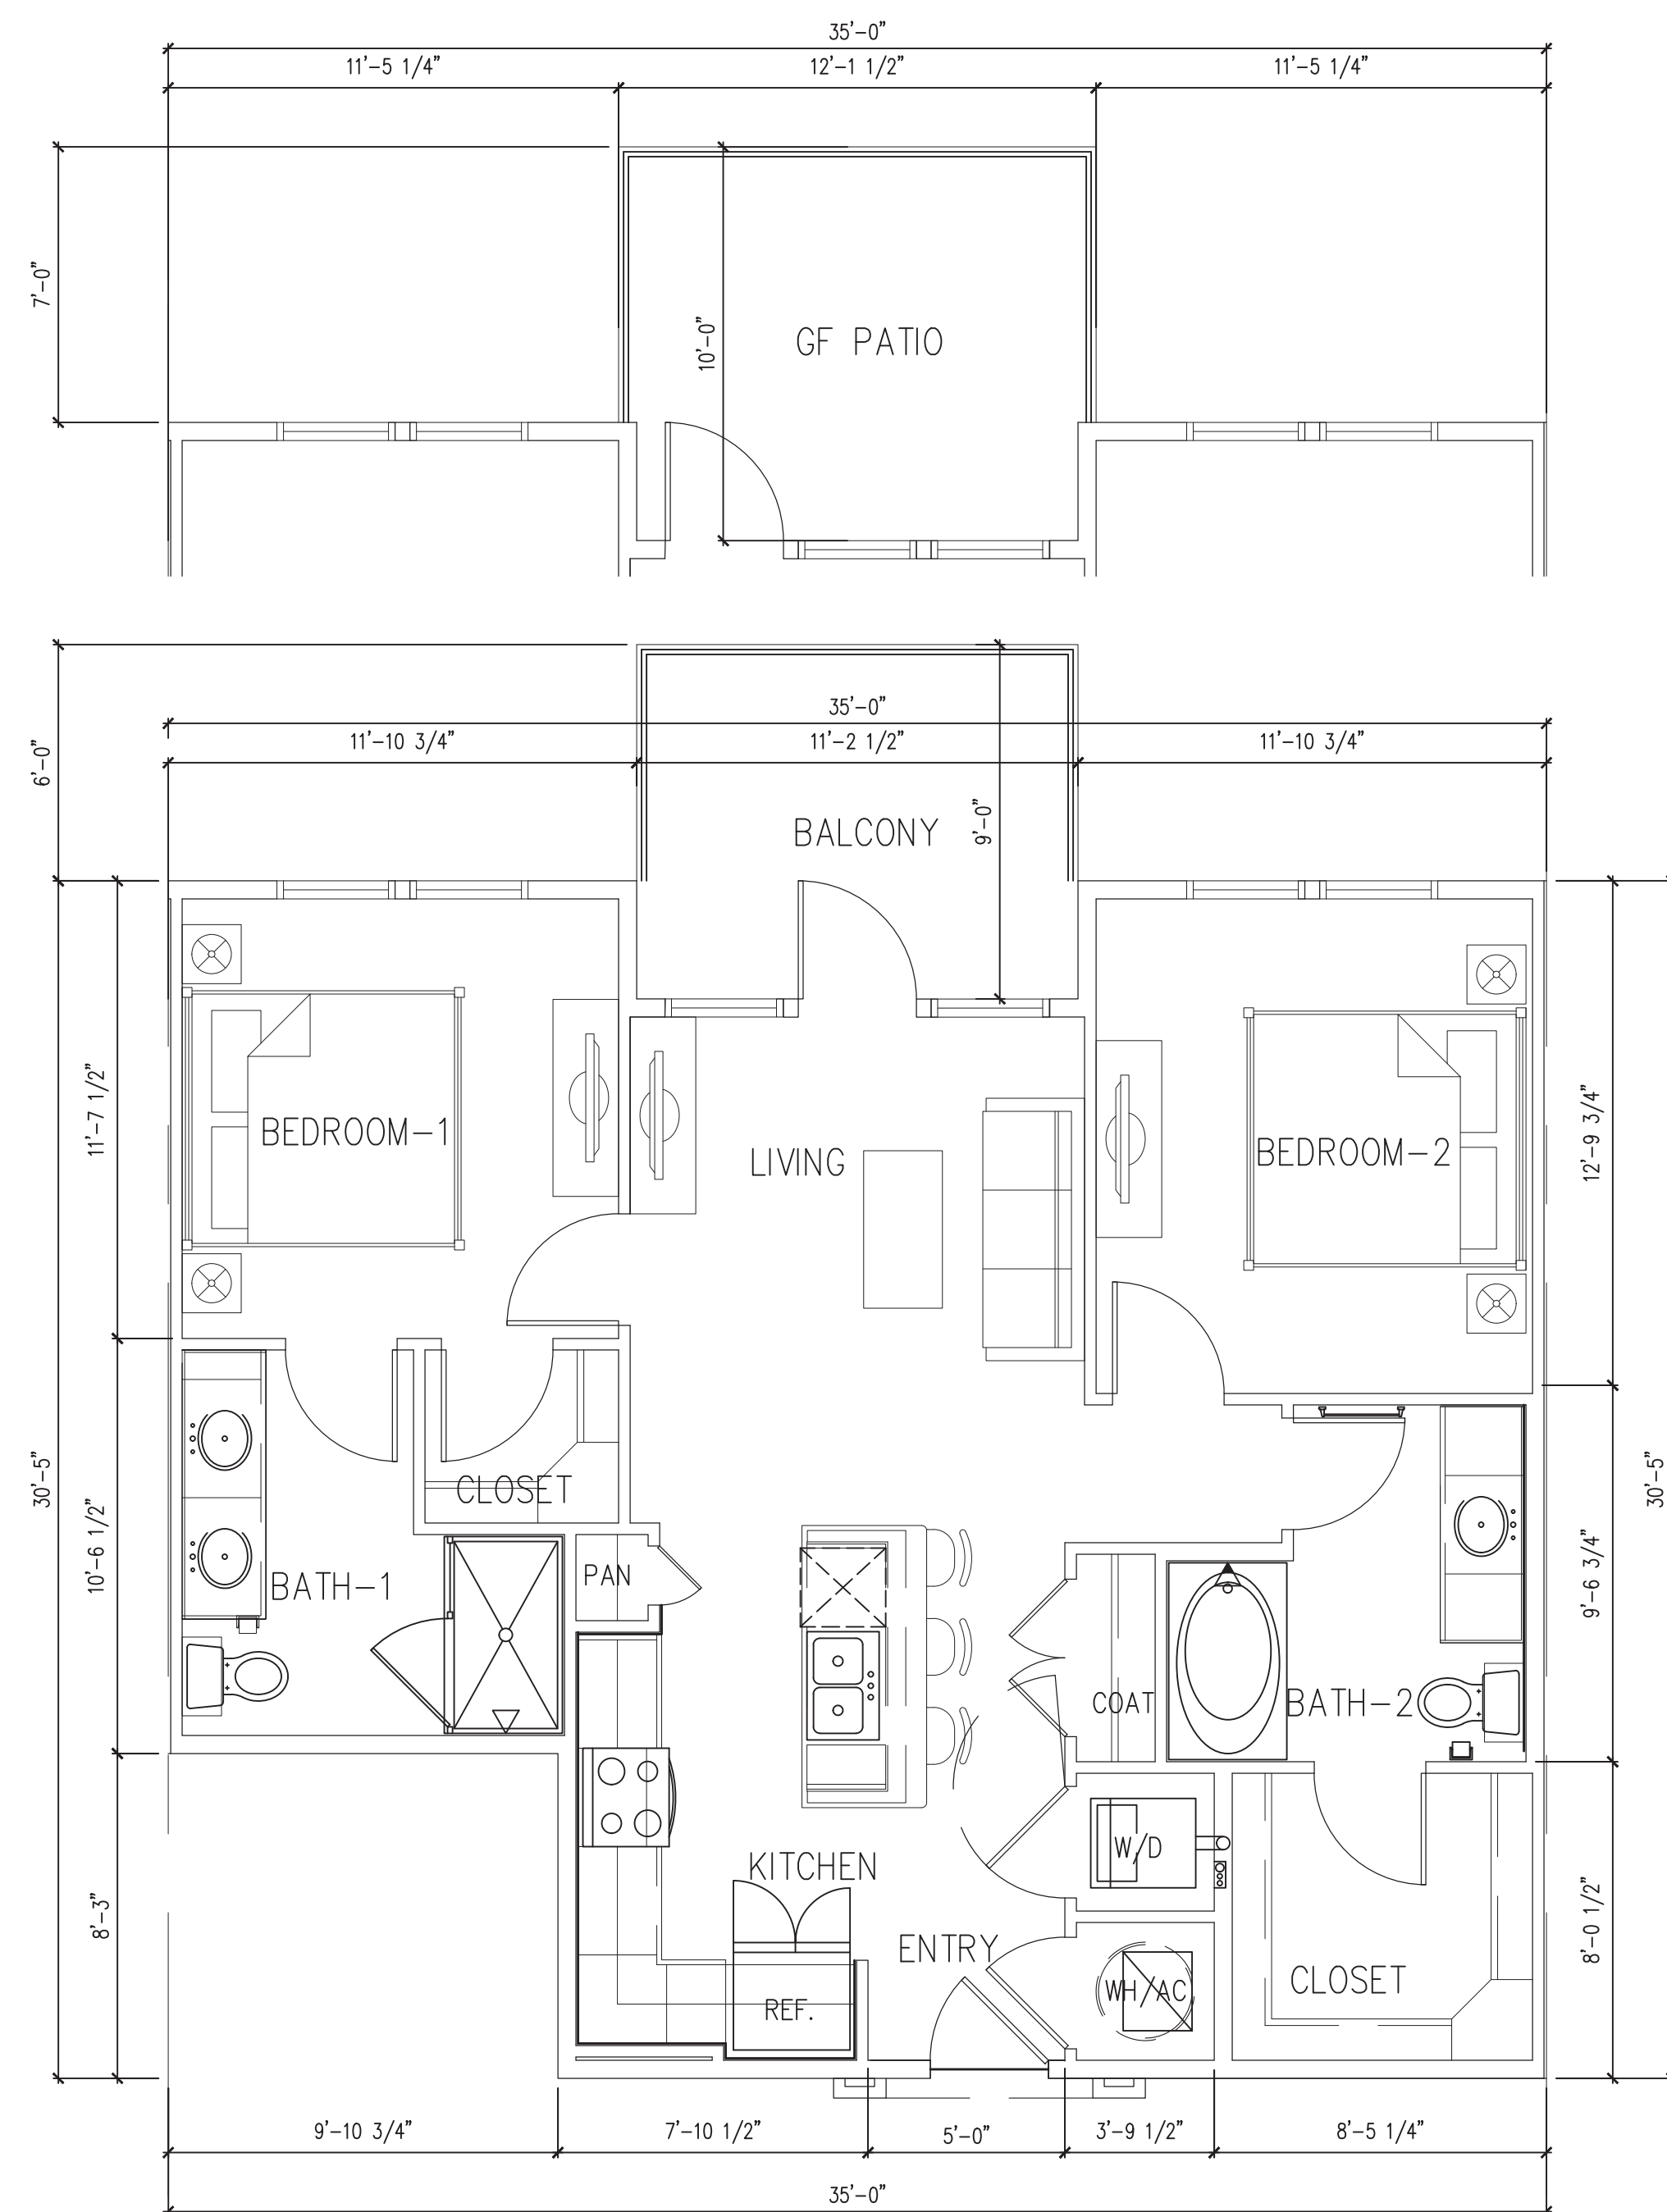

UNIT B3	2
---------	---

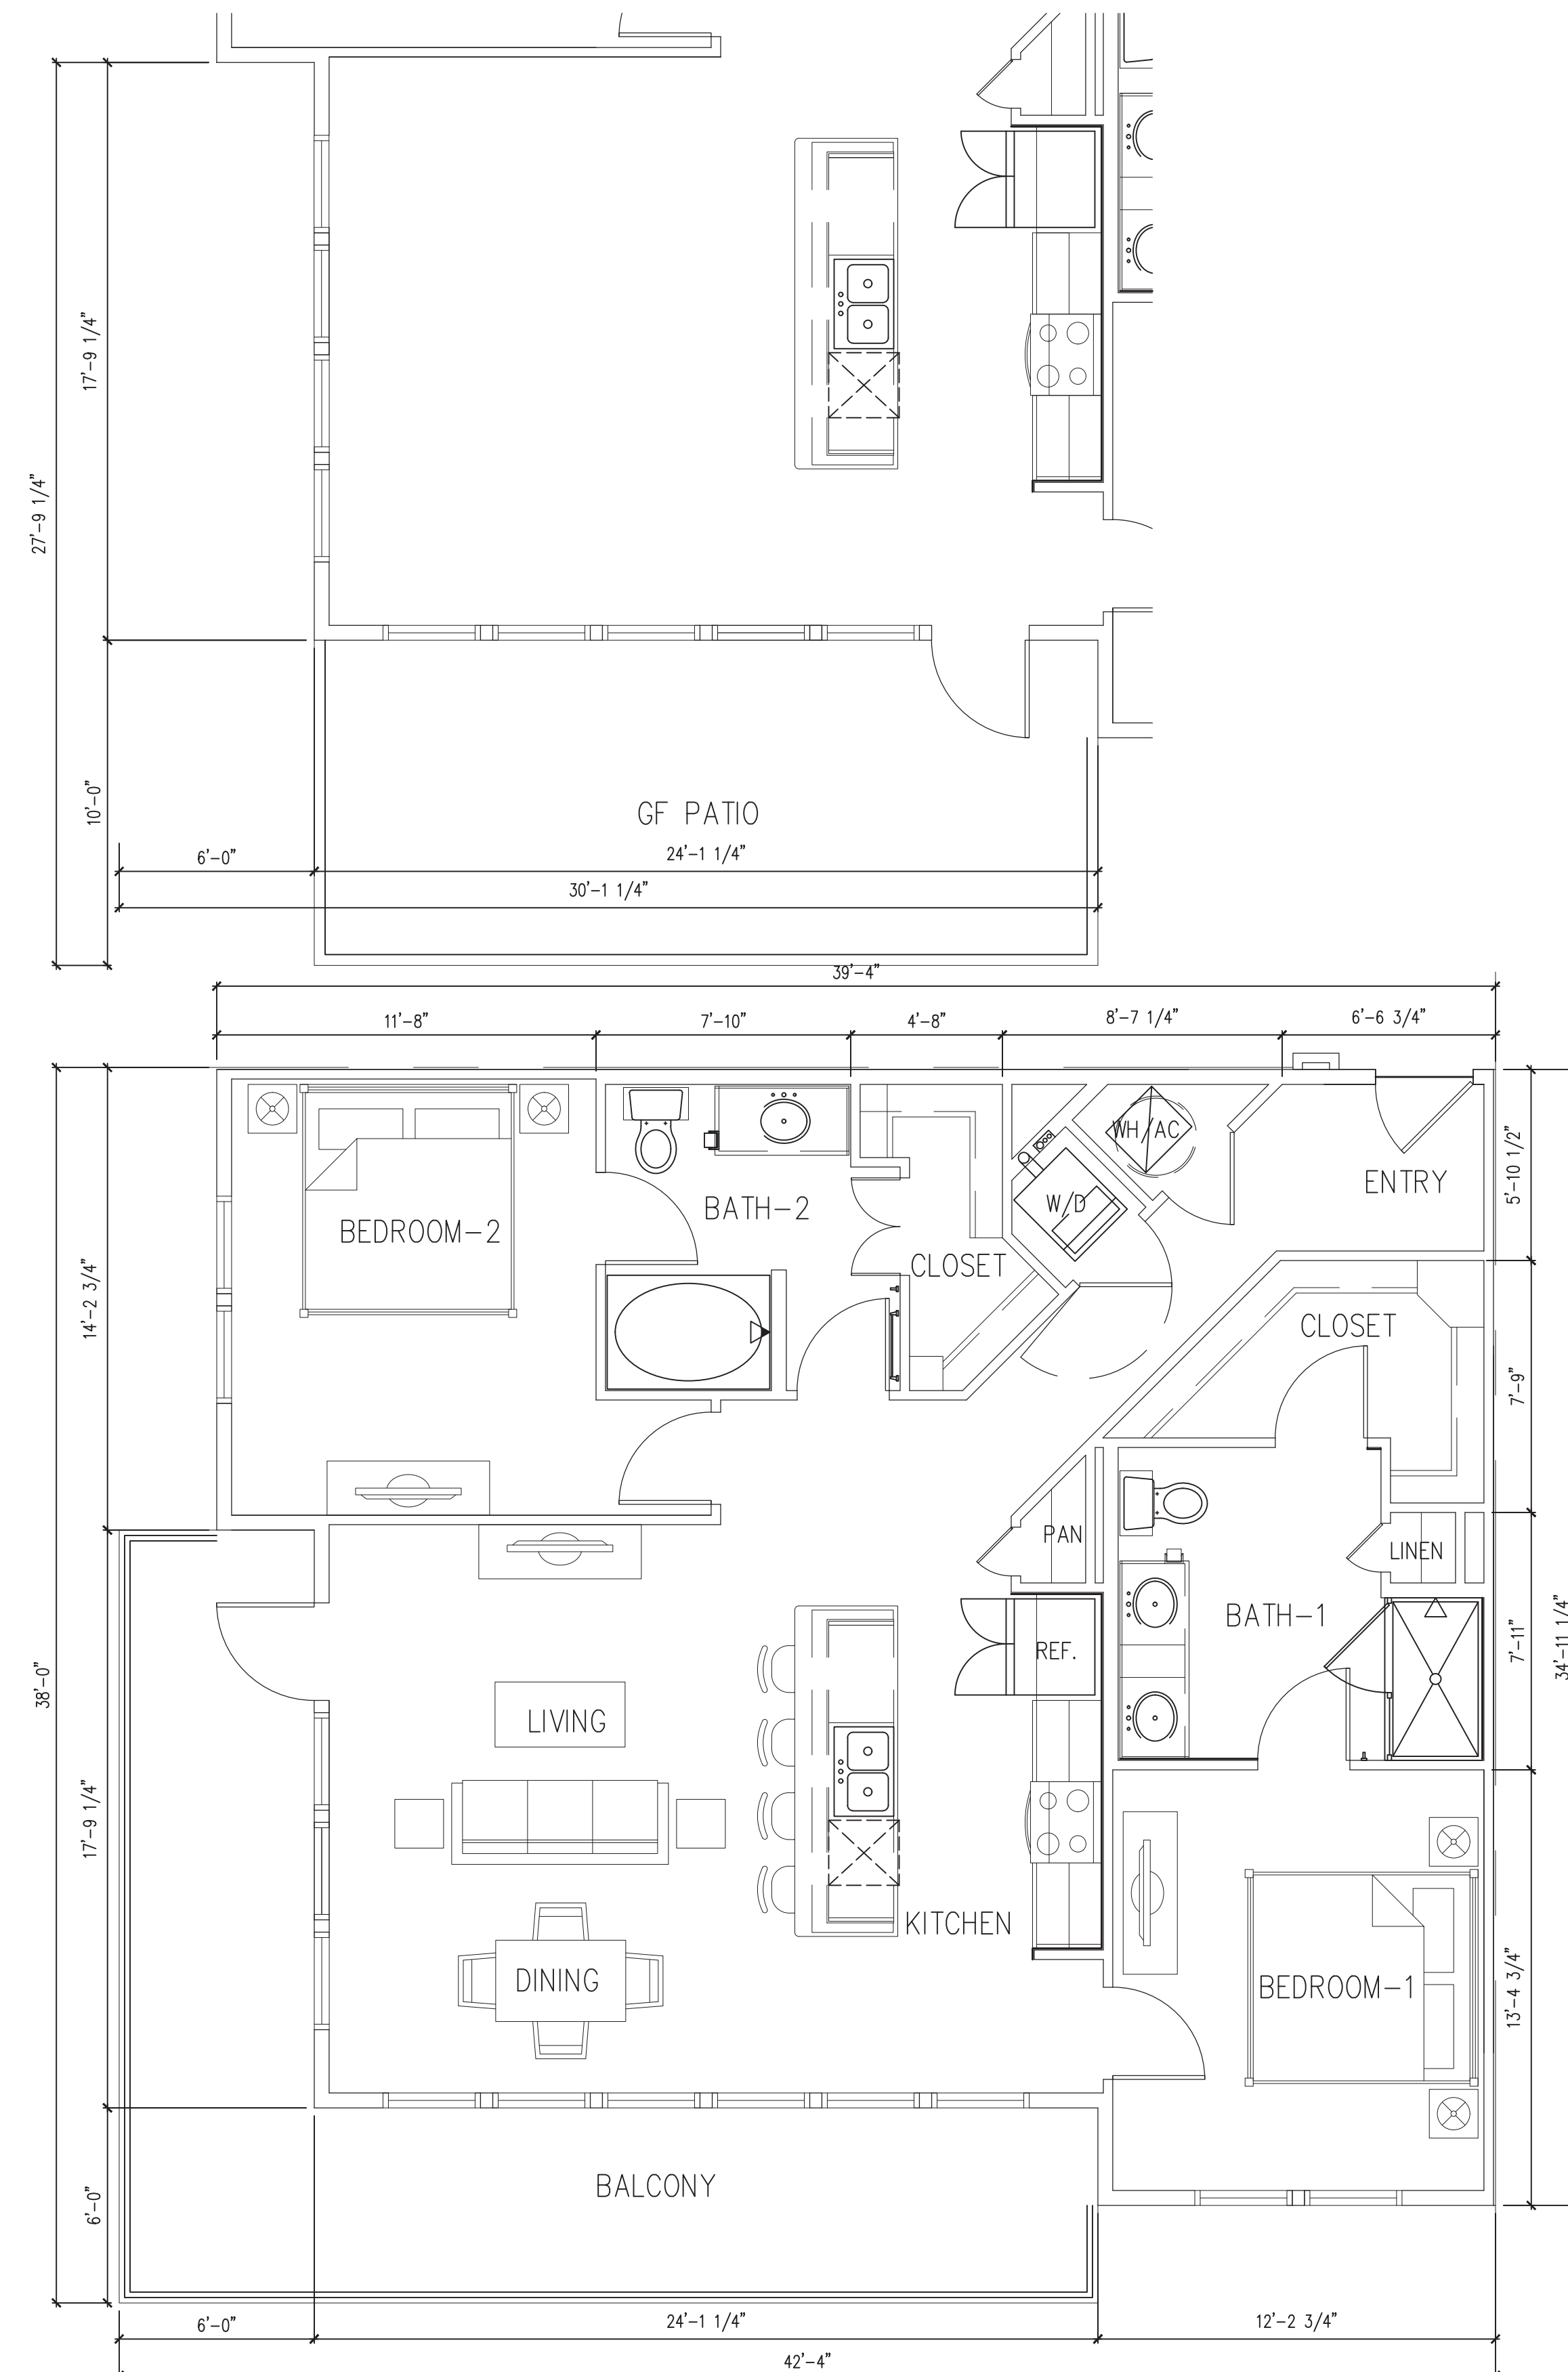

UNIT B2	1
---------	---



EDI International, PC
3250 Briarpark Dr.
Suite 140
Houston, TX 77042
Phone: (713) 375-1400
Fax: (713) 375-1600

www.EDI-International.com
TEXAS CALIFORNIA NEW YORK

HAWES CROSSING
8132 E ELLIOT RD., MESA, AZ, 85212
FORE GREEN DEVELOPMENT

COPYRIGHT © 2021
EDI INTERNATIONAL

[illegible]

Project No.	22017
Issued:	CITY SUBMITTA
Issue Date:	07/18/2023



DRAWING TITLE

UNIT PLAN

Scale: $1/4" = 1'-0"$

DRAWING NUMBER
A403

UNIT PLAN

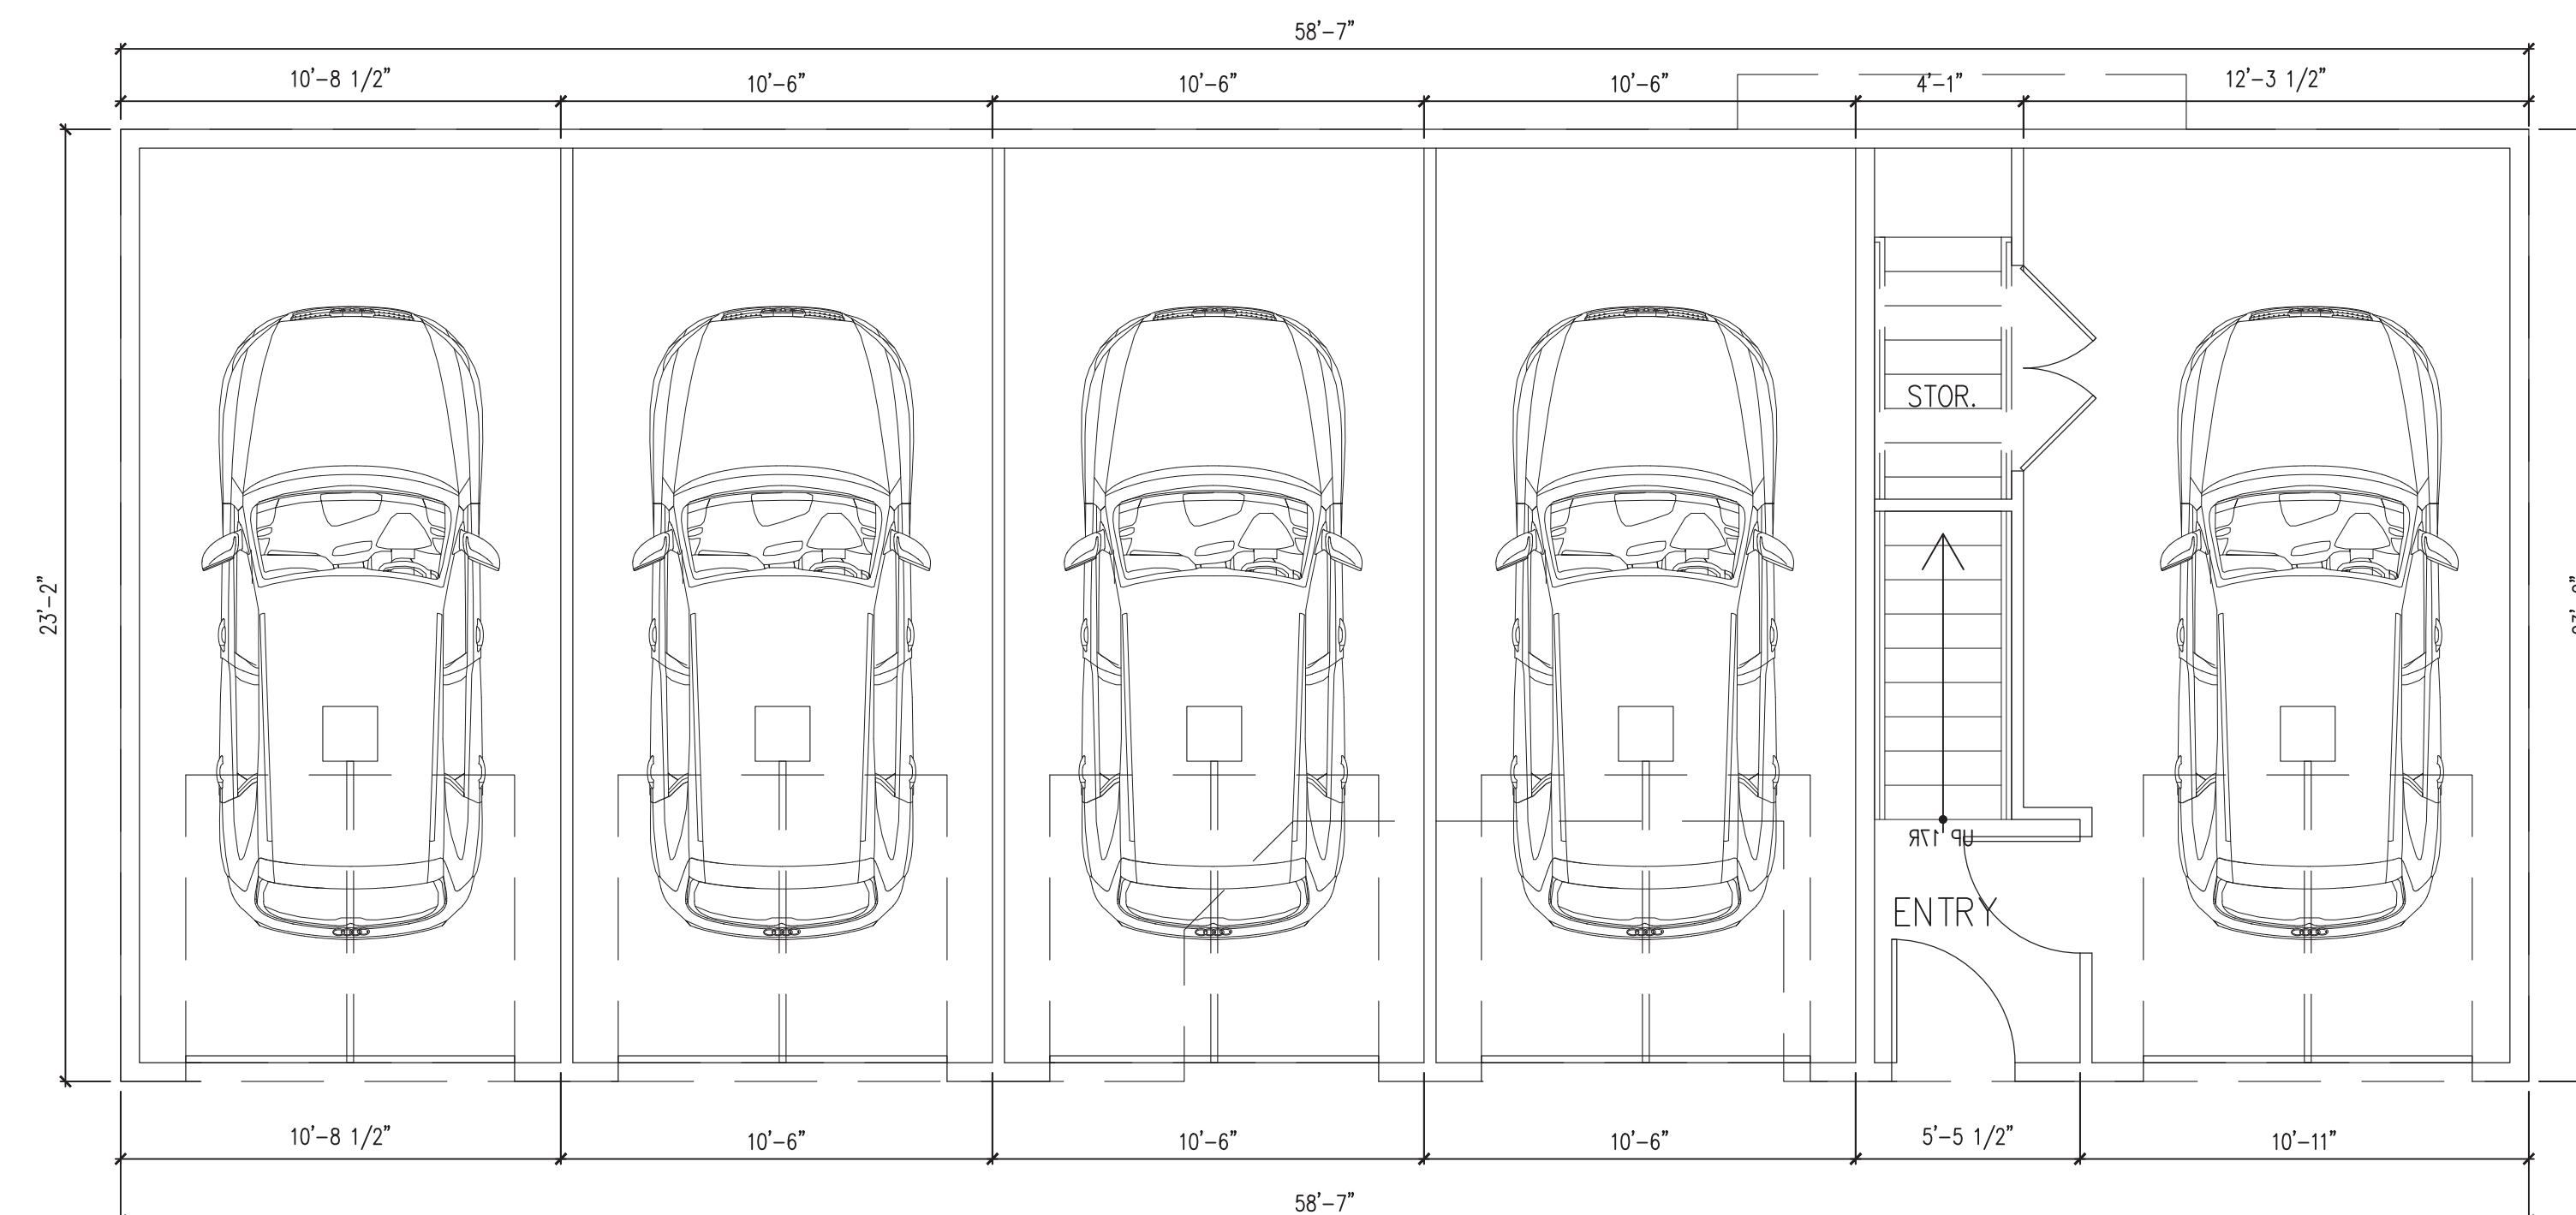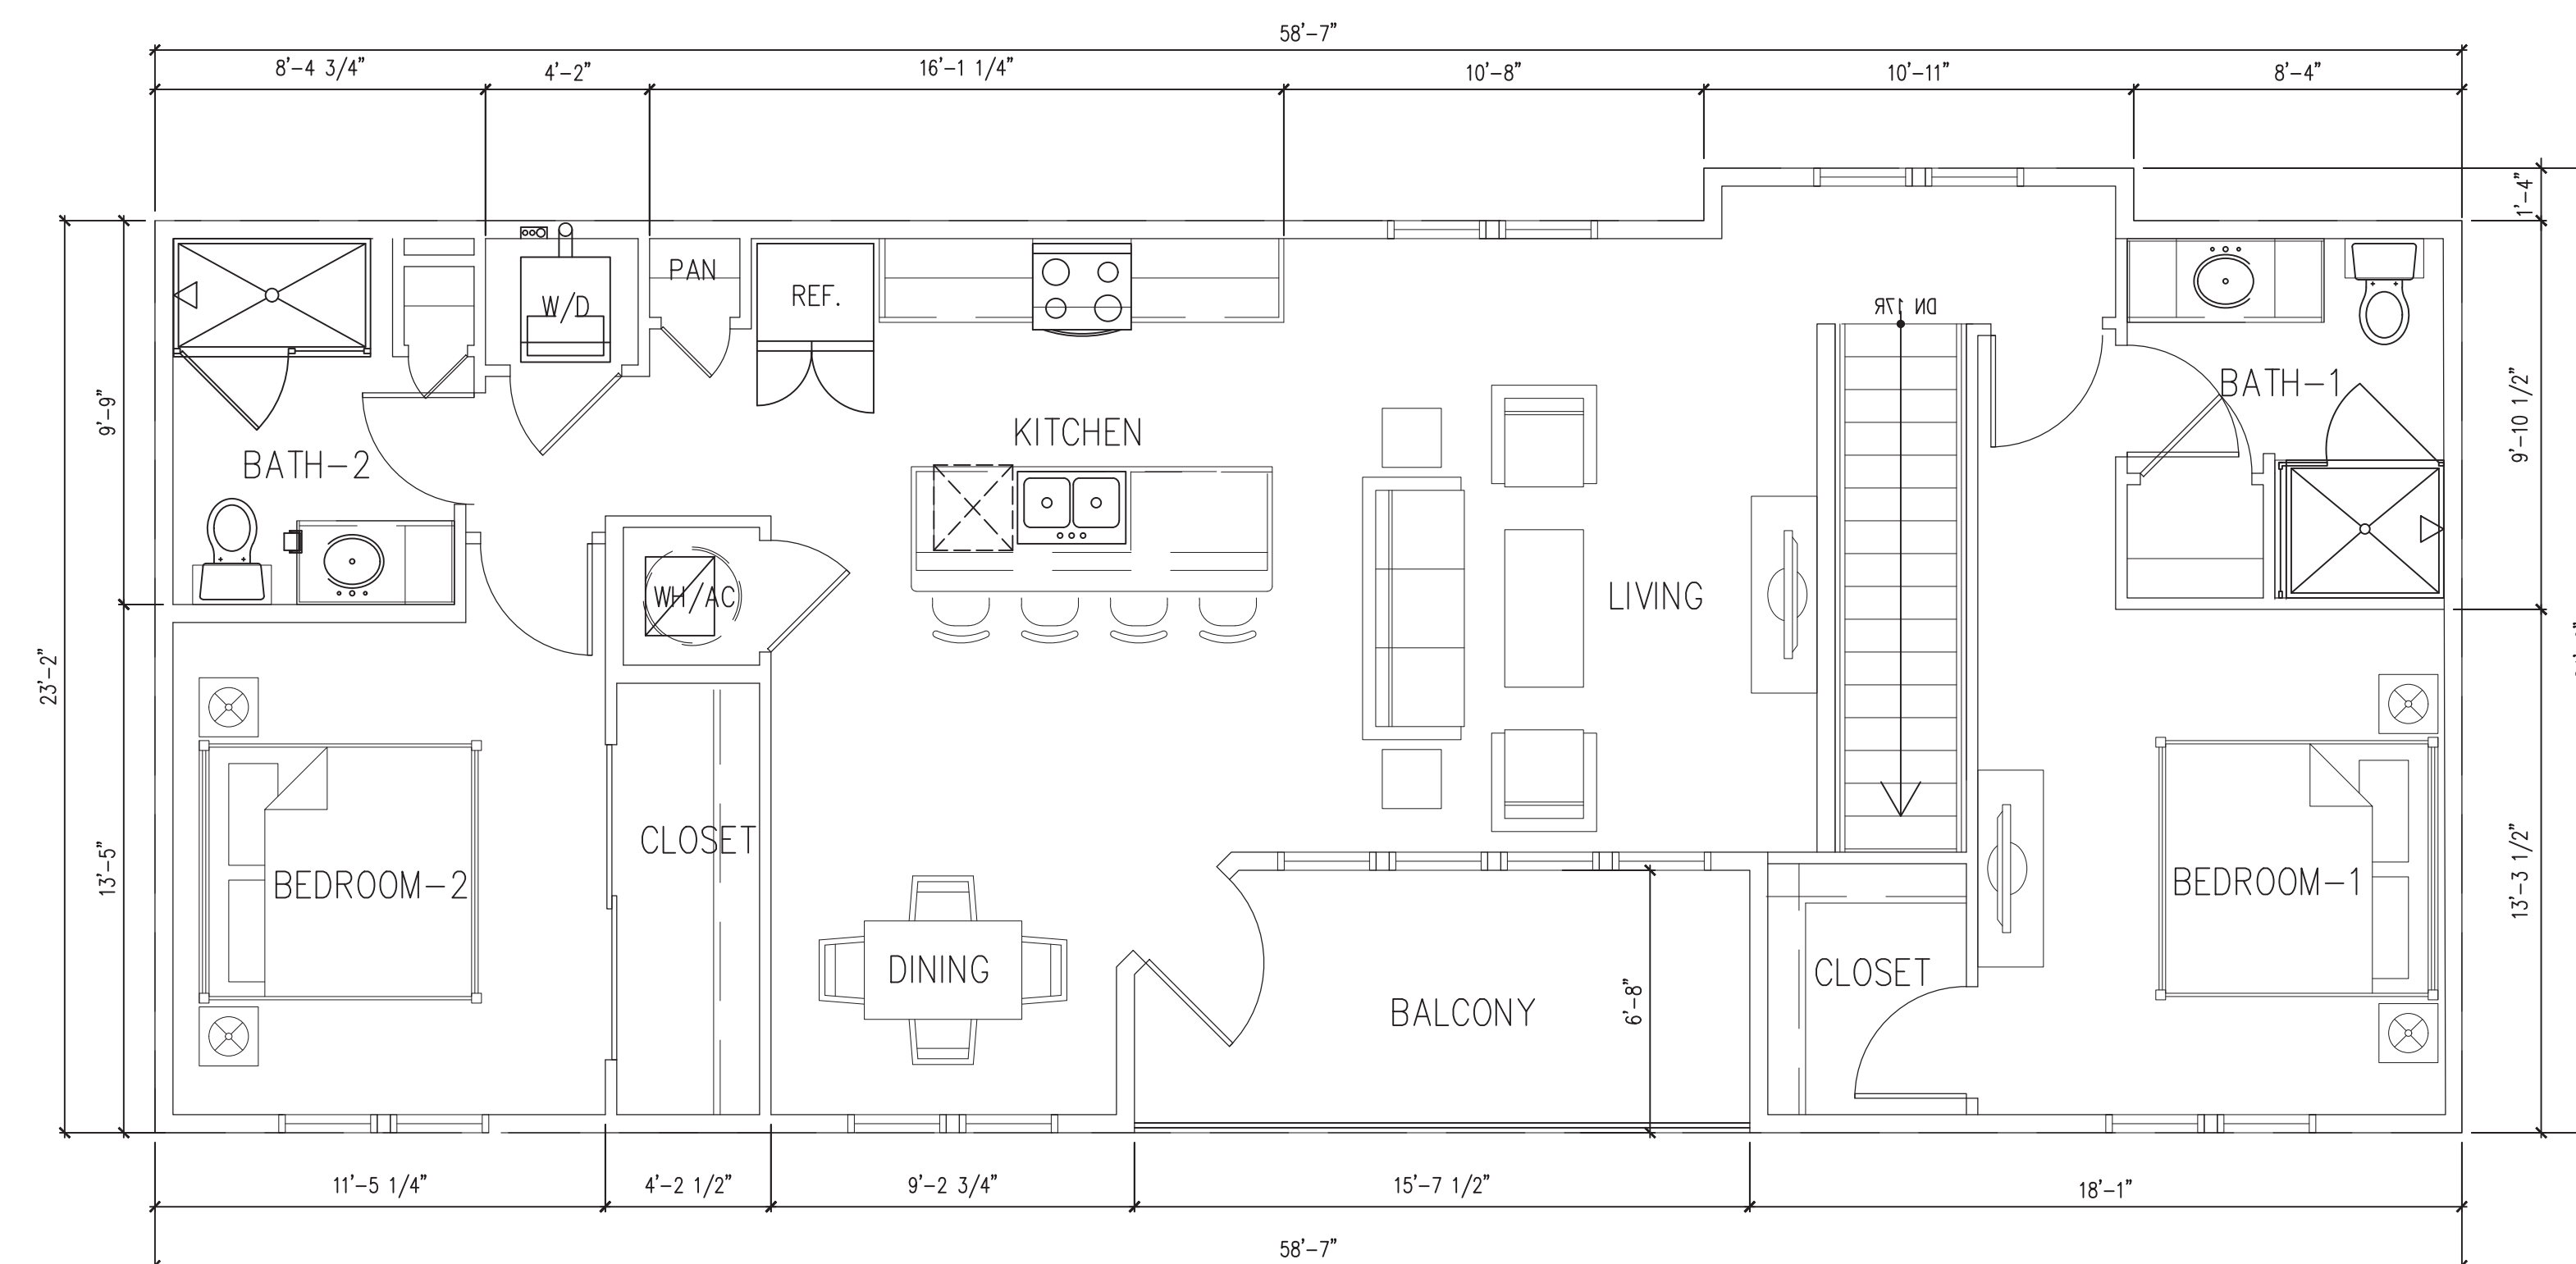

EDI International, PC
3250 Briarpark Dr.
Suite 140
Houston, TX 77042
Phone: (713) 375-1400
Fax: (713) 375-1600

www.EDI-International.com
TEXAS CALIFORNIA NEW YORK

HAWES CROSSING
8132 E ELLIOT RD, MESA, AZ, 85212
FORE GREEN DEVELOPMENT

COPYRIGHT © 2023
EDI INTERNATIONAL, P
ALL RIGHTS RESERVE

[illegible]

Project No.	22017
Issued:	CITY SUBMITTA
Issue Date:	07/18/2023

DRAWING TITLE

UNIT PLAN

Scale: $1/4" = 1'-0"$

DRAWING NUMBER
A404

UNIT PLAN

HAWES CROSSING
8132 E ELLIOT RD, MESA, AZ, 85212
FORE GREEN DEVELOPMENT

COPYRIGHT © 2023
EDI INTERNATIONAL, P
ALL RIGHTS RESERVE

[illegible]

Project No.	22017
Issued:	CITY SUBMITTAL
Issue Date:	07/18/2023

DRAWING TITLE

UNIT PLAN

Scale: $1/4" = 1'-0"$

DRAWING NUMBER
A405

UNIT PLAN

