


D2 FENCE ELEVATION
1/8" = 1'-0"


SITE WALL MATERIAL SCHEDULE				
MARK	MANUF.	PRODUCT	COLOR/FINISH	COMMENTS
CONCRETE MASONRY UNIT				
CMU-1	TRENWYTH	TRENDSTONE 8" X 4" X 16" INTEGRAL COLOR CMU	GROUND FACE MISSION WHITE	FLUSH VERTICAL JOINTS, RAKED HORIZONTAL JOINTS, GROUND FACE FINISH TO BE ON ALL EXPOSED ENDS
CMU-2	TRENWYTH	TRENDSTONE 8" X 4" X 16" INTEGRAL COLOR CMU	GROUND FACE MISSION WHITE	GROUND FACE FINISH ON ALL EXPOSED SIDES
CMU-3	TRENWYTH	MESASTONE 10" X 4" X 16" INTEGRAL COLOR CMU	SPLIT FACE PEBBLE BEACH	FLUSH VERTICAL JOINTS, RAKED HORIZONTAL JOINTS
CMU-4	TRENWYTH	TRENDSTONE 10" X 4" X 16" INTEGRAL COLOR CMU	GROUND FACE PEBBLE BEACH	

GENERAL SITE NOTES


- COMPLY WITH ALL PROVISIONS AND REQUIREMENTS OF MESA BUILDING CODE (MBC) CHAPTER 33 - SAFEGUARDS DURING CONSTRUCTION, MESA FIRE CODE (MFC) CHAPTER 33 - FIRE SAFETY DURING CONSTRUCTION AND DEMOLITION, AND NFPA 241 FOR ITEMS NOT SPECIFICALLY ADDRESSED BY MFC CHAPTER 33.
- FIRE APPARATUS ACCESS ROADS ARE ESSENTIAL DURING CONSTRUCTION TO ALLOW EMERGENCY RESPONSE TO THE SITE FOR BOTH FIRE AND MEDICAL EMERGENCIES. ACCESS ROADS SHALL BE IN PLACE PRIOR TO THE START OF VERTICAL CONSTRUCTION. IT IS IMPORTANT TO DEVELOP ACCESS ROADS AT AN EARLY STAGE OF CONSTRUCTION TO ALLOW FOR FIRE DEPARTMENT ACCESS TO THE SITE IN THE CASE OF FIRE OR INJURY.
- REQUIRED FIRE APPARATUS ACCESS ROAD DURING CONSTRUCTION OR DEMOLITION SHALL COMPLY WITH MESA FIRE AND MEDICAL DEPARTMENT STANDARD DETAIL, FPD 3310.1. THE ACCESS ROAD SHALL BE A MINIMUM OF 20 FEET WIDE OF ALL-WEATHER DRIVING SURFACE, GRADED TO DRAIN STANDING WATER AND ENGINEERED TO BEAR THE IMPOSED LOADS OF FIRE APPARATUS (78,000 LBS. / 24,000 LBS. FRONT AXLE, 54,000 LBS. REAR AXLE) WHEN ROADS ARE WET.
- THE ACCESS ROAD SHALL EXTEND TO WITHIN 200 FEET OF ANY COMBUSTIBLE MATERIALS AND/OR ANY LOCATION ON THE JOBSITE WHERE ANY PERSON(S) SHALL BE WORKING FOR A MINIMUM OF FOUR (4) CONTINUOUS HOURS IN ANY DAY. A CLEARLY VISIBLE SIGN MARKED "FIRE DEPARTMENT ACCESS" IN RED LETTERS, SHALL BE PROVIDED AT THE ENTRY TO THE ACCESS ROAD.
- ALL OPEN TRENCHES SHALL HAVE STEEL PLATES CAPABLE OF MAINTAINING THE INTEGRITY OF THE ACCESS ROAD DESIGN WHEN THESE TRENCHES CROSS AN ACCESS ROAD.
- THESE ACCESS ROADS MAY BE TEMPORARY OR PERMANENT. THIS POLICY APPLIES ONLY DURING CONSTRUCTION AND/OR DEMOLITION. PERMANENT ACCESS PER THE MFC SHALL BE IN PLACE PRIOR TO ANY FINAL INSPECTION OR CERTIFICATE OF OCCUPANCY.
- WATER SUPPLY FOR FIRE PROTECTION. AN APPROVED WATER SUPPLY FOR CONSTRUCTION SITE SHALL MEET THE REQUIREMENTS OF MFC APPENDIX CHAPTERS B AND C. THE MINIMUM FIRE FLOW REQUIREMENT WHEN CONTRACTOR OR DEVELOPER BRINGS COMBUSTIBLE MATERIALS ON SITE IS 1,500 GPM AT 20 PSI. AT LEAST ONE FIRE HYDRANT SHALL BE WITHIN 500 FEET OF ANY COMBUSTIBLE MATERIAL AND CAPABLE OF DELIVERING THE MINIMUM FIRE FLOW REQUIREMENT. THIS HYDRANT OR HYDRANTS MAY BE EITHER TEMPORARY OR PERMANENT AS THE PROJECT SCHEDULE PERMITS.
- IN ADDITION, THERE ARE TIMES WHEN HYDRANTS AND VALVES MUST BE CLOSED TEMPORARILY FOR REPAIR WORK OR CONSTRUCTION OF THE WATER SYSTEM. THE DEVELOPER/CONTRACTOR IS RESPONSIBLE FOR ENSURING THAT THE WATER SUPPLY IS ALWAYS AVAILABLE. WHEN THE WORK IS COMPLETE, DEVELOPER/CONTRACTOR SHALL MAKE SURE THAT THE FIRE HYDRANTS ARE ACTIVE, AND THE VALVES ARE OPEN.

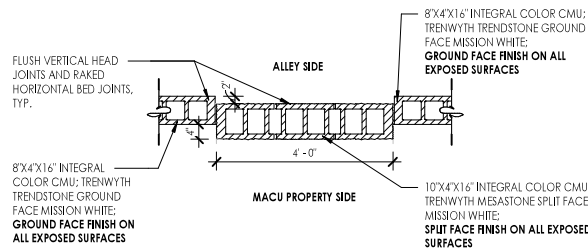


C3 FENCE PLAN DETAIL
1/2" = 1'-0"

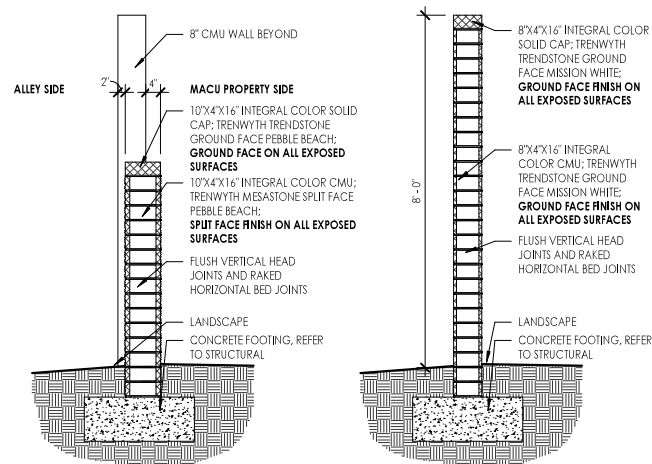


B FENCE SECTION
1/2" = 1'-0"

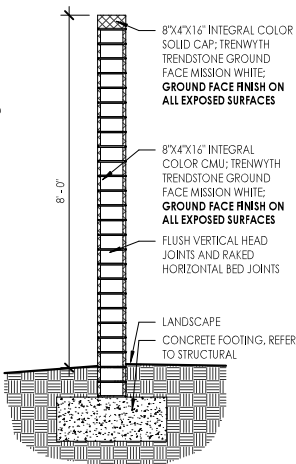


B1 FENCE SECTION
1/2" = 1'-0"

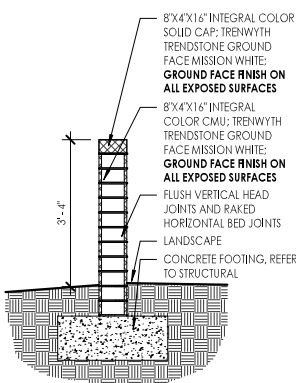


B3 SCREEN WALL SECTION
1/2" = 1'-0"

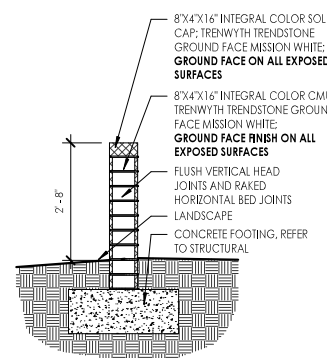

B4 SCREEN WALL SECTION
1/2" = 1'-0"

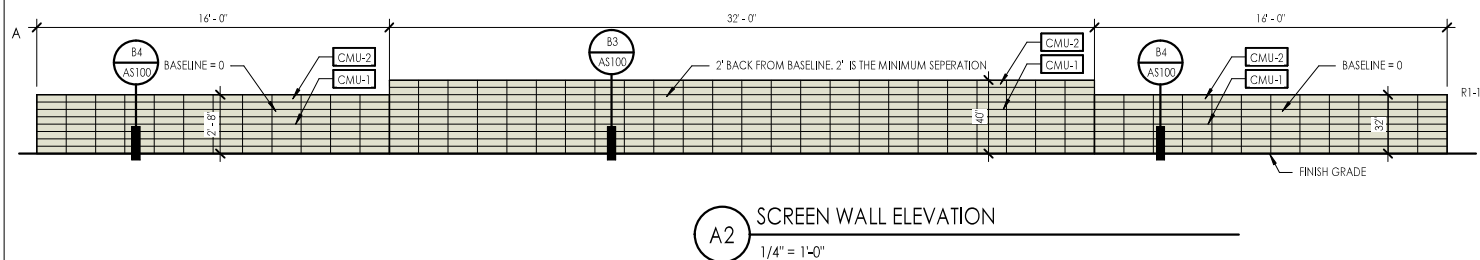

A2 SCREEN WALL ELEVATION
1/4" = 1'-0"

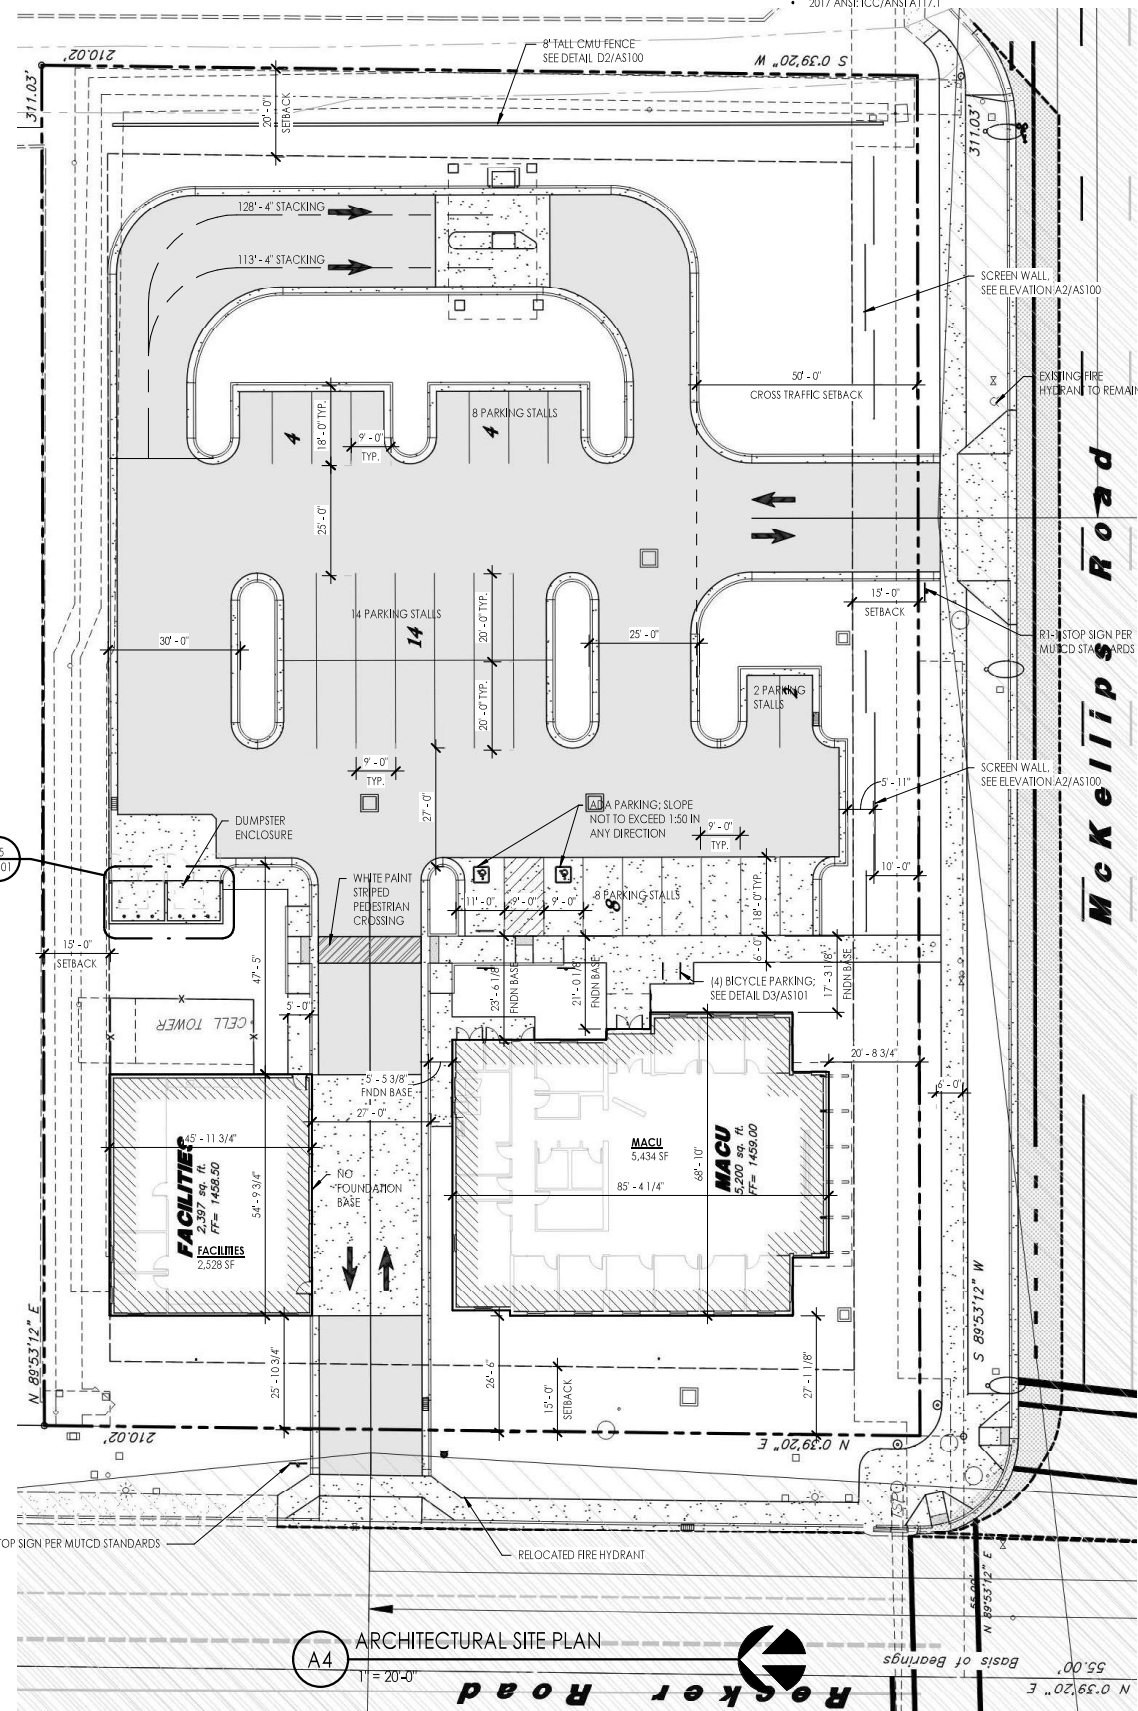

A4 ARCHITECTURAL SITE PLAN
1/2" = 1'-0"

- SITE DATA**
- SITE AREA: 65,316 S.F. / 1.49 AC.
 - BUILDING AREA: 7,962 S.F.
 - BUILDING LOT COVERAGE: 12.18%
 - PARKING PROVIDED: 33
 - MACU CREDIT UNION BRANCH
 - 1. NORTH FOUNDATION BASE = 3' - 5 3/8"
 - 2. AVERAGE EAST FOUNDATION BASE = 20' 7 1/8"
 - 3. MAX BUILDING HEIGHT: 28' - 5"

- APPLICABLE CODES**
- 2018 IBC: INTERNATIONAL BUILDING CODE
 - 2018 IFI: INTERNATIONAL FIRE CODE
 - 2018 IPC: INTERNATIONAL PLUMBING CODE
 - 2018 IMC: INTERNATIONAL MECHANICAL CODE
 - 2018 IFGC: INTERNATIONAL FUEL GAS CODE
 - 2017 NEC: NATIONAL ELECTRICAL CODE
 - 2018 IECC: INTERNATIONAL ENERGY CONSERVATION CODE
 - 2017 ANSICC/ANSI A117.1



Consultant

MOUNTAIN AMERICA CREDIT UNION

MESA MCKELLIPS BRANCH

6016 EAST MCKELLIPS ROAD
MESA, ARIZONA

NOT FOR CONSTRUCTION

Project Name


Issued		
No.	Date	Description
Revision		
No.	Date	Description

SAA Project No. 2024-25
Drawing title

ARCHITECTURAL SITE DETAILS

Sheet Number

AS100

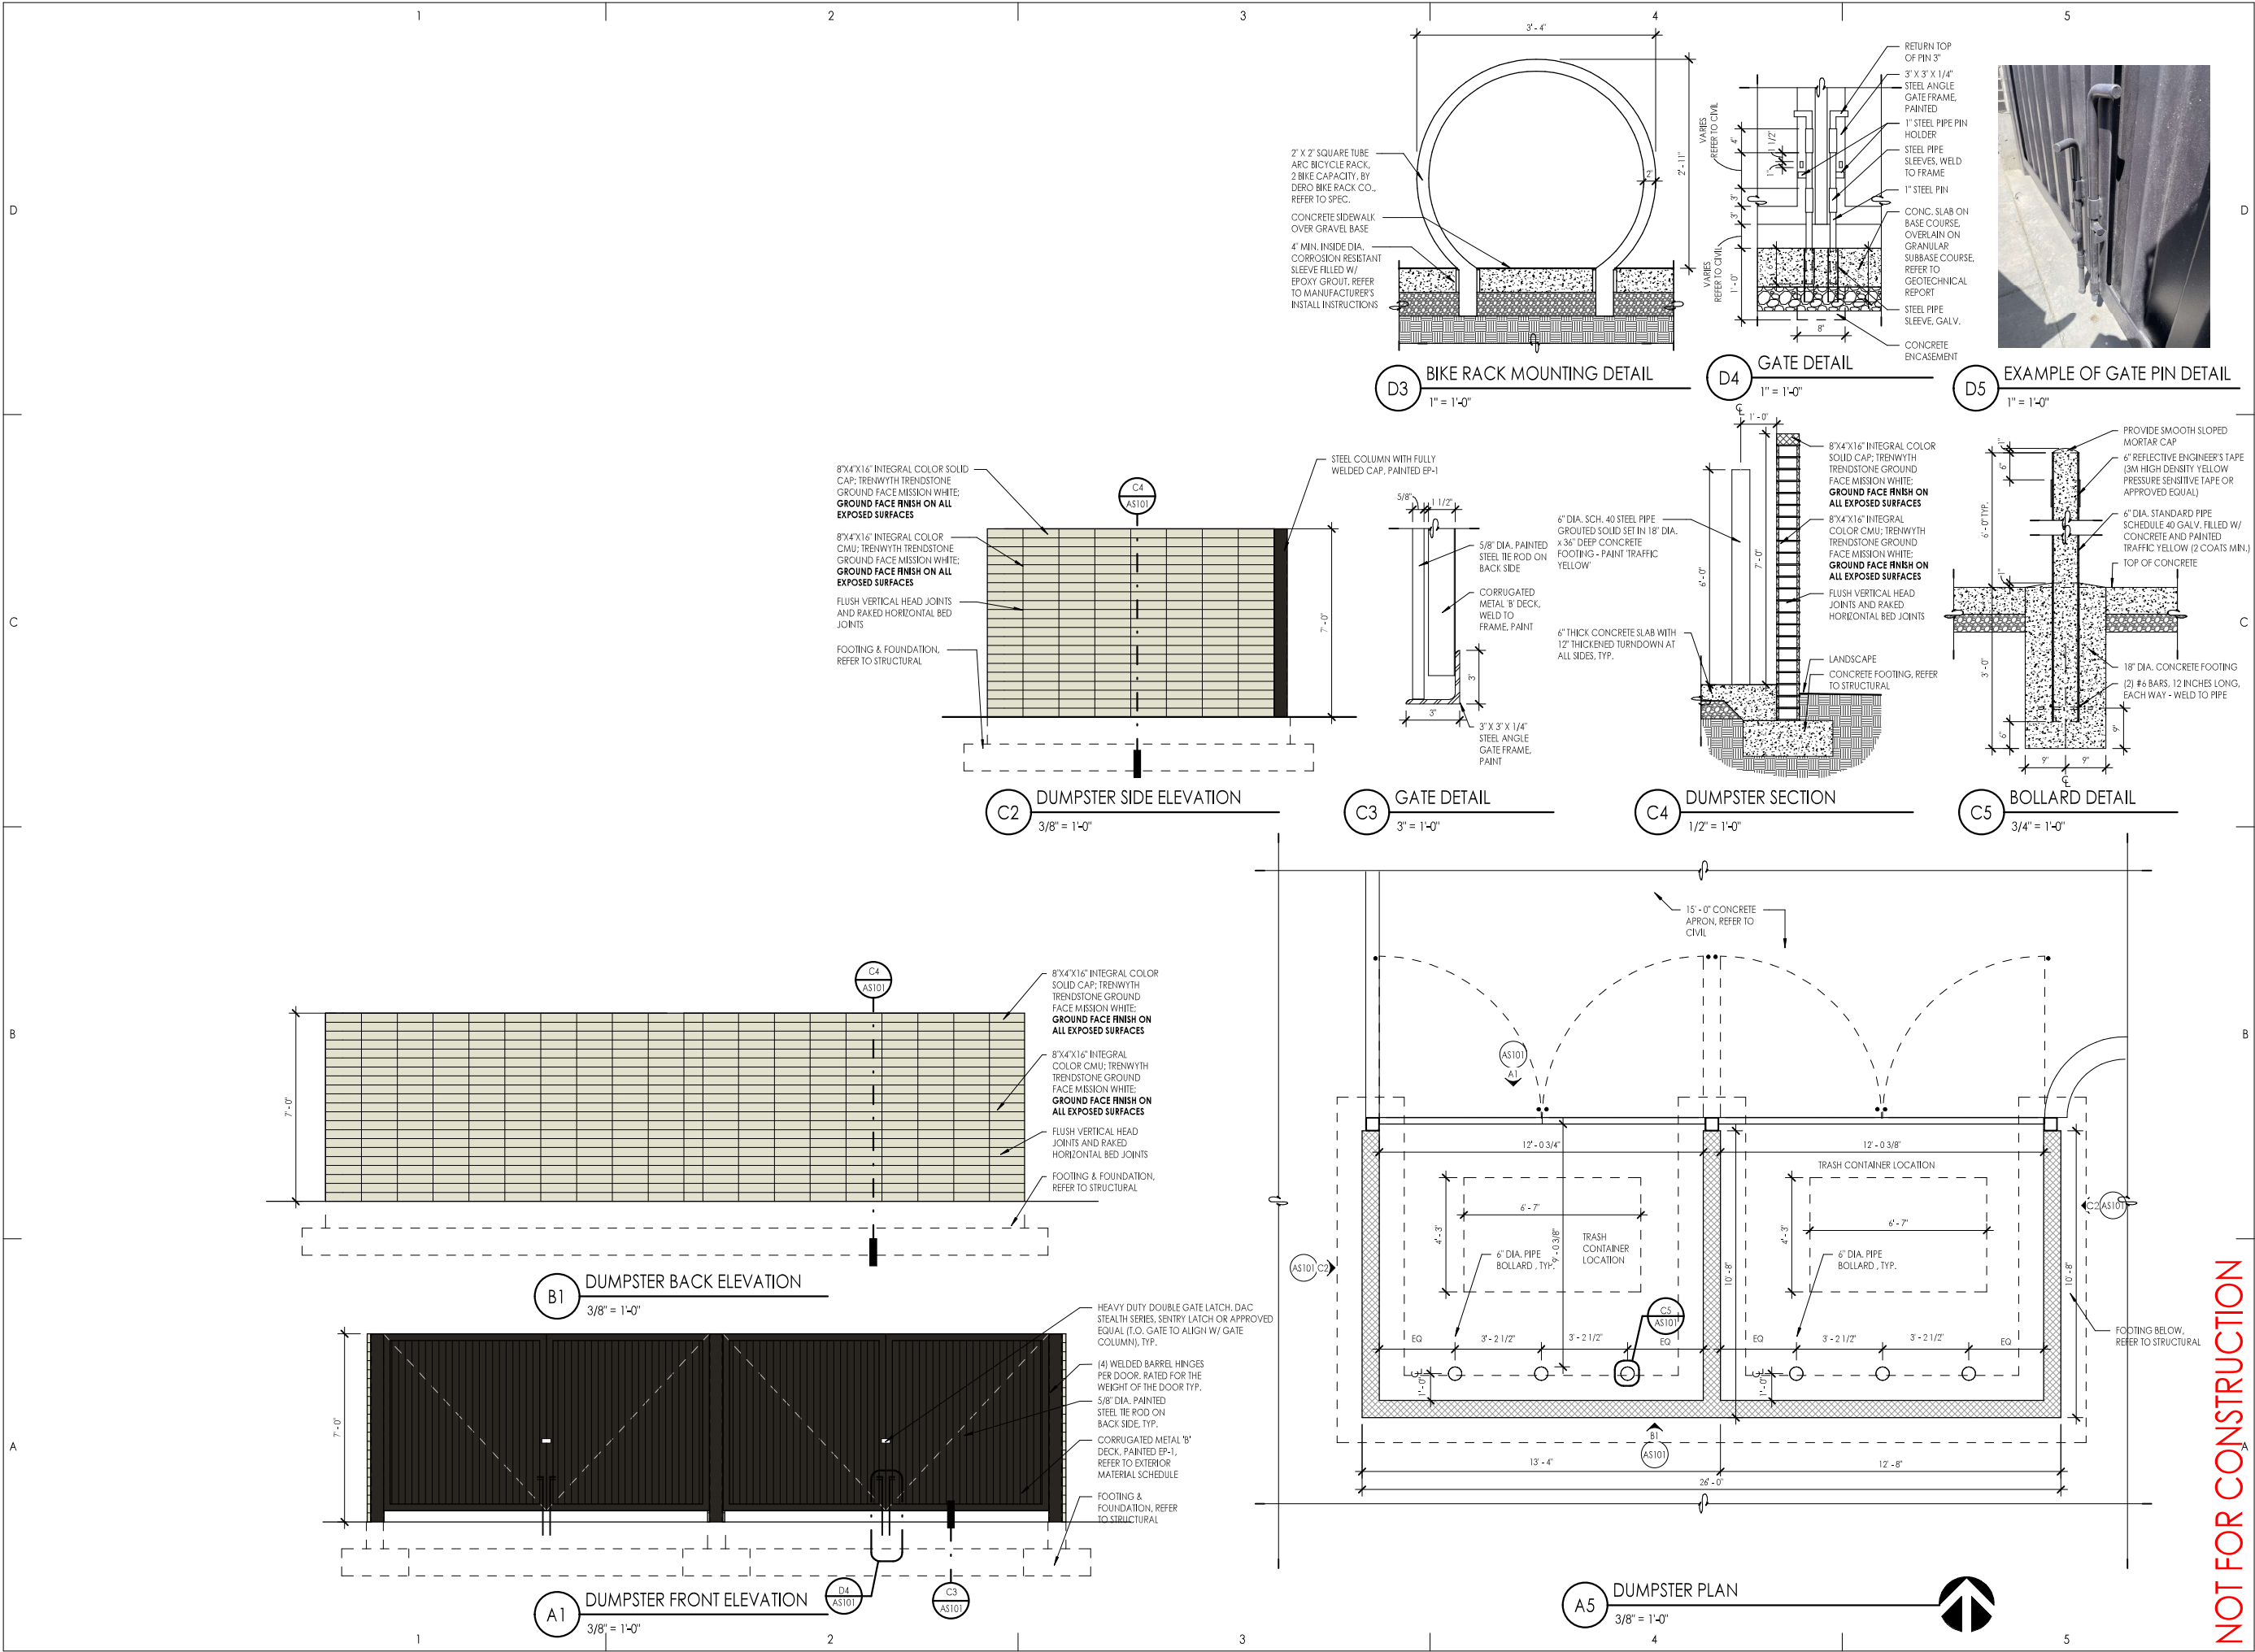

Consultant

MOUNTAIN AMERICA CREDIT UNION

MESA MCKELLIPS BRANCH

6016 EAST MCKELLIPS ROAD
MESA, ARIZONA

Project Name

Issued	No.	Date	Description

Revision	No.	Date	Description

SAA Project No. 2024-25
Drawing title

DUMPSTER / FENCE
DETAILS

Sheet Number

AS101

NOT FOR CONSTRUCTION