
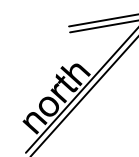


**Westmount Estates**  
1920 South Consolidated Canal Mesa, AZ  
East McKellips Road and North Stapley Drive

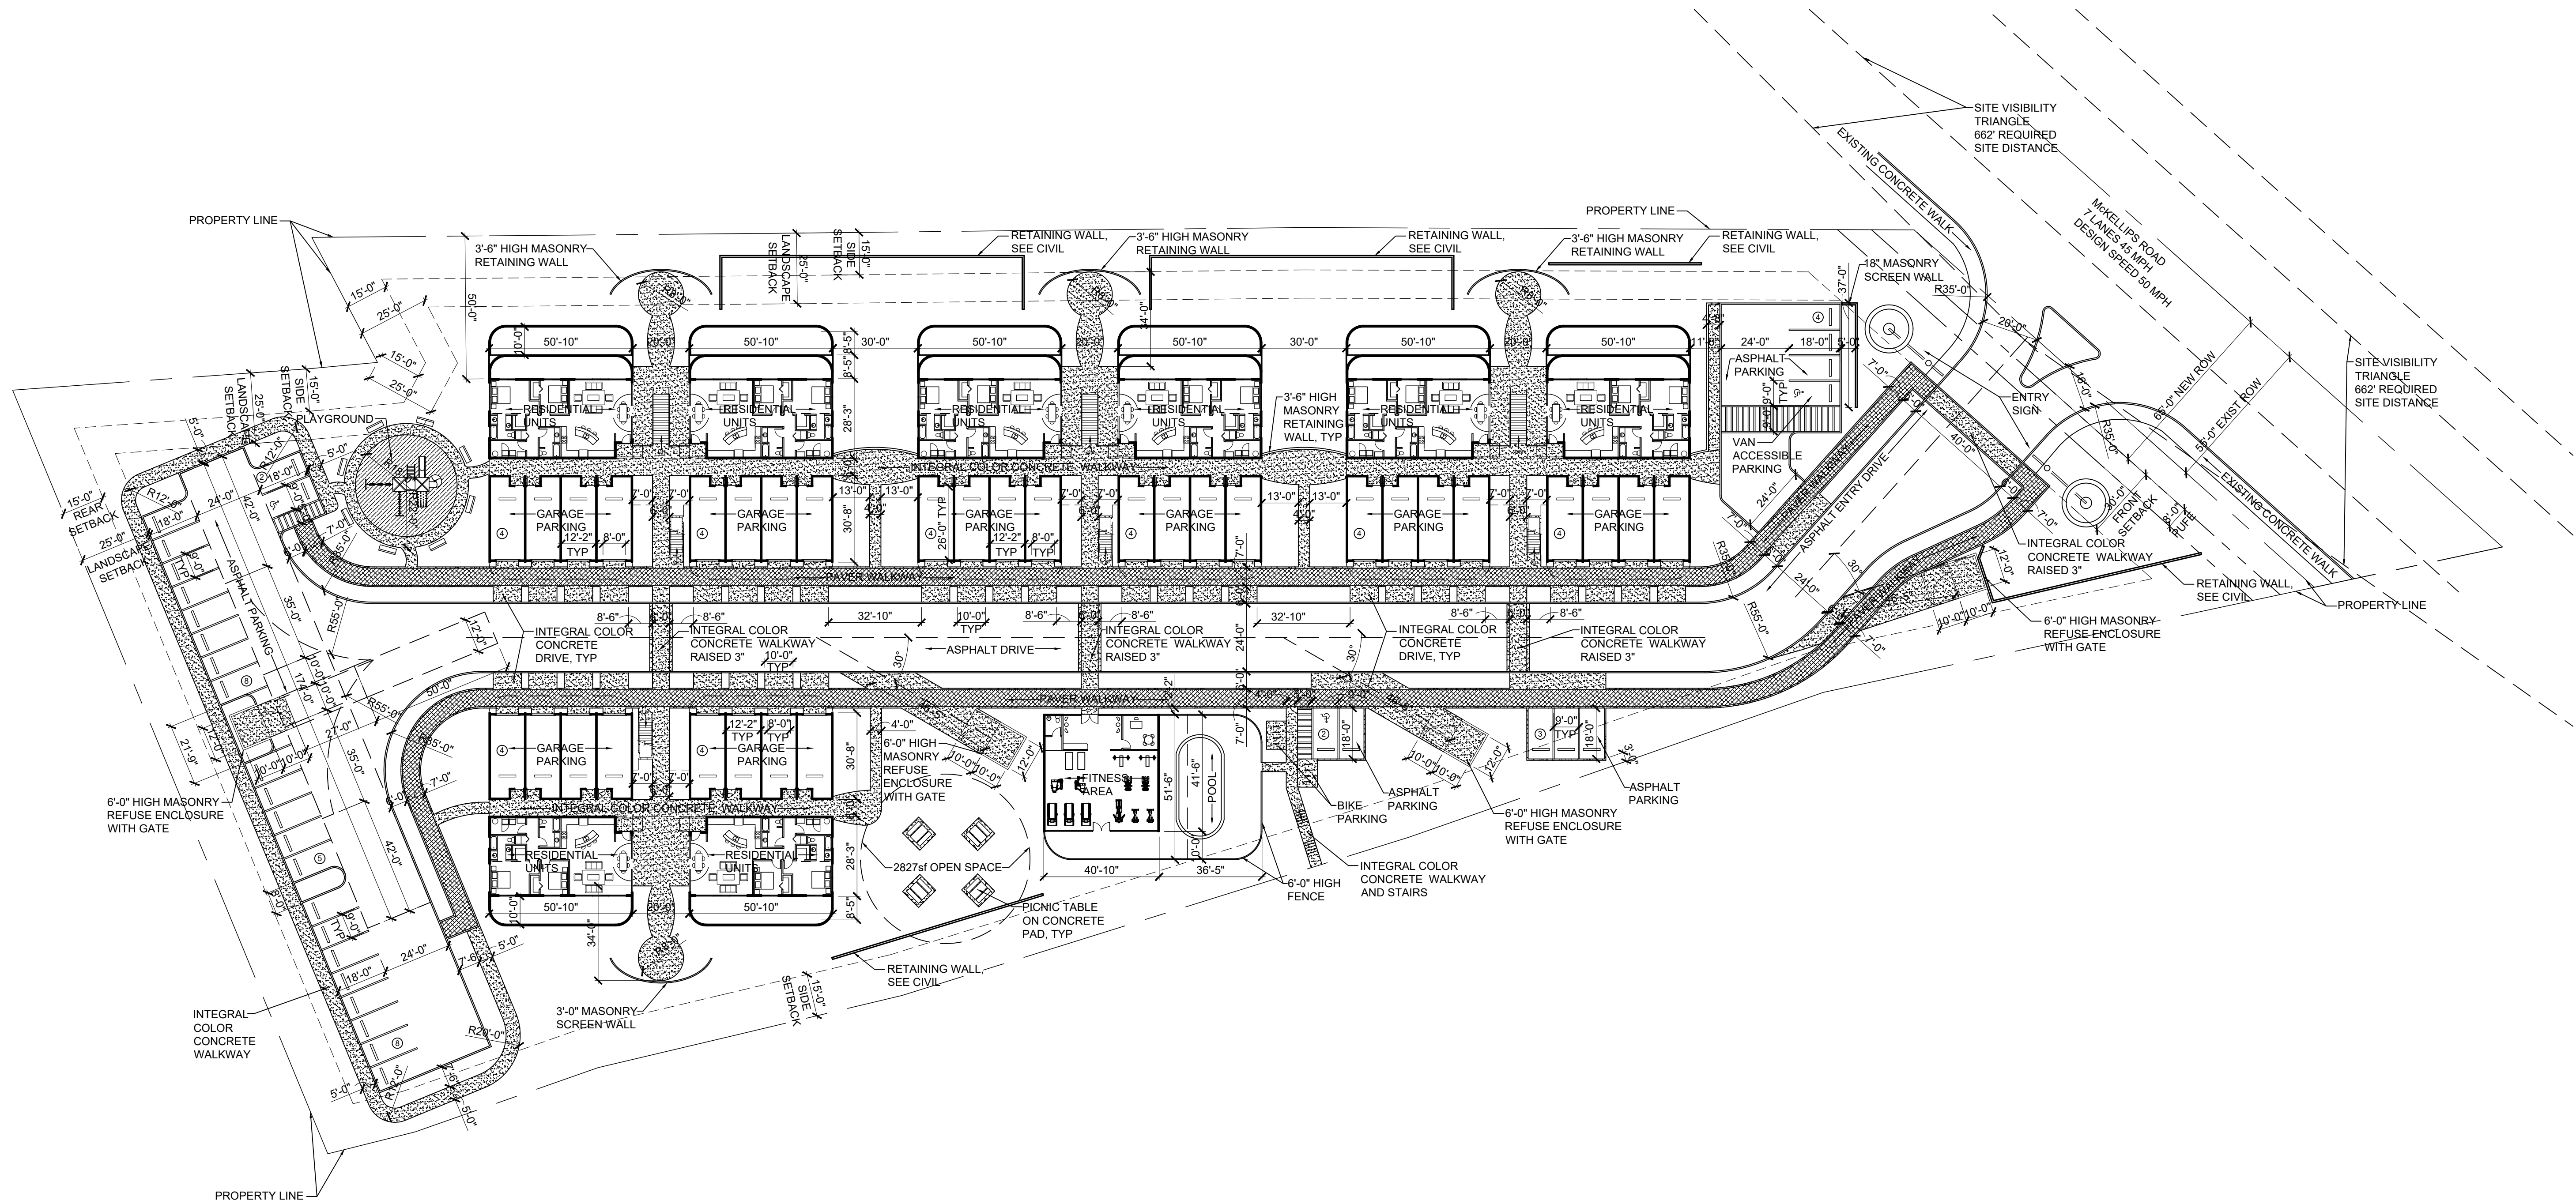

**GRADE LEVEL SITE PLAN**

scale: 1" = 30'-0"

NOT FOR  
CONSTRUCTION

11.15.2021

**A1.1**

SITE PLAN