


LANDSCAPE MATERIAL SCHEDULE

TREES	BOTANICAL / COMMON NAME	SIZE	QTY.	MATURE TREE CANOPY AREA
	<i>Callistemon viminalis</i> WEeping BOTTLEBRUSH	24" Box	17	176 SF 2,992 TOTAL SF
	<i>Chilopsis linearis</i> 'Bubba Jones' BUBBA JONES DESERT WILLOW	24" Box	10	452 SF 4,520 TOTAL SF
	<i>Citrus sp.</i> NAVEL ORANGE	24" Box	4	254 SF 1,106 TOTAL SF
	<i>Olneya tesota</i> IRONWOOD	24" Box	1	358 SF 358 TOTAL SF
	<i>Parkinsonia hyb.</i> 'DESERT MUSEUM' PALO VERDE	24" Box LOW BREAKER	16	485 SF 7,760 TOTAL SF
	<i>Pistacia chinensis</i> CHINESE PISTACHE	24" Box	29	452 SF 13,108 TOTAL SF
	<i>Pistacia lentiscus</i> MASTIC TREE	24" Box	18	63 SF 1,134 TOTAL SF
	<i>Prosopis hybrid</i> THORNLESS MESQUITE	24" Box	28	314 SF 8,792 TOTAL SF
	<i>Quercus virginiana</i> 'CATHEDRAL' OAK	24" Box	32	612 SF 19,584 TOTAL SF
	<i>Ulmus parvifolia</i> 'ALLEE' ELM	24" Box	5	490 SF 2,450 TOTAL SF
	<i>Washingtonia filifusta</i> CALIFORNIA FAN PALM - HYBRID	16'	13	150 SF 1,950 TOTAL SF



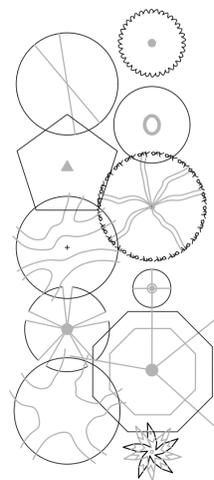


SHRUBS & ACCENTS	BOTANICAL / COMMON NAME
	<i>Ambrosia deltoidea</i> TRIANGLE LEAF BURSAGE
	<i>Bougainvillea</i> 'Rosenka' BOUGAINVILLEA
	<i>Caesalpinia pulcherrima</i> RED BIRD-OF-PARADISE
	<i>Calliandra californica</i> RED FAIRY DUSTER
	<i>Callistemon viminalis</i> 'Better John' BETTER JOHN BOTTLE BRUSH
	<i>Callistemon viminalis</i> 'CV01' Slim SLIM DWARF BOTTLEBRUSH
	<i>Cassia artemesoides</i> 'Silver' SILVER CASSIA
	<i>Dodonaea viscosa</i> GREEN HOPBUSH
	<i>Eriocaulon lanolinum</i> TURPENTINE BUSH
	<i>Hibiscus rosa-sinensis</i> diamond head DOUBLE RED HIBISCUS
	<i>Justicia californica</i> RED CHUPAROSA
	<i>Larrea tridentata</i> CREOSOTE
	<i>Leucophyllum frutescens</i> 'compacta' COMPACT TEXAS SAGE
	<i>Leucophyllum langmaniae</i> LITTLE LYNN PPAF
	<i>Myrtus communis</i> 'compacta' DWARF MYRTLE
	<i>Olea europaea</i> 'Little Ollie' LITTLE OLLIE OLIVE
	<i>Perovskia atriplicifolia</i> RUSSIAN SAGE
	<i>Simmondsia chinensis</i> JOJOBA
	<i>Russelia equisetiformis</i> CORAL FOUNTAIN
	<i>Tecoma alata</i> 'Orange Jubilee' ORANGE JUBILEE
	<i>Tecoma sp.</i> 'Sparky' SPARKY TECOMA
	<i>Tecoma x</i> 'Bells of Fire' BELLS OF FIRE
	<i>Viguiera deltoidea</i> GOLDENEYE
	<i>Xylosma congestum</i> 'Compactum' DWARF SHINY XYLOSMA

GROUNDCOVERS	BOTANICAL / COMMON NAME
	<i>Eremophila prostrata</i> OUTBACK SUNRISE
	<i>Rosmarinus officinalis</i> TRAILING ROSEMARY

CACTI/ ACCENTS	ITEM
	<i>Agave americana</i> 'Marginata' CENTURY PLANT
	<i>Agave sisalana</i> SISAL AGAVE
	<i>Agave weberi</i> WEBER'S AGAVE
	<i>Aloe barbadensis</i> MEDICINAL ALOE
	<i>Bouteloua gracilis</i> BLOND AMBITION
	<i>Fouquieria splendens</i> OCOTILLO
	<i>Hesperaloe parviflora</i> 'STOPLIGHTS' RED YUCCA
	<i>Hesperaloe sp.</i> 'Pink Parade' PINK PARADE HESPERALOE
	<i>Opuntia santa rita</i> PURPLE PRICKLY PEAR
	<i>Pachycereus marginatus</i> MEXICAN FENCE POST CACTUS
	<i>Pedilanthus macrocarpus</i> SLIPPER PLANT
	<i>Stenocereus thurberi</i> ORGAN PIPE CACTUS
	<i>Yucca pallida</i> PALE LEAF YUCCA
	<i>Yucca rostrata</i> BEAKED YUCCA

INERTS	ITEM
	DECOMPOSED GRANITE, 2" DEEP, 3/4" SCENEED CARMEL - BY ROCK PROS
	TURF-MID-IRON SOD
	ARTIFICIAL TURF
	CONCRETE HEADER

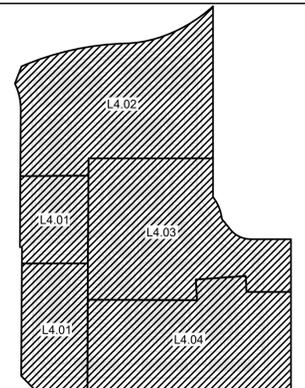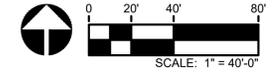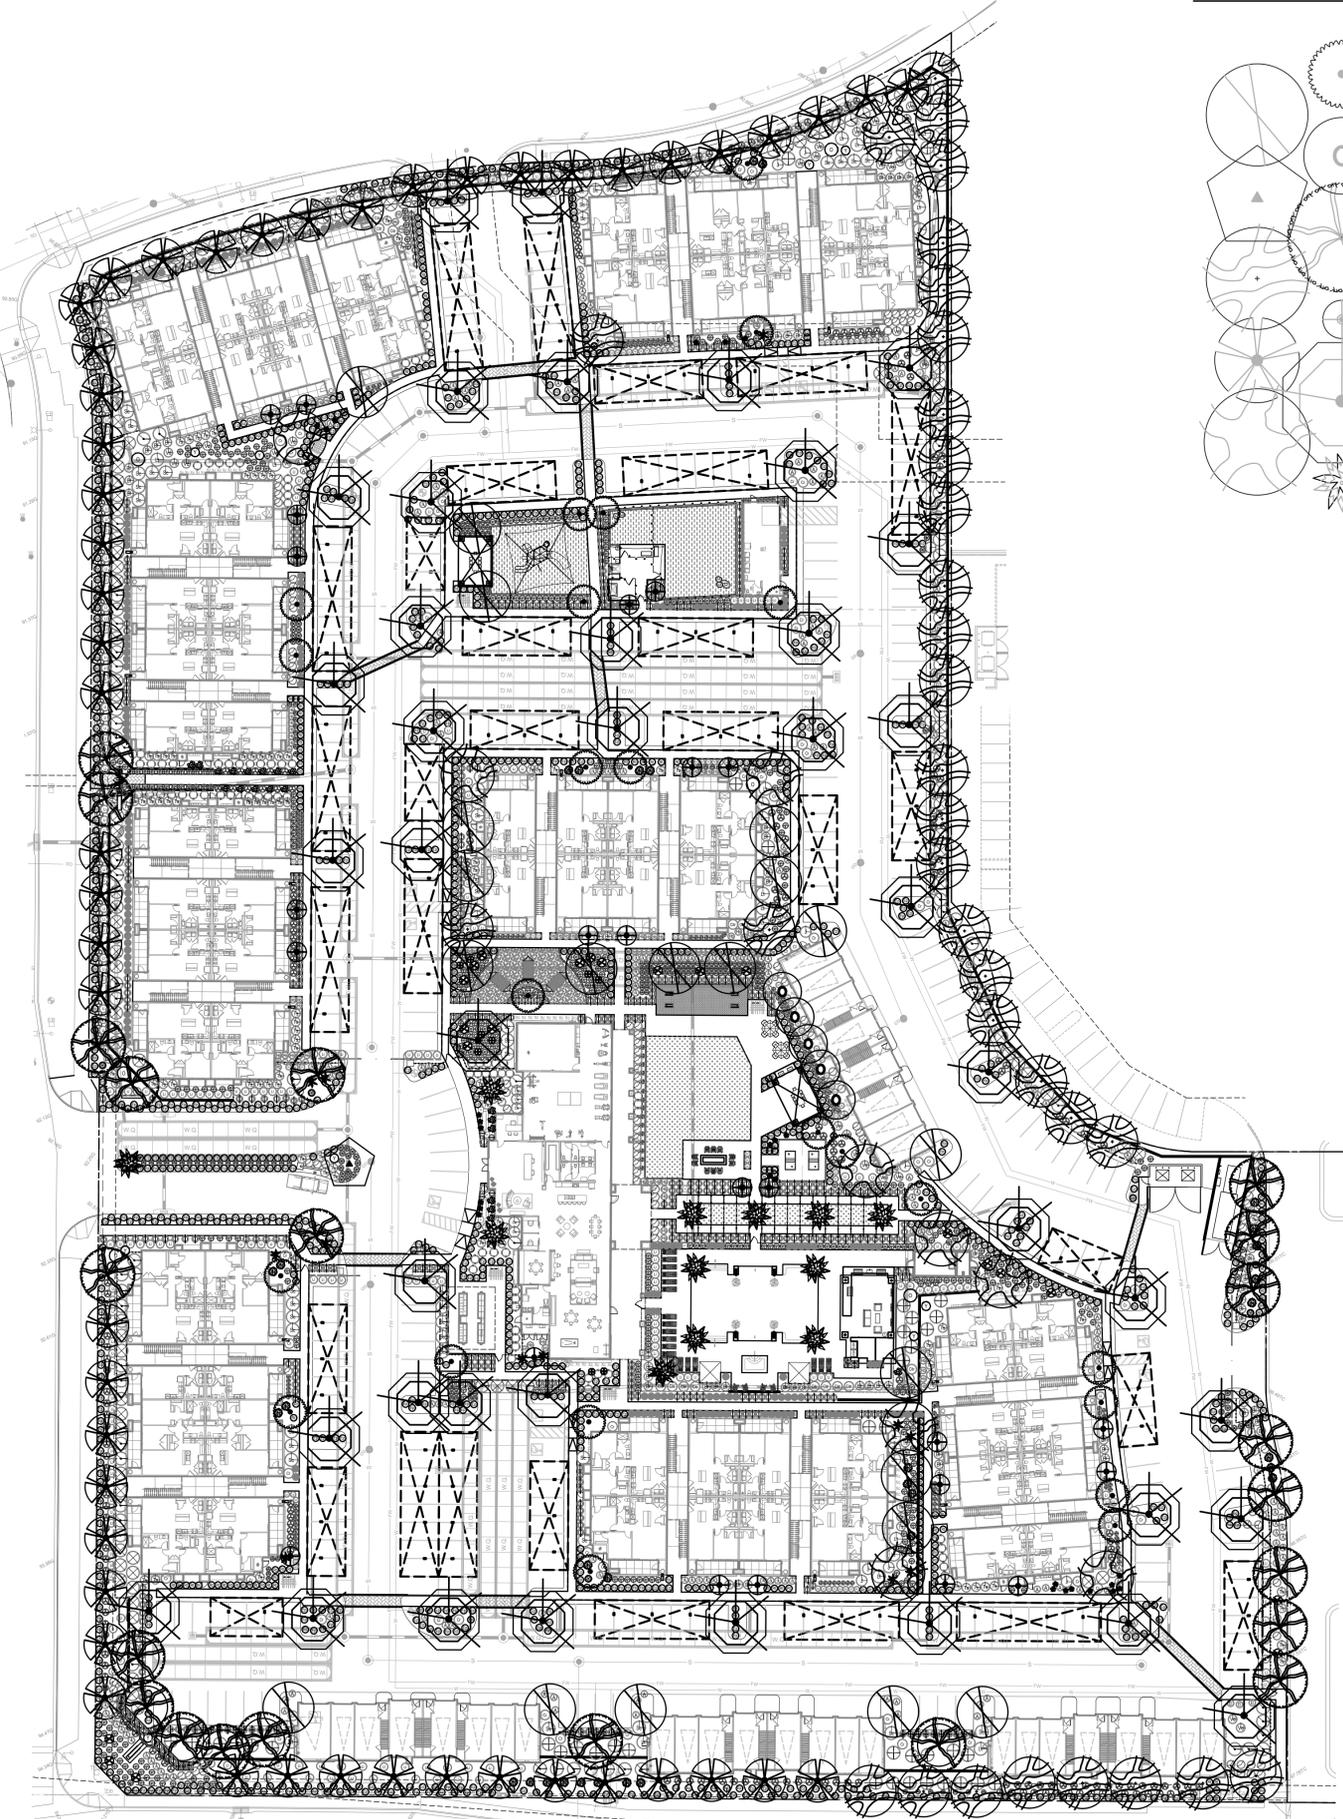

LIV EASTMARK
5111 BRADLEY WAY
MESA, ARIZONA 85212

PROJECT NO : 24004474
DATE: 02/18/2026
DRAWN: JC, CR
REVIEWED: BA

REVISIONS
1.
2.
3.
4.
5.

PLANTING PLAN

L4.00

SHEET 5 OF 10

L:\24004474 - LIV Eastmark\07 LANDSCAPE ARCHITECTURE\03 CD\02 SHEETS\4474-CD-PLANTING PLAN_2.dwg 2/18/2026 Justin Chabwick

2ND MAJOR SITE PLAN SUBMITTAL



LIV EASTMARK
 5111 BRADLEY WAY
 MESA, ARIZONA 85212

PROJECT NO: 24004474
 DATE: 01/22/2026
 DRAWN: JC, CR
 REVIEWED: BA

REVISIONS

1	
2	
3	
4	
5	

PLANTING PLAN

L4.01

LANDSCAPE MATERIAL SCHEDULE

TREES	BOTANICAL / COMMON NAME	SIZE	QTY.	MATURE TREE CANOPY AREA
	<i>Callistemon viminalis</i> WEeping BOTTLEBRUSH	24" Box	17	176 SF 2,992 TOTAL SF
	<i>Chilopsis linearis</i> 'Bubba Jones' BUBBA JONES DESERT WILLOW	24" Box	10	452 SF 4,520 TOTAL SF
	<i>Citrus sp.</i> NAVEL ORANGE	24" Box	4	254 SF 1,106 TOTAL SF
	<i>Olneya tesota</i> IRONWOOD	24" Box	1	358 SF 358 TOTAL SF
	<i>Parkinsonia hyb.</i> 'DESERT MUSEUM' PALO VERDE	24" Box LOW BREAKER	16	485 SF 7,760 TOTAL SF
	<i>Pistacia chinensis</i> CHINESE PISTACHE	24" Box	29	452 SF 13,108 TOTAL SF
	<i>Pistacia lentiscus</i> MASTIC TREE	24" Box	18	63 SF 1,134 TOTAL SF
	<i>Prosopis hybrid</i> THORNLESS MESQUITE	24" Box	28	314 SF 8,792 TOTAL SF
	<i>Quercus virginiana</i> 'CATHEDRAL' OAK	24" Box	32	612 SF 19,584 TOTAL SF
	<i>Ulmus parvifolia</i> 'ALLEE' ELM	24" Box	5	490 SF 2,450 TOTAL SF
	<i>Washingtonia filifusta</i> CALIFORNIA FAN PALM - HYBRID	16'	13	150 SF 1,950 TOTAL SF

SHRUBS & ACCENTS	BOTANICAL / COMMON NAME	Symbol
<i>Ambrosia deltoidea</i>	TRIANGLE LEAF BURSAGE	(A)
<i>Bougainvillea 'Roseika'</i>	BOUGAINVILLEA	(B)
<i>Caesalpinia pulcherrima</i>	RED BIRD-OF-PARADISE	(C)
<i>Calliandra californica</i>	RED FAIRY DUSTER	(D)
<i>Callistemon viminalis 'Better John'</i>	BETTER JOHN BOTTLE BRUSH	(E)
<i>Callistemon viminalis 'CV01' Slim</i>	SLIM DWARF BOTTLEBRUSH	(F)
<i>Cassia artemesoides 'Silver'</i>	SILVER CASSIA	(G)
<i>Dodonaea viscosa</i>	GREEN HOPBUSH	(H)
<i>Ericameria laricifolia</i>	TURPENTINE BUSH	(I)
<i>Hibiscus rosa-sinensis diamond head</i>	DOUBLE RED HIBISCUS	(J)
<i>Justicia californica</i>	RED CHUPAROSA	(K)
<i>Larrea tridentata</i>	CREOSOTE	(L)
<i>Leucophyllum frutescens 'compacta'</i>	COMPACT TEXAS SAGE	(M)
<i>Leucophyllum langmaniae</i>	LITTLE LYNN PPAF	(N)
<i>Myrtus communis 'compacta'</i>	DWARF MYRTLE	(O)
<i>Olea europaea 'Little Ollie'</i>	LITTLE OLLIE OLIVE	(P)
<i>Perovskia atriplicifolia</i>	RUSSIAN SAGE	(Q)
<i>Simmondsia Chinensis</i>	JOJOBA	(R)
<i>Russelia equisetiformis</i>	CORAL FOUNTAIN	(S)
<i>Tecoma alata 'Orange Jubilee'</i>	ORANGE JUBILEE	(T)
<i>Tecoma sp. 'Sparky'</i>	SPARKY TECOMA	(U)
<i>Tecoma x 'Bells of Fire'</i>	BELLS OF FIRE	(V)
<i>Viguiera deltoidea</i>	GOLDENEYE	(W)
<i>Xylosma congestum 'Compactum'</i>	DWARF SHINY XYLOSMA	(X)

GROUNDCOVERS	BOTANICAL / COMMON NAME	Symbol
<i>Eremophila prostrata</i>	OUTBACK SUNRISE	(1)
<i>Rosmarinus officinalis</i>	TRAILING ROSEMARY	(2)

CACTI/ ACCENTS	ITEM	Symbol
<i>Agave americana 'Marginata'</i>	CENTURY PLANT	(3)
<i>Agave sisalana</i>	SISAL AGAVE	(4)
<i>Agave weberi</i>	WEBER'S AGAVE	(5)
<i>Aloe barbadensis</i>	MEDICINAL ALOE	(6)
<i>Bouteloua gracilis</i>	BLOND AMBITION	(7)
<i>Fouquieria splendens</i>	OCOTILLO	(8)
<i>Hesperaloe parviflora</i>	'STOPLIGHTS' RED YUCCA	(9)
<i>Hesperaloe sp. Pink Parade</i>	PINK PARADE HESPERALOE	(10)
<i>Opuntia santa rita</i>	PURPLE PRICKLY PEAR	(11)
<i>Pachycereus marginatus</i>	MEXICAN FENCE POST CACTUS	(12)
<i>Pedilanthus macrocarpus</i>	SLIPPER PLANT	(13)
<i>Stenocereus thurberi</i>	ORGAN PIPE CACTUS	(14)
<i>Yucca pallida</i>	PALE LEAF YUCCA	(15)
<i>Yucca rostrata</i>	BEAKED YUCCA	(16)




INERTS	ITEM	Symbol
	DECOMPOSED GRANITE, 2" DEEP, 3/4" SCREENED CARMEL - BY ROCK PROS	(17)
	TURF-MID-IRON SOD	(18)
	ARTIFICIAL TURF	(19)
	CONCRETE HEADER	(20)

LANDSCAPE KEYNOTES

- FIRE HYDRANT - TREES AND SHRUBS TO MAINTAIN A 3'-0" CLEARANCE
- EXISTING LANDSCAPE TO REMAIN
- BIKE PARKING
- STAMPED ASPHALT
- CORNER MONUMENT SIGN - SEE ARCH PLANS
- PEDESTRIAN PORTAL - SEE DETAIL 1, SHEET L3.03

SITE DATA

TOTAL SITE AREA:	287,060 S.F.
TOTAL CANOPY COVERAGE AREA:	63,754 S.F. (22% OF TOTAL SITE)

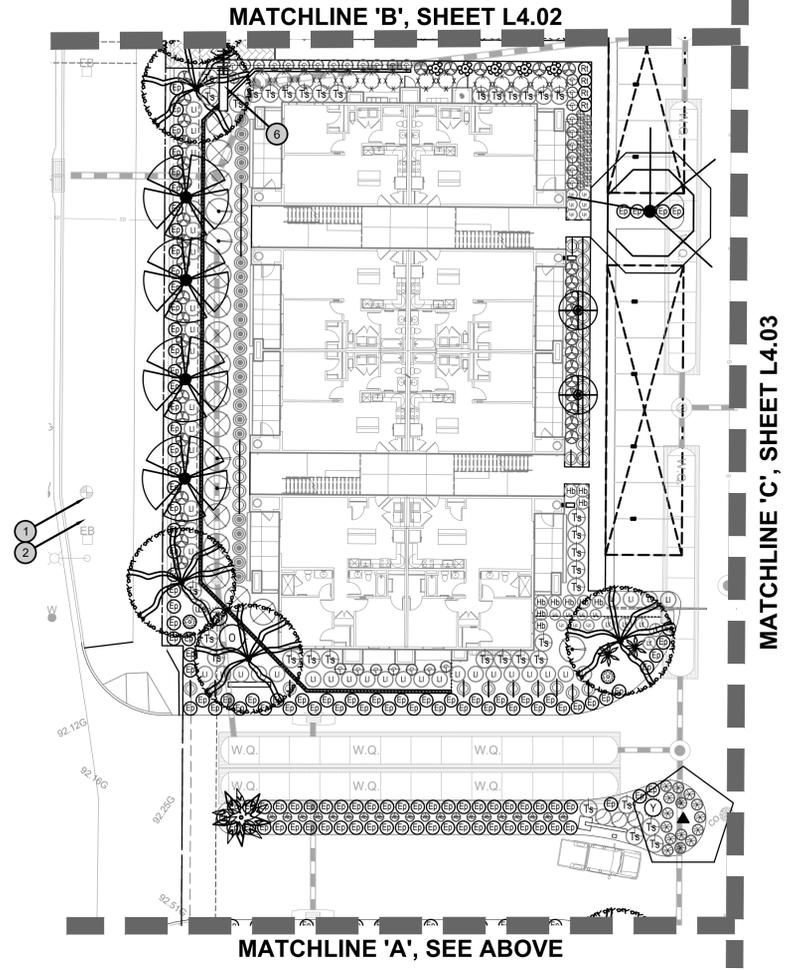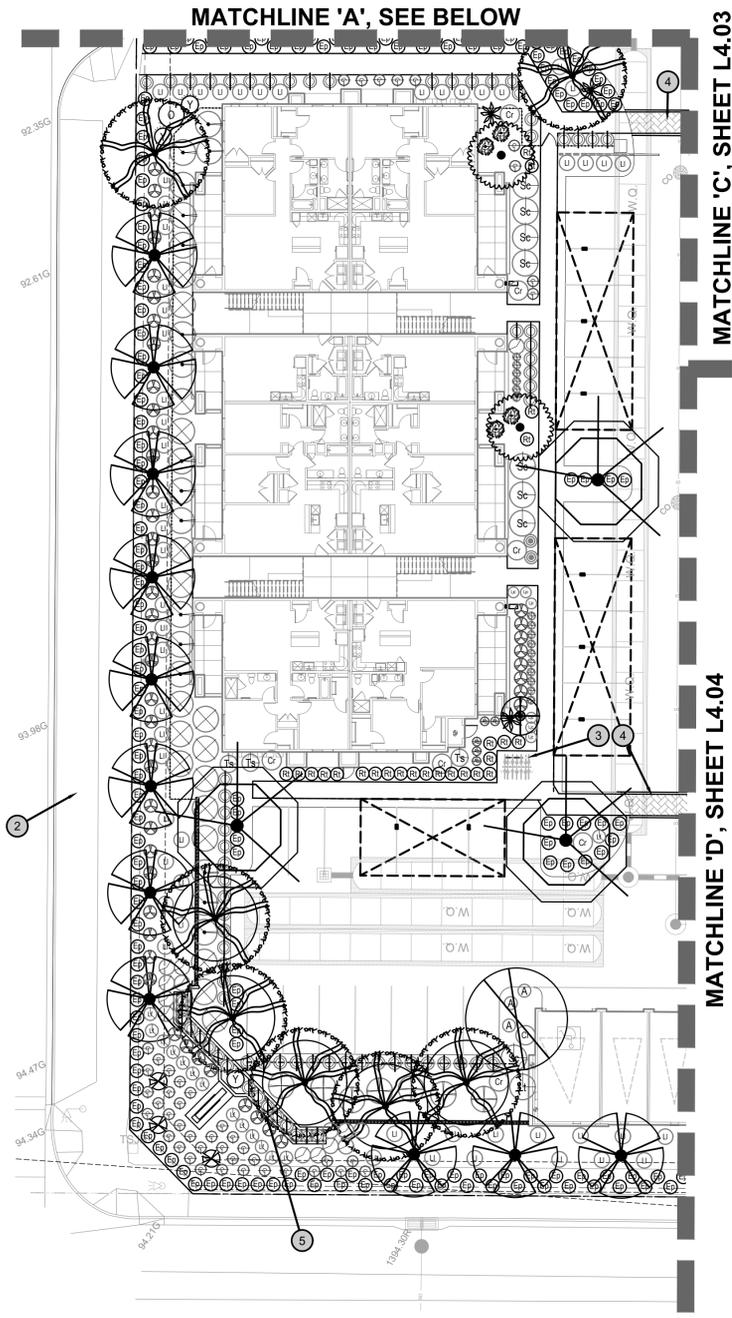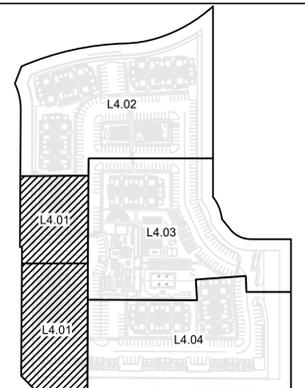

LANDSCAPE KEYNOTES


- ① FIRE HYDRANT - TREES AND SHRUBS TO MAINTAIN A 3'-0" CLEARANCE
- ② EXISTING LANDSCAPE TO REMAIN
- ③ BIKE PARKING
- ④ STAMPED ASPHALT
- ⑤ CORNER MONUMENT SIGN - SEE ARCH PLANS
- ⑥ PEDESTRIAN PORTAL - SEE DETAIL 1, SHEET L3.03

SITE DATA

TOTAL SITE AREA: 287,060 S.F.
 TOTAL CANOPY COVERAGE AREA: 63,754 S.F. (22% OF TOTAL SITE)

LANDSCAPE MATERIAL SCHEDULE

TREES	BOTANICAL / COMMON NAME	SIZE	QTY.	MATURE TREE CANOPY AREA
	<i>Callistemon viminalis</i> WEeping BOTTLEBRUSH	24" Box	17	176 SF 2,992 TOTAL SF
	<i>Chilopsis linearis</i> 'Bubba Jones' BUBBA JONES DESERT WILLOW	24" Box	10	452 SF 4,520 TOTAL SF
	<i>Citrus sp.</i> NAVEL ORANGE	24" Box	4	254 SF 1,106 TOTAL SF
	<i>Olneya tesota</i> IRONWOOD	24" Box	1	358 SF 358 TOTAL SF
	<i>Parkinsonia hyb.</i> 'DESERT MUSEUM' PALO VERDE	24" Box LOW BREAKER	16	485 SF 7,760 TOTAL SF
	<i>Pistacia chinensis</i> CHINESE PISTACHE	24" Box	29	452 SF 13,108 TOTAL SF
	<i>Pistacia lentiscus</i> MASTIC TREE	24" Box	18	63 SF 1,134 TOTAL SF
	<i>Prosopis hybrid</i> THORNLESS MESQUITE	24" Box	28	314 SF 8,792 TOTAL SF
	<i>Quercus virginiana</i> 'CATHEDRAL' OAK	24" Box	32	612 SF 19,584 TOTAL SF
	<i>Ulmus parvifolia</i> 'ALLEE' ELM	24" Box	5	490 SF 2,450 TOTAL SF
	<i>Washingtonia filifusta</i> CALIFORNIA FAN PALM - HYBRID	16'	13	150 SF 1,950 TOTAL SF

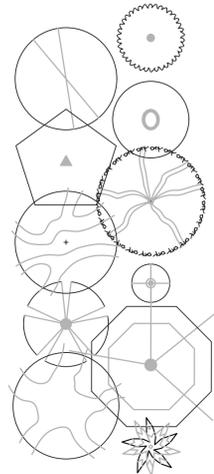

SHRUBS & ACCENTS
BOTANICAL / COMMON NAME

- Ambrosia deltoidea*
TRIANGLE LEAF BURSAGE
- Bougainvillea 'Rosenka'*
BOUGAINVILLEA
- Caesalpinia pulcherrima*
RED BIRD-OF-PARADISE
- Calliandra californica*
RED FAIRY DUSTER
- Callistemon viminalis* 'Better John'
BETTER JOHN BOTTLE BRUSH
- Callistemon viminalis* 'CV01' Slim
SLIM DWARF BOTTLEBRUSH
- Cassia artemesoides* 'Silver'
SILVER CASSIA
- Dodonaea viscosa*
GREEN HOPBUSH
- Encarnaria taroifolia*
TURPENTINE BUSH
- Hibiscus rosa-sinensis* diamond head
DOUBLE RED HIBISCUS
- Justicia californica*
RED CHUPAROSA
- Larrea tridentata*
CREOSOTE
- Leucophyllum frutescens* 'compacta'
COMPACT TEXAS SAGE
- Leucophyllum langmaniae*
LITTLE LYNN PPAP
- Myrtus communis* 'compacta'
DWARF MYRTLE
- Olea europaea* 'Little Olive'
LITTLE OLLIE OLIVE
- Perovskia atriplicifolia*
RUSSIAN SAGE
- Simmondsia chinensis*
JOJOBA
- Russelia equisetiformis*
CORAL FOUNTAIN
- Tecoma alata* 'Orange Jubilee'
ORANGE JUBILEE
- Tecoma sp.* 'Sparky'
SPARKY TECOMA
- Tecoma x 'Bells of Fire'*
BELLS OF FIRE
- Viguiera deltoidea*
GOLDENEYE
- Xylosma congestum* 'Compactum'
DWARF SHINY XYLOSMA

GROUNDCOVERS
BOTANICAL / COMMON NAME


- Eremophila prostrata*
OUTBACK SUNRISE
- Rosmarinus officinalis*
TRAILING ROSEMARY

CACTI/ ACCENTS
ITEM

- Agave americana* 'Marginata'
CENTURY PLANT
- Agave sisalana*
SISAL AGAVE
- Agave weberi*
WEBER'S AGAVE
- Aloe barbadensis*
MEDICINAL ALOE
- Bouteloua gracilis*
BLOND AMBITION
- Fouquieria splendens*
OCOTILLO
- Hesperaloe parviflora*
'STOPLIGHTS' RED YUCCA
- Hesperaloe sp.* 'Pink Parade'
PINK PARADE HESPERALOE
- Opuntia santa rita*
PURPLE PRICKLY PEAR
- Pachycereus marginatus*
MEXICAN FENCE POST CACTUS
- Pedilanthus macrocarpus*
SLIPPER PLANT
- Stenocereus thurberi*
ORGAN PIPE CACTUS
- Yucca pallida*
PALE LEAF YUCCA
- Yucca rostrata*
BEAKED YUCCA



INERTS
ITEM

- DECOMPOSED GRANITE, 2" DEEP, 3/4" SCREENED CARMEL - BY ROCK PROS
- TURF-MID-IRON SOD
- ARTIFICIAL TURF
- CONCRETE HEADER

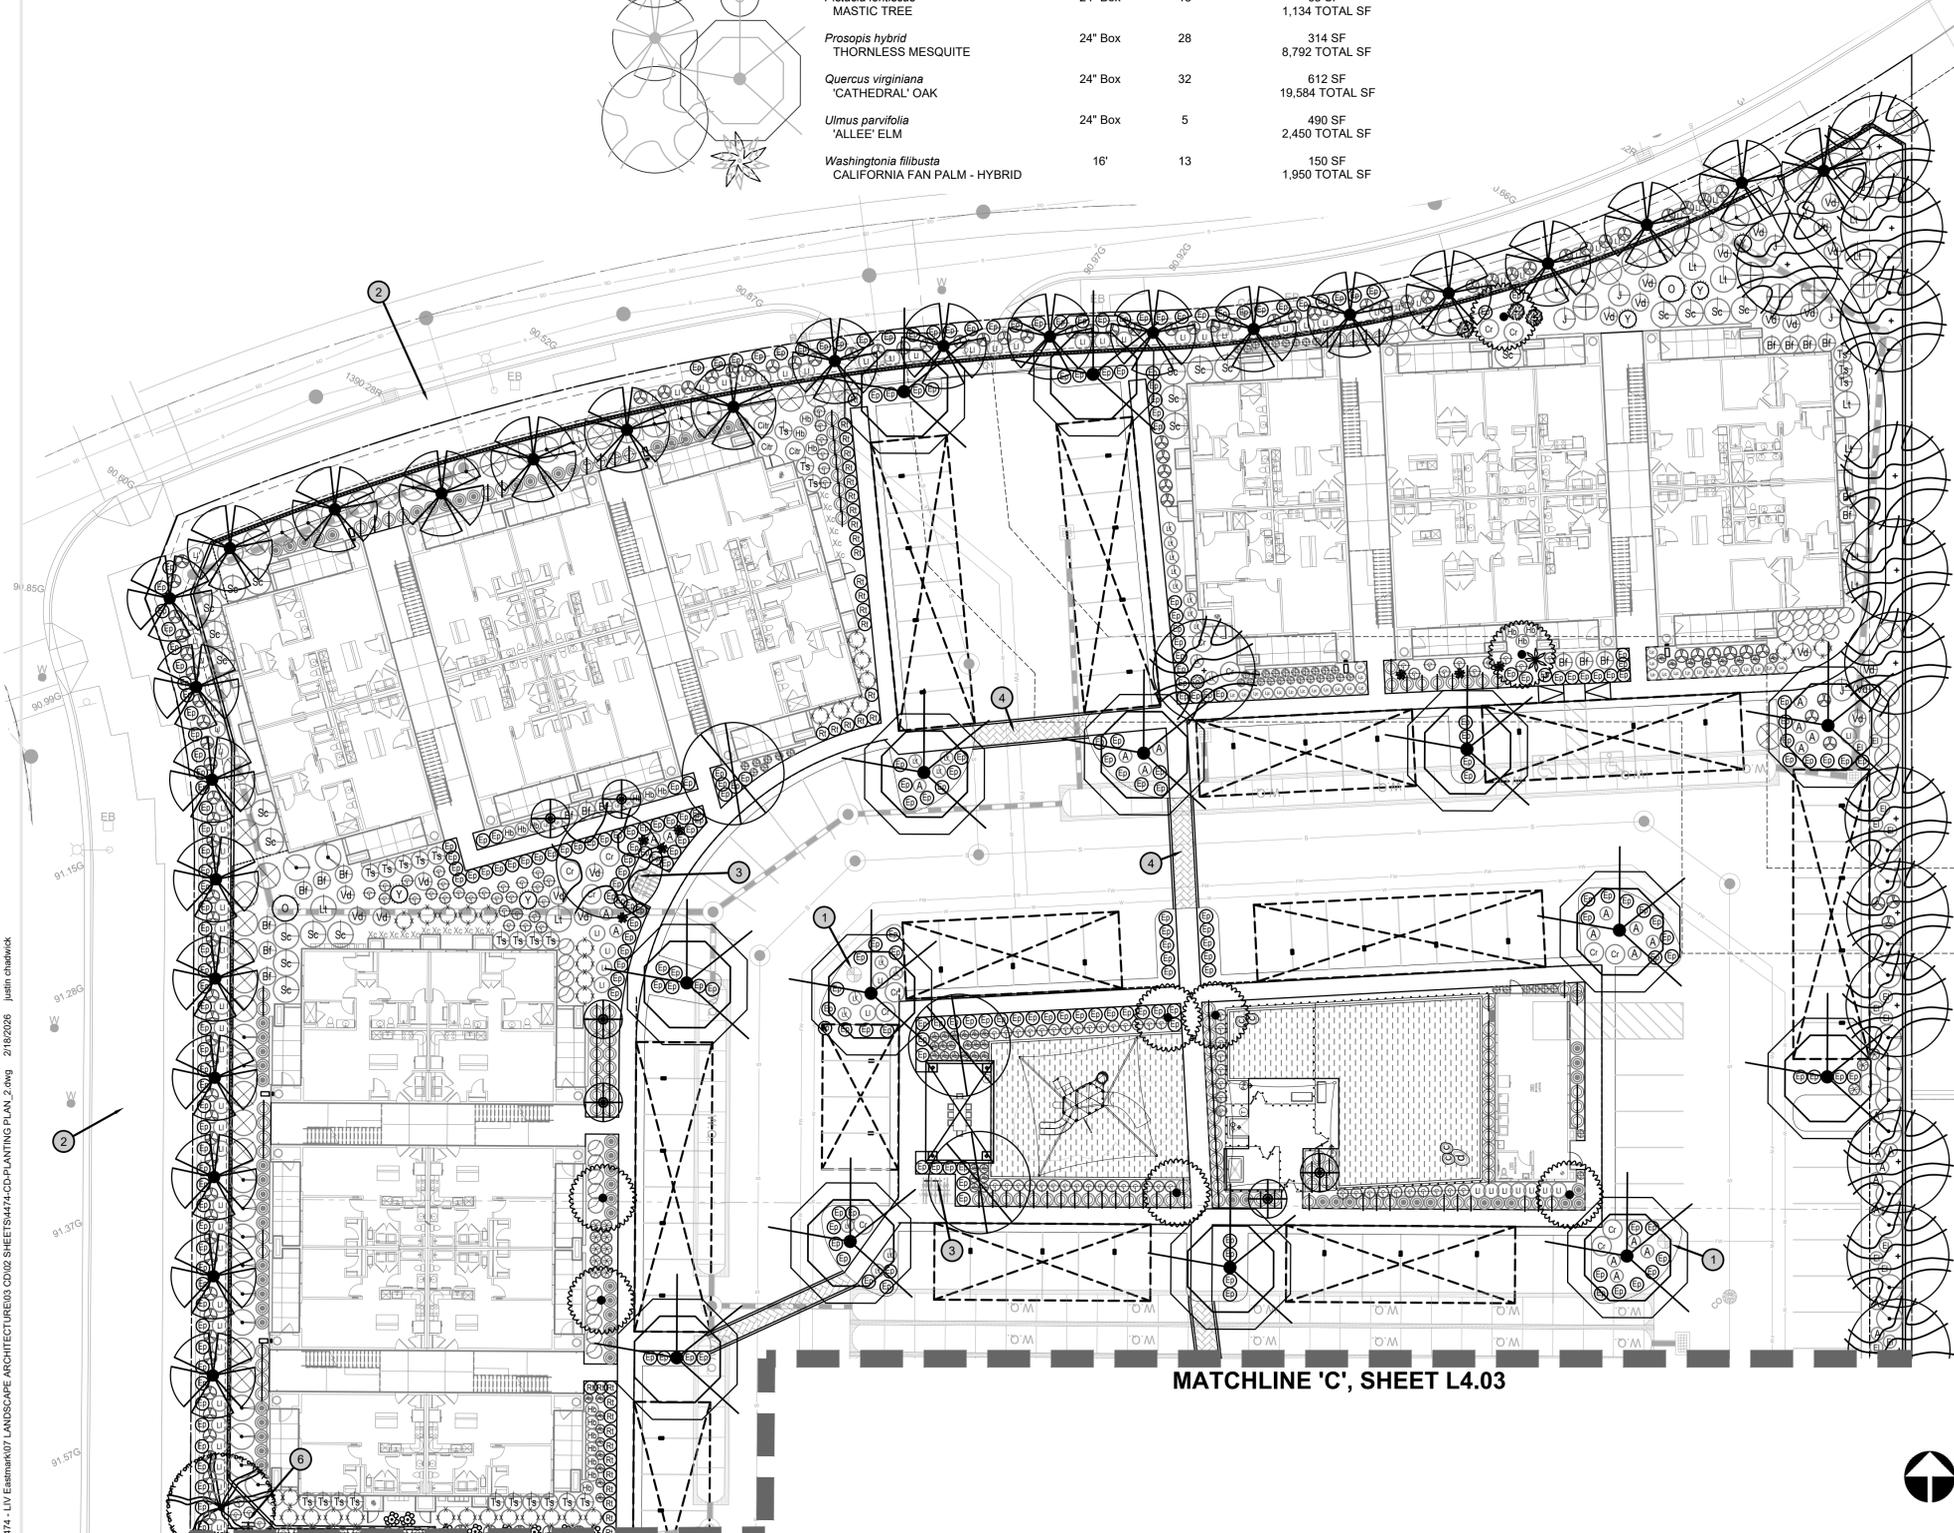

MATCHLINE 'C', SHEET L4.03

MATCHLINE 'B', SHEET L4.01

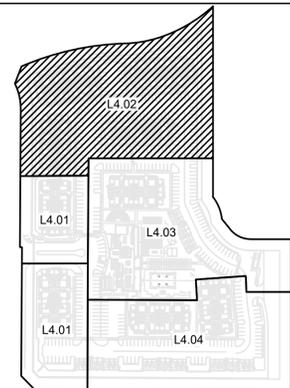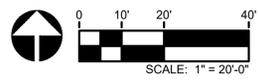

LIV EASTMARK
 5111 BRADLEY WAY
 MESA, ARIZONA 85212

PROJECT NO.: 24004474
 DATE: 02/18/2026
 DRAWN: JC, CR
 REVIEWED: BA

REVISIONS

1.	
2.	
3.	
4.	
5.	

PLANTING PLAN

L4.02

SHEET 7 OF 10

L:\24004474 - LIV Eastmark\07 LANDSCAPE ARCHITECTURE\03 CD\02 SHEETS\L4\CD-PLANTING PLAN_2.dwg 2/18/2026 Justin Chaback

2ND MAJOR SITE PLAN SUBMITTAL

LANDSCAPE MATERIAL SCHEDULE

TREES	BOTANICAL / COMMON NAME	SIZE	QTY.	MATURE TREE CANOPY AREA
	<i>Callistemon viminalis</i> WEeping BOTTLEBRUSH	24" Box	17	176 SF 2,992 TOTAL SF
	<i>Chilopsis linearis</i> 'Bubba Jones' BUBBA JONES DESERT WILLOW	24" Box	10	452 SF 4,520 TOTAL SF
	<i>Citrus sp.</i> NAVEL ORANGE	24" Box	4	254 SF 1,106 TOTAL SF
	<i>Oleia tesota</i> IRONWOOD	24" Box	1	358 SF 358 TOTAL SF
	<i>Parkinsonia hyb.</i> "DESERT MUSEUM" PALO VERDE	24" Box LOW BREAKER	16	485 SF 7,760 TOTAL SF
	<i>Pistacia chinensis</i> CHINESE PISTACHE	24" Box	29	452 SF 13,108 TOTAL SF
	<i>Pistacia lentiscus</i> MASTIC TREE	24" Box	18	63 SF 1,134 TOTAL SF
	<i>Prosopis hybrid</i> THORNLESS MESQUITE	24" Box	28	314 SF 8,792 TOTAL SF
	<i>Quercus virginiana</i> 'CATHEDRAL' OAK	24" Box	32	612 SF 19,584 TOTAL SF
	<i>Ulmus parvifolia</i> 'ALLEE' ELM	24" Box	5	490 SF 2,450 TOTAL SF
	<i>Washingtonia filifusta</i> CALIFORNIA FAN PALM - HYBRID	16'	13	150 SF 1,950 TOTAL SF

LANDSCAPE KEYNOTES

- 1 FIRE HYDRANT - TREES AND SHRUBS TO MAINTAIN A 3'-0" CLEARANCE
- 2 EXISTING LANDSCAPE TO REMAIN
- 3 BIKE PARKING
- 4 STAMPED ASPHALT
- 5 CORNER MONUMENT SIGN - SEE ARCH PLANS
- 6 PEDESTRIAN PORTAL - SEE DETAIL 1, SHEET L3.03

SITE DATA

TOTAL SITE AREA:	287,060 S.F.
TOTAL CANOPY COVERAGE AREA:	63,754 S.F. (22% OF TOTAL SITE)

SHRUBS & ACCENTS

BOTANICAL / COMMON NAME
<i>Ambrosia deltoidea</i> TRIANGLE LEAF BURSAGE
<i>Bougainvillea</i> 'Rosenka' BOUGAINVILLEA
<i>Caesalpinia pulcherrima</i> RED BIRD-OF-PARADISE
<i>Calliandra californica</i> RED FAIRY DUSTER
<i>Callistemon viminalis</i> 'Better John' BETTER JOHN BOTTLE BRUSH
<i>Callistemon viminalis</i> 'CV01' Slim SLIM DWARF BOTTLEBRUSH
<i>Cassia artemesoides</i> 'Silver' SILVER CASSIA
<i>Dodonaea viscosa</i> GREEN HOPBUSH
<i>Eriocameria laricina</i> TURPENTINE BUSH
<i>Hibiscus rosa-sinensis</i> diamond head DOUBLE RED HIBISCUS
<i>Justicia californica</i> RED CHUPAROSA
<i>Larrea tridentata</i> CREOSOTE
<i>Leucophyllum frutescens</i> 'compacta' COMPACT TEXAS SAGE
<i>Leucophyllum langmaniae</i> LITTLE LYNN PPAF
<i>Myrtus communis</i> 'compacta' DWARF MYRTLE
<i>Olea europaea</i> 'Little Ollie' LITTLE OLLIE OLIVE
<i>Perovskia atriplicifolia</i> RUSSIAN SAGE
<i>Simmondsia Chinensis</i> JOJOBA
<i>Russelia equisetiformis</i> CORAL FOUNTAIN
<i>Tecoma alata</i> 'Orange Jubilee' ORANGE JUBILEE
<i>Tecoma sp.</i> 'Sparky' SPARKY TECOMA
<i>Tecoma x 'Bells of Fire'</i> BELLS OF FIRE
<i>Viguiera deltoidea</i> GOLDENEYE
<i>Xylosma congestum</i> 'Compactum' DWARF SHINY XYLOSMA

GROUNDCOVERS


BOTANICAL / COMMON NAME
<i>Eremophila prostrata</i> OUTBACK SUNRISE
<i>Rosmarinus officinalis</i> TRAILING ROSEMARY

CACTI/ ACCENTS

ITEM
<i>Agave americana</i> 'Marginata' CENTURY PLANT
<i>Agave sisalana</i> SISAL AGAVE
<i>Agave weberi</i> WEBER'S AGAVE
<i>Aloe barbadensis</i> MEDICINAL ALOE
<i>Bouteloua gracilis</i> BLOND AMBITION
<i>Fouquieria splendens</i> OCOTILLO
<i>Hesperaloe parviflora</i> 'STOPLIGHTS' RED YUCCA
<i>Hesperaloe sp.</i> 'Pink Parade' PINK PARADE HESPERALOE
<i>Opuntia santa rita</i> PURPLE PRICKLY PEAR
<i>Pachycereus marginatus</i> MEXICAN FENCE POST CACTUS
<i>Pedilanthus macrocarpus</i> SLIPPER PLANT
<i>Stenocereus thurberi</i> ORGAN PIPE CACTUS
<i>Yucca pallida</i> PALE LEAF YUCCA
<i>Yucca rostrata</i> BEAKED YUCCA

INERTS

ITEM
DECOMPOSED GRANITE, 2" DEEP, 3/4" SCREENED CARMEL - BY ROCK PROS
TURF-MID-IRON SOD
ARTIFICIAL TURF
CONCRETE HEADER

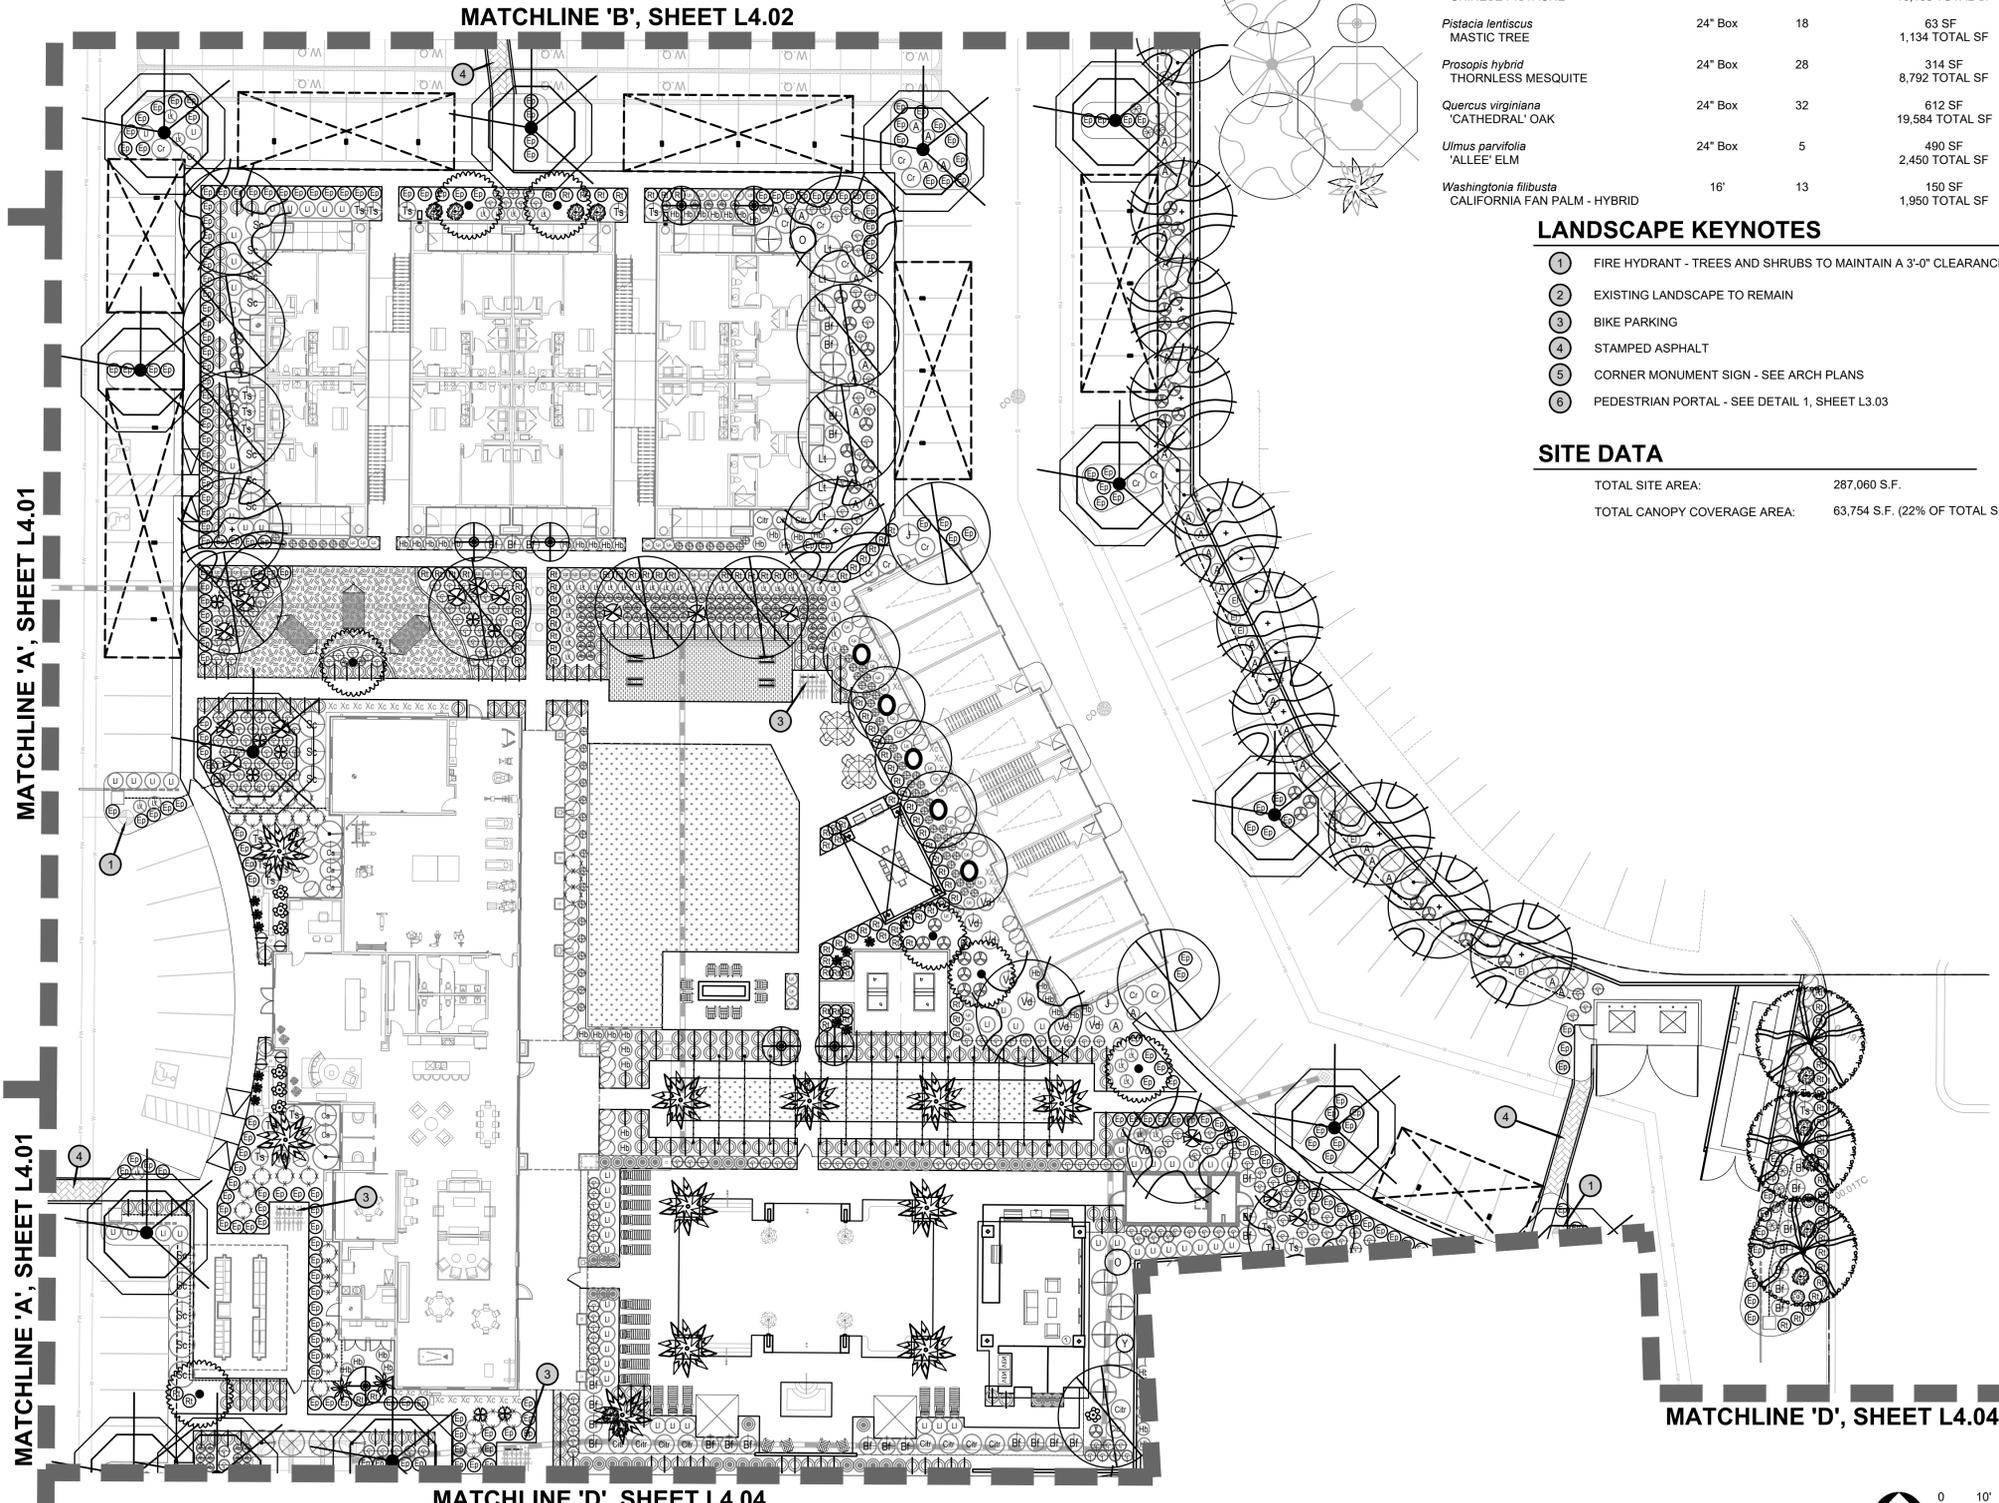


MATCHLINE 'A', SHEET L4.01

MATCHLINE 'A', SHEET L4.01

MATCHLINE 'B', SHEET L4.02

MATCHLINE 'D', SHEET L4.04

MATCHLINE 'D', SHEET L4.04

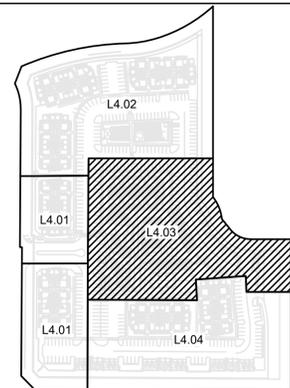

LIV EASTMARK
5111 BRADLEY WAY
MESA, ARIZONA 85212

PROJECT NO: 24004474
DATE: 01/22/2026
DRAWN: JC, CR
REVIEWED: BA

REVISIONS

1	
2	
3	
4	
5	


PLANTING PLAN

L4.03

SHEET 8 OF 10

LANDSCAPE MATERIAL SCHEDULE

TREES BOTANICAL / COMMON NAME	SIZE	QTY.	MATURE TREE CANOPY AREA
<i>Callistemon viminalis</i> WEeping BOTTLEBRUSH	24" Box	17	176 SF 2,992 TOTAL SF
<i>Chilopsis linearis</i> 'Bubba Jones' BUBBA JONES DESERT WILLOW	24" Box	10	452 SF 4,520 TOTAL SF
<i>Citrus sp.</i> NAVEL ORANGE	24" Box	4	254 SF 1,106 TOTAL SF
<i>Olneya tesota</i> IRONWOOD	24" Box	1	358 SF 358 TOTAL SF
<i>Parkinsonia hyb.</i> 'DESERT MUSEUM' PALO VERDE	24" Box LOW BREAKER	16	485 SF 7,760 TOTAL SF
<i>Pistacia chinensis</i> CHINESE PISTACHE	24" Box	29	452 SF 13,108 TOTAL SF
<i>Pistacia lentiscus</i> MASTIC TREE	24" Box	18	63 SF 1,134 TOTAL SF
<i>Prosopis hybrid</i> THORNLESS MESQUITE	24" Box	28	314 SF 8,792 TOTAL SF
<i>Quercus virginiana</i> 'CATHEDRAL' OAK	24" Box	32	612 SF 19,584 TOTAL SF
<i>Ulmus parvifolia</i> 'ALLEE' ELM	24" Box	5	490 SF 2,450 TOTAL SF
<i>Washingtonia filifusta</i> CALIFORNIA FAN PALM - HYBRID	16'	13	150 SF 1,950 TOTAL SF

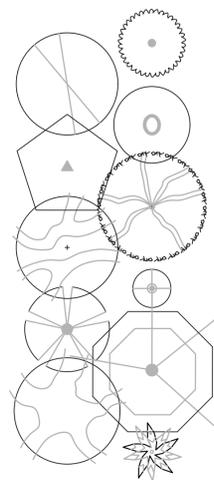

LANDSCAPE KEYNOTES

- 1 FIRE HYDRANT - TREES AND SHRUBS TO MAINTAIN A 3'-0" CLEARANCE
- 2 EXISTING LANDSCAPE TO REMAIN
- 3 BIKE PARKING
- 4 STAMPED ASPHALT
- 5 CORNER MONUMENT SIGN - SEE ARCH PLANS
- 6 PEDESTRIAN PORTAL - SEE DETAIL 1, SHEET L3.03

SITE DATA

TOTAL SITE AREA:	287,060 S.F.
TOTAL CANOPY COVERAGE AREA:	63,754 S.F. (22% OF TOTAL SITE)

SHRUBS & ACCENTS
BOTANICAL / COMMON NAME

- Ambrosia deltoidea*
TRIANGLE LEAF BURSAGE
- Bougainvillea 'Rosenka'*
BOUGAINVILLEA
- Caesalpinia pulcherrima*
RED BIRD-OF-PARADISE
- Calliandra californica*
RED FAIRY DUSTER
- Callistemon viminalis* 'Better John'
BETTER JOHN BOTTLE BRUSH
- Callistemon viminalis* 'CV01' Slim
SLIM DWARF BOTTLEBRUSH
- Cassia artemesoides* 'Silver'
SILVER CASSIA
- Dodonaea viscosa*
GREEN HOPBUSH
- Eriocameria laricina*
TURPENTINE BUSH
- Hibiscus rosa-sinensis* diamond head
DOUBLE RED HIBISCUS
- Justicia californica*
RED CHUPAROSA
- Larrea tridentata*
CREOSOTE
- Leucophyllum frutescens* 'compacta'
COMPACT TEXAS SAGE
- Leucophyllum langmaniae*
LITTLE LYNN PPAF
- Myrtus communis* 'compacta'
DWARF MYRTLE
- Olea europaea* 'Little Ollie'
LITTLE OLLIE OLIVE
- Perovskia atriplicifolia*
RUSSIAN SAGE
- Simmondsia Chinensis*
JOJOBA
- Rhus glabra*
CORAL FOUNTAIN
- Tecoma alata* 'Orange Jubilee'
ORANGE JUBILEE
- Tecoma sp.* 'Sparky'
SPARKY TECOMA
- Tecoma x 'Bells of Fire'*
BELLS OF FIRE
- Viguiera deltoidea*
GOLDENEYE
- Xylosma congestum* 'Compactum'
DWARF SHINY XYLOSMA

GROUNDCOVERS
BOTANICAL / COMMON NAME

- Eremophila prostrata*
OUTBACK SUNRISE
- Rosmarinus officinalis*
TRAILING ROSEMARY

CACTI/ ACCENTS
ITEM

- Agave americana* 'Marginata'
CENTURY PLANT
- Agave sisalana*
SISAL AGAVE
- Agave weberi*
WEBER'S AGAVE
- Aloe barbadensis*
MEDICINAL ALOE
- Bouteloua gracilis*
BLOND AMBITION
- Fouquieria splendens*
OCOTILLO
- Hesperaloe parviflora*
'STOPLIGHTS' RED YUCCA
- Hesperaloe sp.* 'Pink Parade'
PINK PARADE HESPERALOE
- Opuntia santa rita*
PURPLE PRICKLY PEAR
- Pachycereus marginatus*
MEXICAN FENCE POST CACTUS
- Pedilanthus macrocarpus*
SLIPPER PLANT
- Stenocereus thurberi*
ORGAN PIPE CACTUS
- Yucca pallida*
PALE LEAF YUCCA
- Yucca rostrata*
BEAKED YUCCA

INERTS
ITEM

- DECOMPOSED GRANITE, 2" DEEP, 3/4"
SCREENED CARMEL - BY ROCK PROS
- TURF-MID-IRON SOD
- ARTIFICIAL TURF
- CONCRETE HEADER



Contact Arizona 811 at least two full working days before you begin excavation
Call 811 or click Arizona811.com

LIV EASTMARK
5111 BRADLEY WAY
MESA, ARIZONA 85212

PROJECT NO: 24004474
DATE: 01/22/2026
DRAWN: JC, CR
REVIEWED: BA

REVISIONS

1	
2	
3	
4	
5	

PLANTING PLAN



L4.04

SHEET 9 OF 10

2ND MAJOR SITE PLAN SUBMITTAL

MATCHLINE 'A', SHEET L4.01


MATCHLINE 'C', SHEET L4.03

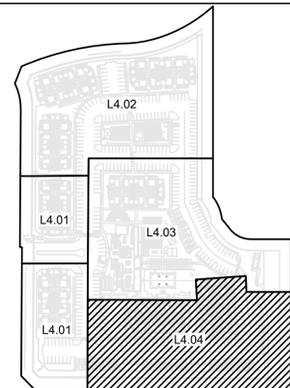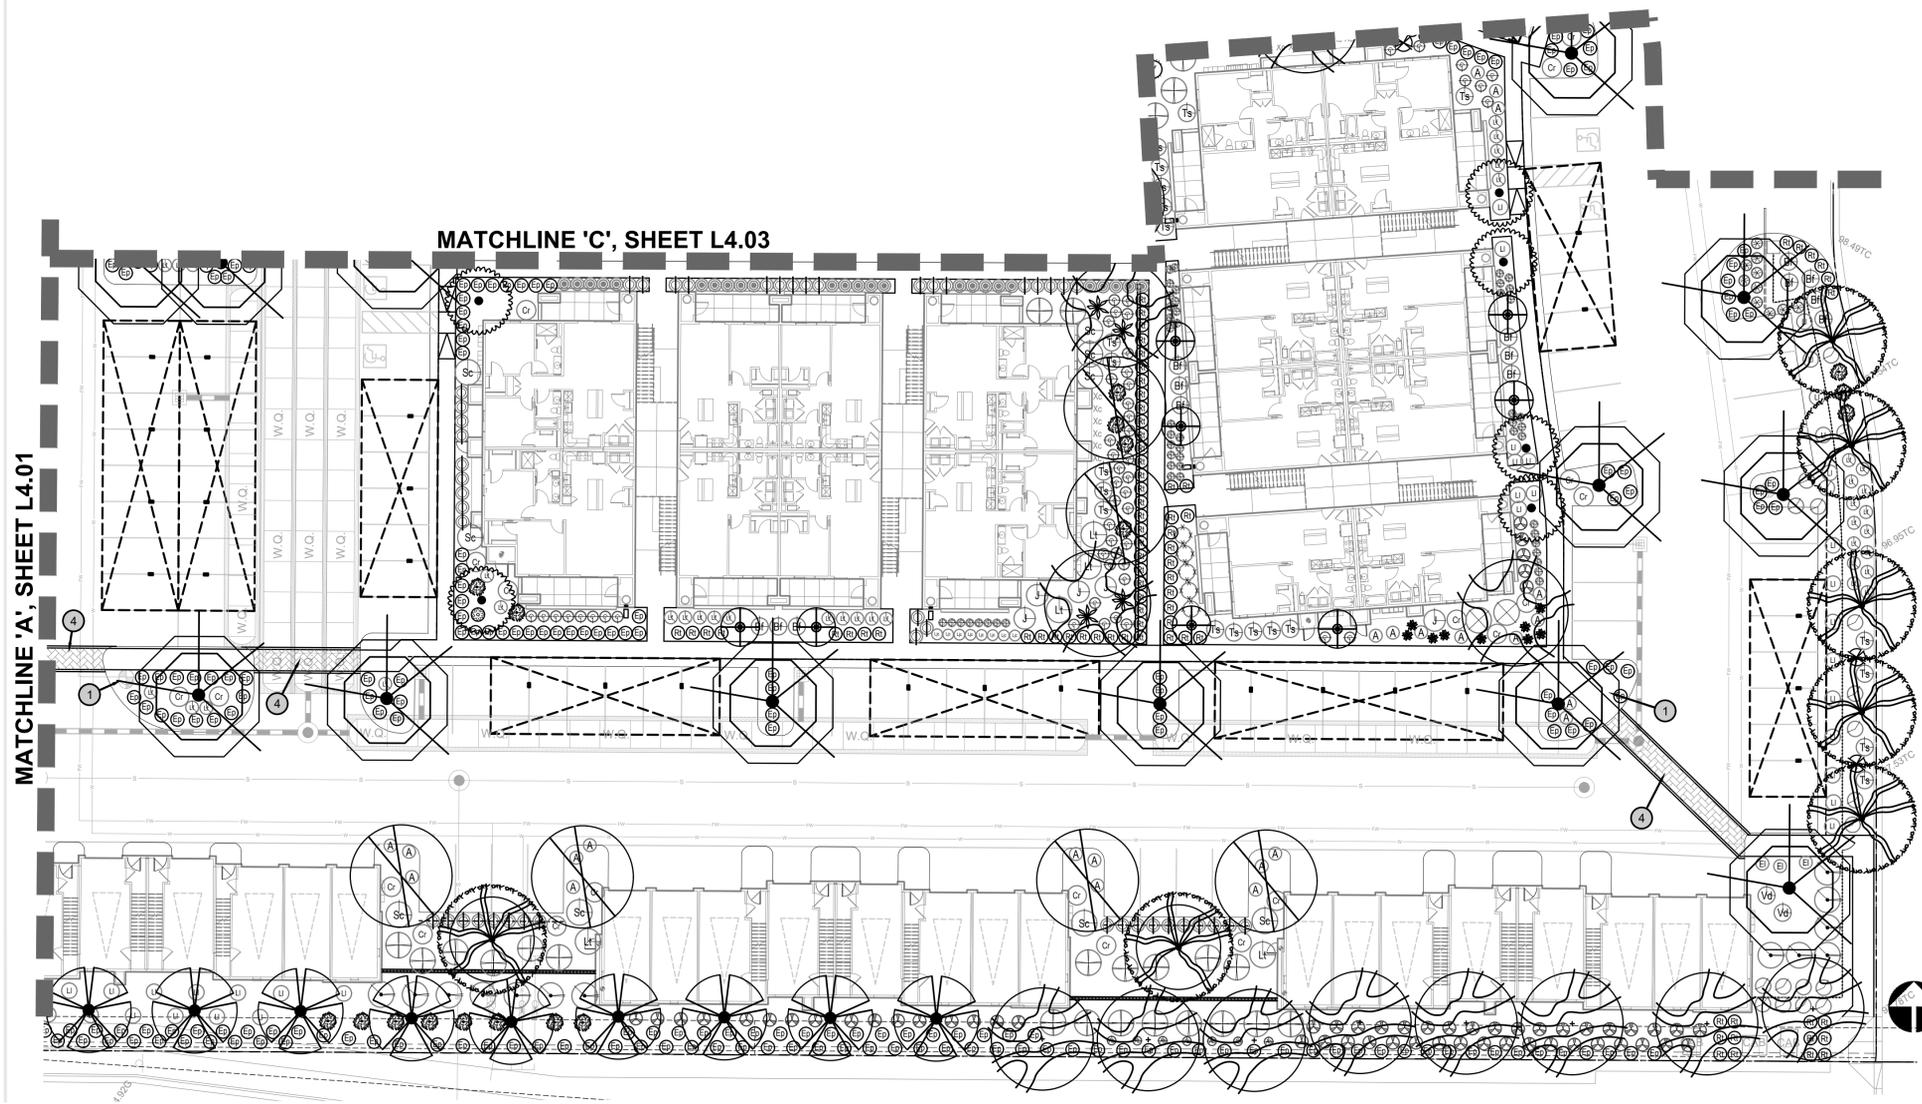

L:\24004474 - LV_Eastmark\07_LANDSCAPE_ARCHITECTURE\03_CD\02_SHEETS\4474-CD-PLANTING_PLAN_2.dwg 1/22/2026 justin.chaback

LANDSCAPE MATERIAL SCHEDULE

TREES	BOTANICAL / COMMON NAME	SIZE	QTY.	MATURE TREE CANOPY AREA
	<i>Callistemon viminalis</i> WEeping BOTTLEBRUSH	24" Box	17	176 SF 2,992 TOTAL SF
	<i>Chilopsis linearis</i> 'Bubba Jones' BUBBA JONES DESERT WILLOW	24" Box	10	452 SF 4,520 TOTAL SF
	<i>Citrus sp.</i> NAVEL ORANGE	24" Box	4	254 SF 1,106 TOTAL SF
	<i>Olneya tesota</i> IRONWOOD	24" Box	1	358 SF 358 TOTAL SF
	<i>Parkinsonia hyb.</i> 'DESERT MUSEUM' PALO VERDE LOW BREAKER	24" Box	16	485 SF 7,760 TOTAL SF
	<i>Pistacia chinensis</i> CHINESE PISTACHE	24" Box	29	452 SF 13,108 TOTAL SF
	<i>Pistacia lentiscus</i> MASTIC TREE	24" Box	18	63 SF 1,134 TOTAL SF
	<i>Prosopis hybrid</i> THORNLESS MESQUITE	24" Box	28	314 SF 8,792 TOTAL SF
	<i>Quercus virginiana</i> 'CATHEDRAL' OAK	24" Box	32	612 SF 19,584 TOTAL SF
	<i>Ulmus parvifolia</i> 'ALLEE' ELM	24" Box	5	490 SF 2,450 TOTAL SF
	<i>Washingtonia filifusta</i> CALIFORNIA FAN PALM - HYBRID	16'	13	150 SF 1,950 TOTAL SF

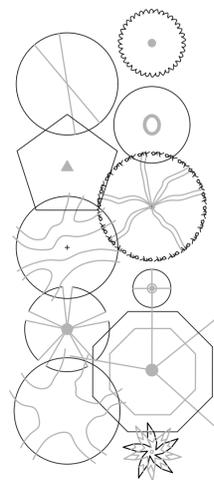

LANDSCAPE KEYNOTES

- 1 FIRE HYDRANT - TREES AND SHRUBS TO MAINTAIN A 3'-0" CLEARANCE
- 2 EXISTING LANDSCAPE TO REMAIN
- 3 BIKE PARKING
- 4 STAMPED ASPHALT
- 5 CORNER MONUMENT SIGN - SEE ARCH PLANS
- 6 PEDESTRIAN PORTAL - SEE DETAIL 1, SHEET L3.03

SITE DATA

TOTAL SITE AREA:	287,060 S.F.
TOTAL CANOPY COVERAGE AREA:	63,754 S.F. (22% OF TOTAL SITE)

SHRUBS & ACCENTS

BOTANICAL / COMMON NAME
<i>Ambrosia deltoidea</i> TRIANGLE LEAF BURSAGE
<i>Bougainvillea 'Rosenka'</i> BOUGAINVILLEA
<i>Caesalpinia pulcherrima</i> RED BIRD-OF-PARADISE
<i>Calliandra californica</i> RED FAIRY DUSTER
<i>Callistemon viminalis</i> 'Better John' BETTER JOHN BOTTLE BRUSH
<i>Callistemon viminalis</i> 'CV01' Slim SLIM DWARF BOTTLEBRUSH
<i>Cassia artemesoides</i> 'Silver' SILVER CASSIA
<i>Dodonaea viscosa</i> GREEN HOPBUSH
<i>Eriocameria laricina</i> TURPENTINE BUSH
<i>Hibiscus rosa-sinensis</i> diamond head DOUBLE RED HIBISCUS
<i>Justicia californica</i> RED CHUPAROSA
<i>Larrea tridentata</i> CREOSOTE
<i>Leucophyllum frutescens</i> 'compacta' COMPACT TEXAS SAGE
<i>Leucophyllum langmaniae</i> LITTLE LYNN PPAF
<i>Myrtus communis</i> 'compacta' DWARF MYRTLE
<i>Olea europaea</i> 'Little Olive' LITTLE OLLIE OLIVE
<i>Perovskia atriplicifolia</i> RUSSIAN SAGE
<i>Simmondsia Chinensis</i> JOJOBA
<i>Russelia equisetiformis</i> CORAL FOUNTAIN
<i>Tecoma alata</i> 'Orange Jubilee' ORANGE JUBILEE
<i>Tecoma sp.</i> 'Sparky' SPARKY TECOMA
<i>Tecoma x 'Bells of Fire'</i> BELLS OF FIRE
<i>Viguiera deltoidea</i> GOLDENEYE
<i>Xylosma congestum</i> 'Compactum' DWARF SHINY XYLOSMA

GROUNDCOVERS



BOTANICAL / COMMON NAME
<i>Eremophila prostrata</i> OUTBACK SUNRISE
<i>Rosmarinus officinalis</i> TRAILING ROSEMARY

CACTI/ ACCENTS

ITEM
<i>Agave americana</i> 'Marginata' CENTURY PLANT
<i>Agave sisalana</i> SISAL AGAVE
<i>Agave weberi</i> WEBER'S AGAVE
<i>Aloe barbadensis</i> MEDICINAL ALOE
<i>Bouteloua gracilis</i> BLOND AMBITION
<i>Fouquieria splendens</i> OCOTILLO
<i>Hesperaloe parviflora</i> 'STOPLIGHTS' RED YUCCA
<i>Hesperaloe sp.</i> 'Pink Parade' PINK PARADE HESPERALOE
<i>Opuntia santa rita</i> PURPLE PRICKLY PEAR
<i>Pachycereus marginatus</i> MEXICAN FENCE POST CACTUS
<i>Pedilanthus macrocarpus</i> SLIPPER PLANT
<i>Stenocereus thurberi</i> ORGAN PIPE CACTUS
<i>Yucca pallida</i> PALE LEAF YUCCA
<i>Yucca rostrata</i> BEAKED YUCCA

INERTS

ITEM
DECOMPOSED GRANITE, 2" DEEP, 3/4" SCREENED CARMEL - BY ROCK PROS
TURF-MID-IRON SOD
ARTIFICIAL TURF
CONCRETE HEADER

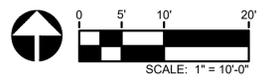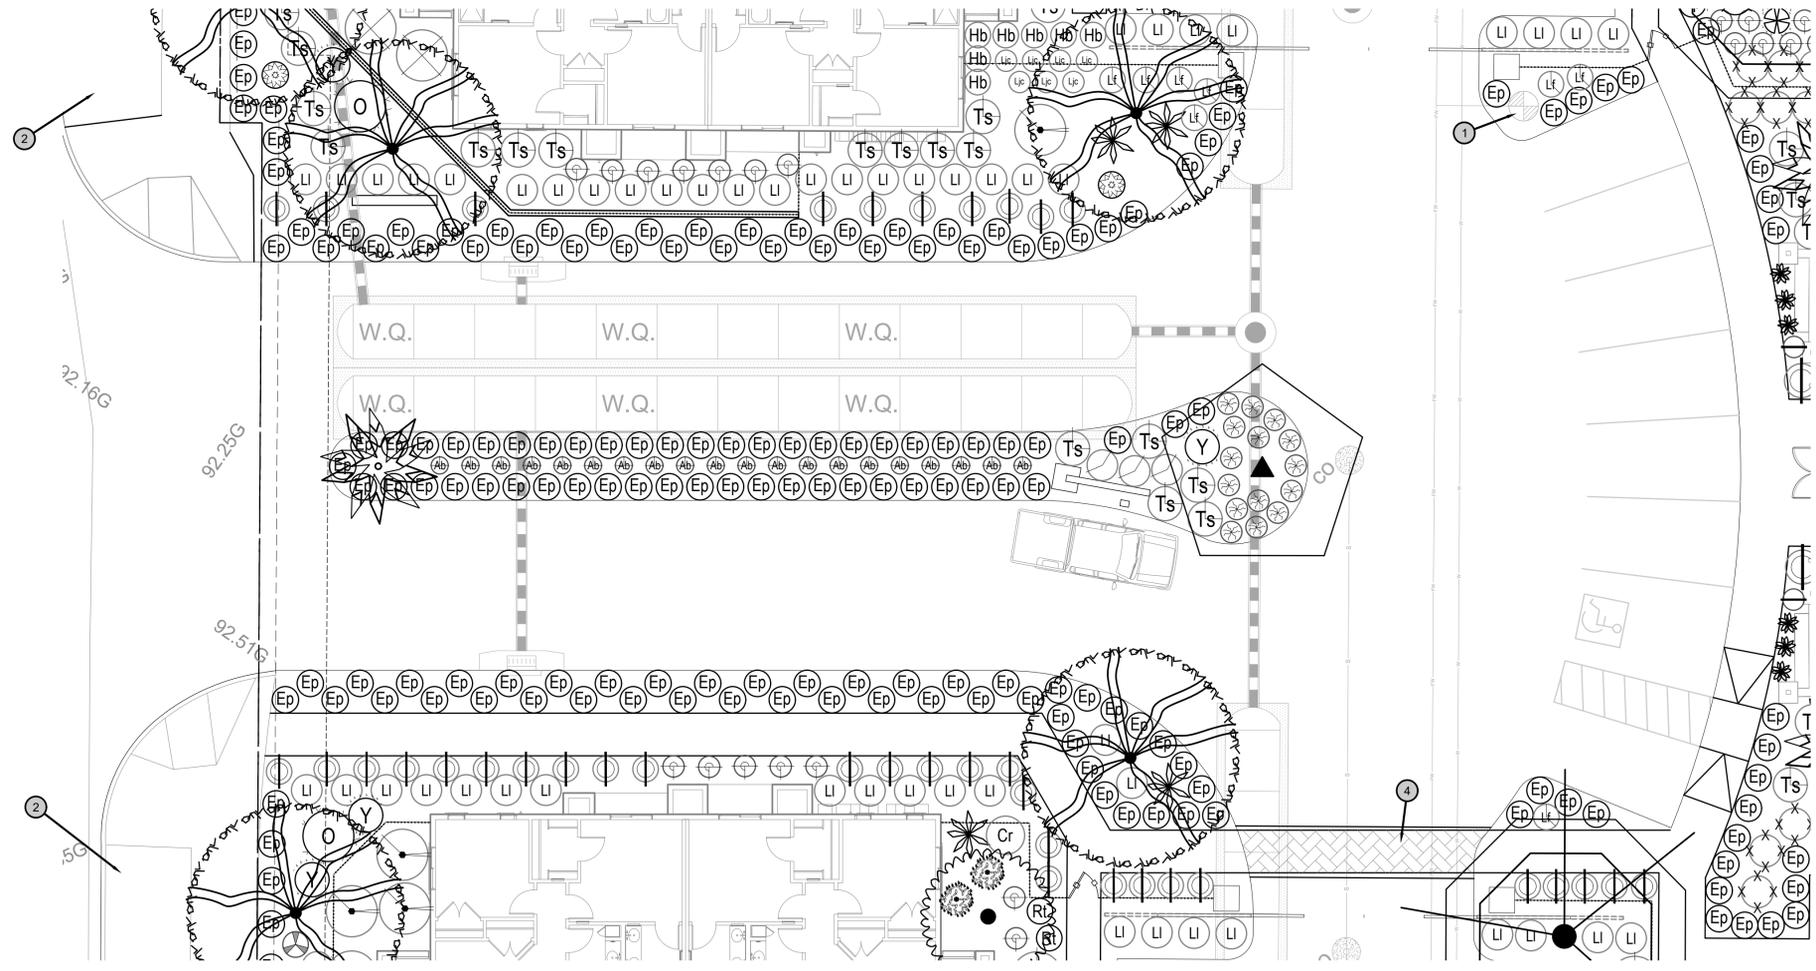

LIV EASTMARK
5111 BRADLEY WAY
MESA, ARIZONA 85212

PROJECT NO: 24004474
DATE: 01/22/2026
DRAWN: JC, CR
REVIEWED: BA

REVISIONS

1	
2	
3	
4	
5	

PLANTING PLAN

L4.05

L:\24004474 - LIV Eastmark\07 LANDSCAPE ARCHITECTURE\03 CD\02 SHEETS\4474-CD-PLANTING PLAN_2.dwg 1/22/2026 justin chaback

2ND MAJOR SITE PLAN SUBMITTAL