


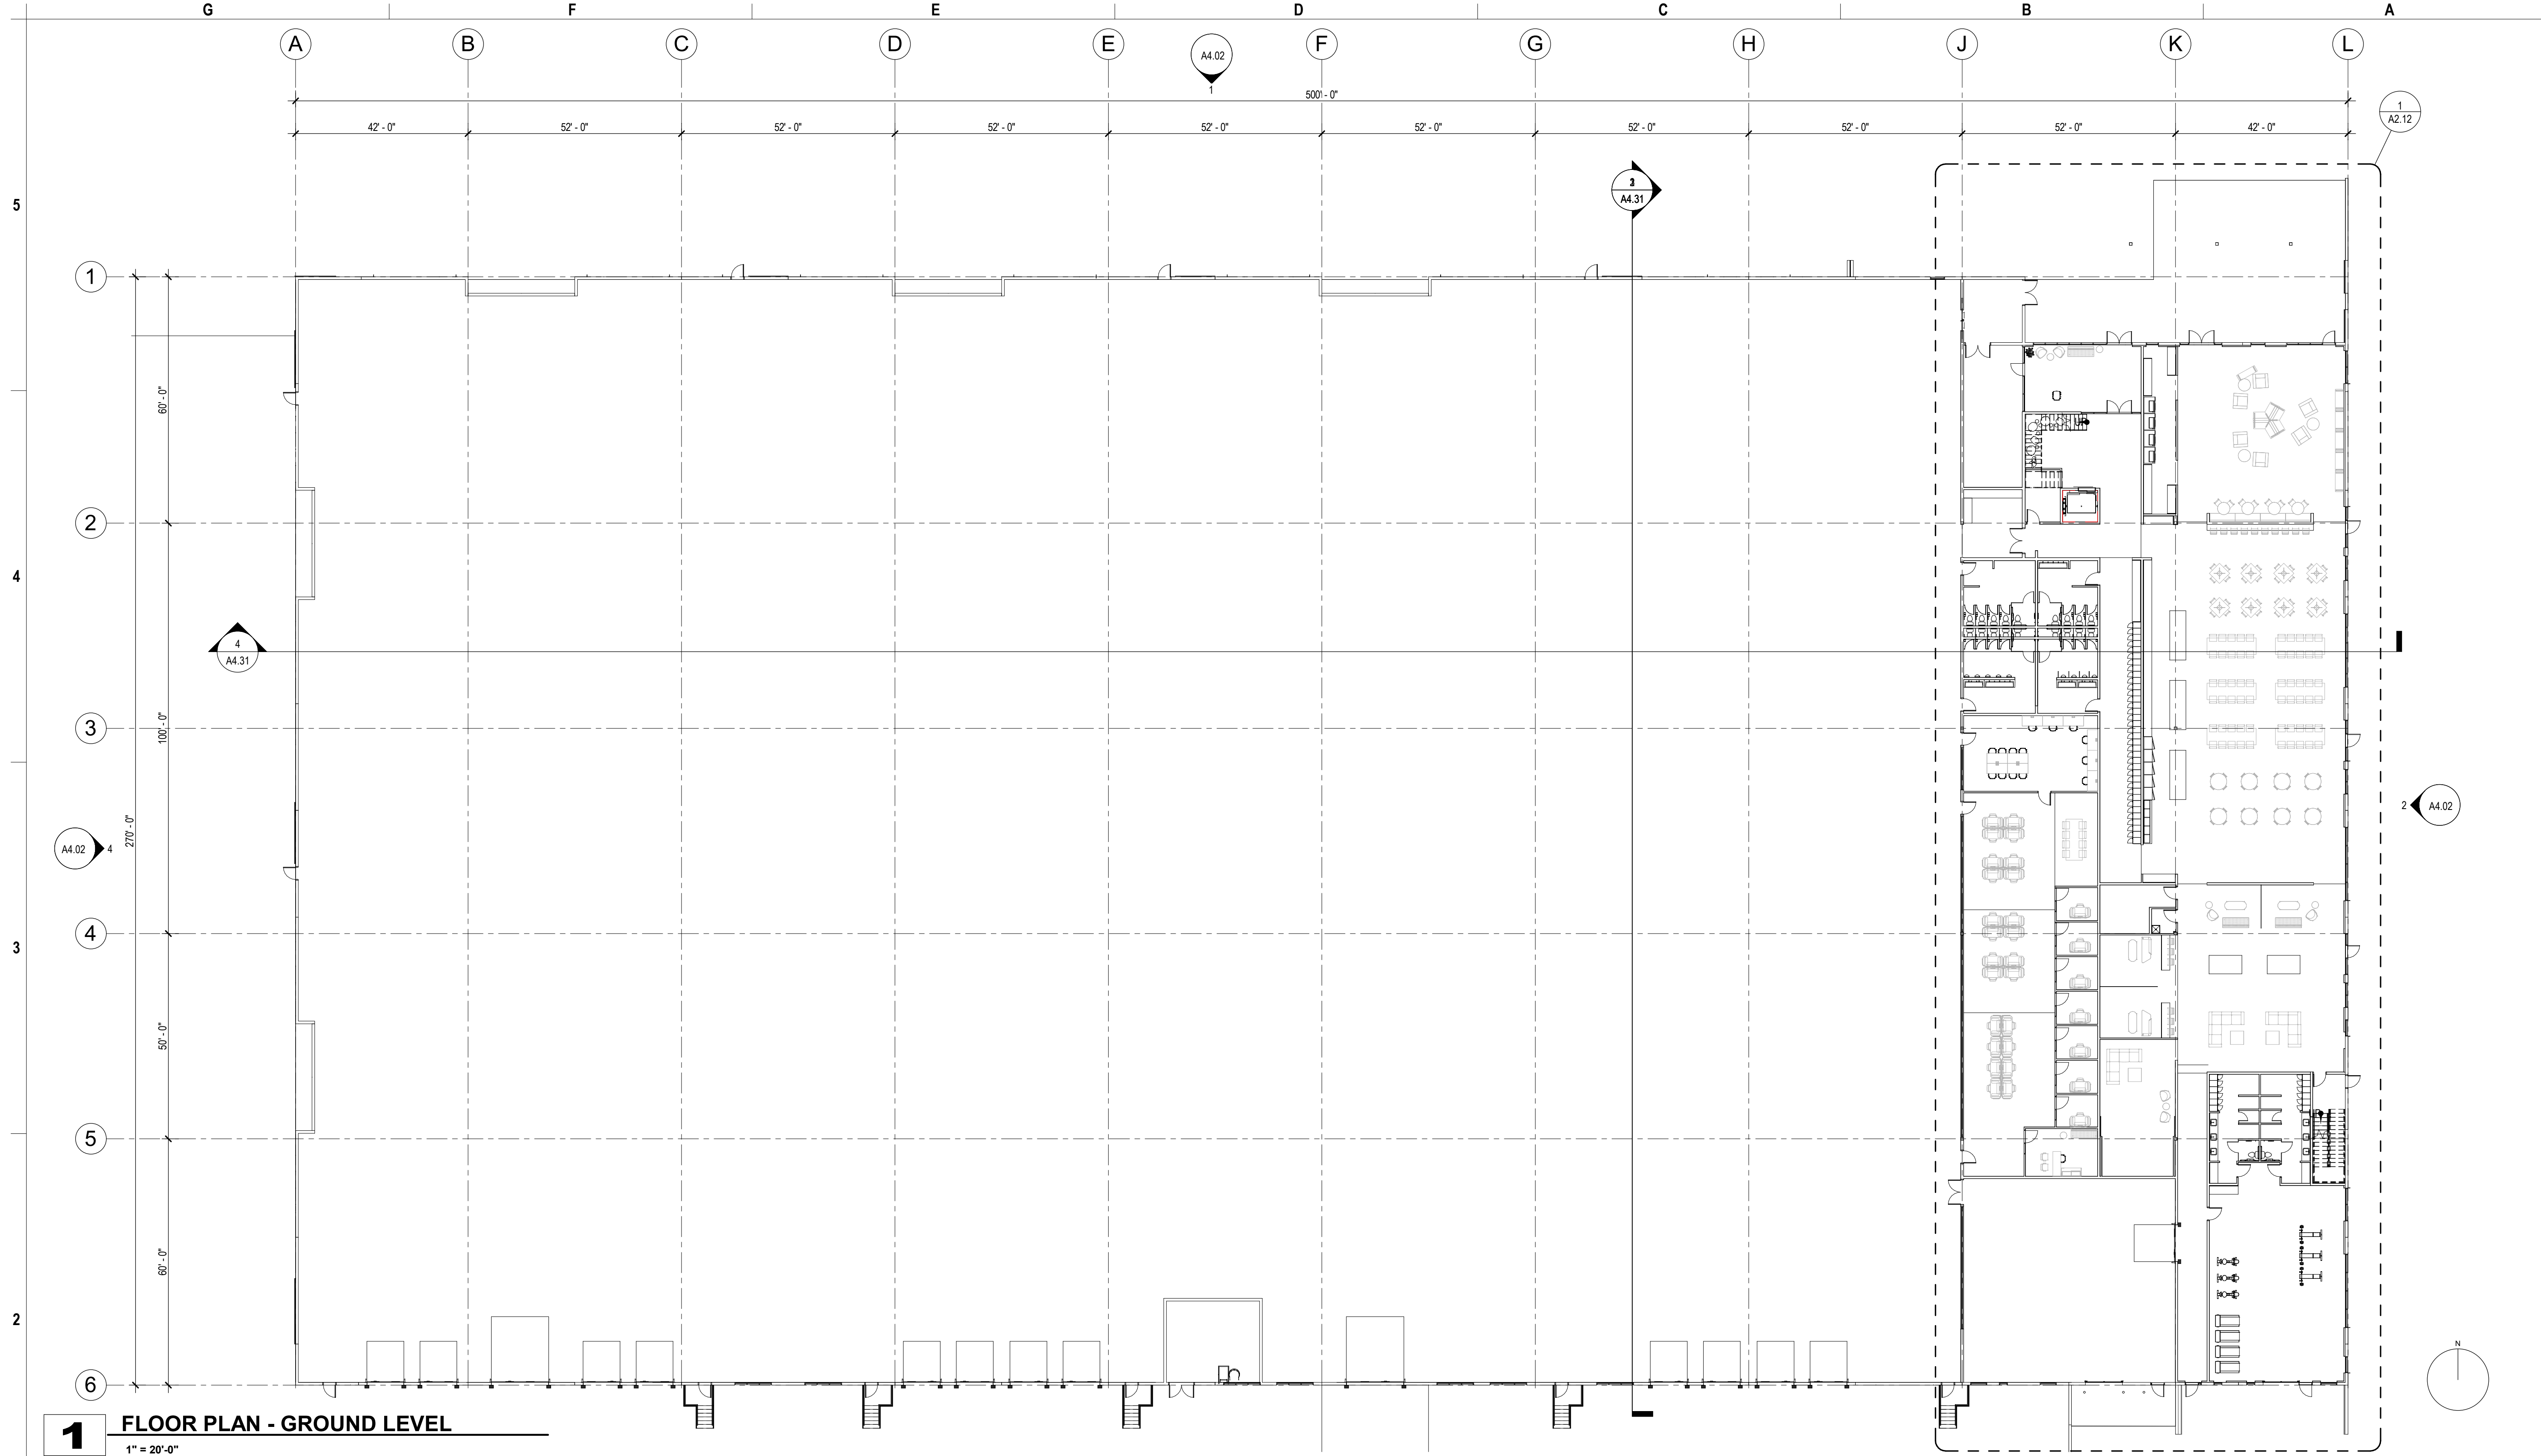

GENERAL FINISH & CORE SHELL NOTES

- 1. SLAB -** REFERENCE STRUCTURAL DRAWINGS FOR SLAB THICKNESS. CONCRETE SLAB ON GRADE OVER 15 MIL. VAPOR BARRIER OVER 4" ABC. REFERENCE PLAN FOR EXTENTS OF VAPOR BARRIER.
- 2. PAINT -** ASSUME STANDARD WHITE PAINT FOR INSIDE FACES OF TILT PANELS AND INTERIOR PARTITIONS UNLESS OTHERWISE NOTED. COLUMNS YELLOW FROM FINISH FLOOR TO +10'-0"; COLUMNS WHITE FROM +10'-0" TO STRUCTURE ABOVE.
- 3. CEILINGS -** OPEN TO DECK ALL AREAS (SHELL CONDITION) UNLESS OTHERWISE NOTED. REFERENCE REFLECTED CEILING PLAN(S)
- 4. DOORS -** REFER TO DOOR SCHEDULE (A9.2.X SERIES) FOR DOOR TYPES, DIMENSIONS, MATERIALS, TYPICAL DETAILS, & HARDWARE INFORMATION.
- DOCK DOORS: -PROVIDE (2) DOCK BUMPERS AT EACH DOCK.
-PROVIDE OMEGA 48" "Z-GUARDS" AT ALL INTERIOR SIDE OVERHEAD DOOR JAMBS (TYP.)
- 5. STOREFRONT -** BLACK ANODIZED ALUMINUM STOREFRONT SEE GLAZING ELEVATIONS FOR MULLION LAYOUT. GLAZING TO BE SOLARBAN 60, LOW-E SOLAR COOL, SOLAR BLUE
- 6. ROOF -** **R-38 MIN. TOTAL** - BATT INSULATION W/ WHITE SCRIM UNDER PANELIZED WOOD ROOF DECK SYSTEM. MIN. SLOPE 1/4"/12"

AREA CALCULATIONS

BUILDING AREA - GROSS

NAME	GROSS AREA
[AREA UP TO OUTSIDE FACE OF BLDG PERIMETER]	
LEVEL 1	134925 SF
LEVEL 2	23823 SF

[AREA UP TO **INSIDE** FACE OF BLDG PERIMETER]

REFERENCE KEYNOTES

GENERAL DRAWING NOTES

- A. REFER TO THE A0.X SERIES DRAWINGS FOR ARCHITECTURAL GENERAL NOTES, MATERIAL SYMBOLS, ABBREVIATIONS, AND DIMENSIONING CONVENTIONS USED ON THIS DRAWING.
- B. FOR BASIC LIFE SAFETY AND CODE INFORMATION APPLYING TO THIS PROJECT, REFER TO G.X SERIES LOCATED PER THE PROJECT DRAWING INDEX.
- C. REFER TO A3.X.X SERIES FOR REFLECTED CEILING PLAN
- D. REFER TO A5.X.X SERIES FOR ENCLOSURE INFORMATION, PARTITION SYSTEMS TYPES AND DETAILS.
- E. [APPLICABLE FOR FOR INTERIOR SCOPE ONLY] - REFER TO THE A9.X.X SERIES DRAWINGS FOR INTERIOR DETAILS, TYPES, AND DETAILS.
- F. [APPLICABLE FOR FOR INTERIOR SCOPE ONLY] - REFER TO THE 'A' SERIES DRAWINGS FOR INTERIOR FINISH INFORMATION.
- G. [APPLICABLE FOR FOR INTERIOR SCOPE ONLY] - REFER TO THE 'A' SERIES DRAWINGS FOR INTERIOR FURNISHING INFORMATION.

ISSUE / REVISION LOG


#	DESCRIPTION	DATE
---	-------------	------

ISSUE DATE:

PROJECT NO:

PROJECT MANAGER:

NOT FOR CONSTRUCTION

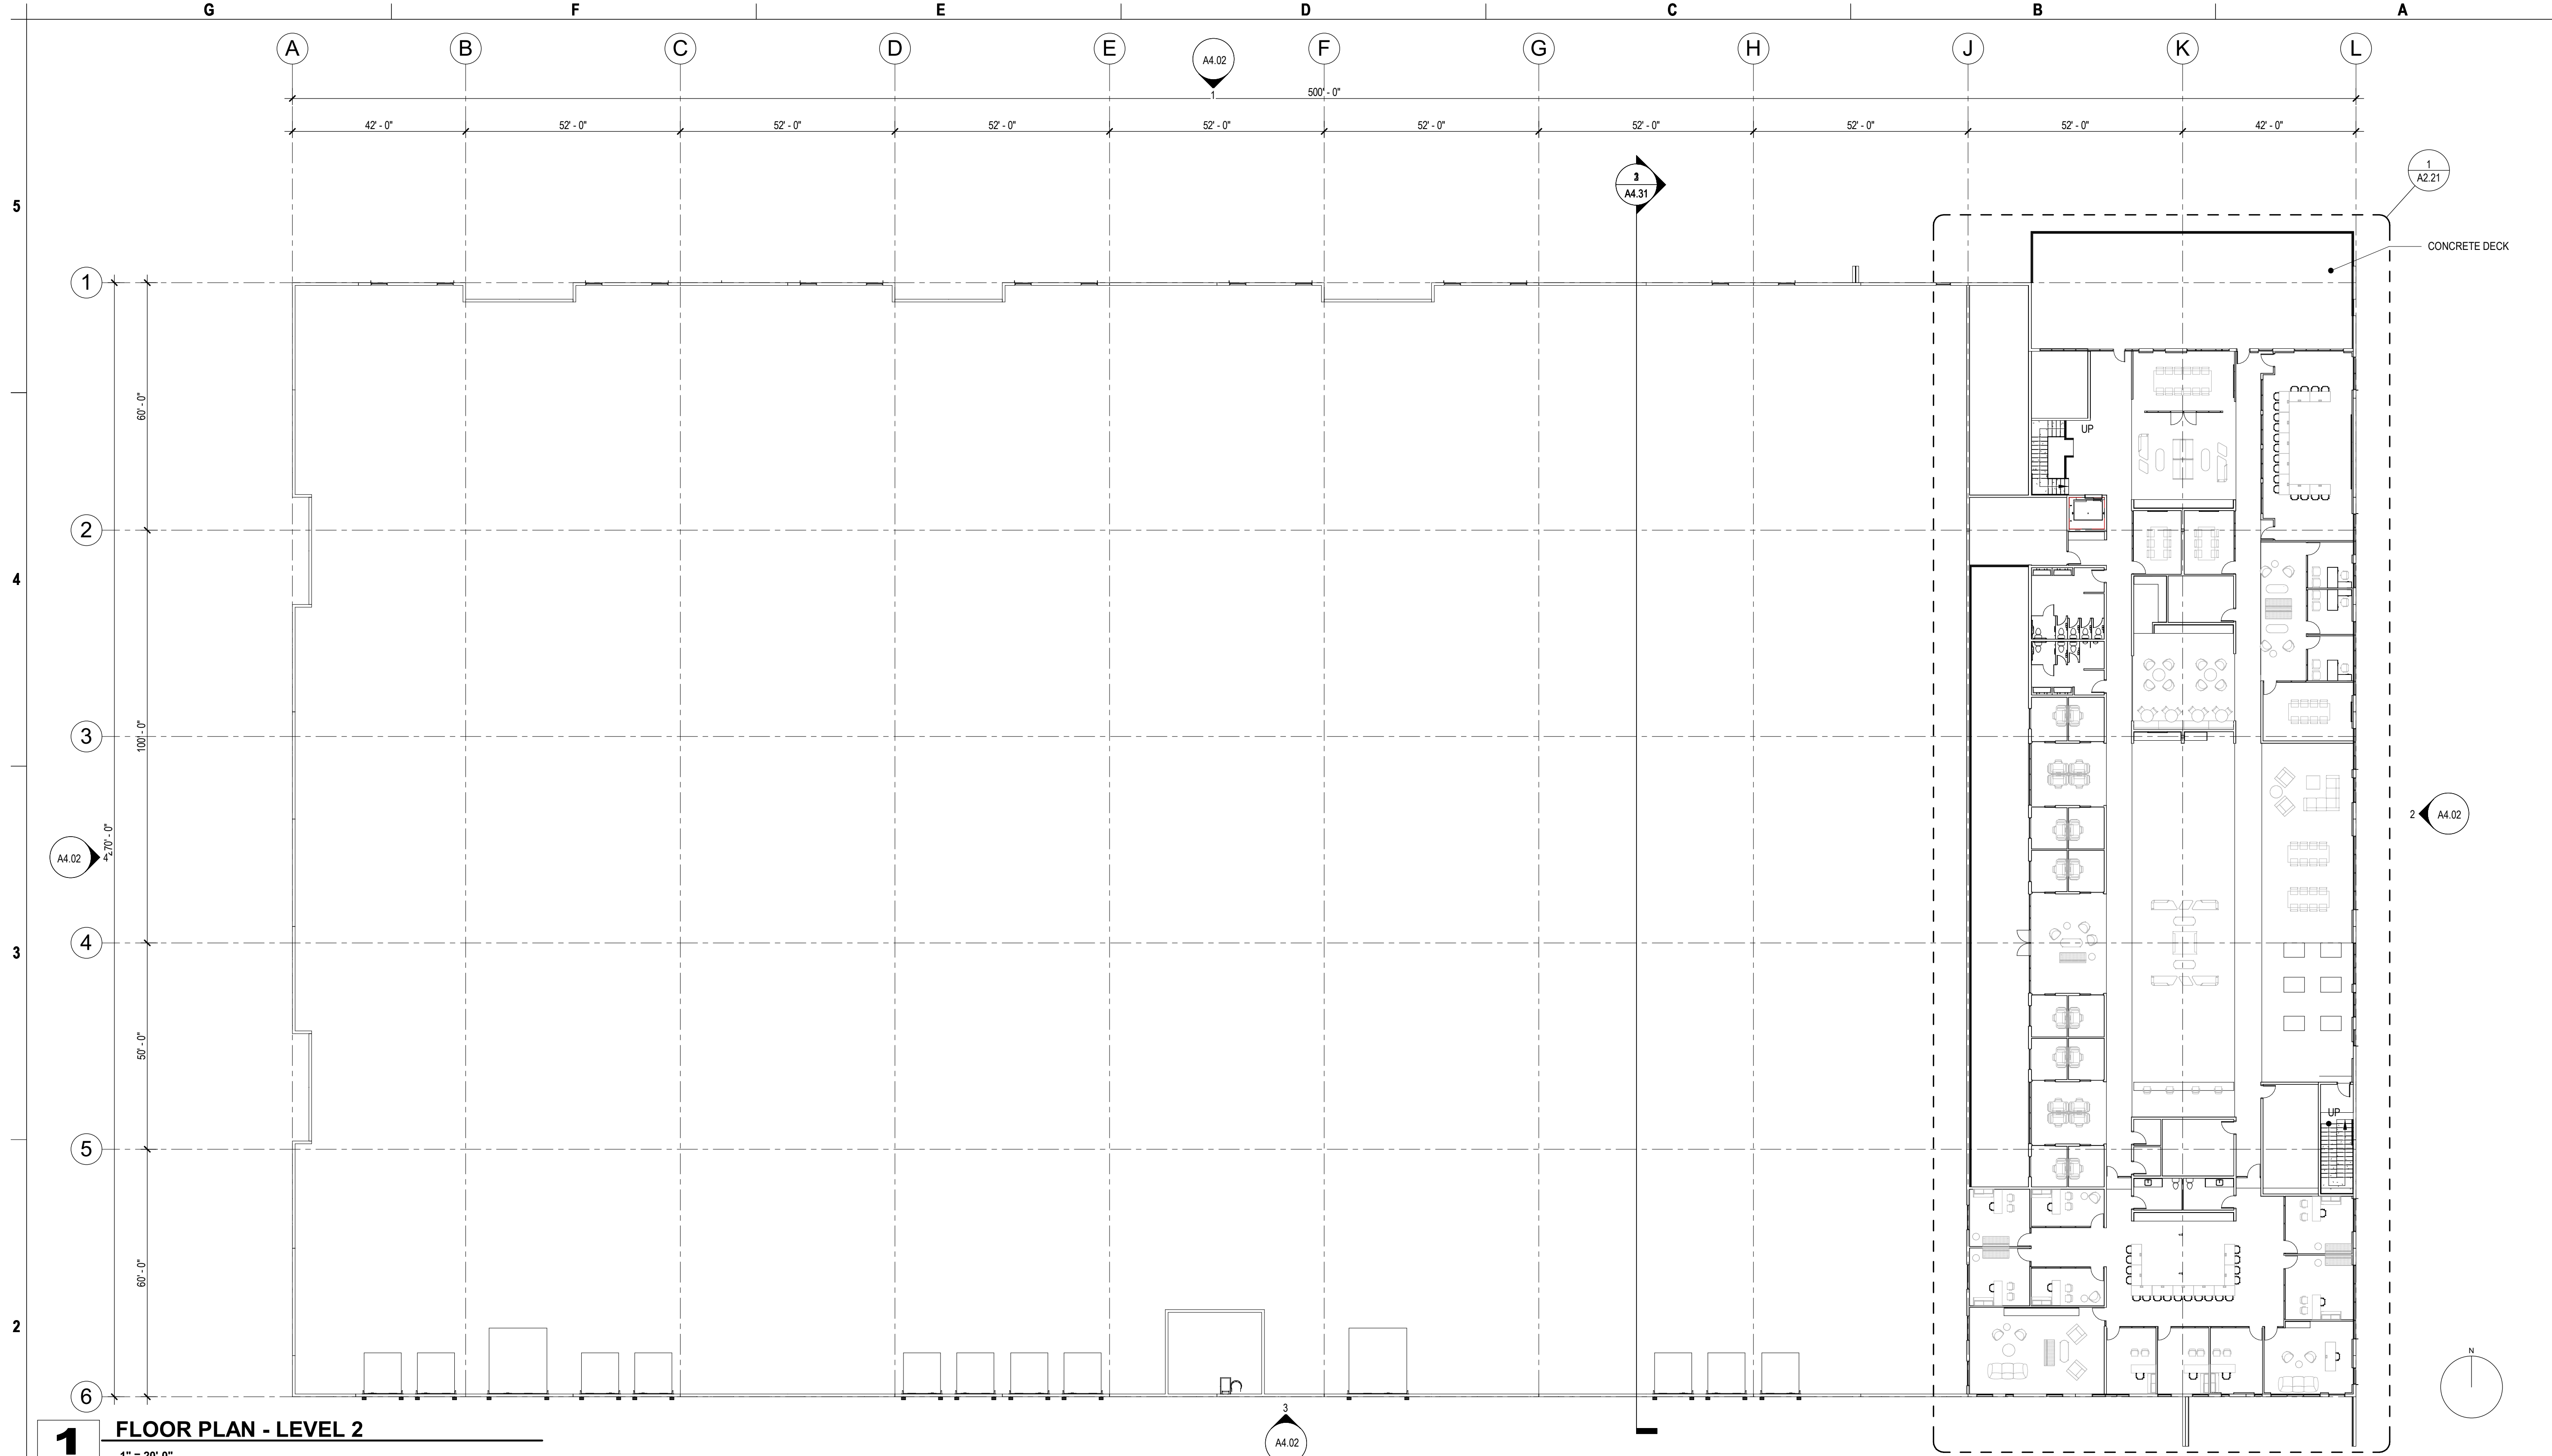

1 FLOOR PLAN - LEVEL 2
1" = 20'-0"

GENERAL FINISH & CORE SHELL NOTES

- 1. SLAB -** REFERENCE STRUCTURAL DRAWINGS FOR SLAB THICKNESS. CONCRETE SLAB ON GRADE OVER 15 MIL. VAPOR BARRIER OVER 4" ABC. REFERENCE PLAN FOR EXTENTS OF VAPOR BARRIER.
- 2. PAINT -** ASSUME STANDARD WHITE PAINT FOR INSIDE FACES OF TILT PANELS AND INTERIOR PARTITIONS UNLESS OTHERWISE NOTED. COLUMNS YELLOW FROM FINISH FLOOR TO +10'-0"; COLUMNS WHITE FROM +10'-0" TO STRUCTURE ABOVE.
- 3. CEILINGS -** OPEN TO DECK ALL AREAS (SHELL CONDITION) UNLESS OTHERWISE NOTED. REFERENCE REFLECTED CEILING PLAN(S)
- 4. DOORS -** REFER TO DOOR SCHEDULE (A9.2.X SERIES) FOR DOOR TYPES, DIMENSIONS, MATERIALS, TYPICAL DETAILS, & HARDWARE INFORMATION.
- DOCK DOORS: -PROVIDE (2) DOCK BUMPERS AT EACH DOCK.
-PROVIDE OMEGA 48" "Z-GUARDS" AT ALL INTERIOR SIDE OVERHEAD DOOR JAMBS (TYP.)
- 5. STOREFRONT-** BLACK ANODIZED ALUMINUM STOREFRONT SEE GLAZING ELEVATIONS FOR MULLION LAYOUT. GLAZING TO BE SOLARBAN 60, LOW-E SOLAR COOL, SOLAR BLUE
- 6. ROOF-** **R-38 MIN. TOTAL** - BATT INSULATION W/ WHITE SCRIM UNDER PANELIZED WOOD ROOF DECK SYSTEM. MIN. SLOPE 1/4"/12"

AREA CALCULATIONS

BUILDING AREA - GROSS

NAME	GROSS AREA
[AREA UP TO <u>OUTSIDE</u> FACE OF BLDG PERIMETER]	
LEVEL 1	134925 SF
LEVEL 2	23823 SF

[AREA UP TO INSIDE FACE OF BLDG PERIMETER]

REFERENCE KEYNOTES

GENERAL DRAWING NOTES

- A. REFER TO THE A0.X SERIES DRAWINGS FOR ARCHITECTURAL GENERAL NOTES, MATERIAL SYMBOLS, ABBREVIATIONS, AND DIMENSIONING CONVENTIONS USED ON THIS DRAWING.
- B. FOR BASIC LIFE SAFETY AND CODE INFORMATION APPLYING TO THIS PROJECT, REFER TO G.X SERIES LOCATED PER THE PROJECT DRAWING INDEX.
- C. REFER TO A3.X.X SERIES FOR REFLECTED CEILING PLAN
- D. REFER TO A5.X.X SERIES FOR ENCLOSURE INFORMATION, PARTITION SYSTEMS TYPES AND DETAILS.
- E. [APPLICABLE FOR FOR INTERIOR SCOPE ONLY] - REFER TO THE A9.X.X SERIES DRAWINGS FOR INTERIOR DETAILS, TYPES, AND DETAILS.
- F. [APPLICABLE FOR FOR INTERIOR SCOPE ONLY] - REFER TO THE "AF" SERIES DRAWINGS FOR INTERIOR FINISH INFORMATION.
- G. [APPLICABLE FOR FOR INTERIOR SCOPE ONLY] - REFER TO THE "AI" SERIES DRAWINGS FOR INTERIOR FURNISHING INFORMATION.