



EXHIBIT 2C: SITE PLAN






EXHIBIT 5.3: CIRCULATION PLAN





EXHIBIT 6A: MASTER TRANSPORATION PLAN



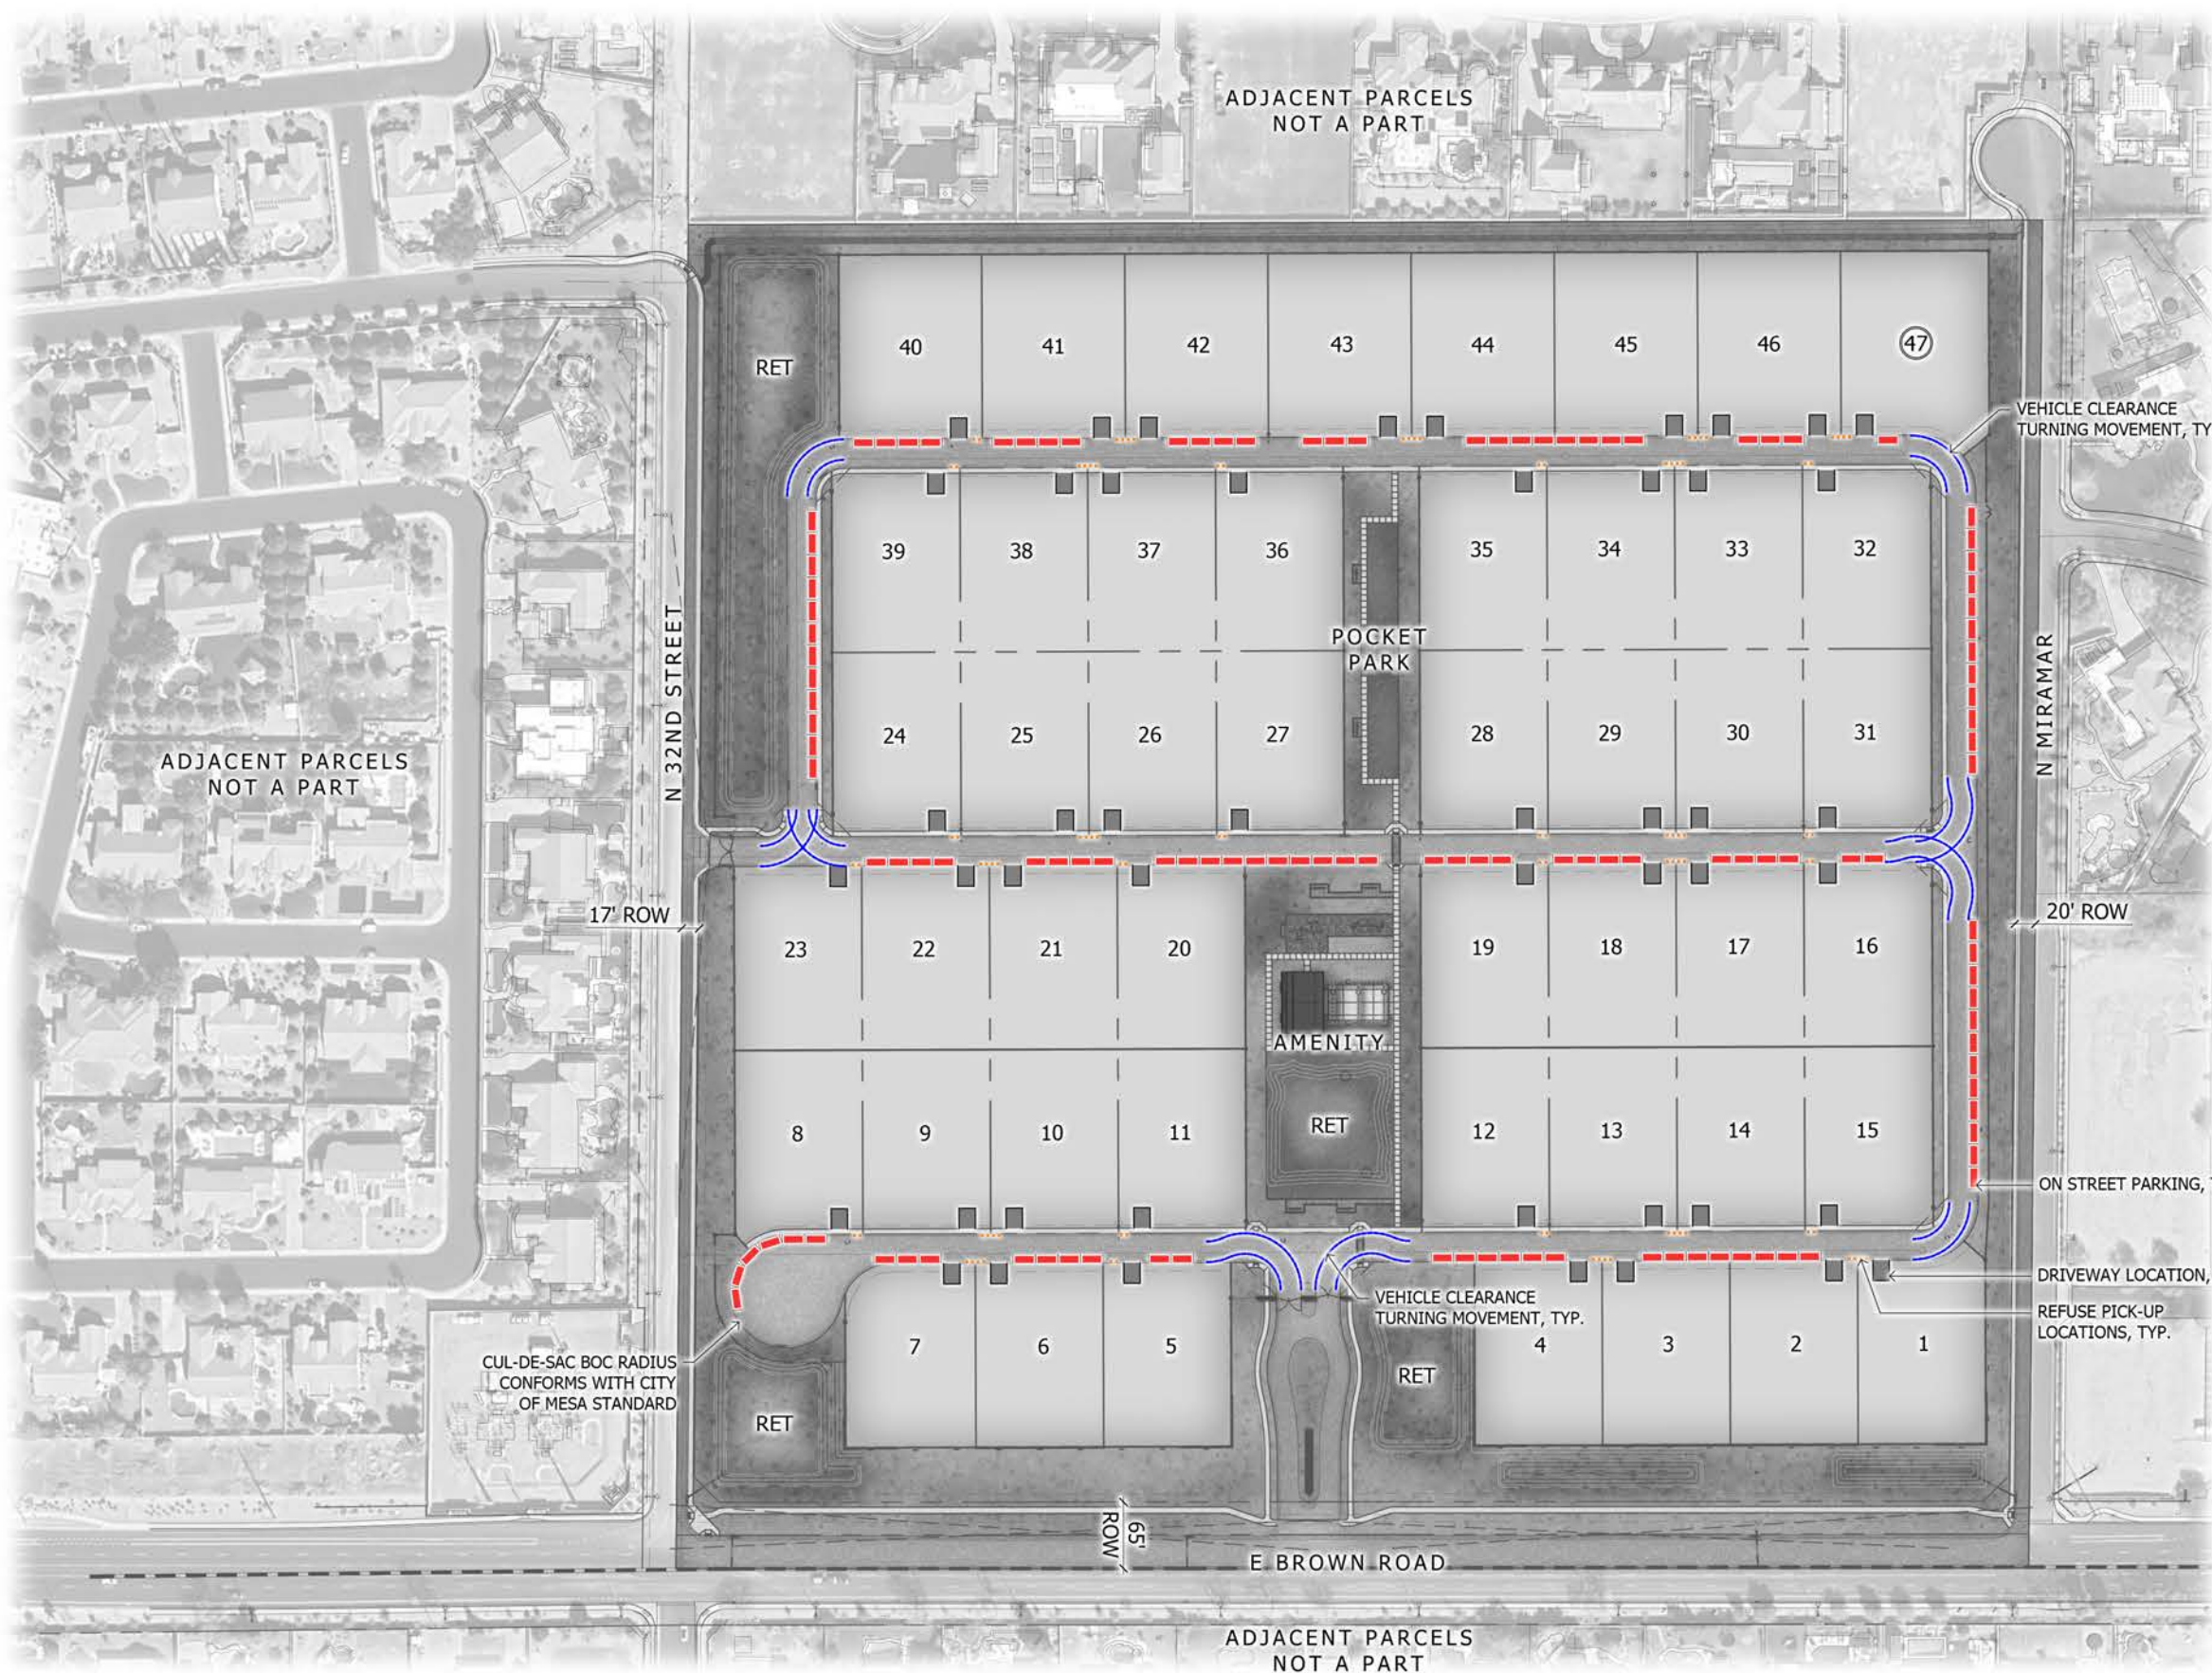


REQUIRED PARKING		
DESCRIPTION	SPACES PER UNIT	PARKING SPACES
SINGLE-FAMILY DETACHED RESIDENCE (125'x180')	2	94
TOTAL REQUIRED PARKING		94
PROVIDED PARKING		
DESCRIPTION	PROVIDED	
GARAGE PARKING	94	
DRIVEWAY PARKING	47	
ON STREET PARKING	124	
TOTAL PROVIDED PARKING		265

LEGEND

- ON-STREET PARKING
- REFUSE PICK-UP LOCATIONS
- DRIVEWAY LOCATIONS
- VEHICLE CLEARANCE TURNING MOVEMENT


NOTE: GRAPHIC SHOWS CONCEPTUAL INFORMATION AND IS SUBJECT TO CHANGE. ACTUAL LOCATIONS AND CONFIGURATIONS TO BE DEFINED AT THE TIME OF SUBDIVISION PLAT OR SITE PLAN SUBMITTAL.

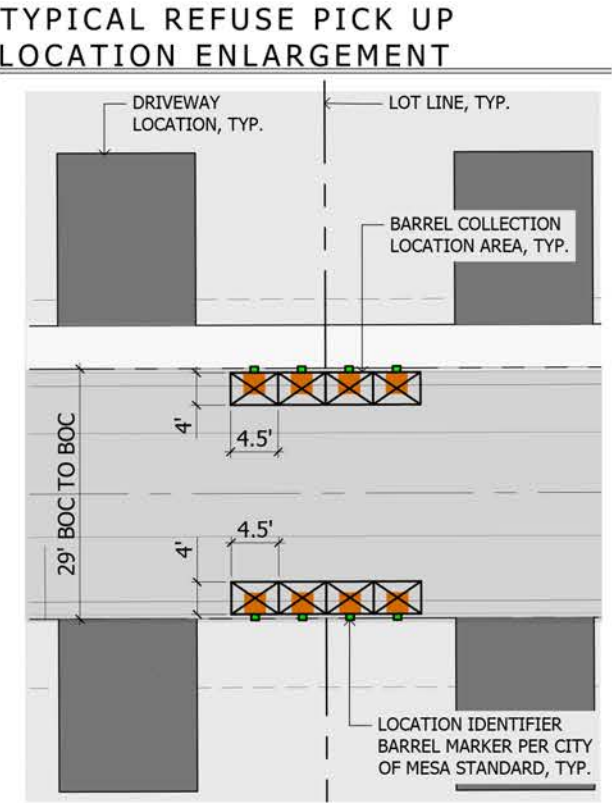

NOTE: REFUSE BARREL STORAGE FOR EACH RESIDENCE SHALL BE LOCATED WITHIN THE SIDE YARD OF THE LOT AND SCREENED BEHIND THE PERIMETER FENCE OF EACH HOME.

EXHIBIT 6C: PARKING PLAN



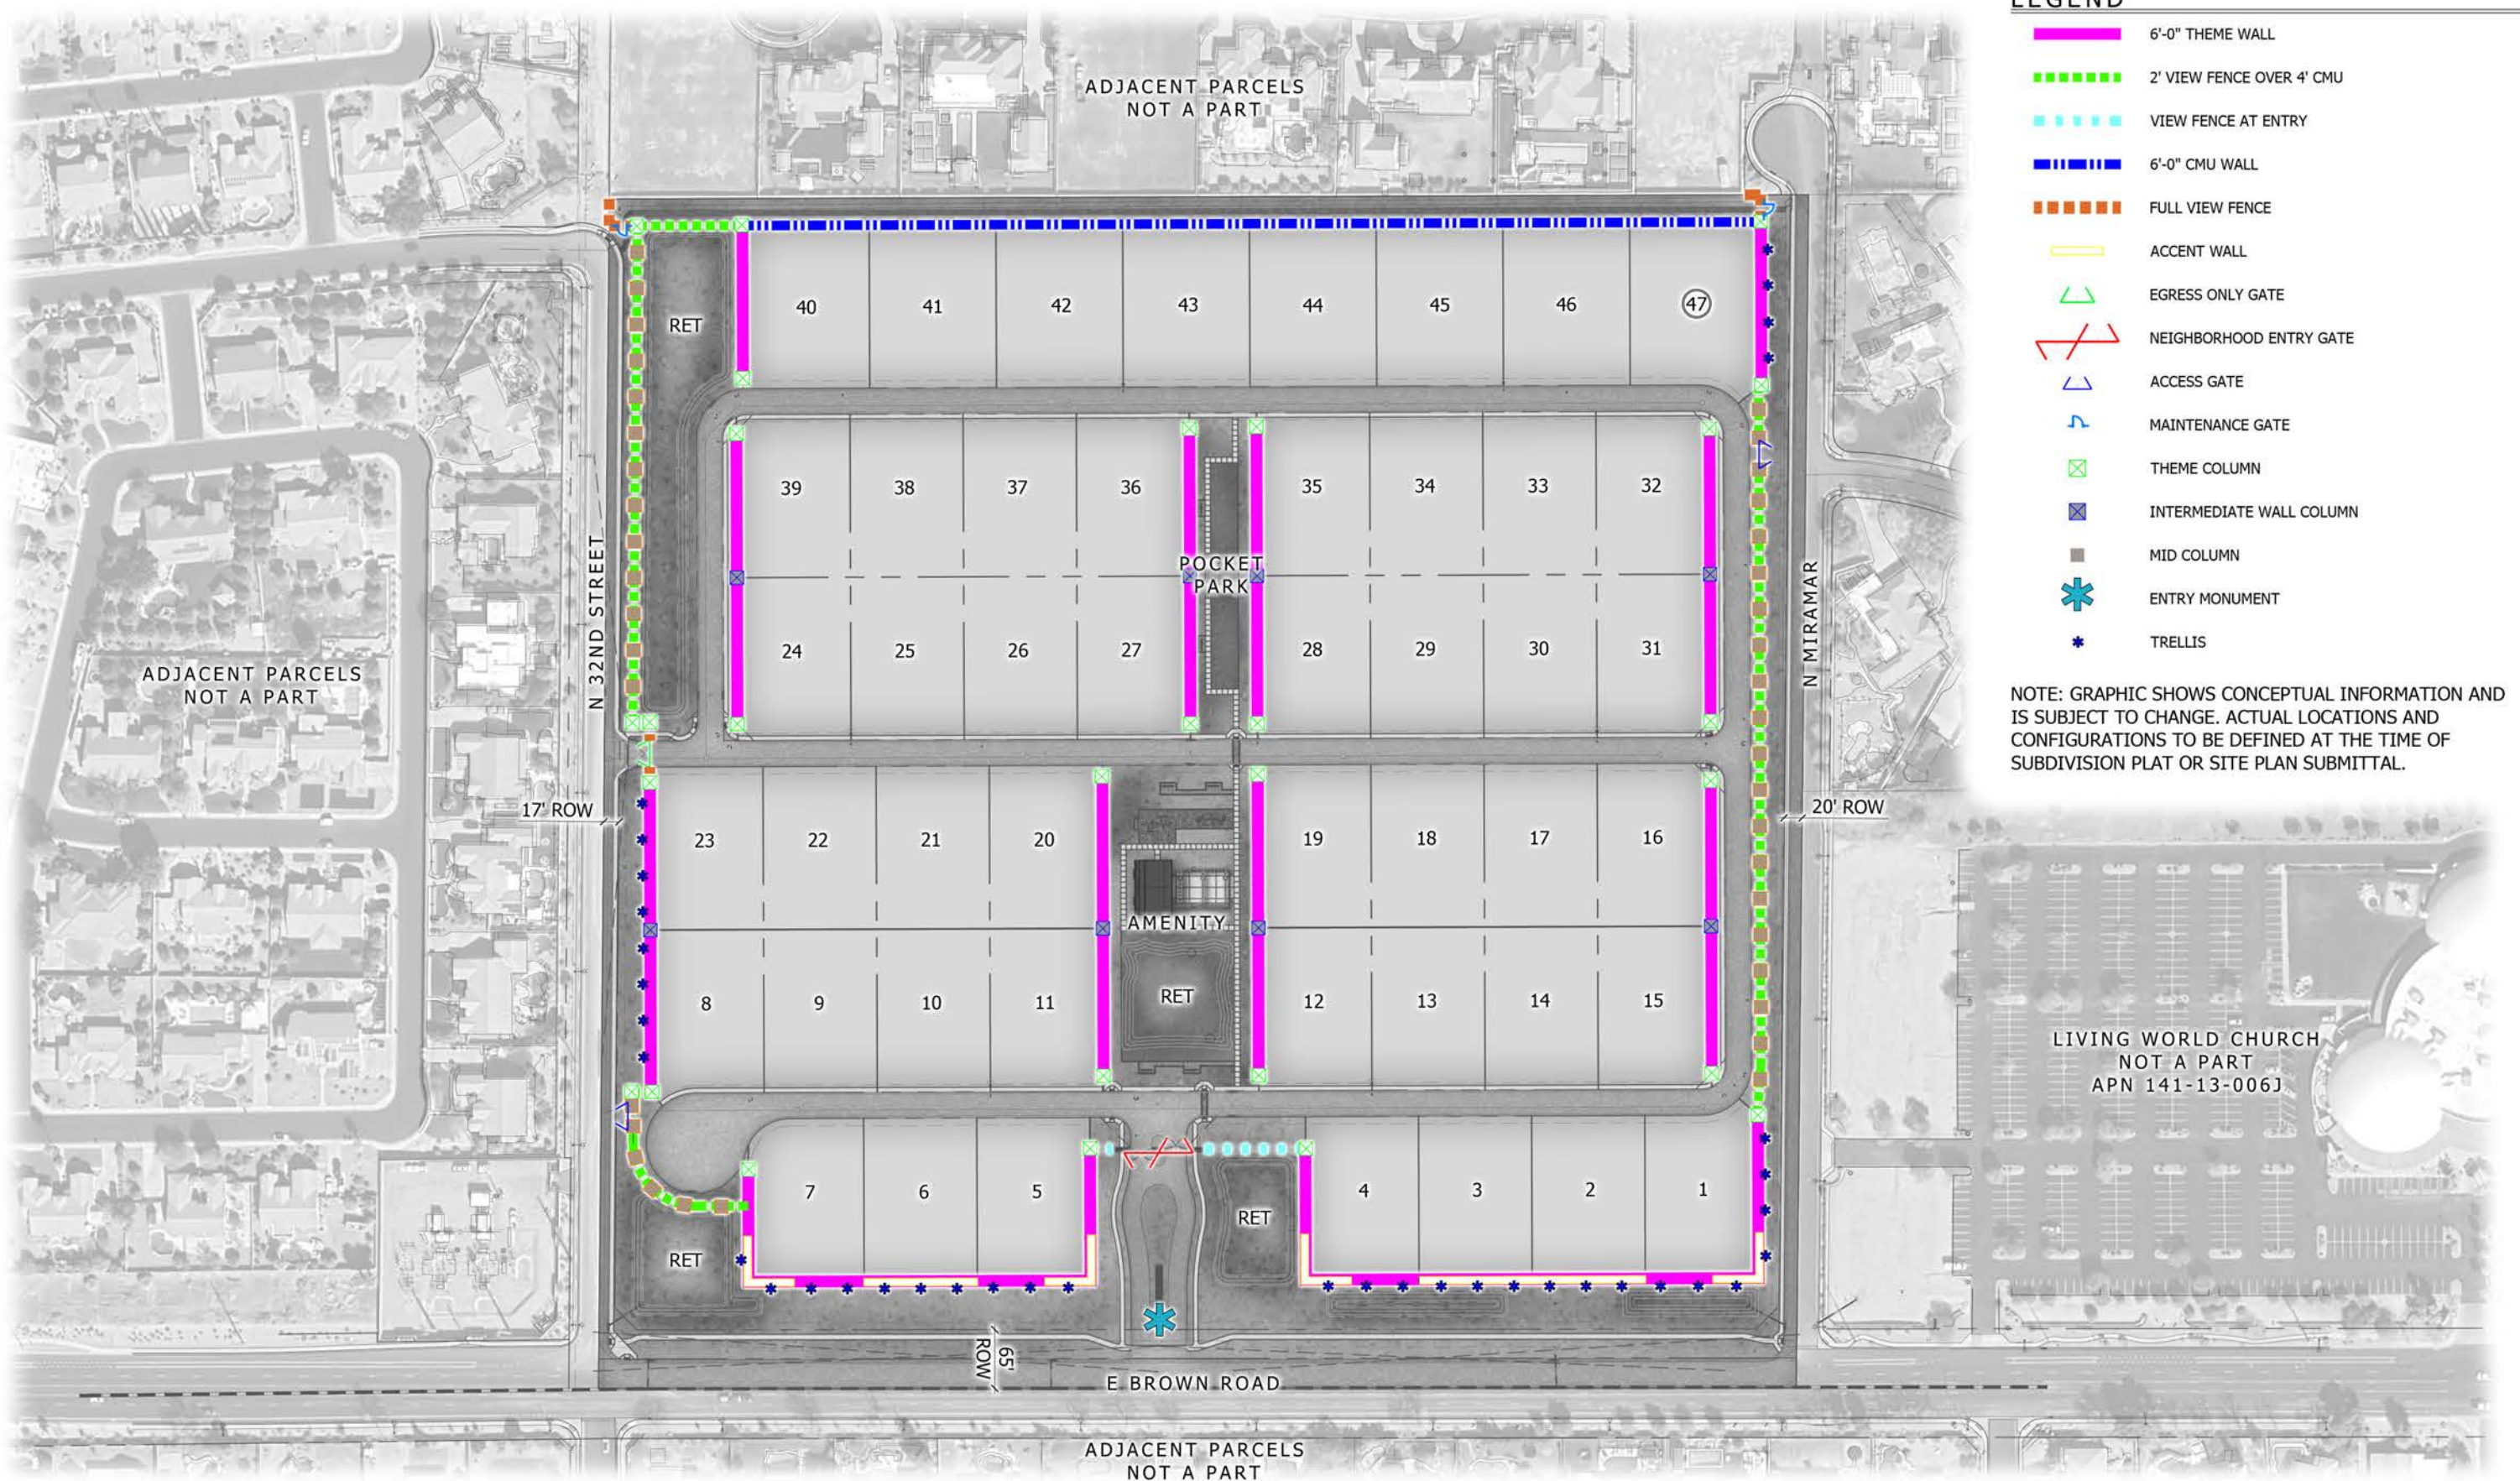


- LEGEND**
- 6'-0" THEME WALL
 - 2' VIEW FENCE OVER 4' CMU
 - VIEW FENCE AT ENTRY
 - 6'-0" CMU WALL
 - FULL VIEW FENCE
 - ACCENT WALL
 - EGRESS ONLY GATE
 - NEIGHBORHOOD ENTRY GATE
 - ACCESS GATE
 - MAINTENANCE GATE
 - THEME COLUMN
 - INTERMEDIATE WALL COLUMN
 - MID COLUMN
 - ENTRY MONUMENT
 - TRELLIS

NOTE: GRAPHIC SHOWS CONCEPTUAL INFORMATION AND IS SUBJECT TO CHANGE. ACTUAL LOCATIONS AND CONFIGURATIONS TO BE DEFINED AT THE TIME OF SUBDIVISION PLAT OR SITE PLAN SUBMITTAL.


EXHIBIT 7A: WALL PLAN

ASCENSION



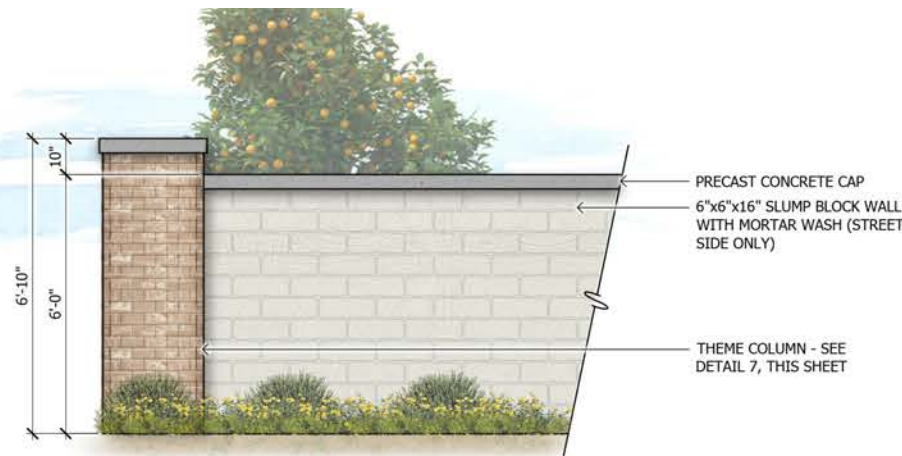

1 6'-0" Theme Wall
SCALE: 1/2"=1'-0"

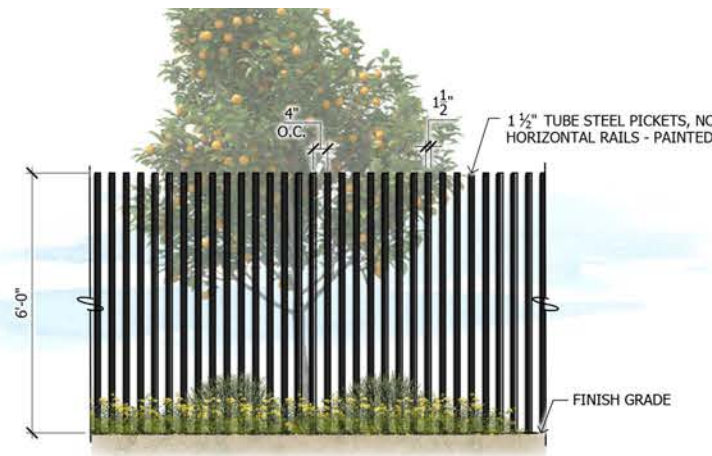


2 View Fence at Entry
SCALE: 1/2"=1'-0"



3 2'-0" View Fence over 4'-0" CMU Wall
SCALE: 1/2"=1'-0"




4 6'-0" CMU Wall
SCALE: 1/2"=1'-0"

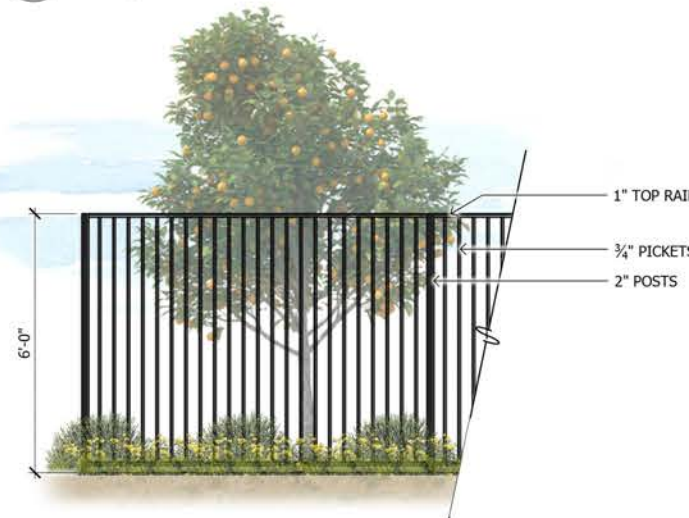


5 Full View Fence
SCALE: 1/2"=1'-0"




6 Accent Wall
SCALE: 1/2"=1'-0"

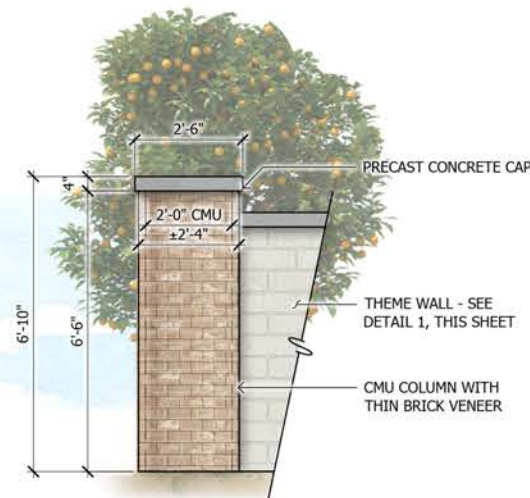


7 Theme Column
SCALE: 1/2"=1'-0"

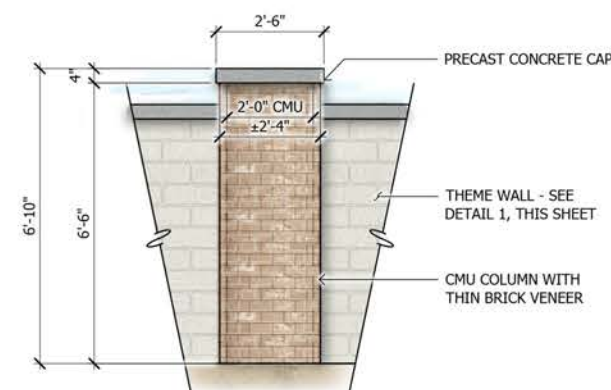

8 Intermediate Wall Column
SCALE: 1/2"=1'-0"

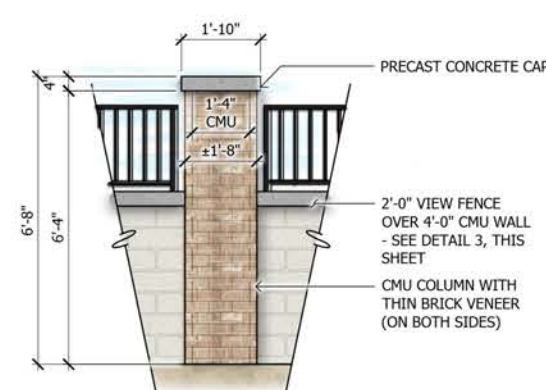


9 Mid Column
SCALE: 1/2"=1'-0"

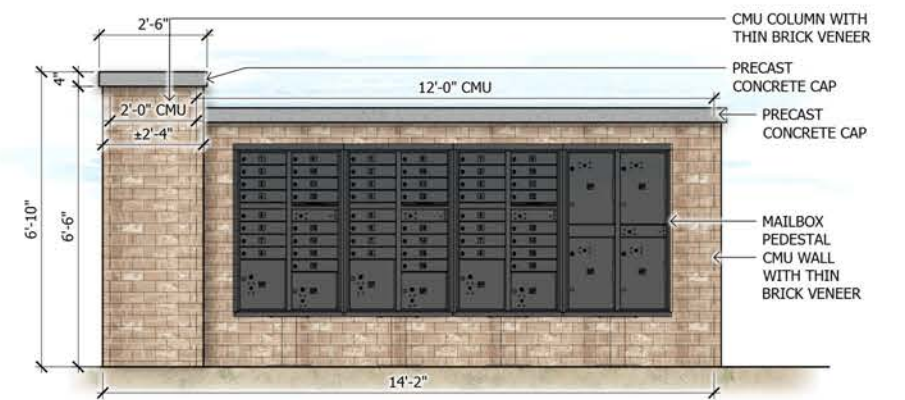

10 Mailbox Enclosure
SCALE: 1/2"=1'-0"

GRAPHIC SHOWS CONCEPTUAL INFORMATION AND IS SUBJECT TO CHANGE. ACTUAL LOCATIONS AND CONFIGURATIONS TO BE DETERMINED AT TIME OF SUBDIVISION PLAN OR SITE PLAN SUBMITTAL.


EXHIBIT 7B: WALL, FENCE, AND GATE DETAILS

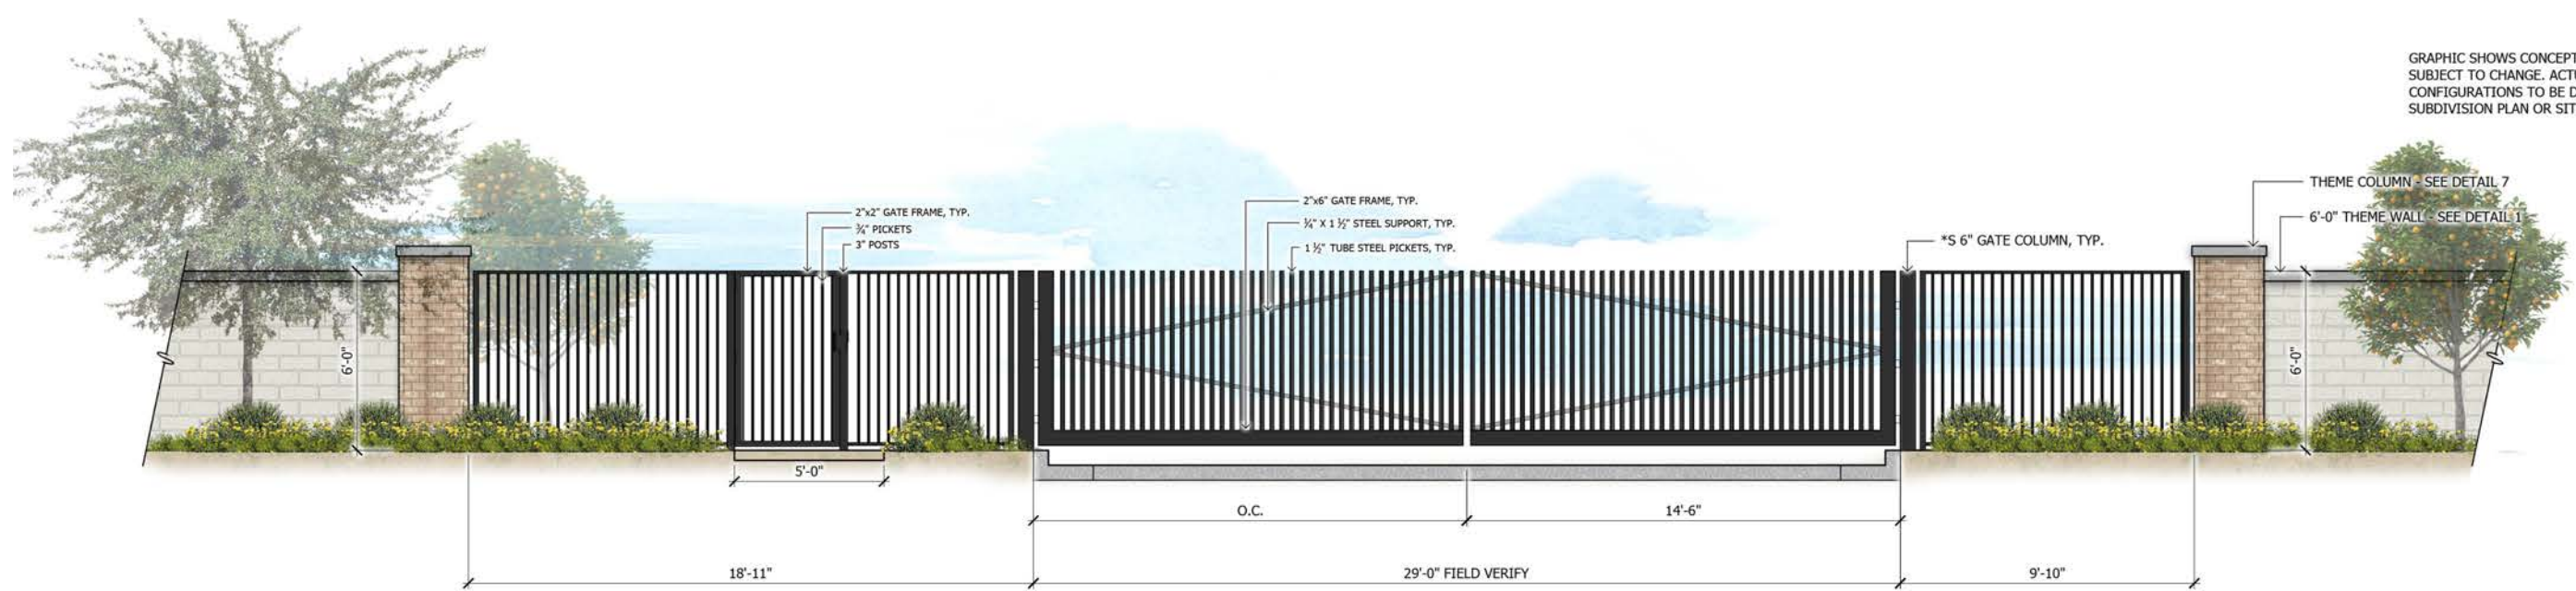

11 Egress Only Gate
SCALE: 3/8"=1'-0"



12 Neighborhood Entry Gate
SCALE: 1/4"=1'-0"

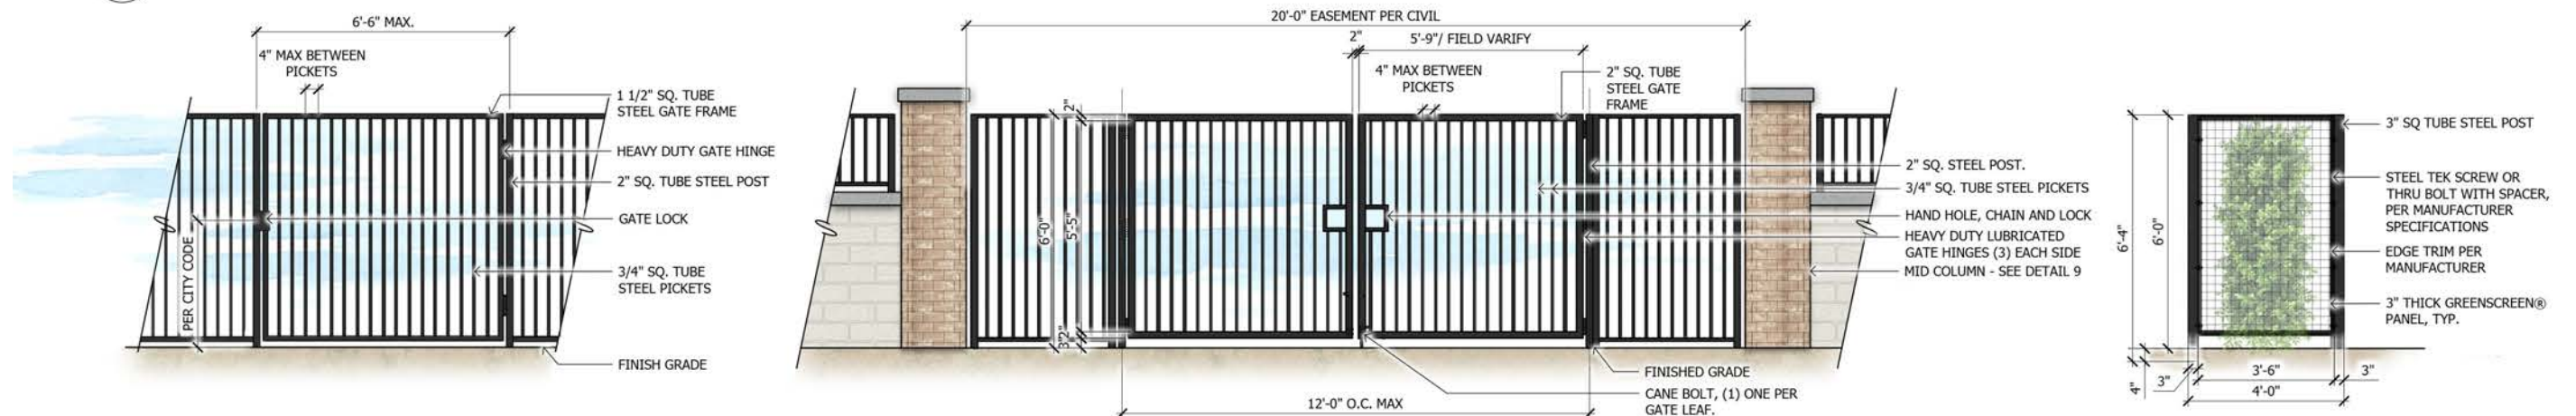

13 Maintenance Gate
SCALE: 1/2"=1'-0"

14 Access Gate
SCALE: 1/2"=1'-0"

15 Trellis
SCALE: 1/2"=1'-0"

EXHIBIT 7B: WALL, FENCE, AND GATE DETAILS CONTINUED

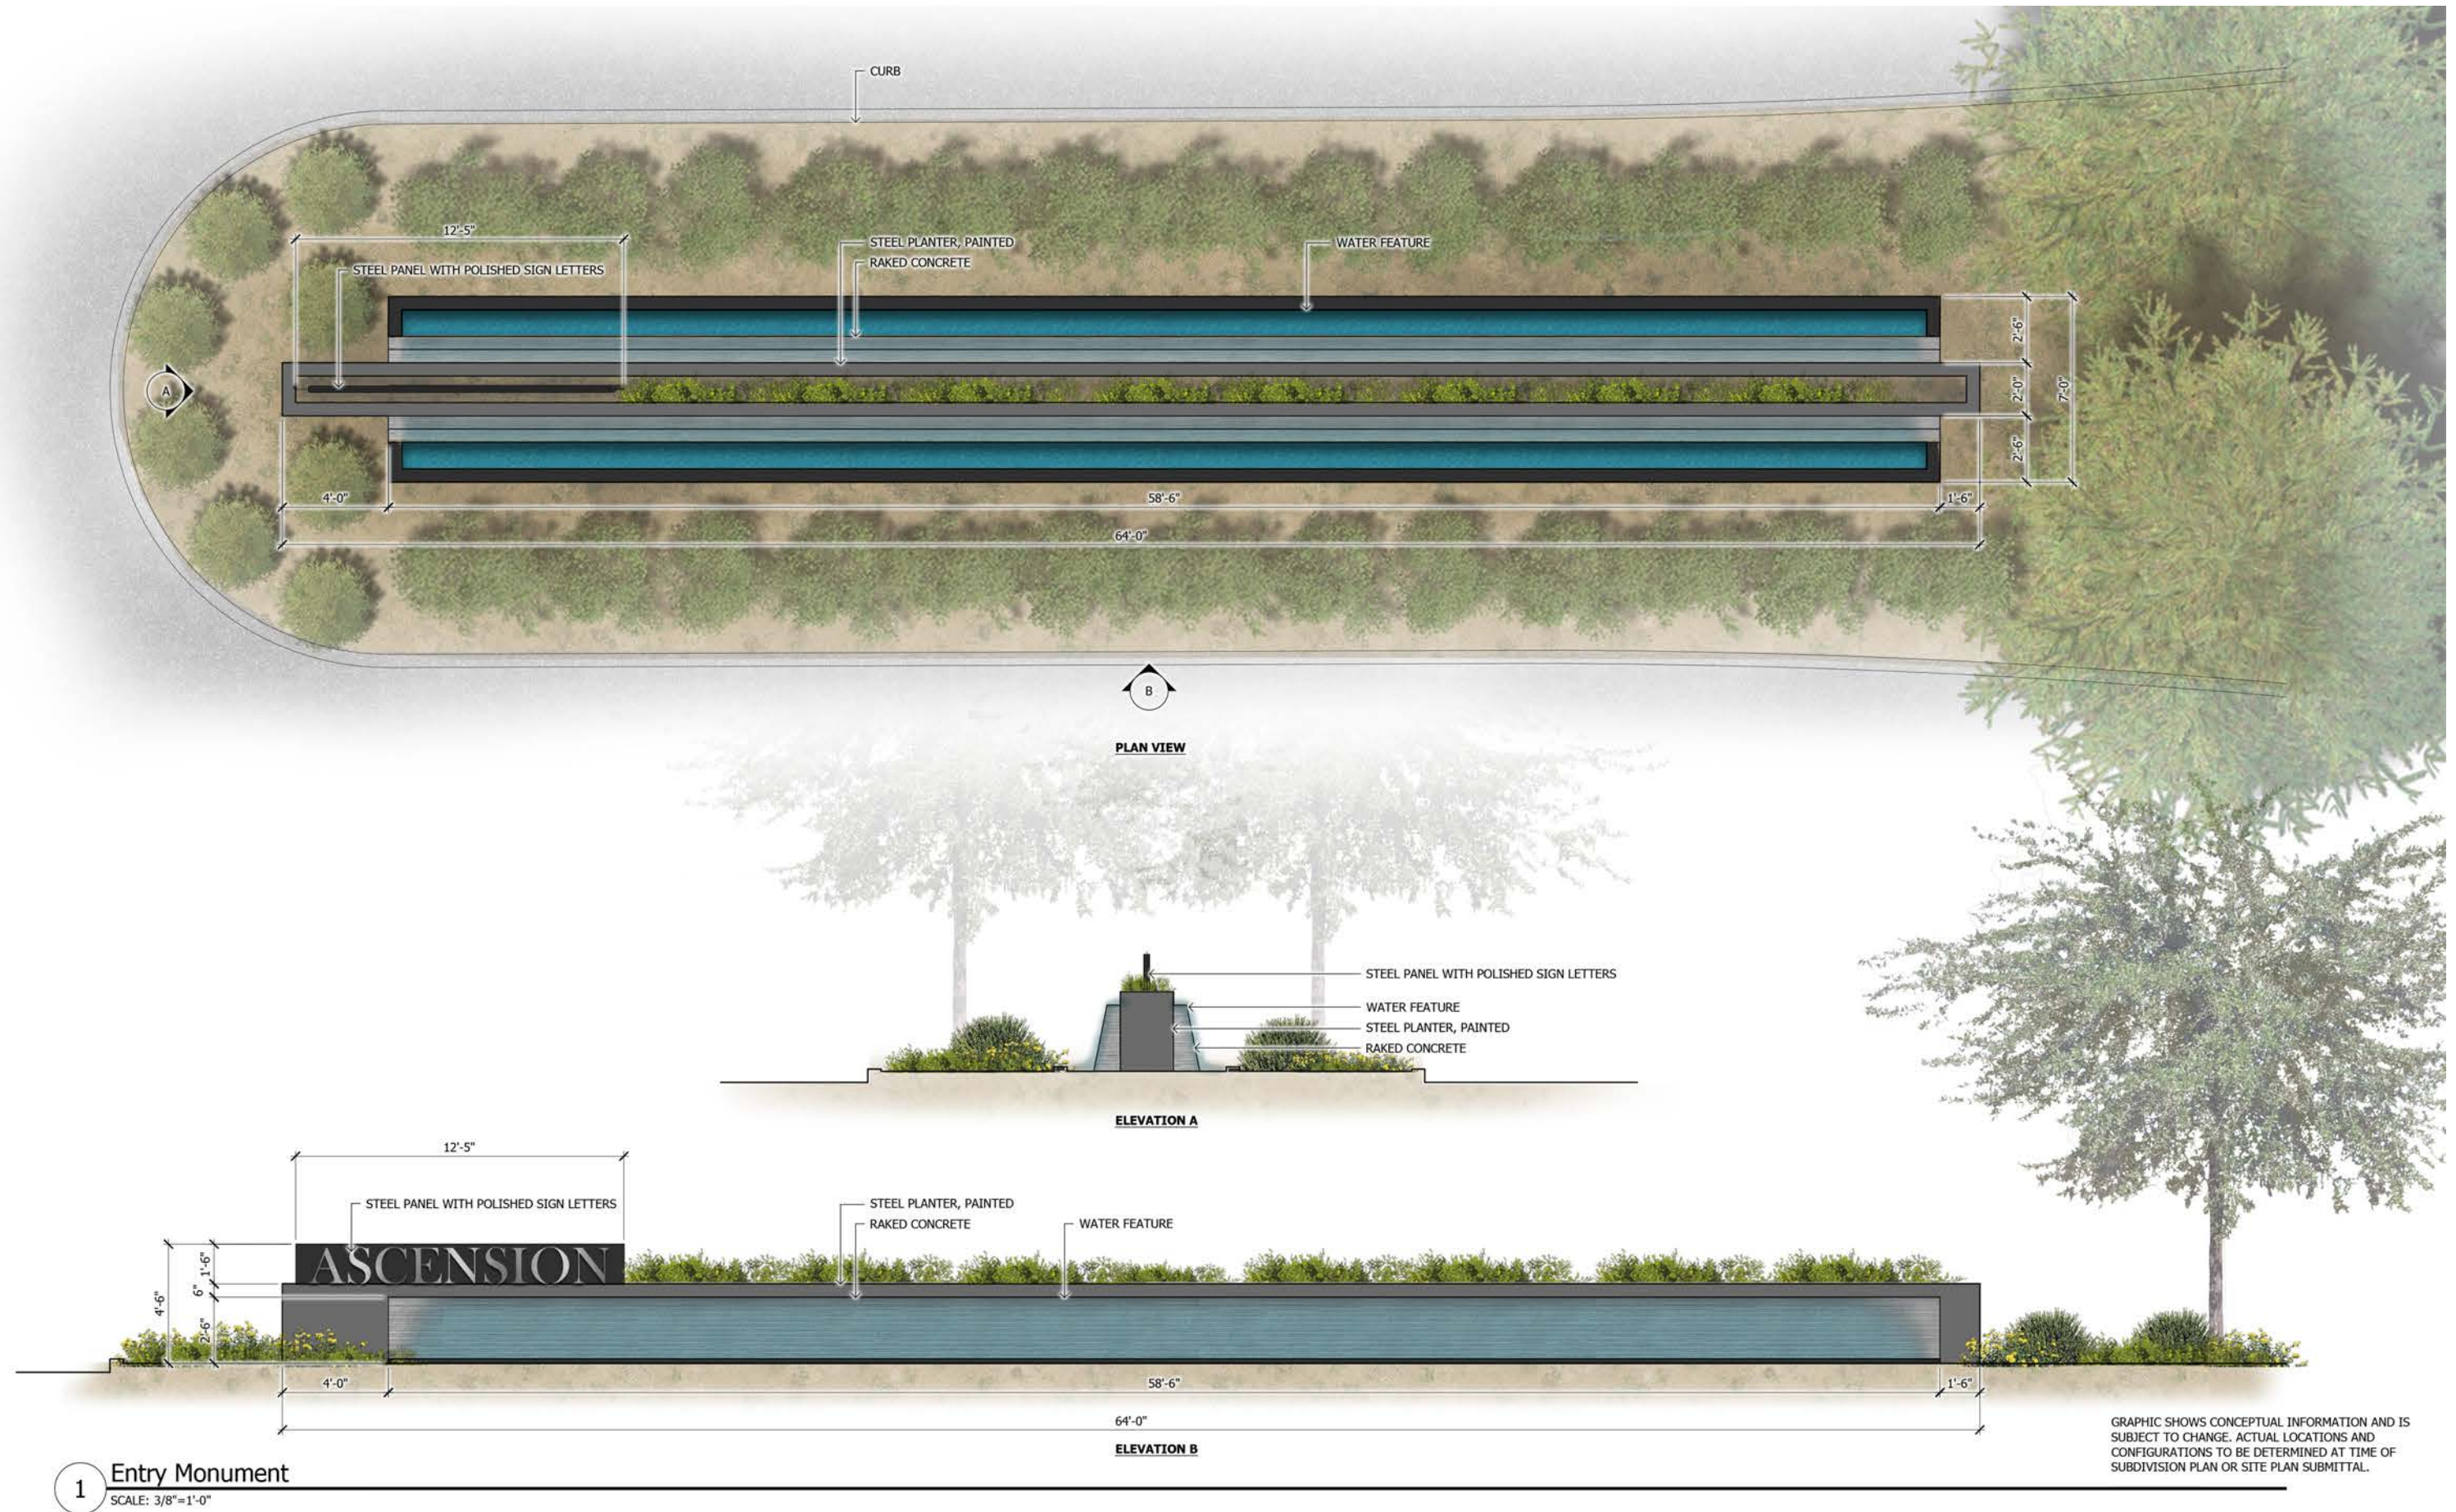


EXHIBIT 8: MONUMENTATION

ASCENSION