



CALAM
RESORTS


A NEW FITNESS CENTER FOR
MESA REGAL R.V. RESORT AND TOWER POINT R.V. RESORT
4700 EAST MAIN STREET
MESA, ARIZONA 85205

No.	Revision/Issue	Date

723 EAST DIAMOND DRIVE
TEMPE, ARIZONA 85283
PH. 480-897-4111
A LIMITED LIABILITY COMPANY



Project 16-001	Sheet A1.03
Date 102521	
Scale A5 NOTED	

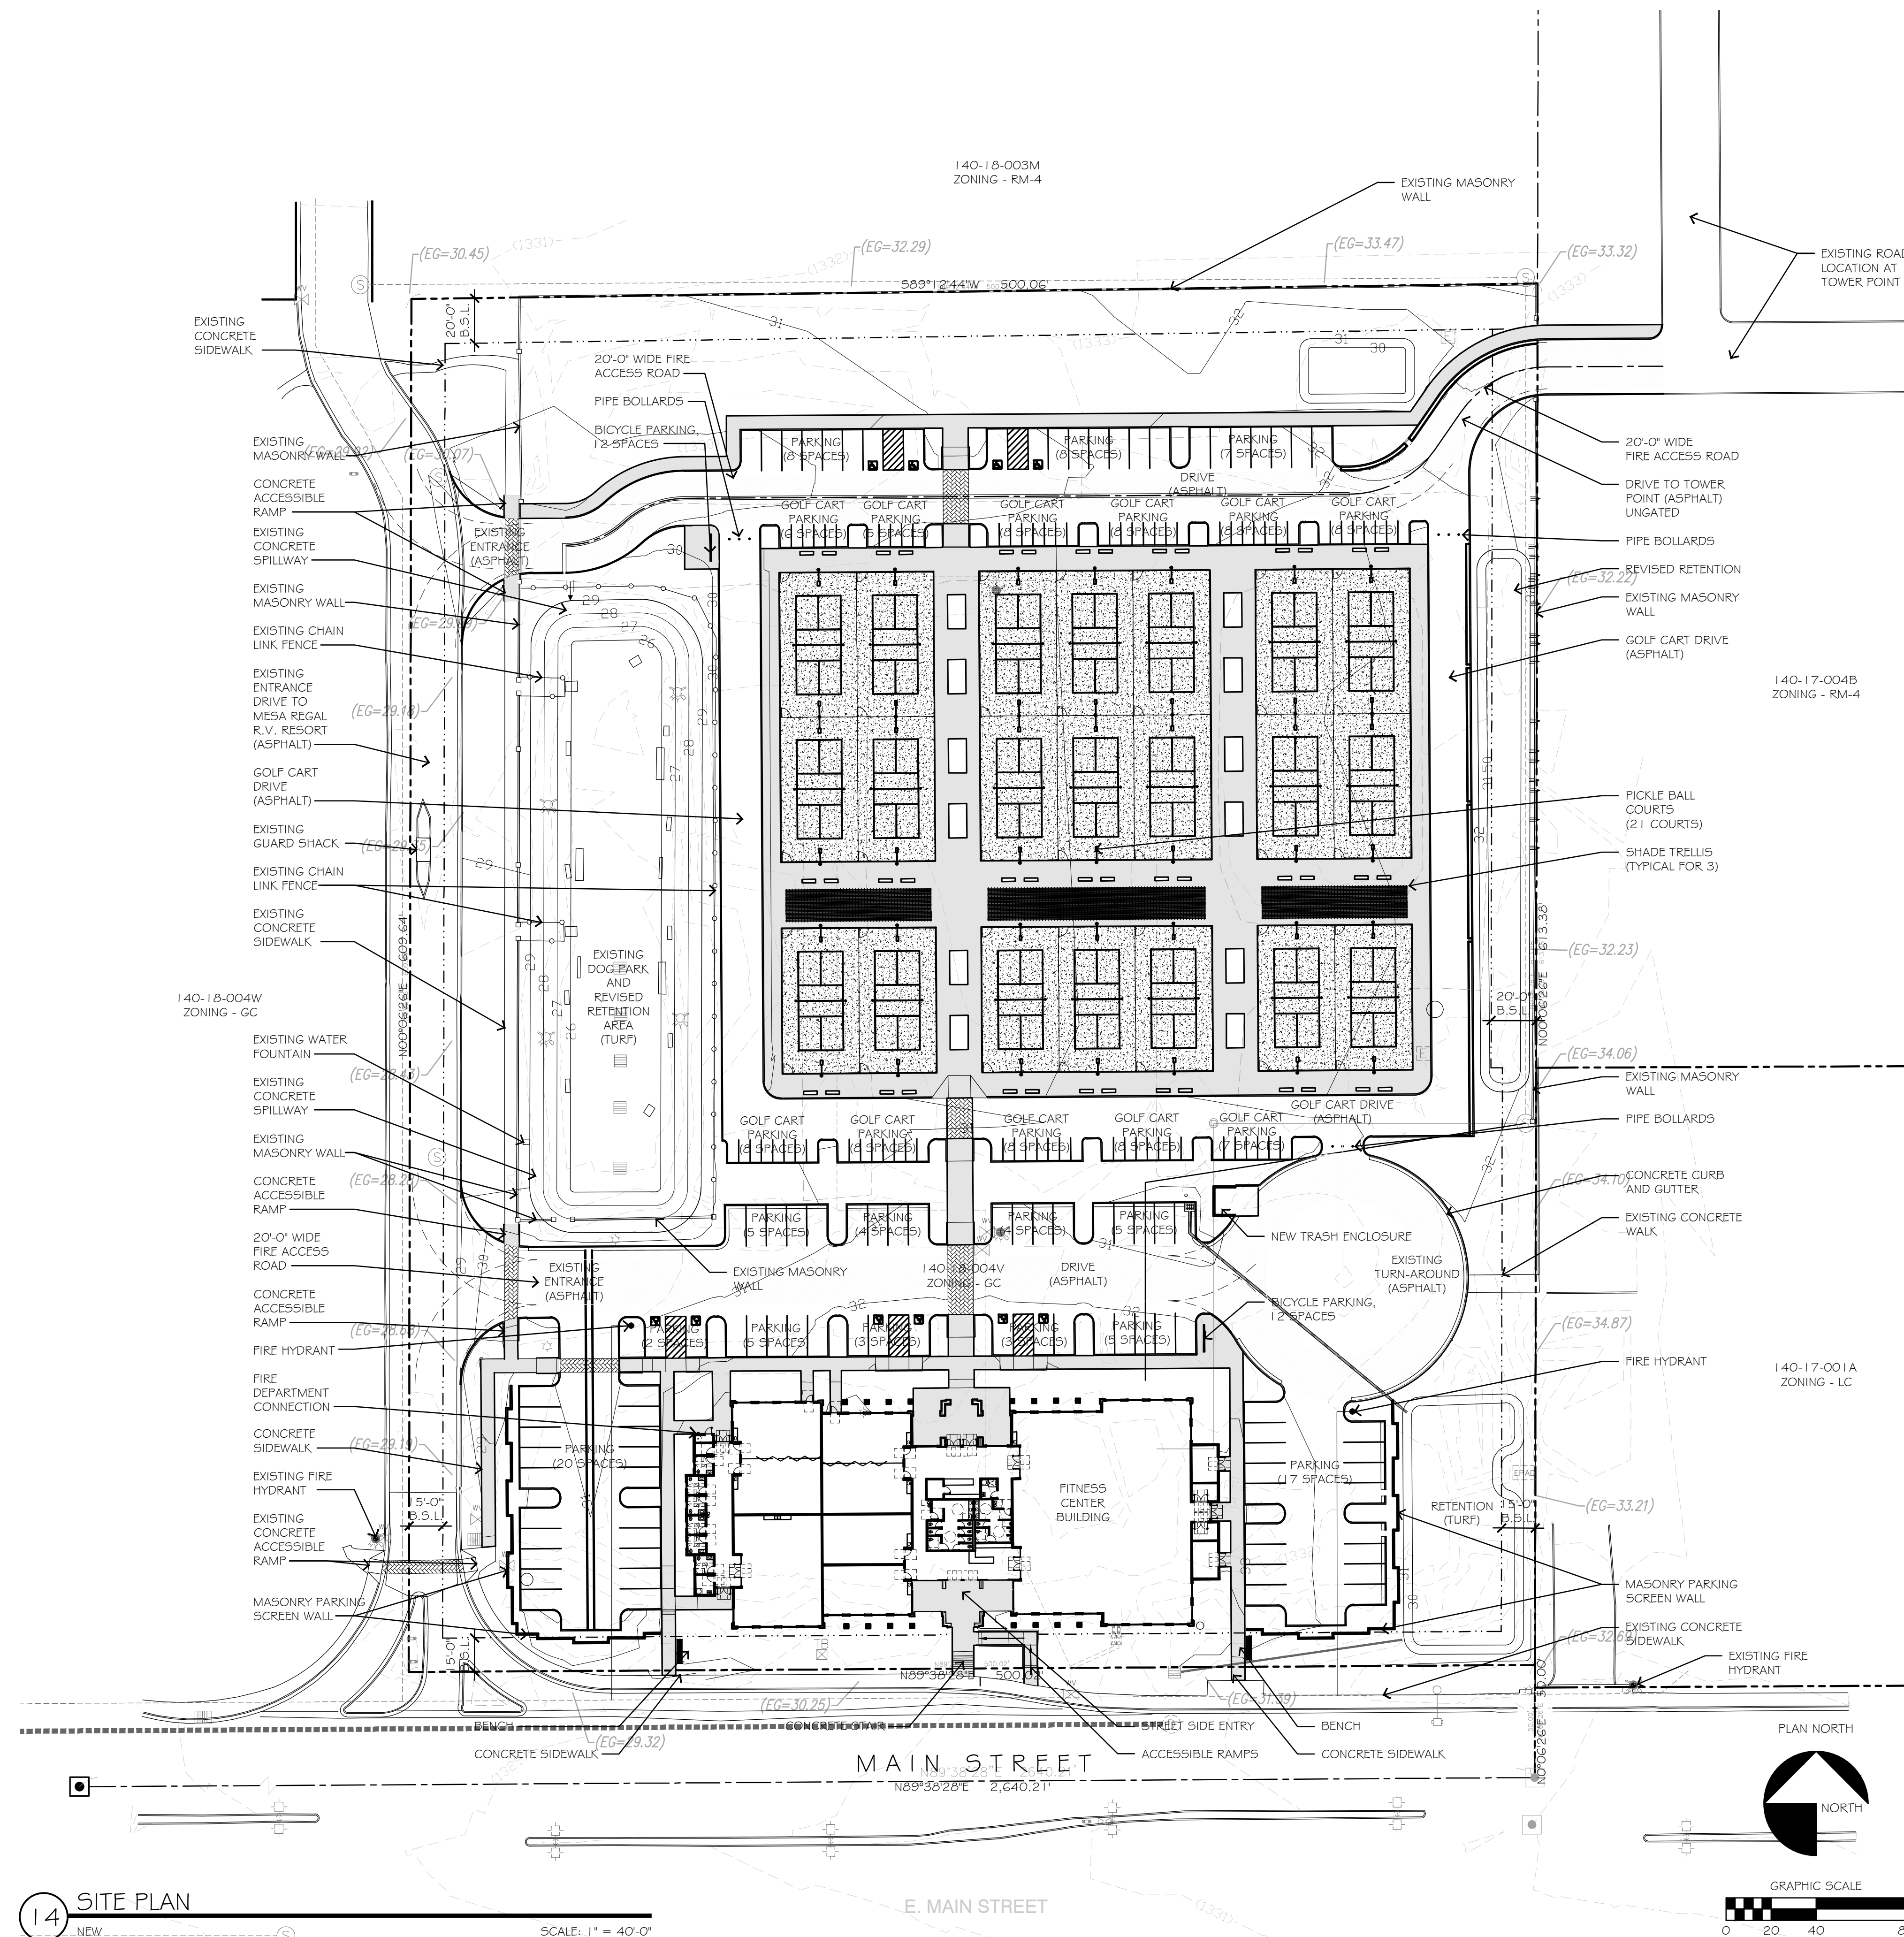

14 SITE PLAN

NEW SCALE: 1" = 40'-0"

10 PEDESTRAIN PATH AT CROSS DRIVE ISLES

SCALE: N.T.S.

5 MINIMUM TURNING RADIUS

SCALE: 1" = 40'-0"

PATTERN AT PEDESTRIAN
PATH CROSS DRIVE ISLES
TO BE CONCRETE PAVERS
OR STAMPED CONCRETE