

KEYNOTES

1	CLEAR ANODIZED ALUMINUM STOREFRONT SYSTEM W/ HIGH PERFORMANCE INSULATED GLAZING - OPTIGRAY	4	METAL PANEL: MORIN MATRIX MX-1 OR SIMILAR, PAINTED TO MATCH: SHERWIN WILLIAMS: SMOKY BLUE, SW 7604	6	METAL PANEL MIX: MORIN MATRIX MX-2-MX-4 OR SIMILAR, PAINTED TO MATCH: PANTONE MIDNIGHT NAVY	8	METAL PANEL: MORIN MATRIX MX-1 OR SIMILAR, PAINTED TO MATCH: SHERWIN WILLIAMS: EIDER WHITE, SW 7014	11	DECORATIVE SCREEN FENCE ALTERNATING COLORS: SW SMOKY BLUE, SW EIDER WHITE AND SW SPATIAL WHITE AT ENTRY GATES ONLY
2	GRAY BURNISHED CMU	5	METAL PANEL MIX: MORIN MATRIX MX-2-MX-4 OR SIMILAR, PAINTED TO MATCH: SHERWIN WILLIAMS: EIDER WHITE, SW 7014	7	METAL PANEL MIX: MORIN MATRIX MX-2-MX-4 OR SIMILAR, PAINTED TO MATCH: SHERWIN WILLIAMS: SMOKY BLUE, SW 7604	9	STANDING SEAM METAL ROOF TO MATCH: SHERWIN WILLIAMS: IRON ORE, SW 7069		
3	HARDIE BOARD, PAINTED TO MATCH: SHERWIN WILLIAMS: SPATIAL WHITE, SW 6259					10	CANOPY PAINTED TO MATCH: SHERWIN WILLIAMS: IRON ORE, SW 7069		

REALTERM

This conceptual design is based upon a preliminary review of entitlement requirements and on unverified and possibly incomplete site and/or building information, and is intended merely to assist in exploring how the project might be developed. Signage shown is for illustrative purposes only and does not necessarily reflect municipal code compliance. All colors shown are for representative purposes only. Refer to material samples for actual color verification.

BUILDING 1: EXTERIOR ELEVATIONS
SONORAN GATEWAY EXCHANGE
MESA, ARIZONA - PHX22-0141-00





KEYNOTES



1	CLEAR ANODIZED ALUMINUM STOREFRONT SYSTEM W/ HIGH PERFORMANCE INSULATED GLAZING - OPTIGRAY	4	METAL PANEL: MORIN MATRIX MX-1 OR SIMILAR, PAINTED TO MATCH: SHERWIN WILLIAMS: SMOKY BLUE, SW 7604	6	METAL PANEL MIX: MORIN MATRIX MX-2-MX-4 OR SIMILAR, PAINTED TO MATCH: PANTONE MIDNIGHT NAVY	8	METAL PANEL: MORIN MATRIX MX-1 OR SIMILAR, PAINTED TO MATCH: SHERWIN WILLIAMS: EIDER WHITE, SW 7014	11	DECORATIVE SCREEN FENCE ALTERNATING COLORS: SW SMOKY BLUE, SW EIDER WHITE AND SW SPATIAL WHITE AT ENTRY GATES ONLY
2	GRAY BURNISHED CMU	5	METAL PANEL MIX: MORIN MATRIX MX-2-MX-4 OR SIMILAR, PAINTED TO MATCH: SHERWIN WILLIAMS: EIDER WHITE, SW 7014	7	METAL PANEL MIX: MORIN MATRIX MX-2-MX-4 OR SIMILAR, PAINTED TO MATCH: SHERWIN WILLIAMS: SMOKY BLUE, SW 7604	9	STANDING SEAM METAL ROOF TO MATCH: SHERWIN WILLIAMS: IRON ORE, SW 7069		
3	HARDIE BOARD, PAINTED TO MATCH: SHERWIN WILLIAMS: SPATIAL WHITE, SW 6259				10	CANOPY PAINTED TO MATCH: SHERWIN WILLIAMS: IRON ORE, SW 7069			

REALTERM

This conceptual design is based upon a preliminary review of entitlement requirements and on unverified and possibly incomplete site and/or building information, and is intended merely to assist in exploring how the project might be developed. Signage shown is for illustrative purposes only and does not necessarily reflect municipal code compliance. All colors shown are for representative purposes only. Refer to material samples for actual color verification.

BUILDING 1: EXTERIOR ELEVATIONS
SONORAN GATEWAY EXCHANGE
MESA, ARIZONA - PHX22-0141-00



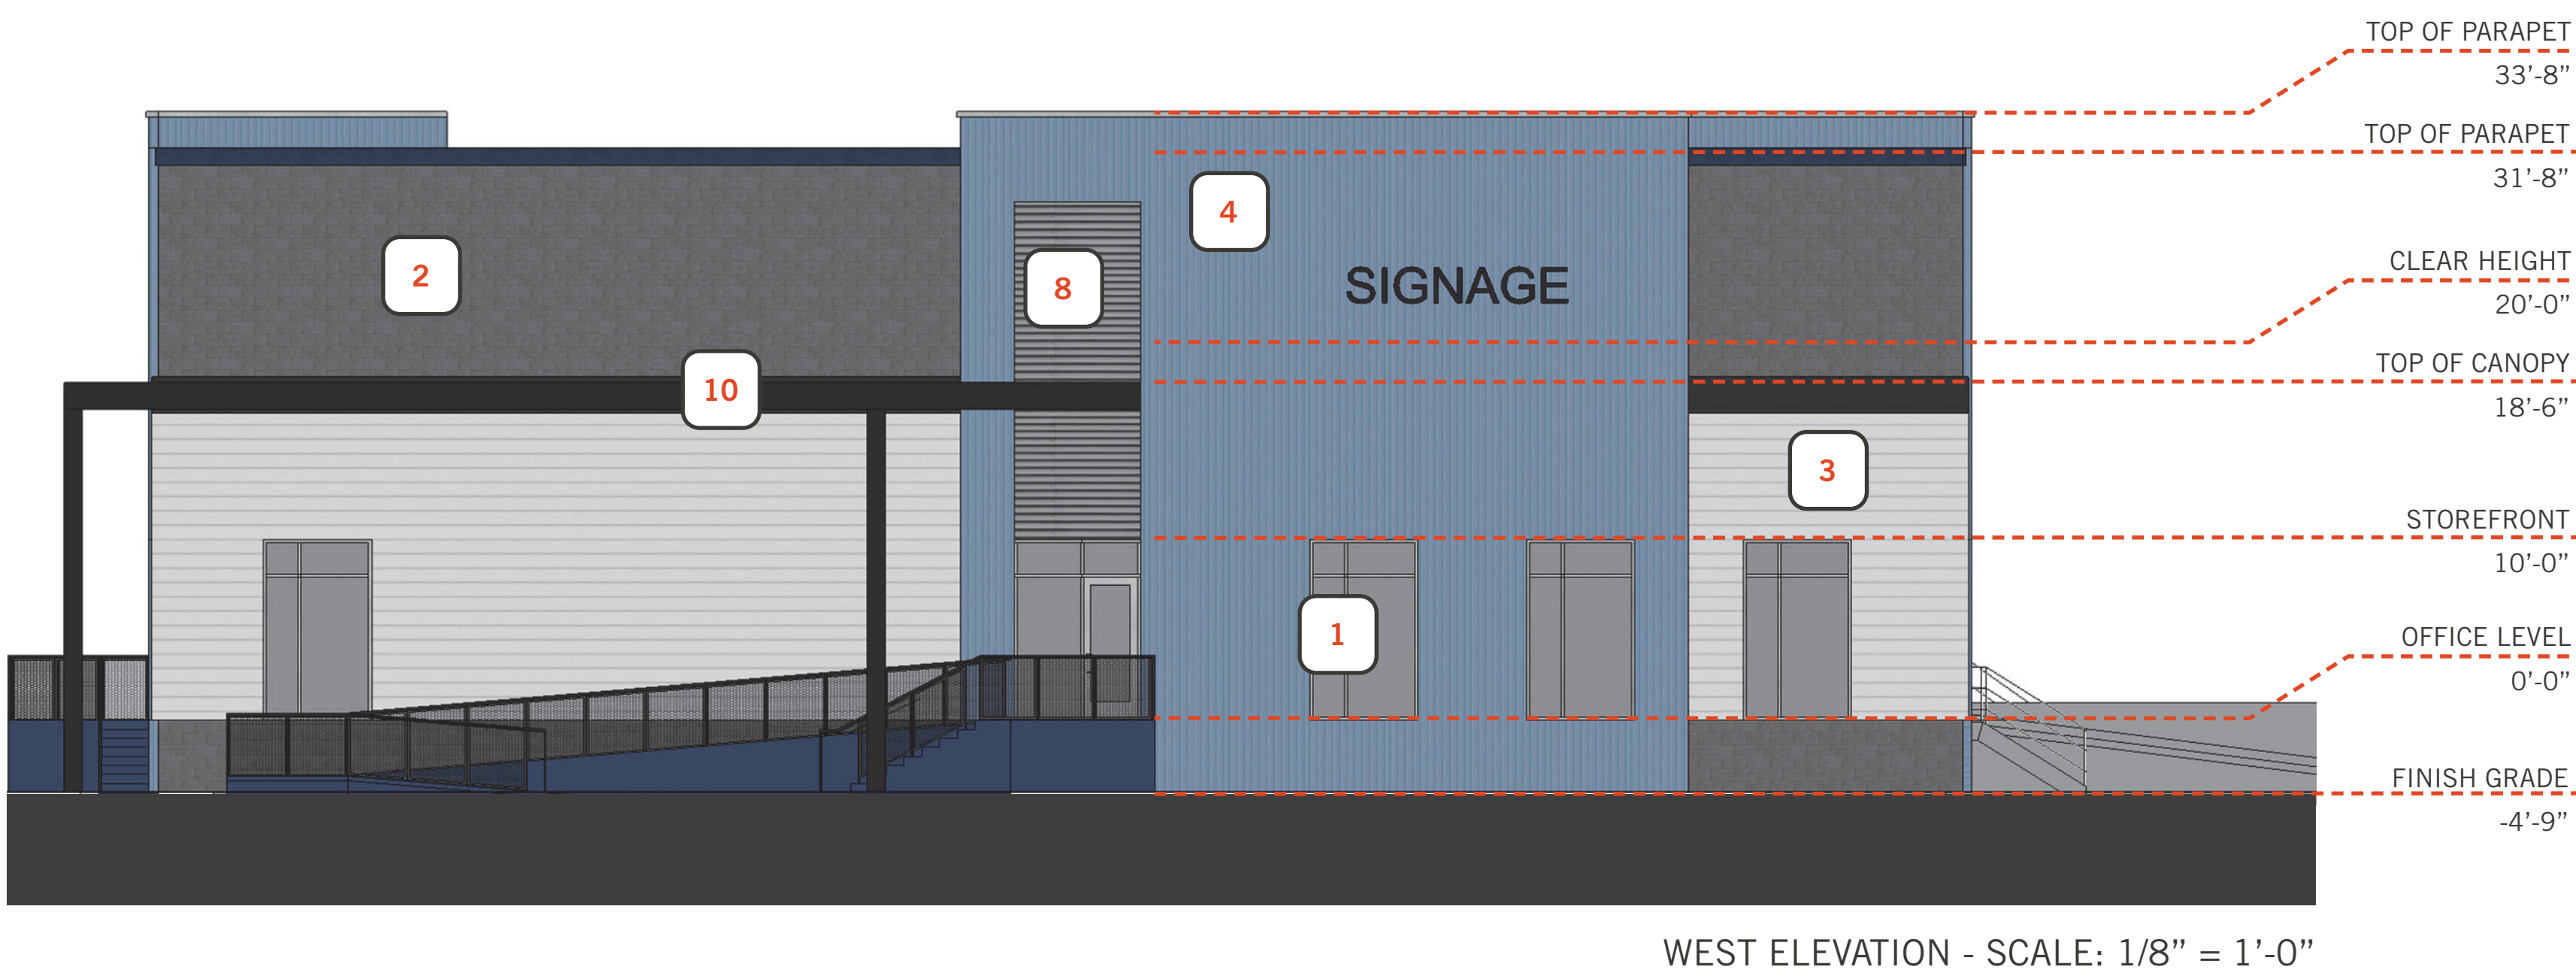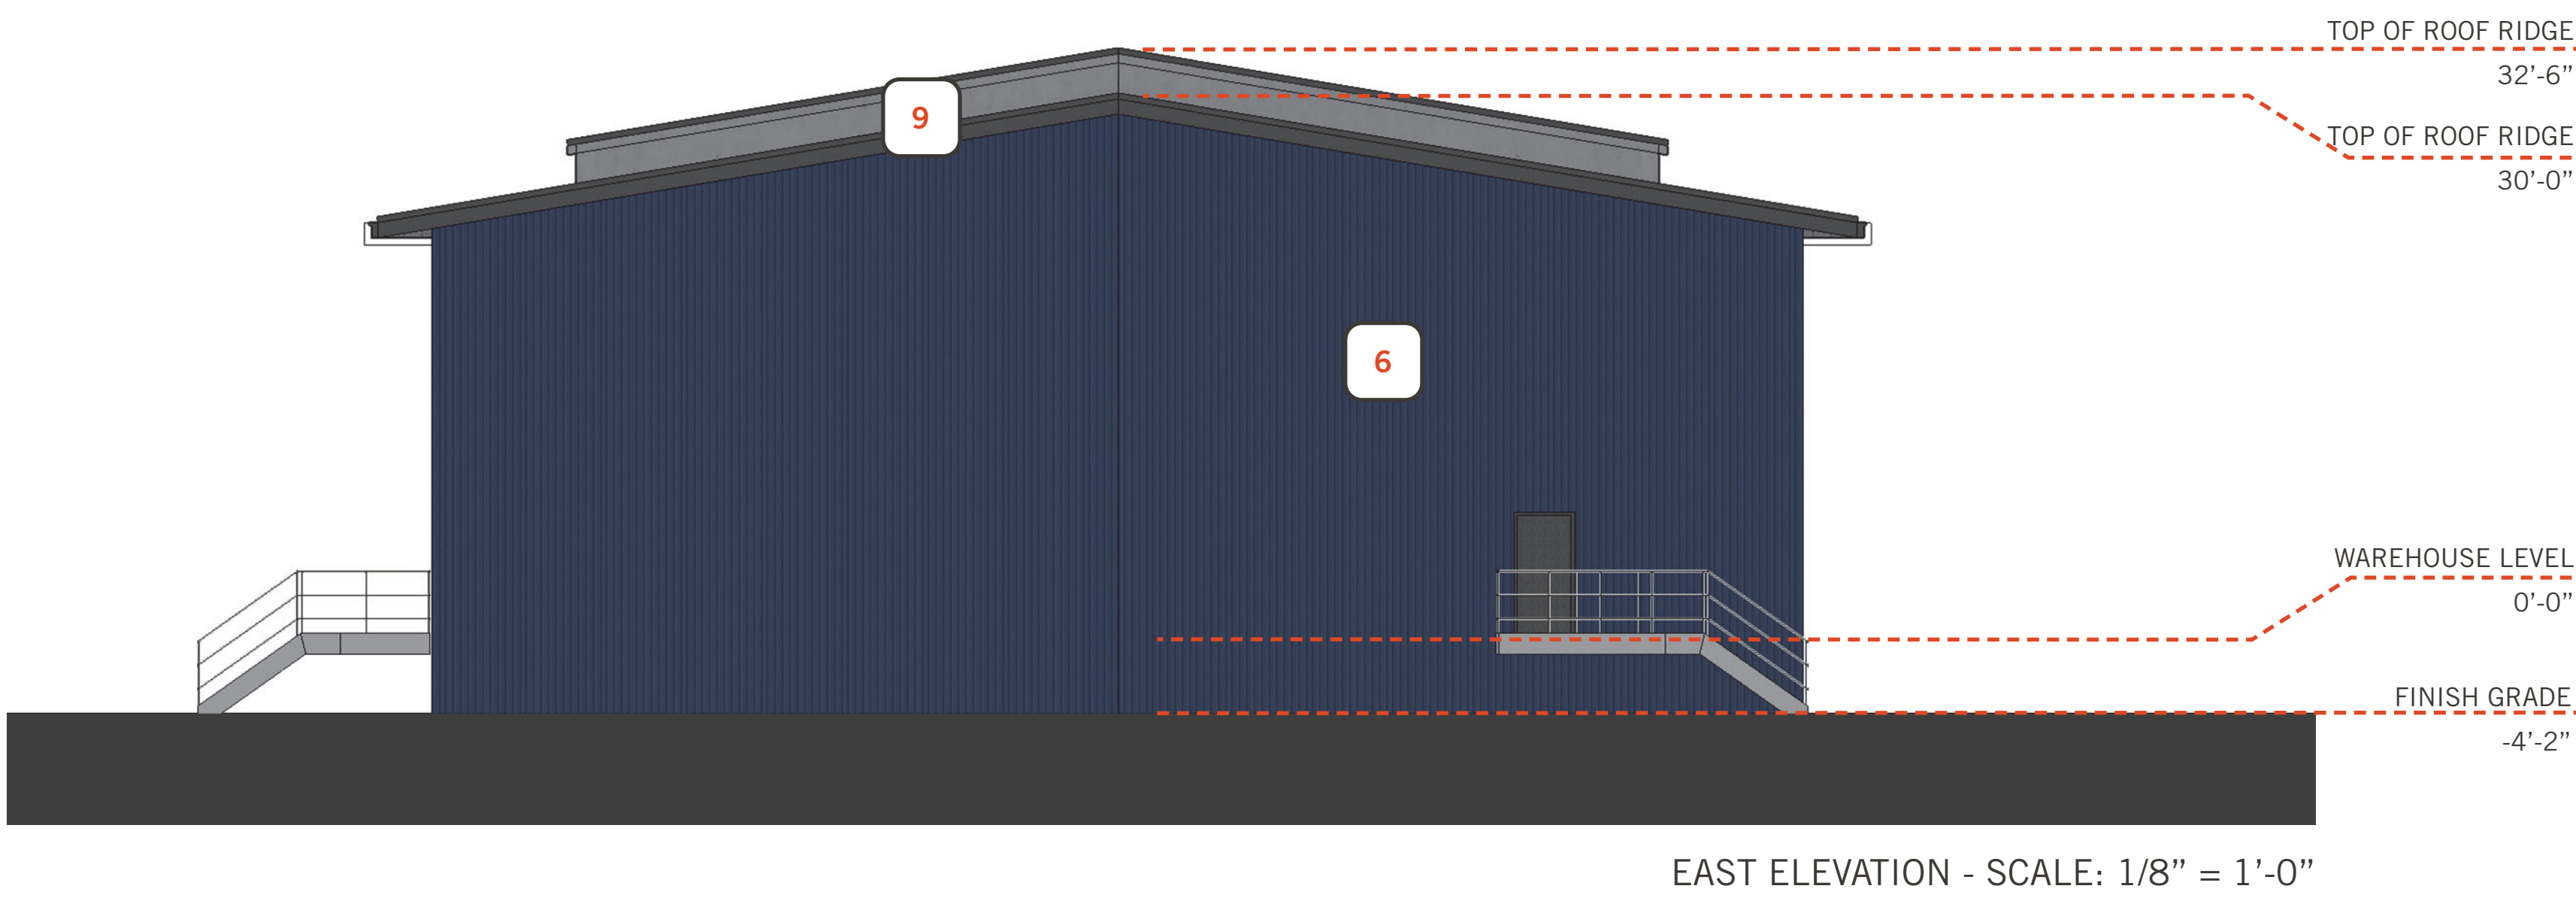

KEYNOTES

1	CLEAR ANODIZED ALUMINUM STOREFRONT SYSTEM W/ HIGH PERFORMANCE INSULATED GLAZING - OPTIGRAY	4	METAL PANEL: MORIN MATRIX MX-1 OR SIMILAR, PAINTED TO MATCH: SHERWIN WILLIAMS: SMOKY BLUE, SW 7604	6	METAL PANEL MIX: MORIN MATRIX MX-2-MX-4 OR SIMILAR, PAINTED TO MATCH: PANTONE MIDNIGHT NAVY	8	METAL PANEL: MORIN MATRIX MX-1 OR SIMILAR, PAINTED TO MATCH: SHERWIN WILLIAMS: EIDER WHITE, SW 7014	11	DECORATIVE SCREEN FENCE ALTERNATING COLORS: SW SMOKY BLUE, SW EIDER WHITE AND SW SPATIAL WHITE AT ENTRY GATES ONLY
2	GRAY BURNISHED CMU	5	METAL PANEL MIX: MORIN MATRIX MX-2-MX-4 OR SIMILAR, PAINTED TO MATCH: SHERWIN WILLIAMS: EIDER WHITE, SW 7014	7	METAL PANEL MIX: MORIN MATRIX MX-2-MX-4 OR SIMILAR, PAINTED TO MATCH: SHERWIN WILLIAMS: SMOKY BLUE, SW 7604	9	STANDING SEAM METAL ROOF TO MATCH: SHERWIN WILLIAMS: IRON ORE, SW 7069		
3	HARDIE BOARD, PAINTED TO MATCH: SHERWIN WILLIAMS: SPATIAL WHITE, SW 6259					10	CANOPY PAINTED TO MATCH: SHERWIN WILLIAMS: IRON ORE, SW 7069		





KEYNOTES


1	CLEAR ANODIZED ALUMINUM STOREFRONT SYSTEM W/ HIGH PERFORMANCE INSULATED GLAZING - OPTIGRAY	4	METAL PANEL: MORIN MATRIX MX-1 OR SIMILAR, PAINTED TO MATCH: SHERWIN WILLIAMS: SMOKY BLUE, SW 7604	6	METAL PANEL MIX: MORIN MATRIX MX-2-MX-4 OR SIMILAR, PAINTED TO MATCH: PANTONE MIDNIGHT NAVY	8	METAL PANEL: MORIN MATRIX MX-1 OR SIMILAR, PAINTED TO MATCH: SHERWIN WILLIAMS: EIDER WHITE, SW 7014	11	DECORATIVE SCREEN FENCE ALTERNATING COLORS: SW SMOKY BLUE, SW EIDER WHITE AND SW SPATIAL WHITE AT ENTRY GATES ONLY
2	GRAY BURNISHED CMU	5	METAL PANEL MIX: MORIN MATRIX MX-2-MX-4 OR SIMILAR, PAINTED TO MATCH: SHERWIN WILLIAMS: EIDER WHITE, SW 7014	7	METAL PANEL MIX: MORIN MATRIX MX-2-MX-4 OR SIMILAR, PAINTED TO MATCH: SHERWIN WILLIAMS: SMOKY BLUE, SW 7604	9	STANDING SEAM METAL ROOF TO MATCH: SHERWIN WILLIAMS: IRON ORE, SW 7069		
3	HARDIE BOARD, PAINTED TO MATCH: SHERWIN WILLIAMS: SPATIAL WHITE, SW 6259					10	CANOPY PAINTED TO MATCH: SHERWIN WILLIAMS: IRON ORE, SW 7069		

REALTERM

This conceptual design is based upon a preliminary review of entitlement requirements and on unverified and possibly incomplete site and/or building information, and is intended merely to assist in exploring how the project might be developed. Signage shown is for illustrative purposes only and does not necessarily reflect municipal code compliance. All colors shown are for representative purposes only. Refer to material samples for actual color verification.

BUILDING 2: EXTERIOR ELEVATIONS
SONORAN GATEWAY EXCHANGE
MESA, ARIZONA - PHX22-0141-00



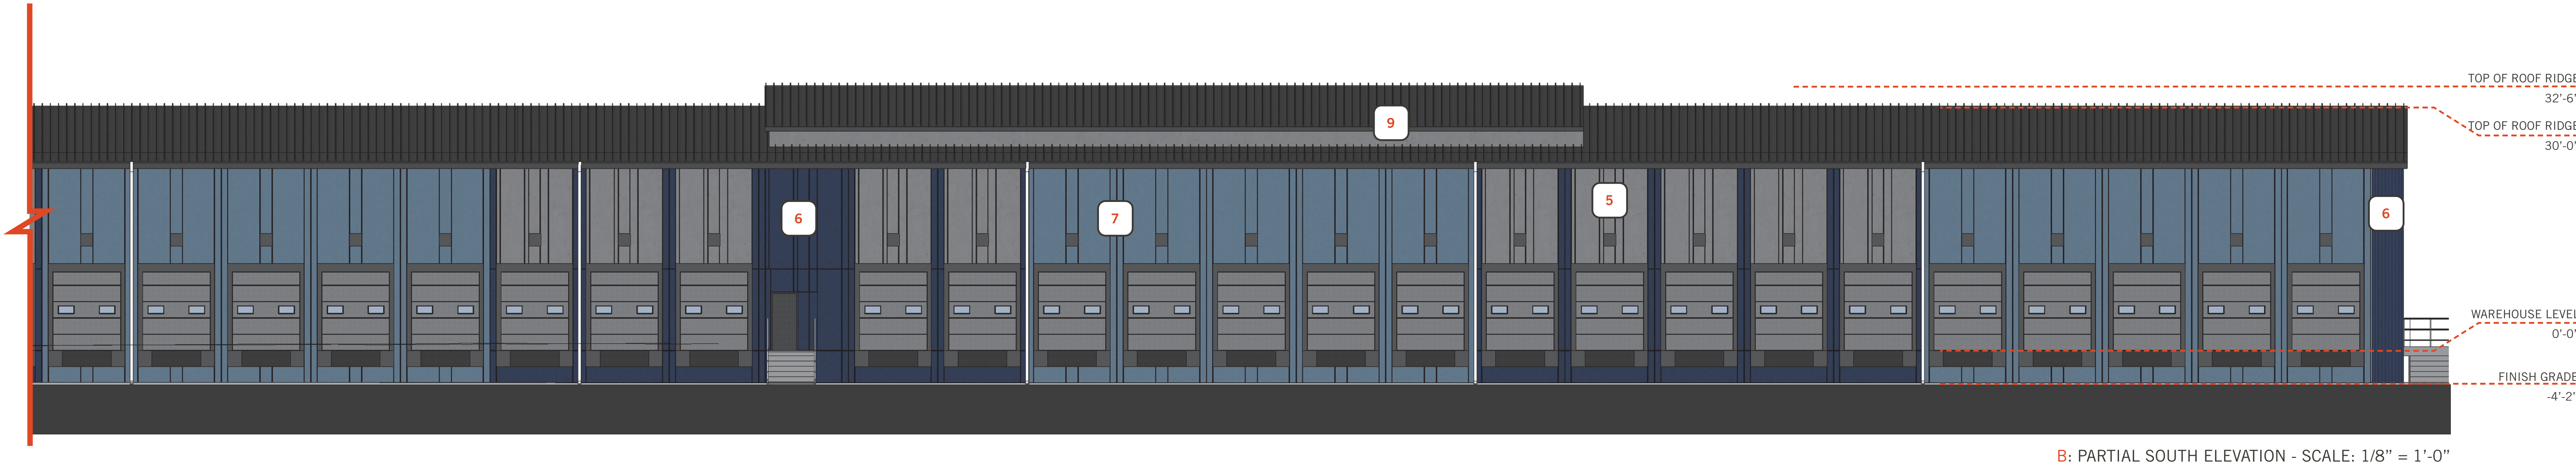

KEYNOTES



1	CLEAR ANODIZED ALUMINUM STOREFRONT SYSTEM W/ HIGH PERFORMANCE INSULATED GLAZING - OPTIGRAY	4	METAL PANEL: MORIN MATRIX MX-1 OR SIMILAR, PAINTED TO MATCH: SHERWIN WILLIAMS: SMOKY BLUE, SW 7604	6	METAL PANEL MIX: MORIN MATRIX MX-2-MX-4 OR SIMILAR, PAINTED TO MATCH: PANTONE MIDNIGHT NAVY	8	METAL PANEL: MORIN MATRIX MX-1 OR SIMILAR, PAINTED TO MATCH: SHERWIN WILLIAMS: EIDER WHITE, SW 7014	11	DECORATIVE SCREEN FENCE ALTERNATING COLORS: SW SMOKY BLUE, SW EIDER WHITE AND SW SPATIAL WHITE AT ENTRY GATES ONLY
2	GRAY BURNISHED CMU	5	METAL PANEL MIX: MORIN MATRIX MX-2-MX-4 OR SIMILAR, PAINTED TO MATCH: SHERWIN WILLIAMS: EIDER WHITE, SW 7014	7	METAL PANEL MIX: MORIN MATRIX MX-2-MX-4 OR SIMILAR, PAINTED TO MATCH: SHERWIN WILLIAMS: SMOKY BLUE, SW 7604	9	STANDING SEAM METAL ROOF TO MATCH: SHERWIN WILLIAMS: IRON ORE, SW 7069		
3	HARDIE BOARD, PAINTED TO MATCH: SHERWIN WILLIAMS: SPATIAL WHITE, SW 6259				10	CANOPY PAINTED TO MATCH: SHERWIN WILLIAMS: IRON ORE, SW 7069			

REALTERM

This conceptual design is based upon a preliminary review of entitlement requirements and on unverified and possibly incomplete site and/or building information, and is intended merely to assist in exploring how the project might be developed. Signage shown is for illustrative purposes only and does not necessarily reflect municipal code compliance. All colors shown are for representative purposes only. Refer to material samples for actual color verification.

BUILDING 2: EXTERIOR ELEVATIONS
SONORAN GATEWAY EXCHANGE
MESA, ARIZONA - PHX22-0141-00



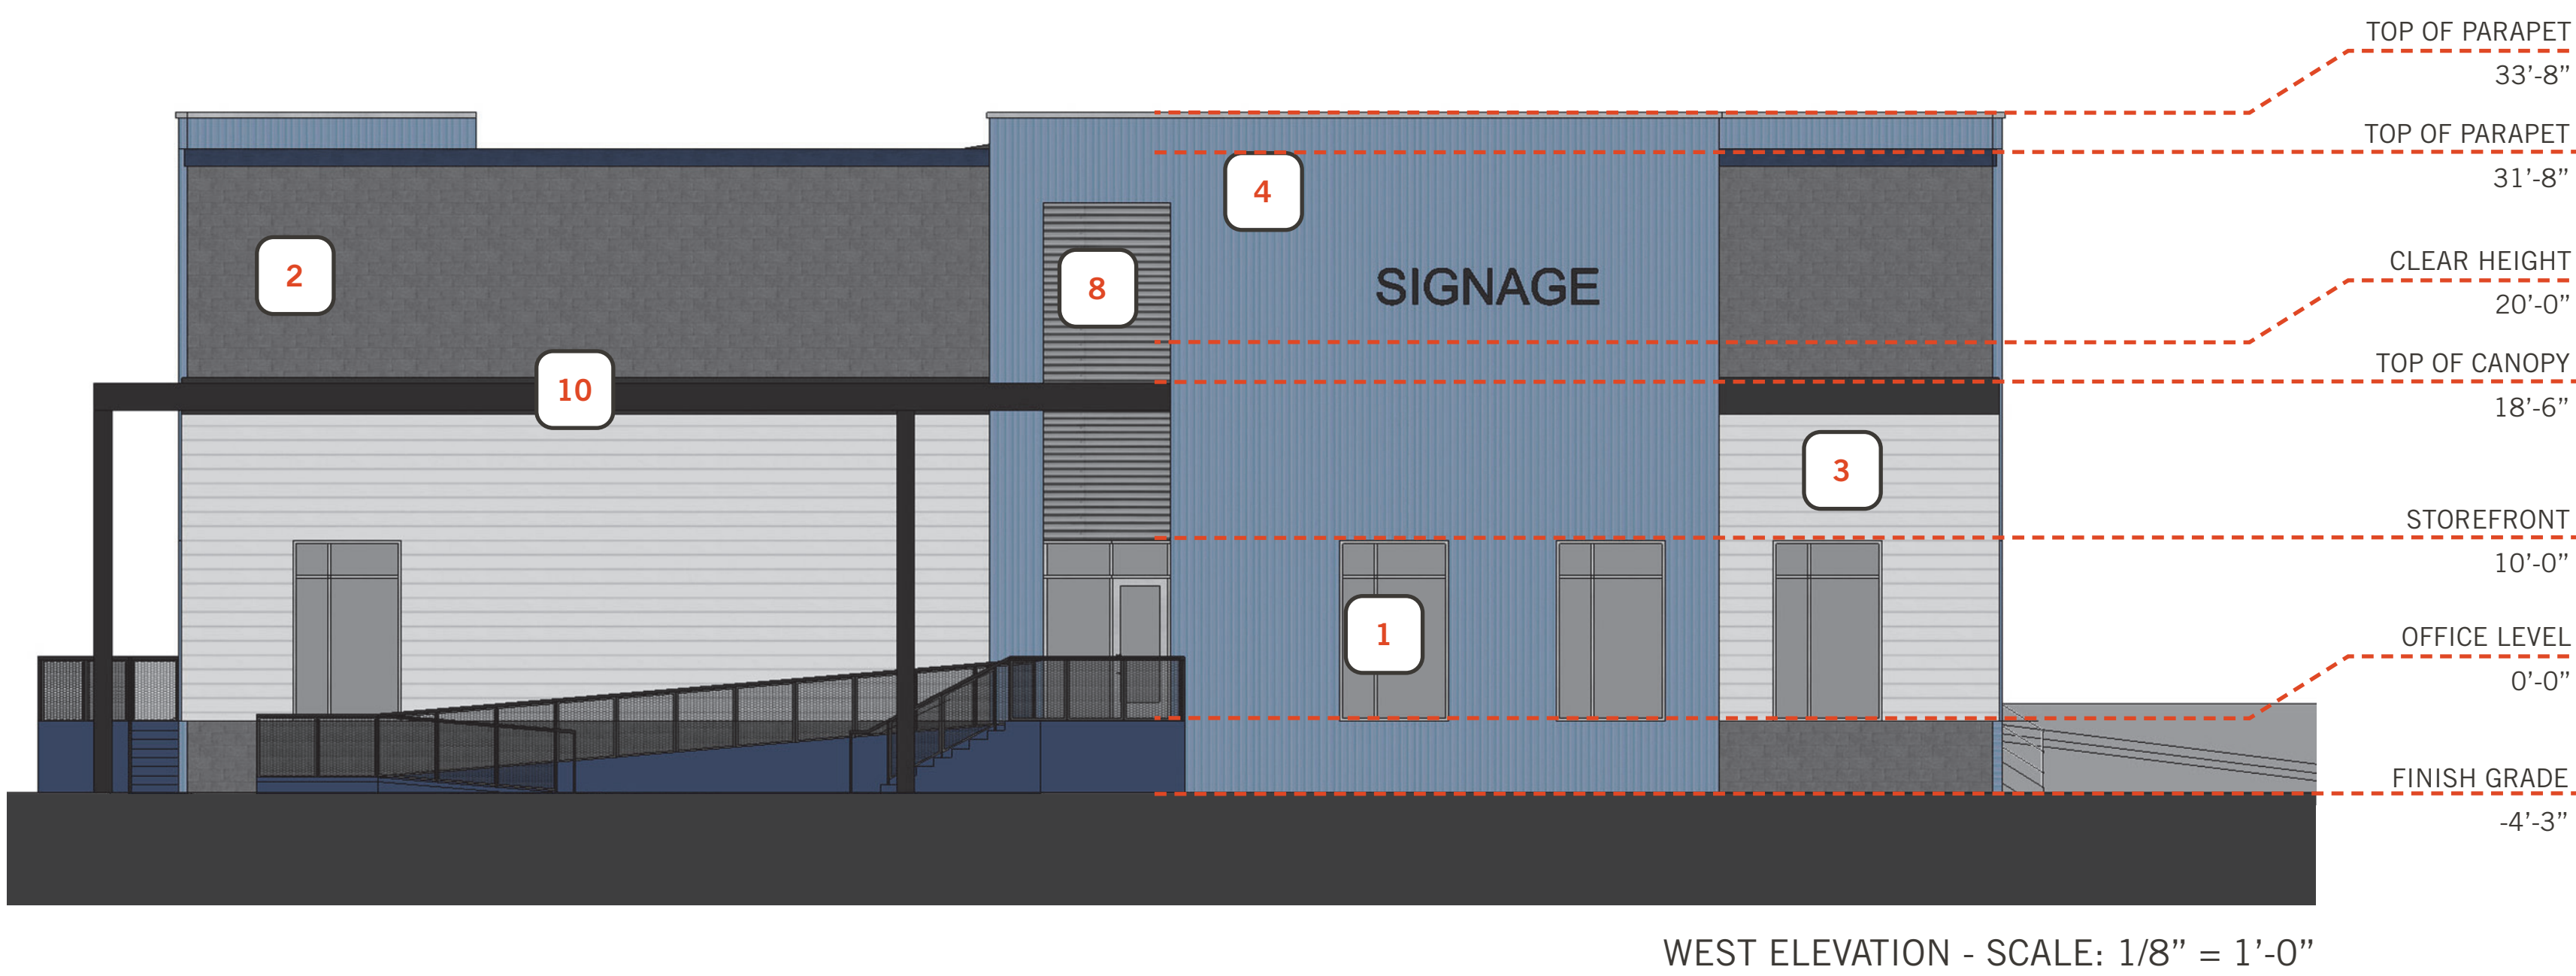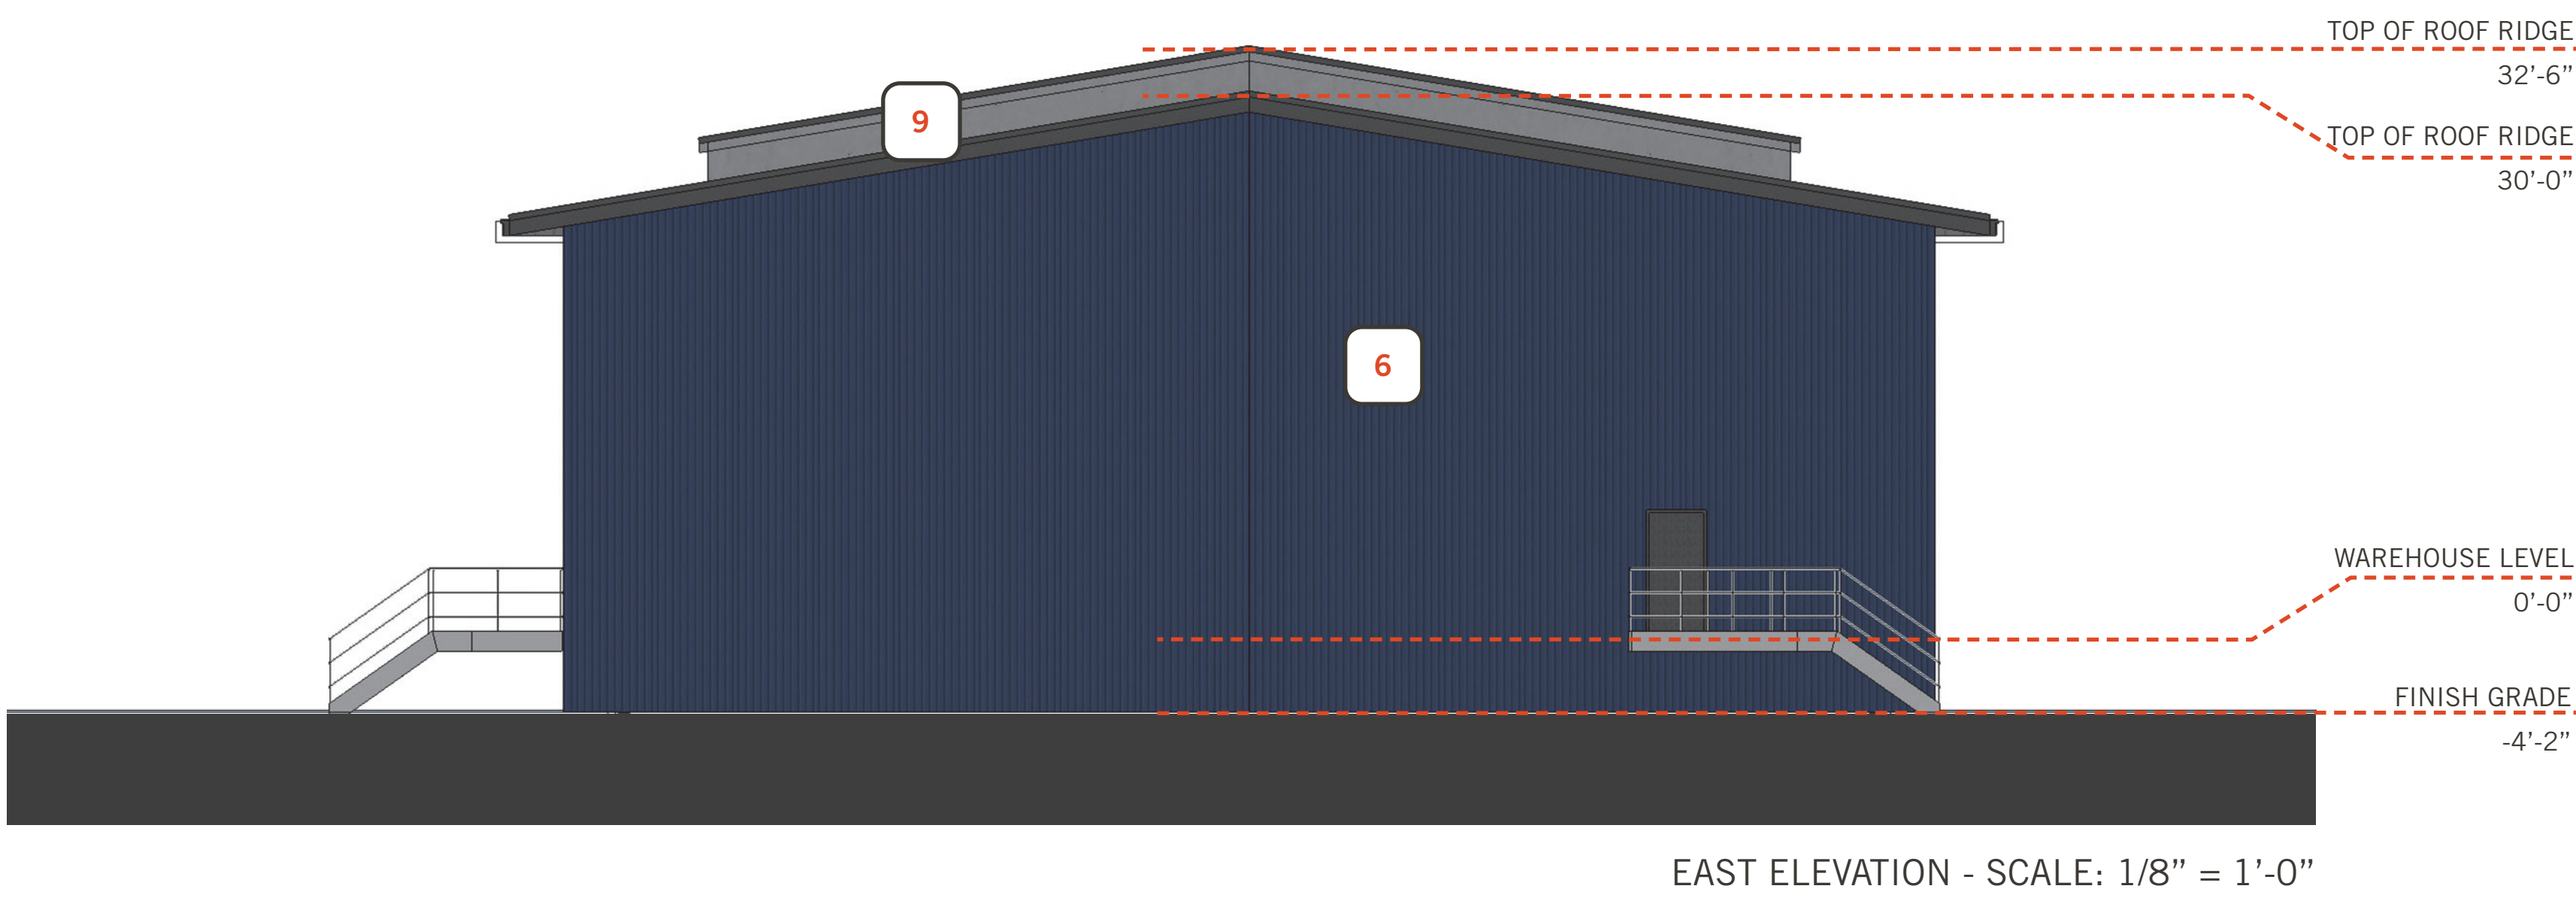

KEYNOTES

1	CLEAR ANODIZED ALUMINUM STOREFRONT SYSTEM W/ HIGH PERFORMANCE INSULATED GLAZING - OPTIGRAY	4	METAL PANEL: MORIN MATRIX MX-1 OR SIMILAR, PAINTED TO MATCH: SHERWIN WILLIAMS: SMOKY BLUE, SW 7604	6	METAL PANEL MIX: MORIN MATRIX MX-2-MX-4 OR SIMILAR, PAINTED TO MATCH: PANTONE MIDNIGHT NAVY	8	METAL PANEL: MORIN MATRIX MX-1 OR SIMILAR, PAINTED TO MATCH: SHERWIN WILLIAMS: EIDER WHITE, SW 7014	11	DECORATIVE SCREEN FENCE ALTERNATING COLORS: SW SMOKY BLUE, SW EIDER WHITE AND SW SPATIAL WHITE AT ENTRY GATES ONLY
2	GRAY BURNISHED CMU	5	METAL PANEL MIX: MORIN MATRIX MX-2-MX-4 OR SIMILAR, PAINTED TO MATCH: SHERWIN WILLIAMS: EIDER WHITE, SW 7014	7	METAL PANEL MIX: MORIN MATRIX MX-2-MX-4 OR SIMILAR, PAINTED TO MATCH: SHERWIN WILLIAMS: SMOKY BLUE, SW 7604	9	STANDING SEAM METAL ROOF TO MATCH: SHERWIN WILLIAMS: IRON ORE, SW 7069		
3	HARDIE BOARD, PAINTED TO MATCH: SHERWIN WILLIAMS: SPATIAL WHITE, SW 6259					10	CANOPY PAINTED TO MATCH: SHERWIN WILLIAMS: IRON ORE, SW 7069		




		BUILDING 1					
		NORTH / SOUTH ELEVATIONS		WEST ELEVATIONS		EAST ELEVATIONS	
KEYNOTE	FINISH	S.F.	ELEVATION PERCENTAGE	S.F.	ELEVATION PERCENTAGE	S.F.	ELEVATION PERCENTAGE
1	HIGH PERFORMANCE INSULATED GLAZING. COLOR "OPTIGRAY"	310	0.02	257	0.05	0	0.00
2	CMU.COLOR "GRAY BURNISHED"	1,076	0.06	831	0.15	0	0.00
3	HARDIE BOARD. COLOR SW 6259 "SPATIAL WHITE"	186	0.01	910	0.16	0	0.00
4	METAL PANEL. COLOR SW 7604 "SMOKY BLUE"	538	0.03	976	0.18	0	0.00
5	METAL PANEL. COLOR SW 7014 "EIDER WHITE"	3,138	0.18	0	0.00	128	0.05
6	METAL PANEL. COLOR "MIDNIGHT NAVY"	2,421	0.14	2,285	0.41	2,285	0.91
7	METAL PANEL. COLOR SW 7604 "SMOKY BLUE"	3,845	0.23	0	0.00	0	0.00
8	METAL PANEL. COLOR SW 7014 "EIDER WHITE"	238	0.01	128	0.02	0	0.00
9	STANDING SEAM METAL ROOF. COLOR SW7069 "IRON ORE"	5,207	0.31	0	0.00	95	0.04
10	CANOPY COLOR SW 7069 "IRON ORE"	90	0.01	155	0.03	0	0.00
TOTAL FAÇADE SF		17,049	100%	5,542	100%	2,508	100%




		BUILDING 2					
		NORTH / SOUTH		WEST ELEVATIONS		EAST ELEVATIONS	
KEYNOTE	FINISH	S.F.	ELEVATION PERCENTAGE	S.F.	ELEVATION PERCENTAGE	S.F.	ELEVATION PERCENTAGE
1	HIGH PERFORMANCE INSULATED GLAZING. COLOR "OPTIGRAY"	310	0.02	257	0.05	0	0.00
2	CMU.COLOR "GRAY BURNISHED"	1,076	0.06	831	0.15	0	0.00
3	HARDIE BOARD. COLOR SW 6259 "SPATIAL WHITE"	186	0.01	910	0.16	0	0.00
4	METAL PANEL. COLOR SW 7604 "SMOKY BLUE"	538	0.03	976	0.18	0	0.00
5	METAL PANEL. COLOR SW 7014 "EIDER WHITE"	3,138	0.17	0	0.00	128	0.05
6	METAL PANEL. COLOR "MIDNIGHT NAVY"	2,338	0.13	2,285	0.41	2,285	0.91
7	METAL PANEL. COLOR SW 7604 "SMOKY BLUE"	4,650	0.25	0	0.00	0	0.00
8	METAL PANEL. COLOR SW 7014 "EIDER WHITE"	238	0.01	128	0.02	0	0.00
9	STANDING SEAM METAL ROOF. COLOR SW7069 "IRON ORE"	5,832	0.32	0	0.00	95	0.04
10	CANOPY COLOR SW 7069 "IRON ORE"	90	0.00	155	0.03	0	0.00
TOTAL FAÇADE SF		18,396	100%	5,542	100%	2,508	100%




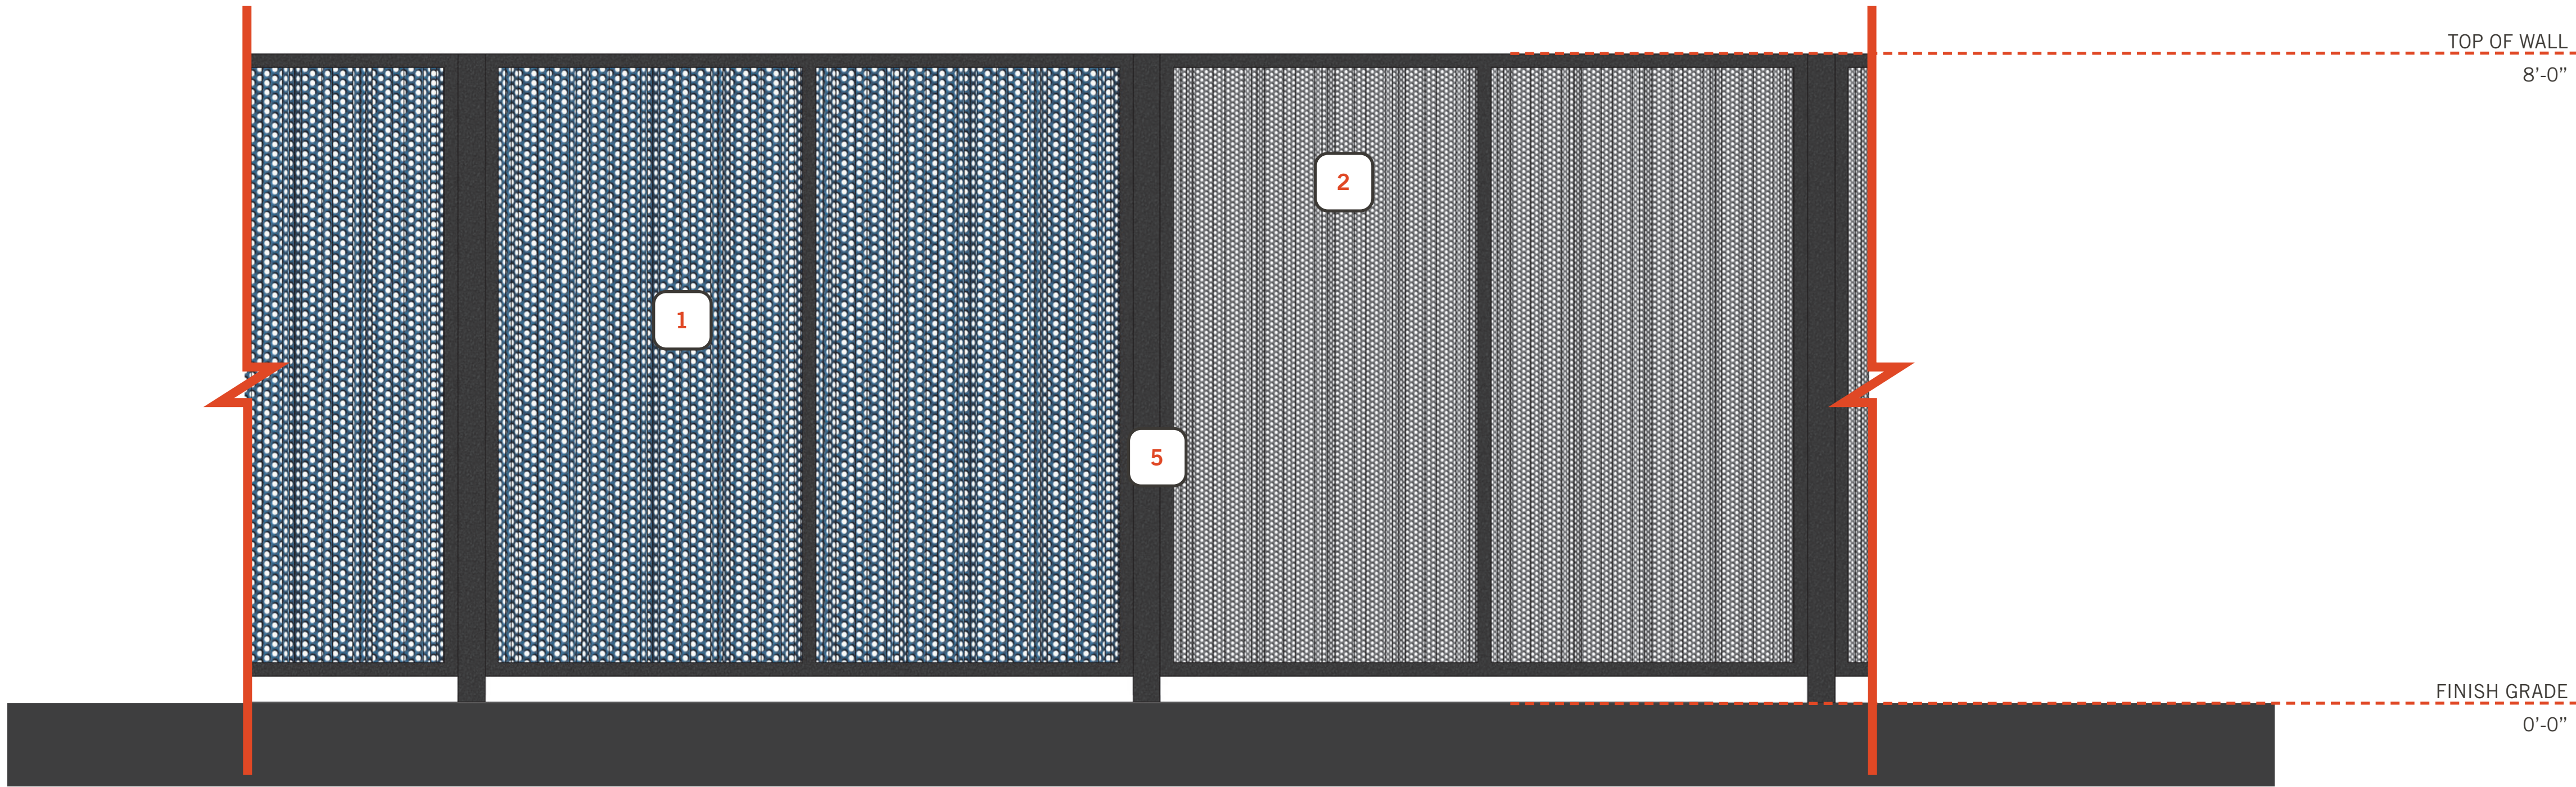

DECORATIVE FENCE: PARTIAL ELEVATION - SCALE: 3/4" = 1'-0"

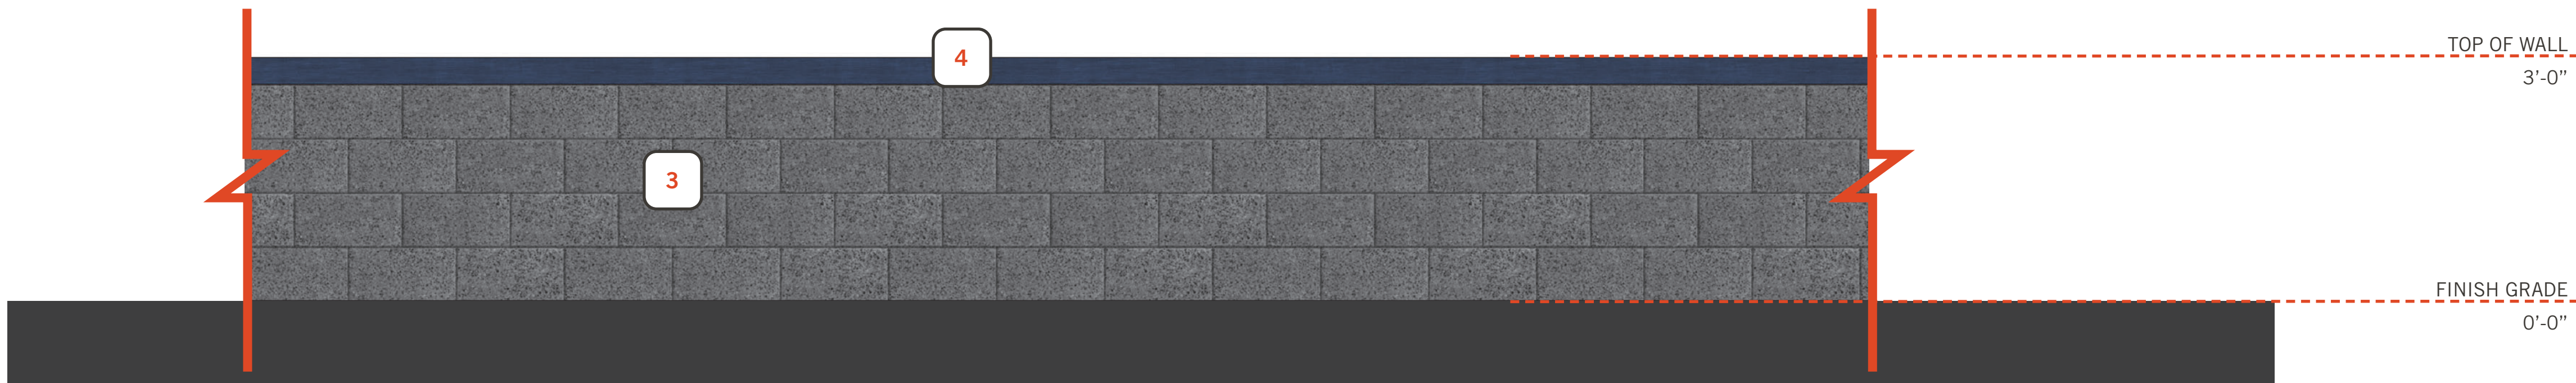

3'-0" BLOCK WALL PARKING SCREEN: PARTIAL ELEVATION - SCALE: 3/4" = 1'-0"

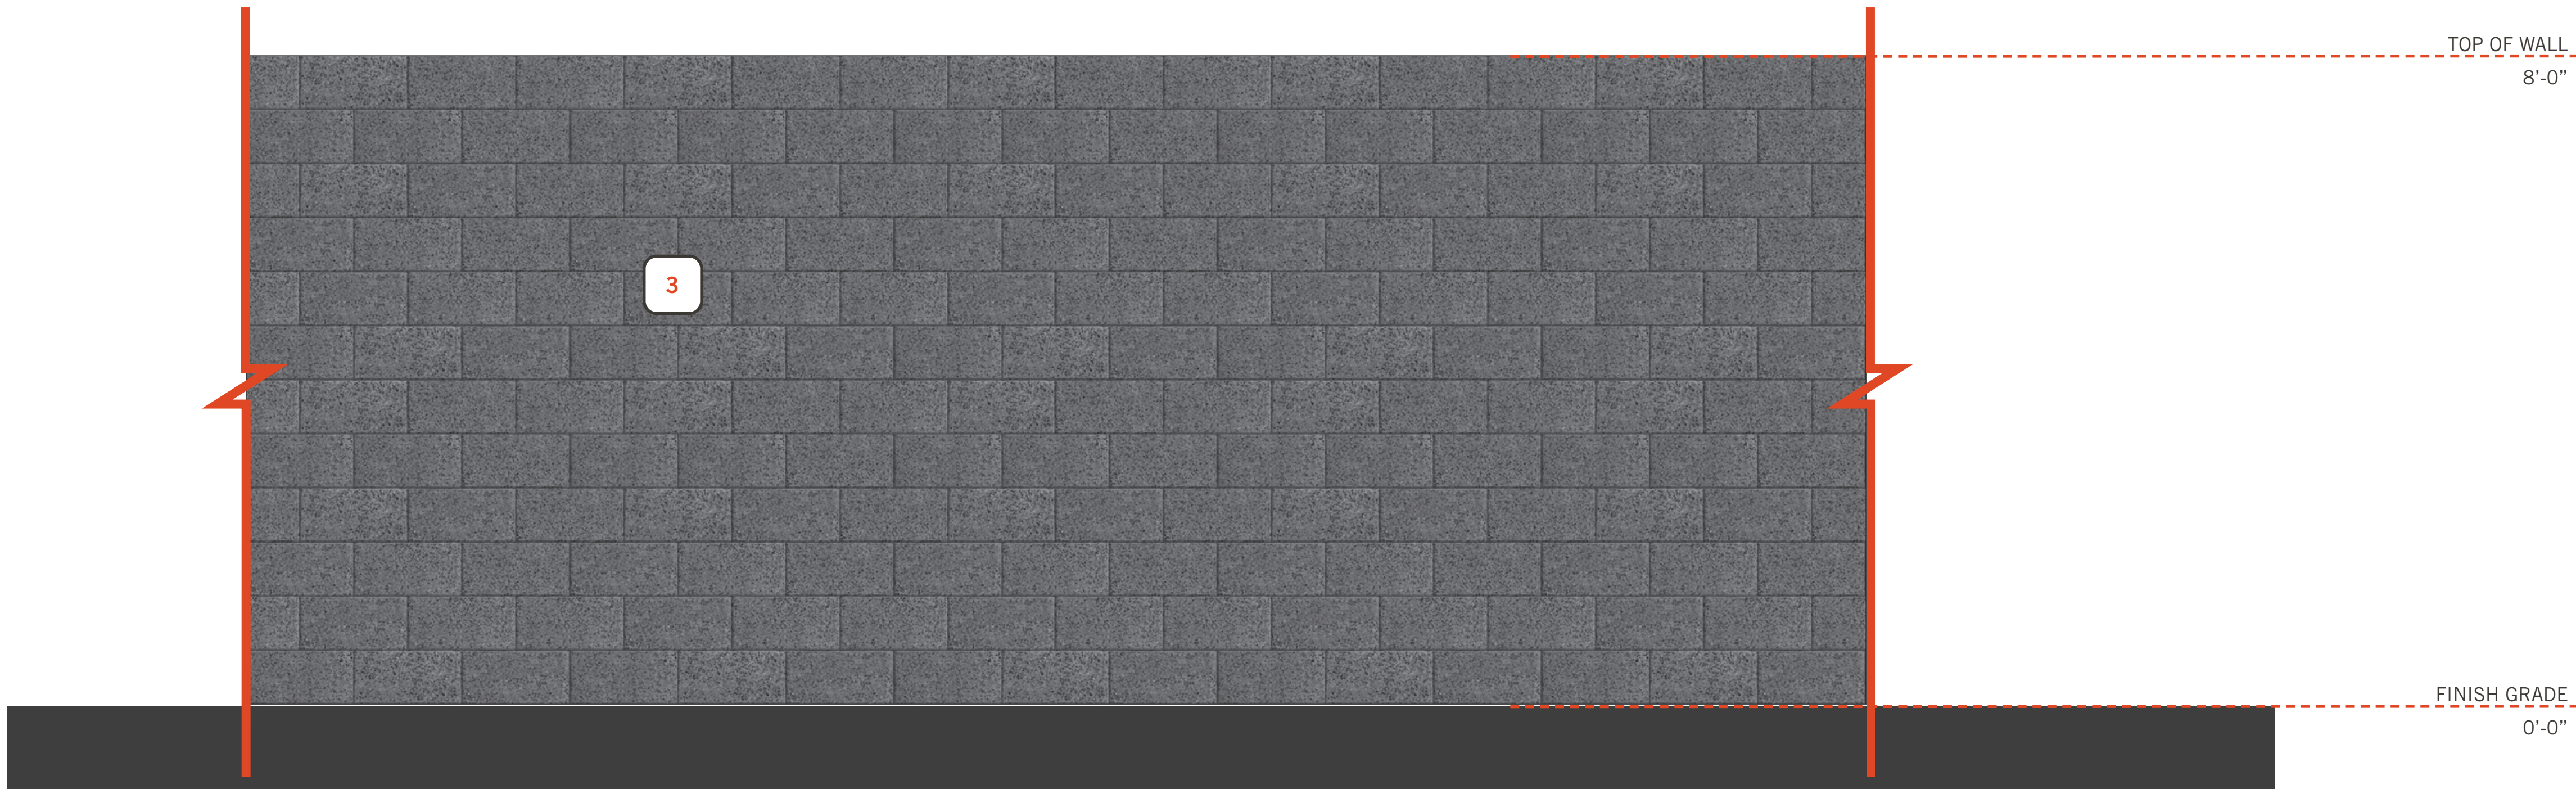

8'-0" BLOCK WALL PERIMIETER SCREEN: PARTIAL ELEVATION - SCALE: 3/4" = 1'-0"

KEYNOTES

- 1

PERFORATED CORRUGATED METAL PANEL,
PAINTED TO MATCH: SHERWIN WILLIAMS:
SMOKY BLUE, SW 7604
- 2

PERFORATED CORRUGATED METAL PANEL,
PAINTED TO MATCH: SHERWIN WILLIAMS:
EIDER WHITE, SW 7014
- 3

GRAY BURNISHED CMU
- 4

METAL CAP, PAINTED TO MATCH:
PANTONE MIDNIGHT NAVY
- 5

TUBE STEEL PAINTED TO MATCH:
IRON ORE, SW 7069

