
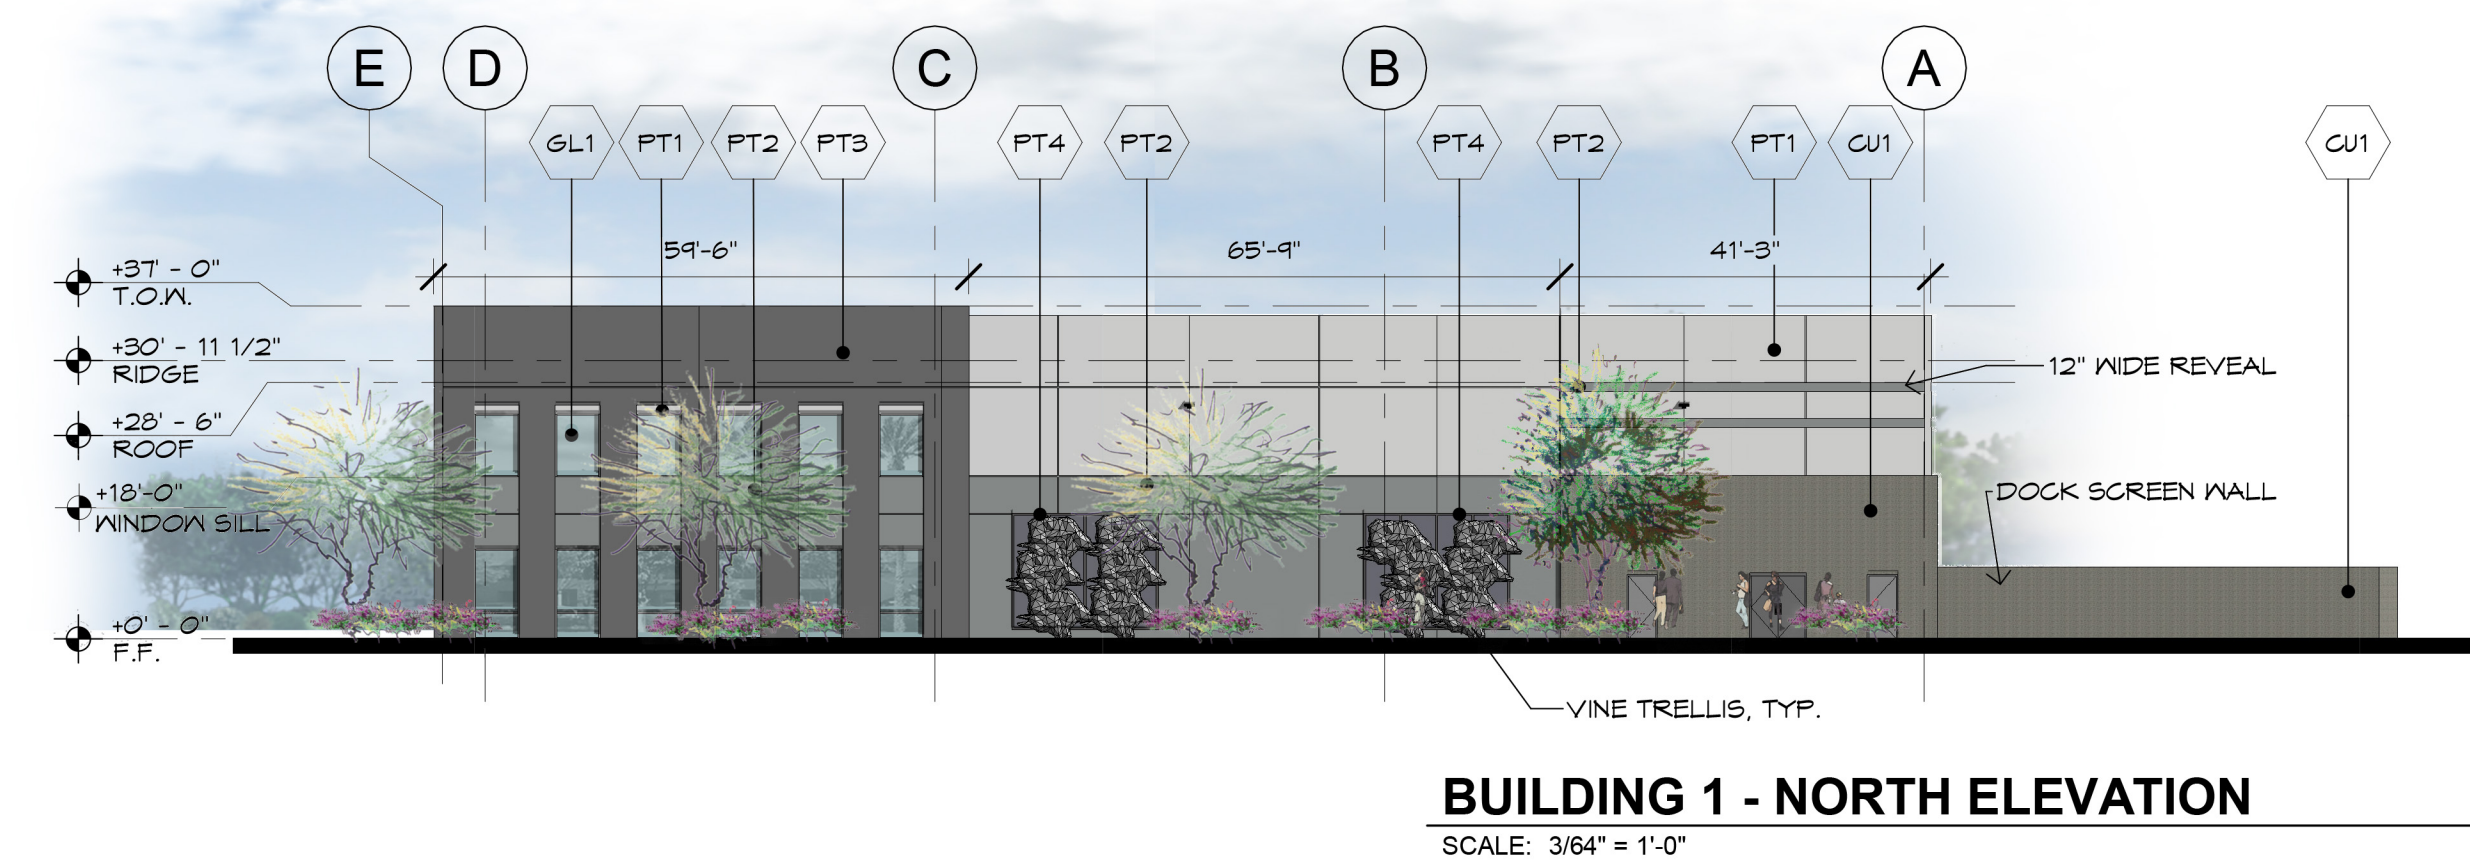
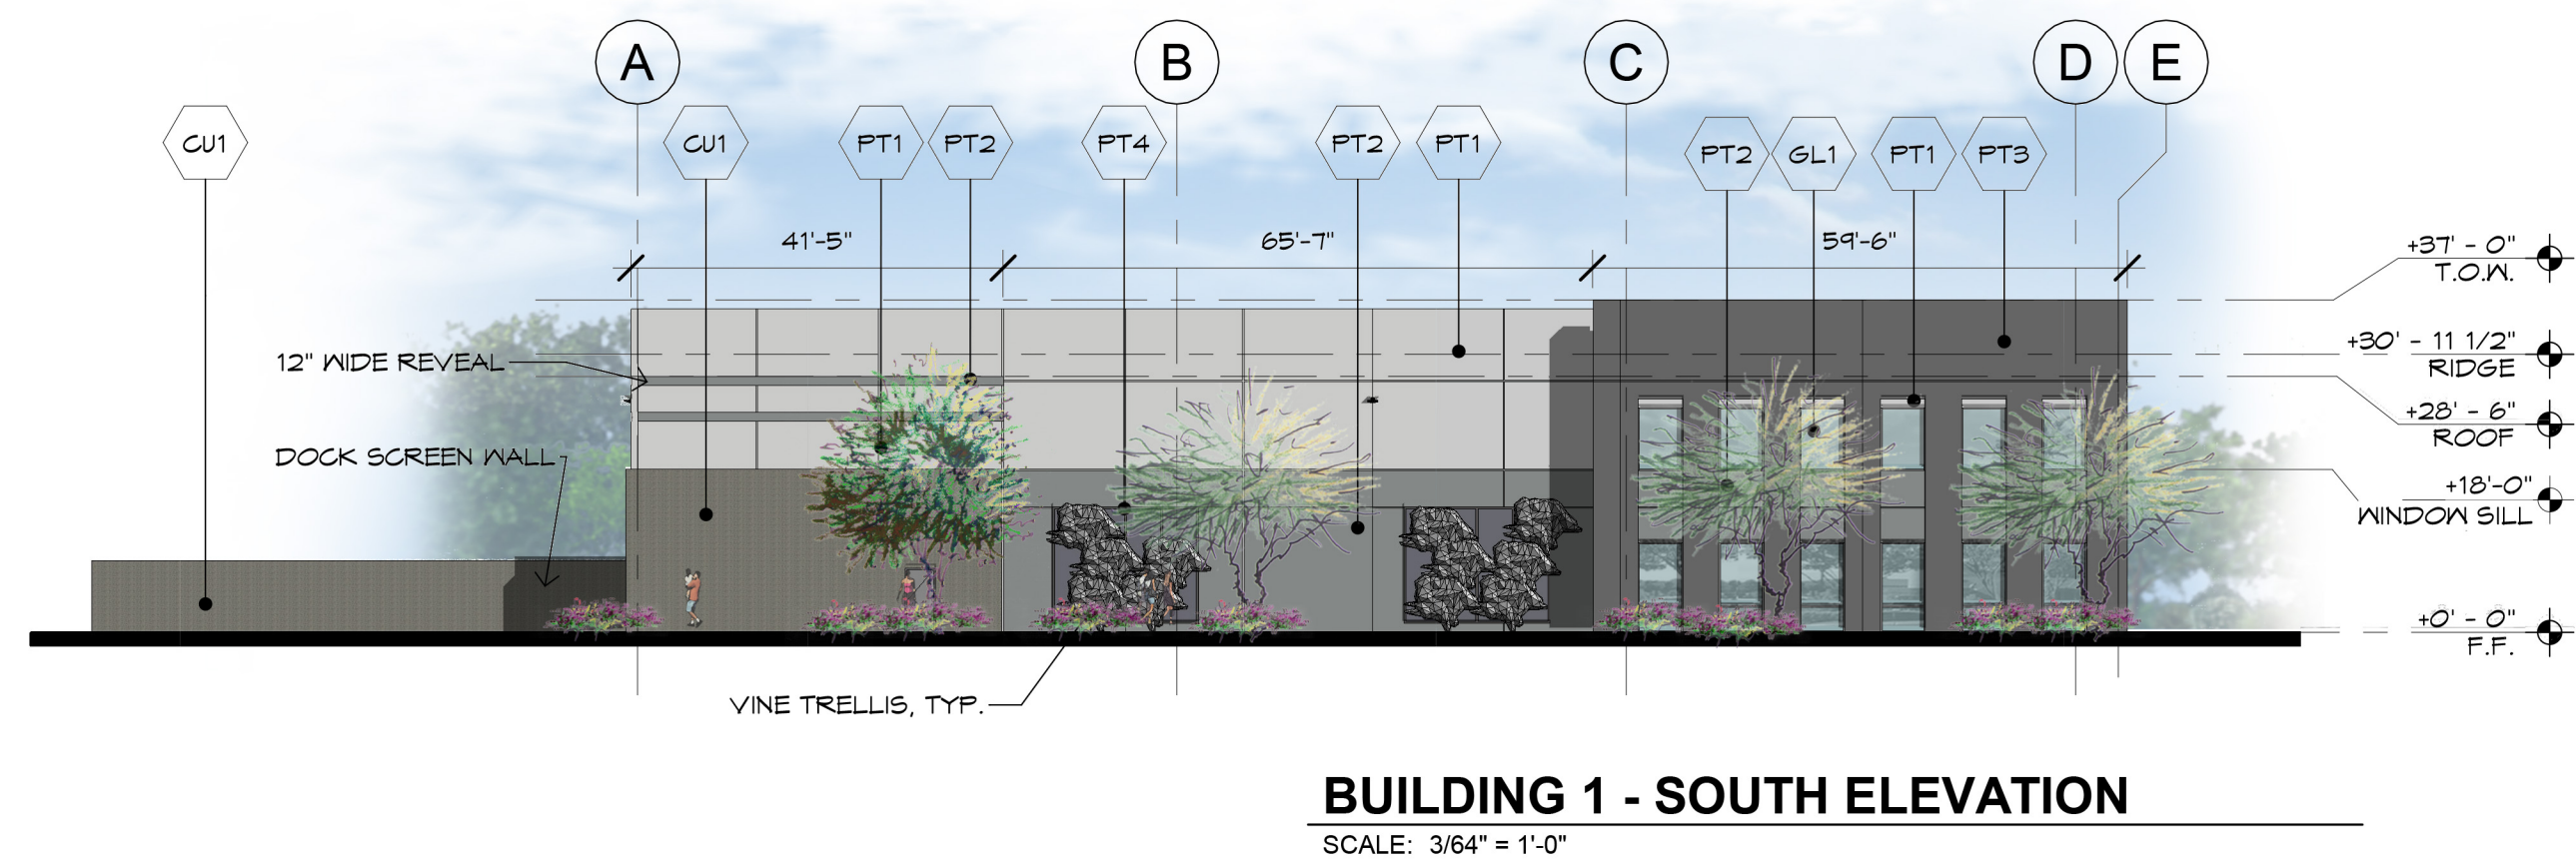
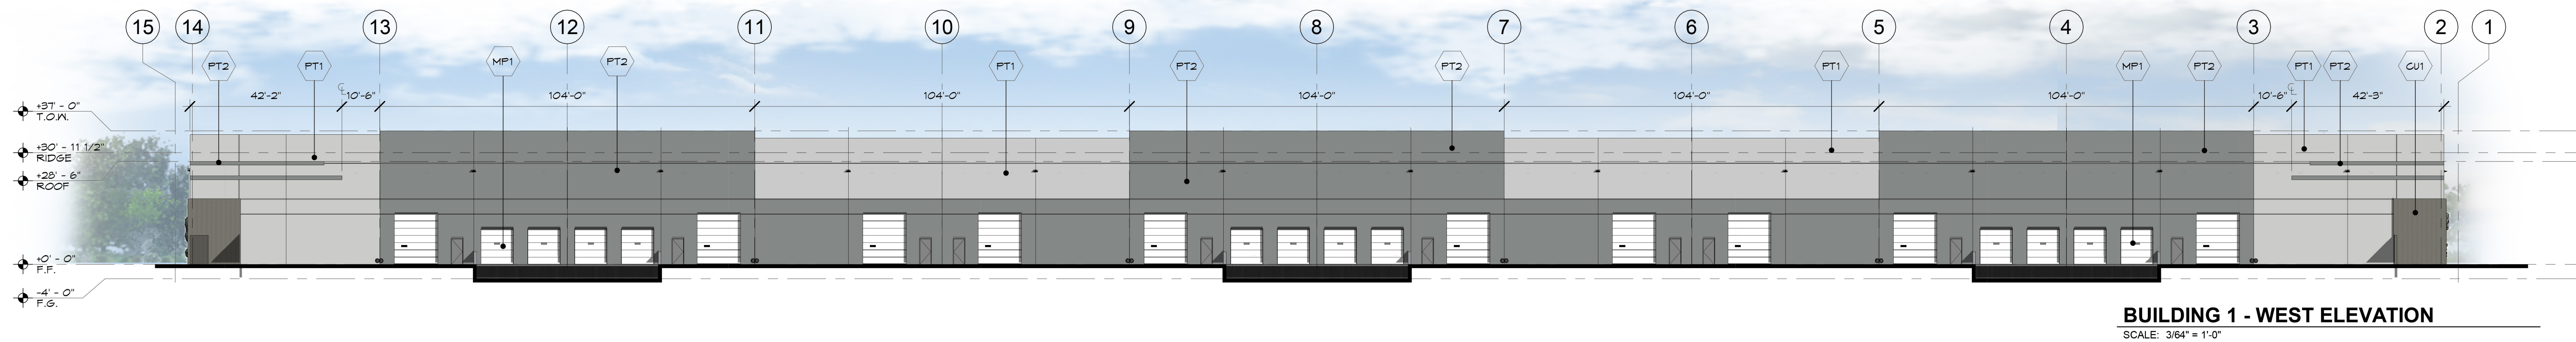
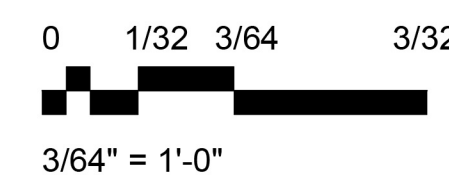



MARK	DESCRIPTION	FINISH/COLOR	MODEL	MANUFACTURER	COMMENTS
CU1	SANDBLASTED 8X8X16 BLOCK	PEBBLE BEACH	TRENDSTONE	TRENNYTH	
GL1	LOW-E GLASS	CLEAR	TBD	TBD	
MP1	OVERHEAD DOCK DOOR	MANUFACTURER WHITE	TBD	TBD	
PT1	TILT PANEL	SILVER SPOON	DE 6366	DUNN EDWARDS	
PT2	TILT PANEL	MALRUS	DE 6368	DUNN EDWARDS	
PT3	TILT PANEL	LEGENDARY GRAY	DE 6369	DUNN EDWARDS	
PT4	TILT PANEL	BLACK BEAN	DE 6365	DUNN EDWARDS	

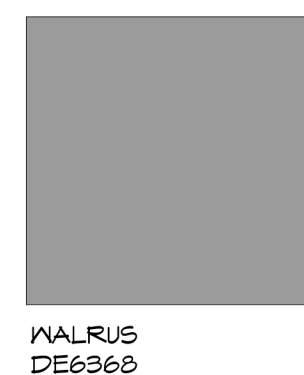



SIHI

VIEW 202



Ellsworth Road & Point 22 Blvd.
Mesa, Arizona

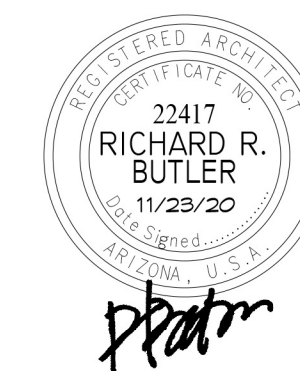

EX03

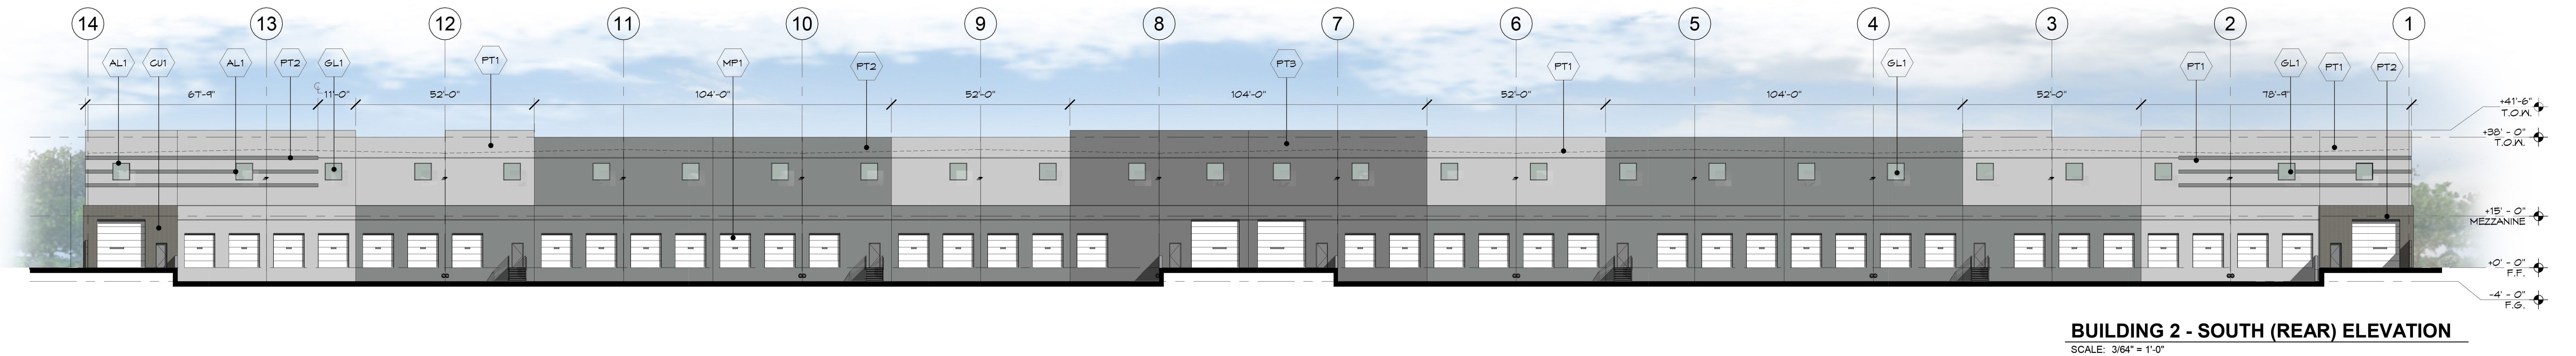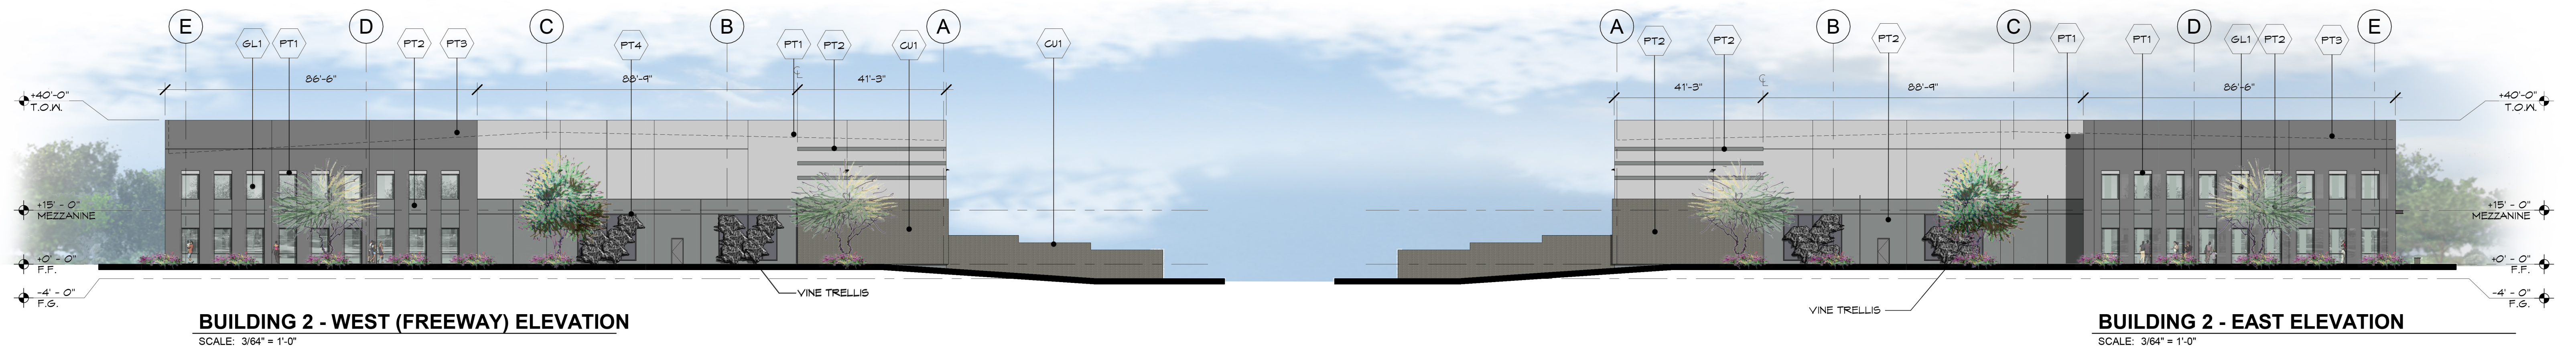

MARK	DESCRIPTION	FINISH/COLOR	MODEL	MANUFACTURER	COMMENTS
AL1	ALUMINUM STOREFRONT SYSTEM	CLEAR ANODIZED	TBD	TBD	
CU1	SANDBLASTED 8X8X16 BLOCK	PEBBLE BEACH	TRENDSTONE	TRENKYNTH	
GL1	LOW-E GLASS	CLEAR	TBD	TBD	
MP1	OVERHEAD DOCK DOOR	MANUFACTURER WHITE	TBD	TBD	
PT1	TILT PANEL	SILVER SPOON	DE 6366	DUNN EDWARDS	
PT2	TILT PANEL	MALRUS	DE 6368	DUNN EDWARDS	
PT3	TILT PANEL	LEGENDARY GRAY	DE 6369	DUNN EDWARDS	
PT4	TILT PANEL	BLACK BEAN	DE 6365	DUNN EDWARDS	

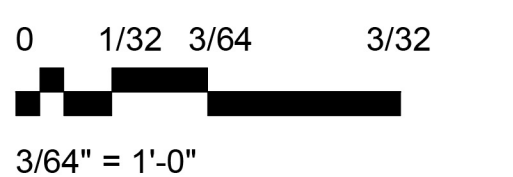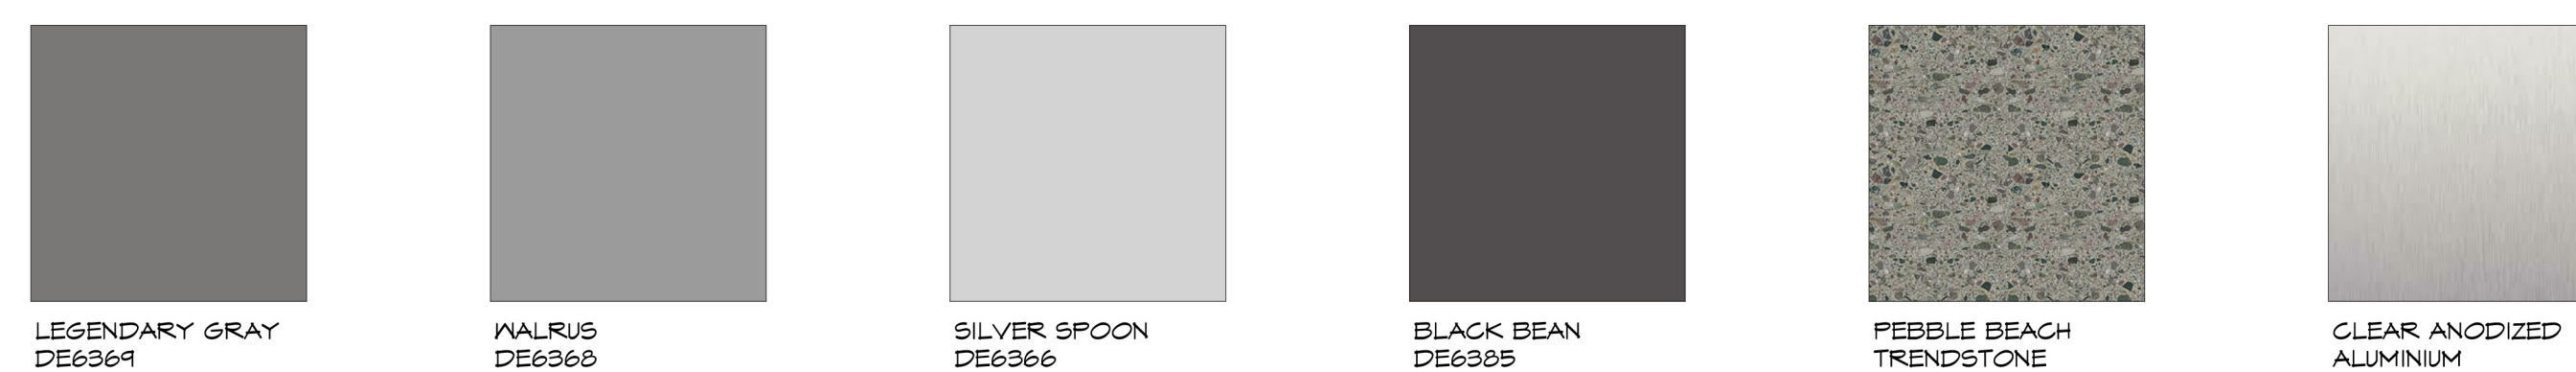

SIHI


VIEW 202

Proposed Commerce Center

Ellsworth Road & Point 22 Blvd.
Mesa, Arizona



EX09

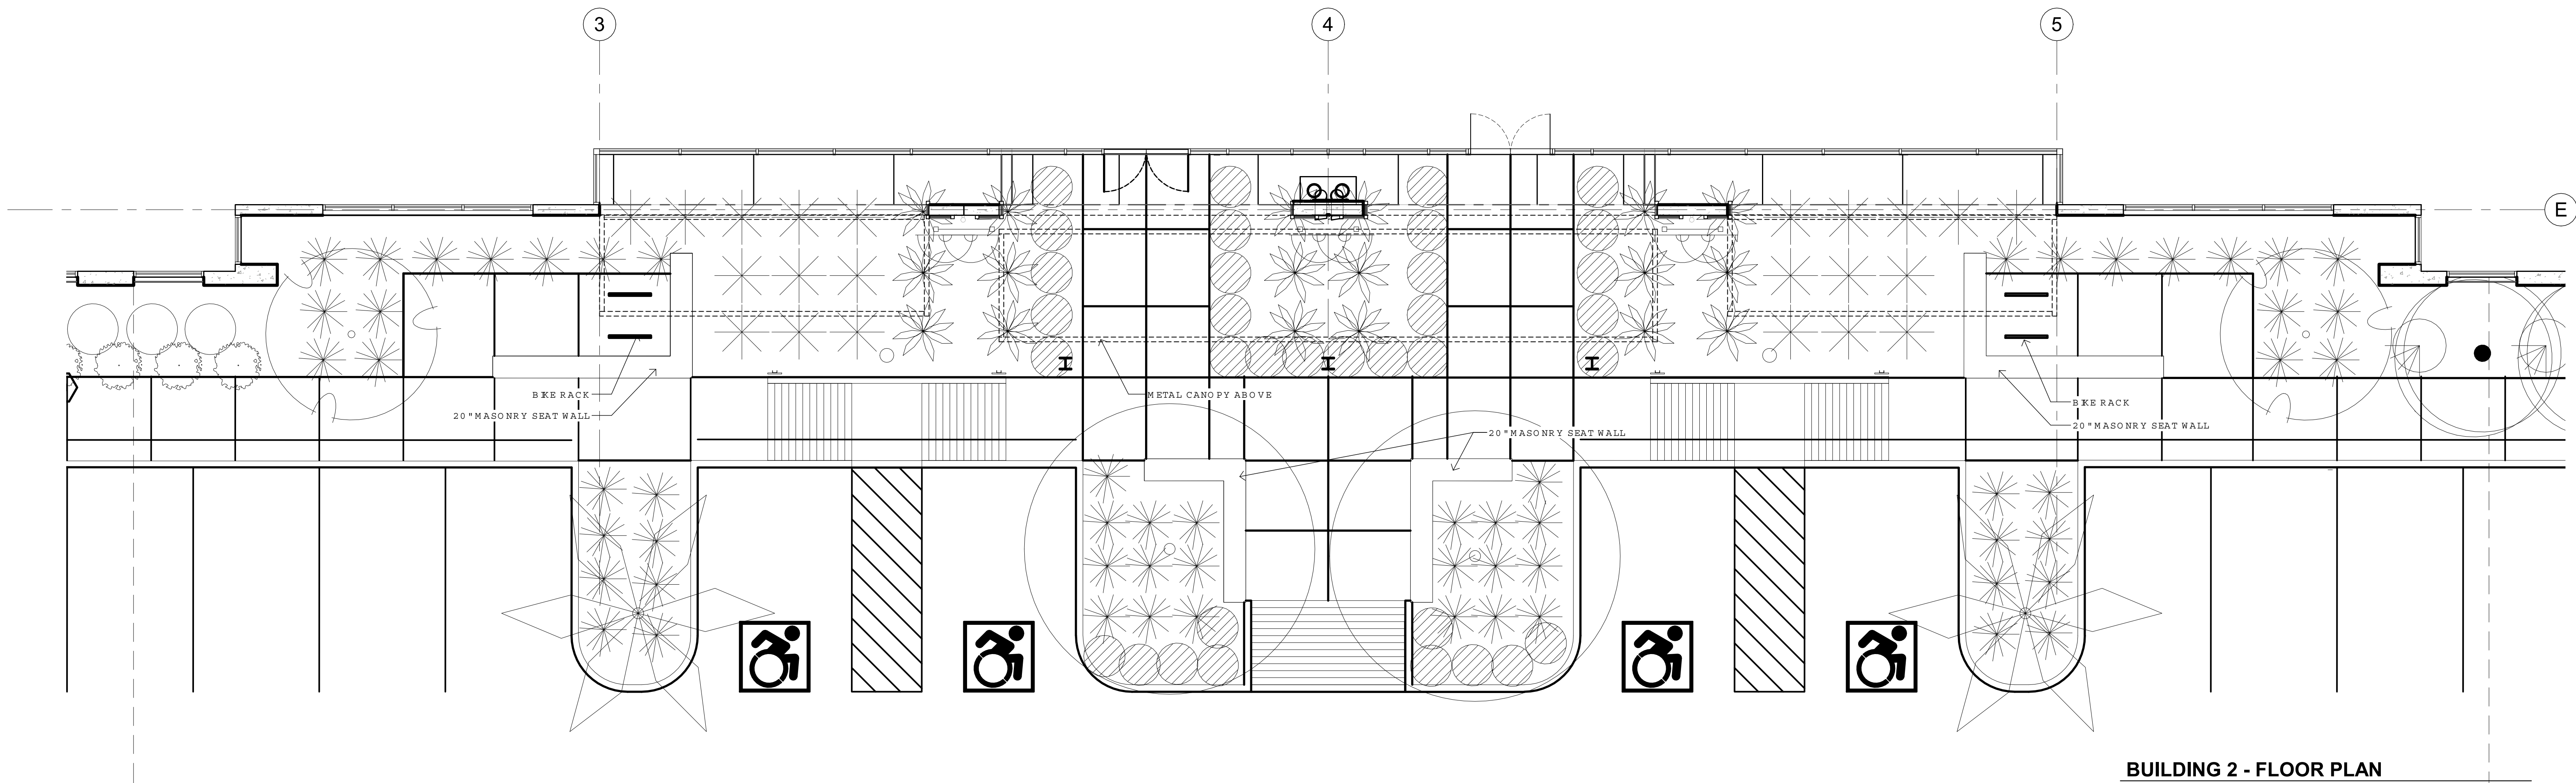

BUILDING 2 - FLOOR PLAN
SCALE: 3/16" = 1'-0"


LANDSCAPE LEGEND

ALL TREES TO MEET OR EXCEED A.N.A. SPECIFICATIONS
(U.O.N. - UNLESS OTHERWISE NOTED)

TREES and PALMS	SIZE
	Caesalpinia mexicana
	48" Box
	Mexican Bird of Paradise
	Multi Trunk
	Phoenix dactylifera
	30' T.F.
	Date Palm
	Straight, Diamond Cut
	Matching
	Parkinsonia praecox
	36" Box U.O.N
	Palo Brea
	48" Box
	Matching, Standard
	Acacia stenophyllia
	24" Box
	Shoestring Acacia
	Multi Trunk
	(Stake with 10' lodge pole)

SHRUBS / ACCENTS	SIZE
	Hesperaloe parviflora
	5 Gallon
	Yellow Yucca
	5 Gallon
	Agave murphyi
	Murphy's Agave
	Mulinbergia capillaris
	5 Gallon
	Pink Muhly Grass
	Hesperaloe funifera
	5 Gallon
	Giant Yucca
	Pyracantha coccinea
	15 Gallon
	Firethorn Vine

GROUNDCOVERS	SIZE
	Lantana X New Gold tm
	5 Gallon
	Lantana X Red Lantana
	5 Gallon

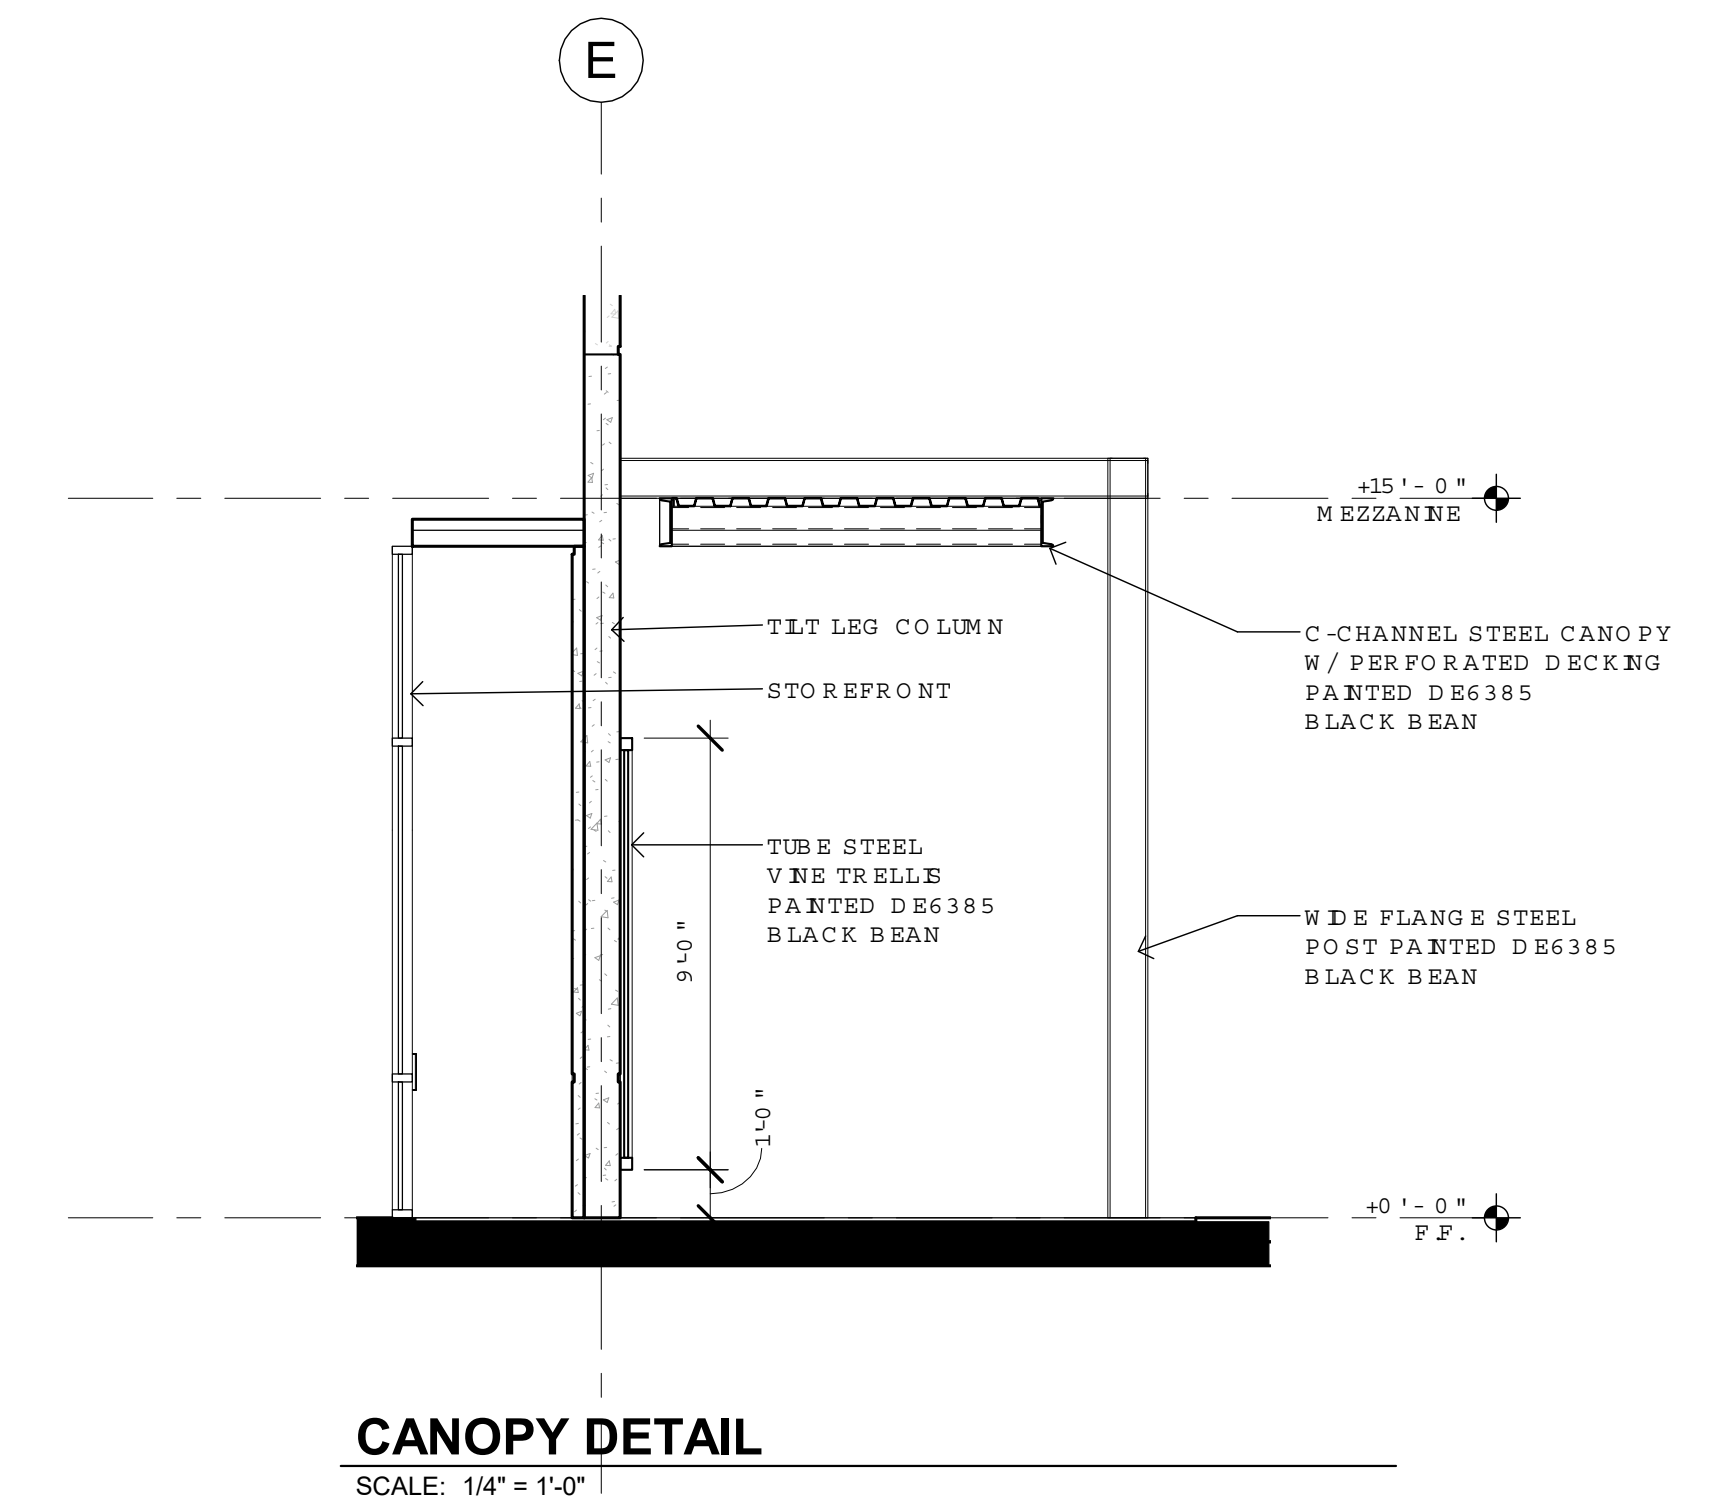


SIHI

VIEW 202

Proposed Commerce Center

Ellsworth Road & Point 22 Blvd.
Mesa, Arizona

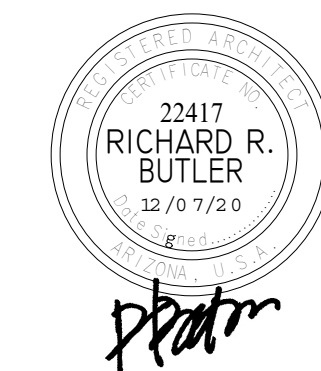

EX16