



APN:304-37-033
HZ PROPS RE LTD
NOT A PART

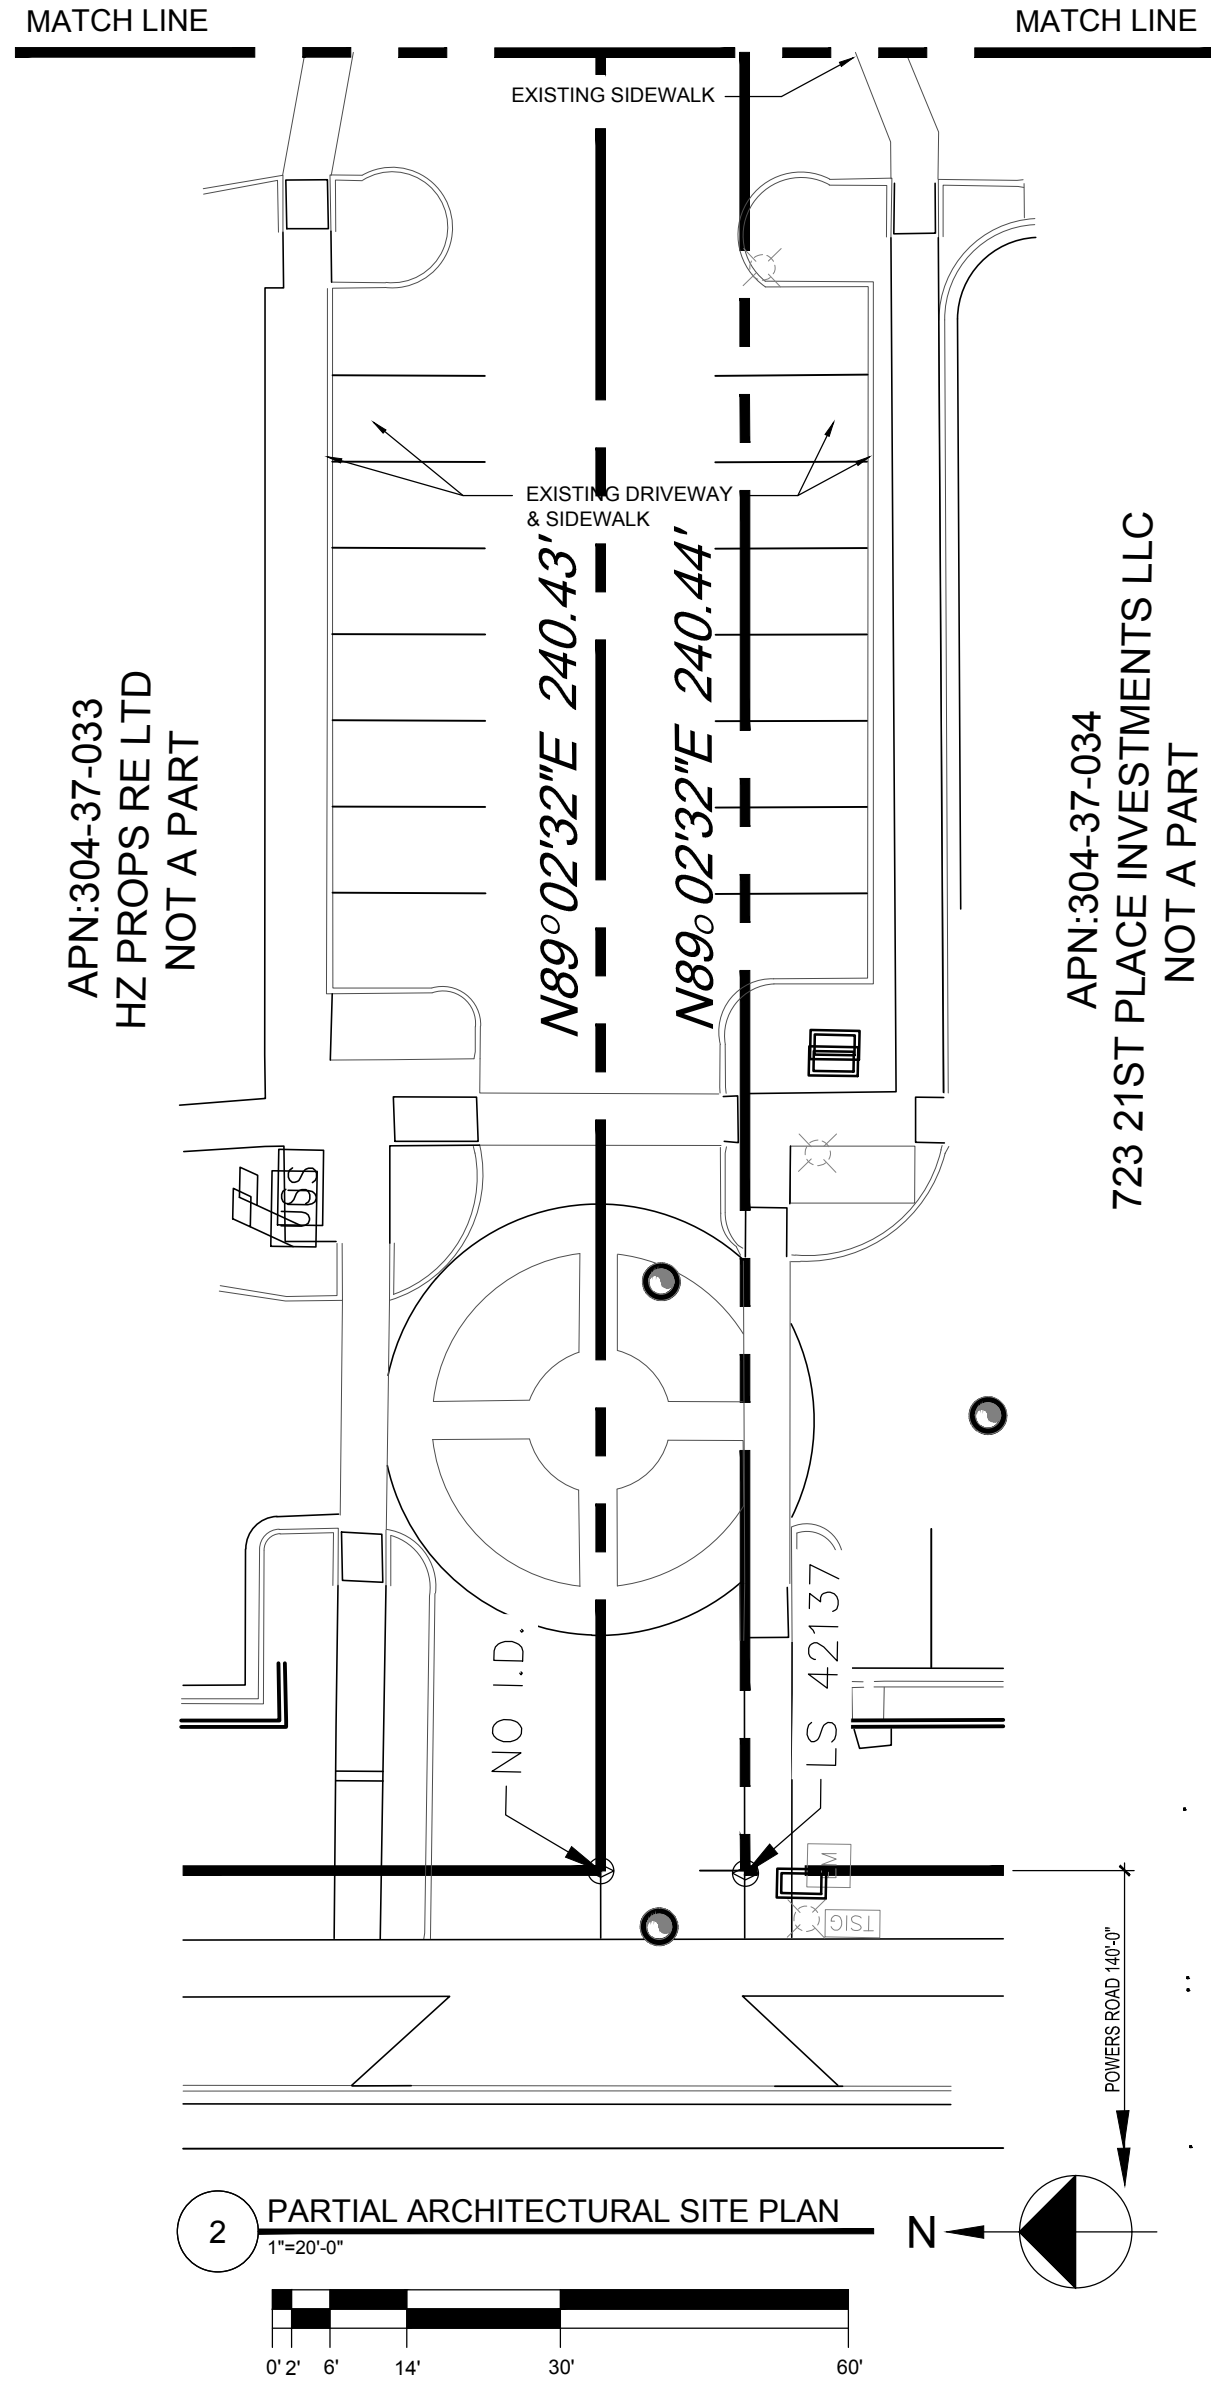

GOODWILL INDUSTRIES

PROPERTY LINE
250.54'

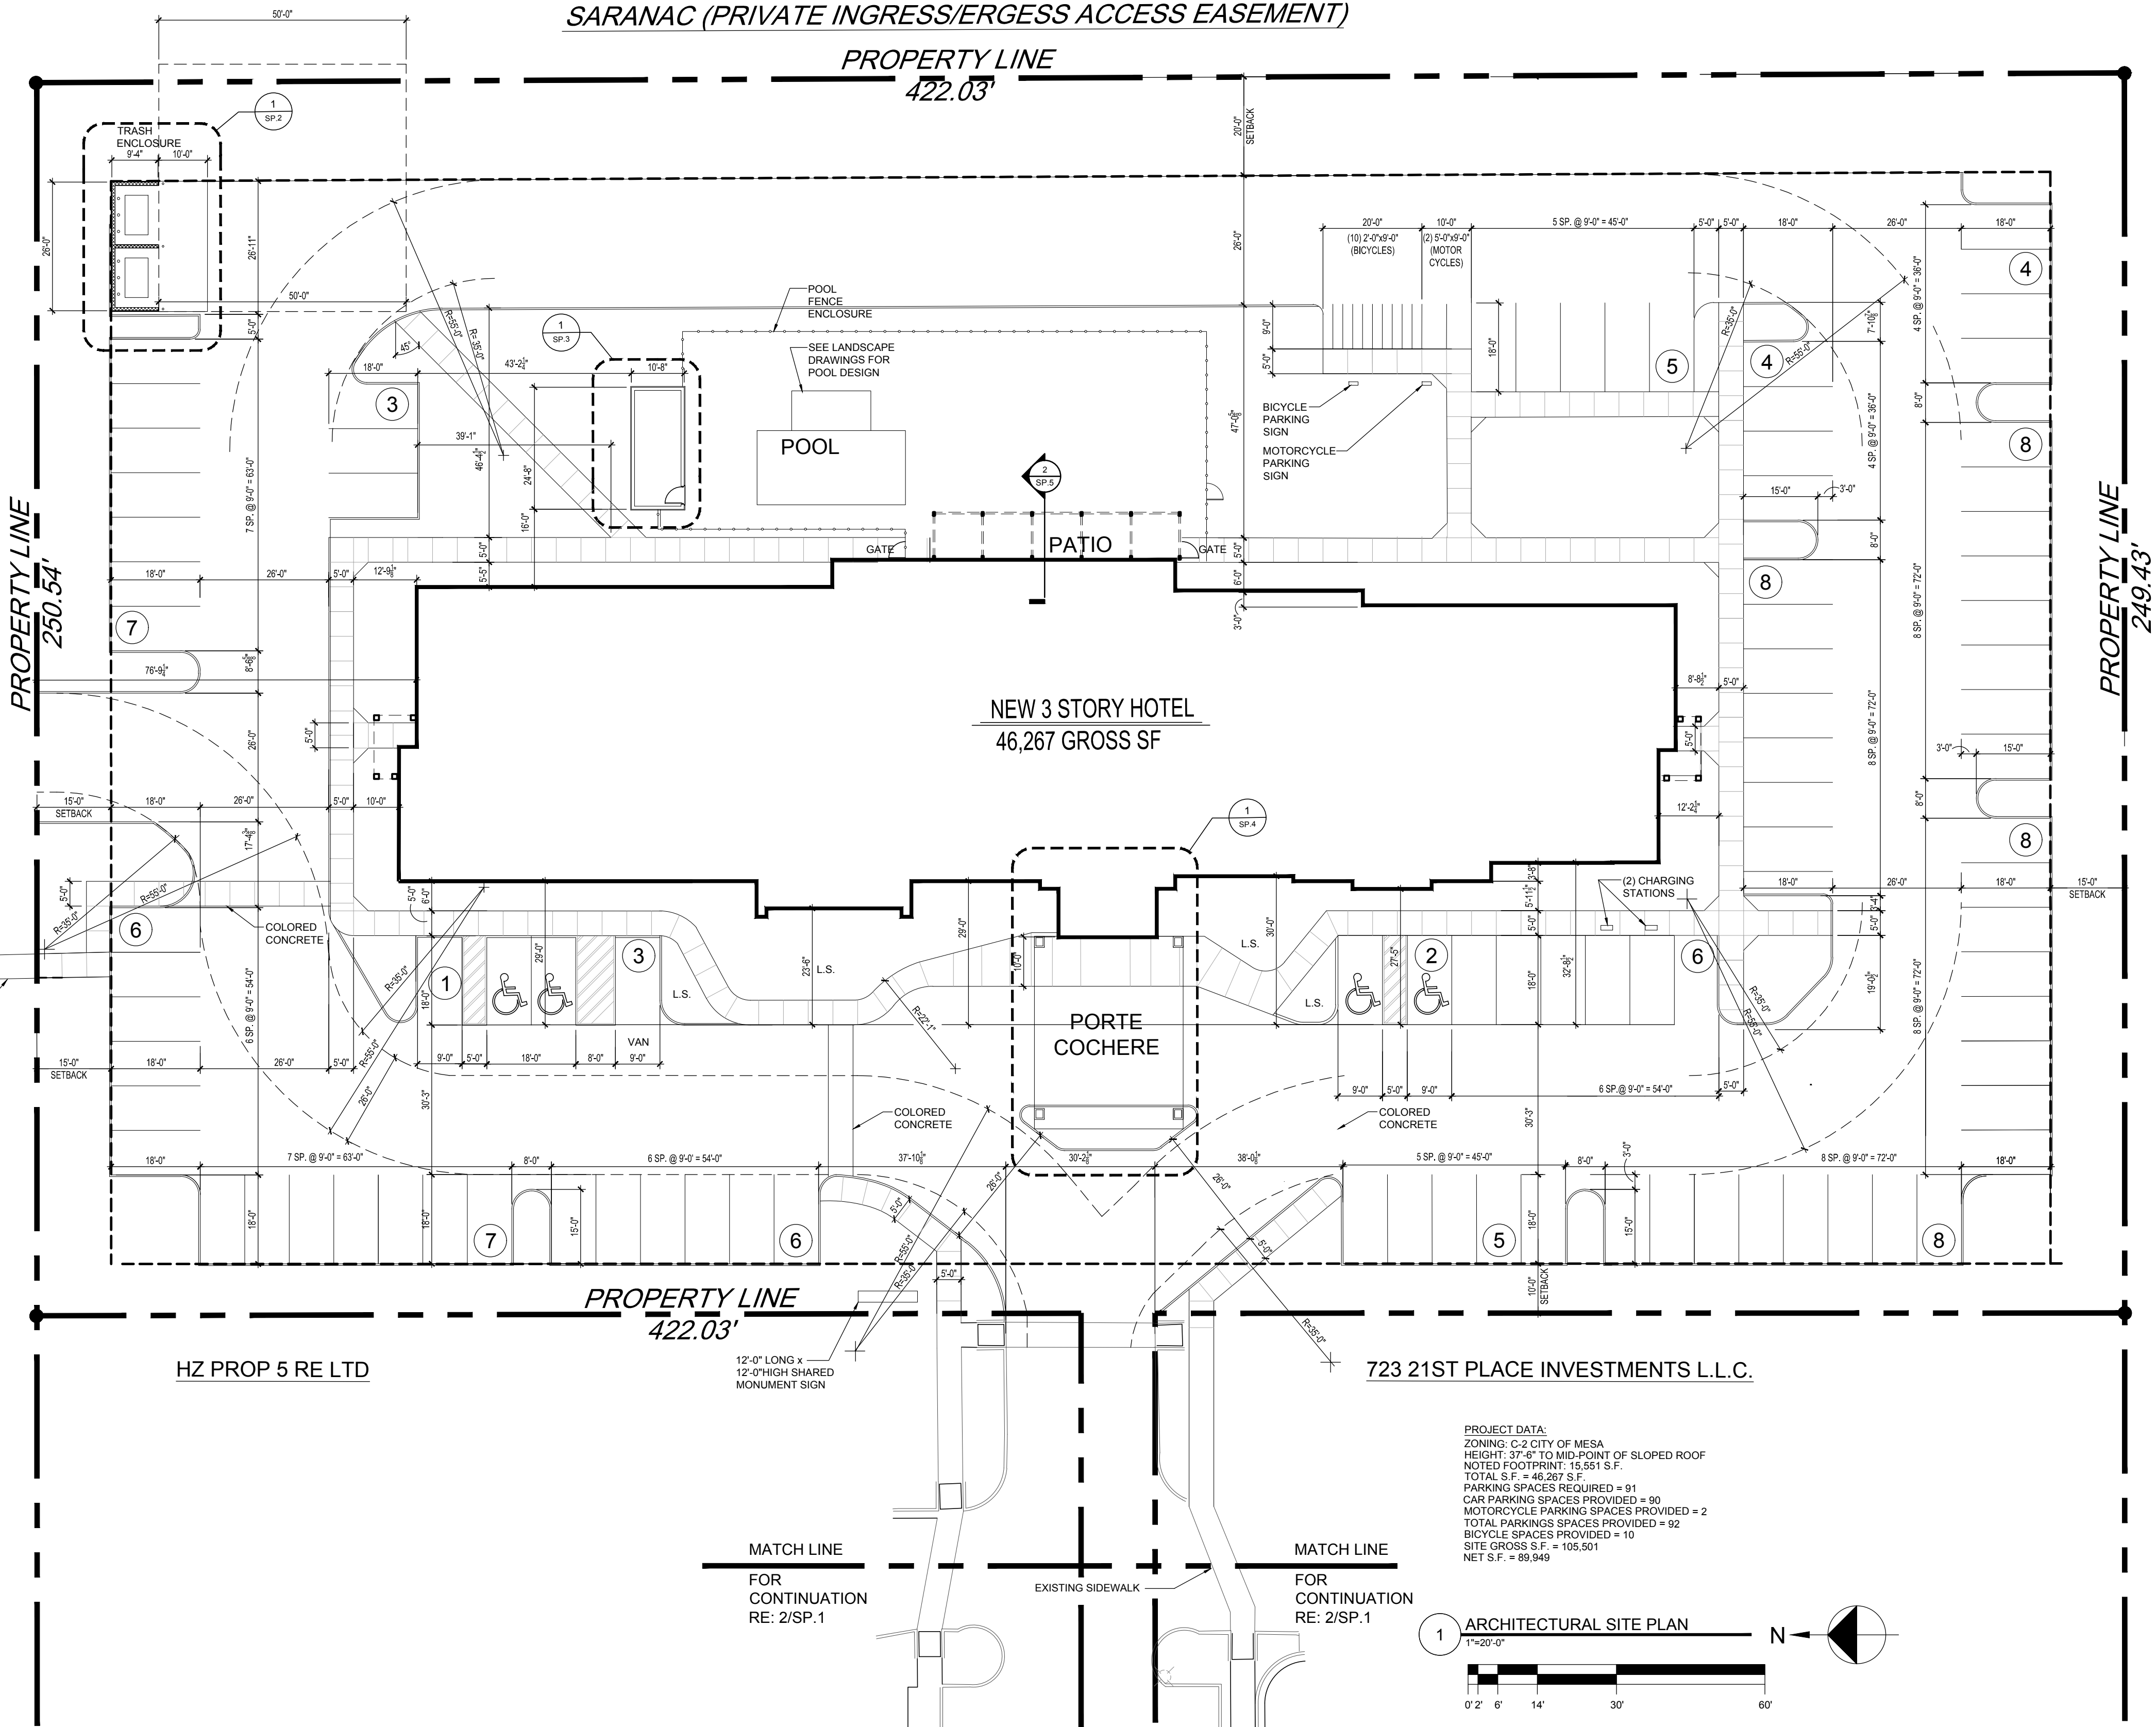

Mesa Choice Hotel Dual Brand Mainstay-Sleep Inn
5351 South Power Road
Mesa, Arizona 85212

TAAG
ARCHITECTS

6021 S. Syracuse Way,
Suite 214
Greenwood Village, CO 80111

303-824-2799
www.taagdenver.com



Issue Record	
Issue	Date
CHOICE SUB. #1	6-24-20
City Submittal	8-11-20
City Submittal Comments	10-30-20
City Submittal Comments	11-11-20
City Submittal Comments	12-21-20

Project No: 19004.00
Date: 12-21-20
Drawn: J.N.
Checked: J.A.
Drawing Title:
ARCHITECTURAL
SITE PLAN

Sheet No.
SP.1