


WARE MALCOMB


Leading Design for Commercial Real Estate

architecture
planning
interiors
graphics
civil engineering
277 E. Camelback Rd, Suite 325
Phoenix, AZ 85016
(480)767-1001
(480)907-2388

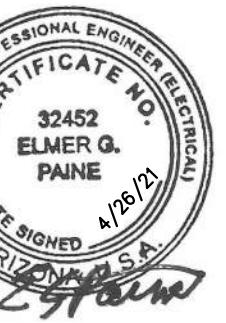

TAILWINDS PHASE 1

EAST PECOS ROAD
MESA, ARIZONA 85212

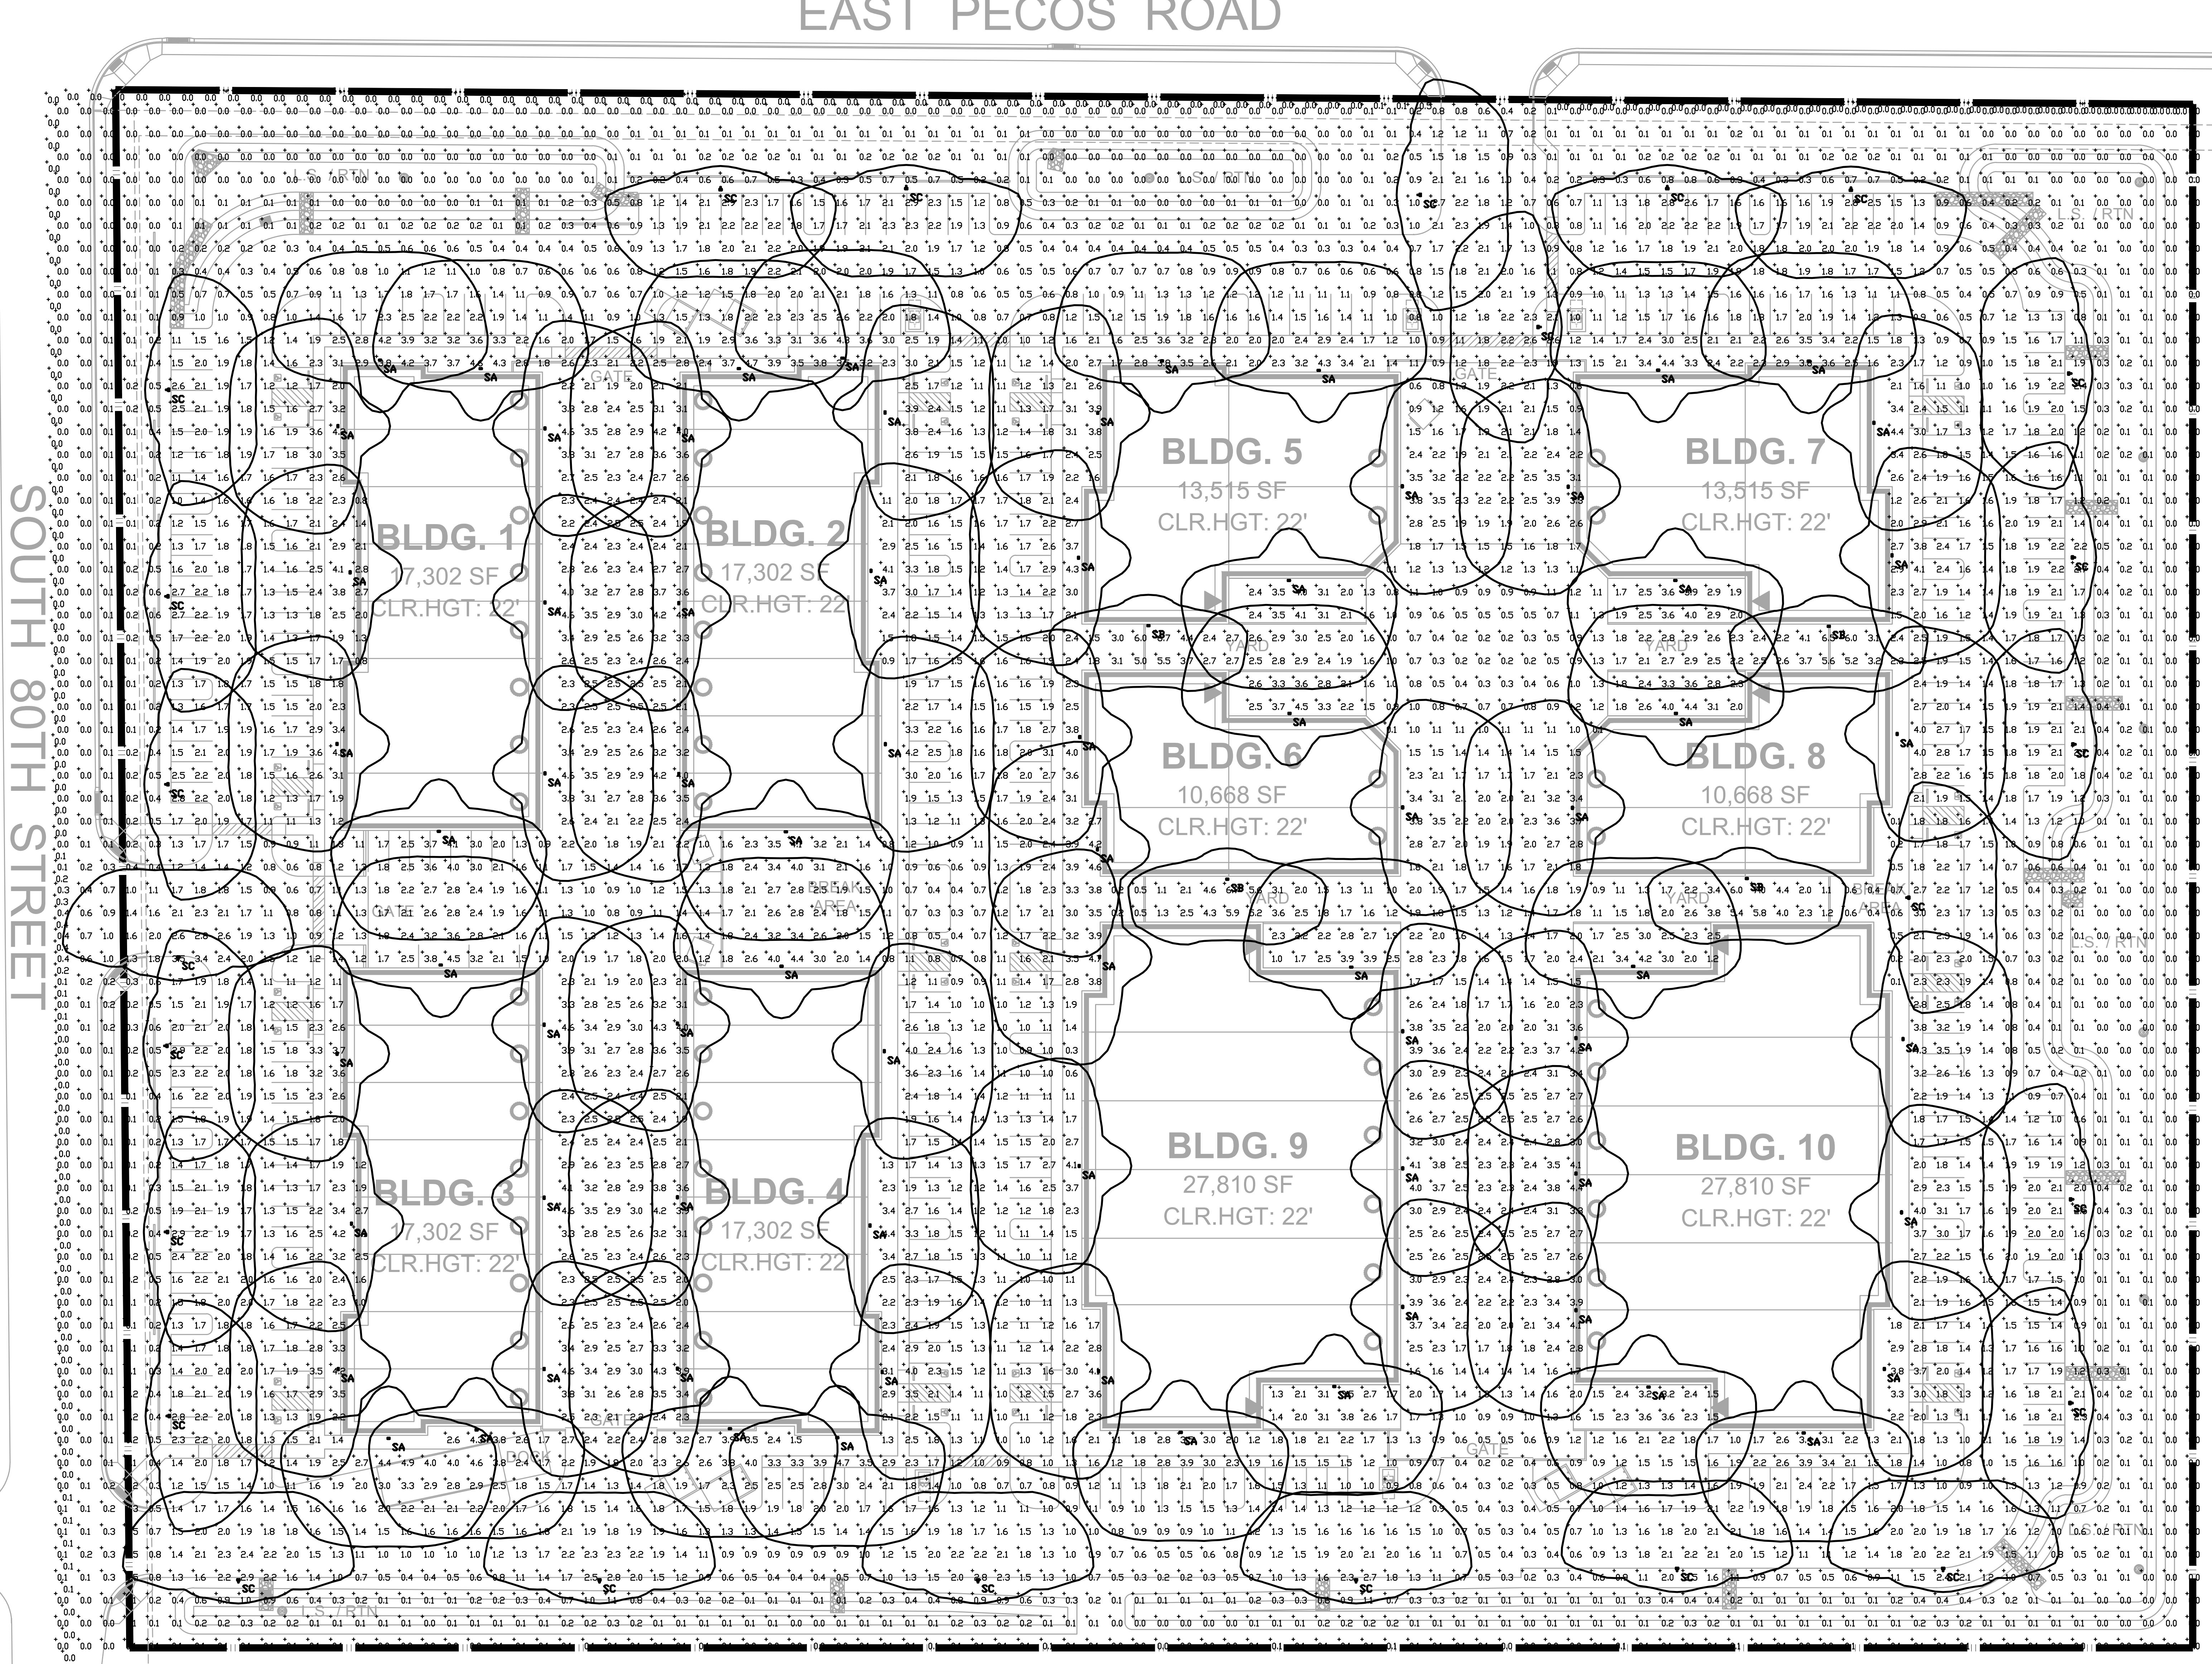

PHOTOMETRIC SITE PLAN
1'=30'-0"

Schedule

Symbol	Label	QTY	Manufacturer	Catalog Number	Description	Lamp	Number Lamps	Lumens per Lamp	LLF	Wattage	Notes
□	SA	73	Lithonia Light	WGE3 LED P2 70CR 30K	WGE3 LED P2 70CR - PERFORMANCE PACKAGE, 3000K, 70CR, TYPE 4 OPTIC		1	8090	8090.268		
□	SB	4	Lithonia Light	WGE3 LED P1 70CR 30K	WGE3 LED P1 - PERFORMANCE PACKAGE, 3000K, 70CR, TYPE 2 OPTIC		1	7049	7048.717		
□	SC	25	Lithonia Light	WGXO LED P3 30K 173	WGXO LED P3 30K 173 with houseside shield POLE IN 2.5" BASE		1	6172	6171.808		

Statistics

Description	Symbol	Avg	Max	Min	Max/Min	Avg/Min
FC DN SITE AT GRADE +	+	1.4 Fc	7.0 Fc	0.0 Fc	N/A	N/A

PETERSON ASSOCIATES
CONSULTING ENGINEERS INC.
John K. 21056

720 N. Drury Draw Drive
Phoenix, Arizona 85020
(602) 944-6162
(602) 944-2167
www.peterson.com

ALL CONCEPTS, DESIGNS AND SPECIFICATIONS ARE THE PROPERTY AND COPYRIGHT OF WARE MALCOMB AND SHALL NOT BE USED ON ANY OTHER WORK EXCEPT BY AGREEMENT WITH WARE MALCOMB. WRITTEN DIMENSIONS SHALL TAKE PRECEDENCE OVER SCALED DIMENSIONS AND SHALL BE BROUGHT TO THE NOTICE OF WARE MALCOMB PRIOR TO THE COMMENCEMENT OF ANY WORK.

PHOTOMETRIC SITE PLAN


REMARKS	DATE	REMARKS	DATE

PA / PM: MRH
DRAWN BY: CDS
JOB NO.: PHX20-0143-00

SHEET

PH1.0
Mon, 26 Apr 2021

THESE DRAWINGS AND SPECIFICATIONS ARE THE PROPERTY AND COPYRIGHT OF WARE MALCOMB AND SHALL NOT BE USED ON ANY OTHER WORK EXCEPT BY AGREEMENT WITH WARE MALCOMB. WRITTEN DIMENSIONS SHALL TAKE PRECEDENCE OVER SCALED DIMENSIONS AND SHALL BE BROUGHT TO THE NOTICE OF WARE MALCOMB PRIOR TO THE COMMENCEMENT OF ANY WORK.

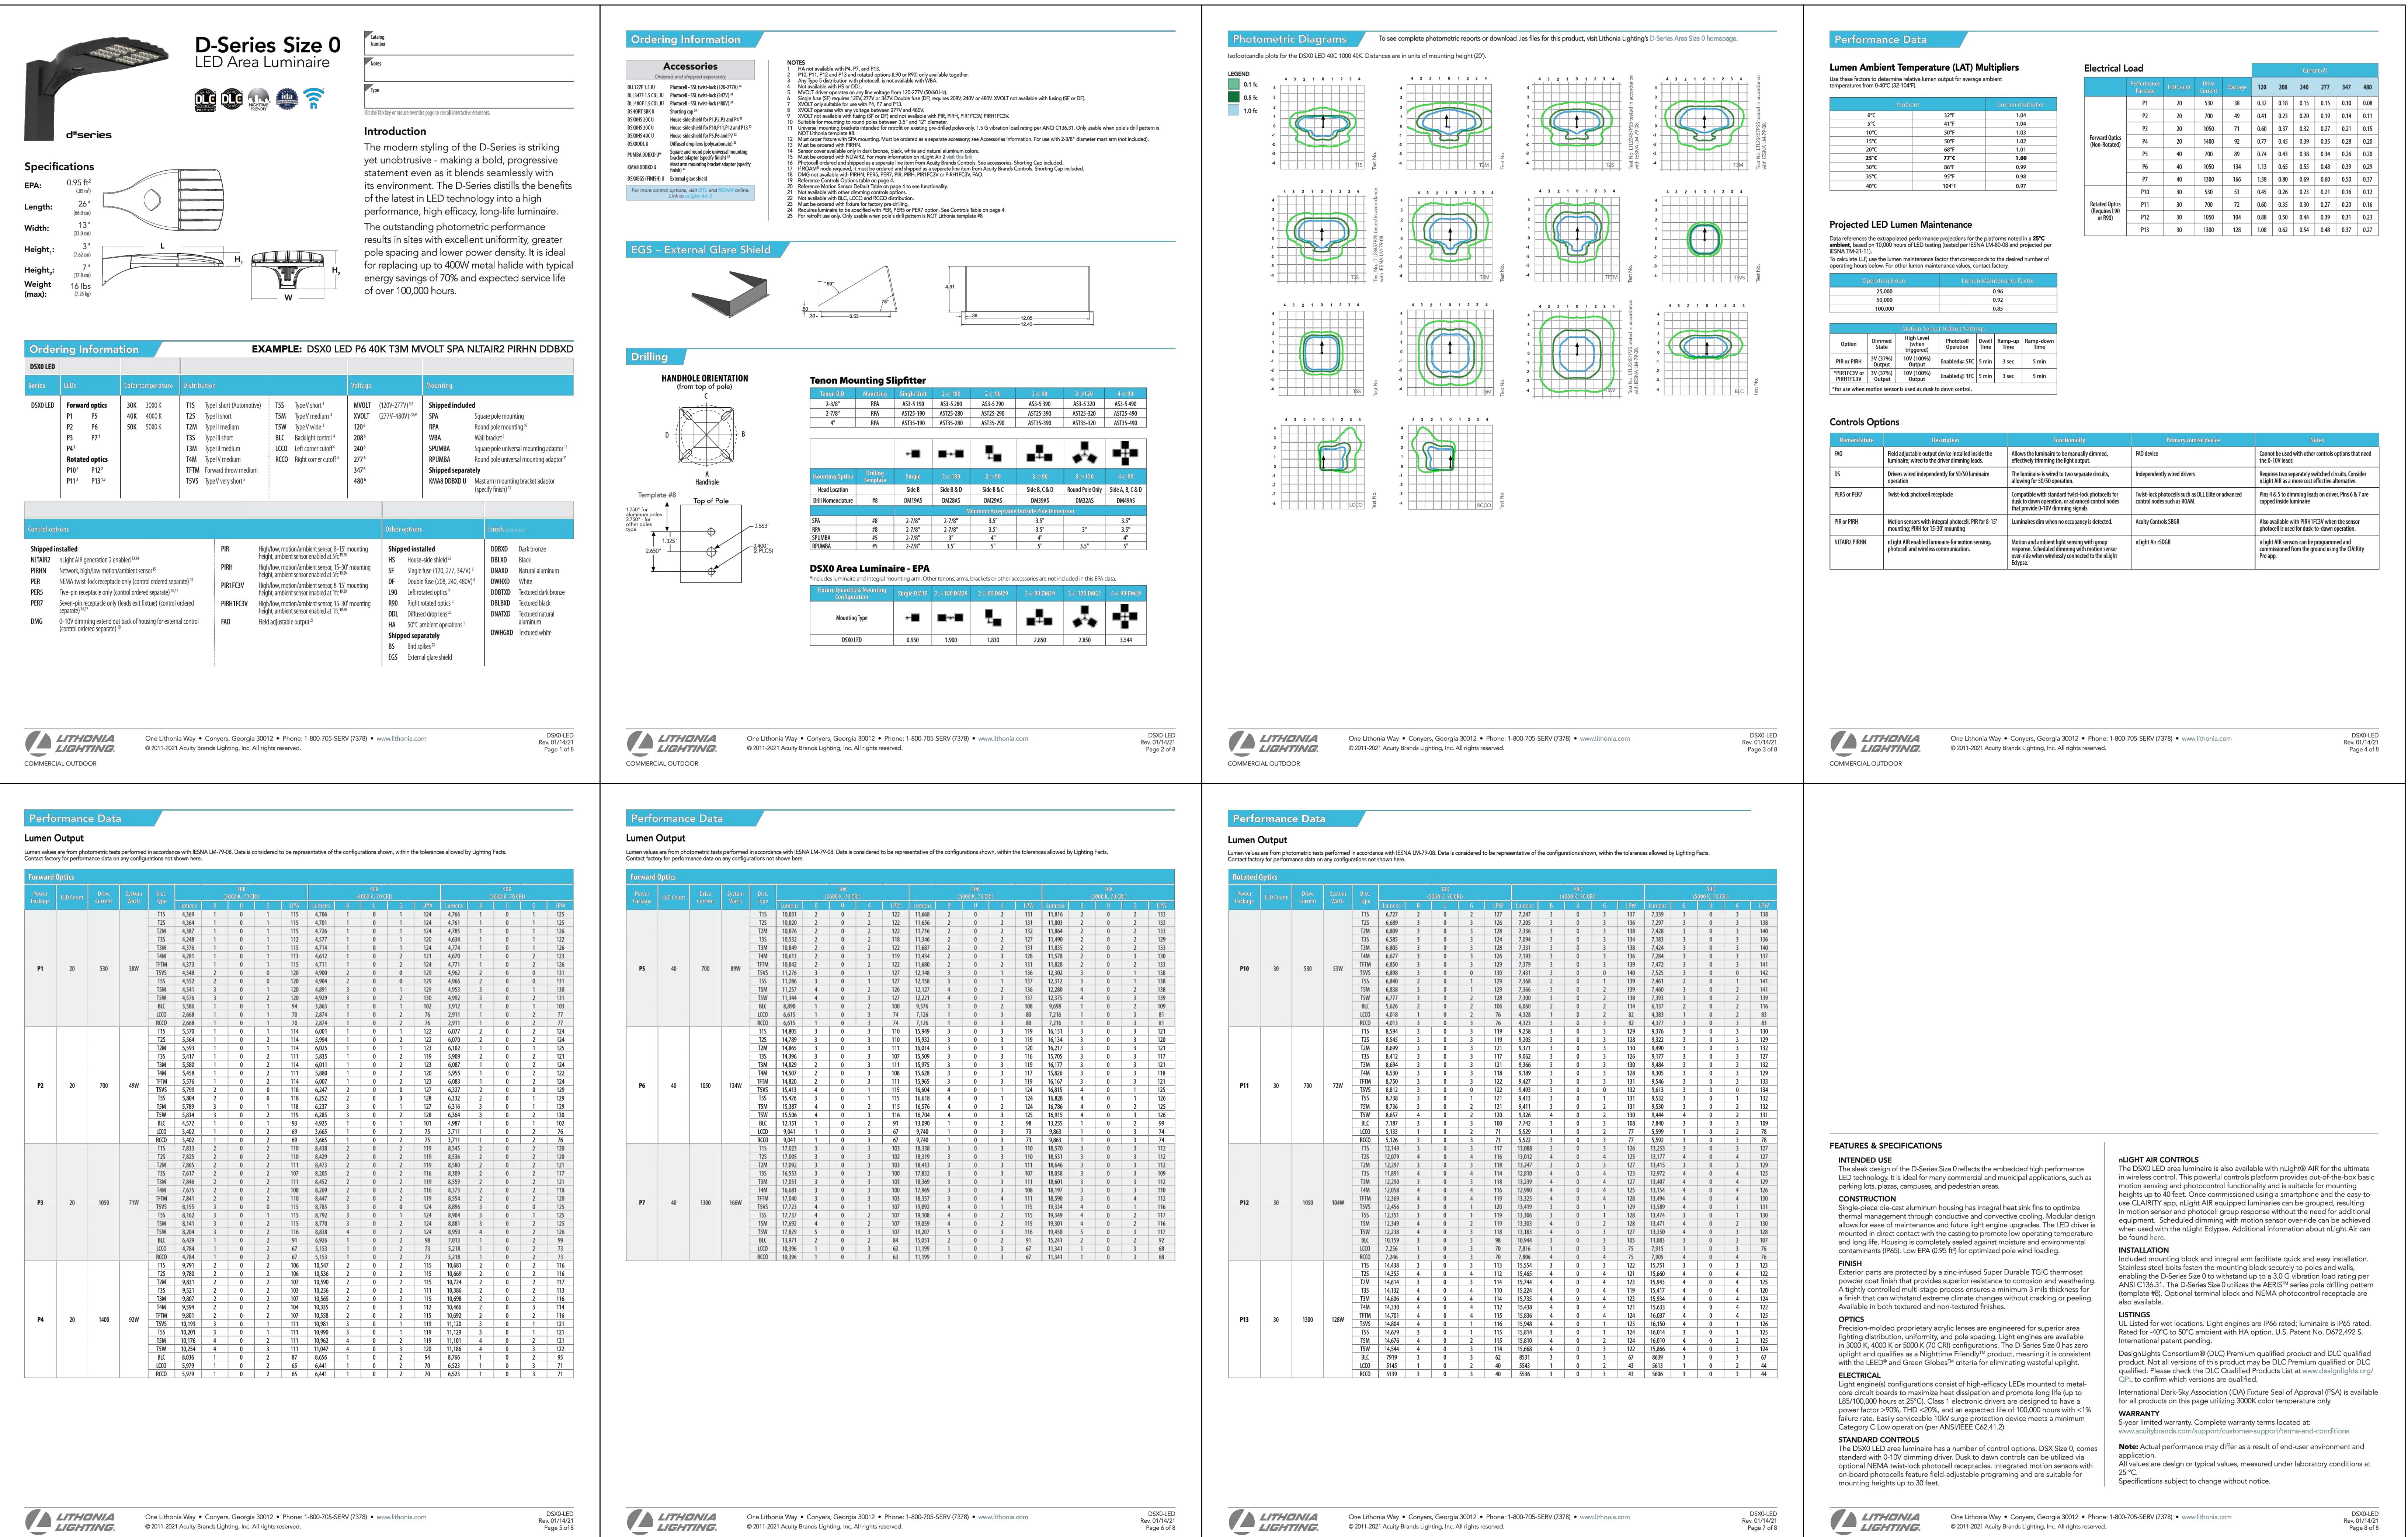

PHOTOMETRIC SITE DI AN

DRAWINGS AND SPECIFICATIONS	PA / PM:	MRH
	DRAWN BY:	CDS
	JOB NO.:	PHX20-0143-00
	SHEET	
	PH1	1

PH1.1

THE

THESE DRAW

PH1.1

