

# Whataburger Mesa 5427 S. Power Rd

# Design and Site Plan Project Narrative



(Example Rendering)

## Request:

Design and Site Plan Review for a proposed fast-food restaurant located at 5427 S. Power Rd., Mesa, AZ

Pre-App Submittal: January 25, 2021 1<sup>st</sup> DR/Site Plan Submittal: May 14, 2021 2<sup>nd</sup> DR/Site Plan Submittal: June 11, 2021



## **DEVELOPMENT TEAM**

## Owner

GS Trust/5427 S. Power LLC Contact: Kyle Davis 5427 S. Seton Dr., Gilbert, AZ 85295

Phone: (480) 889-2566 Email: kdavis@cpiaz.com

## **Civil Engineer & Planning**

Sustainability Engineering Group (SEG)

Contact: Kevin Zenk

8280 E. Gelding Drive, Ste. 101

Scottsdale, AZ 85260 Phone: (602) 326-0581 Email: kevin@azseg.com

## **Developer**

Whatabrands Real Estate <u>Contact</u>: Katie Nelson 300 Concord Plaza Drive San Antonio, TX 78216 Phone: (210) 476-6842 Email: knelson@wbhq.com

## **Landscape Architect**

Harrington Planning and Design Contact: Jason Harrington 1921 S. Alma School Rd., Ste. 204

Scottsdale, AZ 85251 Phone: (480) 250-0116

Email: jason@harringtonplanningdesign.com



## **TABLE OF CONTENTS**

	Page
I. Introduction	1
Figure 1 – Aerial Map  II. Existing Conditions and Existing Zoning	
III. Site Plan Overview	2
Building & Lot Layout	2
Parking & Circulation	
Landscape	3
Offsite Improvements	3
IV. Architecture	3
V. Conclusion	4

## I. Introduction

Sustainability Engineering Group ("SEG") is requesting a design review and site plan approval for a proposed fast-food facility (the "Project") located at 5427 S. Power Rd., Mesa; with an Assessor's Parcel # 304-37-018C. The Project proposes to develop the existing 2.41-acre tract of land and construct a new 3,751 SF fast food facility with a 2-lane drive-through. An aerial map has been provided (see *Figure 1 – Aerial Map*) to show location of the subject property and contextual reference.





The Site Plan details the proposed layout of the Whataburger building, drive-through lanes, parking area and circulation within the existing lot.

## II. Existing Conditions and Existing Zoning

The property is mostly undeveloped with some grading and minimal paving. At the rear of the property there is an old unoccupied single-family residential building that will be demolished by the property owner. Direct entrance to the property will be accessed through an existing 40' driveway off of S. Power Road with secondary access through an existing cross-access easement from the north adjacent property. The parcel has a unique duel zoning of LI (Light Industrial) and LC (Limited Commercial). Approximately 177' of the front portion of the property is zoned LC with approximately 313' of the rear zoned LI. Previously approved cases Z05-029 and Z05-044 originally rezoned the property from residential to commercial and light industrial.

Table A – Surrounding Land Use and Zoning Districts

	Existing Land Use	Existing Zoning
North	Commercial (Dispensary)	LC/LI



East	Storage (Industrial)	LI
South	Undeveloped (future commercial land use)	LC
West	Retail/Commercial (Across Power Road)	RC (Gilbert Zoning)

## III. Site Plan Overview

#### **Building & Lot Layout**

The restaurant building is oriented to utilize entry off of the main driveway from Power Road. Building placement will be primarily on the west half of the lot while utilizing the eastern half of the lot for retention and landscaping. The total square footage of the building will be 3,751 SF with a parking count of forty-eight (48) spaces, as required per Mesa Parking Standards. The restaurant also proposes a double-lane drive-through which would be oriented perpendicular to Power Rd in order to minimize drive-through activity against Power Rd. Customer and emergency vehicles will access the lot through the main driveway off of Power Road and the cross-access easement from the north adjacent property.

The below table provides the development standards of the proposed drive-through facility in relation to the LC and LI district requirements:

Standard	LI	LC	Proposed Whataburger
Building Height:	40 ft.	30 ft.	21 ft.
Min. Lot Size:	1-acre	10,000 s.f.	104,979 s.f. (2.41-acres)
Min. Lot Width:	100 ft.	100 ft.	± 214 ft.
Min. Lot Depth:	100 ft.	100 ft.	± 492 ft.
Setback (1) (2)			
Front	15 ft.	15 ft.	26.85 ft. <sup>(3)</sup>
Interior Side	15 ft.	15 ft.	5 ft. <sup>(4)</sup>
Rear	15 ft.	15 ft.	207.65 ft. (utilized as retention and landscape)

<sup>(1)</sup> Setbacks shall be landscaped

### Parking & Circulation

The layout of the proposed development is designed to provide the adequate circulation pattern that will satisfy customer vehicles while meeting the parking needs of the overall site. It is the development's intent to preserve the existing cross-access at the north as a secondary route so that vehicles can access the restaurant property. A second access easement is proposed to provide for future connectivity between the subject lot and the neighboring south property. The width of the lot provides enough space to maintain the standard drive aisle requirement while providing enough space required for emergency vehicle access and turn radius.

The location of the trash enclosures provides a suitable location that will enable refuse collection vehicles a convenient 1-way access to the trash receptacle entering from the adjacent north cross access and exiting onto Power Road. Parking rows will align the perimeter property lines with the exception of Power Road. Here landscape buffering will be placed to help buffer the site from the main Power Rd arterial. The Drive-through lanes will also be provided a 5' wide landscape buffer that will help separate the drive-through activity from the adjacent parking drive aisles. All parking and circulation standards will follow the site design standards for circulation and parking:

Standards	Required	Proposed Whataburger
Standard Parking Stall Size:	9' x 18'	9' x 18'
Minimum Drive Aisle Width (90° Stalls)	24'	25', 26', and 30'
Drive-Through Lane Landscape Buffer:	5'	5'
Min. Fire Access Width (Lane):	20'	20'
Fire Access Turn Radius:	35'/55'	35'/55'

<sup>(3)</sup> Existing landscape in the ROW provides an additional +/- 20 ft. of landscape buffering along Power Rd.

<sup>&</sup>lt;sup>(4)</sup> Per pre-app comments, side setbacks can be reduced with proposed cross-access easement showing connectivity to adjacent north and south properties.

To view the overall circulation, setback and building orientation design, please refer to the attached site plan.

### Landscape

It is understood that setback areas are to be landscaped in order to provide proper buffering along the road frontage as well as buffering from the parking areas. The drive-through aisle provides a 5' wide area that is expected to be landscaped in order to minimize traffic noise from the drive-through activity. Existing landscape is already developed within the ROW of Power Rd and will be provided an additional +/- 27' of setback across the basin within the property line.

## Offsite Improvements

The pre-app report specified that any access being requested to S. Saranac Rd would require offsite improvements. As this project is not requesting access from S. Saranac, we are not required to make improvements to S. Saranac. The only offsite improvements required would be any necessary improvements in the Power Rd ROW.

### IV. Architecture

The site layout features elements that will create a diverse façade with mixed materials and colors. Building orientation will utilize the Power Rd frontage to create a diverse building façade that will provide foundation landscape as well as other architectural elements including:

Table of Architectural Elements		
Roofline Architecture	<ul> <li>Varying parapets to create varying roofline while fully screening mechanical equipment</li> </ul>	
Building Face	<ul> <li>15' foundation at building front entrance with 5' wide landscape planting.</li> <li>Mixed materials: <ul> <li>Brick Veneer,</li> <li>Corrugated metal paneling,</li> <li>Aluminum window paneling</li> <li>Prefinished metal paneling.</li> </ul> </li> <li>Façade recess to break apart flat surfacing</li> </ul>	
Colors	<ul> <li>Diverse shading and color tones including flat, semi-gloss and sheen</li> </ul>	
Accents	<ul> <li>Various window and canopy shapes, colors and heights.</li> <li>Subtle fixtures consistent with principal building palette.</li> </ul>	

The function of the building's location serves to provide an aesthetic design to the Power Rd frontage while maintaining appropriate setback. The colors of the building are specific to the restaurant's corporate palette but are consistent with the overall desert and surrounding business palette. No extreme colors (i.e. neon, florescent) or materials are proposed within the design of the facility. Building design and color palette can be viewed in the attached *Building Elevation* plans submitted with this application.

## V. Conformity with Gateway Strategic Development Plan

The Gateway Strategic Development Plan ("GSDP") serves as a development and economic guideline for project developed with the Phoenix-Mesa Gateway Area. Specific design and development goals outline the design and economic strategy that the City looks to achieve. This project highlights the goals that will be achieved within the GSDP. The below list:

## Goal 1 - Consistency and Compatibility with Existing Land Use Patterns

The proposed development brings a land use that is consistent with the overall commercial theme of the area. Currently the surrounding uses include similar "Limited Commercial" and "Light Industrial" uses that are grouped in a manner that provide connectivity and appropriate landscape. Our proposed



developed adds the broadening development with introduction of a similar uses that will operate accordingly with the existing commercial development.

## Goal 2 - Implement Strategic Landscape

The development proposes desert friendly landscape that will utilize minimal water while providing canopy coverage to reduce Heat Island Effect. The proposed landscape plan shows how existing landscape will be maintained and will utilize more sustainable plant species for low water maintenance.

## Goal 3 - Enhance Employment Opportunity

The proposed development utilizes what would otherwise be vacant land for the purpose of adding a new quick service restaurant that will help to stimulate growth for neighboring parcels while providing more commercial development for employment opportunities for nearby residences.

## Goal 4 - Promote Low Impact Development

The development intends to only utilize a portion of the existing 2.41-acres of land. The remaining portion of the parcel that will not be developed will be utilized for retention. The intent of having extra surface space is to promote more natural retention opportunities rather than installing man-made infrastructure that is found on similar lot sizes.

## VI. Conclusion

This proposal seeks review and approval of the site plan and architectural design for this project to ensure that the proposed Whataburger will provide an aesthetic, logical and useful component to this commercial area of Mesa.

# WHAT-A-BURGER RESTAURANT

# POWER ROAD & RAY ROAD MESA, ARIZONA 85029

## PLANTING MATERIAL LEGEND

ia.	TREES	SIZE	NOTES	QTY
	Pistacia atlantica x integerrima 'Red Push" Pistache Caliper Size: 1.5"	24" Box H 9' W 3.5'	*ADWR	25
Je se	Acacia salicina Willow Leaf Acacia Caliper Size: 1.5"	24" Box H 8' W 3.5'	Multi *ADWR	13
	Chilopsis linearis Desert Willow Caliper Size: 2.0"	36" Box H 9' W 6'	*ADWR	12
+	Vitex agnus-castus Chaste Tree Caliper Size: 1.5"	24" Box H 7' W 4'	*ADWR	21
	GROUNDCOVERS			QTY
V V V V V V V V V V V V V V V V V V V	Lantana montevidensis Trailing Lantana 'Purple'	5 Gallon	*ADWR	114
	Convolvulus mauritanicus Ground Morning Glory	5 Gallon	*ADWR	64
_	SHRUBS / ACCENTS		QTY	
$\overline{}$	Ruellia californica Baja Ruellia	5 Gallon	*ADWR	72
j	Eremophila hygrophana Blue Bells	5 Gallon	*ADWR	142
	Muhlenbergia rigens Deer Grass	5 Gallon	*ADWR	76
Ç	Hesperaloe parviflora Red Yucca	5 Gallon	*ADWR	85
	LANDSCAPE MATER	RIALS		
· ·	Decomposed Granite. 3/4" minu	ia Everage Cal	d O" doon in	60,100

\*ADWR = Arizona Department of Water Resources Approved Low-Water Use Plant

# LANDSCAPE SITE NOTES

- 1. UNAUTHORIZED CHANGES TO DRAWINGS THE LANDSCAPE ARCHITECT SHALL NOT BE RESPONSIBLE FOR. OR LIABLE FOR. UNAUTHORIZED CHANGES TO OR USE OF DRAWINGS. CHANGES TO THE PLANS MUST BE IN WRITING AND MUST BE APPROVED BY LANDSCAPE ARCHITECT PRIOR TO COMMENCEMENT OF WORK.
- 2. OWNER SHALL OBTAIN AND PAY FOR ONLY CITY OF MESA ISSUED PERMITS TO COMPLETE WORK. CONTRACTOR SHALL PAY FOR ALL OTHER PERMITS.
- 3. NOTIFY LANDSCAPE ARCHITECT AT LEAST 4 WORKING DAYS IN ADVANCE PRIOR TO REQUIRED OR DESIRED INSPECTION AT (480) 250-0116.
- 4. STAKE SITE MATERIALS LOCATION AND RECEIVE LANDSCAPE ARCHITECT APPROVAL PRIOR TO INSTALLATION,

## IRRIGATION LEGEND

## SYSTEM DESIGNED USING A RESIDUAL PRESSURE OF 70 PSI SYMBOL PER MESA STANDARDS, NEW IRRIGATION METER - 1.0" SIZE, REF. CIVIL PLANS BACKFLOW PREVENTER ASSEMBLY, FEBCO 825-Y 1.0" SIZE PER PLAN, PROVIDE METAL ENCLOSURE CONTROLLER CONTROLLER A = 12 STATION HUNTER ACC2 WALL MOUNT WITH LOCKING METAL ENCLOSURE, PAINT TO MATCH ARCHITECTURE NIBCO MODEL# T-113, SIZE PER LINE BRONZE MATERIAL SPEARS MODEL# TRUE UNION 2000, SIZE PER LINE BALL VALVE SCH. 80 PVC MATERIAL


HUNTER ICV SERIES WITH 150 MESH WYE-STRAINER SIZE PER PLAN SPEARS FLUSH CAP

1/2" FLUSH VALVE PRESSURE REG. SENNIGER 30 PSI - LOCATE IN SEPARATE BOXES MEDIUM FLOW 2-20GPM - 30 PSI (100 MESH) BOWSMITH

1.0 GPH (1 PER PLANT) BOWSMITH 1.0 GPH 6 PORT (2 PER TREE) GROUPS OF SHRUBS WITHIN 6'.

CONNECT TO EXISTING POTABLE WATER SERVICE

## PIPE LEGEND

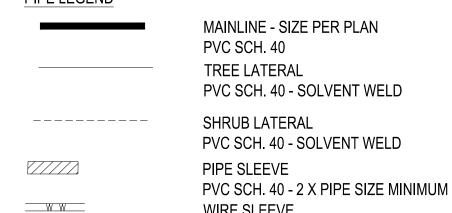

## IRRIGATION GENERAL NOTES

WIRE SLEEVE

1. IRRIGATION PLAN IS DIAGRAMMATIC. ADJUST LOCATION OF EMISSION POINTS TO PROVIDE FULL AND ADEQUATE COVERAGE OR ADD EMITTERS AS NECESSARY TO ENSURE 100% COVERAGE OF PLANT MATERIALS. PREVENT OVERSPRAY ON ADJACENT IMPROVEMENTS.

PVC SCH. 40 - MINIMUM 1 1/2" SIZE

- 2. VERIFY WATER PRESSURE IN FIELD AND NOTIFY OWNER IMMEDIATELY SHOULD A DISCREPANCY EXIST.
- 3. COORDINATE IRRIGATION SLEEVES LOCATION AND SIZE WITH A MINIMUM DIAMETER TWICE THE SIZE OF THE IRRIGATION LINE. EXTEND SLEEVES 12" BEYOND EDGE OF PAVEMENT, WALL, WALKS OR CURB.
- 4. PROGRAM CONTROLLERS TO MAINTAIN SUFFICIENT FLOW RATES THROUGHOUT THE SYSTEM. ADJUST AS REQUIRED FOR SEASON AND PLANT MATERIAL UNTIL FINAL ACCEPTANCES.
- 5. LOCATE TAN COLOR (CARSON OR EQUAL) VALVE BOXES (IRRIGATION, GATE VALVE, FLUSH CAP, QUICK COUPLERS, AND OTHER ELEMENTS) IN PLANTER AREAS. DO NOT LOCATE VALVE BOXES IN A LAWN OR HARDSCAPE UNLESS REQUIRED AND APPROVED BY OWNER.

## CITY OF MESA LANDSCAPE NOTES

1. LANDSCAPE CONTRACTOR SHALL CONFIRM LOCATION OF ALL UNDERGROUND UTILITIES PRIOR TO ANY EXCAVATION AND SHALL BE RESPONSIBLE FOR THE FOLLOWING:

A) DAMAGES TO SUCH UTILITIES CAUSED AS A RESULT OF THE CONTRACTORS ACTIVITIES.

B) DAMAGES TO EXISTING WALKS, WALLS, DRIVES, CURBS, ETC. C) INSPECTING THE SITE IN ORDER TO BE FULLY AWARE OF EXISTING CONDITIONS PRIOR TO SUBMITTING A BID.

2. INSTALLATION OF ALL LANDSCAPE AND IRRIGATION MATERIAL SHALL COMPLY WITH SECTIONS 424, 425, 757, AND 795 OF THE MAG STANDARD SPECIFICATIONS AS AMENDED BY THE CITY OF MESA IN THE CURRENT EDITION OF THE MESA ENGINEERING PROCEDURES MANUAL LANDSCAPE & IRRIGATION STANDARDS.

3. CONTRACTOR SHALL REPAIR ANY DAMAGE MADE TO THE EXISTING SPRINKLER SYSTEM TO THE SATISFACTION OF THE CITY AT NO ADDITIONAL COST TO THE CITY.

4. LANDSCAPE REMOVAL IS A NON-PAY ITEM UNLESS OTHERWISE NOTED.

5. ALL EXISTING VEGETATION, WEEDS, DEBRIS, ETC., SHALL BE REMOVED FROM PROJECT AREA AND DISPOSED OF PROPERLY OFF THE SITE AT THE CONTRACTORS EXPENSE (SCARIFY EXISTING SUBGRADE, MIN. SIZE (6) INCHES DEPTH)

6. DAMAGE TO TURF SHALL BE REPAIRED BY CONTRACTOR, IE RUTS FILLED WITH CLEAN SOIL, COMPACTED TO MATCH SURROUNDING GRADES, EXCESS SOIL, ROCK, ETC., SHALL BE REMOVED TO LEAVE THE SITE CLEAN.

7. ALL PLANT MATERIAL, OTHER THAN TREES, SHALL CONFORM TO GRADING, TYPE, ETC., AS SET FORTH IN THE AMERICA STANDARD FOR NURSERY STOCK BY THE AMERICAN ASSOCIATION OF NURSERYMEN. ALL TREES SHALL CONFORM TO THE CURRENT ARIZONA NURSERY ASSOCIATION TREE SPECIFICATIONS AND MAG SPEC 795.7. SHOULD ANY CONFLICTS IN THE SPECIFICATION OCCUR THE ARIZONA NURSERY ASSOCIATION SPECIFICATIONS SHALL PREVAIL.

8. CITY RESERVES THE RIGHT TO INSPECT SHRUBS AND CONTAINER TREES FOR CONDITION OF ROOTBALLS. FOR ANY SUCH INSPECTIONS WHICH MAY DESTROY ROOTBALL, CONTRACTOR SHALL SUPPLY ADDITIONAL PLANT AT NO COST TO CITY.

9. PLANT PITS SHALL BE INSPECTED BY CITY PRIOR TO PLANTING BY THE CONTRACTOR BY REQUESTING AN INSPECTION 48 HOURS IN ADVANCE.

10. ROUGH AND FINE GRADING TO ESTABLISH UNIFORM SMOOTH GRADE IS INCLUDED IN THIS PROJECT.

11. SOIL TEST FOR FERTILITY AND ADDITIVE RECOMMENDATIONS (FOR TURF AND ORNAMENTALS) SHALL BE COMPLETED BY CONTRACTOR TO DETERMINE IF ADDITIVES ARE REQUIRED. CONTRACTOR SHALL PROVIDE COPY OF SOIL TEST RESULTS FOR REVIEW AND APPROVAL TO ENGINEERING INSPECTOR AT LEAST SEVEN (7) DAYS PRIOR TO ANTICIPATED PLANTING. AFTER APPROVAL BY THE CITY, THE CONTRACTOR SHALL PROVIDE AND INCORPORATE AND ADDITIVES REQUIRED PRIOR TO OR AT TIME OF PLANTING. 12. PLANT PIT SOIL MIXTURE SHALL CONSIST OF FOUR AND ONE-HALF PARTS NATURE FERTILE, FRIABLE SOIL AND ONE PART HUMUS BY VOLUME, THOROUGHLY MIXED PRIOR TO BACKFILLING IN PITS. BACKFILLING SHALL BE IN 6" LIFTS WITH EACH LIFT WATER SETTLED WITHOUT PUDDLING.

13. CONTRACTOR SHALL STAKE TREE AND SHRUB LOCATIONS FOR 5-GALLON PLANTS AND LARGER. STAKES SHALL BE MARKED WITH PLANT NAME OR PLANT LEGEND ITEM NUMBER FORM PLANS.

14. ALL EXISTING (GAS, ELECTRIC, WATER, ETC.,) COVERS AND BOXES SHALL REMAIN UNCOVERED. CONTRACTOR TO ADJUST TO FINAL GRADE AS NECESSARY.

15. THE CONTRACTOR SHALL INSTALL WATER METER PROVIDED BY THE CITY OF MESA. THE CONTRACTOR SHALL PROVIDE ALL MATERIALS INCLUDING ALL APPURTENANCES AND LABOR NECESSARY TO INSTALL THE COMPLETE AUTOMATIC SPRINKLER SYSTEM FROM THE METER (WATER USAGE CHARGES SHALL BE PAID BY CONTRACTOR UNTIL PROJECT FINAL ACCEPTANCE BY CITY OF MESA). CONTRACTOR SHALL ORDER METER FROM DEVELOPMENT SERVICES.

16. THE CONTRACTOR SHALL BE RESPONSIBLE FOR LOCATION THE UNDERGROUND SPRINKLER SYSTEM IN ADVANCE OF CONSTRUCTION. THE SPRINKLER SYSTEM LOCATIONS NOTED ON PLANS ARE FOR REFERENCE ONLY.

17. CONTRACTOR TO VERIFY DEPTH OF ALL INLET STRUCTURES AND SPRINKLER SYSTEMS PRIOR TO TRENCHING FOR LOW-FLOW CHANNEL.

18. CONTRACTOR TO PROVIDE PUMPING WITHIN FIVE (5) DAYS AFTER THE NOTICE TO PROCEED IS GIVE AS REQUIRED TO DRY THE AREA SUFFICIENTLY TO BEGIN CONSTRUCTION.

19. CONTRACTOR SHALL ARRANGE FOR SPRINKLER SYSTEM SHUT DOWN DURING CONSTRUCTION BY CONTACTING THE ENGINEERING

20. NO ROCKS LARGER THAN 1" IN DIAMETER SHALL BE ALLOWED IN THE TOP SIZE (6) INCHES OF TOPSOIL WHERE TURF ESTABLISHMENT IS SPECIFIED. ROCK REMOVALS AS NECESSARY IS INCLUDED IN THIS PROJECT.

21. WHERE CALICHE IS ENCOUNTERED IN PLANT PITS, DEPTH AND WIDTH OF PIT SHALL BE INCREASED BY ONE-THIRD (1/3) OVER SPECIFICATION, AND A LIQUID PENETRATION "AL-KALICHE" OR EQUAL SHALL BE INCORPORATED FOR EACH PIT PER MANUFACTURERS RECOMMENDATIONS.

22. PROJECT RECORD DRAWINGS FOR IRRIGATION SYSTEM: A) MAINTAIN ON SITE AND SEPARATE FROM DOCUMENTS USED FOR CONSTRUCTION, ONE COMPLETE SET OF CONTACT DOCUMENTS AS PROJECT RECORDS DOCUMENTS. KEEP DOCUMENT CURRENT. DON NOT PERMANENTLY COVER WORK UNTIL AS-BUILT INFORMATION IS **RECORDED** 

B) RECORD PIPE AND WIRING NETWORK ALTERATIONS. RECORD WORK WHICH IS INSTALLED DIFFERENTLY THAN SHOWN ON THE CONSTRUCTION DRAWINGS. RECORD ACCURATE REFERENCE DIMENSIONS, MEASURED FROM AT LEAST 2 PERMANENT REFERENCE POINT OF EACH IRRIGATION SYSTEM VALVE, EACH BACKFLOW PREVENTION DEVICE, EACH CONTROLLER OR CONTROL UNIT, EACH SLEEVE END, EACH STU-OUT FOR FUTURE PIPE OR WIRING CONNECTIONS, AND OTHER IRRIGATION COMPONENTS **ENCLOSED WITHIN A VALVE BOX.** 

23. FOR PARKS RETENTION BASINS: CONTRACTOR SHALL INSTALL DECOMPOSED GRANITE TO A ROLLED DEPTH OF TWO (2) INCHES. DECOMPOSED GRANITE SHALL BE 1/2" MINUS WITH THE COLOR AS SPECIFIED ON THE PLANS. PRE-EMERGENT HERBICIDE SHALL BE APPLIED BEFORE AND AFTER PLACEMENT OF DECOMPOSED GRANITE PER THE MANUFACTURES RECOMMENDATIONS. PRE-EMERGENT HERBICIDE SHALL BE SURFALAN, DACTHAL, OR APPROVED EQUAL. NOT MORE THAN 8% OF DECOMPOSED GRANITE SHALL PASS THROUGH A #200 MESH SCREEN, 15% THROUGH A #40 MESH SCREEN, 98% THROUGH A #4 MESH SCREEN, AND 100% SHALL PASS THROUGH A 1/2" MESH SCREEN. SAMPLE TO BE PROVIDED FOR CITY REVIEW AND APPROVAL.

24. FOR STREET LANDSCAPE PROJECT: CONTRACTOR SHALL INSTALL DECOMPOSED GRANITE AS FOLLOWS: A) DECOMPOSED GRANITE GROUND COVER SHALL BE 1/2" SIZE SCREENED AND WASHED. B) PLACE AND ROLL TO TWO (2) INCH TOTAL DEPTH OVER 85%

COMPACTED SUB-GRADE. C) PRE-EMERGENT HERBICIDE SURFLAN, DACTHAL, OR APPROVED EQUAL SHALL BE APPLIED BEFORE AND AFTER GRANITE PLACEMENT.

D) DECOMPOSED GRANITE SAMPLE SHALL BE PROVIDED IN A RIGID PLASTIC CONTAINER FOR CITY REVIEW AND APPROVAL

25. RESTORE ALL EXISTING LANDSCAPE IRRIGATION SYSTEMS, COMPONENTS, AND LANDSCAPE AREAS IMPACTED BY ANY WORK UNDER THIS CONTACT. RESTORE ALL EXISTING IRRIGATION AND LANDSCAPE IN ACCORDANCE WITH THE LANDSCAPE RESTORATION NOTES INDICATED WITHIN THESE DOCUMENTS, AT A MINIMUM, ALL RESTORATION SHALL BE IN ACCORDANCE WITH MAG SPECIFICATION 107.9 - PROTECTION AND RESTORATION OF PROPERTY AND LANDSCAPE . ALL RESTORATION WORK SHALL BE COMPETED TO THE SATISFACTION OF THE CITY OF MESA ENGINEER.

26. ALL RESTORATION WORK SHALL BE COMPLETED IN ACCORDANCE WIT THE DETAILS PROVIDED.

27. REFER TO LANDSCAPE PLANTING SHEETS AND ENGINEERING DRAWINGS FOR ADDITIONAL RESTORATION NOTES AND REQUIRED COORDINATION.

## SHEET INDEX

SHEET	TITLE
L0.1	LANDSCAPE COVER
L1.0	LANDSCAPE PLAN
L2.0	IRRIGATION PLAN
L3.0	LANDSCAPE DETAILS
L4.0-L4.1	IRRIGATION DETAILS

# **OWNER CONTACT**

WHATABRANDS REAL ESTATE 300 CONCORD PLAZA DRIVE SAN ANTONIO, TEXAS 78216 **CLINT SAAVADRA** 210-476-6181


## LANDSCAPE ARCHITECT

HARRINGTON PLANNING + DESIGN (HP+D) 1921 S. ALMA SCHOOL ROAD, SUITE 204 MESA, ARIZONA 85210 JASON HARRINGTON, RLA, ASLA, ASIC, APWA (480) 250-0116 JASON@HARRINGTONPLANNINGDESIGN.COM

## SITE ADDRESS

5427 S. POWER ROAD MESA, ARIZONA 85212 APN: 304-37-018C

# VICINITY MAP

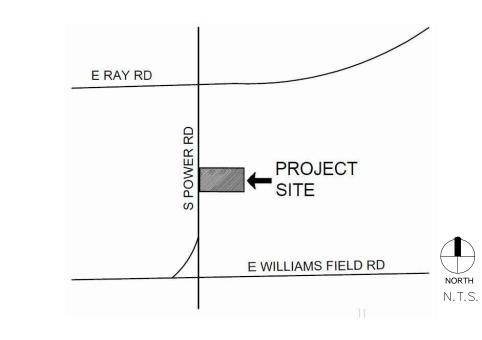


# Mesa, Arizona 85210 Tel: 480-250-0116 www.HarringtonPlanningDesign.com



HARRINGTON PLANNING + DESIGN

1921 S Alma School Rd, Suite 204

0 (D  $\Box$ 4 WH, RE

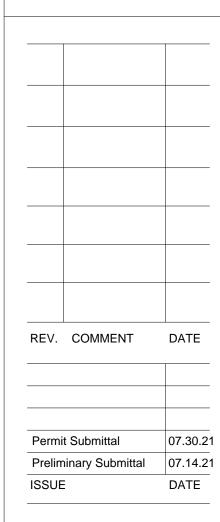


LANDSCAPE PACKAGE

July 30, 2021 DRAWN BY: TW CHECK BY: JEH PROJ. NO.: 2021-021 CASE NO.:

> LANDSCAPE COVER

**ARIZONA BLUESTAKE** CALL TWO WORKING DAYS 1.800.782.5348 1 of 6

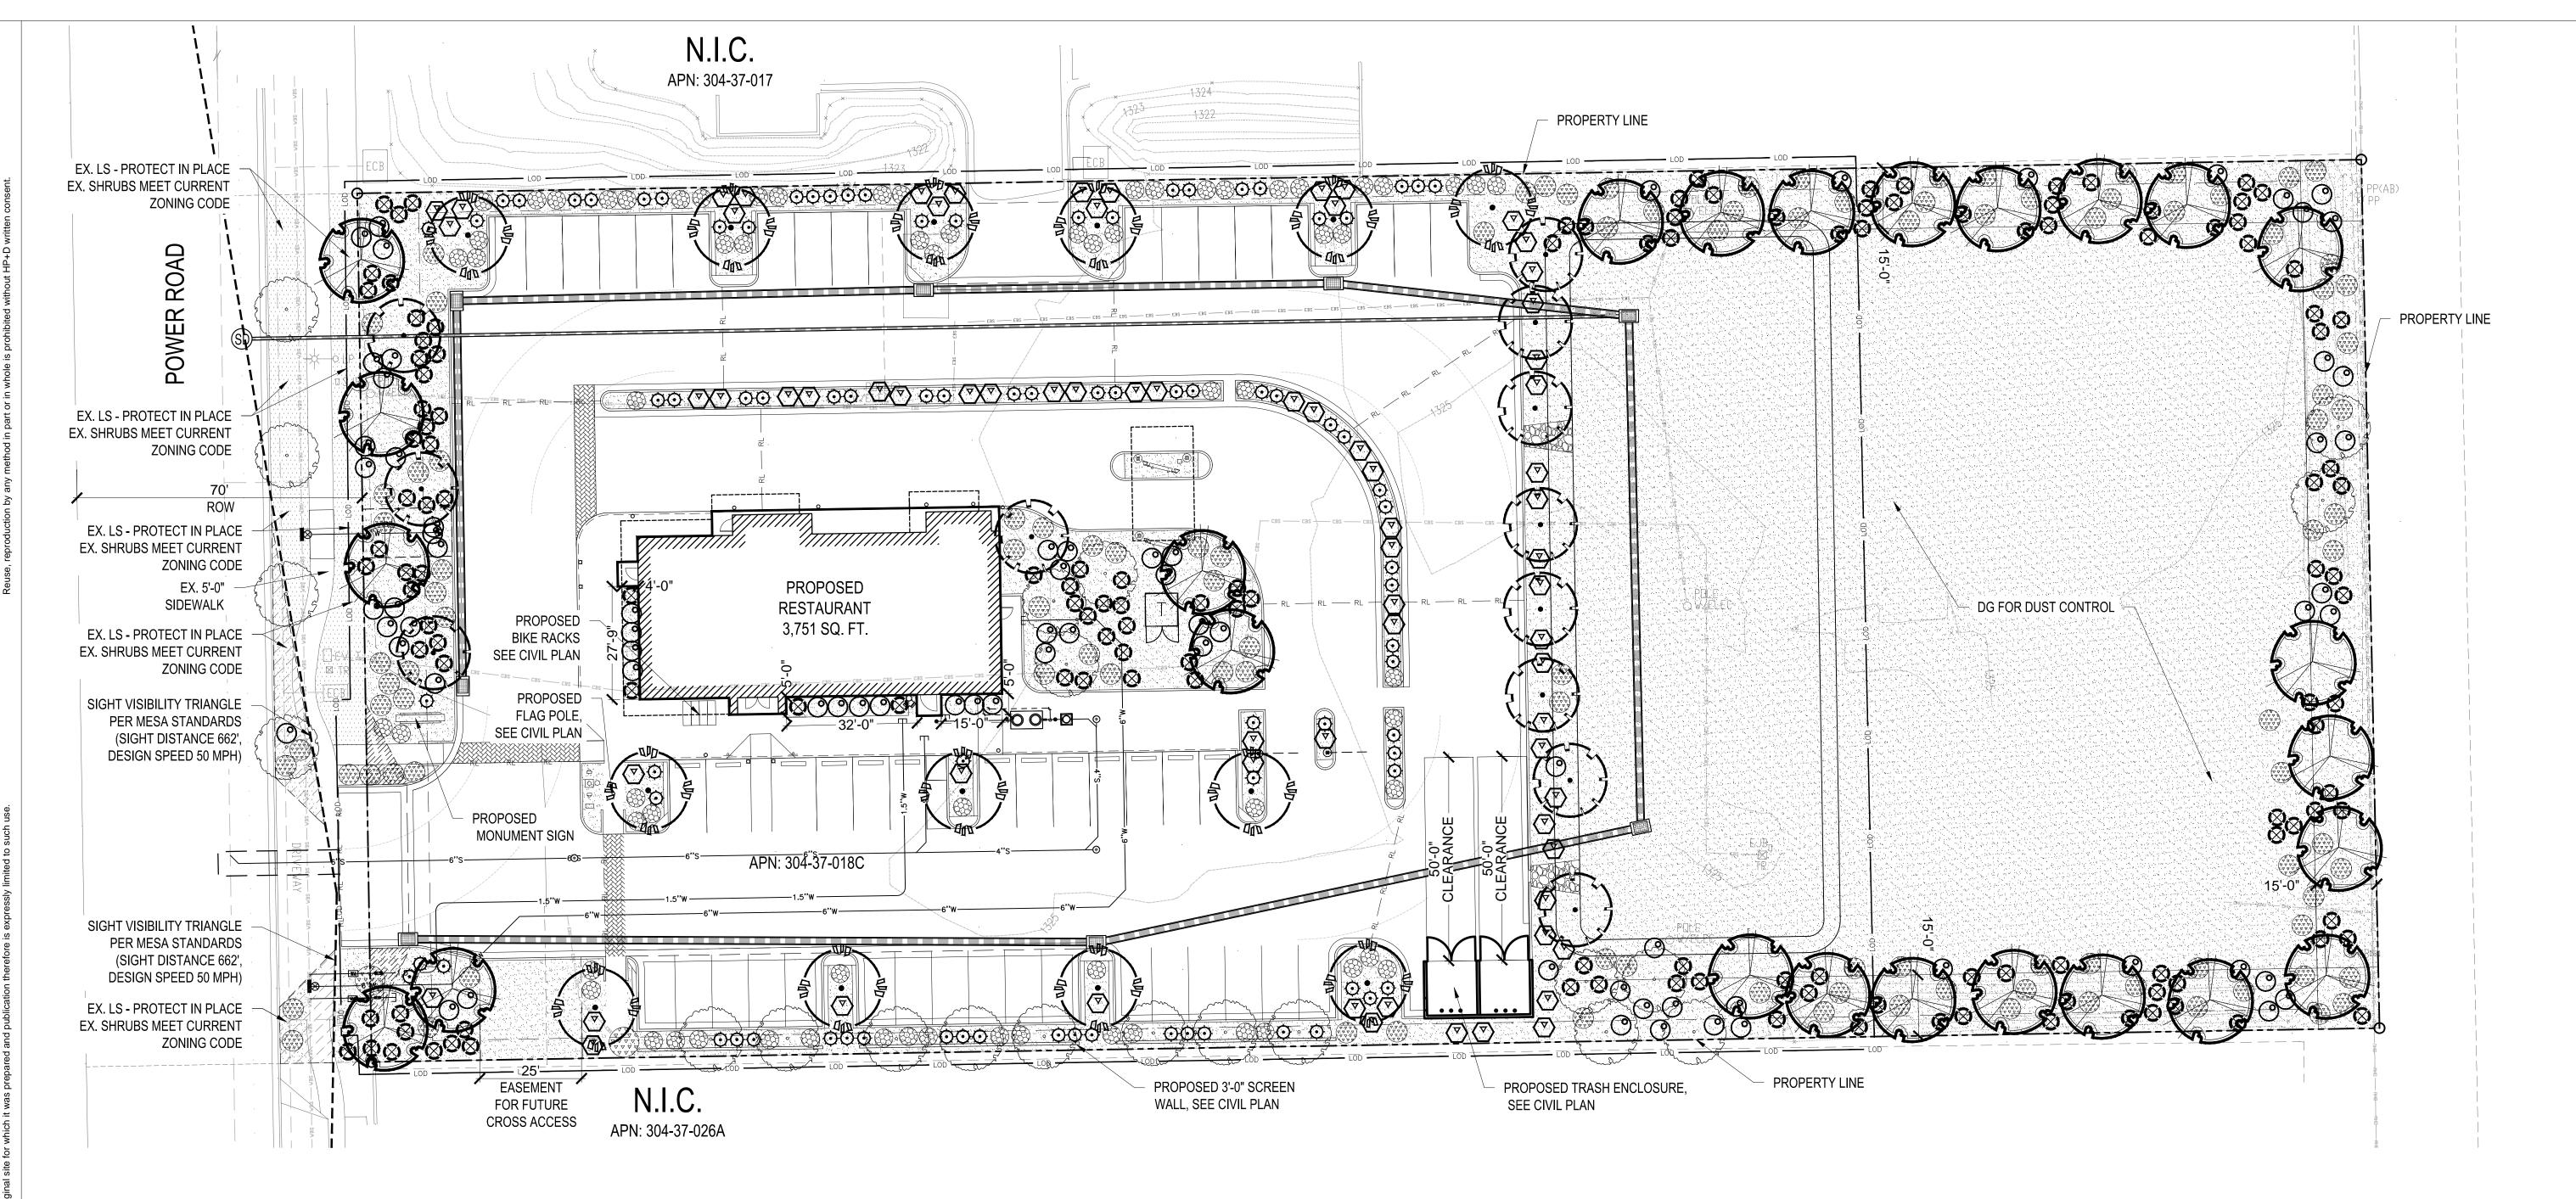

# PLANTING MATERIAL LEGEND

#	TREES	SIZE	NOTES	QTY
	Pistacia atlantica x integerrima 'Red Push" Pistache Caliper Size: 1.5"	24" Box H 9' W 3.5'	*ADWR	25
	Acacia salicina Willow Leaf Acacia Caliper Size: 1.5"	24" Box H 8' W 3.5'	Multi *ADWR	13
	Chilopsis linearis Desert Willow Caliper Size: 2.0"	36" Box H 9' W 6'	*ADWR	12
+	Vitex agnus-castus Chaste Tree Caliper Size: 1.5"	24" Box H 7' W 4'	*ADWR	21
	GROUNDCOVERS			QTY
$\begin{pmatrix} \land & \land & \land \\ \land & \land & \land \\ \lor & \land & \land & \land \\ \lor & \land & \land & \land \\ \lor & \land & \land & \land \\ \end{matrix}$	Lantana montevidensis Trailing Lantana 'Purple'	5 Gallon	*ADWR	114
	Convolvulus mauritanicus Ground Morning Glory	5 Gallon	*ADWR	64
	SHRUBS / ACCENTS	3		QTY
$\overline{\langle}$	Ruellia californica Baja Ruellia	5 Gallon	*ADWR	72
$\otimes$	Eremophila hygrophana Blue Bells	5 Gallon	*ADWR	142
)	Muhlenbergia rigens Deer Grass	5 Gallon	*ADWR	76
$\odot$	Hesperaloe parviflora Red Yucca	5 Gallon	*ADWR	85
	LANDSCAPE MATER	RIALS		
	Decomposed Granite. 3/4" minu	us, Express Gold	d 2" deep in	60,100 sq.

\*ADWR = Arizona Department of Water Resources Approved Low-Water Use Plant


planting areas per plan.

## LANDSCAPE SITE NOTES

- 1. UNAUTHORIZED CHANGES TO DRAWINGS THE LANDSCAPE ARCHITECT SHALL NOT BE RESPONSIBLE FOR, OR LIABLE FOR, UNAUTHORIZED CHANGES TO OR USE OF DRAWINGS. CHANGES TO THE PLANS MUST BE IN WRITING AND MUST BE APPROVED BY LANDSCAPE ARCHITECT PRIOR TO COMMENCEMENT OF WORK
- 2. OWNER SHALL OBTAIN AND PAY FOR ONLY CITY OF MESA ISSUED PERMITS TO COMPLETE WORK. CONTRACTOR SHALL PAY FOR ALL OTHER PERMITS.
- 3. NOTIFY LANDSCAPE ARCHITECT AT LEAST 4 WORKING DAYS IN ADVANCE PRIOR TO REQUIRED OR DESIRED INSPECTION AT (480) 250-0116.
- 4. STAKE SITE MATERIALS LOCATION AND RECEIVE LANDSCAPE ARCHITECT APPROVAL PRIOR TO INSTALLATION.

## CITY OF MESA LANDSCAPE CALCULATIONS

	REQUIRED	PROVIDED
PERIMETER LANDSCAPE PER 11-33-3 MESA Z/O ARTERIAL STREET - U DESIGNATE 1 TREE 6 SHRUBS PER 25 FEET OF STREET FRONTAGE	7 TREES / 42 SHRUBS	POWER ROAD: 180' 10 TREES PROVIDED 98 SHRUBS PROVIDED
SHADE COVERAGE AREA	50% OF LS AREA	75% COVERAGE
INTERIOR PARKING LANDSCAPE PER 11-33-4 MESA Z/O: 1 TREE / 3 SHRUB PER PLANTER ISLAND	13 TREES / 39 SHRUBS	13 TREES / 70 SHRUB PROVIDED
FOUNDATION LANDSCAPE PER 11-33-5 MESA Z/O* 1 TREE / 50 LF BUILDING FACE	5 TREES	263 FT TOTAL EDGE = 5 TREES 5 TREES PROVIDED
15' WIDE PERIMETER LANDSCAPE BUFFER PER 11-33-3 MESA Z/O ARTERIAL 3 TREES AND 20 SHRUBS PER 100 FEET	NORTHERN BOUNDARY 15 TREES AND 99 SHRUBS	NORTHERN BOUNDARY 16 TREES AND 148 SHRUBS
	SOUTHERN BOUNDARY 15 TREES AND 99 SHRUBS	SOUTHERN BOUNDARY 25 TREES AND 117 SHRUBS
	EASTERN BOUNDARY 7 TREES AND 43 SHRUBS	EASTERN BOUNDARY 7 TREES AND 46 SHRUBS

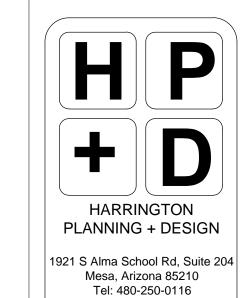



www.HarringtonPlanningDesign.com

WHAT A BURGER
RESTAURANT DEVELOPME
5427 S. POWER ROAD

REV. COMMENT DA

Permit Submittal 07.30.21
Preliminary Submittal 07.14.21


LANDSCAPE PACKAGE

 July 30, 2021

 DRAWN BY:
 TW

 CHECK BY:
 JEH

 PROJ. NO.:
 2021-021

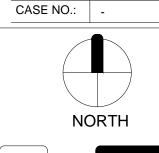



0 10 20


LANDSCAPE PLAN

L1.0

ARIZONA BLUESTAKE
CENTER
CALL TWO WORKING DAYS
BEFORE YOU DIG
1.800.782.5348

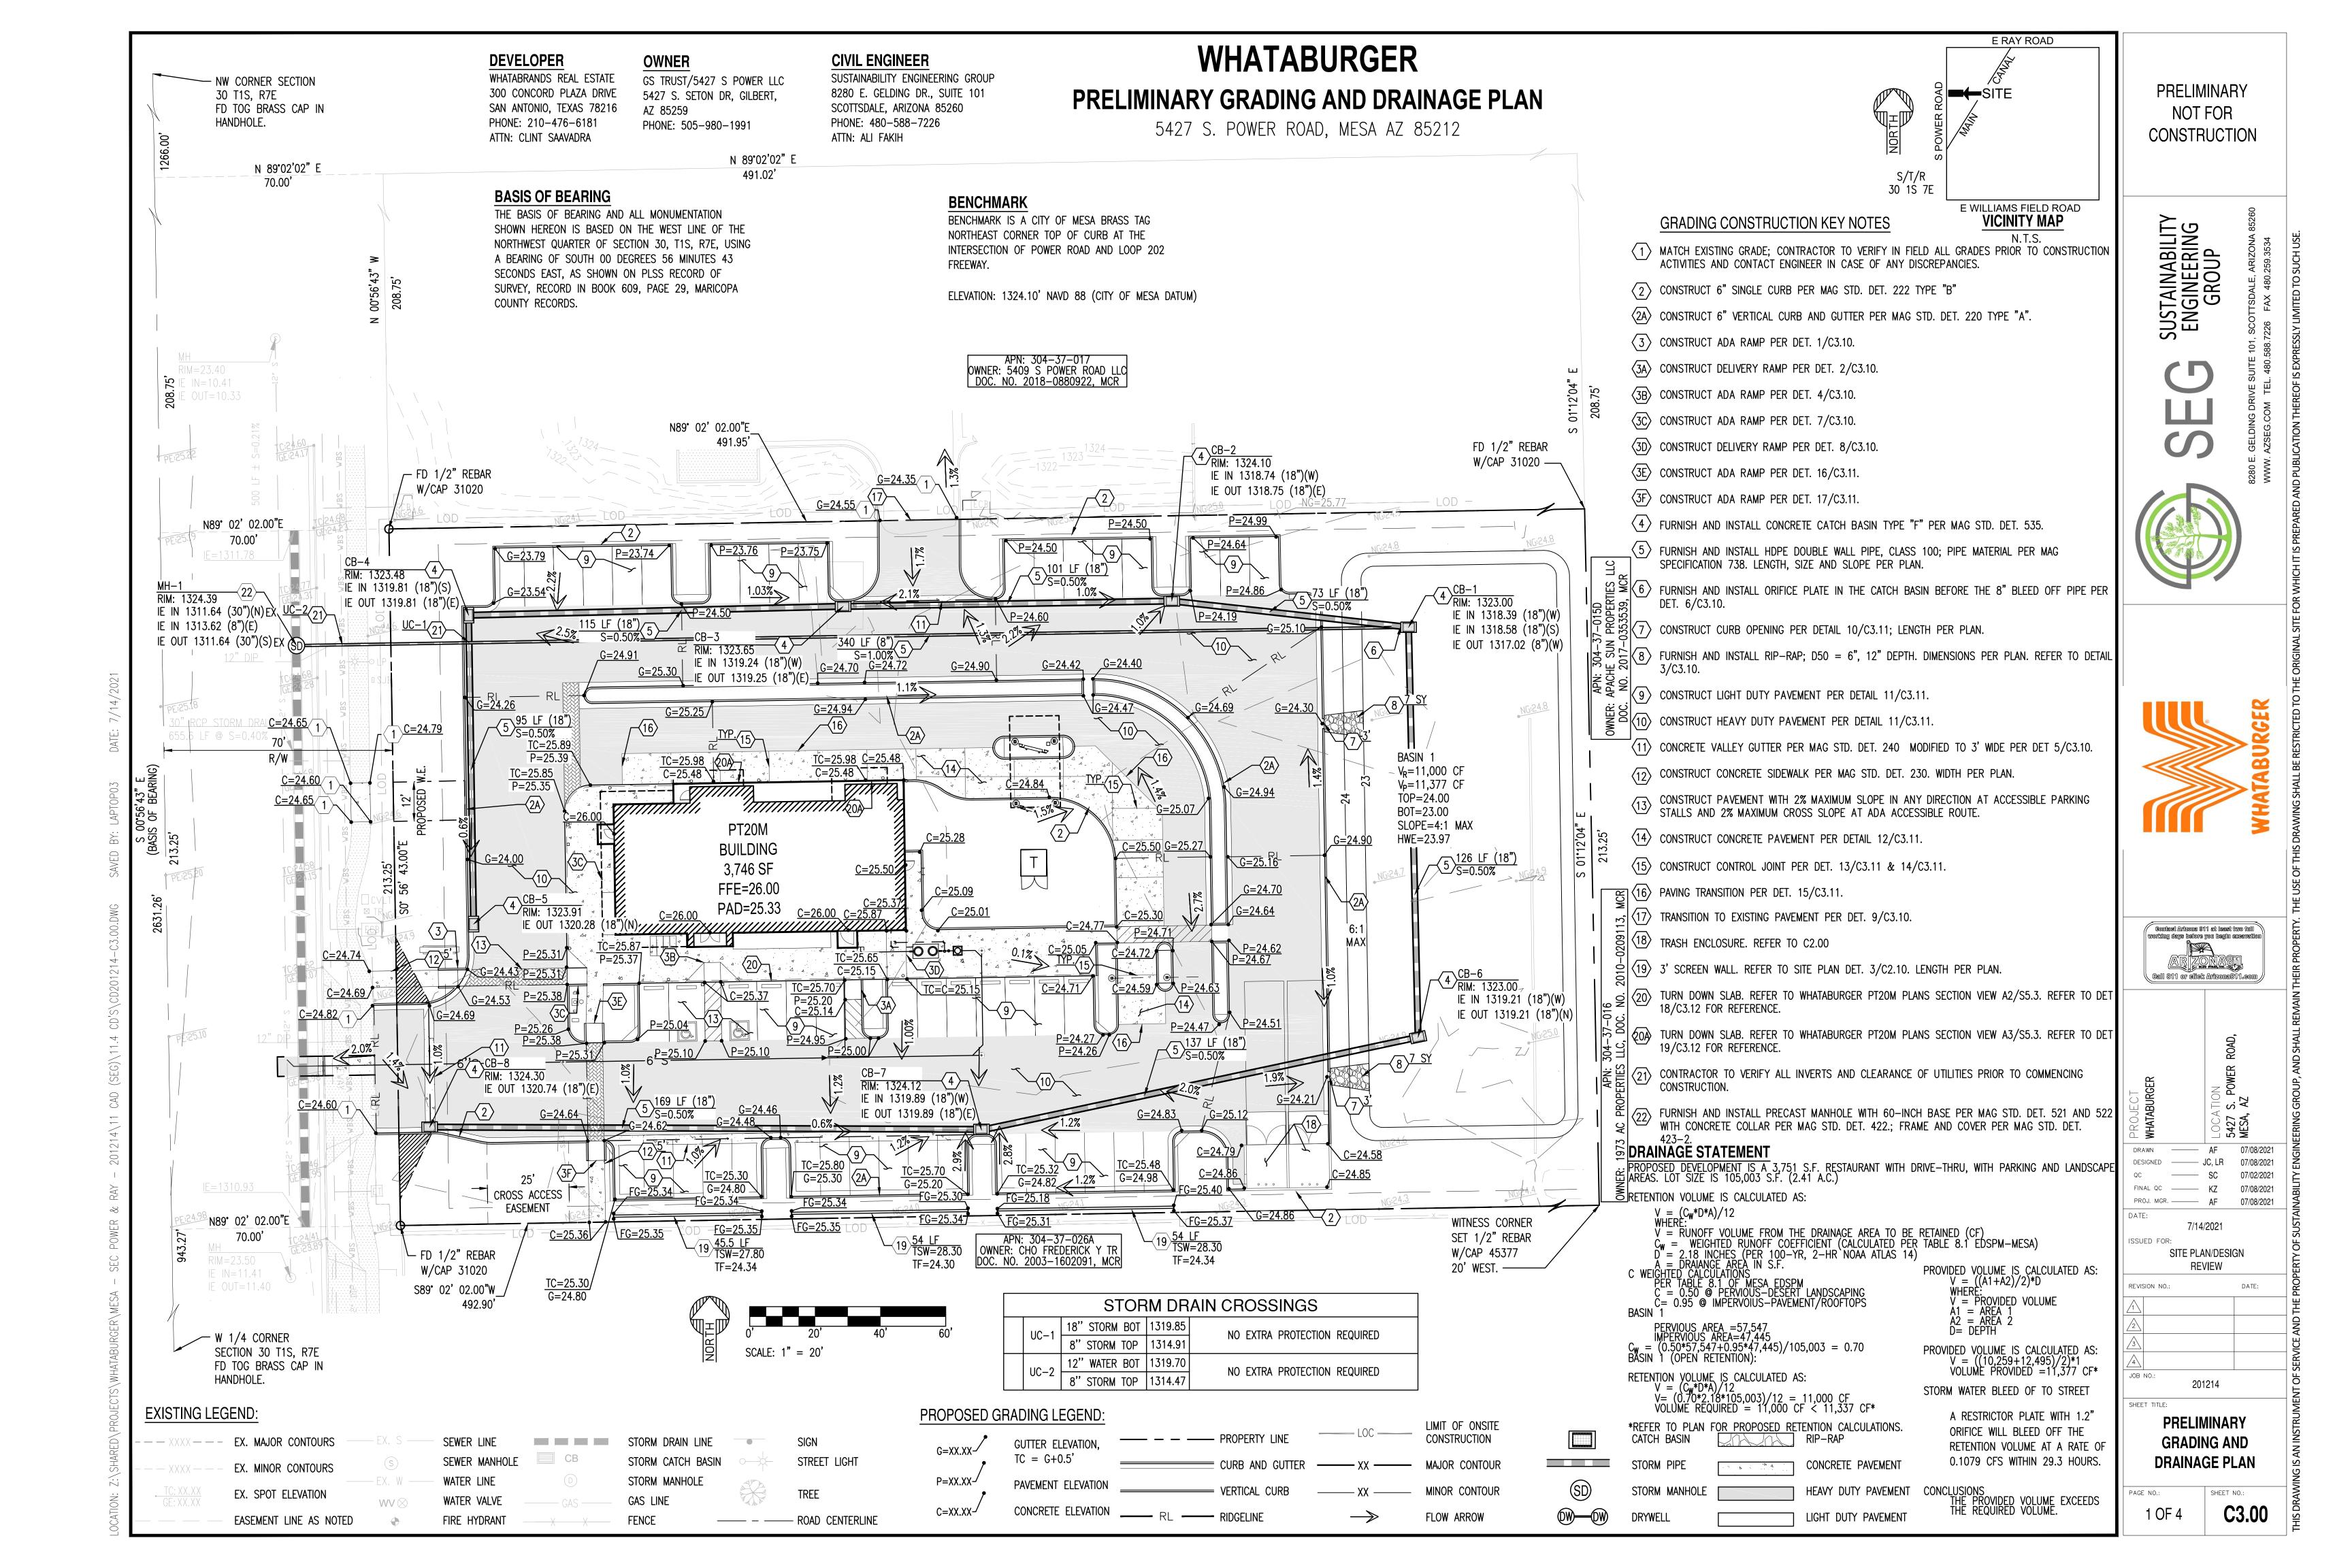

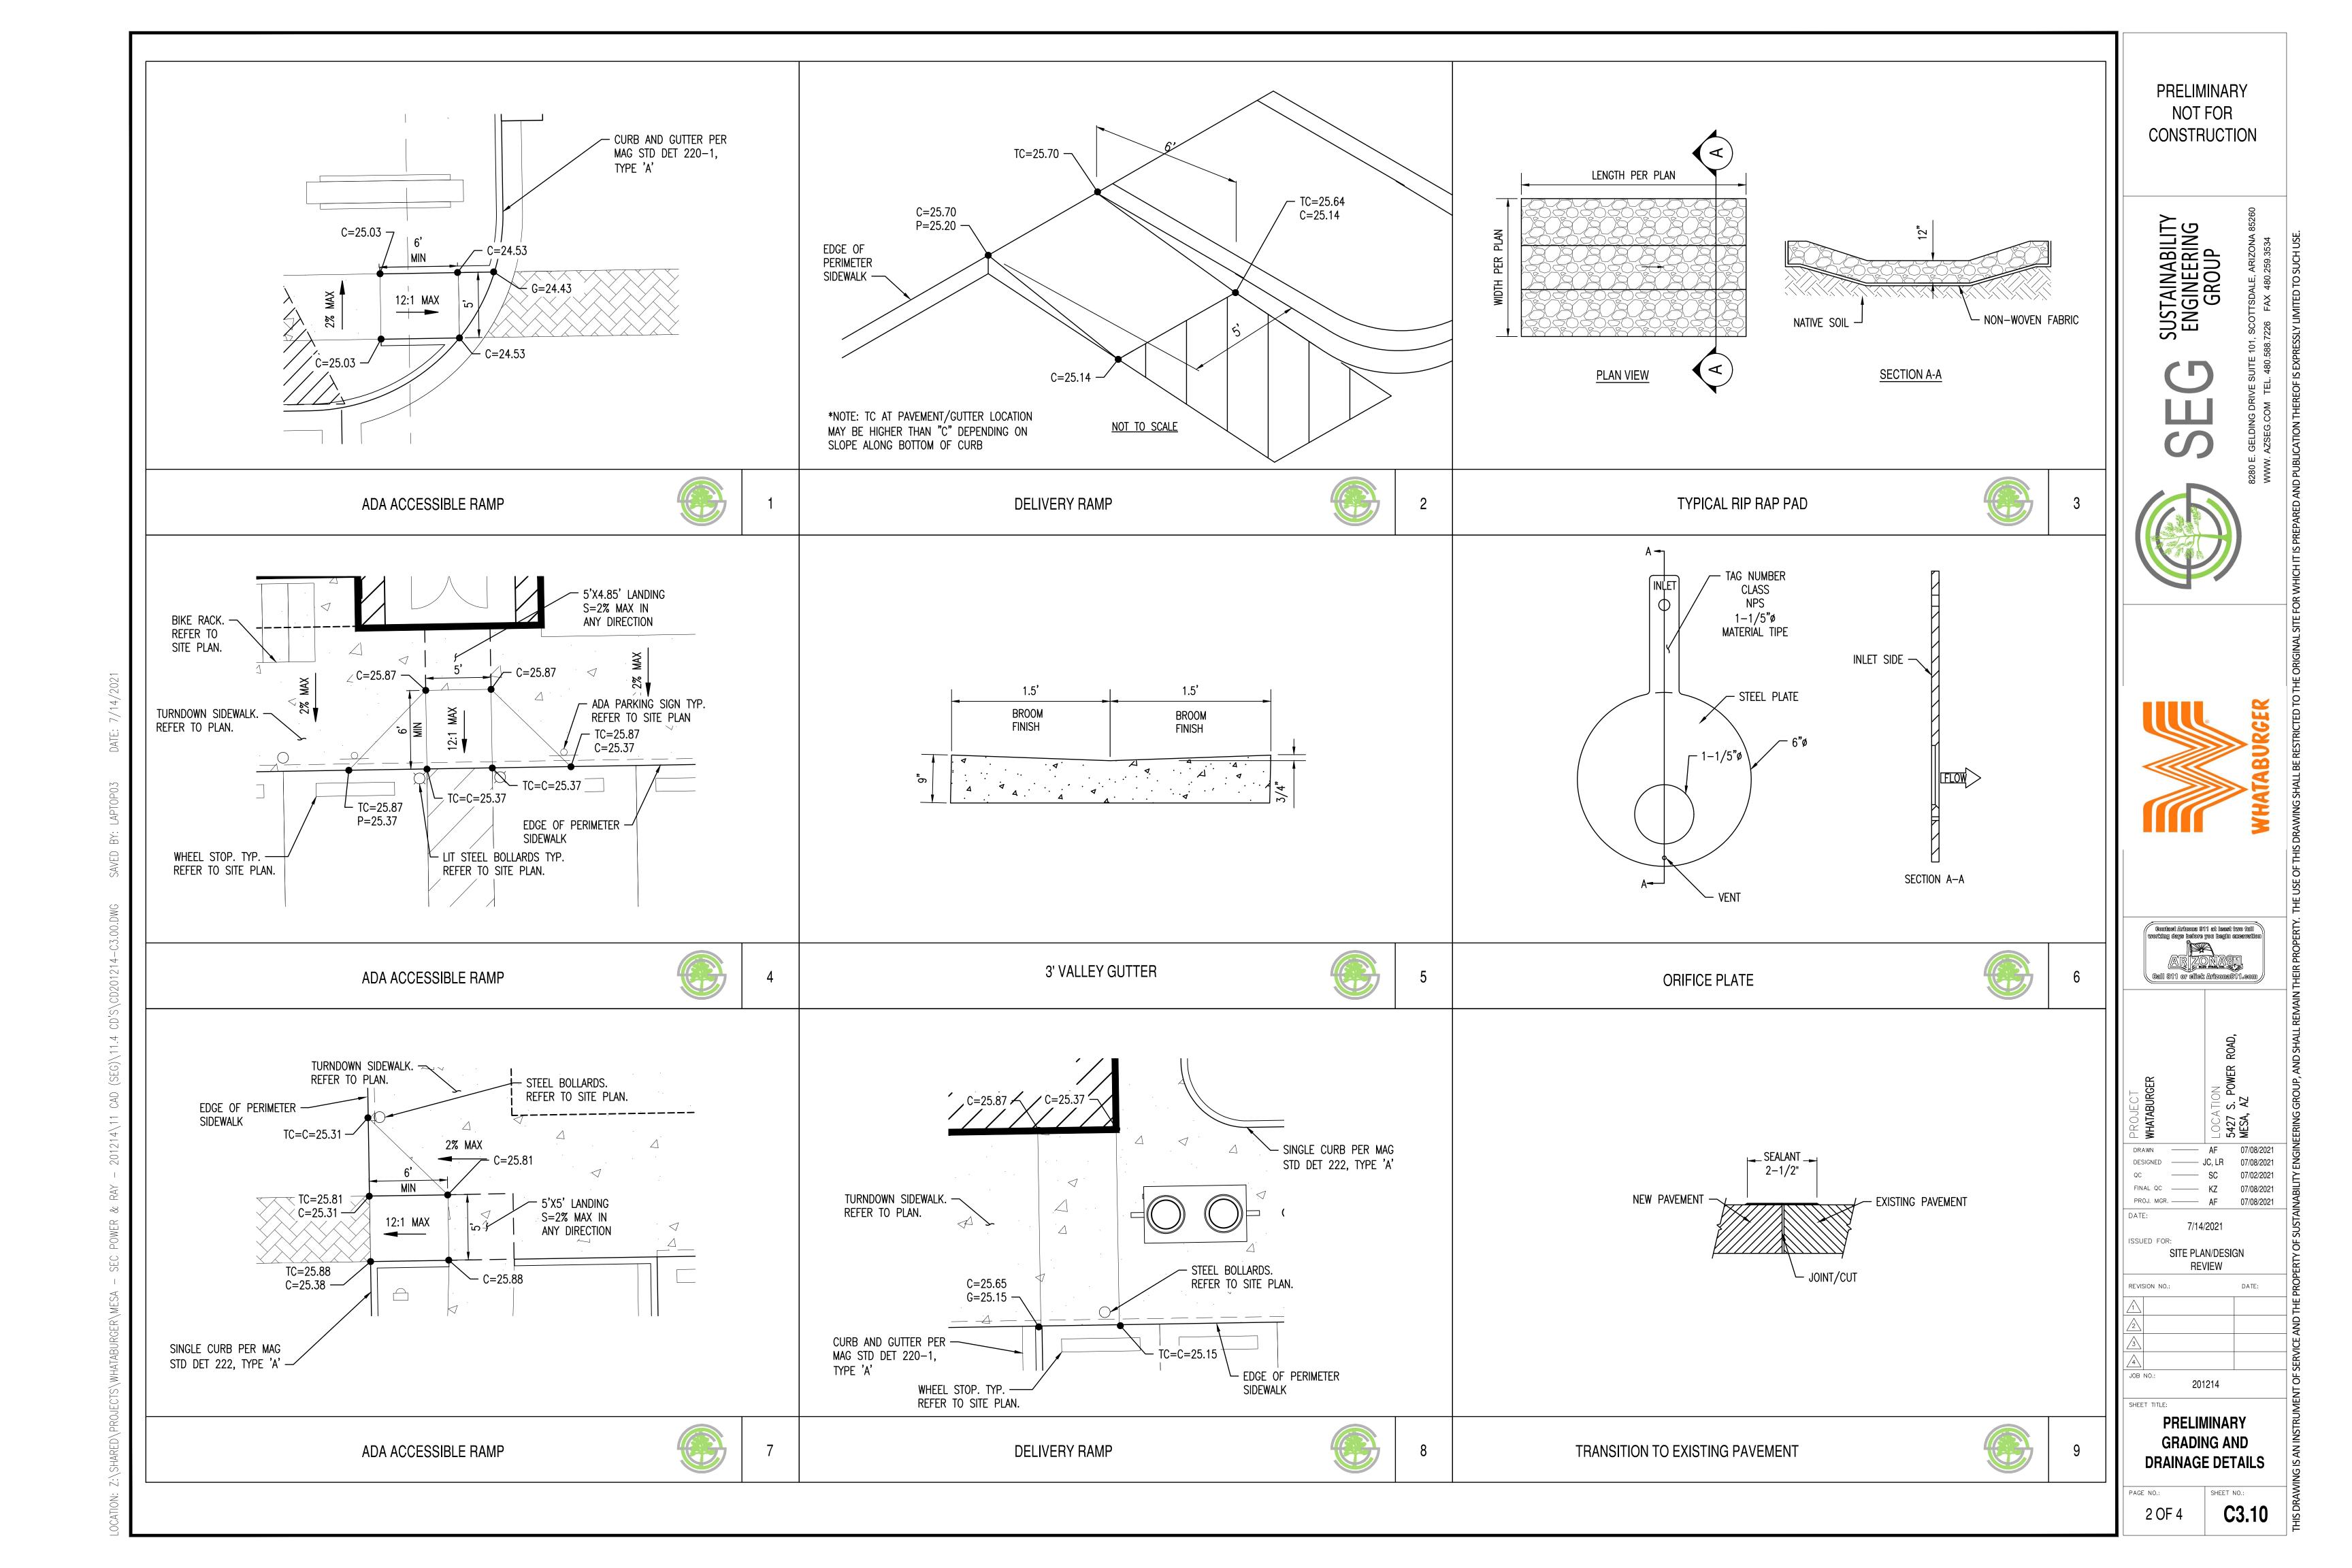

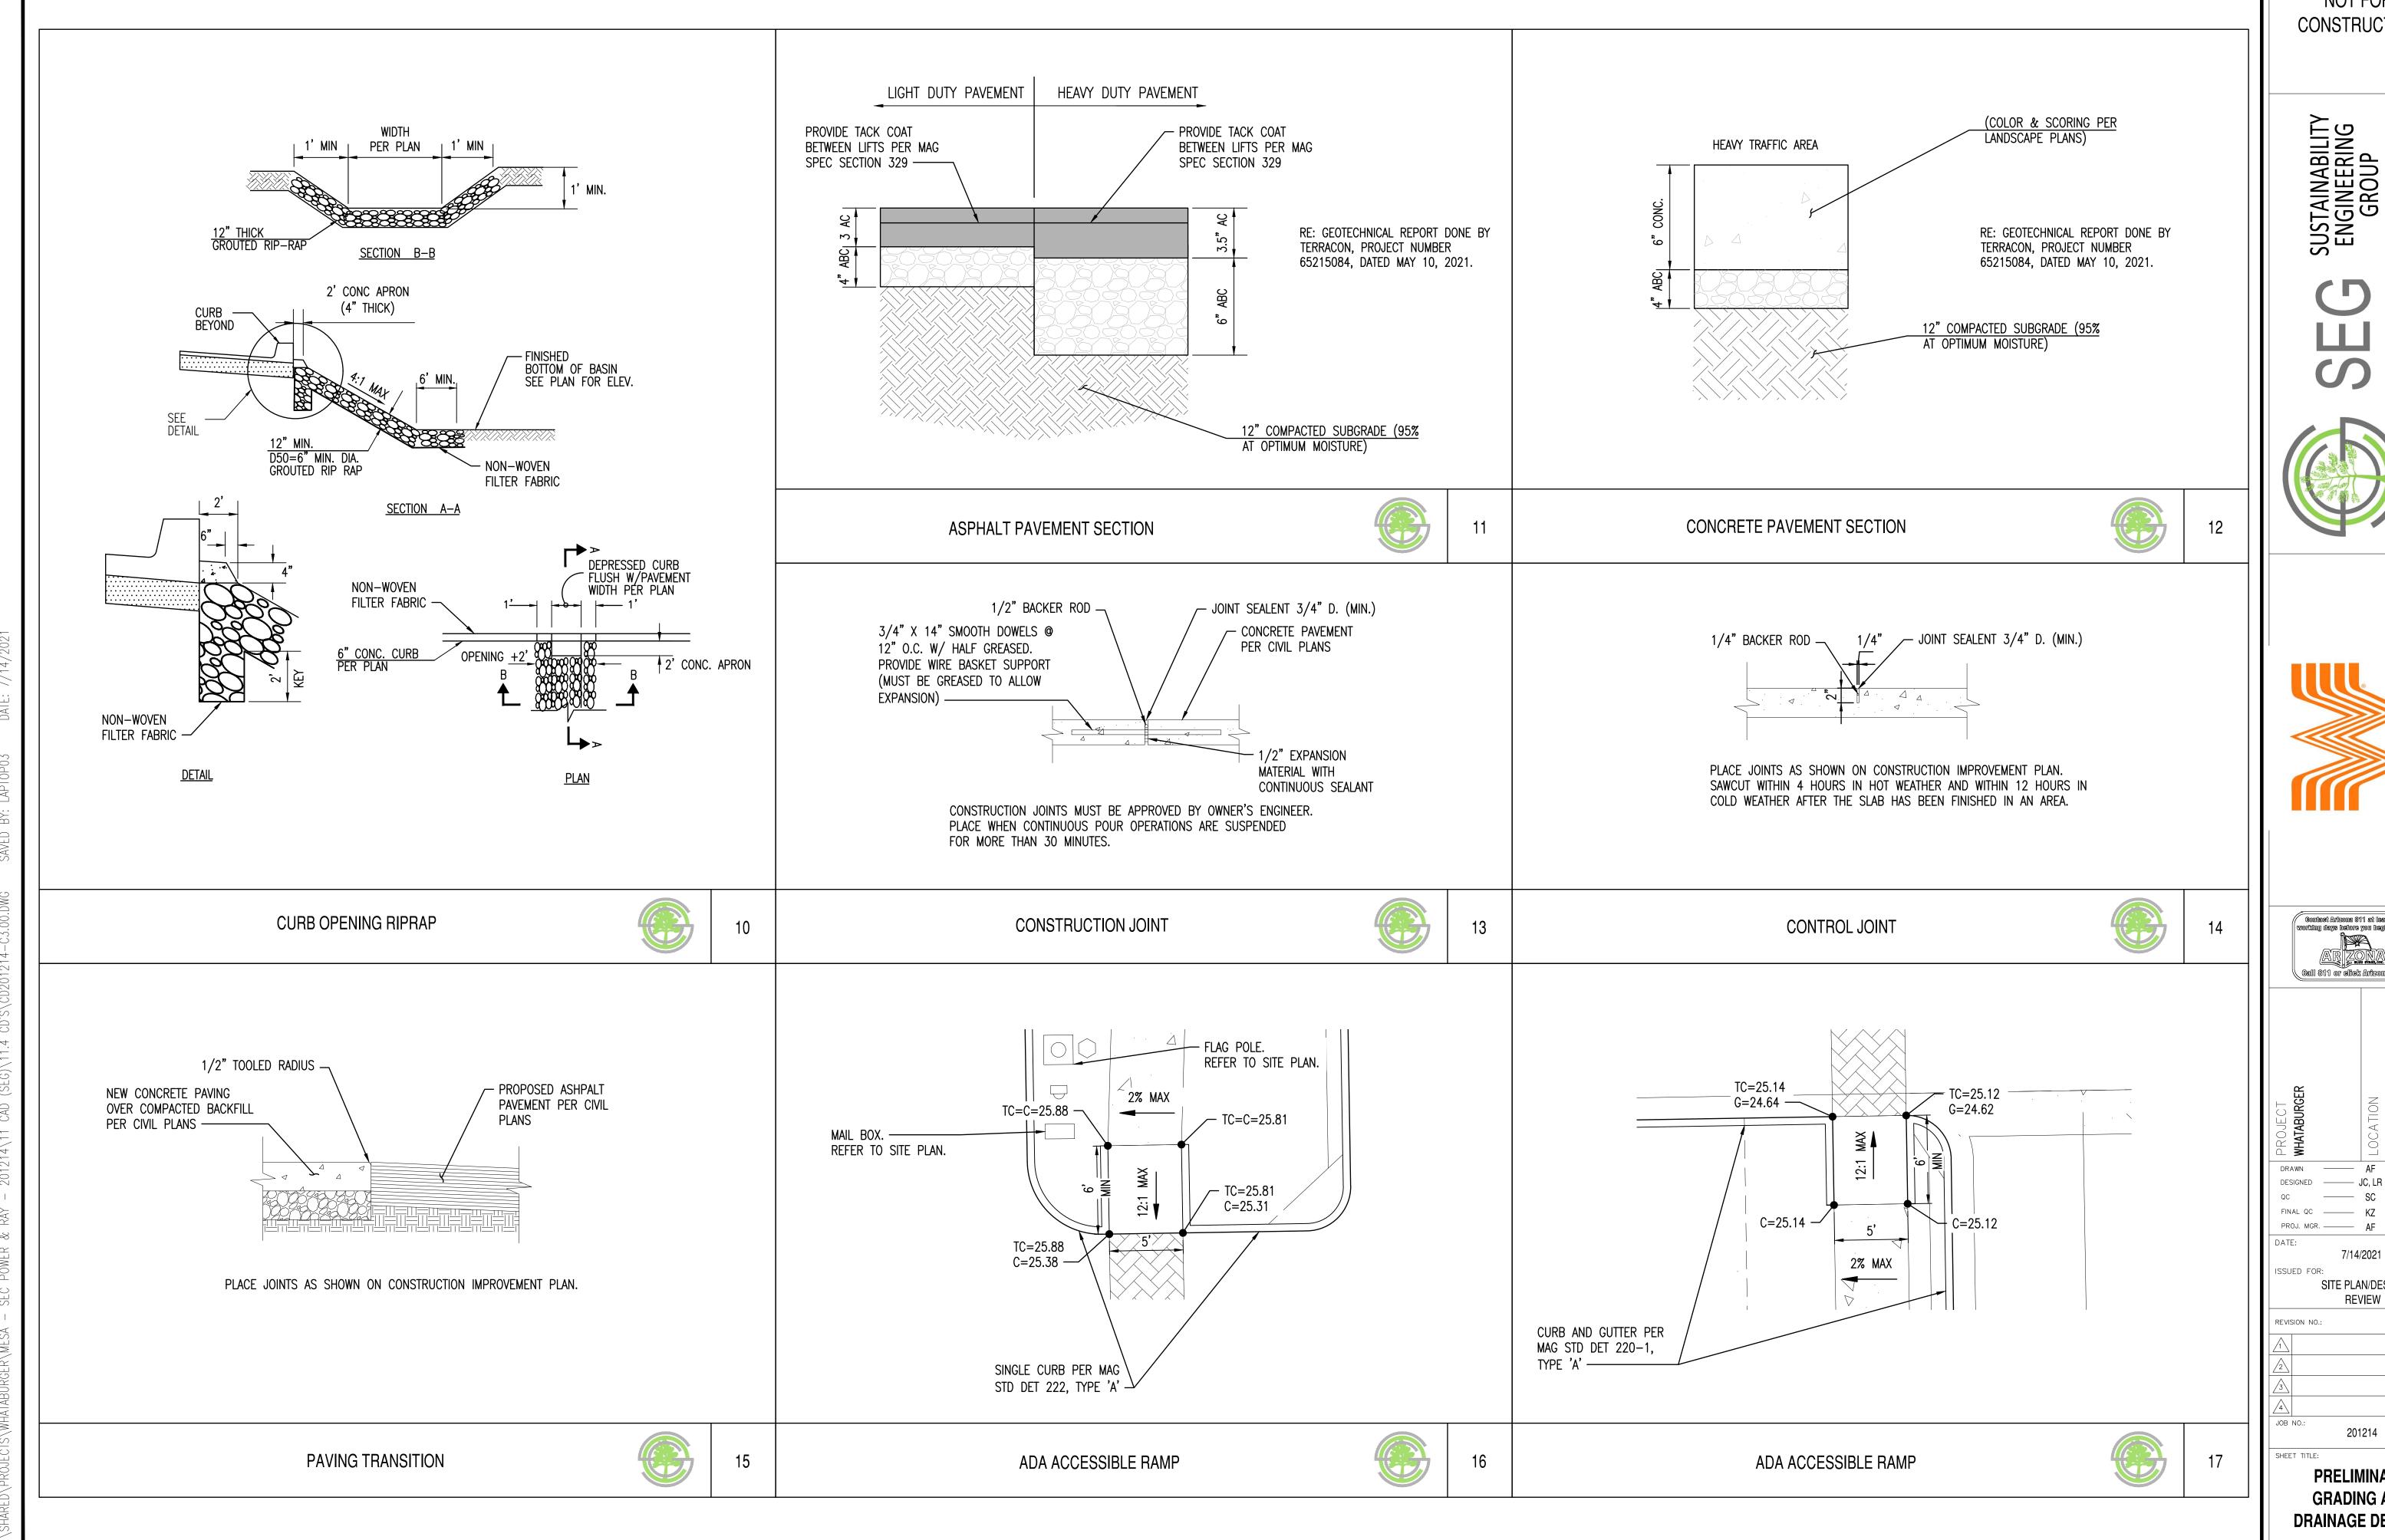

PRELIMINARY NOT FOR CONSTRUCTION

Contact Arizona 811 at least two full Call 811 or click Artzona811.com

JC, LR 07/08/2021 07/02/2021 FINAL QC ----- KZ 07/08/2021 PROJ. MGR. — AF 07/08/2021

7/14/2021 SITE PLAN/DESIGN


REVIEW DATE:

201214

**PRELIMINARY GRADING AND DRAINAGE DETAILS** 

SHEET NO .:

C3.11

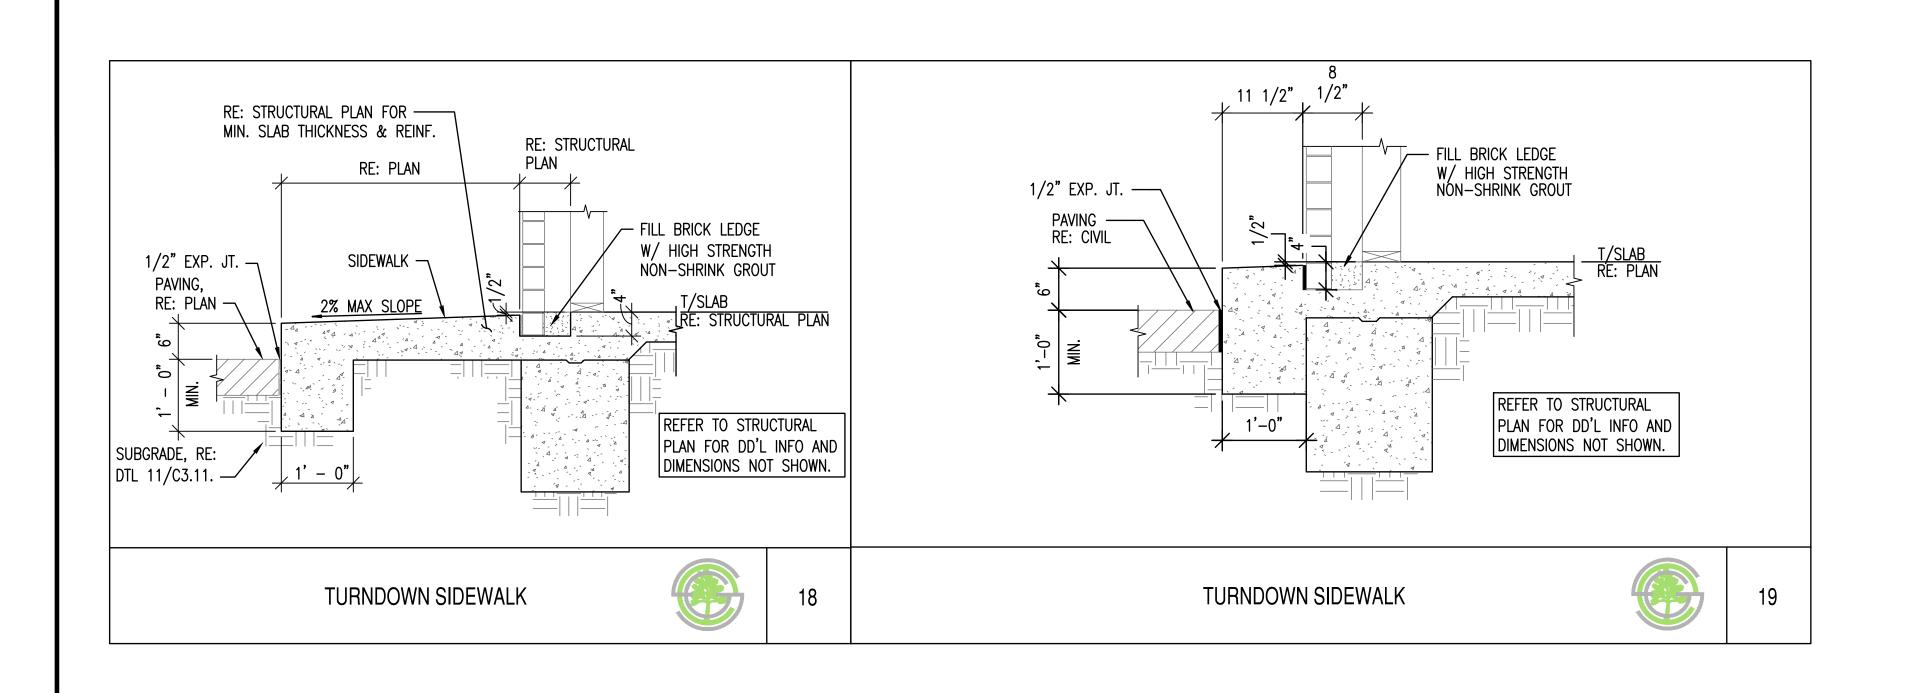

PRELIMINARY
NOT FOR
CONSTRUCTION

SUSTAINABILITY ENGINEERING GROUP

SUS DHG EN







PROJECT Whataburger		LOCATION	5427 S. POWER ROAD, MESA, AZ
DRAWN		AF	07/08/202
DESIGNED	,	JC, LR	07/08/202
QC		SC	07/02/202
FINAL QC		KZ	07/08/202

	7 11
DATE:	
	7/14/2021
ISSUED FOR:	
8	SITE PLAN/DESIG
	REVIEW

ı				
l	REVIS	SION NO.:		DATE:
	1			
	2			
	3			
	4			
	JOB	NO.:	201214	


PRELIMINARY GRADING AND DRAINAGE DETAILS

4 OF 4

C3.12

1. EXTERIOR SIGNAGE TO BE PERMITED UNDER A SEPARATE SIGN PERMIT SET.


**666.77** 100%

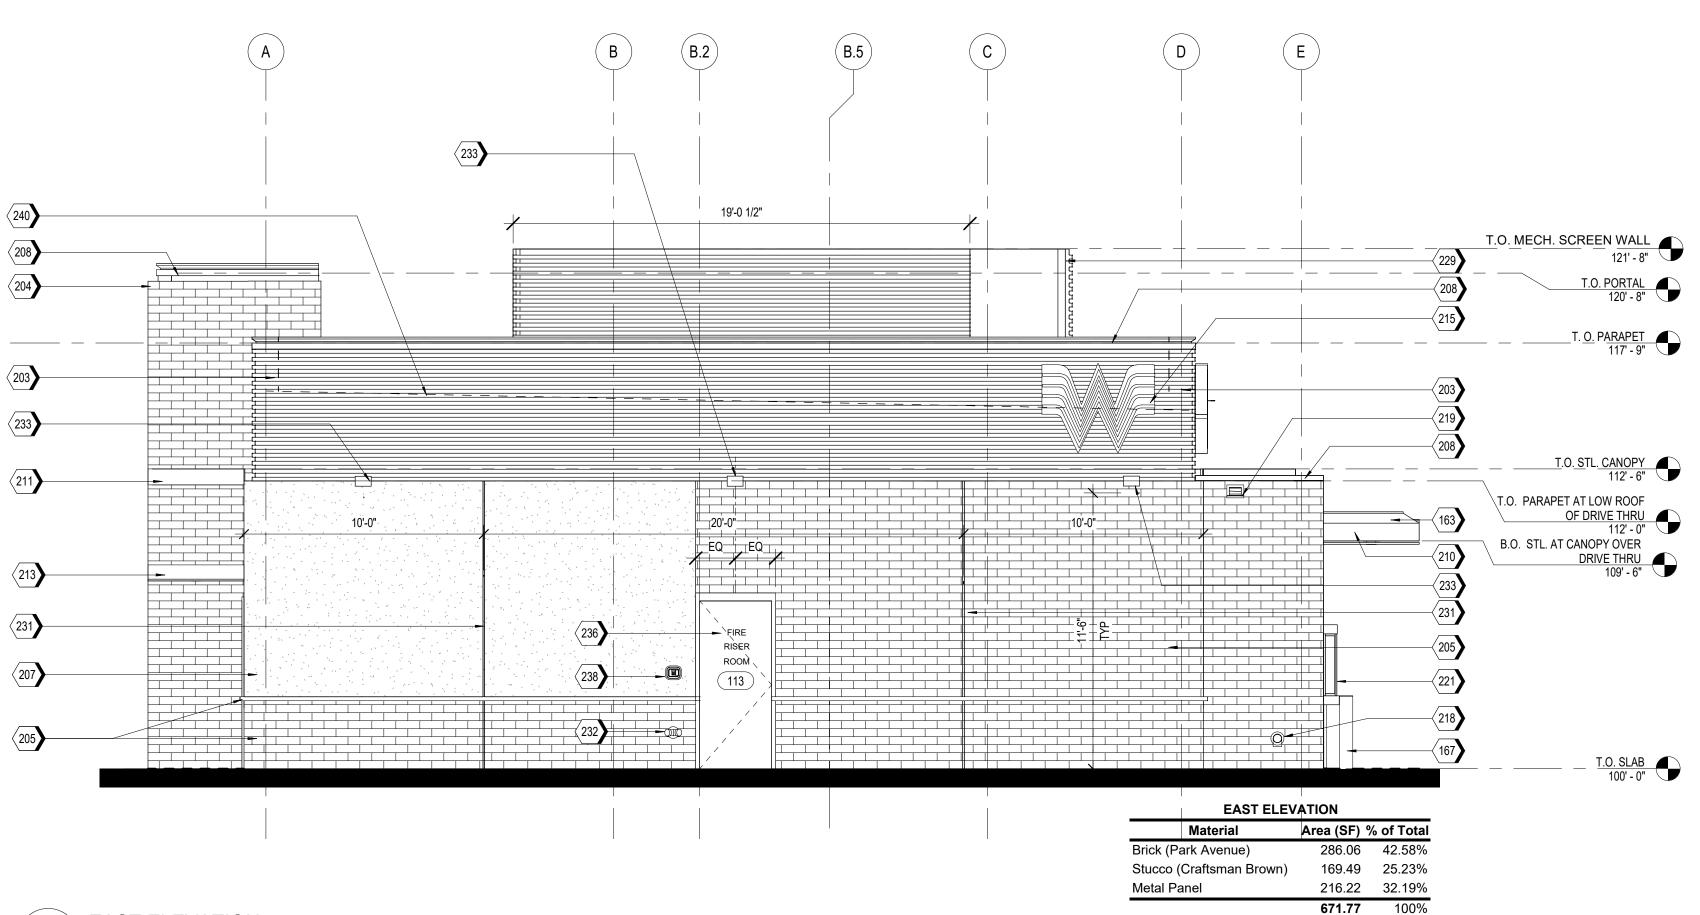

**EAST ELEVATION** 1/4" = 1'-0"

WEST ELEVATION

1/4" = 1'-0"

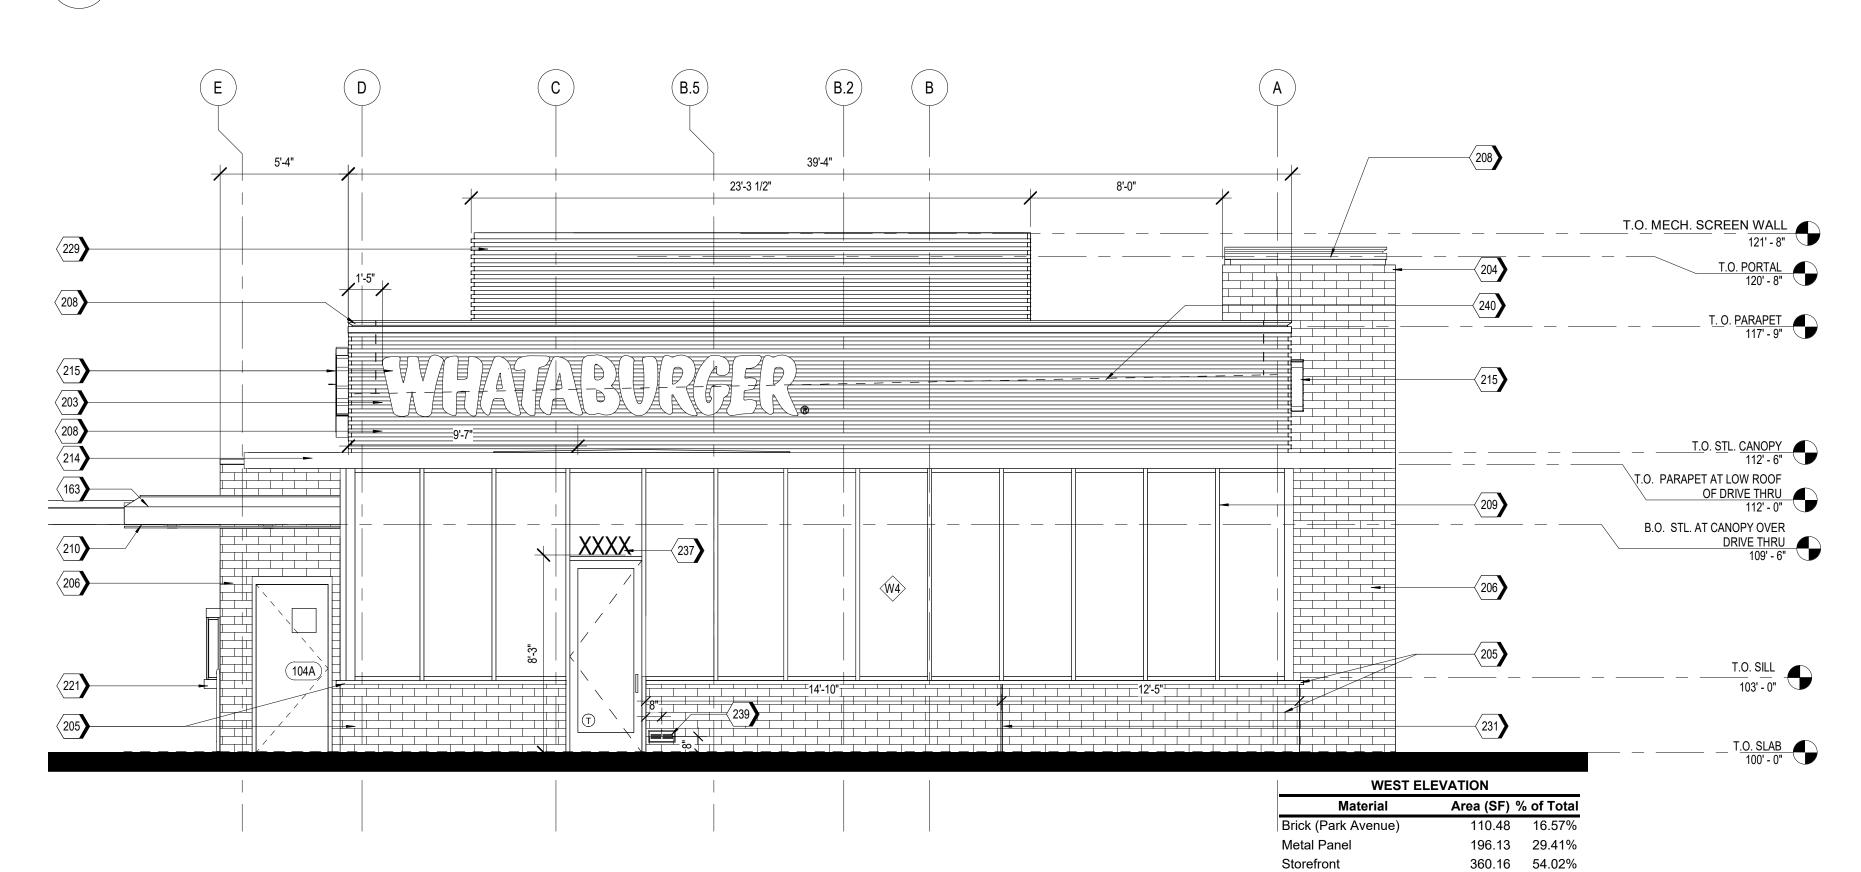

# **KEYNOTES**

- 163 TPO MEMBRANE ROOFING SYSTEM; RE: A1/A5.3 167 PIPE BOLLARDS: IDEAL SHEILD: URBAN BRONZE, PANTONE 2336 XGC. RE
- 203 MP-01; PRE-FINISHED CORRUGATED METAL PANEL
- 204 MP-01; PRE-FINISHED CORRUGATED METAL PANEL
- 205 BR-01; BRICK VENEER PARK AVENUE
- 206 BR-02; BRICK VENEER DOESKIN
- 207 ST-01; STUCCO SW 2835 CRAFTSMAN BROWN 208 MC-01; PRE-FINISHED METAL COPING
- 209 SS-01; ALUMINUM STOREFRONT SYSTEM
- 210 PRE-FINISHED DRIVE-THRU CANOPY
- 211 ENTRY PORTAL CANOPY, PAINT PT-5

AS NEEDED TO ATTACH SIGNAGE

- 213 SERVICE DOOR CANOPY, PAINT PT-5
- 214 SUN SHADE CANOPY, SEE A6.9 215 ILLUMINATED SIGNAGE BY OTHERS, G.C. TO PROVIDE PLYWOOD BLOCKING
- 218 DOWNSPOUT FROM ROOF DRAIN, LAMBS TONGUE DISCHARGE AT 12" ABOVE FINISH GRADE

# **KEYNOTES**

- 219 OVERFLOW SCUPPER 221 DRIVE-THRU WINDOW
- 229 ROOF SCREEN WALL, RE: STRUCTURAL
- 231 MASONRY EXPANSION JOINT
- 232 FIRE DEPARTMENT CONNECTION, RE: FIRE PROTECTION
- 233 EXTERIOR LIGHT FIXTURE, RE: ELECTRICAL

240 DASHED LINE INDICATES TOP OF DECK.

- 234 RTU, RE: MECHANICAL 236 RISER ROOM SIGN (PER 2015 IFC CHAPTER 5 - APPROVED SIGNS SHALL BE CONSTRUCTED OF DURABLE MATERIALS, PERMANENTLY INSTALL AND READILY VISIBLE. LETTERS SHALL BE A MINIMUM OF 2" WITH A MINIMUM 3/8"
- STROKE, THE COLORS OF THE LETTERS SHALL BE CONTRASTING WITH RESPECT TO BACKGROUND. 237 BUILDING ADDRESS 6"HIGH WHITE VINYL NUMBERS WITH 1" STROKE, 10'
- 238 GENERAL CONTRACTOR SHALL PROVIDE A KNOX BOX PER JURISDICTIONAL
- REQUIREMENTS, LOCATION TO BE VERIFIED PRIOR TO CONSTRUCTION. 239 EMERGENCY STEP LIGHT. RE: ELECTRICAL

VISION GLASS BASIS OF DESIGN: VIRACON VUE1-30 SHADING COEFFICIENT (SC): .20 EXTERIOR REFLECTION: 19%

OPAQUE GLASS

STOREFRONT SYSTEM

METAL PANEL STYLE: MATRIX MX 1.0 ALUMINUM 0.05"

> BRICK MANUFACTURER: ACME STYLE: UTILITY HERITAGE TEXTURE BLEND DT114 SIZE: 4" x 4" x 12" COLOR: PARK AVENUE LIGHT GREY GROUT JOINT

BRICK MANUFACTURER: ACME STYLE: UTILITY HERITAGE TEXTURE BLEND DT114 SIZE: 4" x 4" x 12" COLOR: DOESKIN

MANUFACTURER: AHI COLOR: VANILLA -N

METAL COPING MANUFACTURER: BERRIDGE STYLE: SHADOWLINE COPING COLOR: LEAD-COTE TO MATCH

PT-5 PAINT BASIS OF DESIGN: MANUFACTURER: SHERWIN WILLIAMS STYLE: SW 6277 SPECIAL GRAY

SHEEN: FLAT

# ALTERNATIVE MATERIALS FOR REFERENCE

SOLAR HEAT GAIN COEFFICIENT (SHGC): .18 U-FACTOR: .26

BASIS OF DESIGN: VIRACON V948

BASIS OF DESIGN: OLDCASTLE STYLE: FG-3000 FINISH: ALUMINUM

MANUFACTURER: BERRIDGE COLOR: LEAD-COTE

LIGHT GREY GROUT JOINT

ST-01 STUCCO MANUFACTURER: SHERWIN WILLIAMS COLOR: SW 2835 CRAFTSMAN BROWN

METAL SOFFIT MANUFACTURER: BERRIDGE STYLE: HS-8

FINISH: PAINT PT-5

WHATABURGER F SEC POWER & RAY 5427 S. POWER RD. CITY OF MESA, AZ.

8280 E. GELDING DR #101 SCOTTSDALE, AZ 85280 WWW.AZSEG.COM TEL. 480.588.7228

# WHATABURGER

300 CONCORD PLAZA DR. SAN ANTONIO, TEXAS. 210-476-6000 ZIP 78216.

THIS DRAWING IS THE PROPERTY OF WHATABURGUER, SAN ANTONIO, TEXAS AND MAY NOT BE USED OR REPRODUCED IN WHOLE OR IN PART
WITHOUT THE EXPRESSED WRITTEN CONSENT OF WHATABURGUER

SHEET TITLE: **EXTERIOR ELEVATIONS** 

SITE PLAN /

**DESIGN REVIEW** 

UNIT NO.

ISSUED FOR:


DATE: 07/28/2021 SCALE: As indicated


DRAWN BY: EG CHECKED BY:

SHEET NO:

A2.1



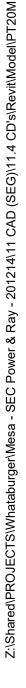

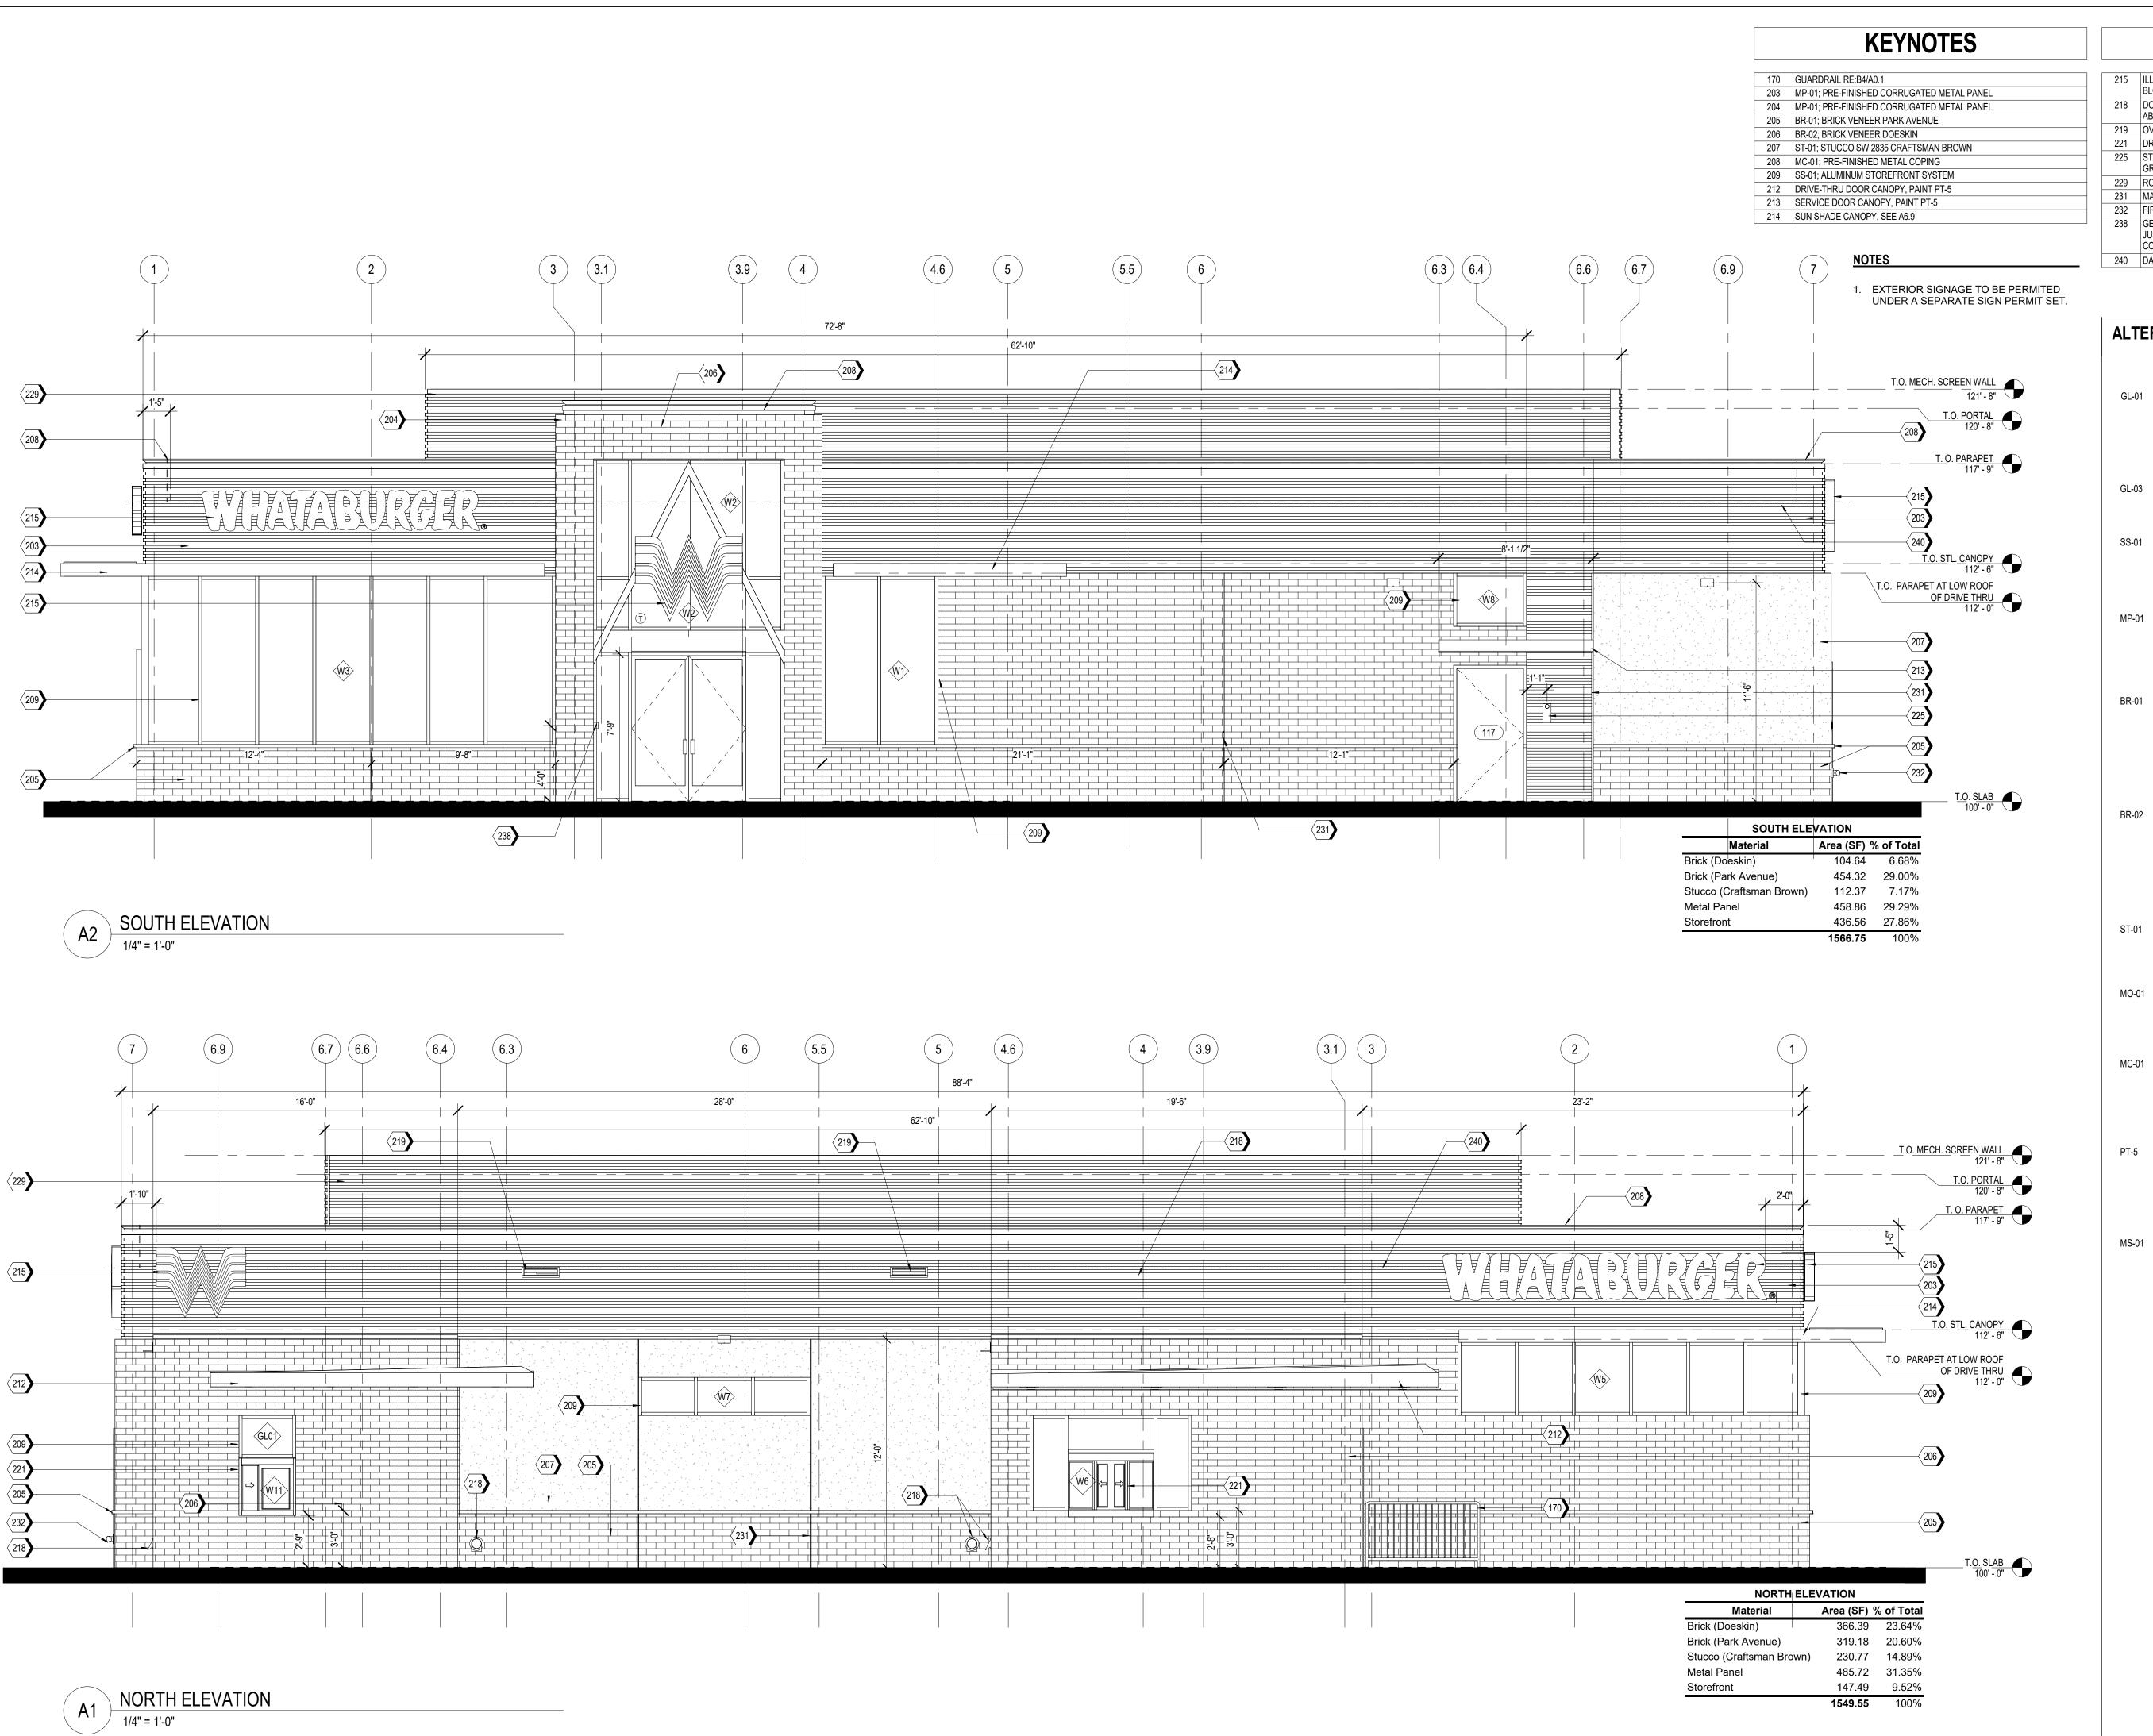

- 215 ILLUMINATED SIGNAGE BY OTHERS, G.C. TO PROVIDE PLYWOOD BLOCKING AS NEEDED TO ATTACH SIGNAGE 218 DOWNSPOUT FROM ROOF DRAIN, LAMBS TONGUE DISCHARGE AT 12" ABOVE FINISH GRADE 219 OVERFLOW SCUPPER
- 221 DRIVE-THRU WINDOW 225 STAINLESS STEEL GREASE SHIELD W/ 2 1/2" HOLE THROUGH WALL FOR
- GREASE TANK
- 229 ROOF SCREEN WALL, RE: STRUCTURAL 231 MASONRY EXPANSION JOINT
- 232 FIRE DEPARTMENT CONNECTION, RE: FIRE PROTECTION 238 GENERAL CONTRACTOR SHALL PROVIDE A KNOX BOX PER JURISDICTIONAL REQUIREMENTS, LOCATION TO BE VERIFIED PRIOR TO CONSTRUCTION.
- 240 DASHED LINE INDICATES TOP OF DECK.

- VISION GLASS BASIS OF DESIGN: VIRACON VUE1-30 SHADING COEFFICIENT (SC): .20 EXTERIOR REFLECTION: 19%
- OPAQUE GLASS
- METAL PANEL STYLE: MATRIX MX 1.0 ALUMINUM 0.05" COLOR: LEAD-COTE
- BRICK MANUFACTURER: ACME STYLE: UTILITY HERITAGE TEXTURE BLEND DT114 SIZE: 4" x 4" x 12" COLOR: PARK AVENUE
- MANUFACTURER: ACME STYLE: UTILITY HERITAGE TEXTURE BLEND DT114 SIZE: 4" x 4" x 12" COLOR: DOESKIN
- MANUFACTURER: SHERWIN WILLIAMS COLOR: SW 2835 CRAFTSMAN BROWN
- MANUFACTURER: AHI COLOR: VANILLA -N
- MANUFACTURER: BERRIDGE STYLE: SHADOWLINE COPING COLOR: LEAD-COTE TO MATCH
- PAINT BASIS OF DESIGN: MANUFACTURER: SHERWIN WILLIAMS
- METAL SOFFIT MANUFACTURER: BERRIDGE

SHEEN: FLAT

## ALTERNATIVE MATERIALS FOR REFERENCE

SOLAR HEAT GAIN COEFFICIENT (SHGC): .18 U-FACTOR: .26

BASIS OF DESIGN: VIRACON V948

STOREFRONT SYSTEM BASIS OF DESIGN: OLDCASTLE STYLE: FG-3000 FINISH: ALUMINUM

MANUFACTURER: BERRIDGE

LIGHT GREY GROUT JOINT

BRICK LIGHT GREY GROUT JOINT

STUCCO

METAL COPING

STYLE: SW 6277 SPECIAL GRAY

STYLE: HS-8 FINISH: PAINT PT-5





WHATABURGER

300 CONCORD PLAZA DR. SAN ANTONIO, TEXAS. 210-476-6000 ZIP 78216.

THIS DRAWING IS THE PROPERTY OF WHATABURGUER, SAN ANTONIO, TEXAS AND MAY NOT BE USED OR REPRODUCED IN WHOLE OR IN PART
WITHOUT THE EXPRESSED WRITTEN CONSENT OF WHATABURGUER

SHEET TITLE: **EXTERIOR ELEVATIONS** 

SITE PLAN / **DESIGN REVIEW** 

ISSUED FOR:


UNIT NO. DATE: 07/28/2021

SCALE: As indicated DRAWN BY: EG CHECKED BY:

SHEET NO:

A2.2



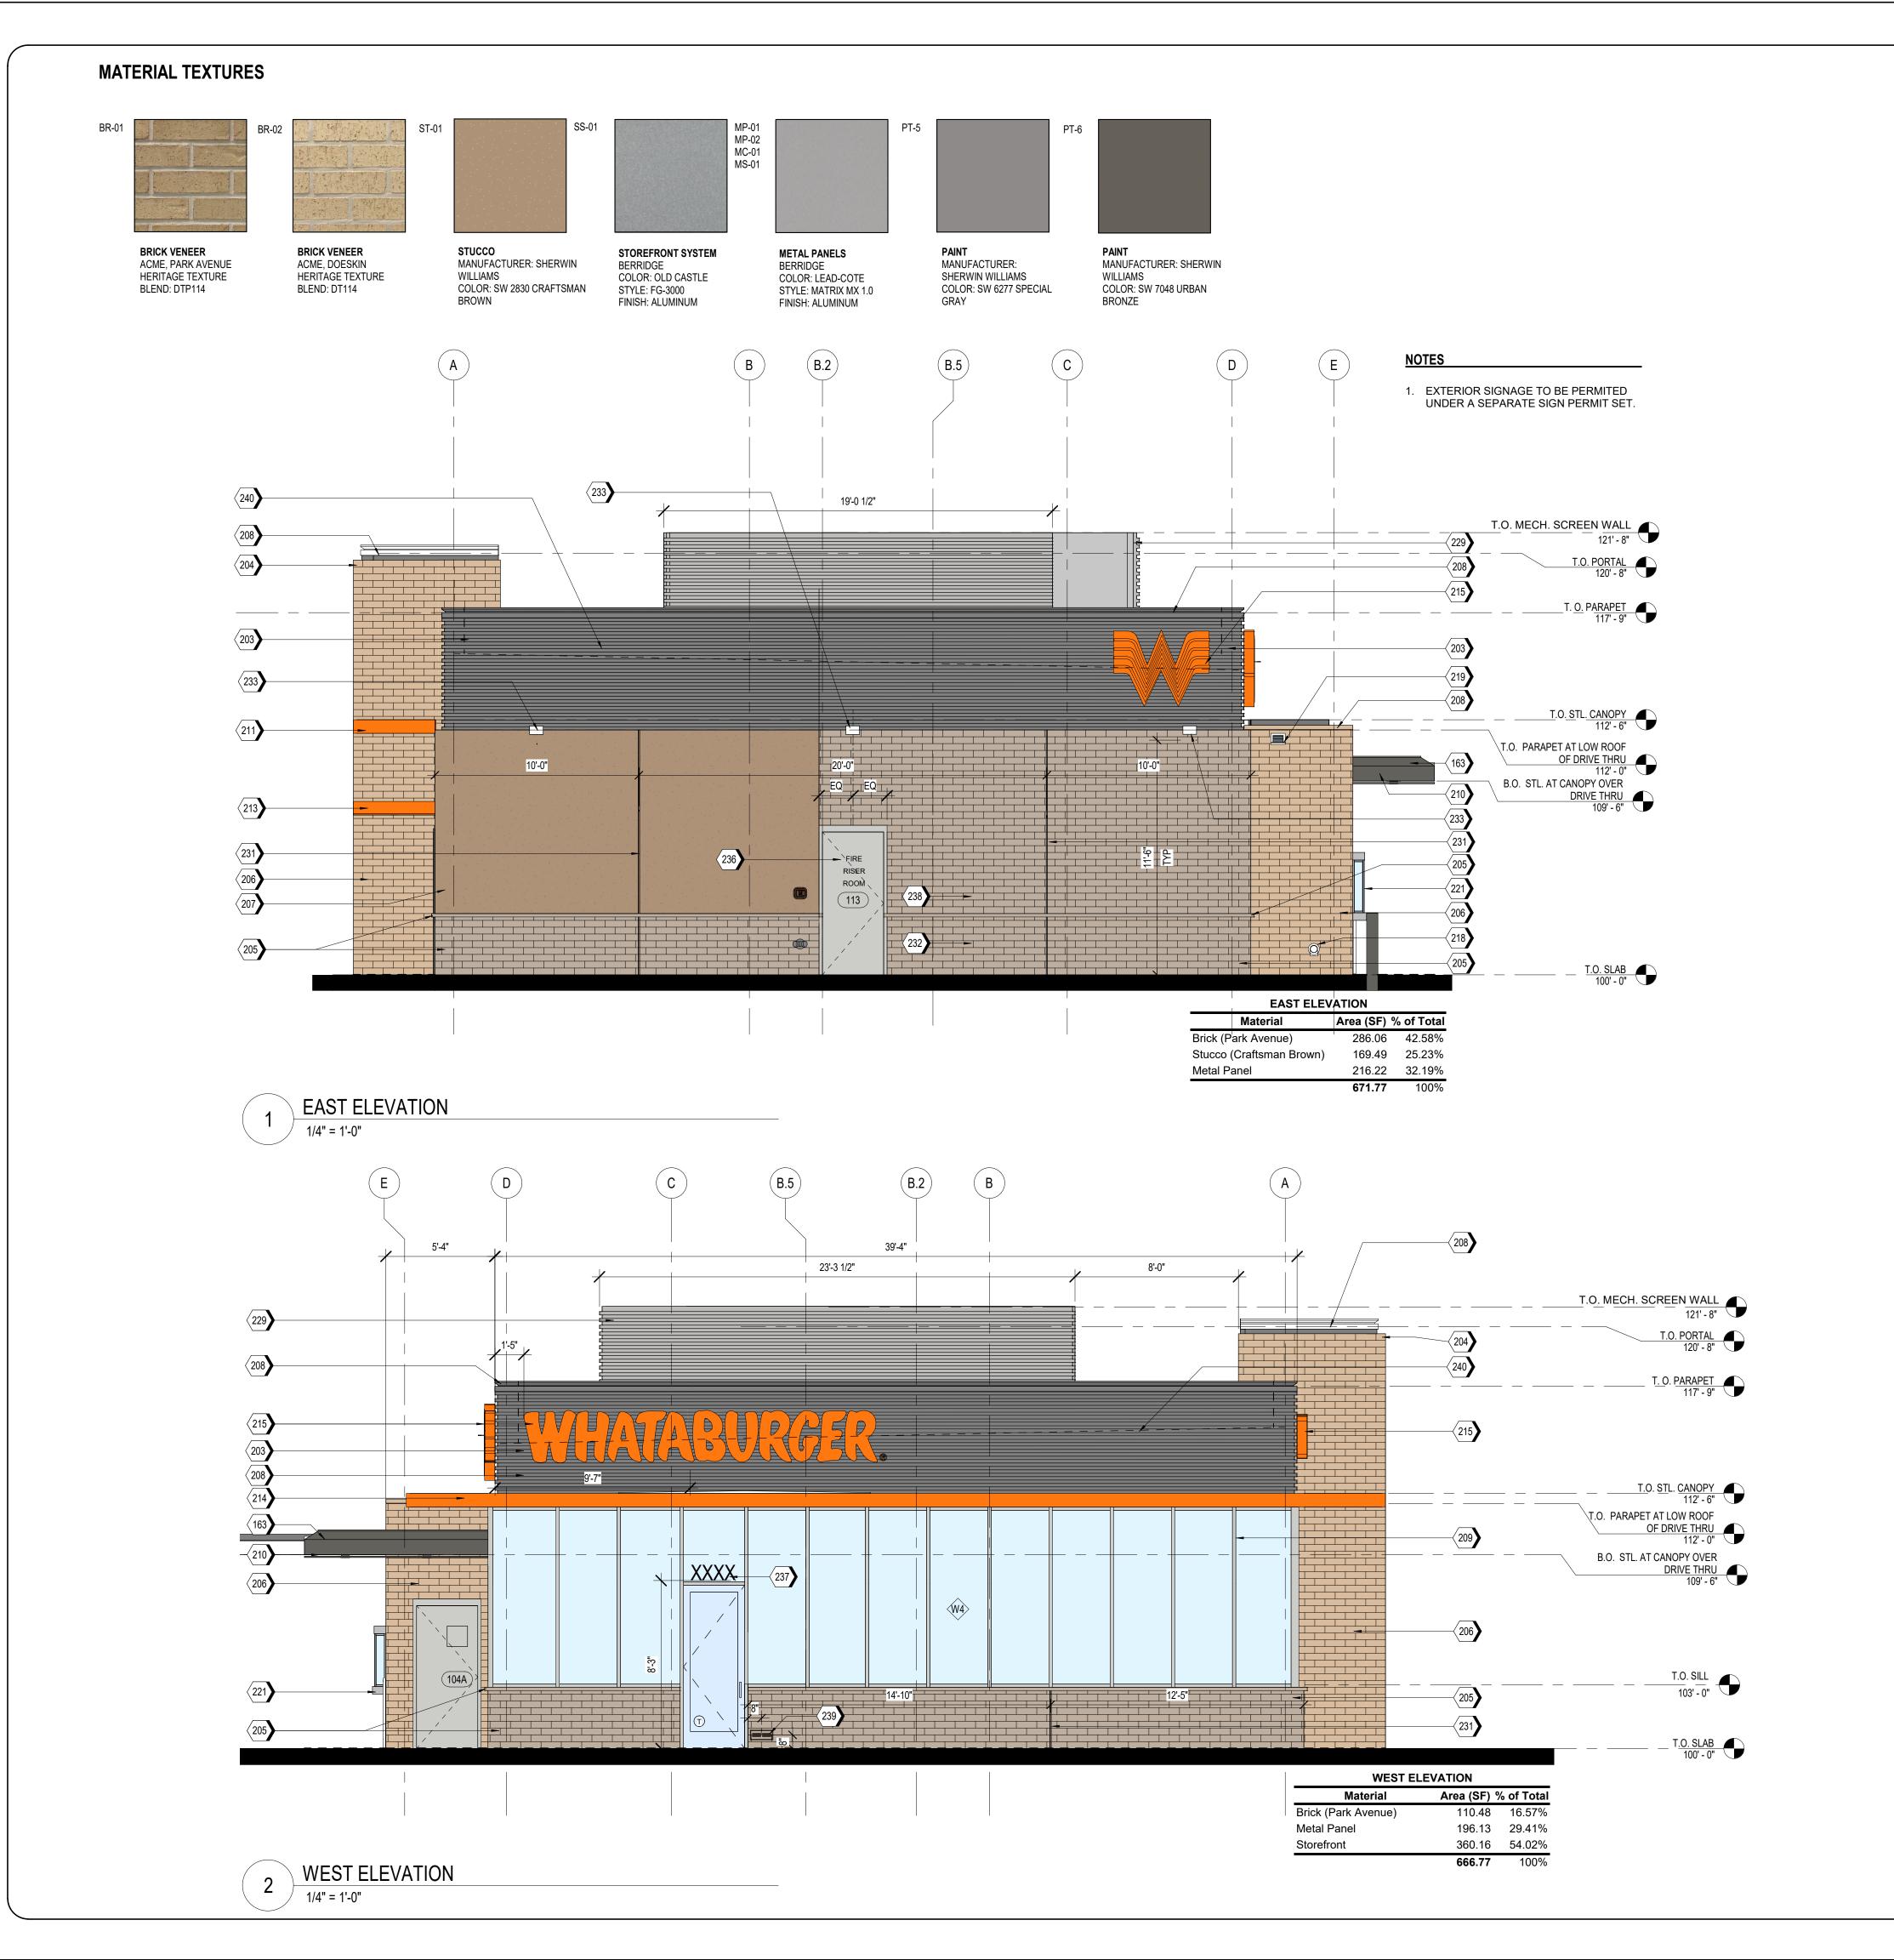

- 163 TPO MEMBRANE ROOFING SYSTEM; RE: A1/A5.3
- 203 MP-01; PRE-FINISHED CORRUGATED METAL PANEL 204 MP-01; PRE-FINISHED CORRUGATED METAL PANEL
- 205 BR-01; BRICK VENEER PARK AVENUE
- 206 BR-02; BRICK VENEER DOESKIN
- 207 ST-01; STUCCO SW 2835 CRAFTSMAN BROWN
- 208 MC-01; PRE-FINISHED METAL COPING
- 209 SS-01; ALUMINUM STOREFRONT SYSTEM
- 210 PRE-FINISHED DRIVE-THRU CANOPY 211 ENTRY PORTAL CANOPY, PAINT PT-5
- 213 SERVICE DOOR CANOPY, PAINT PT-5 214 SUN SHADE CANOPY, SEE A6.9
- 215 ILLUMINATED SIGNAGE BY OTHERS, G.C. TO PROVIDE PLYWOOD BLOCKING
- AS NEEDED TO ATTACH SIGNAGE
- 218 DOWNSPOUT FROM ROOF DRAIN, LAMBS TONGUE DISCHARGE AT 12" ABOVE FINISH GRADE
- 219 OVERFLOW SCUPPER
- 221 DRIVE-THRU WINDOW

# **KEYNOTES**

- 229 ROOF SCREEN WALL, RE: STRUCTURAL
- 231 MASONRY EXPANSION JOINT 232 FIRE DEPARTMENT CONNECTION, RE: FIRE PROTECTION
- 233 EXTERIOR LIGHT FIXTURE, RE: ELECTRICAL
- 234 RTU, RE: MECHANICAL
- 236 RISER ROOM SIGN (PER 2015 IFC CHAPTER 5 APPROVED SIGNS SHALL BE CONSTRUCTED OF DURABLE MATERIALS, PERMANENTLY INSTALL AND READILY VISIBLE. LETTERS SHALL BE A MINIMUM OF 2" WITH A MINIMUM 3/8" STROKE, THE COLORS OF THE LETTERS SHALL BE CONTRASTING WITH
- RESPECT TO BACKGROUND. 237 BUILDING ADDRESS 6"HIGH WHITE VINYL NUMBERS WITH 1" STROKE, 10'
- 238 GENERAL CONTRACTOR SHALL PROVIDE A KNOX BOX PER JURISDICTIONAL REQUIREMENTS, LOCATION TO BE VERIFIED PRIOR TO
- CONSTRUCTION. 239 EMERGENCY STEP LIGHT. RE: ELECTRICAL 240 DASHED LINE INDICATES TOP OF DECK.

## **ALTERNATIVE MATERIALS FOR REFERENCE**

- VISION GLASS BASIS OF DESIGN: VIRACON VUE1-30 SHADING COEFFICIENT (SC): .20 EXTERIOR REFLECTION: 19% SOLAR HEAT GAIN COEFFICIENT (SHGC): .18 U-FACTOR: .26
- OPAQUE GLASS BASIS OF DESIGN: VIRACON V948
- STOREFRONT SYSTEM BASIS OF DESIGN: OLDCASTLE STYLE: FG-3000 FINISH: ALUMINUM
- METAL PANEL MANUFACTURER: BERRIDGE STYLE: MATRIX MX 1.0 ALUMINUM 0.05" COLOR: LEAD-COTE
- BRICK MANUFACTURER: ACME STYLE: UTILITY HERITAGE TEXTURE BLEND DT114 SIZE: 4" x 4" x 12" COLOR: PARK AVENUE LIGHT GREY GROUT JOINT
- BRICK MANUFACTURER: ACME STYLE: UTILITY HERITAGE TEXTURE BLEND DT114 SIZE: 4" x 4" x 12" COLOR: DOESKIN LIGHT GREY GROUT JOINT
- STUCCO MANUFACTURER: SHERWIN WILLIAMS COLOR: SW 2835 CRAFTSMAN BROWN
- MORTAR MANUFACTURER: AHI COLOR: VANILLA -N
- METAL COPING MANUFACTURER: BERRIDGE STYLE: SHADOWLINE COPING COLOR: LEAD-COTE TO MATCH
- PAINT BASIS OF DESIGN: MANUFACTURER: SHERWIN WILLIAMS
- STYLE: SW 6277 SPECIAL GRAY SHEEN: FLAT

MANUFACTURER: BERRIDGE

METAL SOFFIT

STYLE: HS-8 FINISH: PAINT PT-5

## SHEET TITLE: **EXTERIOR ELEVATIONS -**COLORED ISSUED FOR:

SITE PLAN / **DESIGN REVIEW** 

WHATABURGER F SEC POWER & RAY 5427 S. POWER RD. CITY OF MESA, AZ.

8280 E. GELDING DR #101

SCOTTSDALE, AZ 85280

WWW.AZSEG.COM

TEL. 480.588.7228

WHATABURGER

300 CONCORD PLAZA DR.

SAN ANTONIO, TEXAS.

210-476-6000 ZIP 78216.

THIS DRAWING IS THE PROPERTY OF

WHATABURGUER, SAN ANTONIO, TEXAS AND MAY NOT BE USED OR

REPRODUCED IN WHOLE OR IN PART WITHOUT THE EXPRESSED WRITTEN

CONSENT OF WHATABURGUER

UNIT NO.

DATE: 07/28/2021

SCALE: As indicated DRAWN BY: EG

CHECKED BY:

SHEET NO: A2.3





214 SUN SHADE CANOPY, SEE A6.9

215 ILLUMINATED SIGNAGE BY OTHERS, G.C. TO PROVIDE PLYWOOD

BLOCKING AS NEEDED TO ATTACH SIGNAGE 218 DOWNSPOUT FROM ROOF DRAIN, LAMBS TONGUE DISCHARGE AT 12" ABOVE FINISH GRADE

219 OVERFLOW SCUPPER 221 DRIVE-THRU WINDOW

225 STAINLESS STEEL GREASE SHIELD W/ 2 1/2" HOLE THROUGH WALL FOR GREASE TANK 229 ROOF SCREEN WALL, RE: STRUCTURAL

231 MASONRY EXPANSION JOINT 232 FIRE DEPARTMENT CONNECTION, RE: FIRE PROTECTION 238 GENERAL CONTRACTOR SHALL PROVIDE A KNOX BOX PER JURISDICTIONAL REQUIREMENTS, LOCATION TO BE VERIFIED PRIOR TO

240 DASHED LINE INDICATES TOP OF DECK.

VISION GLASS BASIS OF DESIGN: VIRACON VUE1-30 SHADING COEFFICIENT (SC): .20 EXTERIOR REFLECTION: 19%

OPAQUE GLASS

STOREFRONT SYSTEM

METAL PANEL STYLE: MATRIX MX 1.0 ALUMINUM 0.05"

BRICK MANUFACTURER: ACME STYLE: UTILITY HERITAGE TEXTURE BLEND DT114 SIZE: 4" x 4" x 12" COLOR: PARK AVENUE LIGHT GREY GROUT JOINT

BRICK MANUFACTURER: ACME STYLE: UTILITY HERITAGE TEXTURE BLEND DT114 SIZE: 4" x 4" x 12" COLOR: DOESKIN LIGHT GREY GROUT JOINT

PAINT BASIS OF DESIGN:

SHEEN: FLAT

METAL SOFFIT

## **ALTERNATIVE MATERIALS FOR REFERENCE**

SOLAR HEAT GAIN COEFFICIENT (SHGC): .18 U-FACTOR: .26

BASIS OF DESIGN: VIRACON V948

BASIS OF DESIGN: OLDCASTLE STYLE: FG-3000 FINISH: ALUMINUM

> MANUFACTURER: BERRIDGE COLOR: LEAD-COTE


STUCCO MANUFACTURER: SHERWIN WILLIAMS COLOR: SW 2835 CRAFTSMAN BROWN

MANUFACTURER: AHI COLOR: VANILLA -N

METAL COPING MANUFACTURER: BERRIDGE STYLE: SHADOWLINE COPING COLOR: LEAD-COTE TO MATCH

MANUFACTURER: SHERWIN WILLIAMS STYLE: SW 6277 SPECIAL GRAY

MANUFACTURER: BERRIDGE STYLE: HS-8 FINISH: PAINT PT-5

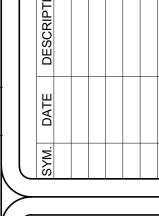

WHATABURGER F SEC POWER & RAY 5427 S. POWER RD. CITY OF MESA, AZ.



8280 E. GELDING DR #101 SCOTTSDALE, AZ 85280 WWW.AZSEG.COM TEL. 480.588.7228

WHATABURGER

300 CONCORD PLAZA DR. SAN ANTONIO, TEXAS. 210-476-6000 ZIP 78216.

THIS DRAWING IS THE PROPERTY OF WHATABURGUER, SAN ANTONIO, TEXAS AND MAY NOT BE USED OR REPRODUCED IN WHOLE OR IN PART
WITHOUT THE EXPRESSED WRITTEN CONSENT OF WHATABURGUER

SHEET TITLE: **EXTERIOR ELEVATIONS** -COLORED ISSUED FOR:

> SITE PLAN / **DESIGN REVIEW**


UNIT NO. DATE: 07/28/2021


SCALE: As indicated

DRAWN BY: EG CHECKED BY:

SHEET NO:



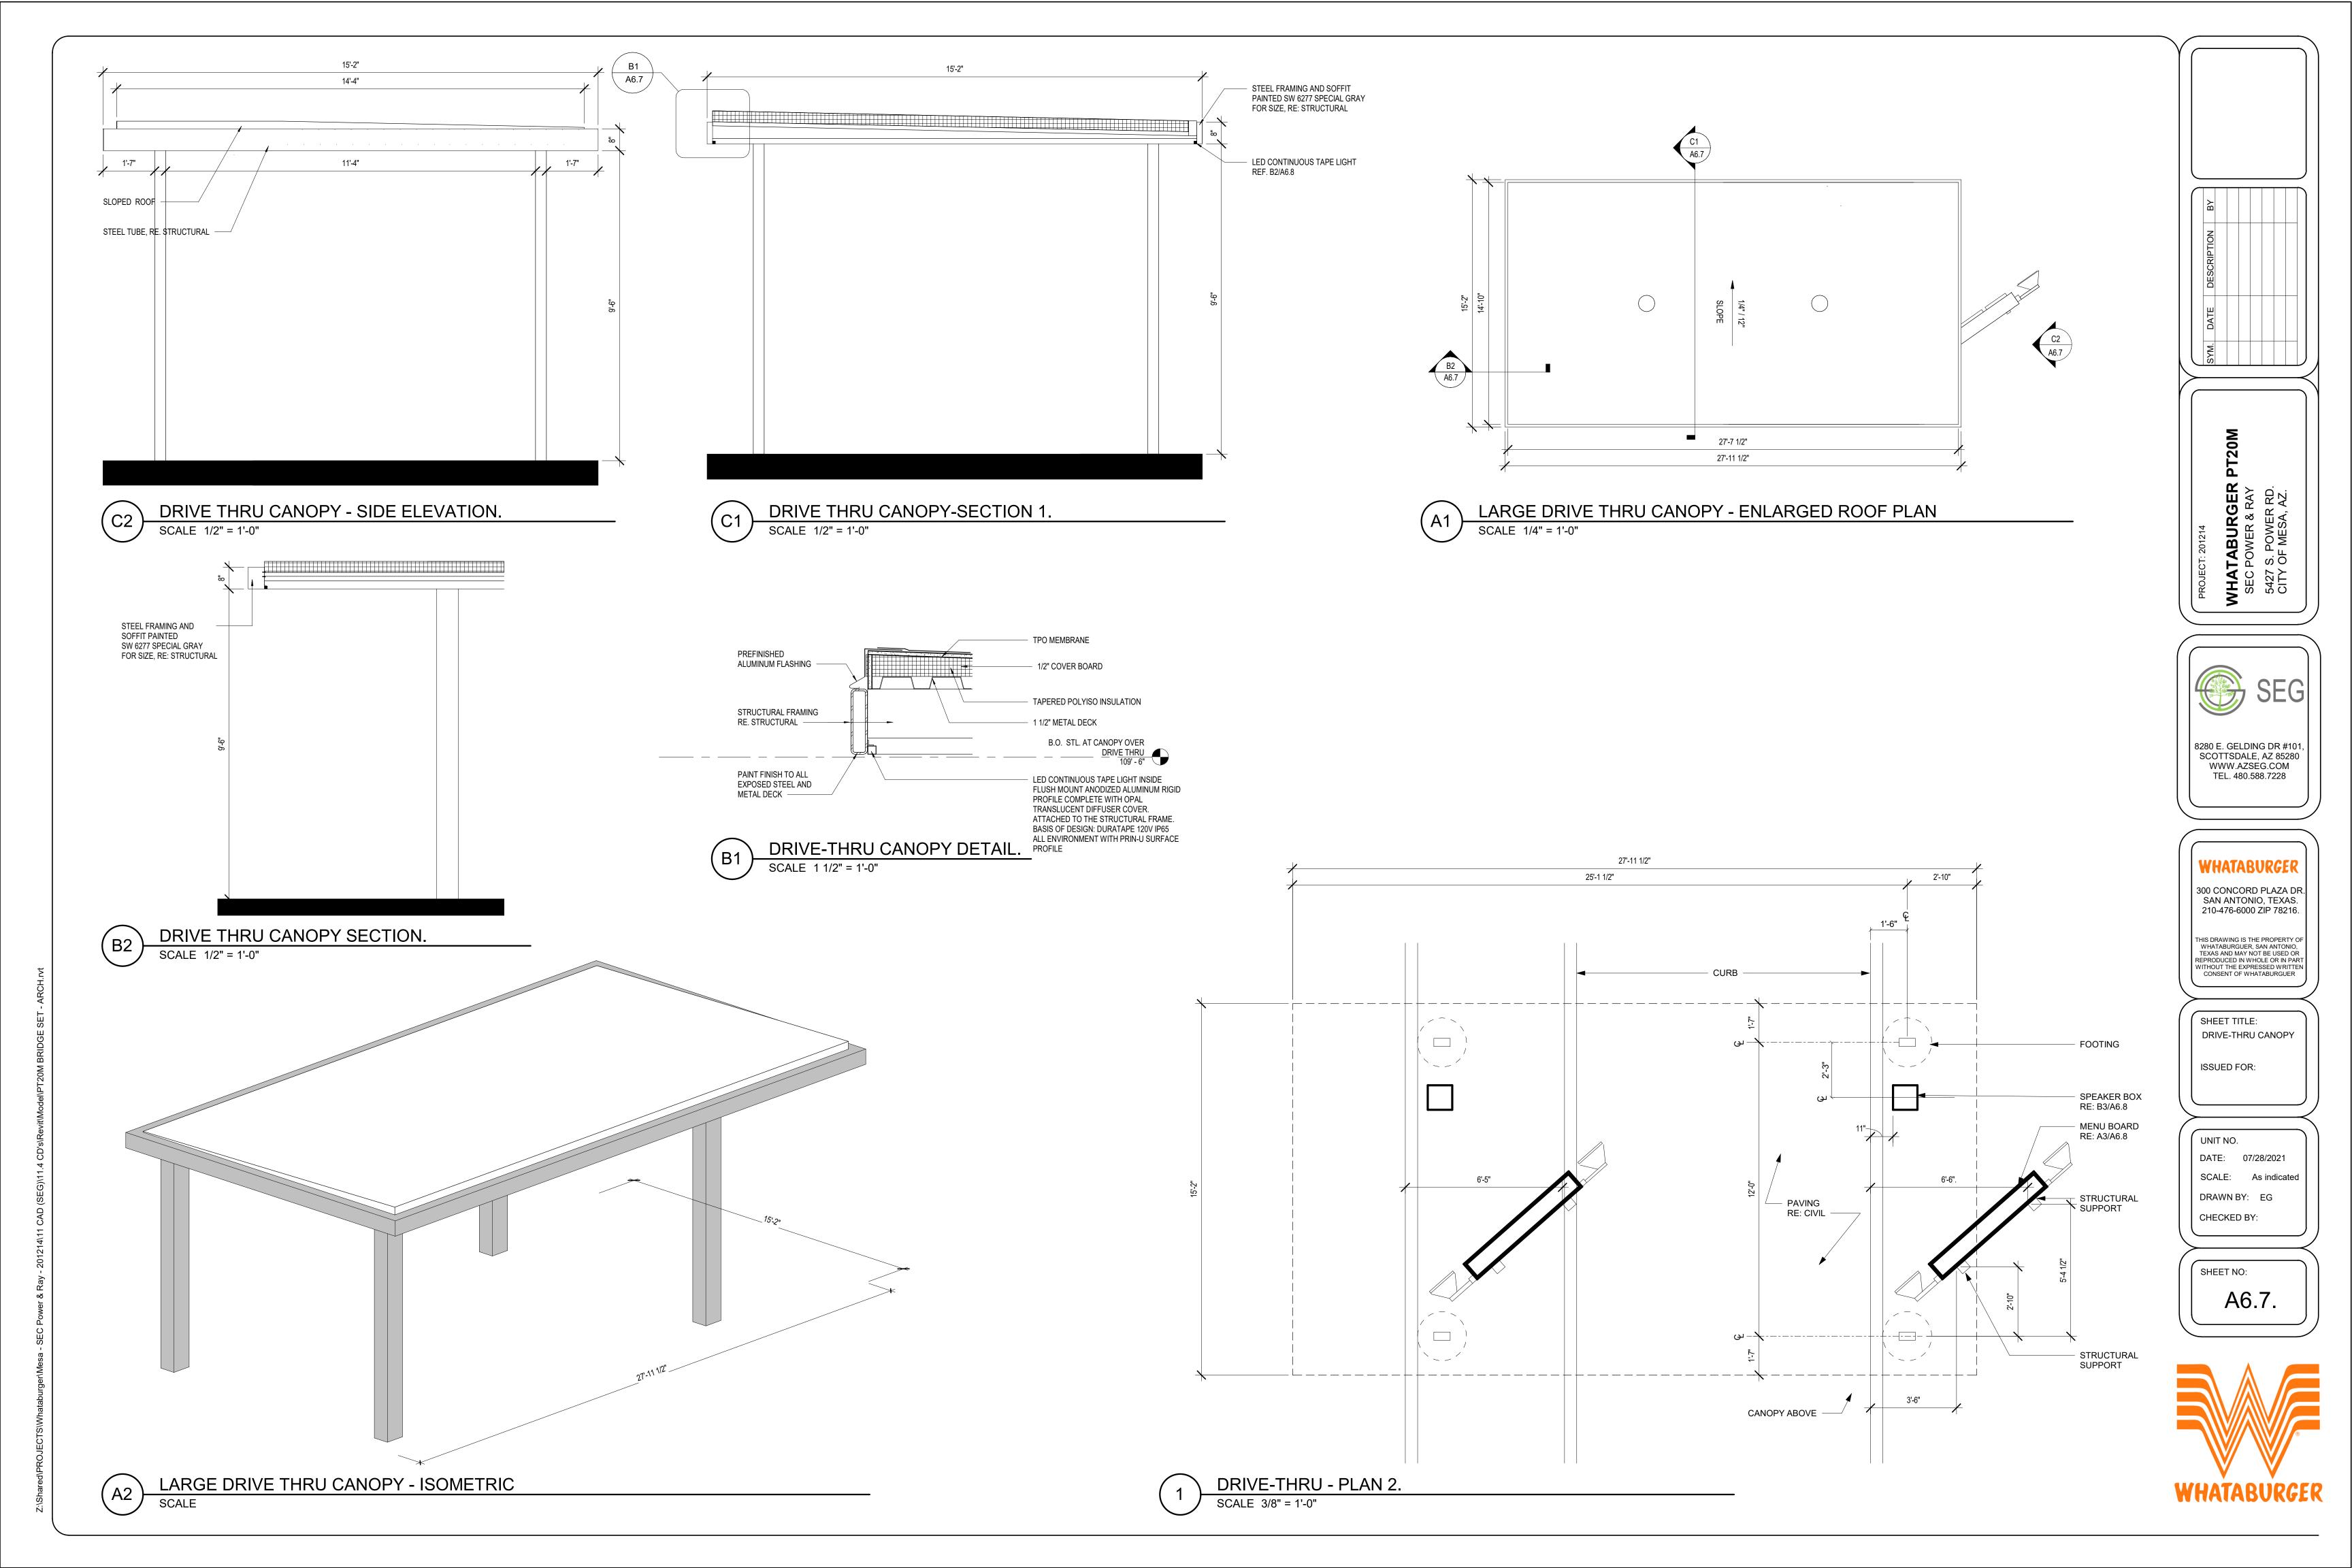

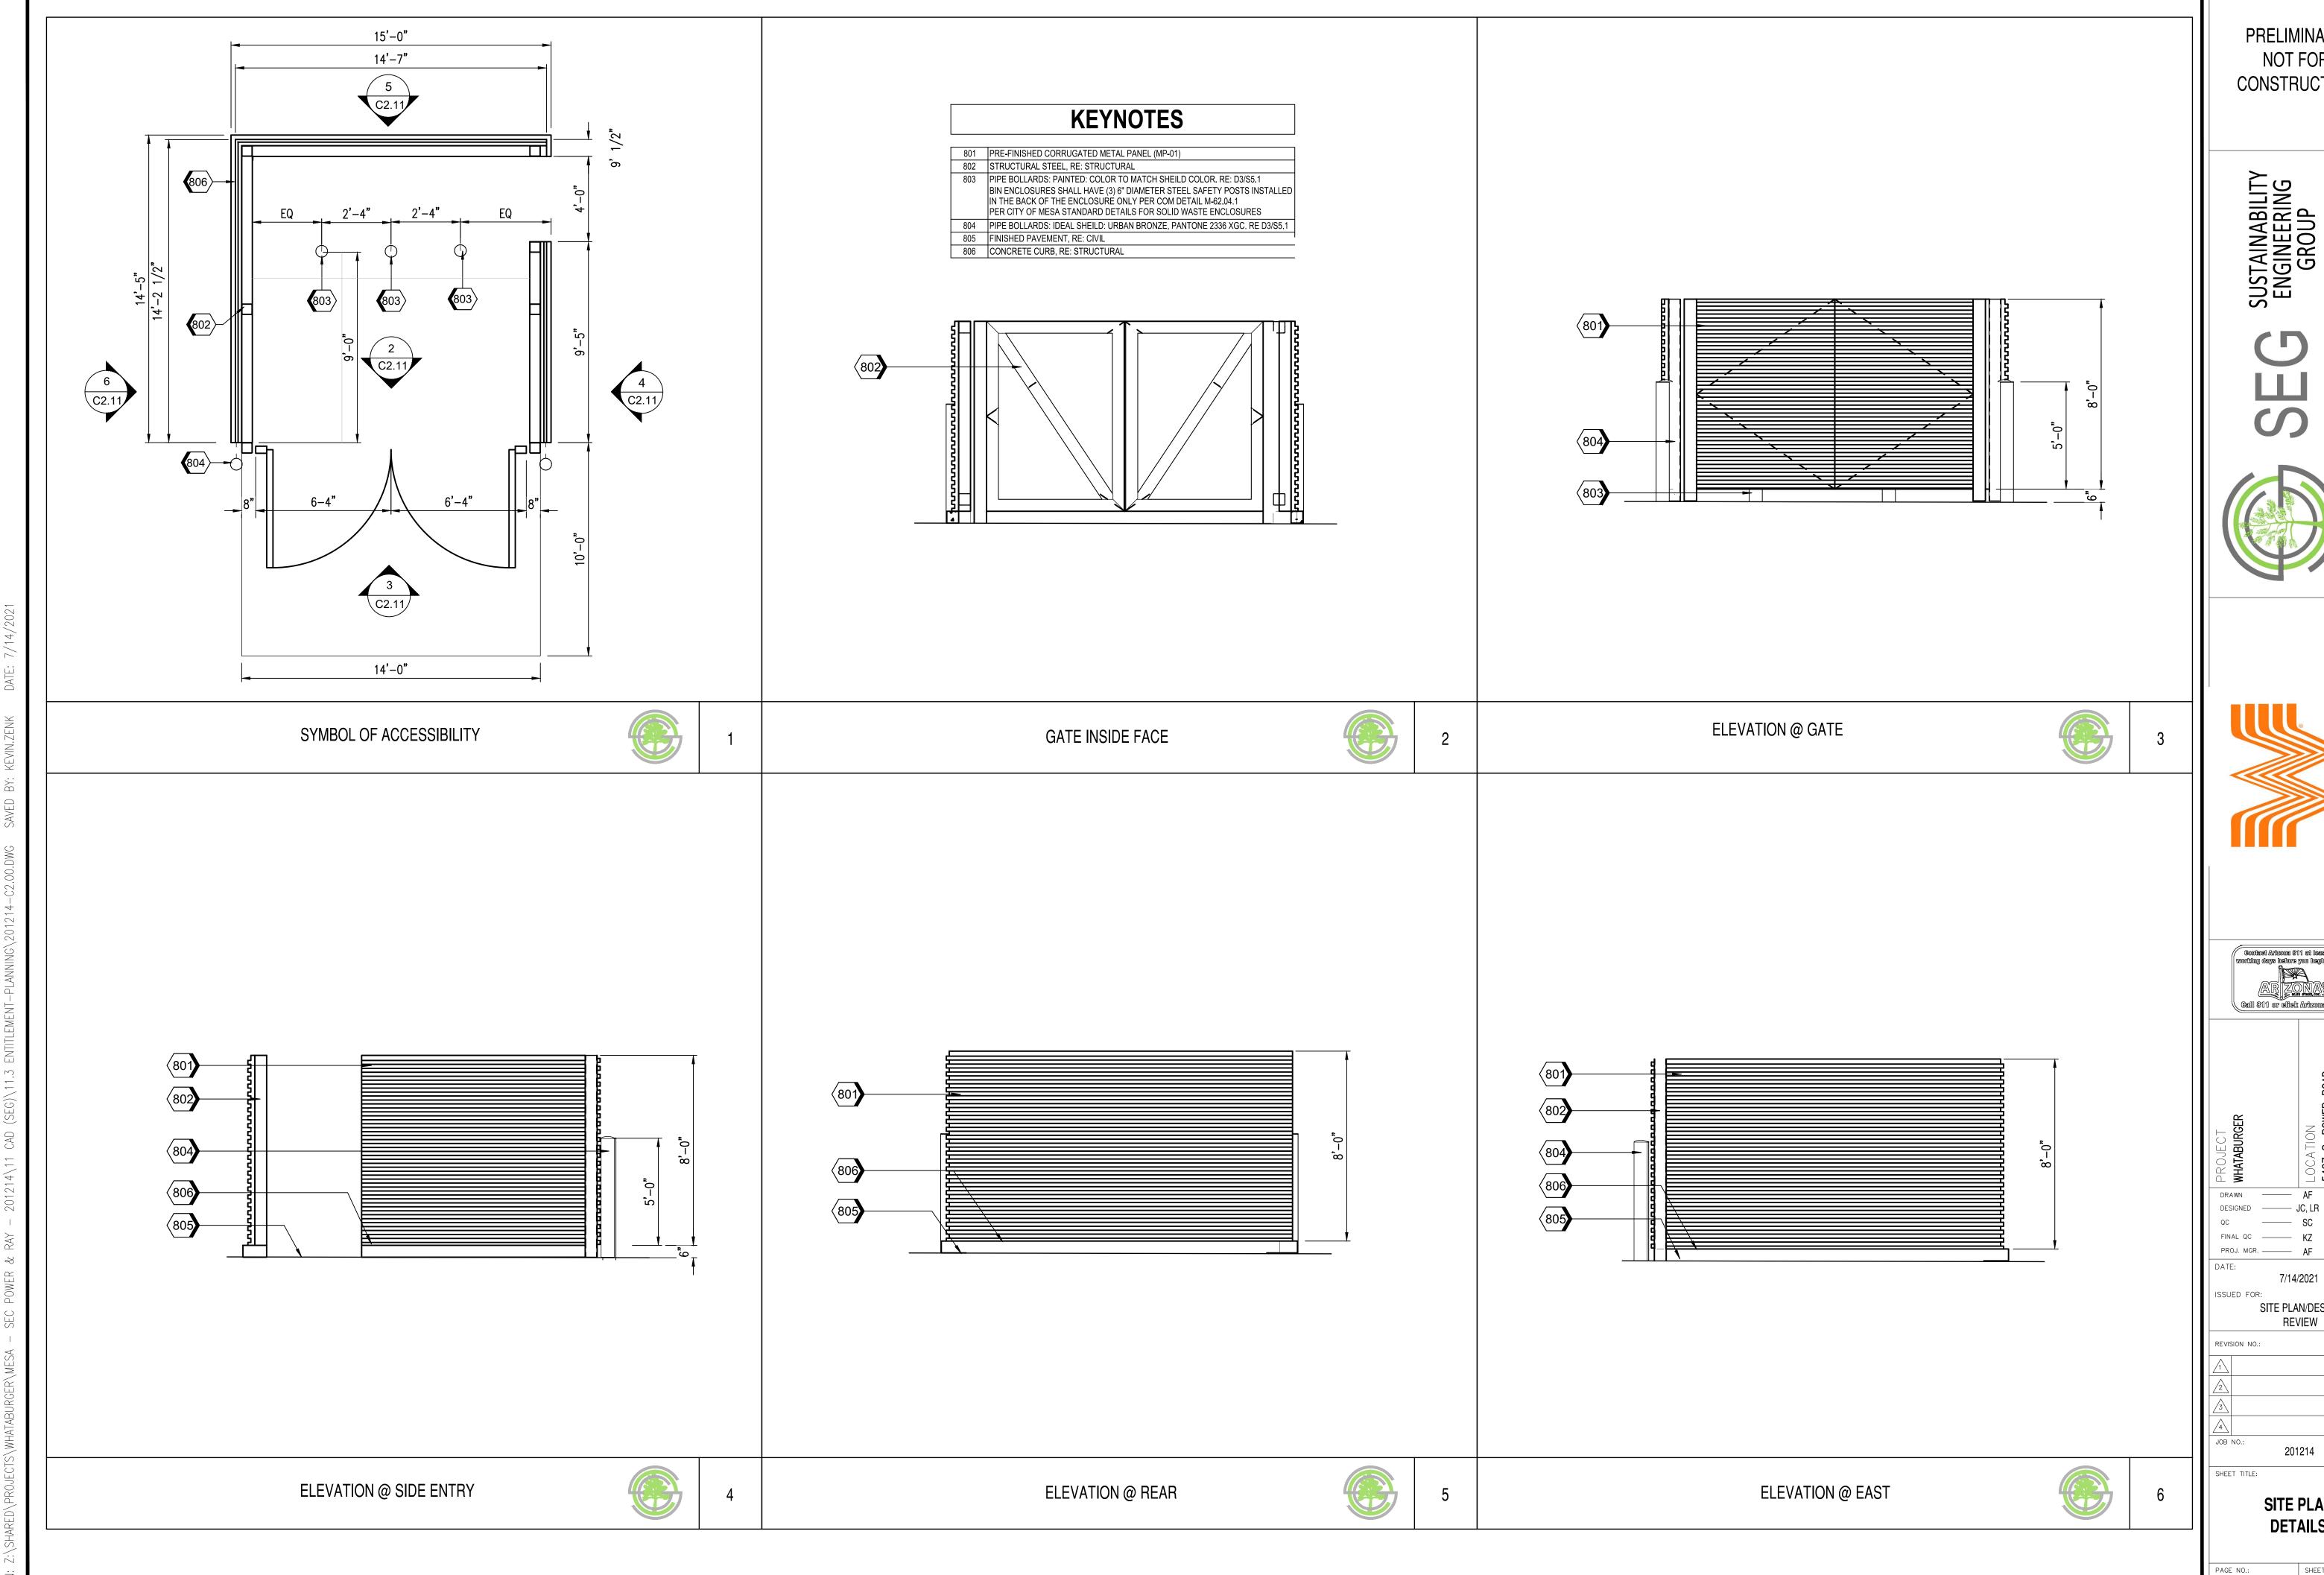

PRELIMINARY NOT FOR CONSTRUCTION










Project <b>Whataburger</b>		LOCATION 5427 S. POWER ROAD,	MESA, AZ
DRAWN		AF	07/08/2021
DESIGNED		JC, LR	07/08/2021
QC		SC	07/02/2021
FINAL QC		KZ	07/08/2021
PROJ. MGR.		AF	07/08/2021
DATE:			
	7/14/	2021	


1 1147 (	QO		NΖ	U
PROJ.	MGR. ——		AF	0
DATE:		7/14	/2021	
ISSUED			N/DES	IGN

REVIEW					
REVISION	NO.:		DATE:		
1					
2					
3					
4					
JOB NO.:	201	214			

SITE PLAN **DETAILS** 

C2.11

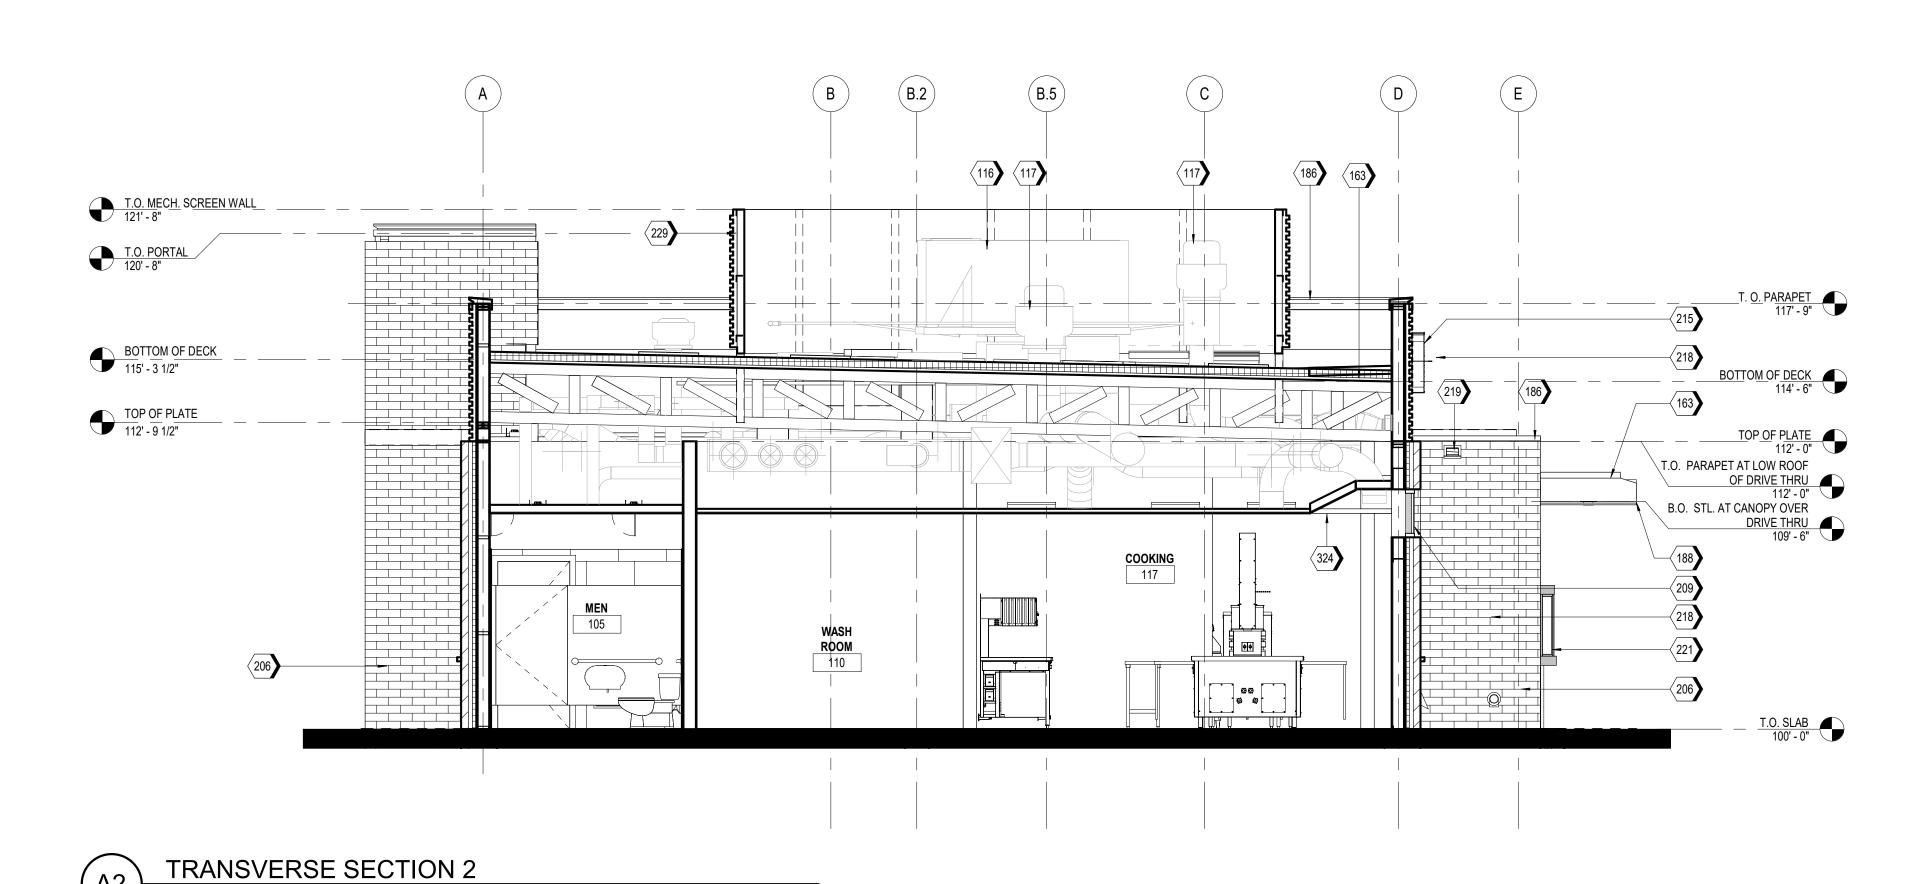

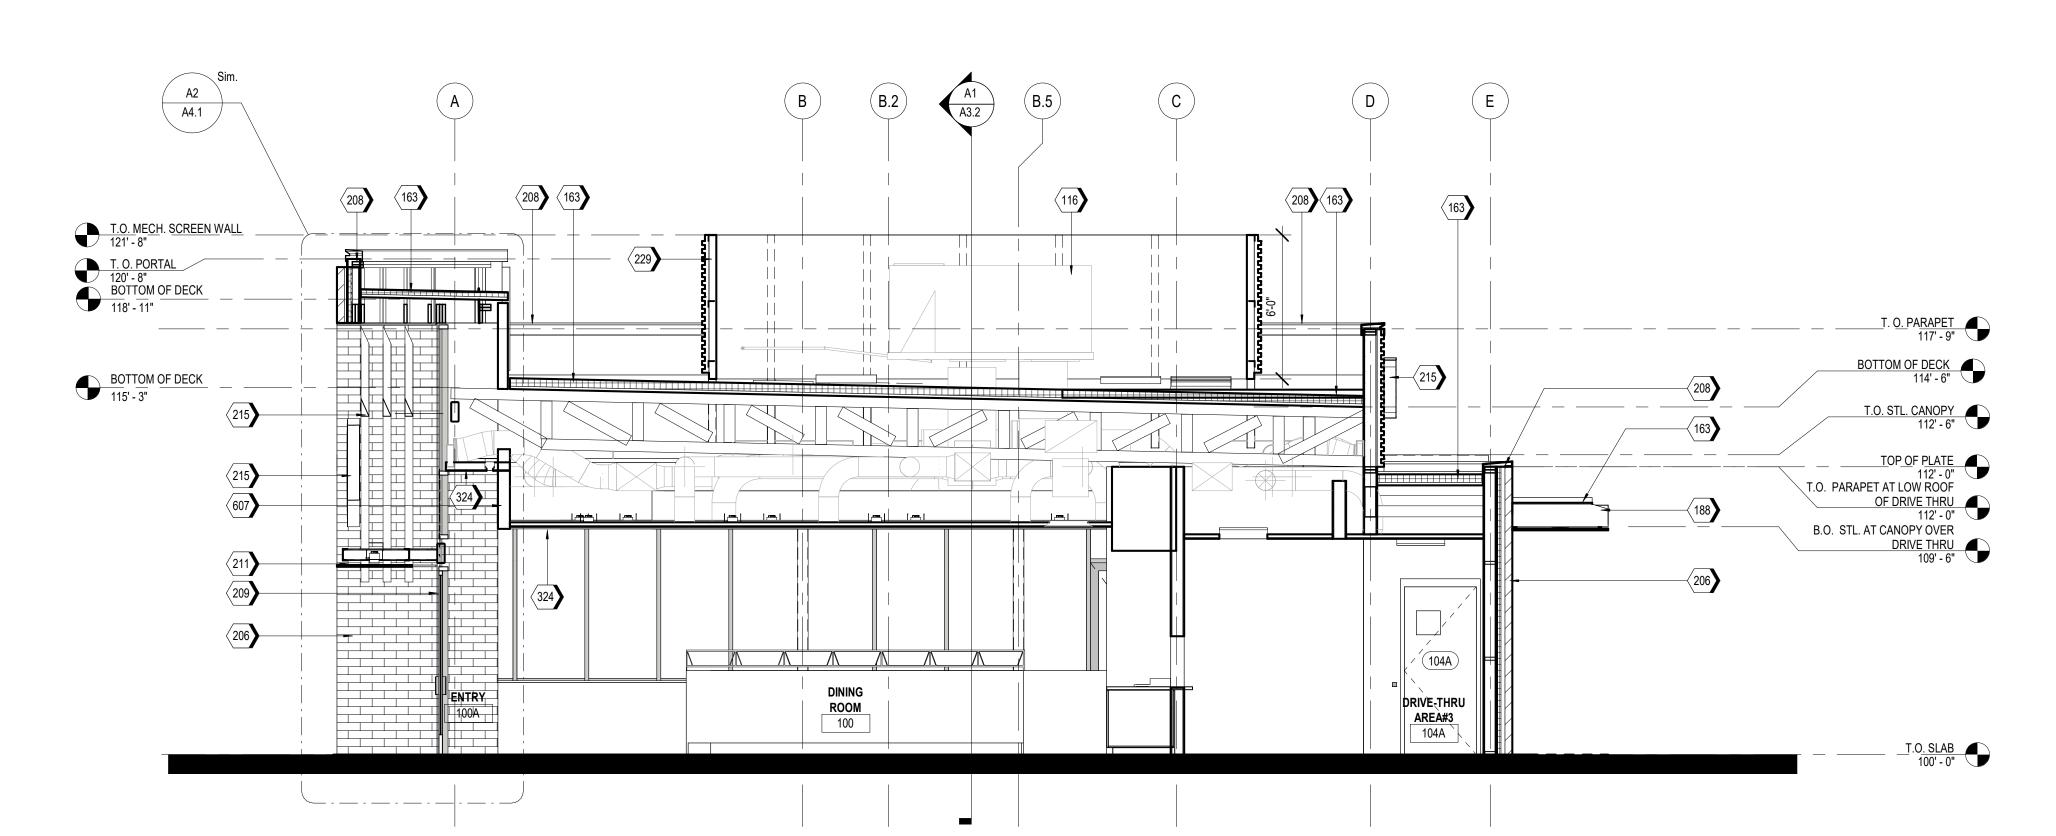


TRANSVERSE SECTION 1/4" = 1'-0"

SCALE 1/4" = 1'-0"

# **KEYNOTES**

- 116 RTU, RE: MECHANICAL
- 117 EXHAUST FAN, RE: MECHANICAL
- 163 TPO MEMBRANE ROOFING SYSTEM; RE: A1/A5.3
- 186 PRE-FINISHED METAL COPING
- 188 PRE-FINISHED METAL TRIM
- 206 BR-02; BRICK VENEER DOESKIN 208 MC-01; PRE-FINISHED METAL COPING
- 209 SS-01; ALUMINUM STOREFRONT SYSTEM 211 ENTRY PORTAL CANOPY, PAINT PT-5
- 215 ILLUMINATED SIGNAGE BY OTHERS, G.C. TO PROVIDE PLYWOOD BLOCKING AS NEEDED TO ATTACH SIGNAGE
- 218 DOWNSPOUT FROM ROOF DRAIN, LAMBS TONGUE DISCHARGE AT 12" ABOVE FINISH GRADE
- 219 OVERFLOW SCUPPER
- 324 CEILING AS SCHEDULED, RE: A1.3

221 DRIVE-THRU WINDOW 229 MP-03; ROOF SCREEN WALL, RE: STRUCTURAL 607 VERTICAL FACE OF BULKHEAD TO BE PAINTED PT-4.

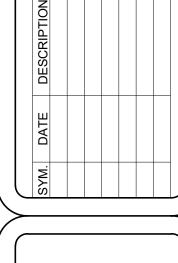





8280 E. GELDING DR #101, SCOTTSDALE, AZ 85280 WW.AZSEG.COM TEL. 480.588.7228

WHATABURGER

300 CONCORD PLAZA DR. SAN ANTONIO, TEXAS. 210-476-6000 ZIP 78216.

THIS DRAWING IS THE PROPERTY OF WHATABURGUER, SAN ANTONIO, TEXAS AND MAY NOT BE USED OR REPRODUCED IN WHOLE OR IN PART WITHOUT THE EXPRESSED WRITTEN CONSENT OF WHATABURGUER

SHEET TITLE: **BUILDING SECTIONS** 

ISSUED FOR: 3RD SITE PLAN / DESIGN REVIEW

UNIT NO. DATE: 07/08/2021


SCALE: 1/4" = 1'-0" DRAWN BY: EG CHECKED BY:

SHEET NO:

A3.1



A2 A3.1

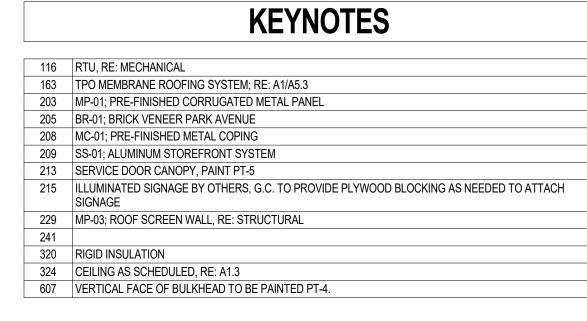

WHATABURGER PT20M
SEC POWER & RAY
5427 S. POWER RD.
CITY OF MESA, AZ.

SEG

8280 E. GELDING DR #101, SCOTTSDALE, AZ 85280 WWW.AZSEG.COM TEL. 480.588.7228

WHATABURGER

300 CONCORD PLAZA DR. SAN ANTONIO, TEXAS. 210-476-6000 ZIP 78216.

THIS DRAWING IS THE PROPERTY OF WHATABURGUER, SAN ANTONIO, TEXAS AND MAY NOT BE USED OR REPRODUCED IN WHOLE OR IN PART WITHOUT THE EXPRESSED WRITTEN CONSENT OF WHATABURGUER

SHEET TITLE:
BUILDING SECTIONS

ISSUED FOR: 3RD SITE PLAN / DESIGN REVIEW

UNIT NO.

DATE: 07/08/2021

SCALE: 1/4" = 1'-0"


DRAWN BY: EG

DRAWN BY: EG
CHECKED BY:

SHEET NO:

A3.2



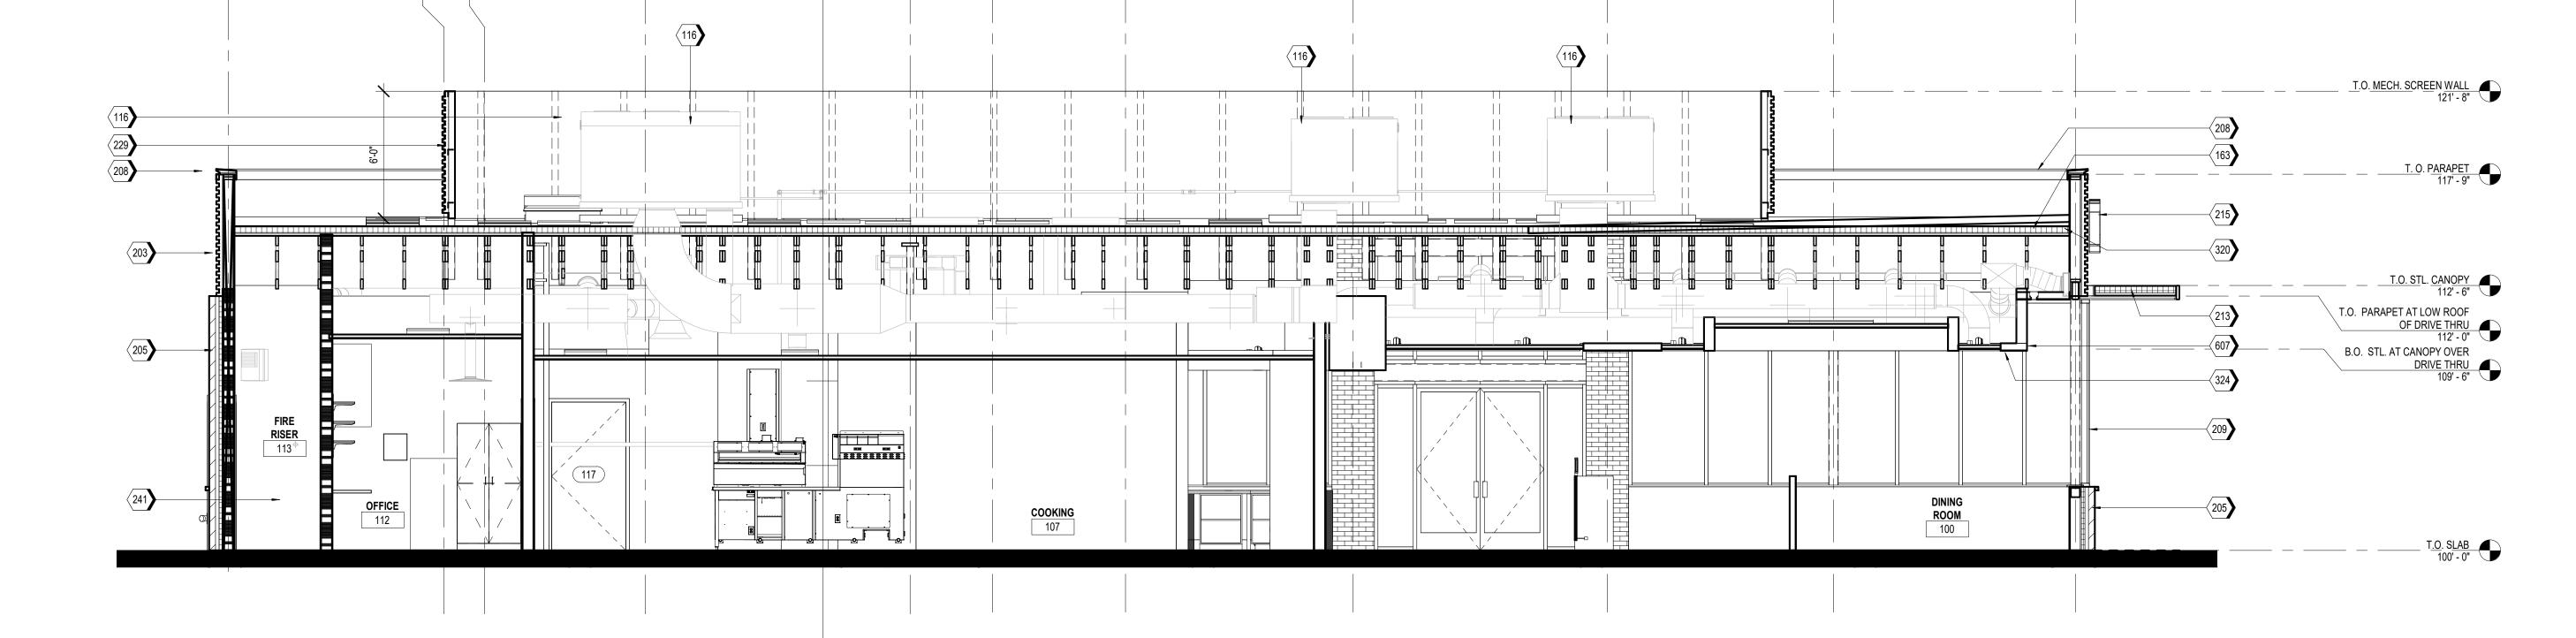



# Whataburger Mesa 5427 S. Power Rd

## **Citizen Participation Plan**



(Example Rendering)

## Request:

Design and Site Plan Review for a proposed fast-food restaurant located at 5427 S. Power Rd., Mesa, AZ

Date: July 8, 2021

## **Purpose**

The purpose of this Citizen Participation Plan is to inform citizens, property owners, neighbor associations, agencies, schools and businesses in the vicinity of the site of a site plan and design review application for the development of a new 2-lane Whataburger Drive-Through Restaurant located at 5427 S. Power Road. This plan will ensure that those affected by this application(s) will have an adequate opportunity to learn about and comment on the proposal.

## **Contact**

Kevin Zenk – Project and Entitlements Coordinator Sustainability Engineering Group, LLC 8280 E. Gelding Drive, Suite 101 Scottsdale, AZ 85260

Phone: 480-237-2511 Email: kevin@azseg.com

### **Pre-Application Meeting**

A pre-application meeting with the City of Mesa planning staff was held on February 4, 2021. The purpose of the pre-application meeting was for staff to conduct a review of the preliminary site plan and provide design recommendations.

## **Action Plan**

In order to provide effective citizen participation in conjunction with their applications, the following actions will be taken to provide opportunities to understand and address any real or perceived impacts their development that members of the community may have.

- 1. A contact list of property owners will be developed consisting of neighbors within 1,000' of the property. Per pre-submittal comments, there are no nearby HOAs/Neighborhood Associations.
- 2. For each application hearing required for citizens and agencies, notifications letters will be send out. Notification process will contain the following details:
  - All registered neighborhood associations, HOAs and property owners within 500 ft. of the development site as required per Sec. 11-67-5.
- 3. Any Property Owners/HOAs listed on the contact list will receive a "Notice of Public Hearing" letter describing the application's request, project details, a copy of the site plan and notification of the time/date of the hearings.
- 4. Sign posting of applications details and PZ hearing and Design Review Board dates. Sign posting to be posted within 15 days prior to each hearing/meeting date.

Notification lists will be obtained from the Maricopa County Parcel Assessor website and will include address labels and a buffer map depicting the radius used.

## **Schedule**

Pre-Submittal Application Submittal – January 25, 2021
Pre- Submittal Meeting – February 4, 2021

1st Design/Site Plan Application Submittal – May 14, 2021

2nd Design/Site Plan Application Submittal – June 11, 2021

3rd Design/Site Plan Application Submittal – July 9, 2021

Design Review Board – TBD

Planning and Zoning Commission – TBD



# Whataburger Mesa 5427 S. Power Rd

Citizen Participation Report (Case #: ZON21-00449/DRB-00447)



(Example Rendering)

## **Application Request:**

Design and Site Plan Review for a proposed fast-food restaurant located at 5427 S. Power Rd., Mesa, AZ

Date: September 10, 2021



## Overview

This report describes the results and implementation of the Citizen Participation Plan for the development of the 2-lane Whataburger Drive-Through Restaurant located at 5427 S. Power Road. This report provides evidence that citizens, neighbors, public agencies and interested persons have had adequate opportunity to learn about the proposed development and provide comment on proposed plans and address any concerns related to the applications.

## Contact

Kevin Zenk – Project and Entitlements Coordinator Sustainability Engineering Group, LLC 8280 E. Gelding Drive, Suite 101 Scottsdale, AZ 85260

Phone: 480-237-2511 Email: kevin@azseg.com

## **Notifications**

- Notification Letters for Design Review Board and Planning & Zoning Commission Hearings were mailed to nearby property owner and HOA/NOAs on <u>August 26, 2021</u>. The list of recipients was obtained using the Maricopa County Parcel Map Assessor with a 500' radius buffer. A total of 19 recipients were listed of which three (3) notification letters were returned. Please see, *Exhibit 1 Copy of DRB/PZ Board Notification Letter*, to view a copy of the buffer map, notification list and a copy of the final letter.
- A notification sign was posted at the site on <u>August 26, 2021</u>, in accordance with the Mesa Sign Posting Guidelines. The notification sign displayed the project information, upcoming hearing date and times for the DRB Hearing and PZ Board Hearing as well as contact information should citizen have questions or comments. Please see *Exhibit 2 Sign Posting Document*, to view a photo of the sign posting as well as a copy of the sign posting affidavit.

### **Correspondence and Telephone Calls**

- The applicant (SEG) has not received any telephone calls from any nearby property owners or HOA/NOAs. It was noted by the City, at the time of the pre-application meeting, that there were no nearby HOA/NOAs.
- A draft copy of the Notification Letter and Sign Posting Template were emailed to the planner, Jennifer Gniffke, on August 25, 2021, to allow the City to review the notification materials for approval and blessing.
- Follow up email to the Planner, Jennifer Gniffke, on September 7, 2021, to inquire if there
  was any citizen feedback (emails, letters, telephone calls, etc.). Per the City Planner, no
  citizen feedback has been received.

### **Miscellaneous Documents**

 A list of nearby property owners within 1,000 ft. of the site was kept on file and is attached with this report.

## **Neighborhood Meeting**

As there are no nearby residential subdivisions and no nearby HOAs/NOAs, no Neighborhood Meeting was held.



## **Schedule**

Pre-Submittal Application Submittal – January 25, 2021
Pre- Submittal Meeting – February 4, 2021

1st Design/Site Plan Application Submittal – May 14, 2021

2nd Design/Site Plan Application Submittal – June 11, 2021

3rd Design/Site Plan Application Submittal – July 9, 2021

DRB/PZ Board Notification Letters Mailed – August 26, 2021

DRB/PZ Board Sign Posting – August 26, 2021

Physical Material & Color Board Delivery – September 7, 2021

Design Review Board – September 14, 2021

Planning and Zoning Commission – September 22, 2021

## **Exhibits**

Exhibit 1 – Copy of DRB/PZ Board Notification Letter

Exhibit 2 – 500' Notification Buffer Map and List

Exhibit 3 – Sign Posting Documentation

Exhibit 4 – Copy of Returned Notification Letters

Exhibit 5 – List of Property Owners within 1,000 ft.



# Exhibit 1 Copy of DRB/PZ Board Notification Letter

## NOTIFICATION OF HEARINGS

Dear Neighbor,

We have applied for <u>Design and Site Plan Review</u> for the property located at <u>5427 S. Power Road, Mesa, AZ</u> This request is for development of a new <u>2-lane drive-thru restaurant</u>. The case number(s) assigned to this project are <u>DRB21-00447 (Design Review)</u> and <u>ZON21-00449 (Site Plan Review)</u>.

This letter is being sent to all property owners within 500 feet of the property at the request of the City of Mesa Planning Division. Enclosed for your review is a copy of the site plan and elevations of the proposed development. If you have any questions regarding this proposal, please call me at 480-237-2511 or e-mail me at kevin@azseg.com.

The Design Review application will be scheduled for consideration by the Mesa Design Review Board and will be held on <u>Tuesday</u>, <u>September 14</u>, <u>2021</u>, in the Lower Level of the City Council Chambers. The meeting will begin at <u>4:30 p.m</u>.

The Site Plan application will be scheduled for consideration by the Mesa Planning & Zoning Board and will be held on <u>Wednesday</u>, <u>September 22</u>, <u>2021</u>, in the Lower Level of the City Council Chambers. The meeting will begin at <u>4:00 p.m</u>.

The address for the City Council Chambers is: 57 E. 1<sup>st</sup> St., Mesa, AZ 852201

The meetings may also be watched on local cable Mesa Channel 11, online at Mesa11.com/live or https://mesa11.zoom.us/j/5301232921 or listened to by calling 888-788-0099 or 877-853-5247 (toll free) using meeting ID 530 123 2921 and following the prompts.


If you want to provide a written comment or speak telephonically at the meeting, please submit an **online comment card** at <a href="https://www.mesaaz.gov/government/advisory-boards-committees/board-of-adjustment/online-meeting-comment-card">https://www.mesaaz.gov/government/advisory-boards-committees/board-of-adjustment/online-meeting-comment-card</a> at **least 1 hour prior to the start of the meeting.** If you want to speak at the meeting, you will need to indicate on the comment card that you would like to speak during the meeting, and you will need to call **888-788-0099** or **877-853-5247** (toll free) using meeting ID **530 123 2921** and following the prompts, prior to the start of the meeting. When the item you have indicated that you want to speak on is before the Board, your line will be taken off mute and you will be given an opportunity to speak.


For help with the online comment card, or for any other technical difficulties, please call 480-644-2099.

The City of Mesa has assigned this case to <u>Jennifer Gniffke</u> of their Planning Division staff. She can be reached at <u>480-644-6439</u> or <u>jennifer.gniffke@mesaAZ.gov</u> should you have any questions regarding the public hearing process. If you have sold this property in the interim, please forward this correspondence to the new owner.

Sincerely,

Kevin Zenk Project and Entitlements Coordinator Sustainability Engineering Group, LLC 8280 E. Gelding Dr., Suite 101 Scottsdale, AZ 85260

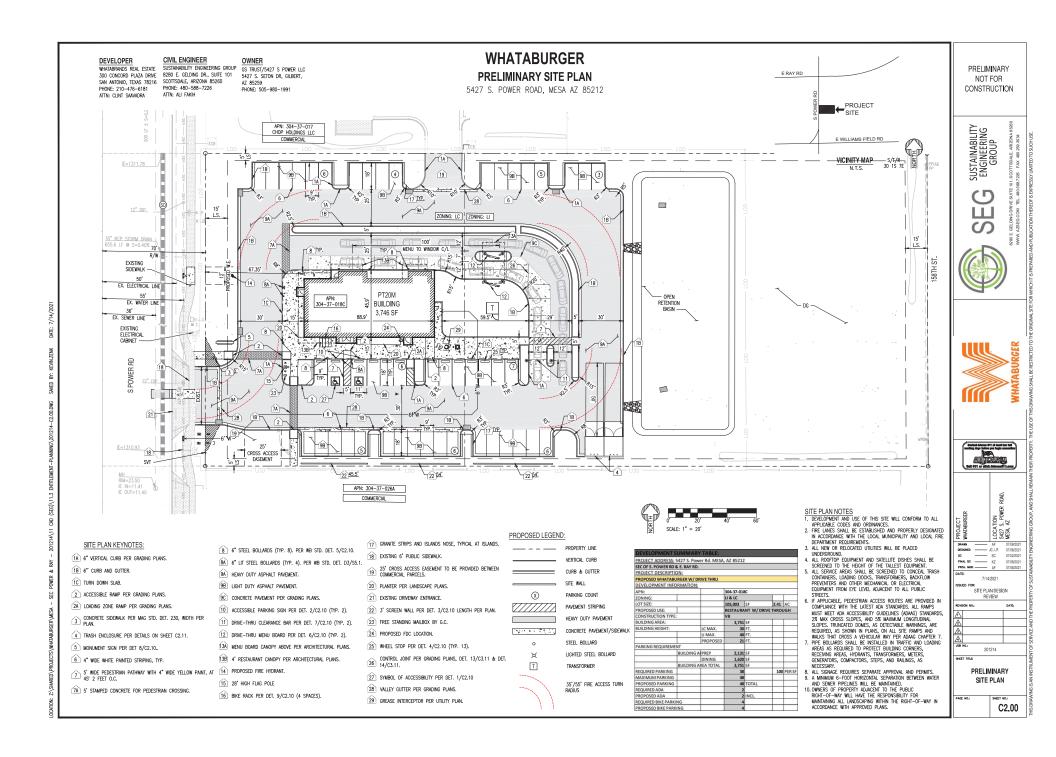

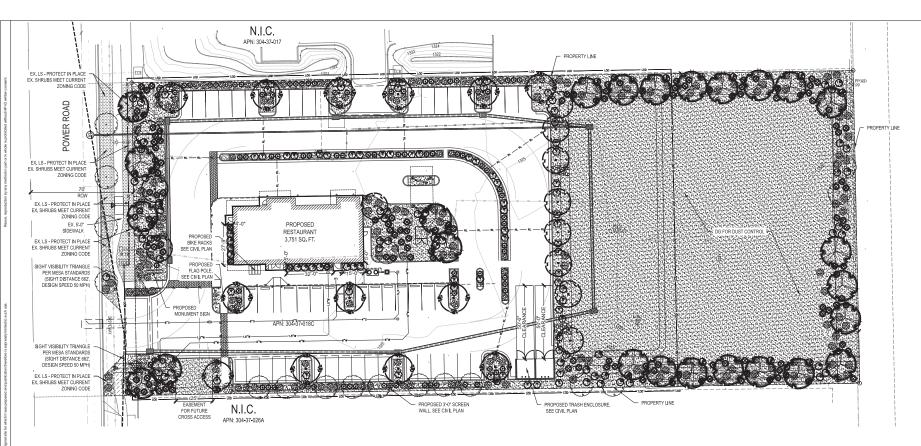

#### PLANTING MATERIAL LEGEND

_	TREES	SIZE	NOTES	QTY
	Pistacia atlantica x integerrima 'Red Push" Pistache Caliper Size: 1.5"	24" Box H 9' W 3.5'	*ADWR	25
$\odot$	Acacia salicina Willow Leaf Acacia Caliper Size: 1.5*	24" Box H 8' W 3.5'	Multi *ADWR	13
$\odot$	Chilopsis linearis Desert Willow Caliper Size: 2.0*	36" Box H 9' W 6'	*ADWR	12
$\odot$	Vitex agnus-castus Chaste Tree Caliper Size: 1.5*	24" Box H 7' W 4'	*ADWR	21
	GROUNDCOVERS			QTY
	Lantana montevidensis Trailing Lantana "Purple"	5 Gallon	*ADWR	114
₿	Convolvulus mauritanicus Ground Morning Glory	5 Gallon	*ADWR	64
_	SHRUBS / ACCENTS	3		QTY
ಶ	Ruellia californica Baja Ruellia	5 Gallon	*ADWR	72
⊗	Eremophila hygrophana Blue Bells	5 Gallon	*ADWR	142
<b>O</b>	Muhlenbergia rigens Deer Grass	5 Gallon	*ADWR	76
0	Hesperaloe parviflora Red Yucca	5 Gallon	*ADWR	85
	LANDSCAPE MATER	RIALS		

\*ADWR = Arizona Department of Water Resources Approved Low-Water Use Plant

Decomposed Granite. 3/4" minus, Express Gold 2" deep in planting areas per plan.

#### LANDSCAPE SITE NOTES

- UNAUTHORIZED CHANGES TO DRAWINGS THE LANDSCAPE ARCHITECT SHALL NOT BE RESPONSIBLE FOR, OR LIABLE FOR, UNAUTHORIZED CHANGES TO OR USE OF DRAWINGS, CHANGES TO THE PLANS MUST BE IN WRITING AND MUST BE. APPROVED BY LANDSCAPE ARCHITECT PRIOR TO COMMENCEMENT OF
- OWNER SHALL OBTAIN AND PAY FOR ONLY CITY OF MESA ISSUED PERMITS TO COMPLETE WORK. CONTRACTOR SHALL PAY FOR ALL OTHER PERMITS.
- NOTIFY LANDSCAPE ARCHITECT AT LEAST 4 WORKING DAYS IN ADVANCE PRIOR TO REQUIRED OR DESIRED INSPECTION AT (480) 250-0116.
- 4. STAKE SITE MATERIALS LOCATION AND RECEIVE LANDSCAPE ARCHITECT APPROVAL PRIOR TO INSTALLATION.

#### CITY OF MESA LANDSCAPE CALCULATIONS

	REQUIRED	PROVIDED
PERIMETER LANDSCAPE PER 11-33-3 MESA ZIO ARTERIAL STREET - U DESIGNATE 1 TREE 6 SHRUBS PER 25 FEET OF STREET FRONTAGE	7 TREES / 42 SHRUBS	POWER ROAD: 180' 10 TREES PROVIDED 98 SHRUBS PROVIDED
SHADE COVERAGE AREA	50% OF LS AREA	75% COVERAGE
INTERIOR PARKING LANDSCAPE PER 11-33-4 MESA Z/O: 1 TREE / 3 SHRUB PER PLANTER ISLAND	13 TREES / 39 SHRUBS	13 TREES / 70 SHRUB PROVIDED
FOUNDATION LANDSCAPE PER 11-33-5 MESA Z/O* 1 TREE / 50 LF BUILDING FACE	5 TREES	263 FT TOTAL EDGE = 5 TREES 5 TREES PROVIDED
15' WIDE PERIMETER LANDSCAPE BUFFER PER 11-33-3 MESA Z/O ARTERIAL 3 TREES AND 20 SHRUBS PER 100 FEET	NORTHERN BOUNDARY 15 TREES AND 99 SHRUBS	NORTHERN BOUNDARY 16 TREES AND 148 SHRUBS
	SOUTHERN BOUNDARY 15 TREES AND 99 SHRUBS	SOUTHERN BOUNDARY 25 TREES AND 117 SHRUBS
	EASTERN BOUNDARY 7 TREES AND 43 SHRUBS	EASTERN BOUNDARY 7 TREES AND 46 SHRUBS





WHAT A BURGER RESTAURANT DEVELOPMENT

LANDSCAPE PACKAGE


CHECK BY: JEH PROJ. NO.: 2021

10 20

LANDSCAPE PLAN

2 of 6

1.800.782.5348

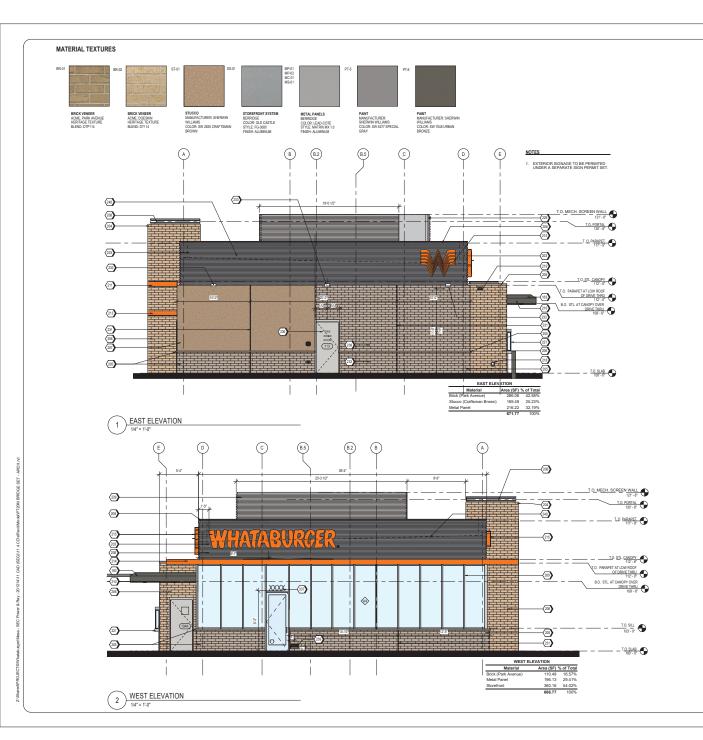

- 103 THO DESIRBOONE NUCLHARS STSTEM, PER AIMS 3

  MIPATI, PER-ENISSED CORRUGATED METAL PANE
  204 MIPATI, PER-ENISSED CORRUGATED METAL PANE
  205 BRATI, SRICK VENEER PARK AIMS 2

  206 BRAZE BRICK VENEER DOESKIN
  207 STATI, STUDOD SIX 9285 CRAFTSMAN BROWN
  208 MCQ-IF SEPER-RISSED METAL COPING
  209 SS-01; ALLMINUM STOREFRONT SYSTEM

- 200 SSOT, ALUMINOS DIRECTION TO STEEM
  210 PRE-RINGED DRIVE-THIRG LONGYP
  211 DRITTER FORTILL CANDYP, DAMIT PT-S
  212 SERVICE DOOR CANDYP, DAMIT PT-S
  214 SILVEN DROOK CANDYP, DAMIT PT-S
  214 SILVEN DROOK CANDYP, DAMIT PT-S
  215 SILVEN DROOK CANDYP, DAMIT PT-S
  216 SILVEN DROOK CANDYP, DAMIT PT-S
  216 SILVEN DROOK CANDYP, DAMIT PT-S
  216 SILVEN DROOK CANDYP, DAMIT PT-S
  217 SILVEN DROOK CANDYP, DAMIT PT-S
  218 DROOK CANDYP, DAMIT

#### **KEYNOTES**

- 231 MASONRY EXPANSION JOINT
  232 FIRE DEPARTMENT CONNECTION, RE: FIRE PROTECTION
  233 EXTERIOR LIGHT FIXTURE, RE: ELECTRICAL
- 223 EXTENDR LIGHT FATURE, RE-ELECTHOLIL
  248 FRUIDE MECHANICAL
  258 REER ROOM SEAN FER 2015 FC CHAPTER 1. APPROVED SIGHS SHALL BE
  ONNINGTOOD FORWARD METHORILES FORWARDENING NOTALL MAN
  READILY VISIBLE LETTERS SHALL BE AMBINDAM OF 2 WITH A HANDMAM
  BY STROKE, THE COLORS OF THE LETTERS SHALL BE CONTRACTING WITH
  RESPECT TO BACKGROUND.
- RESPECT TO BACKEROLADO.

  29 BLUDNA CADDESS PHOM WHITE VANT. NAMEERS WITH 1'S TROKE, 10' A.F.G.

  A.F.G.

  30 GENERAL CONTRACTOR SHALL PROVIDE A NOOK BOX PER

  ANSSICTIONAL REQUIREMENTS, LOCATION TO BE VERRIED PROR TO

  30 SERVICE AND TO THE THE TEST CENTRAL

  200 DASHED LINE NODLATES TOP OF DECK.

GL-01 VISION GLASS
BASIS OF DESIGN: VIRACON VUET-30
SHADING COEFFICIENT (SC): 20
EXTERIOR REFLECTION: 19%
SOLAR HEAT GAIN COEFFICIENT (SHGC): .18
U-FACTOR: 28

GL-03 OPAQUE GLASS BASIS OF DESIGN: VIRACON V948

SS-01 STOREFRONT SYSTEM BASIS OF DESIGN: OLDCASTLE STYLE: FG-3000 FINISH: ALUMNUM

BRICK
MANUFACTURER: ACME
STYLE: UTILITY
HERITAGE TEXTURE
BLEND DT114
SIZE: 4" x 4" x 12"
COLOR: DOESKIN
LIGHT GREY GROUT JOINT

ALTERNATIVE MATERIALS FOR REFERENCE

MP-01 METAL PANEL
MANUFACTURER: BERRIDGE
STYLE: MATRIX MX 1.0
ALUMINUM 0.05°
COLOR: LEAD-COTE

BRICK
MANUFACTURER: ACME
STYLE: UTILITY
HERITAGE TEXTURE
BLEND DT114
SIZE: 4" x 4" x 12"
COLOR: PARK AVENUE
LIGHT GREY GROUT JOINT

ST-01 STUCCO
MANUFACTURER: SHERWIN WILLIAMS
COLOR: SW 2835 CRAFTSMAN BROWN

MO-01 MORTAR MANUFACTURER: AHI COLOR: VANILLA -N

PANT BASIS OF DESIGN: MANUFACTURER: SHERWIN WILLIAMS STYLE: SW 6277 SPECIAL GRAY SHEEN: FLAT PT-5

MS-01 METAL SOFFIT MANUFACTURER: BERRIDGE STYLE: HS-8 FINSH: PAINT PT-5

PT20M WHATABURGER P SEC POWER & RAY 54ZT S. POWER RD. CITY OF MESA, AZ.

SYM.



8280 E. GELDING DR #101 SCOTTSDALE, AZ 85280 WWW.AZSEG.COM TEL. 480.588.7228

WHATABURGER


300 CONCORD PLAZA DR SAN ANTONIO, TEXAS. 210-476-6000 ZIP 78216.

EXTERIOR ELEVATIONS COLORED ISSUED FOR: SITE PLAN / DESIGN REVIEW

UNIT NO. DATE: 07/28/2021 SCALE: As indica DRAWN BY: EG CHECKED BY:

SHEET NO: A2.3



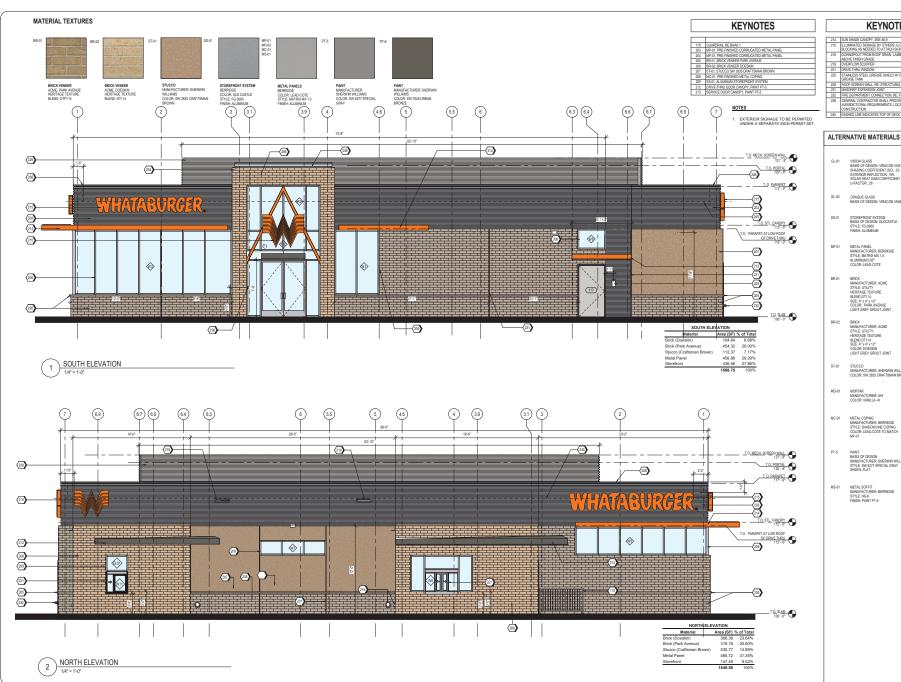



	SUN SHADE CANOPY, SEE A6.9
	ILLUMINATED SIGNAGE BY OTHERS, G.C. TO PROVIDE PLYWOOD BLOCKING AS NEEDED TO ATTACH SIGNAGE
18	DOWNSPOUT FROM ROOF DRAIN, LAMBS TONGUE DISCHARGE AT 12"

 L21 UNIVE-19RD WINDOW
 STAINLESS STEEL GREASE SHIELD W/2 1/2" HOLE THROUGH WALL FOR GREASE TANK
 ROOF SCREEN WALL, RE: STRUCTURAL 231 MASONRY EXPANSION JOINT
232 FIRE DEPARTMENT CONNECTION, RE: FIRE PROTECTION
238 GENERAL CONTRACTOR SHALL PROVIDE A KNOX BOX PER

VISION GLASS
BASIS OF DESIGN: VIRACON VUE1-30
SHADING CODEFFICIENT (SC): 20
EXTERIOR REFLECTION: 19%
SOLAN HEAT GAIN COEFFICIENT (SHGC): .18
U-FACTOR: 26

GL-03 OPAQUE GLASS BASIS OF DESIGN: VIRACON V948

SS-01

BRICK
MANUFACTURER: ACME
STYLE: UTILITY
HERITAGE TEXTURE
BLEND DT114
SIZE: 4" x 4" x 12"
COLOR: DOESKIN
LIGHT GREY GROUT JOINT

MO-01 MORTAR MANUFACTURER: AHI COLOR: VANILLA -N

PAINT BASIS OF DESIGN: MANUFACTURER: SHERWIN WILLIAMS STYLE: SW 2277 SPECIAL GRAY SHEEN: FLAT

ALTERNATIVE MATERIALS FOR REFERENCE

MP-01 METAL PANEL
MANUFACTURER: BERRIDGE
STYLE: MATRIX MX 1.0
ALUMINUM 0.05°
COLOR: LEAD-COTE

BRICK
MANUFACTURER: ACME
STYLE: UTILITY
HERITAGE TEXTURE
BLEND DT114
SIZE: 4" x 4" x 12"
COLOR: PARK AVENUE
LIGHT GREY GROUT JOINT

STUCCO MANUFACTURER: SHERWIN WILLIAMS COLOR: SW 2835 CRAFTSMAN BROWN

MS-01 METAL SOFFIT MANUFACTURER: BERRIDGE STYLE: HS-8 FINSH: PAINT PT-5

PT20M

SYM.

WHATABURGER P SEC POWER & RAY 54ZT S. POWER RD. CITY OF MESA, AZ.



WHATABURGER

300 CONCORD PLAZA DR SAN ANTONIO, TEXAS. 210-476-6000 ZIP 78216.

EXTERIOR ELEVATIONS COLORED ISSUED FOR:


SITE PLAN / DESIGN REVIEV

UNIT NO. DATE: 07/28/2021 SCALE: As indica DRAWN BY: EG

SHEET NO: A2.4


CHECKED BY:



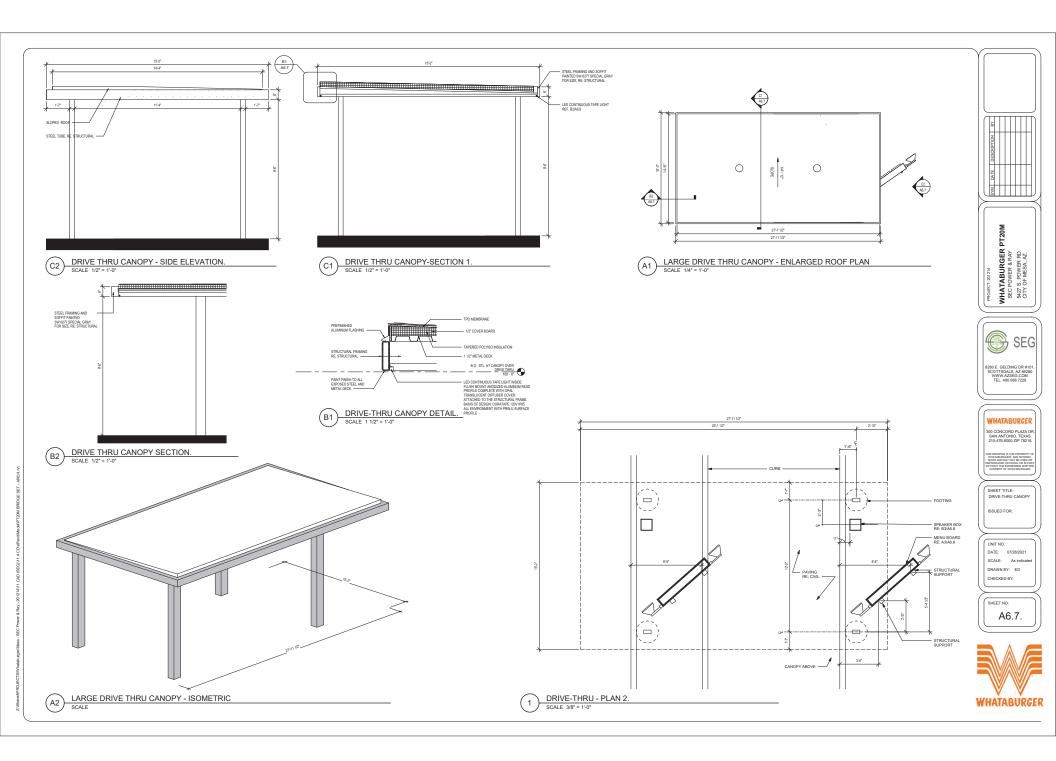



# Exhibit 2 500' Notification Buffer Map and List

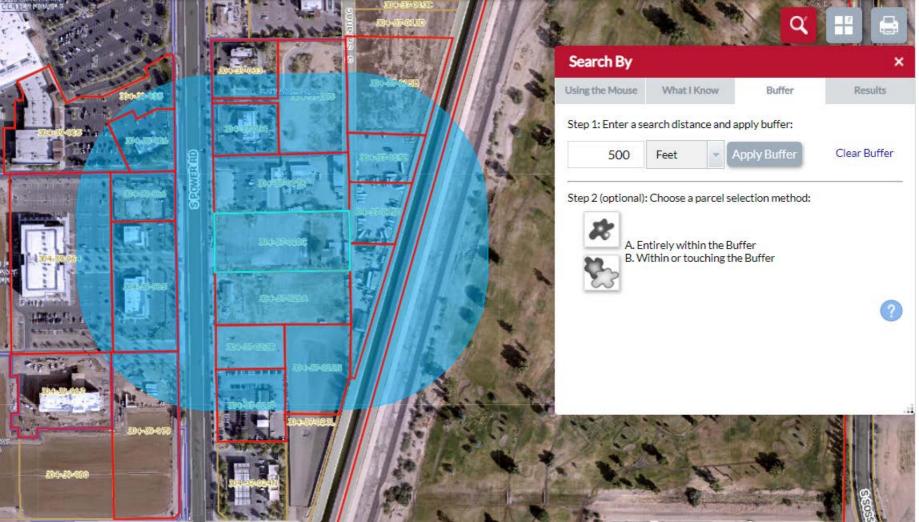

Parcel Number	Owner	MAIL_ADDR1	MAIL_CITY	MAIL_STATE	MAIL_ZIP
304-37-001C	UNITED STATES OF AMERICA	3707 N 7TH ST	PHOENIX	AZ	85017
304-37-015B	CACTUS GROVE PROPERTIES LLC	1701 S MILL AVE	TEMPE	AZ	85281
304-37-015C	RM2 LLC	3747 E SOUTHERN AVE	PHOENIX	AZ	85040
304-37-015D	APACHE SUN PROPERTIES LLC	1421 S CRESTON CIR	MESA	AZ	85204
304-37-016	1973 AC PROPERTIES LLC	2043 S CONSTELLATION CT	GILBERT	AZ	85295
304-37-017A	5409 S POWER ROAD LLC	415 N DEARBORN 4TH FLOOR	CHICAGO	IL	60654
304-37-018C	GS TRUST/5427 S POWER LLC	5427 S SETON	GILBERT	AZ	85295
304-37-023N	CITY OF MESA	20 E MAIN ST	MESA	AZ	85201
304-37-023P	HORNE REAL ESTATE INVESTMENTS LLC	9 N BULLMOOSE CIR	CHANDLER	AZ	85224
304-37-023R	AVALON POWER LLC	10611 N HAYDEN RD SUITE D-103	SCOTTSDALE	AZ	85260
304-37-026A	CHO FREDERICK Y TR	9530 W PROSPECTOR DR	QUEEN CREEK	AZ	85142
304-37-033	HZ PROPS RE LTD	4415 STATE HWY 6	SUGAR LAND	TX	77478
304-37-034	723 21ST PLACE INVESTMENTS LLC	230 BONNIE LN	SANTA BARBARA	CA	93108
304-37-035	MESA HOTEL PARTNERS LLC	2520 E UNIVERSITY DR STE 103	TEMPE	AZ	85281
304-39-915, ET AL	BC PICO LLC/DRIVE PICO LLC/AUTOMATI	11601 SANTA MONICA BLVD	LOS ANGELES	CA	90025
304-39-964	ALAMO GILBERT HOLDINGS LLC	1870 W BITTERS RD NO 103	SAN ANTONIO	TX	78248
304-39-965, ET AL	POWER ROAD RETAIL PROPERTIES LLC	4915 E BASELINE RD SUITE 105	GILBERT	AZ	85234
304-39-967	GATEWAY HOTEL PARTNERS LLC	4915 E BASELINE RD NO 105	GILBERT	AZ	85234
304-39-979	LANDMARK LAND INVESTMENTS LLC	4915 E BASELINE RD NO 105	GILBERT	AZ	85234

<sup>=</sup> Notification Letter Returned to Sender



# Exhibit 3 Sign Posting Documentation



# **AFFIDAVIT OF PUBLIC POSTING**

To be submitted to the Planning Division by, 2021
Date: August 26th, 2021
I, Maria Hitt, being the owner or authorized agent for the zoning case below, a hereby affirm that DRB21-00447(case number), on the day of frontage along posting was in one place with one notice for each quarter mile of frontage along perimeter right-of-way so that the notices were visible from the nearest public right-of-way.
SUBMIT PHOTOGRAPHS OF THE POSTINGS MOUNTED ON AN 8.5" BY 11" SHEET OF PAPER WITH THIS AFFIDAVIT.  Applicant's/Representative's signature:
SUBSCRIBED AND SWORN before me this day of, 2021
Notary Public  MARYBETH CONRAD Notary Public - Arizona Maricopa County Commission # 591461 My Comm. Expires Oct 25, 2024



# Exhibit 4 Copy of Returned Letters



PHOENIX AZ 852 26 AUG 2021 PM 4 L

DUNITED STATES OF AMERICA 3707 N 7TH ST PHOENIX, AZ 85017

85260>3621

Police (i) 1 of money in the first and the TF

NIXIE

850 FE 1

RETURN TO SENDER NOT DELIVERABLE AS ADDITIONABLE TO FORWARD

\* 1 5 1 4 -

BC: 85260362126 The second of th

SEG 8280 E Gelding Rd, Suite 101

Scottsdale, AZ 85260

PHOENIX AZ 852 26 AUG 2021 PM 8

GS TRUST/5427 S POWER LLC 5427 S SETON GILBERT, AZ 85295

NIXIE

850 DE 1

RETURN TO SENDE NO SUCH STREET UNABLE TO FORWA

W. 8

NSS

BC; 85260362126

se deposition of the contract of the contract

8280 E Gelding Rd, Suite 101 Scottsdale, AZ 85260

PHOENIX AZ 852

26 AUG 2021 PM 9





# Exhibit 5 List of Property Owners within 1,000 ft.

Parcel Number	Owner	MAIL_ADDR1	MAIL_CITY	MAIL_ST	ATE MAIL_ZIP
304-37-001C	UNITED STATES OF AMERICA	3707 N 7TH ST	PHOENIX	AZ	85017
304-37-007, ET AL	GRANITE FIELD INVESTMENTS LLC	PO BOX 151	QUEEN CREEK	AZ	85142
304-37-013D, ET AL	CACTUS GROVE PROPERTIES LLC	1701 S MILL AVE	TEMPE	AZ	85281
304-37-015C	RM2 LLC	3747 E SOUTHERN AVE	PHOENIX	AZ	85040
304-37-015D	APACHE SUN PROPERTIES LLC	1421 S CRESTON CIR	MESA	AZ	85204
304-37-016	1973 AC PROPERTIES LLC	2043 S CONSTELLATION CT	GILBERT	AZ	85295
304-37-017A	5409 S POWER ROAD LLC	415 N DEARBORN 4TH FLOOR	CHICAGO	IL	60654
304-37-018C	GS TRUST/5427 S POWER LLC	5427 S SETON	GILBERT	AZ	85295
304-37-021D	GW-SLB LLC	333 N WILMONT RD NO 227	TUCSON	AZ	85711
304-37-021E	WILLIAM E CLARK JR AND EVELYN J CLARK FAM TR	P O BOX 182571	COLUMBUS	ОН	43218
304-37-022C	KESTNER JOSEPH A	PO BOX 67523	PHOENIX	AZ	85082
304-37-023L, ET AL	CITY OF MESA	20 E MAIN ST	MESA	AZ	85201
304-37-023P	HORNE REAL ESTATE INVESTMENTS LLC	9 N BULLMOOSE CIR	CHANDLER	AZ	85224
304-37-023R	AVALON POWER LLC	10611 N HAYDEN RD SUITE D-103	SCOTTSDALE	AZ	85260
304-37-024N	HURD POWER LLC	P O BOX 3475	TULSA	OK	74101
304-37-026A	CHO FREDERICK Y TR	9530 W PROSPECTOR DR	QUEEN CREEK	AZ	85142
304-37-033	HZ PROPS RE LTD	4415 STATE HWY 6	SUGAR LAND	TX	77478
304-37-034	723 21ST PLACE INVESTMENTS LLC	230 BONNIE LN	SANTA BARBARA	CA	93108
304-37-035	MESA HOTEL PARTNERS LLC	2520 E UNIVERSITY DR STE 103	TEMPE	AZ	85281
304-37-036	QQ WP LLC	1380 LEAD HILL BLVD STE 260	ROSEVILLE	CA	95661
304-38-986B	GATEWAY MEDICAL INVESTORS LLC	4301 N 75TH ST STE 203	SCOTTSDALE	AZ	85251
304-39-912	WAL MART STORES INC	1301 SE 10TH ST	BENTONVILLE	AR	72716-0535
304-39-915, ET AL	BC PICO LLC/DRIVE PICO LLC/AUTOMATIC PROPERTIES LLC	11601 SANTA MONICA BLVD	LOS ANGELES	CA	90025
304-39-964	ALAMO GILBERT HOLDINGS LLC	1870 W BITTERS RD NO 103	SAN ANTONIO	TX	78248
304-39-965, ET AL	POWER ROAD RETAIL PROPERTIES LLC	4915 E BASELINE RD SUITE 105	GILBERT	AZ	85234
304-39-967	GATEWAY HOTEL PARTNERS LLC	4915 E BASELINE RD NO 105	GILBERT	AZ	85234
304-39-971	DRAGONFLY CAPITAL HOLDINGS LLC	4915 E BASELINE RD SUITE 105	GILBERT	AZ	85234
304-39-972	POWER ROAD INDUSTRIAL PROPERTIES LLC	4915 E BASELINE RD SUITE 105	GILBERT	AZ	85234
304-39-979, ET AL	LANDMARK LAND INVESTMENTS LLC	4915 E BASELINE RD NO 105	GILBERT	AZ	85234
304-39-981	GR PROPERTY HOLDINGS LLC	6658 S ST ANDREWS CT	GILBERT	AZ	85296