

INTERIOR WALL SCHEDULE

TAG	DESCRIPTION	INSULATION	NOTES
-----	-------------	------------	-------

WALL SHEATHING KEY


SYMBOL	DESCRIPTION
▲	INDICATES SHEATHING TRANSITION
(A)	5/8" GYP. WALL BOARD (FULL WALL HEIGHT)
(B)	5/8" GYP. WALL BOARD (TERMINATE AT 6" (150MM) ABOVE CEILING)
(C)	5/8" CEMENTITIOUS BACKER BOARD (TERMINATE AT 6" (150MM) ABOVE CEILING)
(D)	5/8" CEMENTITIOUS BACKER BOARD (FULL WALL HEIGHT)
(E)	5/8" PLYWOOD (TERMINATE AT 6" (150MM) ABOVE CEILING)
(F)	5/8" GYP. WALL BOARD (FULL WALL HEIGHT)

WALL TYPES

NOTE: REFER TO FLOOR PLAN FOR WALL TYPES USED, SHEATHING, AND HEIGHT INFORMATION.

2 NEW FURRED/CHASE WALL

20 GA. 3 5/8" MTL STUDS 16" O.C. WITH 5/8" TYPE 'X' GWB ON ONE SIDE (5/8" TILE BACKER BOARD AS INDICATED ON RESTROOM / BACKBAR / DRIVE THRU SIDE) TO HEIGHT INDICATED ON FLOOR PLAN. SECURE SHEATHING TO STUDS WITH DRYWALL SCREWS @ 10" O.C. AT PANEL EDGES AND 12" O.C. AT INTERMEDIATE SUPPORTS.

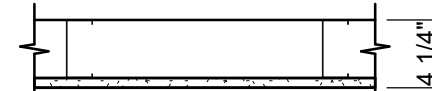


KEYED NOTES

- STRUCTURAL COLUMN. SEE STRUCTURAL.
- CONCRETE SLAB OVER VAPOR BARRIER OVER COMPACTED FILL. REFER TO STRUCTURAL.
- ELECTRICAL PANEL LOCATIONS. MAINTAIN MINIMUM CLEARANCE AS REQUIRED BY CODE.
- 36" CLEAR FOR ROOF LADDER ACCESS.
- OUTLINE OF CANOPY ABOVE. SEE ROOF PLAN AND EXTERIOR ELEVATIONS.
- RECESSED AREA FOR FUTURE WALK OFF MAT. TO BE COORDINATED WITH REGIONAL DESIGN TEAM. SEE STRUCTURAL.
- FUTURE FURRED PLUMBING WALL.
- FUTURE FURRED WALL.
- NOT USED.
- NOT USED.
- SEE STRUCTURAL FOR HEADER ABOVE KNOCK-OUT. STANDARD FRAMING CAN INFILL BELOW HEADER. COORDINATE WITH REGIONAL DESIGN TEAM IF NEEDED.
- NOT IN USE.
- NOT IN USE.
- DOOR ACTUATOR CONTROL PEDESTAL.
- WALL MOUNTED DOOR ACTUATOR CONTROL.
- DOOR ACTUATOR KEY SWITCH, WALL MOUNTED.
- DOOR OPERATOR LOCATED ABOVE KNOWN ACTIVE DOOR.

GENERAL NOTES

- GENERAL CONTRACTOR TO VERIFY ALL DIMENSIONS AND NOTIFY STARBUCKS CONSTRUCTION MANAGER OF ANY DISCREPANCIES PRIOR TO CONSTRUCTION. ALL DIMENSIONS TO BE TAKEN FROM DESIGNATED DATUM POINT.
- PROVIDE FIRE TREATED WOOD STUD BLOCKING, OR EQUIVALENT TO SUPPORT ANY WALL ATTACHMENT AND/OR SIGNAGE.
- INTERIOR DIMENSIONS ARE TO FINISHED FACE UNLESS SHOWN OR NOTED OTHERWISE.
- EXTERIOR WALL DIMENSIONS ARE TO FACE OF SHEATHING UNLESS SHOWN OR NOTED OTHERWISE.
- INSTALL MOISTURE RESISTANT DRYWALL ON BACKBAR WALL PER LLWL.
- ALL DOORS SHALL BE 32" (815MM) MINIMUM CLEAR OPENING WHEN OPENED TO 90 DEGREE POSITION UNLESS OTHERWISE NOTED.
- SEE DOOR AND WINDOW SHEET FOR EXTERIOR DOOR AND WINDOW SCHEDULES.
- DOOR HARDWARE COMPONENTS PROVIDED AND INSTALLED PER LLWL.
- PROVIDE FIRE EXTINGUISHERS AS NOTED ON THE APPROVED PLANS FROM THE CITY.
- SEE STRUCTURAL FOR KNEE WALL BRACING.
- SEE DETAIL SHEETS FOR BUILDING DETAILS.
- REFER TO FLOOR FINISH SHEET FOR FLOOR FINISHES.

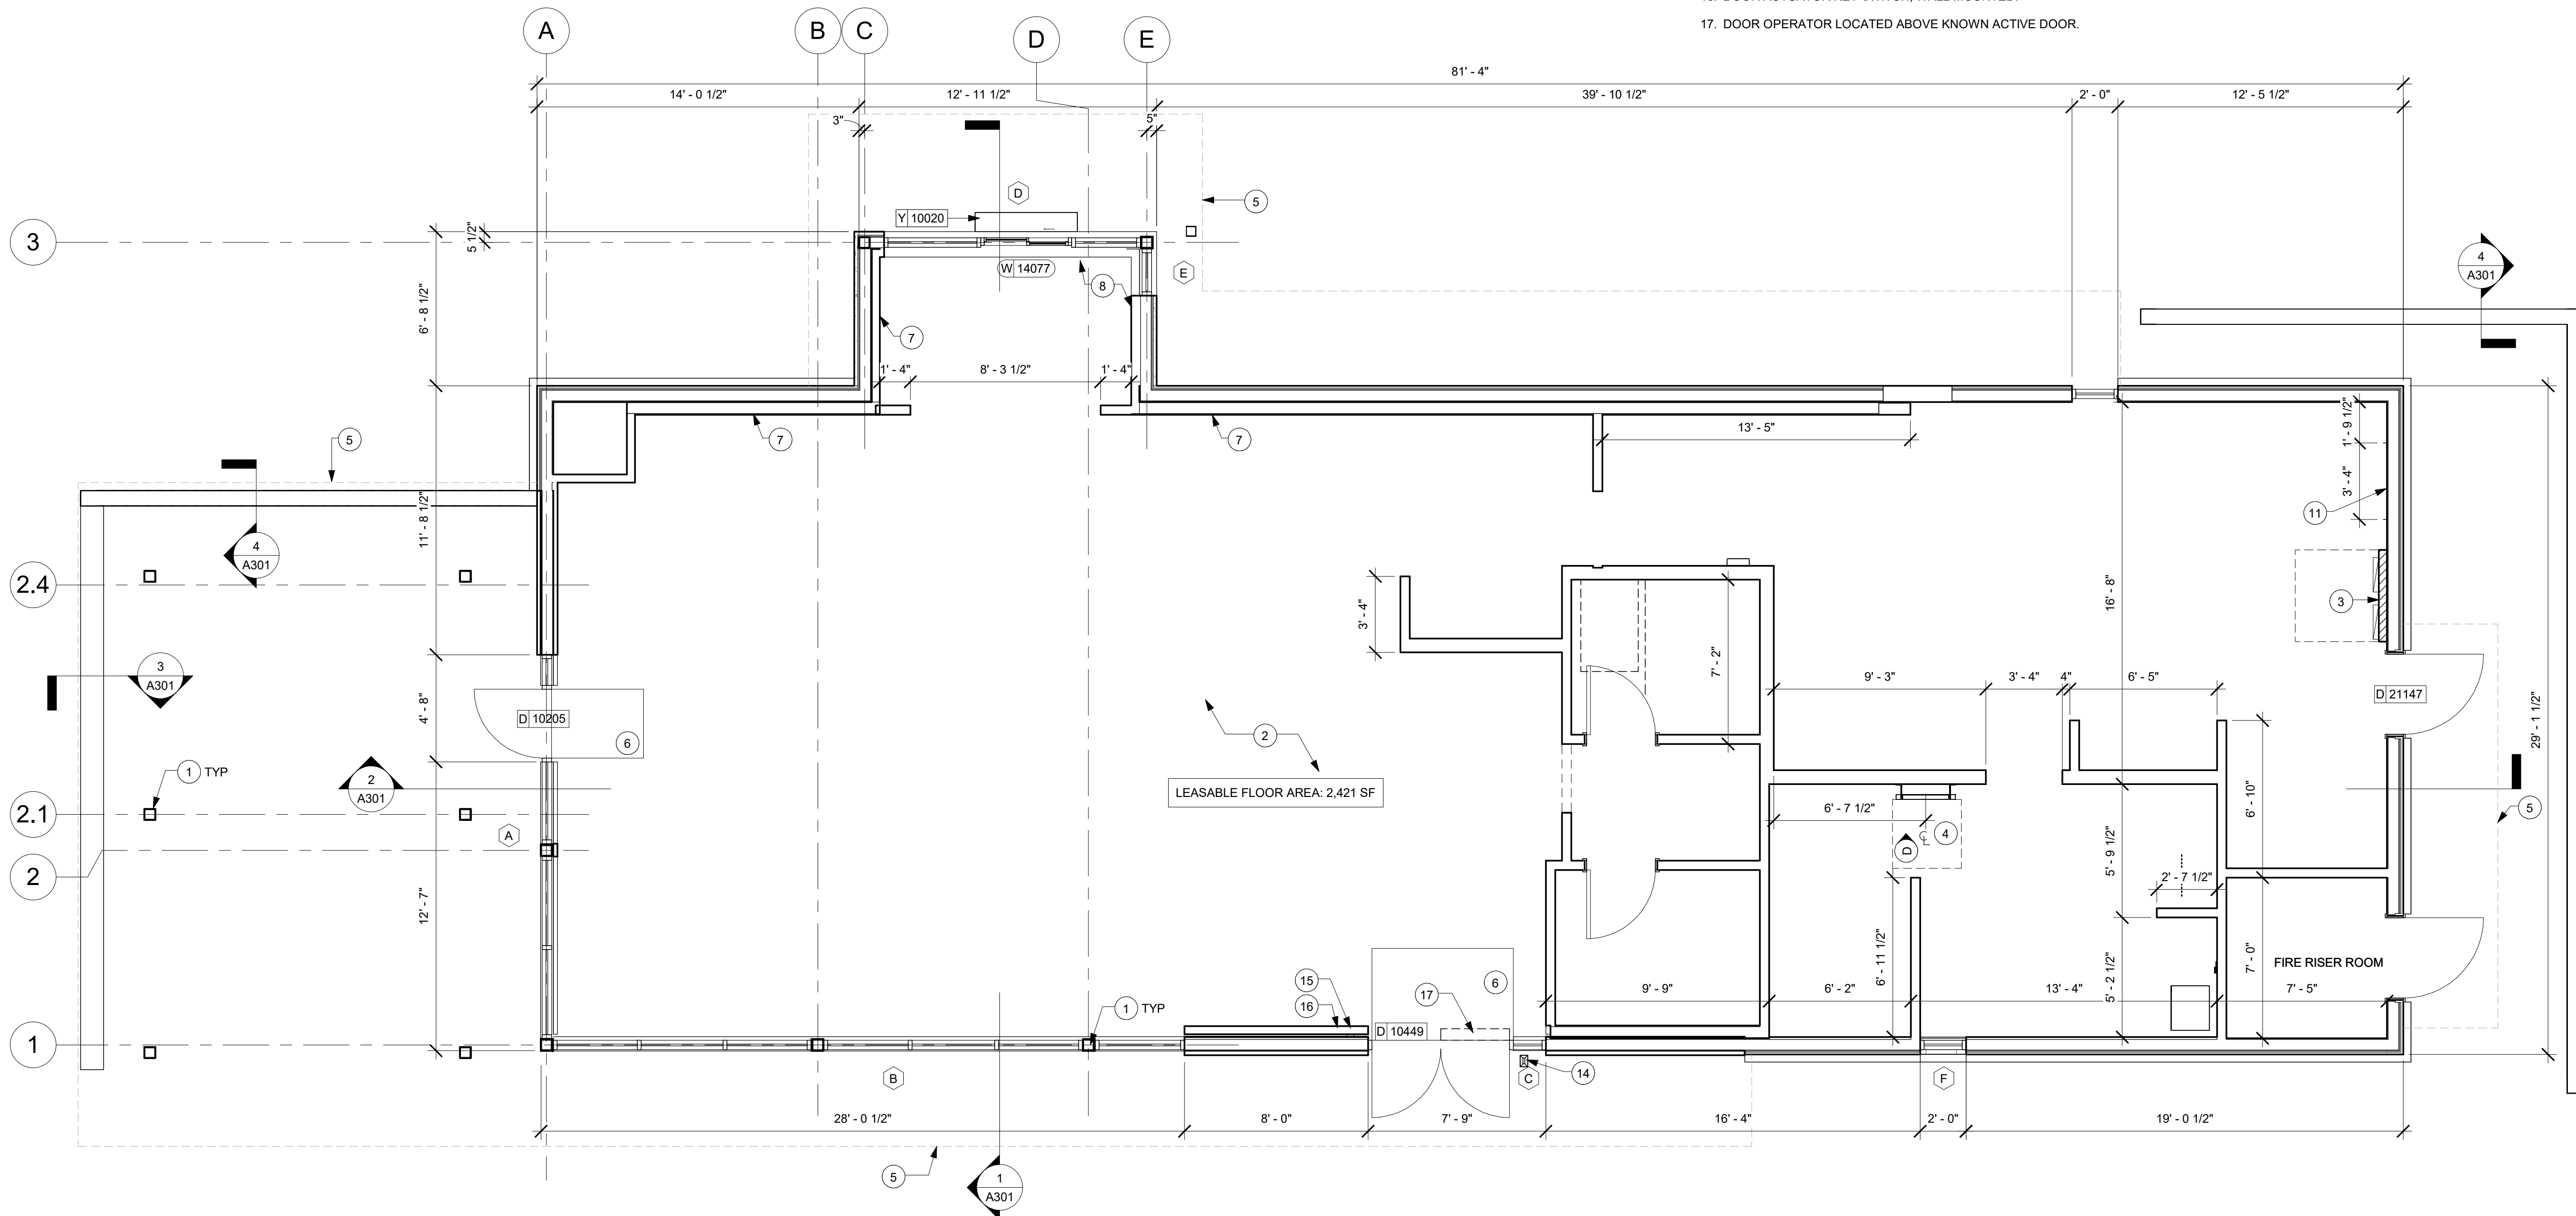

1 FLOOR PLAN REMOTE

Scale: 1/4" = 1'-0"

DESIGN DEVELOPMENT ONLY - NOT INTENDED FOR CONSTRUCTION USE



STARBUCKS
2401 UTAH AVENUE SOUTH
SEATTLE, WASHINGTON 98134
(206) 318-1575

THESE DRAWINGS AND THE PROJECT MANUAL ARE CONFIDENTIAL AND SHALL REMAIN THE SOLE PROPERTY OF STARBUCKS CORPORATION, WHICH IS THE OWNER OF THE COPYRIGHT IN THIS WORK. THEY SHALL NOT BE REPRODUCED (IN WHOLE OR IN PART), SHARED WITH THIRD PARTIES OR USED IN ANY MANNER ON OTHER PROJECTS OR EXTENSIONS TO THIS PROJECT WITHOUT THE PRIOR WRITTEN CONSENT OF STARBUCKS CORPORATION. THESE DRAWINGS AND SPECIFICATIONS ARE INTENDED TO EXPRESS DESIGN INTENT FOR A PROTOTYPICAL STARBUCKS STORE (WHICH IS SUBJECT TO CHANGE AT ANYTIME) AND DO NOT REFLECT ACTUAL SITE CONDITIONS. NEITHER PARTY SHALL HAVE ANY OBLIGATION NOR LIABILITY TO THE OTHER (EXCEPT STATED ABOVE) UNTIL A WRITTEN AGREEMENT IS FULLY EXECUTED BY BOTH PARTIES.

STARBUCKS TEMPLATE VERSION: i2023.04.23

Design Forum Architects Inc.

2056 Byers Rd
Miamisburg, OH 45342
Tel: (513) 804-7700

Donald J. Rethman
Architect in Charge

PROJECT NAME:
POWER & MCKELLIPS

PROJECT ADDRESS:
1868 NORTH POWER ROAD
MESA, AZ 85205

STORE #: 81375
PROJECT #: 101255-001
ISSUE DATE: <XX-XX-XXXX>
DESIGNER: STARBUCKS
PRODUCTION DESIGNER: <DESIGNER>
CHECKED BY: <CHECKED BY>

Revision Schedule			
Rev	Date	By	Description

SHEET TITLE:
BUILDING FLOOR PLAN

SCALE: As indicated

SHEET NUMBER:

A101R