BUILDING 2 - FRONT ELEVATION



BUILDING 2 - REAR ELEVATION


1/8" = 1'0"

NOTE: Rear Elevation of building will only be seen from a maximum distance of 15 feet, standing along the rear privacy wall in the private backyard of any given dwelling unit. Views of other units or the full width of the building will be limited by the 8 ft. tall privacy walls between units.



BUILDING 2 - LEFT SIDE ELEVATION

1/8" = 1'0"

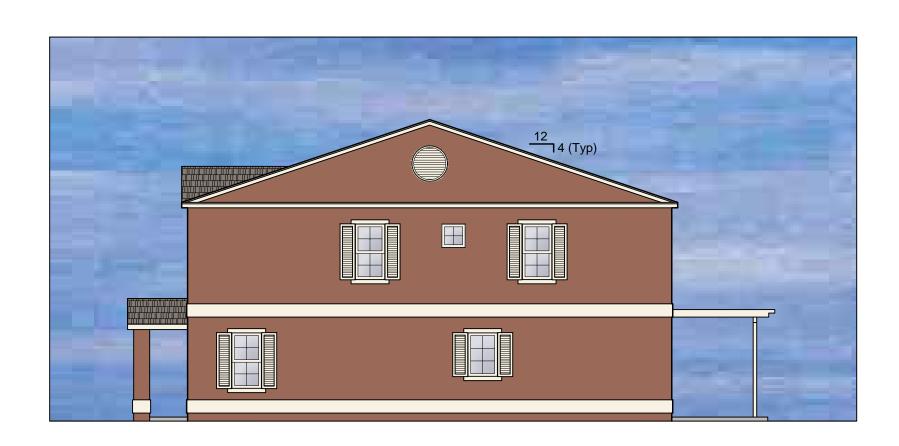

BUILDING 2 - RIGHT SIDE ELEVATION

VO MANAGO	DIAWN DI					
SNOISNIG	2000					
ar v d						
	- \					

THE TRAPEZIUM CONSULTING GROUP, LLC EXPERIENCE INTEGRITY PERFORMANCE

S A, AZ

PASADENA ESTATES 523 S. PASADENA, MESA, ELEVATIONS - BUILDING

Preliminary
Not For
Construction

PROJ. MGR.: PIR

PROJ. ASSOC.: -
PROJ. #: CFZMSA/1600

SCALE: 1/8" = 1'0"

DATE: 6/06/16

Sheet No: